



PROPOSED BANK CUM
RESIDENTIAL BUILDING
AT PLOT NO:4, R.S.No:22/1(PARTS)
T.S.NO:29,30,31,34 (PARTS)
BLOCK NO:11, 117-PALLI
PATTU VILLAGE, SAIDAPET SUB-DIV/
INDIRA NAGAR, CORP.DIVISION No:151,
TEACHERS COLONY, ADYAR,
CHENNAI-20

A/000744/230/2001
Planning Permit No.
APPROVED
SUBJECT TO THE CONDITIONS IN
THIS OFFICE LETTER.
A2/288/14/2001
No. 110 Date 1-10-2001


P. S. Srinivasan
FOR MEMBER SECRETARY
CHENNAI METROPOLITAN
DEVELOPMENT AUTHORITY
CHENNAI - 600 008.

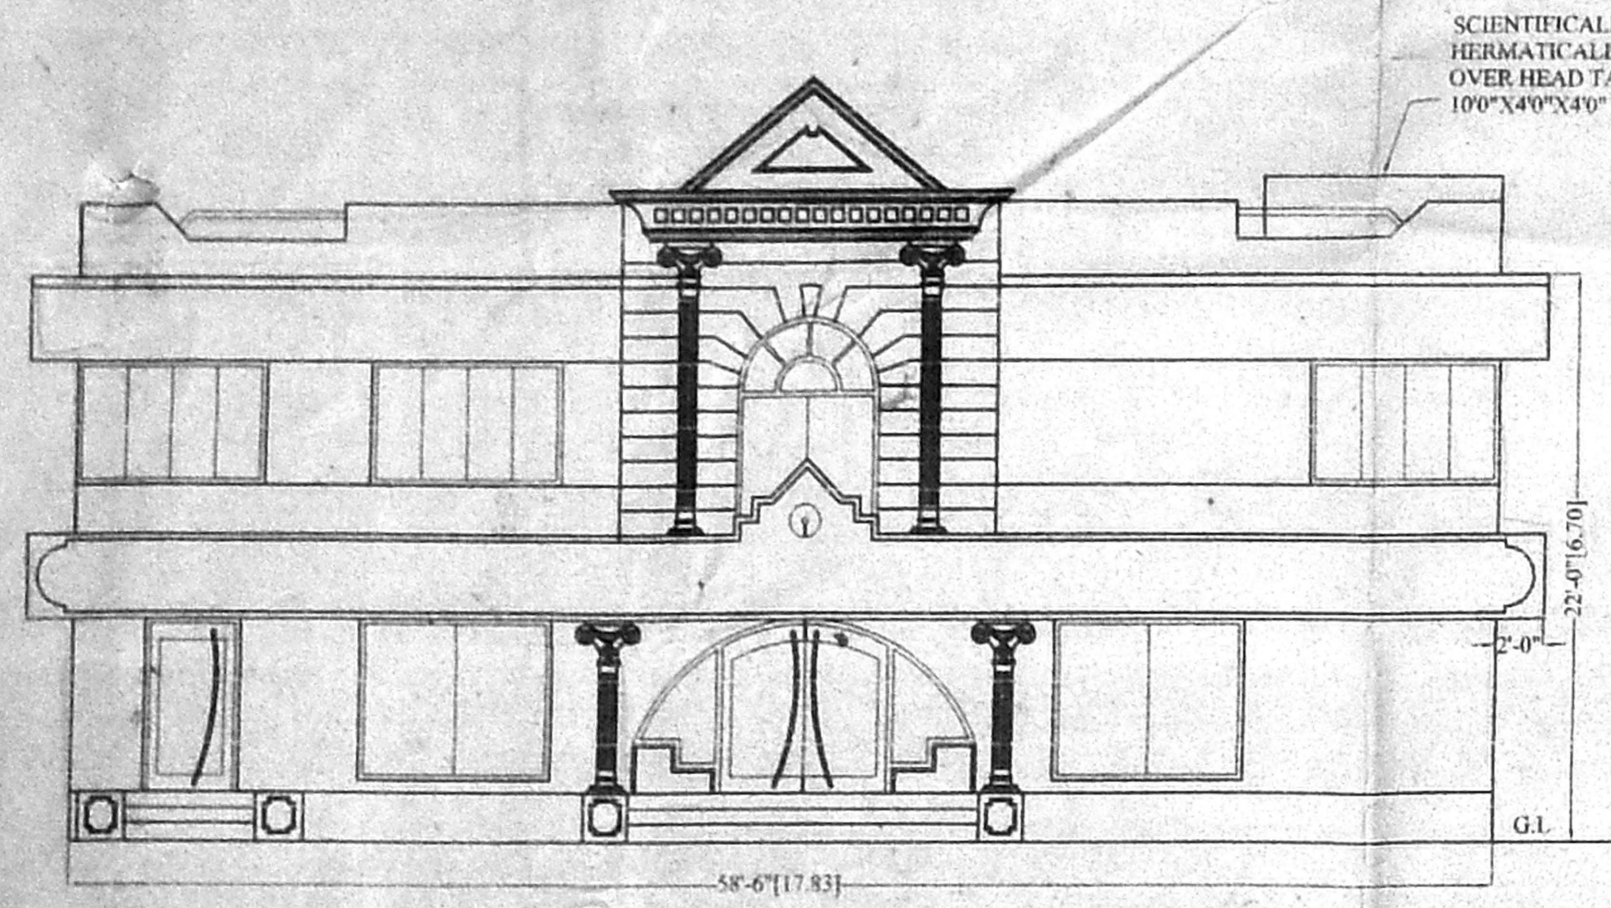


ELEVATION

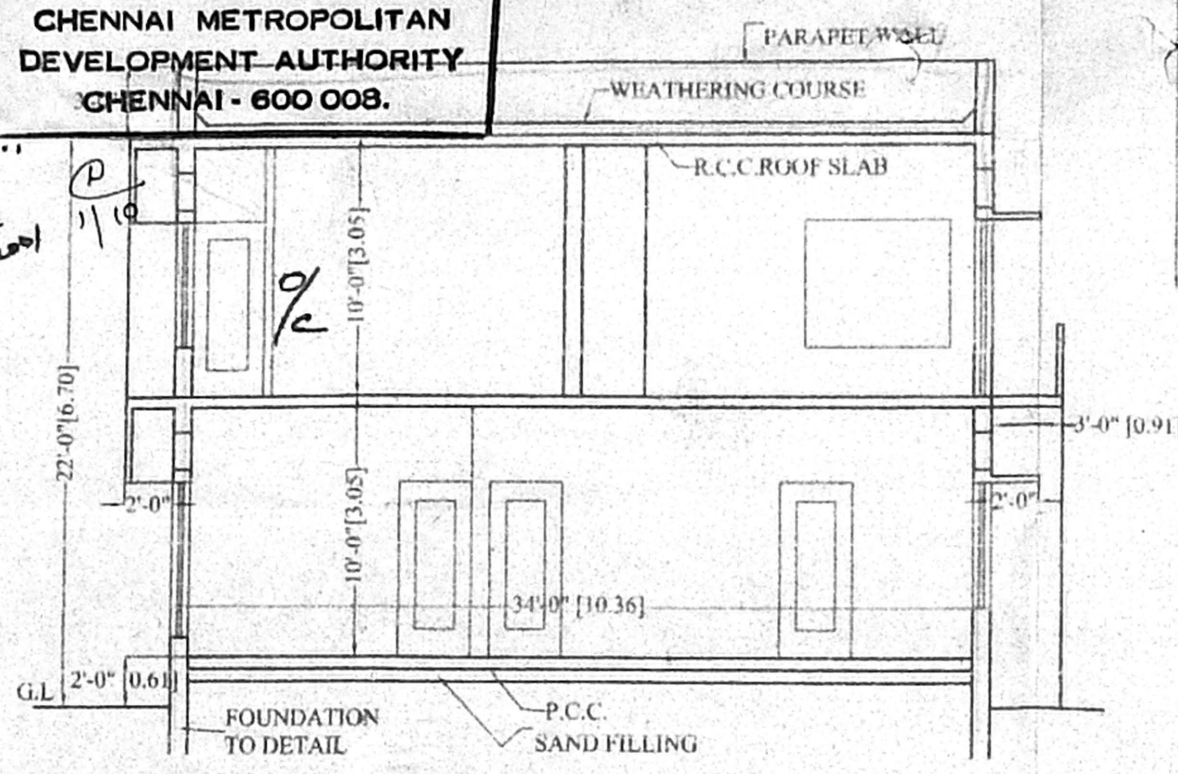


SECTION-AA

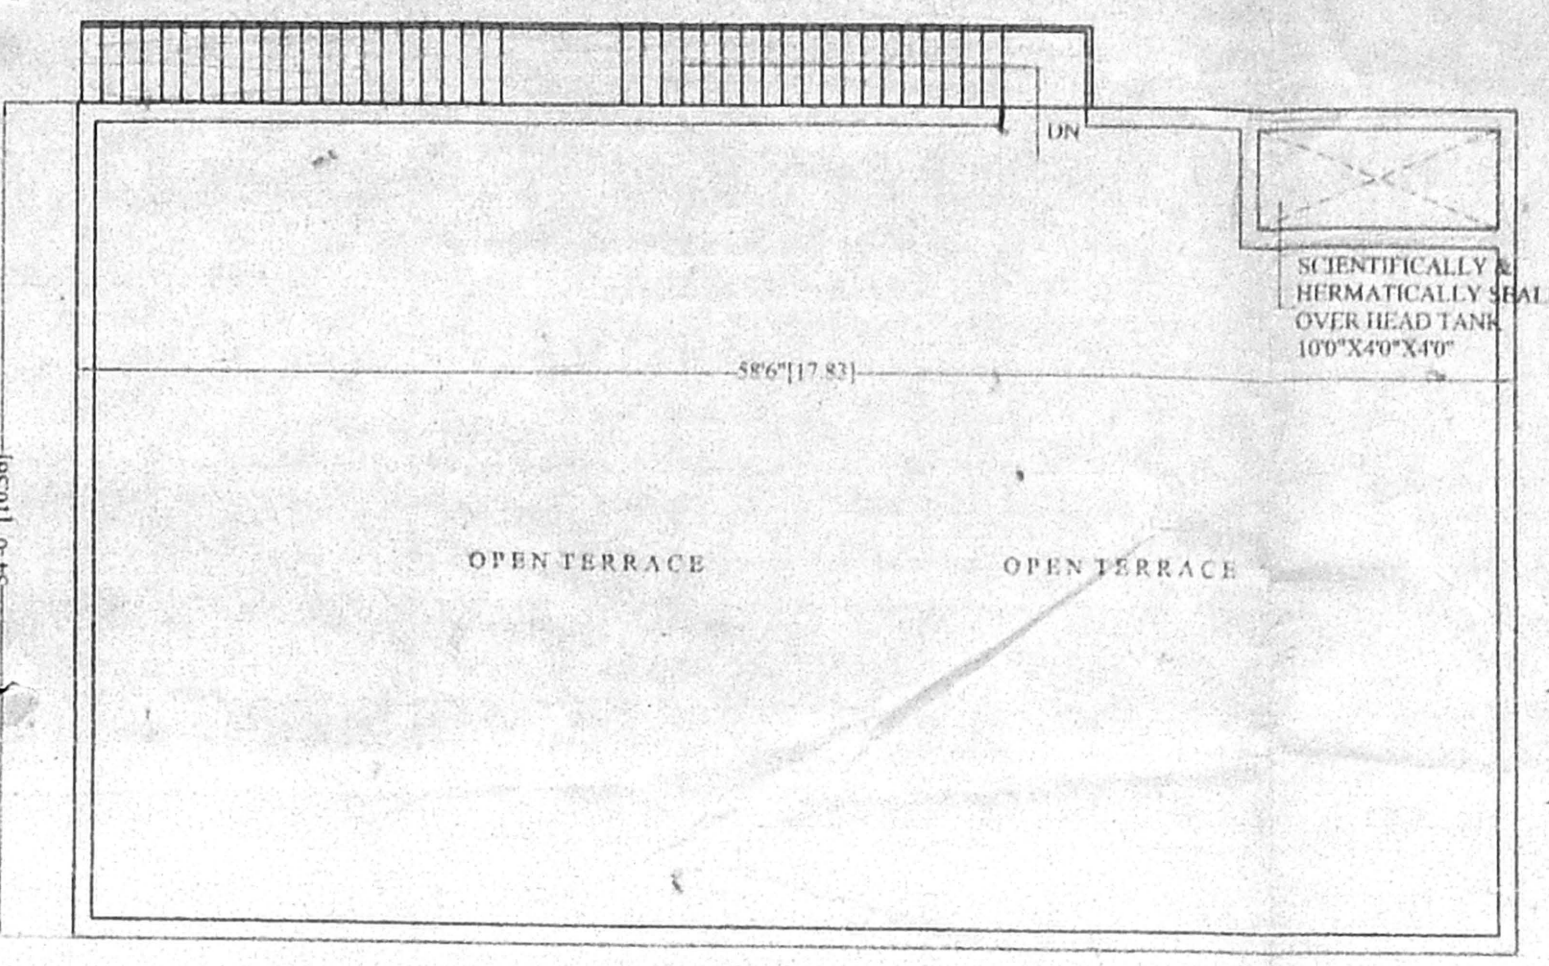


TERRACE FLOOR PLAN

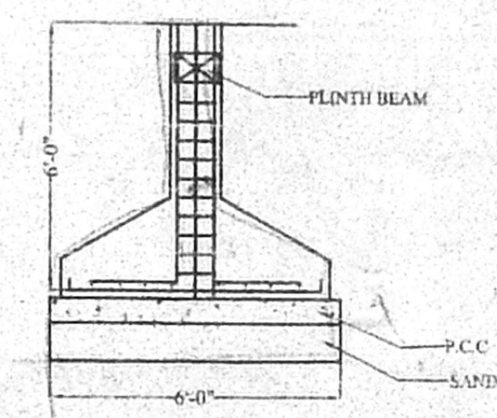


FOUNDATION DETAIL

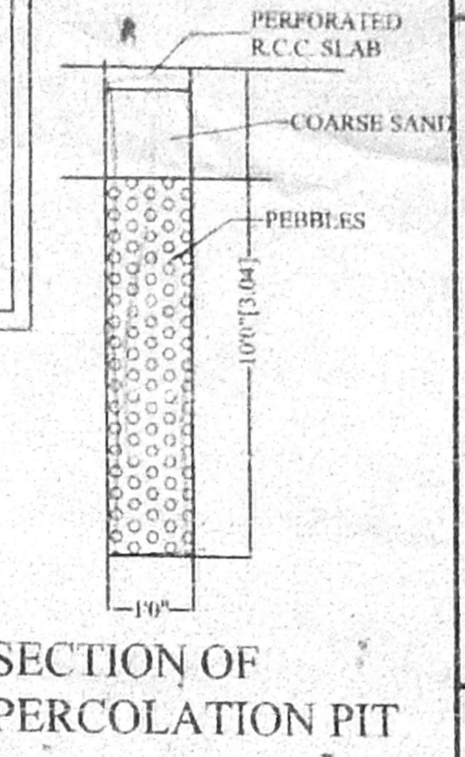


SECTION OF PERCOLATION PIT

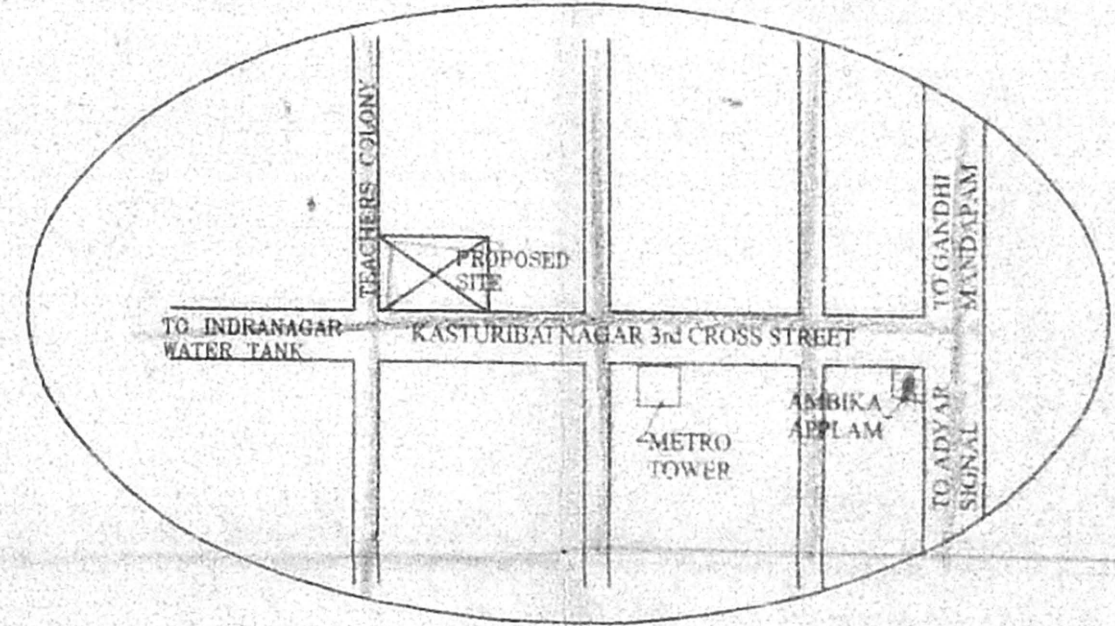


KEY PLAN

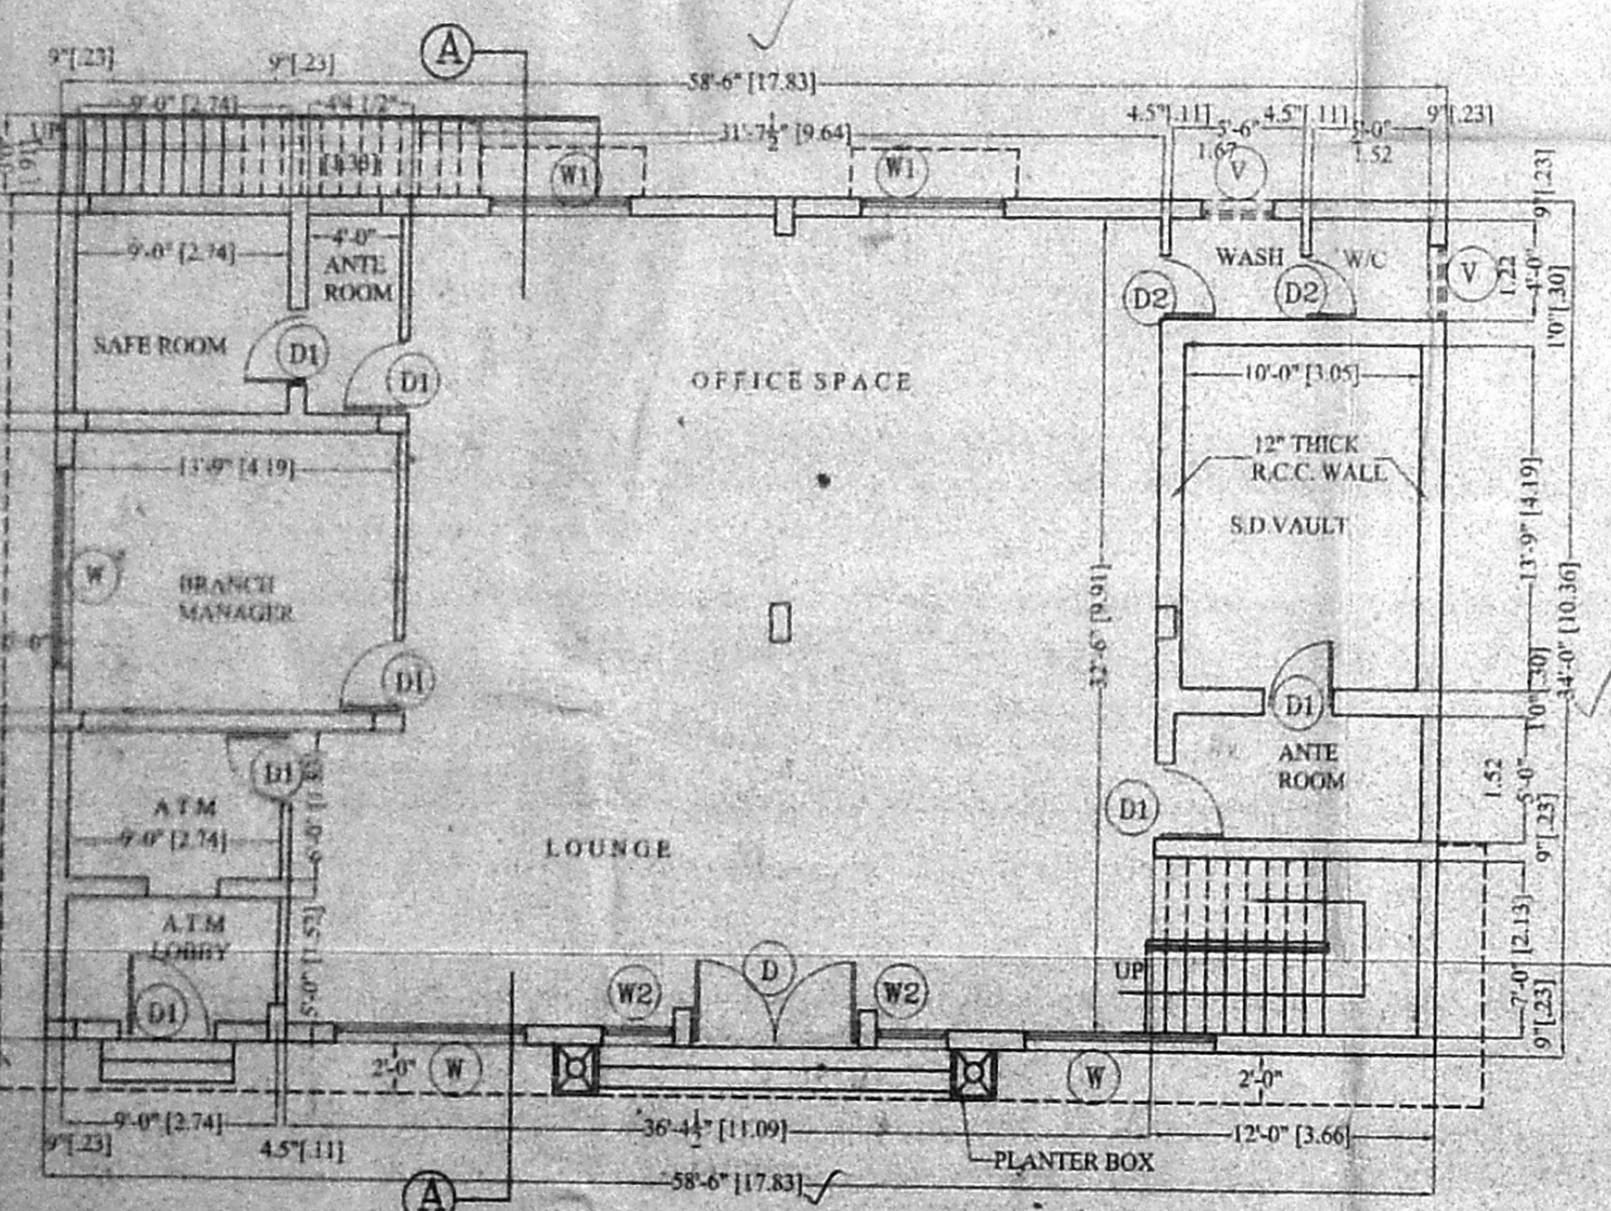

GROUND FLOOR PLAN

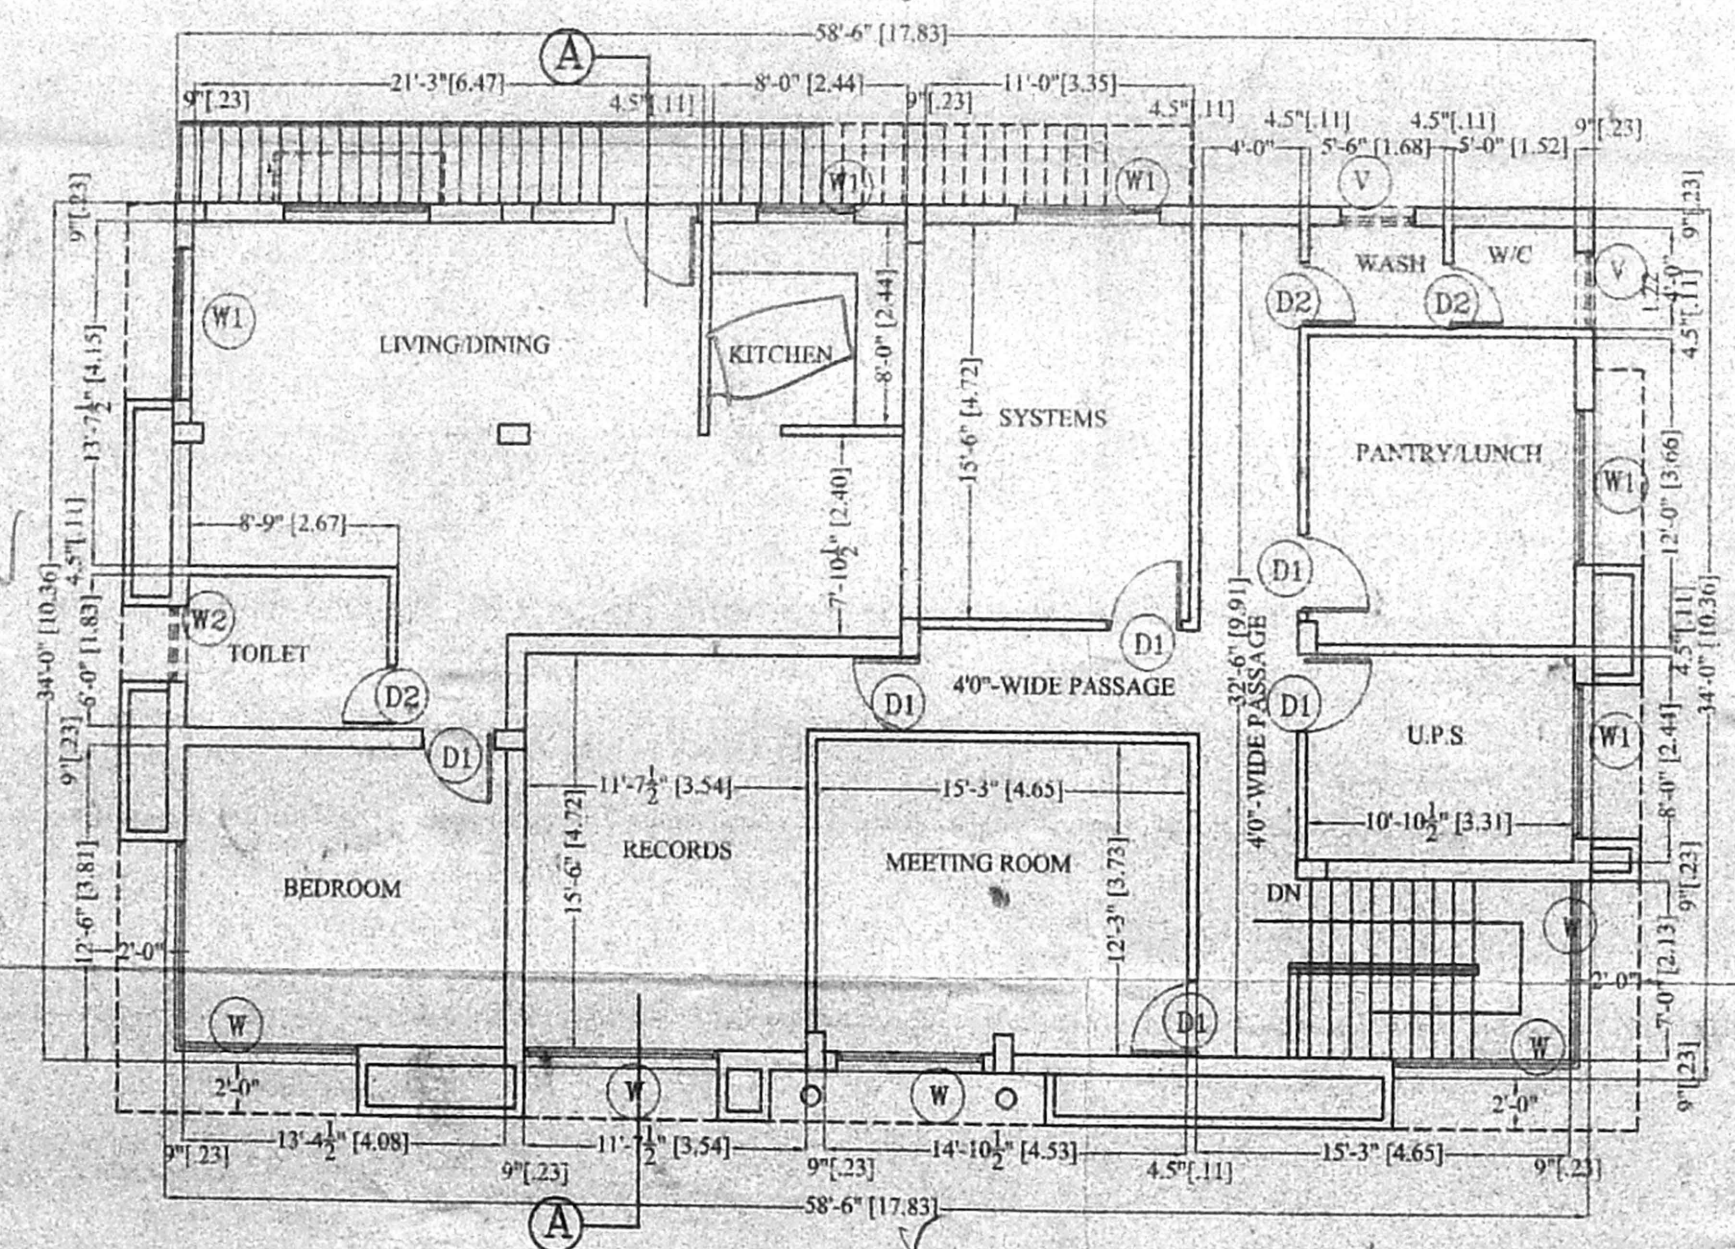

FIRST FLOOR PLAN

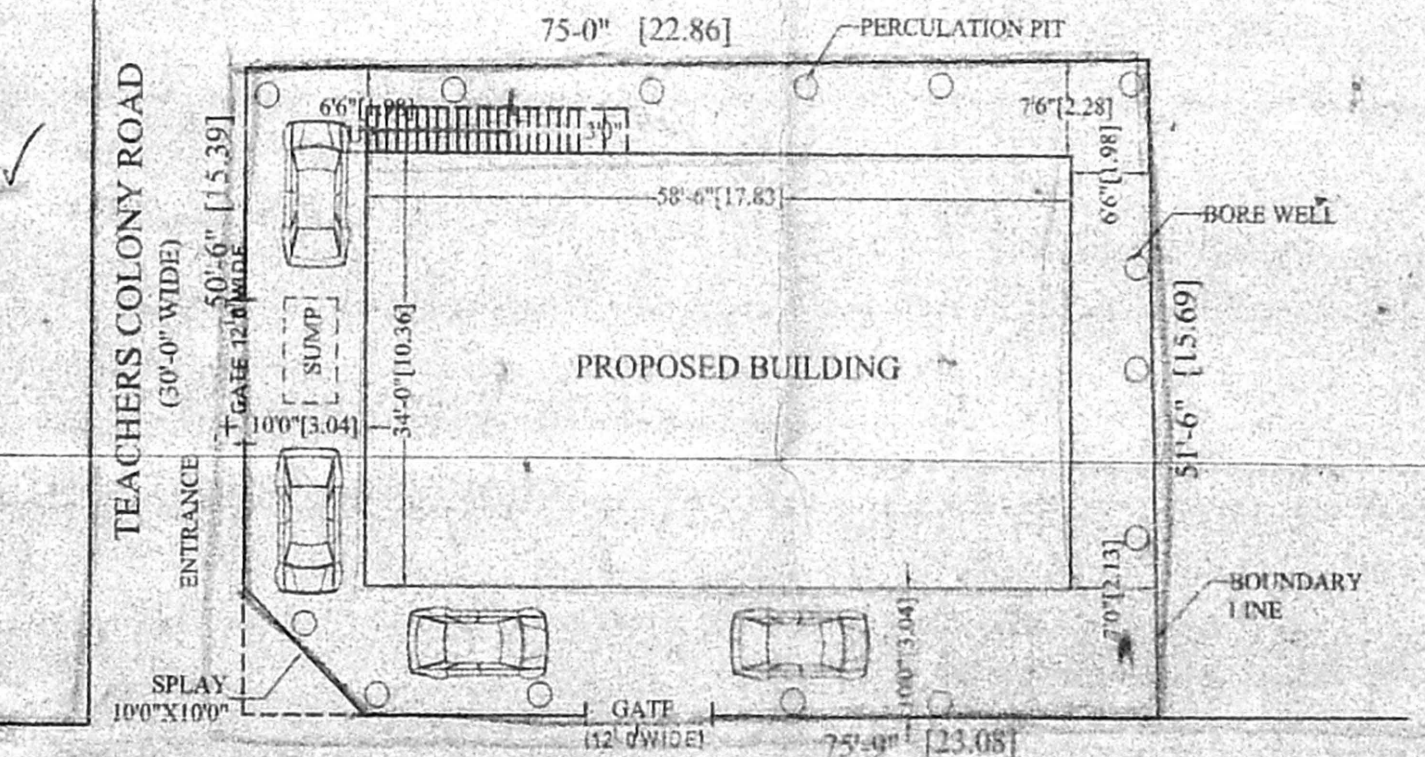

SITE PLAN

SPECIFICATIONS

- FOUNDATION P.C.C USING 1:4:8 MIX
- BRICK WORK IN CM 1:6
- SUPER STRUCTURE BK IN CM 1:6
- R.C.C LINTELS & BEAMS USING 1:2:4 MIX
- ROOF SLAB R.C.C SLAB USING 1:2:4
- WEATHERING COURSE ON TOP
- FLOORING MOSAIC FLOORING

SCHEDULE OF JOINERY

D	7'-0"X7'-0"	2.13X2.13	DOOR
D1	3'-6"X7'-0"	1.06X2.13	DOOR
D2	2'-6"X7'-0"	0.75X2.13	DOOR
W	8'-0"X7'-0"	2.44X2.13	WINDOW
W1	6'-0"X5'-0"	1.82X1.52	WINDOW
W2	4'-0"X4'-0"	1.22X1.22	WINDOW
V	3'-0"X2'-0"	0.91X0.61	VENTILATOR

AREA STATEMENT

	SQ FT	SQ M
PLOT EXTENT	3844.12	357.11
GROUND FLOOR BANK AREA	1989.00	184.77
FIRST FLOOR BANK AREA	1233.00	114.54
FIRST FLOOR RESIDENCE AREA	756.00	70.23
TOTAL	3978.00	369.55

PLOT COVERAGE: 51.74 %
F.S.I. 1.03

SCALE : 1"=8'-0"
DATE 19.3.2001

COLOUR INDEX

- PROPOSED BUILDING
- EXISTING ROAD
- BOUNDARY LINE

OWNER

B. Srinivasan B. Srinivasan

LICENSED SURVEYER

E. Vinayagam
E. VINAYAGAM,
LICENSED SURVEYER REG.No: 39
No: 56, WEST JONES ROAD,
SAIDAPET, CHENNAI-600 013,
Pages - 9628 - 452250.