






PLAN SHOWING THE PROPOSED RESIDENTIAL BUILDING AT PLOT No.35 & PART No.36, VEDAVALLIAMMAL STREET, DIVISION No.112, SALIGRAMMAM CHENNAI. OLD S.No.108, R.S. No.108/1A1A1A2AI
 (PLOT No. A) AS PER CHENNAI CORPORATION APPROVED SUB-DIVISION PLAN VIDE S.D No.SD8/122/1996, DATED 24/6/96)

(FOR PLOT @ AS PER SUB-DIVISION - PPA APPROVED BY CMDA VIDE LR.No.A2/33766/200 DATED 25/10/2000)

SCALE 1:100
ALL DIMENSIONS ARE IN FT AND CM.

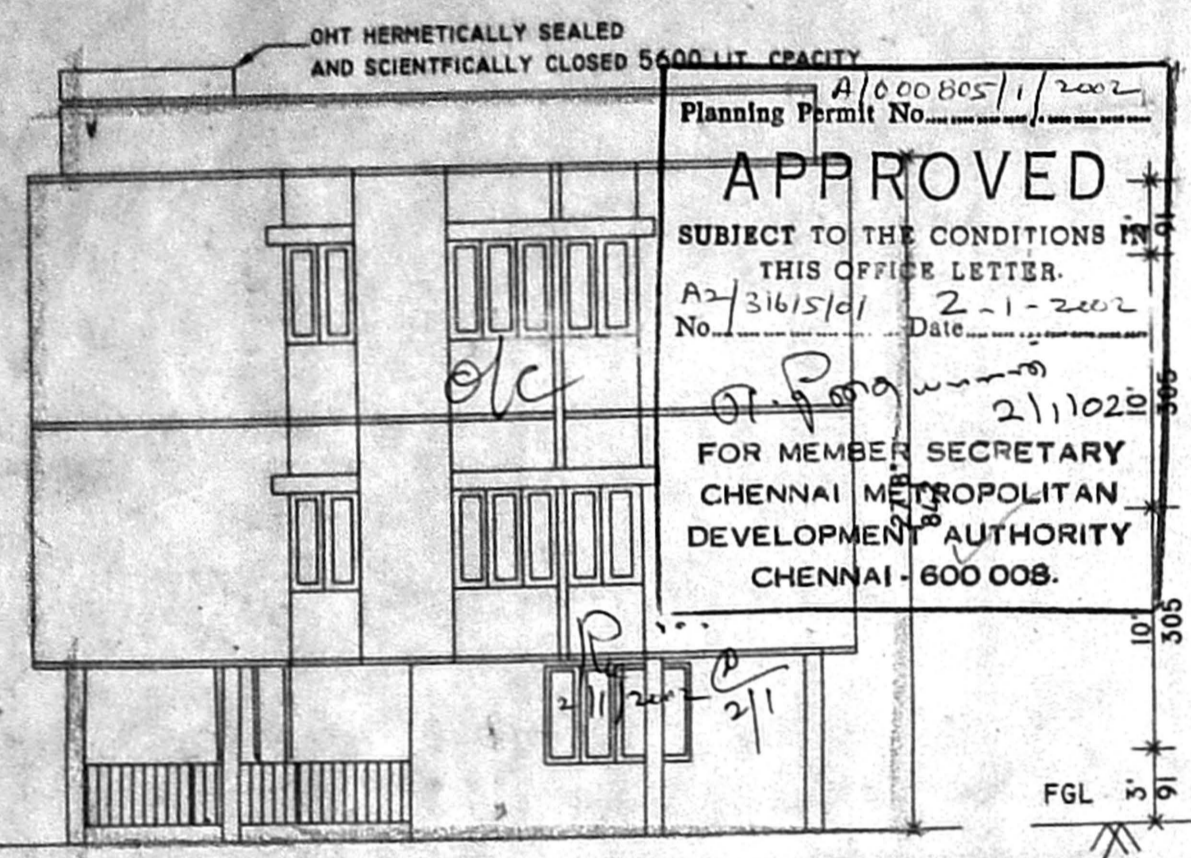

FRONT ELEVATION (NORTHERN SIDE)

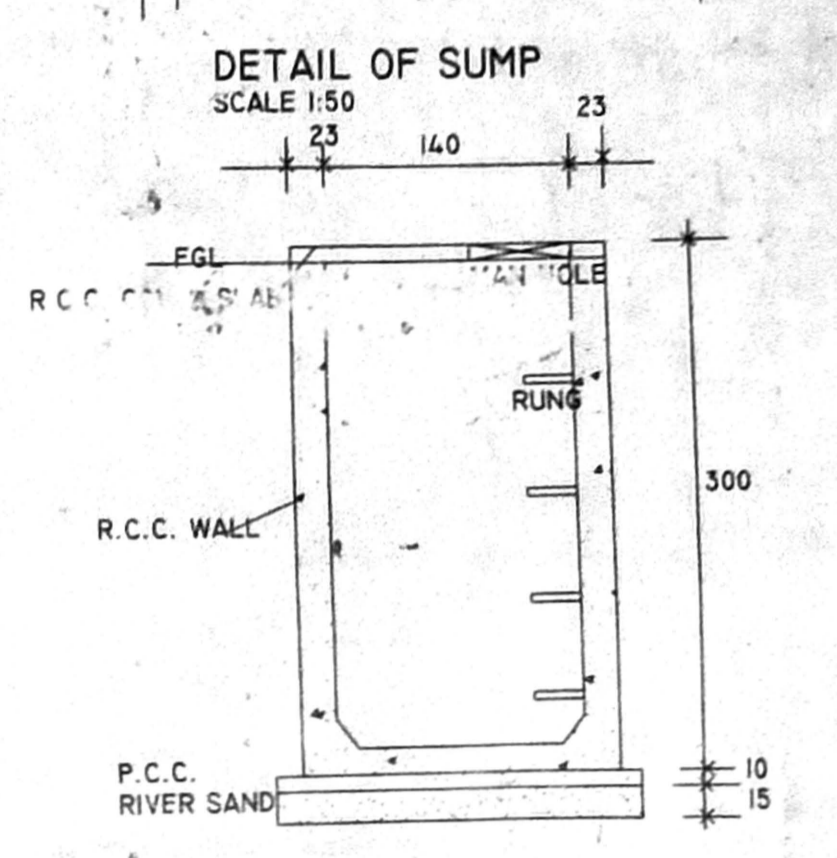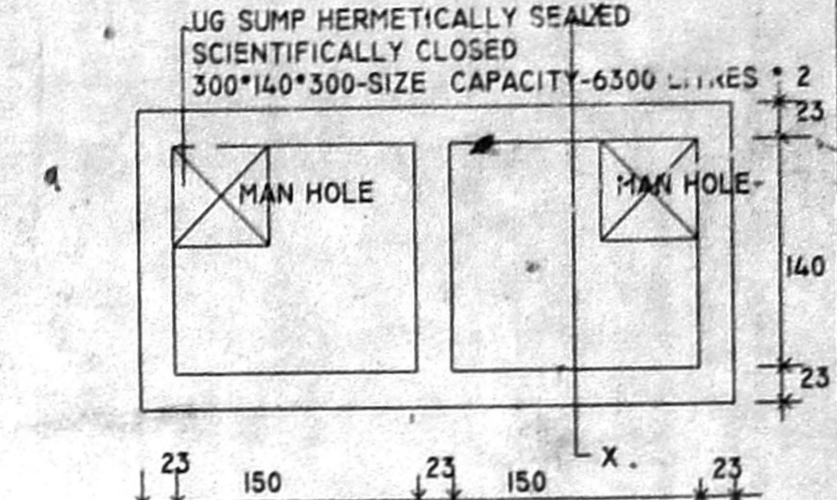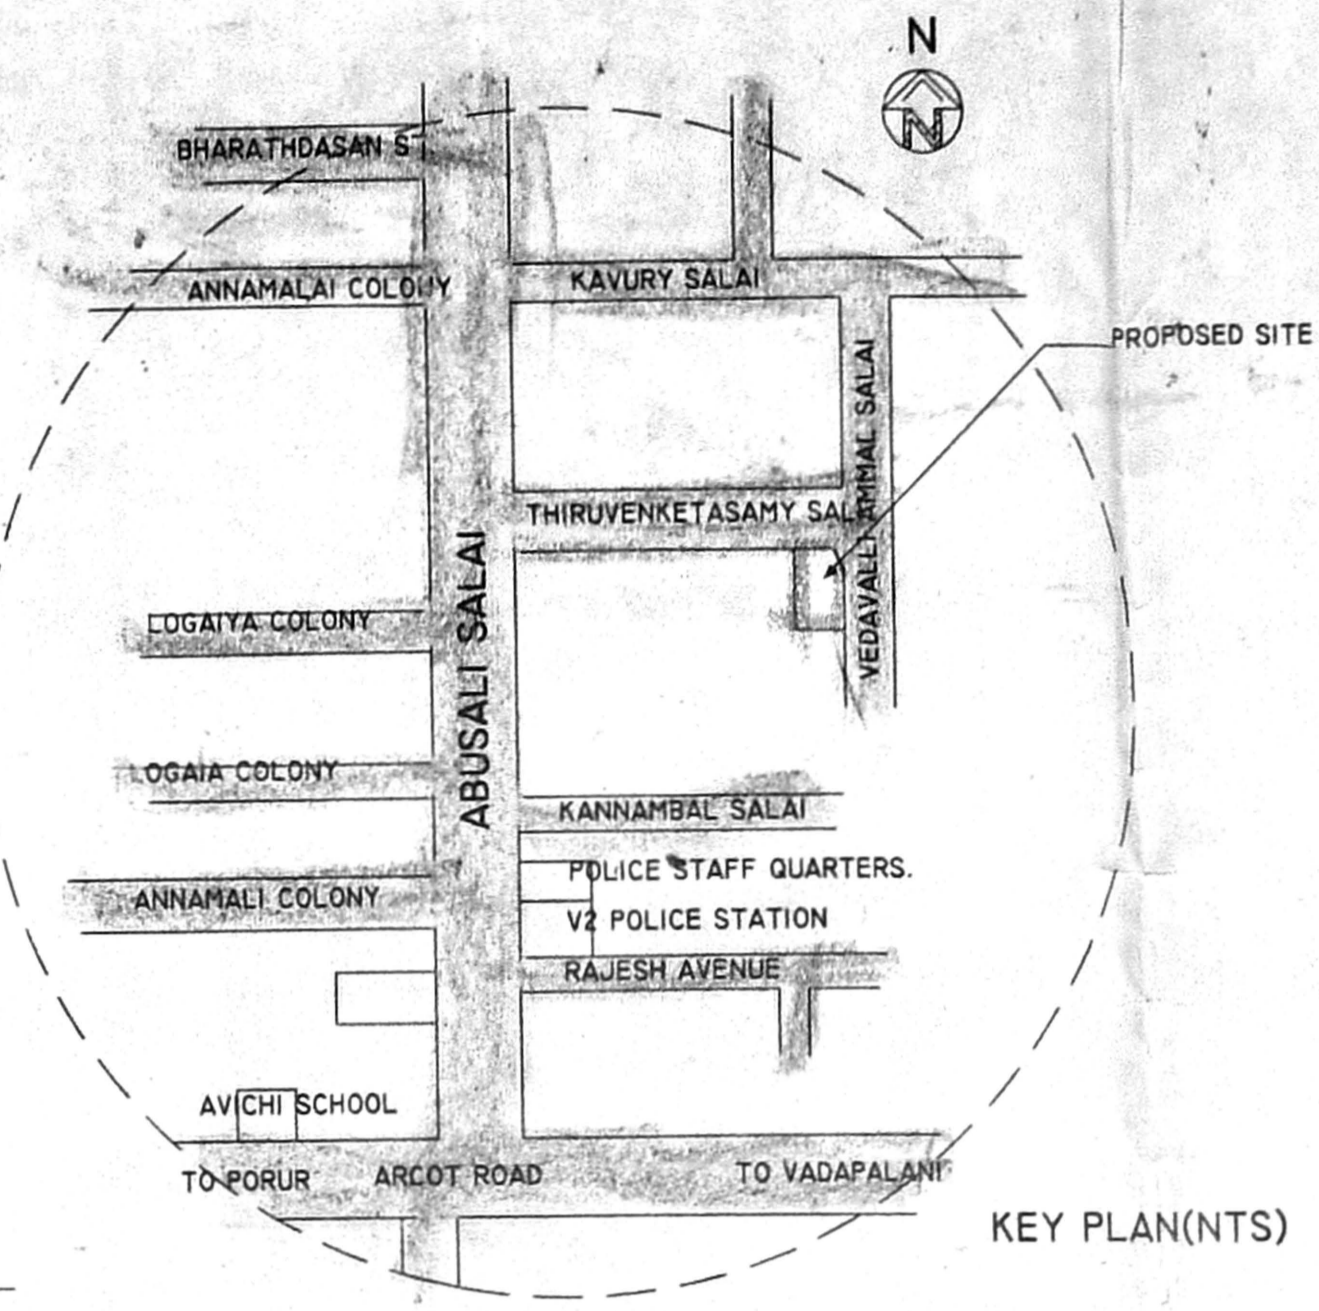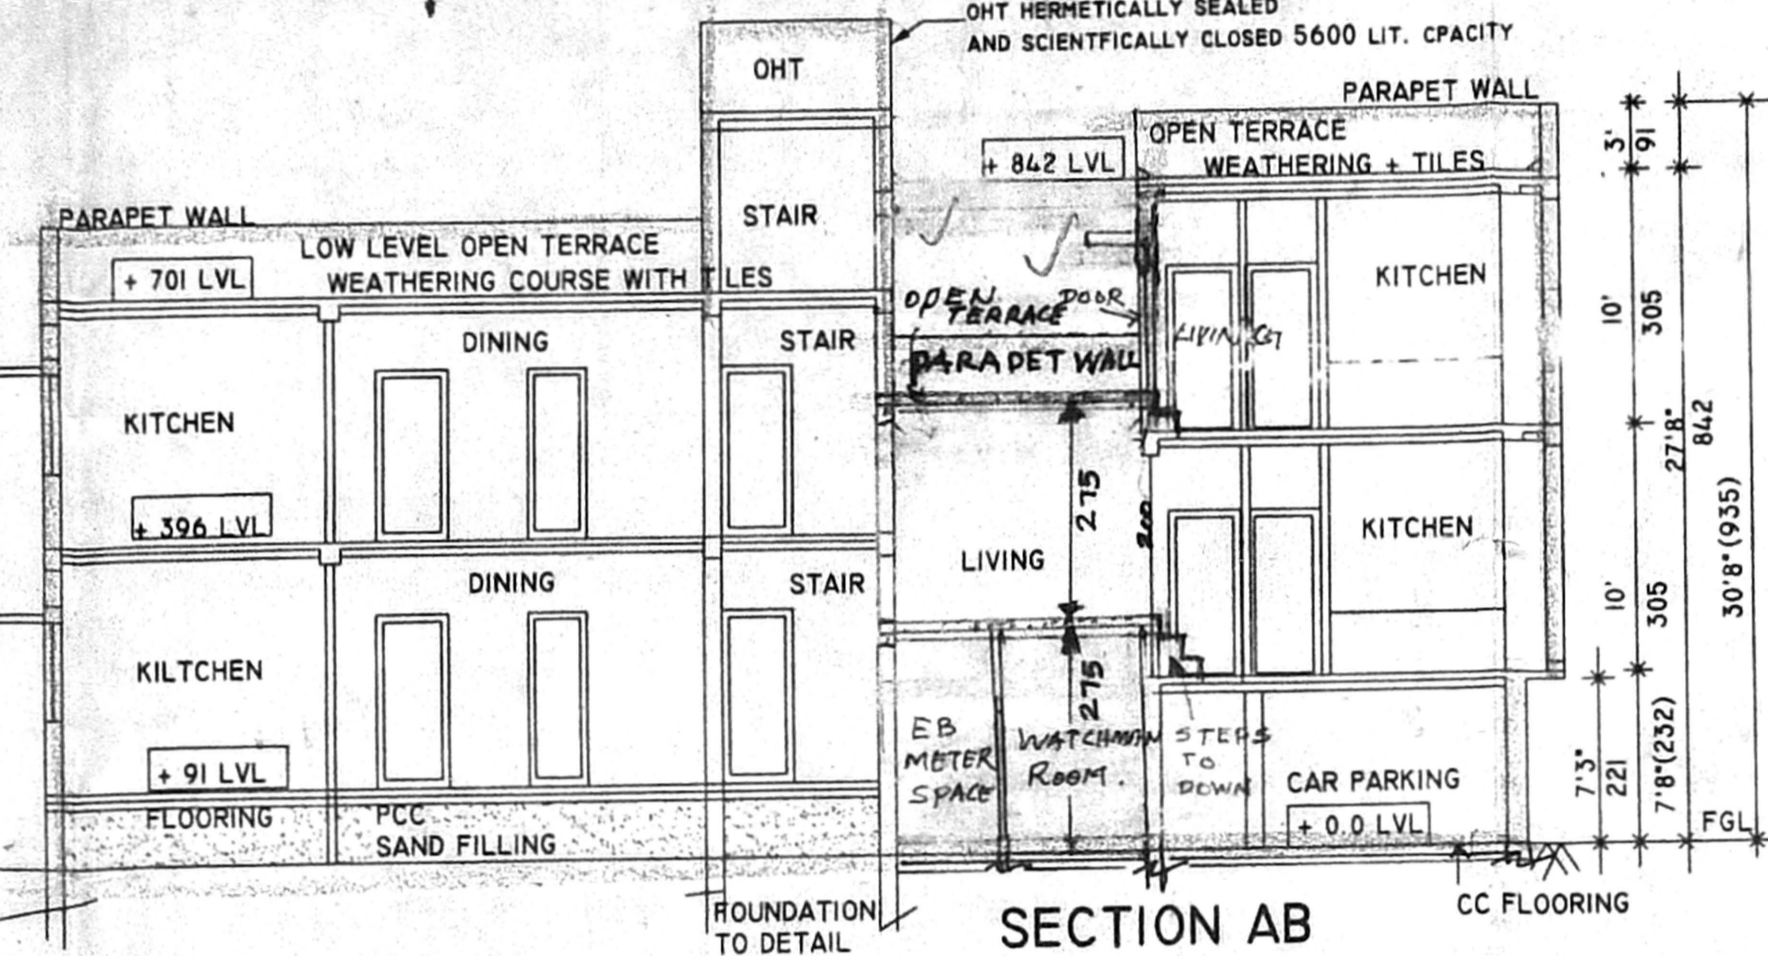

DESCRIPTION OF WORK
 FOUNDATION - R.C.C. COLUMN FOUNDATION
 SUPERSTRUCTURE - R.C.C. FRAMED STRUCTURE
 BRICK WORK, PLASTERING, WEATHERING COURSE, MOSAIC FLOORING, C.W. DOORS AND WINDOWS, ELECTRICAL, WATER SUPPLY AND SANITARY ARRANGEMENTS.
 SUERCEM PAINTING TO WALLS, ENAMEL PAINTING TO DOORS AND WINDOWS.







OFFICE COPY

AREA CALCULATION

DESCRIPTION	AREA IN SQ.F.	AREA IN SQ.M.
PLOT AREA	3247.00	301.76
PLINTH AREA		
GROUND FLOOR	1472.57	136.85
STILT AREA 67M		
FIRST FLOOR	2092.04	194.43
SECOND FLOOR (ABOVE STILT)	723.00	67.20
HEAD ROOM	121.00	11.57
TOTAL AREA (EXCEPT HEAD ROOM)	4287.61	398.48
PLINTH COVERAGE 45.38%, 1.65%		
F.S.I. 1.32 L.I. 50		

- JOINERIES**
- MD - MAIN DOOR - 10x210
 - D - DOOR - 4x210
 - DI - DOOR - 5x210
 - W - WINDOW 135x122
 - W - WINDOW - 137x122
 - W2 - WINDOW - 91x122
 - V - VENTILATOR - 60x45

- COLOUR INDEX**
- PROPOSED
 - EXISTING
 - ROAD
 - BOUNDARY
 - DISMANTLING
 - SWER LINE
 - WATER LINE

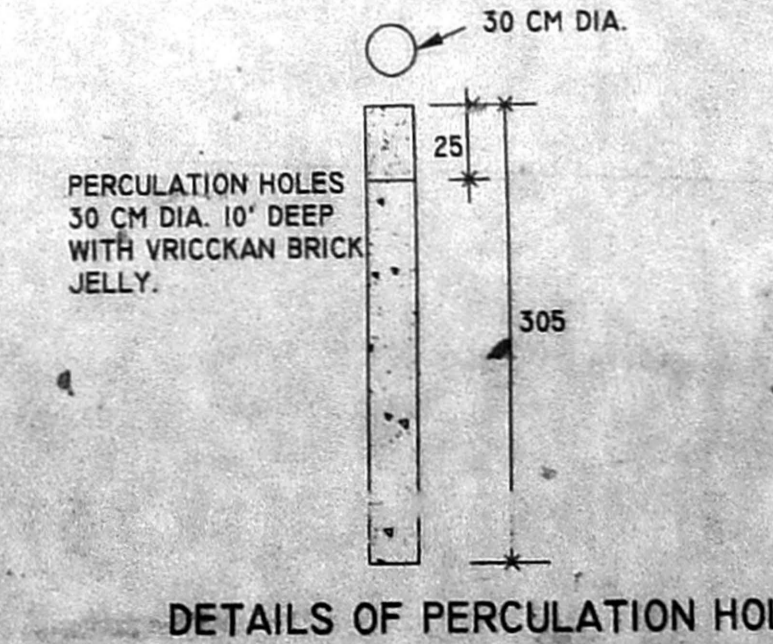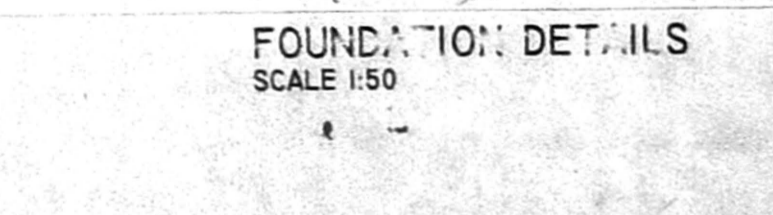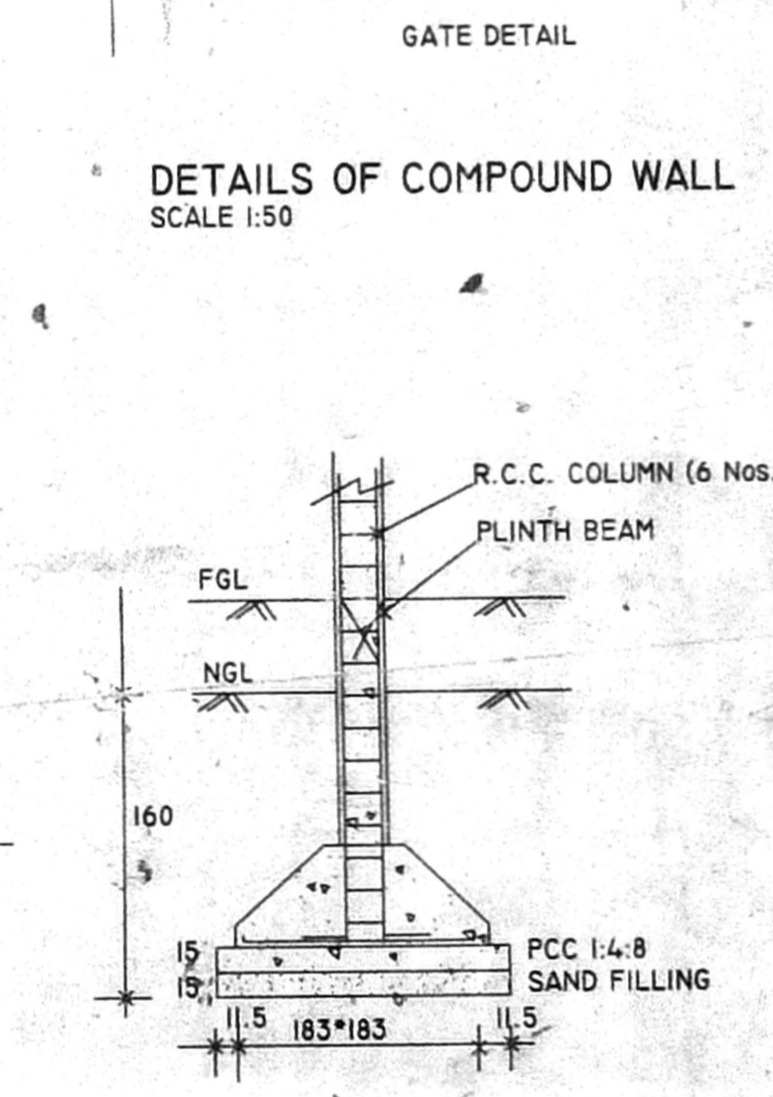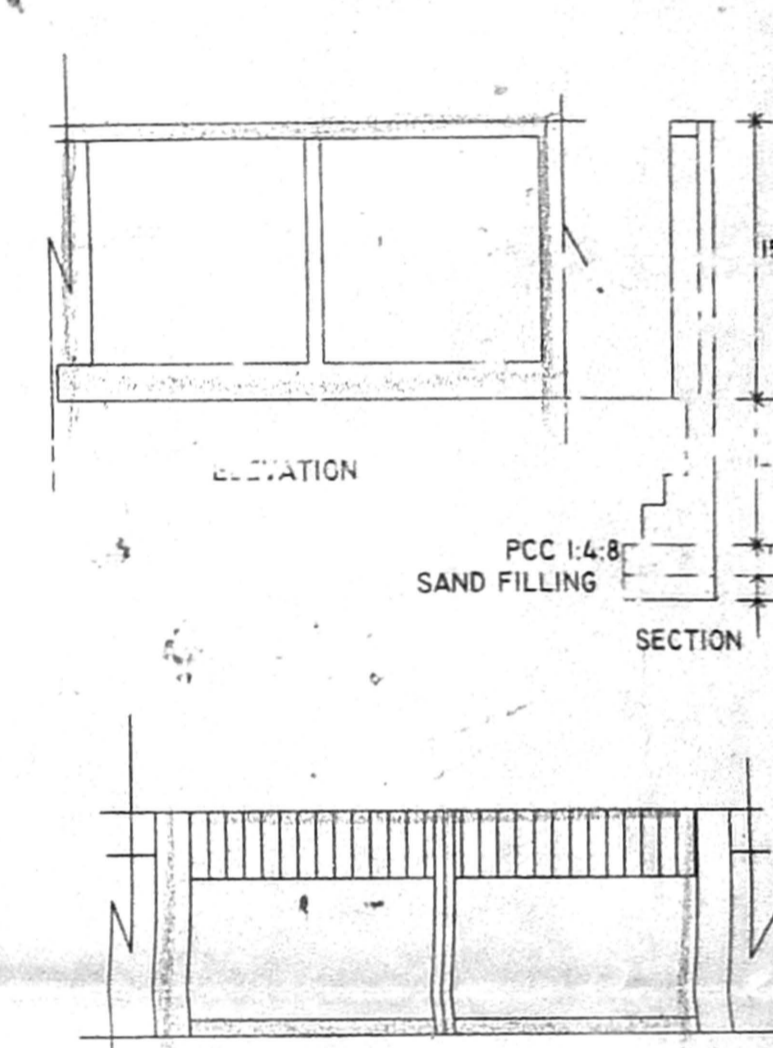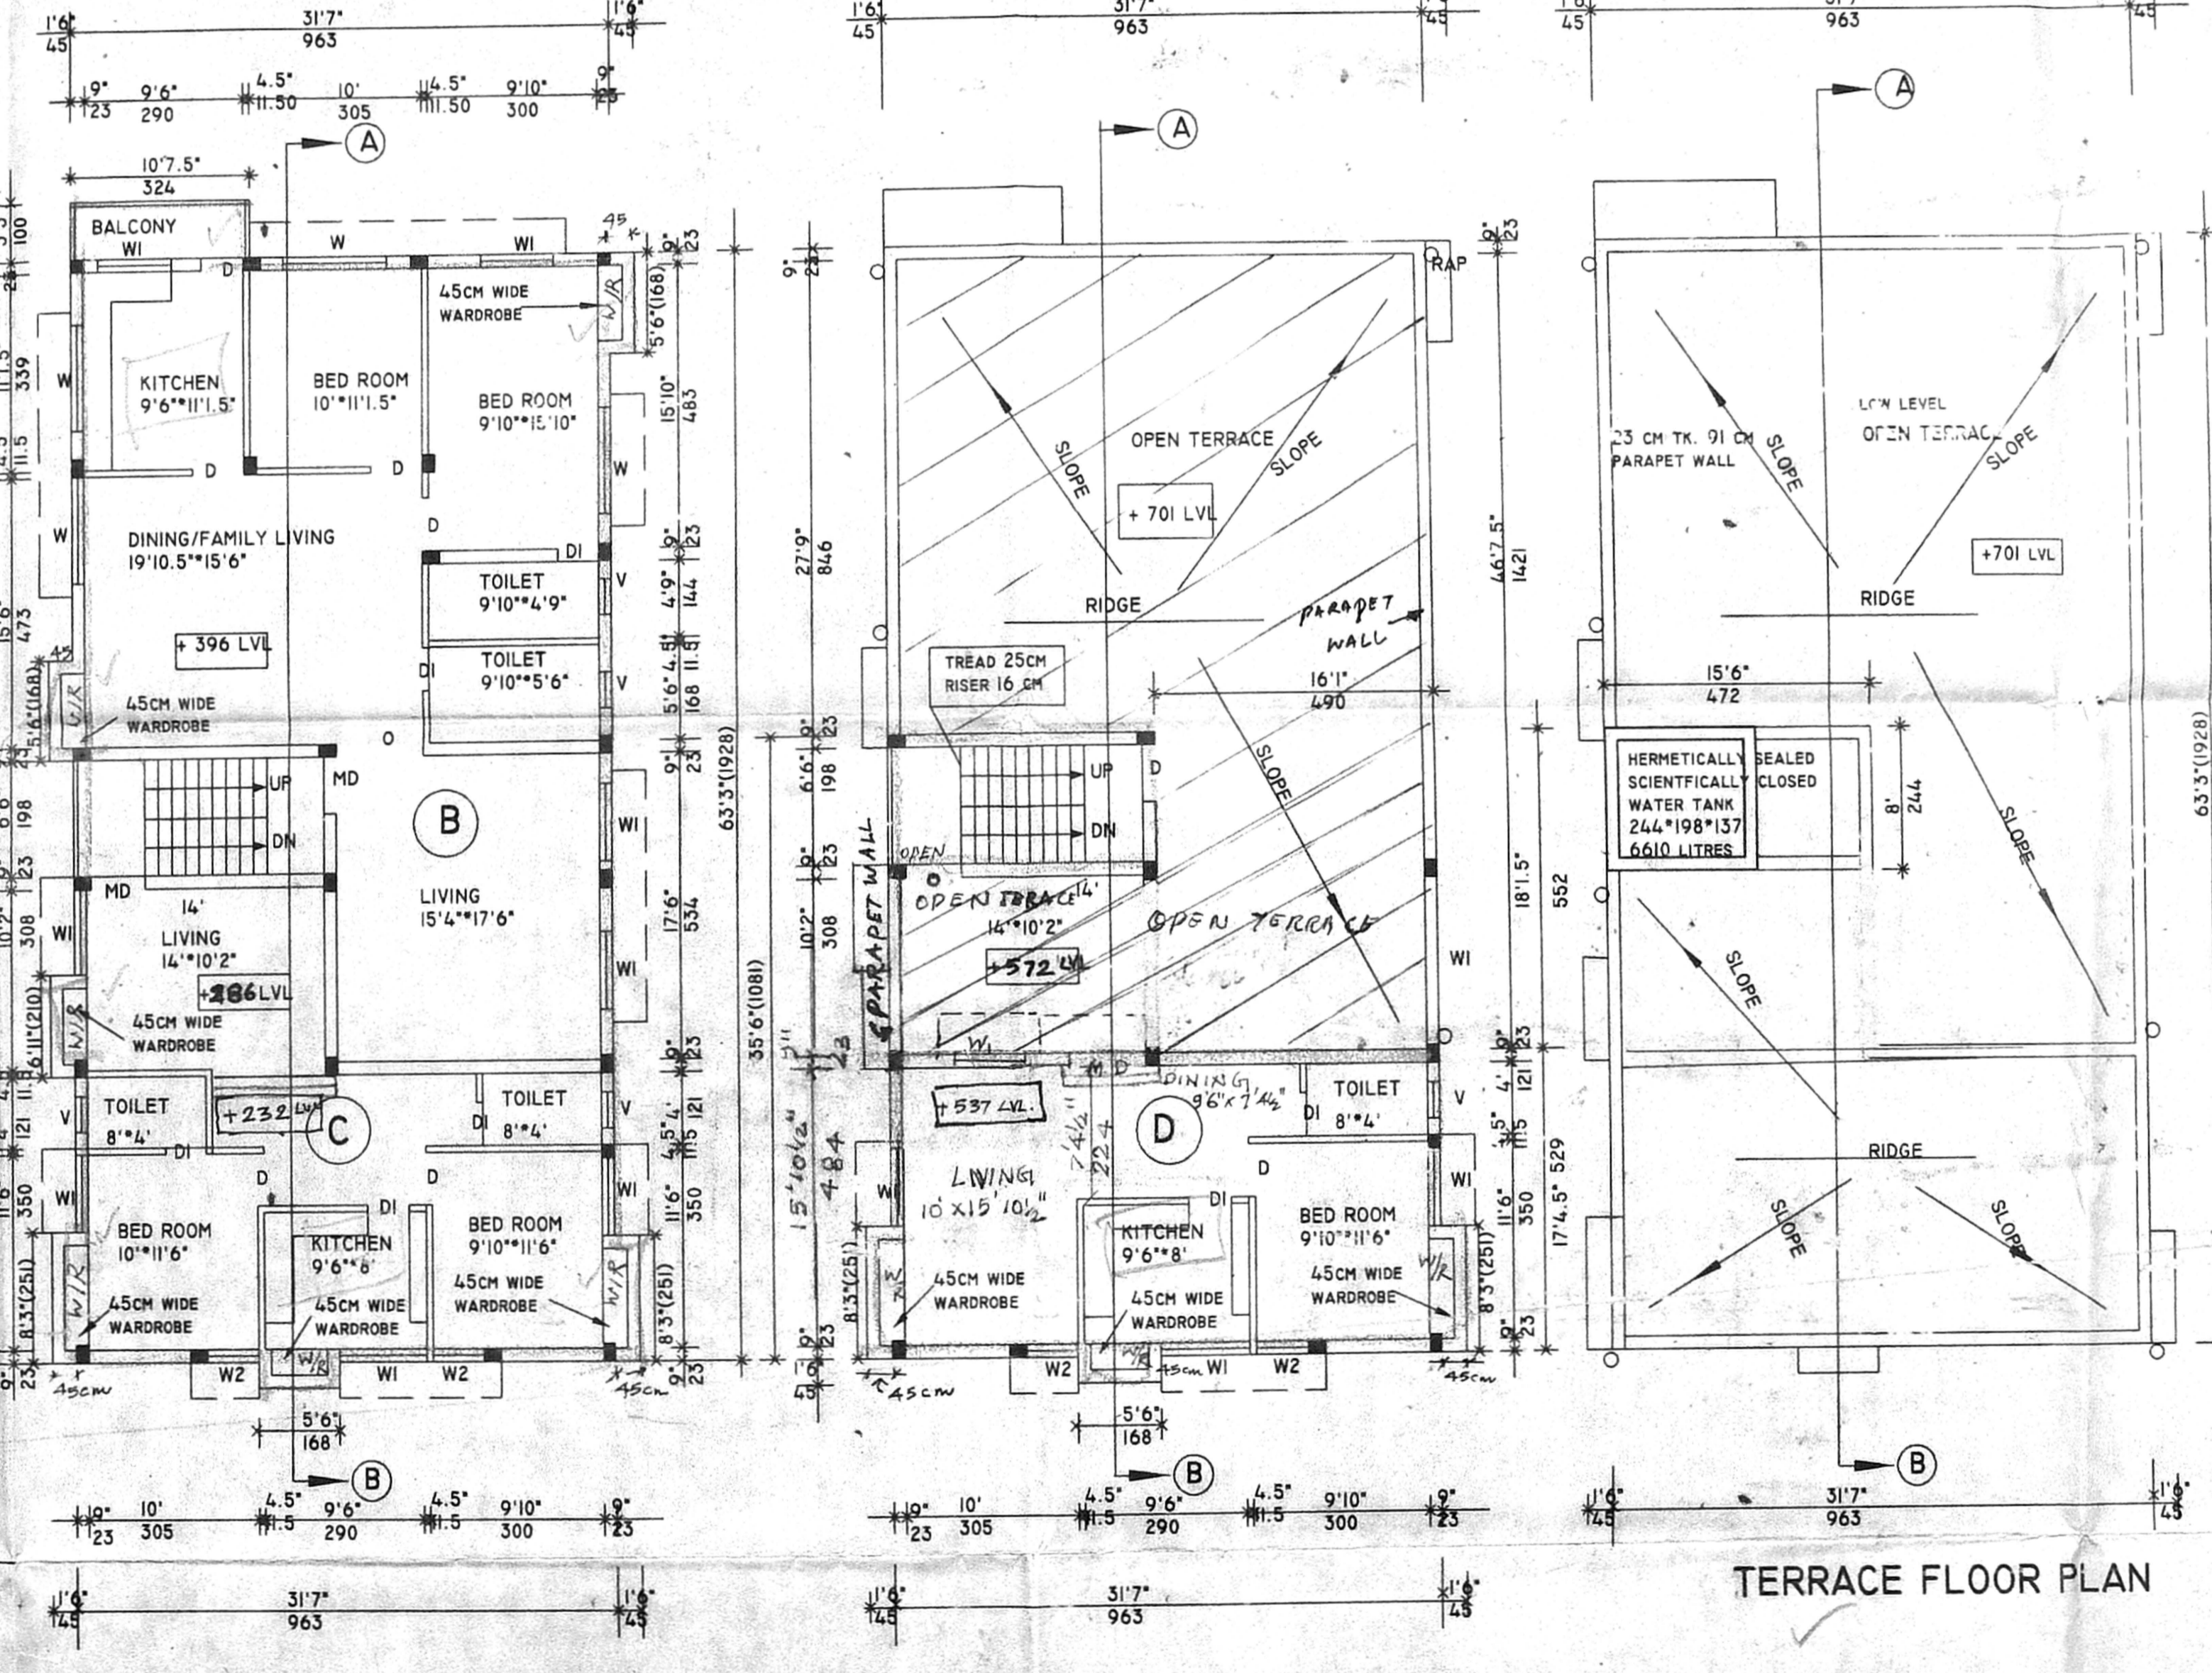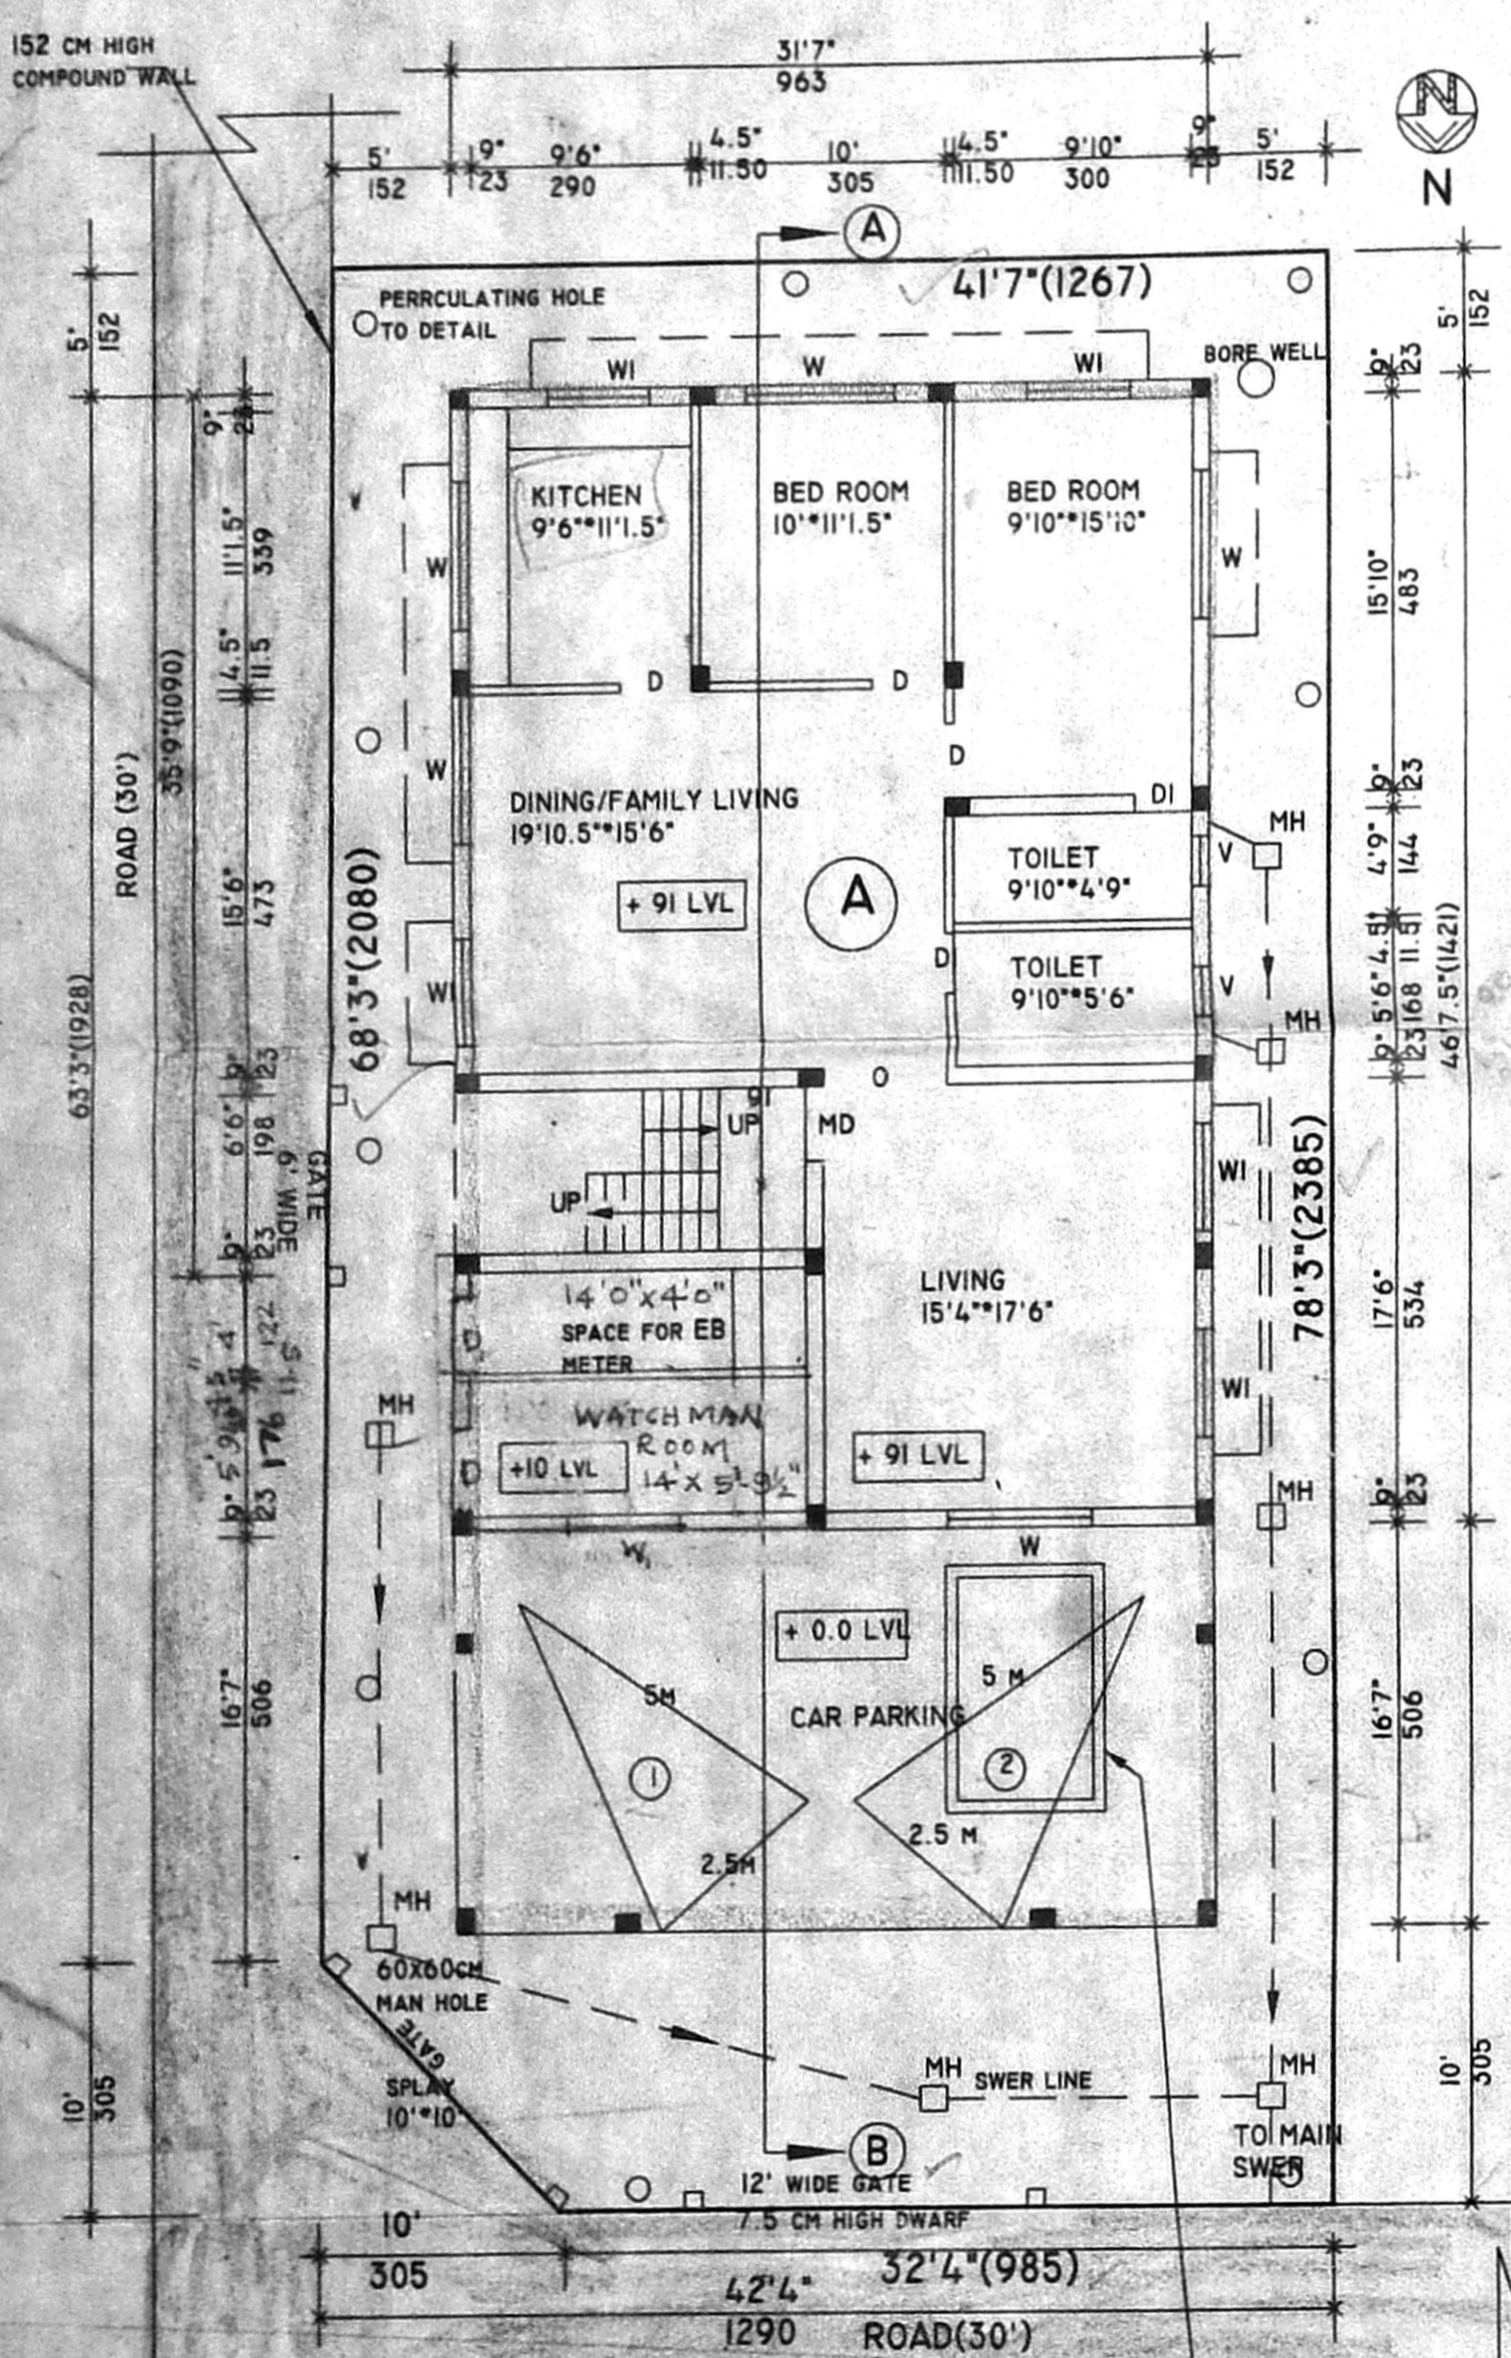

FLAT AREA

FLAT A - 126.49 SQ.M. (CAR PARK PROVIDED)
FLAT B - 116.89 SQ.M. (CAR PARK PROVIDED)
FLAT C - 69.75 SQ.M.
FLAT D - 51.56 SQ.M.

OWNER: *[Signature]*

LICENCED SURVEYOR: *[Signature]*
 CORPORATION OF CHENNAI
 CLASS: No. 65
 29/2, RAMARU SALAI
 ASHOK NAGAR, CHENNAI - 600 085
 LICENCED SURVEYOR

1/4, 10-TH CROSS STREET
 VENKATESWARA NAGAR
 RAMAPURAM, CHENNAI - 89
 PH-4769504, CELL-98410 20285