



Planning Permit No. **APPROVED**
 SUBJECT TO THE CONDITIONS IN THIS OFFICE LETTER.
 No. 318/2001 Date 3-7-2001


FOR MEMBER SECRETARY
 CHENNAI METROPOLITAN
 DEVELOPMENT AUTHORITY
 CHENNAI - 600008.

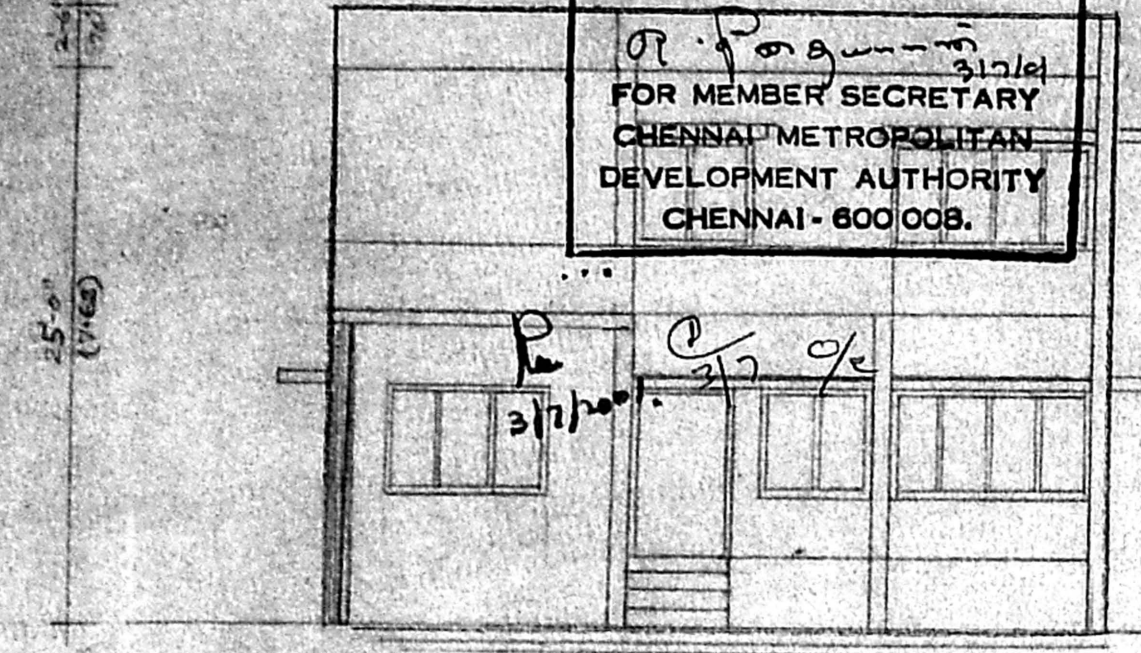

ELEVATION

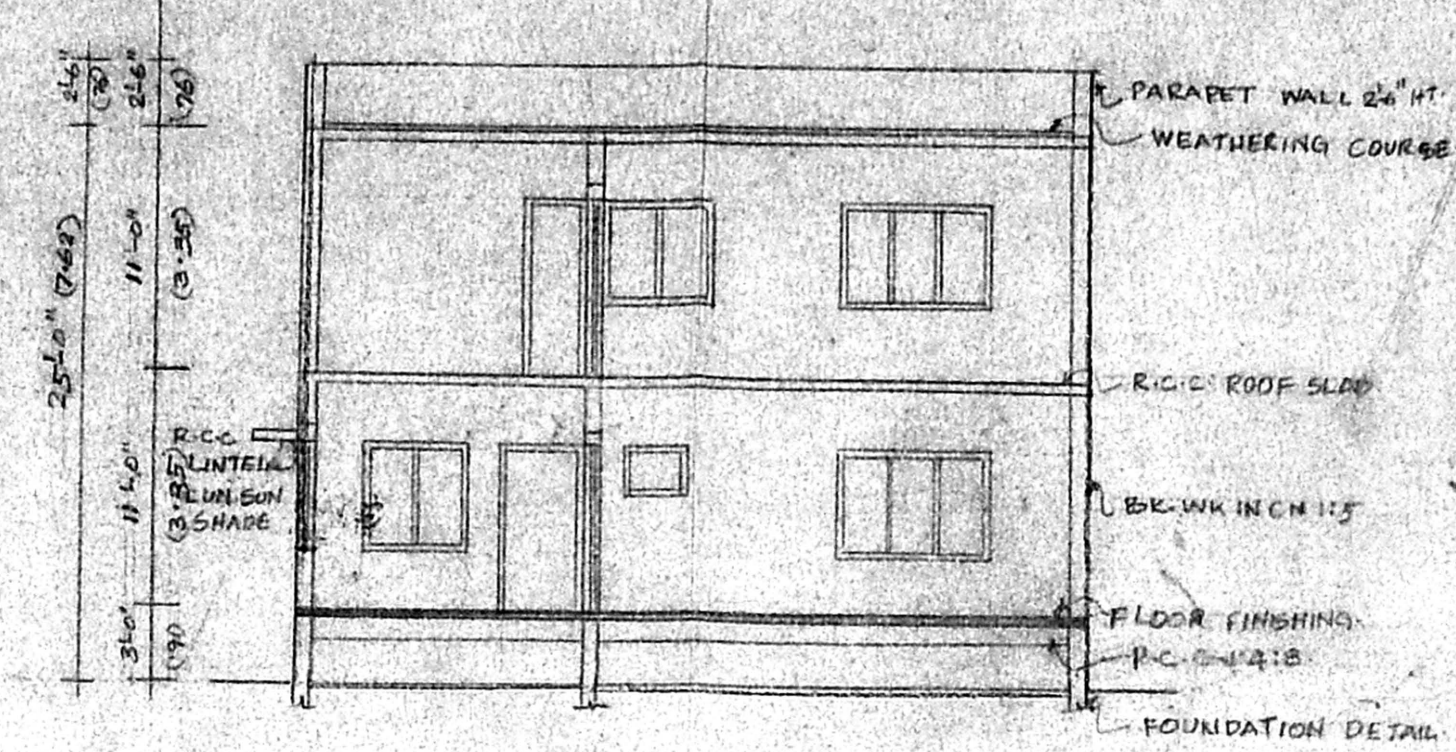

SECTION ON AB

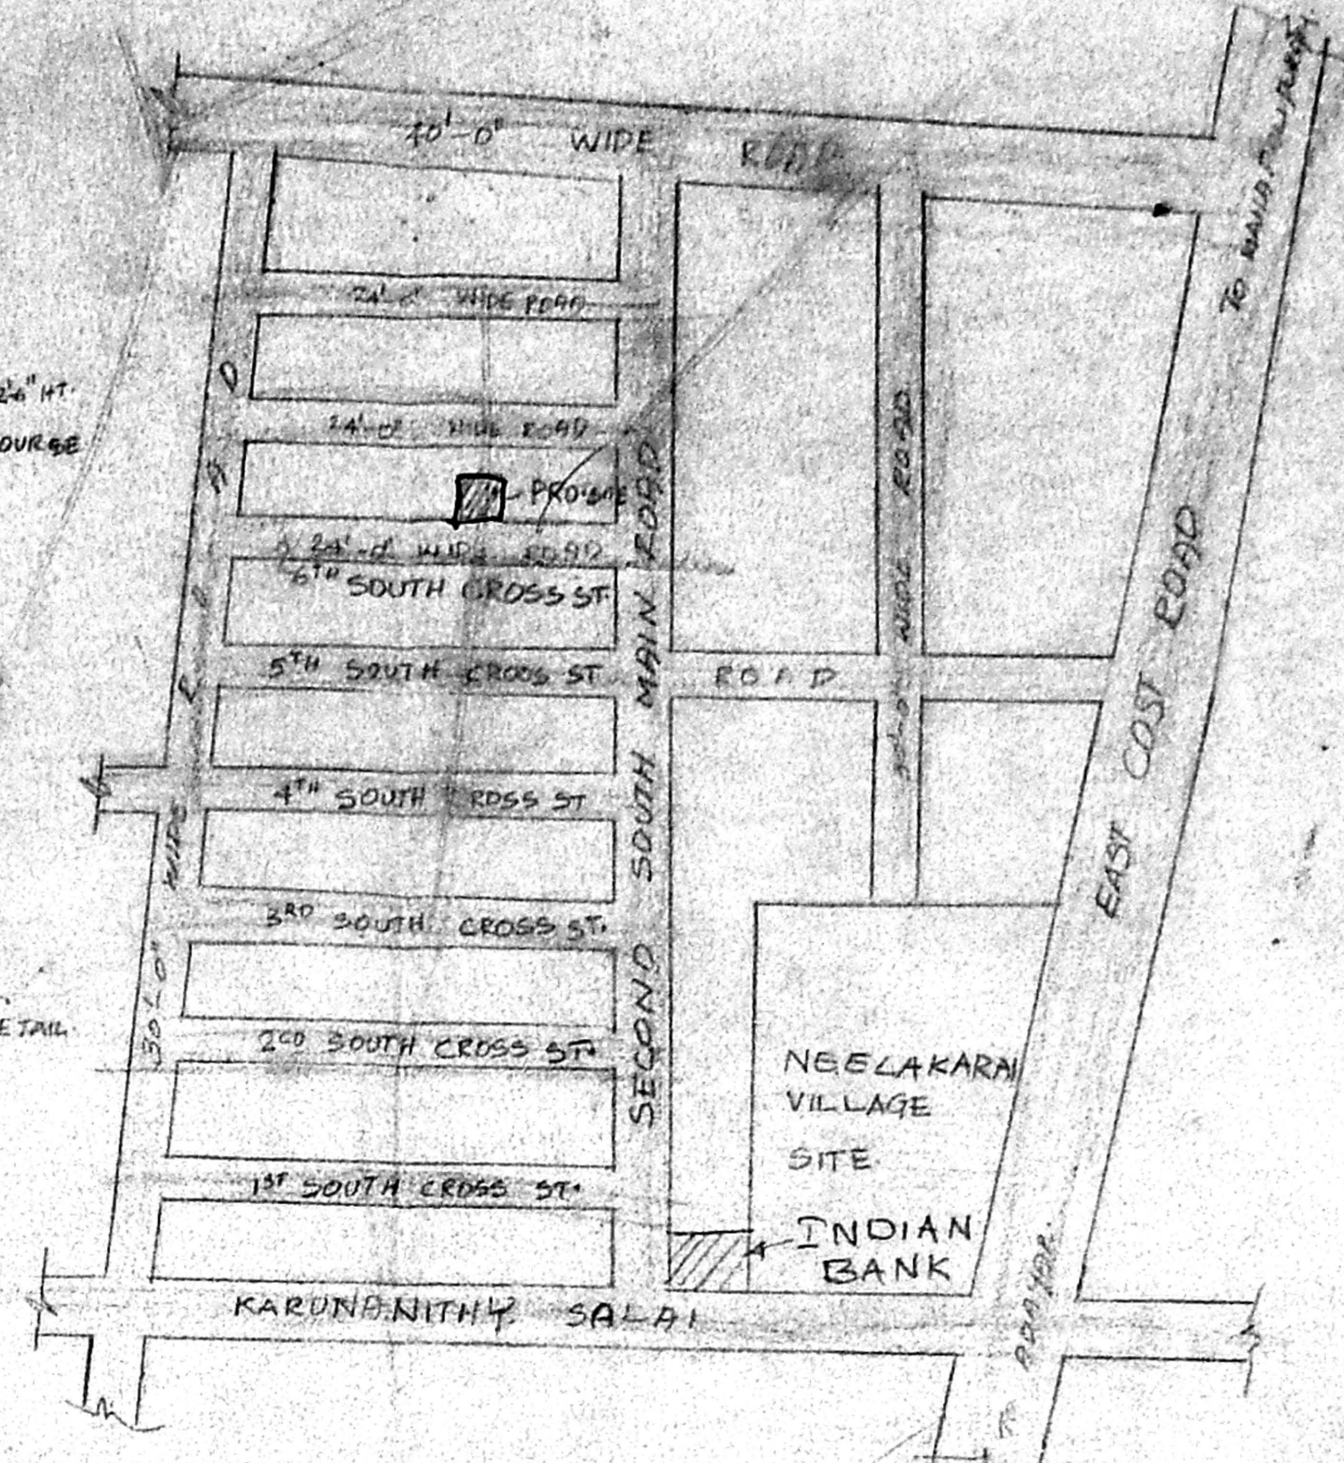

KEY PLAN


JOINERY DETAILS - REVISED PLAN

Symbol	Description	Dimensions	Remarks
D	DOOR	3'-6" x 7'-0" (1.06 x 2.13)	
D1	DOOR	3'-0" x 7'-0" (0.91 x 2.13)	3/17
D2	DOOR	2'-0" x 7'-0" (0.76 x 2.13)	
W	WINDOW	10'-0" x 4'-6" (3.05 x 1.37)	
W1	DOOR	8'-0" x 4'-6" (2.43 x 1.37)	
W2	DOOR	6'-0" x 4'-6" (1.82 x 1.37)	
W3	DOOR	4'-0" x 4'-6" (1.22 x 1.37)	
KW	KITCHEN WINDOW	4'-0" x 3'-6" (1.22 x 1.07)	
V	VENTILATOR	3'-0" x 2'-0" (0.91 x 0.61)	
V1	DOOR	2'-0" x 2'-0" (0.61 x 0.61)	
O	OPEN	3'-0" x 7'-0" (0.91 x 2.13)	


AREA STATEMENT

Category	Area (sqft)	Area (sqm)
PLOT AREA	2600.00	241.63
GROUND FLOOR AREA	1134.74	105.92
FIRST FLOOR AREA	866.21	80.50
TOTAL	2000.95	186.42
PORTICO	190.51	17.73
F.S.I	.77	PLOT COVERAGE 43




PROPOSED BUNGALOW AT PLOT NO. 425,
 SRI KAPALEESWARAR NAGAR, APPROVED
 LAYOUT L.P.D. NO. 24/74, S.N.P. 9/12A, NEW 9/200
 NEELAKARA VILLAGE, TAMBARAM TR.,
 KANCHIPURAM DT. SCALE 1:81.0'

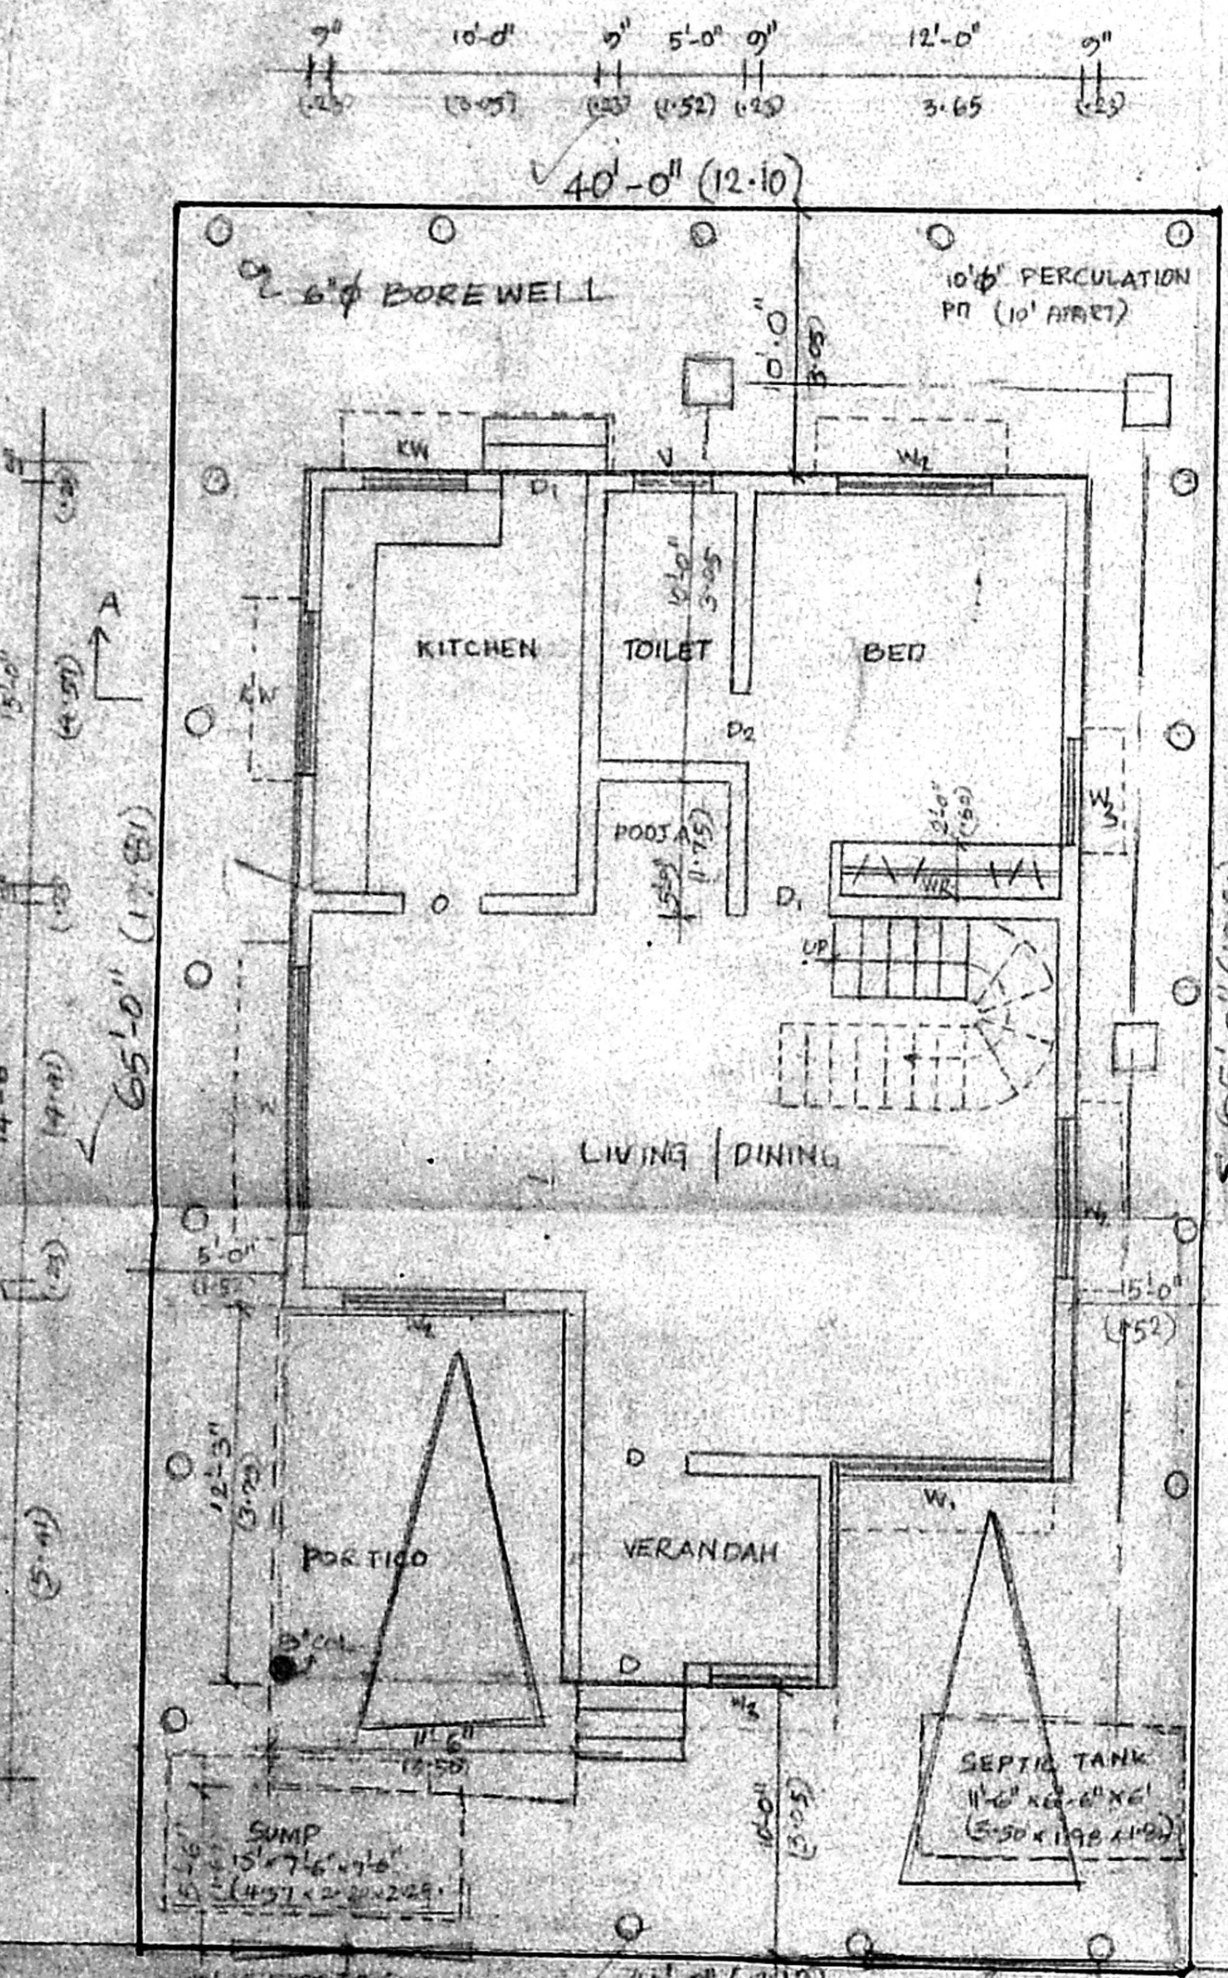


SITE CUM GROUND FLOOR PLAN

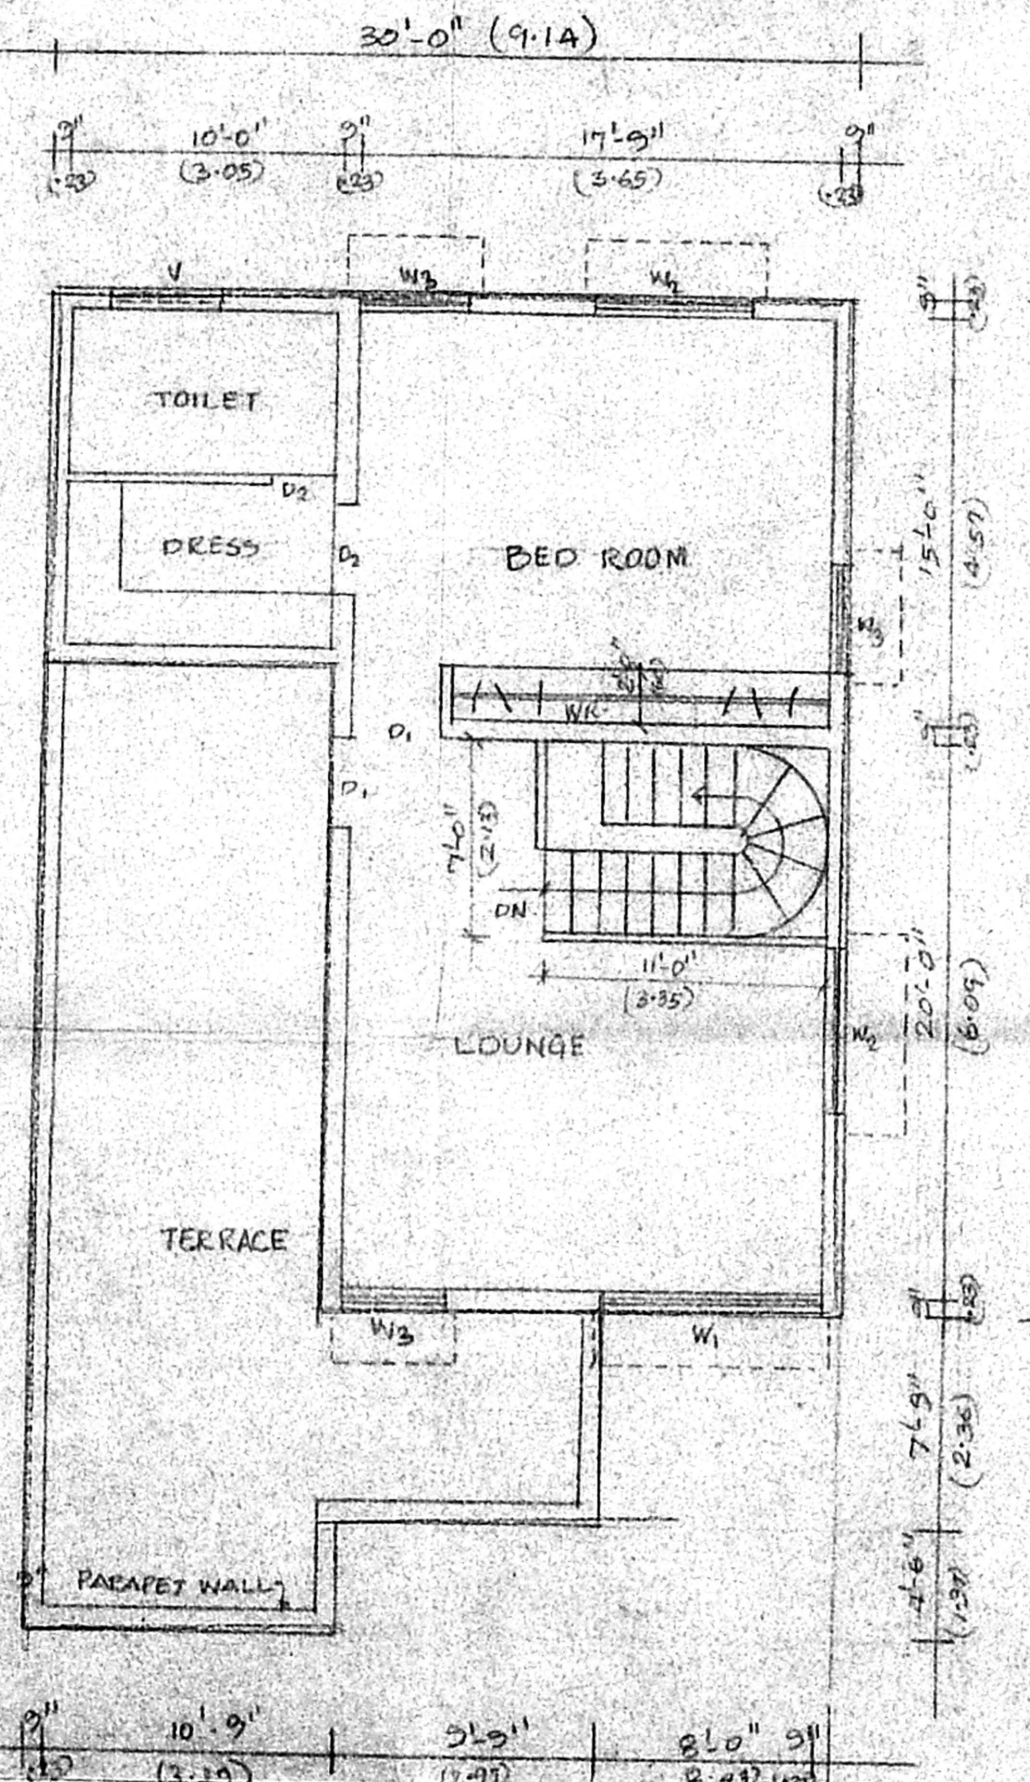


FIRST FLOOR PLAN

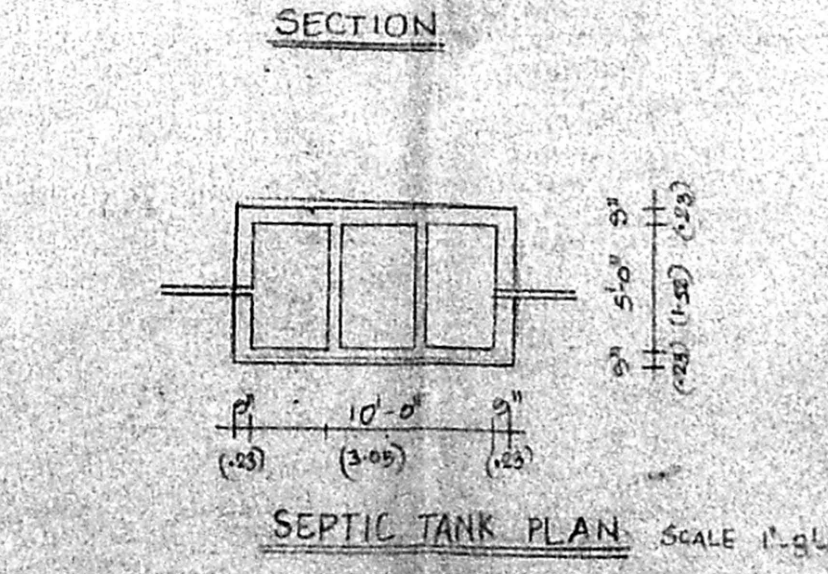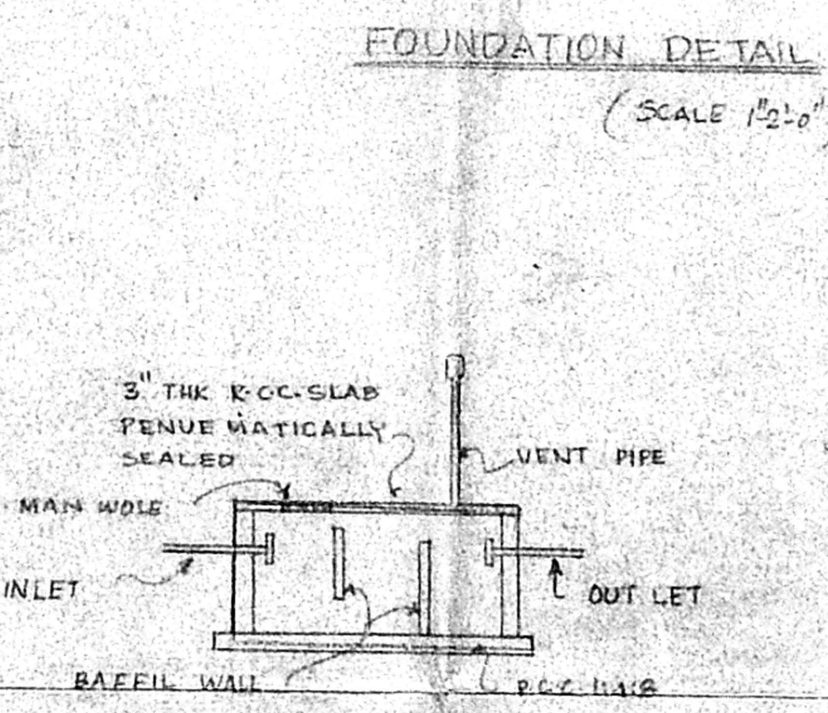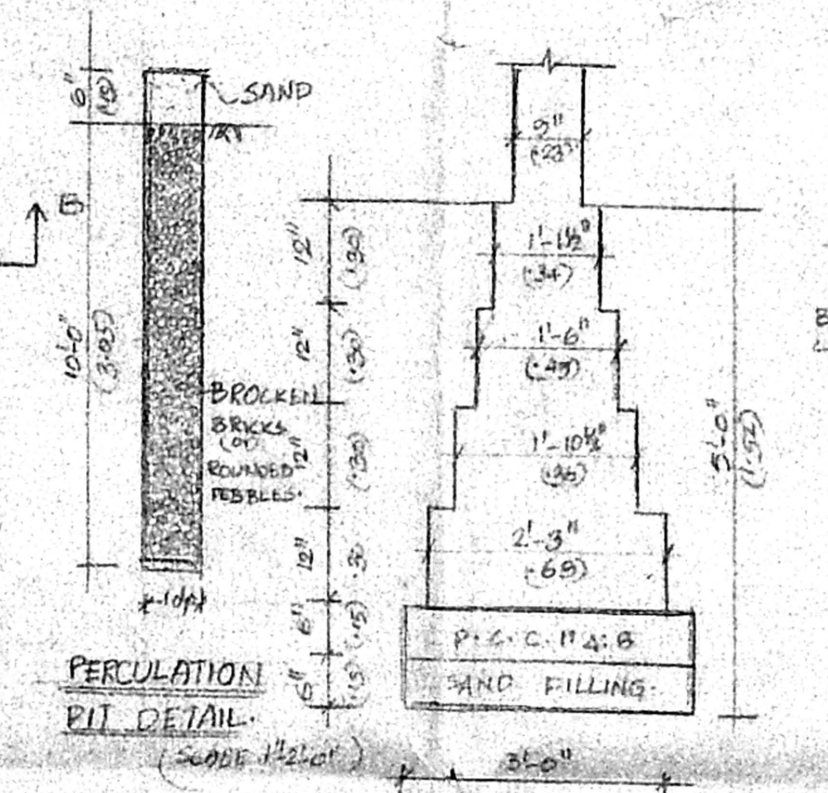

SEPTIC TANK PLAN

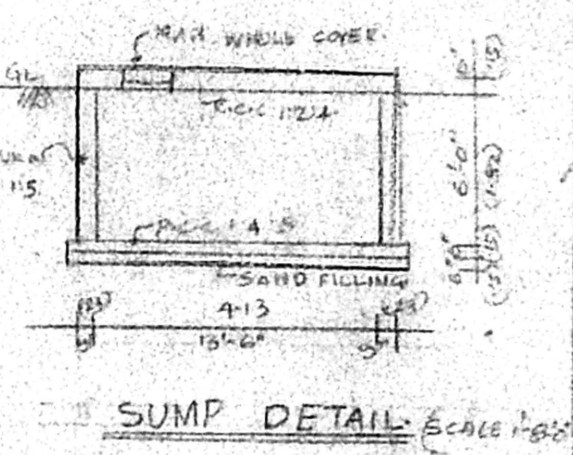

SUMP DETAIL

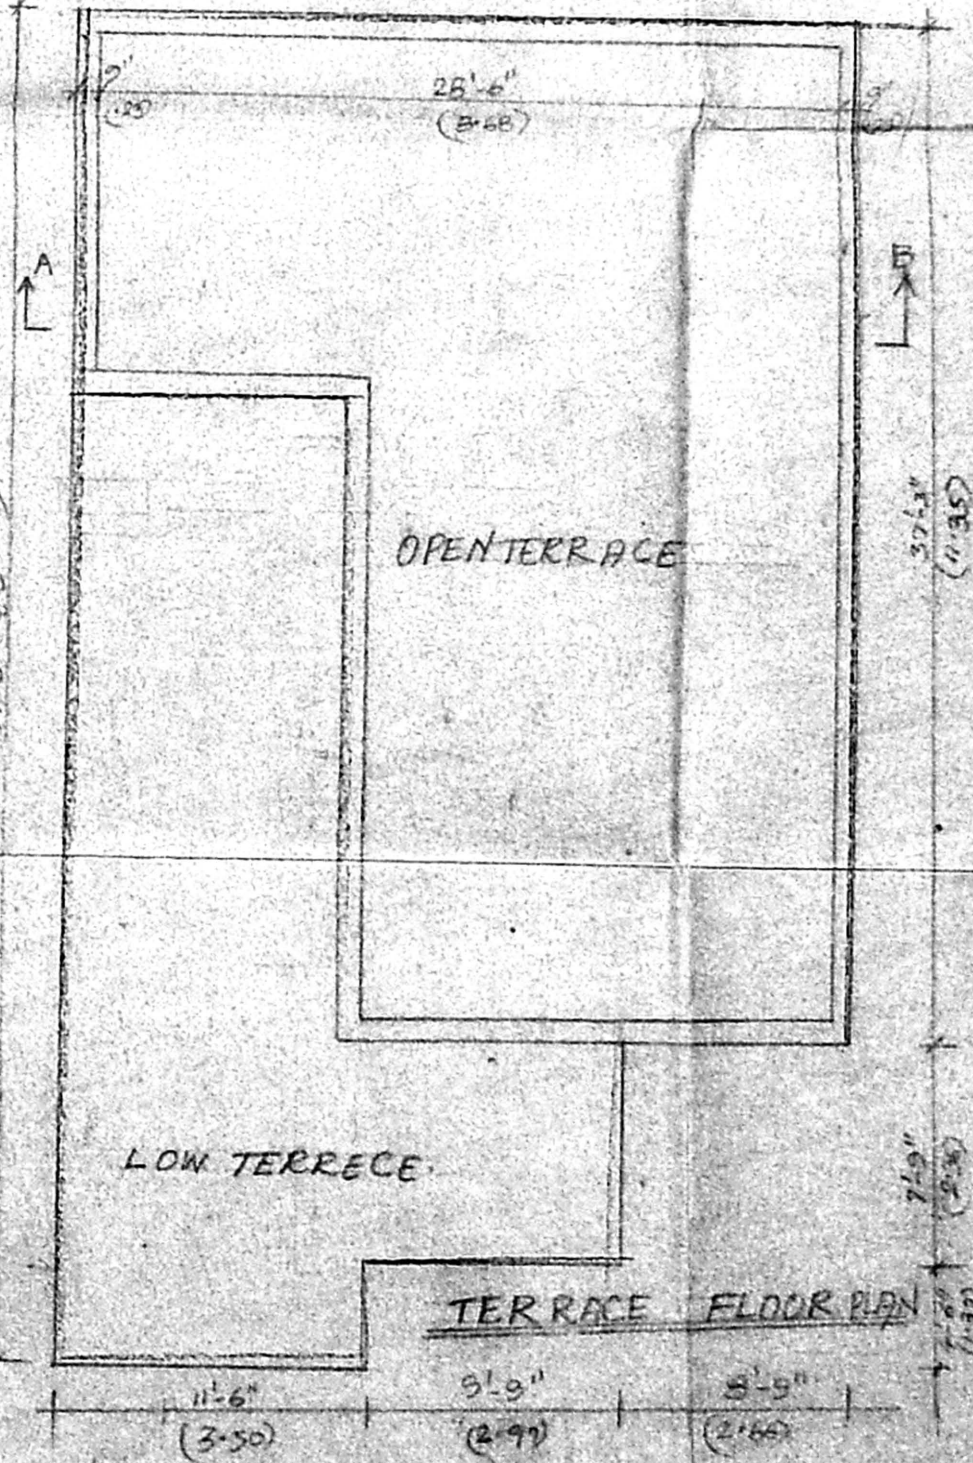

TERRACE FLOOR PLAN

COLOUR CODE
 PROPOSED
 ROAD
 BOUNDARY
 OWNER
 S. Ganesh
 J.M. Me

LICENSED SURVEYOR
 M. KUBENDRAN, D.S.S.
 Consulting Engineer,
 LICENSED SURVEYOR CLASS II REGD.
 CORPORATION OF CHENNAI
 No. 10, Ramakrishna The Street,
 MADURAI, CHENNAI.