

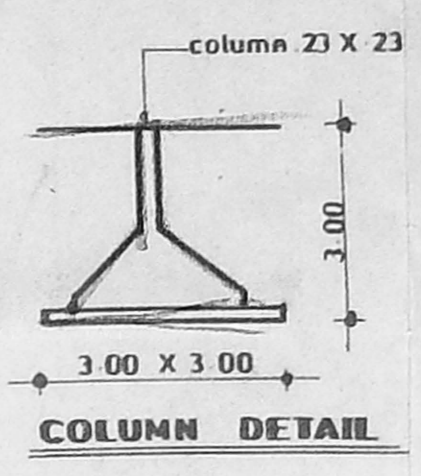
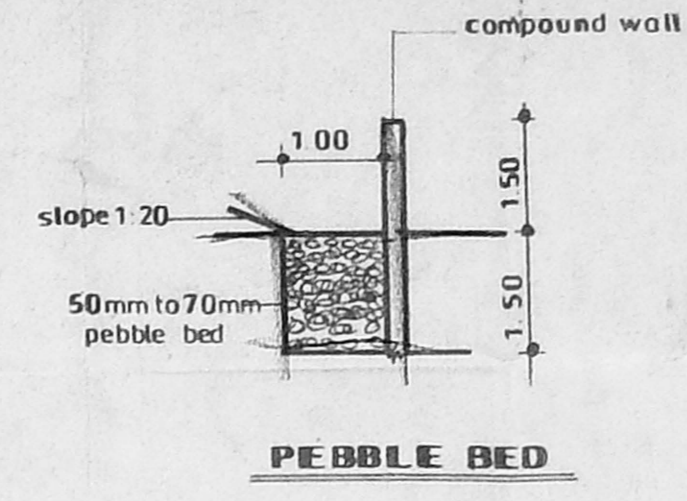
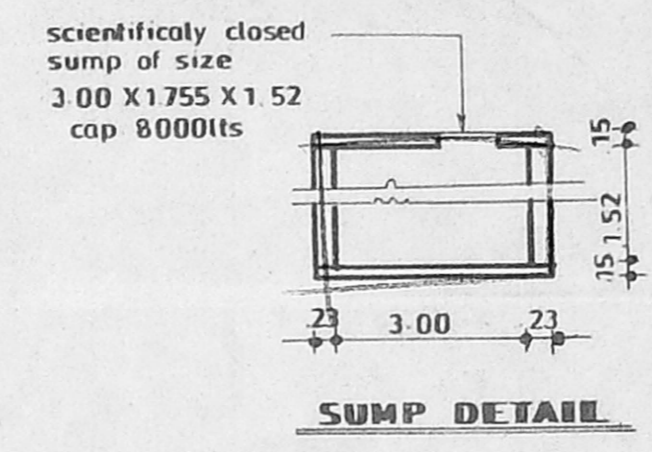
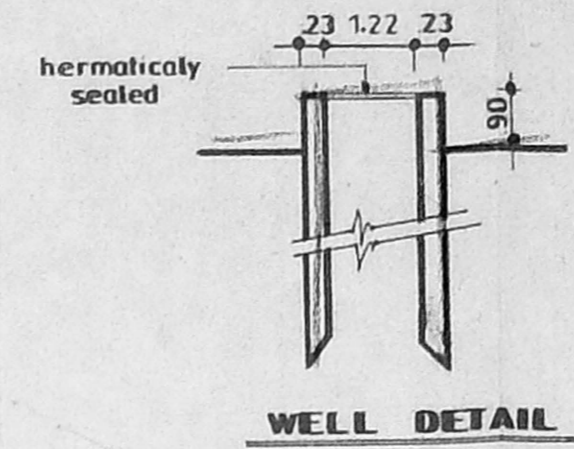
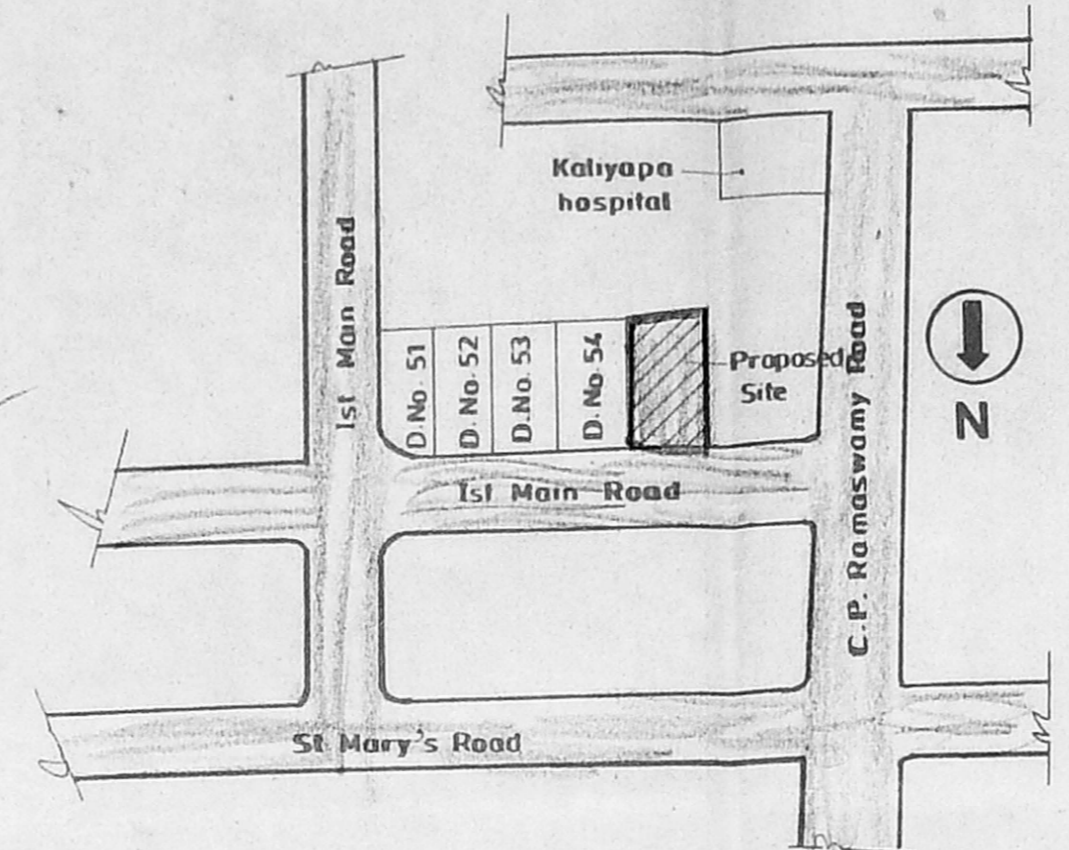
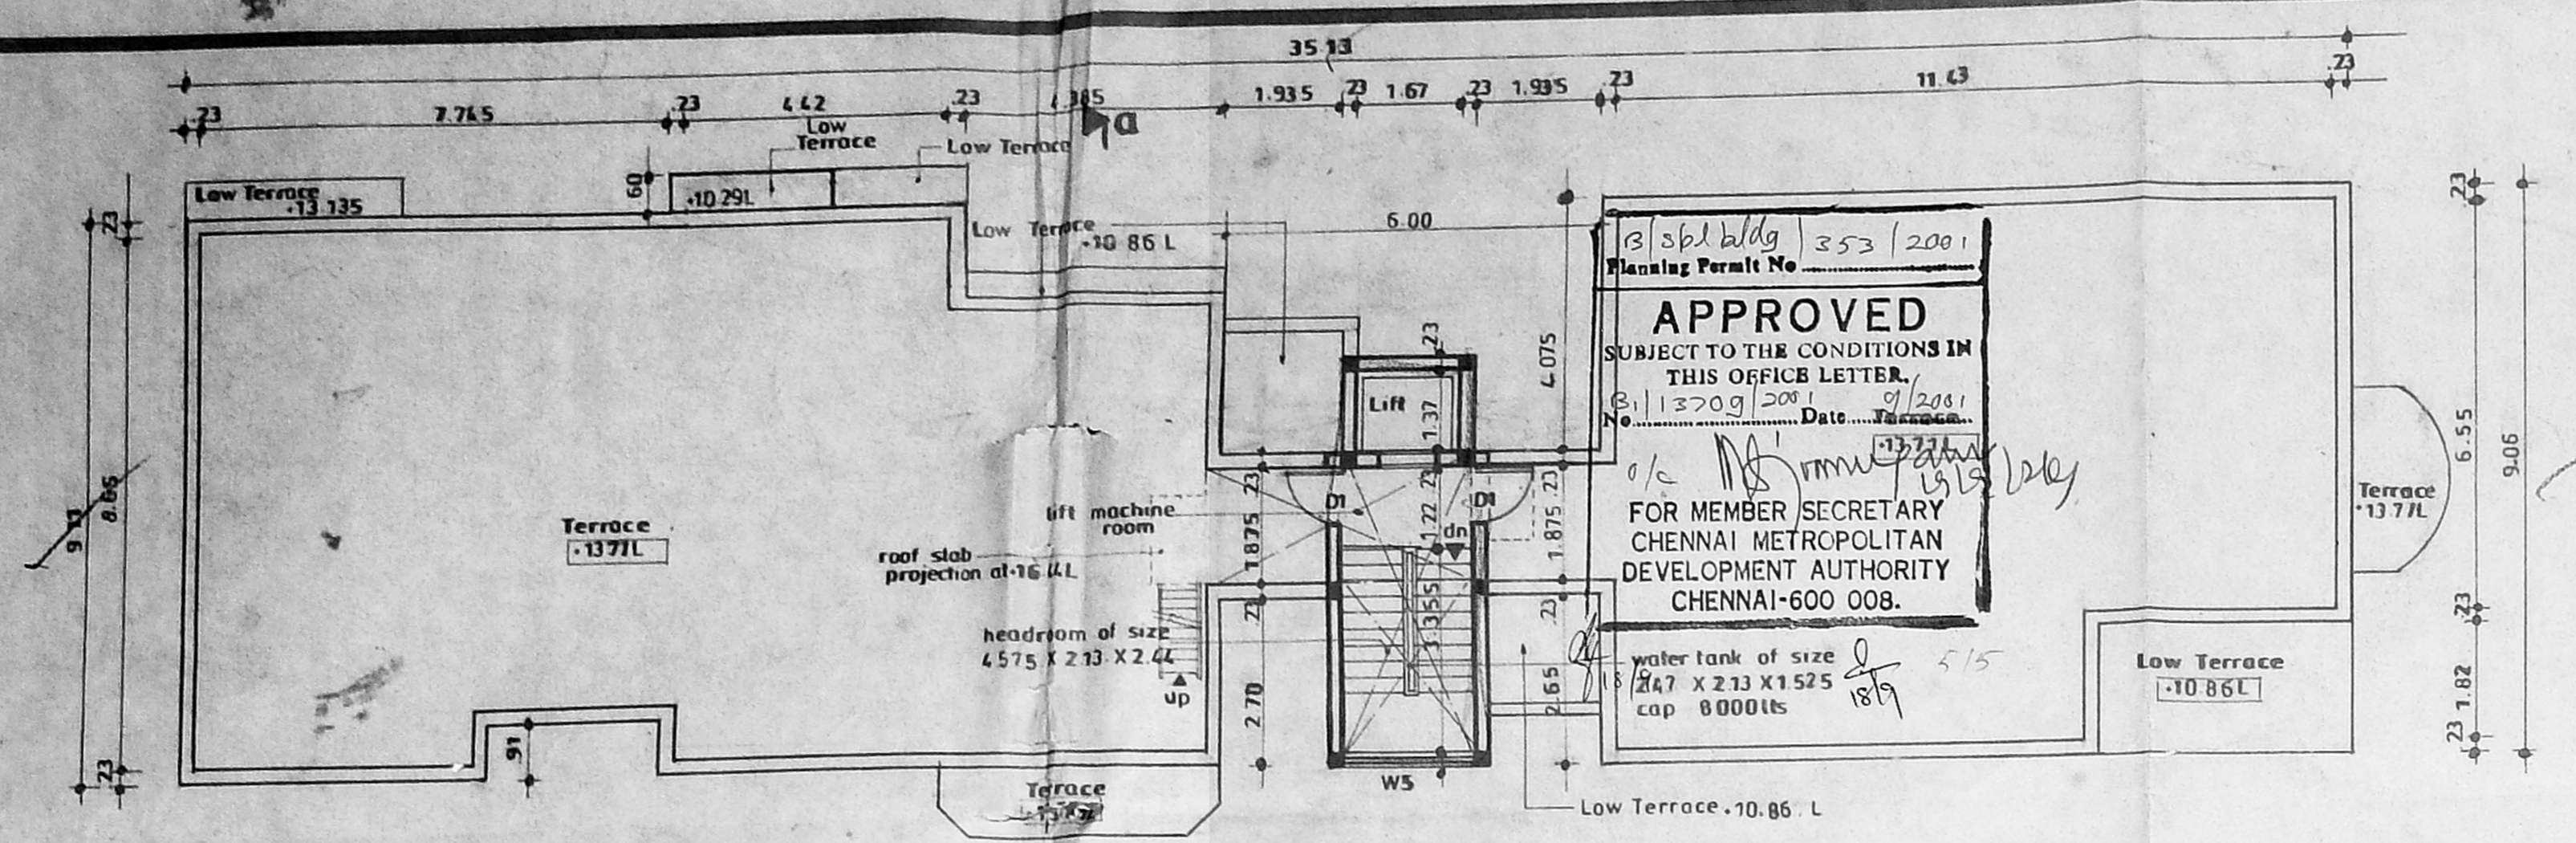


Revised Plan
 Date: 21/07/2001
 D.P.

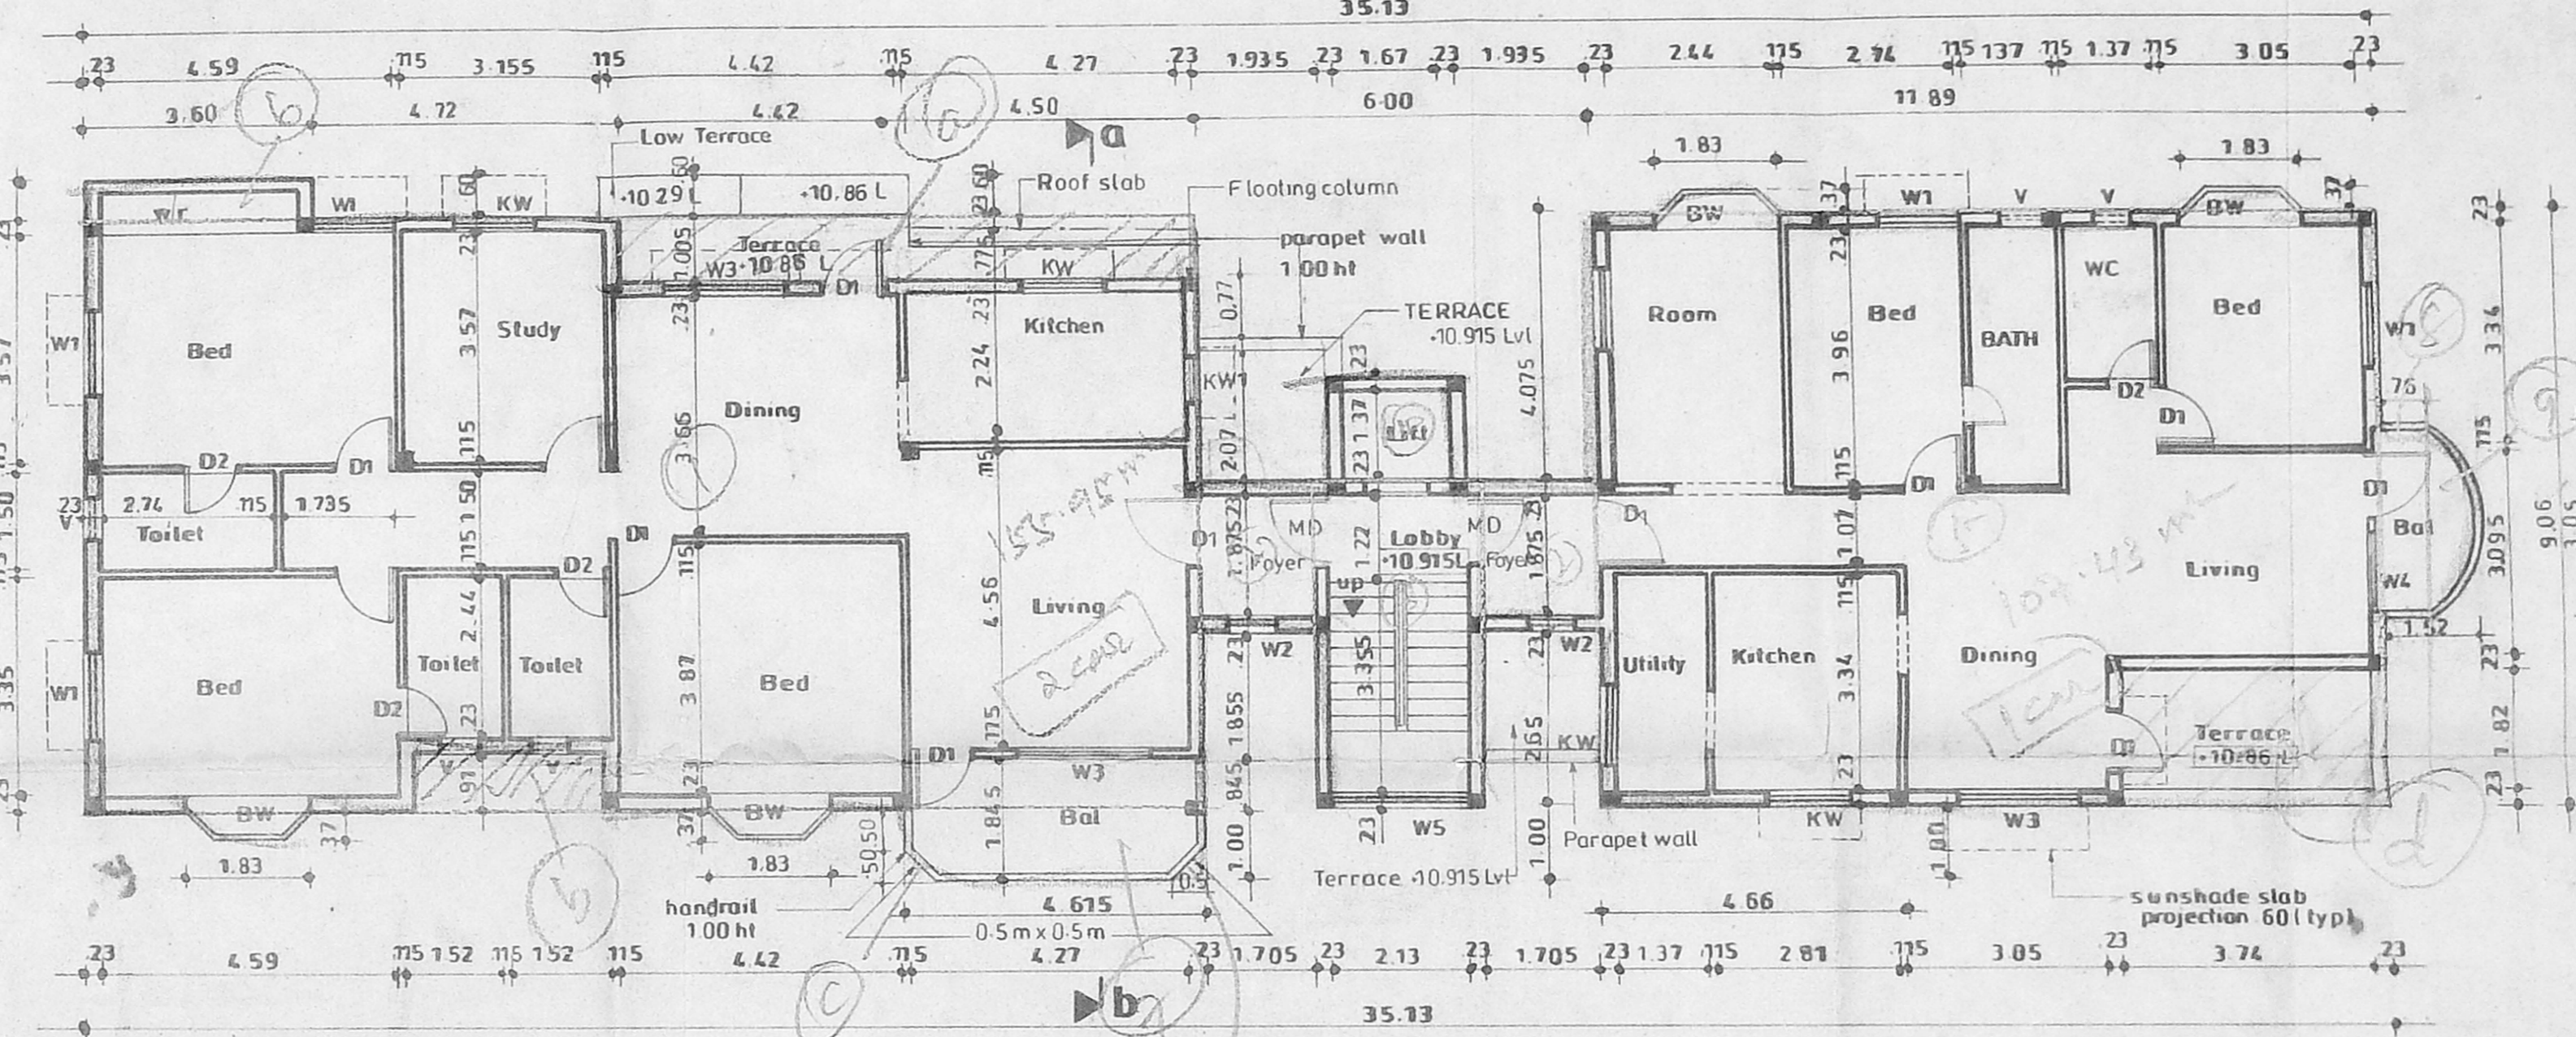


Key Plan
 (Not to scale)

Terrace Floor Plan

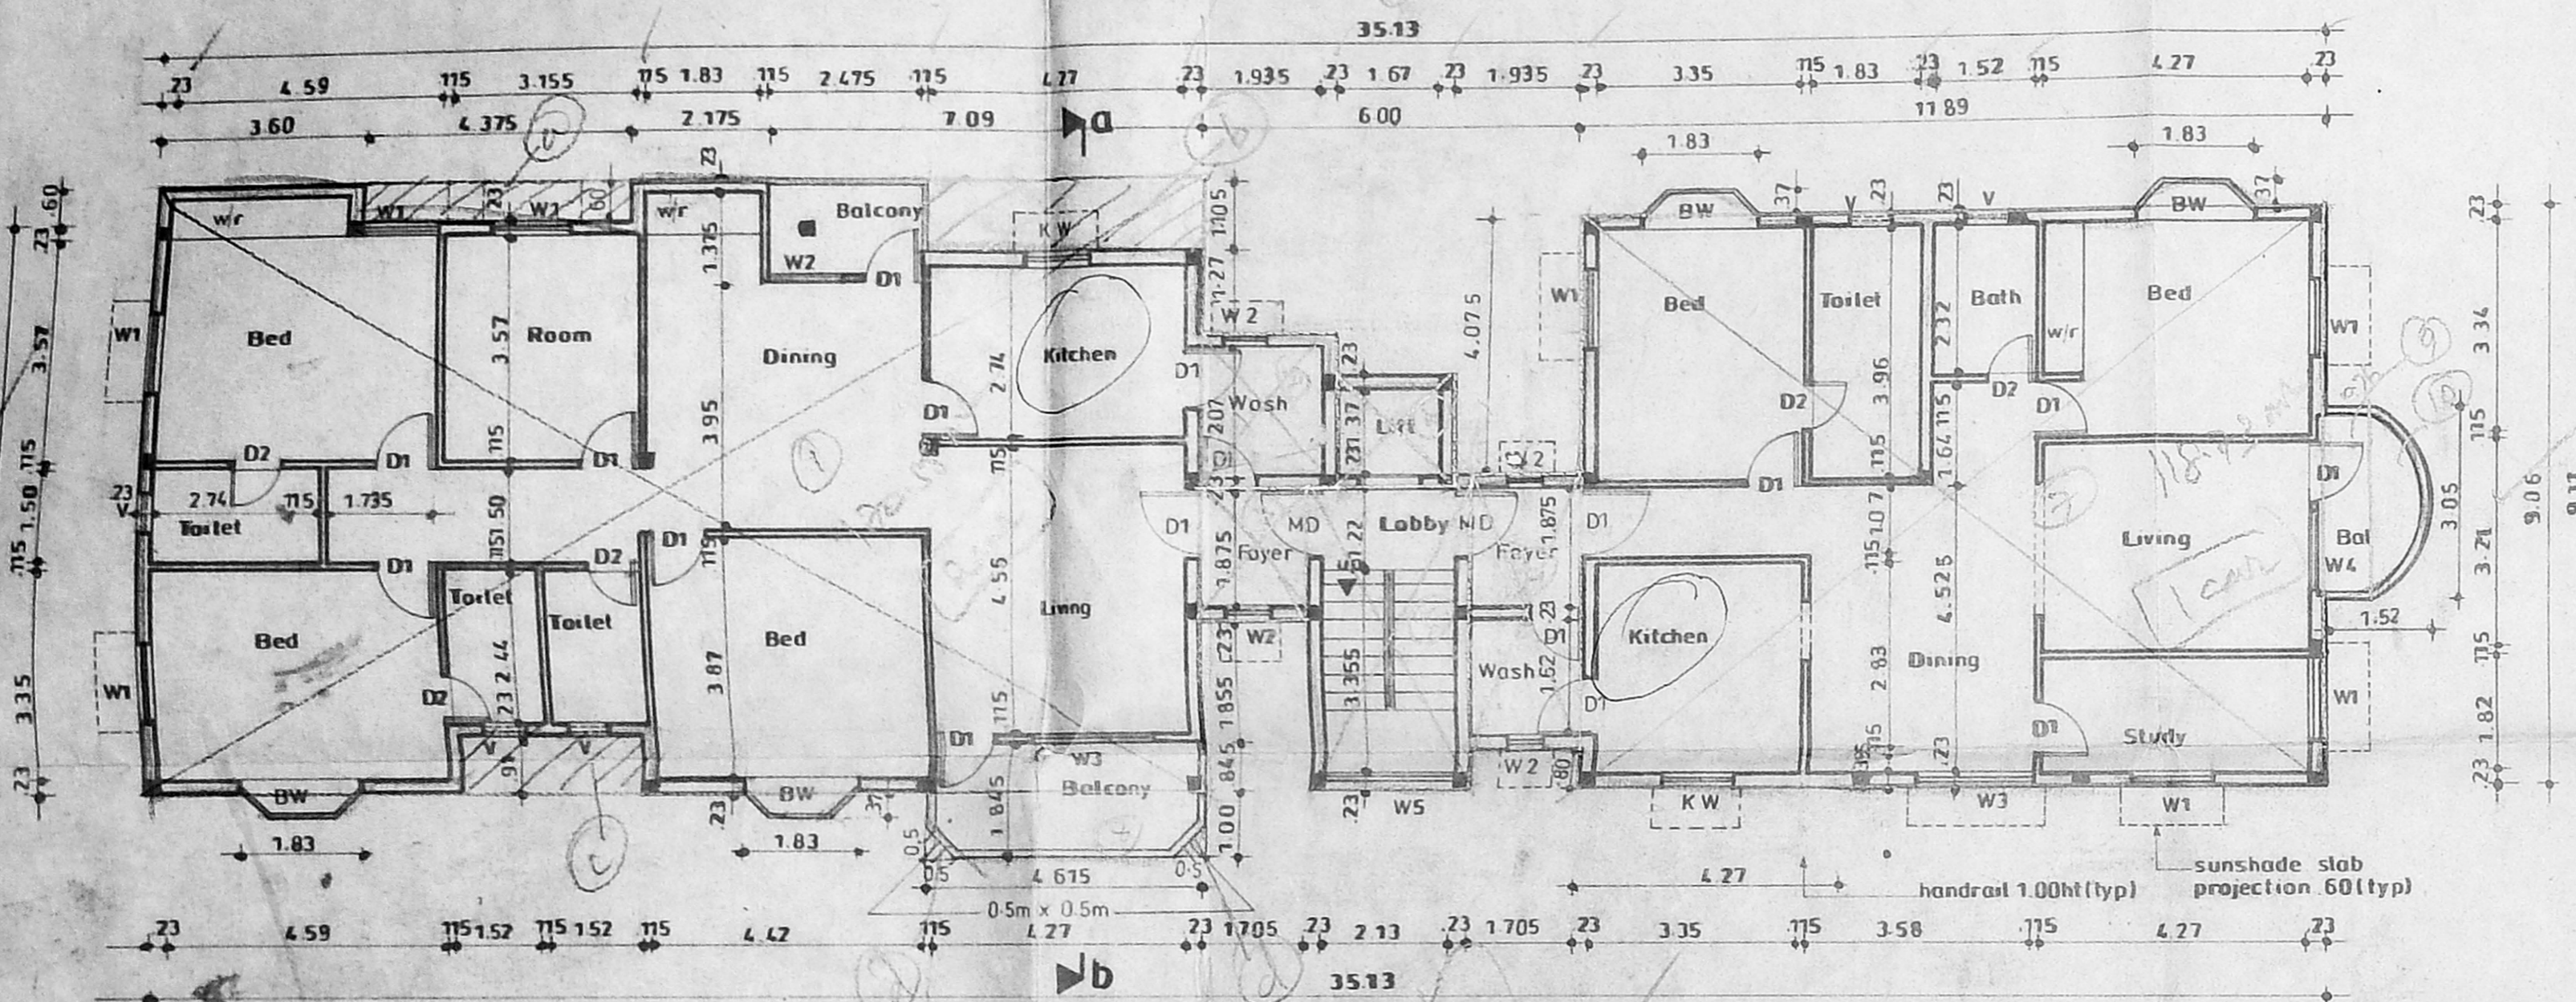


Typical Floor Plan
 (1, 2 & 3 FLOOR)

Fourth Floor Plan

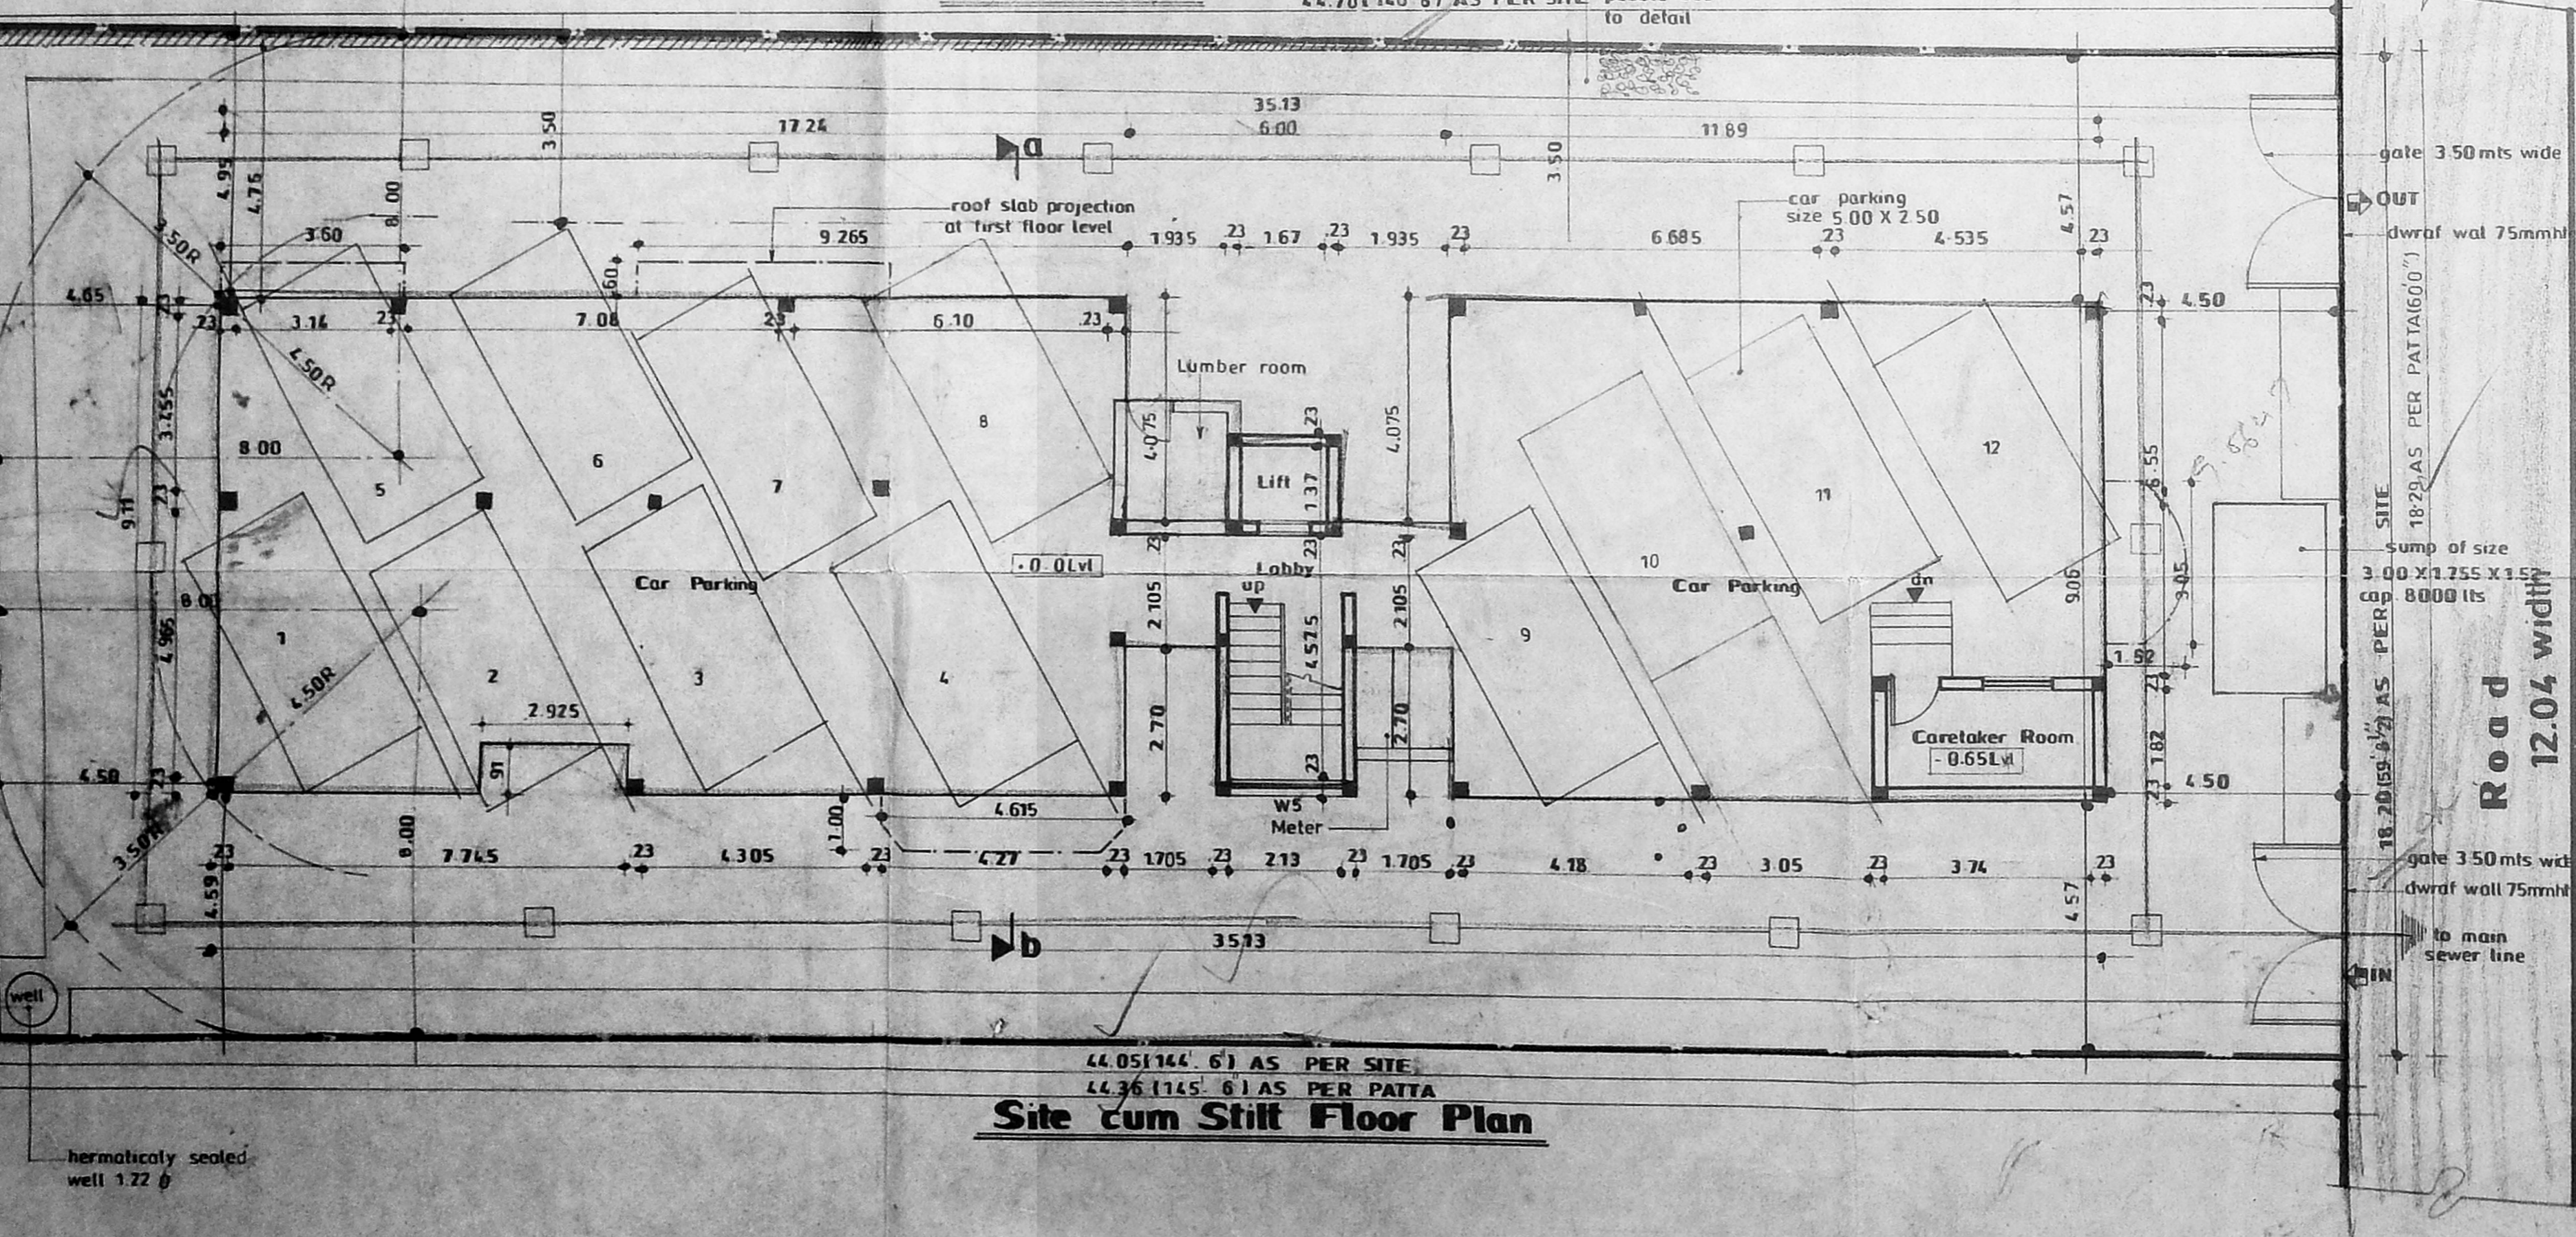

Site cum Still Floor Plan

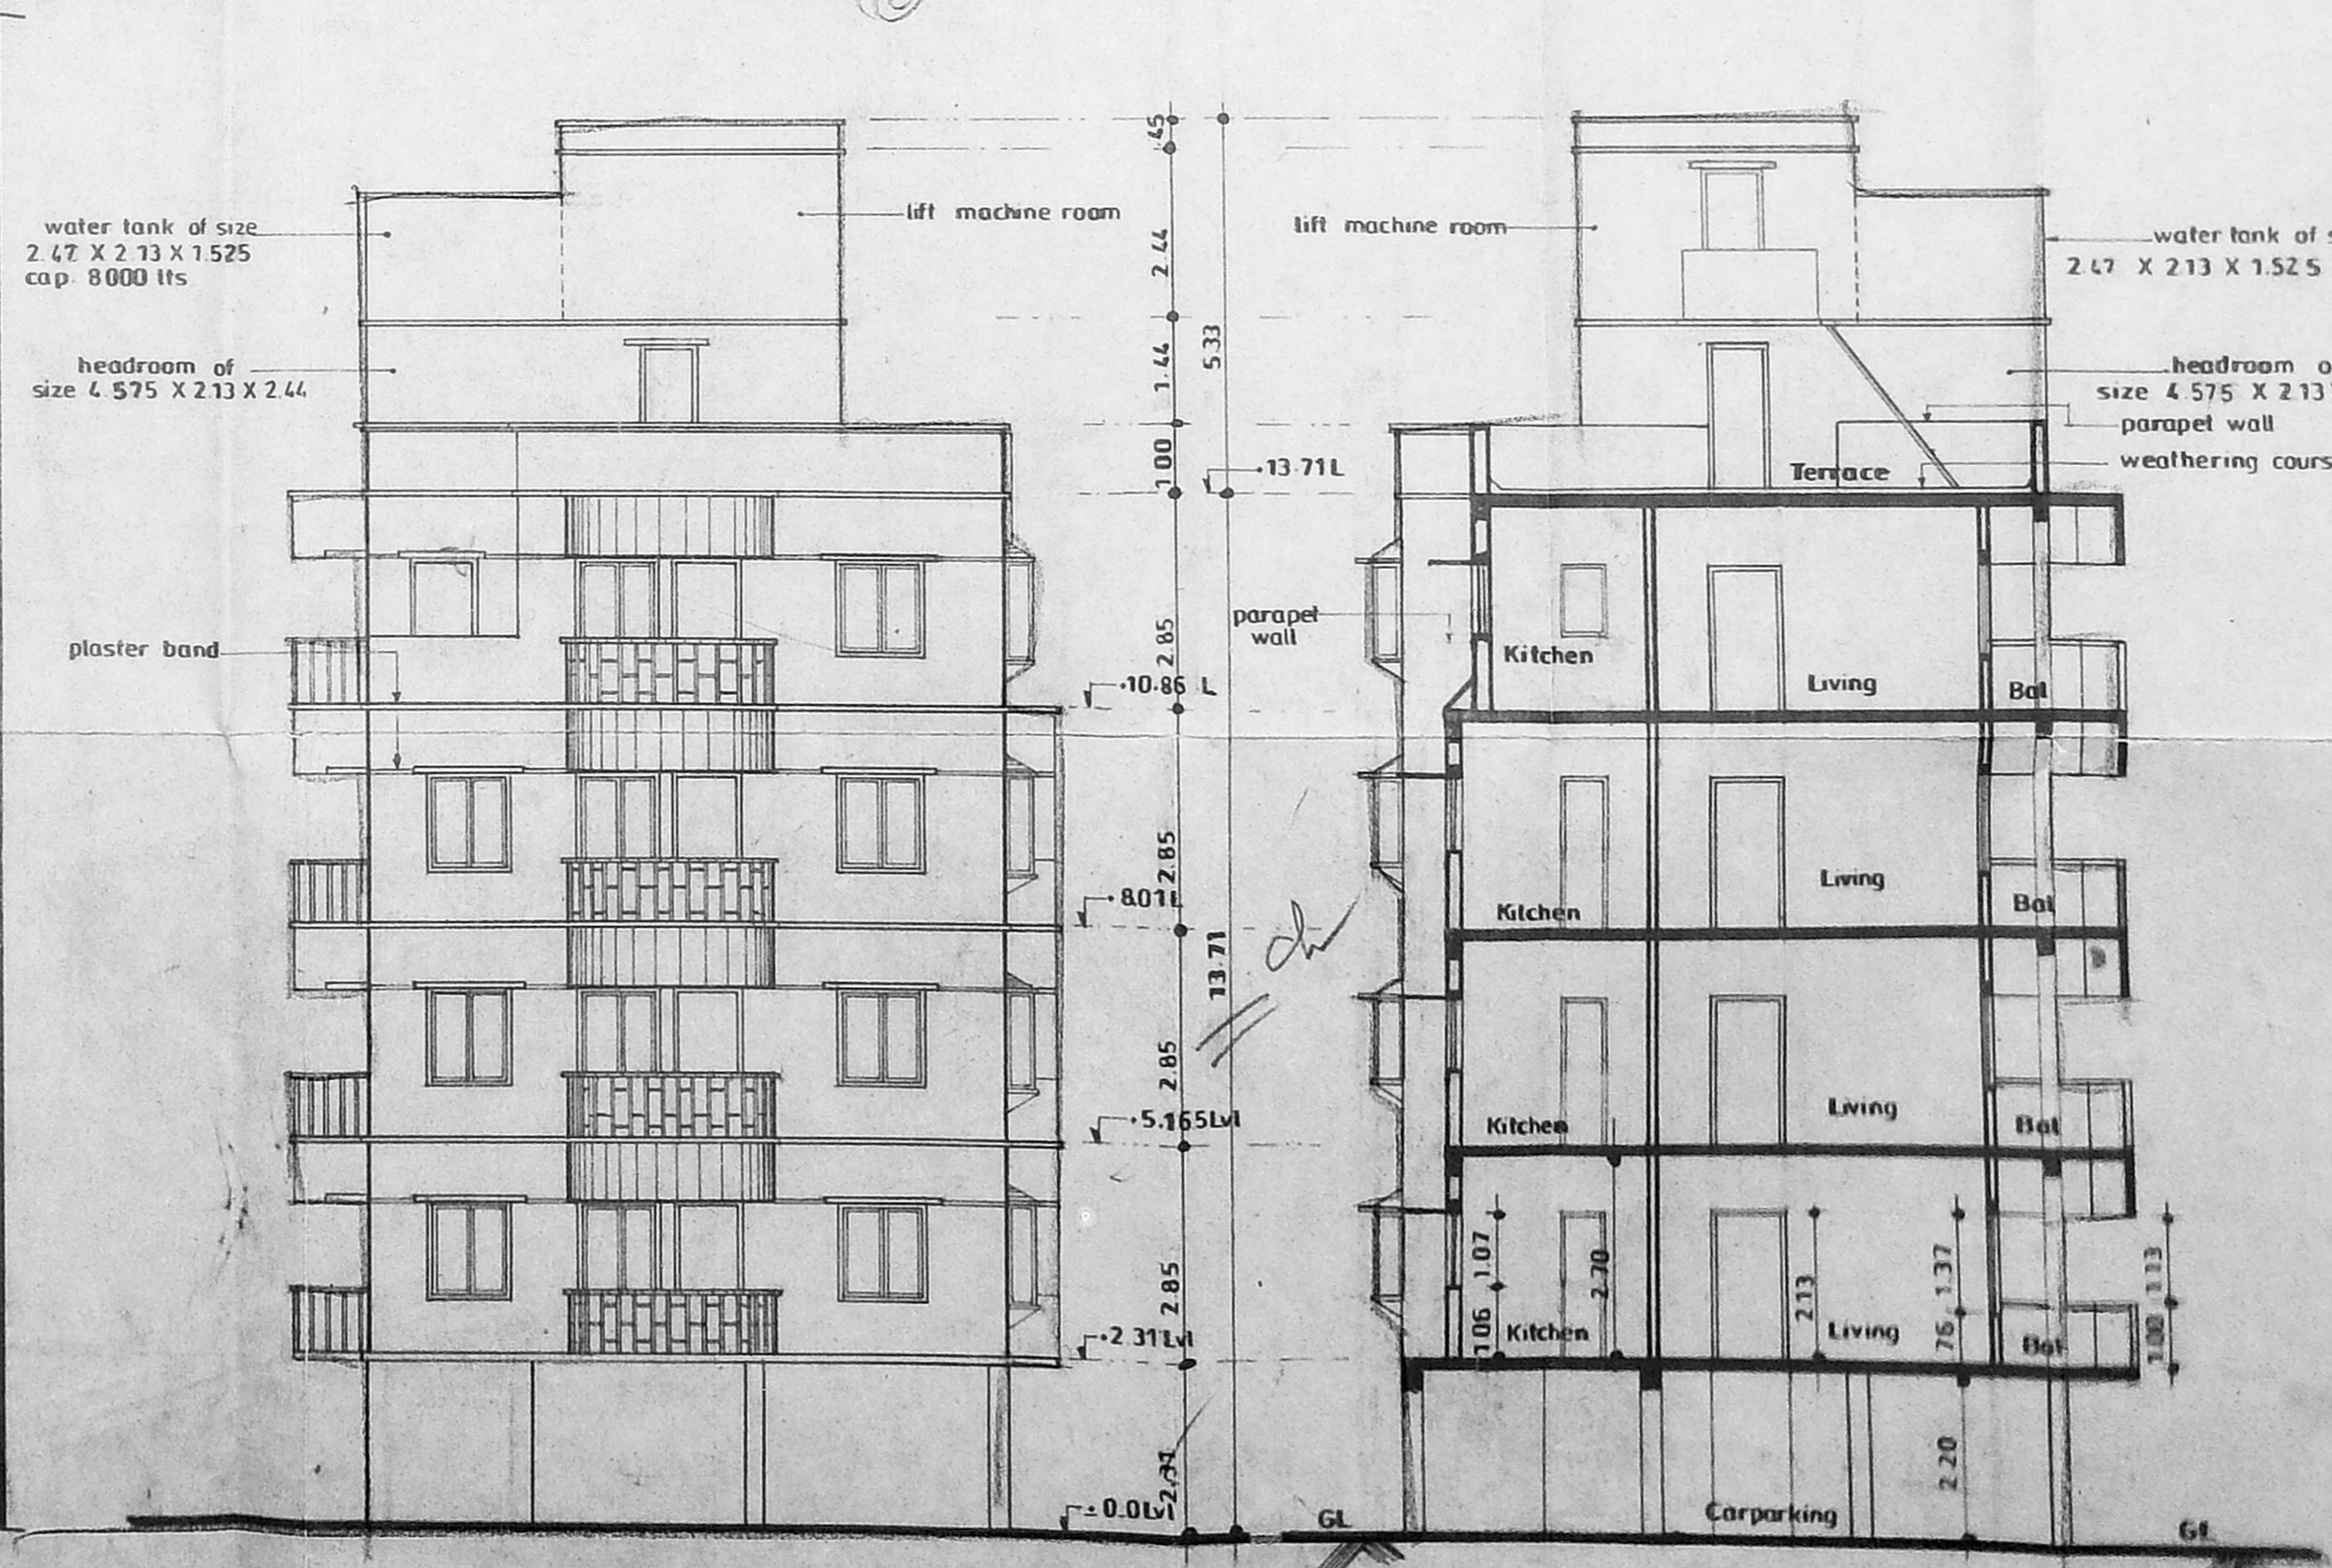

Elevation

Section ab

AREA STATEMENT

Plot area (as per site) 519.29 Sq. mt
 Plot area (as per patta) 458.88 Sq. mt
 Ground floor 16.43
 Typical floor (1, 2 & 3 floor) 304.673 x 31 914.0195 Sq. mt
 Fourth floor 278.1025 Sq. mt
 CMDA (B) / NO. 3708.623
 C. No. 21/2209/2001
 Area: 18.368 Sq. mt
 Surveying 12 Nos
 P.A. 21/06/2001
 Plot coverage - 37.23 %
 A.P.

SCHEDULE OF JOINERY

MD Main door	1.07 X 2.13
D1 Door	0.91 X 2.13
D2 "	0.76 X 2.13
W1 Window	1.22 X 1.37
W2 "	0.69 X 1.37
W3 "	1.83 X 1.96
W4 "	1.22 X 1.98
W5 "	2.13 X 1.37
BW Bay window	1.83 X 1.37
KW Kitchen window	1.22 X 1.07
KW1 Kitchen window	0.61 X 1.07
V Ventilator	0.61 X 0.91
KW1 Kitchen window	0.61 X 1.07

COLOUR INDEX

Proposed building - [Symbol]
 Boundary - [Symbol]
 Road - [Symbol]
 Sewer line - [Symbol]
 Water line - [Symbol]

Date: 23.2.2001 Scale: 1:100
 Drawn: EF Sheet: 1

Proposed Building
 At RS.No 3927/56
 of 3973/8, Block no.
 86 and 88, Door no. 49 &
 51, 1st Main Road,
 Raja Annamalaiapuram
 Chennai - 28
 Zone - 10
 Division - 142
 Mylapore Village.

REGISTERED ARCHITECT
 R. BHASKAR RA. No. 227
 19, Bazulla Road, T. Nagar,
 Chennai - 600 016
 REG. ARCHITECT No. 227
 COA No. 10, U. ROAD, CHENNAI-600 019
 Ph: 84344

Owner / Power Agent
 N. Viswanathan