

PROPOSED RESIDENTIAL BUILDING FOR MR. P. SURESH P.H.

AT DOOR NO (NEW) 40 / OLD NO 44 RUKMANI STREET
 BESANT NAGAR, CHENNAI-600 090.
 T.S. NO 33, BLOCK NO 51, OF THIRUVANMIYUR.
 PLOT NO S. 56 & 59. OF S. NO 161/2 & 3


SCHEDULE OF JOINERY

- D1 3'0" X 7'0" T.W. FLUSH DOOR.
- D2 3'0" X 7'0" T.W. FLUSH DOOR.
- D3 2'6" X 7'0" T.W. PANELLED DOOR.
- W1 6'0" X 4'6" T.W. GLAZED WINDOW.
- W2 4'6" X 4'6" T.W. GLAZED WINDOW.
- W3 3'6" X 4'6" T.W. GLAZED WINDOW.
- V1 2'0" X 2'6" R.C. JALI.

STATEMENT OF BUILT UP AREA

STILT FLOOR AREA : 266.17 m²
 FIRST FLOOR AREA : 276.40 m²
 SECOND FLOOR AREA : 276.40 m²
 THIRD FLOOR AREA : 276.40 m²
 FOURTH FLOOR AREA : 276.40 m²
TOTAL AREA : 1371.77 m²


PLOT AREA : 758.88 m² AS PER DOCUMENT
 775 m² AS PER TEL. COVERAGE : 30%
 FSI : 1.46

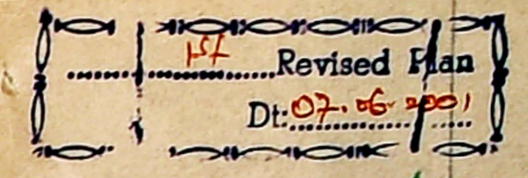


S. ATHIVAMAN, B.E.
 Chartered Engineer
 Class - I Licensed Survey No. 113
 Corporation of Chennai
 Thiruvananthapuram, Thiruvananthapuram, Thiruvananthapuram
 CHENNAI-600 051 P. 4429324/561 Thiruvananthapuram, Thiruvananthapuram
 CHENNAI-600 041. 4429372.

SIGNATURE OF POWER HOLDER


SIGNATURE OF LICENSED SURVEYOR

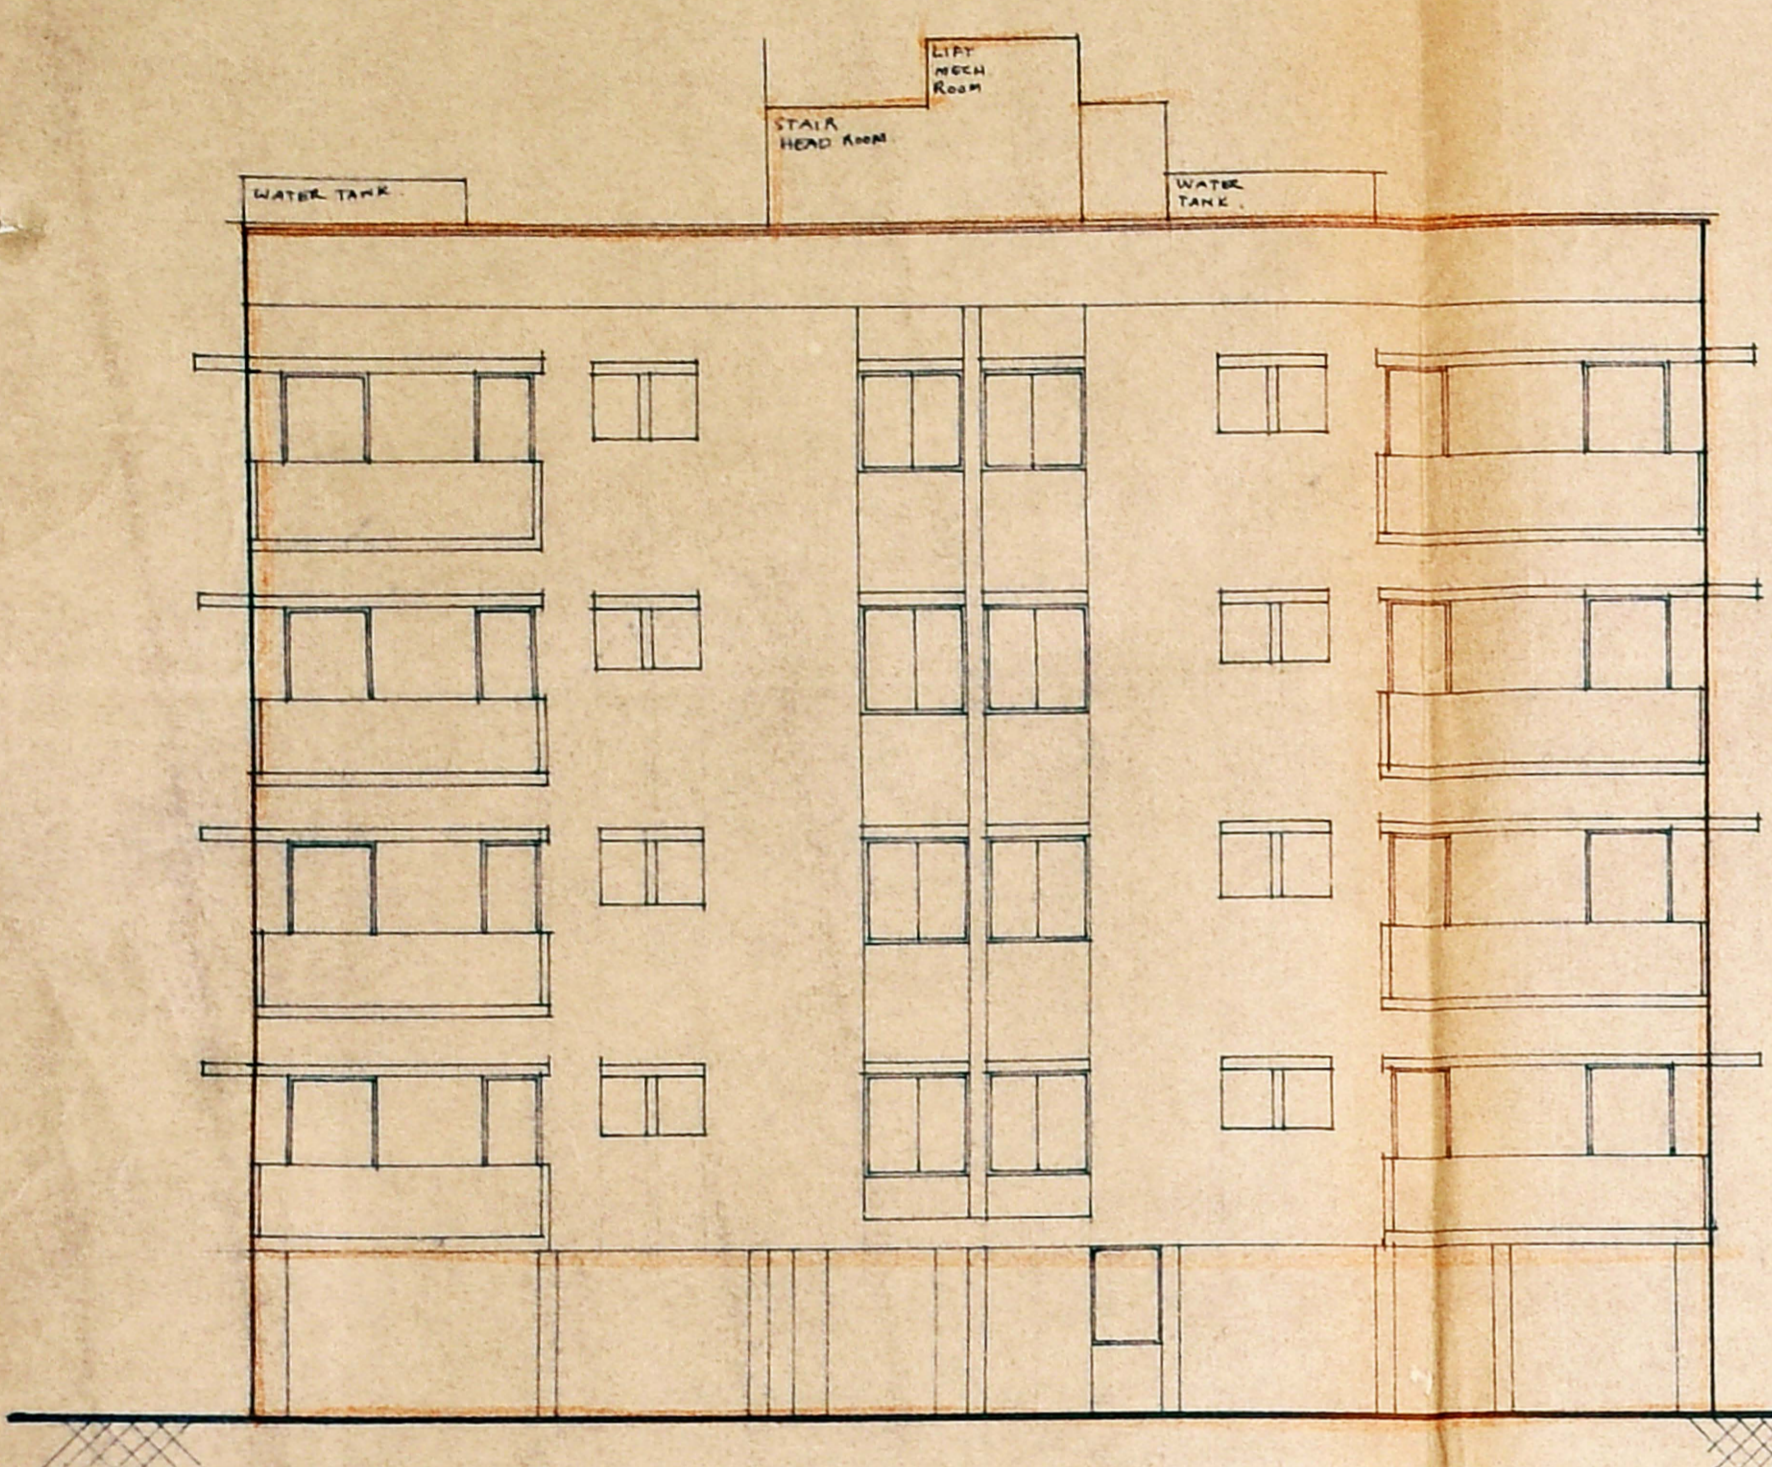


FRONT ELEVATION.
 SCALE 1/8" = 1'0" (1:100)

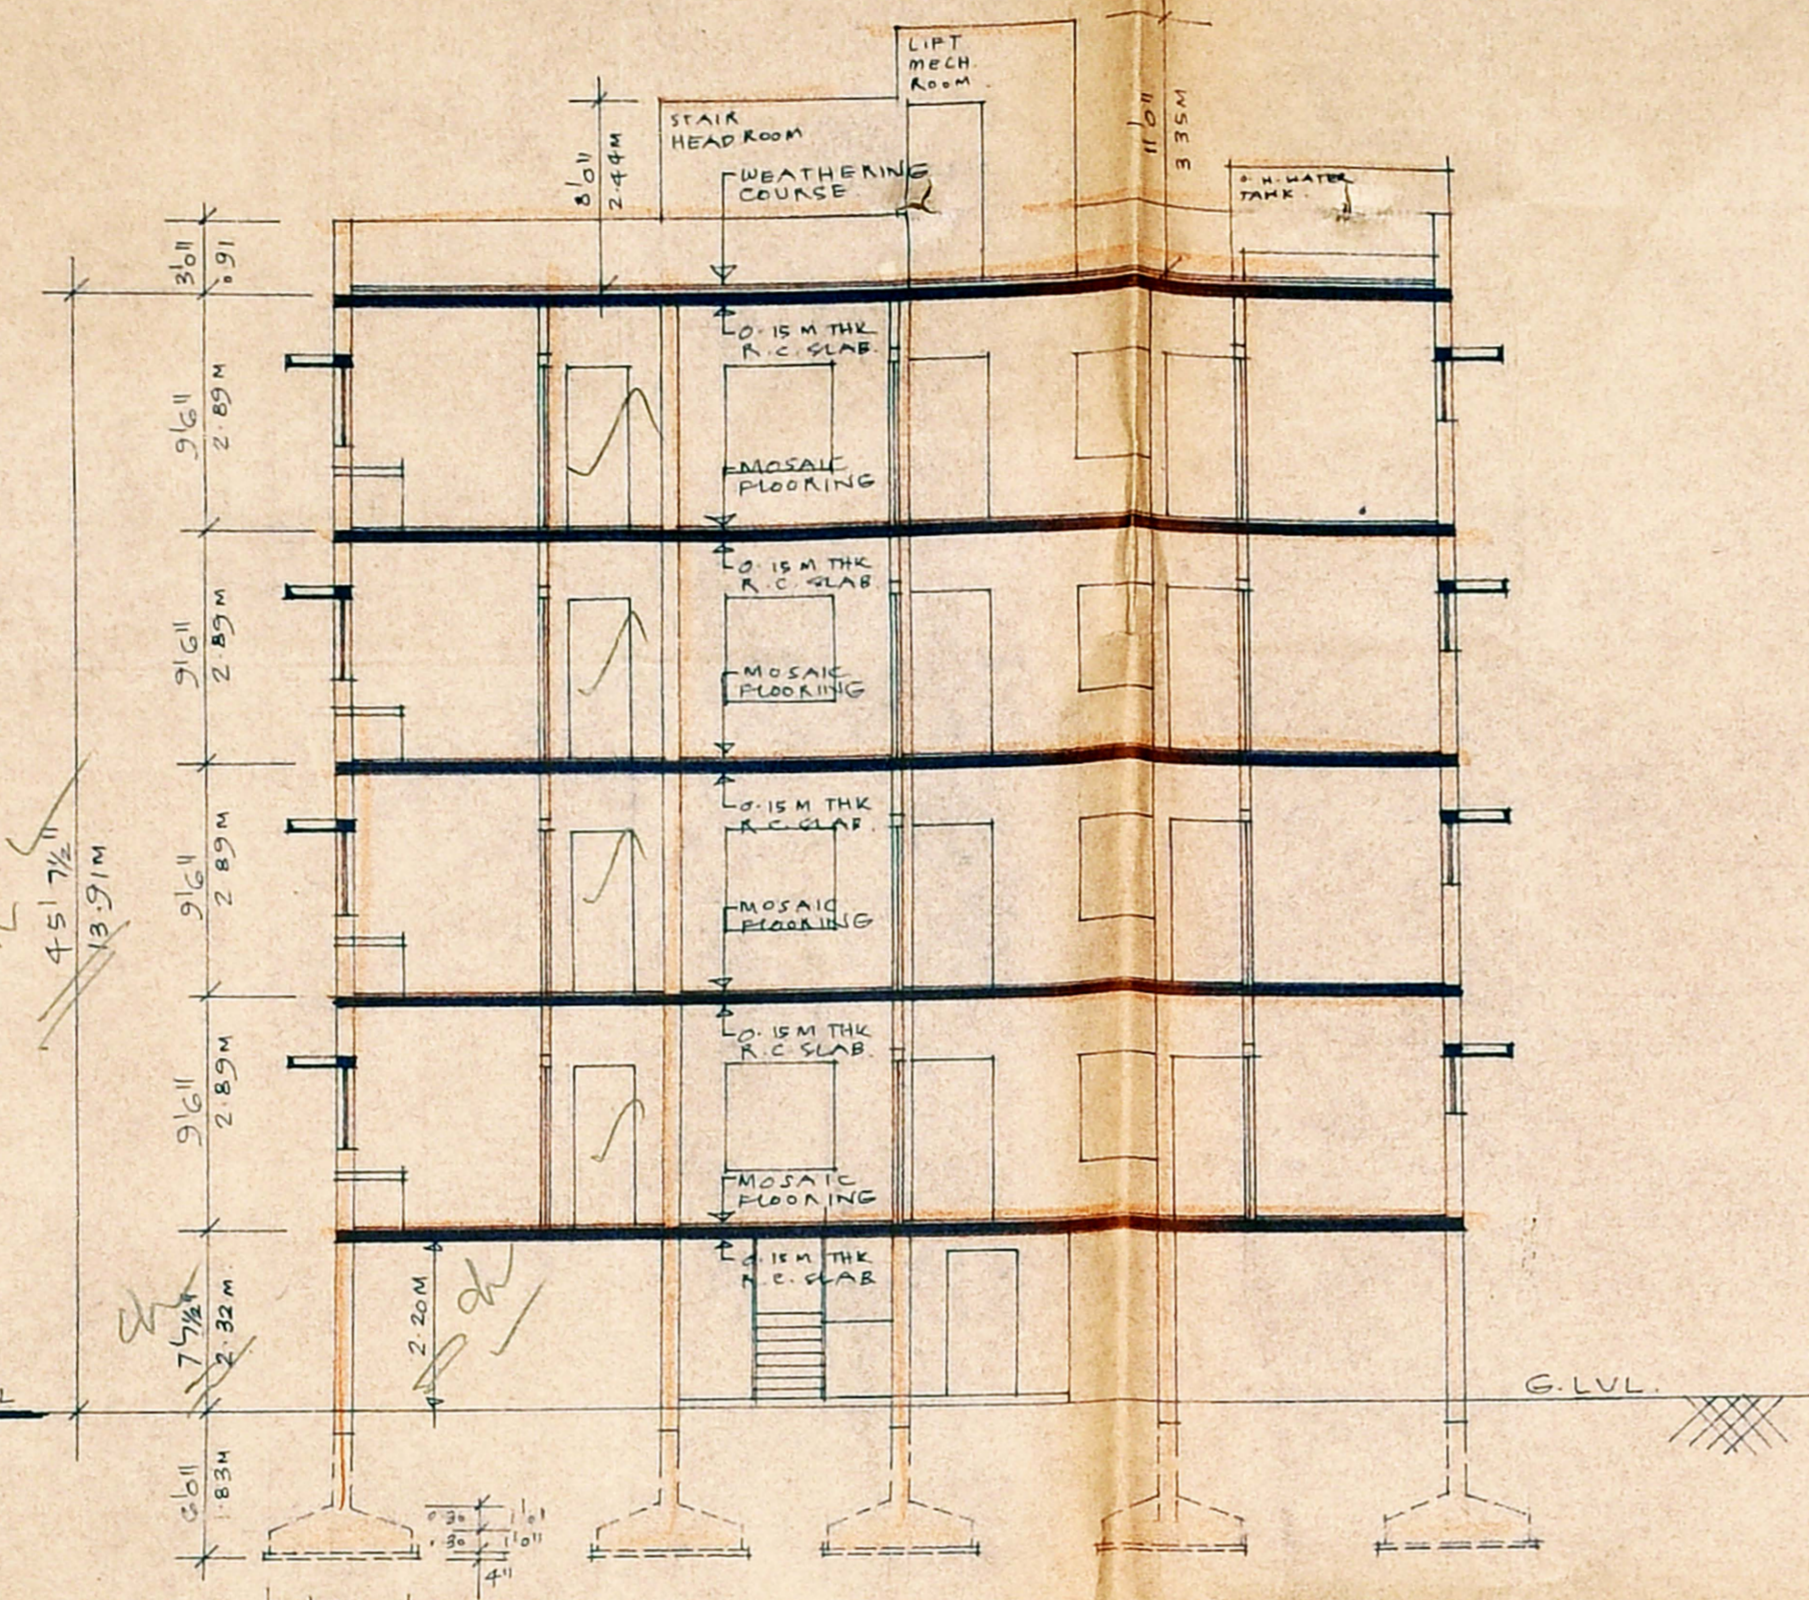


SECTION A-A
 SCALE 1/8" = 1'0" (1:100)

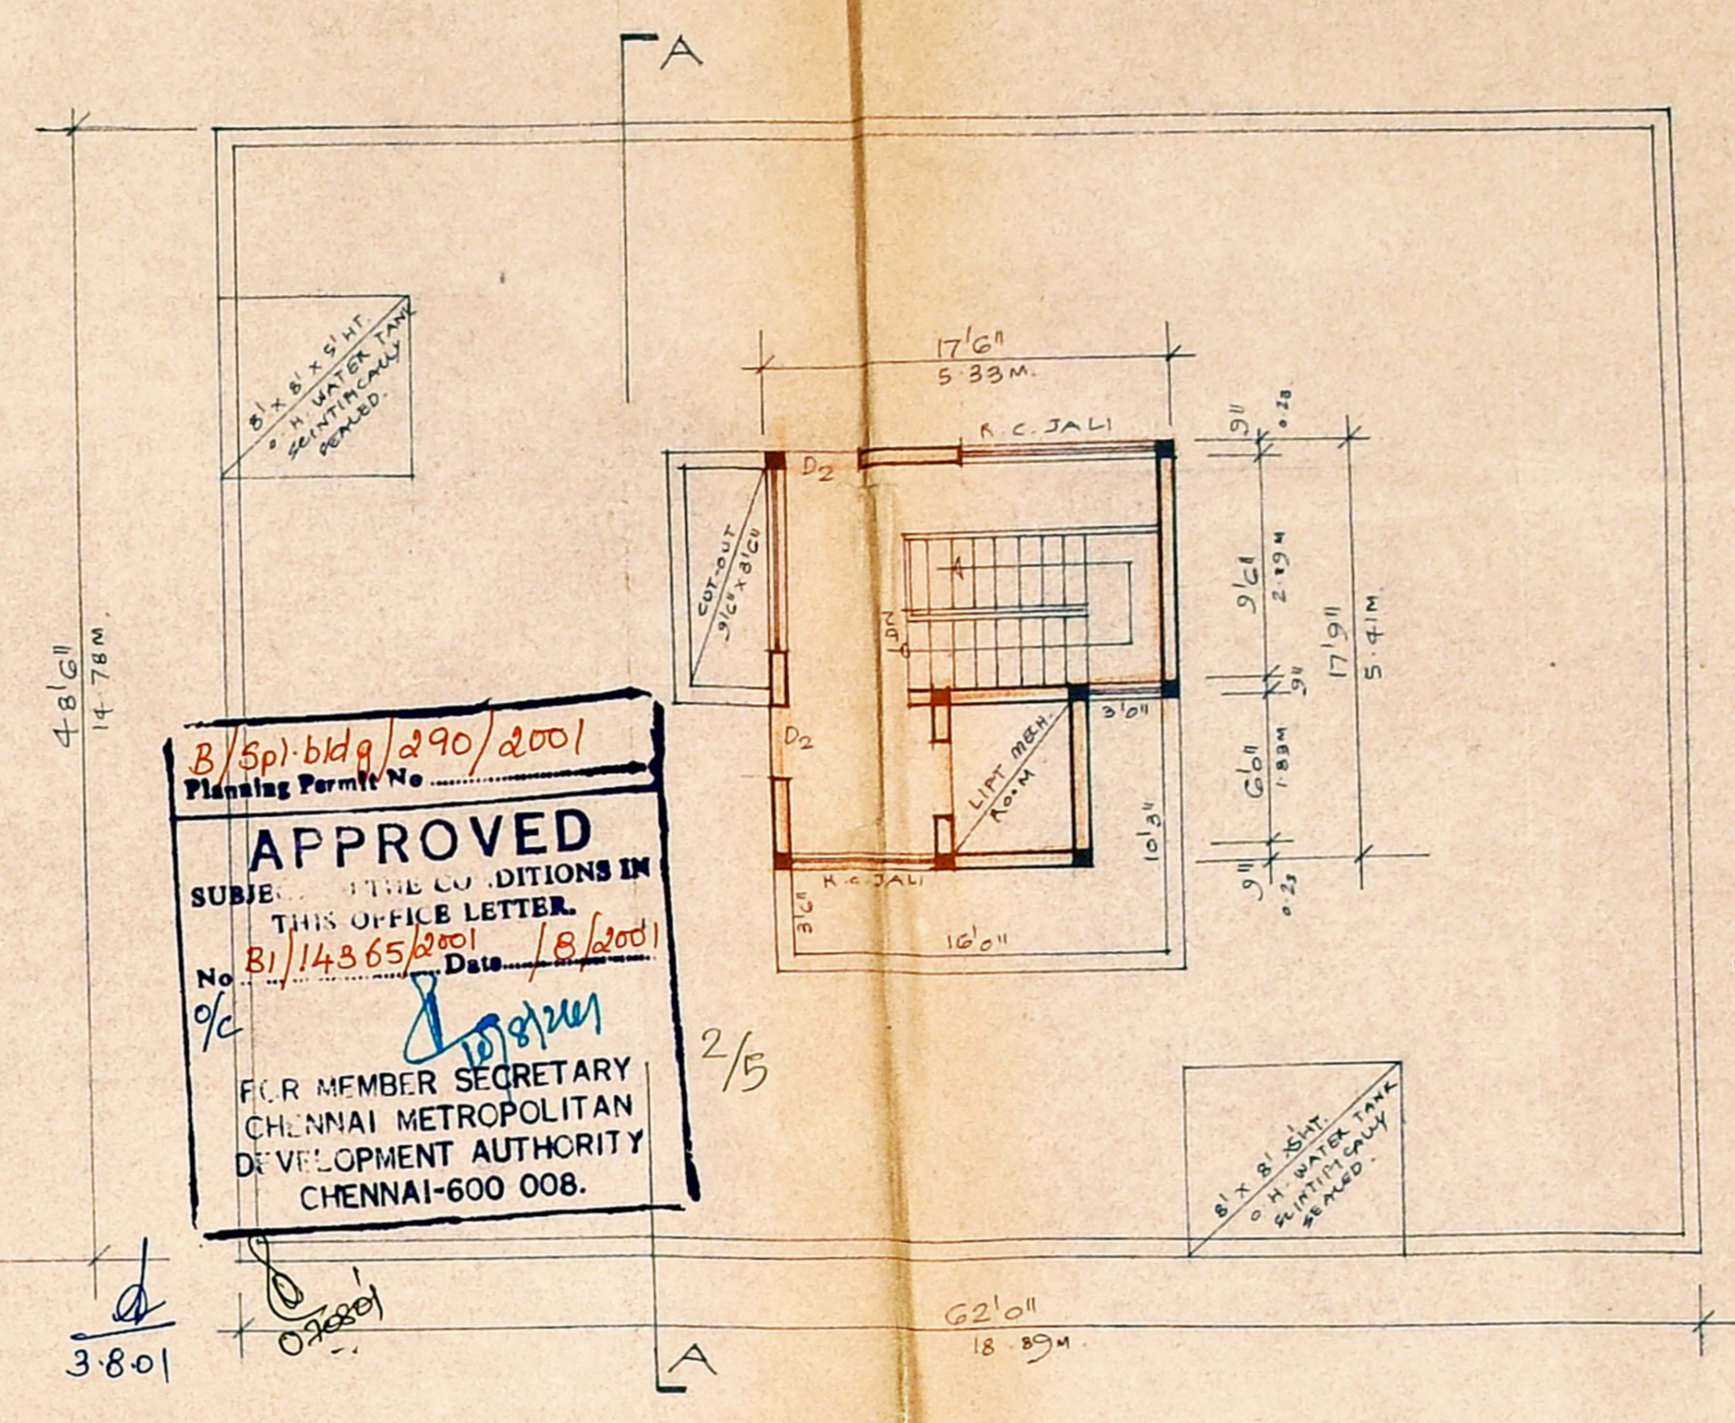


TERRACE FLOOR PLAN.
 SCALE 1/8" = 1'0" (1:100)

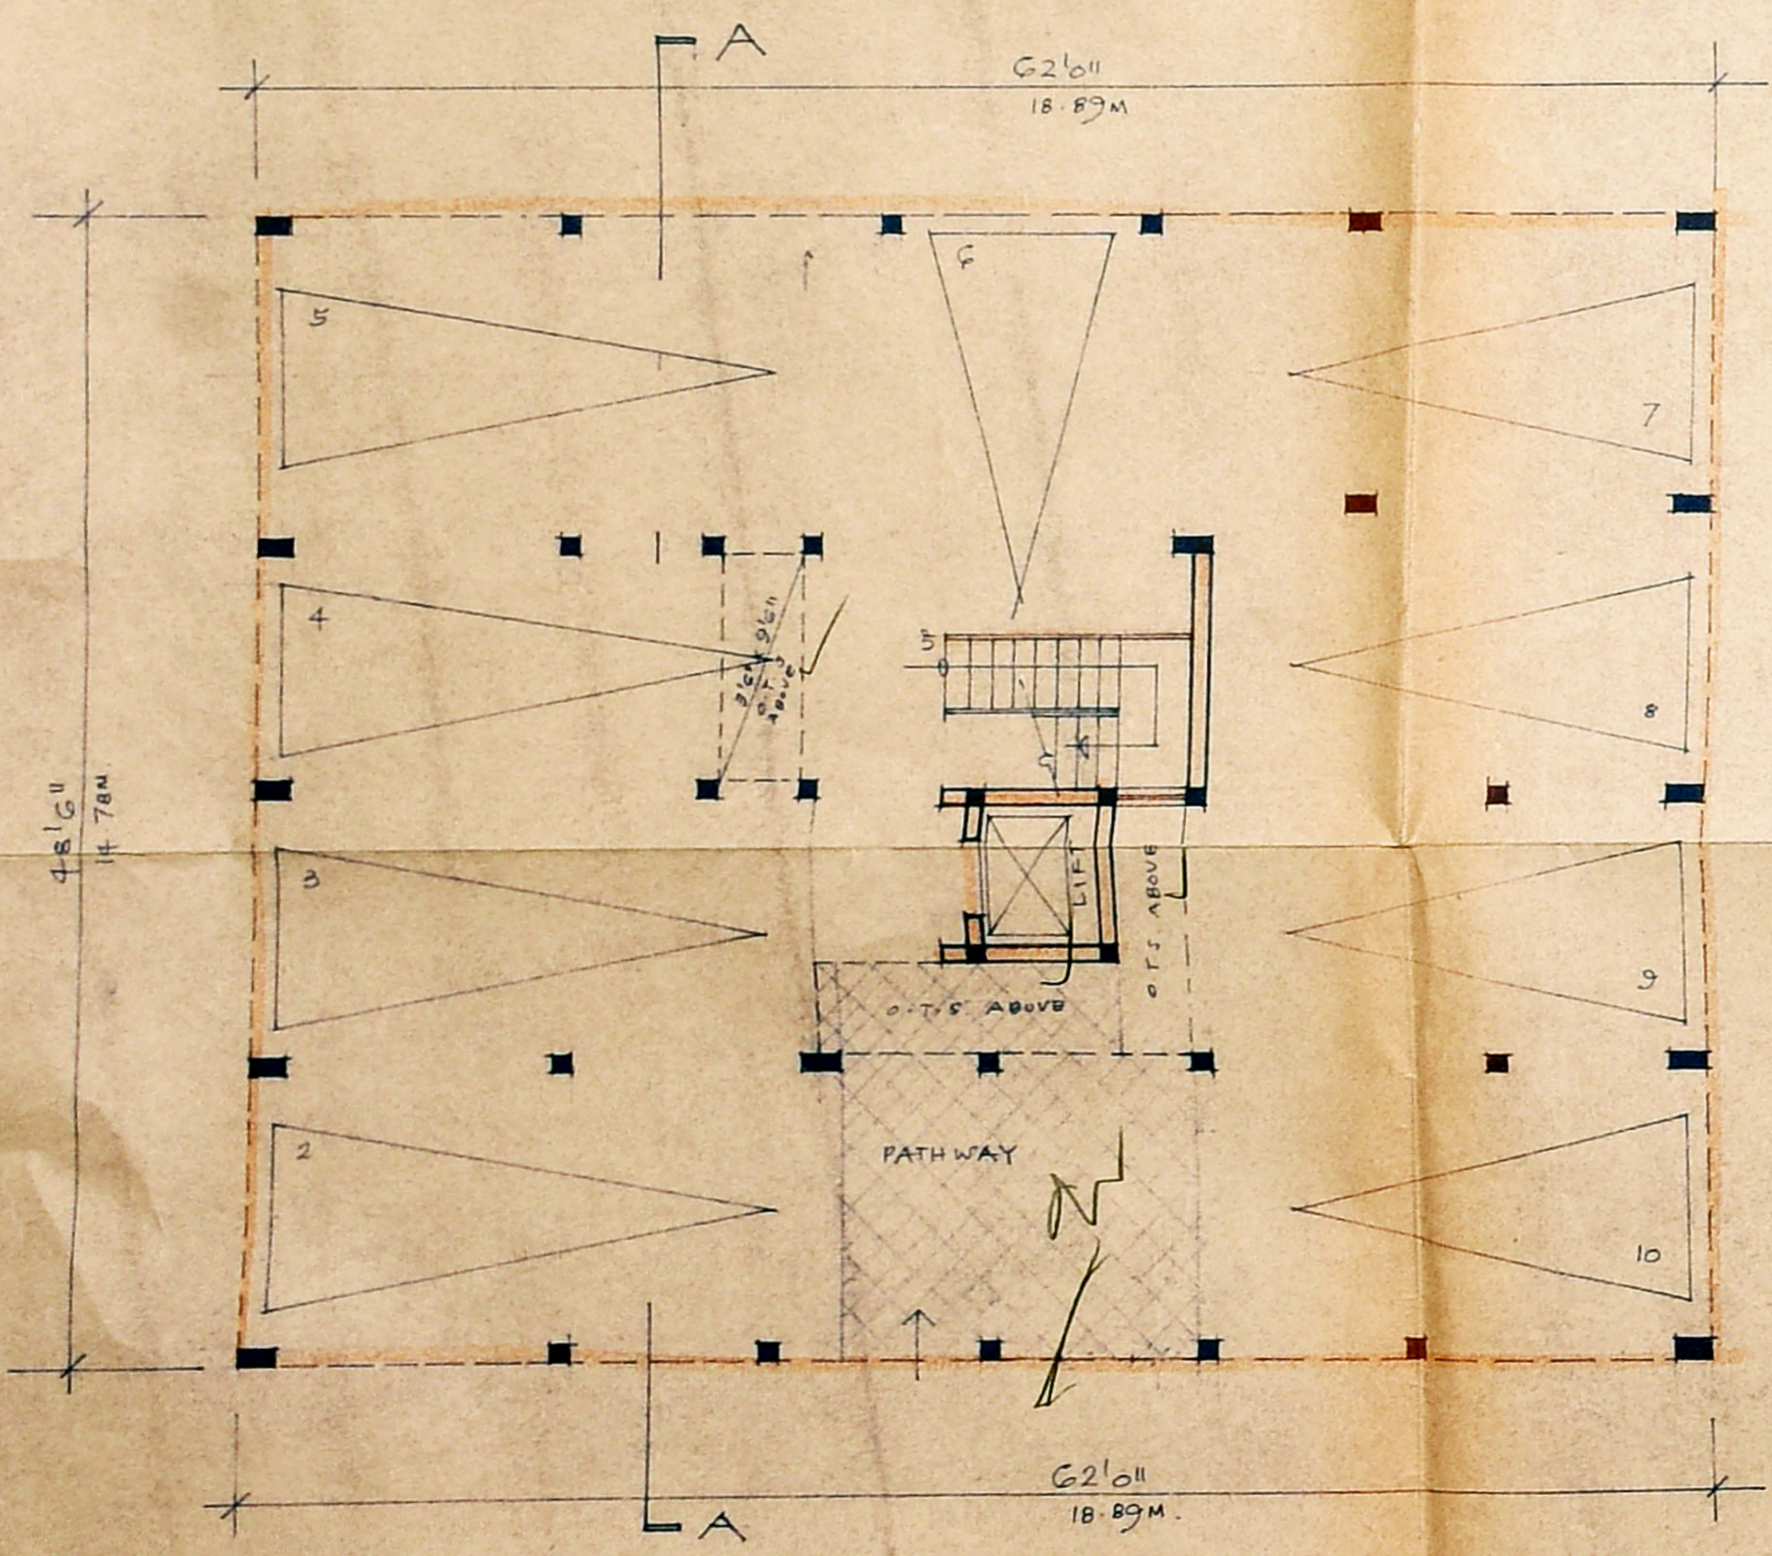


STILT FLOOR PLAN.
 SCALE 1/8" = 1'0" (1:100)

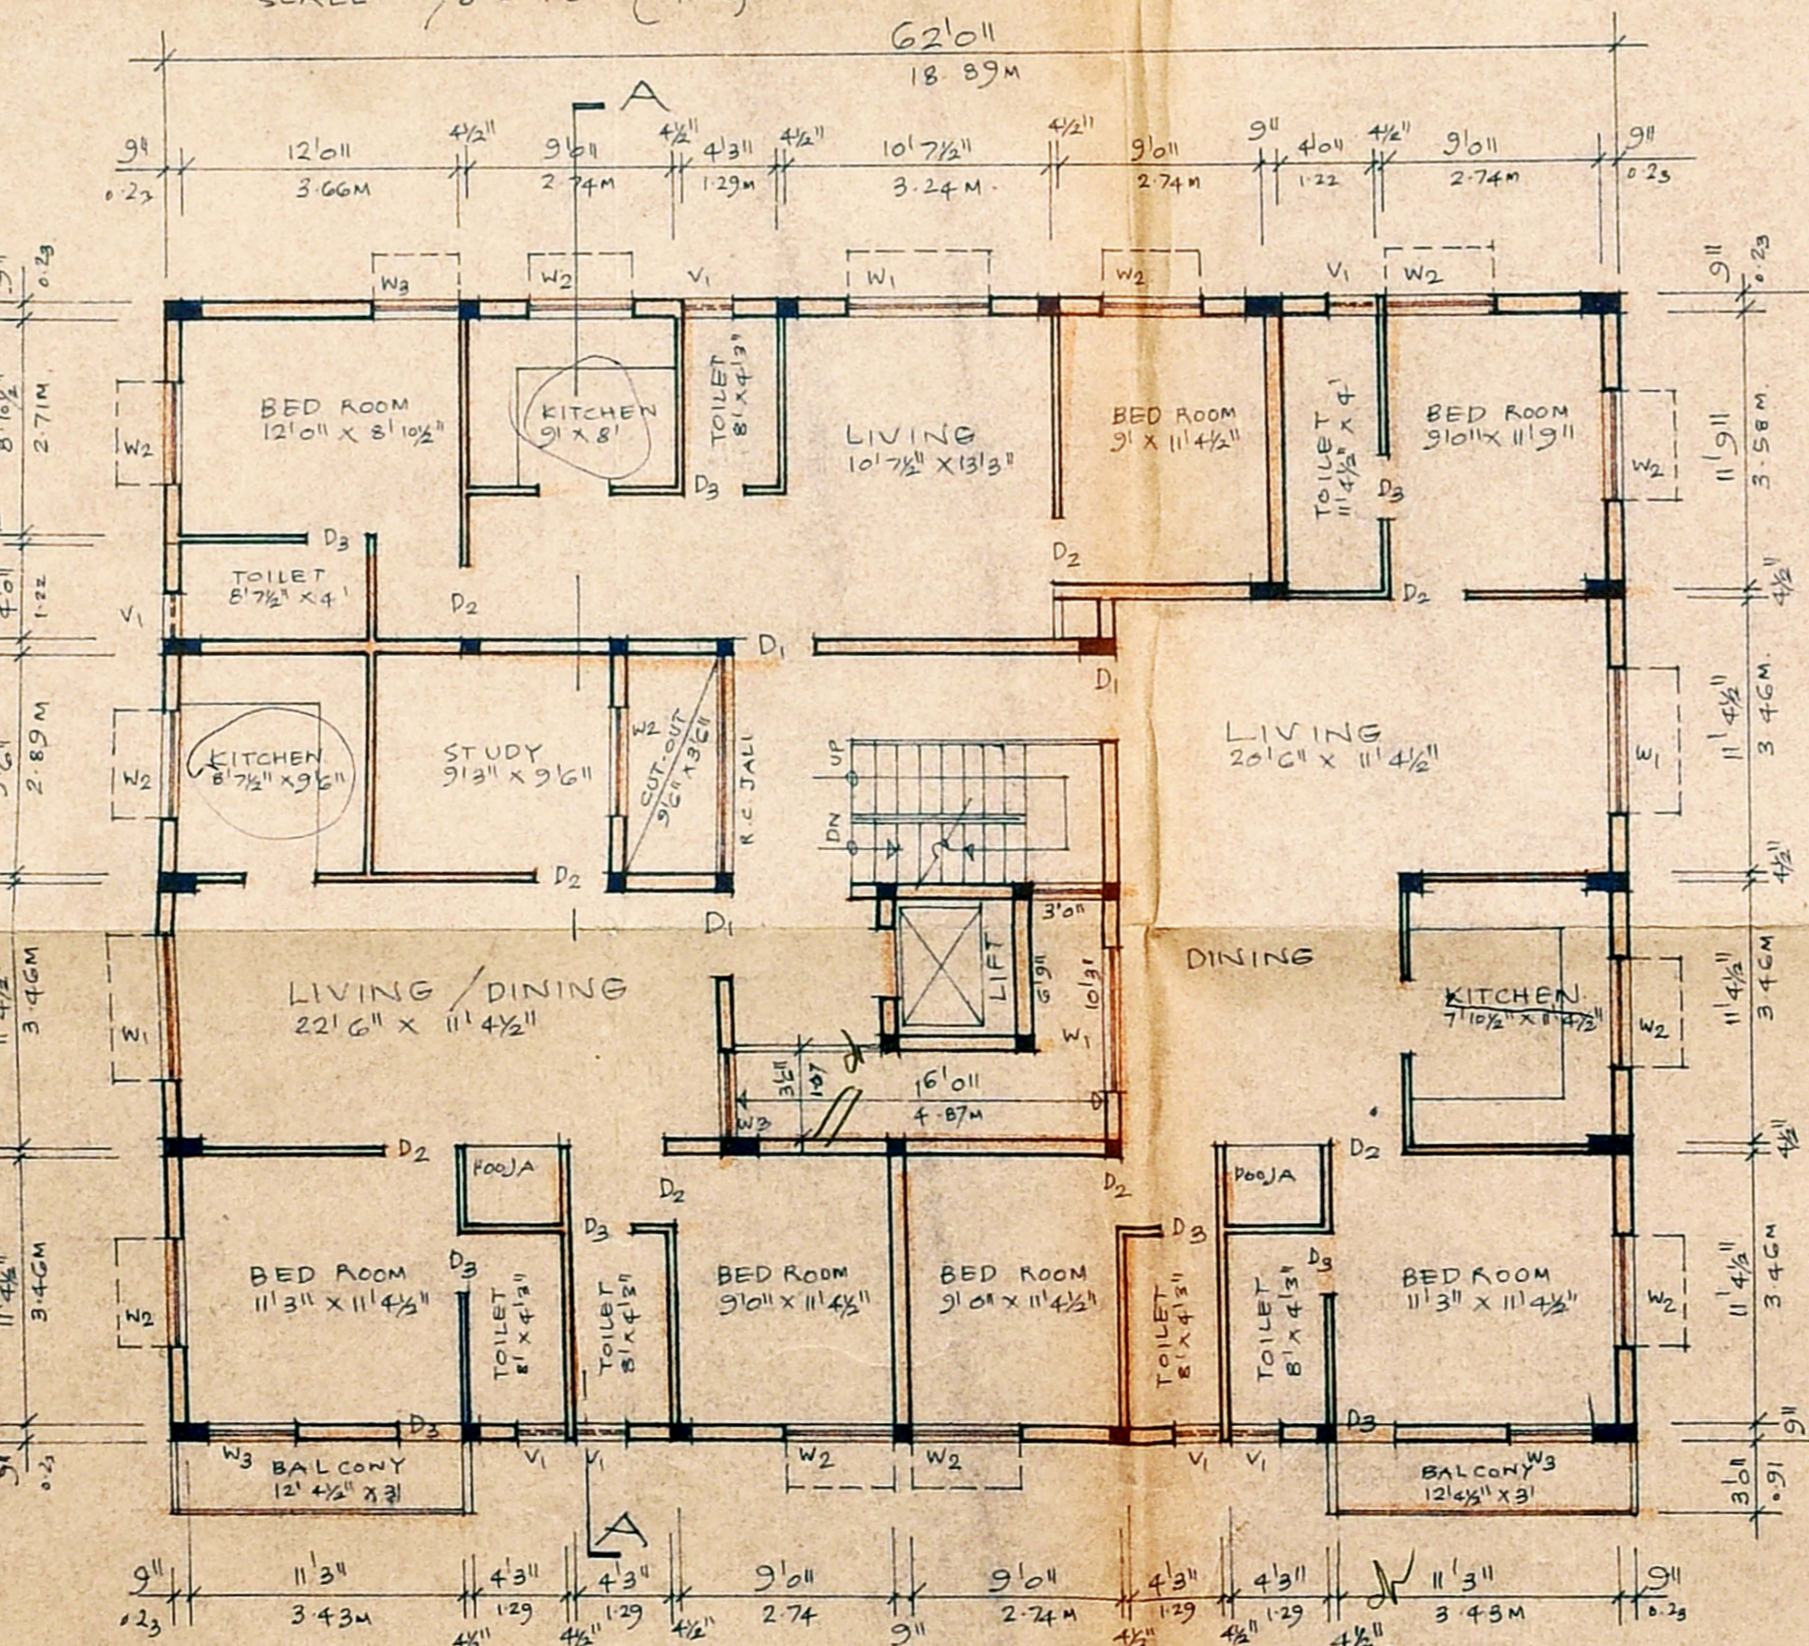

FIRST FLOOR PLAN.
 SCALE 1/8" = 1'0" (1:100)

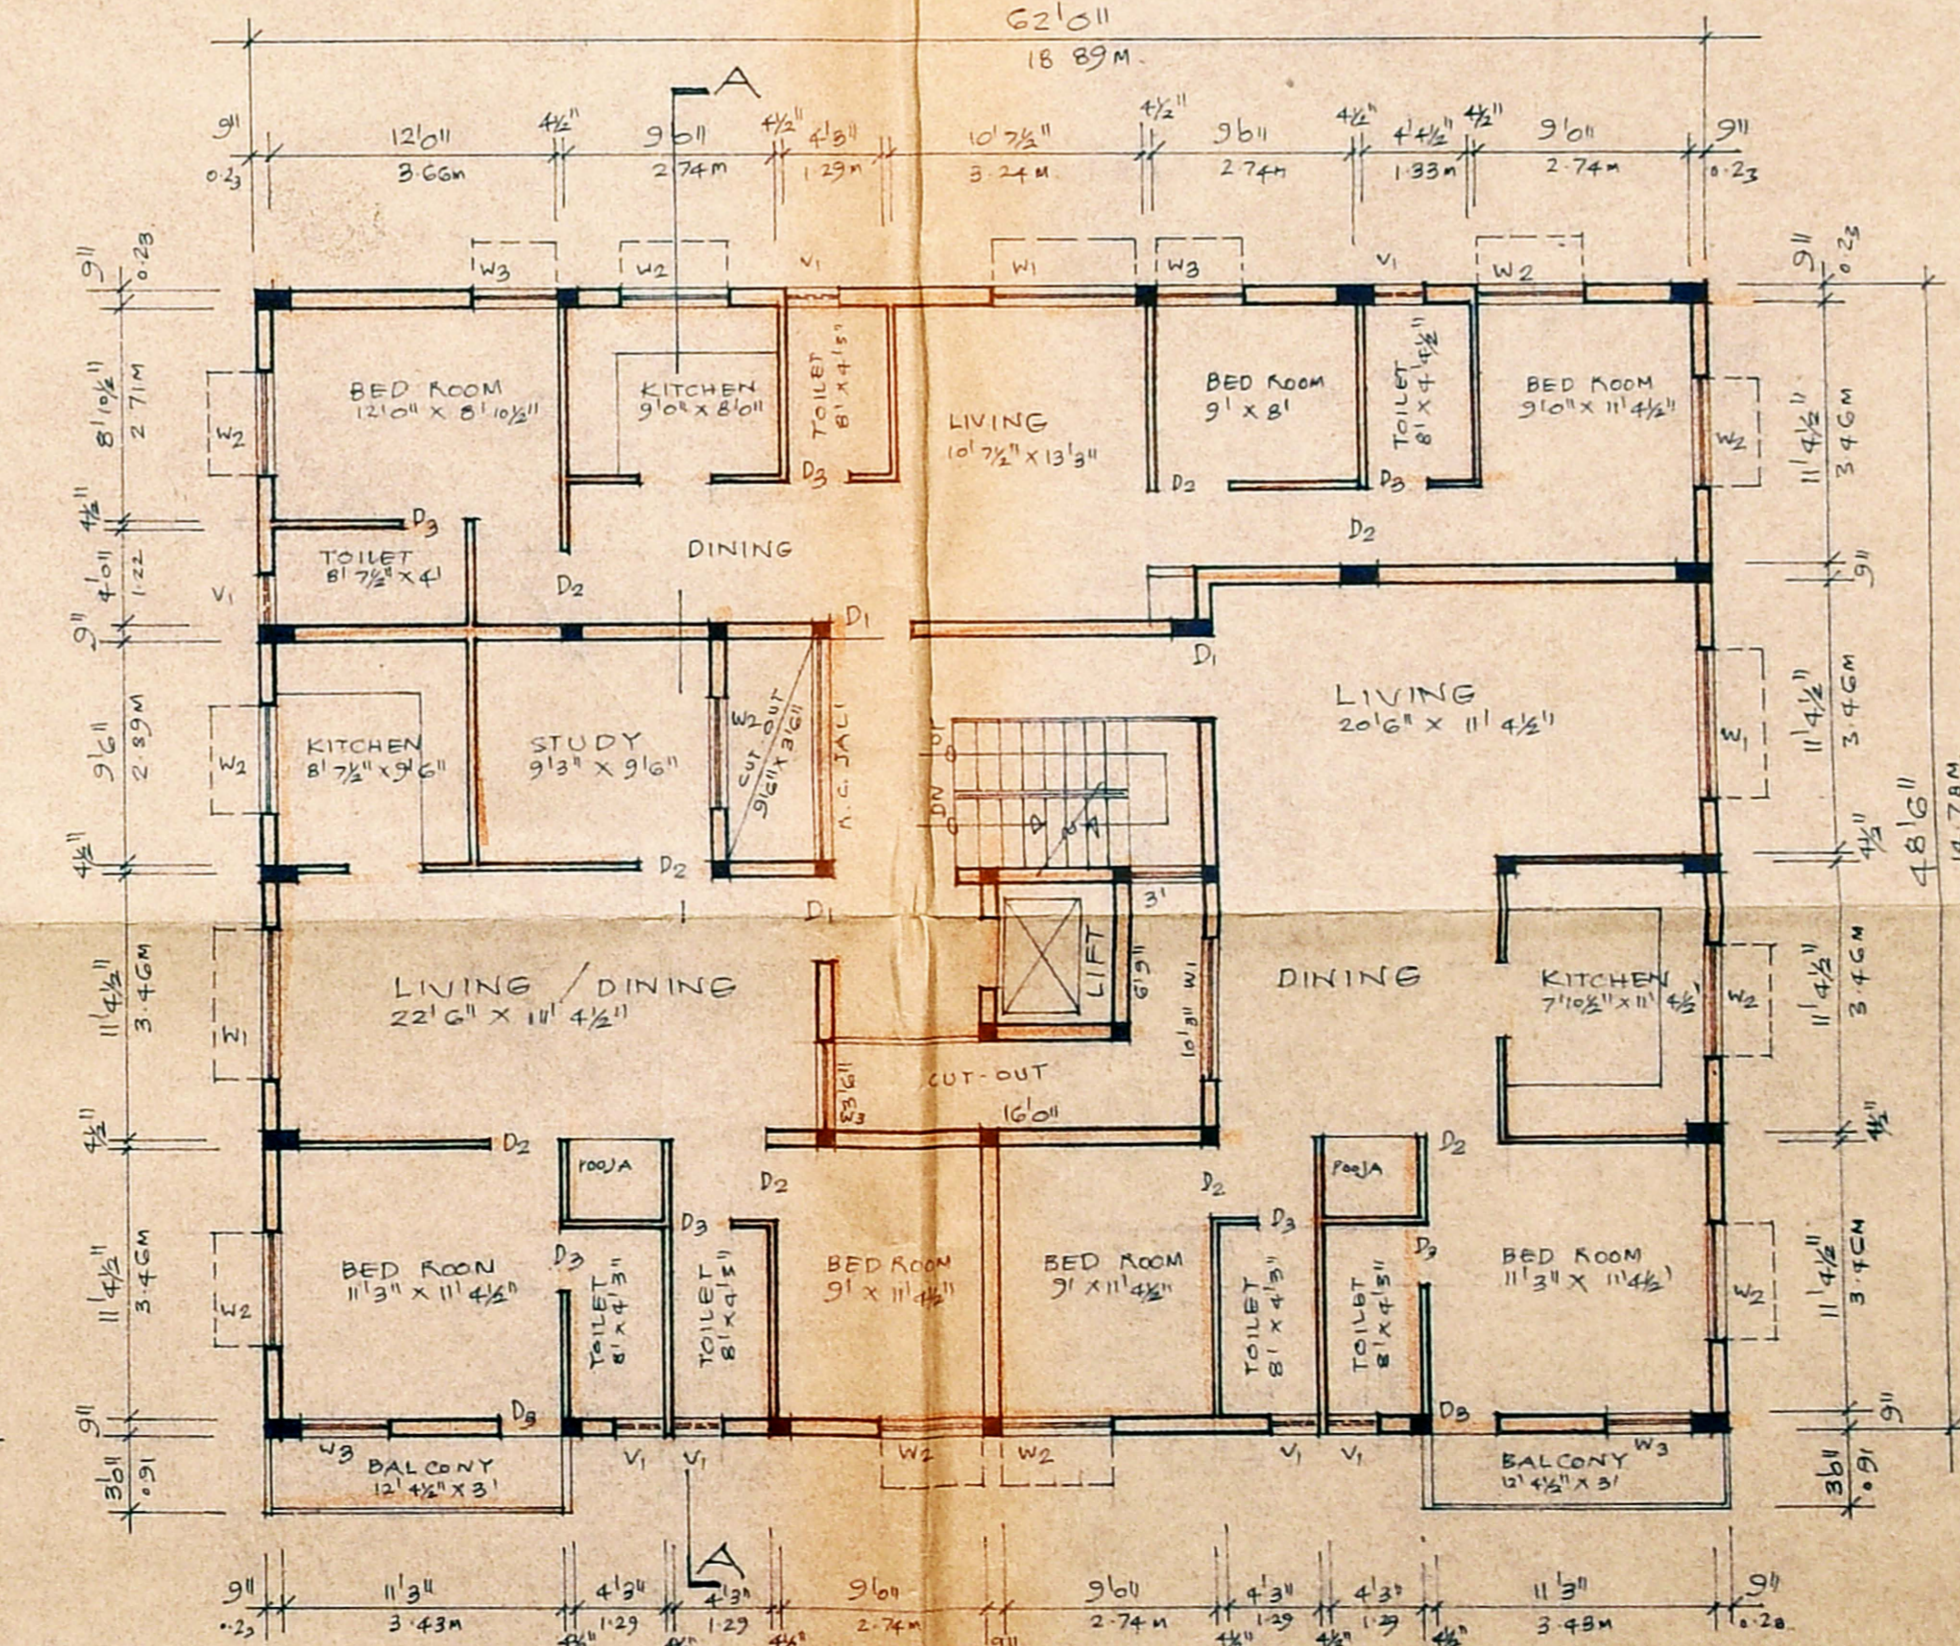


2nd, 3rd & 4th FLOOR PLAN.
 SCALE 1/8" = 1'0" (1:100)

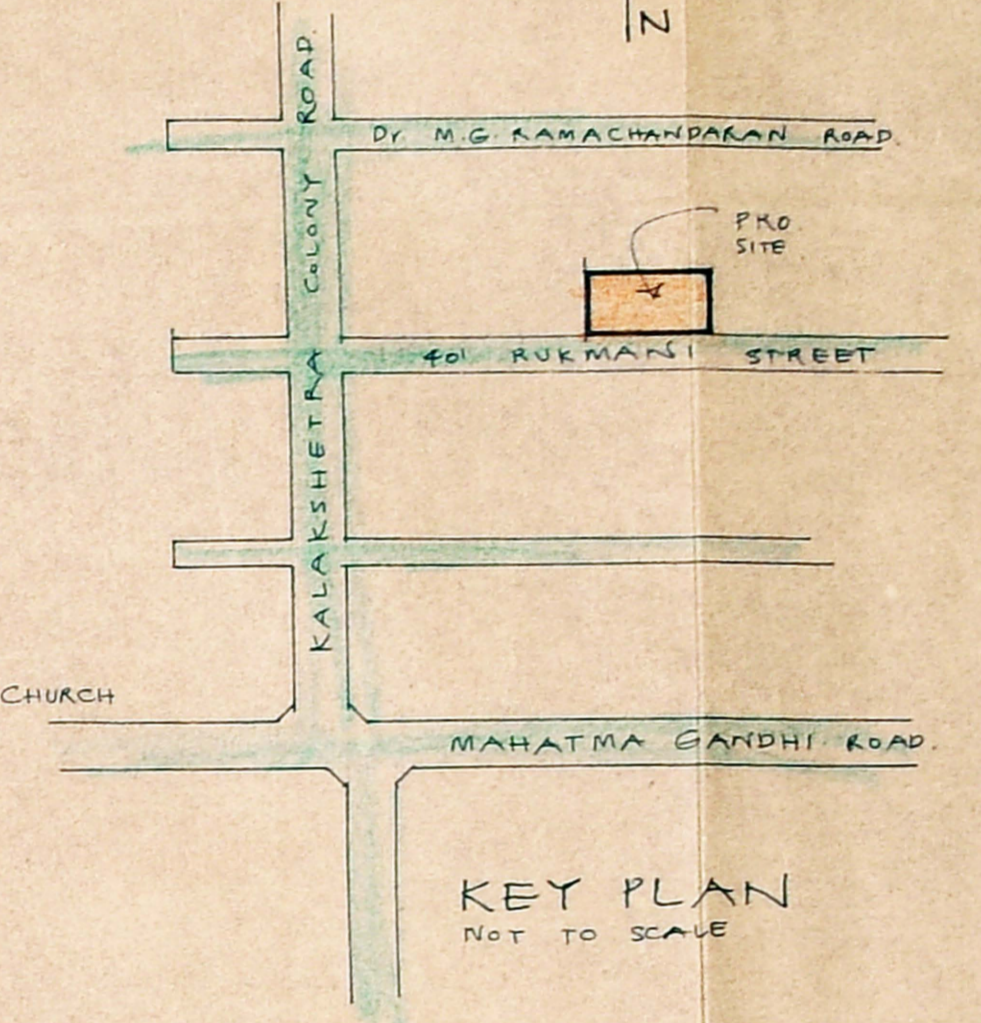


KEY PLAN
 NOT TO SCALE

CMDA (B) / NO. 1
 C. No. 41/106/1000
 Ass't Surveyor
 P.A. 11/66/1001
 Date: 11/06/2001

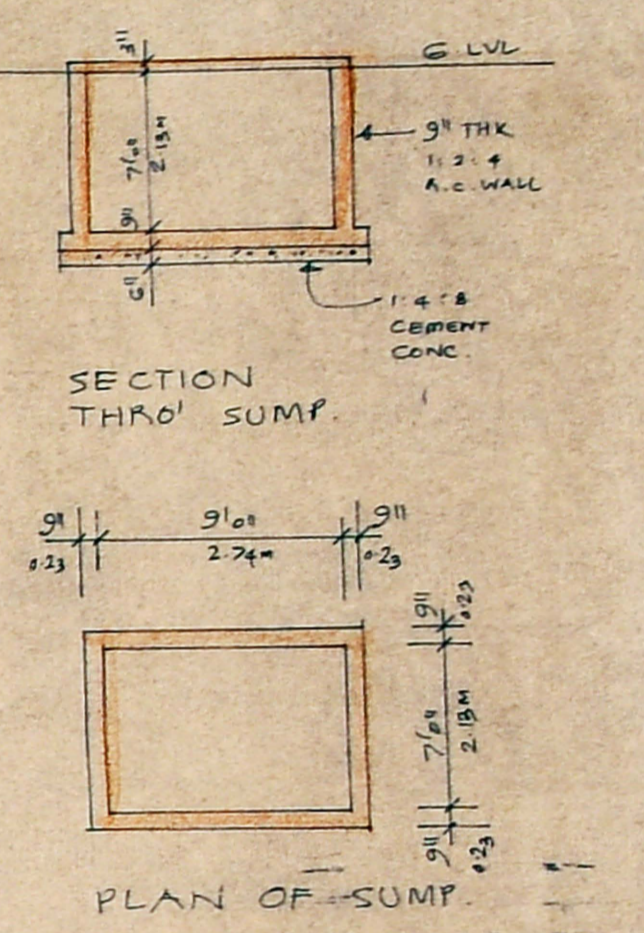

TYPICAL SECTION OF RAIN WATER CONSERVATION PIT.

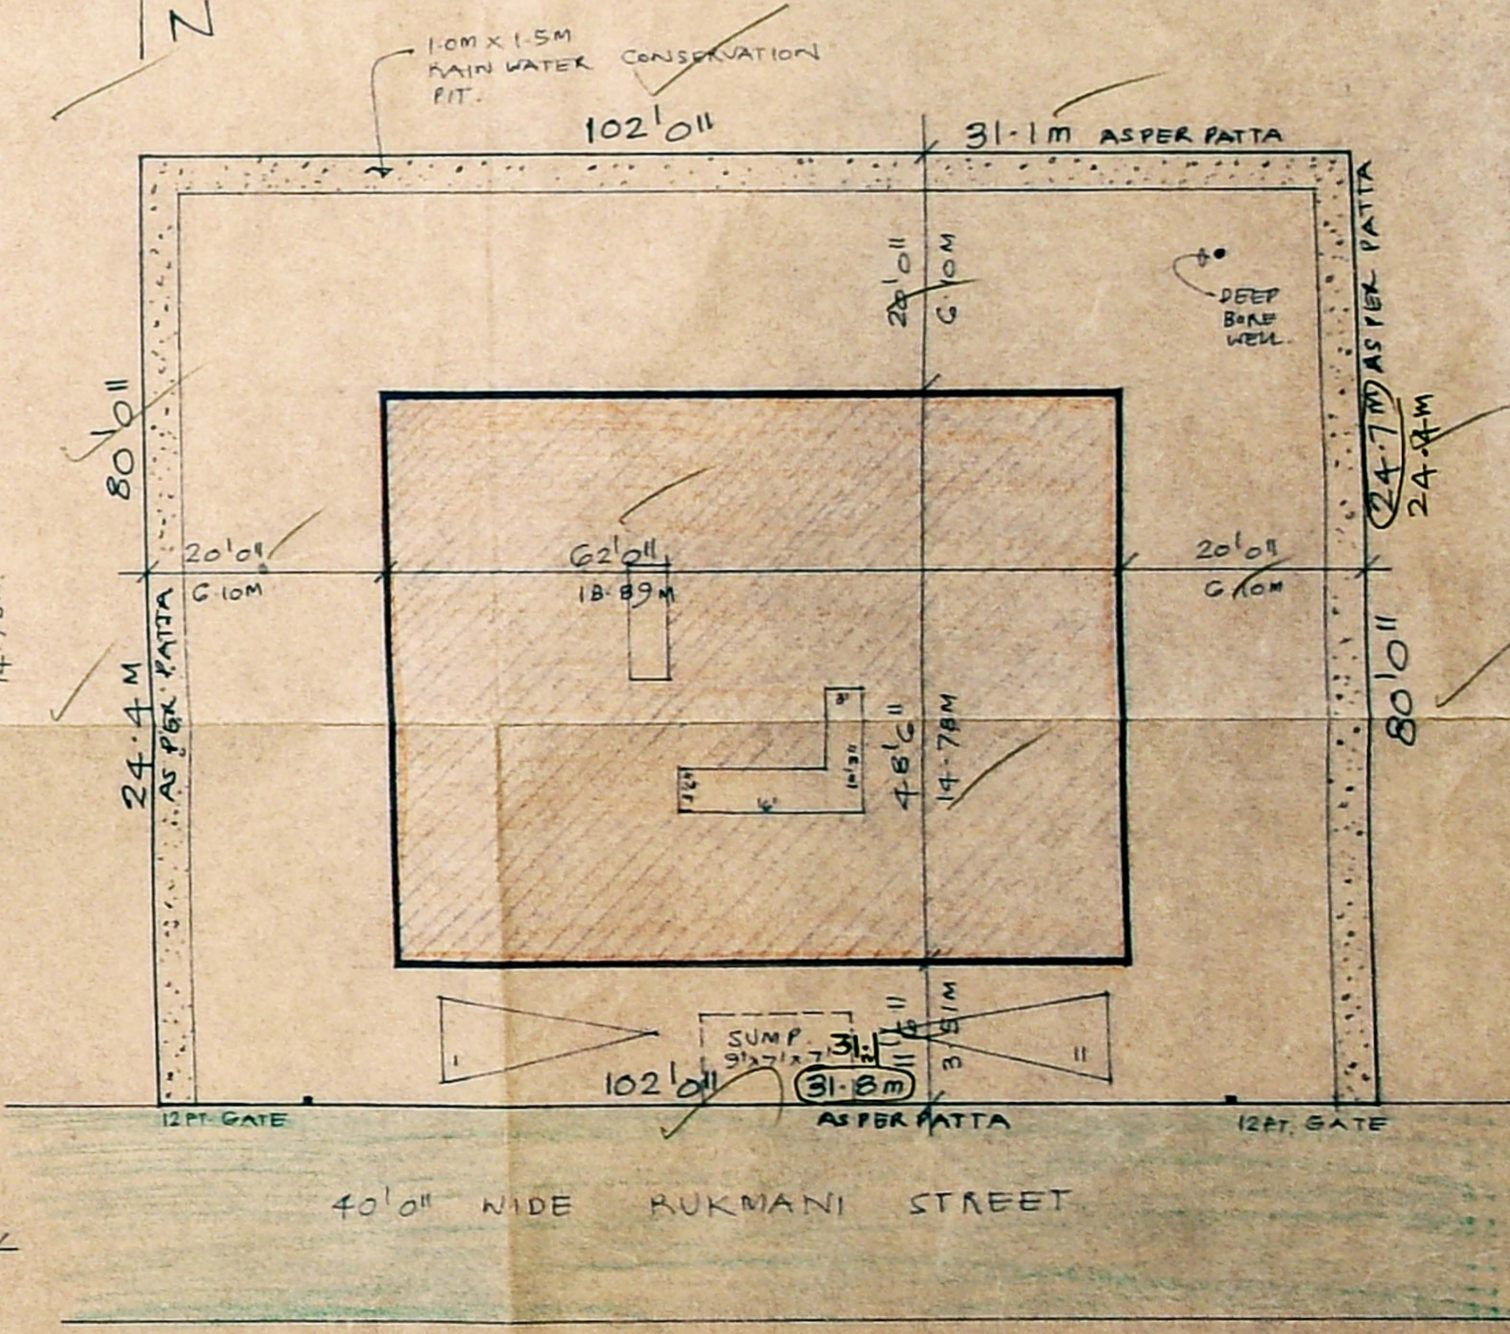

SITE PLAN.
 SCALE 1/16" = 1'0" (1:200)