



ELEVATION

8/56/66/359/2001
 Planning Permit No.
APPROVED
 SUBJECT TO THE CONDITIONS IN
 THIS OFFICE LETTER.
 No. 15559/2001 Date 9/2001
 o/c *M. S. Manjanna*
 21/9/2001
 FOR MEMBER SECRETARY
 CHENNAI METROPOLITAN
 DEVELOPMENT AUTHORITY
 CHENNAI-600 008.


42/19 2/19

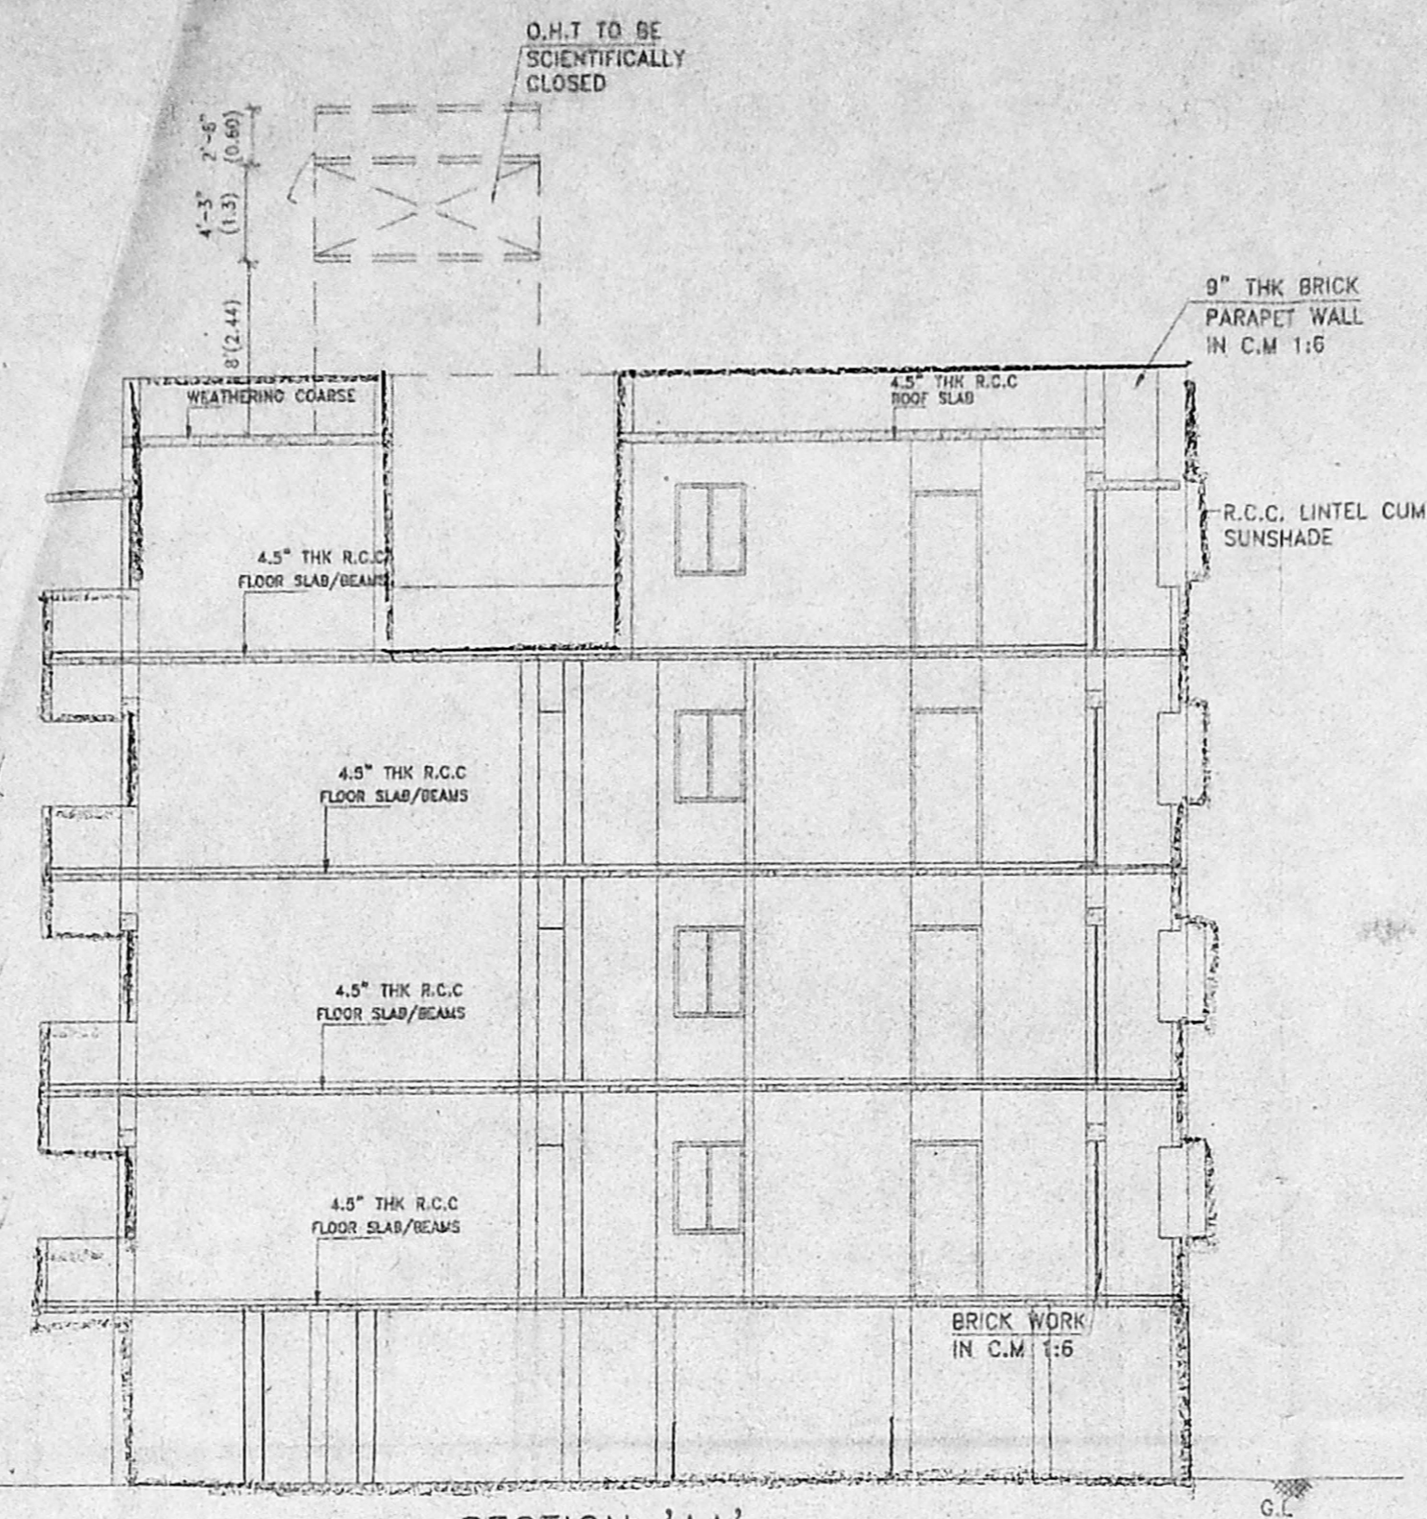


SECTION 'AA'

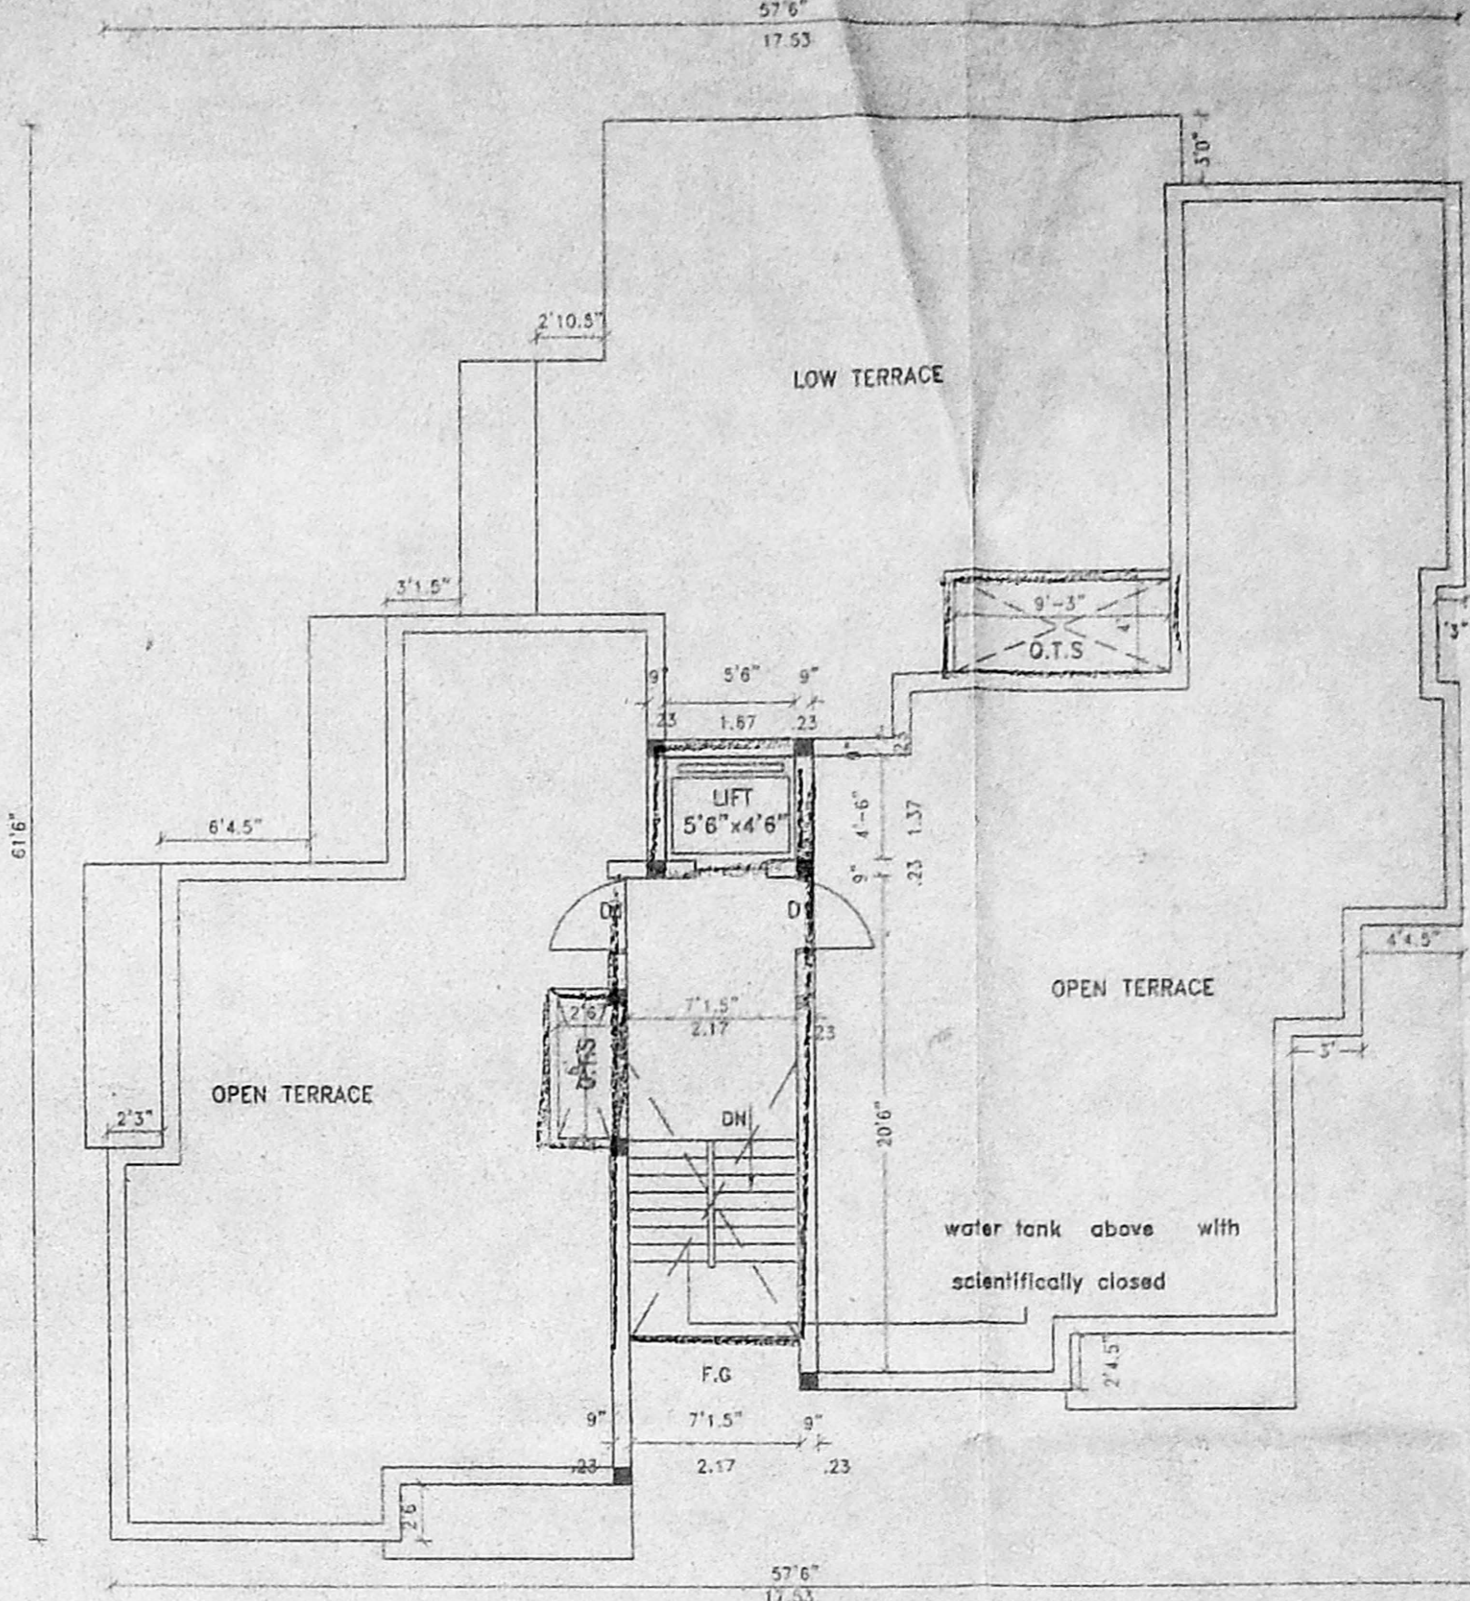

TERRACE FLOOR PLAN

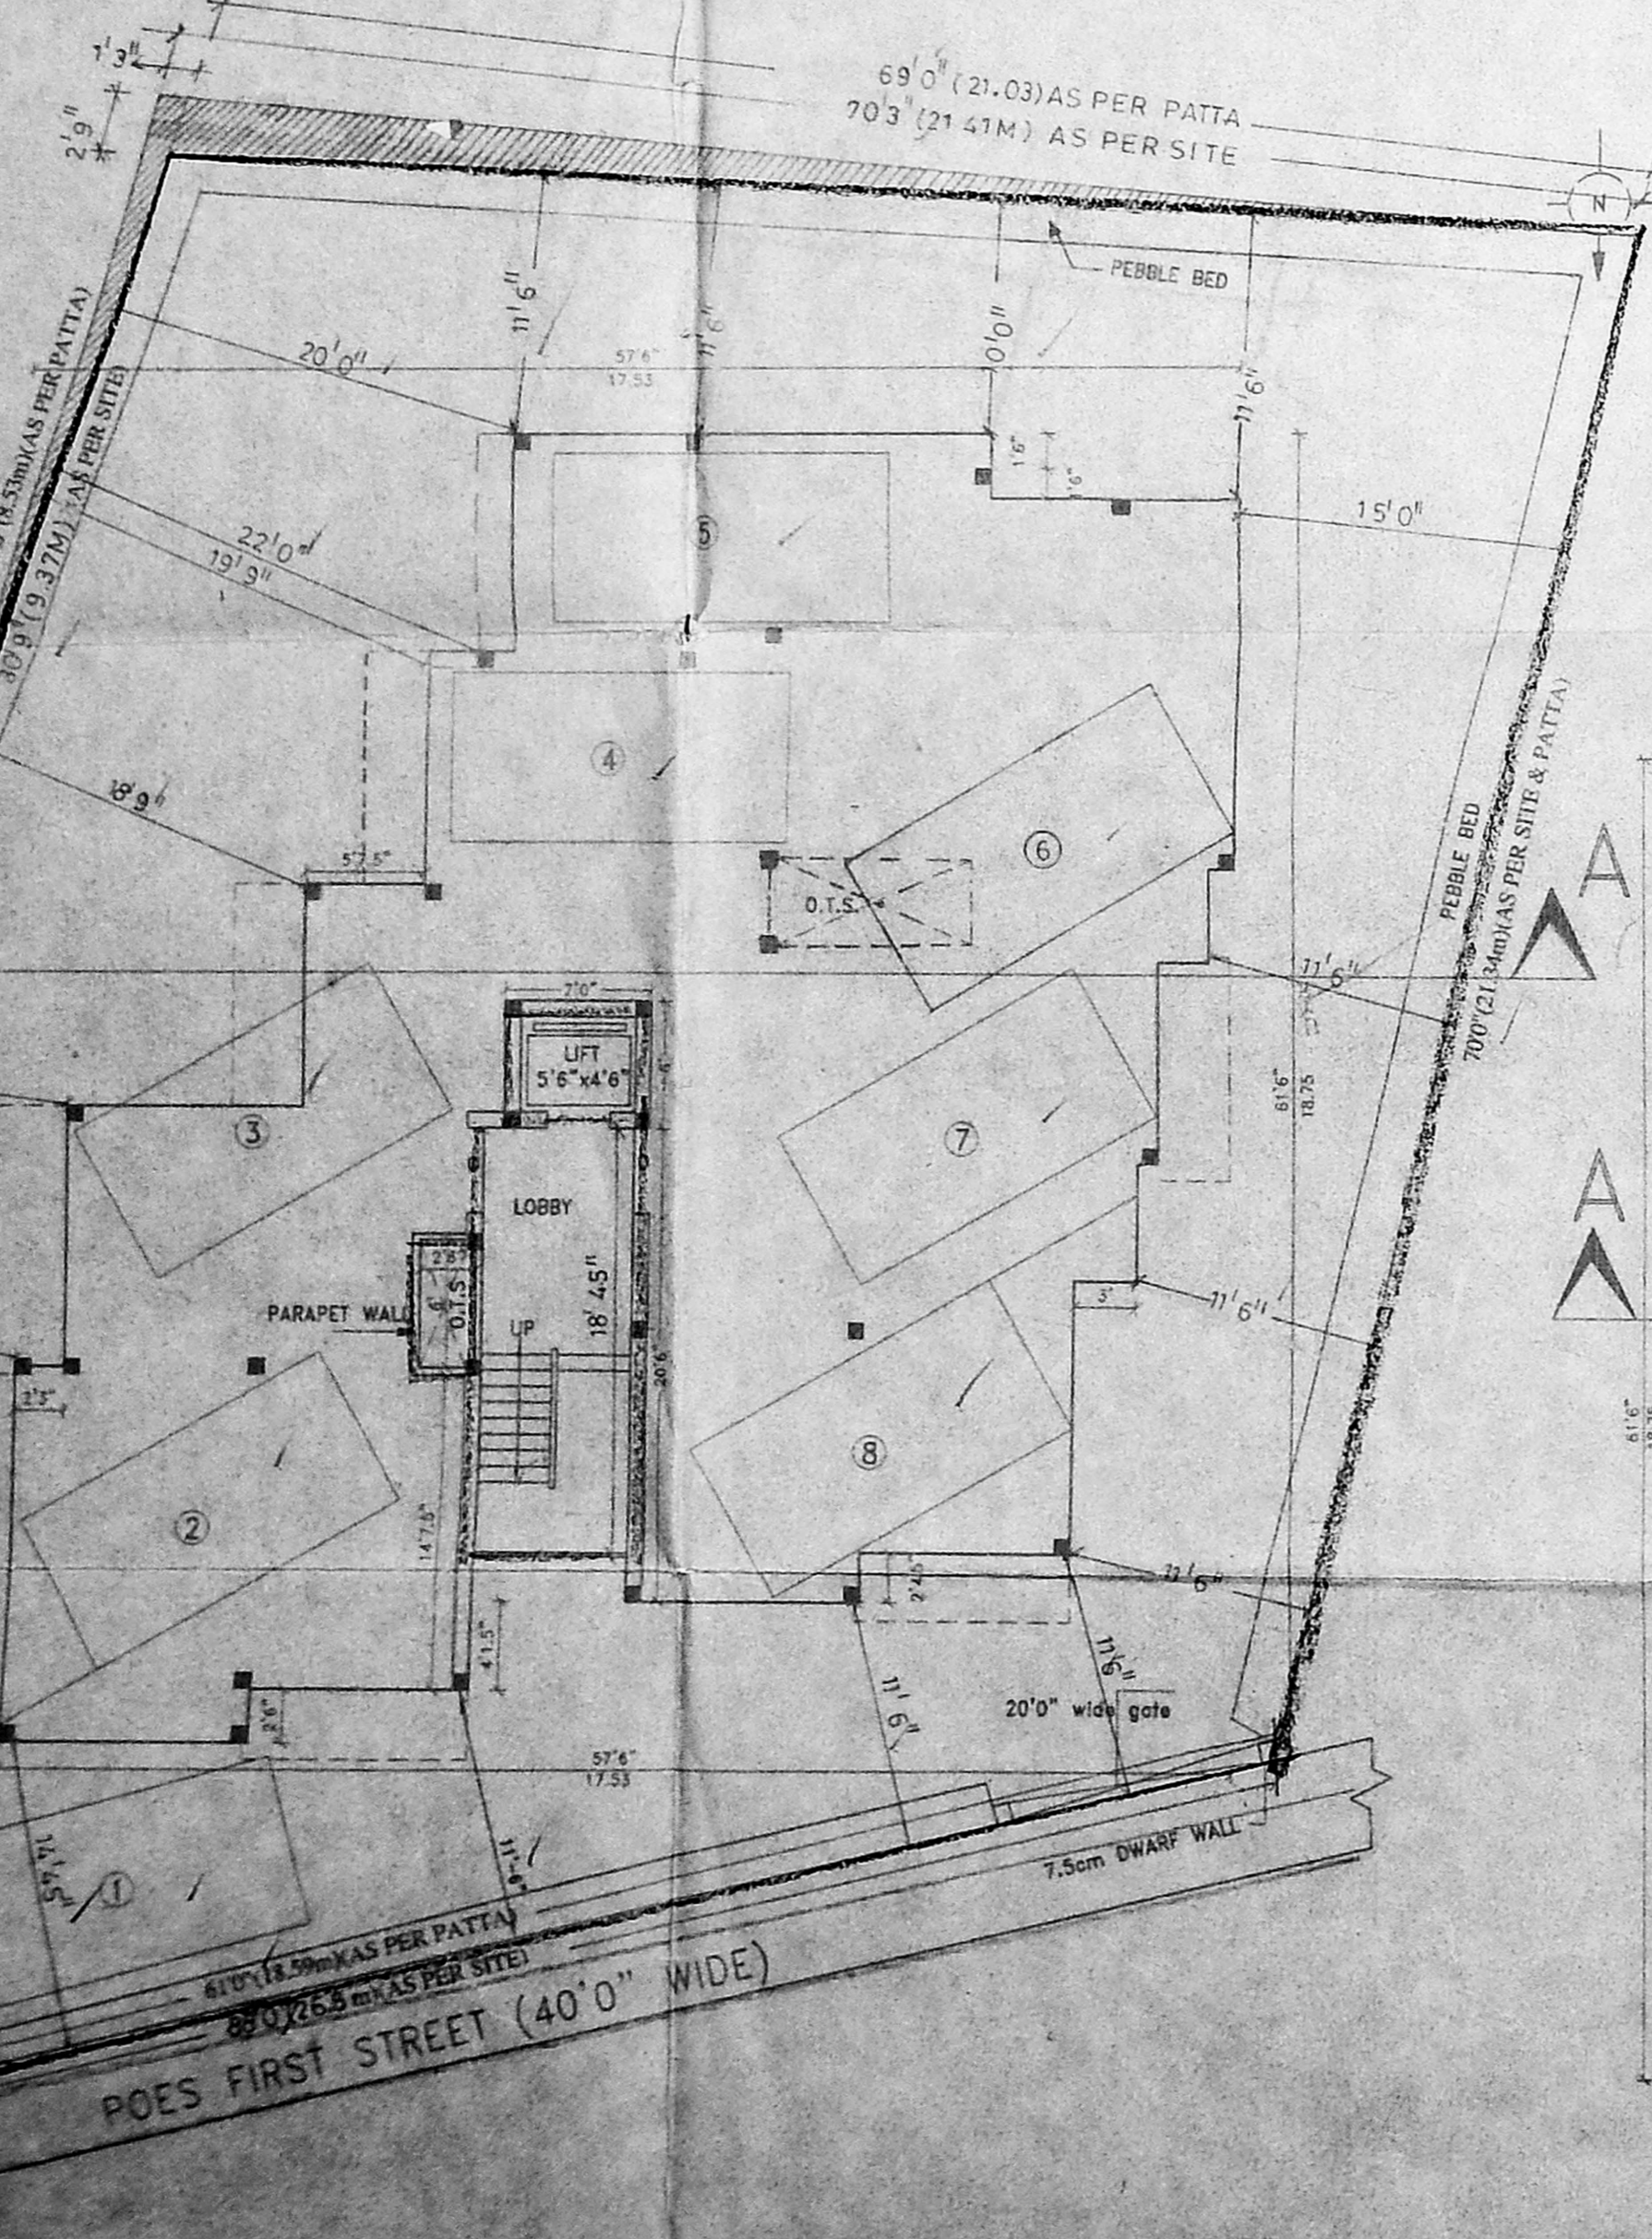


STILTS FLOOR PLAN

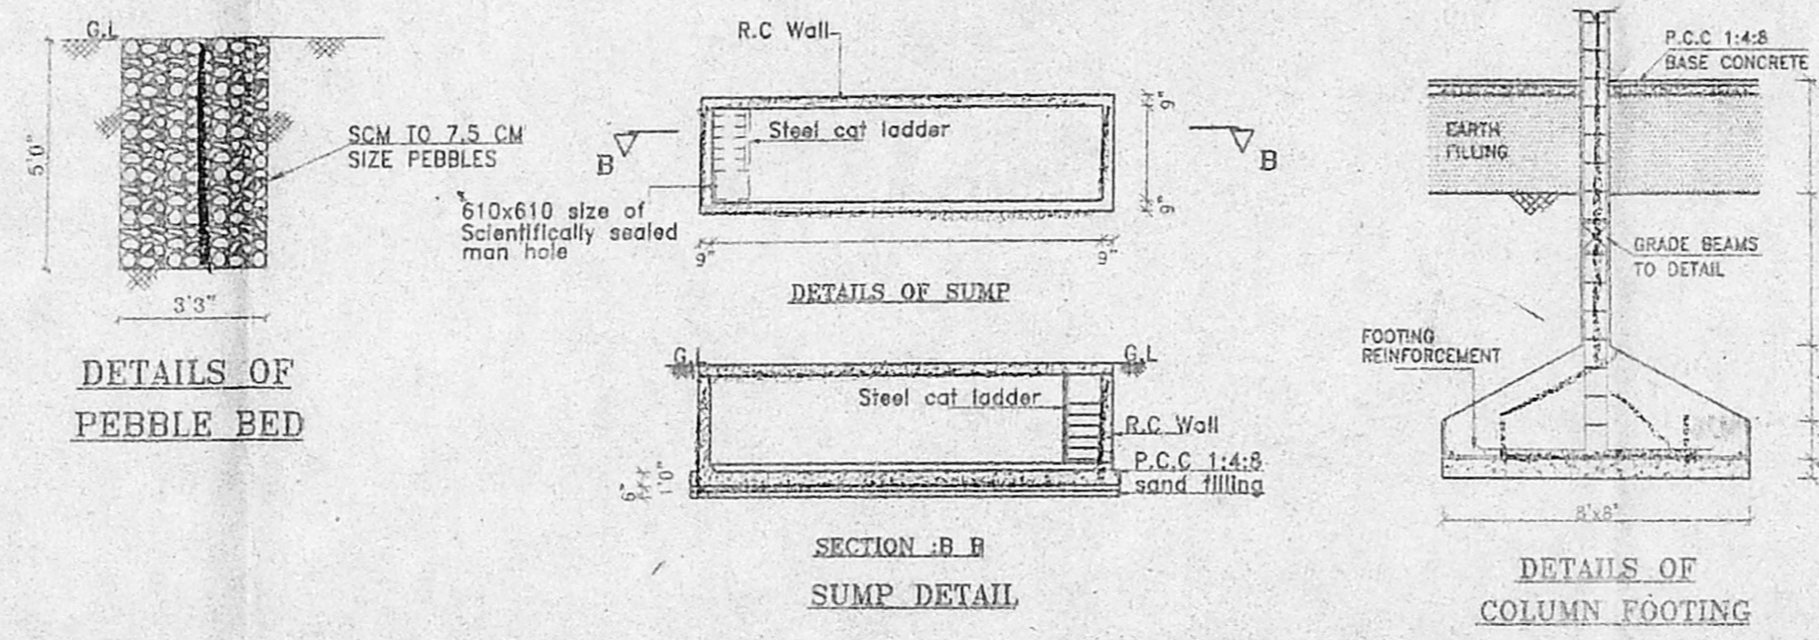


DETAILS OF PEBBLE BED

SECTION B-B SUMP DETAIL


DETAILS OF COLUMN FOOTING

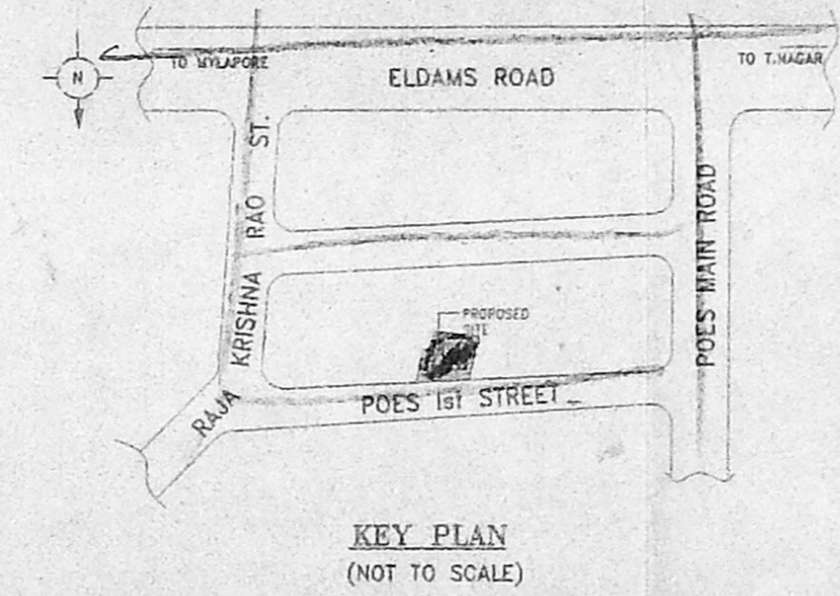

KEY PLAN (NOT TO SCALE)

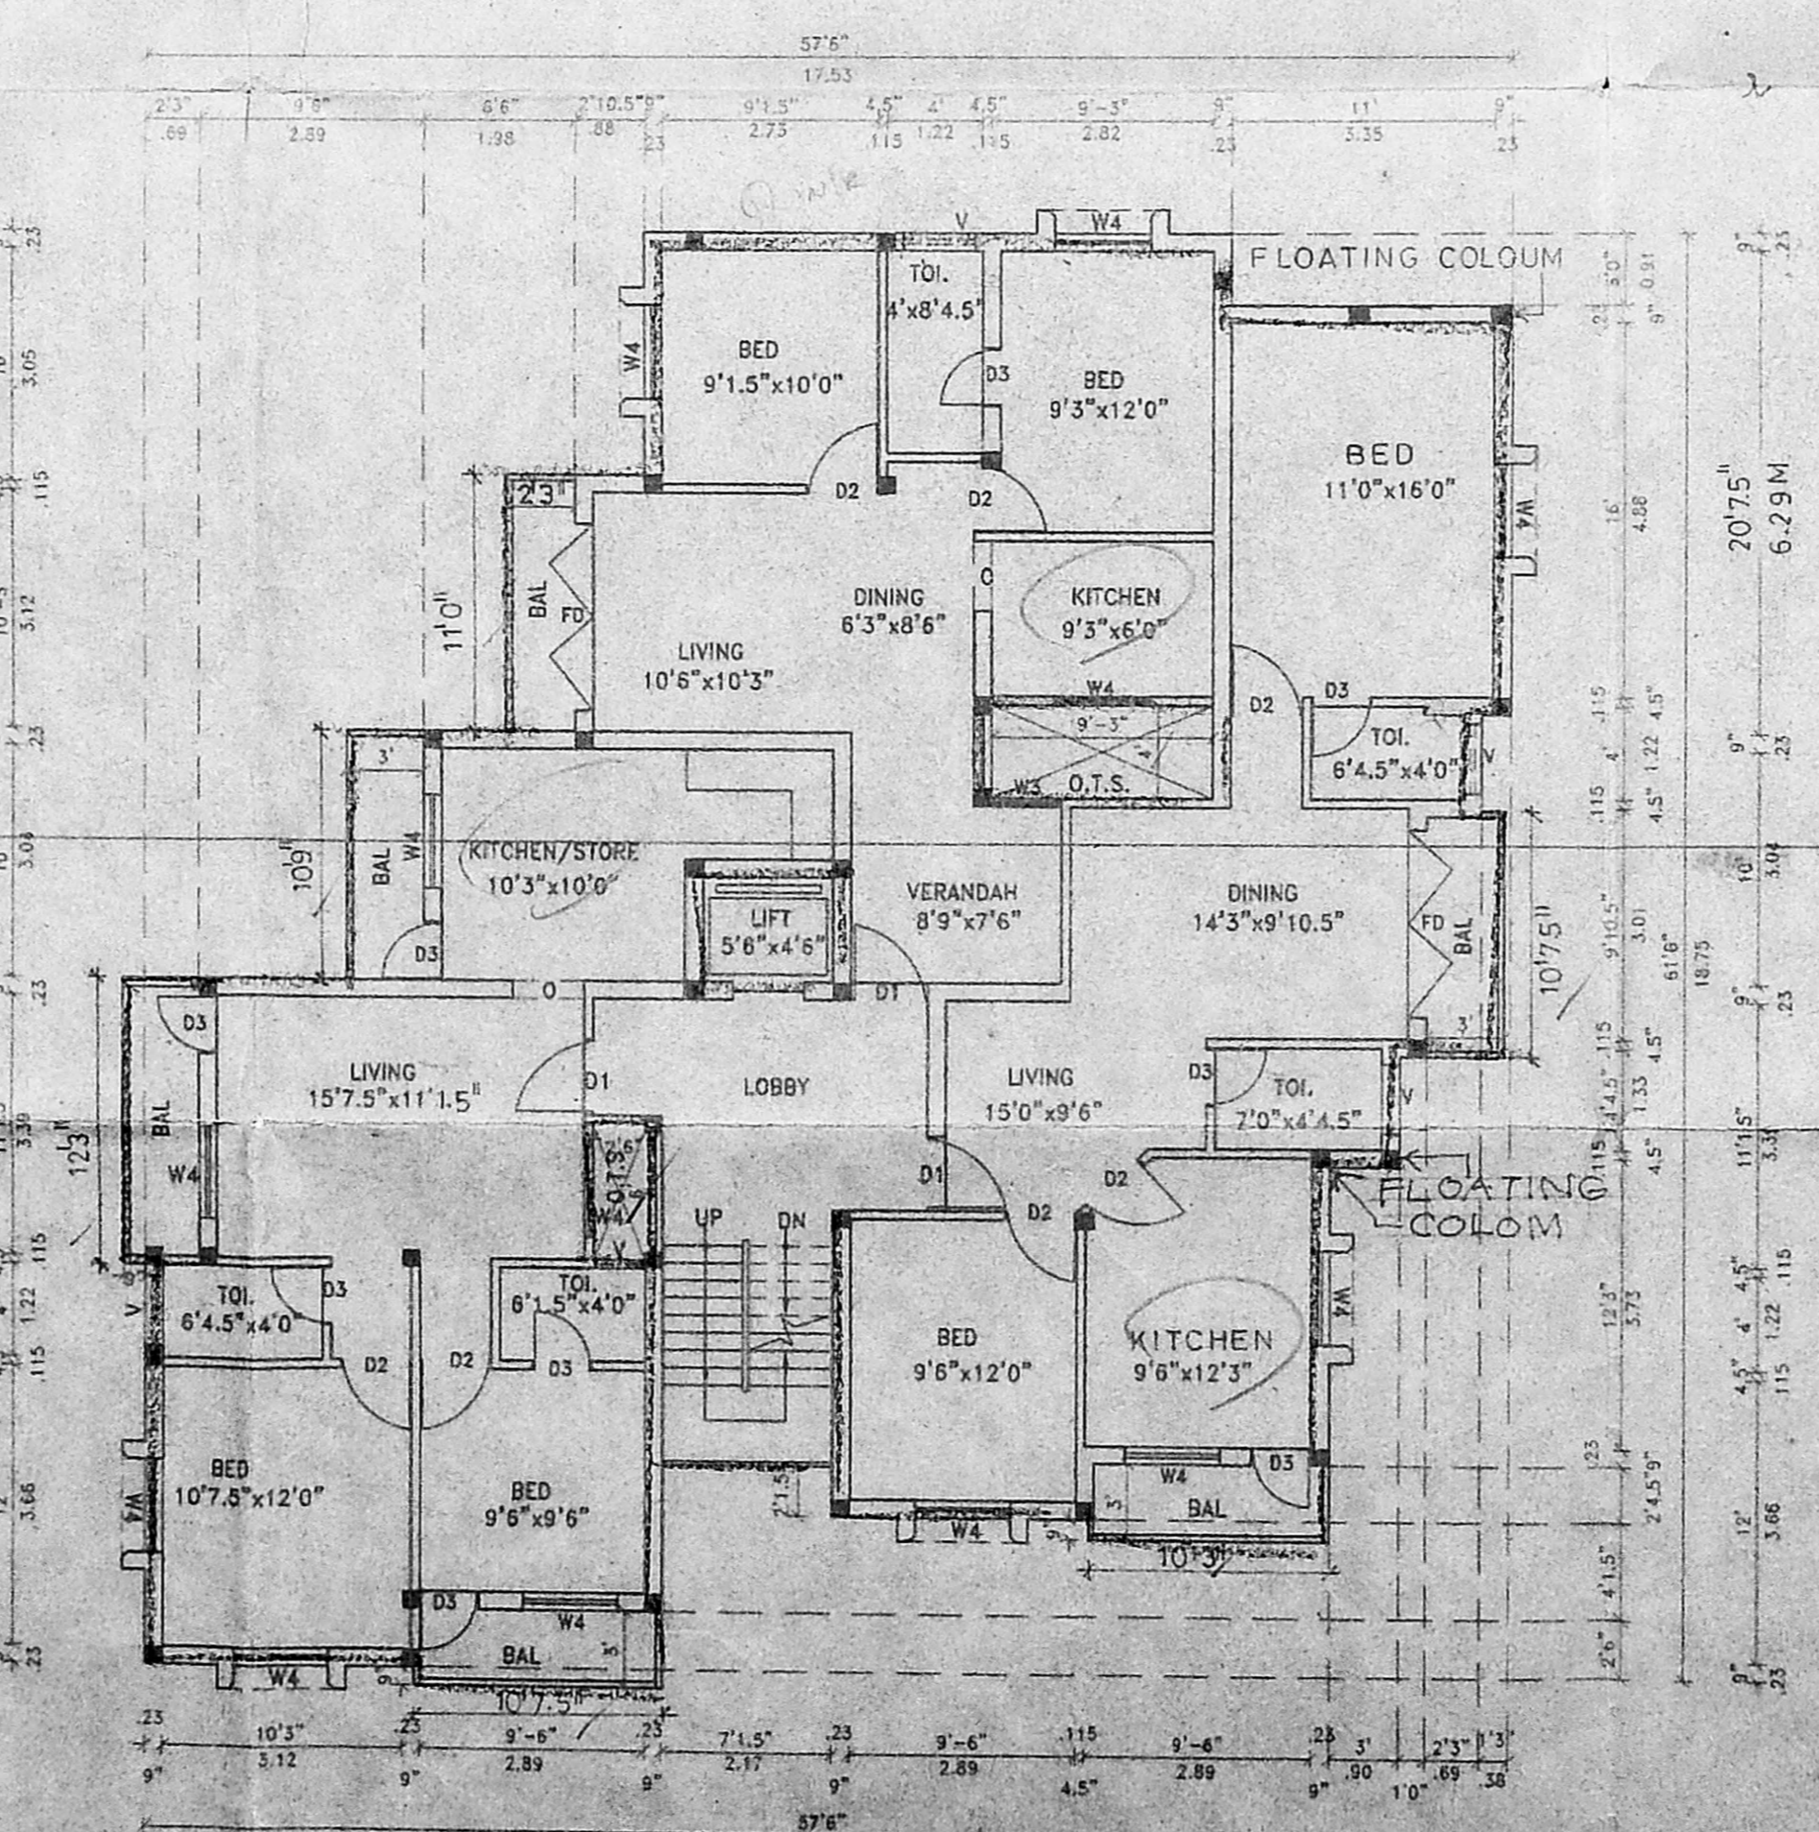

TYPICAL FLOOR PLAN (FIRST, SECOND & THIRD FLOOR)

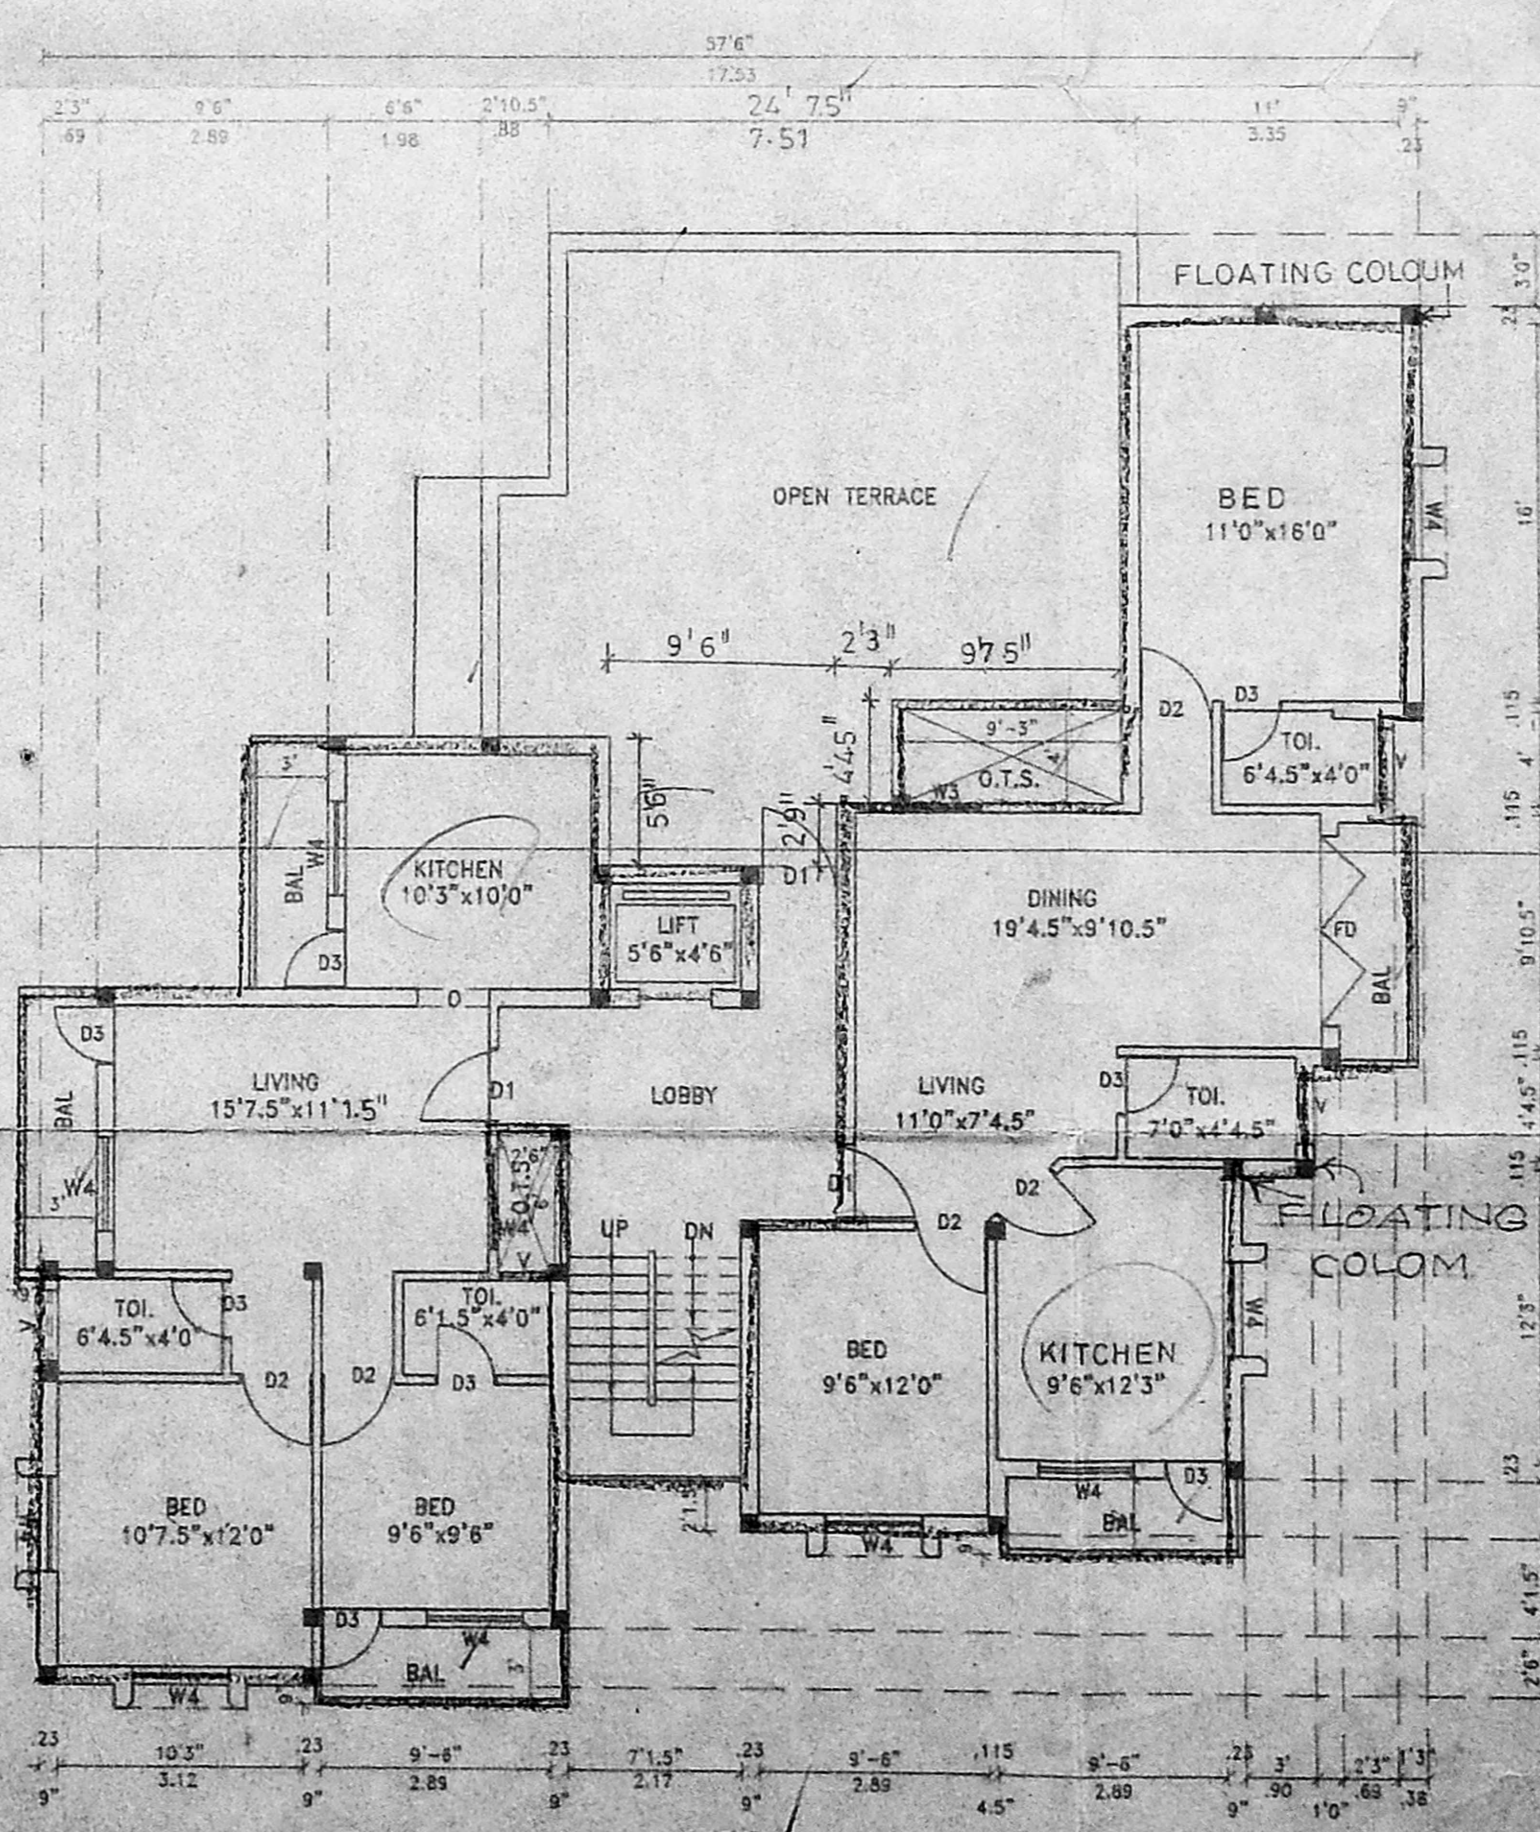

FOURTH FLOOR PLAN

SCHEDULE OF JOBS

D1 - DOOR	3'0" x 7'0"
D2 - DOOR	3'0" x 7'0"
D3 - DOOR	3'0" x 7'0"
O - OPENING	3'0" x 7'0"
W4 - WINDOW	4'0" x 4'0"
V - VENTILATOR	2'6" x 2'6"
FD - FRENCH DOOR	8'0" x 7'0"

W.C.M.D.A. No. 15559/2001
 Dt. 12.16.2001
 Asst. Scrutiny
 P.A. 21.6

AREA STATEMENT

	SQF	DM
TOTAL FLOOR AREA	6677.00	620.54
PROPOSED:		
STILT FLOOR	200.48	18.63
FIRST FLOOR	2571.31	238.97
SECOND FLOOR	2571.31	238.97
THIRD FLOOR	2571.31	238.97
FOURTH FLOOR	1958.00	181.97
TOTAL	9872.41	917.57

COLOUR INDEX

PROPOSED	
ROAD	
BOUNDARY	

PLAN SHOWING THE PROPOSED BUILDING AT DOOR NO. 9 (NEW) POES FIRST STREET, TEYANAMPET, R.S.NO. 1554/65 BLOCK NO. 30 OF MYLAPORE CHENNAI 600 008.

SCALE 1:100

Owner
 K. SELVASUBRAMANIAM, S.E. AMIE, C. Eng (I) A.I.V.,
 Consulting Civil Engineer, Chartered Engineer,
 Approved Valuer & Licensed Surveyor,
 Class - I, Reg. No: S2, 2000-20001
 Corporation of Chennai,
 No. 1/82, Meenapattu East,
 CHENNAI - 600 050,
 Ph : 6560164

Licensed Surveyor