

Revised Plan
 SHOWING THE
 PROPOSED RESIDENTIAL
 BUILDING AT DOOR NO. 19,
 T.P. KOIL STREET,
 TRIPPLICANE, CHENNAI-5
 IN. R.S. NO: 1856,
 BLOCK NO: 35,
 DIVISION NO: 89, ZONE : 6.

APPROVED
 SUBJECT TO THE CONDITIONS IN
 THIS OFFICE LETTER.
 No. 81/162/2001 Date: 06-20-2001
 FOR MEMBER, SECRETARY
 CHENNAI METROPOLITAN
 DEVELOPMENT AUTHORITY
 CHENNAI-600 098.

OMDA (B)/17 No. 1
 C. No. 81/169/2001
 Asst. Scrutiny P. A.
 K. SELVAM, B.E., M.B.E., C. Eng (I) A.I.V.,
 Consulting Civil Engineer, Chartered Engineer,
 Appraised Valuer & Licensed Surveyor,
 Class-I. Reg. No: 82, 2000-20001
 Corporation of Chennai,
 No. 1/89, Megapair East,
 CHENNAI-600 050,
 Ph: 6560164

AREA STATEMENT.

	SQ. FT.	SQ. M.
PLOT AREA	2021.25	187.84
MAX F.S.I.	3031.87	281.77
GROUND FLOOR	610.00	75.25
TYPICAL FLOOR (1ST & 2ND)		
BIG DOOR X 2	1620.00	150.50
TOTAL	2430.00	225.75
PLOT COVERAGE F.S.I. PROVIDED.	40.07%	1.20

SCHEDULE OF JOINERIES










D	DOOR	3'0" x 7'0"
D	DOOR	2'6" x 7'0"
W	WINDOW	6'0" x 4'6"
W	WINDOW	4'0" x 4'6"
V	VENTILATOR	2'6" x 2'6"
O	OPENING.	3'0" x 7'0"

COLOUR INDEX.

PROPOSED	
ROAD	
BOUNDARY	

SCALE: 1"=80'(OR) 1:100

* M.S. Foundation
 * M.C. Kunda
 * S.V.
 * S. V.
 * S. V.
 * S. V.

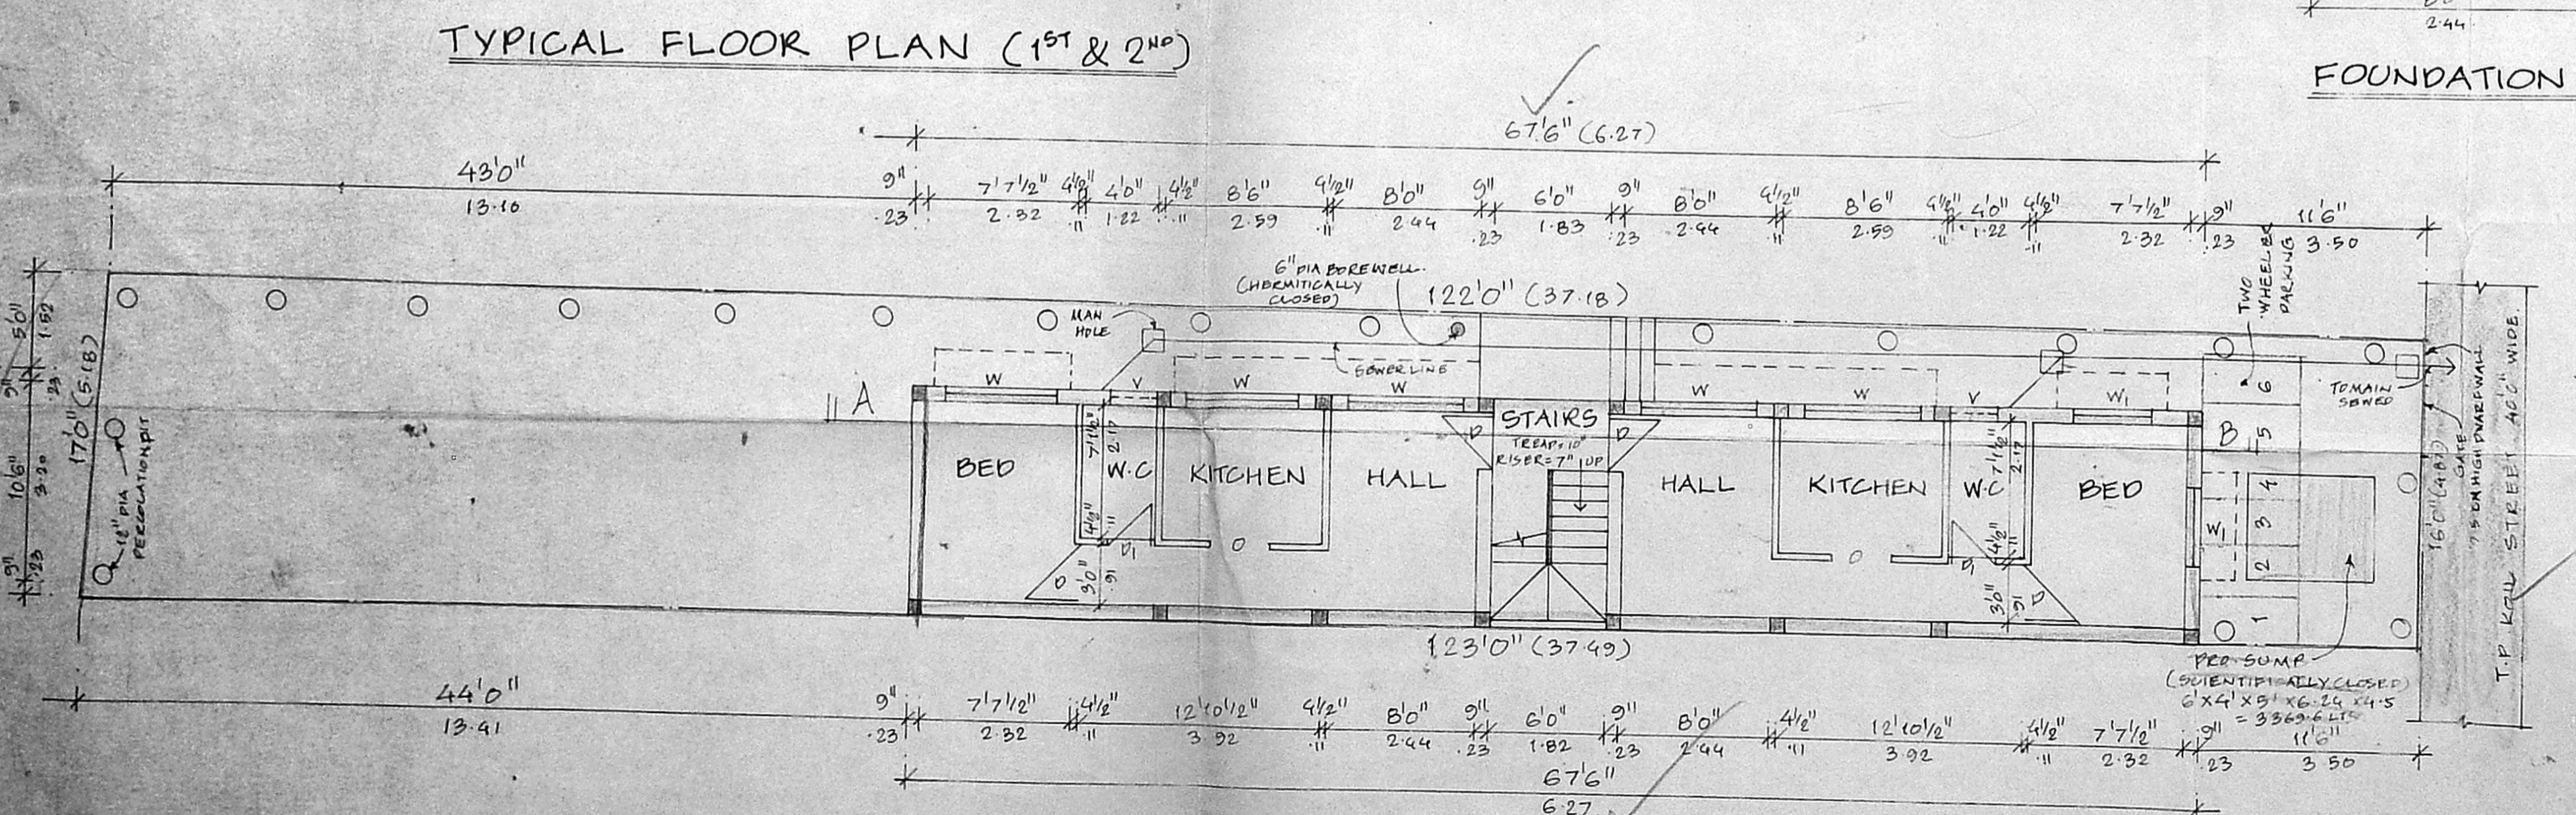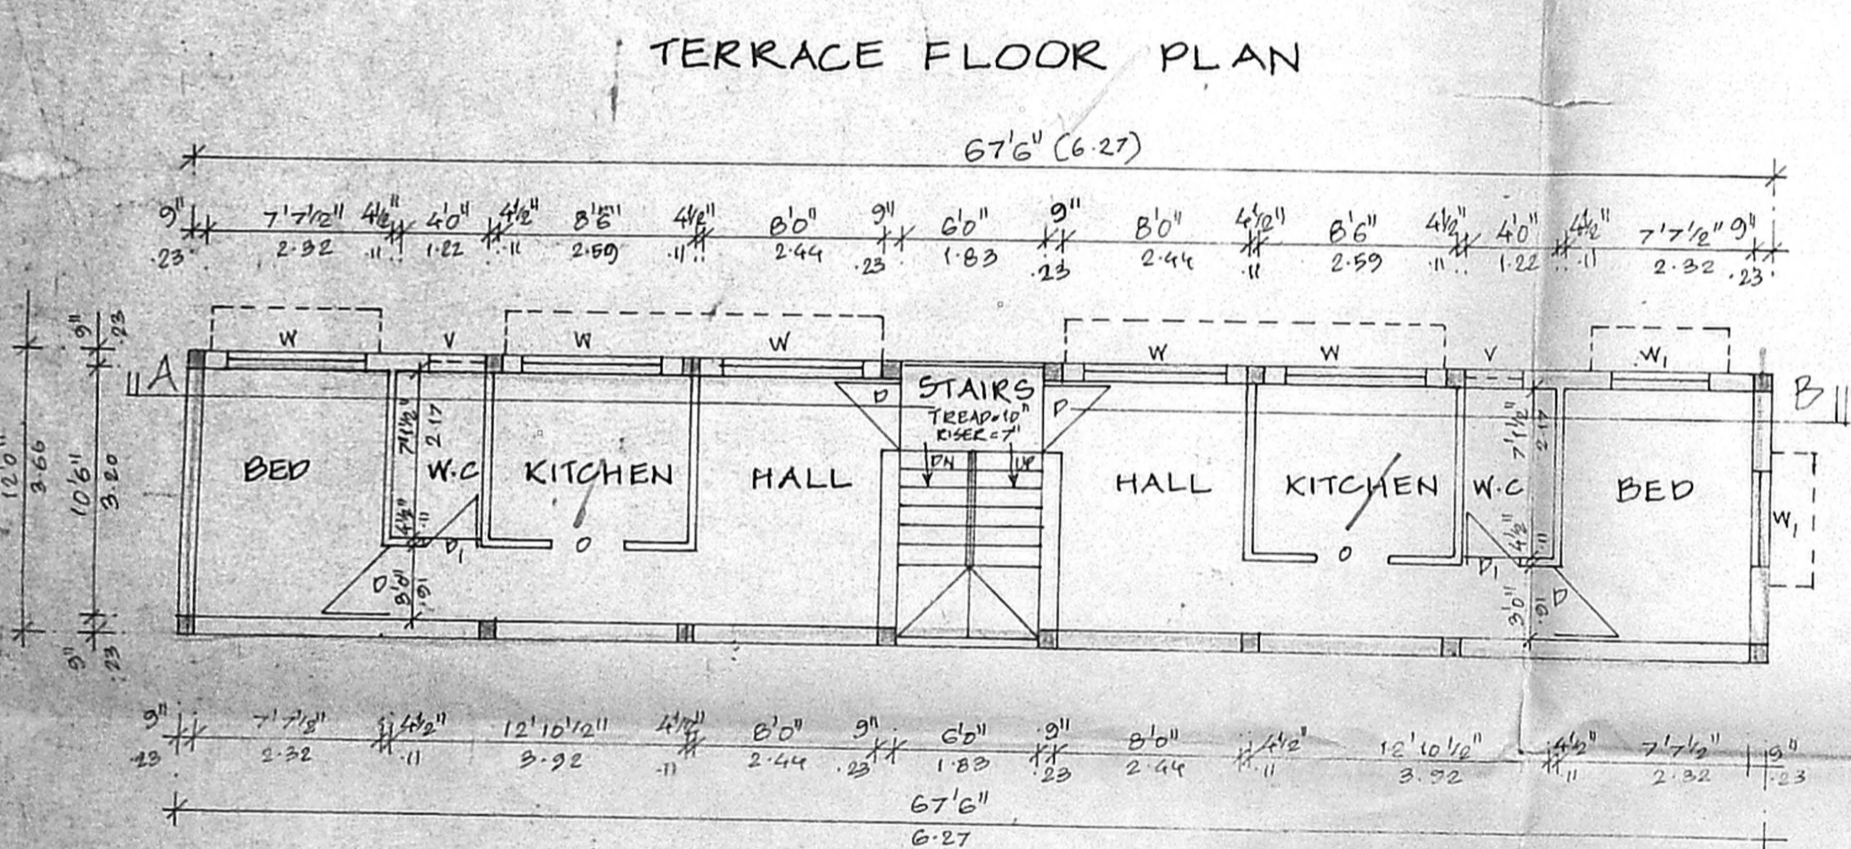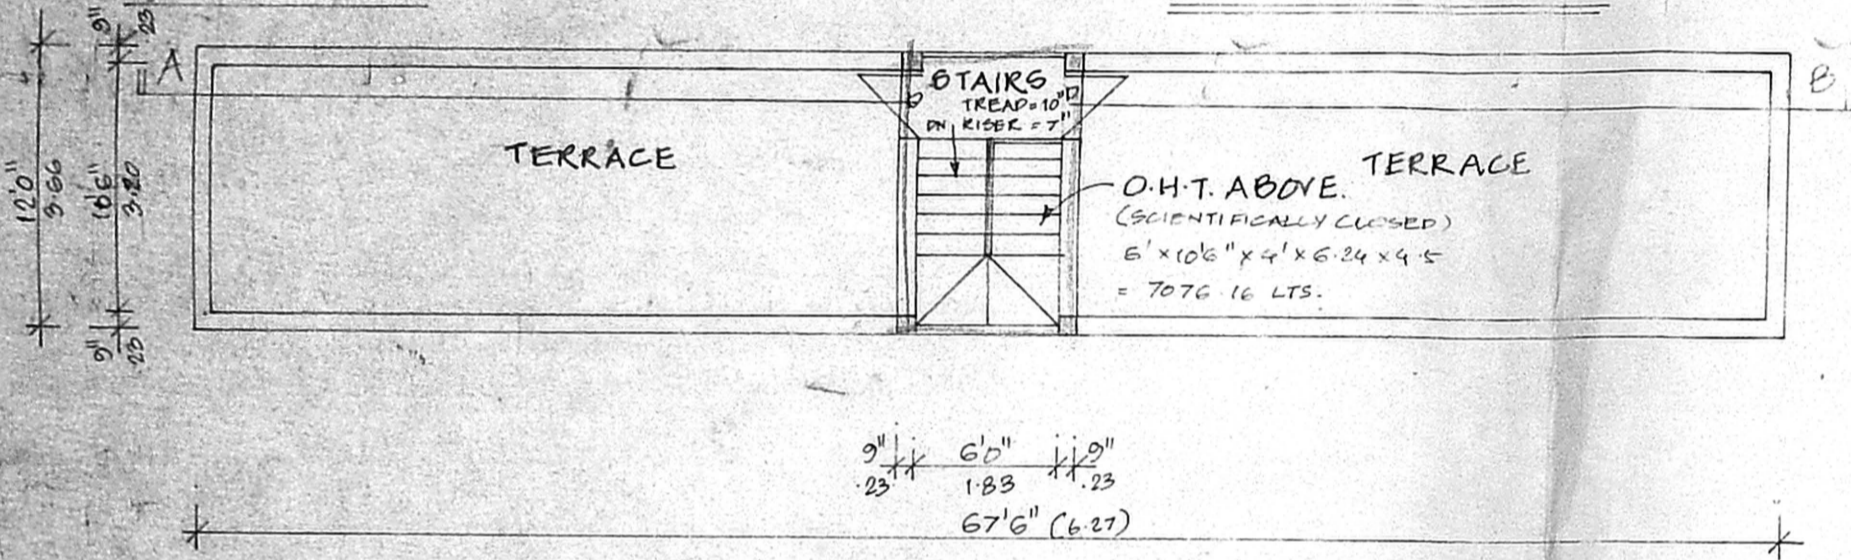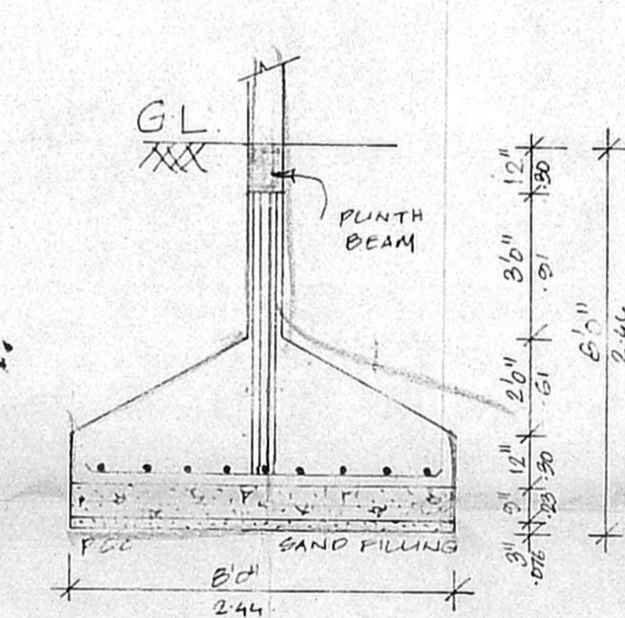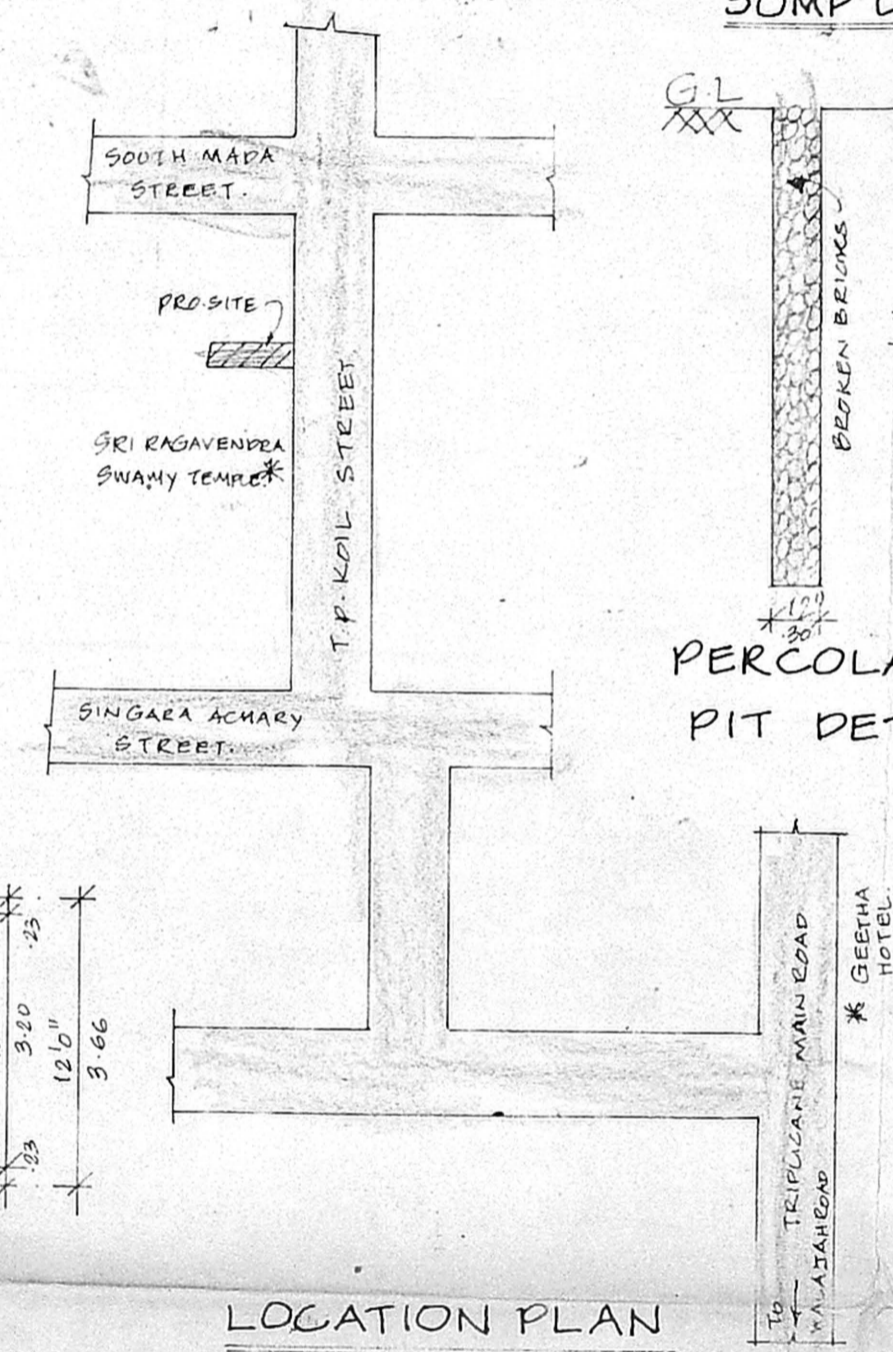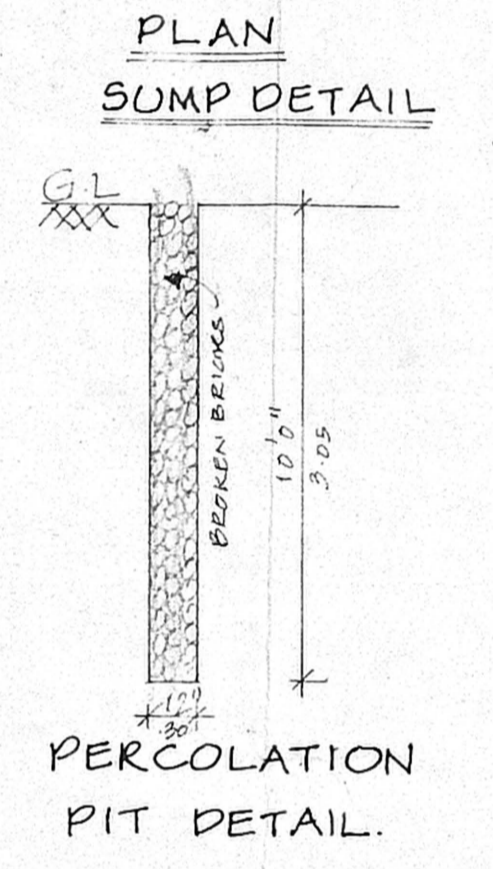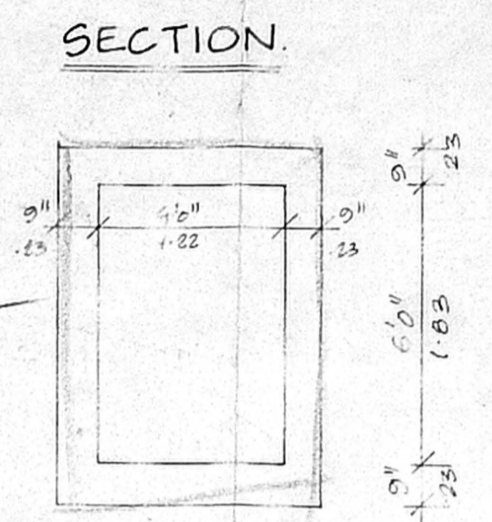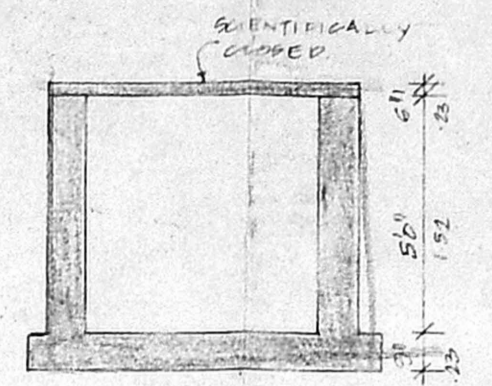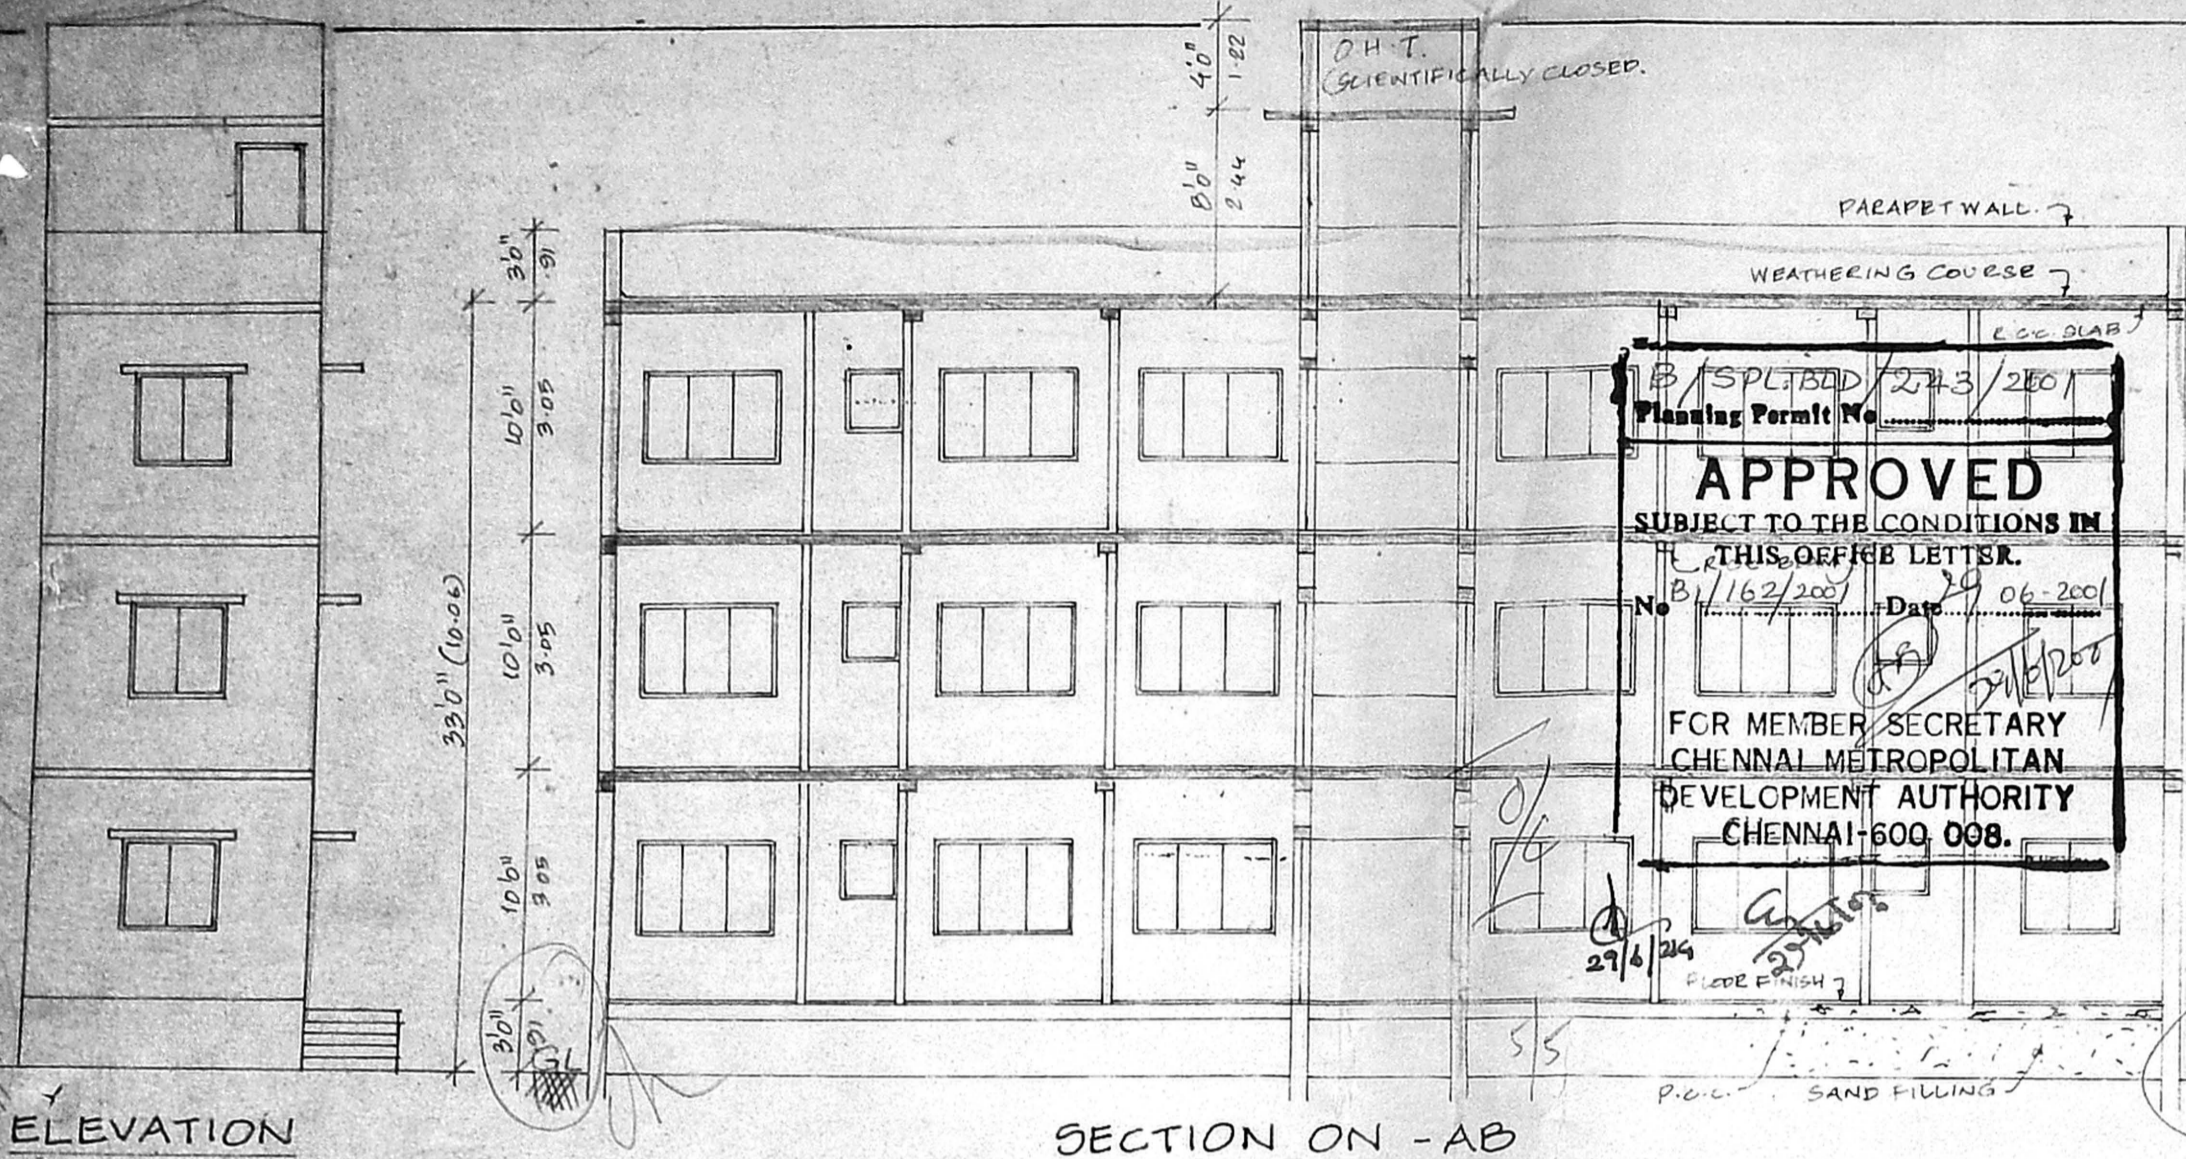

SITE CUM GROUND FLOOR PLAN.