



ELEVATION


B/Spl Bldg/91/2001
APPROVED
 SUBJECT TO THE CONDITIONS IN THIS OFFICE LETTER.
 No. B. 109/2001/3/2001
 FOR MEMBER SECRETARY
 CHENNAI METROPOLITAN
 DEVELOPMENT AUTHORITY
 CHENNAI-600 008.

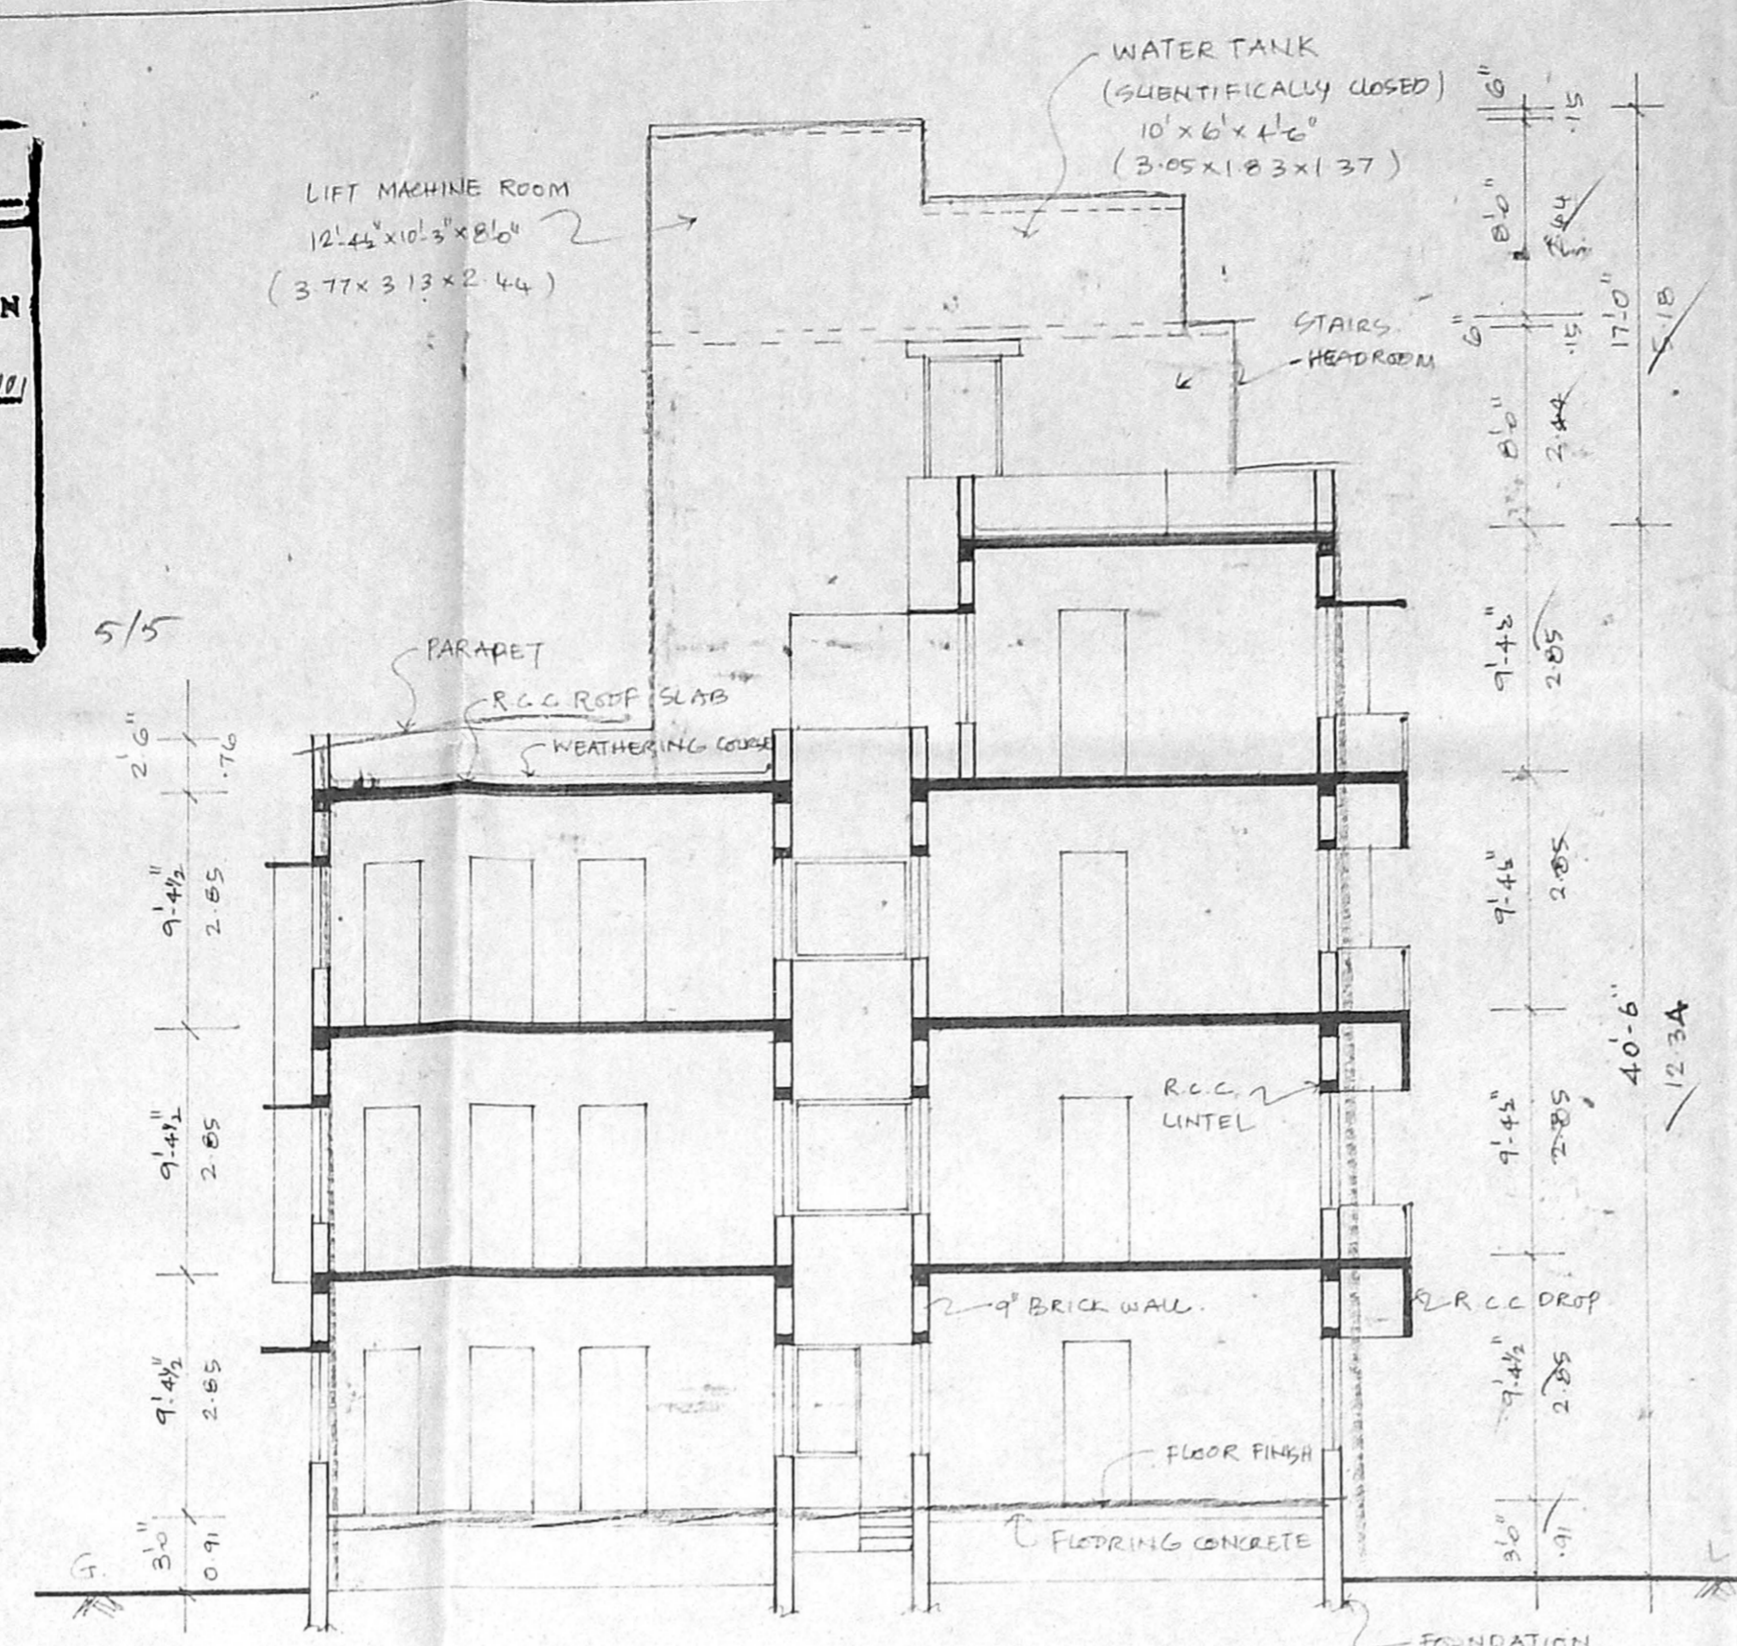


SECTION ON "xx",

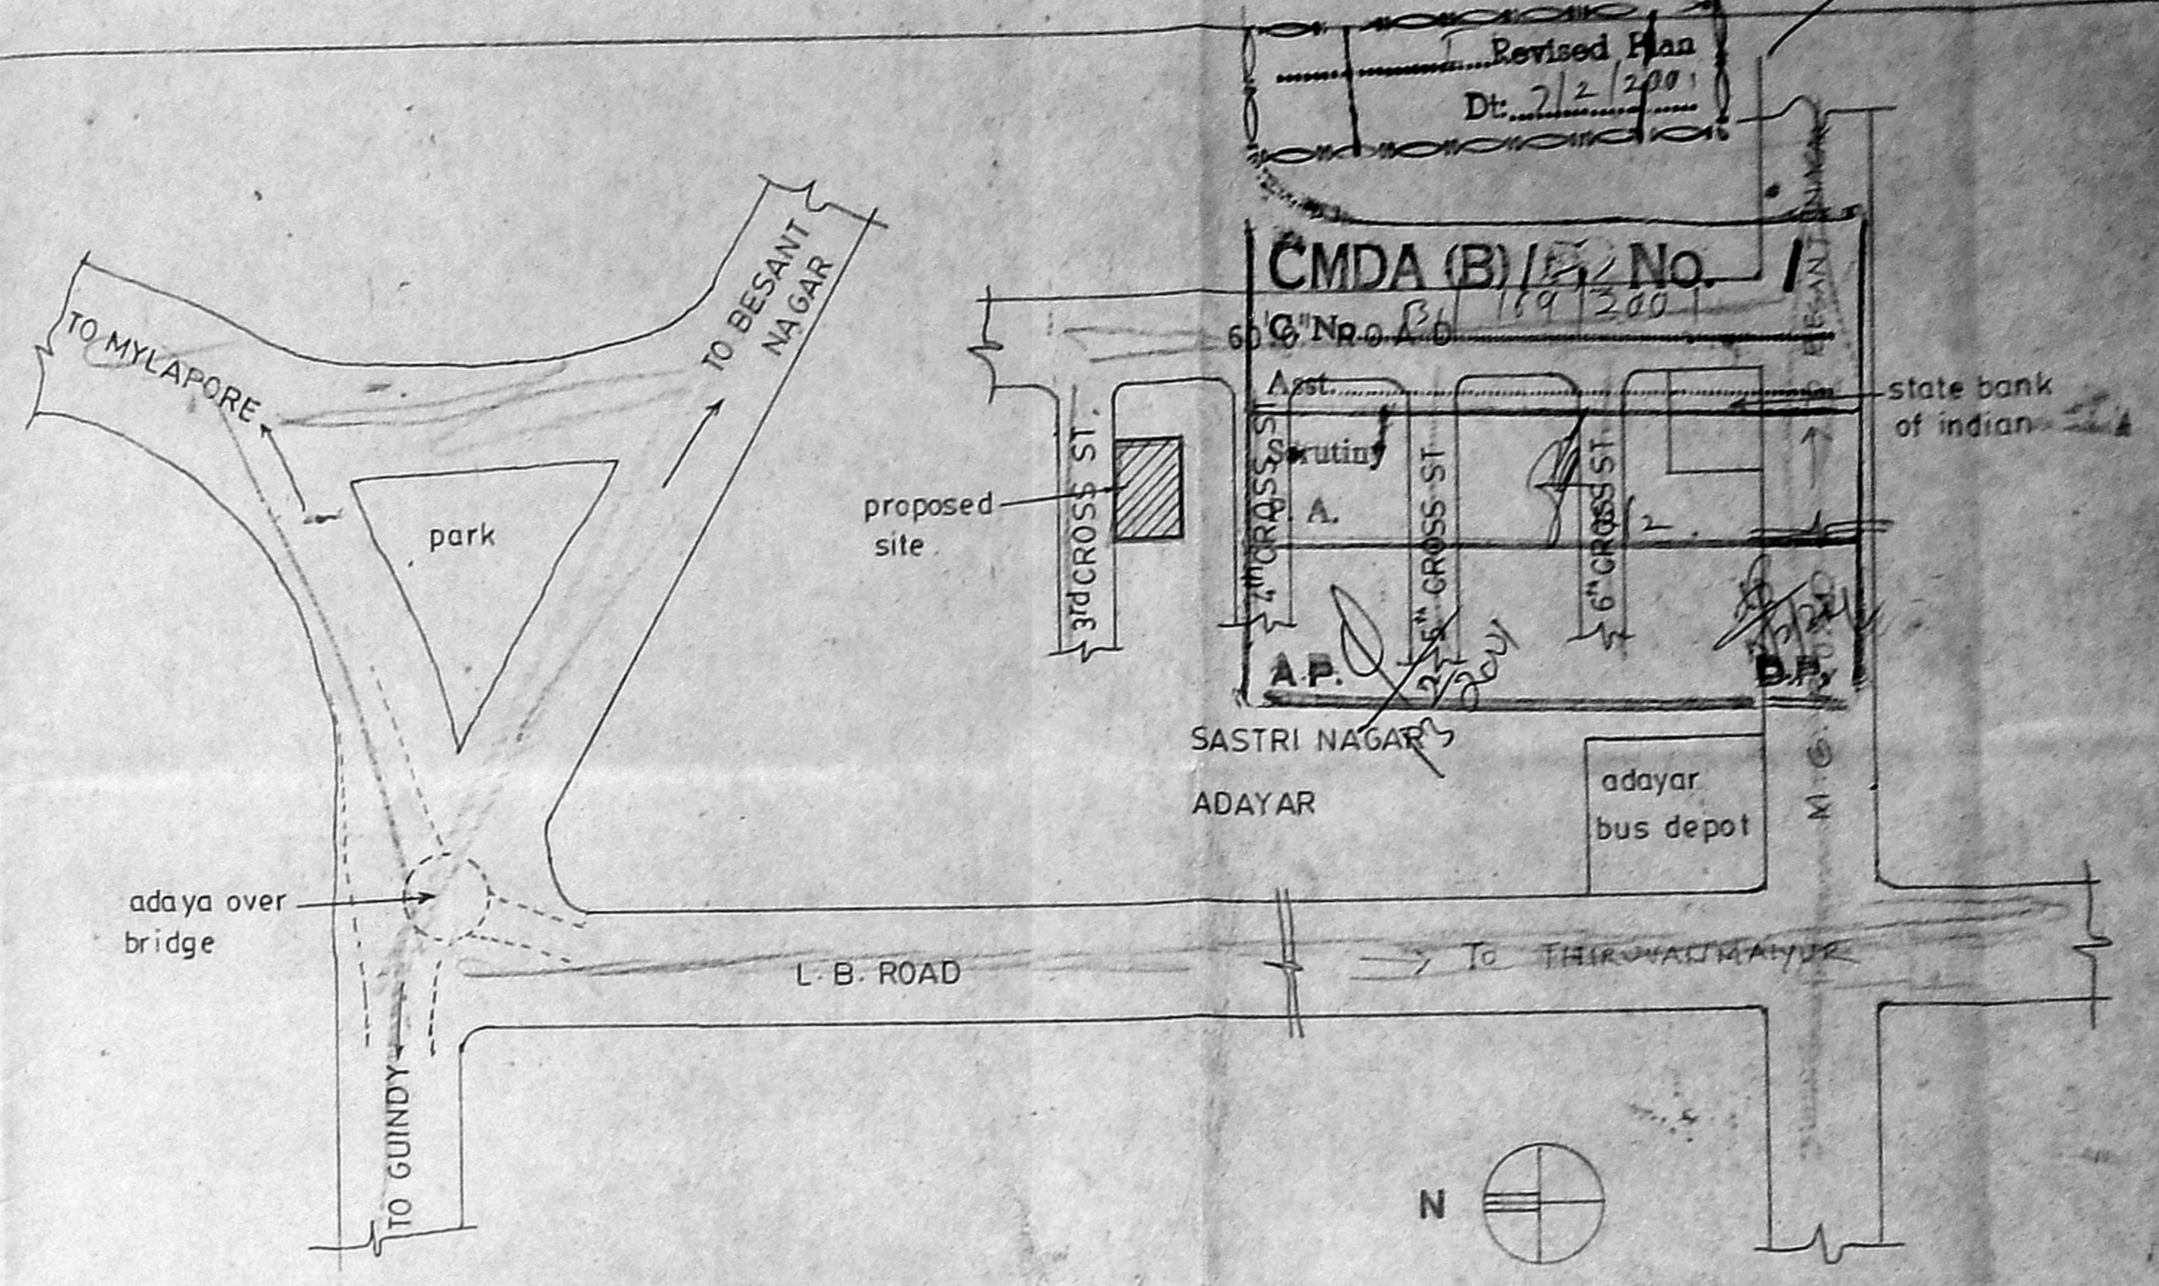


KEY PLAN
(NOT TO SCALE)

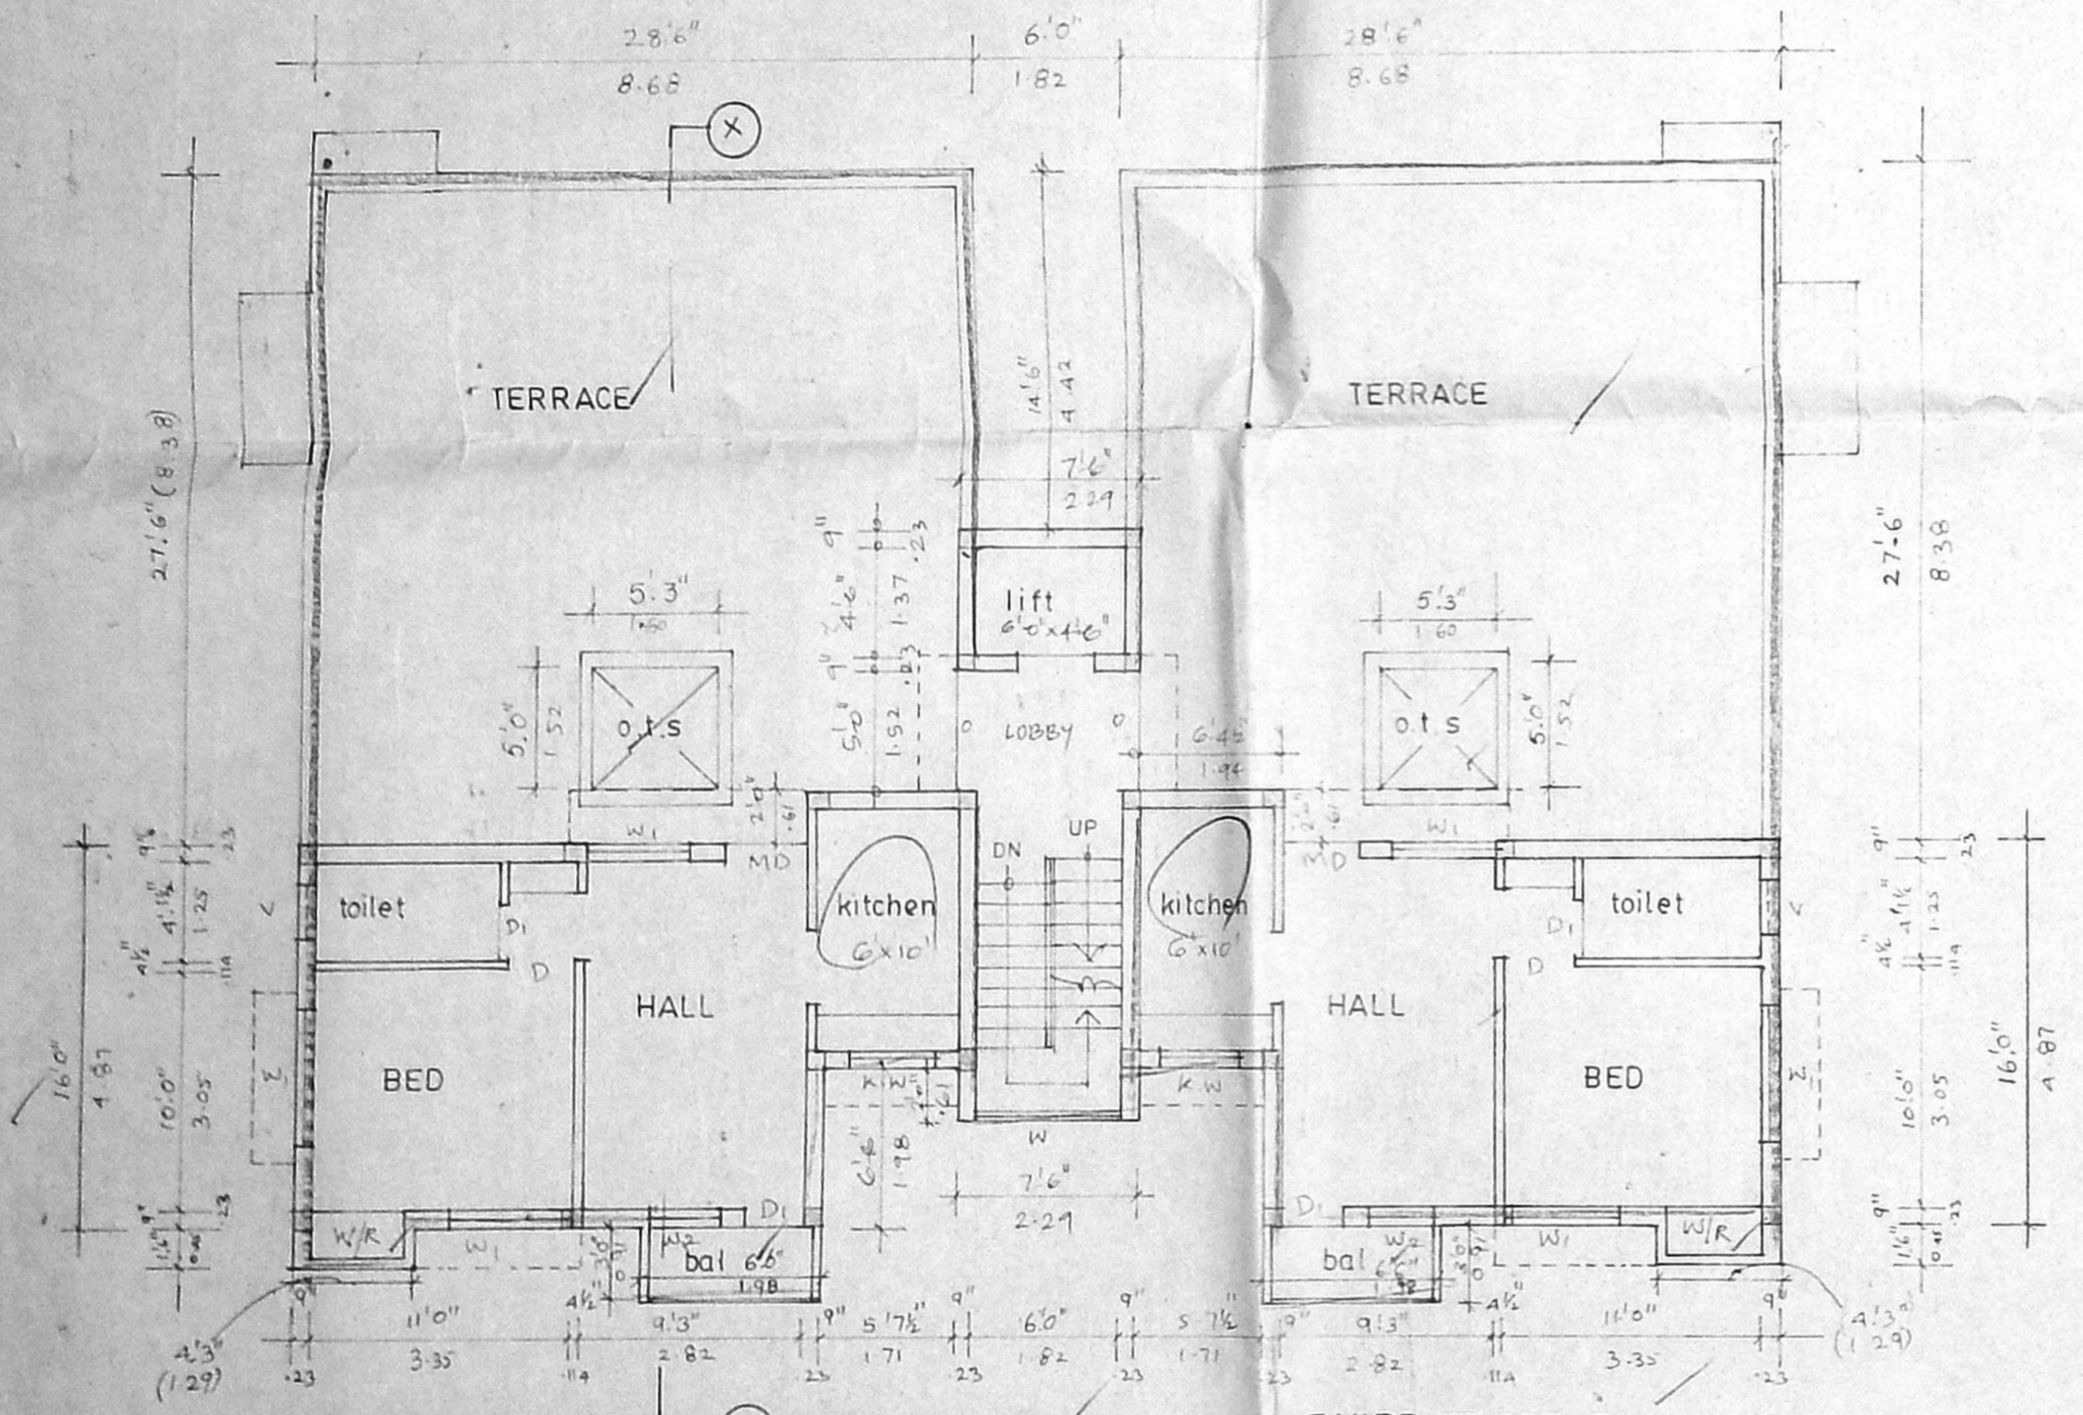

THIRD FLOOR PLAN

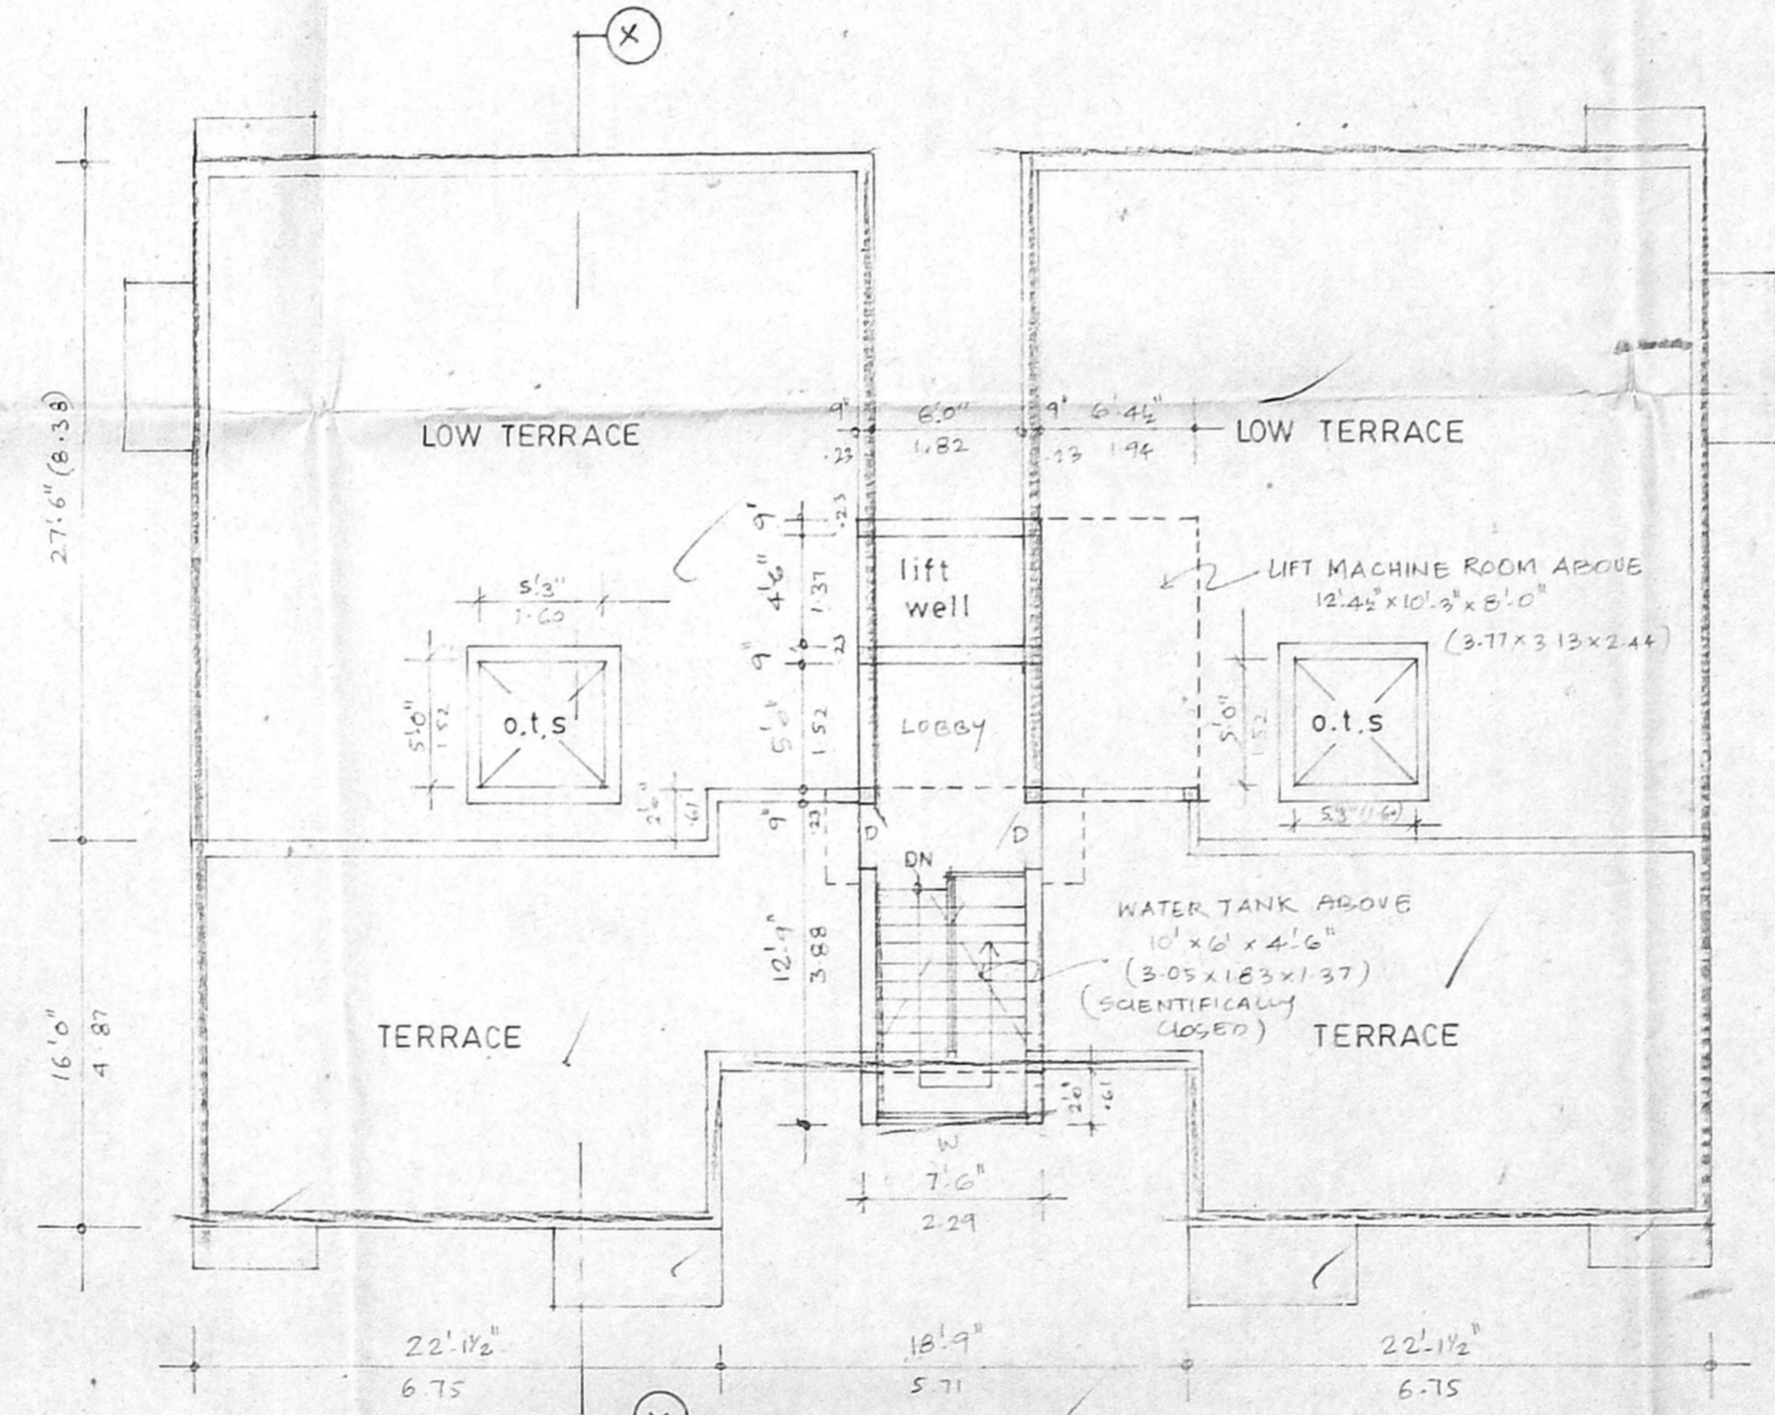

TERRACE FLOOR PLAN

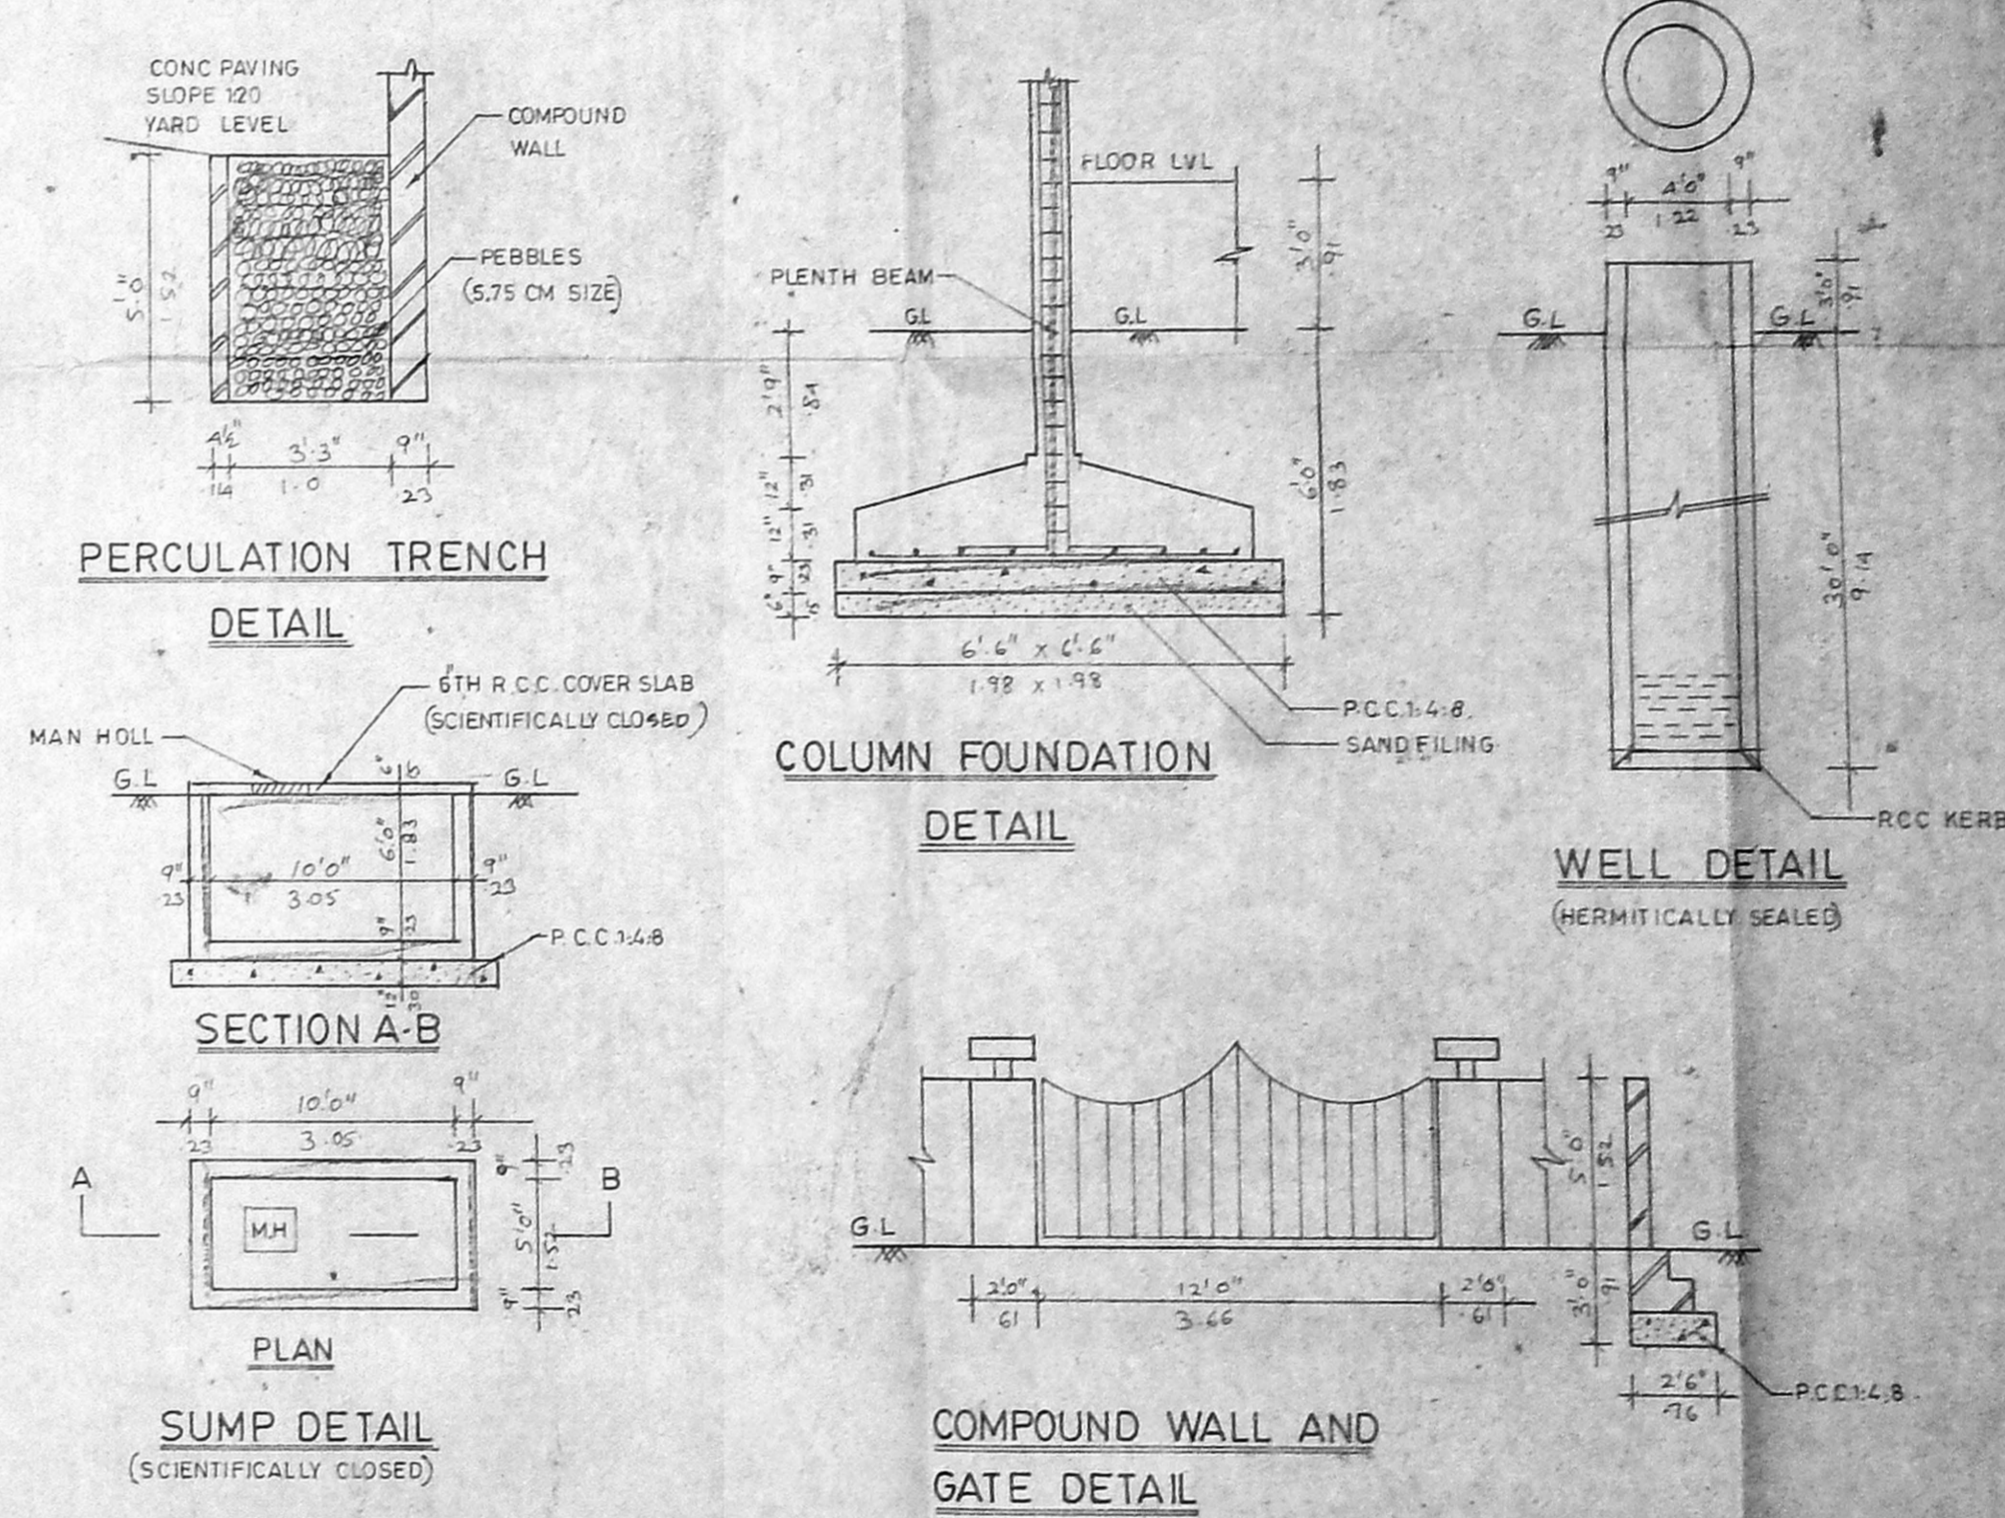

PERCOLATION TRENCH DETAIL


COLUMN FOUNDATION DETAIL

WELL DETAIL (HERMETICALLY SEALED)


SECTION A-B

SUMP DETAIL (SCIENTIFICALLY CLOSED)


COMPOUND WALL AND GATE DETAIL

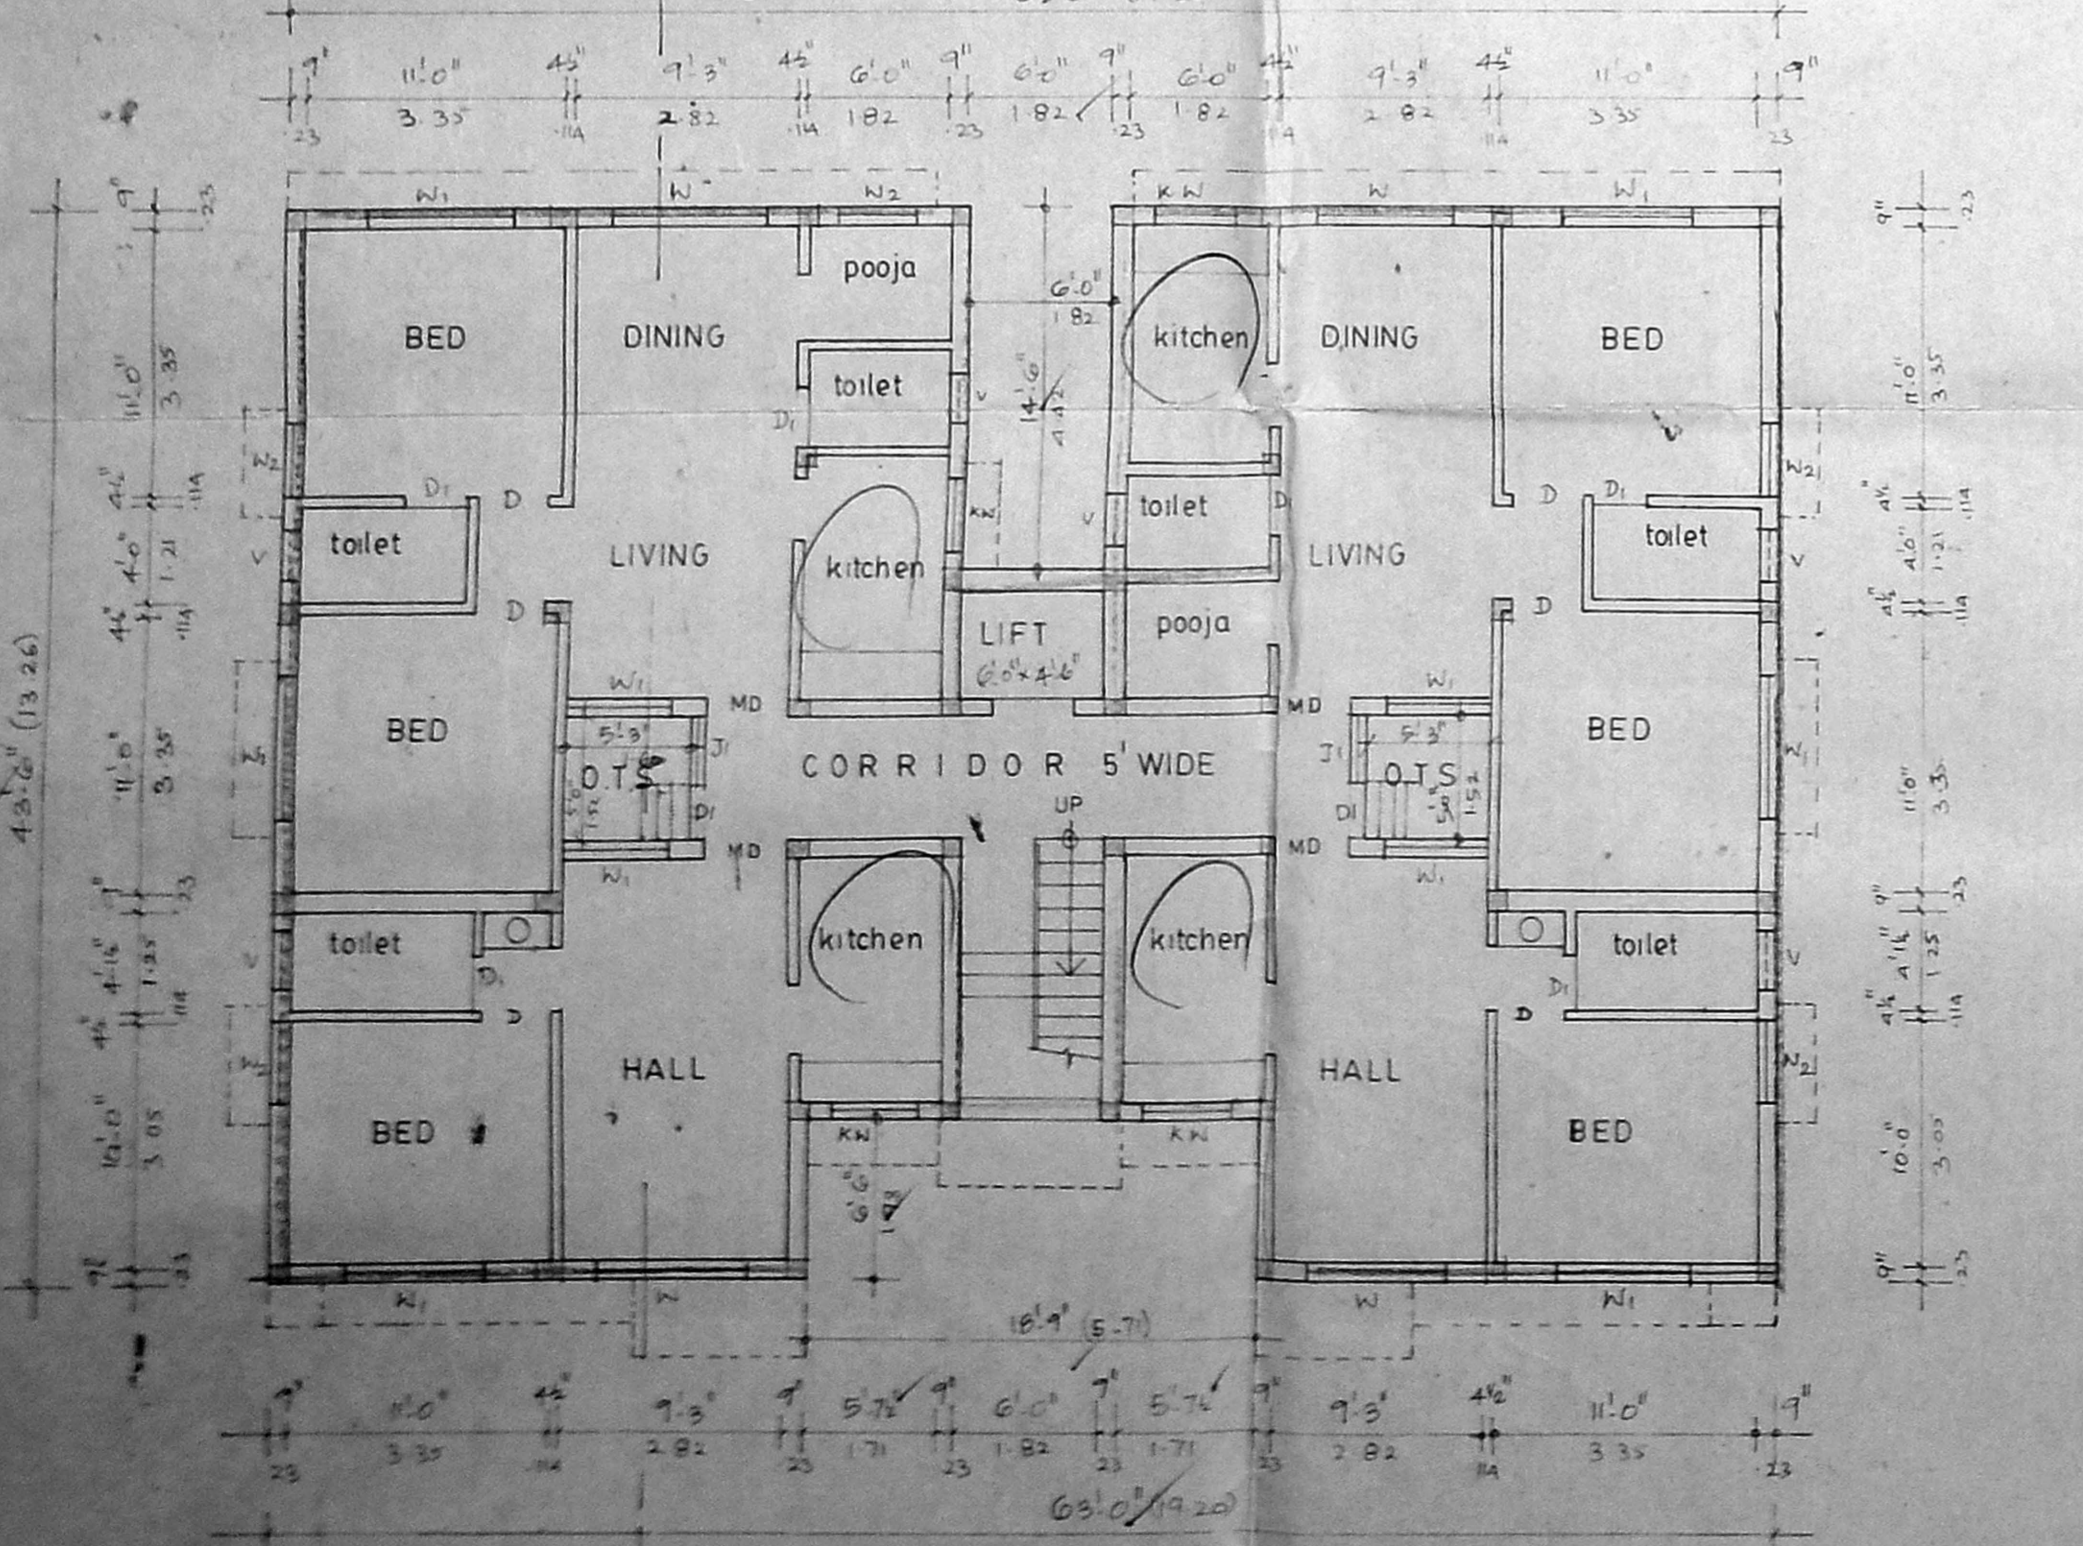

GROUND FLOOR PLAN

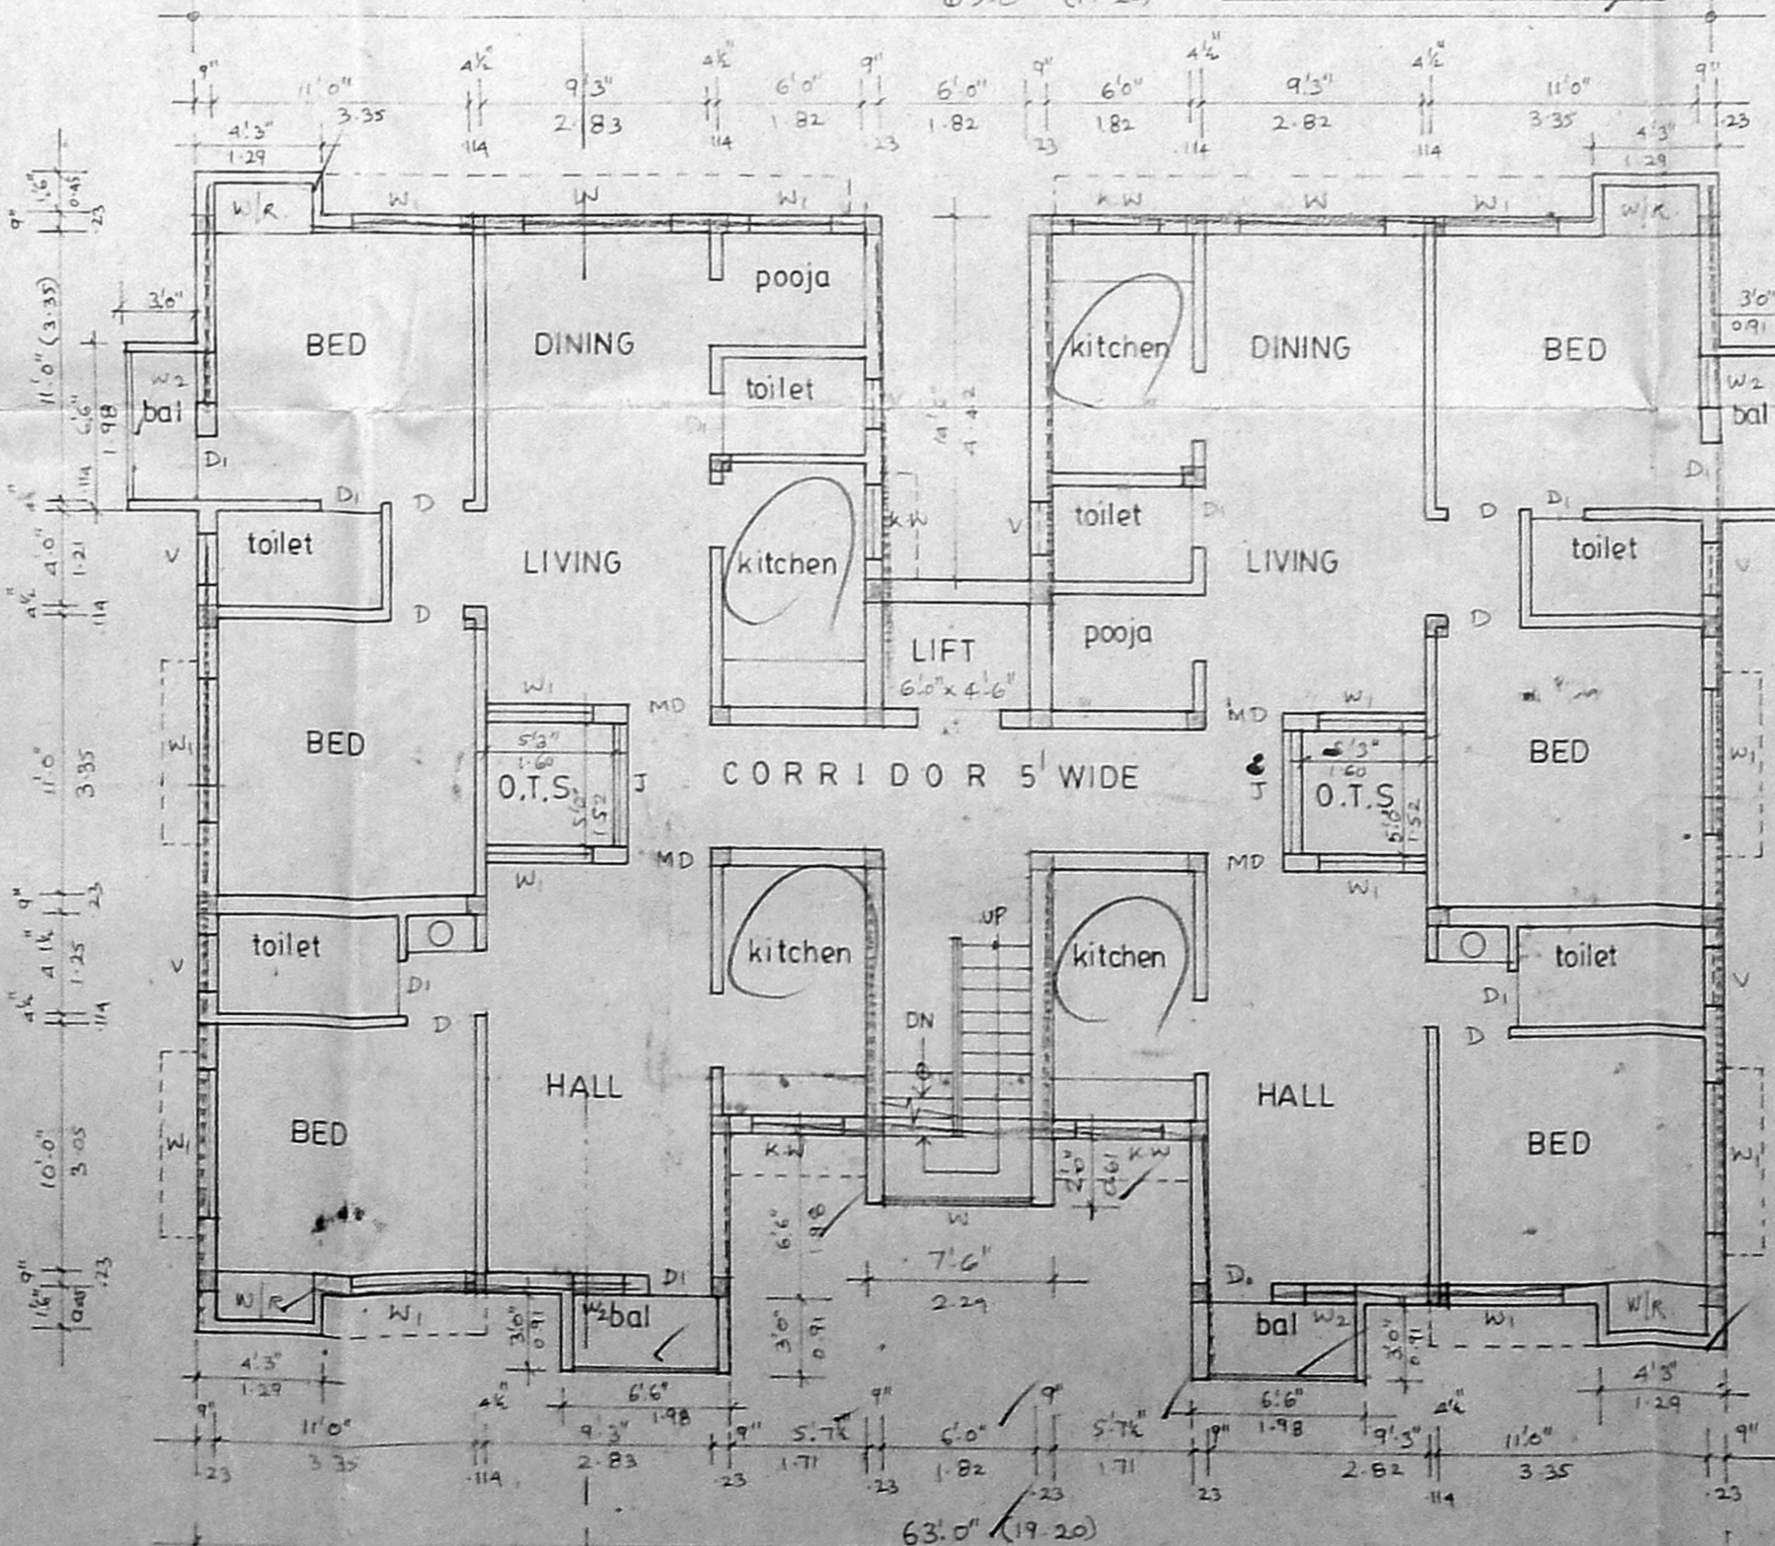

TYPICAL FLOOR PLAN
FIRST & SECOND

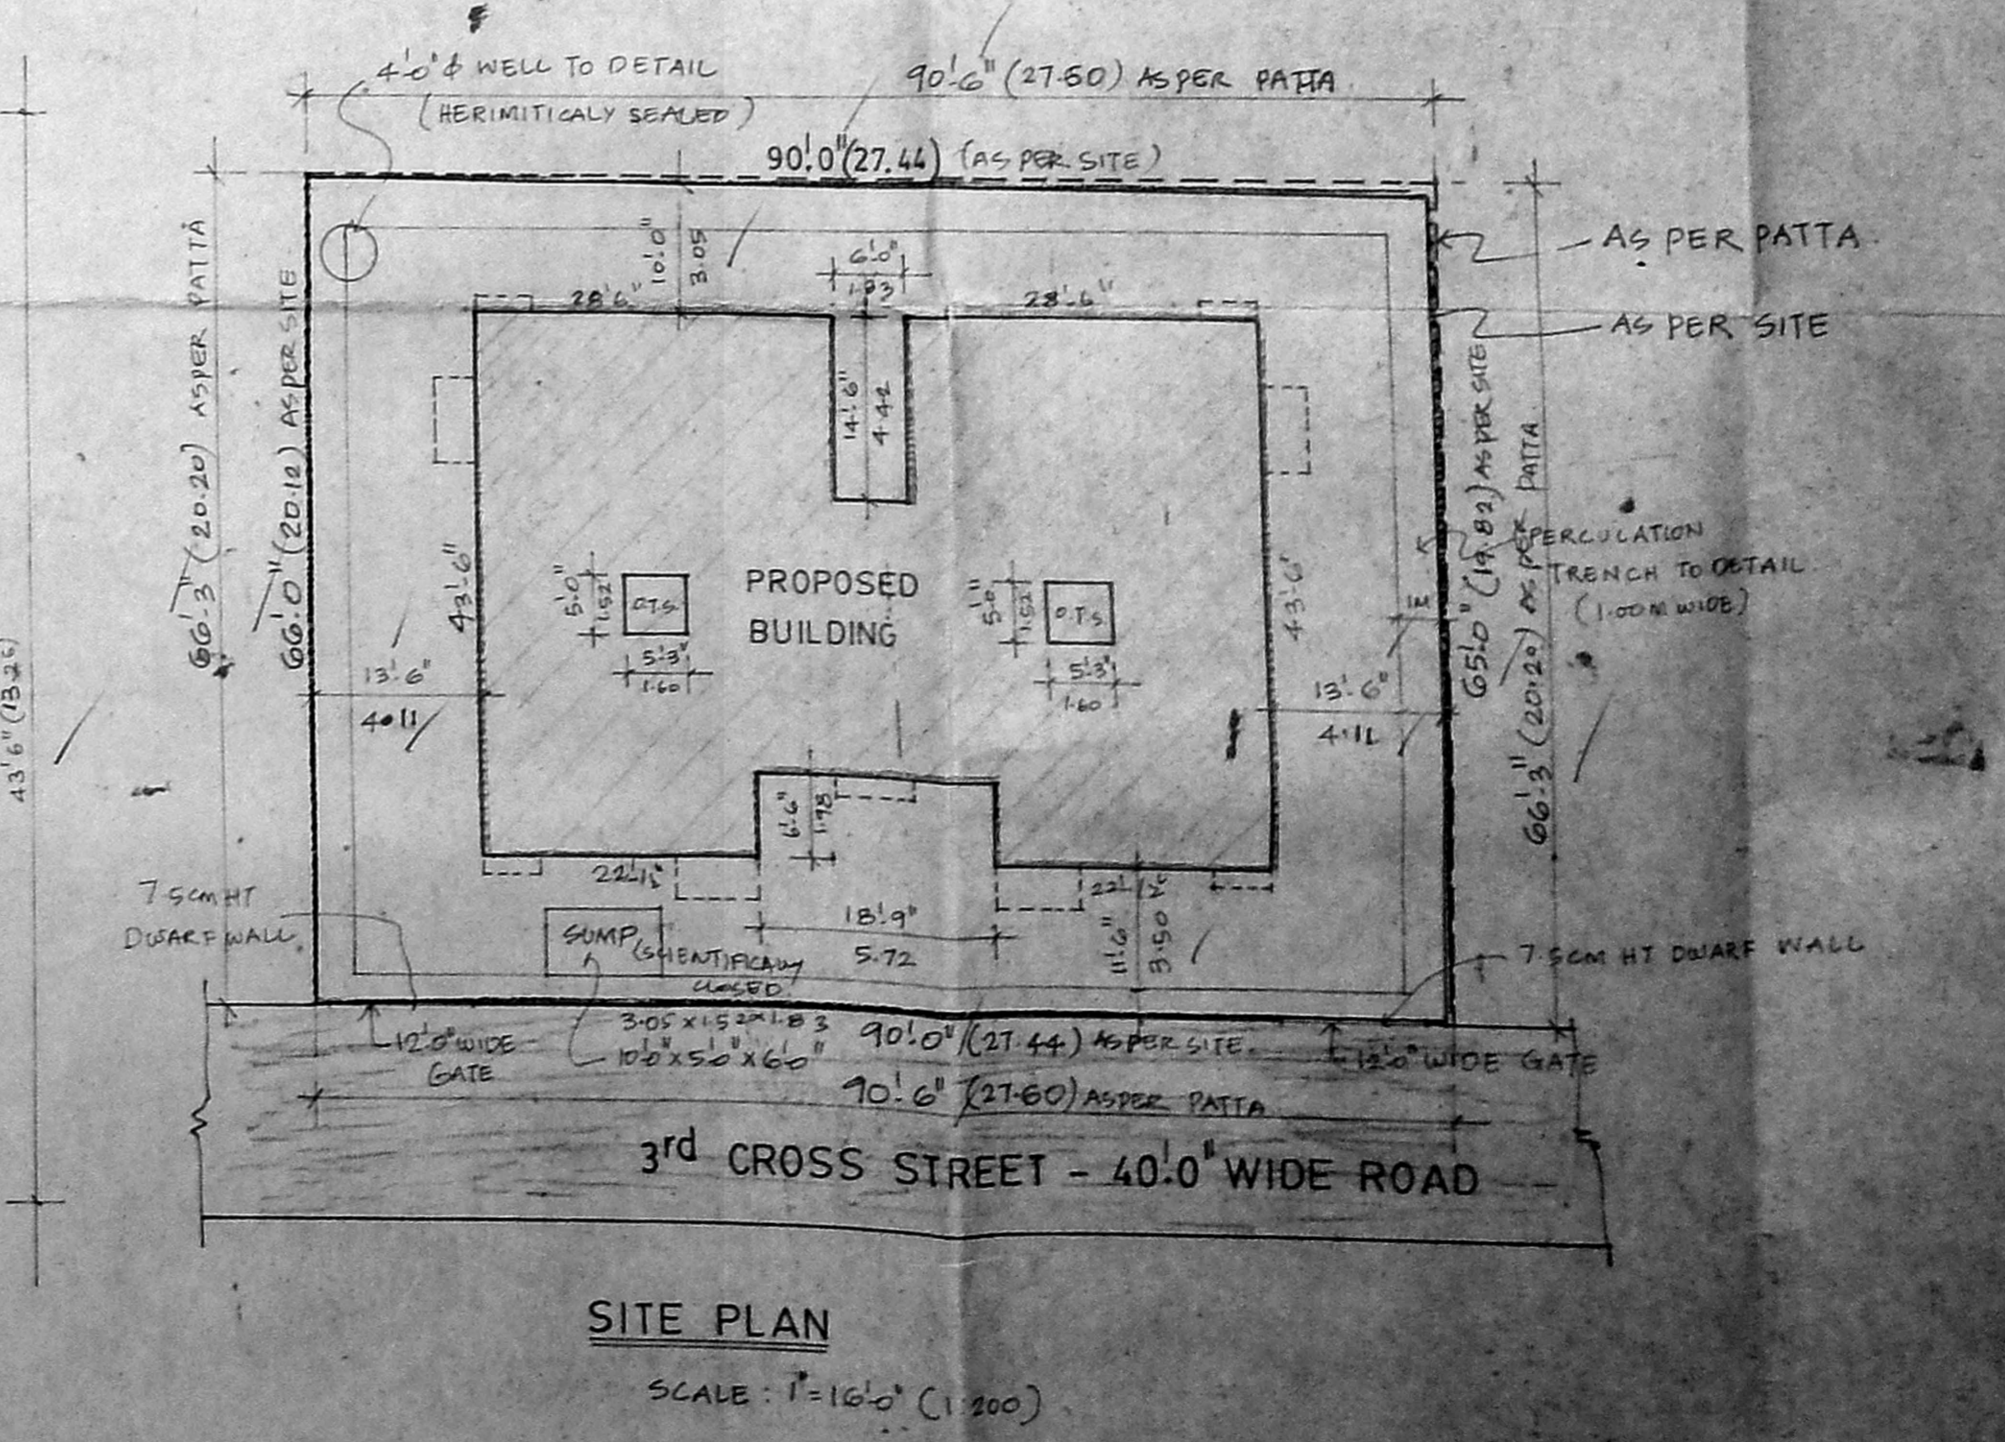

SITE PLAN
SCALE: 1:1600 (1:200)

PROPOSED CONSTRUCTION OF RESIDENTIAL FLATS AT PLOT NO. LIG A/1, OLD DOOR NO.3 AND NEW DOOR NO.5 IN T.S.NO.11, BLOCK NO.33 AND PLOT NO. LIG A/2 OLD DOOR NO.4, AND NEW DOOR NO.7 IN T.S.NO.10, BLOCK 33 OF URUR VILLAGE, 3RD CROSS STREET, SASTRI NAGAR, ADAYAR, CHENNAI-600 020.

SCHEDULE OF JOINERY

TYPE	DESCRIPTION	FEET INCH	METRIC
MD	MAIN DOOR	3.3 x 7.0	100 x 2.13
D	DOOR	3.0 x 7.0	.91 x 2.13
DI	DOOR	2.6 x 7.0	.76 x 2.13
W	WINDOW	6.0 x 4.6	1.83 x 1.37
W1	WINDOW	4.6 x 4.6	1.37 x 1.37
W2	WINDOW	3.0 x 4.0	.91 x 1.22
K.W	KITCHEN WINDOW	4.0 x 3.6	1.22 x 1.07
V	VENTILATOR	2.0 x 2.0	.61 x .61
J	JOLLY	5.0 x 4.0	1.52 x 1.22
J1	JOLLY	2.0 x 4.0	.61 x 1.22


SPECIFICATION

1. COLUMN FOUNDATION LAID OVER SAND FILLING AND P.C.C. 1:4:8 MAT ALL COLUMNS ARE CONNECTED WITH PLINTH BEAMS AND ROOF BEAMS.
2. P.C.C. 1:4:8 LAID OVER THE SAND FILLING FOR MOSAIC FLOORING.
3. BRICKWORK IN BASEMENT AND SUPERSTRUCTURE WITH CM 15 MIX.
4. R.C.C. 1:2:4 UNTEL LAID OVER THE DOORS, WINDOWS AND OPENINGS.
5. BRICKWORK AND CEILING ARE PLASTERED WITH CM 15 MIX.
6. JOINERIES ARE MADE IN FIRST CLASS TEAK WOOD.
7. ROOF COVERED BY R.C.C. 1:2:4 MIXED.
8. FLAT SLAB PARAPET WALL LAID ALLROUND THE BUILDING.
9. WEATHERING COURSE LAID IN PROPER MIX AND SLOP WITH WATER PROOFING COMPOUND.

AREA STATEMENT

TOTAL PLOT AREA	5850.00	543.68
PROPOSED BUILDING		
GROUND FLOOR	2479.00	230.39
FIRST FLOOR	2598.00	241.45
SECOND FLOOR	1076.00	100.00
THIRD FLOOR	875.00	813.29
TOTAL	8751.00	813.29
PLOT COVERAGE	44.41%	
F.S. 11	1475	

COLOUR INDEX

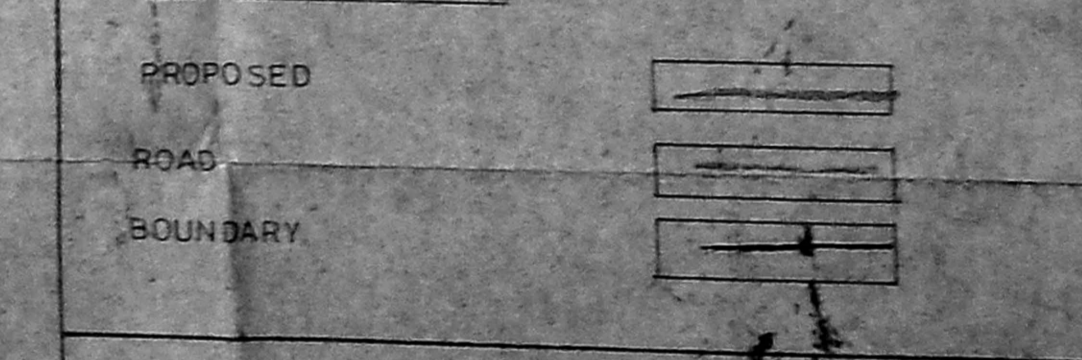

OWNER'S SIGNATURE
 SCALE: 1:8,000 (1:100) DATE: 14-12-2001

LICENSED SURVEYOR

K. SELVAM, P. ANAND
 Consulting Civil Engineer, Chennai
 Appointed Valuer & Licensee of Surveyor
 No. 178, Mogappair East,
 CHENNAI-600 020.
 Ph: 5500194