




TERRACE FLOOR PLAN

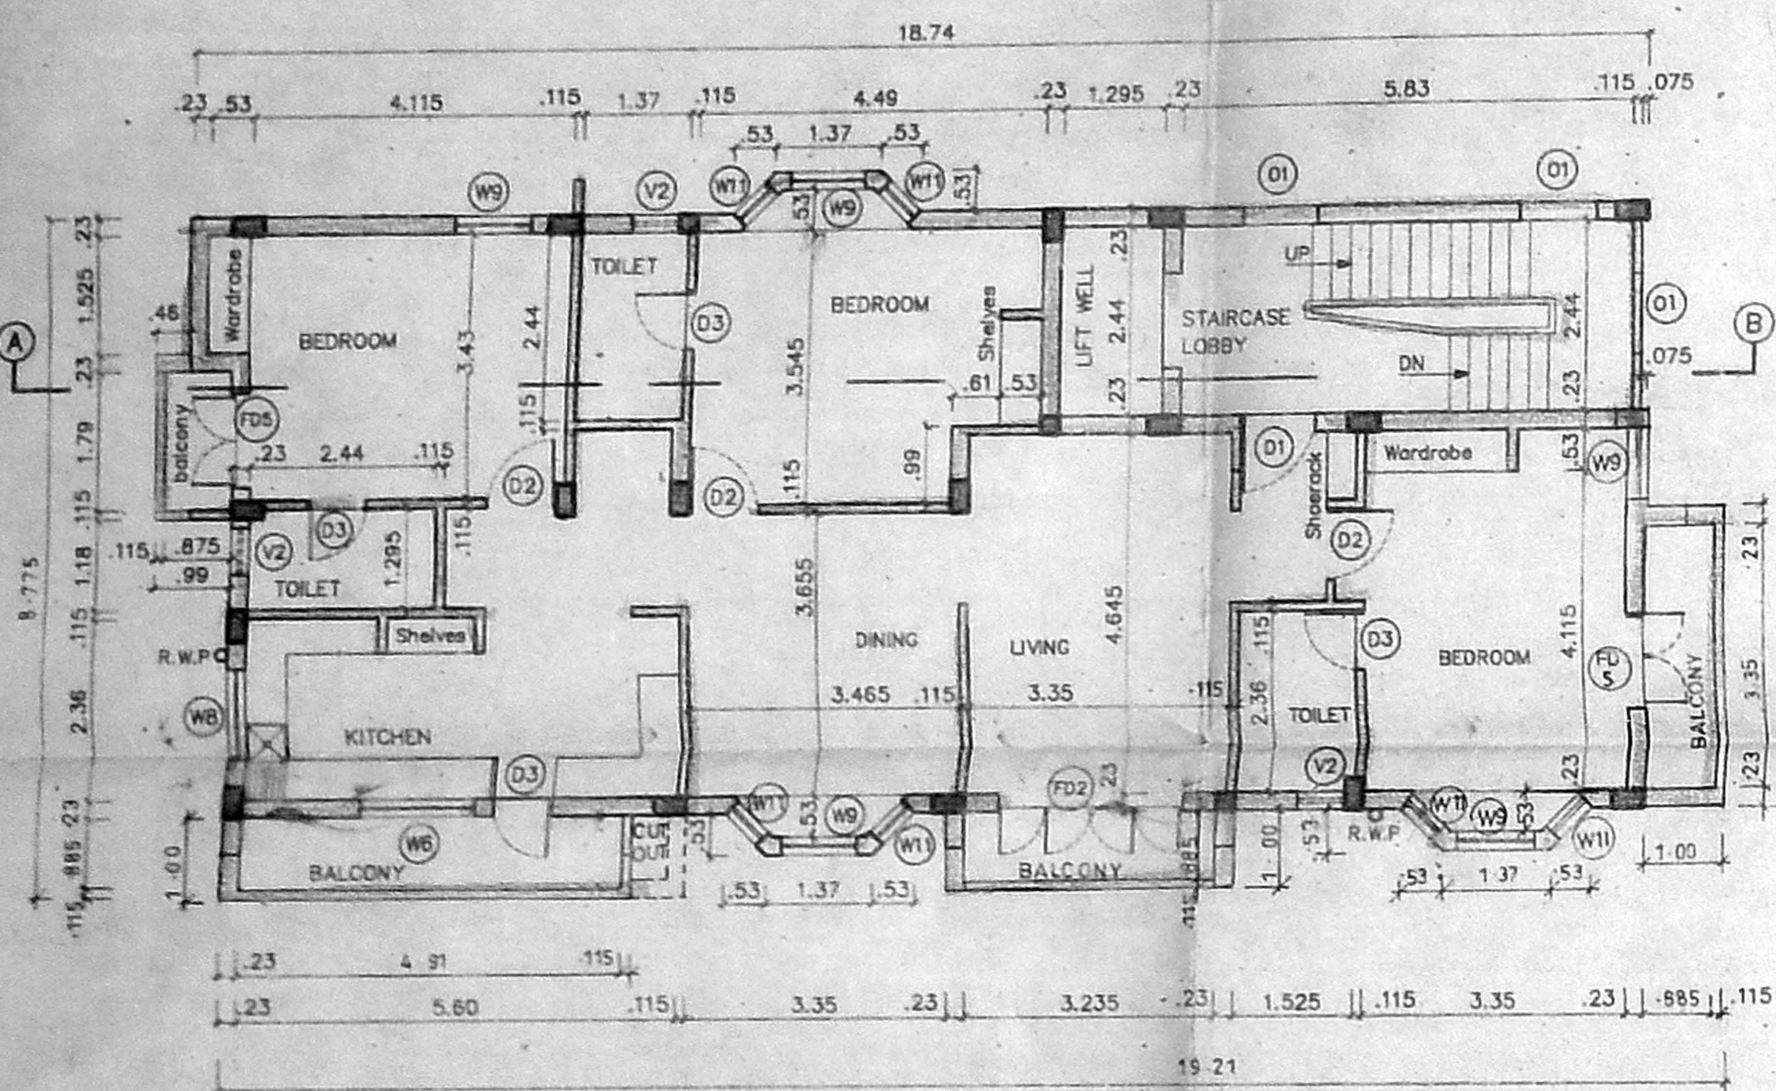


FIRST SECOND AND THIRD FLOOR PLAN

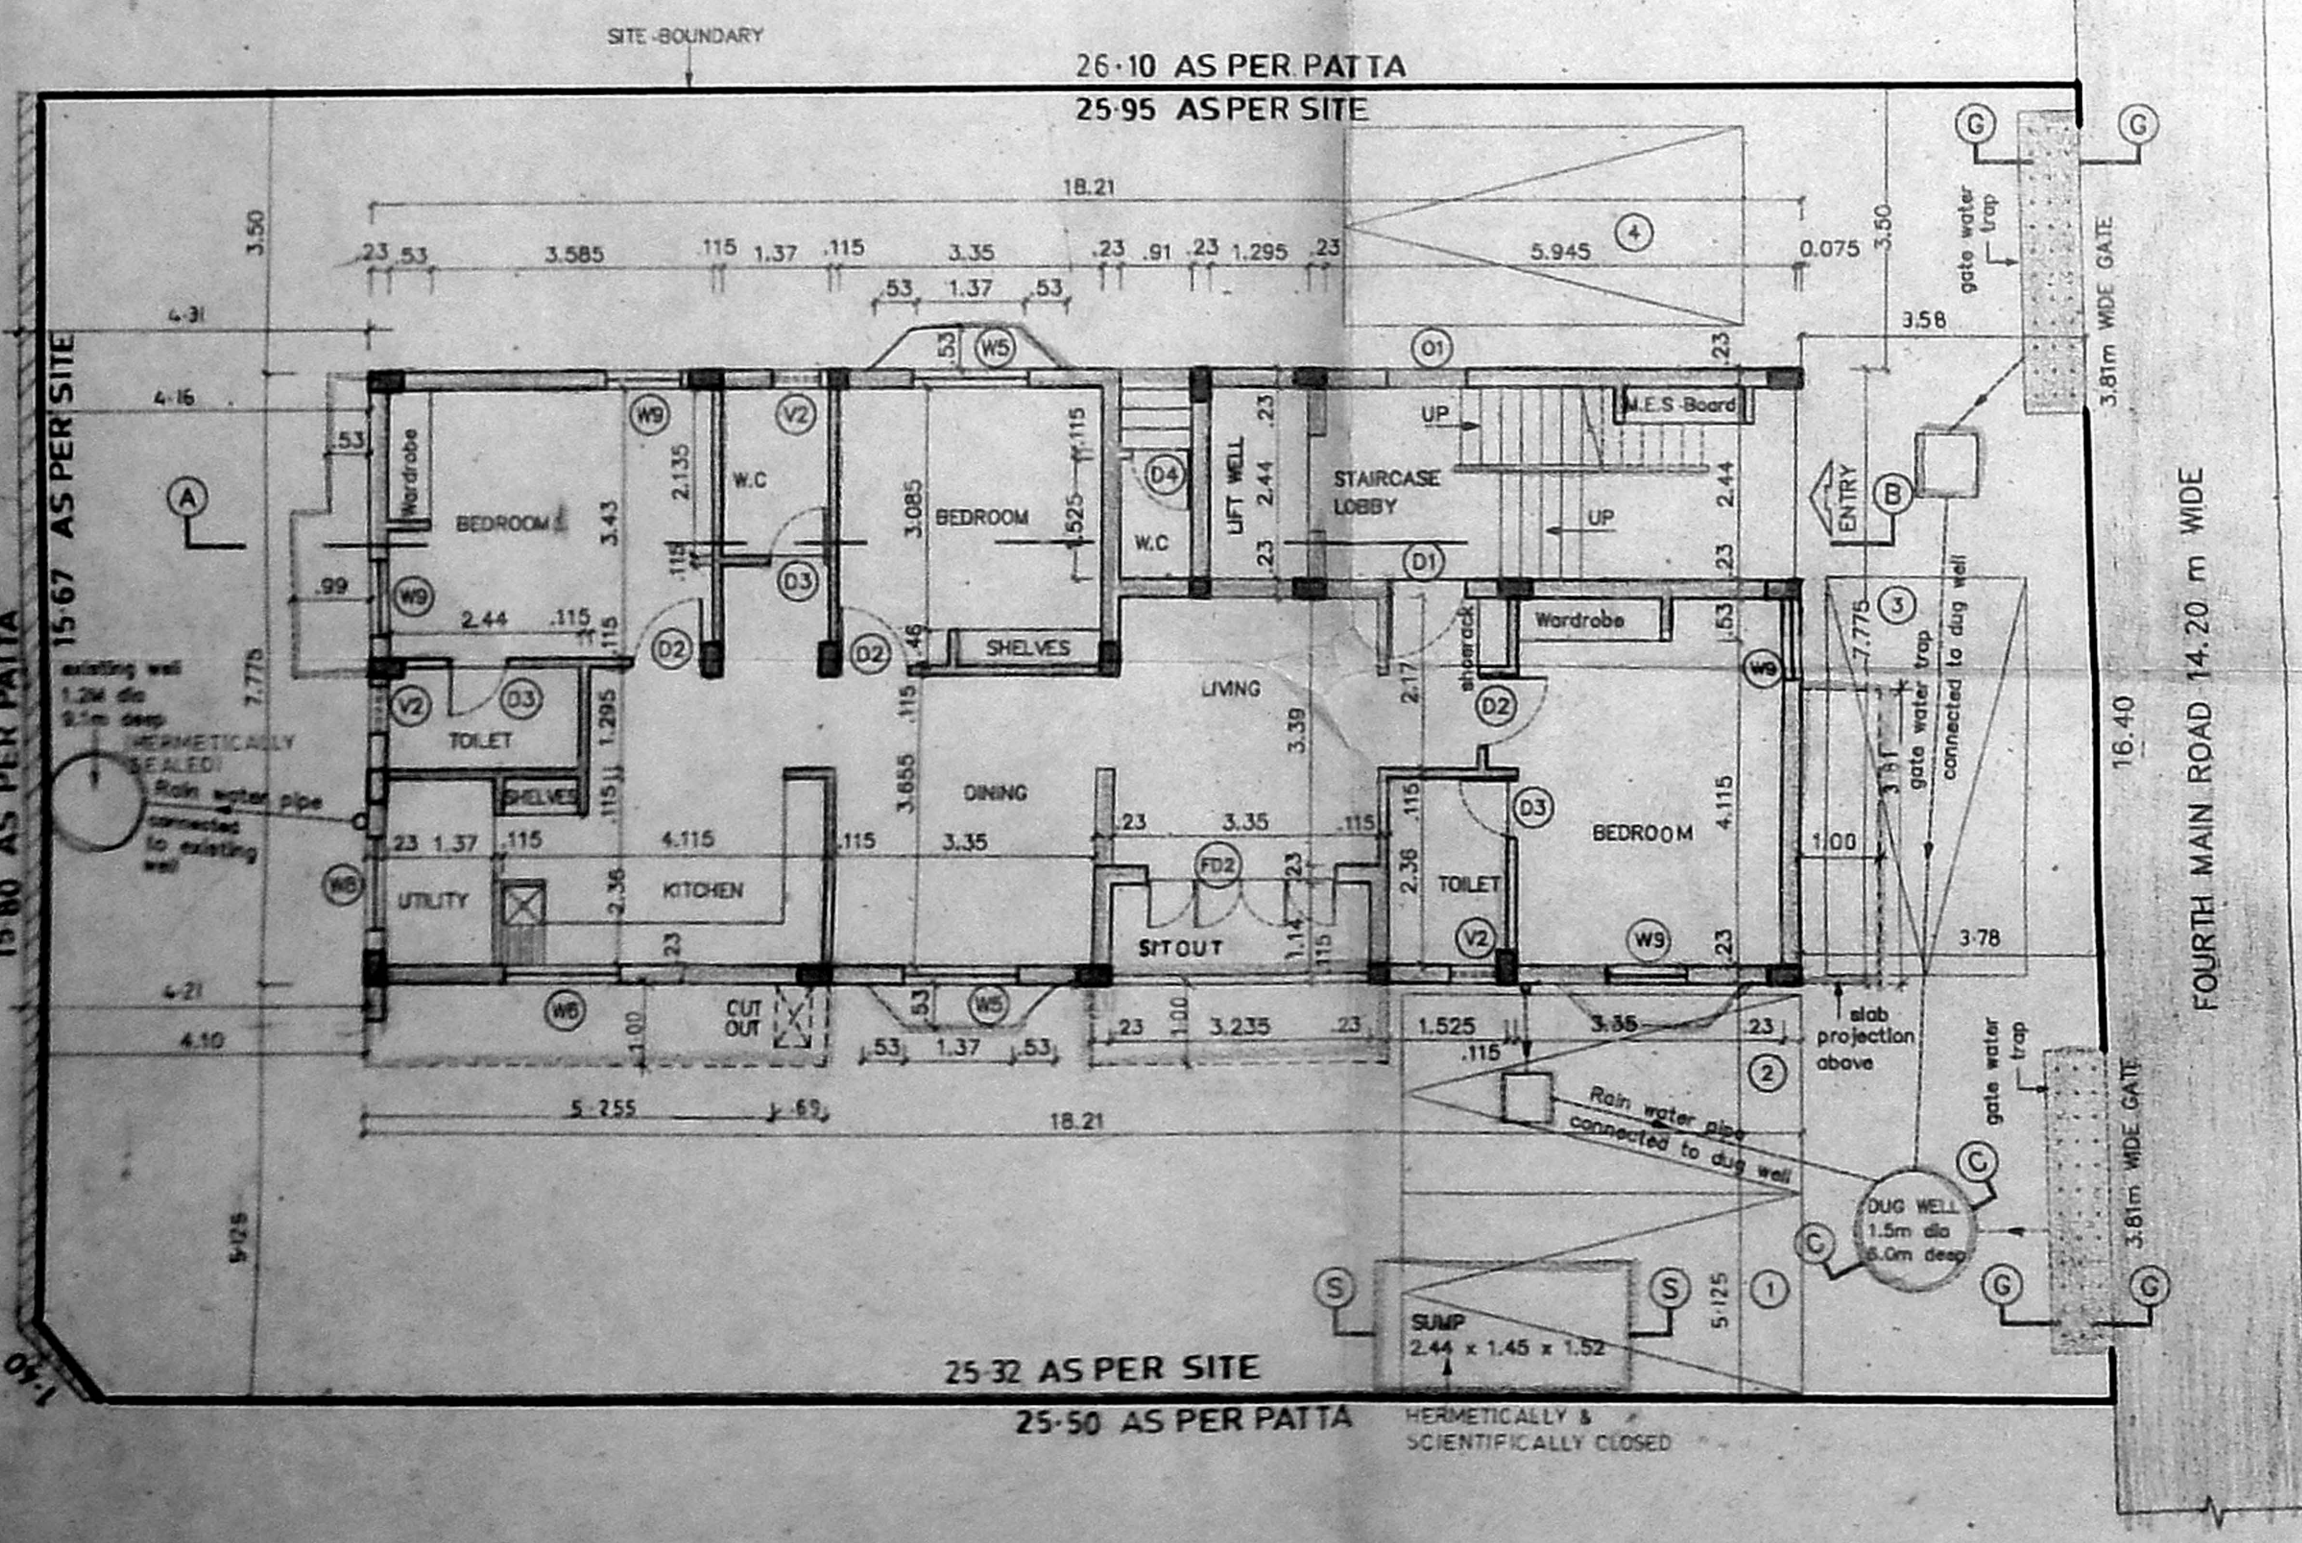


SITE CUM GROUND FLOOR PLAN

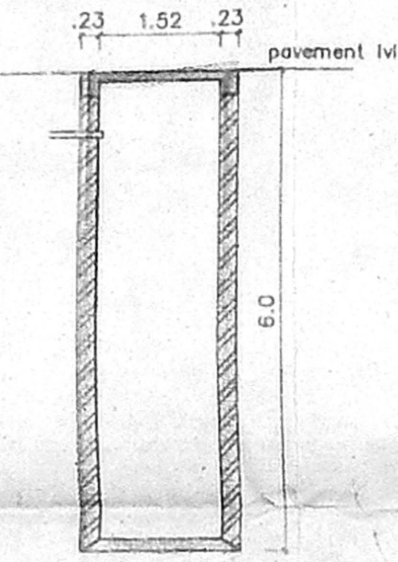


SECTION 'C-C' SECTION OF DUG WELL SCALE: 1:100

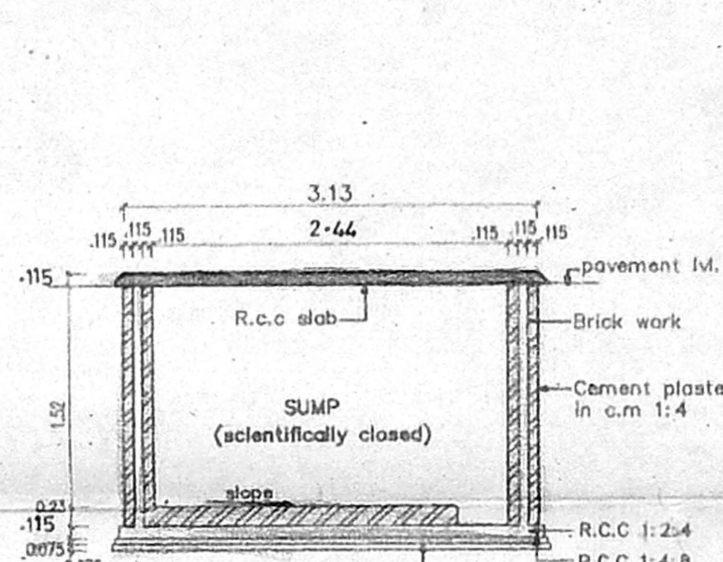


SECTION 'S-S' SECTION OF SUMP SCALE: 1:100

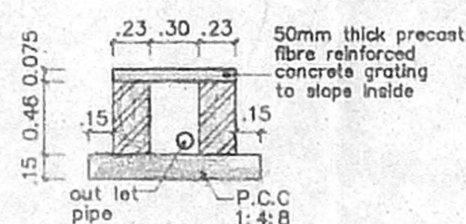

SECTION 'G-G' SECTION OF GATE WATER TRAP SCALE: 1:50

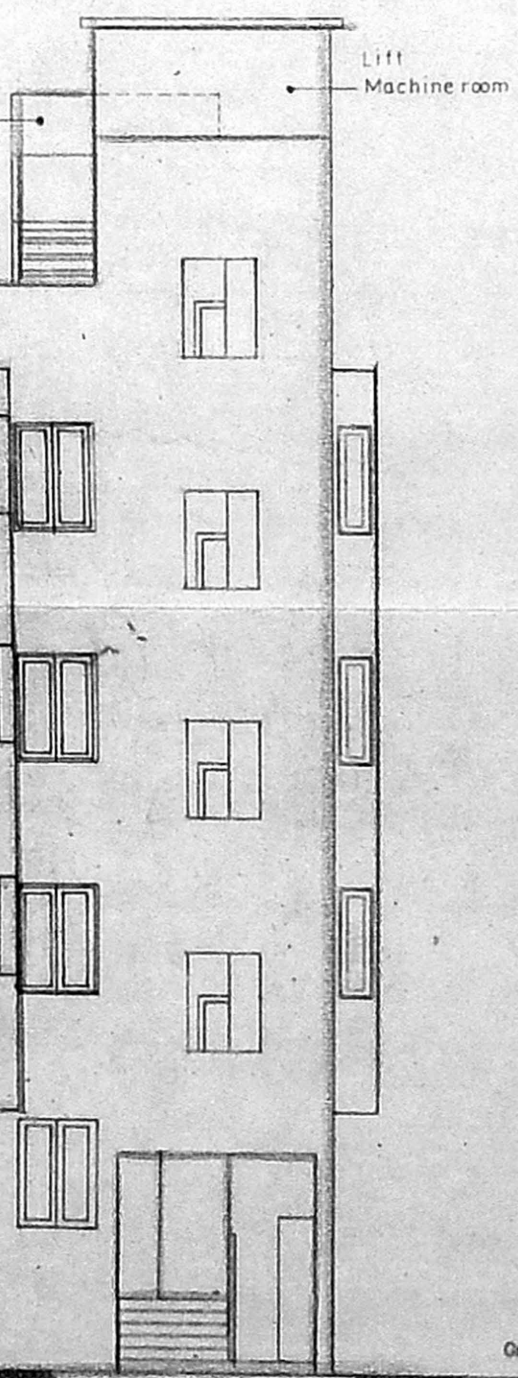

FRONT ELEVATION

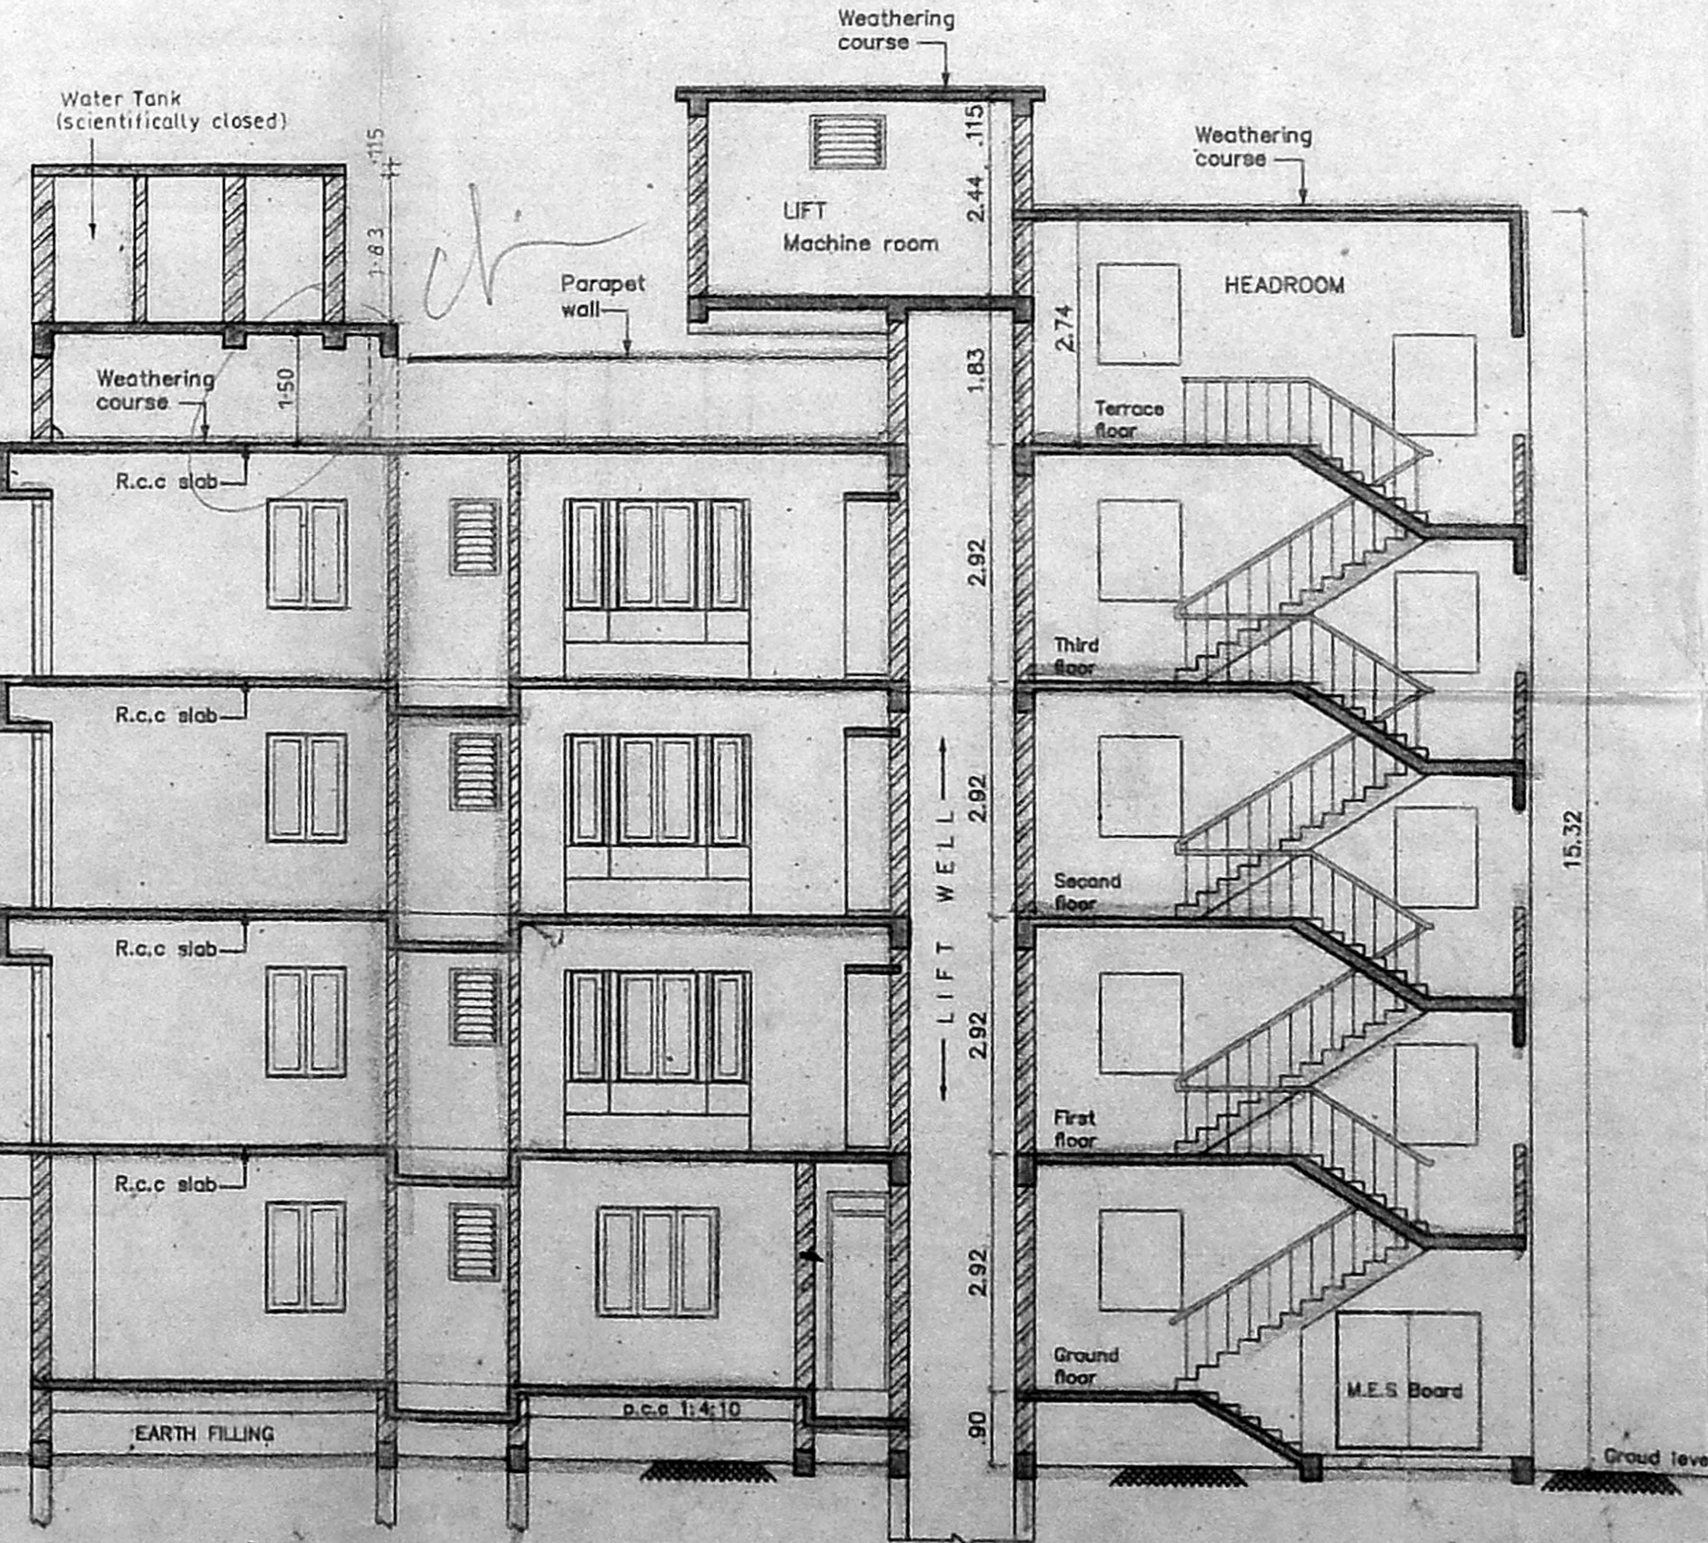

SECTION 'A-B'

B/SPL.BLD/360/2001
 Planning Permit No. _____
APPROVED
 SUBJECT TO THE CONDITIONS IN THIS OFFICE LETTER.
 No. 1879/2001 Date 9.11.2001
 FOR MEMBER SECRETARY
 CHENNAI METROPOLITAN
 DEVELOPMENT AUTHORITY
 CHENNAI-600 008.

LEGEND

CODE	SIZE	DESCRIPTION
D1	1.00 X 2.18	TEAK WOOD FRAMED FLUSH DOOR
D2	0.91 X 2.18	COUNTRY WOOD FRAMED FLUSH DOOR
D3	0.78 X 2.18	COUNTRY WOOD FRAMED FLUSH DOOR
D4	0.78 X 2.44	COUNTRY WOOD FRAMED FLUSH DOOR WITH VENTILATOR
FD2	2.360 X 2.18	COUNTRY WOOD FRAMED FRENCH DOOR
FD5	1.22 X 2.18	COUNTRY WOOD FRAMED FRENCH DOOR
W5	1.475 X 1.37	STEEL GLAZED WINDOW
W8	1.475 X 0.875	STEEL GLAZED WINDOW
W9	1.175 X 0.875	STEEL GLAZED WINDOW
W11	0.975 X 1.37	STEEL GLAZED WINDOW
V1	0.91 X 0.660	LOUVERED VENTILATOR
V2	0.610 X 0.940	LOUVERED VENTILATOR
O1	0.99 X 1.23	OPENING

CMDA (B) / No. 1
 1879/2001

- SPECIFICATION
- P.C.C. 1: 4: 8 IN FOUNDATION
 - SAND FILLING IN FOUNDATION
 - BRICK WORK IN C.M. 1:6
 - R.C.C. WORK FOR SLABS INTELS & BEAMS ETC.
 - PLASTERING IN C.M. 1:5 EXTERNAL & 1:4 INTERNAL
 - MOSAIC TILED FLOORING.
 - WEATHERING COURSE OF BRICK JELLY LIME CONC.
 - CONCRETE BLOCK INFILL.

AREA STATEMENT

PLOT AREA	432.0M ²
GROUND FLOOR BUILT UP AREA	--141.39975 m ²
FIRST, SECOND & THIRD FLOOR BUILT UP AREA	-- 480.67365 m ²
TOTAL BUILT UP AREA	-- 622.0734 m ²

COLOUR INDEX

PROPOSED CONSTRUCTION	
BOUNDARY OF SITE	
ROAD	

R.No	DATE	ZONE	REVISIONS	INITIAL

1 410 257 M	24-2-2000	1: 100	VASANTH 257 VASCORI	0	S.R.S
DRG NO.	DATE	SCALE	FILE	REV	DRN.BY: CHD.BY:


PROPOSED CONSTRUCTION OF FLATS
 AT DOOR NO: 69 (new), 27 (old),
 IV th MAIN ROAD, GANDHI NAGAR,
 ADYAR, CHENNAI - 600 020.
 PLOT No: 203, T.S. No: 9/2, BLOCK No: 37.
 TALUK: MYLAPORE-TRIPLICANE.
 CORP. DIV. NO.151
 ZONE: X
 VILLAGE : KOTTUR

OWNER'S SIGNATURE *V. Vasanth*


V. Vasanth
 V. VASANTH
 S.S. & S. (STRUCY)
 CHARTERED CIVIL ENGINEER
 LICENSED SURVEYOR CLASS - I

LICENSE No. 306/2000-2001


LICENSED SURVEYOR

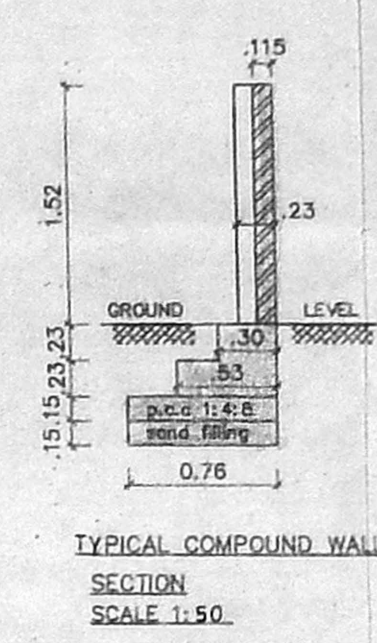


TYPICAL COMPOUND WALL SECTION SCALE 1:50

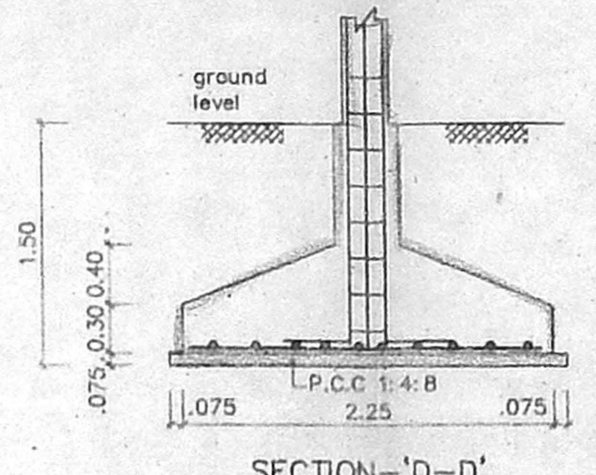

SECTION 'D-D'

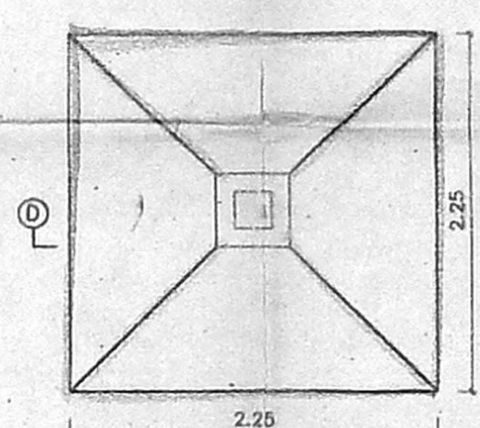

PLAN OF FOUNDATION SCALE 1:50

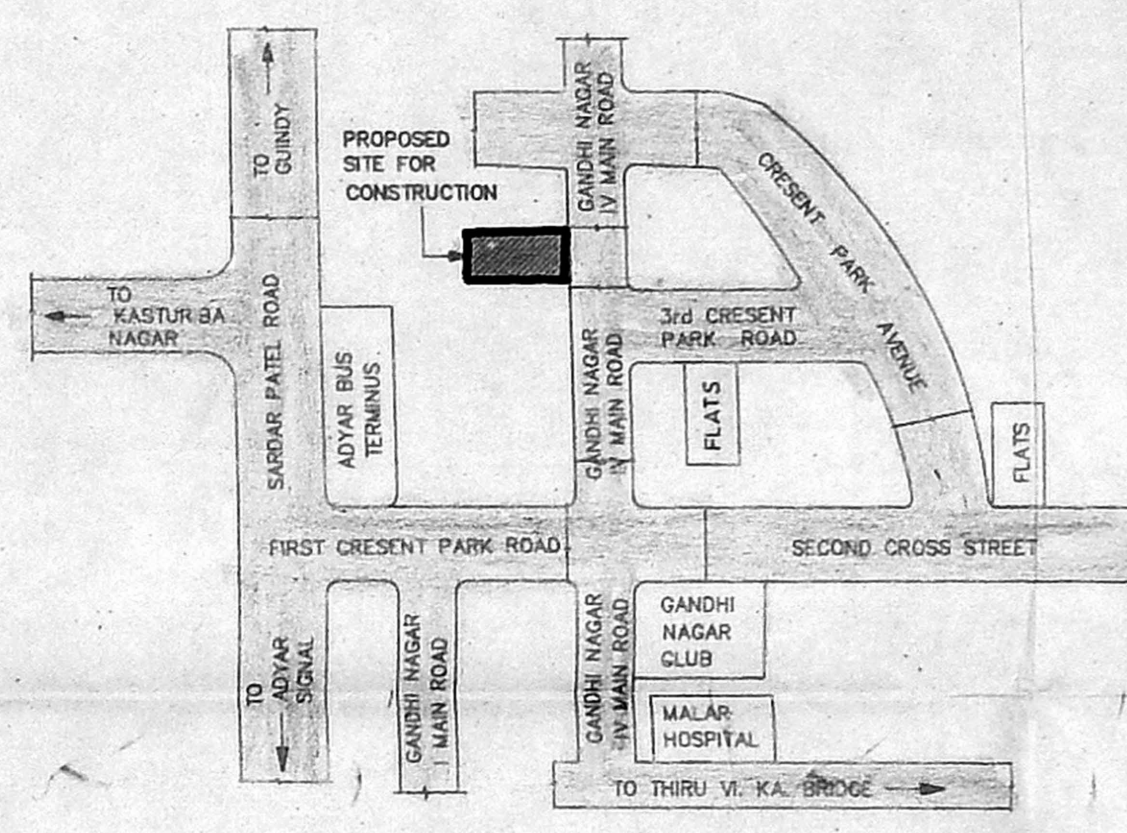

KEY PLAN (Not To Scale)