
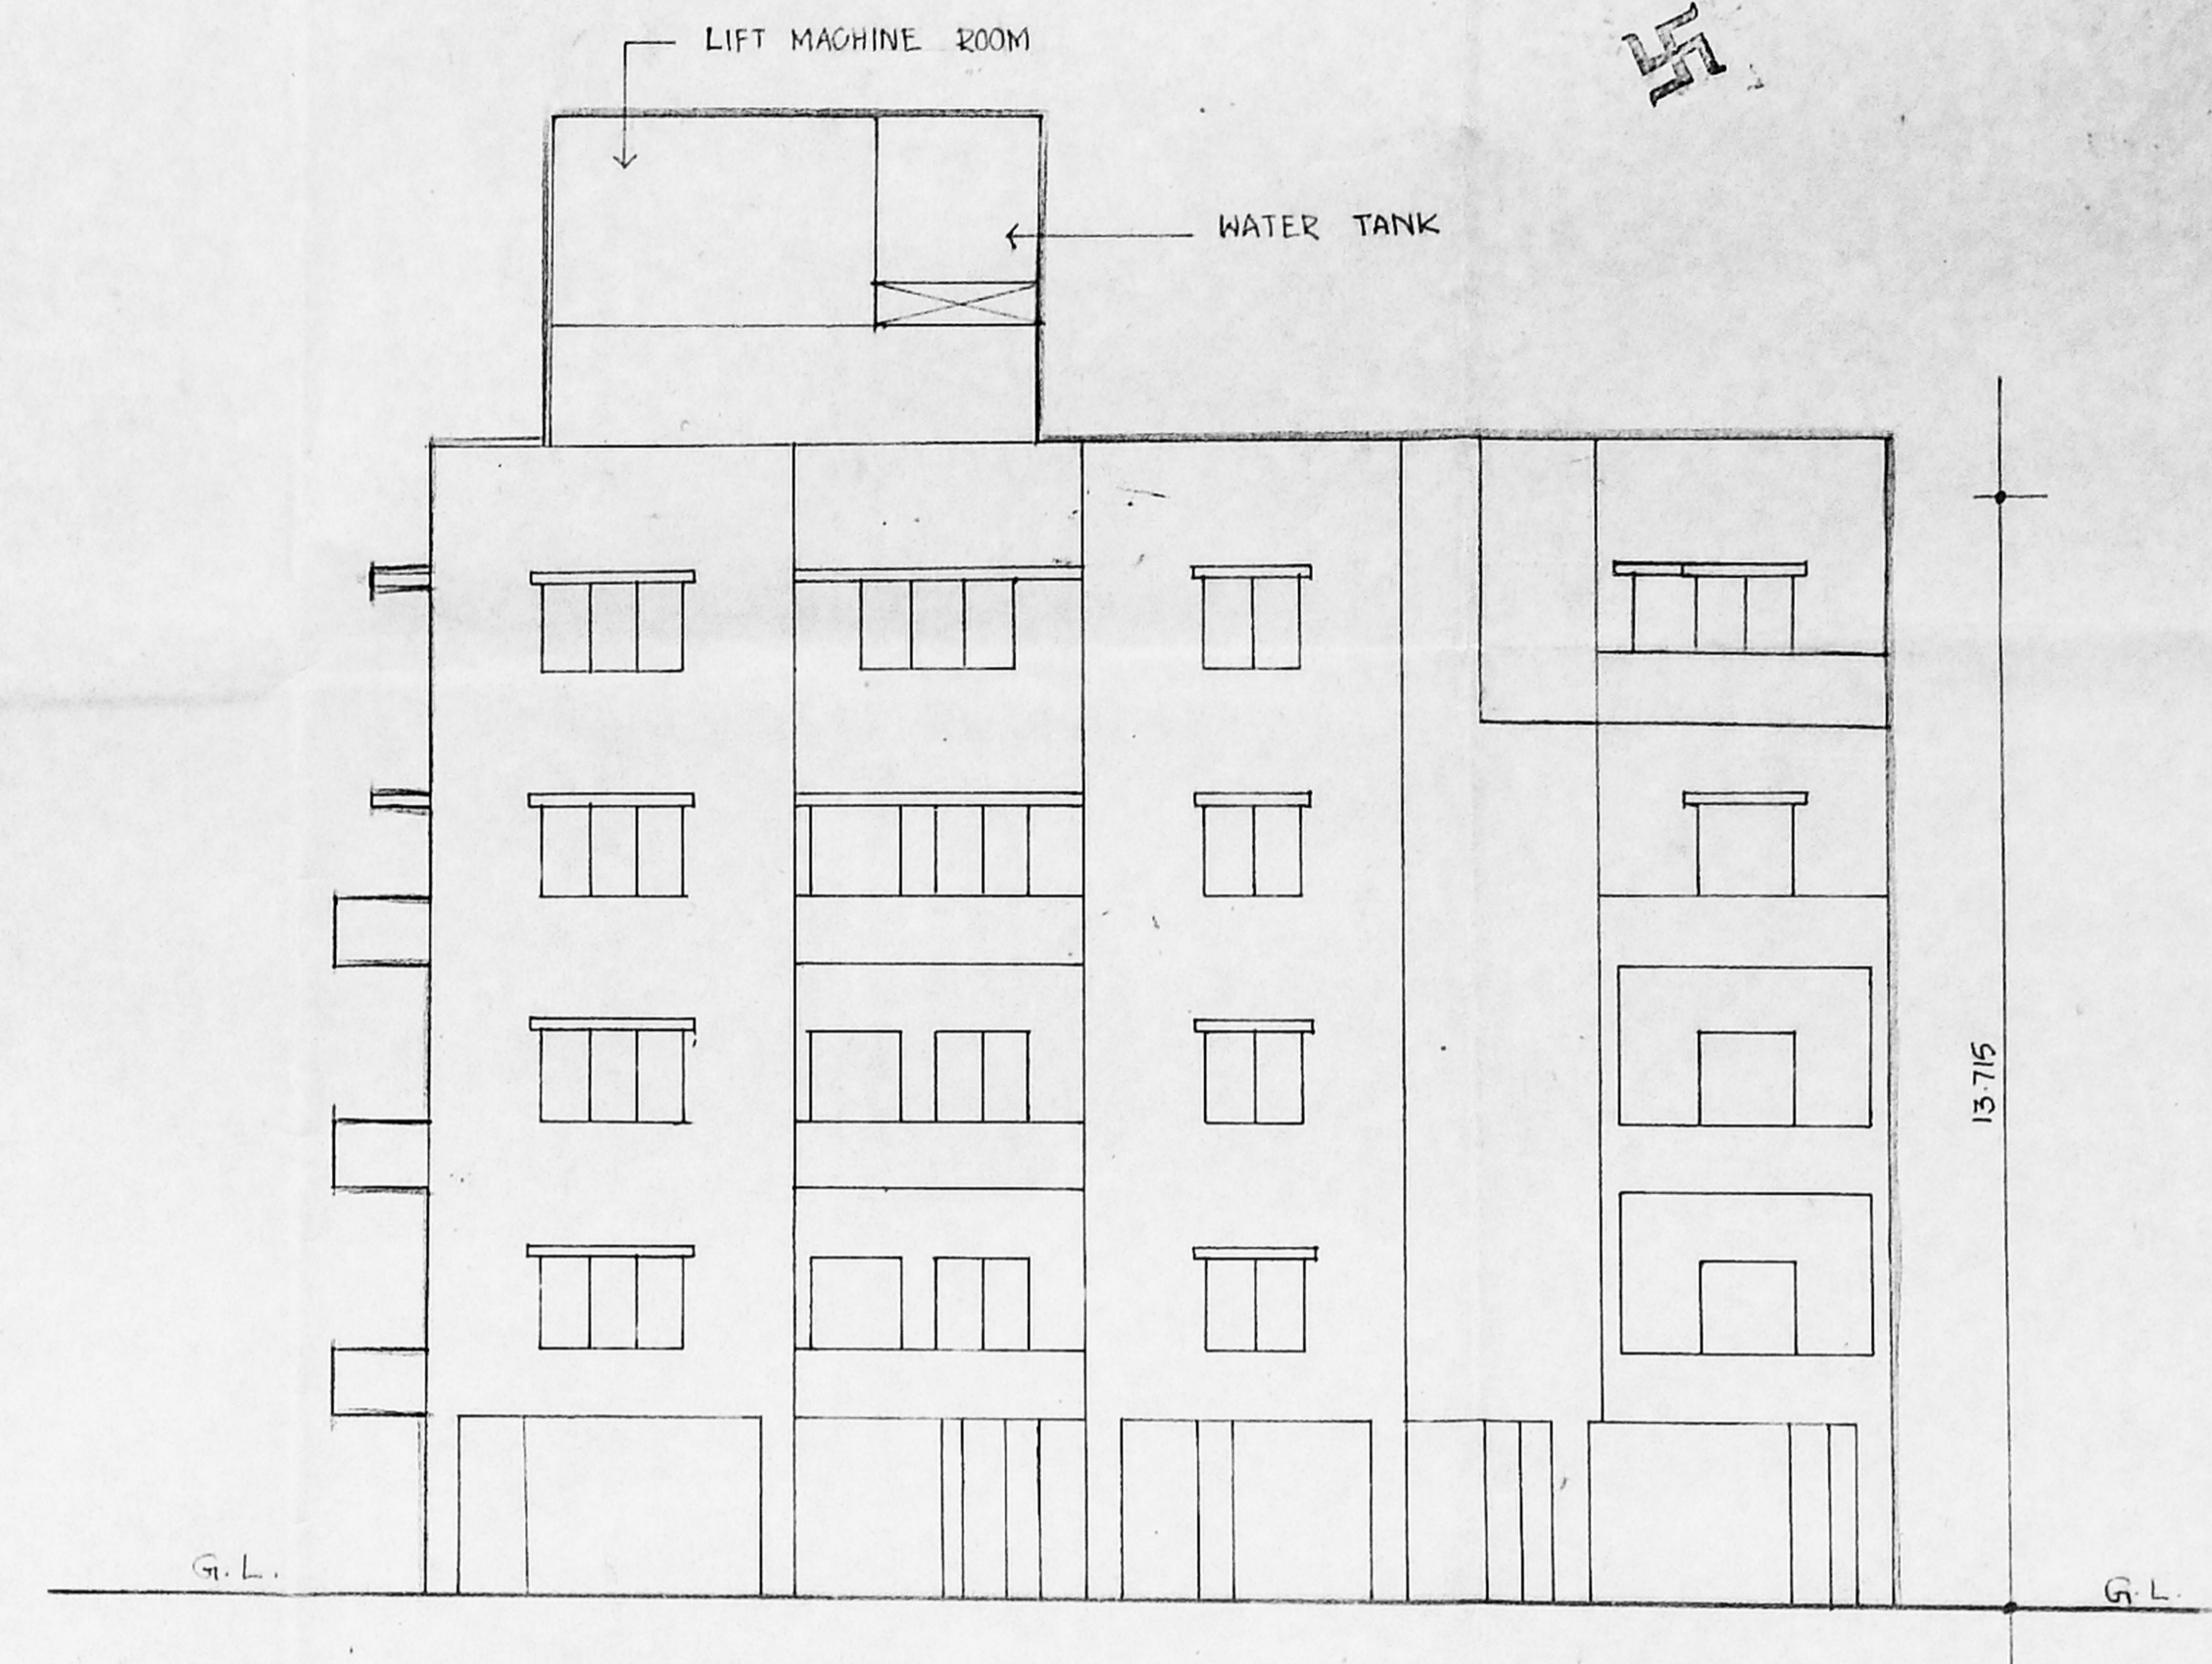


**CMDA (B) / 127 / No. 1**  
 C. No. B1/21024/2001  
 Asst. \_\_\_\_\_  
 Scrutiny \_\_\_\_\_  
 P. A. \_\_\_\_\_  
 A.P. \_\_\_\_\_ D.P. \_\_\_\_\_

**OFFICE COPY**  
 31/08/2002  
 Planning Permit No. \_\_\_\_\_  
**APPROVED**  
 SUBJECT TO THE CONDITIONS IN THIS OFFICE LETTER.  
 No. 21024/2001 Dt: 27/11/2001  
 FOR MEMBER SECRETARY  
 CHENNAI METROPOLITAN  
 DEVELOPMENT AUTHORITY  
 CHENNAI-600 006.

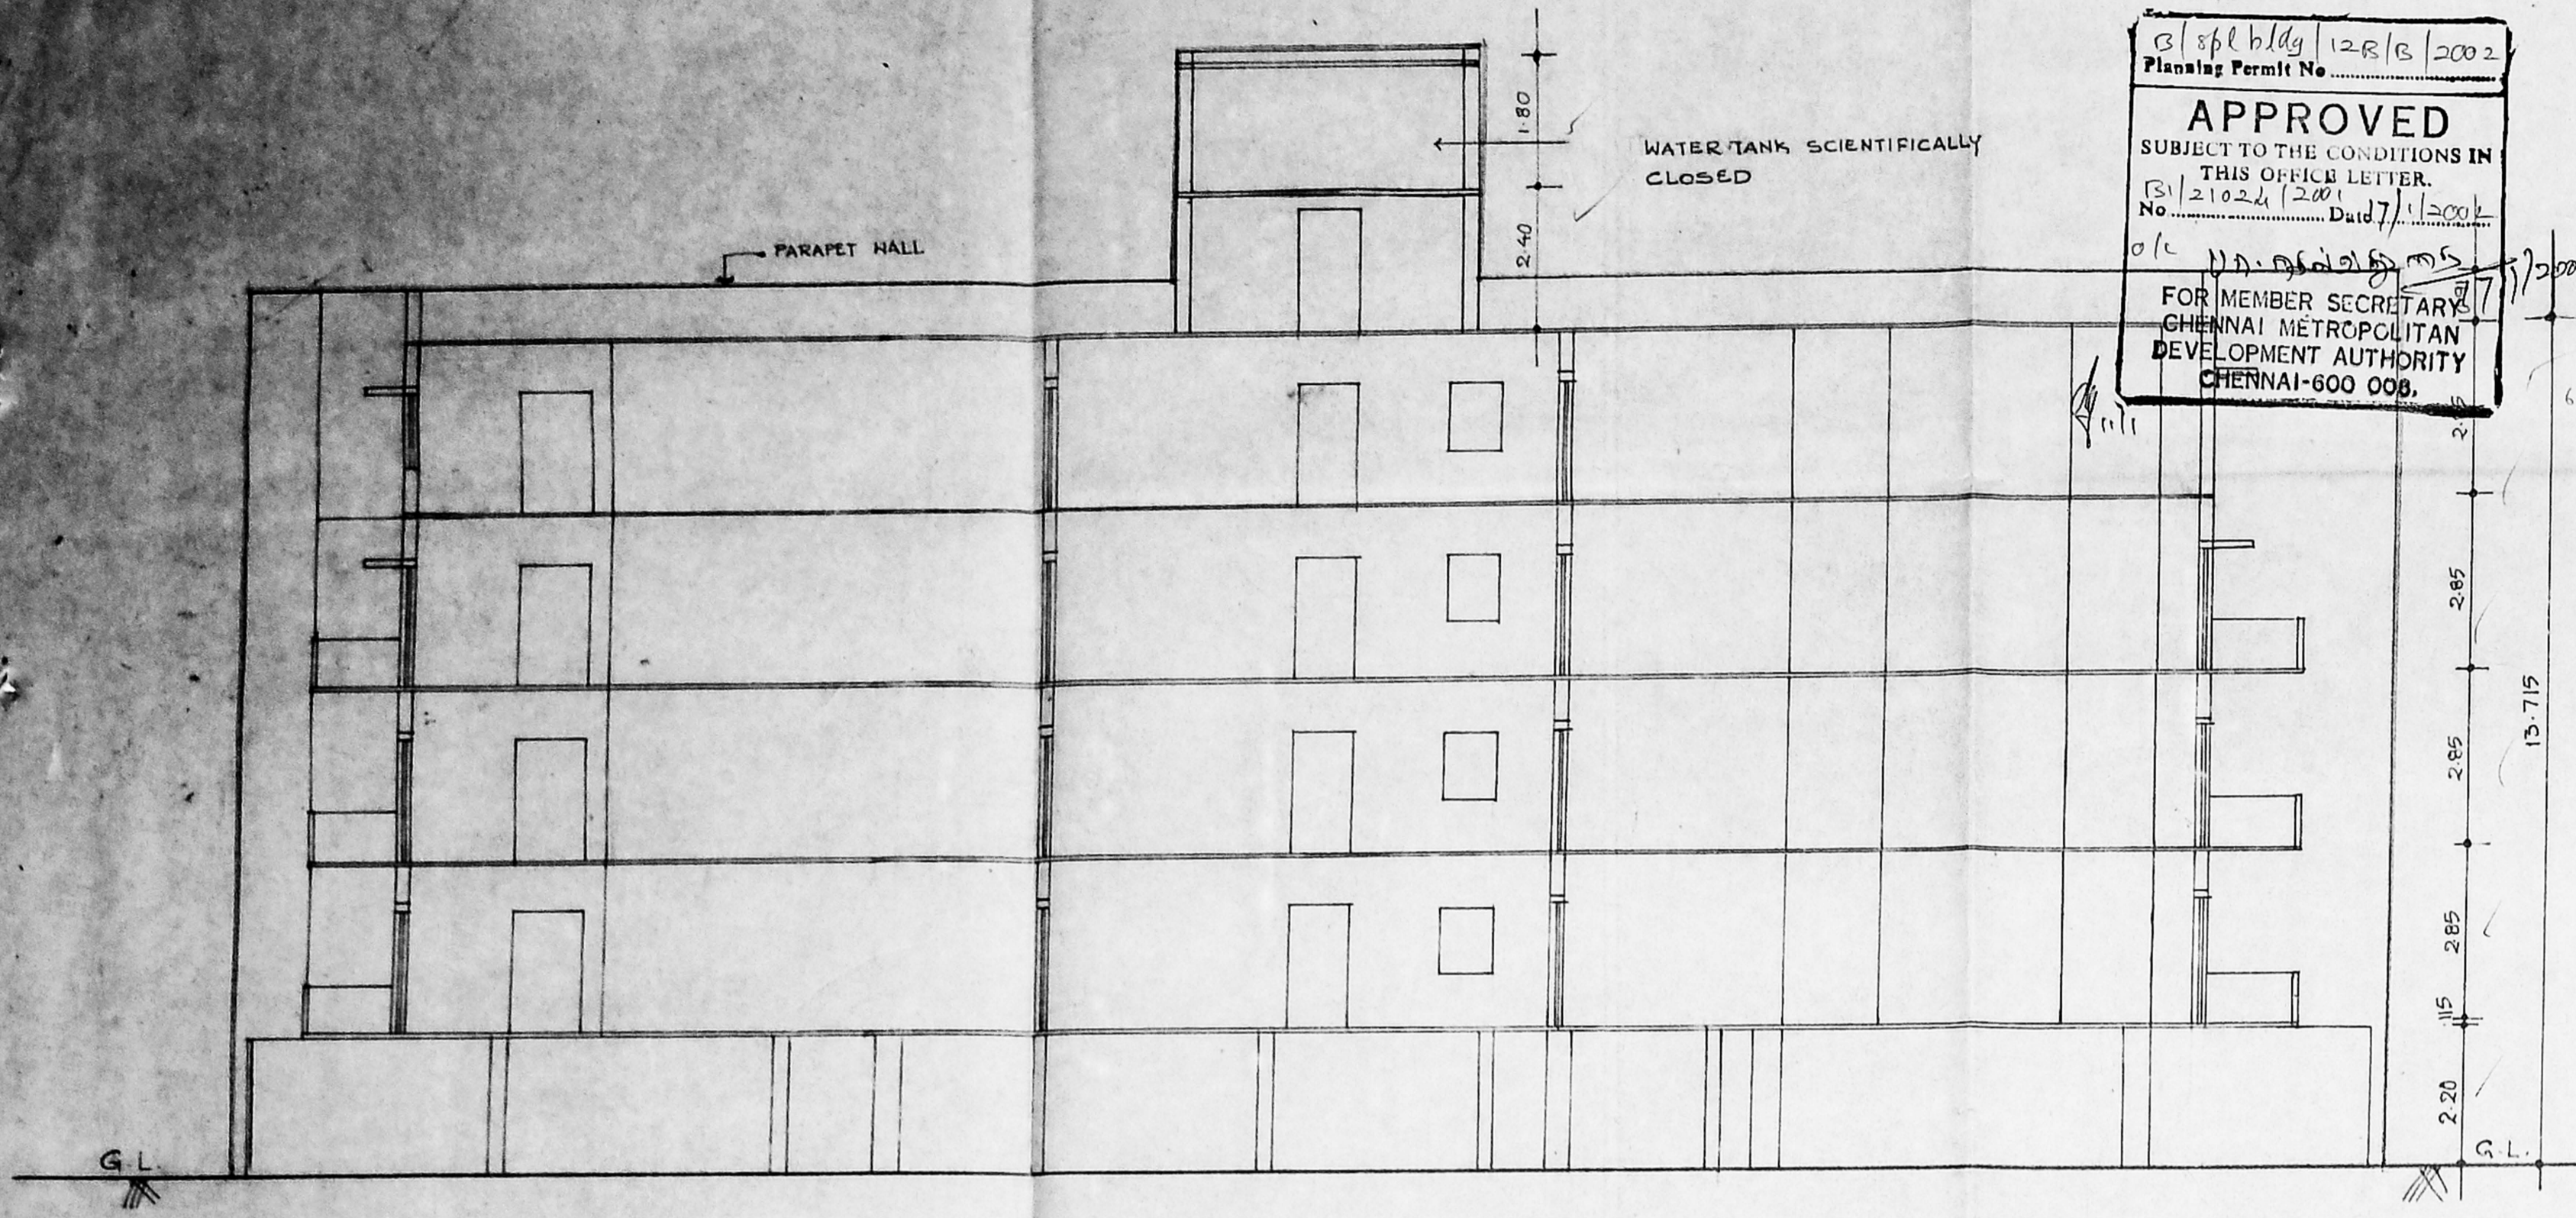

PROPOSED RESIDENTIAL  
 BUILDING AT DOOR NO: 99,  
 4<sup>th</sup> STREET ABIRAMPURAM,  
 MYLAPORE, CHENNAI.  
 R.S. NO: 3647/13  
 BLOCK NO: 72.

SCALE 1:100

**COLOUR INDEX**



PROPOSED	
ROAD	
BOUNDARY	


OWNER'S SIGNATURE

For BAY CITY DEVELOPERS (P) LTD.  
 MANAGING DIRECTOR


**LICENSED SURVEYOR**  
  
 K. RAMKUMAR, B.E.  
 CLASS-I LICENSED SURVEYOR  
 LICENSE No. 461,  
 CORPORATION OF CHENNAI  
 15, IV Cross Street, R.K. Nagar,  
 Mandavelly, Chennai-600 026.

K. SELVAM, B.E., MIE, O.E.M. (I) A.E.  
 Consulting Civil Engineer, Chartered Engineer,  
 Approved Valuer & Licensed Surveyor,  
 Class-I, Reg. No. 7824 (I)-2002  
 Corporation of Chennai,  
 NEW No. 9, Old No. 254,  
 Mogappair East, Chennai-600 050.  
 Phone: 5562313

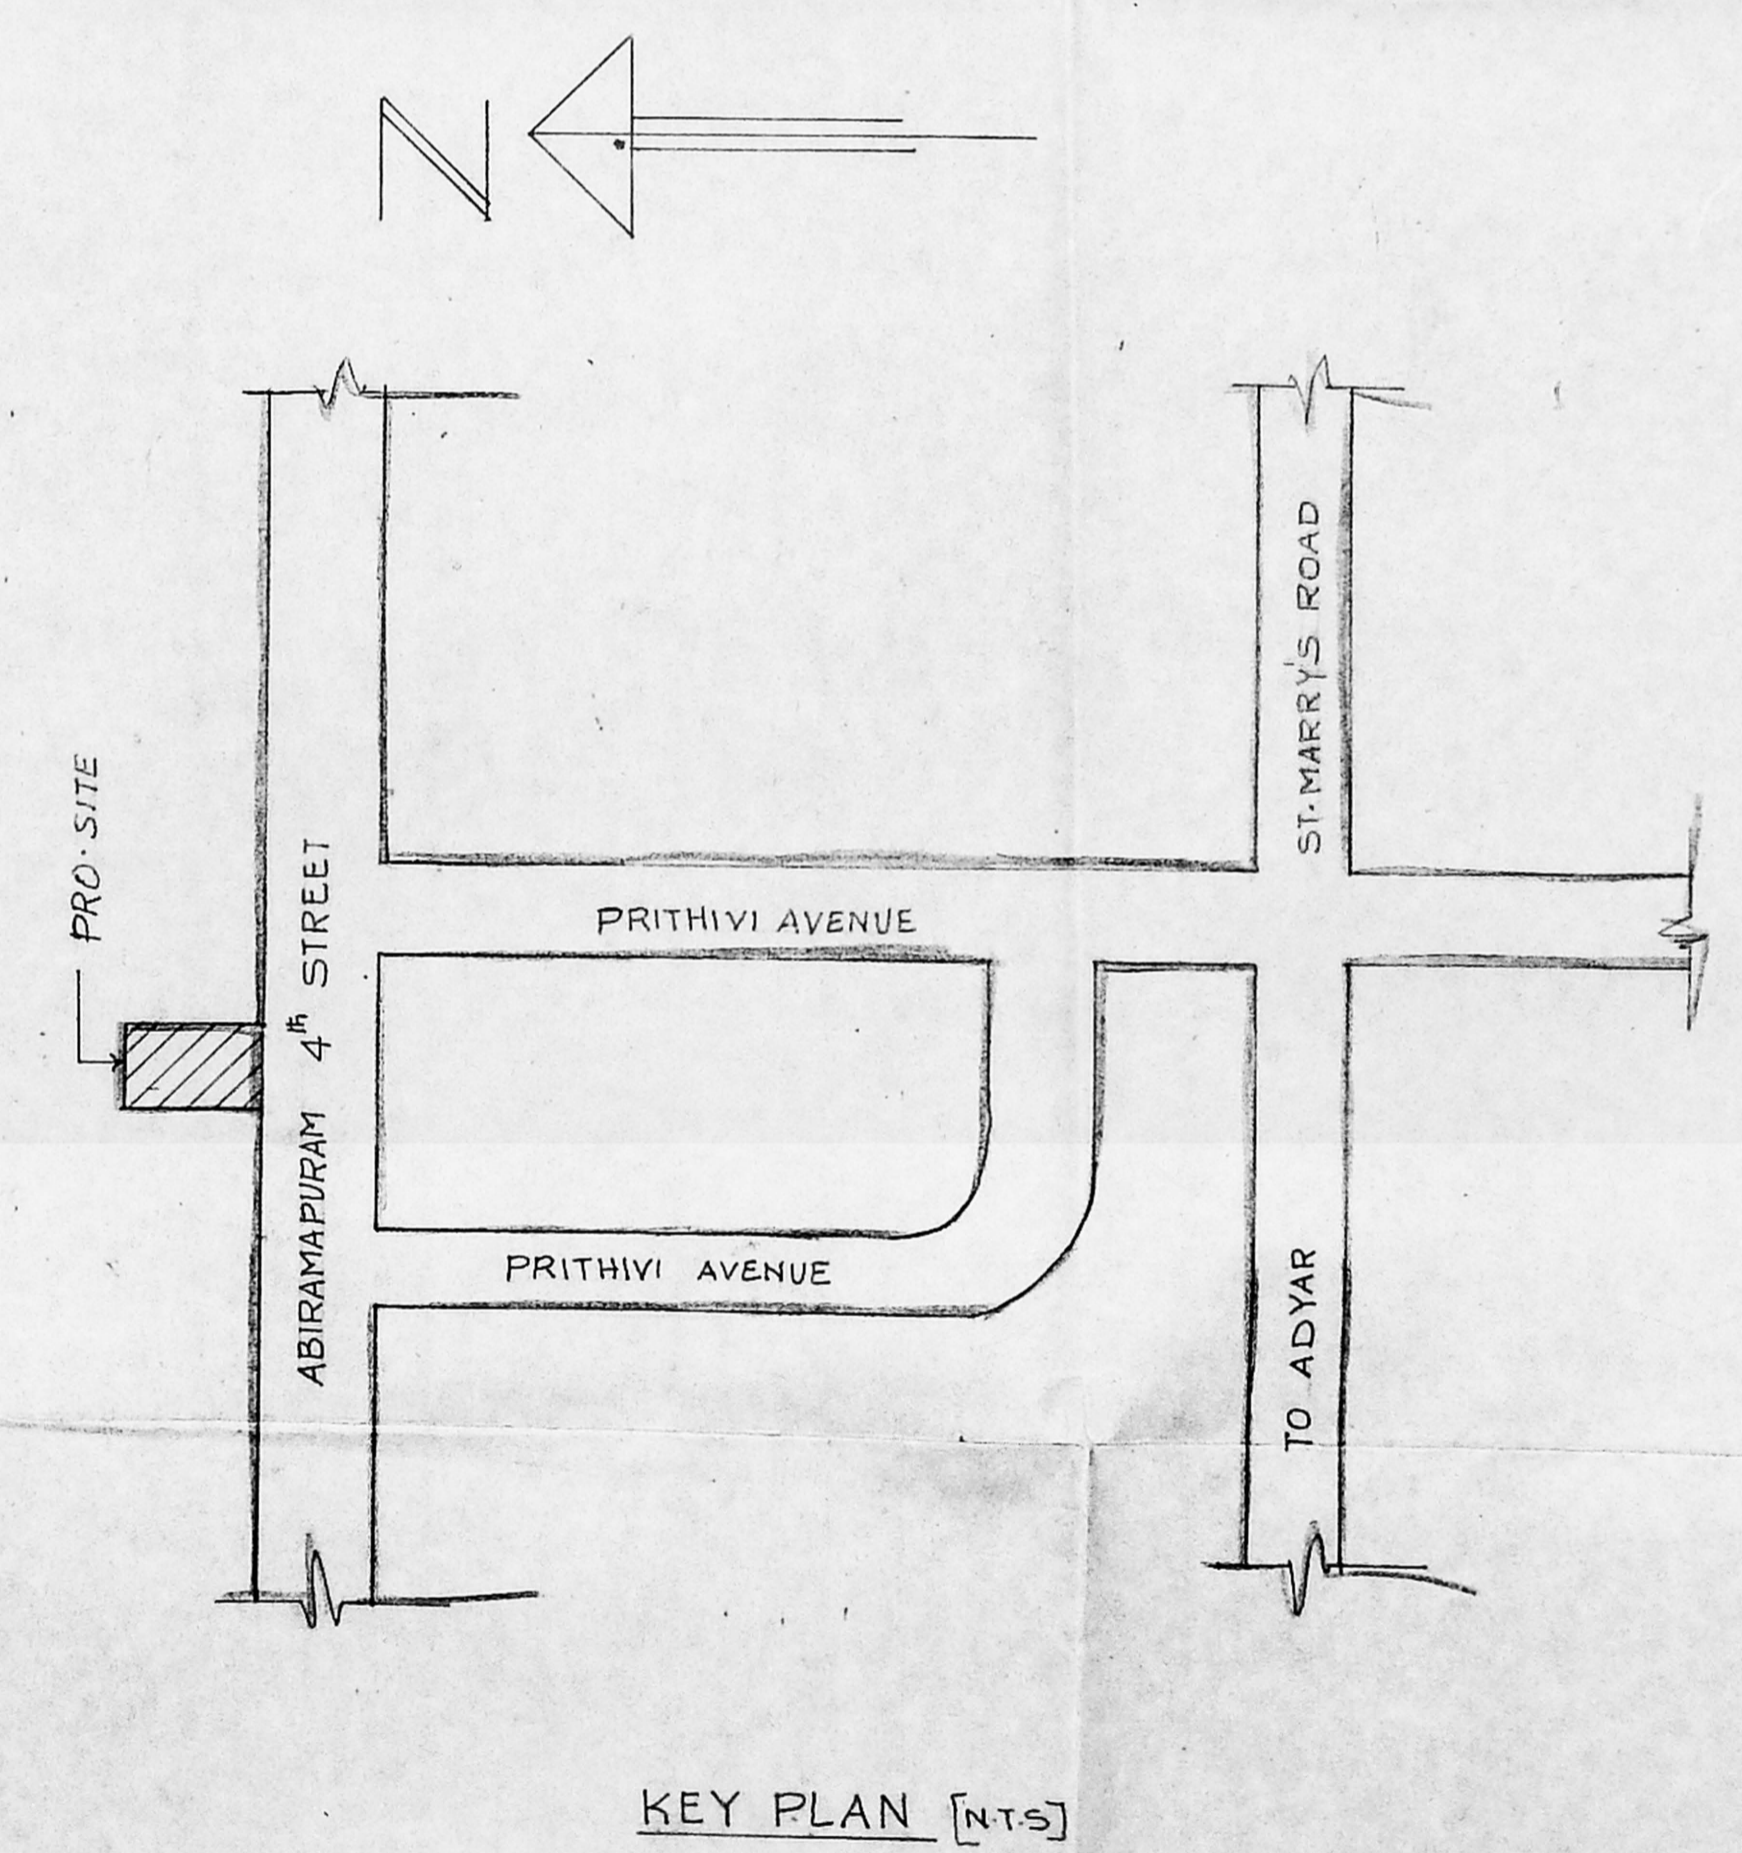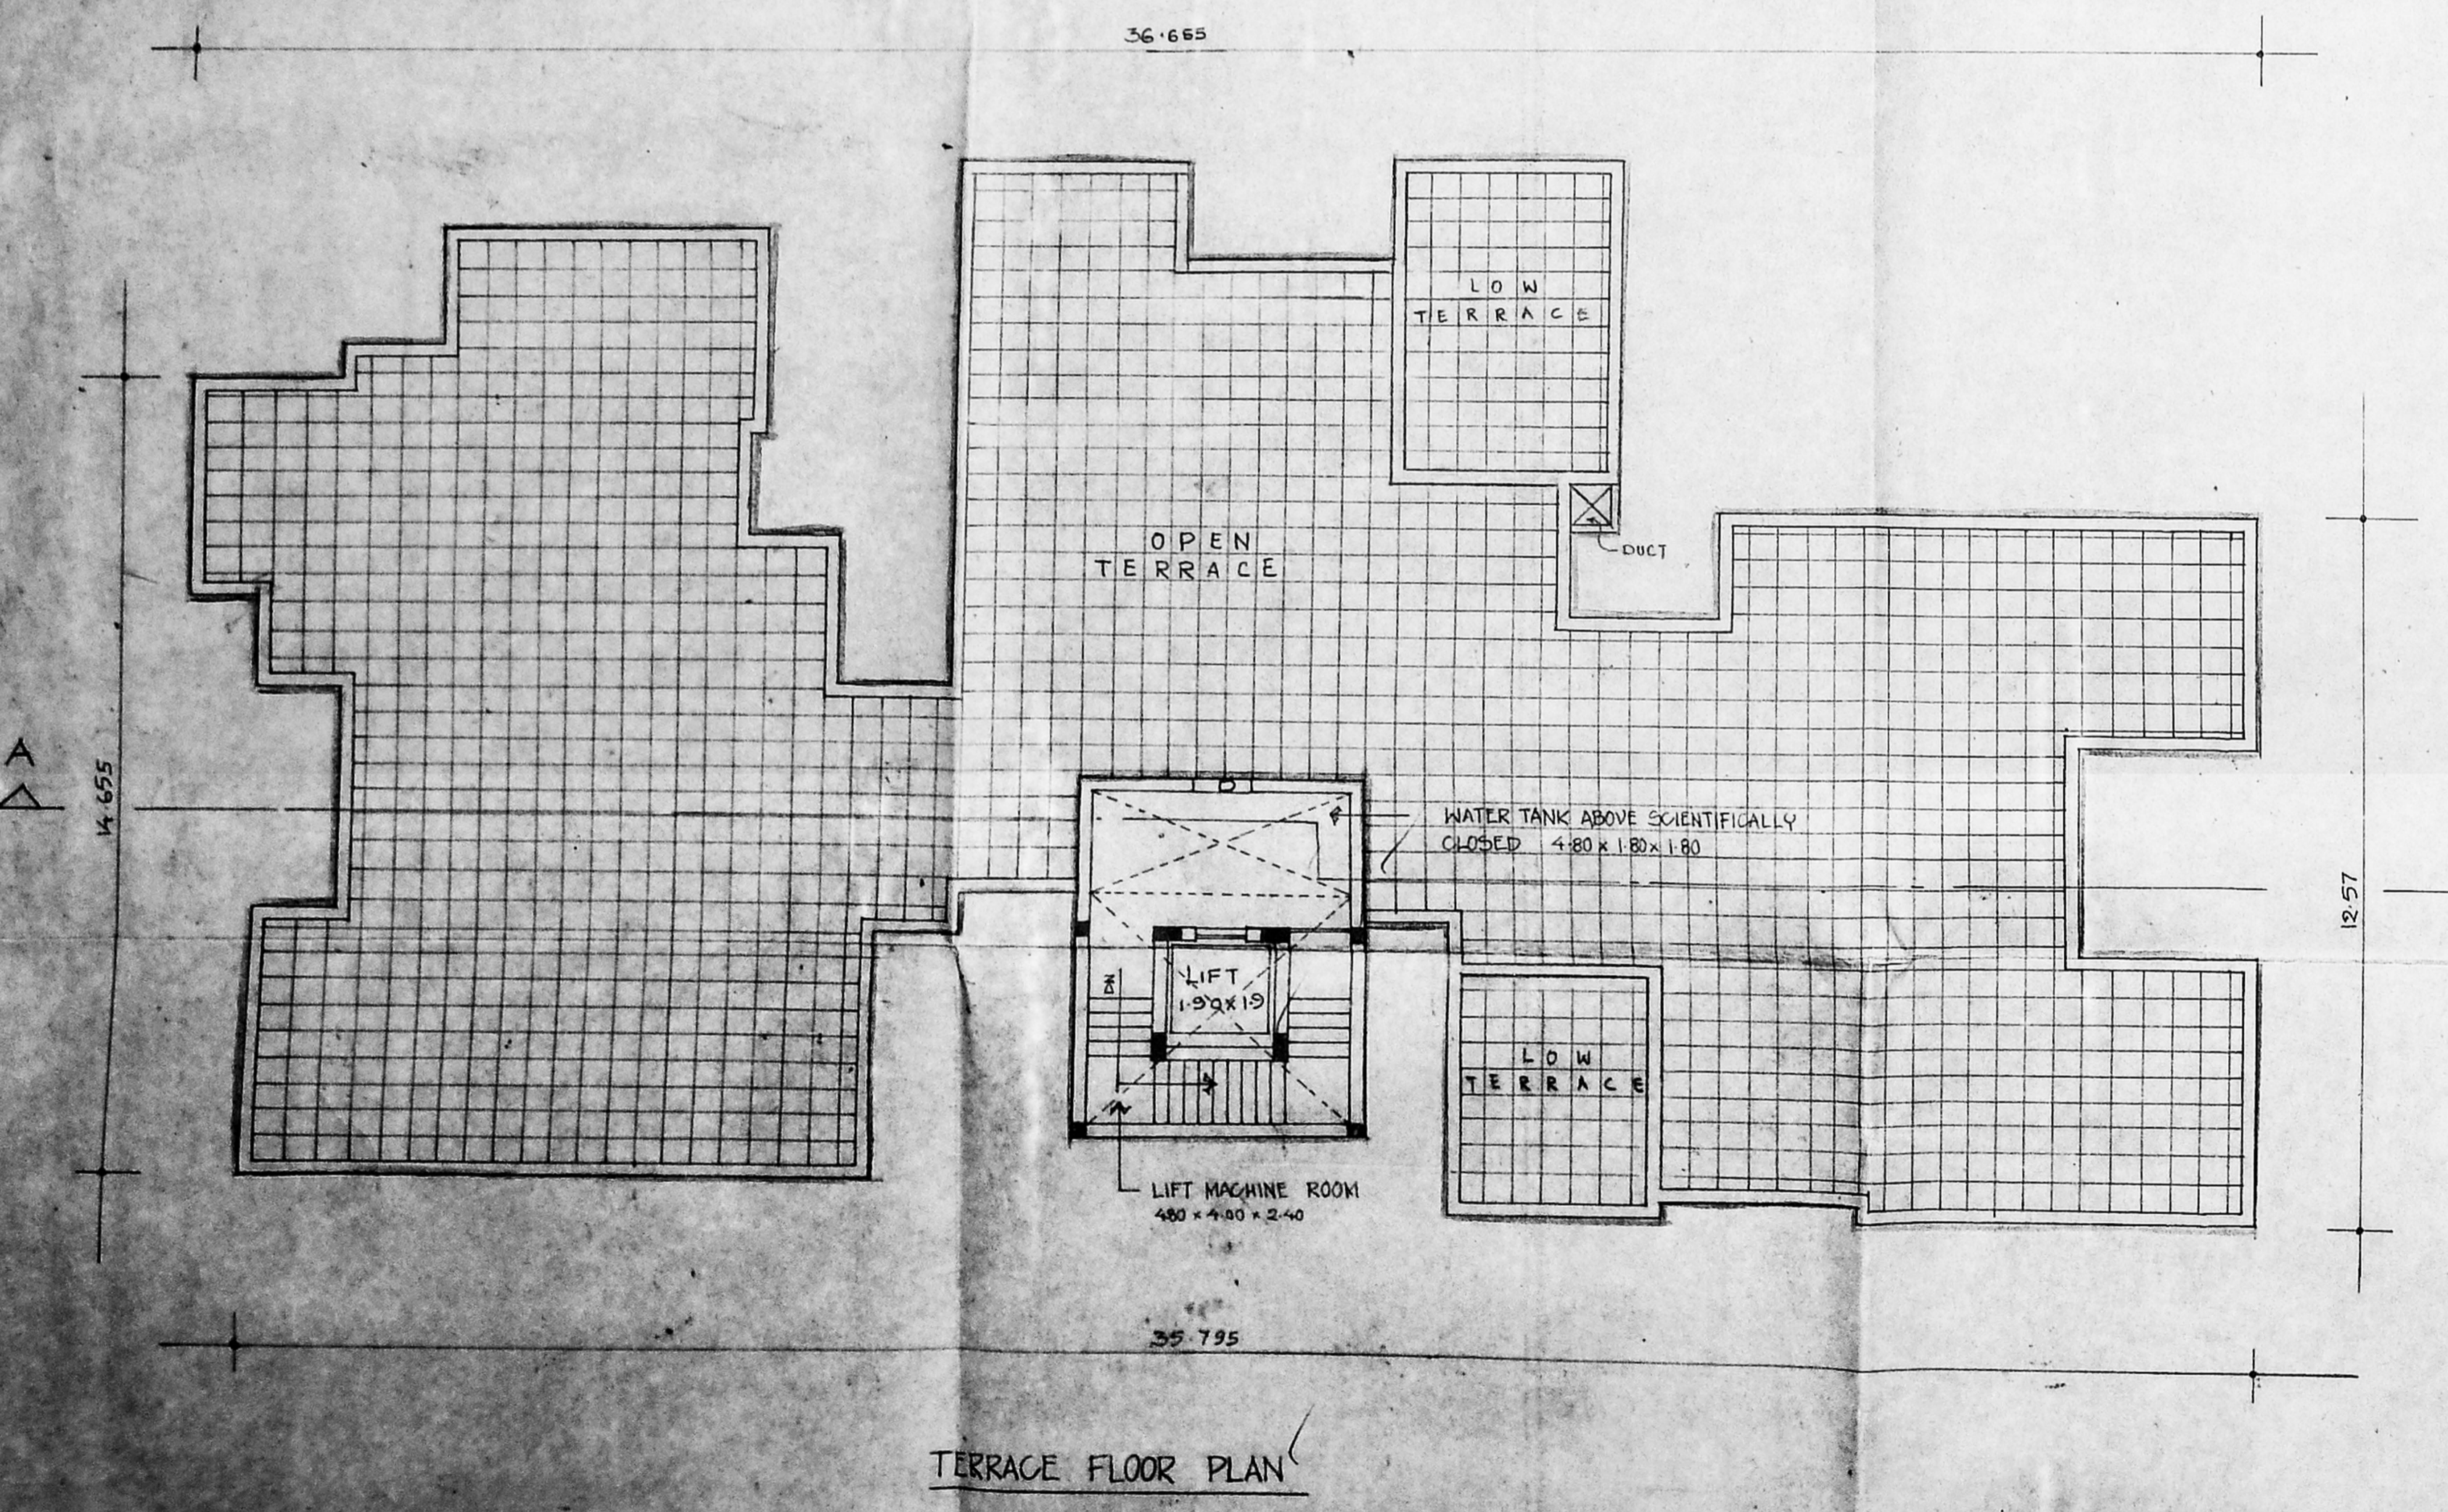


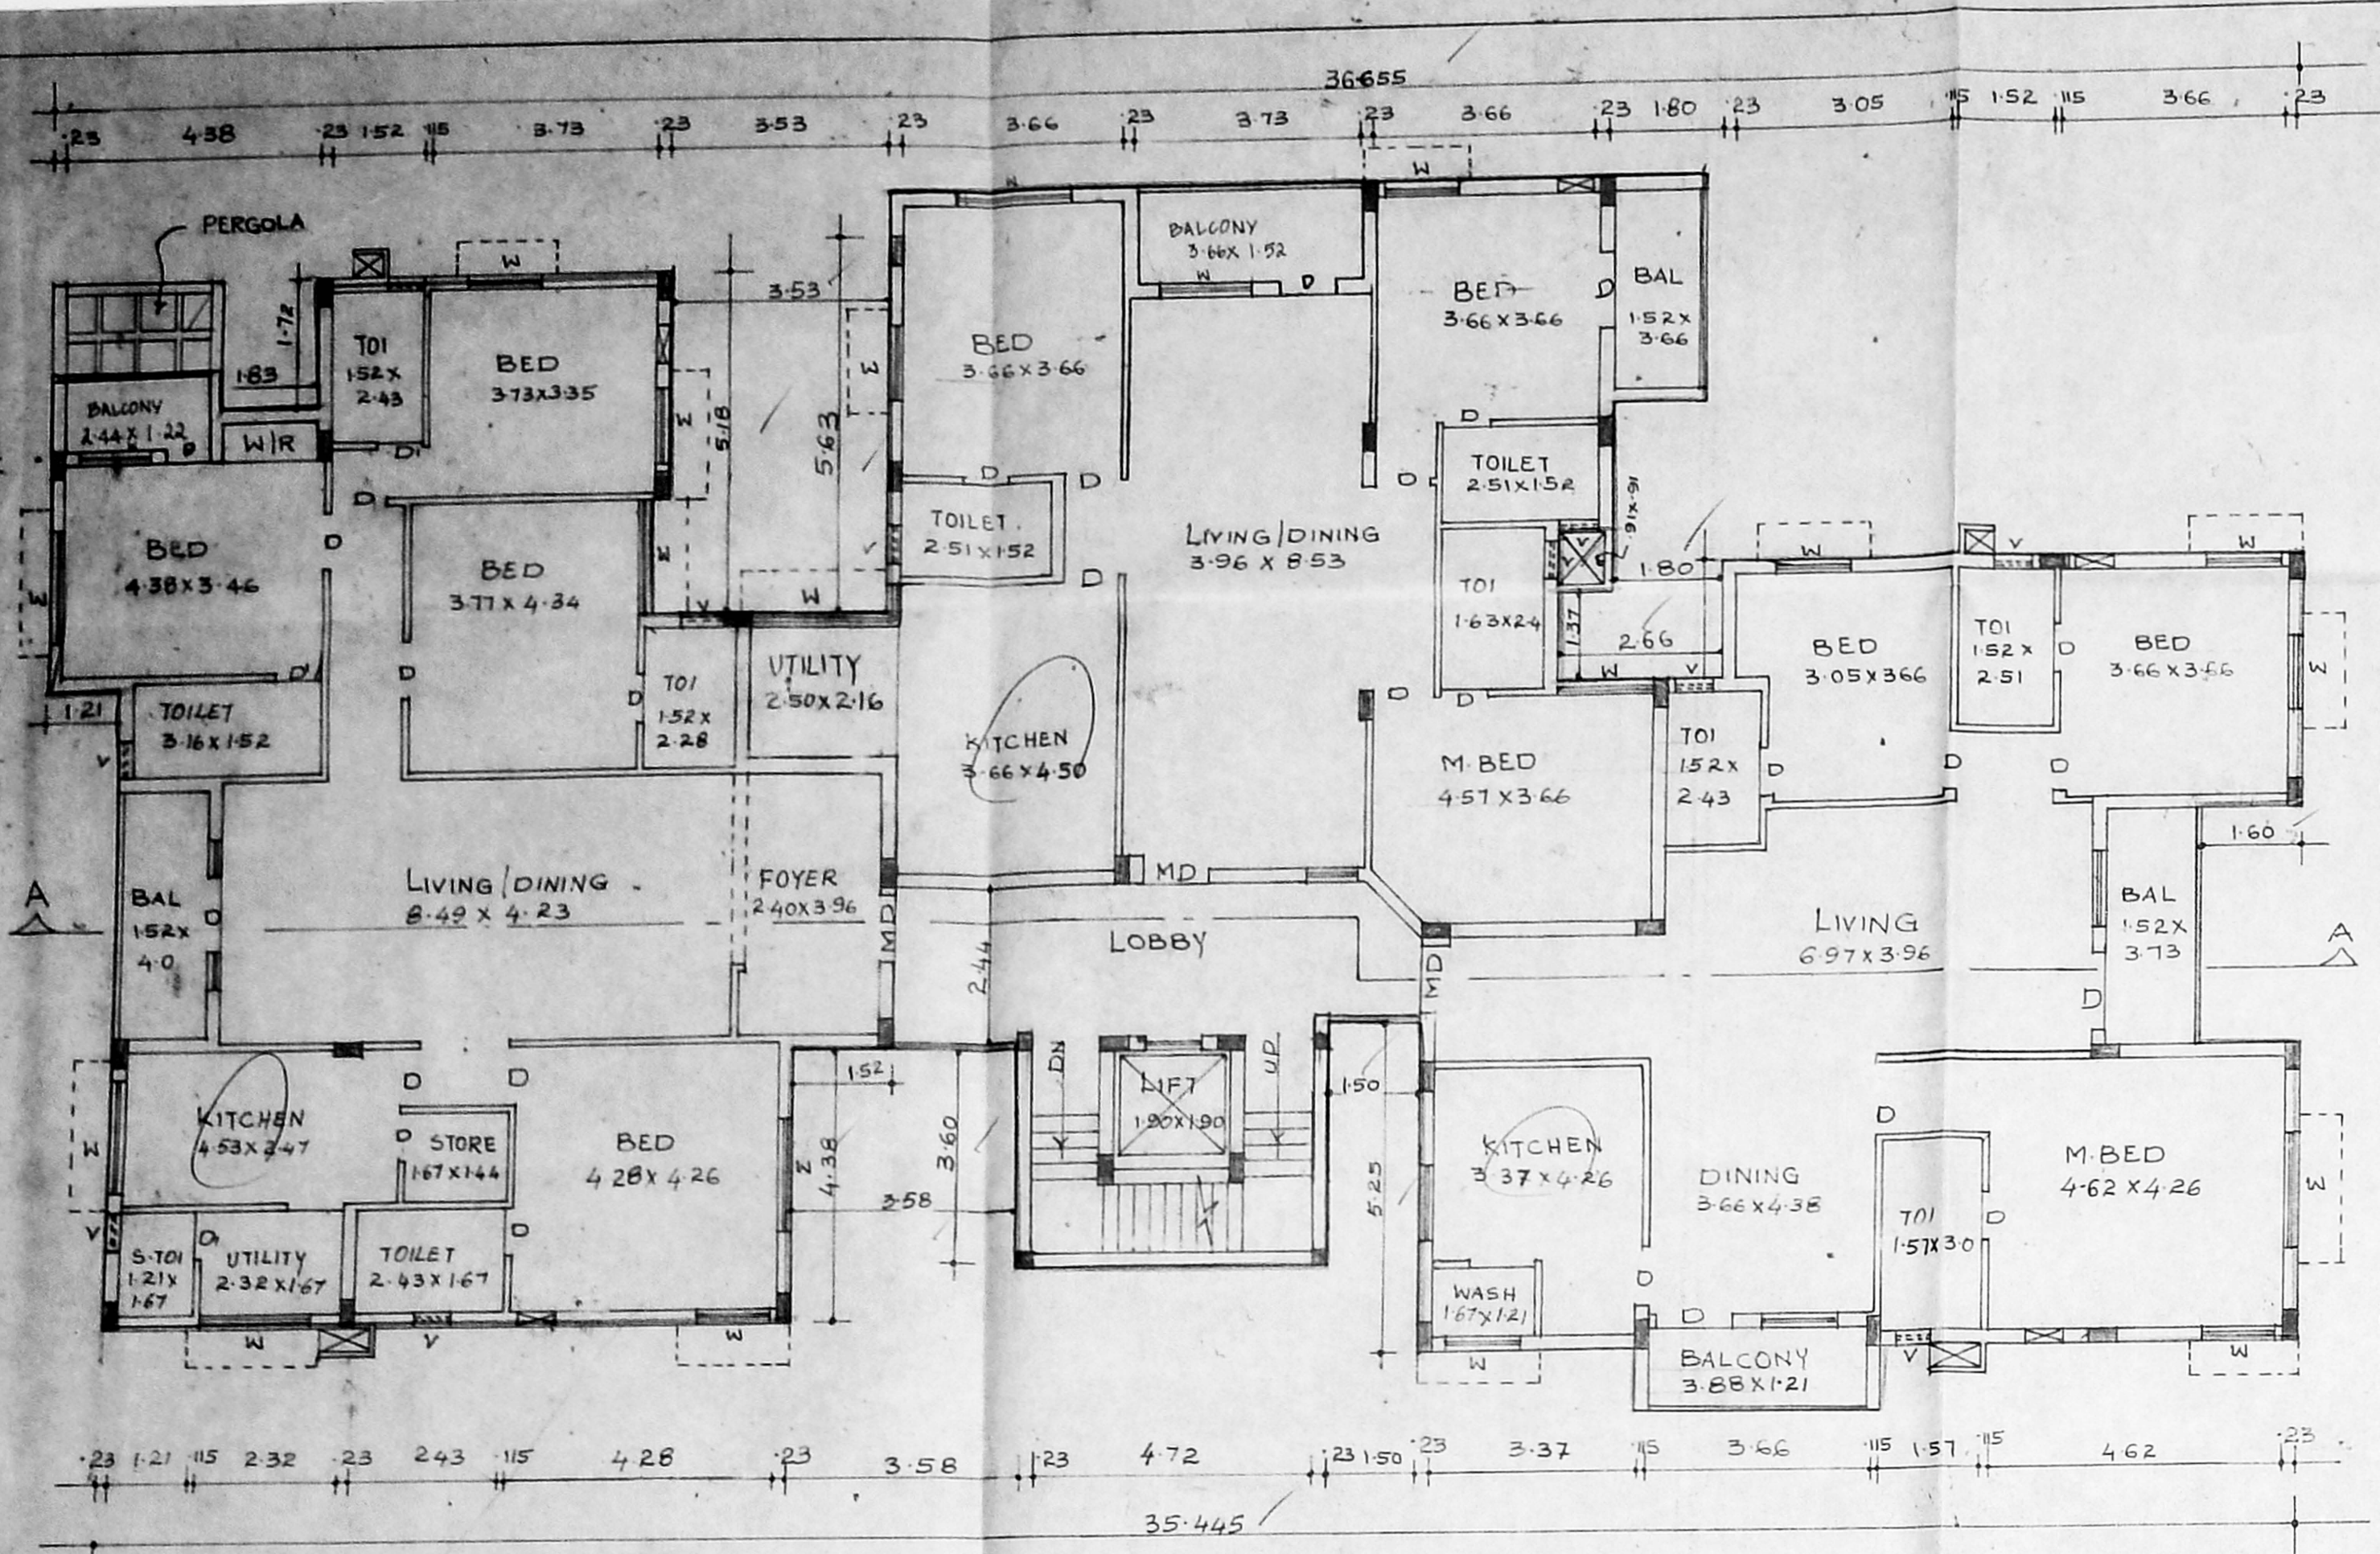


FIRST, SECOND, THIRD, FLOOR PLAN

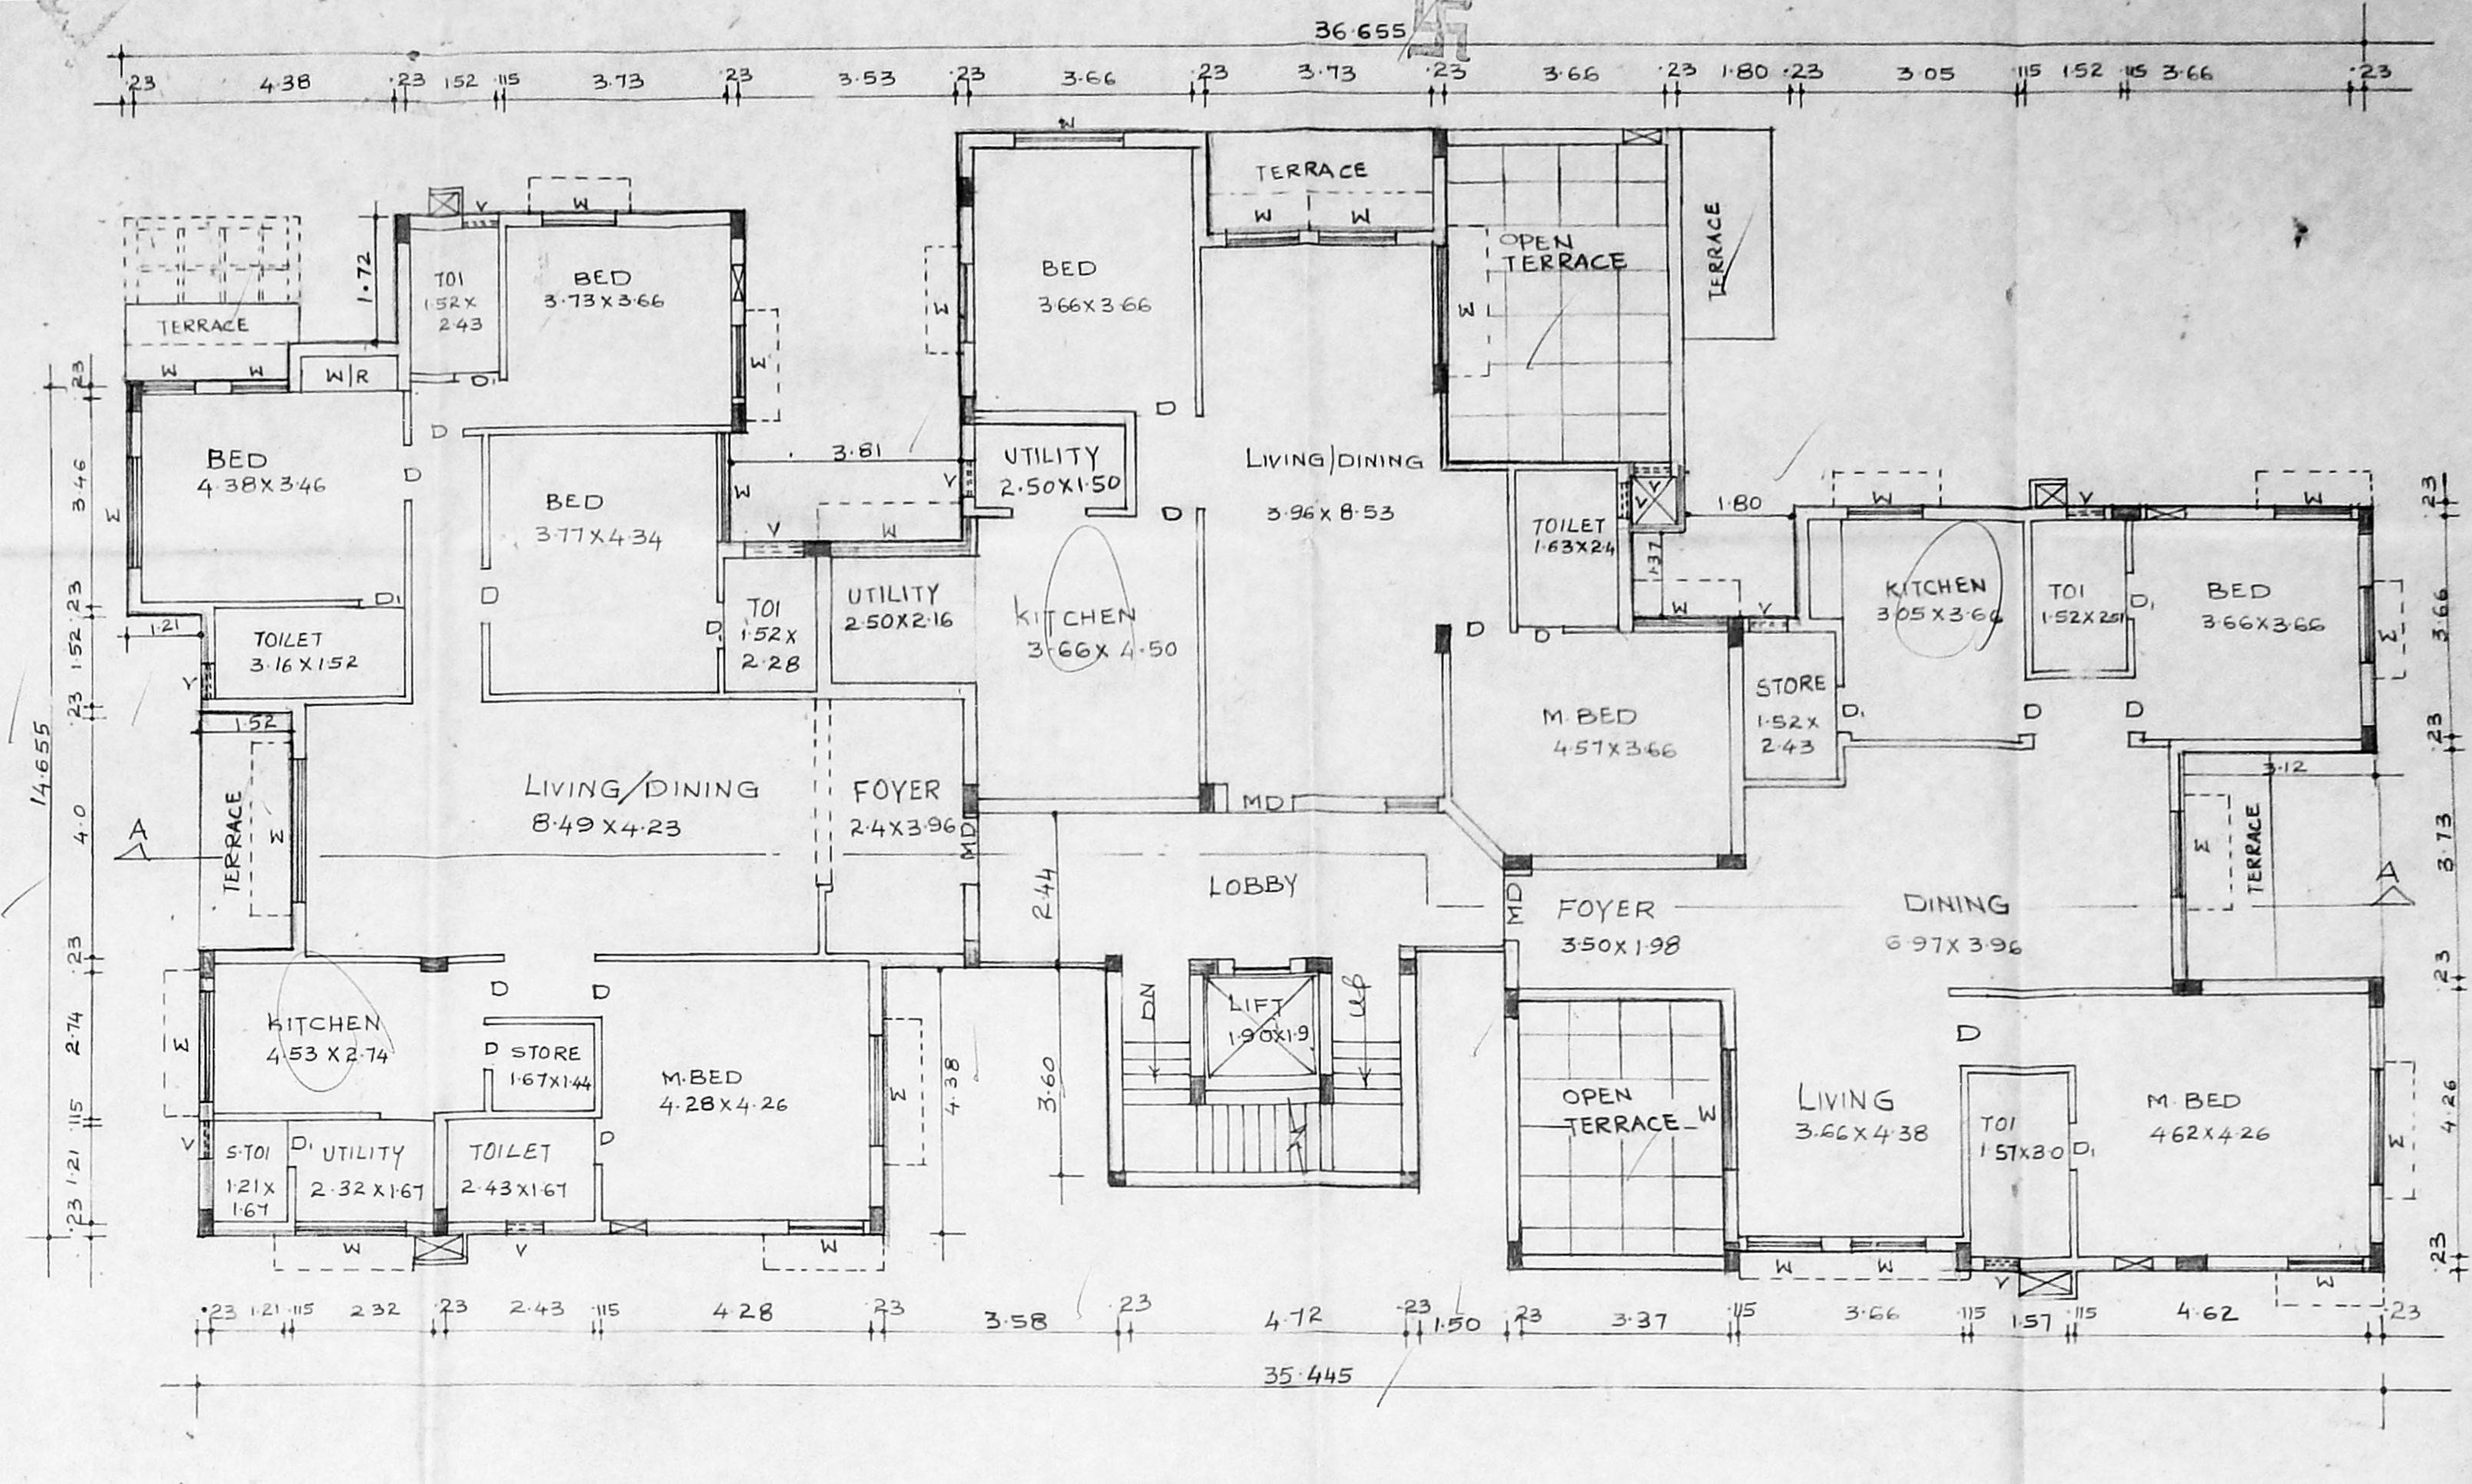


FOURTH FLOOR PLAN

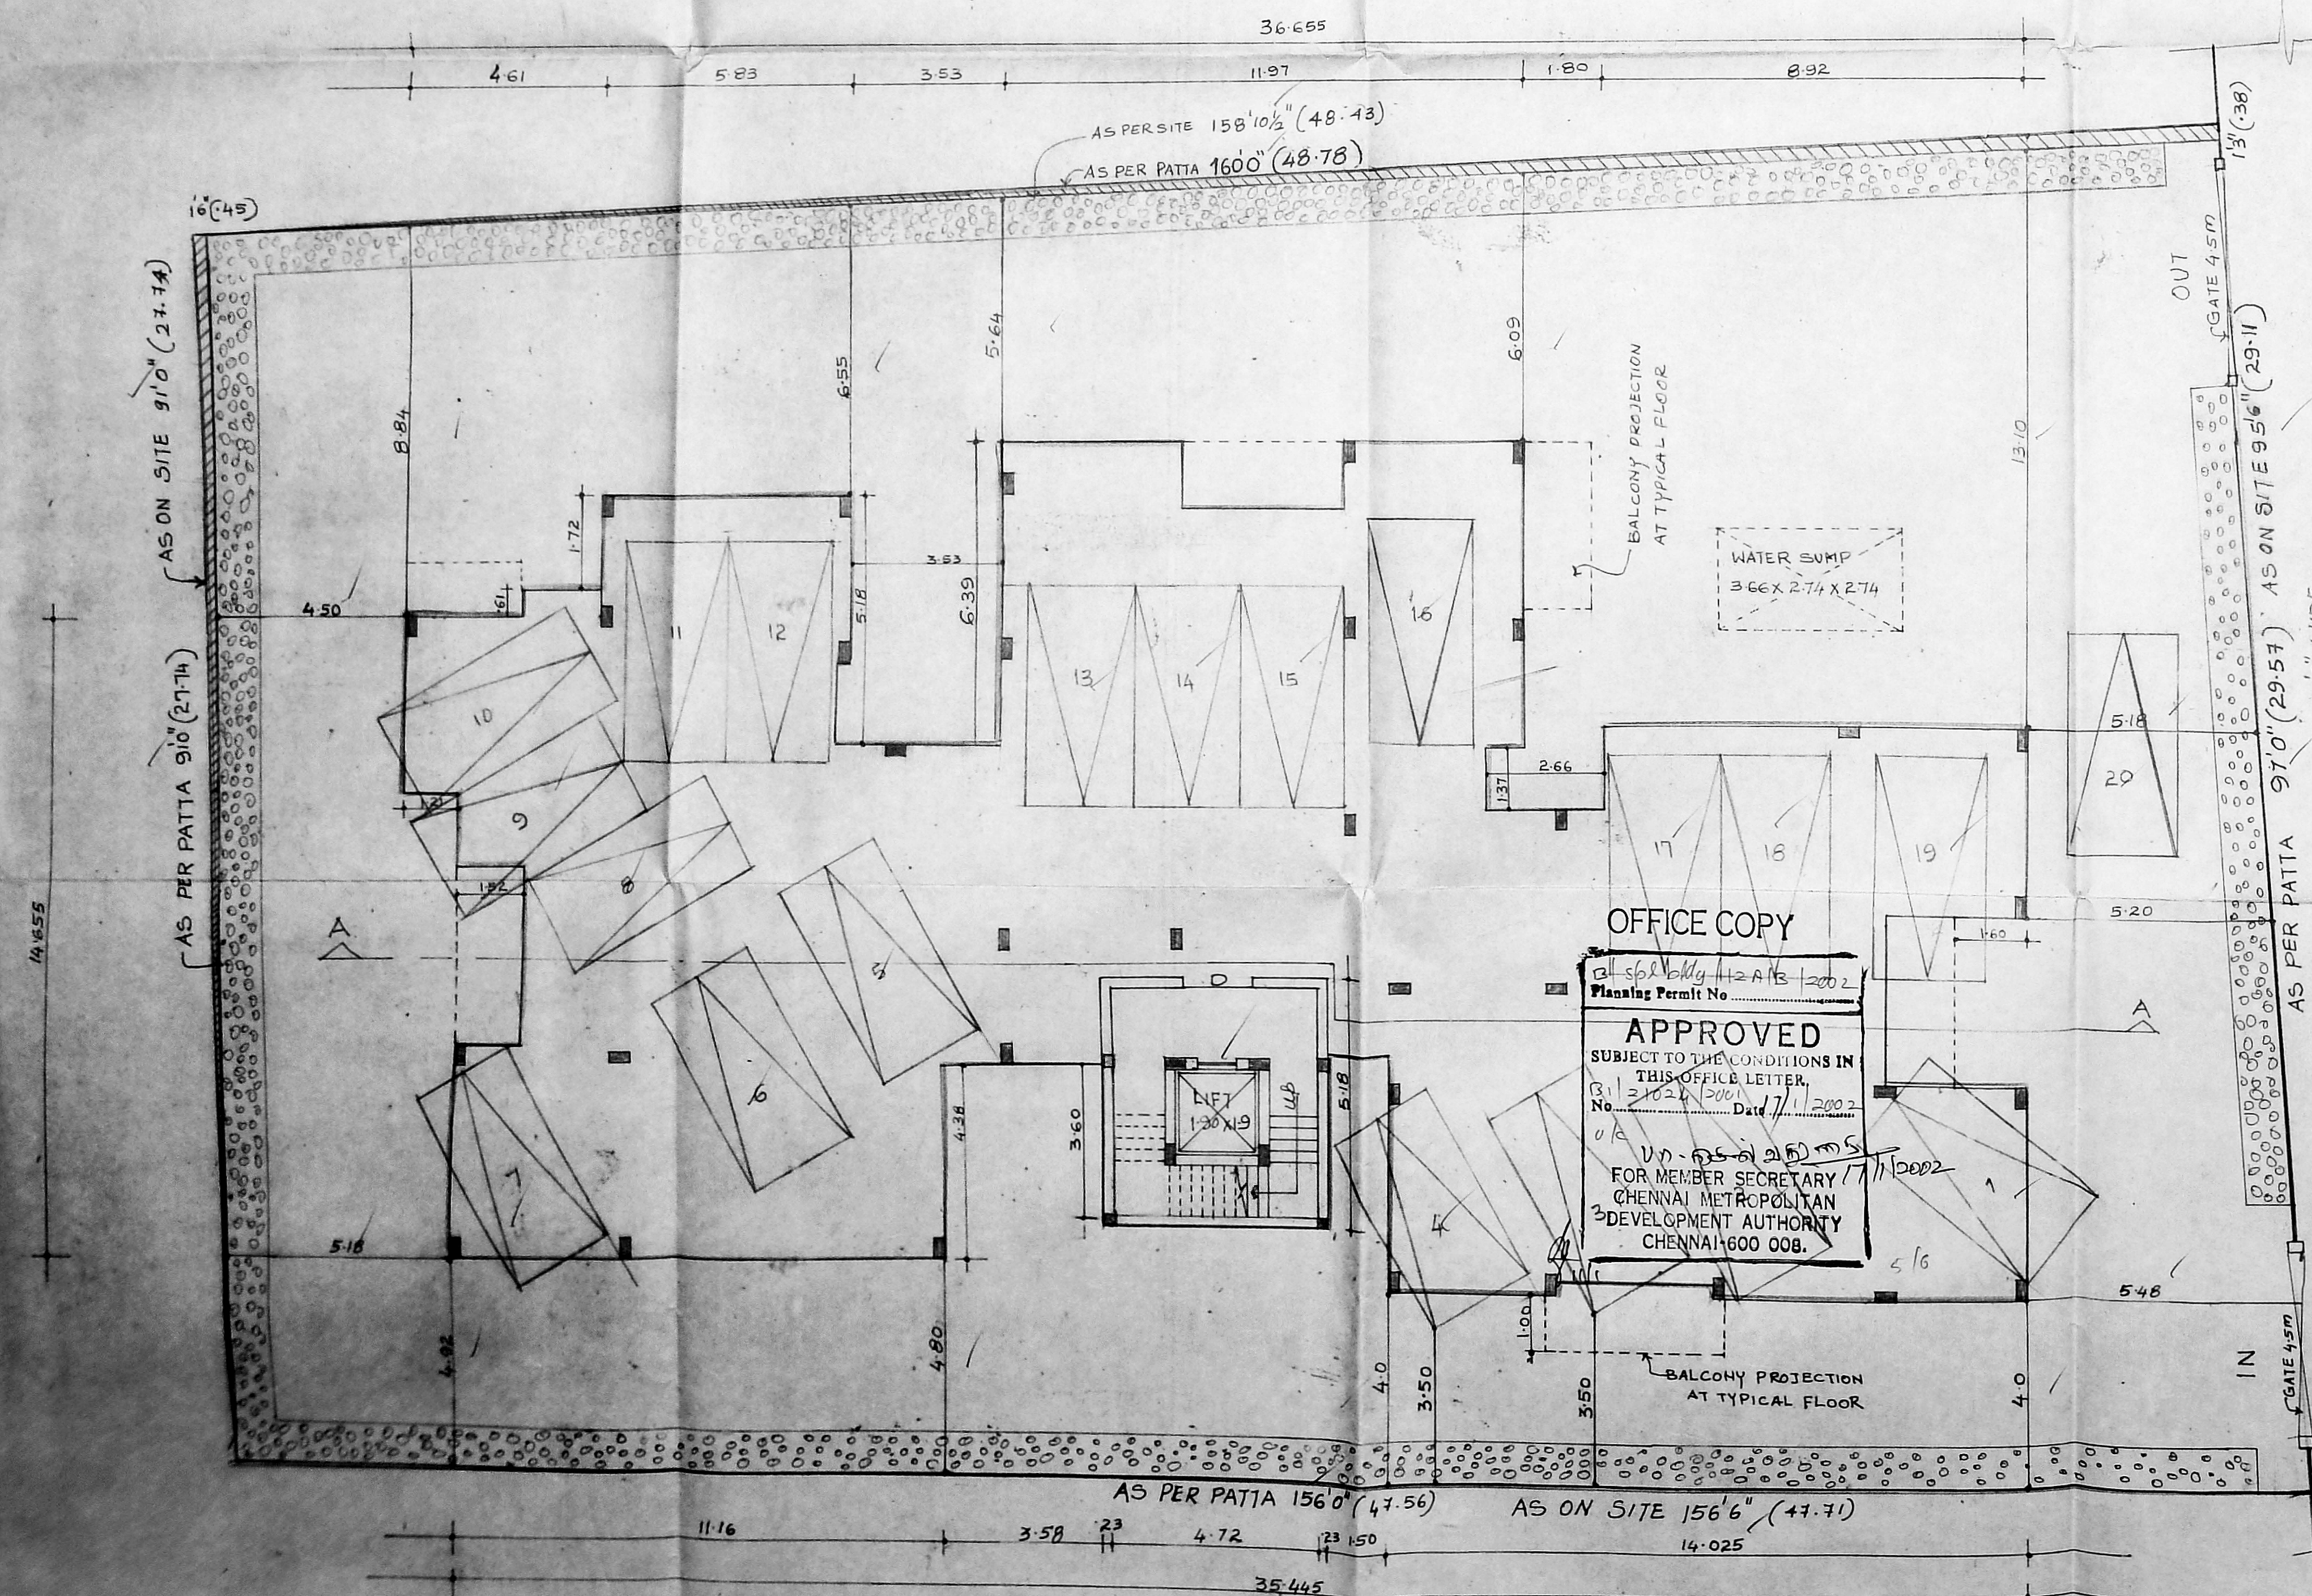


SITE CUM STILL FLOOR PLAN

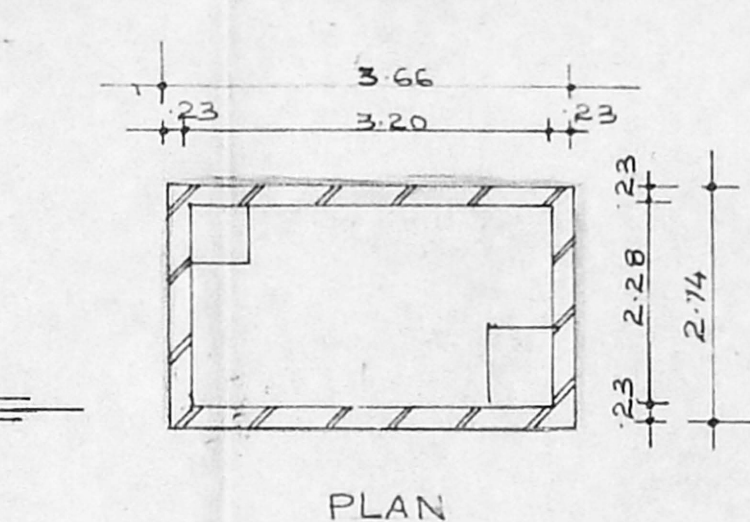


PLAN

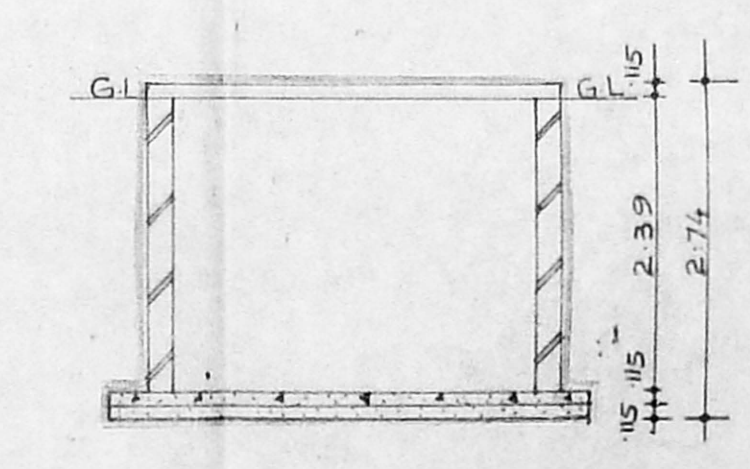


SECTION OF WATER SUMP SCIENTIFICALLY CLOSED

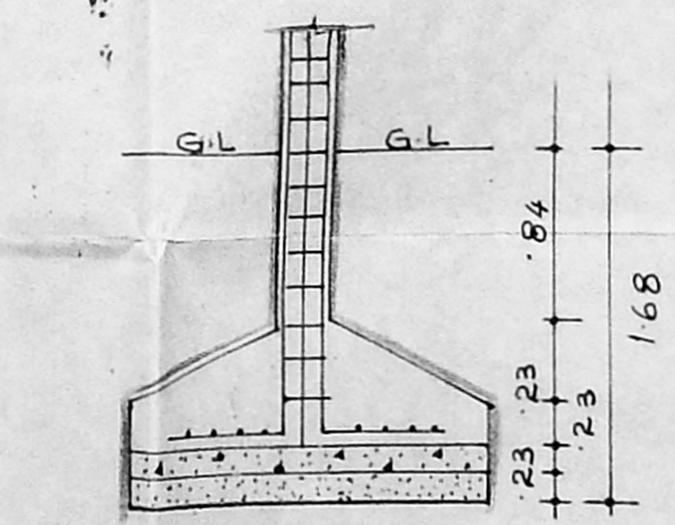


COLUMN FOOTING DETAIL

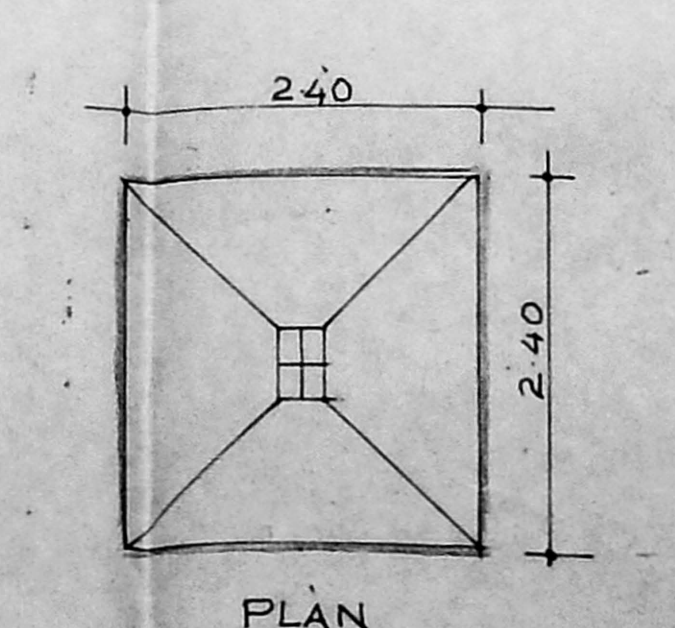

PLAN

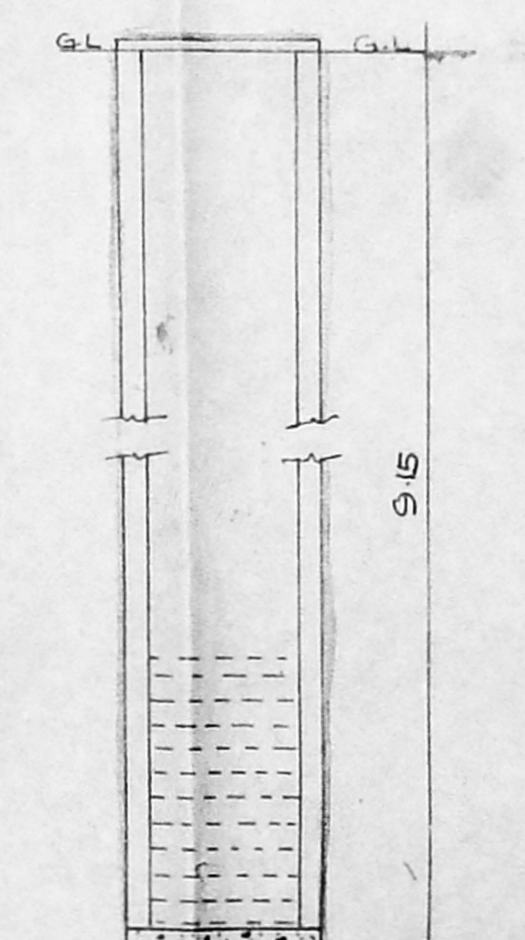

SECTION OF WELL DETAIL

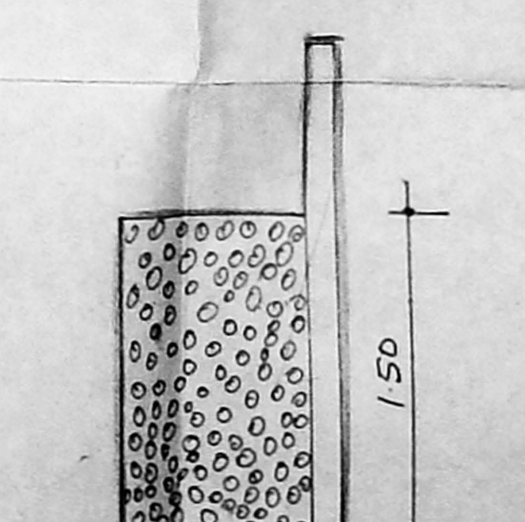

SECTION OF PEBBLE

PROPOSED RESIDENTIAL BUILDING AT DOOR NO 93  
 4<sup>TH</sup> STREET ABIRAMPURAM  
 SURUTY  
 MYLAPORE CHENNAI  
 R.S. NO. 3647/13  
 A.P. NO. 111  
 BLOCK NO: 72

SCALE 1:100

SCHEDULE OF JOINERY

MD	MAIN DOOR	121 X 2.13
D	DOOR	100 X 2.13
D	DOOR	76 X 2.13
W	WINDOW	2.43 X 1.37
W	- DO -	1.82 X 1.37
W	- DO -	1.21 X 1.37
W	- DO -	.91 X 1.37
V	VENTILATOR	.61 X .61

AREA STATEMENT

PLOT AREA	1366.17
STILT FLOOR AREA	26.85
FIRST FLOOR AREA	517.09
SECOND FLOOR AREA	517.09
THIRD FLOOR AREA	517.09
FOURTH FLOOR AREA	448.00
TOTAL AREA	2026.12
F.S.I. PROVIDED (149)	2026.12
PLOT COVERAGE	37.34%
NO. OF CARPARKING	20 NOS.

COLOUR INDEX

PROPOSED	[Symbol]
ROAD	[Symbol]
BOUNDARY	[Symbol]

OWNER'S SIGNATURE  
 For BAY CITY DEVELOPERS (P) LTD.  
 MANAGING DIRECTOR  
 K. SELVAM, B.E., AMIE, C.Eng (I) A.I.E.E.  
 Consulting Civil Engineer Chartered Eng. Regd.  
 Approved Value & Licensed Surveyor  
 Class-1 Reg No: 78/2001-2002  
 Co-operation of Chennai.  
 NEW No. 9, Old No. 254,  
 Magalajar East, Chennai-600 050.  
 Phone: 6562050.  
 LICENSED SURVEYOR  
 K. RAMKUMAR, B.E.,  
 CLASS-1 LICENSED SURVEYOR  
 LICENSE NO. 451.  
 CORPORATION OF CHENNAI  
 15, IV Cross Street R.K. Nagar  
 Mandavelly, Chennai-600 028.

OFFICE COPY  
 Planning Permit No. 111/2002  
 APPROVED  
 SUBJECT TO THE CONDITIONS IN THIS OFFICE LETTER.  
 No. 111/2002 Date 7/11/2002  
 FOR MEMBER SECRETARY  
 CHENNAI METROPOLITAN  
 DEVELOPMENT AUTHORITY  
 CHENNAI-600 008.