



SITE CUM GROUND FLOOR PLAN

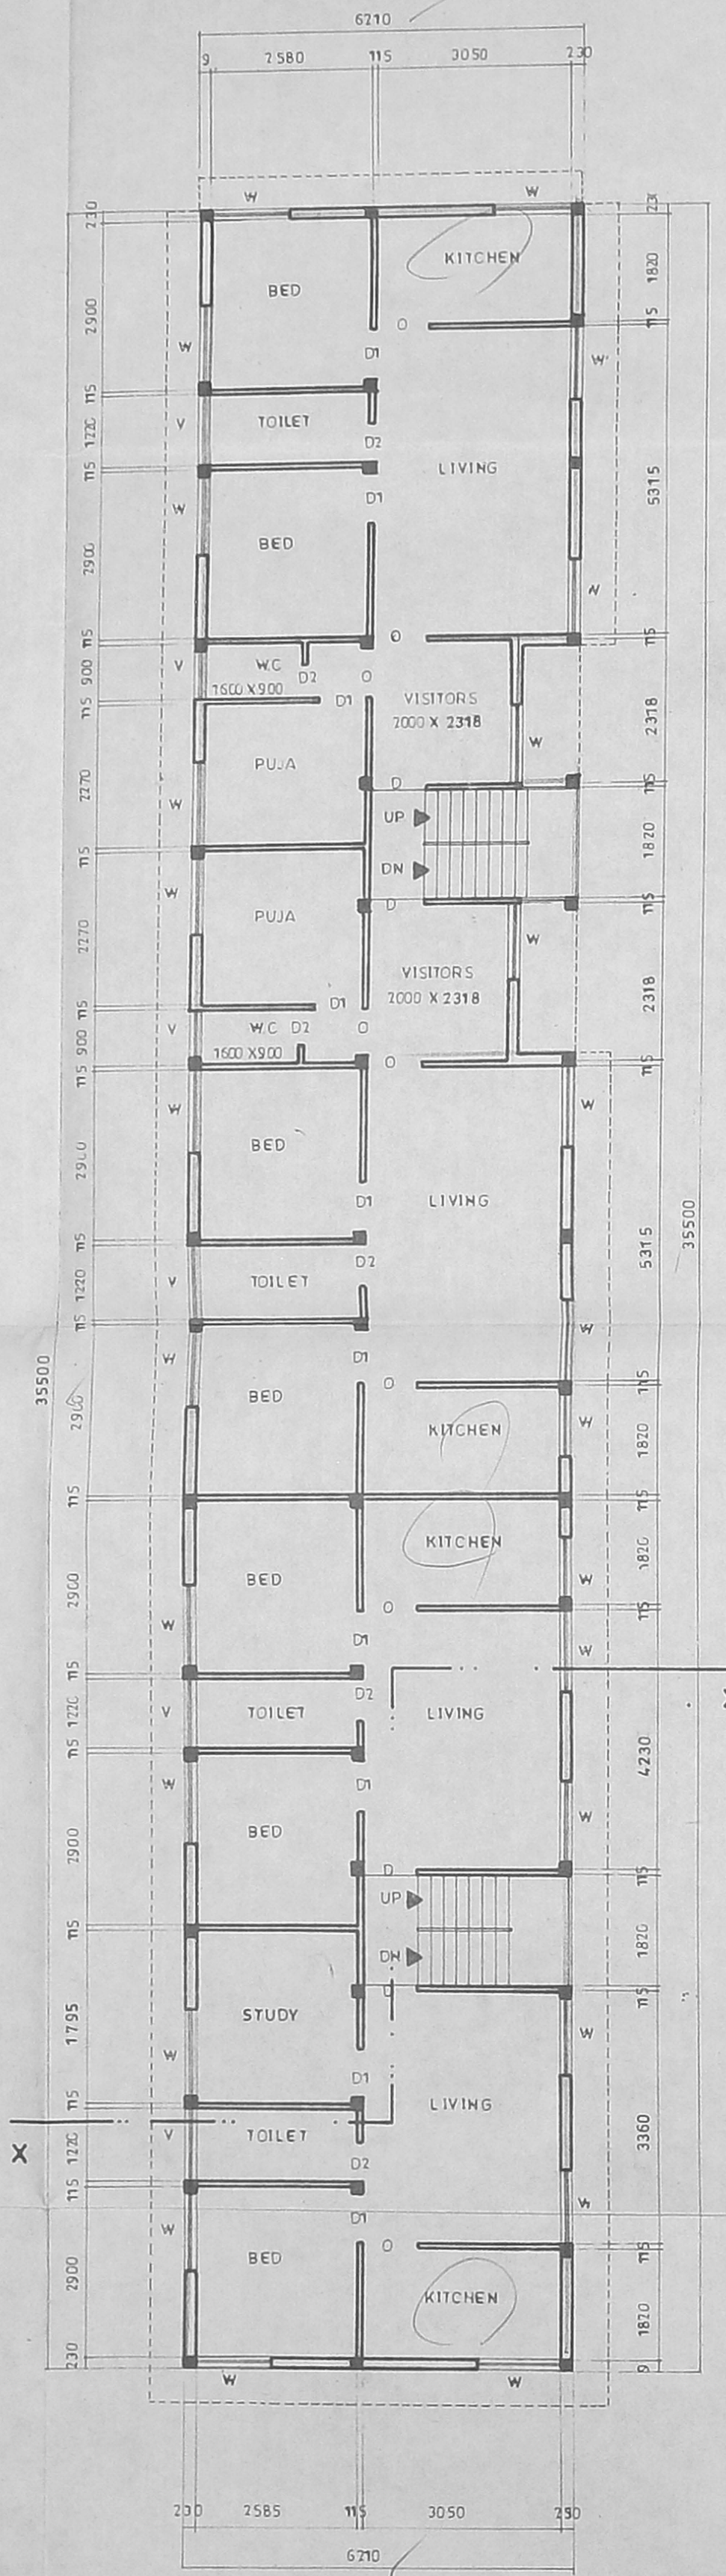


TYPICAL FLOOR PLAN  
(FIRST FLOOR & SECOND FLOOR)

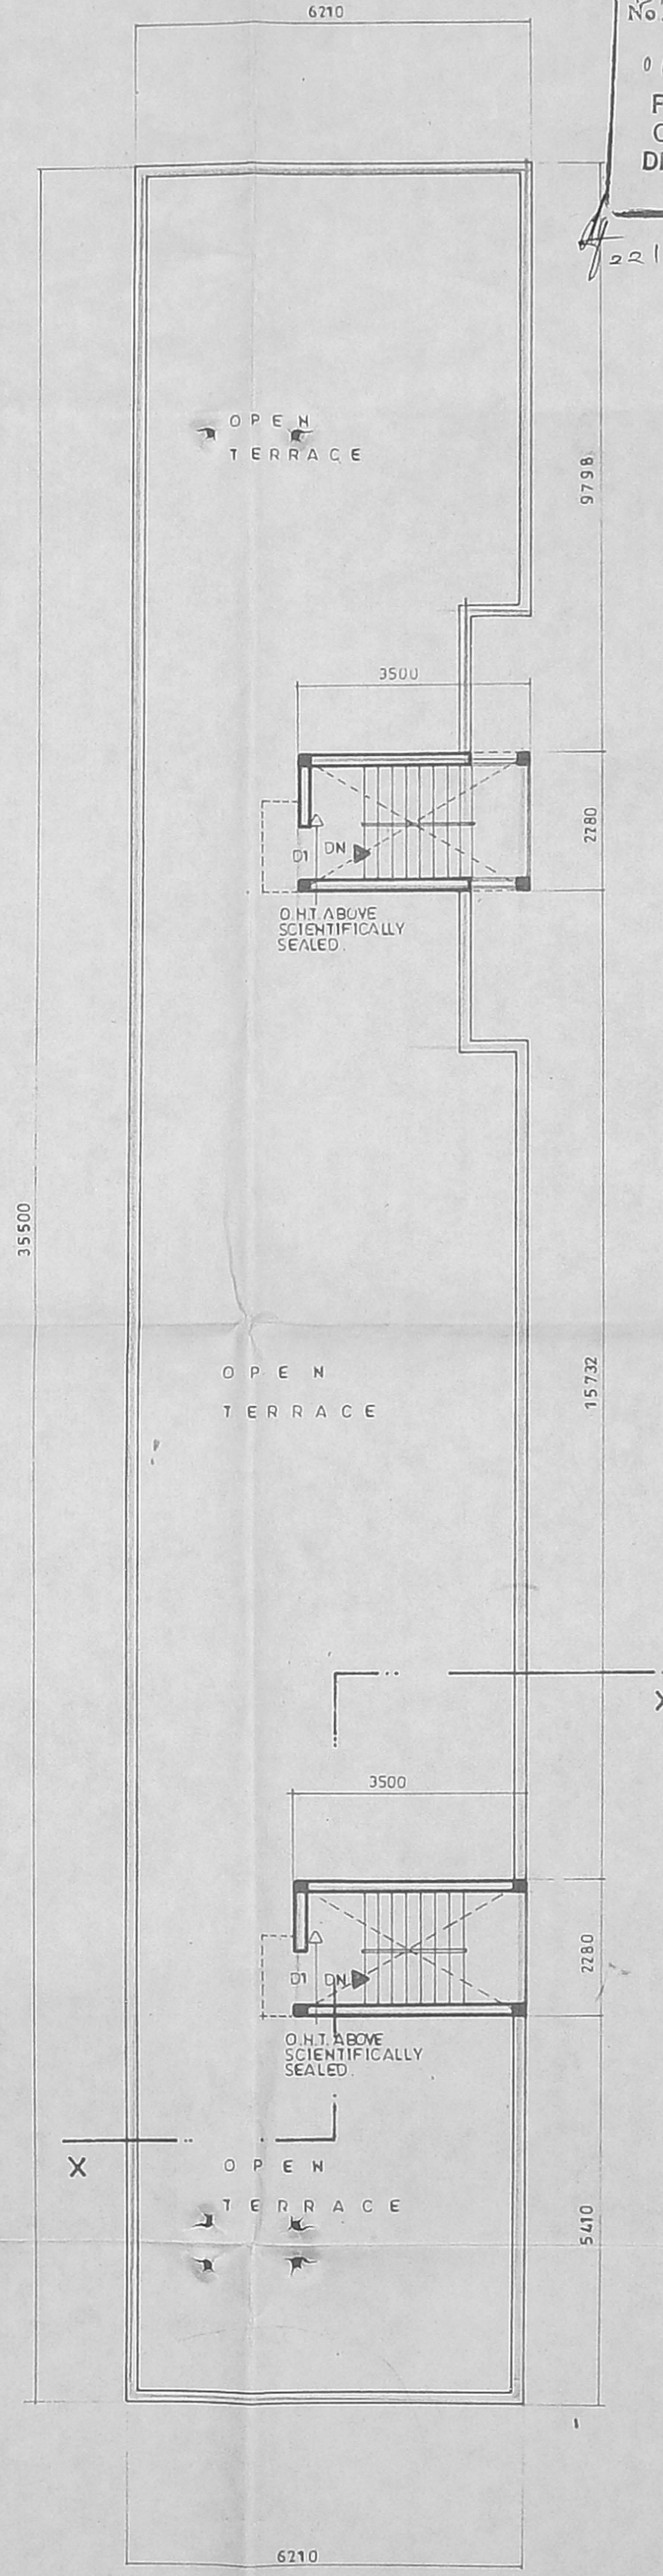


TERRACE FLOOR PLAN


OFFICE COPY  
 13/5/2002  
 Planning Permit No. 116/2002  
**APPROVED**  
 SUBJECT TO THE CONDITIONS IN THIS OFFICE LETTER.  
 No. 21322/2001 Date 23/11/2002  
 FOR MEMBER SECRETARY  
 CHENNAI METROPOLITAN  
 DEVELOPMENT AUTHORITY  
 CHENNAI-600 008.

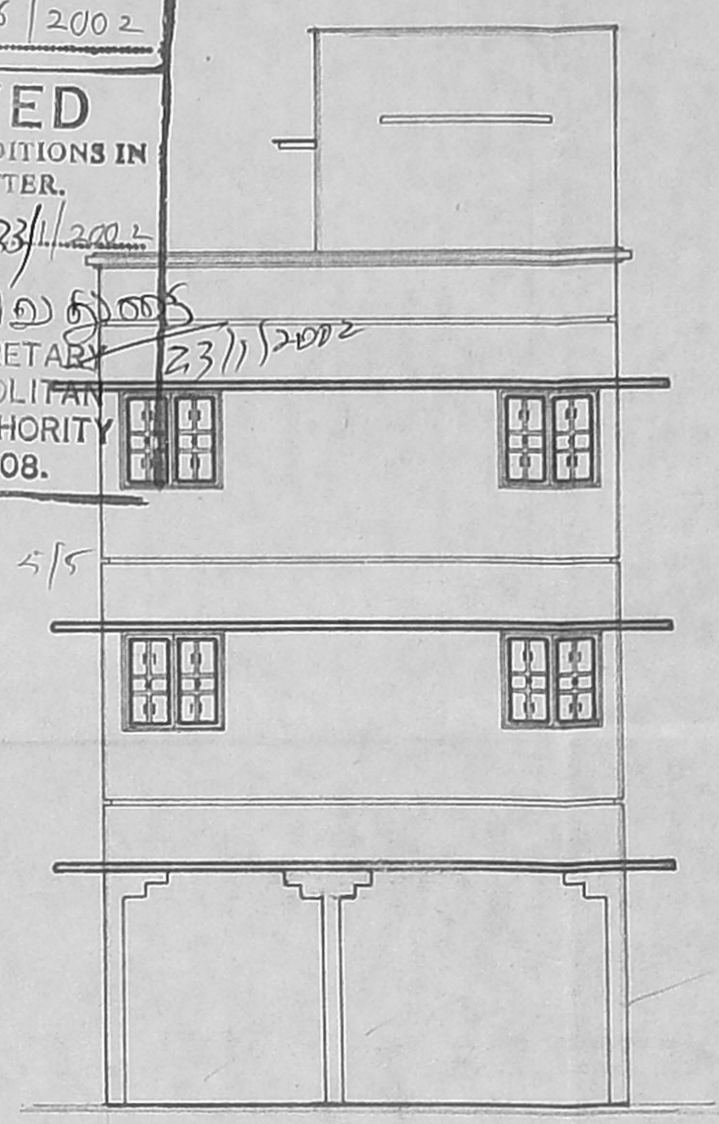

ELEVATION

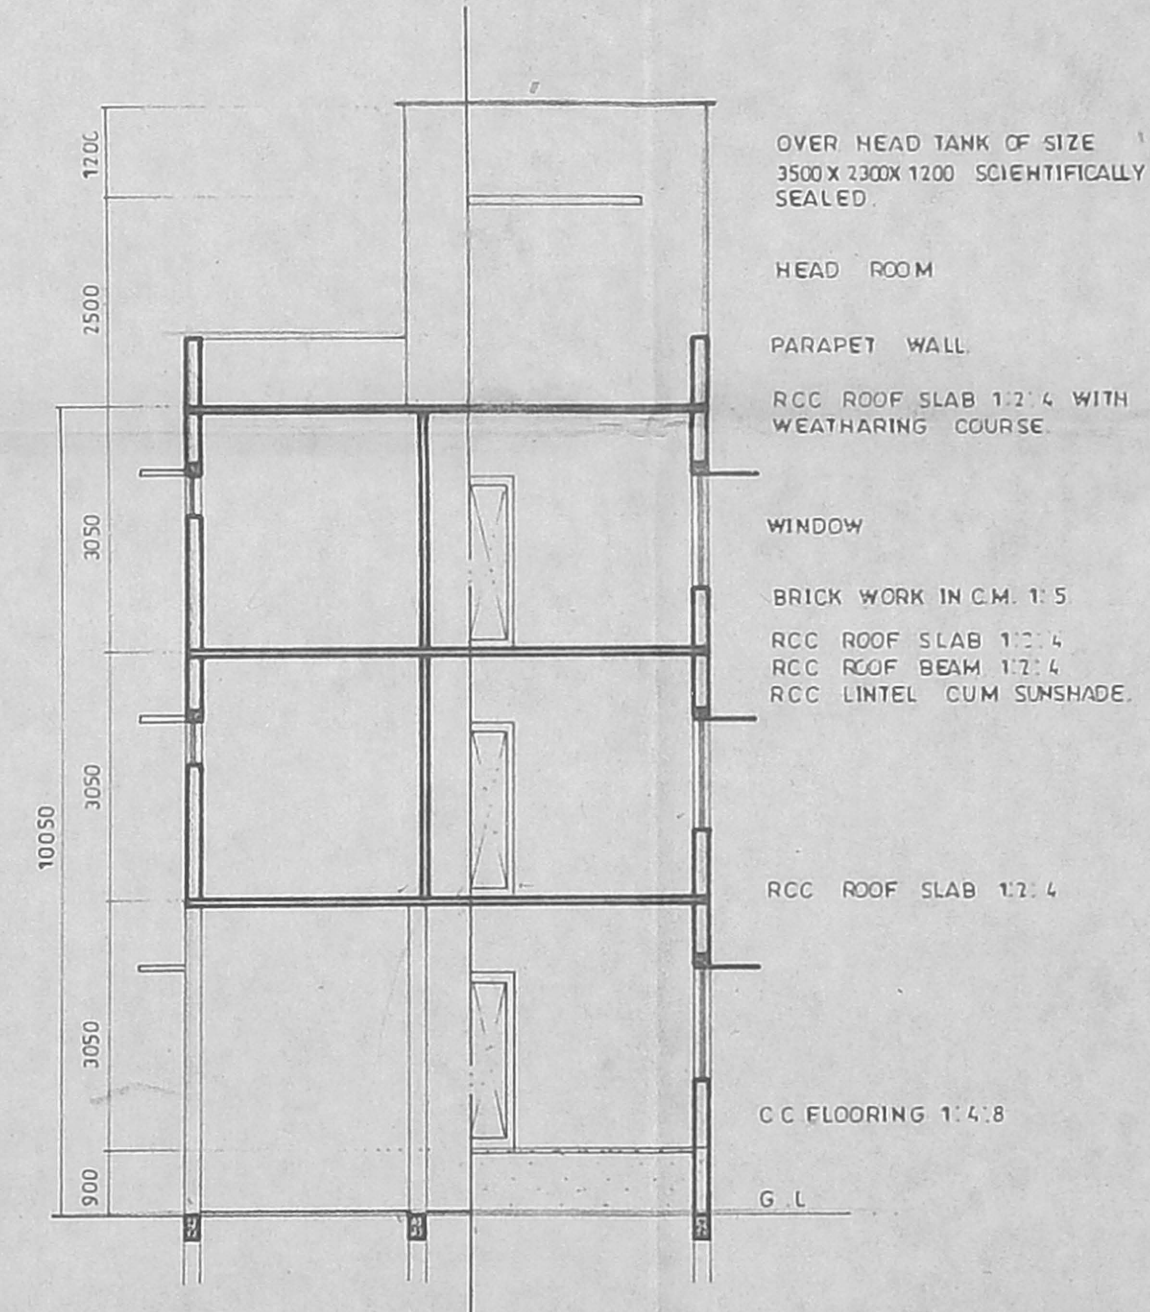


SECTION X-X

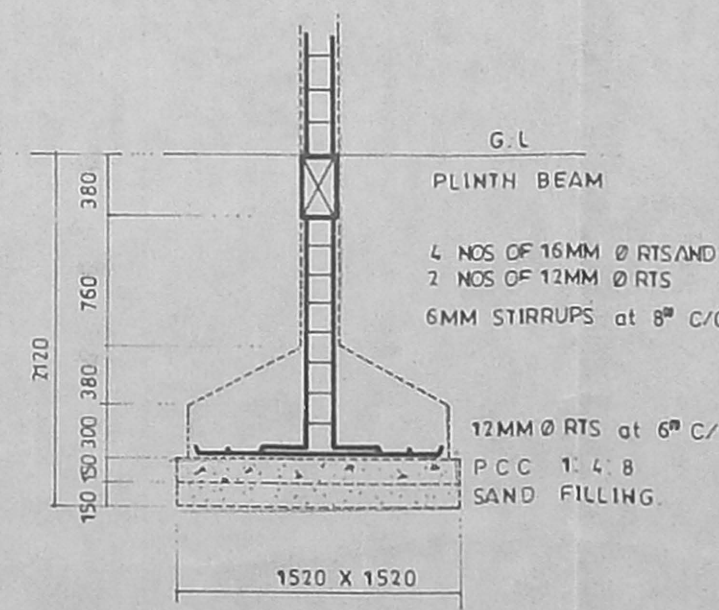


FOUNDATION DETAILS


SCALE 1:50

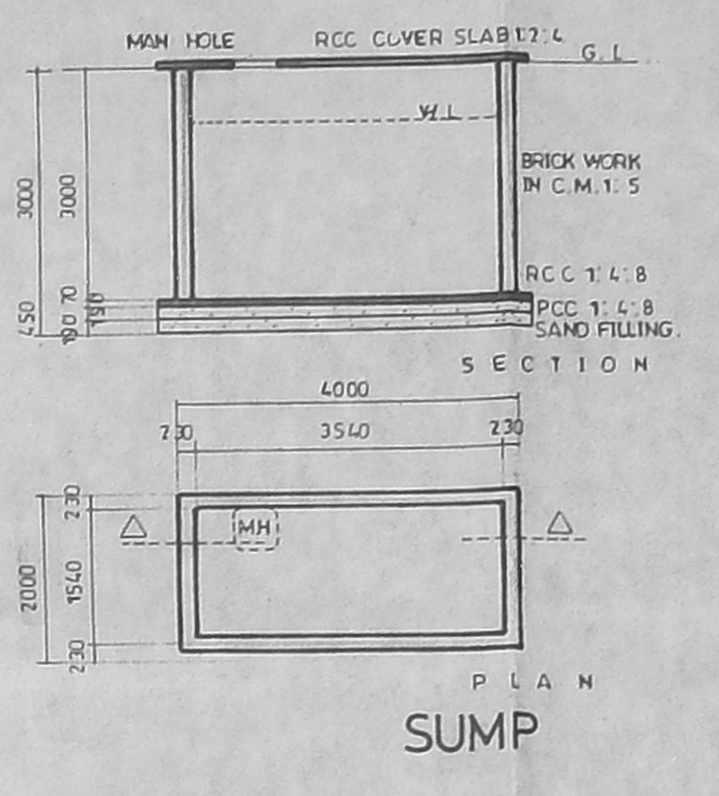

SUMP

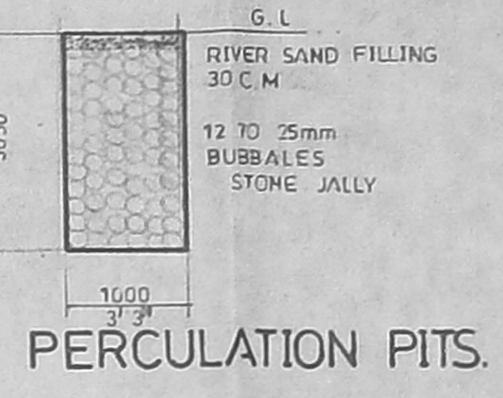


PERCOLATION PITS

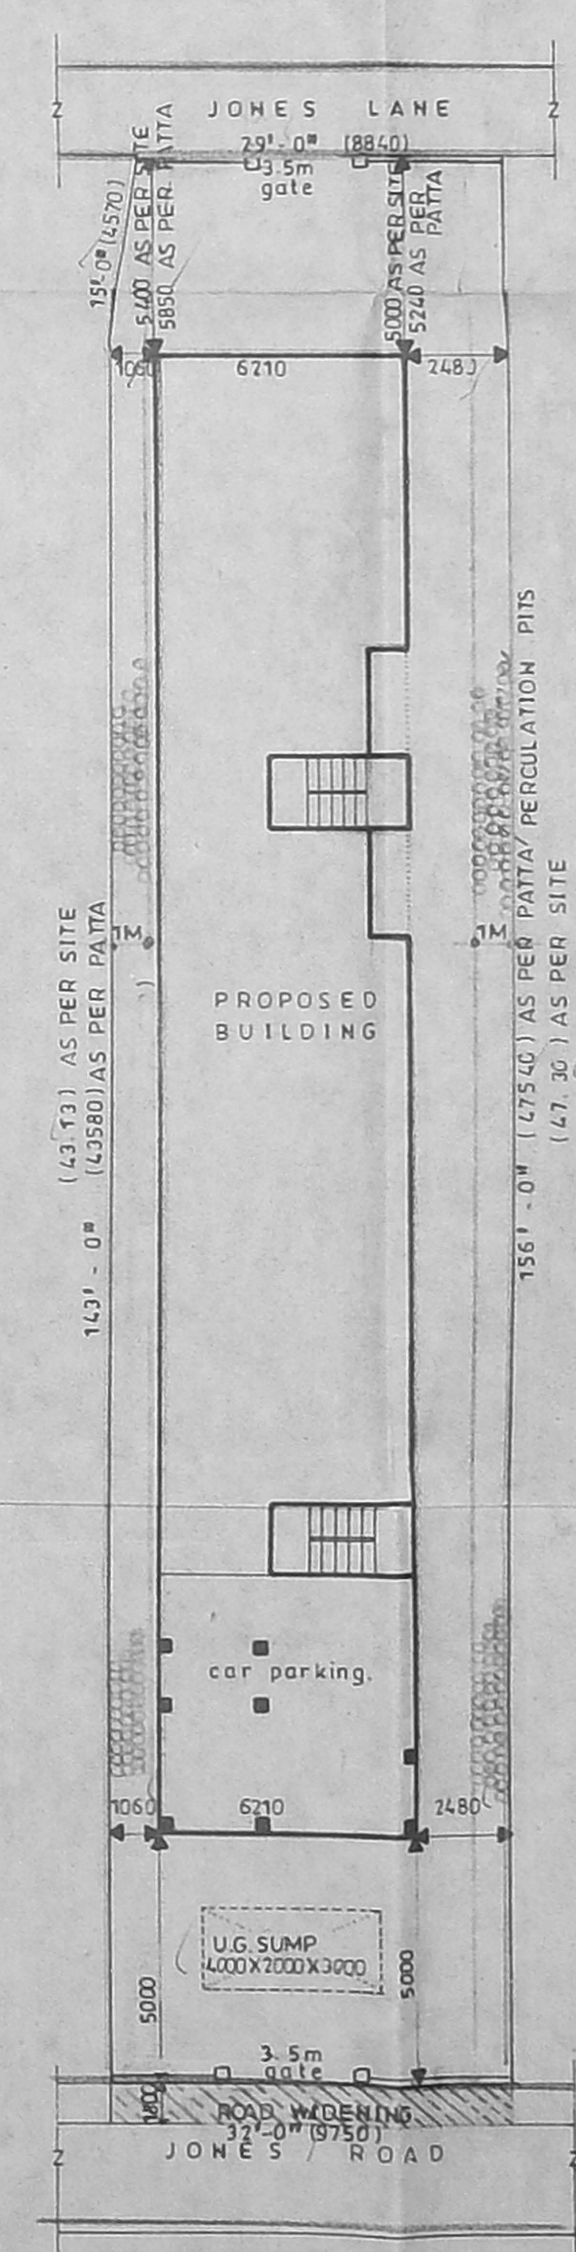

SITE PLAN

SCALE 1:200

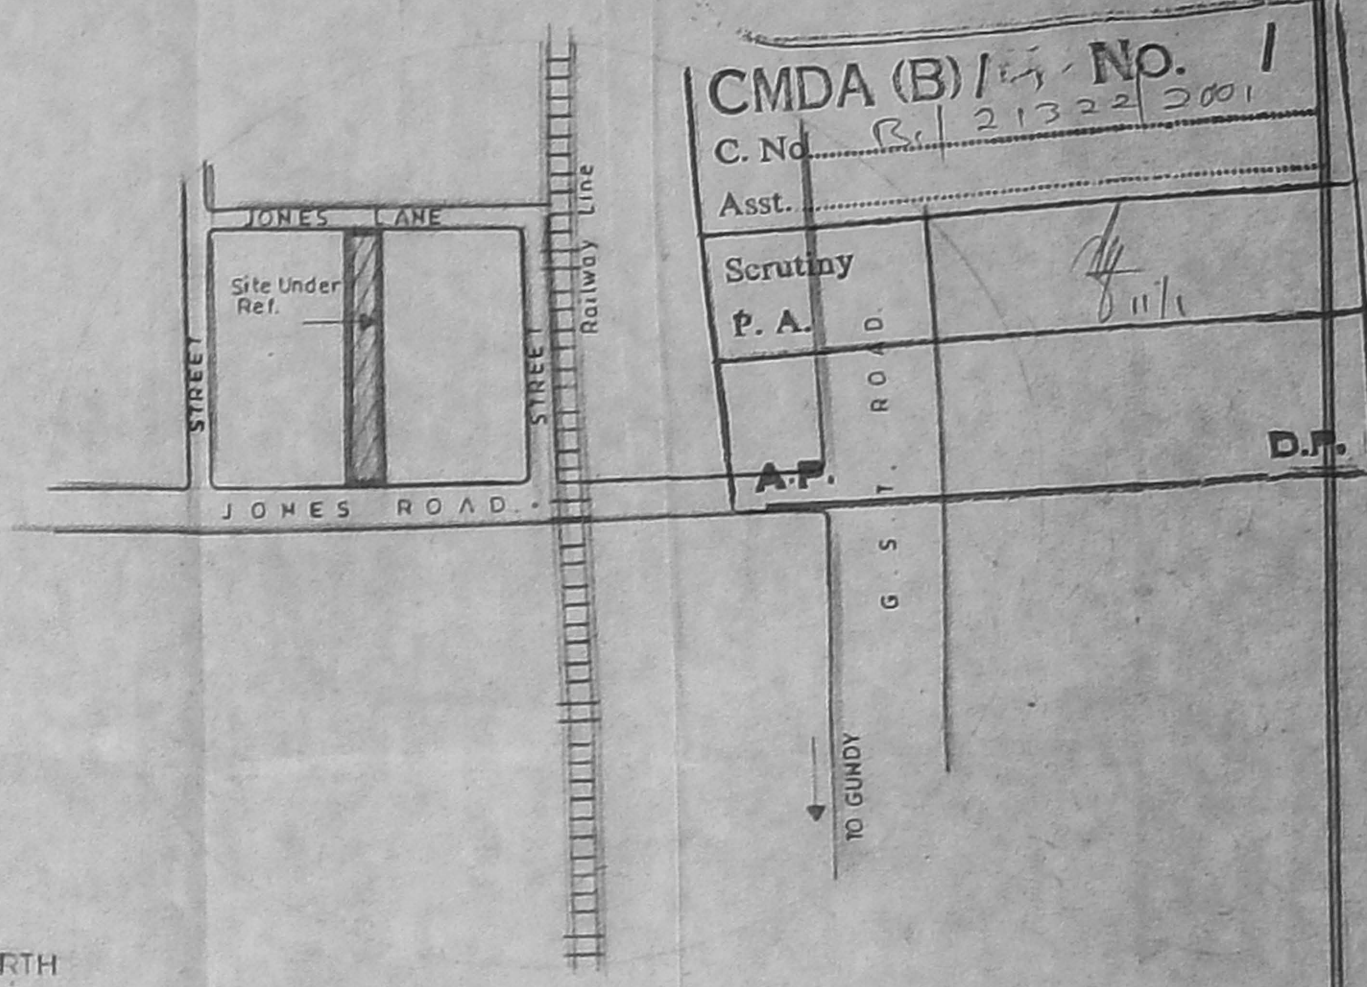

KEY PLAN  
(NTS)

REF - DEMOLITION SANCTIONED NO  
 DA/D9/80/1999  
 DATED: 24-6-99

PLAN SHOWING THE PROPOSED CONSTRUCTION OF RESIDENTIAL BUILDING IN DOOR NO: 79, JONES ROAD, SAIDAPET, CHENNAI - 600 015, T.S. NO: 125, BLOCK NO: 34 OF MAMBALAM VILLAGE.

SCALE 1:100 DRG NO: 132/2001 DT: 19-03-2001

schedule of joinery

D	DOOR	3' 3" x 7' 0"	1000 X 2100
D1	D.O	3' 0" x 7' 0"	0900 X 2100
D2	D.O	2' 6" x 7' 0"	0760 X 2100
W	WINDOW	4' 6" x 4' 6"	1370 X 1370
W1	D.O	3' 6" x 3' 0"	1060 X 0900
V	VENTILATOR	4' 0" x 1' 0"	1220 X 0300

area statement

PLT EXTENT	SQ.FT	SQ.M
PLINTH AREA		
GROUND FLOOR AREA	2315	215.10
FIRST FLOOR AREA	2315	215.10
SECOND FLOOR AREA	2315	215.10
HEAD ROOM AREA	172	15.90
PLOT COVERAGE - 48.35%		
F.S.I - 1.45		

colour index



owner

licensed surveyor

Revised Plan  
 No. 1  
 C.No. 21322/2001  
 Asst. Surveyor  
 P.A.  
 CMDA (B) No. 1  
 Date: 23/11/2002  
 Signature: [Handwritten]  
 Phone: 8449609  
 S. ANANTHACHARI, M.S.E.T. (Regd) Architect & Engineer, No. 1, Class-I Licensed Surveyor No. 1 CORPORATION OF CHENNAI, Panel Engineer, H.R. & C.E. Dept 19/9, H. R. K. I. Street, TRIPLICANE, CHENNAI-600 033.