




FRONT ELEVATION

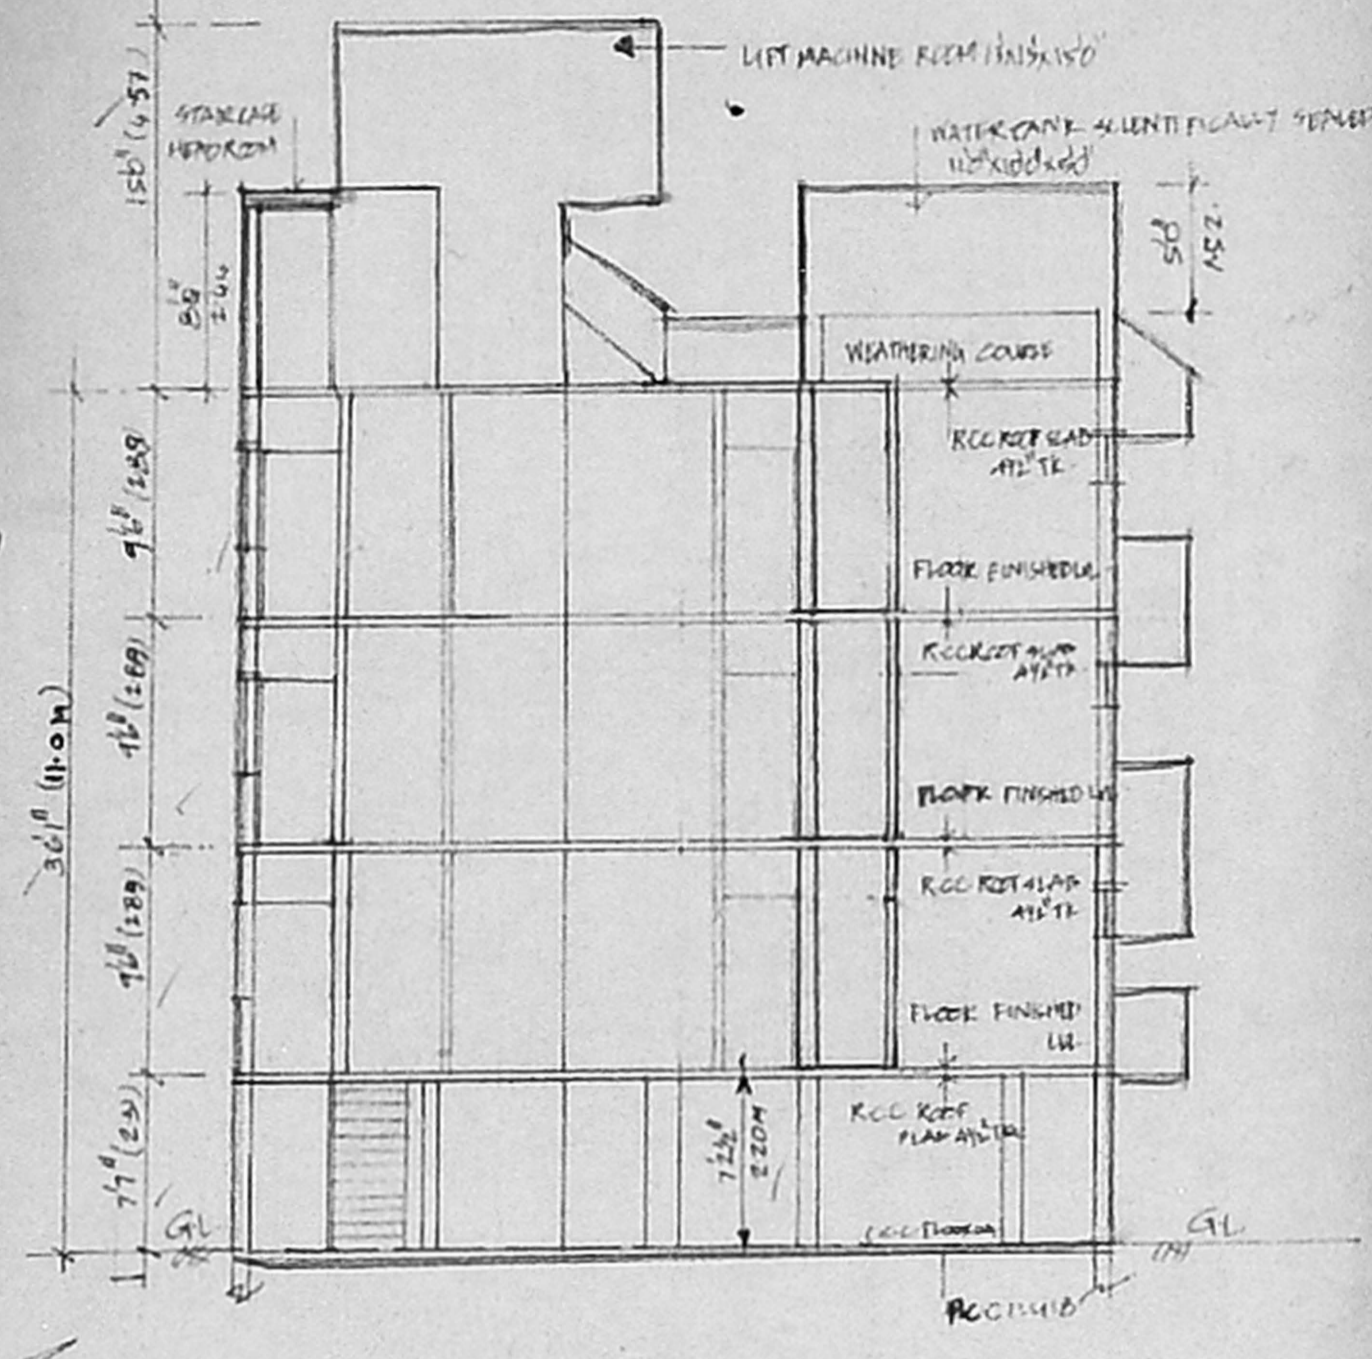


SECTION ON AB

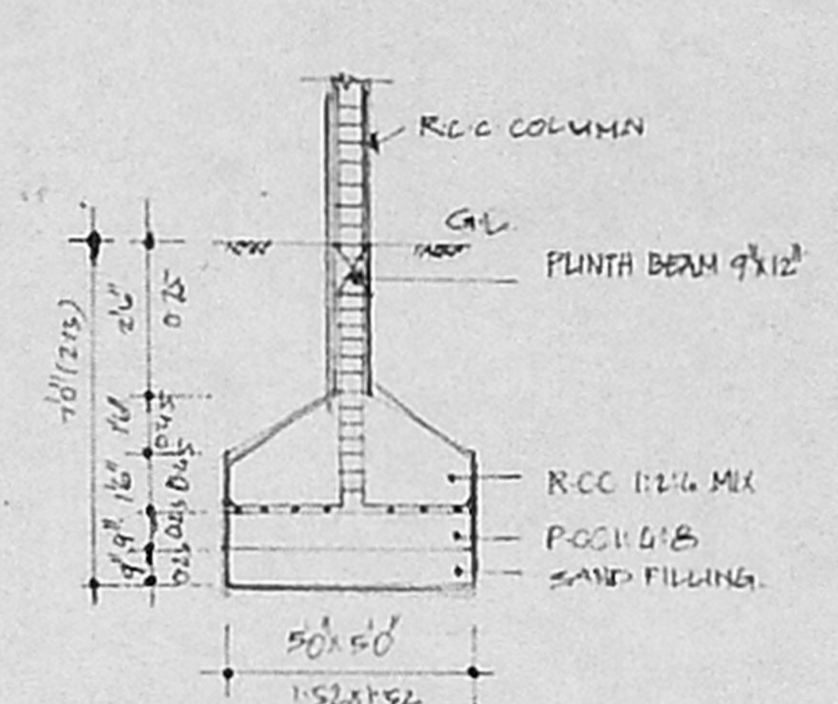


FOUNDATION DETAILS

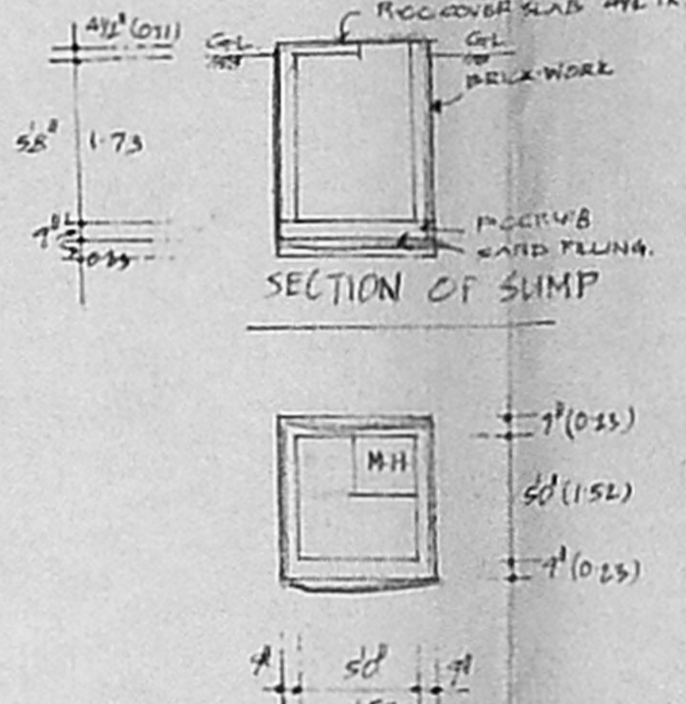

PLAN OF SUMP

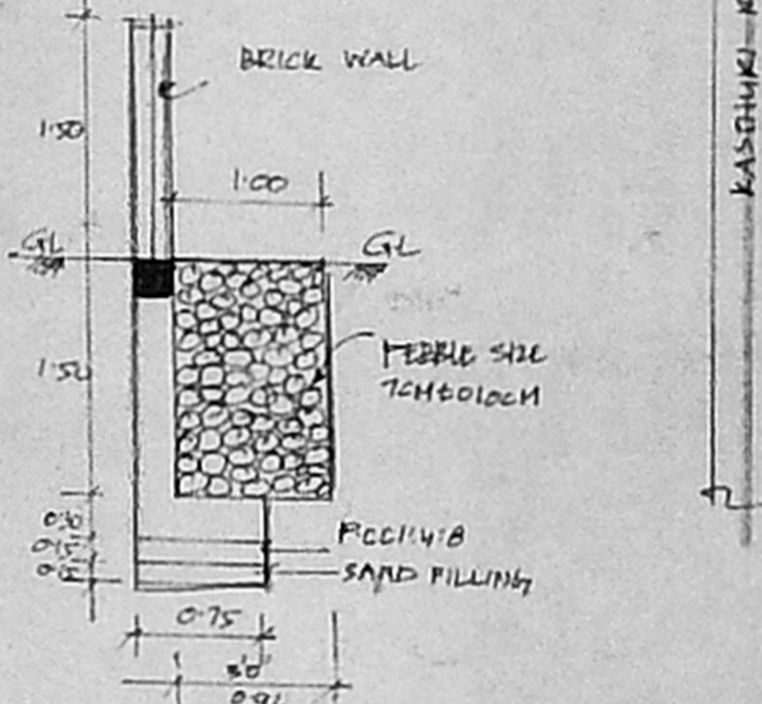

SECTION OF PEBBLE BED & COMPOUND WALL

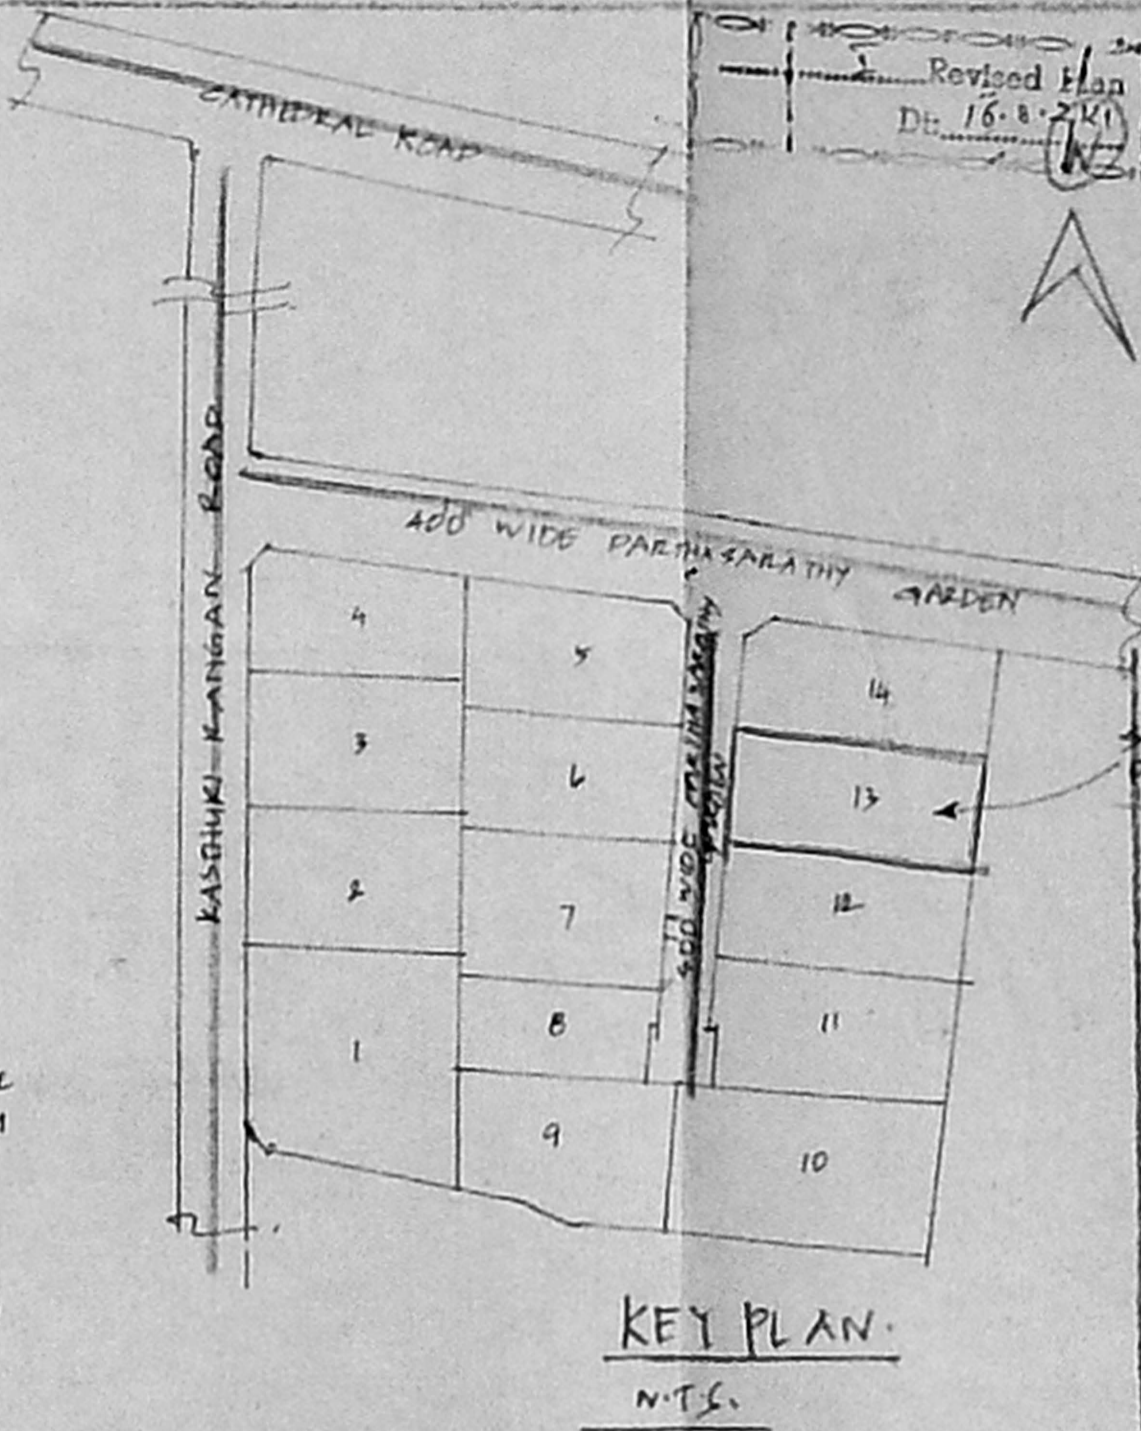

KEY PLAN

100.17 X 6.2

Revised Plan
Dt. 16.8.2001

CMDA (B) No. 1
C.No. B/214/65/2001

Asst. Surveyor
A. 28/5


A.P. 2/2/8 3/10/8

SITE UNDER REFERENCE
PLOT NO. 13, OLD DNO 11 NEW DNO 16


JOINTLY DETAILS

D1 DOOR	35x70	103213
D2 "	50x70	092913
D3 "	26x70	072713
W1 WINDOW	60x40	182113
W2 "	50x60	152113
KW1 KITCHEN WINDOW	50x10	1510-91
FW FRENCH WINDOW	40x70	172113
V VENTILATOR	30x20	0910-61
W3 WINDOW	20x40	1410-12


LAYOUT APPD BY CORPORATION
CHENNAI - VIDE R/LP 102/17/68

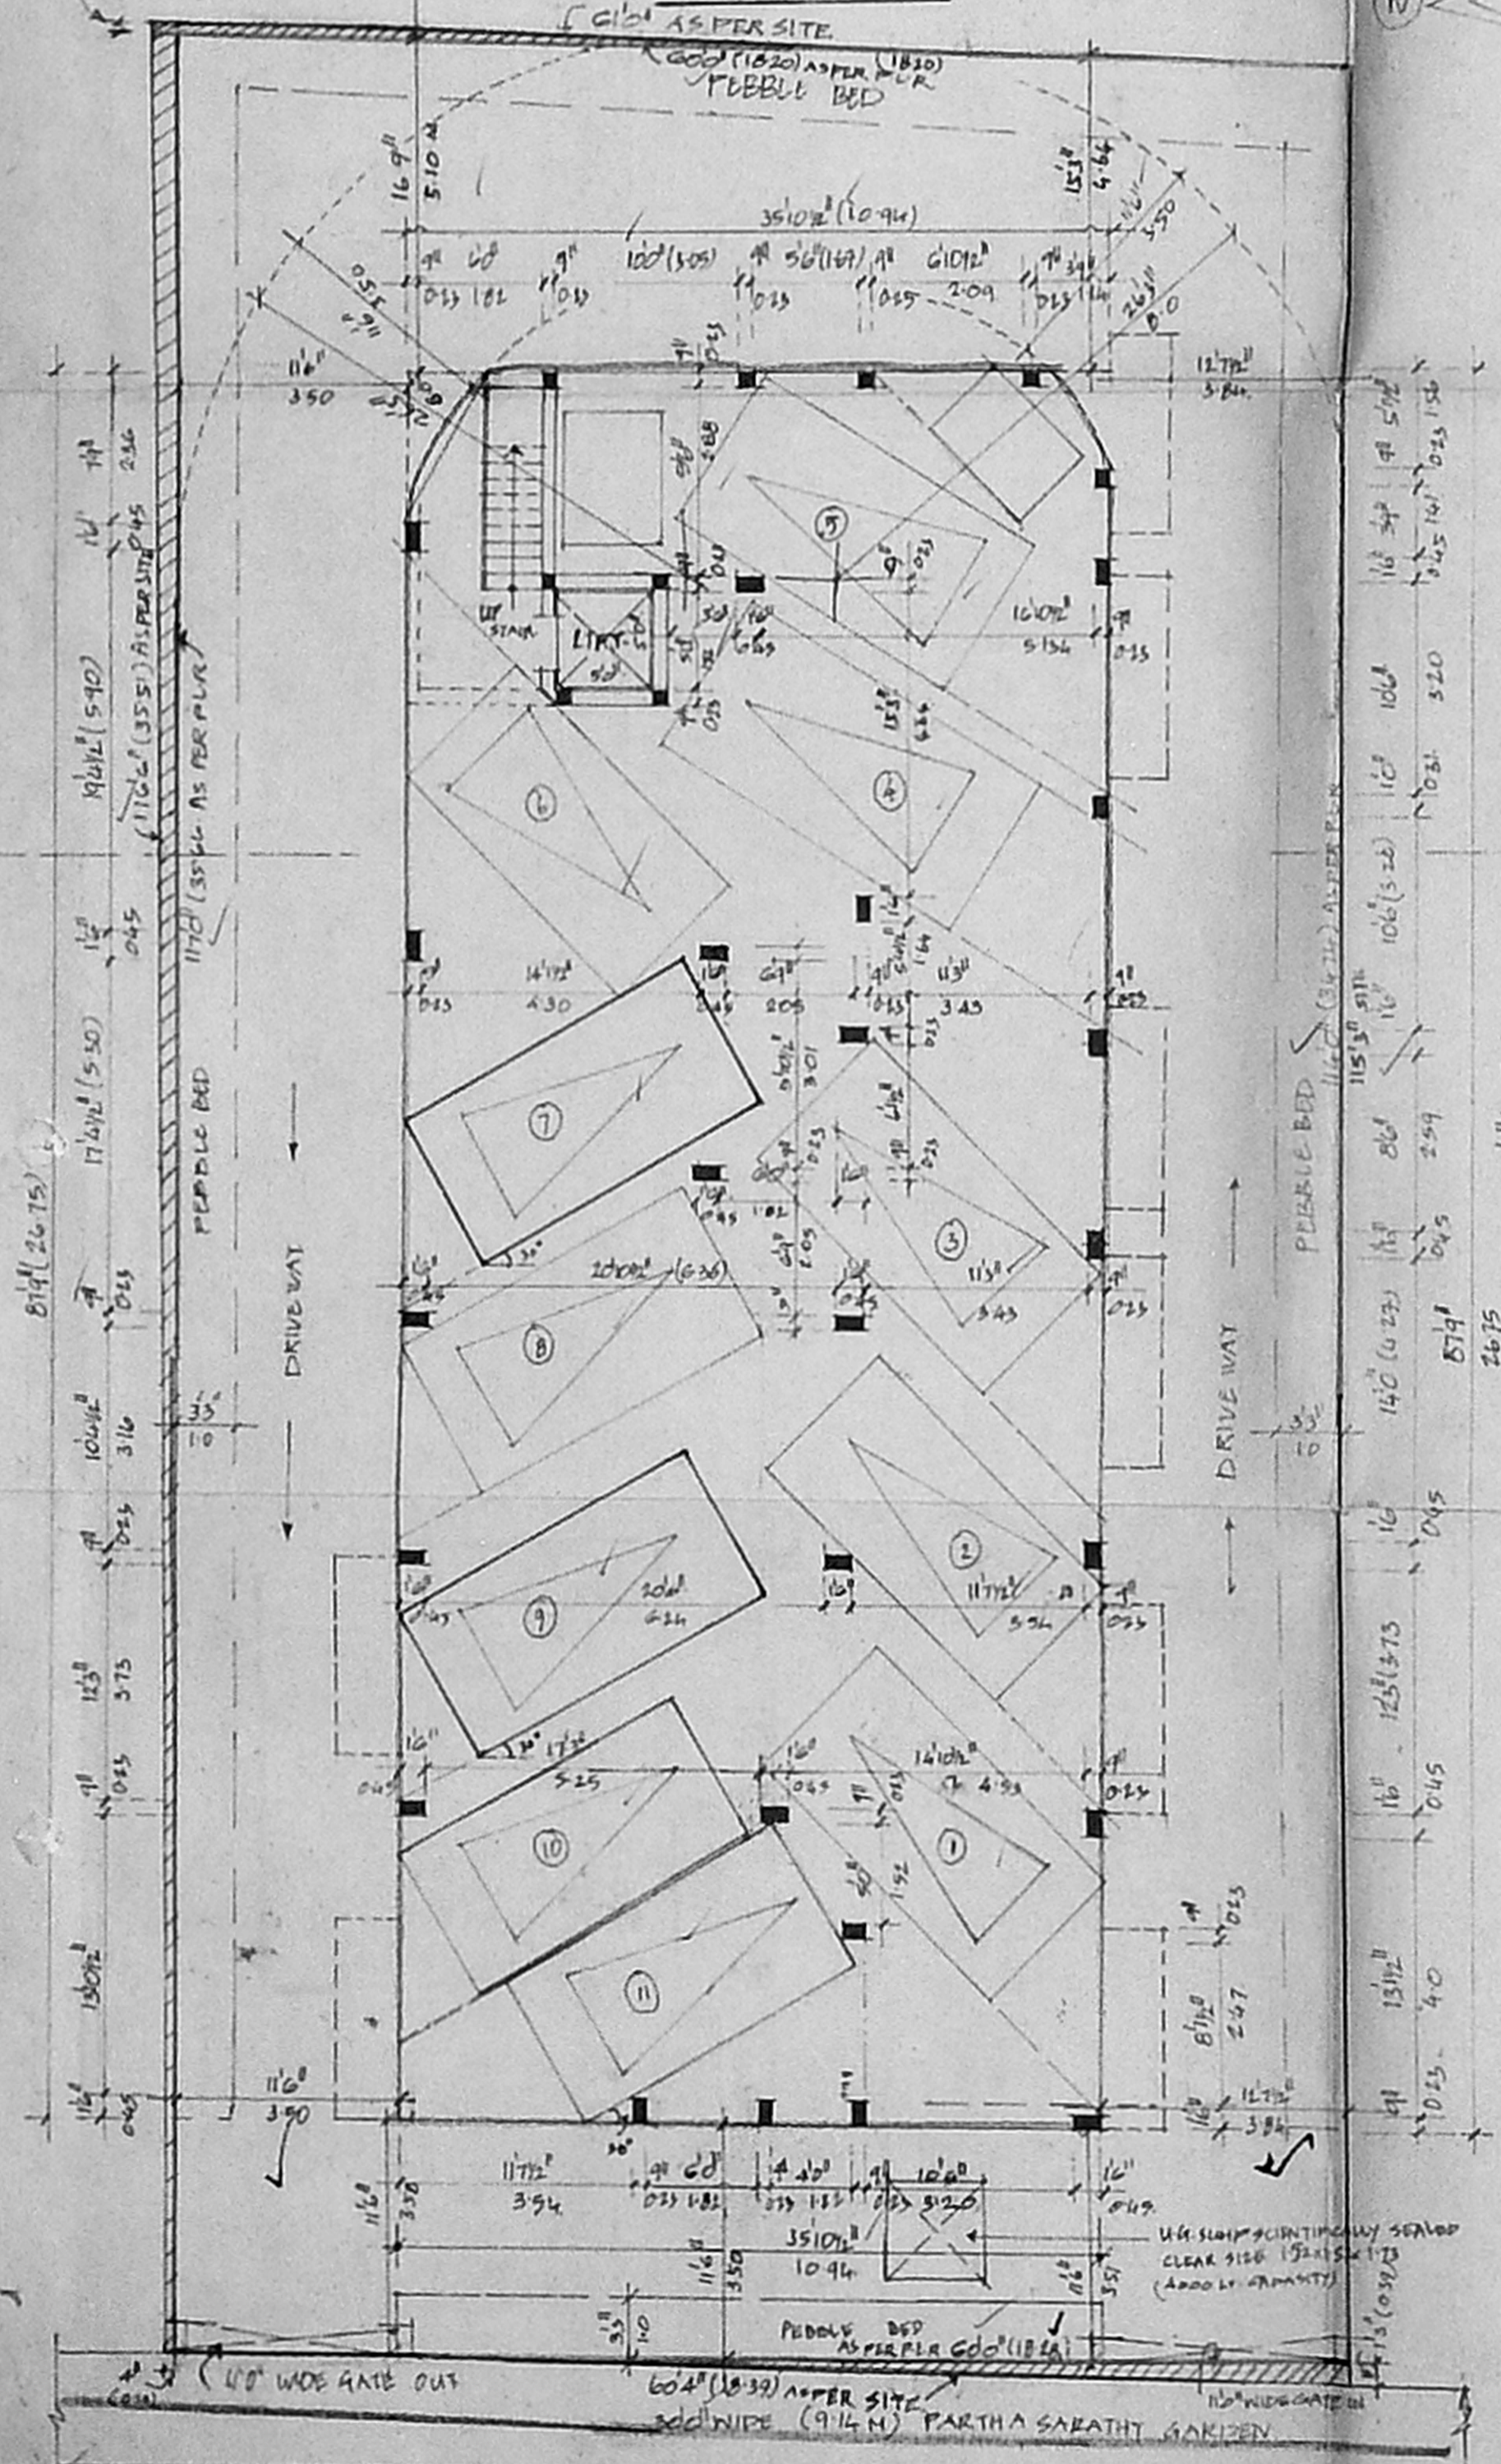


STILT FLOOR PLAN

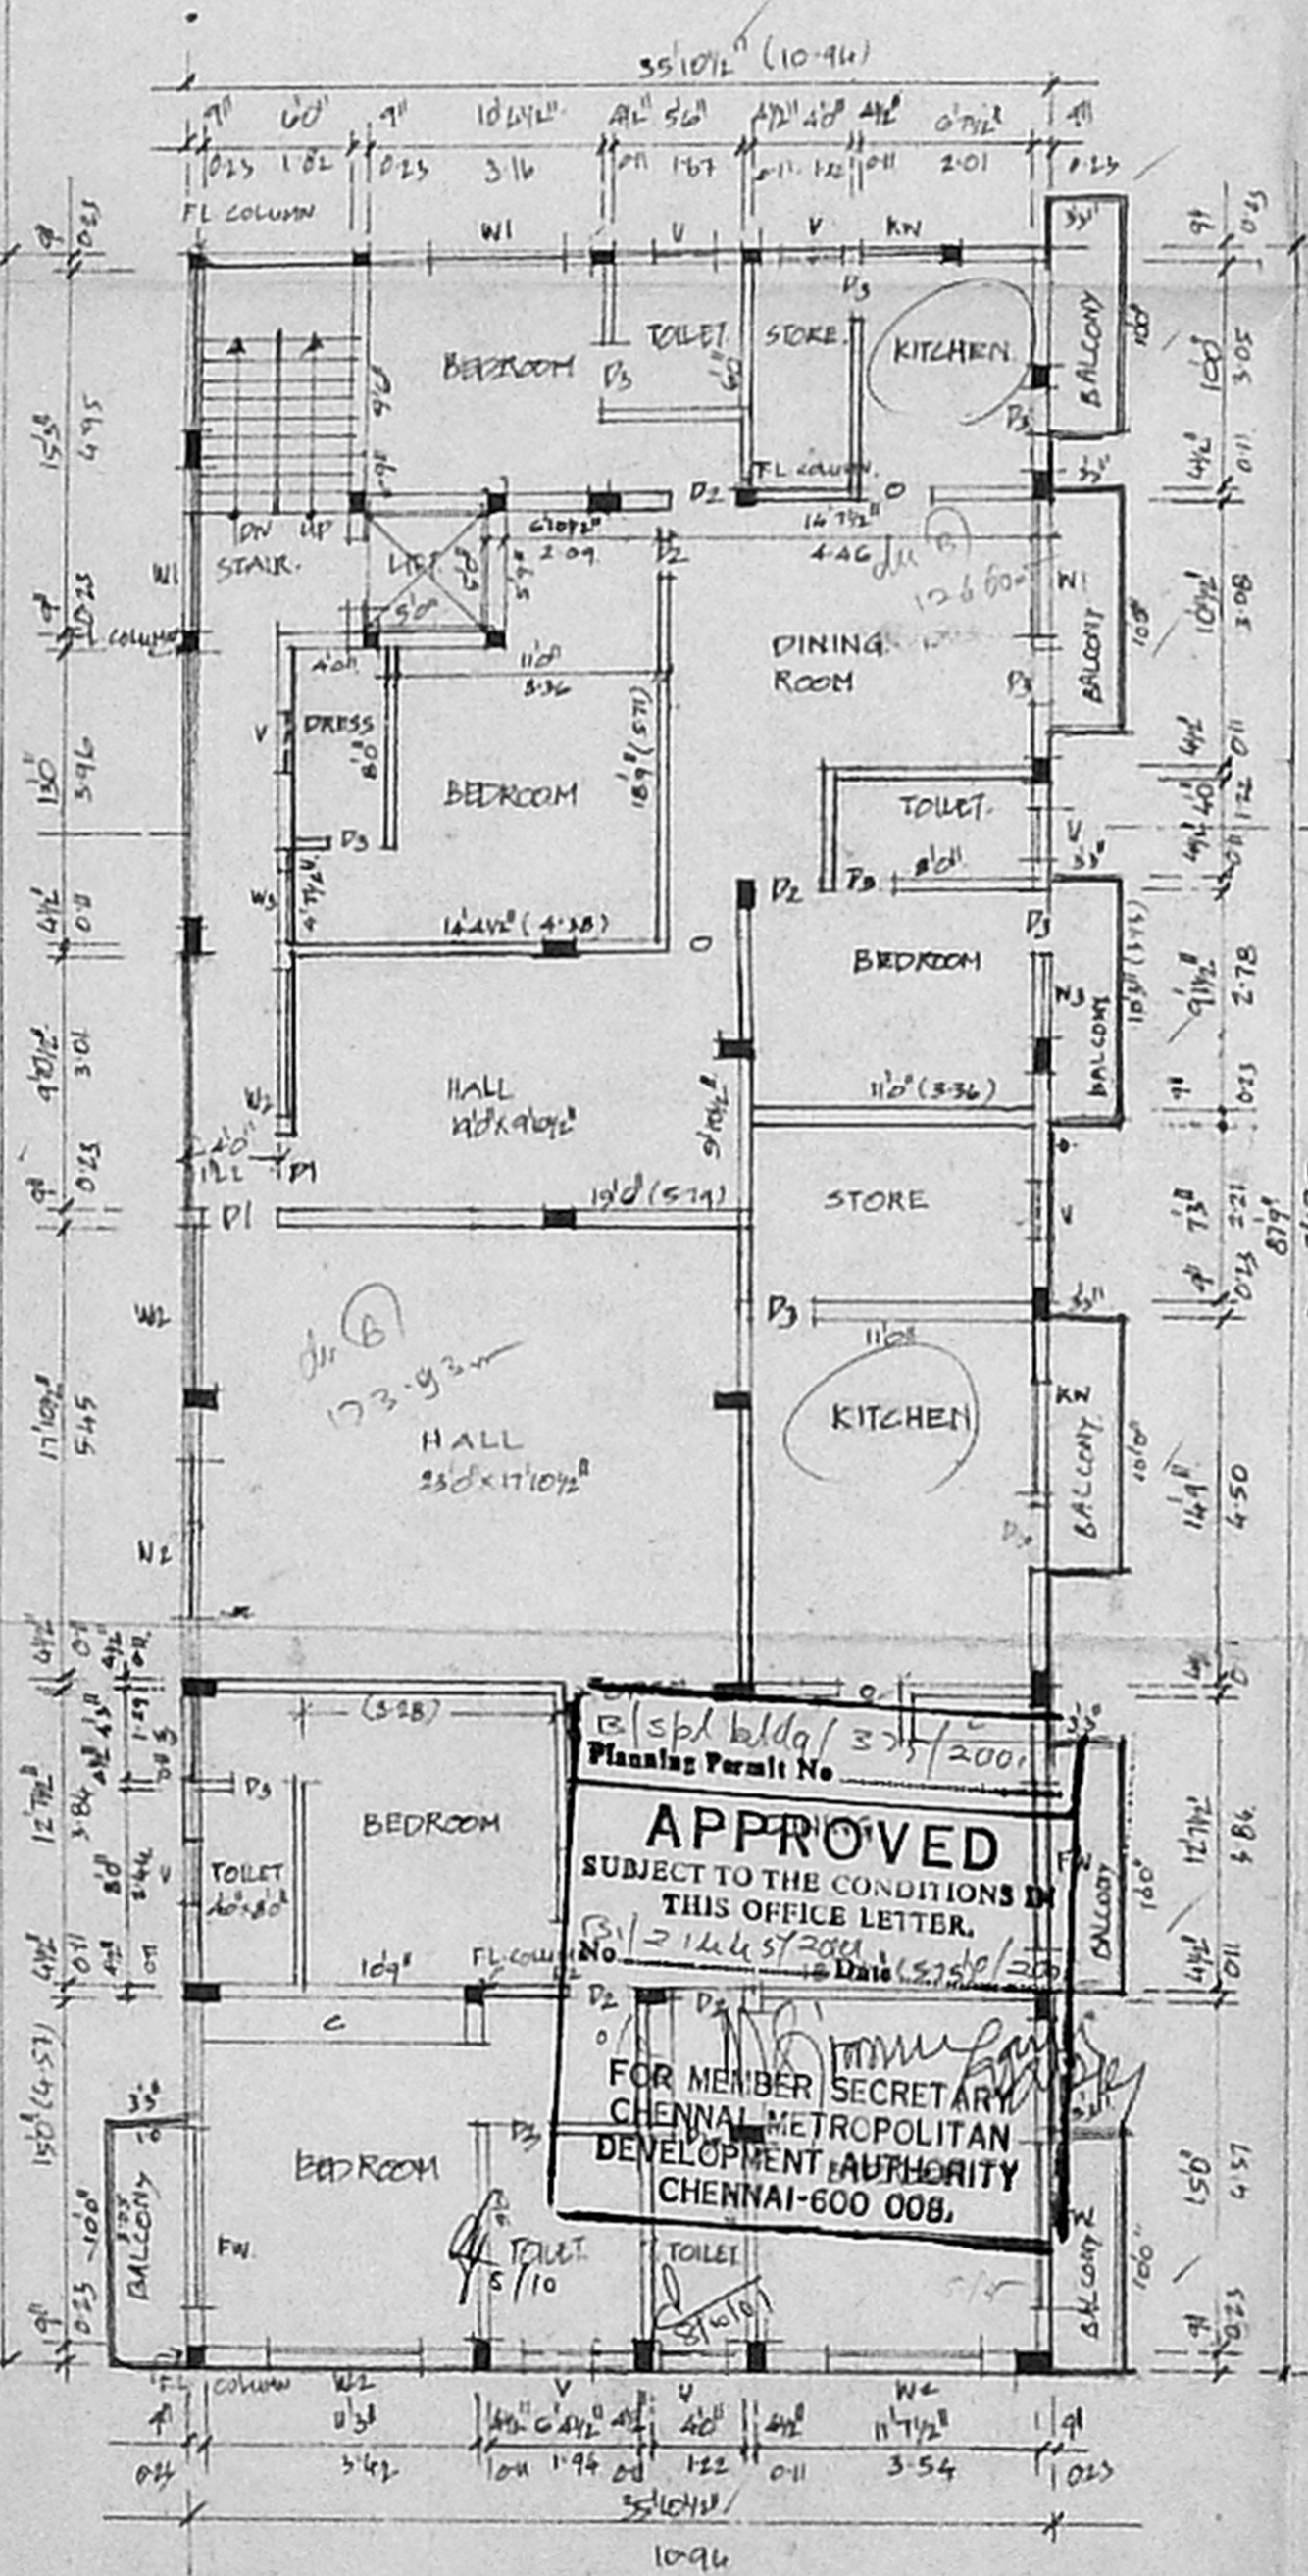

FIRST FLOOR PLAN

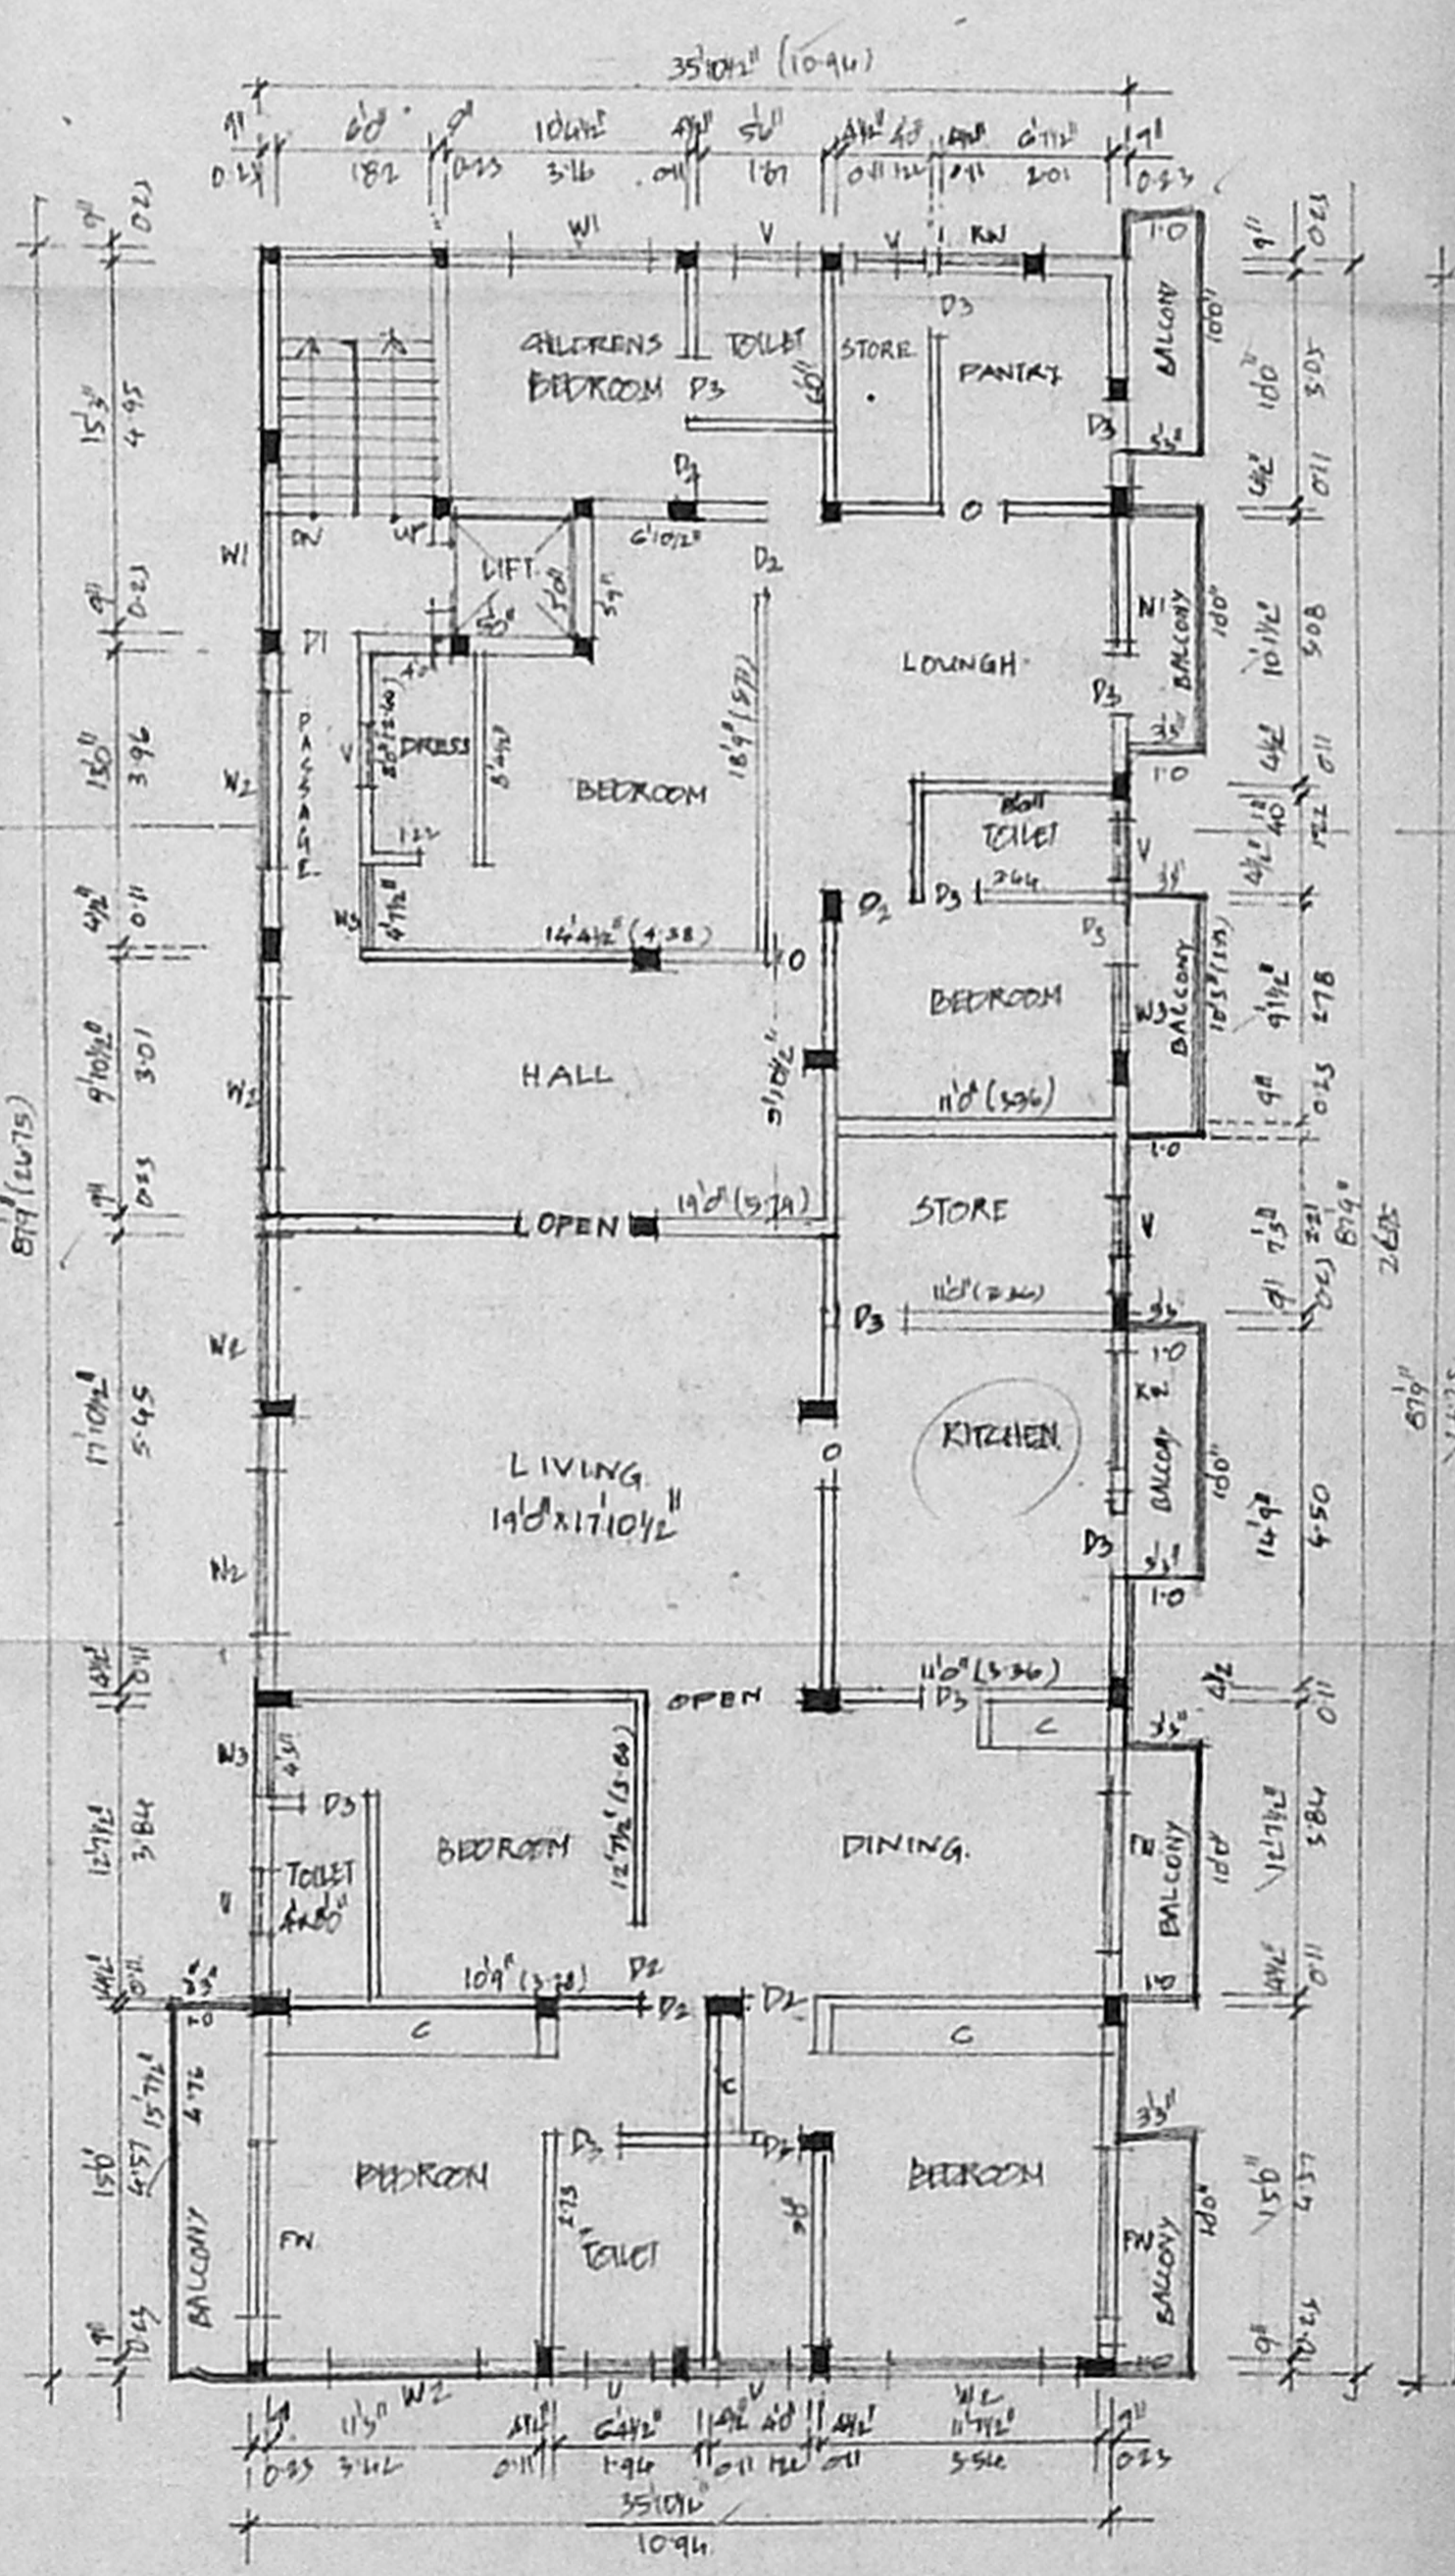

TYPICAL FLOOR PLAN
(SECOND & THIRD FLOOR)

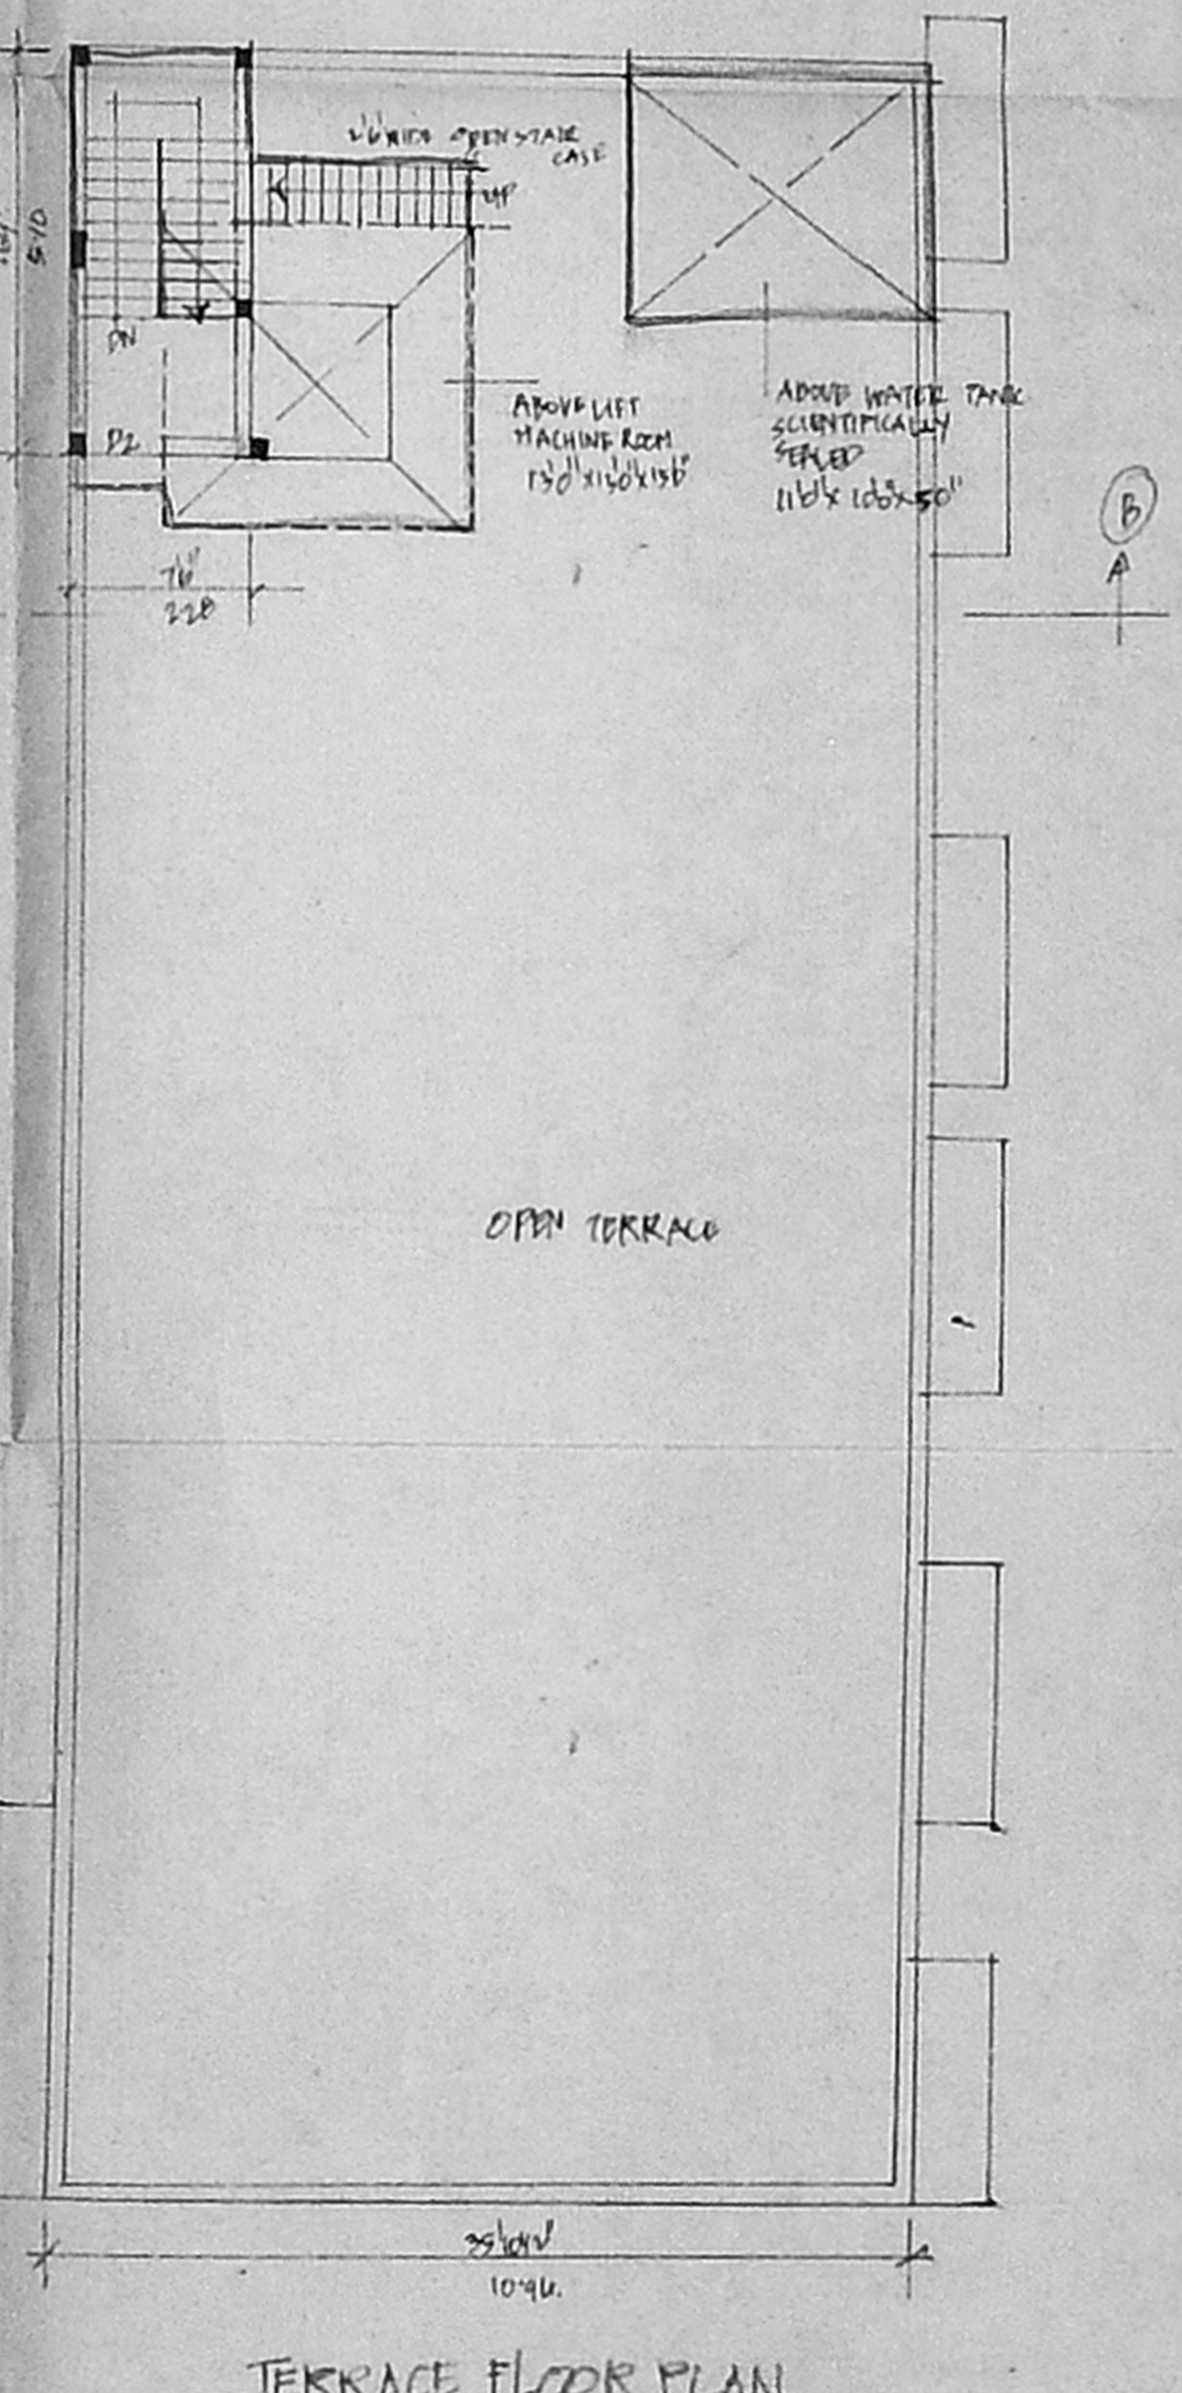

TERRACE FLOOR PLAN

Planning Permit No. 13/2001

APPROVED

SUBJECT TO THE CONDITIONS
OF THIS OFFICE LETTER.

FOR MEMBER SECRETARY
CHENNAI METROPOLITAN
DEVELOPMENT AUTHORITY
CHENNAI-600 008.

AREA DETAILS SQFT. M²

PLOT EXTENT	644	645.11
STILT FLOOR P. AREA	163	15.17
FIRST "	3375	313.58
SECOND "	3397	315.64
THIRD "	3397	315.64
TOTAL	10332	959.99
PLOT COVERAGE	48%	
F.S.S	1487	

COLOUR

PROPOSED	—
PLOT BOUNDARY	—
ROAD	—

PLAN SHOWING THE PROPOSED
RESIDENTIAL FLATS AT PLOT NO 13
OLD DNO 11 NEW DNO 16
PARTHASAKATHY GARDENS MYLAPORE
CHENNAI 18

RS. NO 15/11 PL. 15/91/5 PATTI BEARING
C.A. NO 1113/72-73, BLOCK-M2 32
MYLAPORE VILLAGGE
MYLAPORE TRIPPLICANE TALUK
COR. DIV. NO. ZONE.

SCALE 1" = 80'(1:2000)

For VISHRANTHI HOMES

(Signature)
Managing Partner

OWNER / POWER AGENT

K. SELVAM *(Signature)* C.Eng (I) A.I.V.
Consulting Civil Engineer, Chartered Engineer
Approved by the Licensed Surveyor,
Classified No. 78-2601-2602
Chennai.
No. 15, East Coast Road,
Shree Nagar, Chennai-600 030,
Ph: 6477615