

SCHEDULE OF JOINERY




TYPE	DESCRIPTION	SIZE
MD	MAIN DOOR	1.00 X 2.13
W1	WINDOW	0.91 X 2.13
W2	WINDOW	0.76 X 2.13
W3	WINDOW	1.83 X 1.22
W4	WINDOW	1.22 X 1.22
W5	WINDOW	0.91 X 1.22
W6	WINDOW	0.61 X 1.22
W7	WINDOW	0.61 X 0.61
W8	WINDOW	1.00 X 2.13

UNREGULATED
CMDA (B) VNO
 C.No. 031/23/2001
 Assst. Surveyor
 P. A.
 20/19

AREA STATEMENT

PLOT AREA - 457.83 sq.m (as at site)
 471.40 sq.m (as per patta)
 STILT FLOOR AREA - 14.30 sq.m
 FIRST FLOOR AREA - 158.21 sq.m
 SECOND FLOOR AREA - 158.21 sq.m
 THIRD FLOOR AREA - 158.21 sq.m
 FOURTH FLOOR AREA - 158.21 sq.m
TOTAL AREA - 647.14 sq.m.
 F.S.I = $\frac{647.14}{457.83} = 1.41$
 PLOT COVERAGE = 34.3%

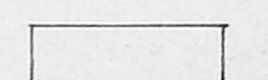COLOUR INDEX

-  PROPOSED SHOWN THUS
-  EXISTING ROAD SHOWN THUS
-  SITE BOUNDARY SHOWN THUS

PLAN SHOWING THE PROPOSED RESIDENTIAL BUILDING AT Door No: (Old No. 9), New No. 12, PADMANABHAN STREET, T. NAGAR, CHENNAI 17. T.S.No: 8031, BLOCK No: 107, OF T.NAGAR DIVISION

SCALE: 1:100, 1:50 DATE: 07.09.2001 DRAWN:

ALL DIMENSIONS ARE IN METRES ONLY


SIGNATURE OF THE OWNER / G.P.A.

for APOLLO ESTATES & BUILDERS LTD.
EXERCISED SHAH ALAM
 EXECUTIVE DIRECTOR
 M/S. APOLLO ESTATES & BUILDERS PVT. LTD.


SIGNATURE OF THE LICENSED SURVEYOR

(Signature)


P.RESH KUMAR, A.I.A. A.I.T.D.
 Director/Inspector/Designer/CA/93/167
 Licensed Surveyor No. BA-334
 CORPORATION OF MADRAS
 PLOT No. 96A, Duraimay Street
 Ayyavoo Raju Colony,
 Aminjikarai, Chennai-29.
 Ph: 4765471

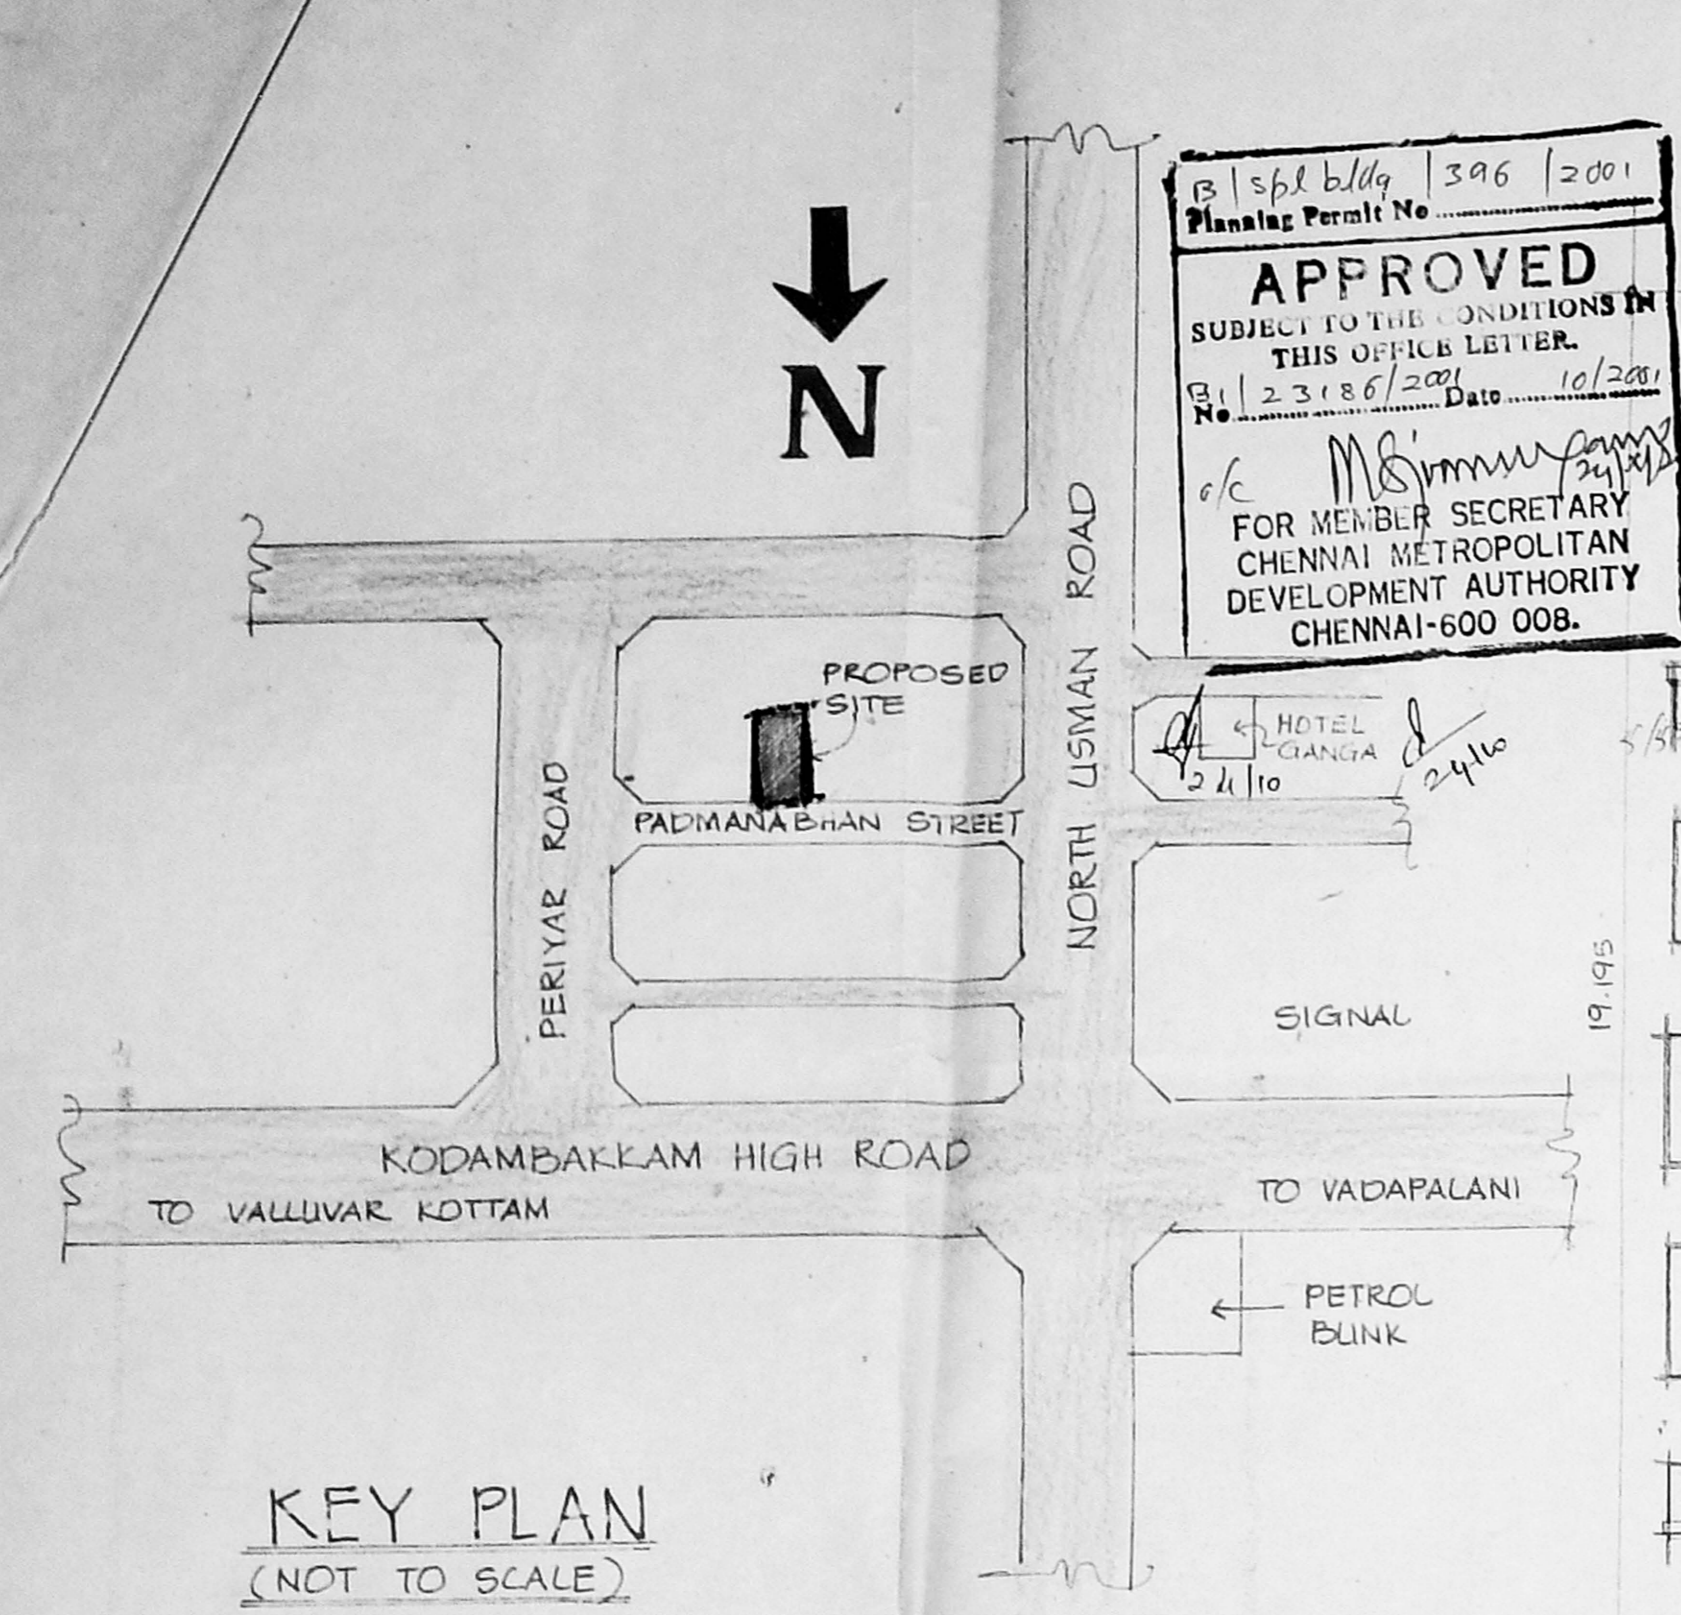


APPROVED
 SUBJECT TO THE CONDITIONS IN THIS OFFICE LETTER.
 No. 123186/2001
 Date: 10/3/2001
 FOR MEMBER SECRETARY
 CHENNAI METROPOLITAN
 DEVELOPMENT AUTHORITY
 CHENNAI-600 008.

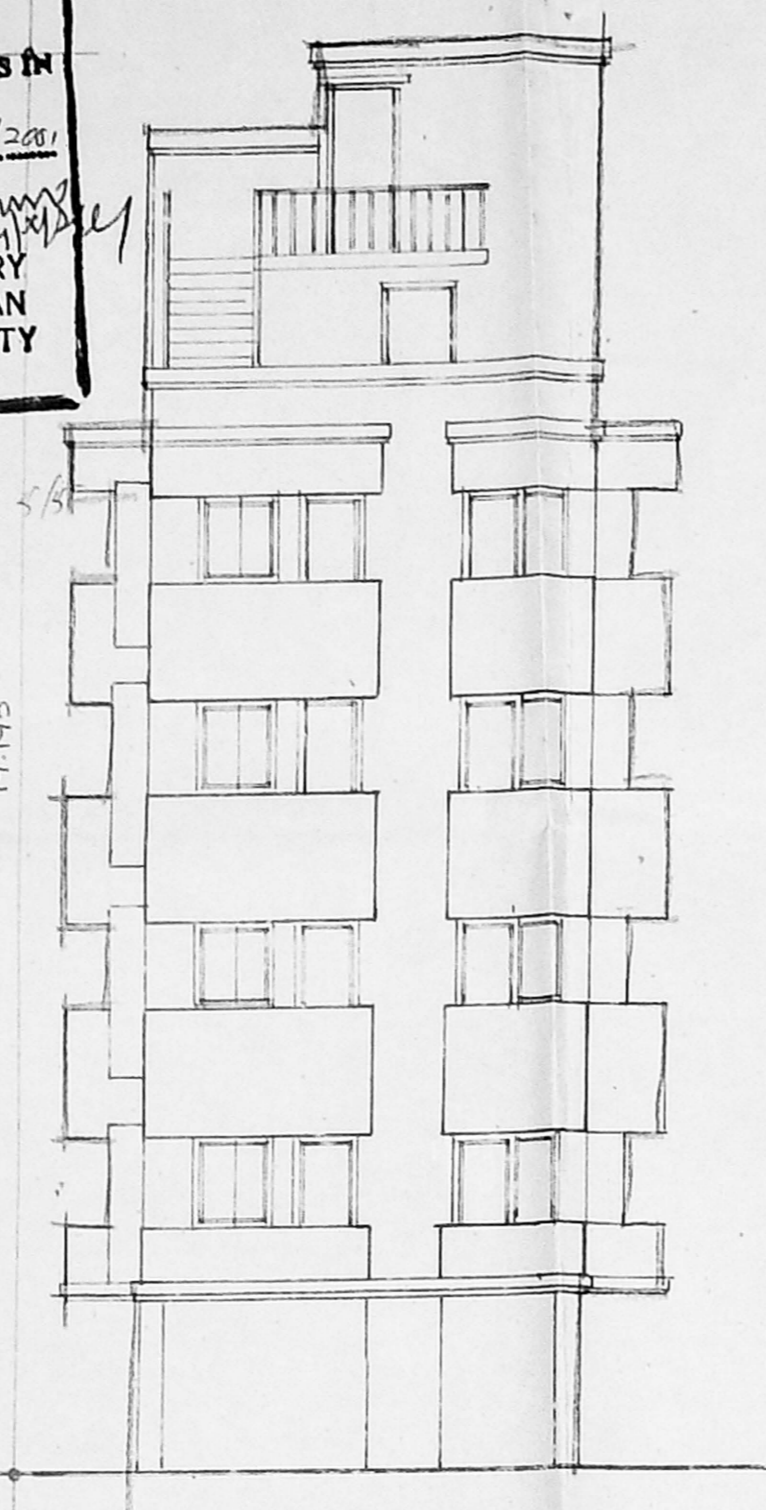

ELEVATION

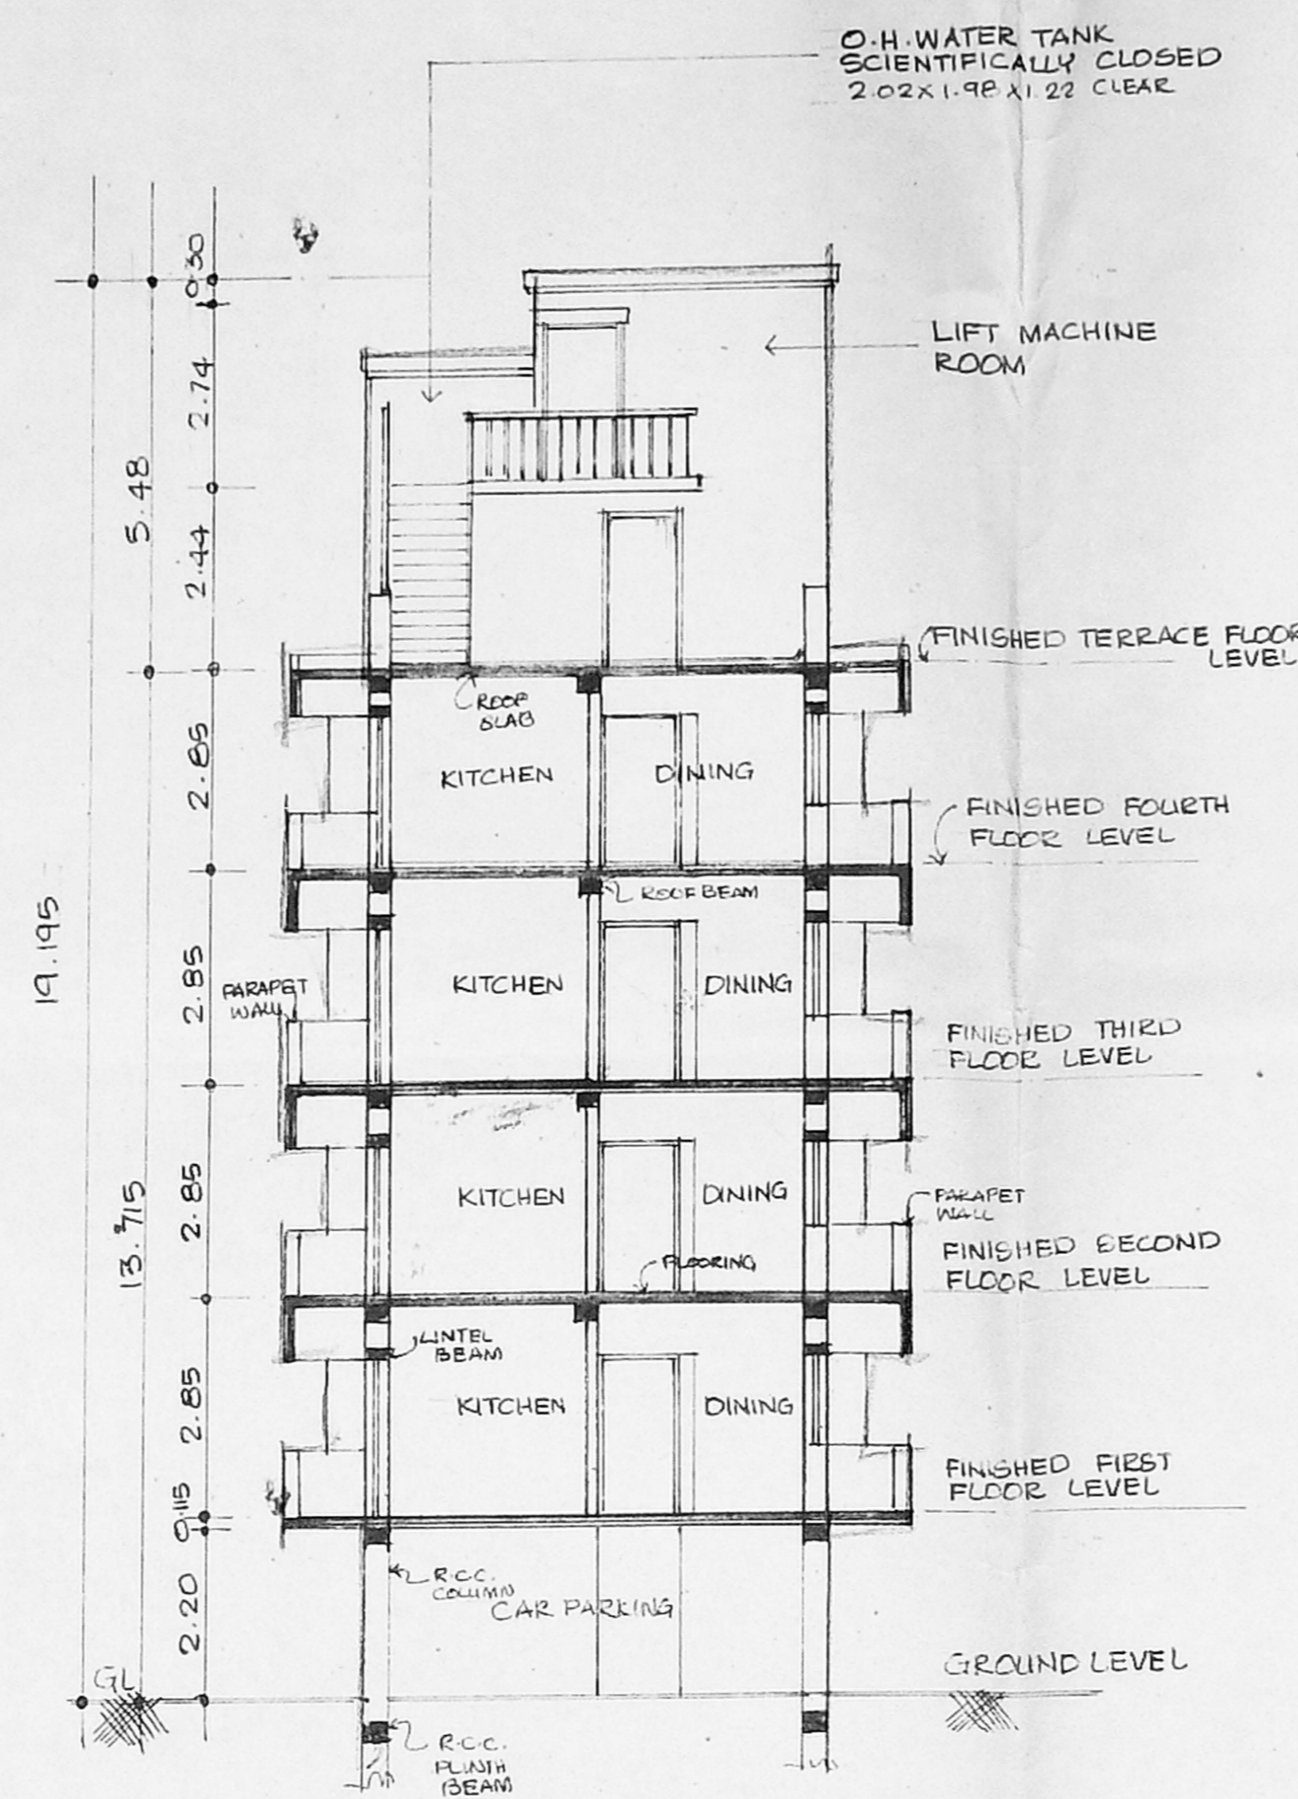


SECTION (A-A)

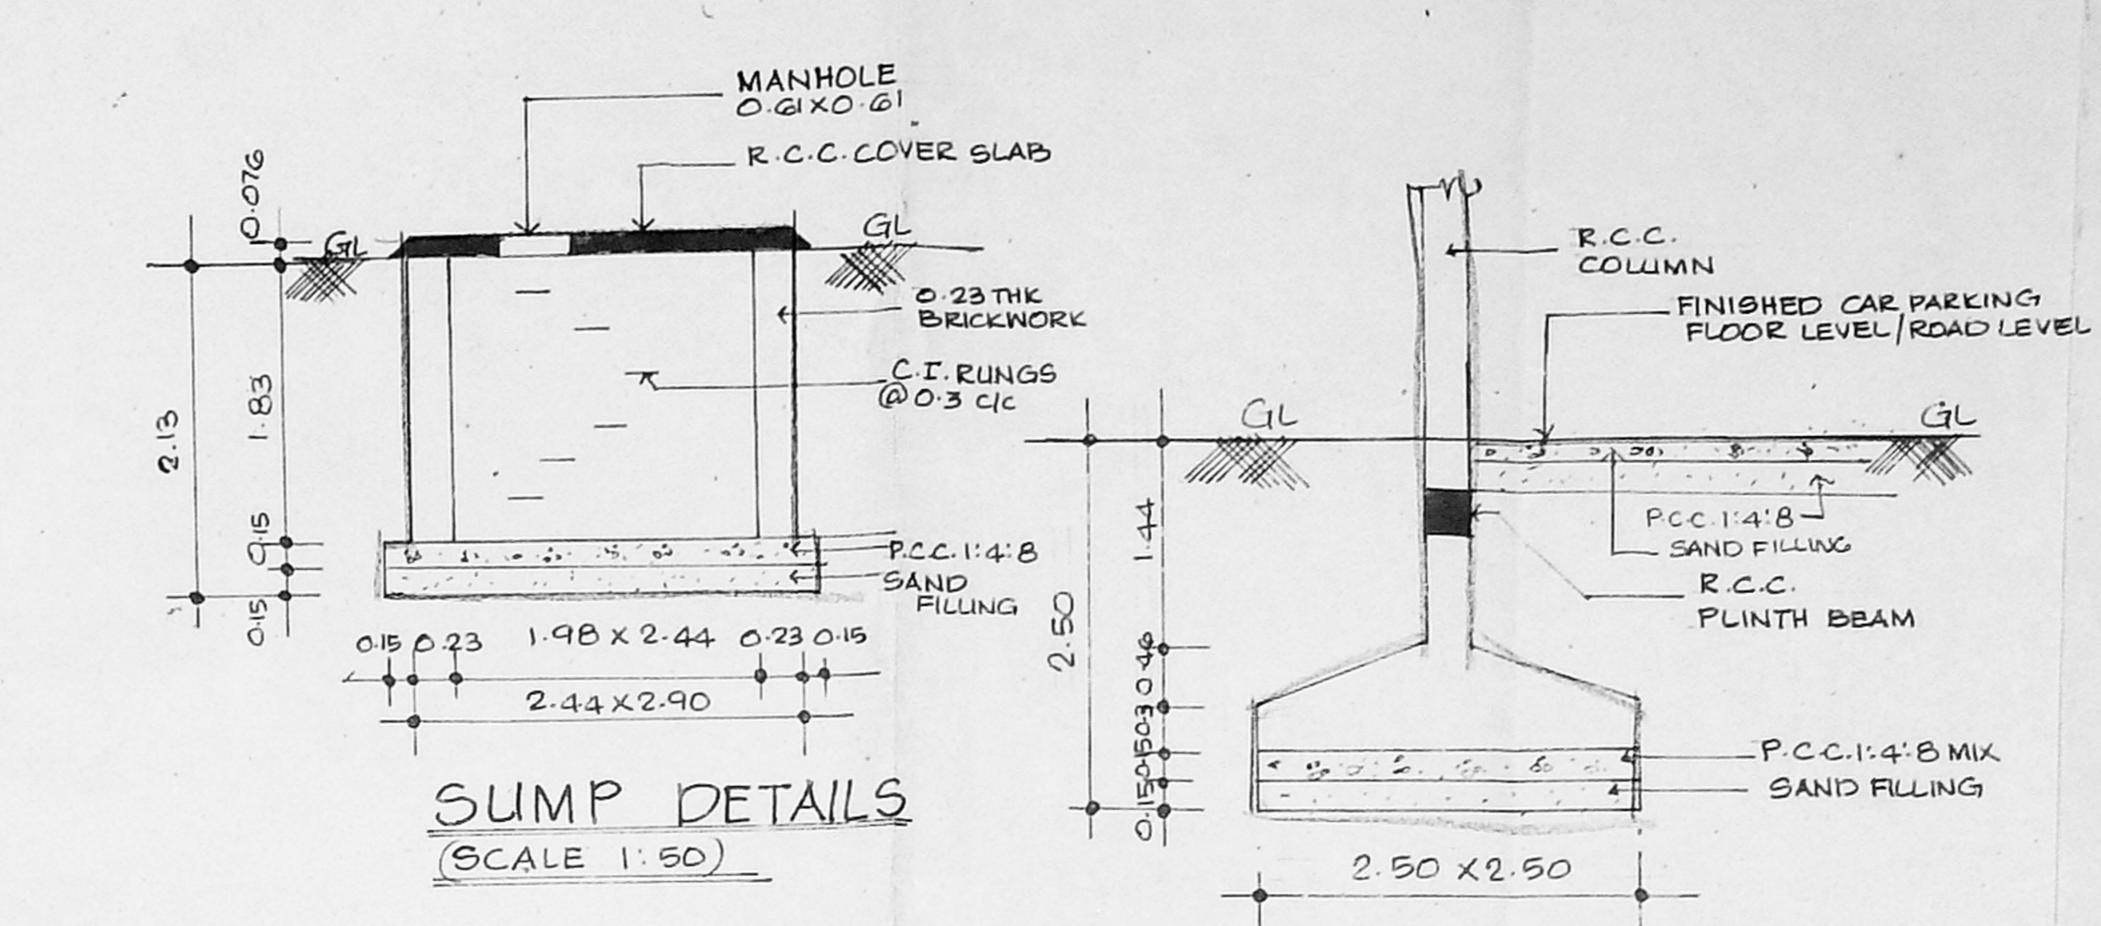

SUMP DETAILS (SCALE 1:50)


FOUNDATION DETAILS (SCALE 1:50)

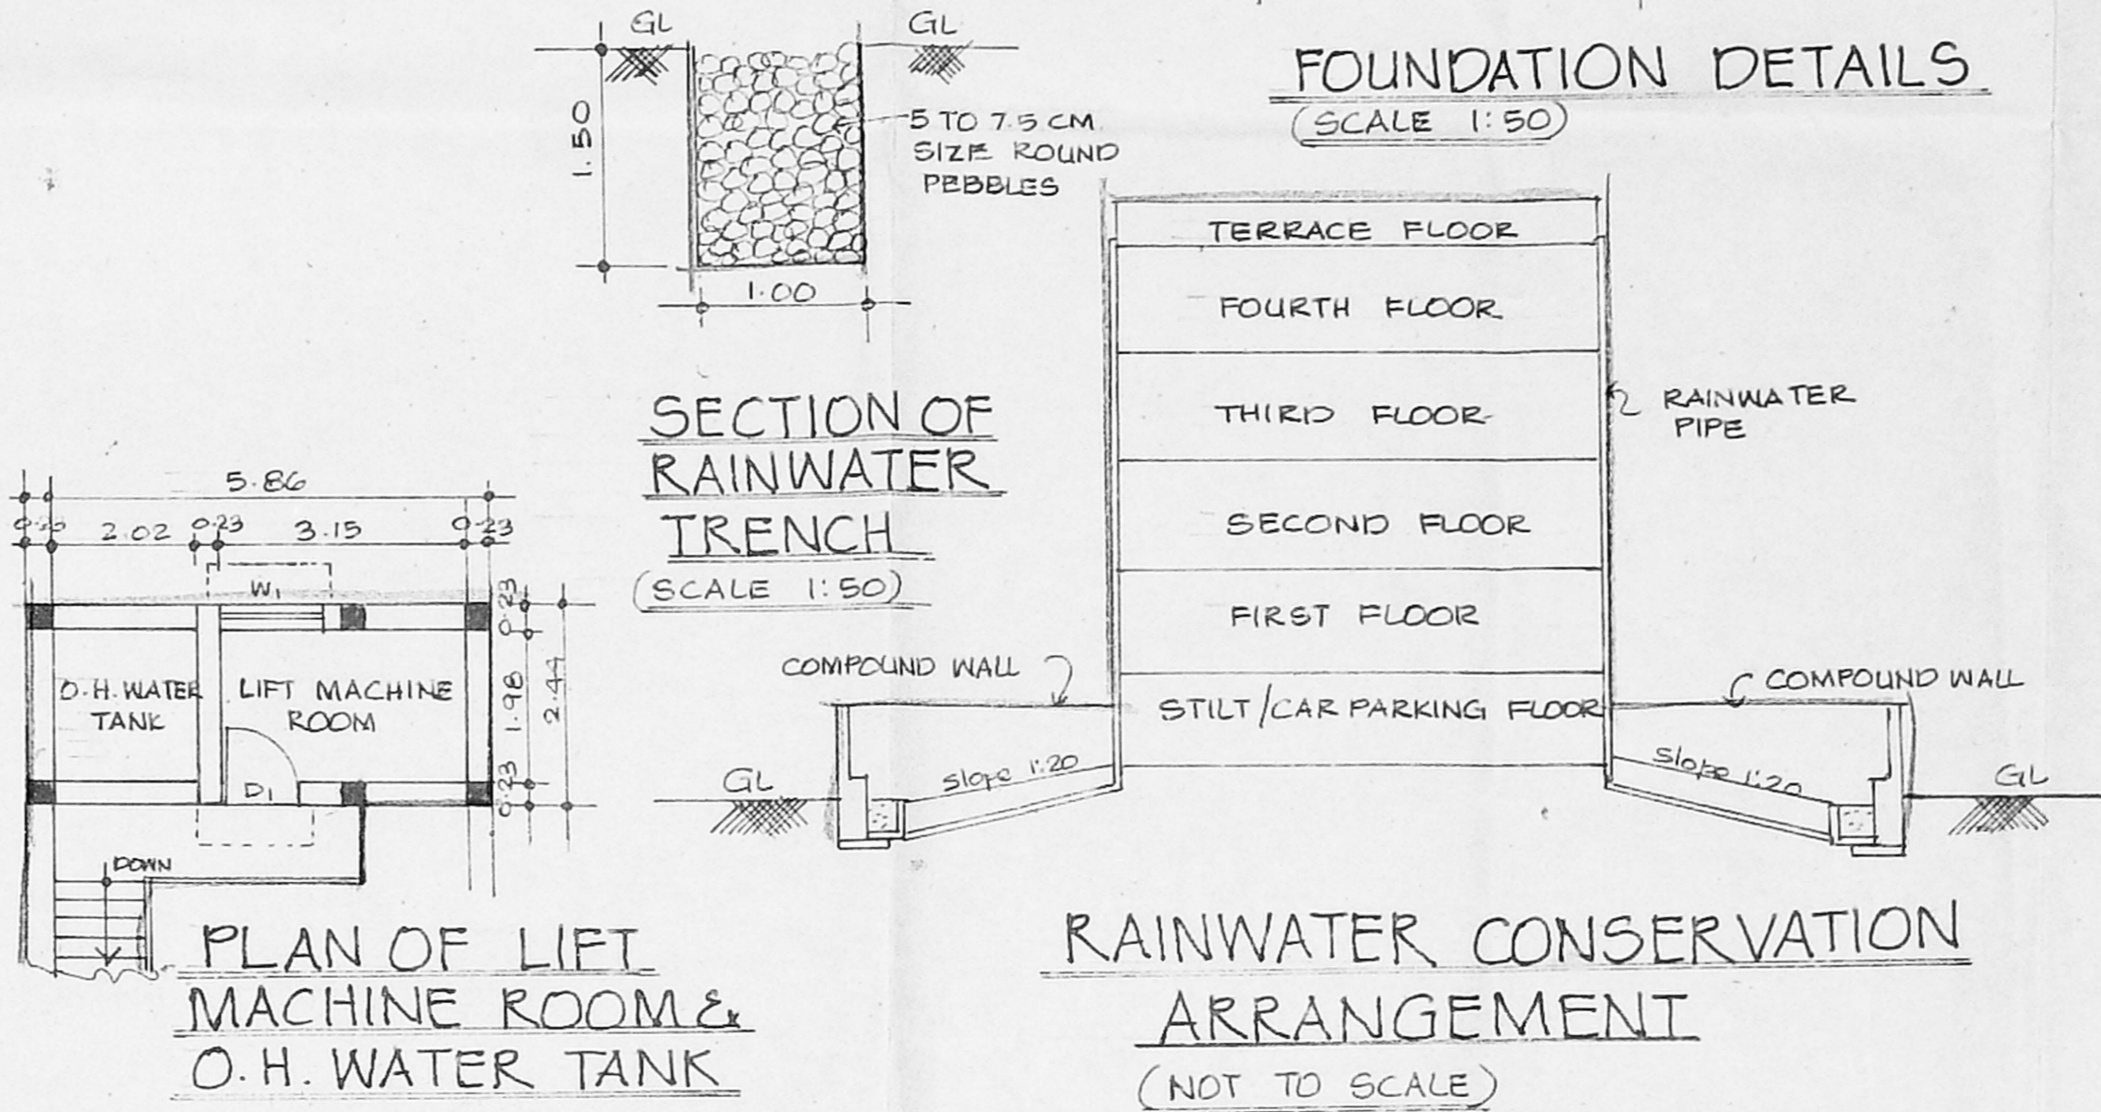


SECTION OF RAINWATER TRENCH (SCALE 1:50)

RAINWATER CONSERVATION ARRANGEMENT (NOT TO SCALE)


PLAN OF LIFT MACHINE ROOM & O.H. WATER TANK

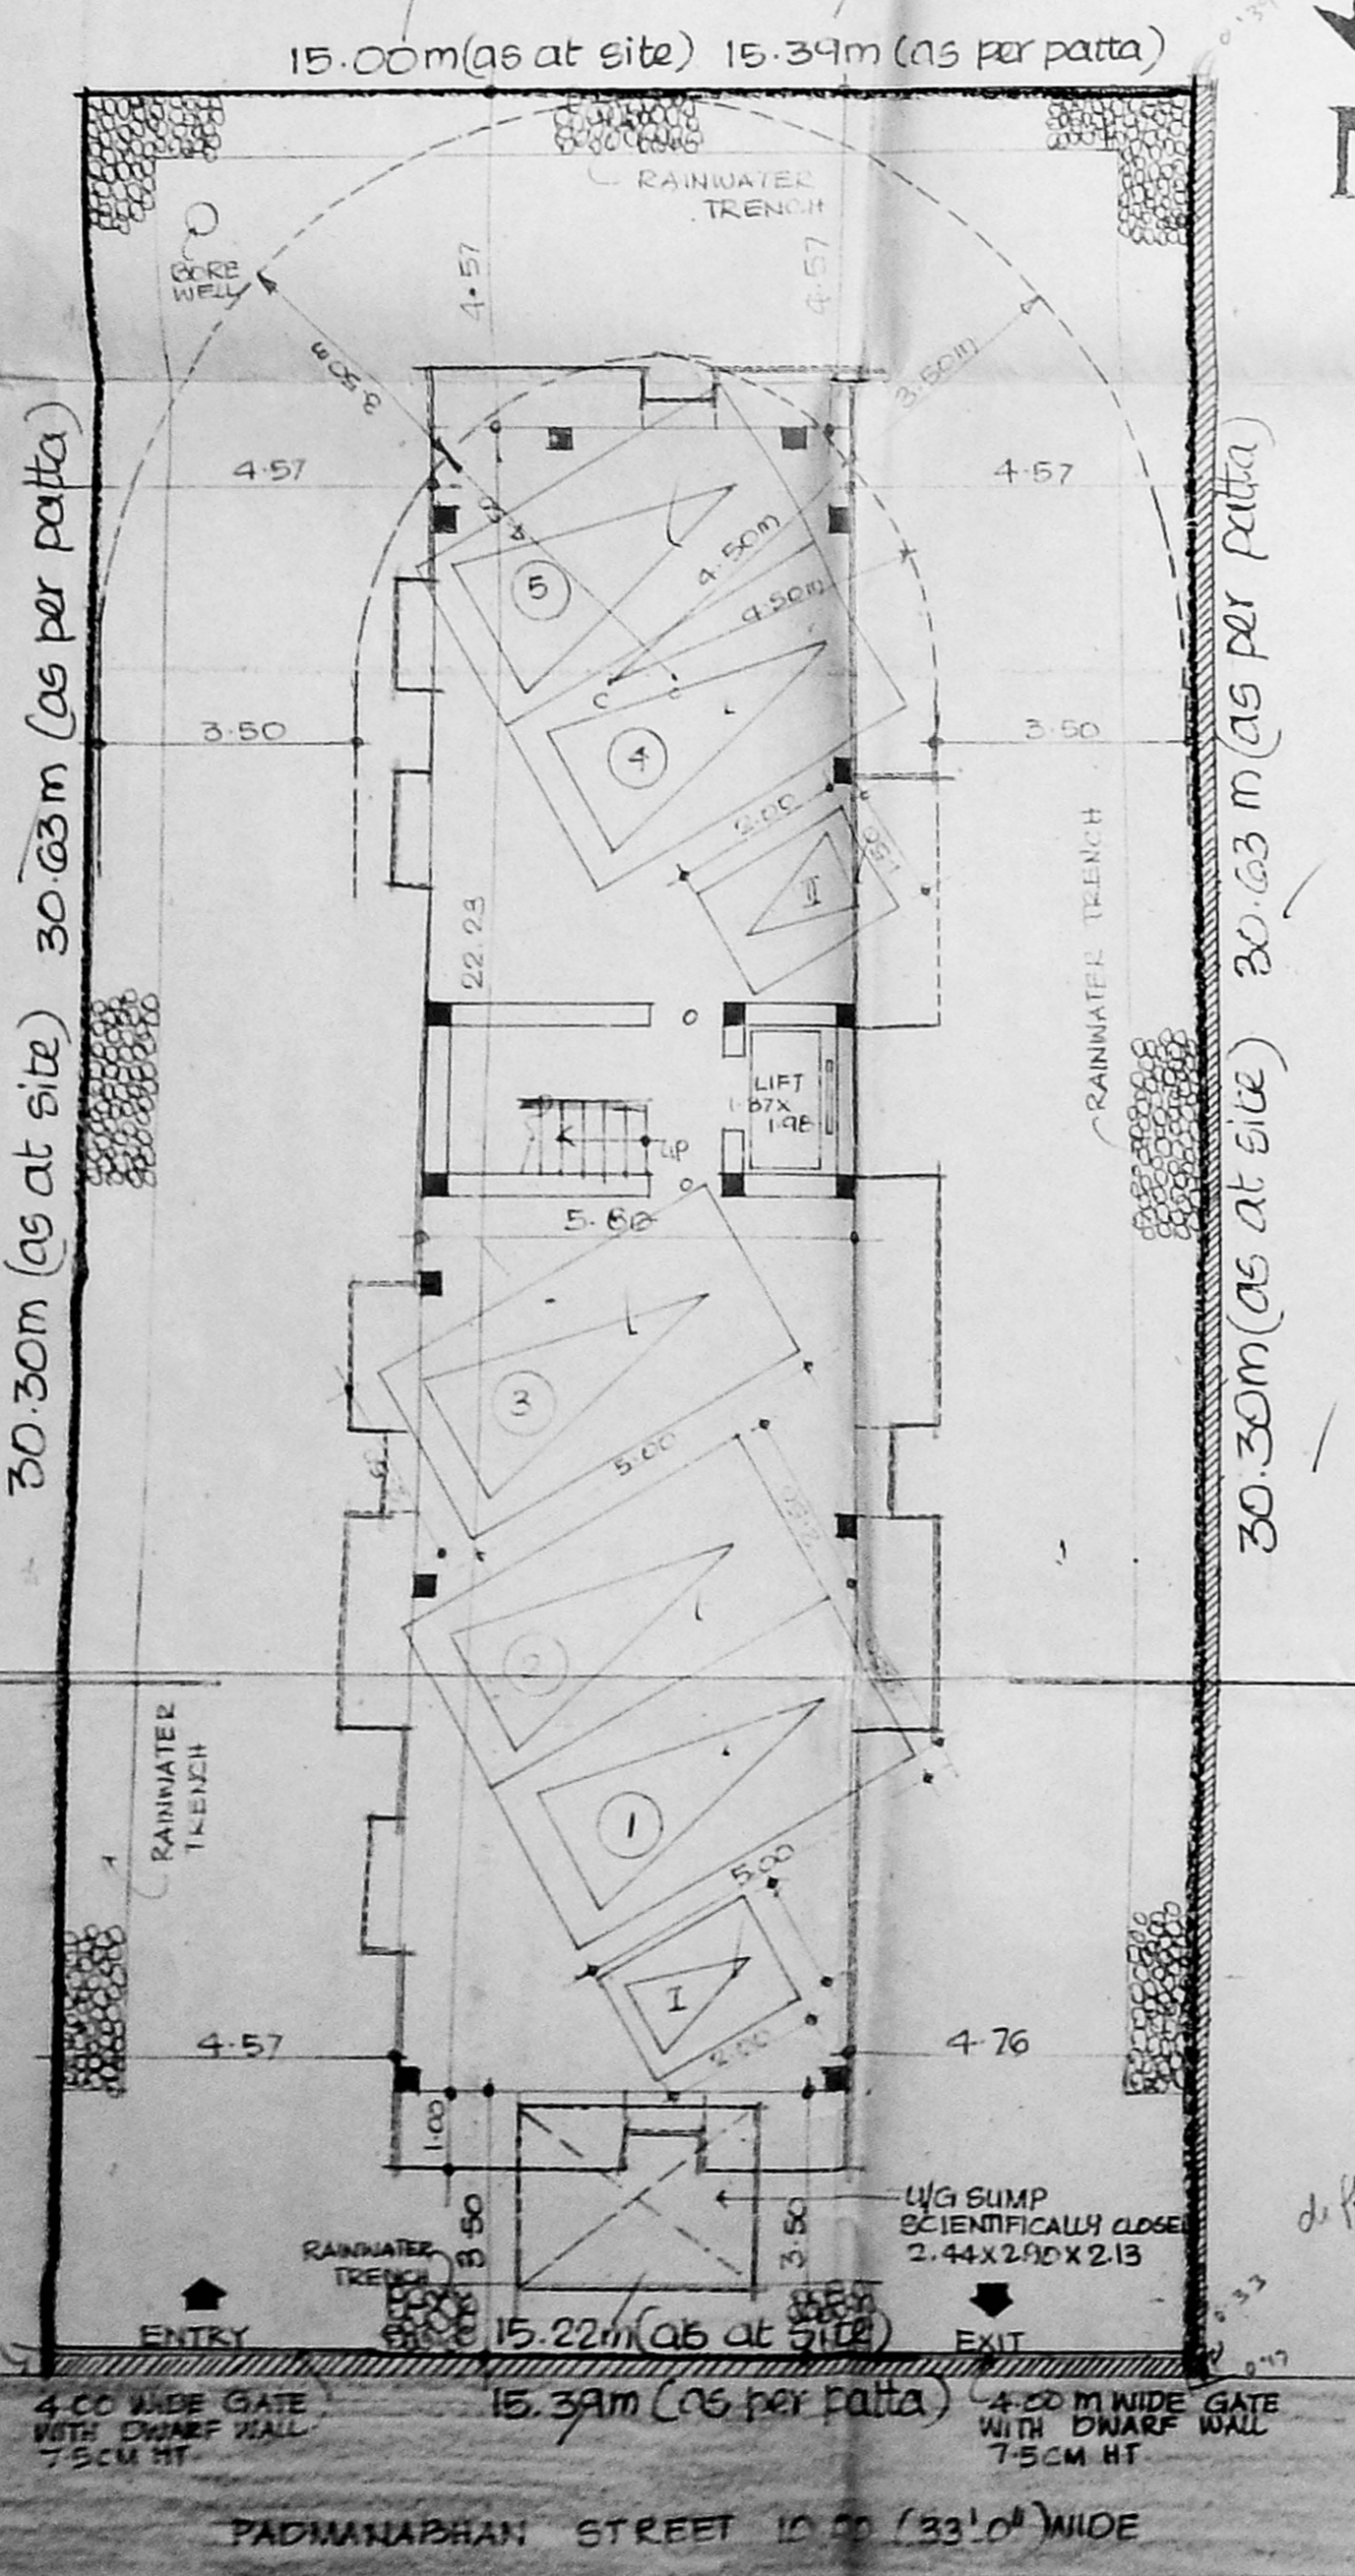


SITE CUM STILT FLOOR PLAN

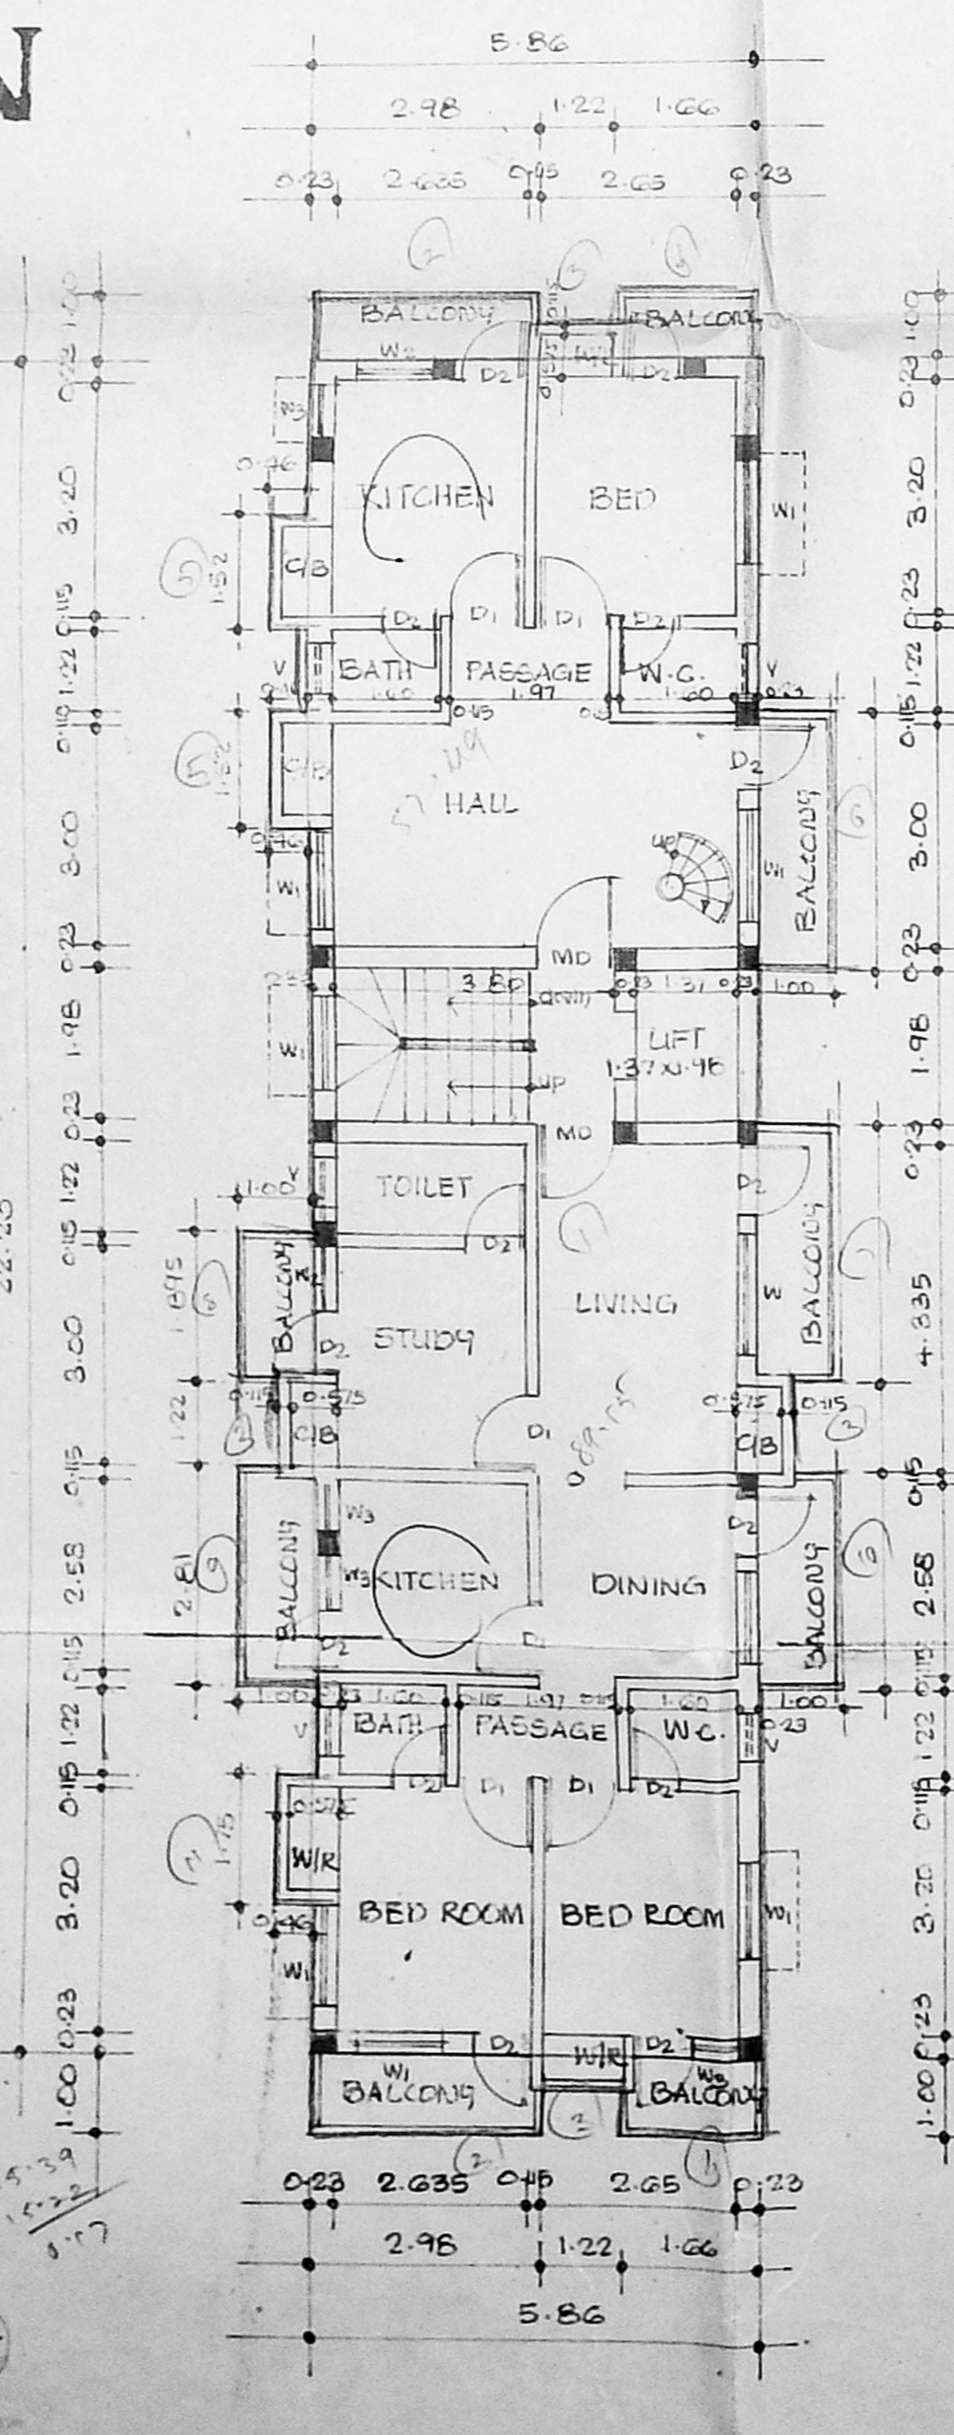


FIRST FLOOR PLAN

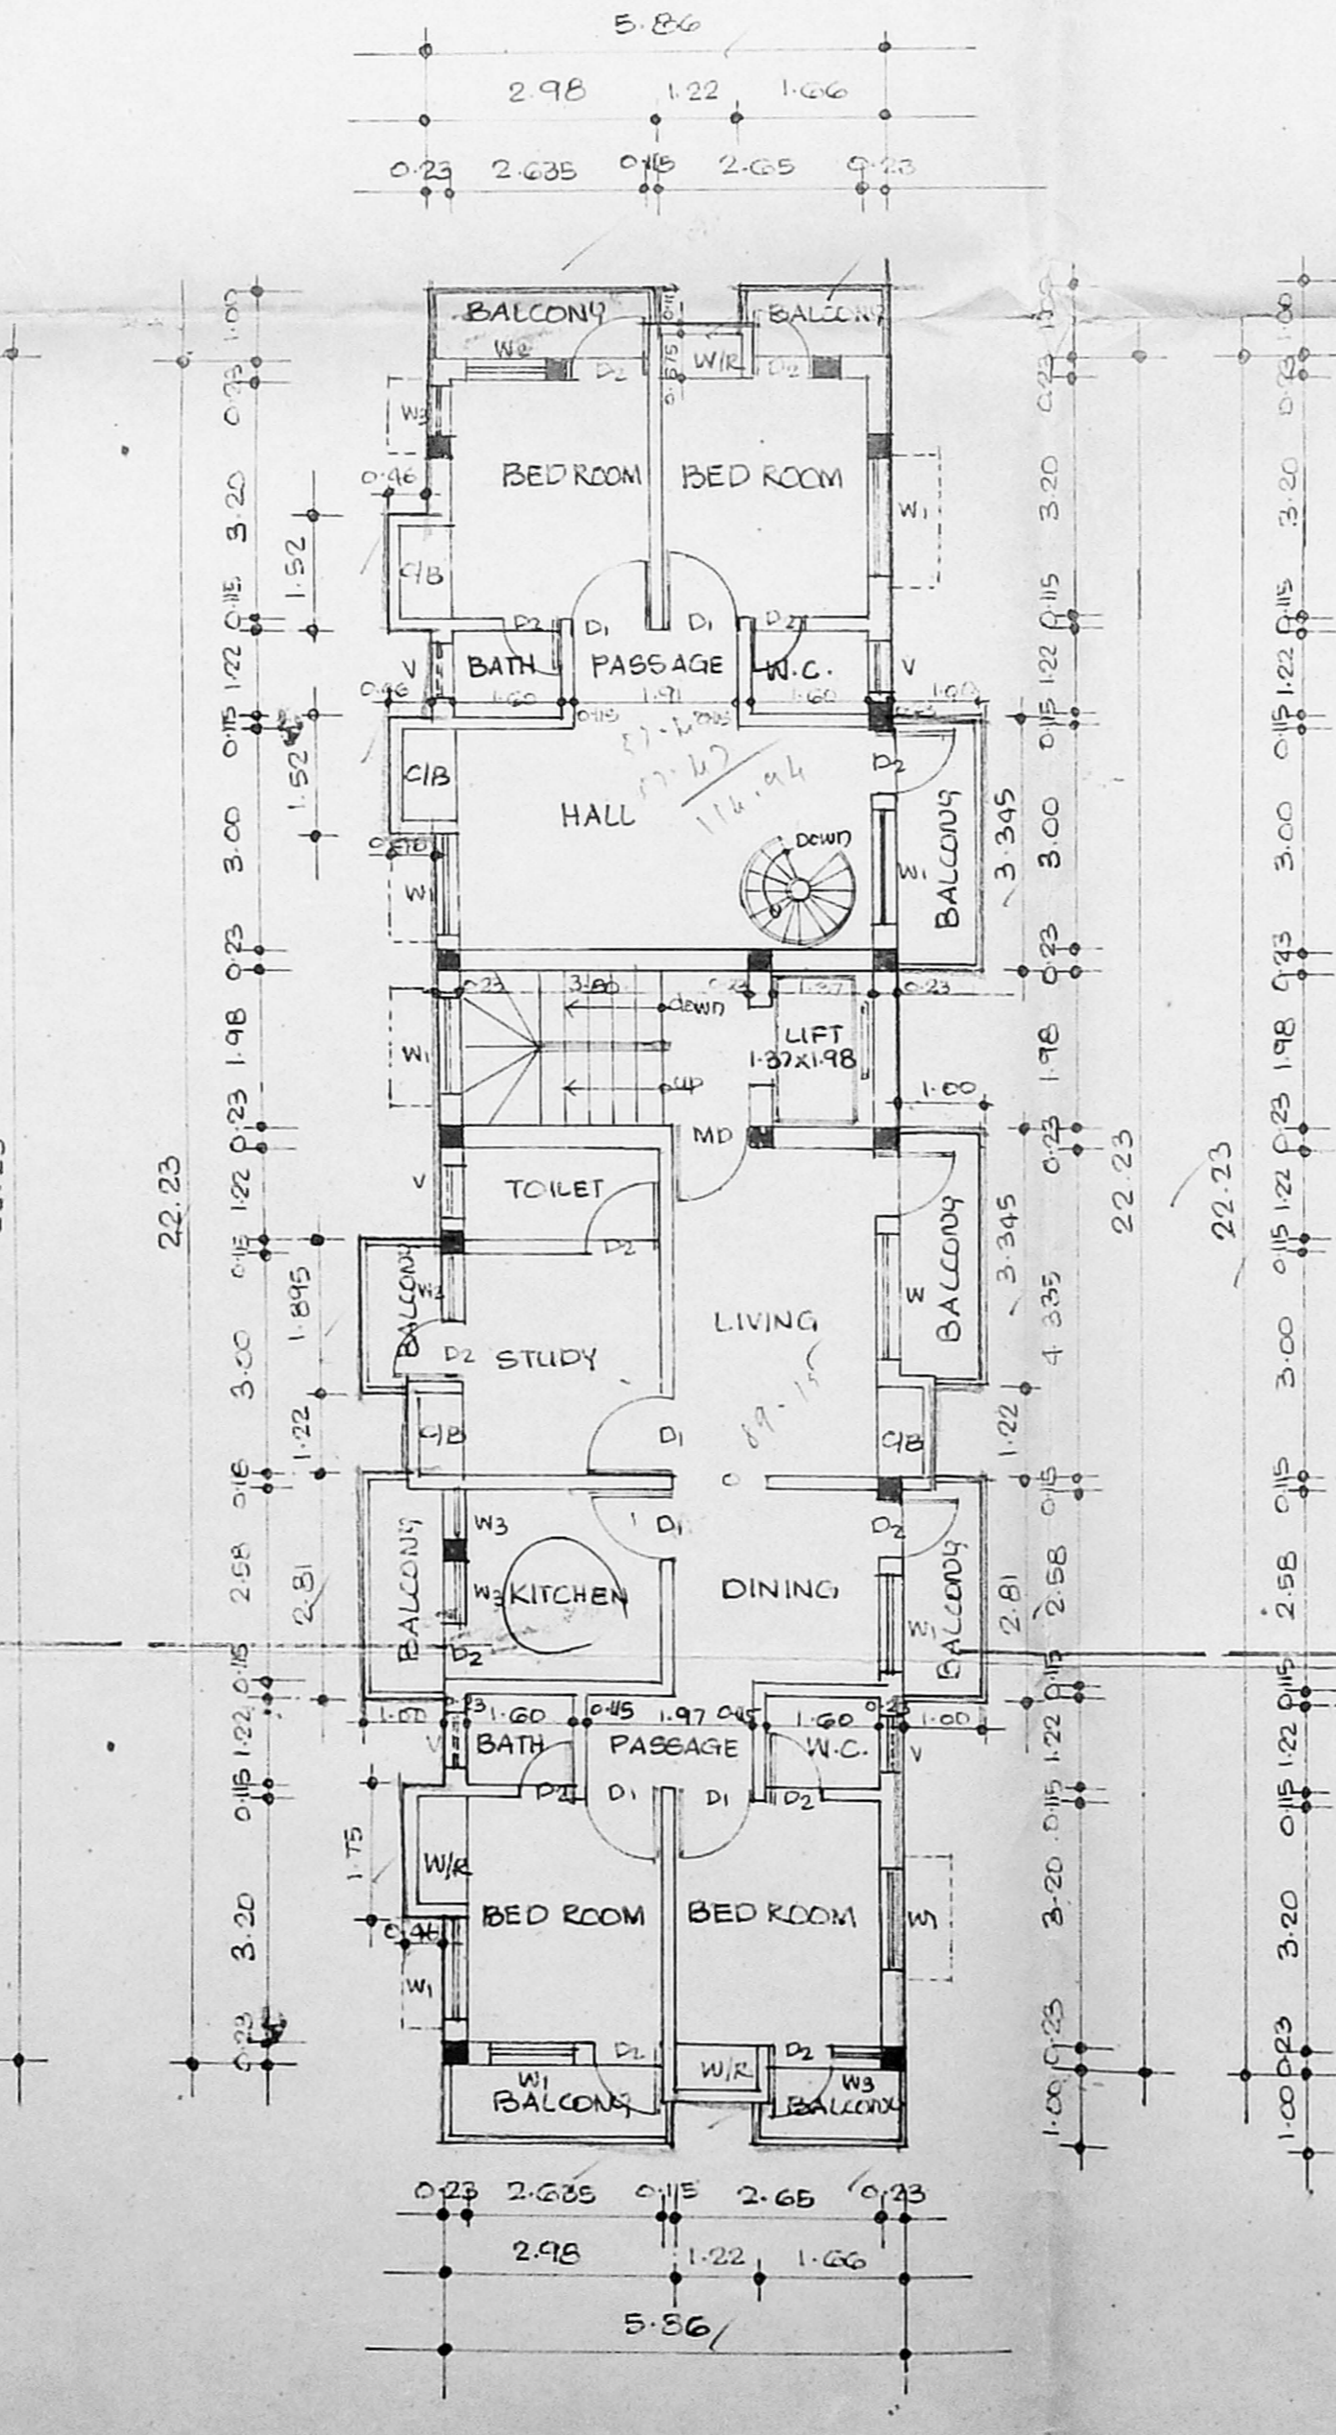

SECOND FLOOR PLAN

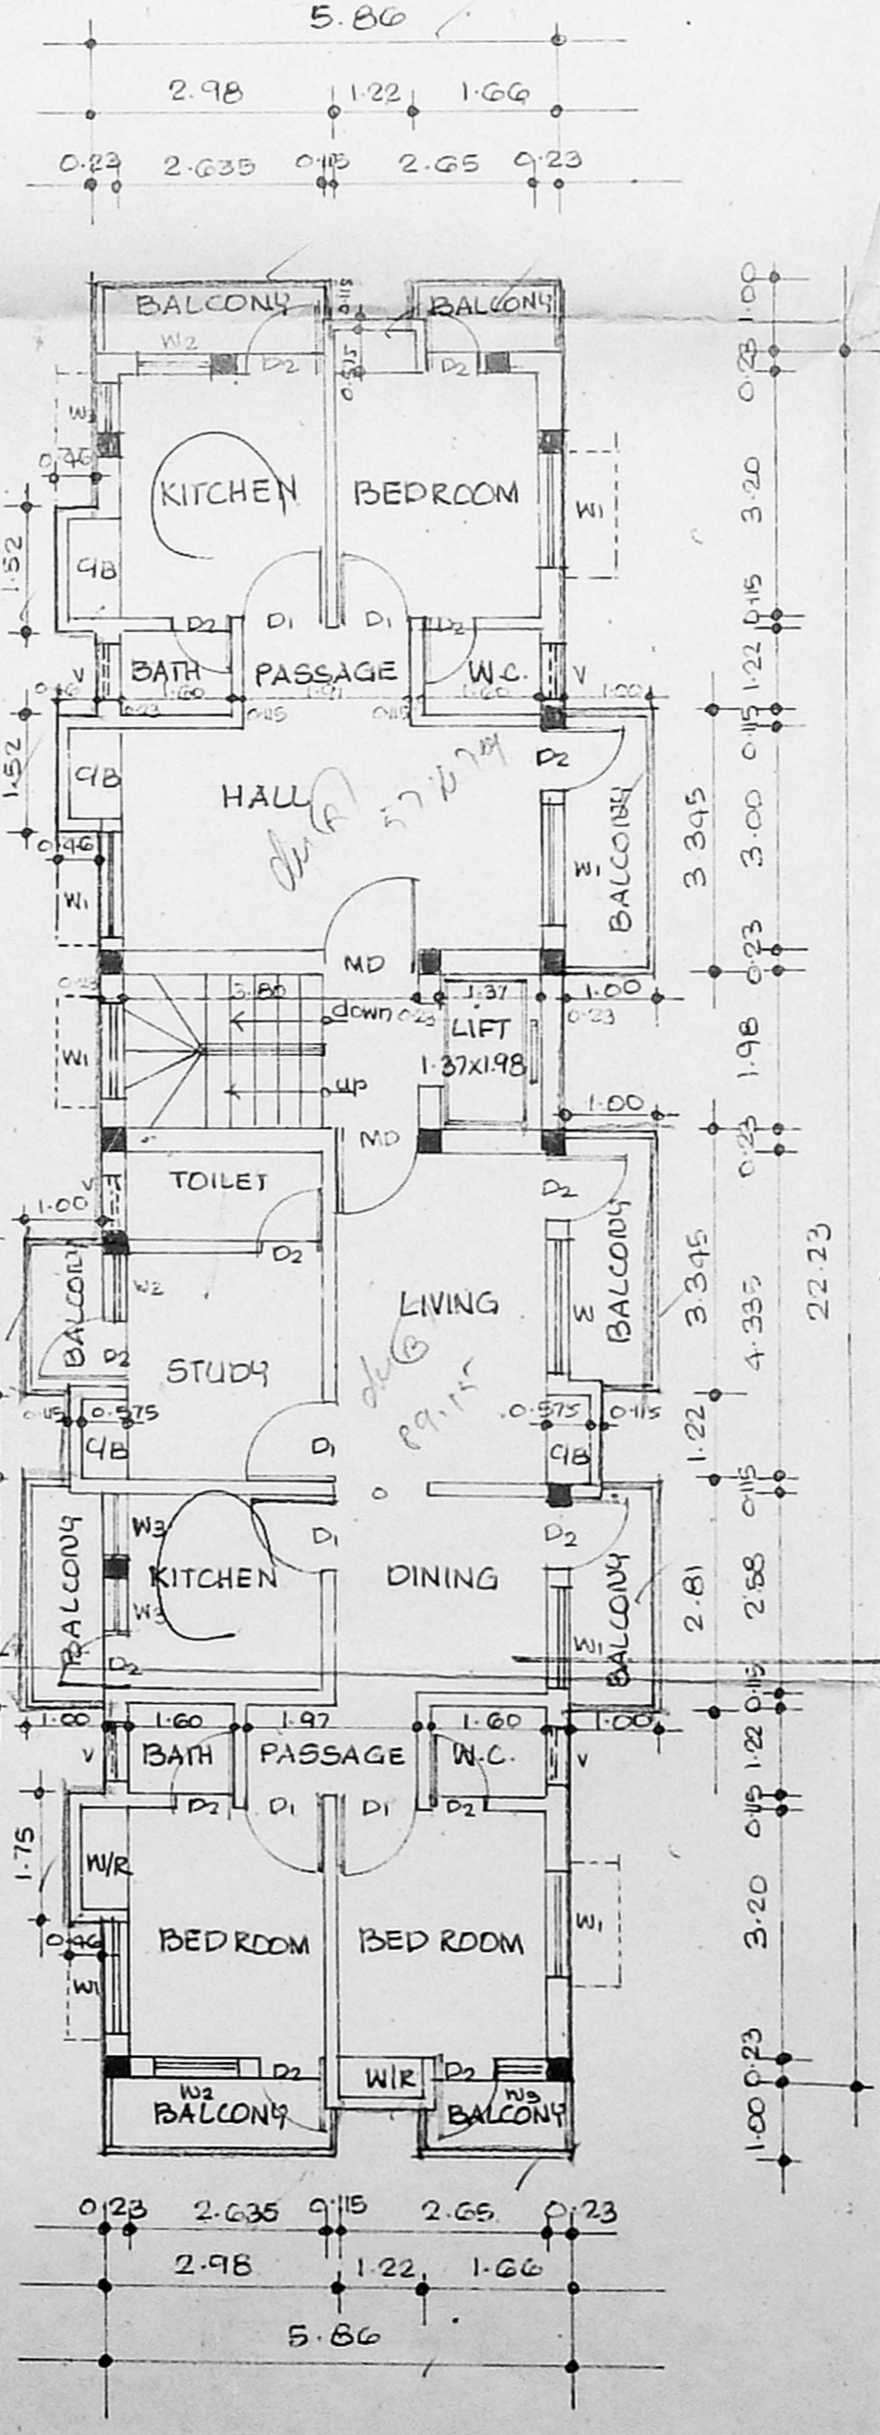

TYPICAL FLOOR PLAN (THIRD & FOURTH FLOORS)

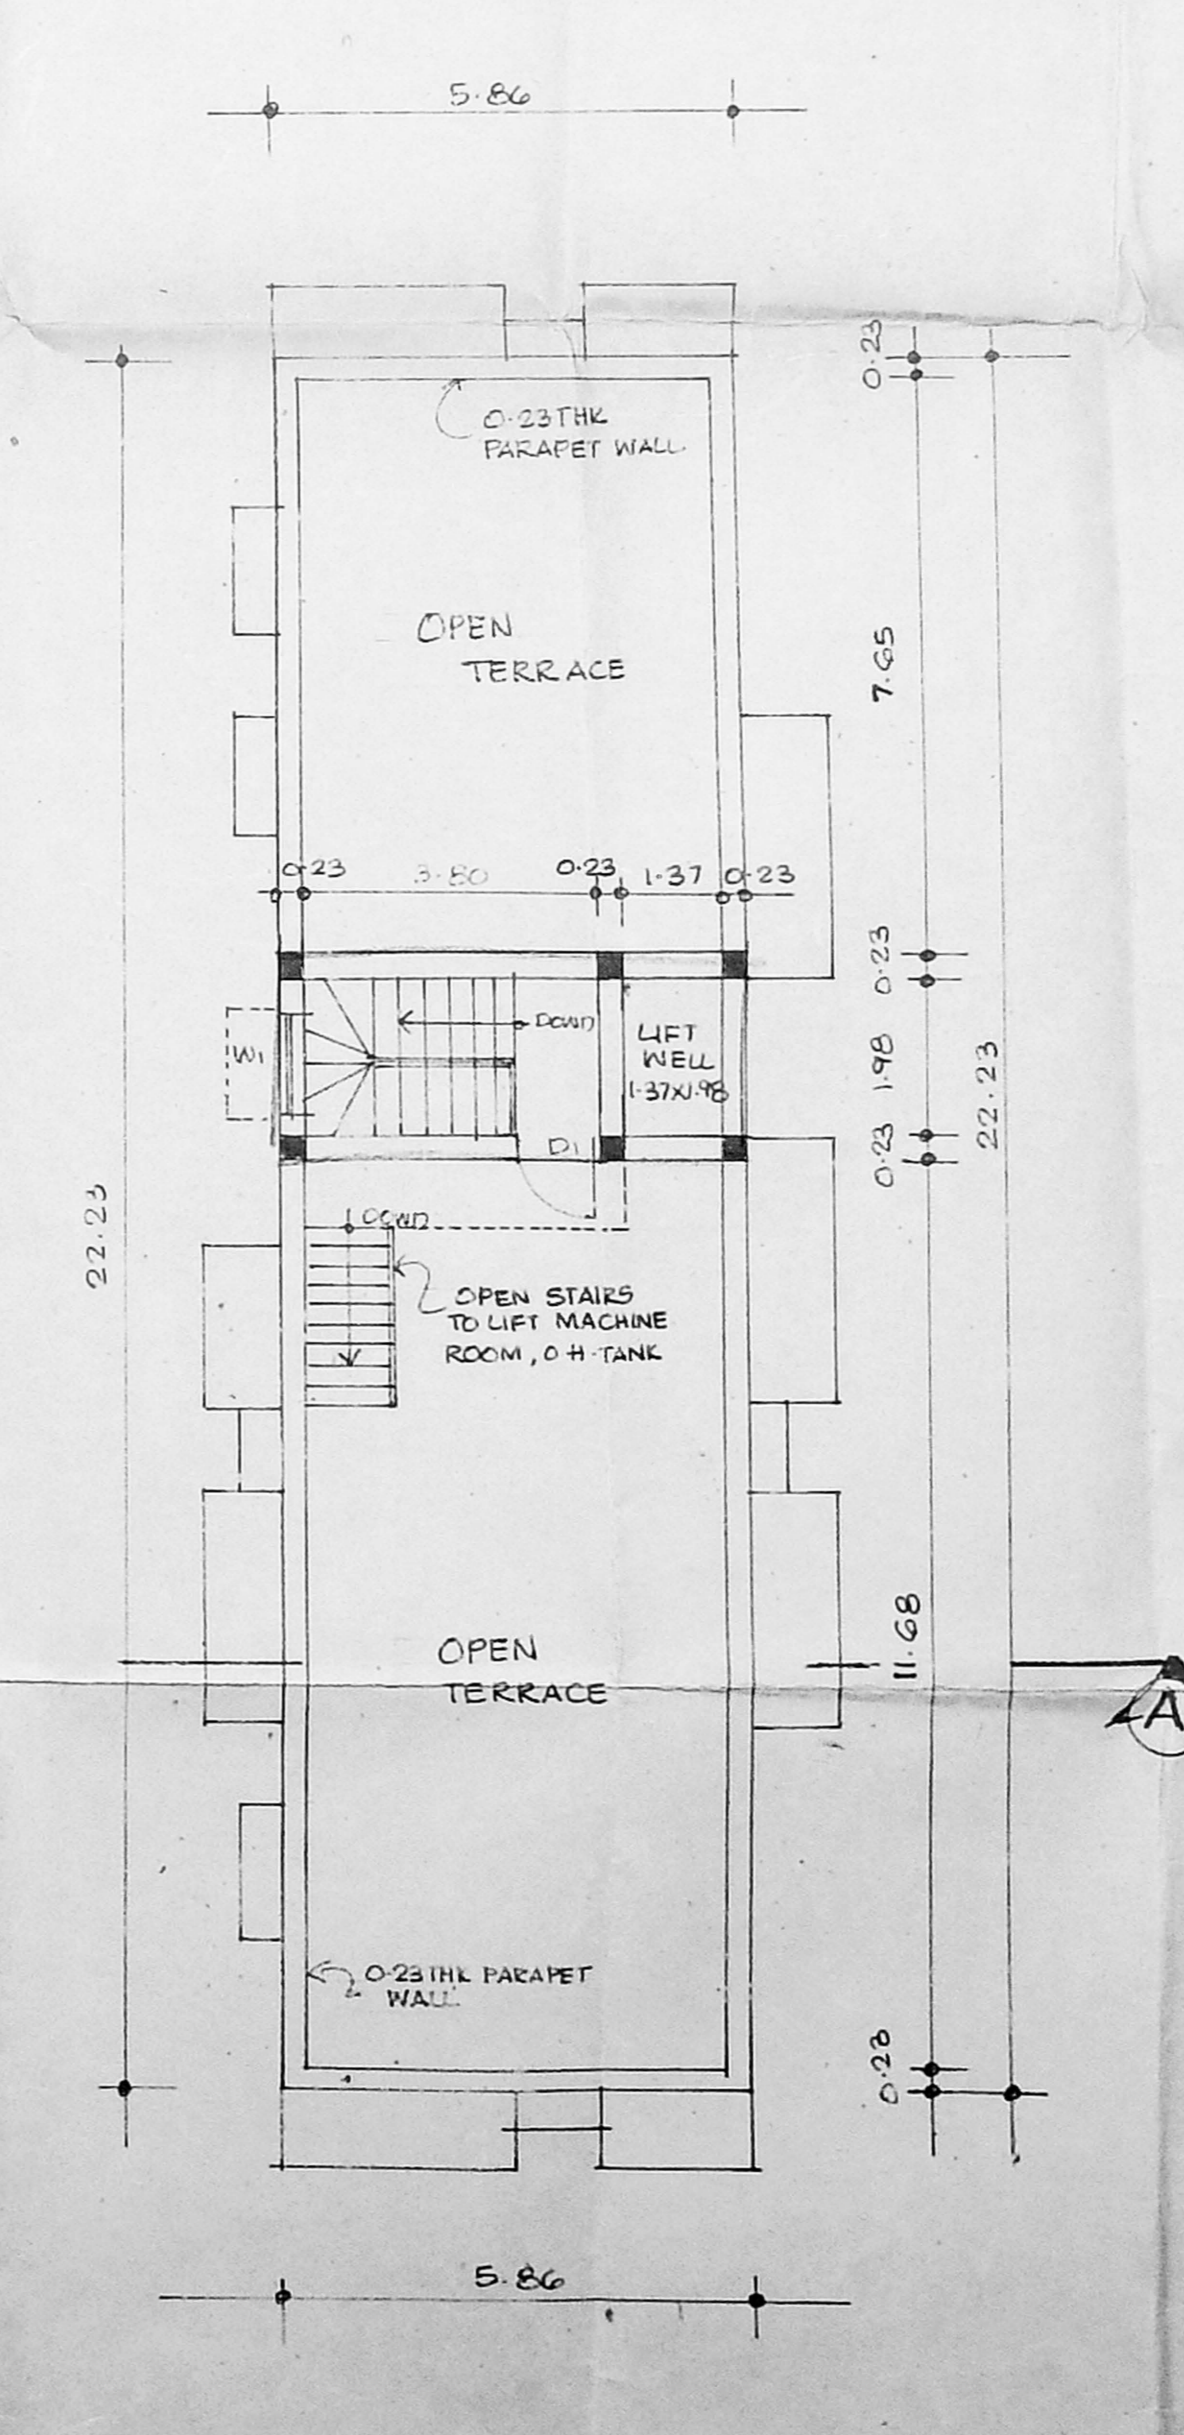

TERRACE FLOOR PLAN