




FRONT ELEVATION

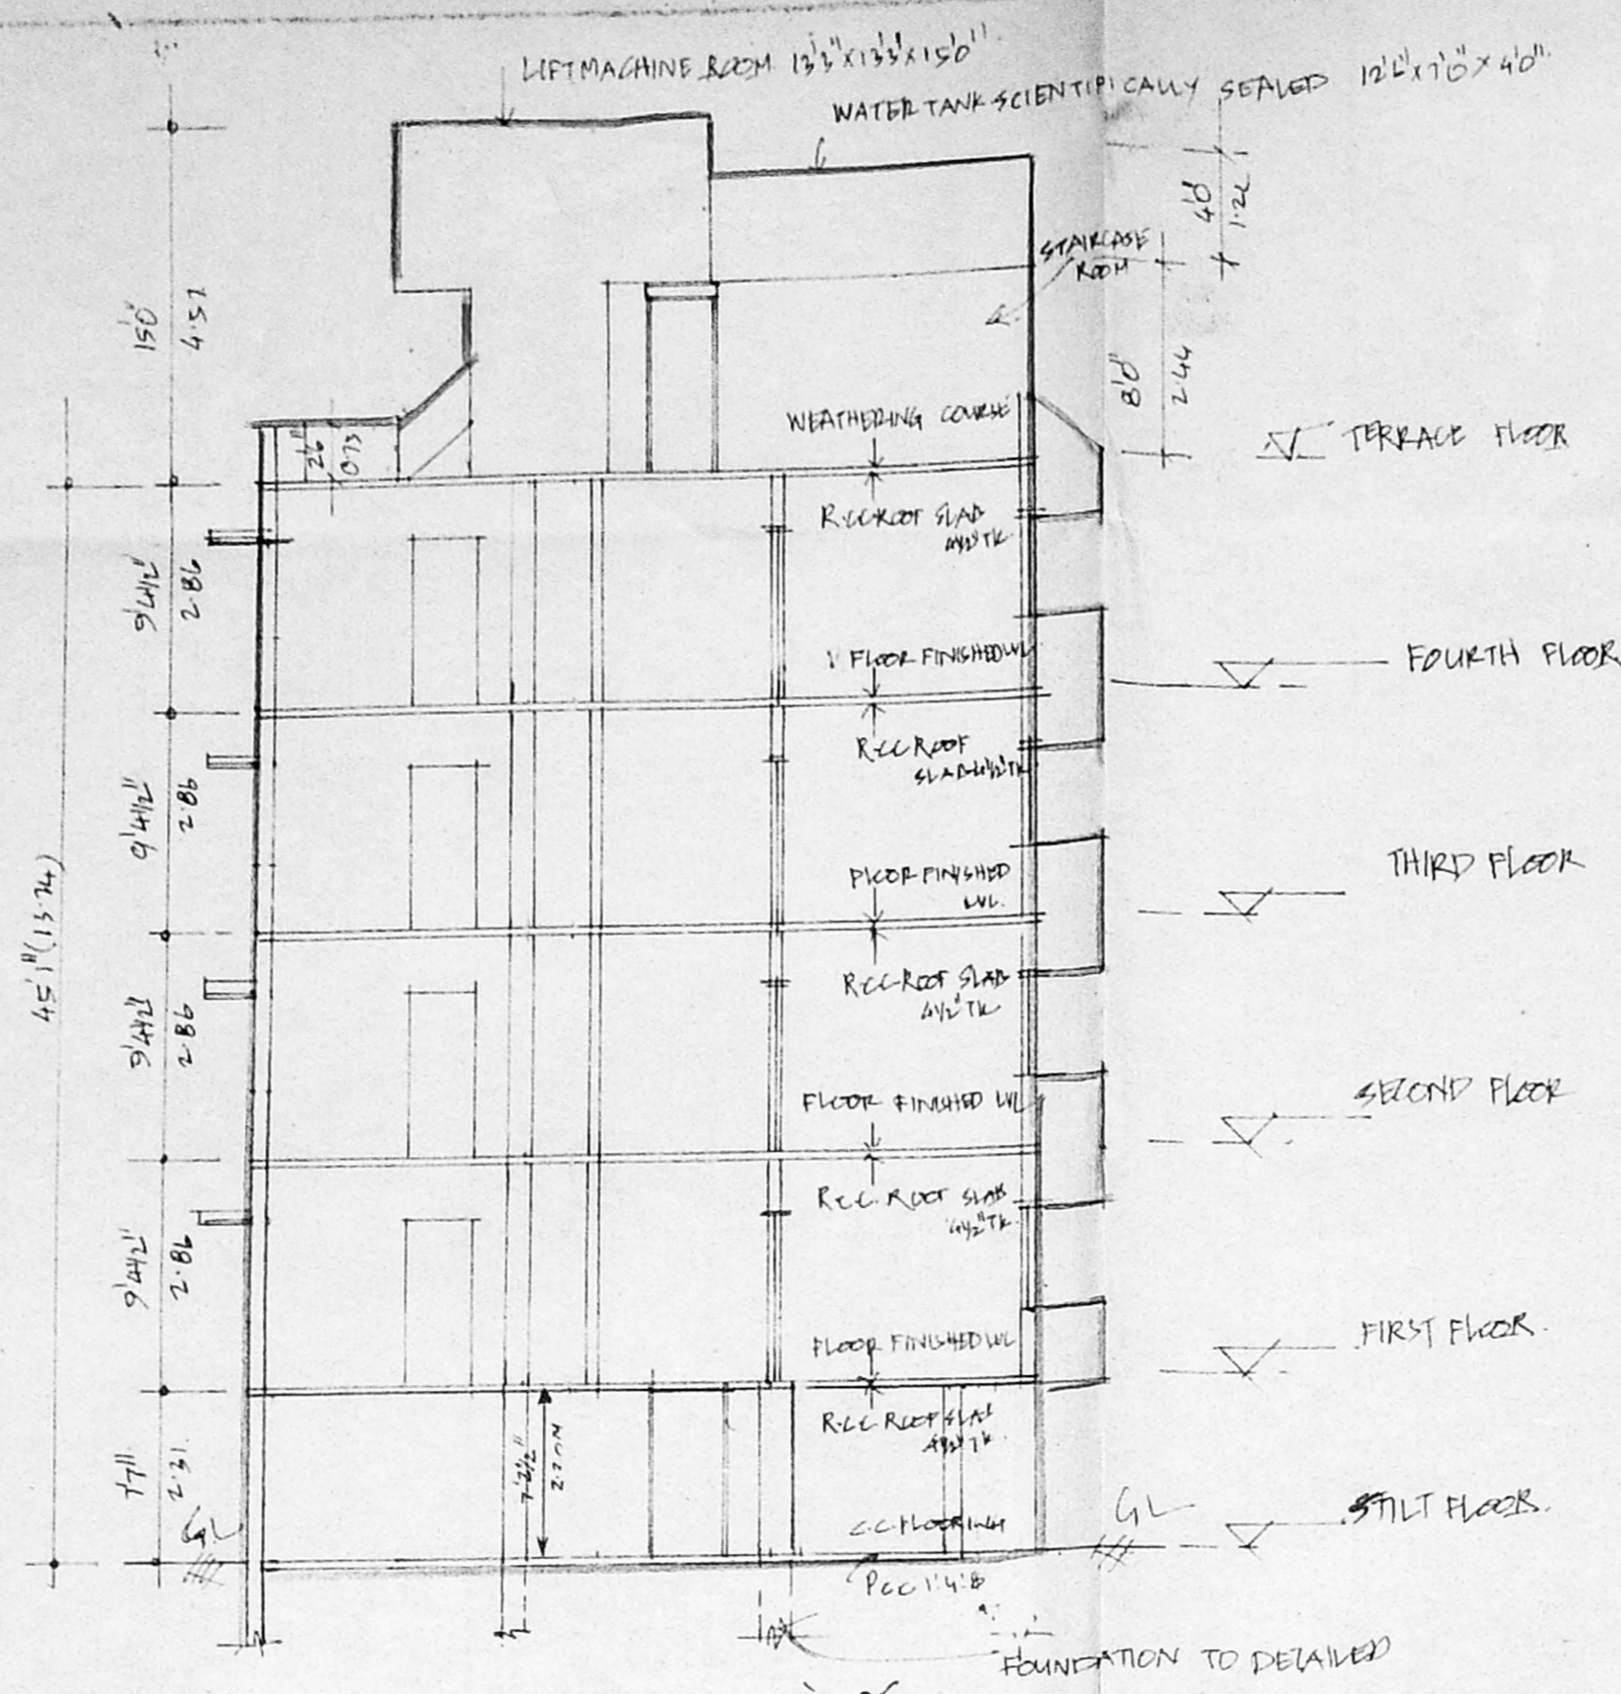

SECTION ON A-B

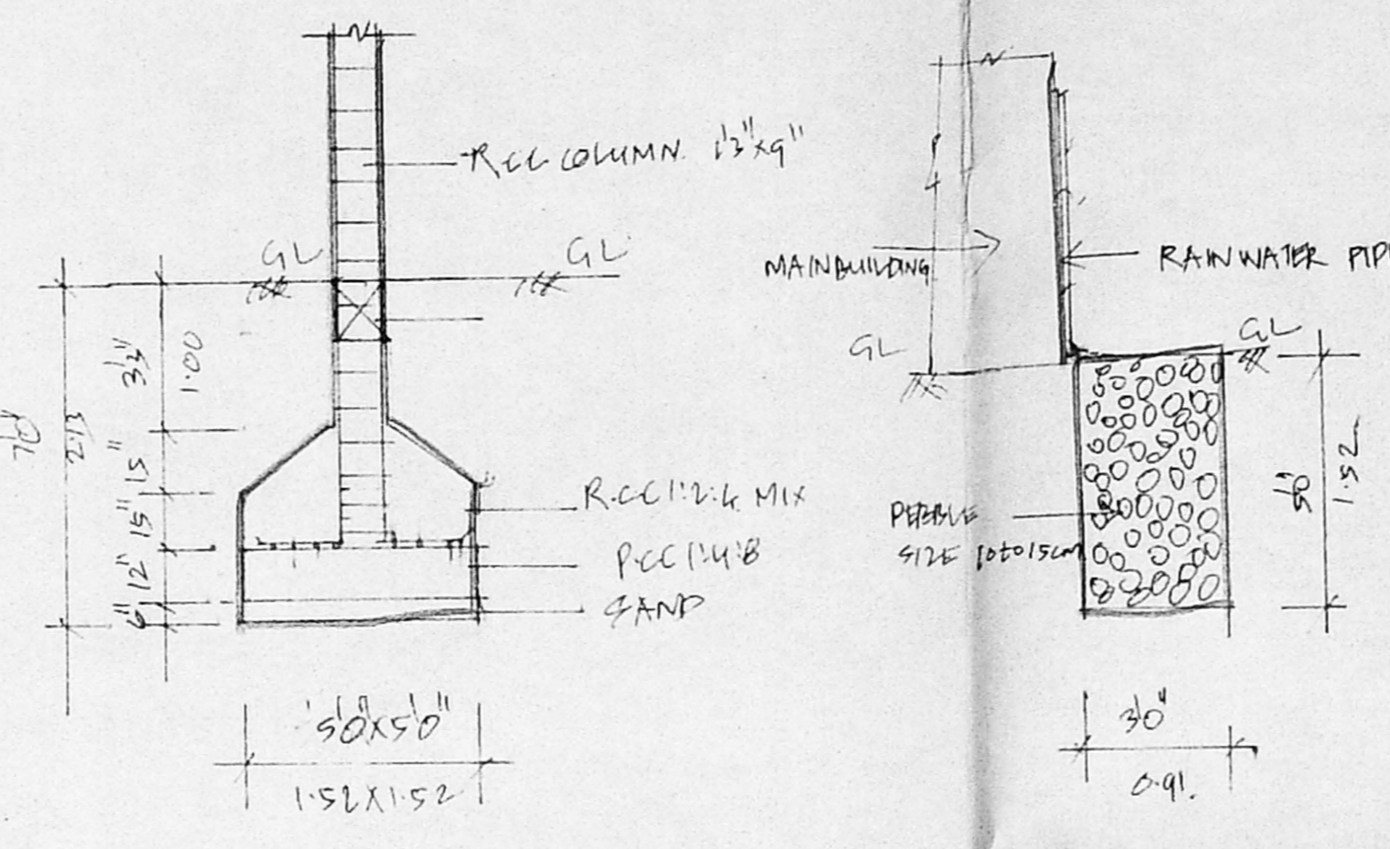

FOUNDATION DETAILS

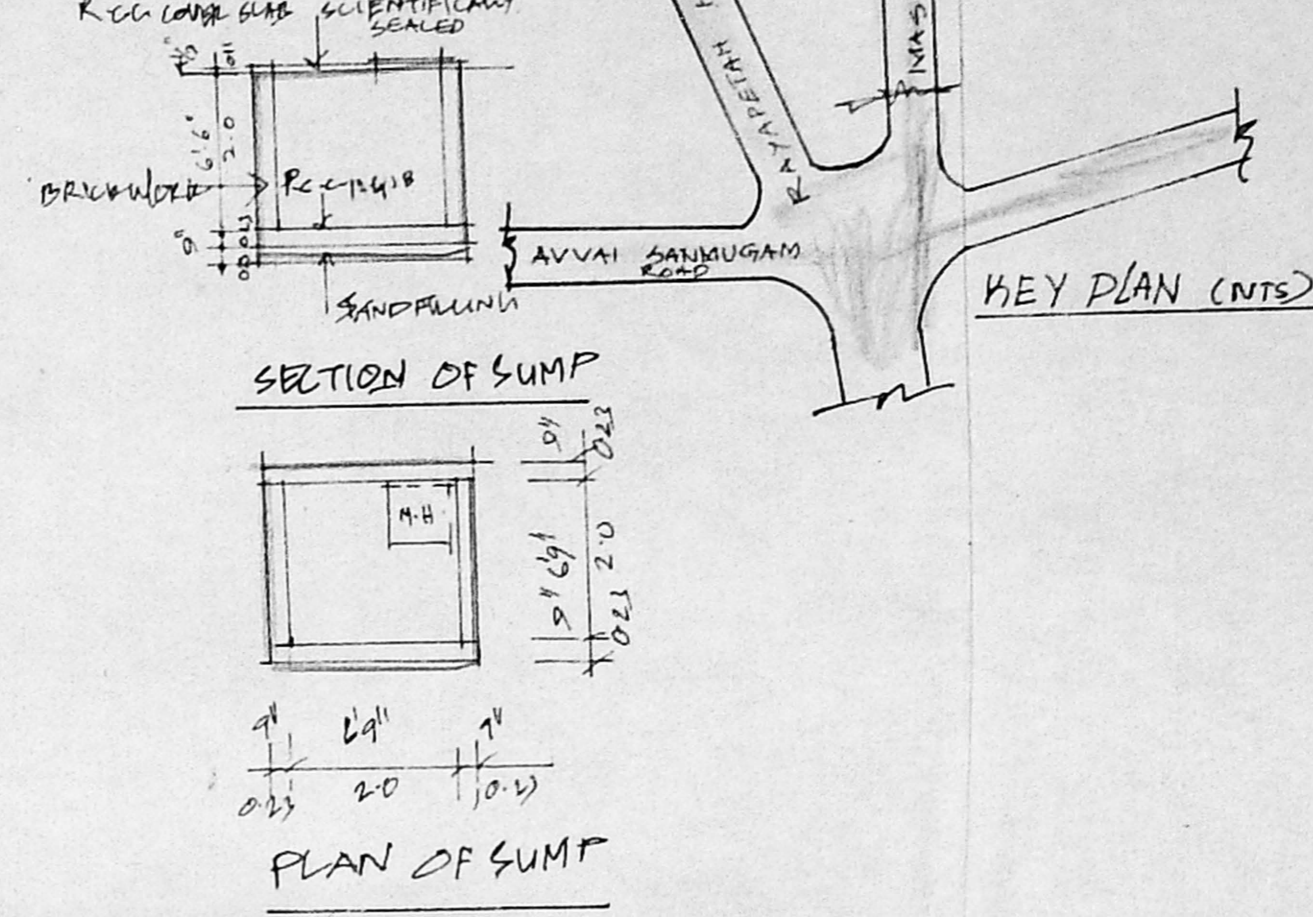

SECTION OF PEBBLE BED

PLAN OF SUMP

KEY PLAN (CONT)

CMDA (B) No. 1	
C. No.	B. 23884/2001
Asst.	
Scrutiny	25/19
P. A.	

JOINERY	DETAILS
D1 DOOR	33x70 100x113
D2 "	30x70 09x113
D3 "	26x70 07x113
W1 WINDOW	20x40 112x122
W2 "	20x40 118x122
V VENTILATOR	30x40 09x101
FW FRENCH WINDOW	30x40 114x113


AREA DETAILS	SQFT	ML
PLOT EXTENT	5231.52	486.02
STILT FLOOR AREA	291.00	27.03
FIRST "	1926	178.93
SECOND "	1926	178.93
THIRD "	1926	178.93
FOURTH "	1722	159.98
TOTAL	7791	723.80
PLOT COVERAGE 36%, F.S.I: 4.89		

COLOUR PROPOSED
PLOT BOUNDARY
ROAD


PLAN SHOWING PROPOSED RESIDENTIAL FLATS AT OLD D. NO 26 & NEW DOOR NO 26 BALAJI NAGAR 1ST STREET, RAYAPETTAI, CHENNAI-600014
RS. NO 619/162 BLOCK-11 MYLAPORE DIVISION
MYLAPORE TRIPULICANE TALUK, CHENNAI DIST.
COR. DIV. NO 93, ZONE - 6
SCALE 1" = 80' (1:400)

OWNER / POWER AGENT.


K. SELVAM, B.E., AMIE, C. Eng. (I), A.I.V., Consulting Civil Engineer, Chartered Engineer, Approved Valuer & Licensed Surveyor, Class-I, Reg No: 76, 2001-2002, Corporation of Chennai, NEW No. 9, Old No. 2154, Mogappair East, Chennai-600 050, Cell: 98410 83120

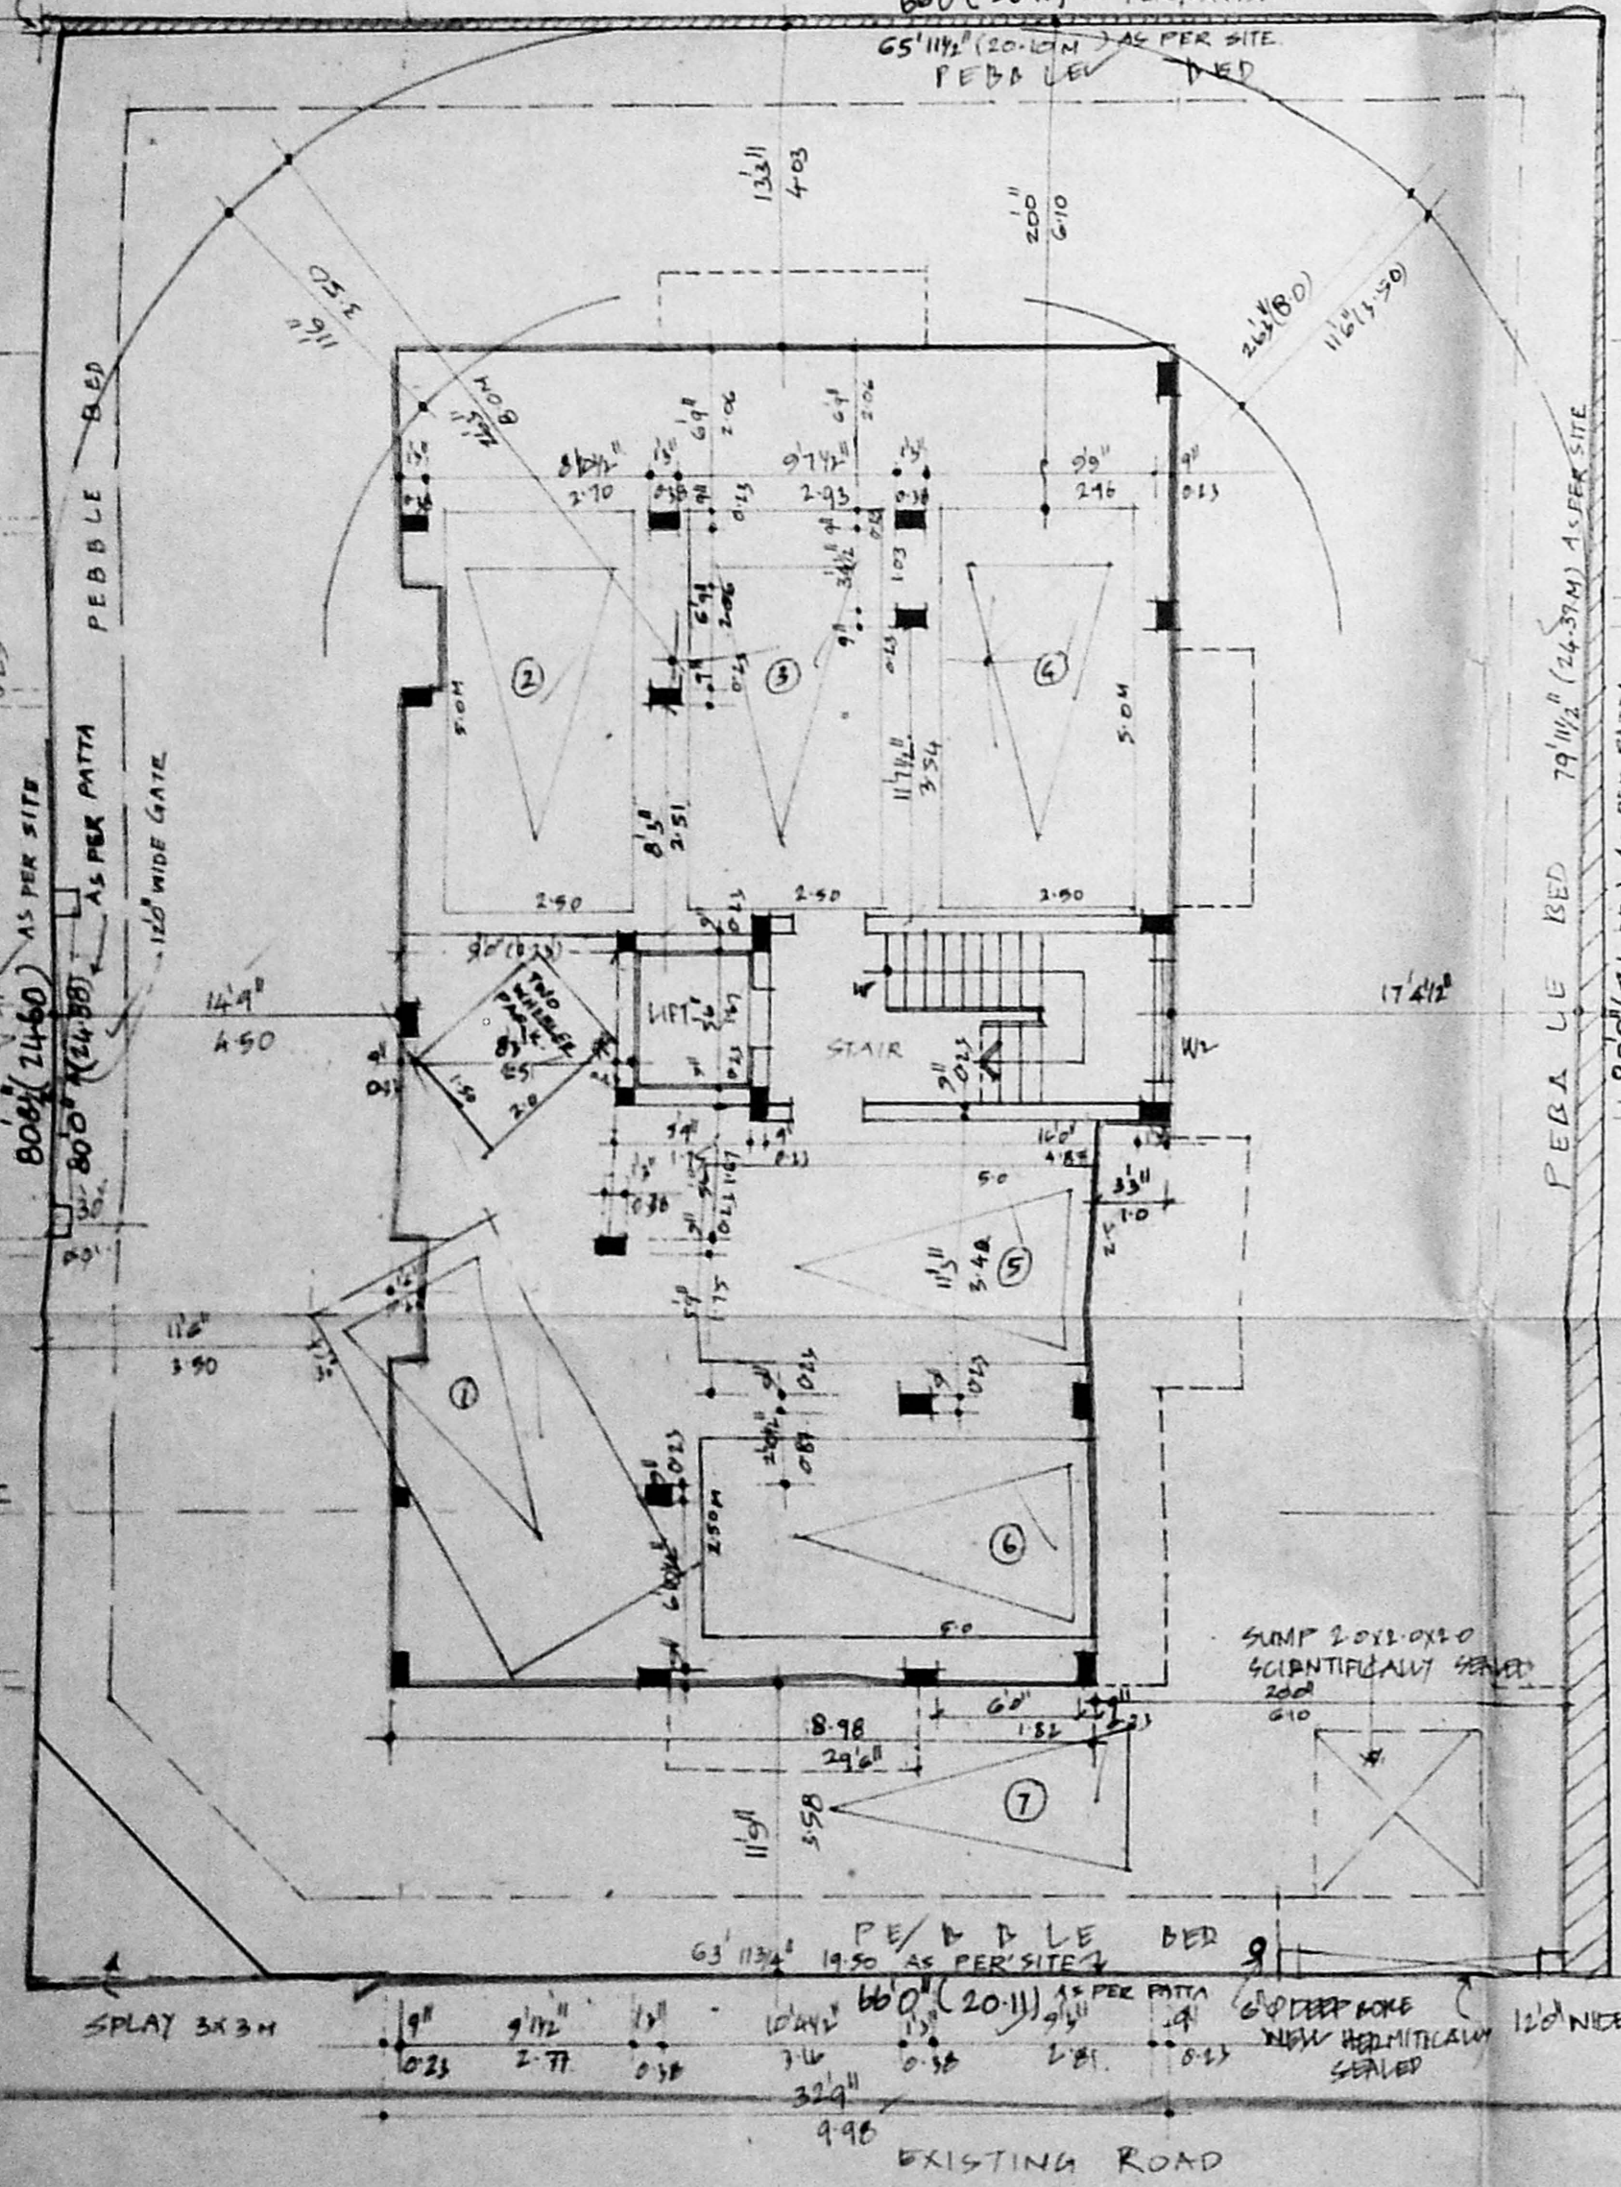


STILT FLOOR CUM SITE PLAN

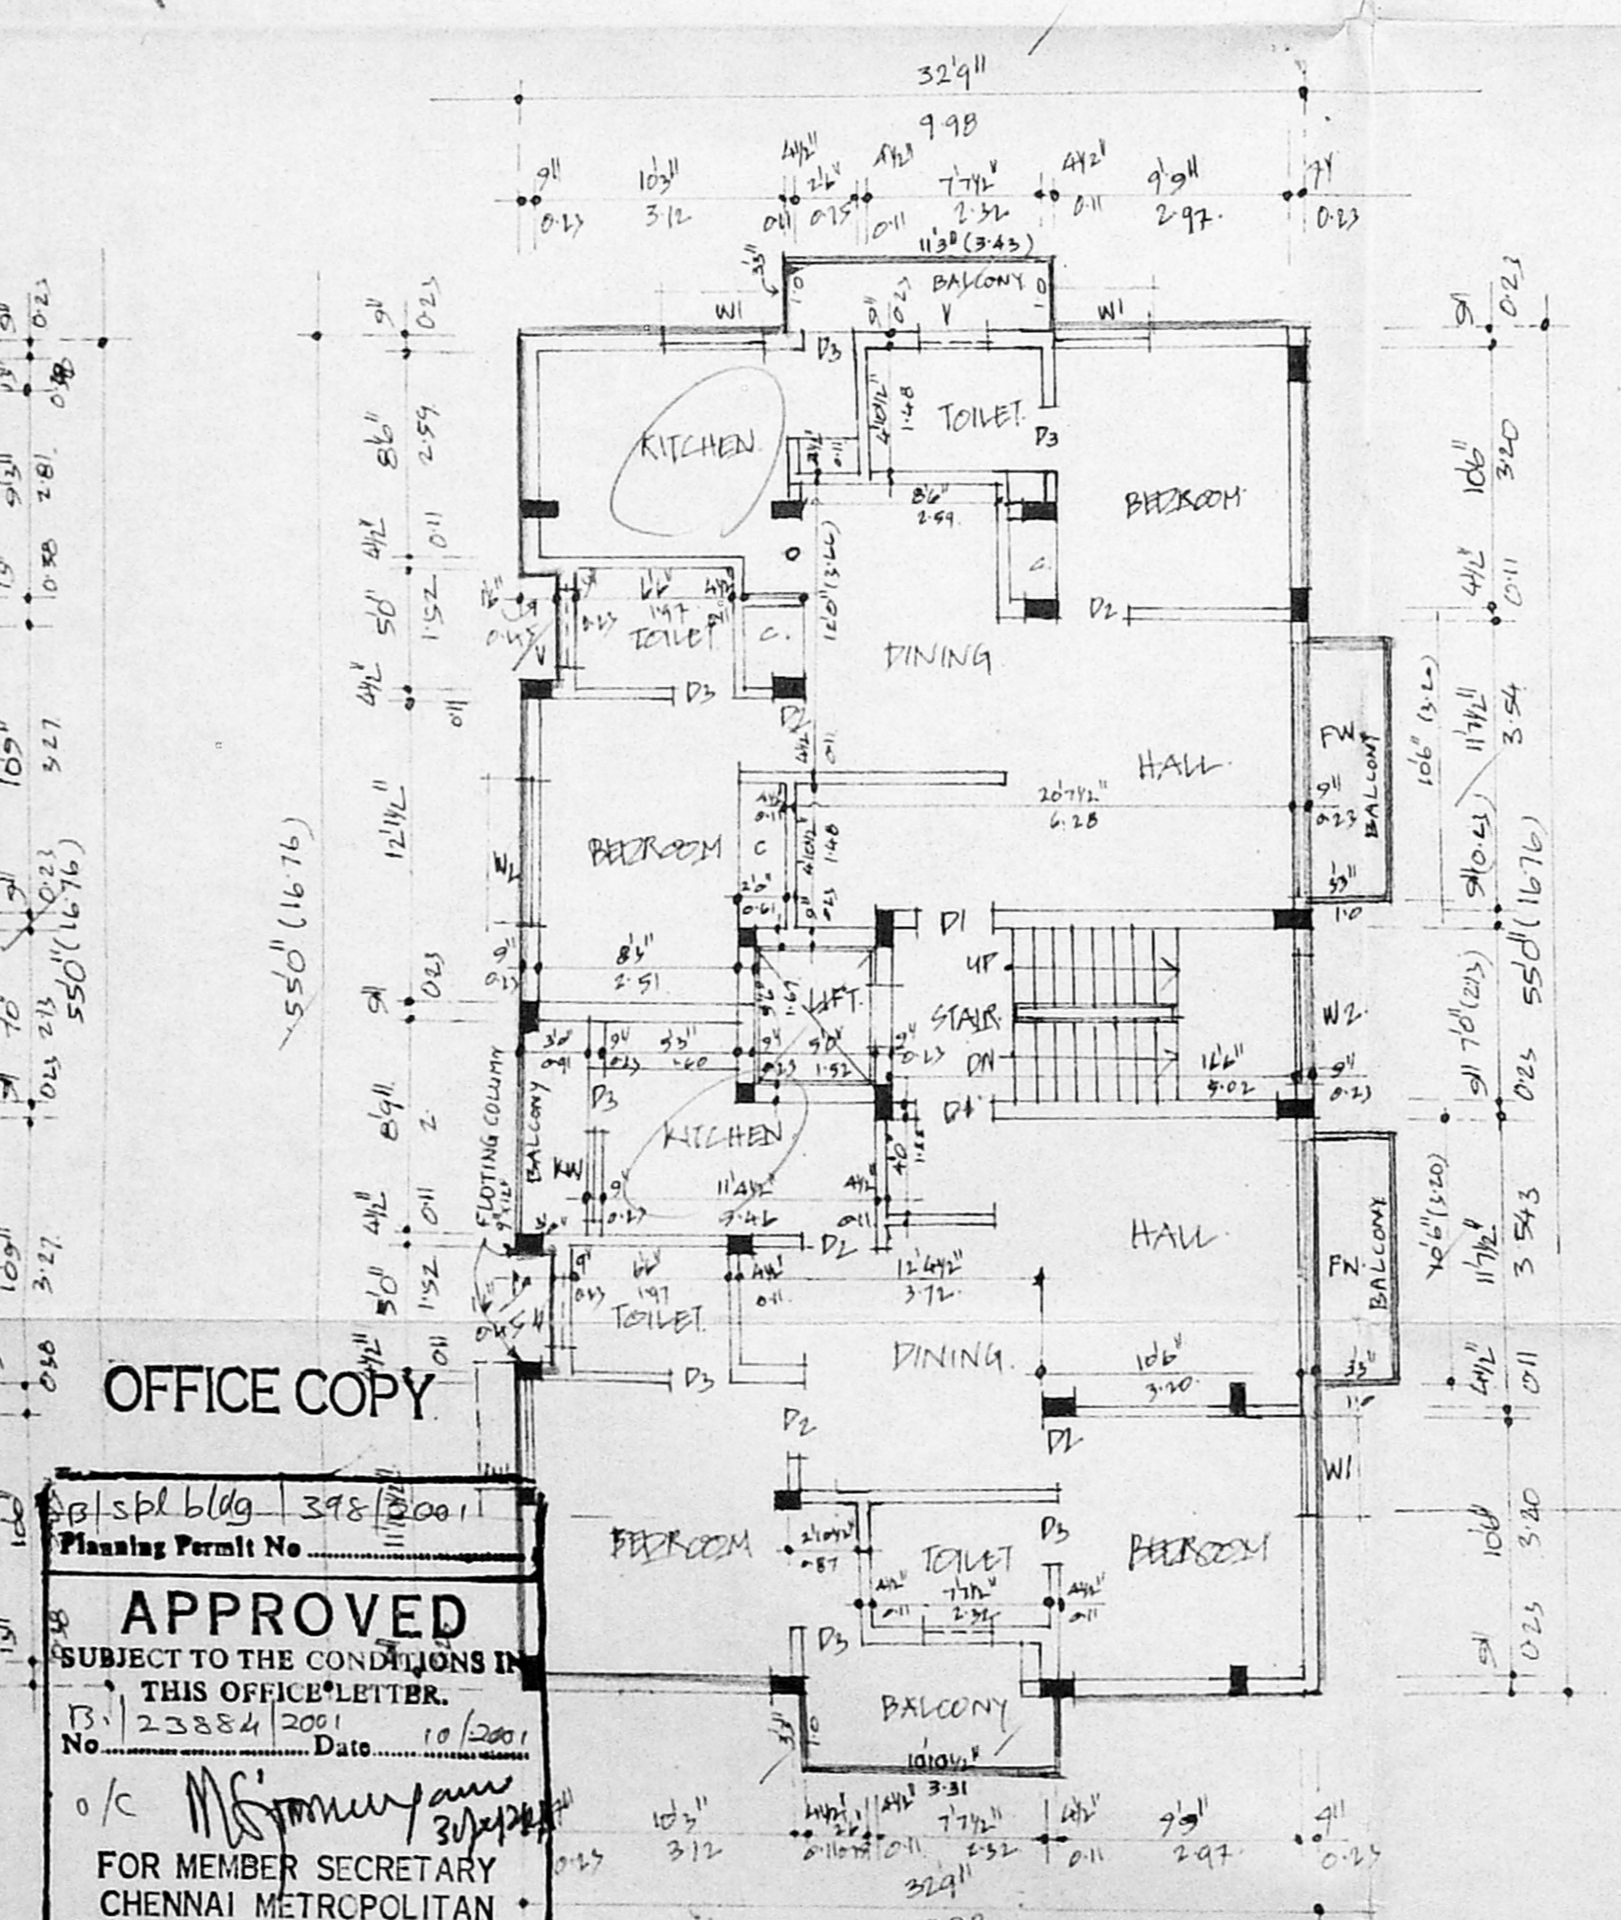

TYPICAL FLOOR PLAN (1ST & 2ND FLOOR)

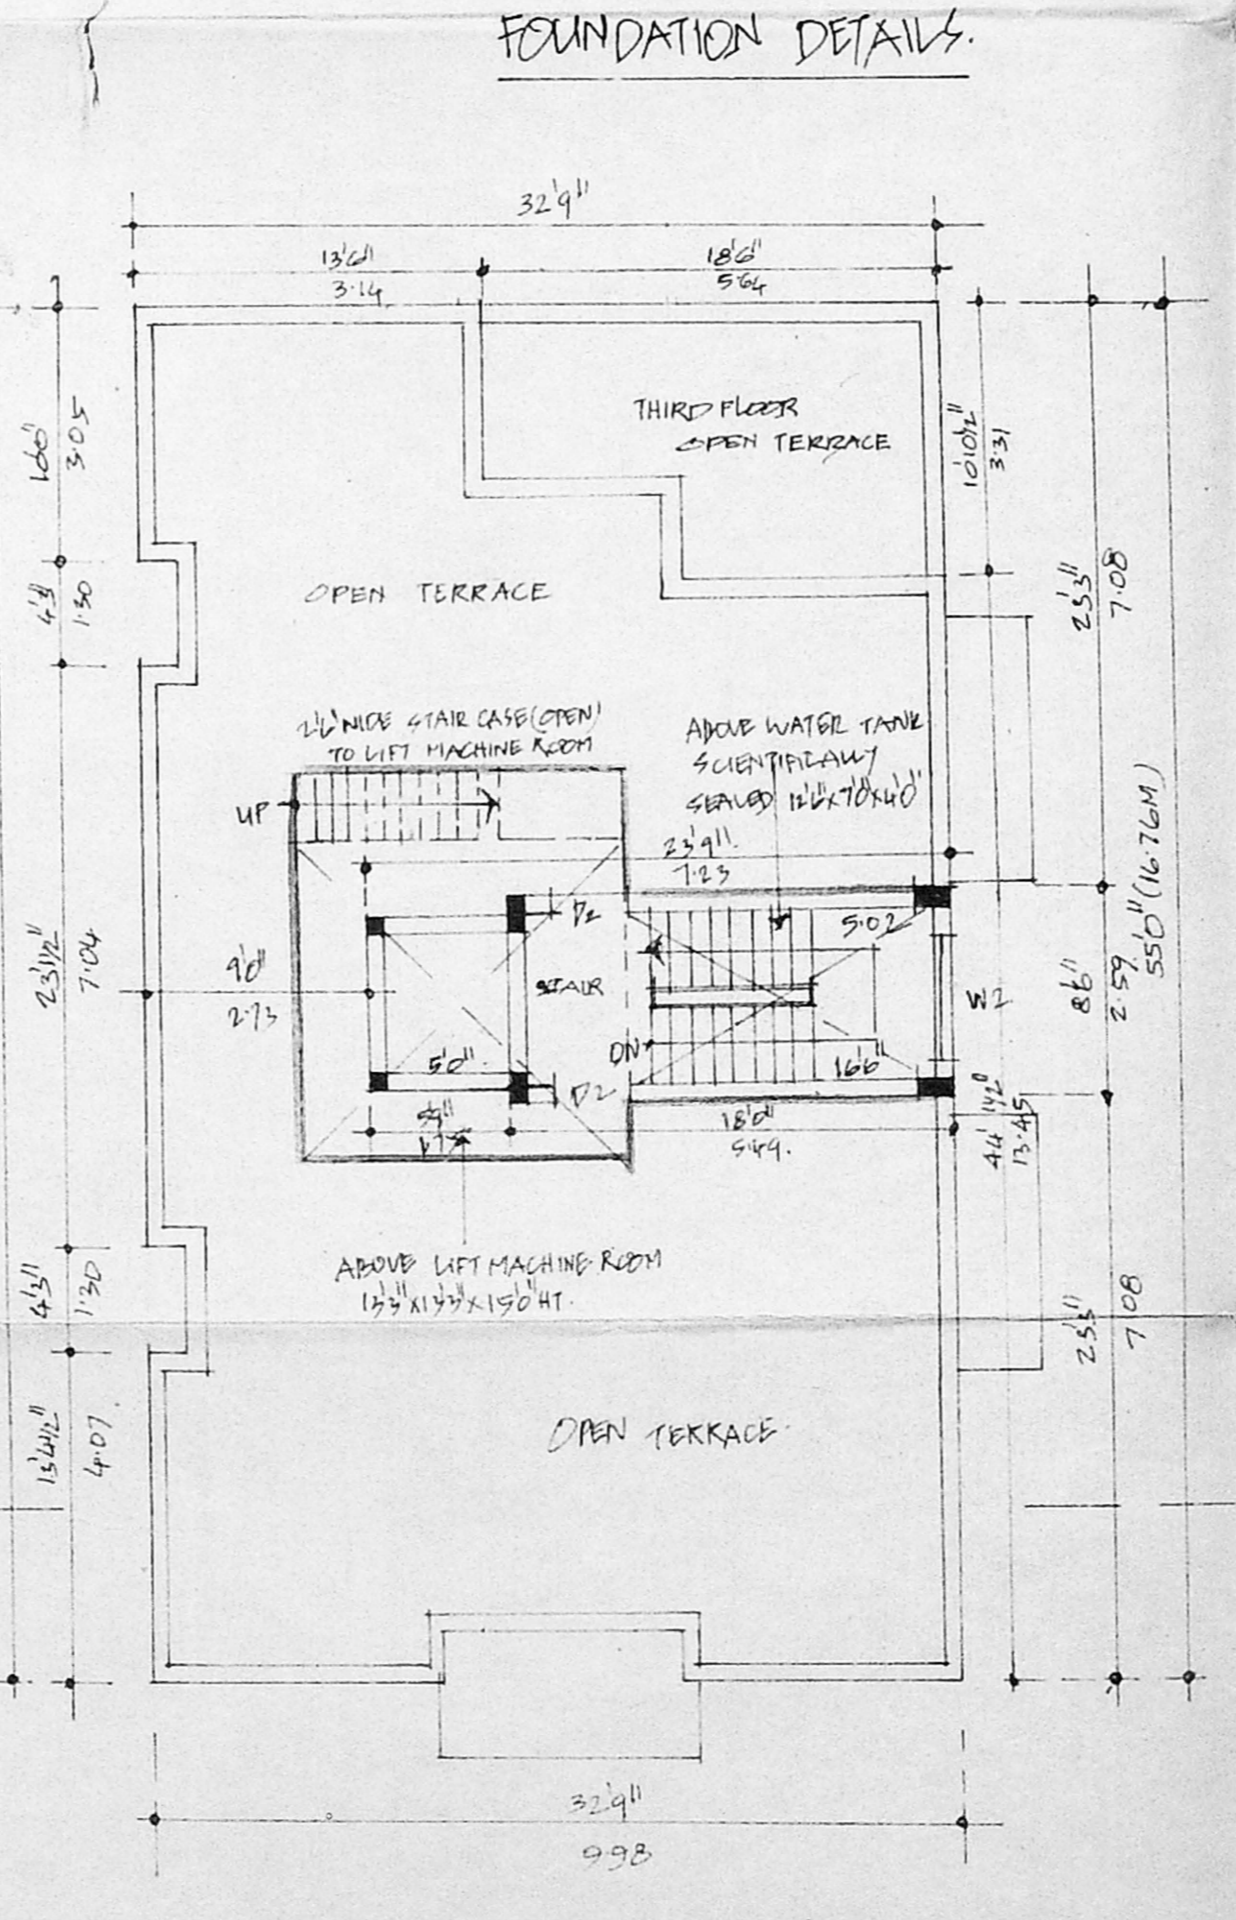

TERRACE FLOOR PLAN

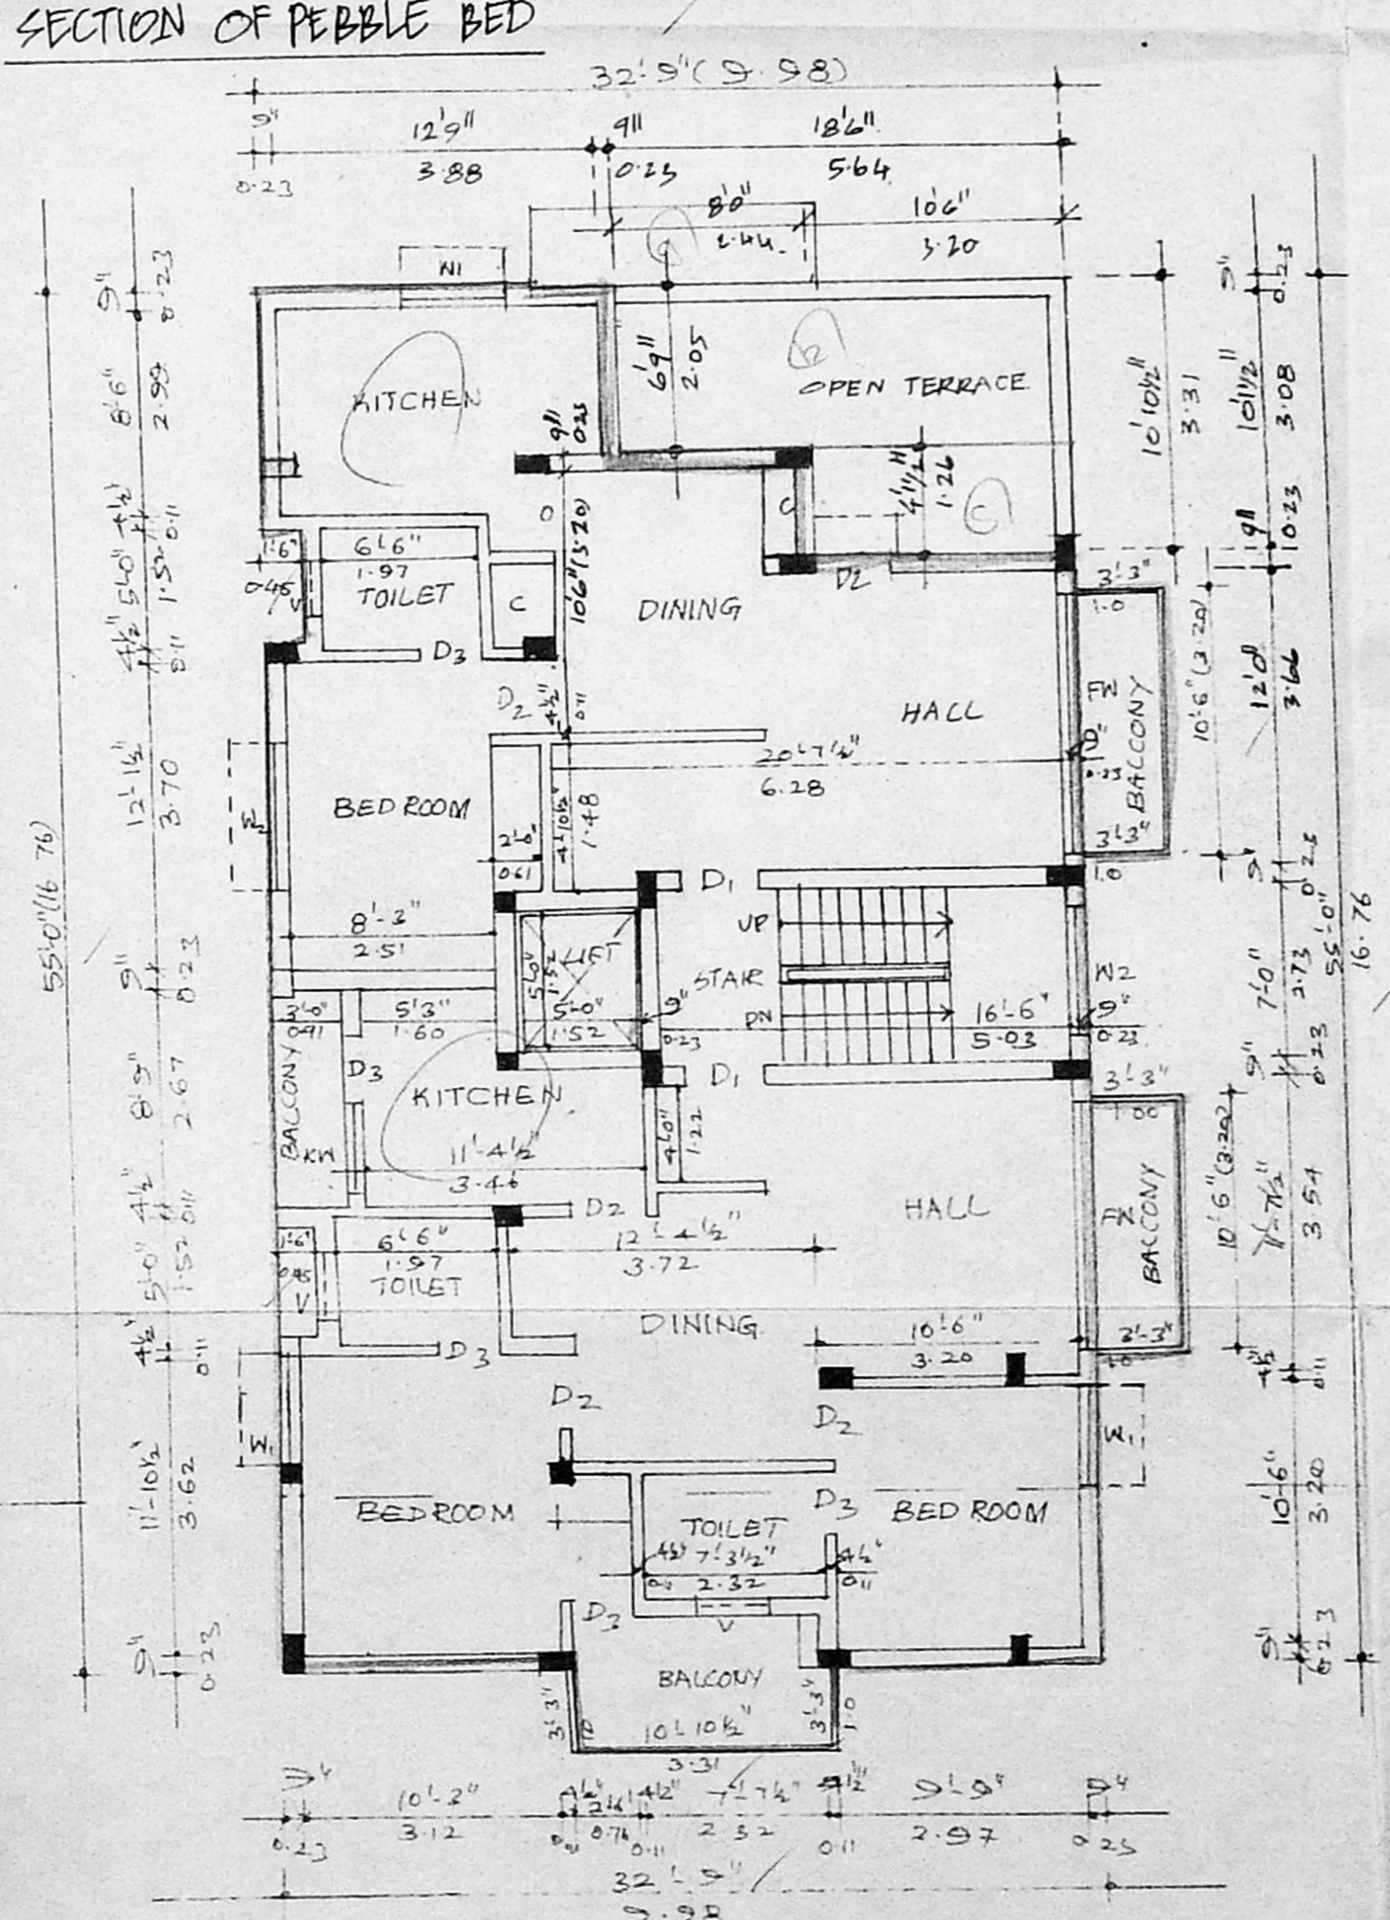

FOURTH FLOOR PLAN

OFFICE COPY
Approved
SUBJECT TO THE CONDITIONS IN THIS OFFICE LETTER
No. 23884/2001 Date 19/02/2001
FOR MEMBER SECRETARY
CHENNAI METROPOLITAN
DEVELOPMENT AUTHORITY
CHENNAI-600 008.