




FRONT ELEVATION

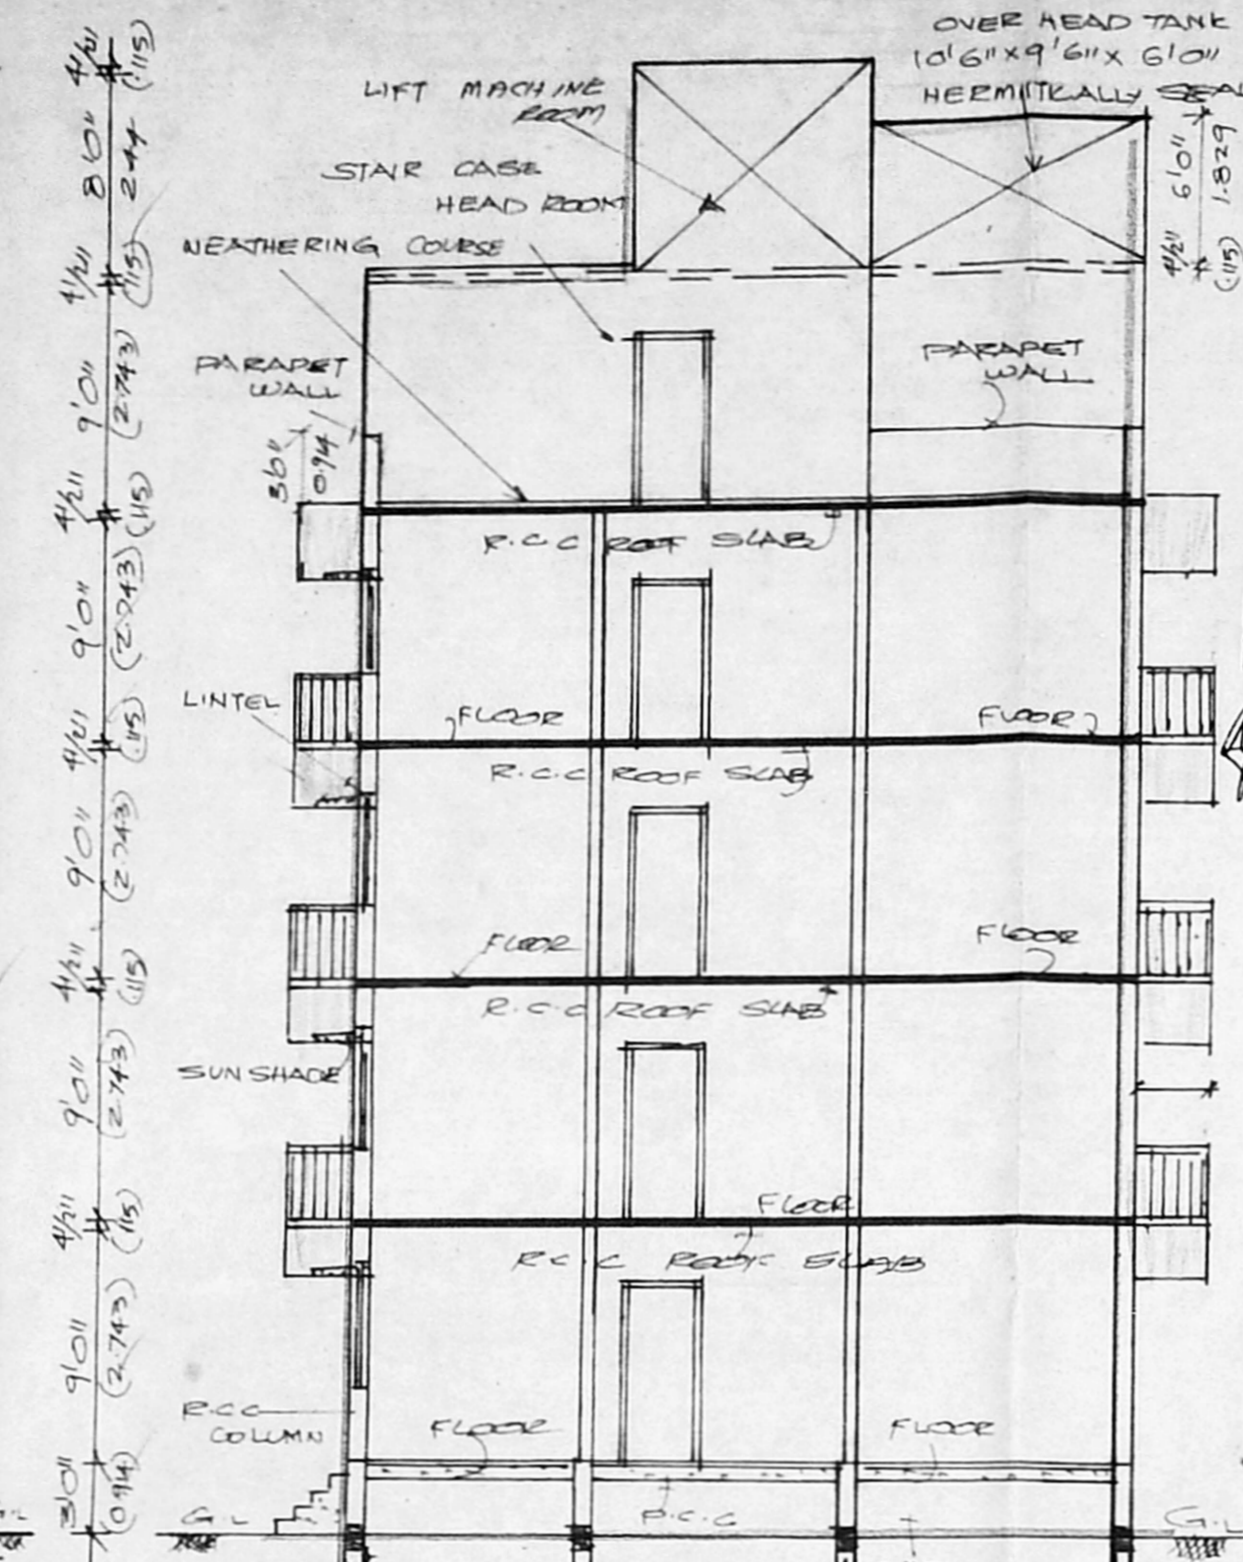

CROSS SECTION ON (A-A)

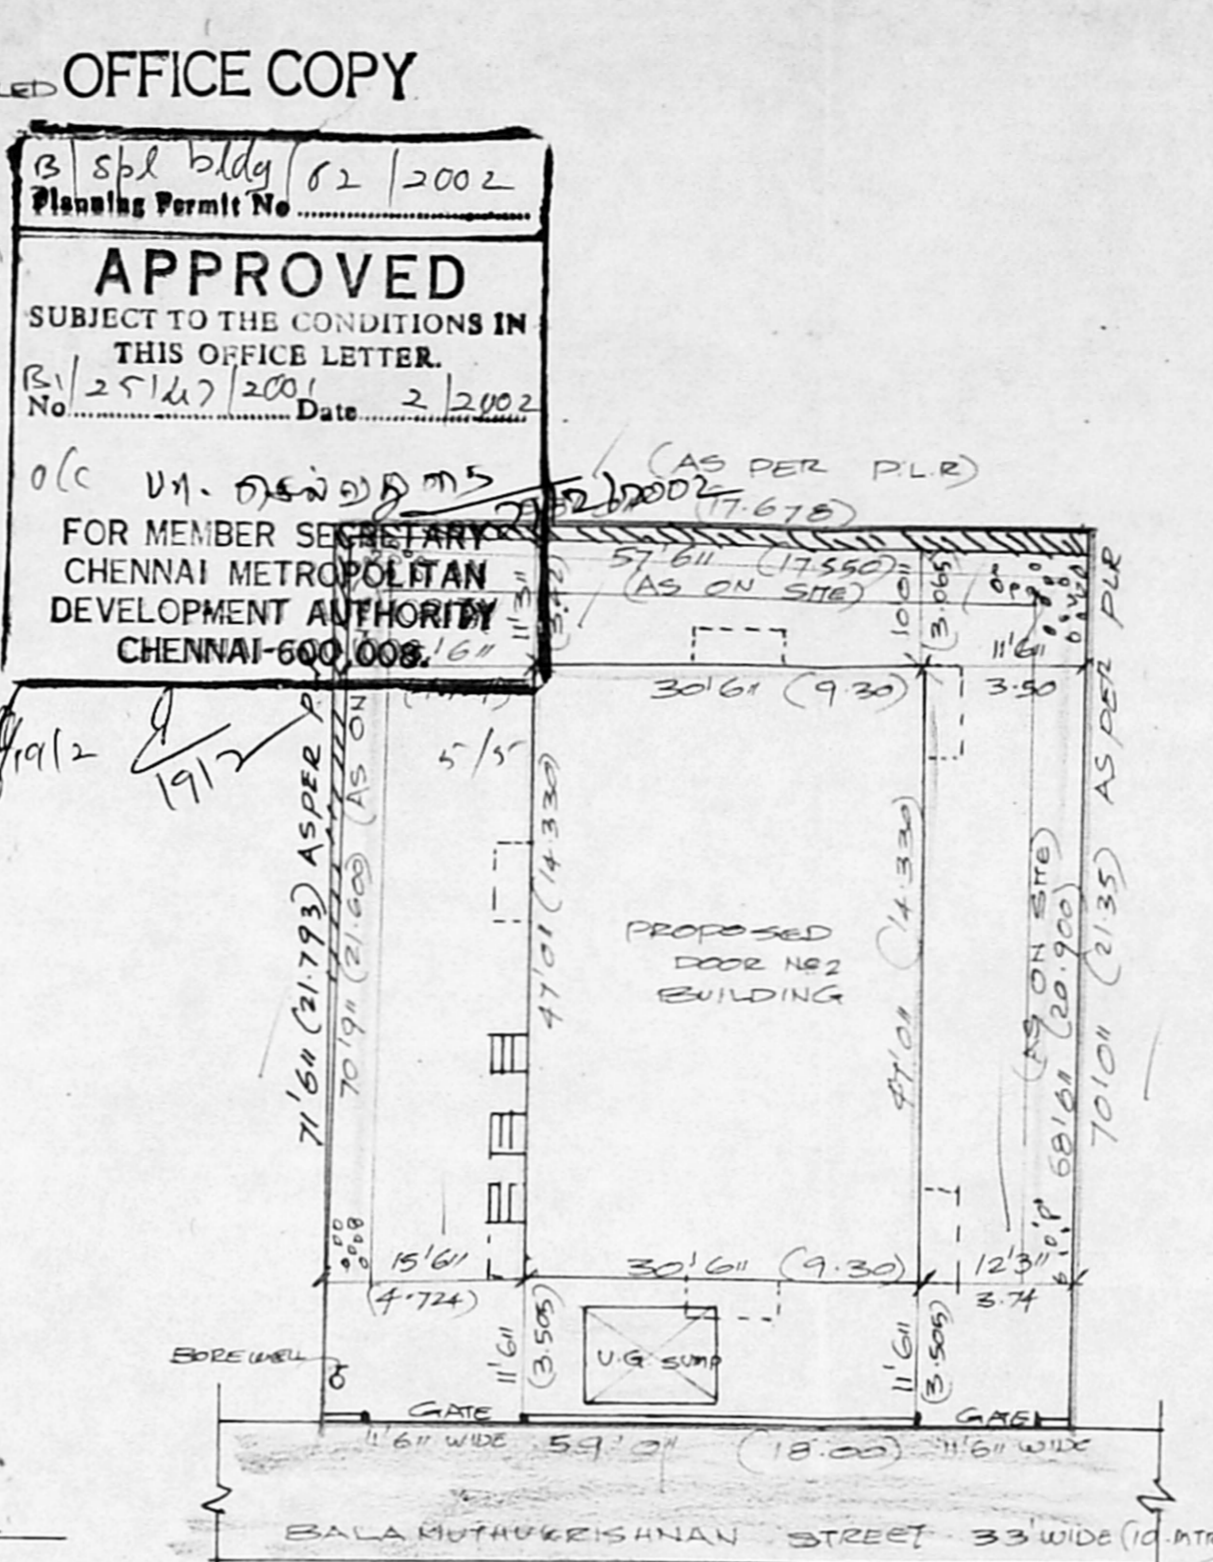


SITE PLAN

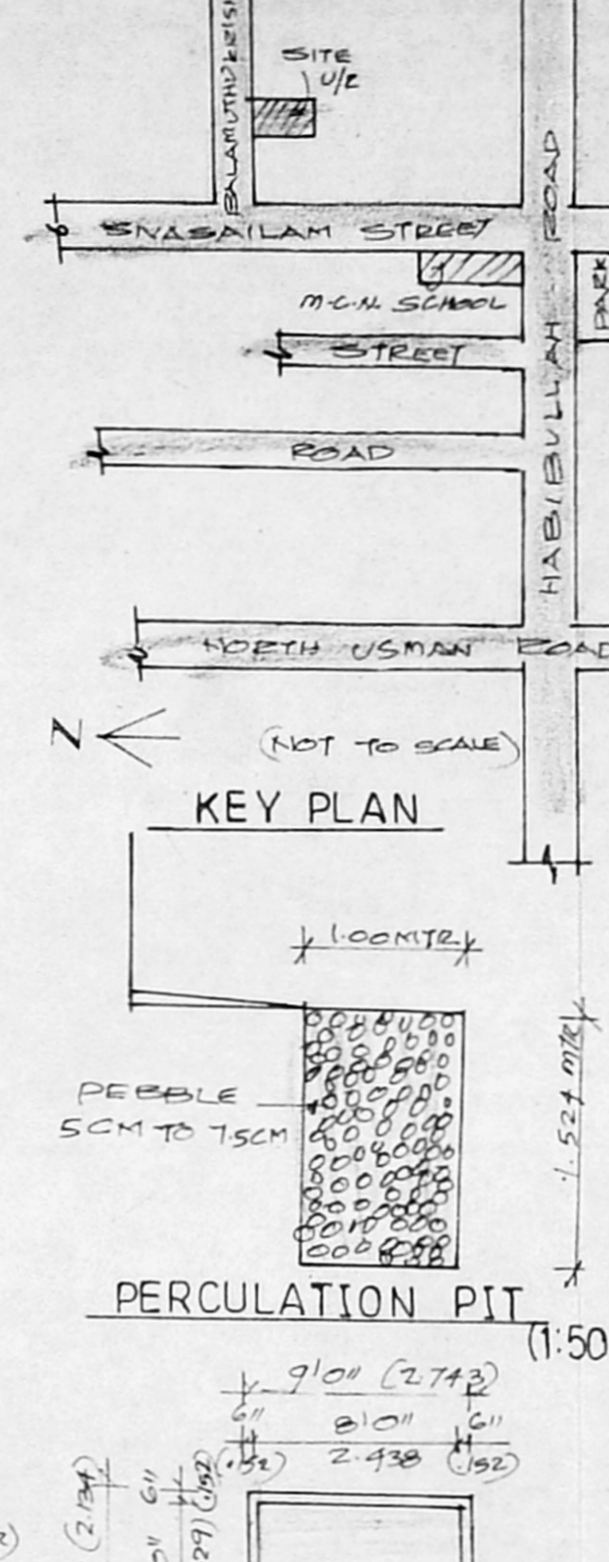


KEY PLAN

PERCULATION PIT (1:50)


UG SUMP PLAN

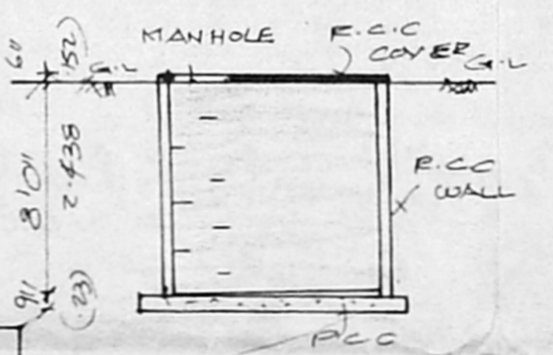


SECTION OF UG SUMP

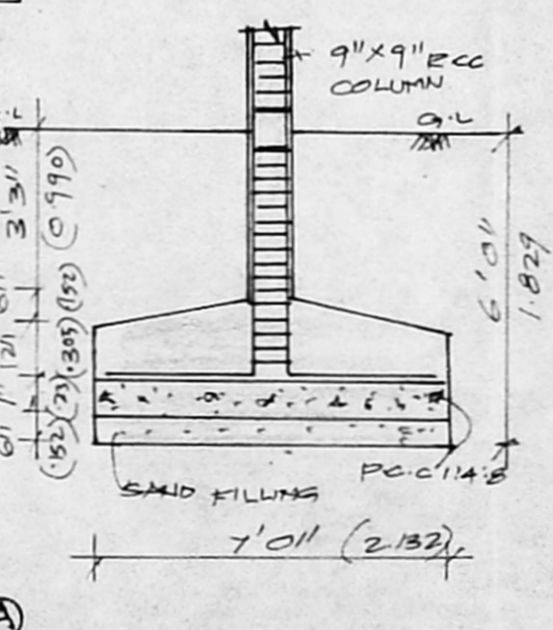


COLUMN DETAILS

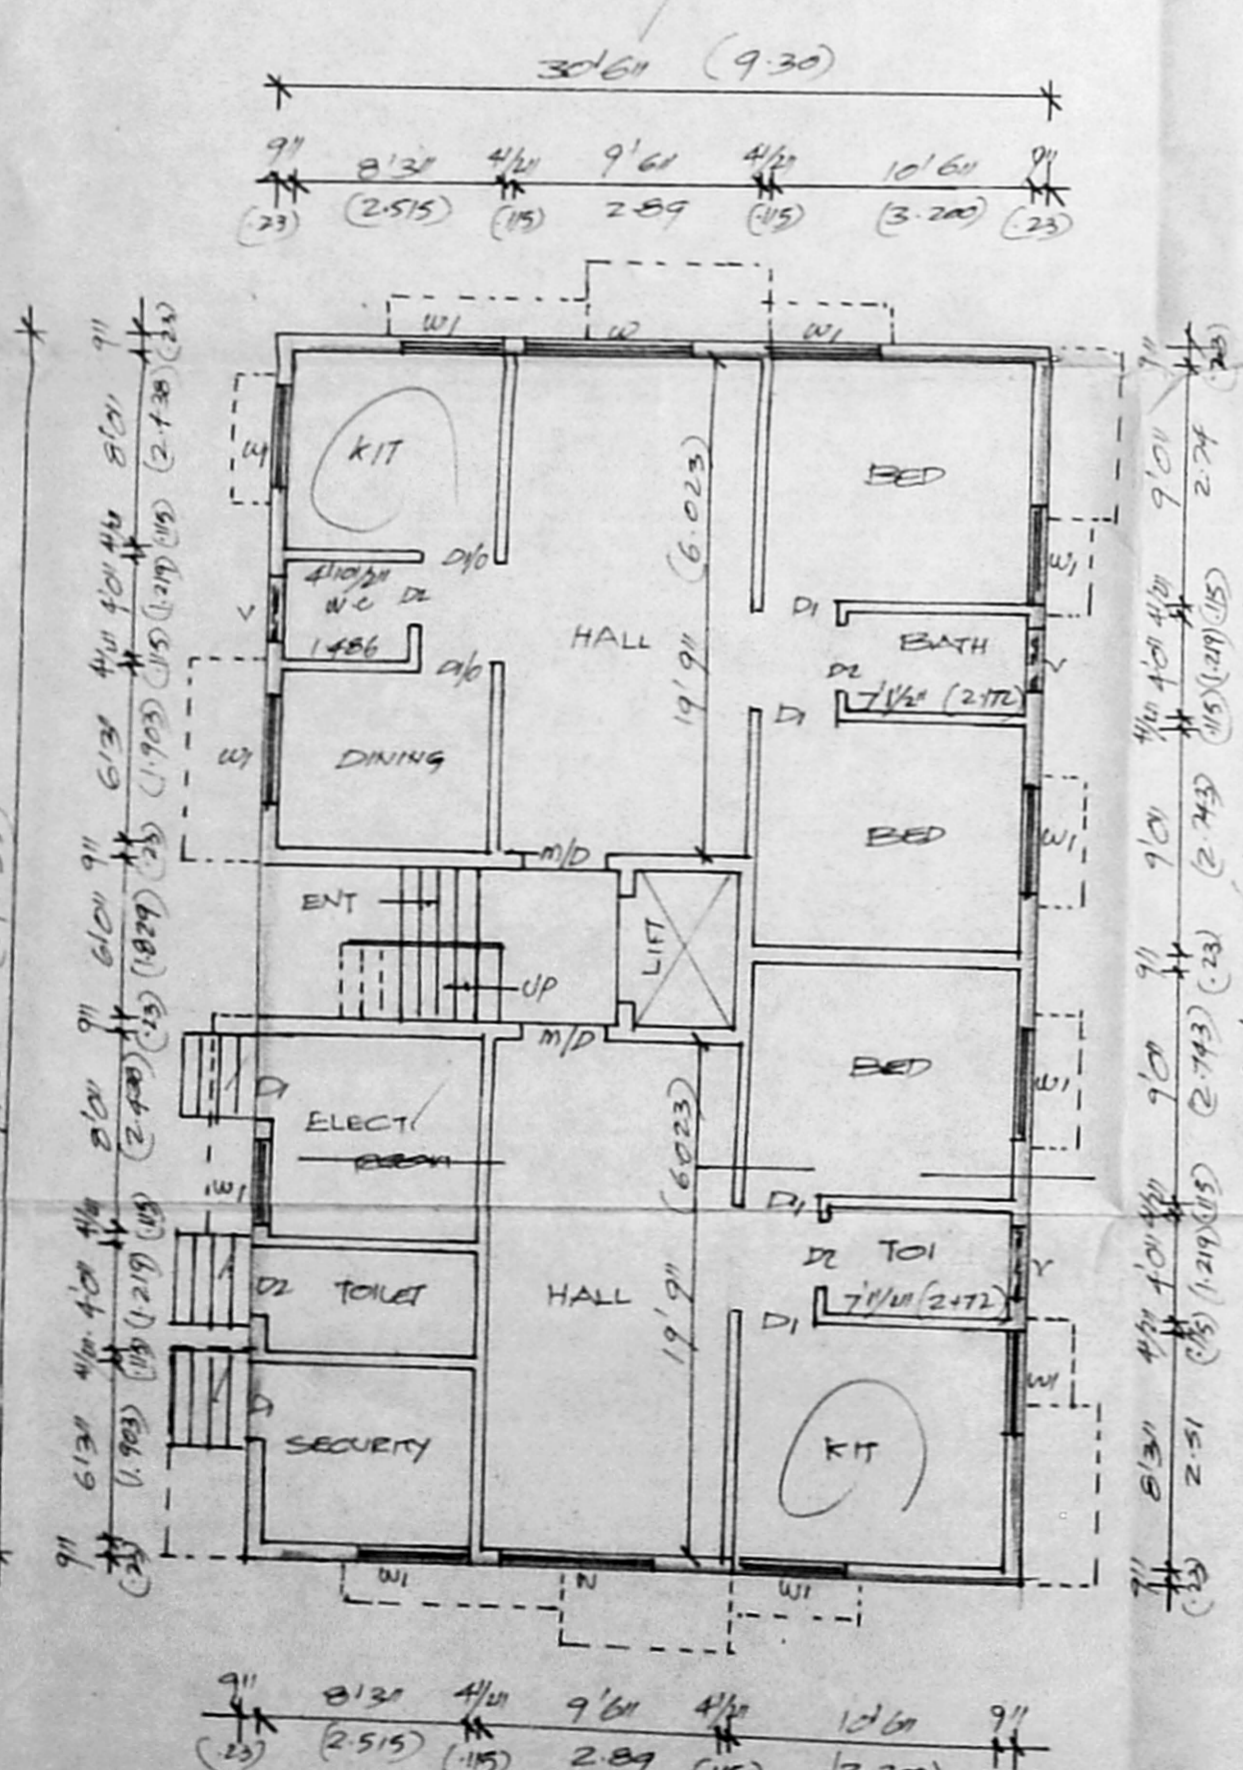

GROUND FLOOR PLAN

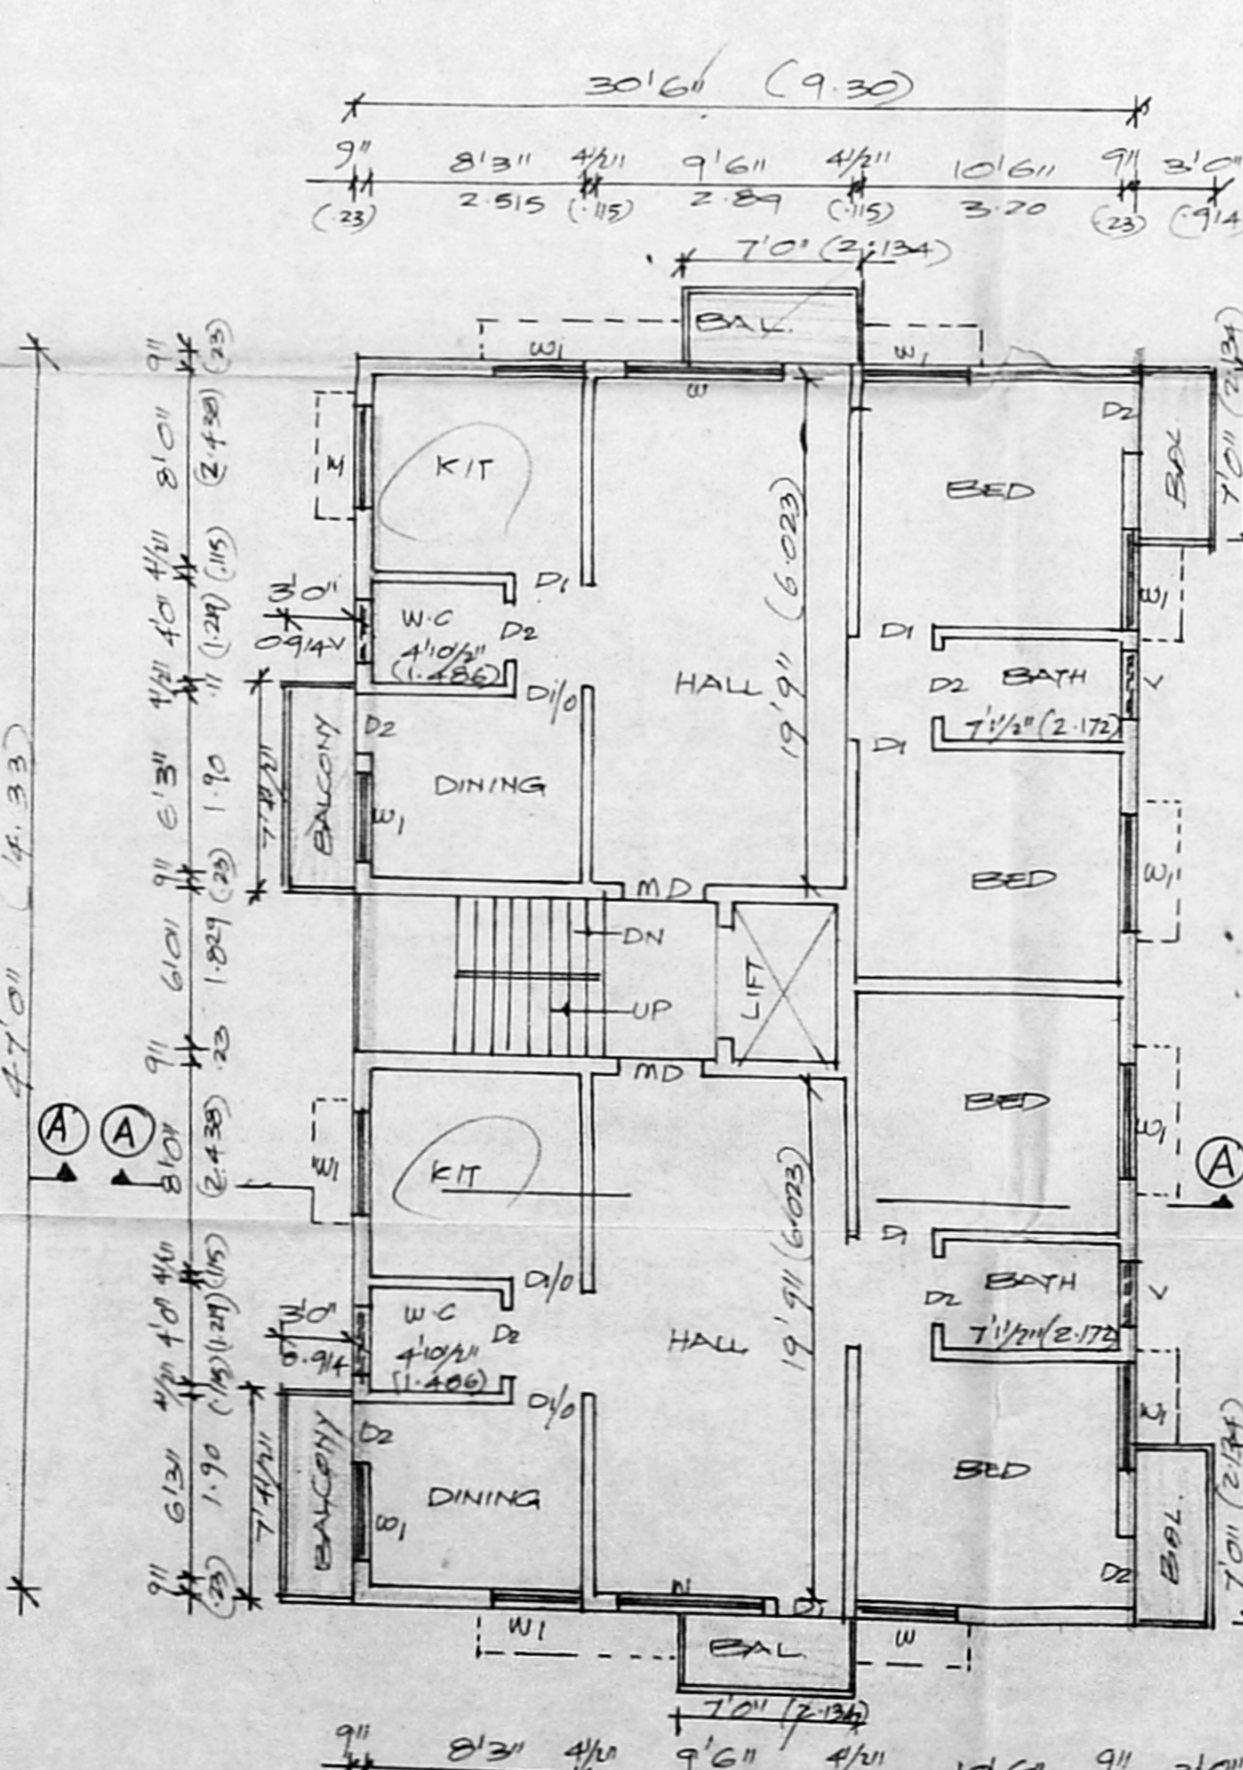

TYPICAL FLOOR PLAN (FIRST SECOND & THIRD)

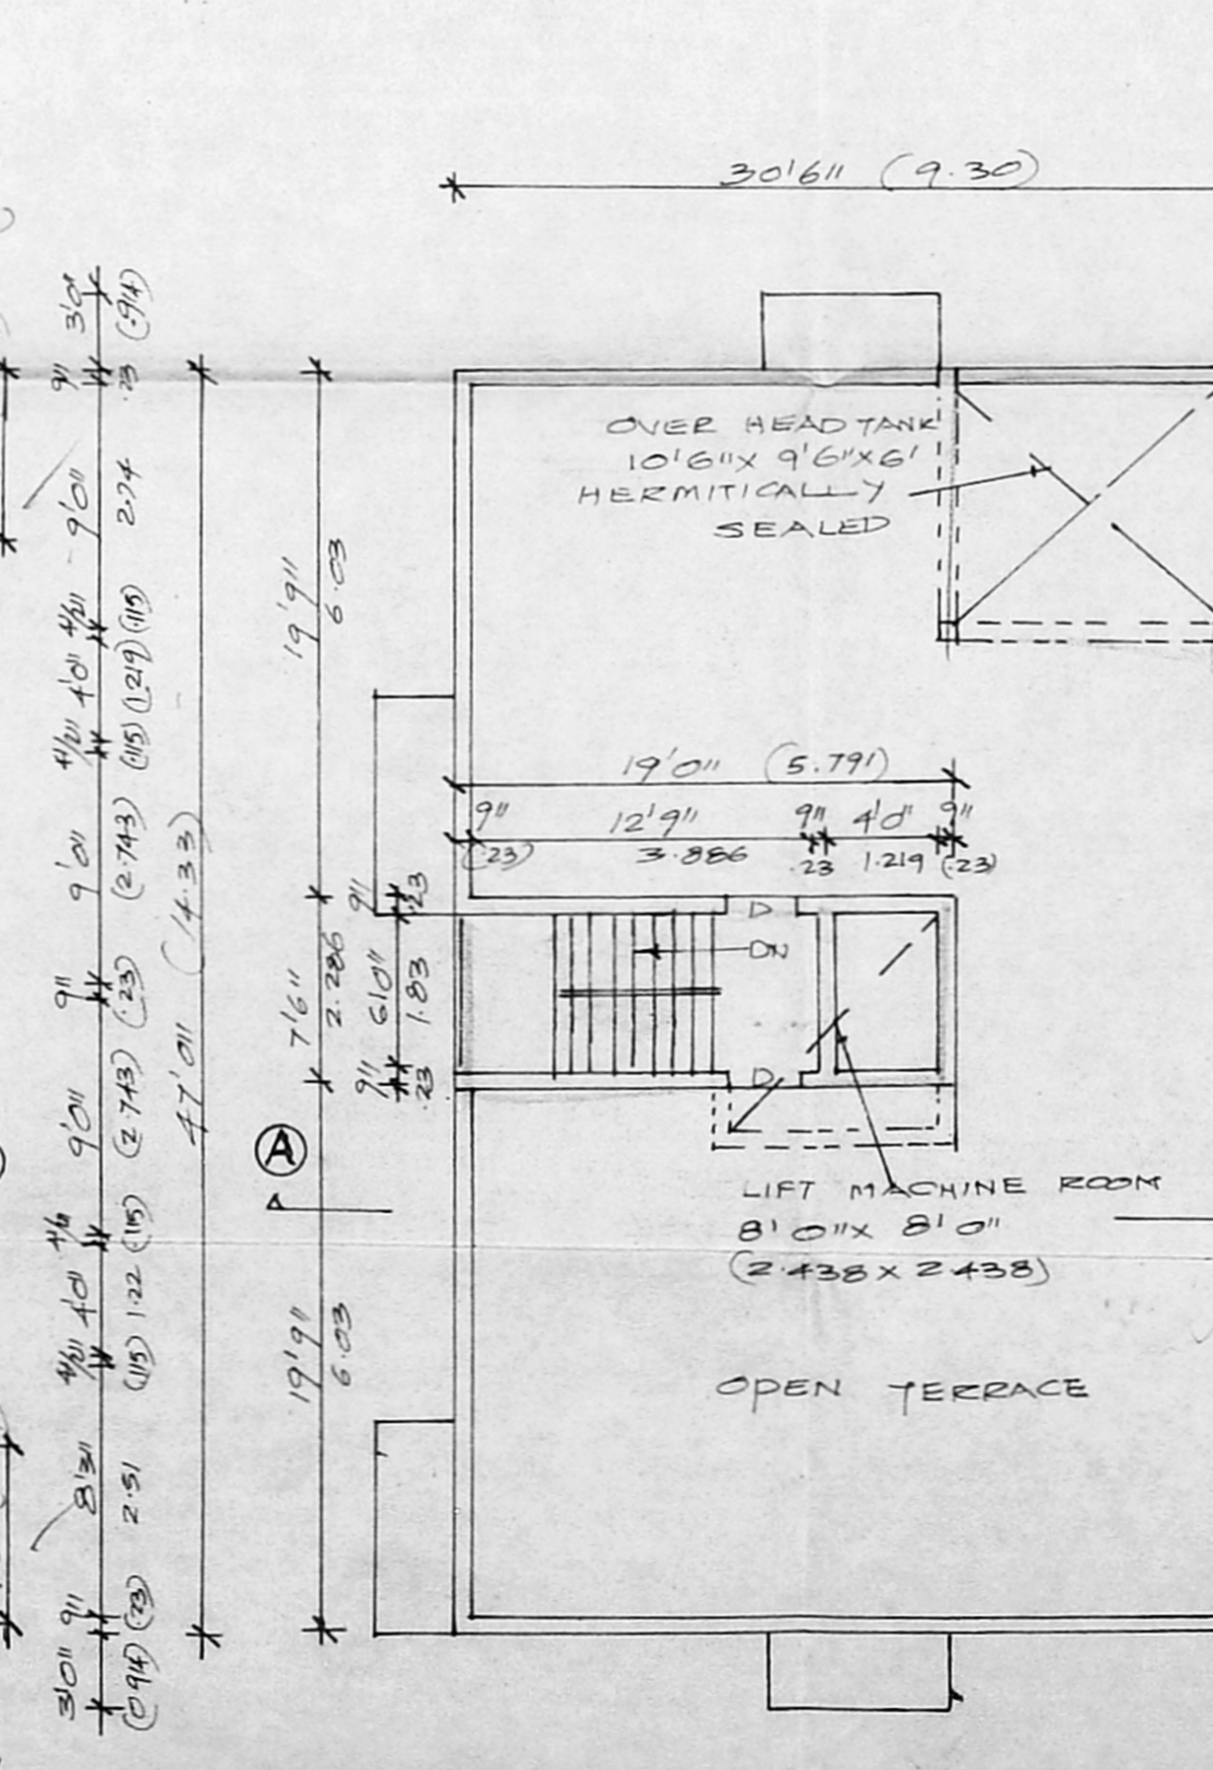

TERRACE FLOOR PLAN

OFFICE COPY
 B Spl bldg 82/2002
 Planning Permit No
APPROVED
 SUBJECT TO THE CONDITIONS IN THIS OFFICE LETTER.
 No. 2547/2001 Date 2.2.2002
 FOR MEMBER SECRETARY
 CHENNAI METROPOLITAN
 DEVELOPMENT AUTHORITY
 CHENNAI-600 006.

SCHEDULE OF JOINERIES:

M1	MAIN DOOR	3'3" x 7'0"	0.99 x 2.134
D1	DOOR	2'6" x 7'0"	0.91 x 2.134
D2	DOOR	2'6" x 7'0"	0.75 x 2.134
W1	WINDOW	4'0" x 4'0"	1.029 x 1.219
W2	WINDOW	3'6" x 4'0"	1.06 x 1.219

CMDA (B) / No. 16 / 1076 x 0.46
 C.No. R/251/17/2001

SPECIFICATION:
 R.C.C. WORK FOR COLUMN, LINTEL, SUNSHADE, BEAM & ROOF SLAB IN 1:2:4 MIX. BRICK WORK FOR SUPER STRUCTURE IN CM 1:5 PLASTERING FOR CEILING IN CM 1:3 PLASTERING FOR WALLS IN CM 1:3. WOOD WORK FOR DOOR, WINDOWS AND VENTILATORS IN WELL SEASONED CANTLEY WOOD. FLOORING MOSAI FLOOR GRAY IN COLOUR. SUPER CM AND ENAMEL PAINT FOR COLOUR WASHING.

COLOUR INDEX:

PROPOSAL:	[Color Box]
ROAD / STREET:	[Color Box]
BOUNDARY / SITE:	[Color Box]

PLAN SHOWING THE PROPOSED RESIDENTIAL FLAT AT DOOR NO.2 (OLD) NEW NO.15, BALAMUTHUKRISHNAN STREET, T. NAGAR, CHENNAI-17. T.S. NO. 8124/1, BLOCK NO. 107 OF THIYAGA RAYA NAGAR DIVISION. SCALE 1" = 3'0" (1:100)

AREA STATEMENT:

	SFT	SQ MTR
PLOT EXTENT: (P.L.R)	4104.00	381.202
TOTAL PLOT EXTENT (AS ON SITE)	4027.00	374.108
GROUND FLOOR AREA:	1255.75	116.659
FIRST FLOOR AREA:	1561.75	145.086
SECOND FLOOR AREA:	1561.75	145.086
THIRD FLOOR AREA:	1561.75	145.086
TOTAL FLOOR AREA:	5941.00	551.917
GROUND FLOOR NON F.S.I	177.75	16.518
COVERAGE AS PER SITE:	38.782%	
F.S.I AS ON SITE:	1.475	

A. Mulkammal
 V. Sankari
 V. S. M.
 V. Sampaga
 OWNER:

S. ATHIVAMAN, B.E.
 Chartered Engineer &
 Class-I, Licenced Surveyor No-181
 Licensed Surveyor