



ELEVATION

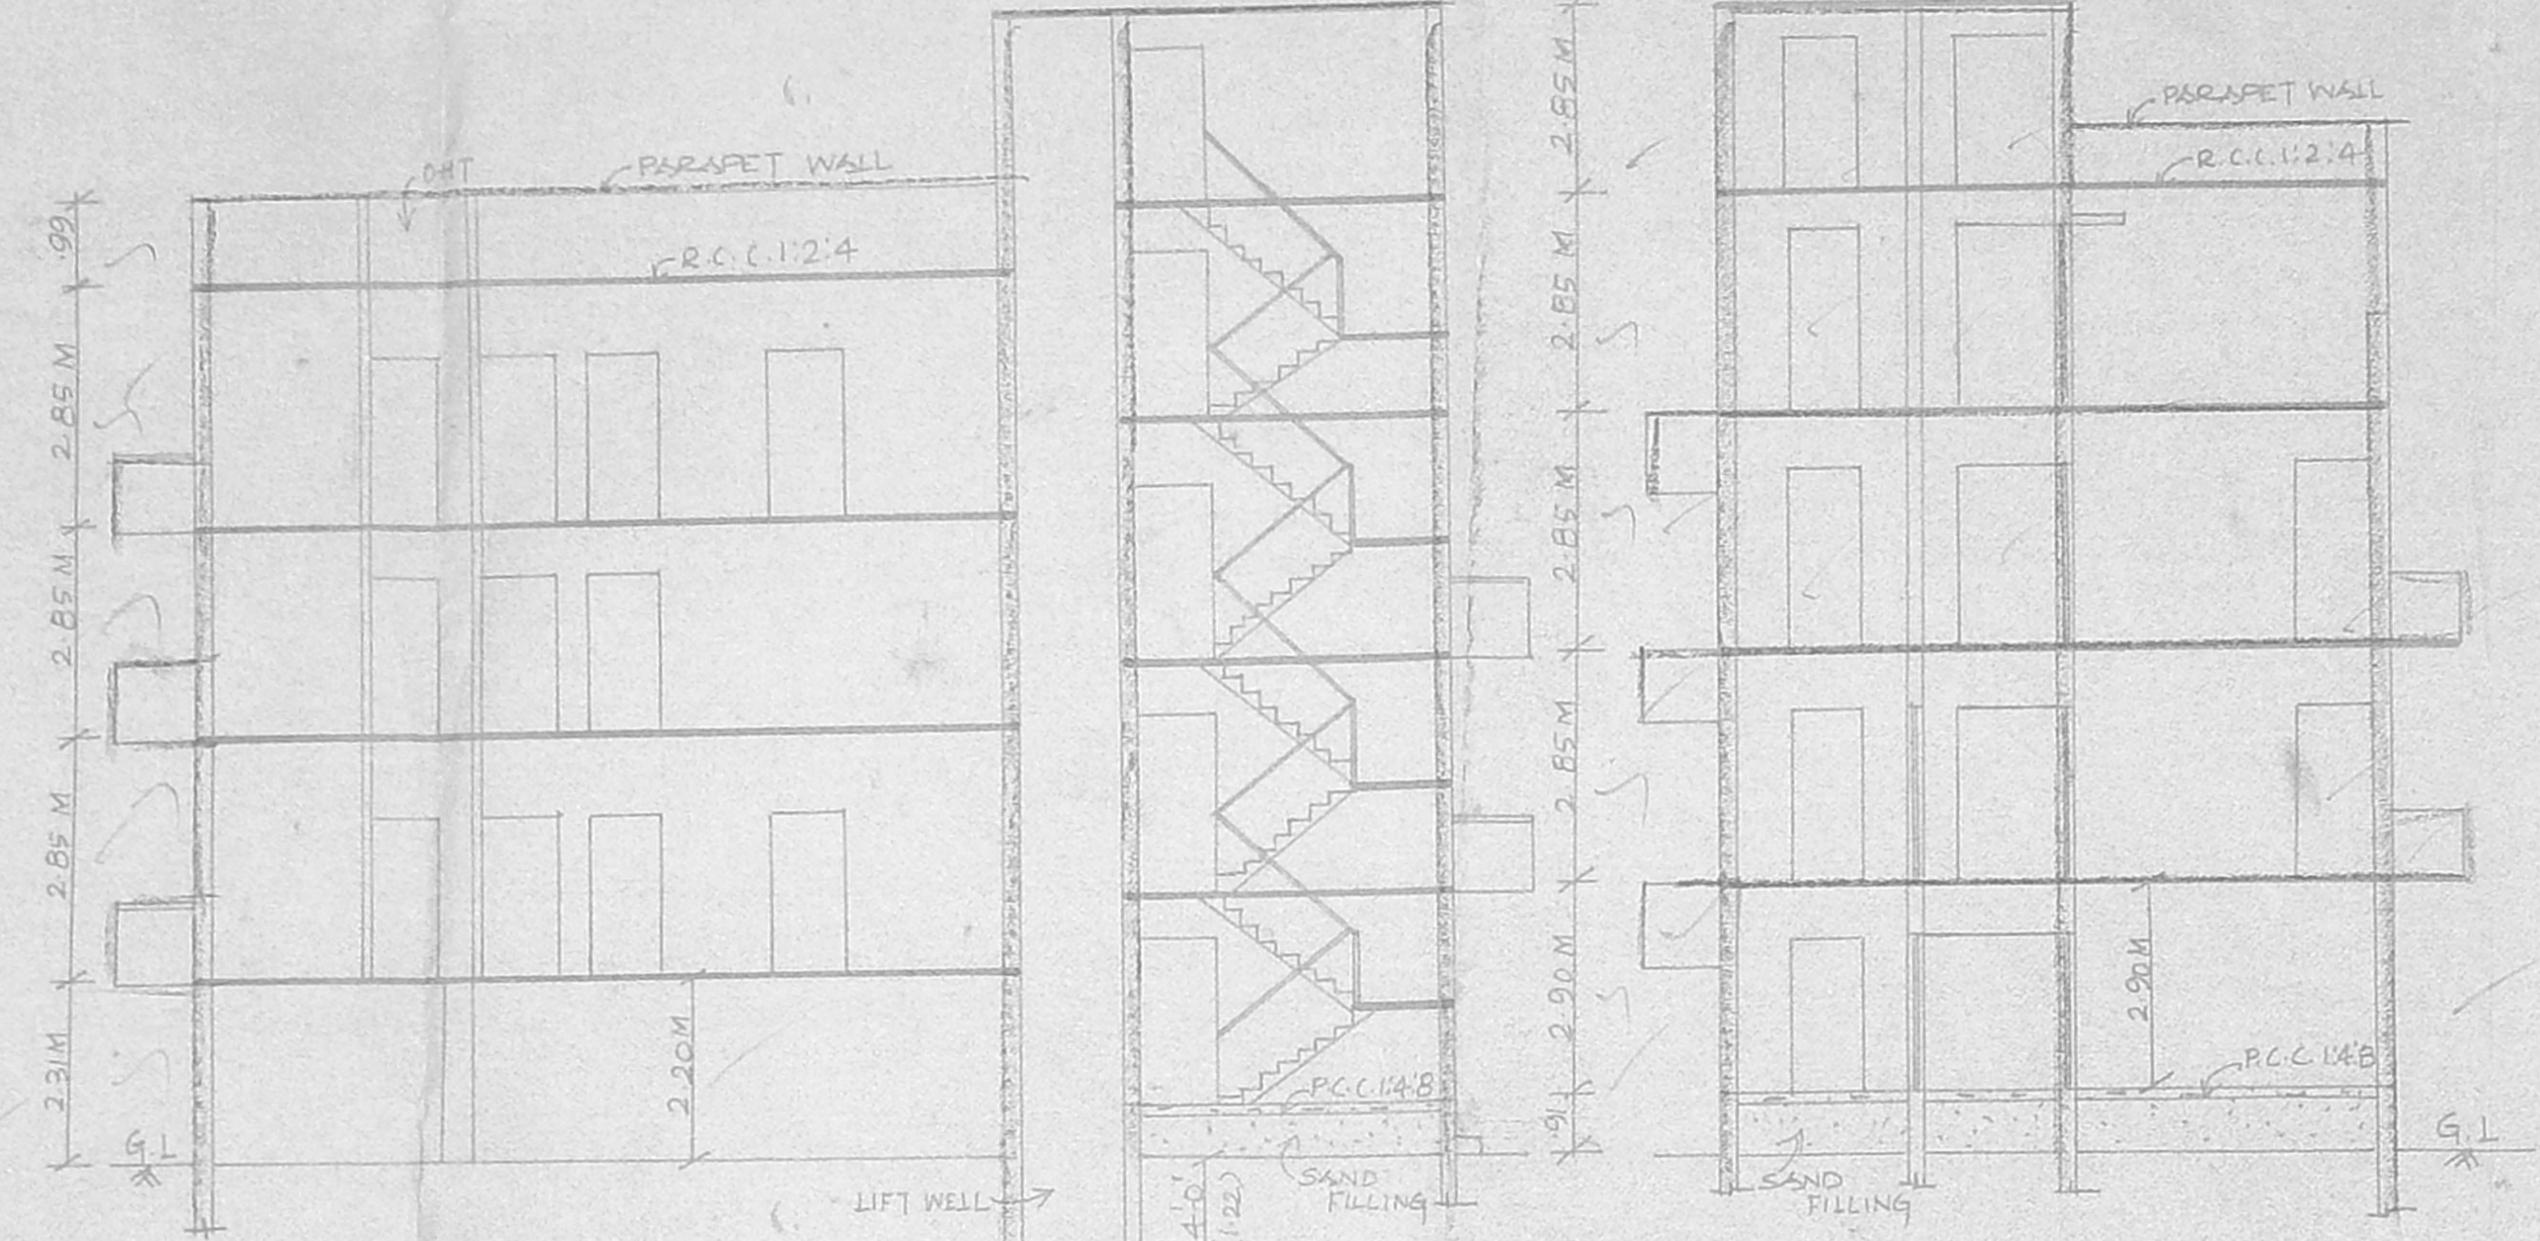


SECTION ON 'AA'

SECTION ON 'BB'

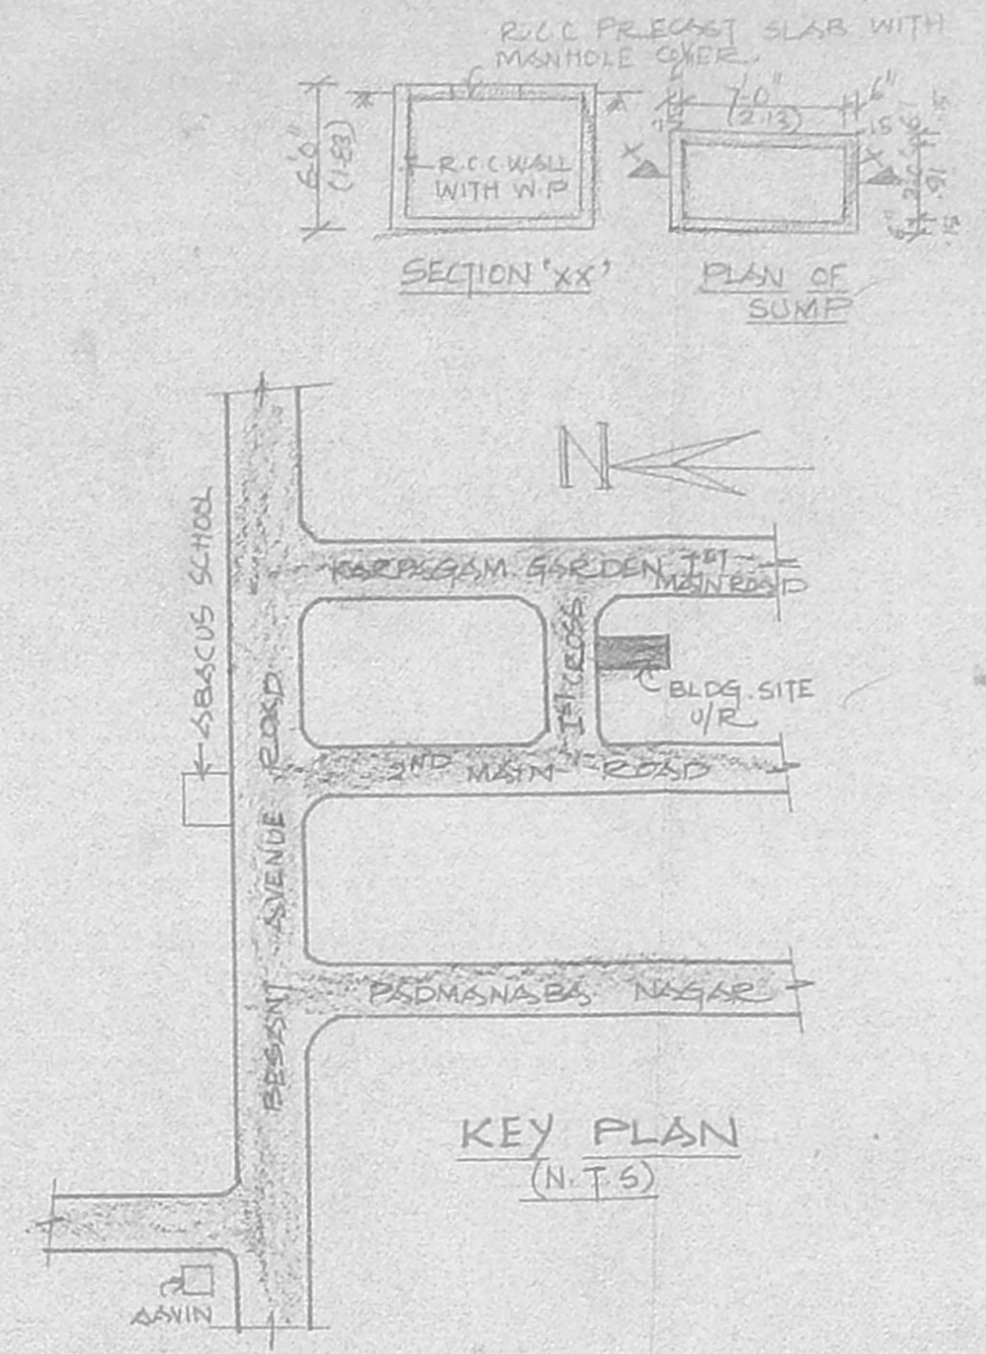

KEY PLAN (N.T.S)

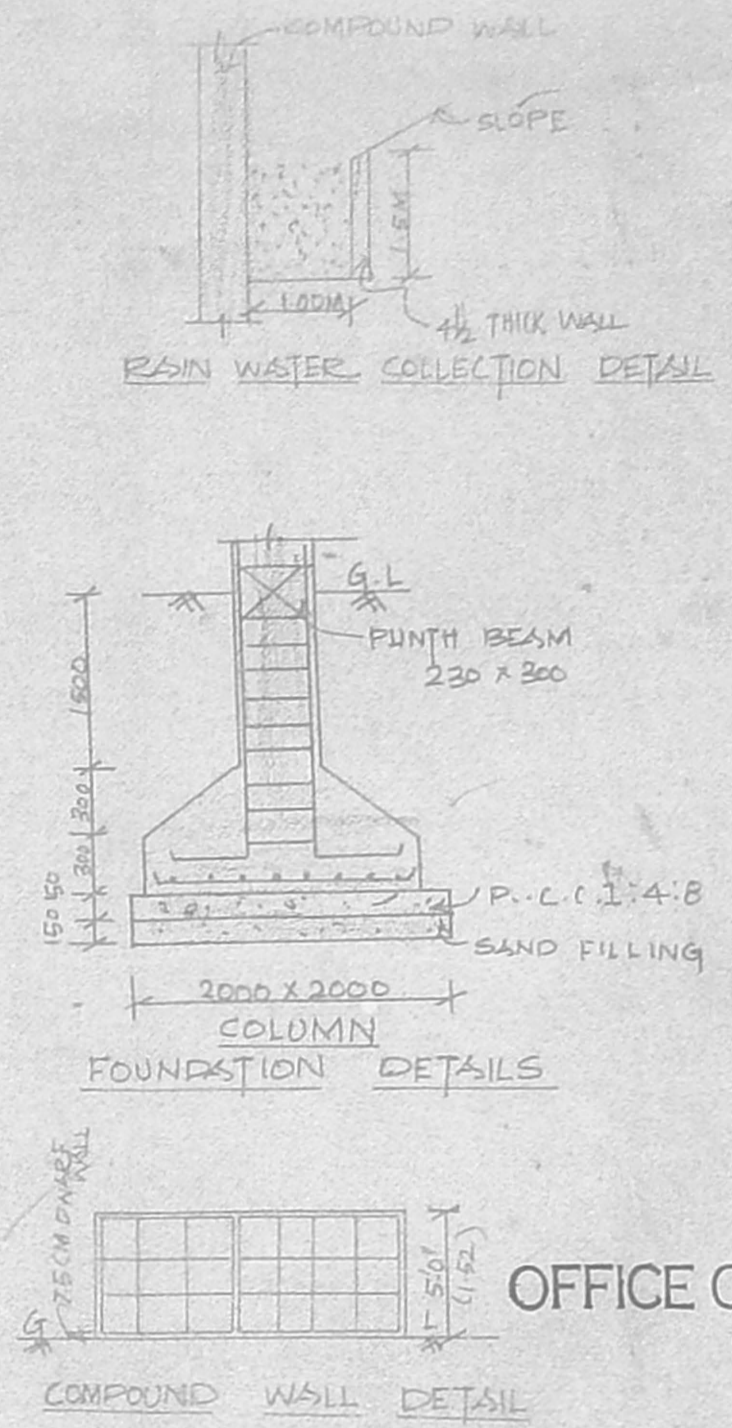

FOUNDATION DETAILS
COMPOUND WALL DETAIL


PLAN SHOWING THE PROPOSED RESIDENTIAL BUILDING AT T.S.NO.2/90, BLOCK NO.20 OF URUR VILLAGE, DOOR NO.6, (NEW NO.11), KARASGAM GARDEN 1ST STREET, ADYAR, CHENNAI-600020.

Revised Plan
Dt: 29.05.2011
SCALE 1"=8'-0"


CMDA (B)/C/ No. 1
C.No. B.1/25848/2011

- Asst. Scrutiny P.A. Specifications
- FOUNDATION CONCRETE P.C.C. 1:4:8
 - UPPER STRUCTURE BW DR. M16
 - SLAB, BEAM, LINTEL R.C.C. 1:2:4
 - PLASTERING IN CM 1:5
 - FLOORING MOSAIC TILES
 - JOINERY 2ND CLASS HARDWOOD

OFFICE COPY

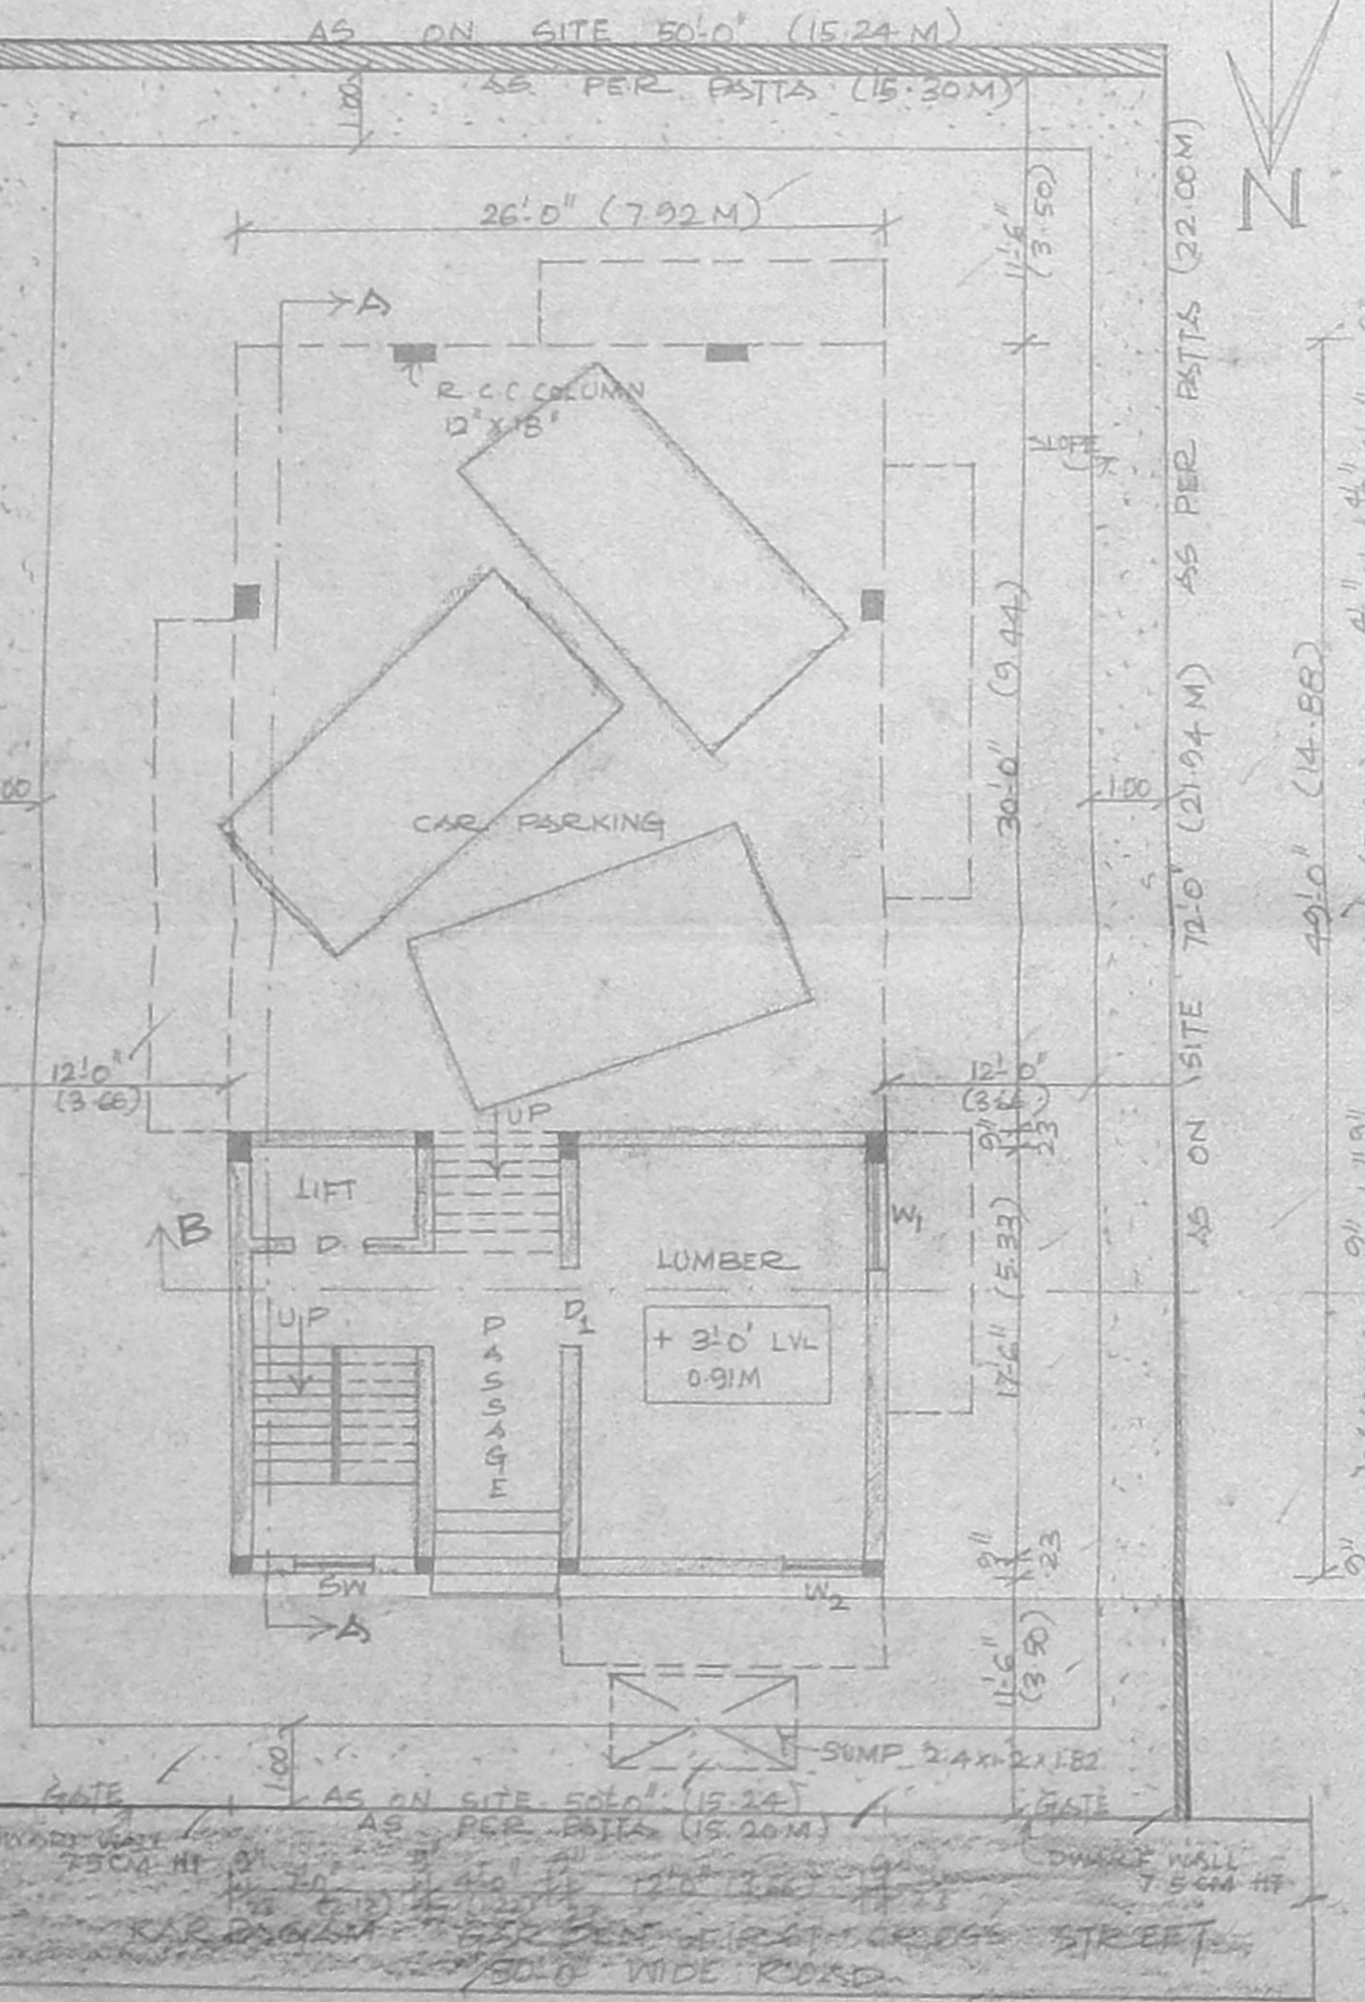


SILT FLOOR, GROUND FLOOR CUM SITE PLAN

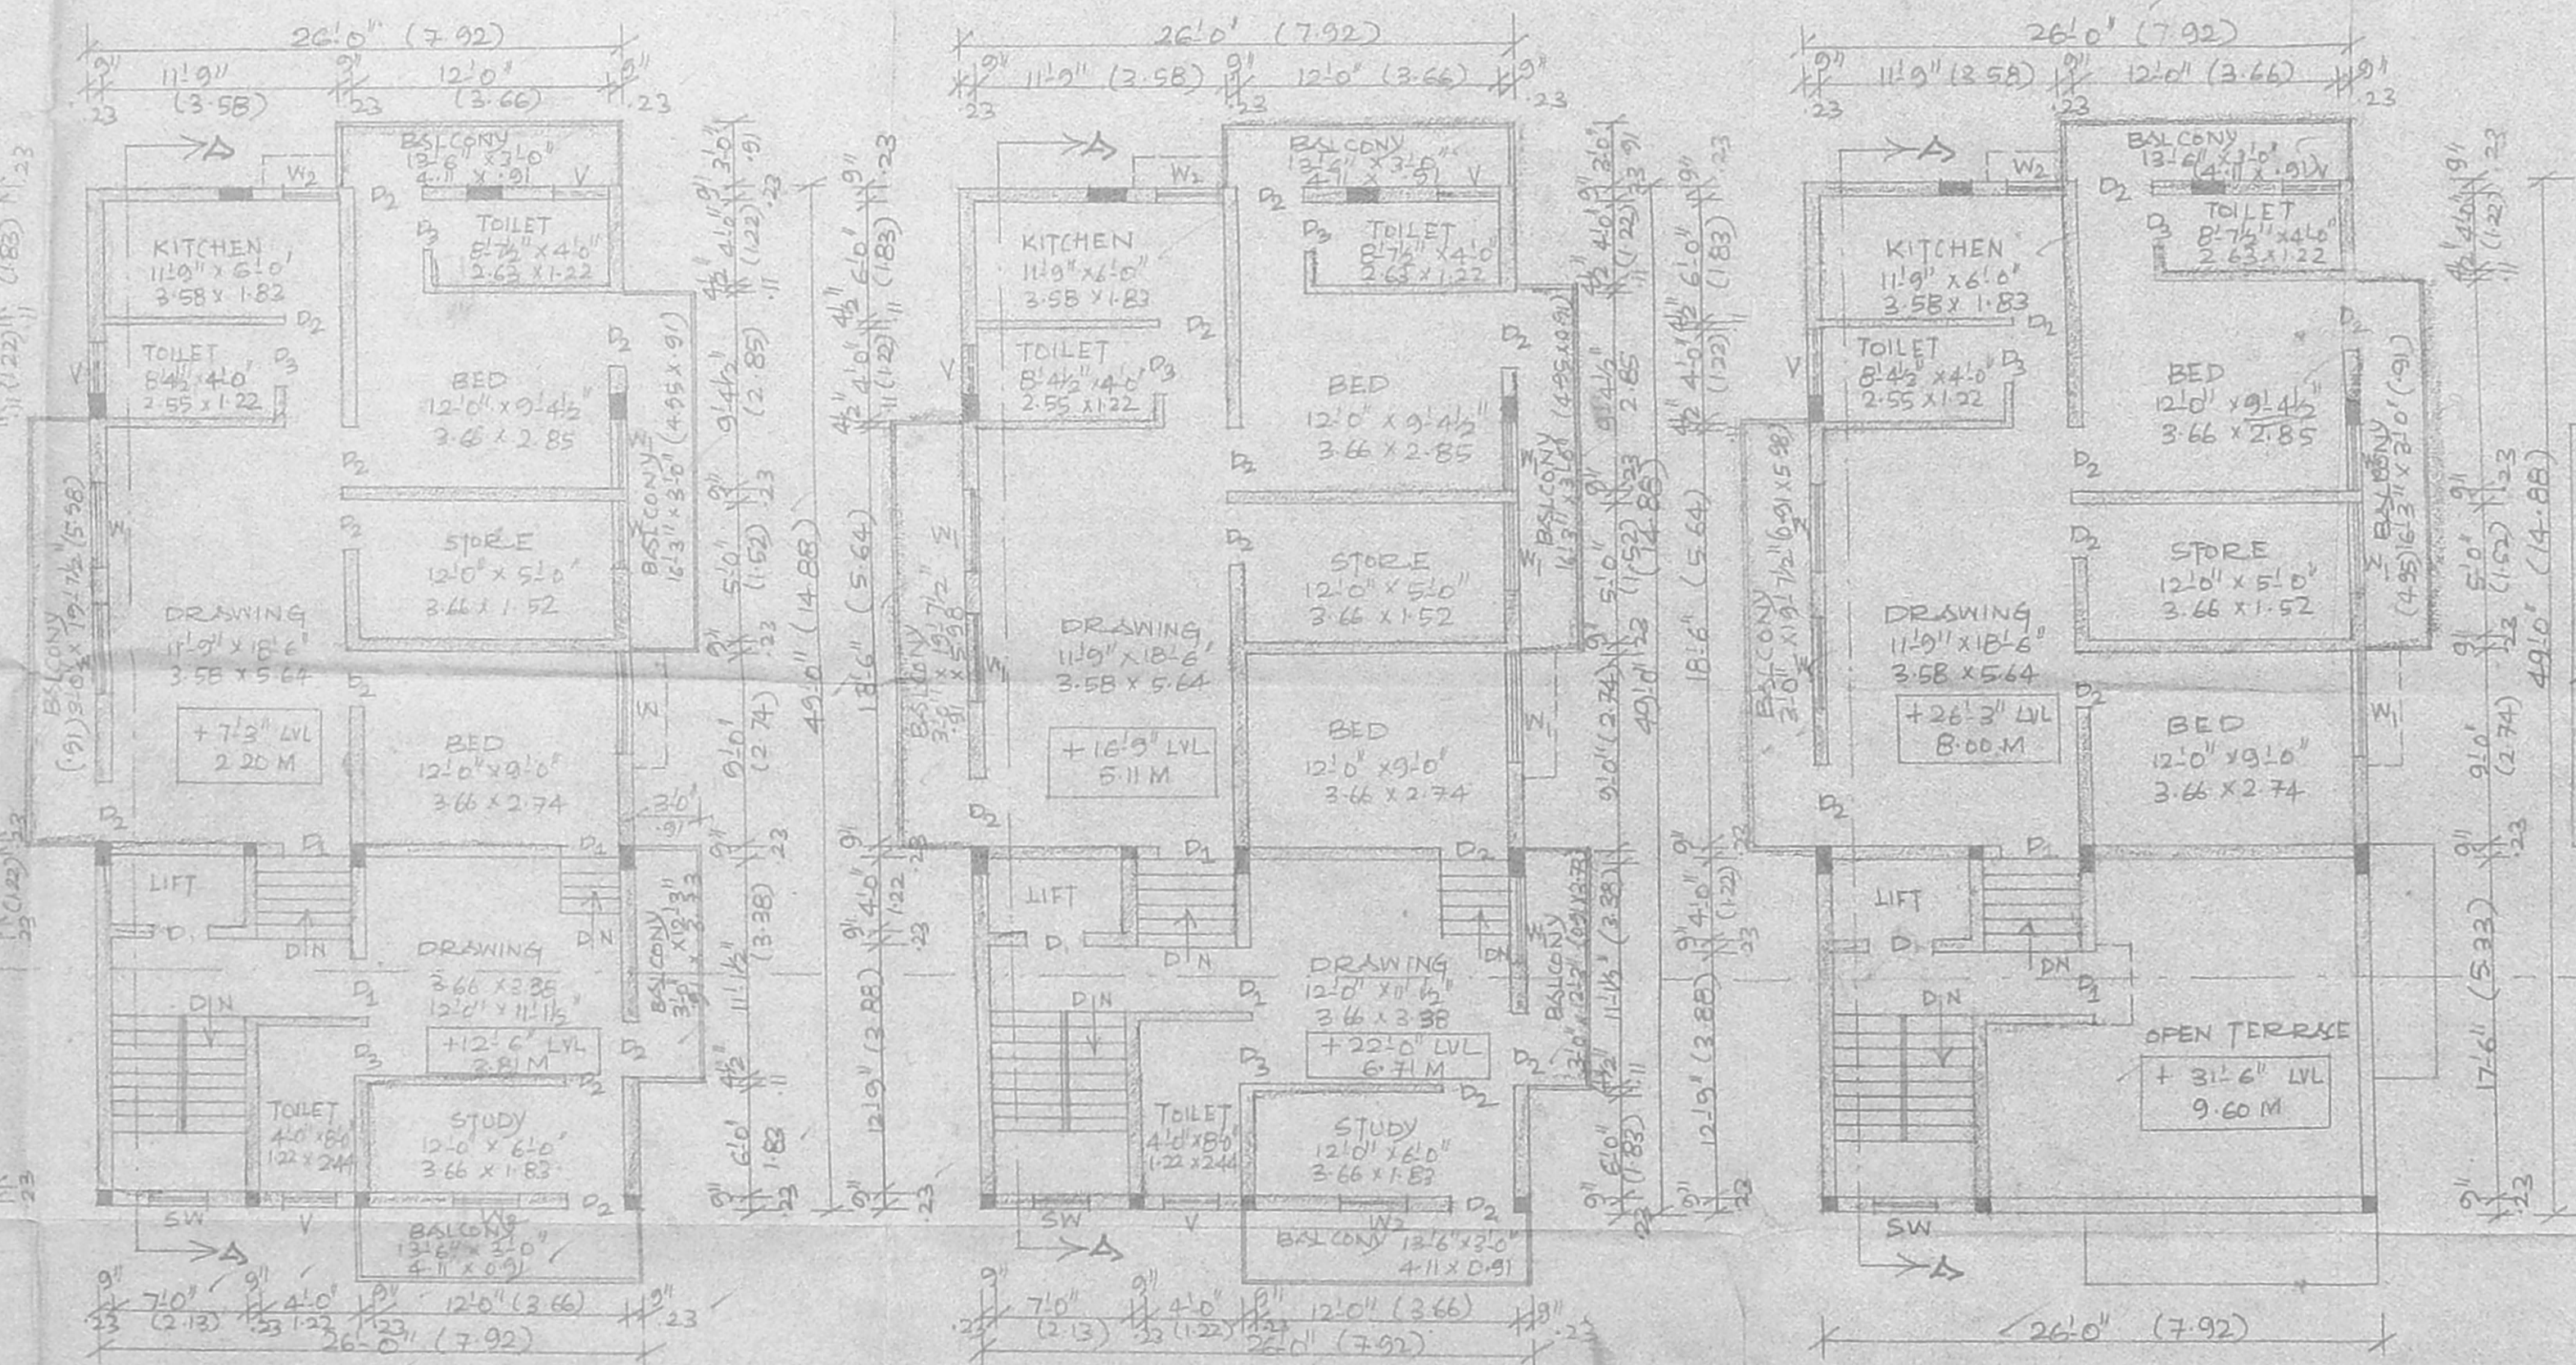

FIRST FLOOR PLAN

SECOND FLOOR PLAN

THIRD FLOOR PLAN

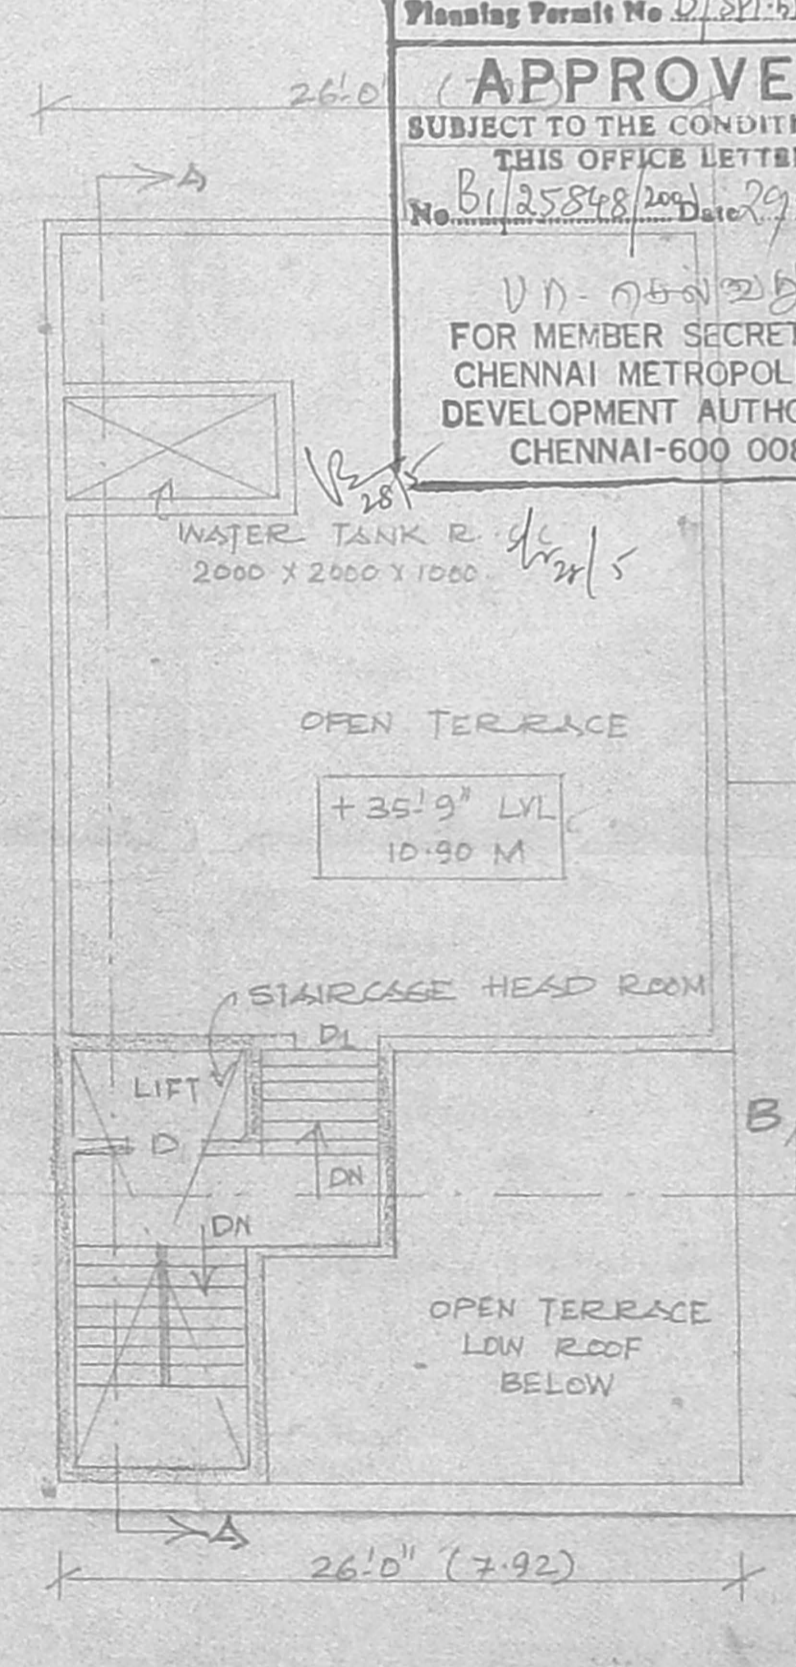

TERRACE PLAN

Planning Permit No. B/SPI-6246/2011
APPROVED
SUBJECT TO THE CONDITIONS IN THIS OFFICE LETTER.
No. B/25848/2011 Date: 29.05.2011
FOR MEMBER SECRETARY
CHENNAI METROPOLITAN
DEVELOPMENT AUTHORITY
CHENNAI-600 008.

SCHEDULE OF JOINERY

Code	Description	Quantity
D1	DOOR	100 x 2.00
D2	DOOR	0.91 x 2.00
D3	DOOR	0.75 x 2.00
W1	WINDOW	1.50 x 1.37
W2	WINDOW	0.91 x 1.37
V	VENTILATOR	0.91 x 0.61

AREAS DETAILS

Area	Dimensions
EXTENT OF PLOT (AS PER PATTAs)	50.01 - 50.04
(AS PER PATTAs)	3661 - 340.24
(AS ON SITE)	3660 - 340.14
SILT FLOOR	780 - 72.49
GROUND FLOOR	494 - 145.91
FIRST FLOOR	1521 - 141.36
SECOND FLOOR	1521 - 141.36
THIRD FLOOR	1195 - 111.06
TERRACE AREA	152 - 14.13
PLOT COVERAGE 34%	
F.S.I	1.29

LEGEND
 PROPOSED [Symbol]
 ROAD [Symbol]
 BOUNDARY [Symbol]

OWNER
 K. SELVAM, B.E. AMIE, C.Eng (I) A.T.,
 Consulting Civil Engineer, Chartered Engineer,
 Approved Valuer & Licensed Surveyor,
 Class-I, Reg. No: 78/2001-2002,
 Corporation of Chennai, I
 NEW No. 9, Old No. 2/54,
 Mogappair East, Chennai-600 050,
 Phone: 6562050,
 LICENSED SURVEYOR