

1/2 solid masonry
 repl. 2019 2026
 provided number 1/2
 Ball


OFFICE COPY

Planning Permit No. B/SP/15/56 P/200
APPROVED
 SUBJECT TO THE CONDITIONS IN
 THIS OFFICE LETTER.
 No. B/27276/PL Date 10/10/22
 22/10/22
 FOR MEMBER SECRETARY
 CHENNAI METROPOLITAN
 DEVELOPMENT AUTHORITY
 CHENNAI-600 008.


Revised Plan
 Dt. 15/10/21

CMDA (B)/ No. 1
 C. No. B/27276/2001
 Asst.
 Scrutiny
 P. A. 2/11/2

90.00
 2011.50

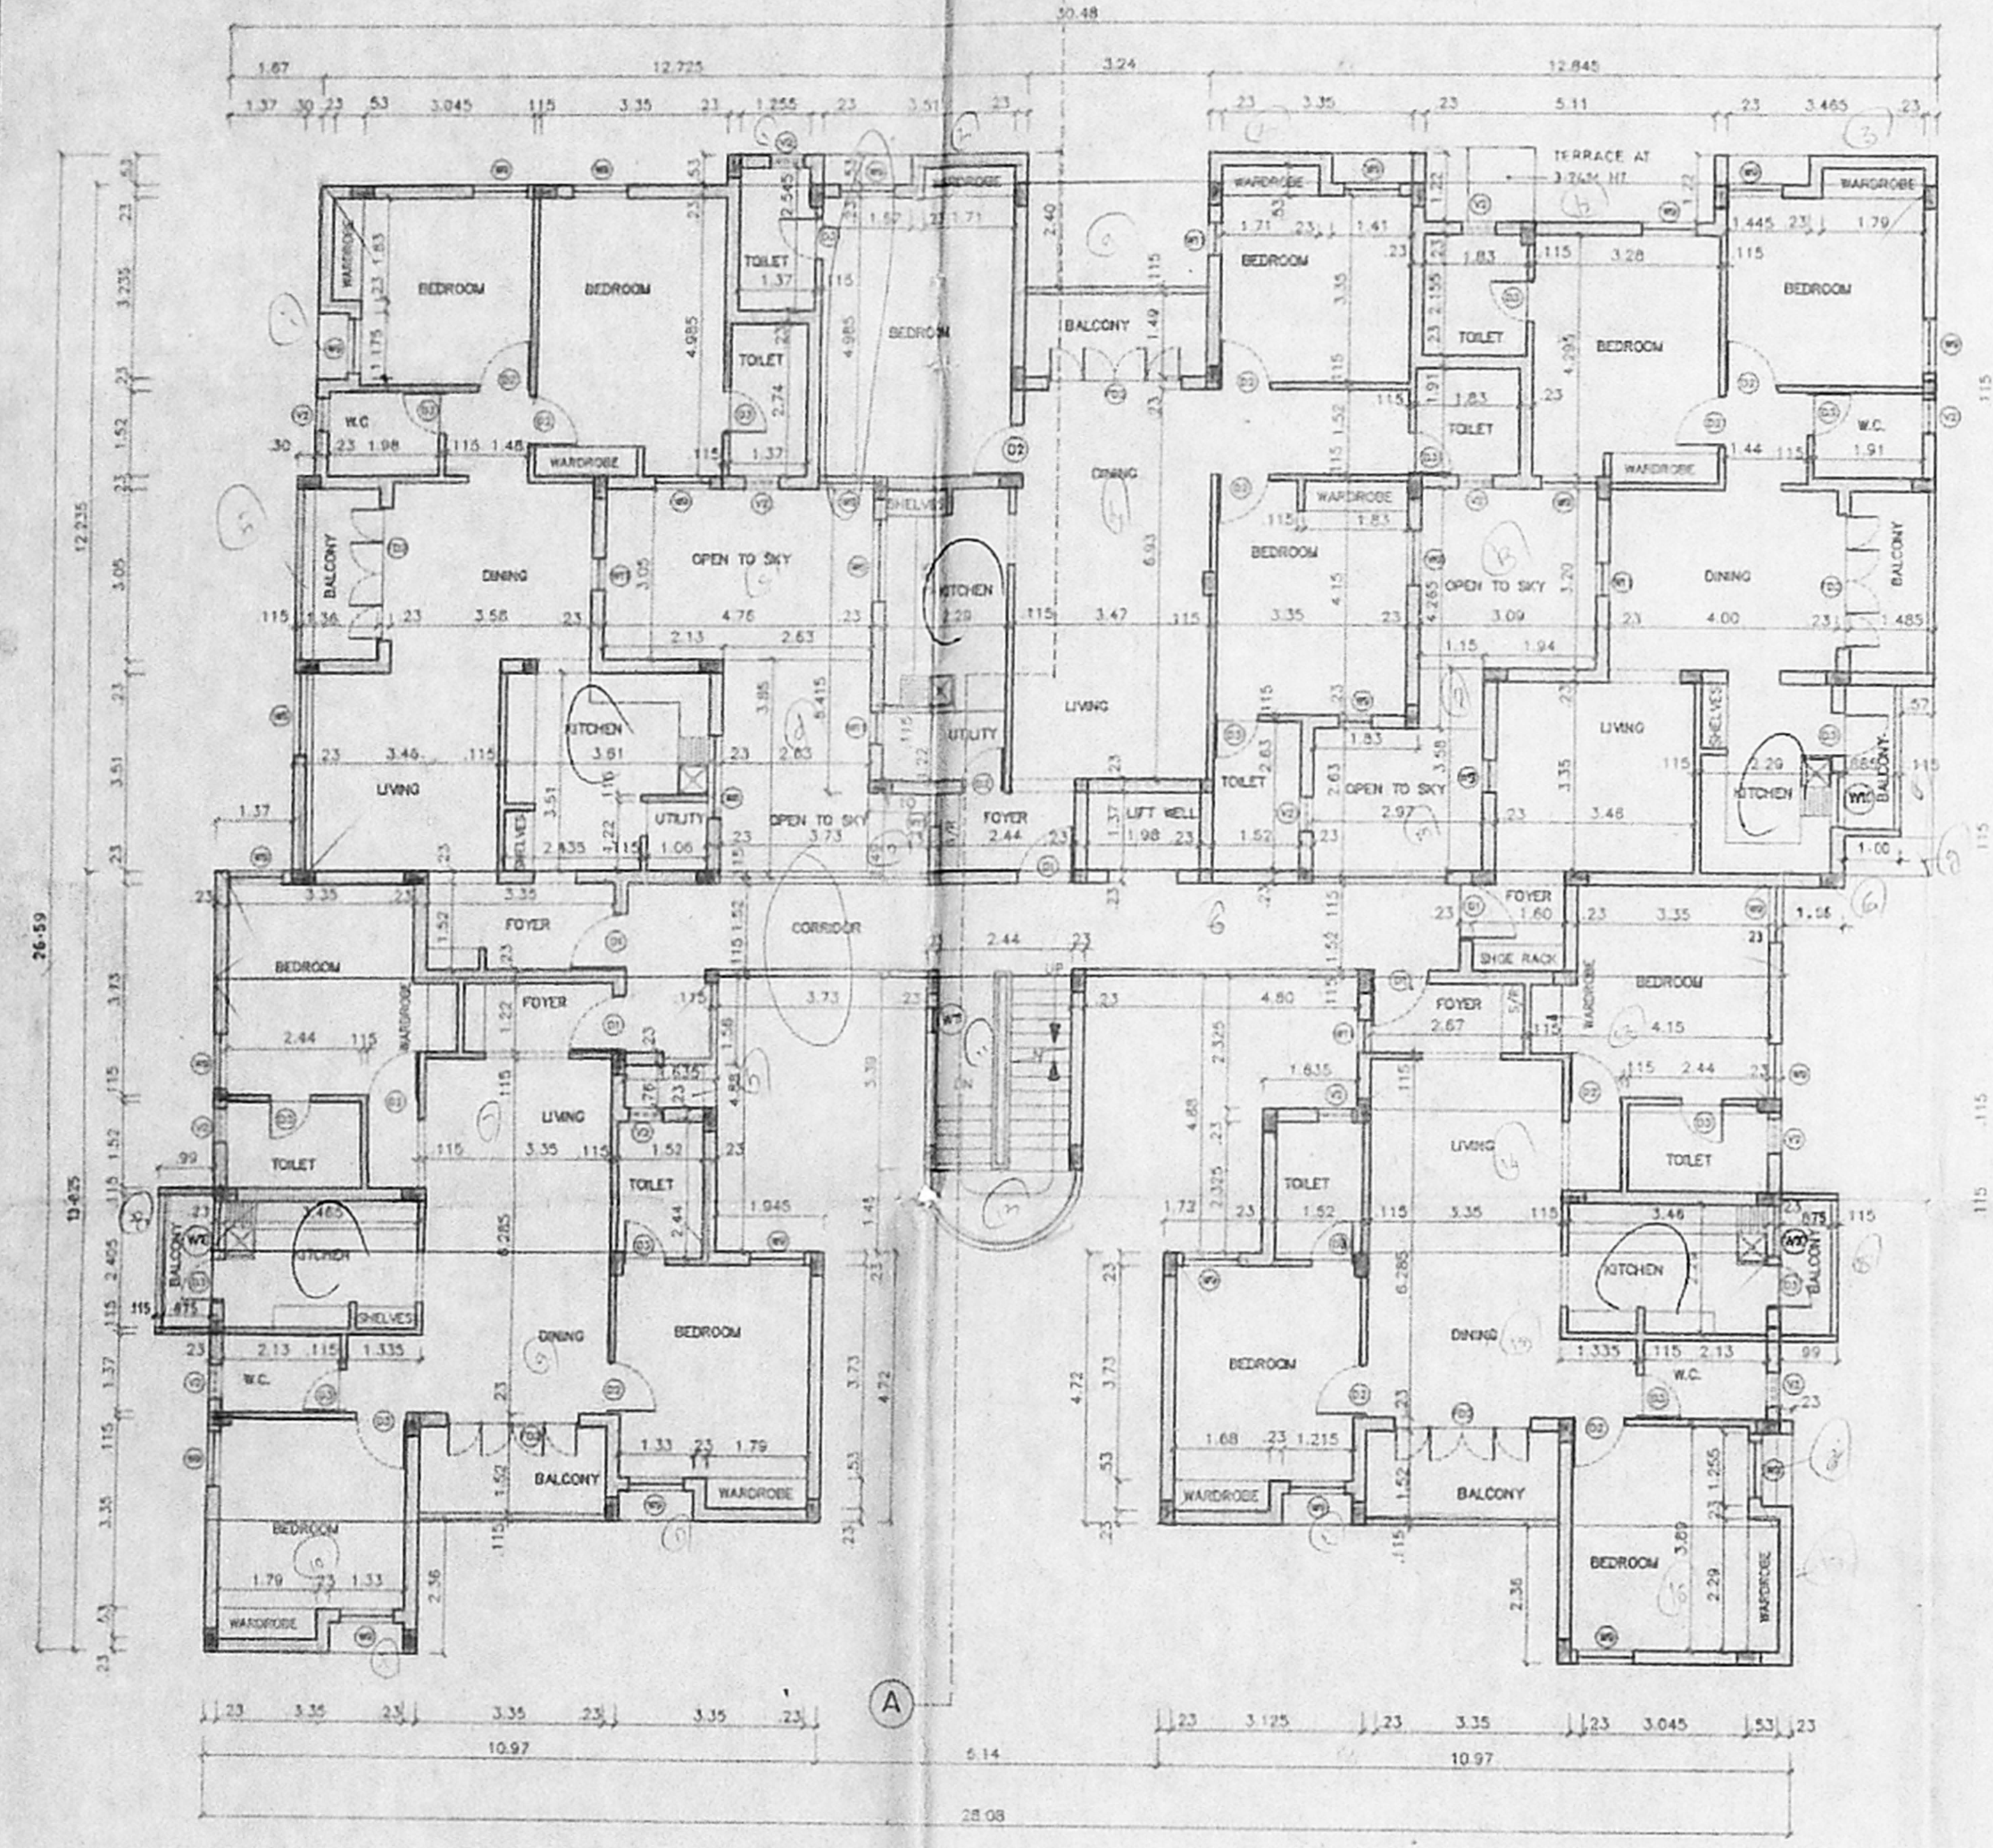

FIRST, SECOND, AND THIRD FLOOR PLAN

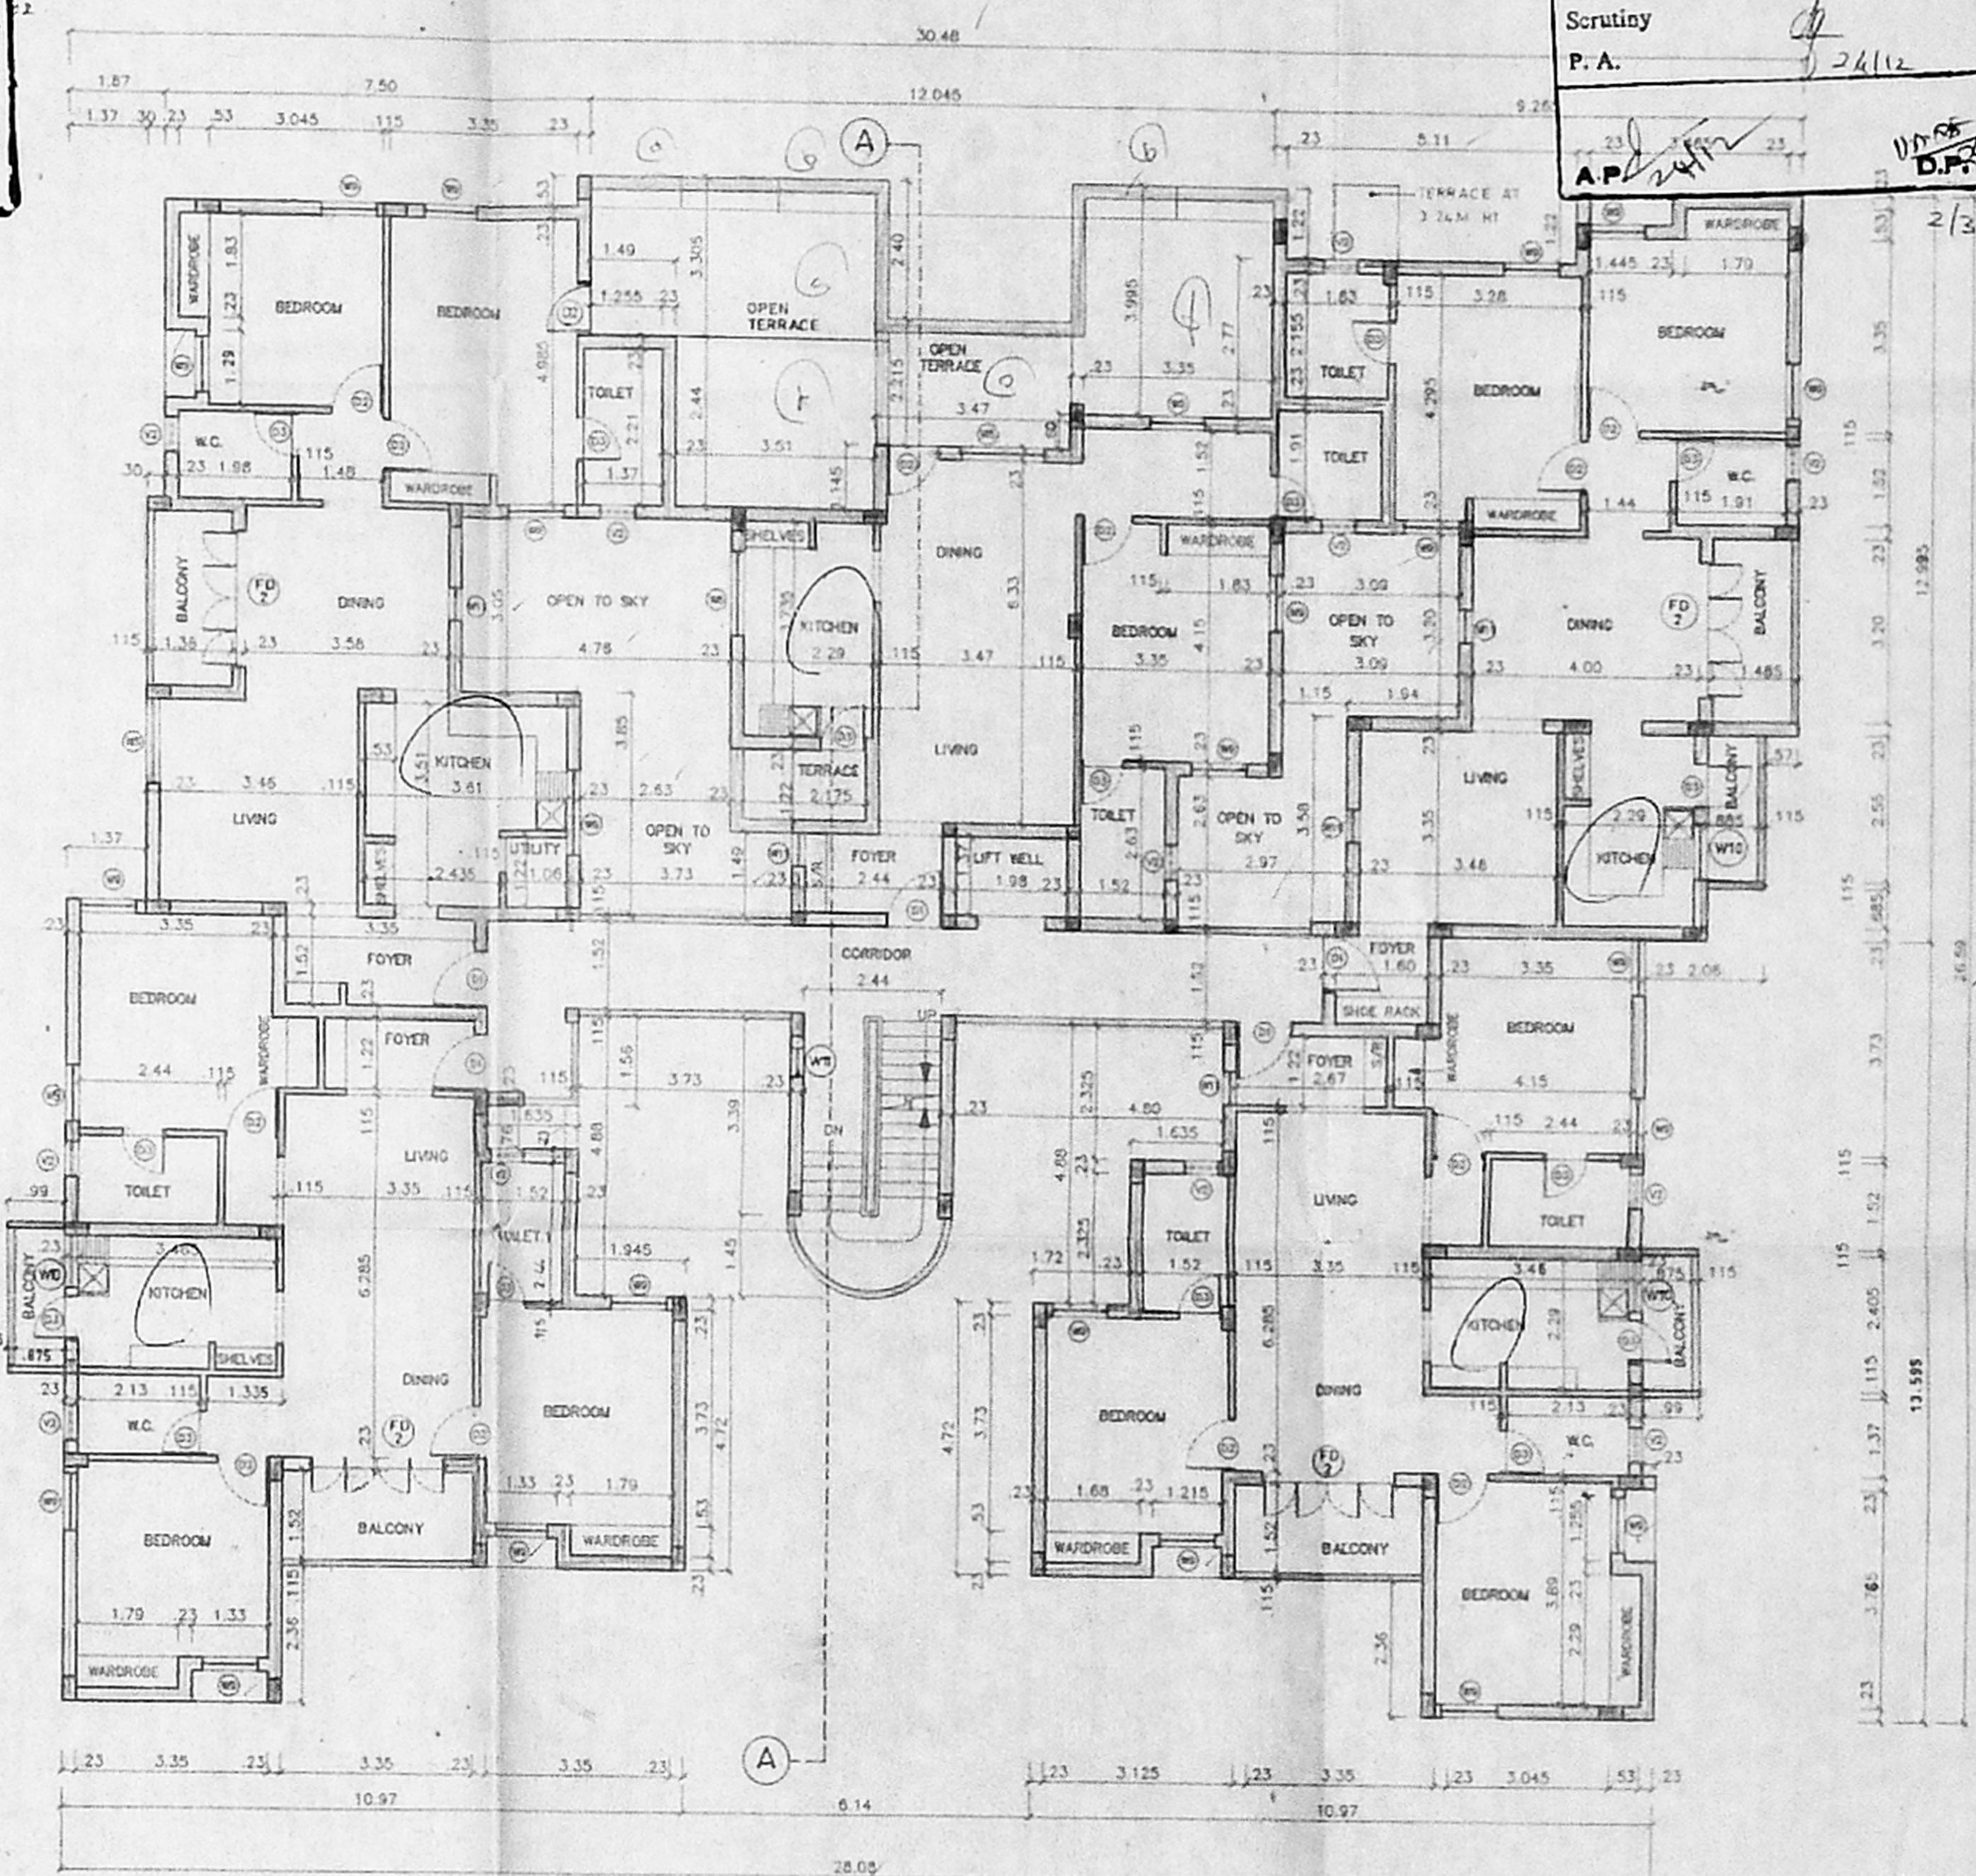

FOURTH FLOOR PLAN

CODE	SIZE	DESCRIPTION	SPECIFICATION	COLOUR INDEX	R.No	DATE	ZONE	REVISIONS	INITIAL
D1	1.000 X 2.18	COUNTRY WOOD FRAMED FLUSH DOOR	1. P.C.C. 1: 4: 8 IN FOUNDATION	PROPOSED CONSTRUCTION					
D2	0.910 X 2.18	- DO -	2. SAND FILLING IN FOUNDATION	BOUNDARY OF SITE					
D3	0.760 X 2.18	- DO -	3. BRICK WORK IN C.M. 1: 0.5	ROAD					
FD2	2.260 X 2.18	COUNTRY WOOD FRAMED FRENCH DOOR	4. R.C.C. WORK FOR SLABS LINTELS & BEAMS ETC.						
W5	1.475 X 1.37	STEEL GLAZED WINDOW	5. PLASTERING IN C.M. 1: 0.5 EXTERNAL & 1: 4 INTERNAL						
W6	1.475 X 0.875	- DO -	6. MOSAIC TILED FLOORING						
W9	0.915 X 1.37	- DO -	7. WEATHERING COURSE OF BRICK JELLY LINE CONC.						
W11	0.570 X 1.37	- DO -	8. CONCRETE BLOCK INFILL						
W8	1.175 X 0.875	DO							
V2	0.61 X 0.94	ALUMINIUM LOUVERED VENTILATOR							
W10	0.975 X 1.37	STEEL GLAZED WINDOW							

PROPOSED CONSTRUCTION OF
 FLATS AT S.NO: 158/10B, 158/10C (PART)
 T.S. NO: 126/2 NEW IN
 THIRUVANMIYUR VILLAGE 140,
 ABUTTING MAHALAKSHMI KOIL STREET,
 KALAKSHETRA COLONY,
 CHENNAI-600 090
 BLOCK NO: 54,
 TALUK : MYLAPORE TRIPPLICANE
 ZONE: 10, CORP. DIV NO: 155,

OWNER'S SIGNATURE: *[Signature]*
 P.O. AGENT OF SUSHIL GOENKA

OWNER'S SIGNATURE: *[Signature]*
 P.O. AGENT OF GRIHARJAL GOENKA

1 152 258 11-12-2001 1: 100 CORPESH 2 0 K.V.A. *[Signature]*

DRG NO. DATE SCALE FILE REV. DRN. BY. IND. BY.

T. S. BANERJEE, M.A. (P.L.)
 Licensed Surveyor
 15, Anna Salai, Chennai - 600 002

SHEET No. : 2/3

Revised Plan
Dt. 12/12/2001

CMDA (B) / No. 1
C. No. B. 22278 / 2001
Asst. _____
Scrutiny _____
P. A. _____


A.P. 24/12
D.P. 28/12/2001

OFFICE COPY


Planning Permit No. B/Spl. bldg/3564/2002

APPROVED
SUBJECT TO THE CONDITIONS IN THIS OFFICE LETTER
No. B. 22278 / 2001
Date: 10/10/2002


FOR MEMBER SECRETARY
CHENNAI METROPOLITAN
DEVELOPMENT AUTHORITY
CHENNAI-600 008.

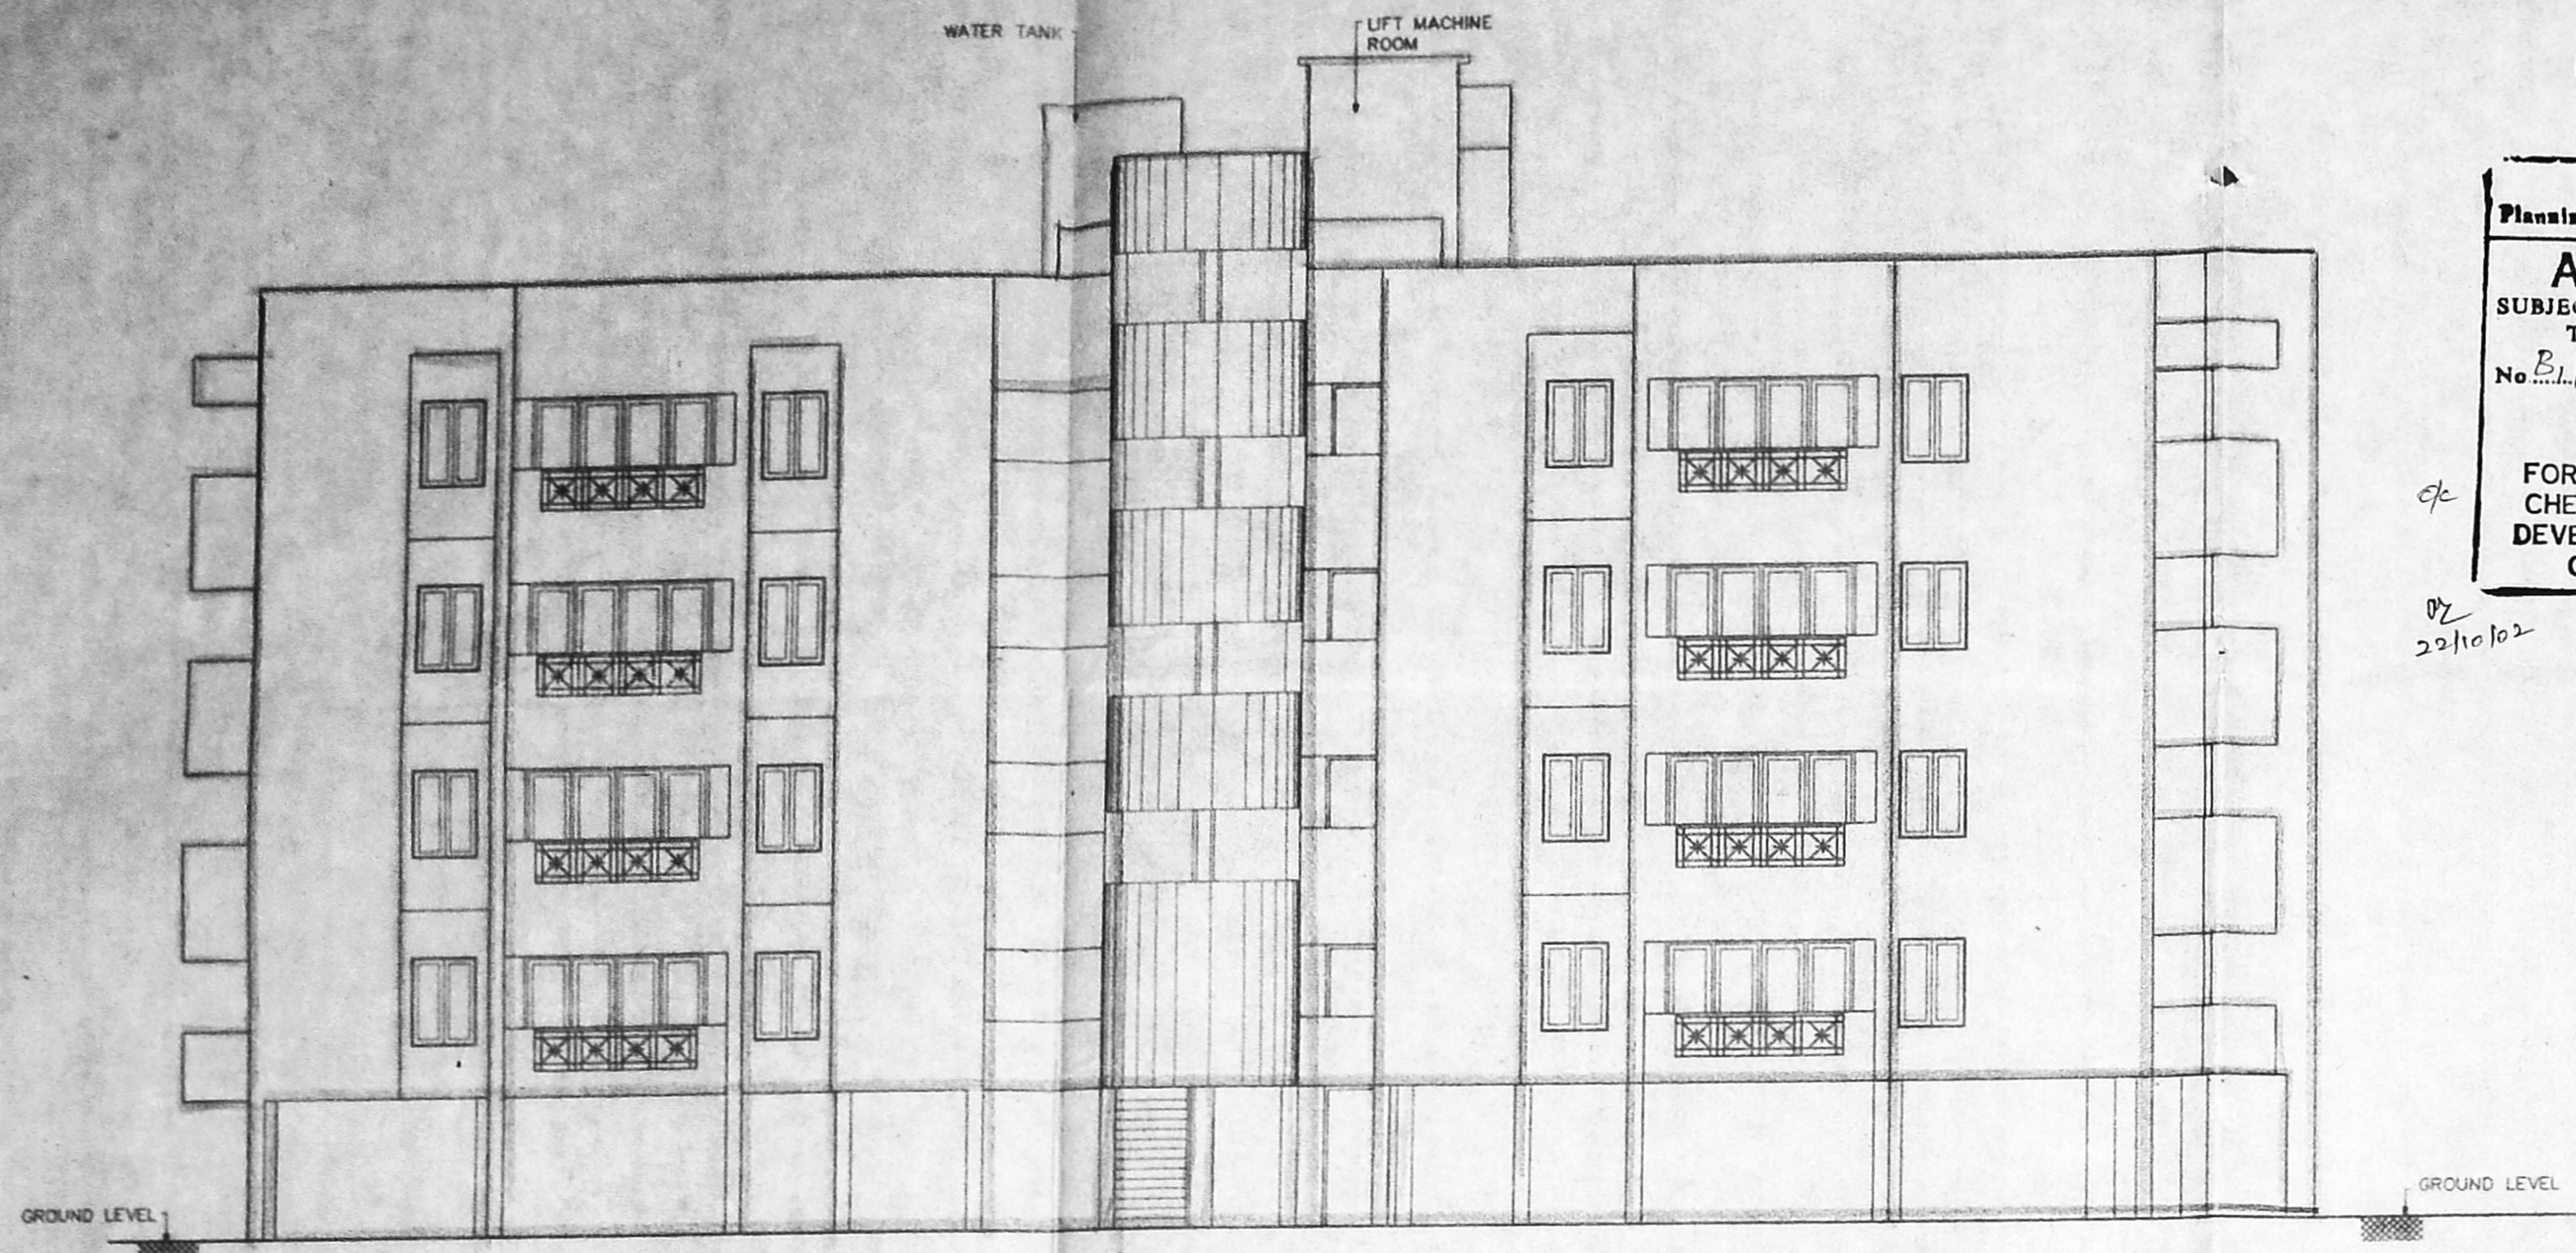

FRONT ELEVATION

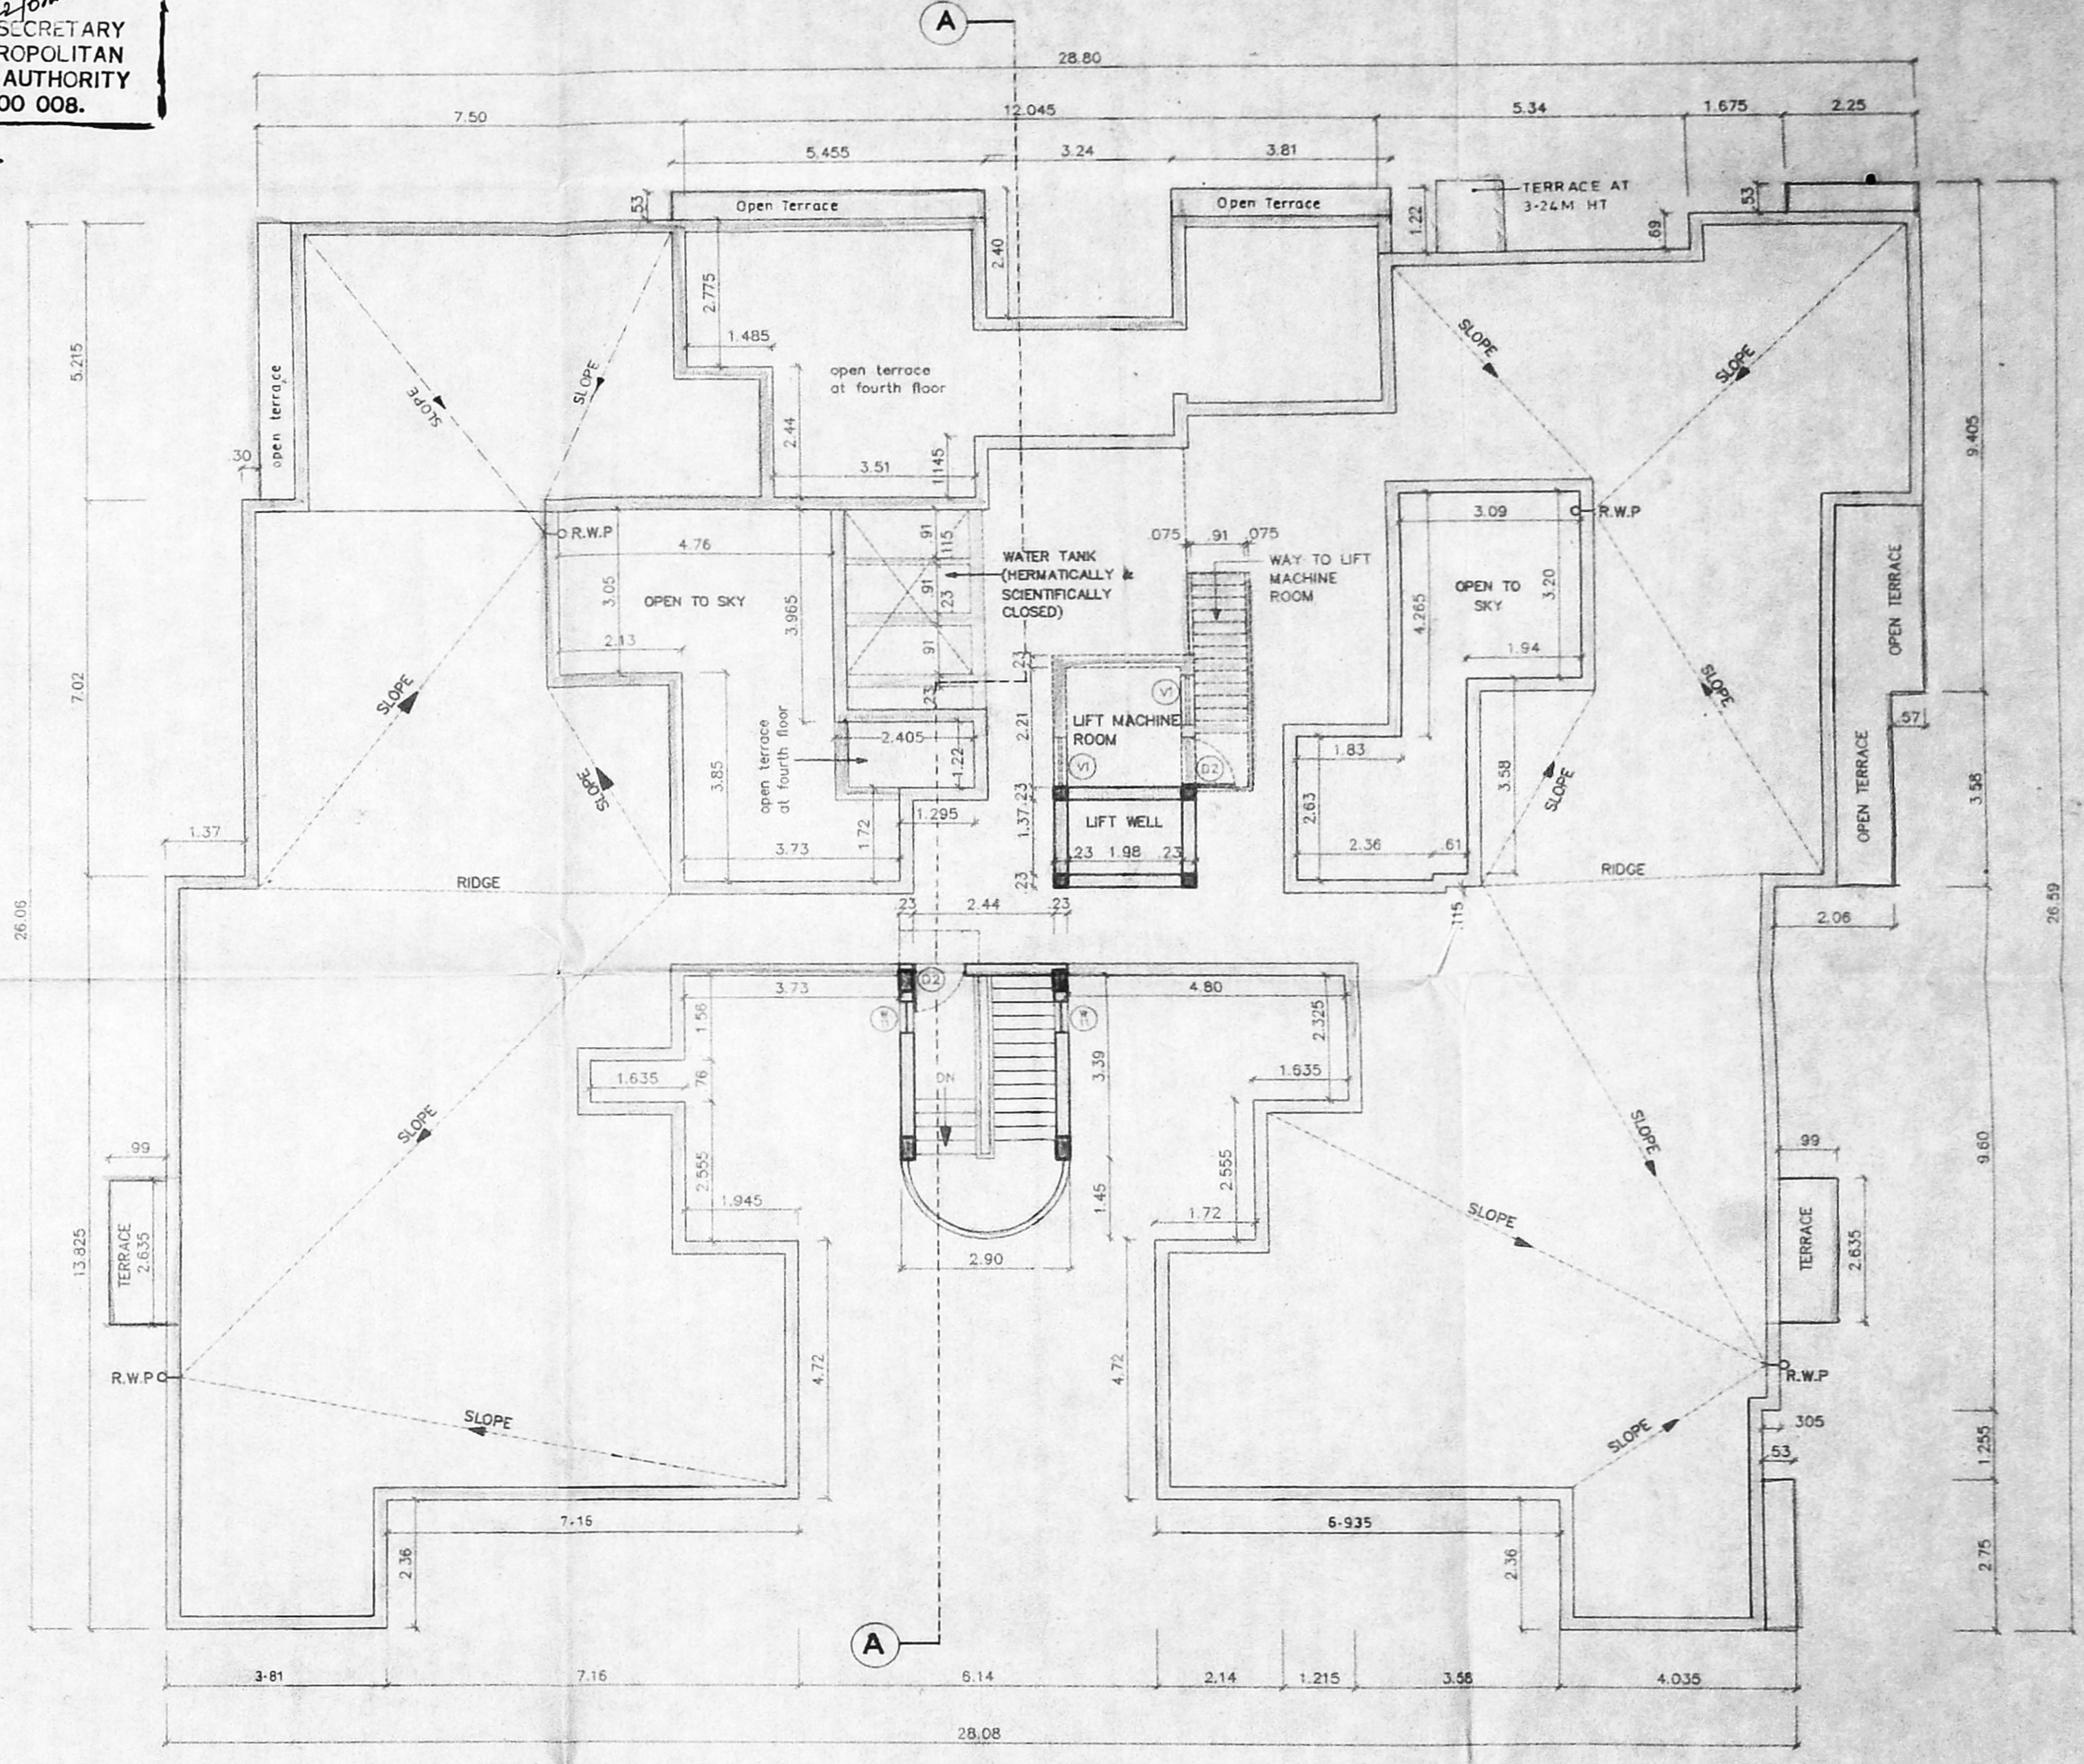

TERRACE FLOOR PLAN

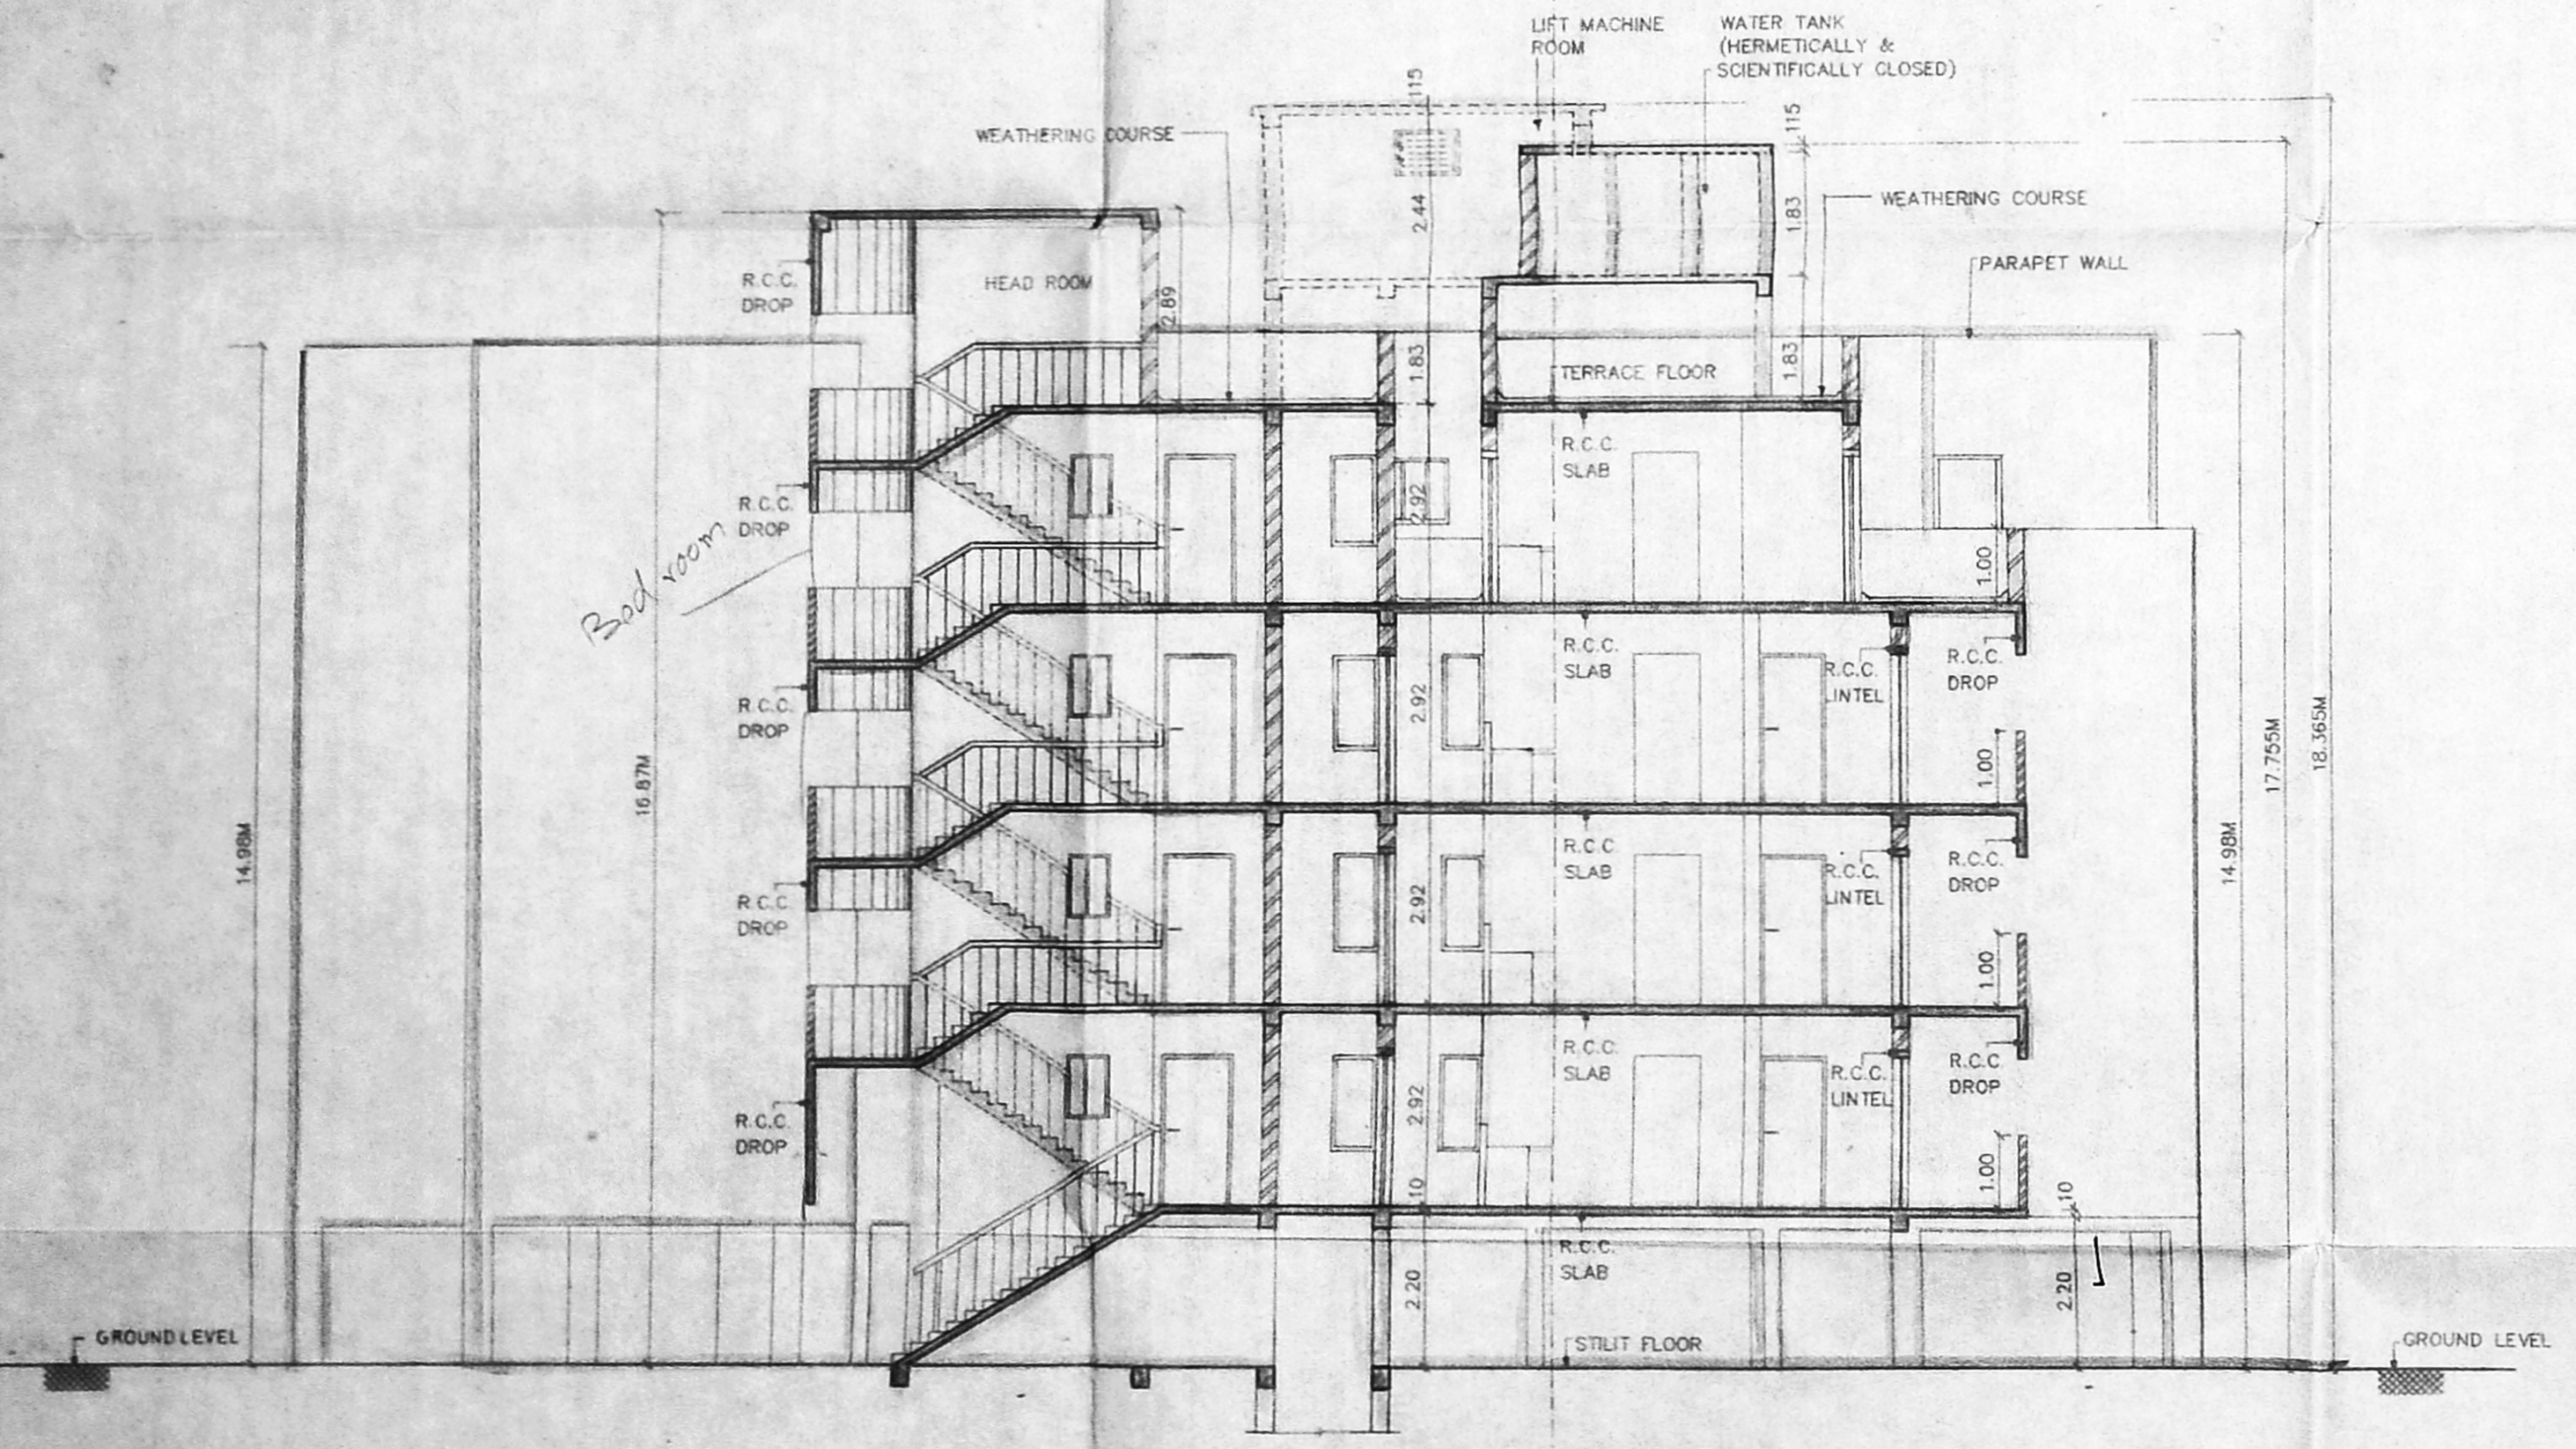

SECTION "AA"

CODE	SIZE	DESCRIPTION
D2	3.91 X 2.18	COUNTRY WOOD FRAMED FLUSH DOOR
W11	3.575 X 4.37	STEEL GLAZED WINDOW
V1	0.91 X 0.81	ALUMINIUM GLAZED VENTILATOR

SPECIFICATION
1. P.C.C. 1: 4: 8 IN FOUNDATION
2. SAND FILLING IN FOUNDATION
3. BRICK WORK IN C.M. 1:1
4. R.C.C. WORK FOR SLABS UNTELS & BEAMS ETC.
5. PLASTERING IN C.M. 1:1.5 EXTERNAL, & 1:4 INTERNAL.
6. MOSAIC TILED FLOORING.
7. WEATHERING COURSE OF BRICK JELLY LINE CONC.
8. CONCRETE BLOCK INFILL.

COLOUR INDEX	
PROPOSED CONSTRUCTION	●
BOUNDARY OF SITE	○
ROAD	○

R.No	DATE	ZONE	REVISIONS	INITIAL

PROPOSED CONSTRUCTION OF
FLATS AT S.NO: 158/10B, 158/10C (PART)
T.S. NO: 126/2 NEW IN
THIRUVANMIYUR VILLAGE 140.,
ABUTTING MAHALAKSHMI KOIL STREET,
KALAKSHETRA COLONY,
CHENNAI-600 090
BLOCK NO: 54,
TALUK : MYLAPORE TRIPLICANE
ZONE: 10, CORP. DIV NO: 155,

(Signature)
P.O.AGENT OF SUSHIL GOENKA

(Signature)
P.O.AGENT OF GRIDHARILAL GOENKA

OWNER'S SIGNATURE.

DRG NO.	DATE	SCALE	FILE	REV	DRN.BY	CHK.BY
1 363 268 M	11-12-2001	1 : 100	Kahetra	0	S.R.S & V.Arasu	<i>(Signature)</i>

LICENSED SURVEYOR

SHEET No : 2/3