


AS PER PLR 26.82
AS ON SITE 26.64

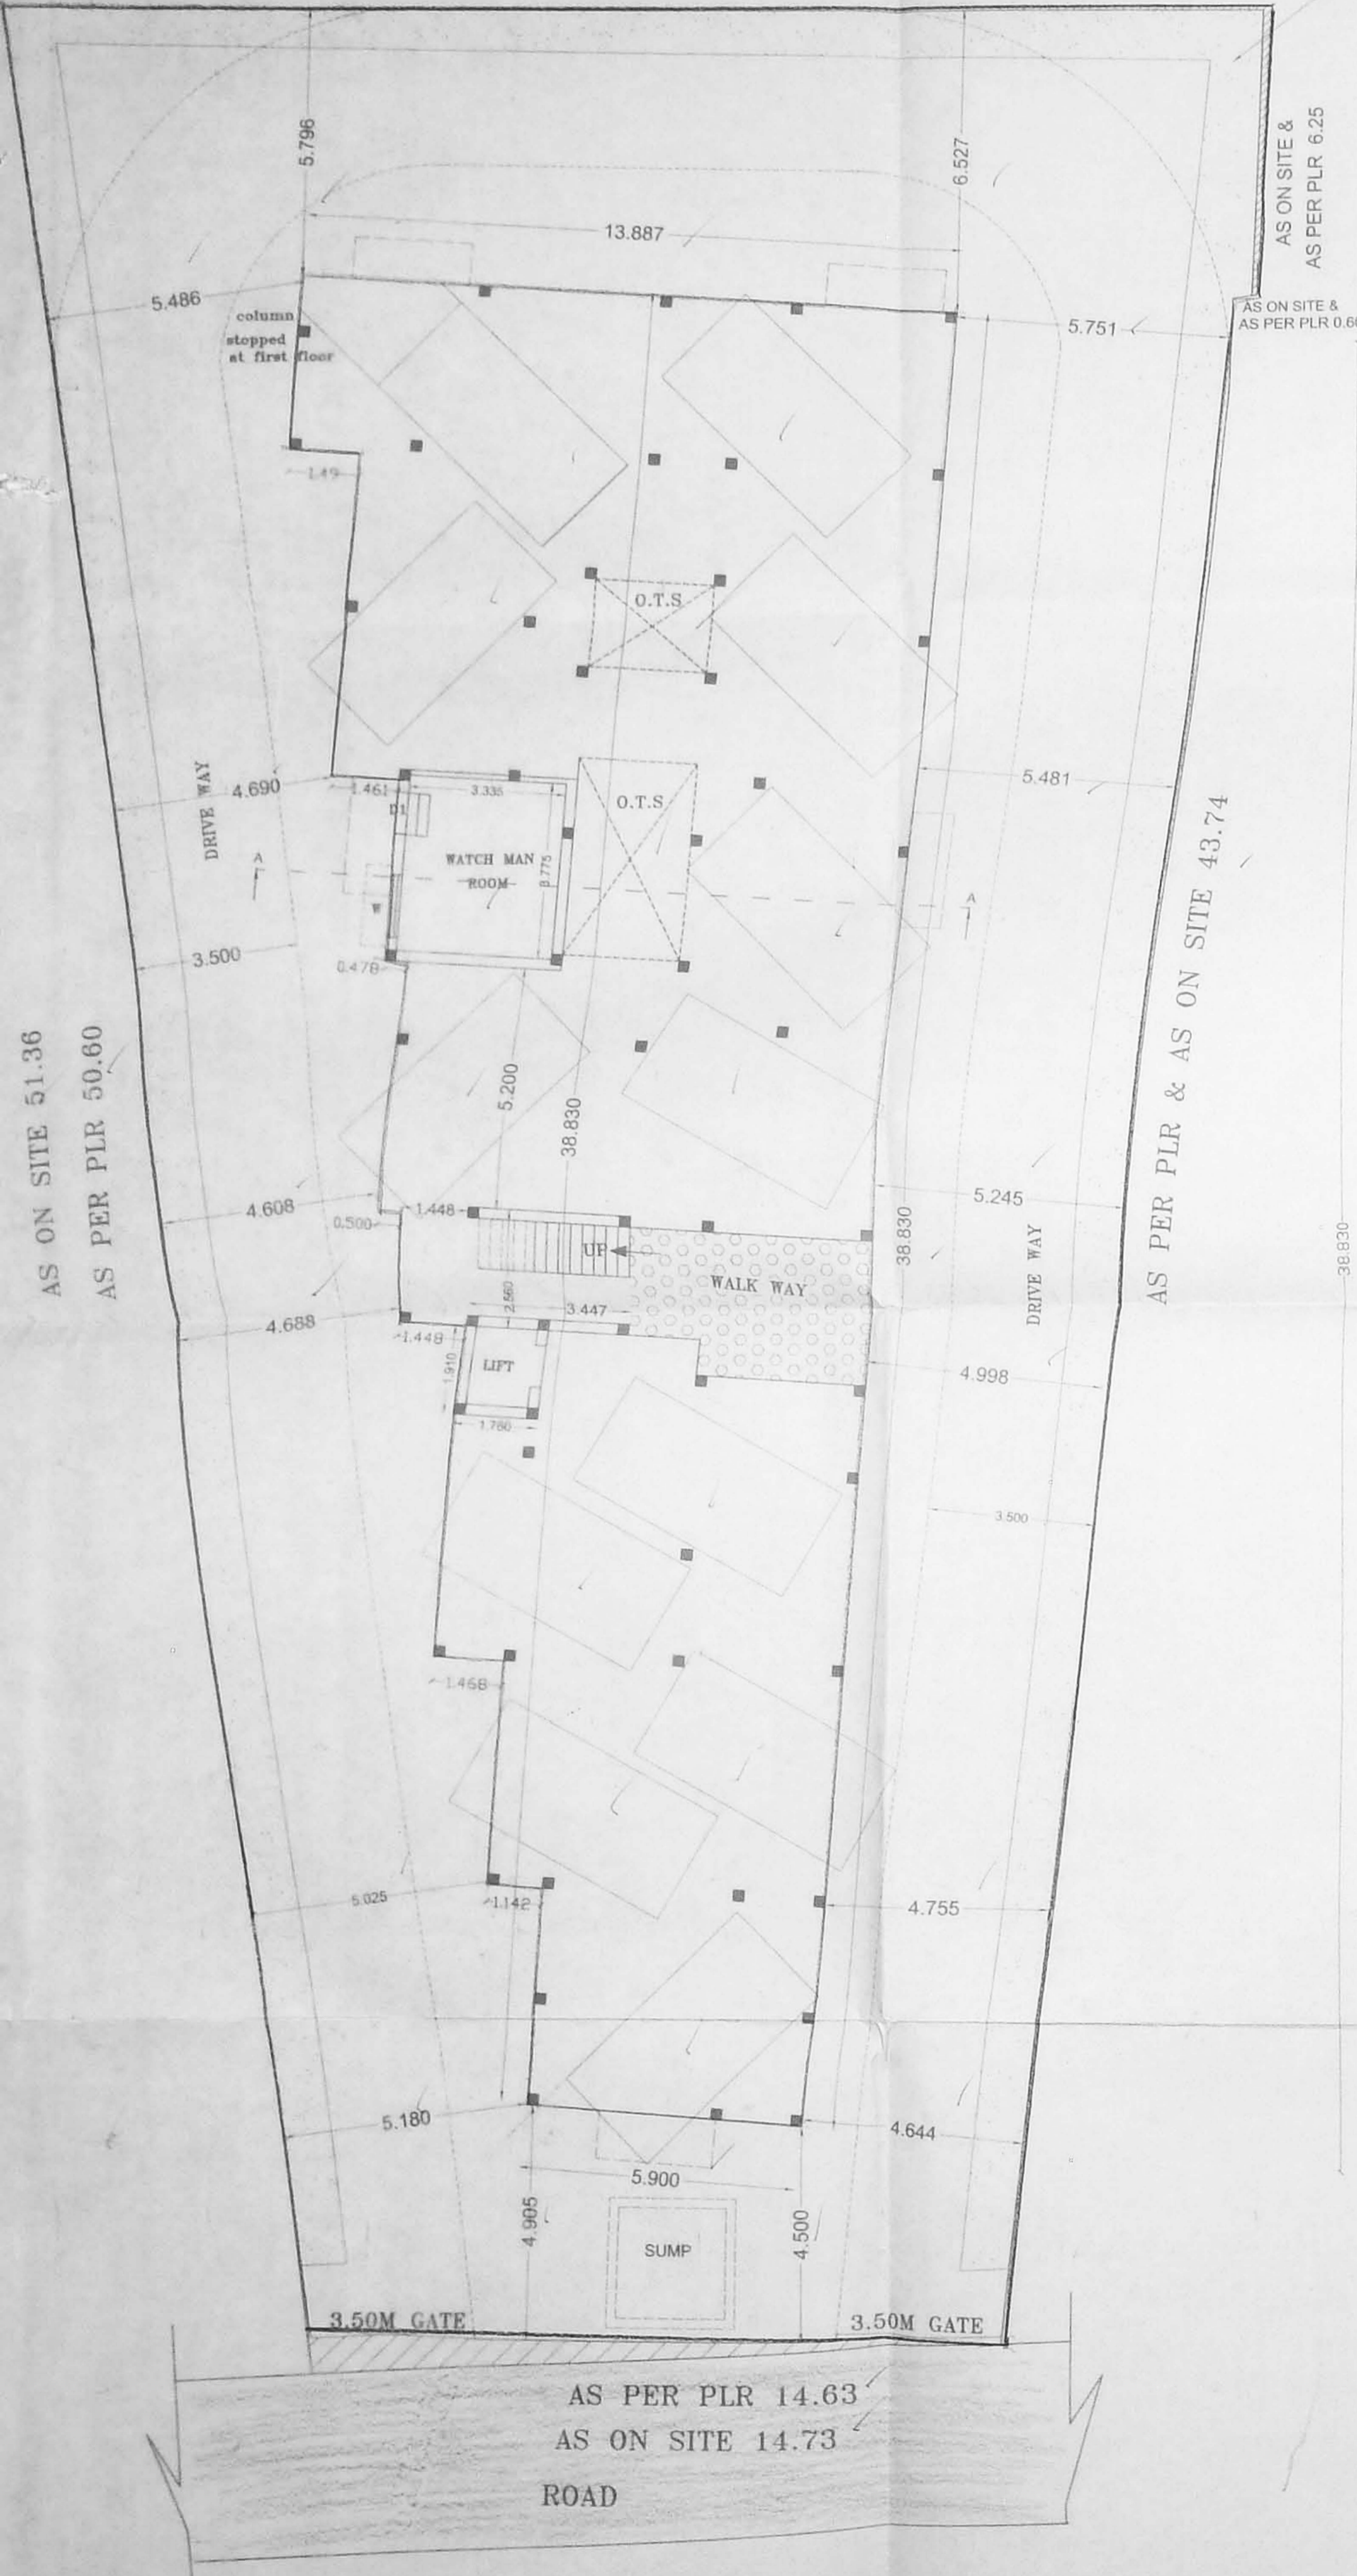

SITE CUM STILT FLOOR PLAN

PERCOLATION TO DETAIL

AS ON SITE & AS PER PLR 6.25

AS ON SITE & AS PER PLR 0.600

AS PER PLR & AS ON SITE 43.74

AS PER PLR & AS ON SITE 43.74

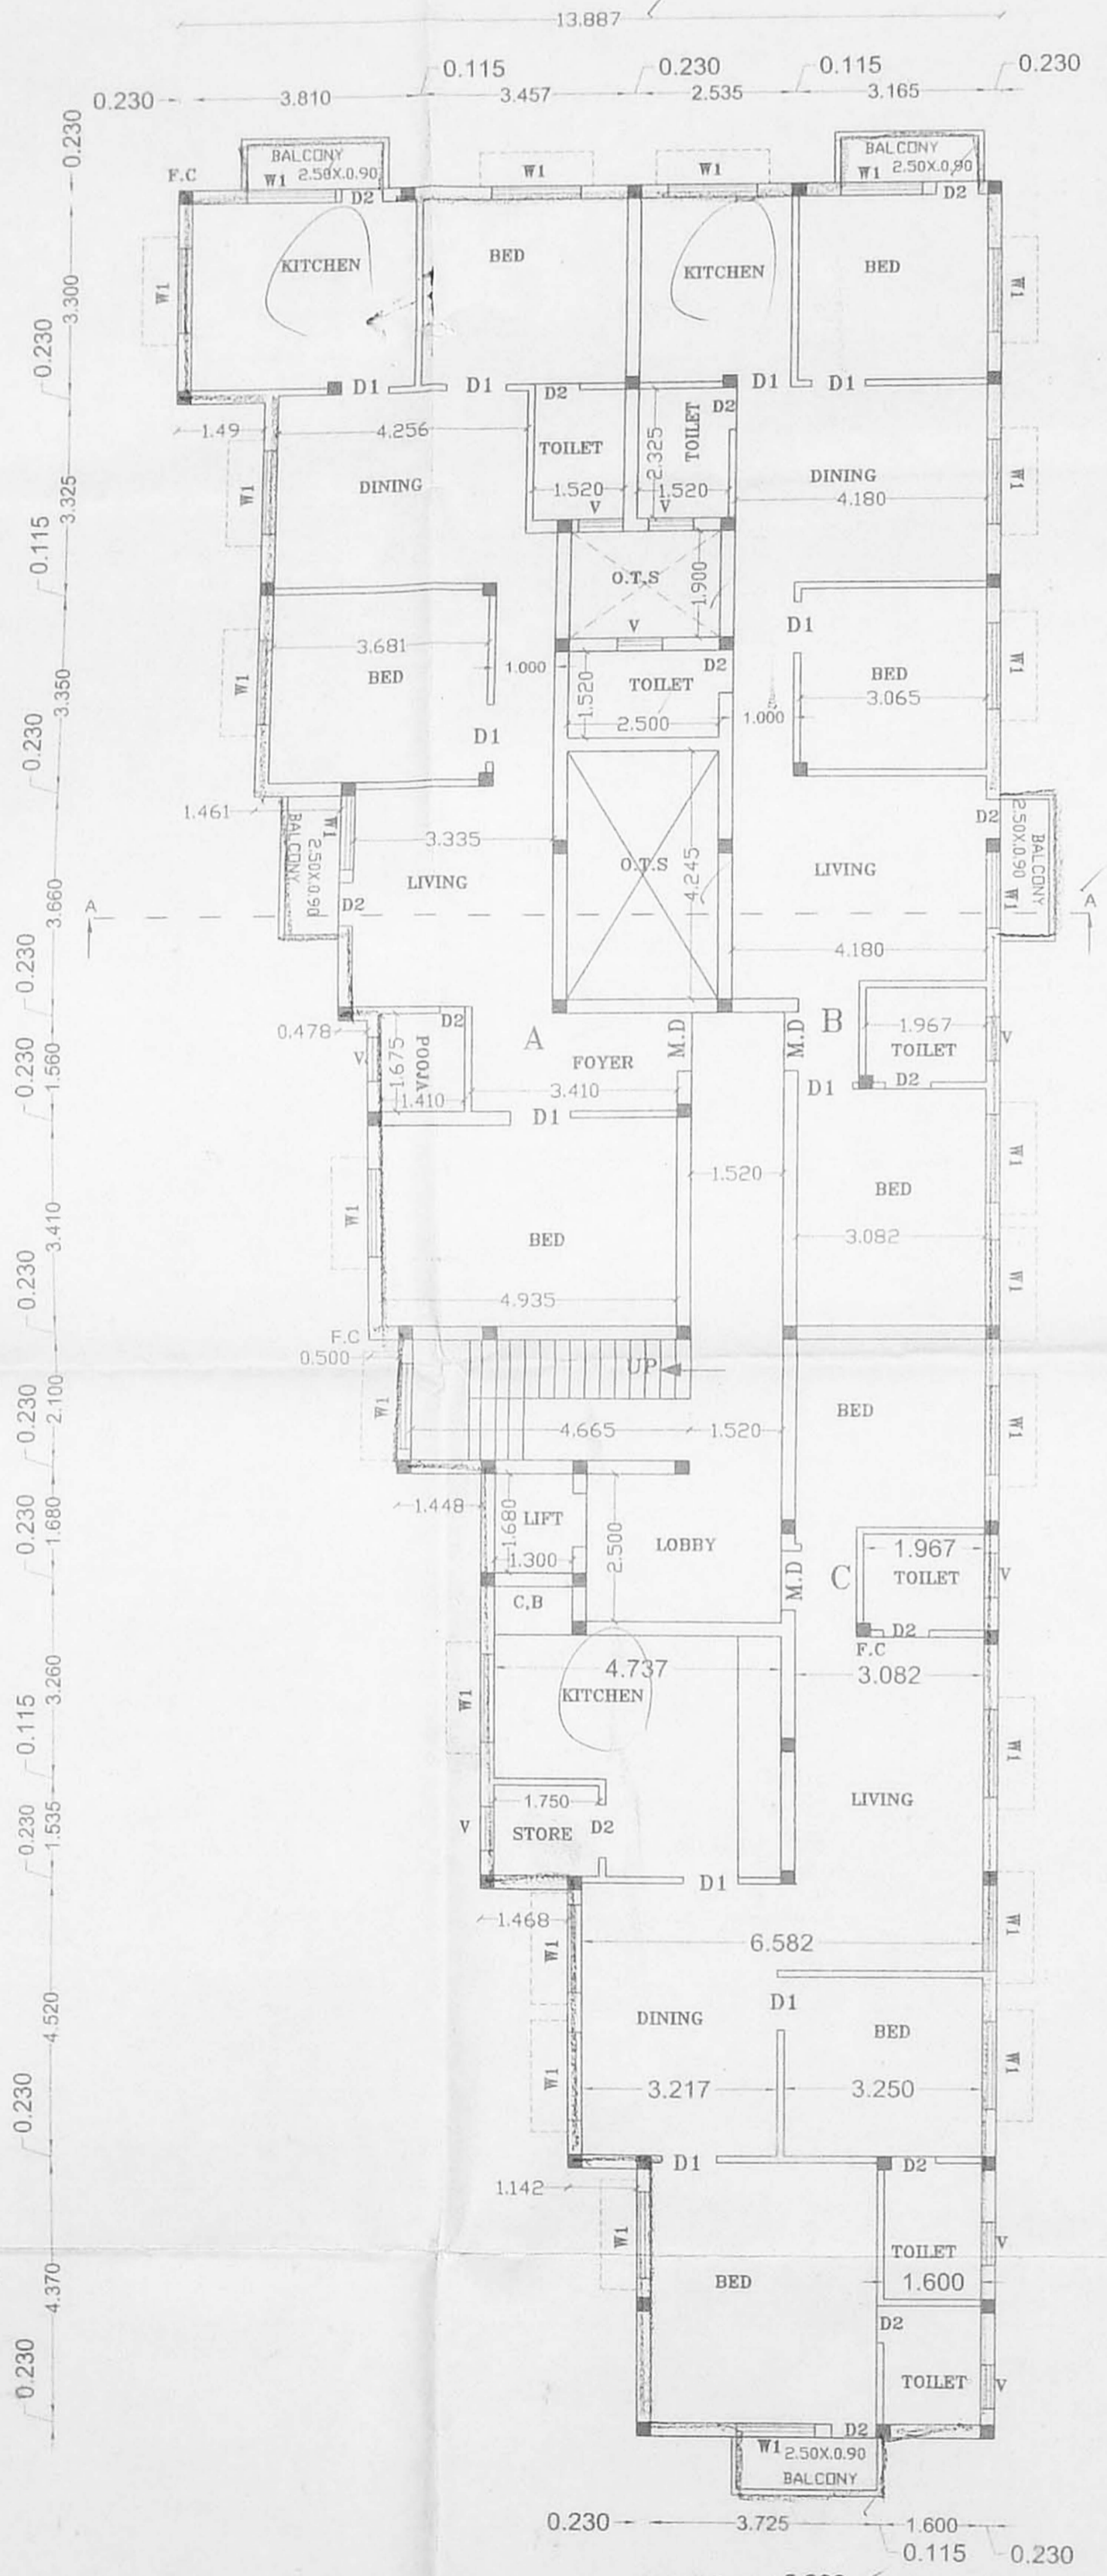

TYPICAL FLOOR PLAN (1ST, 2ND & 3RD FLOORS)



OFFICE COPY

15/08/2002
Planning Permit No. 13/87
APPROVED
SUBJECT TO THE CONDITIONS IN THIS OFFICE LETTER.
No. 3129950/2001 Date: 15/8/02
FOR MEMBER SECRETARY
CHENNAI METROPOLITAN DEVELOPMENT AUTHORITY
CHENNAI-600 008

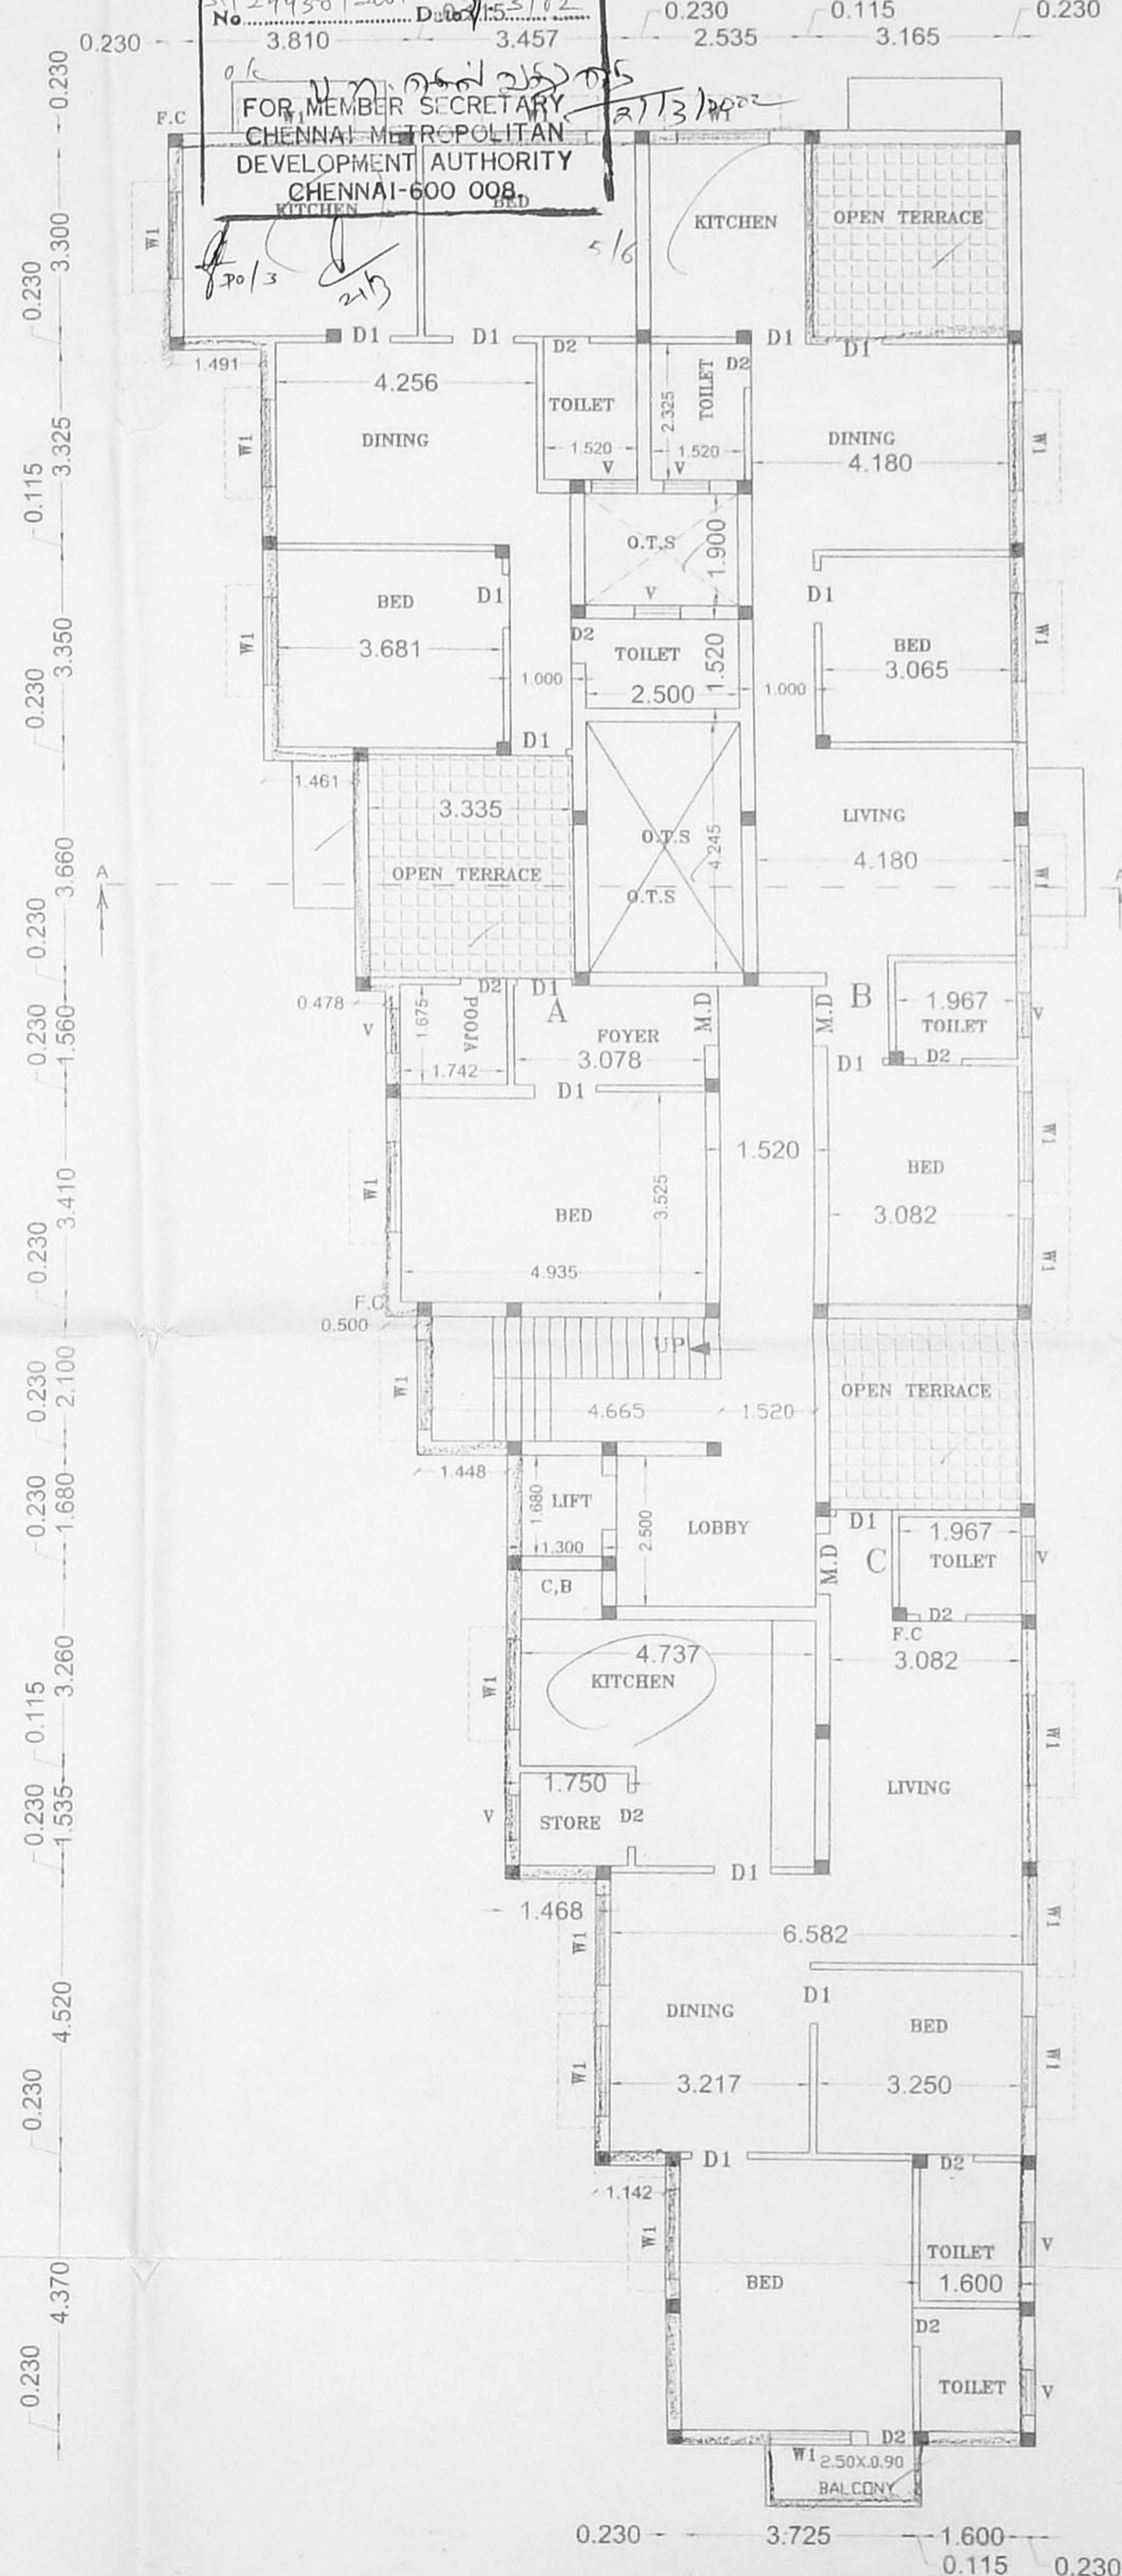

FOURTH FLOOR PLAN

- SPECIFICATIONS :-**
- R.C.C FOOTING & COLUMN CONCRETE 1:2:4
 - STRUCTURE : BRICKWORK SET IN cm 1:5
 - REVISION: 1:4:8 FOR LINTELS, BEAMS & SLABS
 - REVISION: 1:4:8 FOR FLOOR LEVELLING COURSE
 - REVISION: 1:10 IN BASEMENT FOR FOUNDATION
 - REVISION: WITH T.W. FLASH DOORS & T.W. GLAZED WINDOWS & VENTILATORS
 - 3 COATS OF CEMENT PAINT TO INSIDE & OUT SIDE WALLS
 - COATS OF ENAMEL PAINTS OVER ONE COAT OF PLASTER FOR JOINERY, GRILLEWORK, ETC.
 - COURSE OVER ROOF SLAB 3" THICK WITH BRICK JELLY LIME CONCRETE AND ONE LAYER OF PRESSED TILES ON TOP

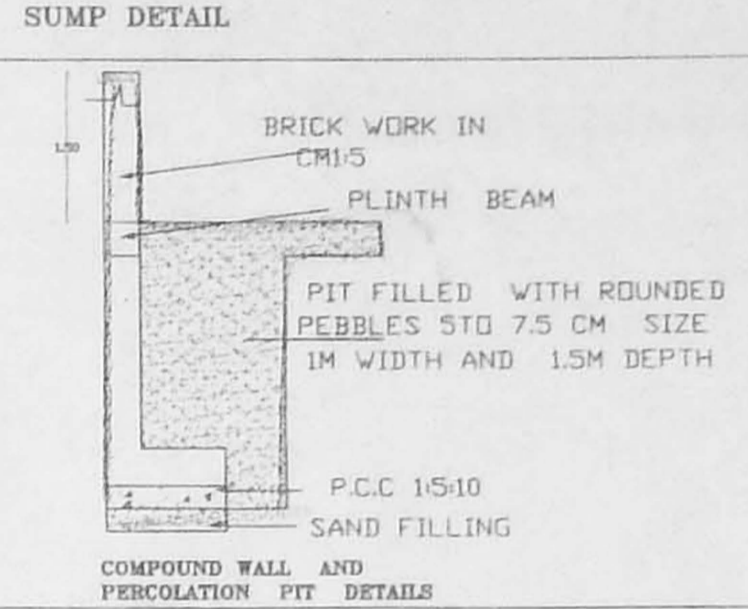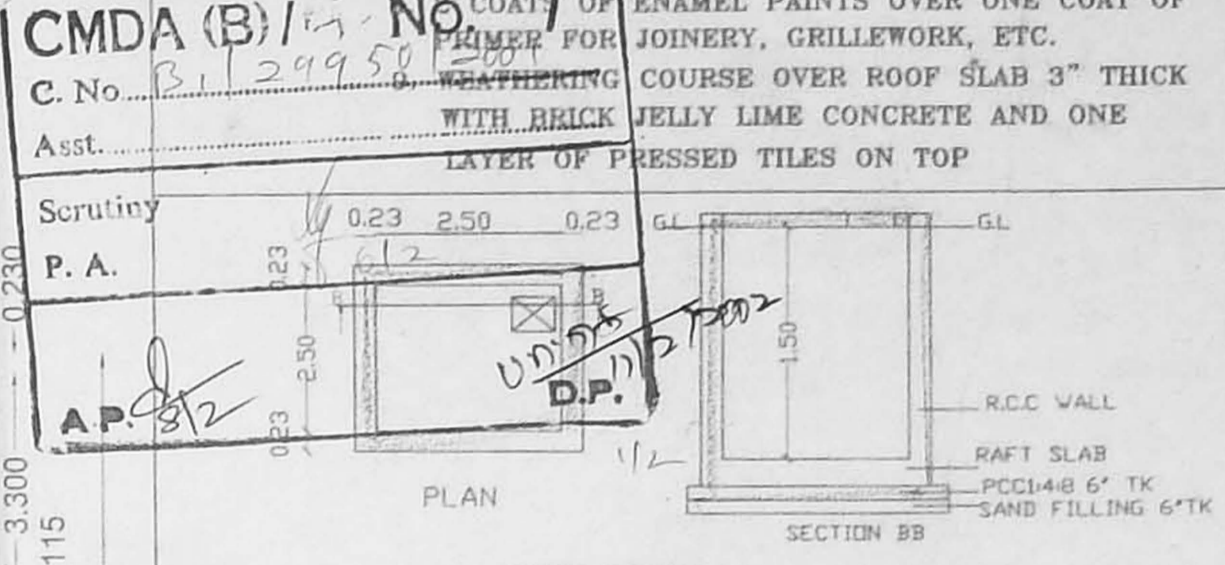

FOUNDATION DETAILS

AREA STATEMENT

PLOT EXTENT AS PER PLR	1003.34M2
PRO. STILT FLOOR BUILTUP AREA	32.31M2
PRO. FIRST FLOOR BUILTUP AREA	378.26M2
PRO. SECOND FLOOR BUILTUP AREA	378.26M2
PRO. THIRD FLOOR BUILTUP AREA	378.26M2
PRO. FOURTH FLOOR BUILTUP AREA	333.60M2
PRO. TOTAL BUILTUP AREA	1500.69M2
F.S.I	1.49

COLOUR INDEX

PROPOSED ROAD BOUNDARY

SCALE : 1:100


SCHEDULE OF JOINERY

M.D	DOOR	1.00X2.10
D1	DOOR	0.90 X2.10
D2	DOOR	0.75 X2.10
W1	WINDOW	1.30X1.30
V	VENTILATOR	0.80 X 0.60


PLAN SHOWING THE PROPOSED CONSTRUCTION OF RESIDENTIAL BUILDING AT DOOR NO:6&7 1ST STREET, HAADDOWS ROAD RS NO:109/10 BLOCK NO:19,NUNGAMBAKKAM CHENNAI .

ALL MEASUREMENTS ARE IN METRES .
NOTE: F.C- FLOATING COLUMN


OWNER
LICENSED SURVEYOR
K. SELVAM, B.E., AMIE, C.Eng (I) A.I.A.,
Consulting Civil Engineer Chartered Engineer
Approved Valuer Licensed Surveyor,
Class-I Reg. No: 78/2001-2002
Corporate office of Chennai.
NEW No. 9, Old No. 254
Mogappair East, Chennai-600 050.
Phone: 6562050.

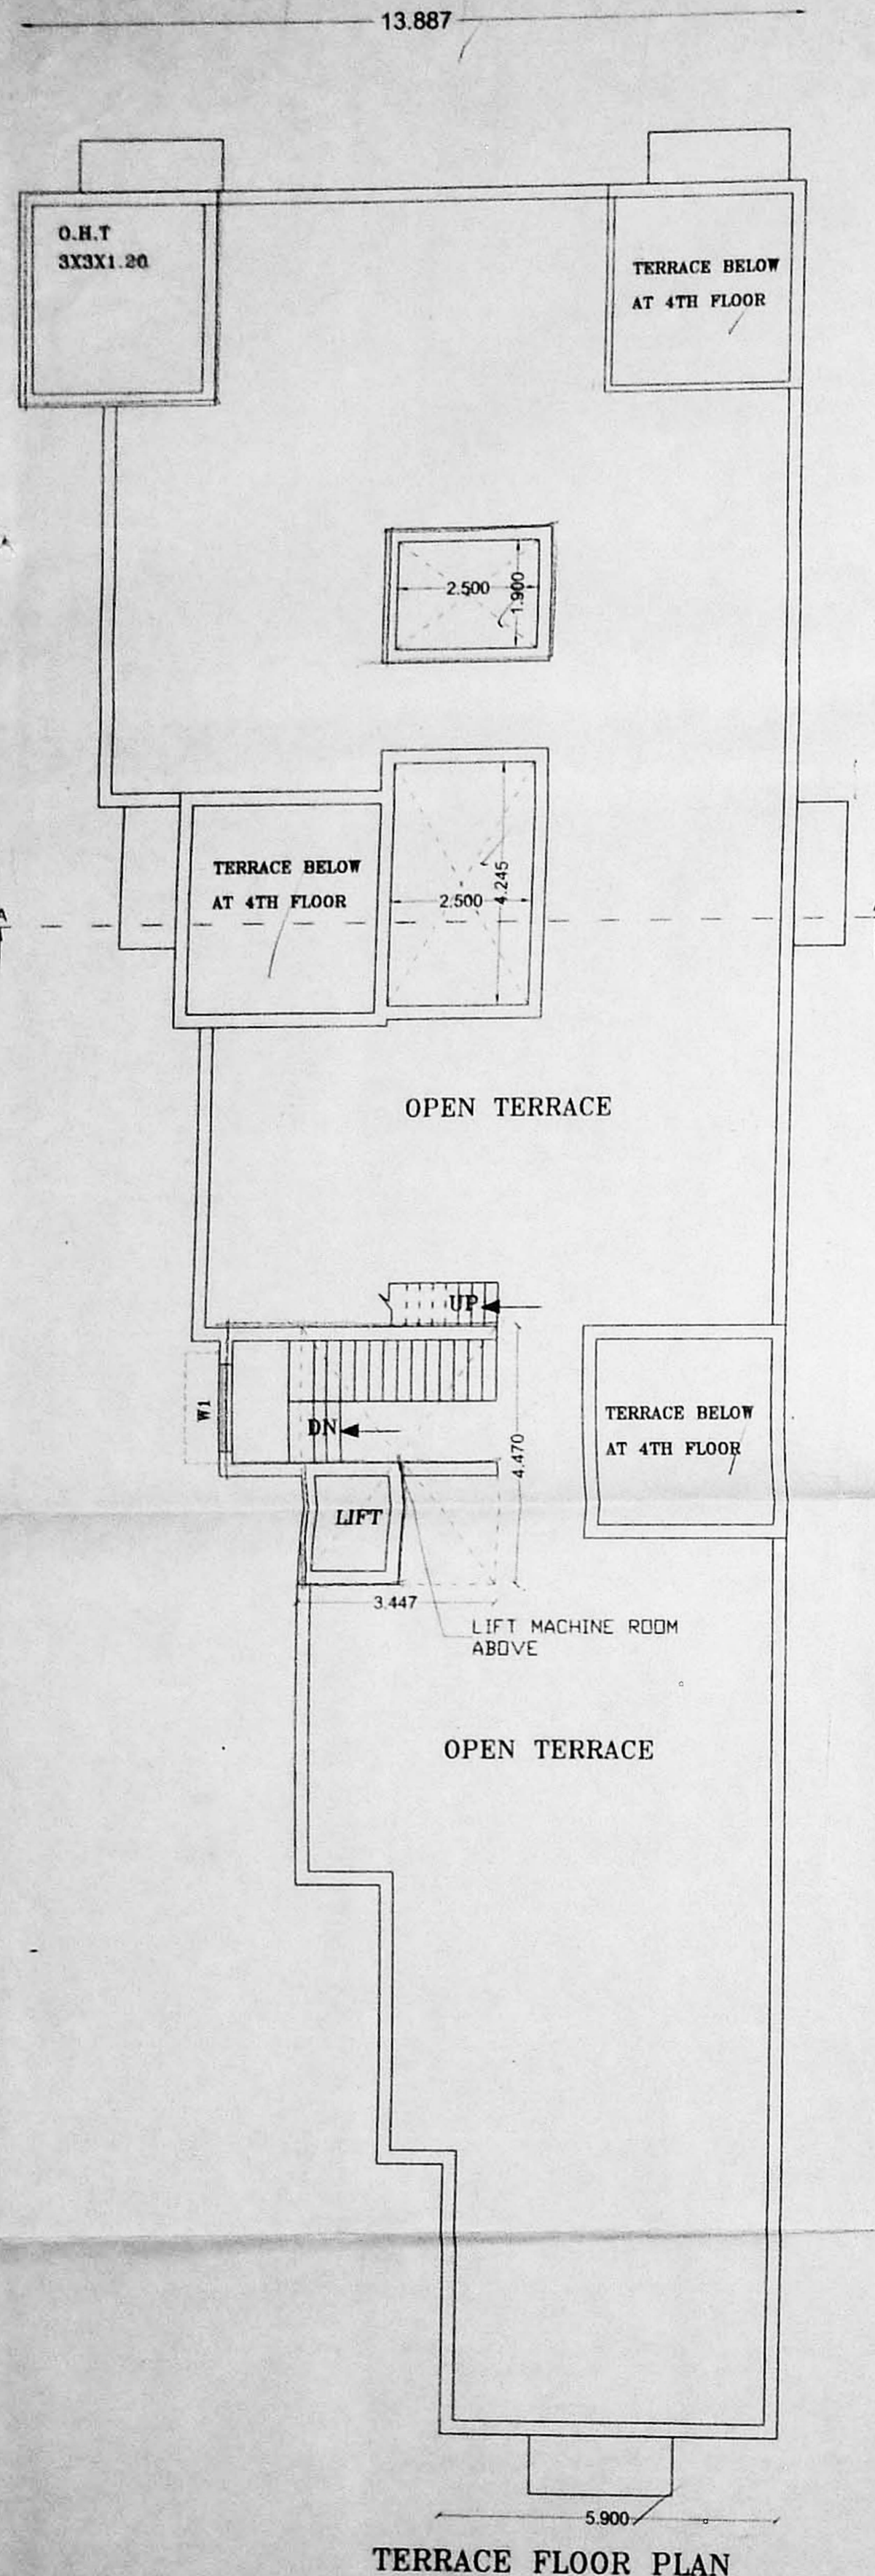

TERRACE FLOOR PLAN

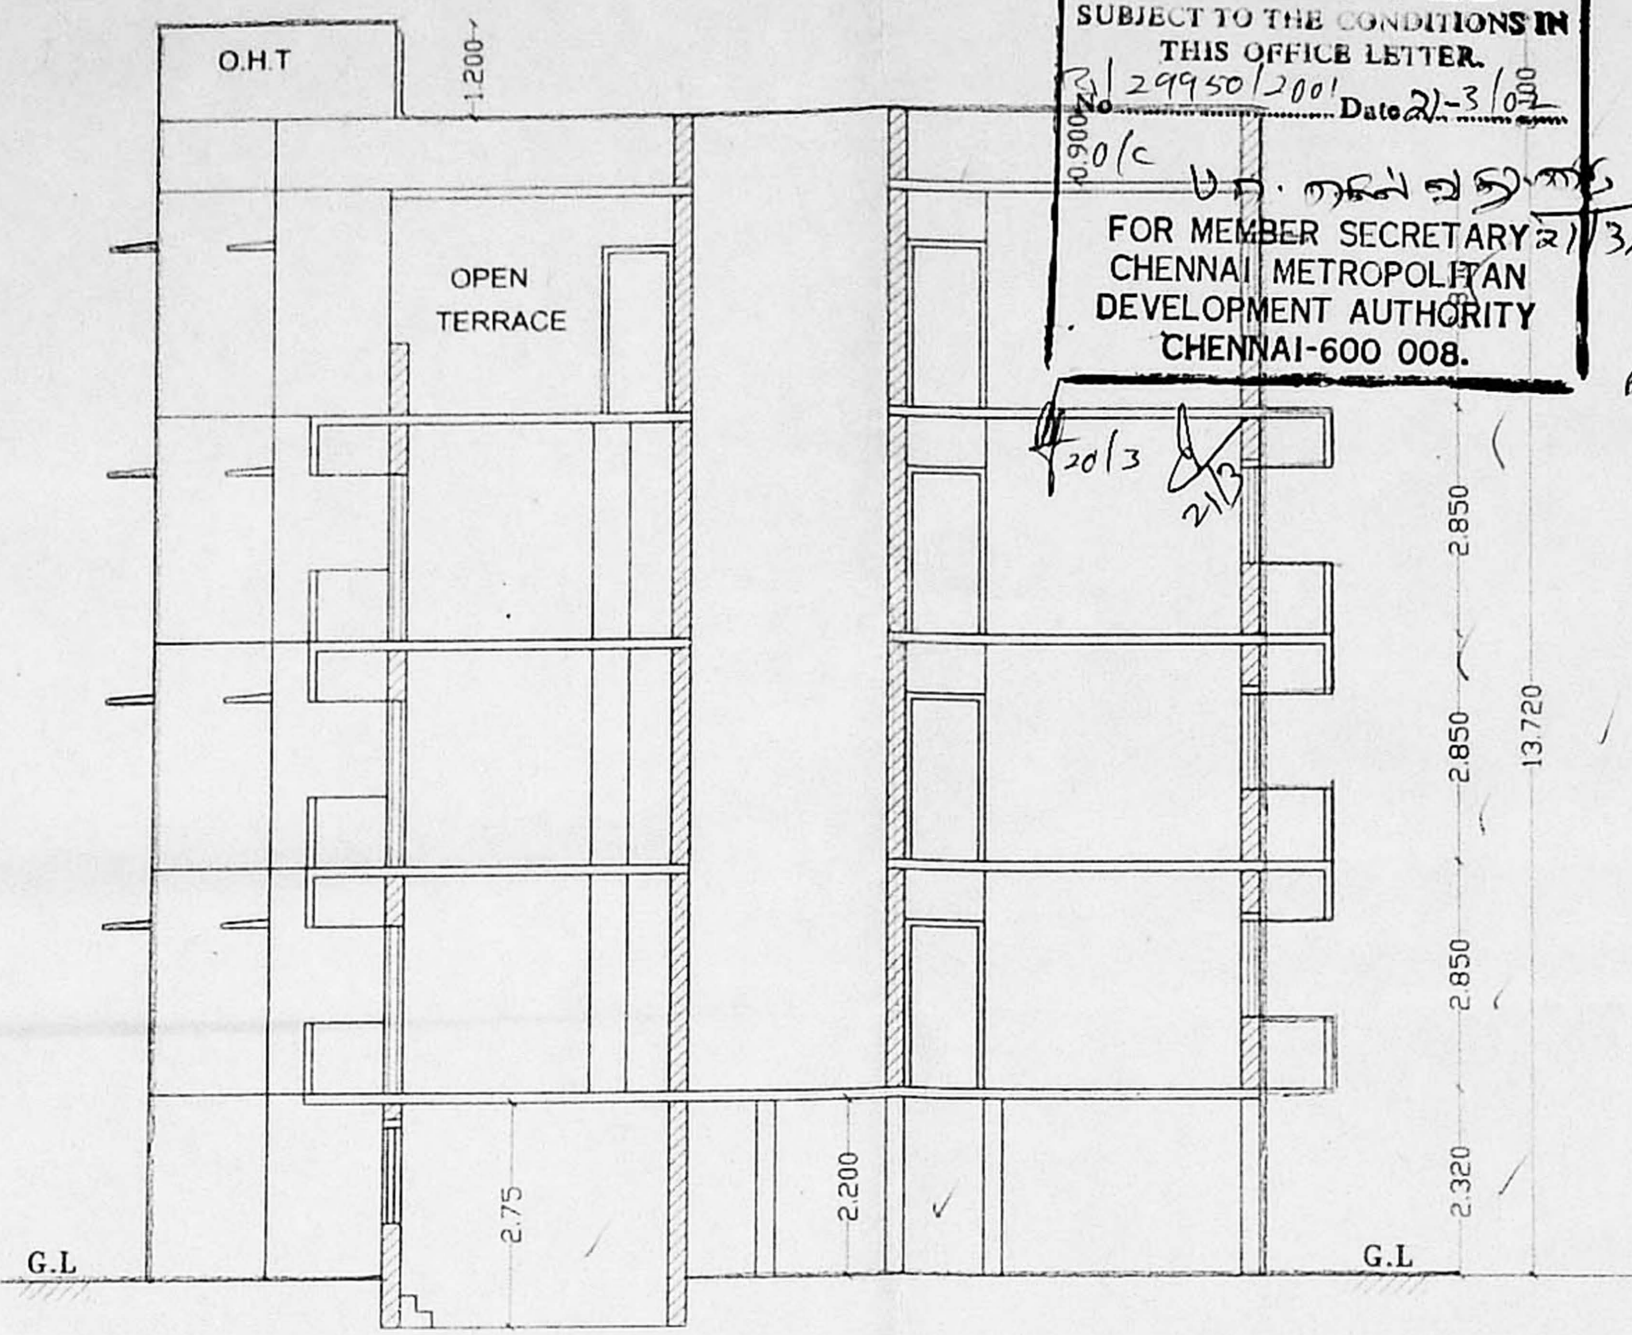


SECTION ON AA

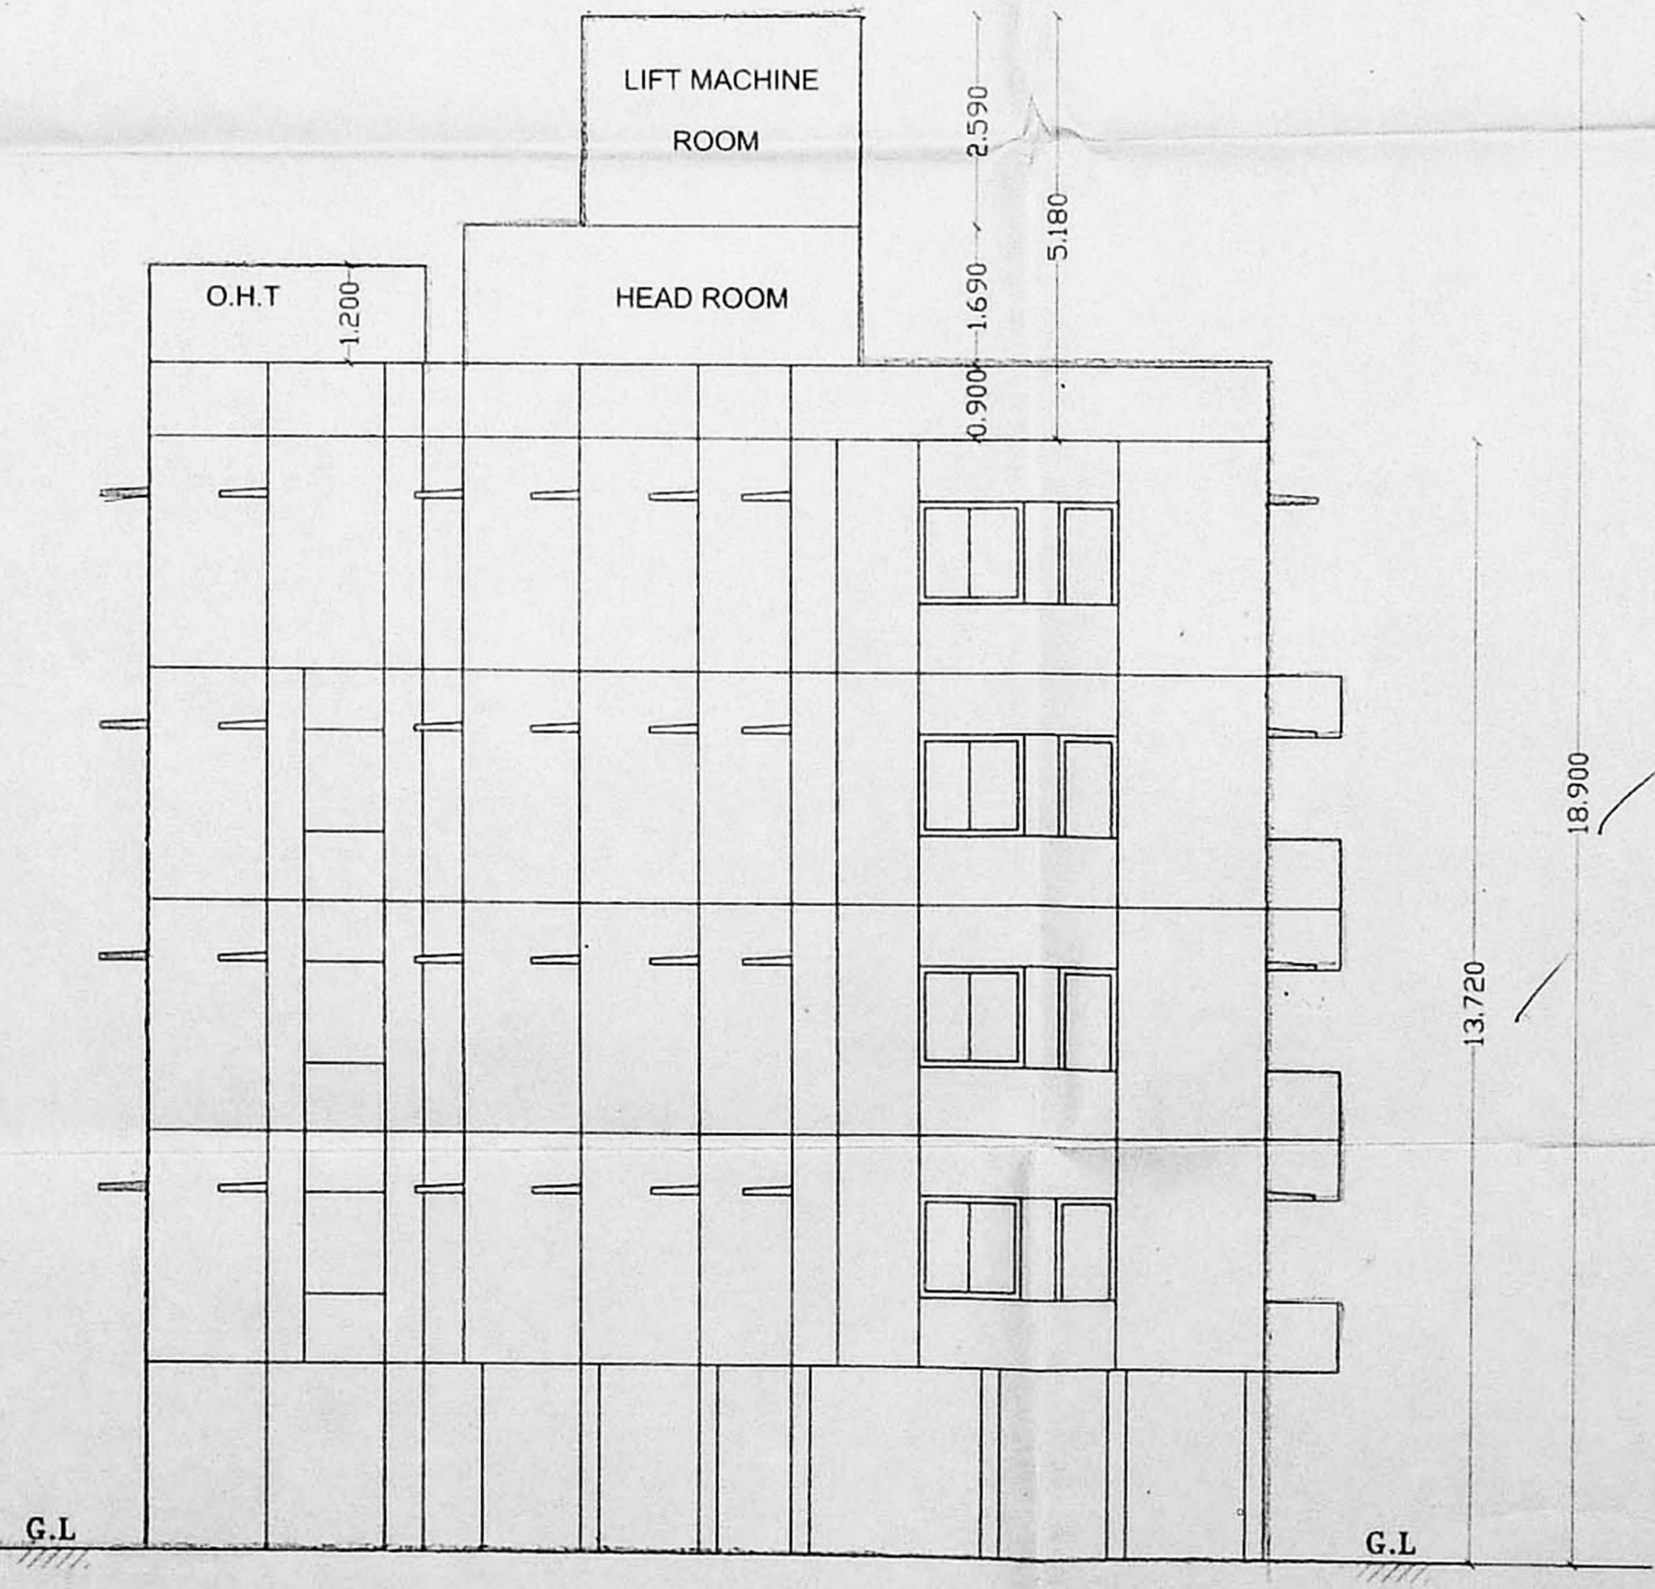


FRONT ELEVATION

OFFICE COPY
 Planning Permit No. 29950/2001
APPROVED
 SUBJECT TO THE CONDITIONS IN THIS OFFICE LETTER.
 Date 27-3-2002
 FOR MEMBER SECRETARY
 CHENNAI METROPOLITAN DEVELOPMENT AUTHORITY
 CHENNAI-600 008.
 6/6

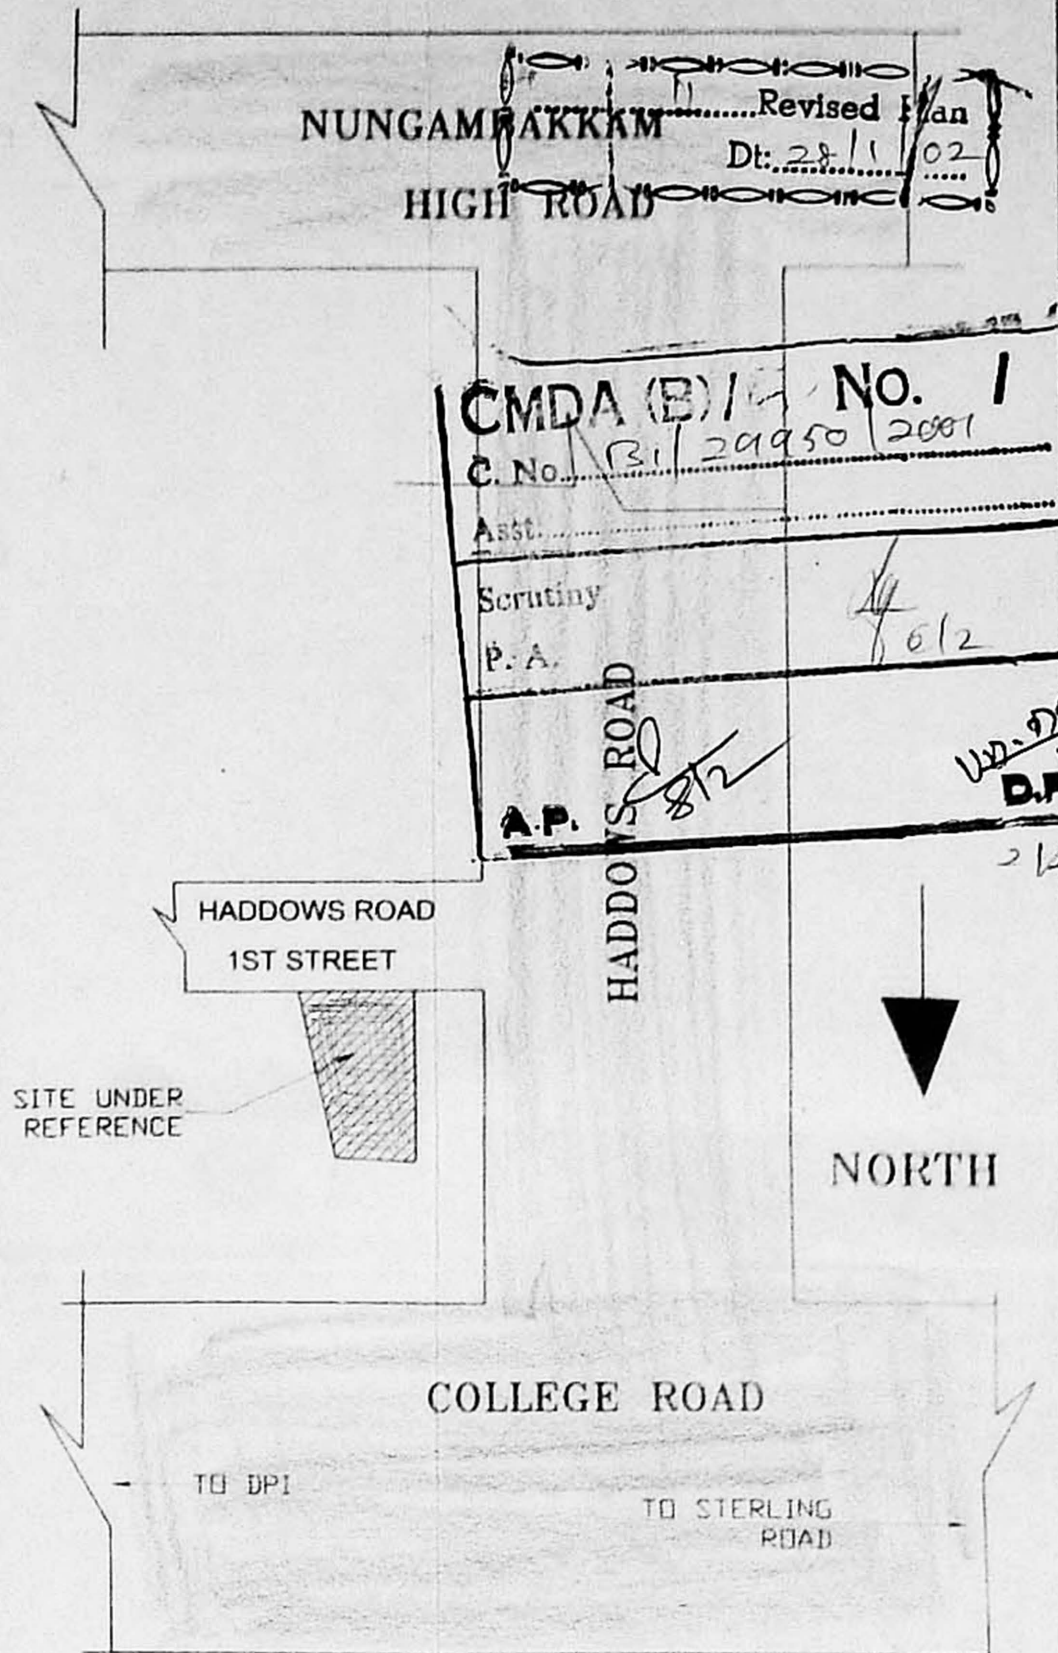

KEY PLAN
(NOT TO SCALE)

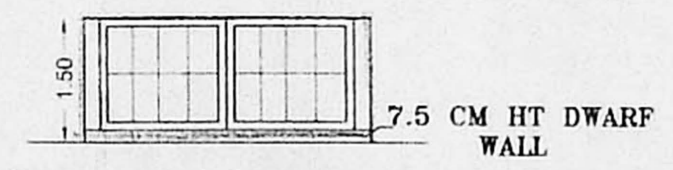

GATE

COLOUR INDEX

PROPOSED ROAD BOUNDARY

SCALE : 1:100

SCHEDULE OF JOINERY

M.D	DOOR	1.00X2.10
D1	DOOR	0.90 X2.10
D2	DOOR	0.75 X2.10
W1	WINDOW	1.30X1.30
V	VENTILATOR	0.60 X 0.60

PLAN SHOWING THE PROPOSED CONSTRUCTION OF RESIDENTIAL BUILDING AT DOOR NO:6&7 1ST STREET, HAADDOWS ROAD RS NO:109/10 BLOCK NO:19,NUNGAMBAKKAM CHENNAI .

ALL MEASUREMENTS ARE IN METRES .
 NOTE: F.C- FLOATING COLUMN

Handwritten signatures

K. SELVAM, B.E., AMIE, C.Eng (I) A.I.C.E.
 Consulting Civil Engineer Chartered Engineer
 Approved Valuer & Licensed Surveyor,
 Class-1, Reg. No: 78/2001-2002
 Corporation of Chennai.
 NEW No. 9, Old No. 234,
 Mogappair East, Chennai-600 050.
 Phone: 6562050.

OWNER

LICENSED SURVEYOR