



FRONT ELEVATION

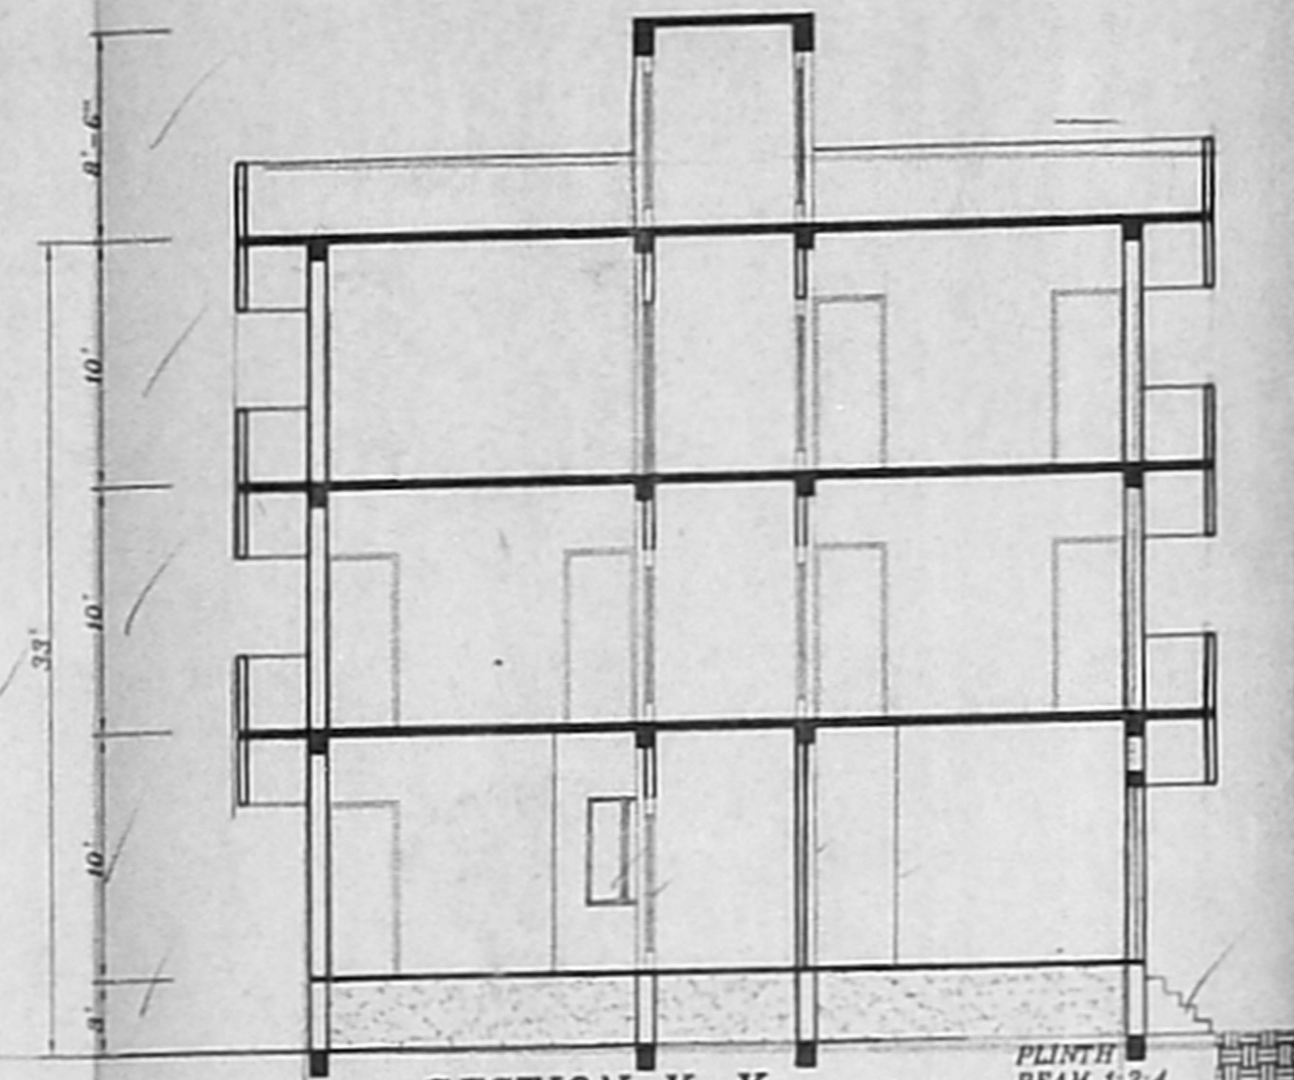


SECTION X-X


PARAPET WALL 3' HIGHT  
 R C C ROOF SLAB 1:2:4 WITH WEATHERING COURSE  
 BRICK WORK IN C M 1:5 PLASTRING IN C M 1:3 15MM THICK  
 R C C ROOF SLAB 1:2:4  
 R C C ROOF BEAM 1:2:4  
 R C C LINTEL CUM SUNSHADE  
 R C C ROOF SLAB 1:2:4  
 C C FLOORING 1:4:8  
 GROUND LEVEL  
 PLINTH BEAM 1:2:4

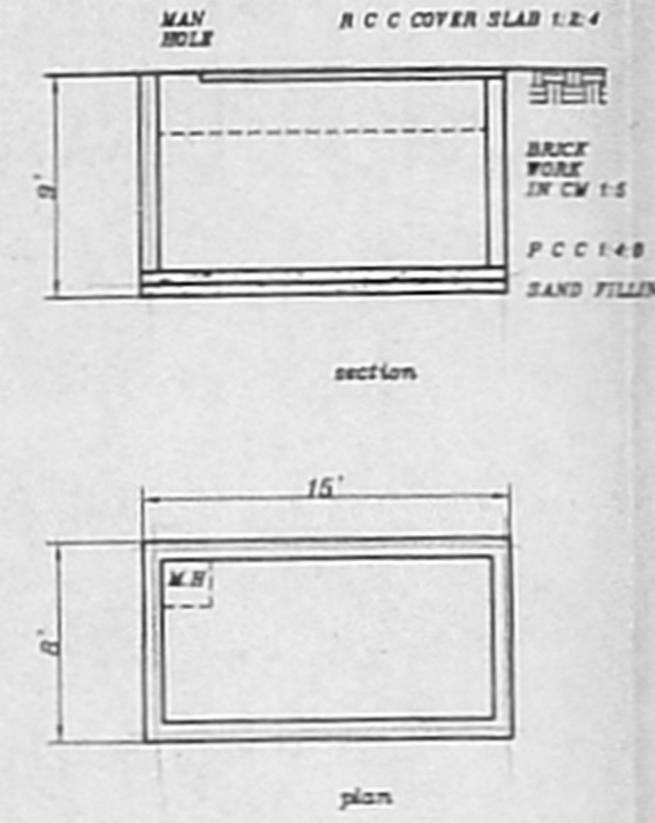


SUMP DETAILS

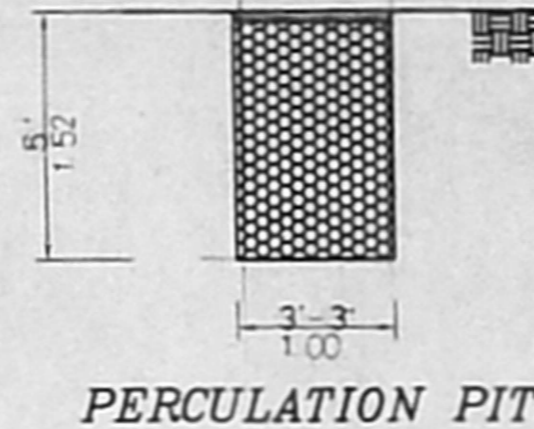


PERCOLATION PITS

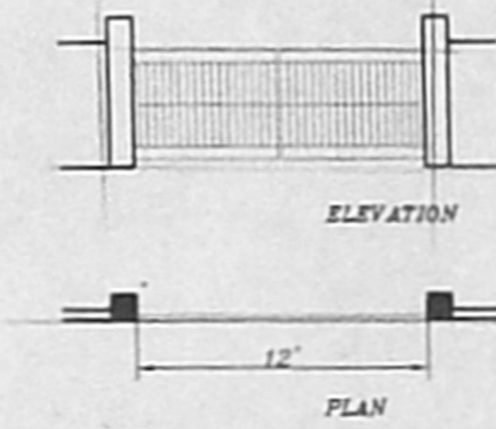


DETAILS OF COMPOUND WALL AND GATE

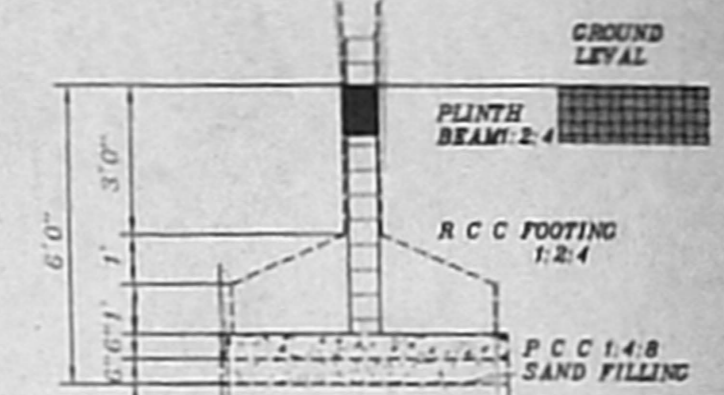


FOUNDATION DETAILS

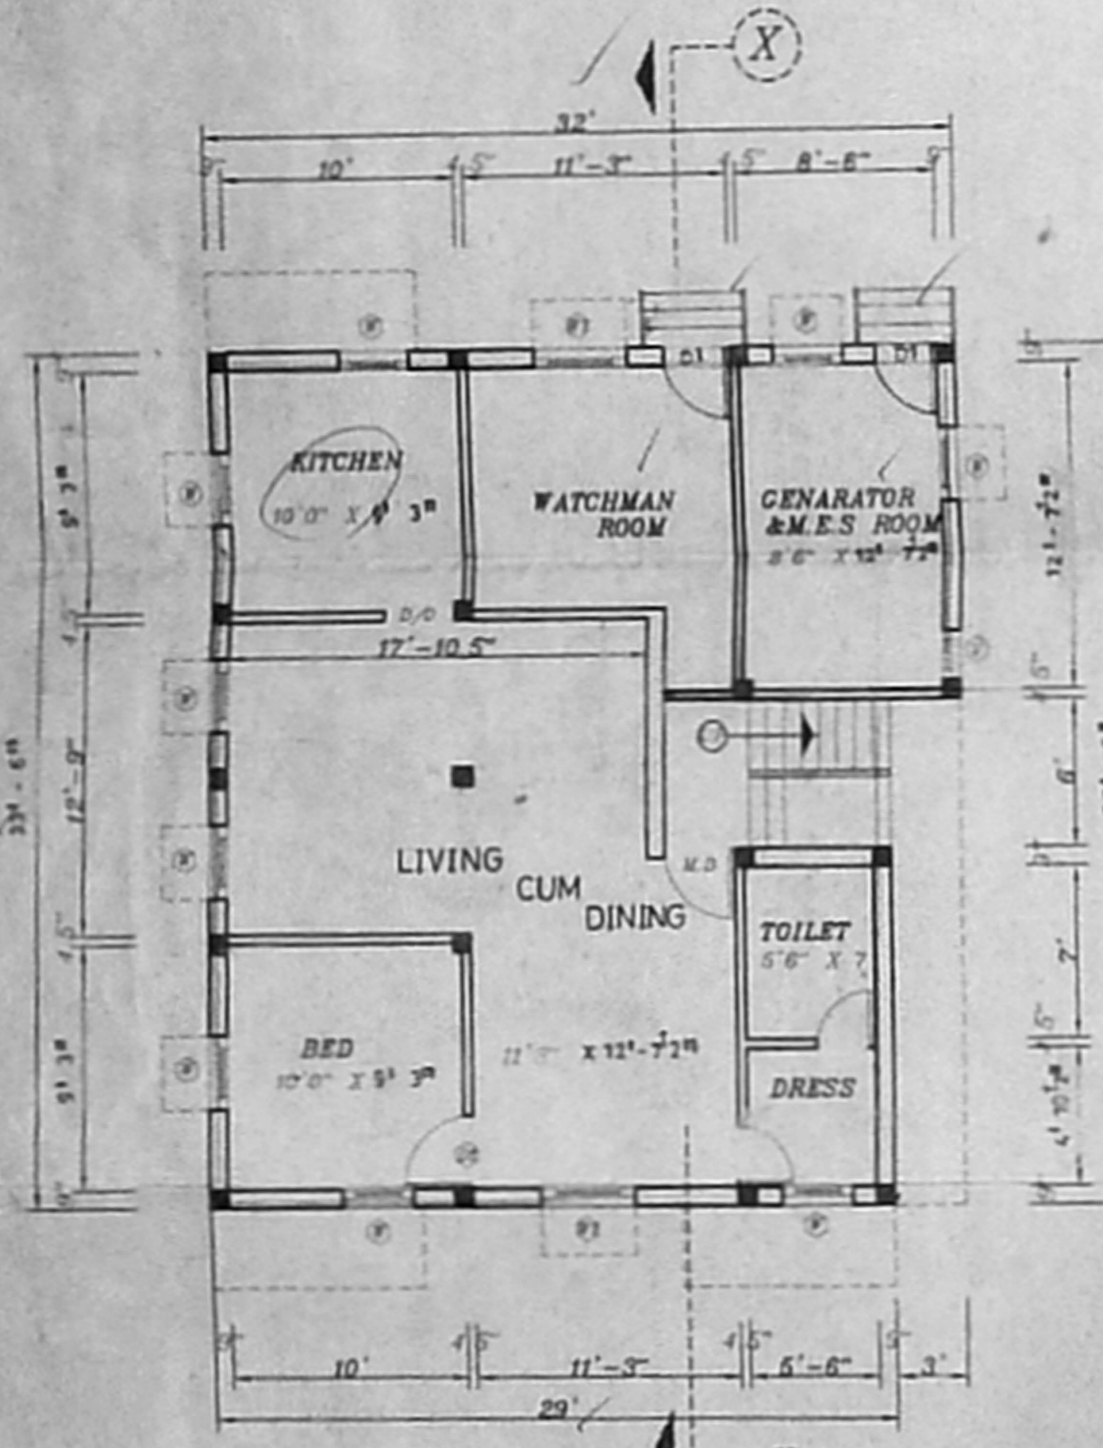


GROUND FLOOR PLAN

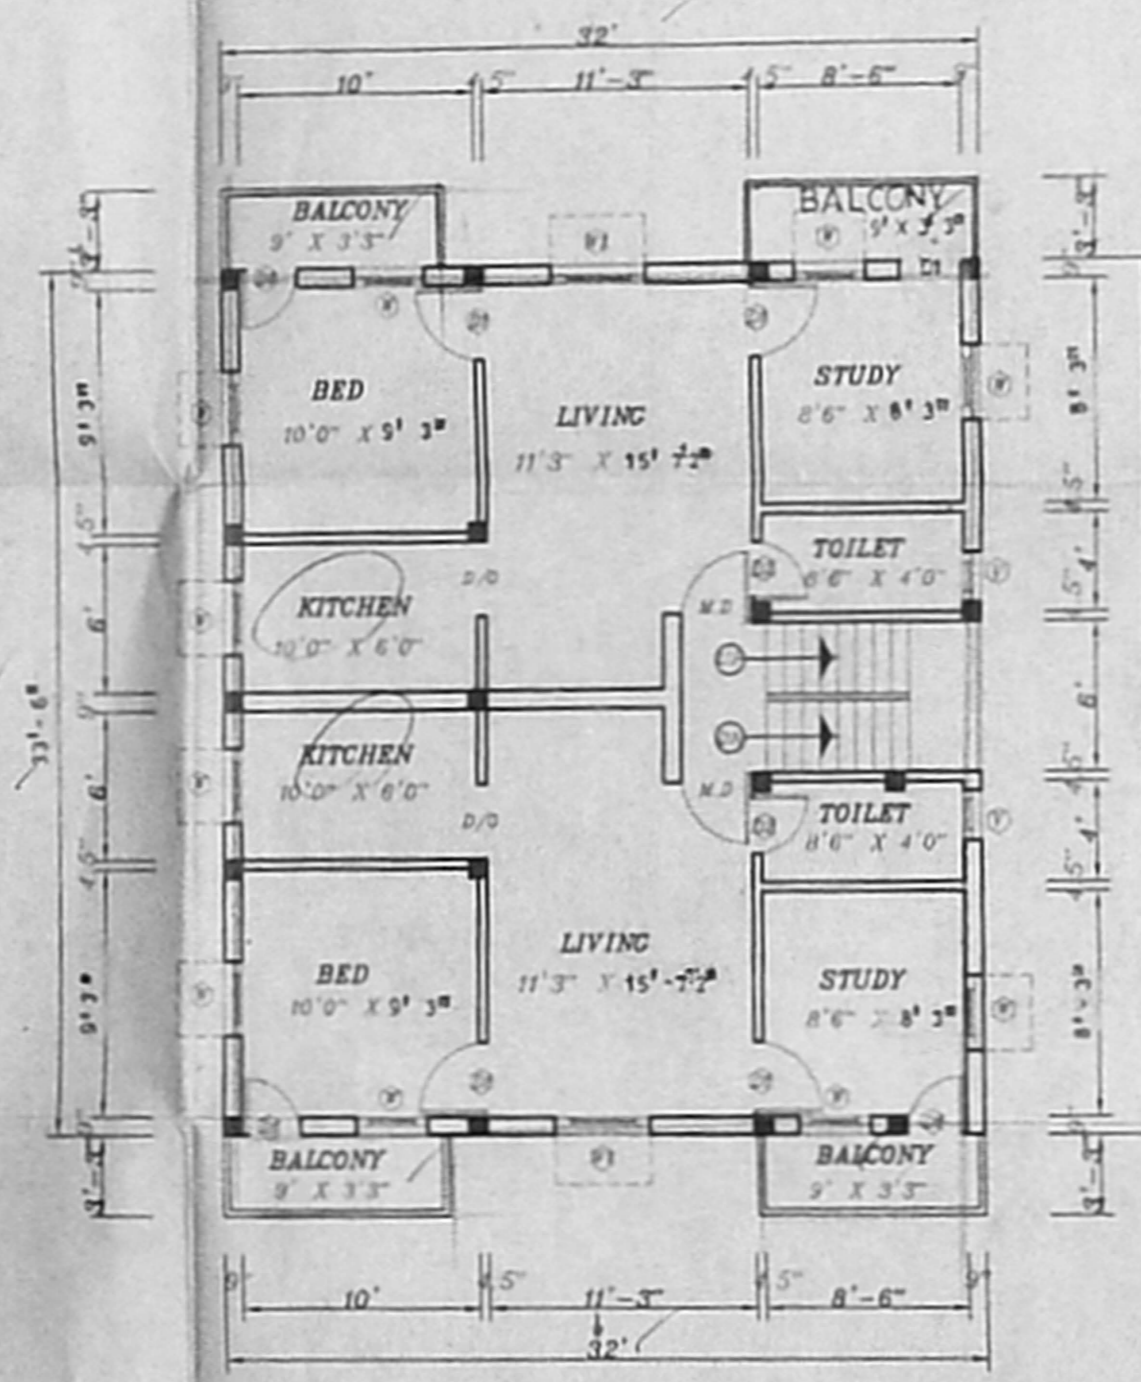


FIRST FLOOR PLAN

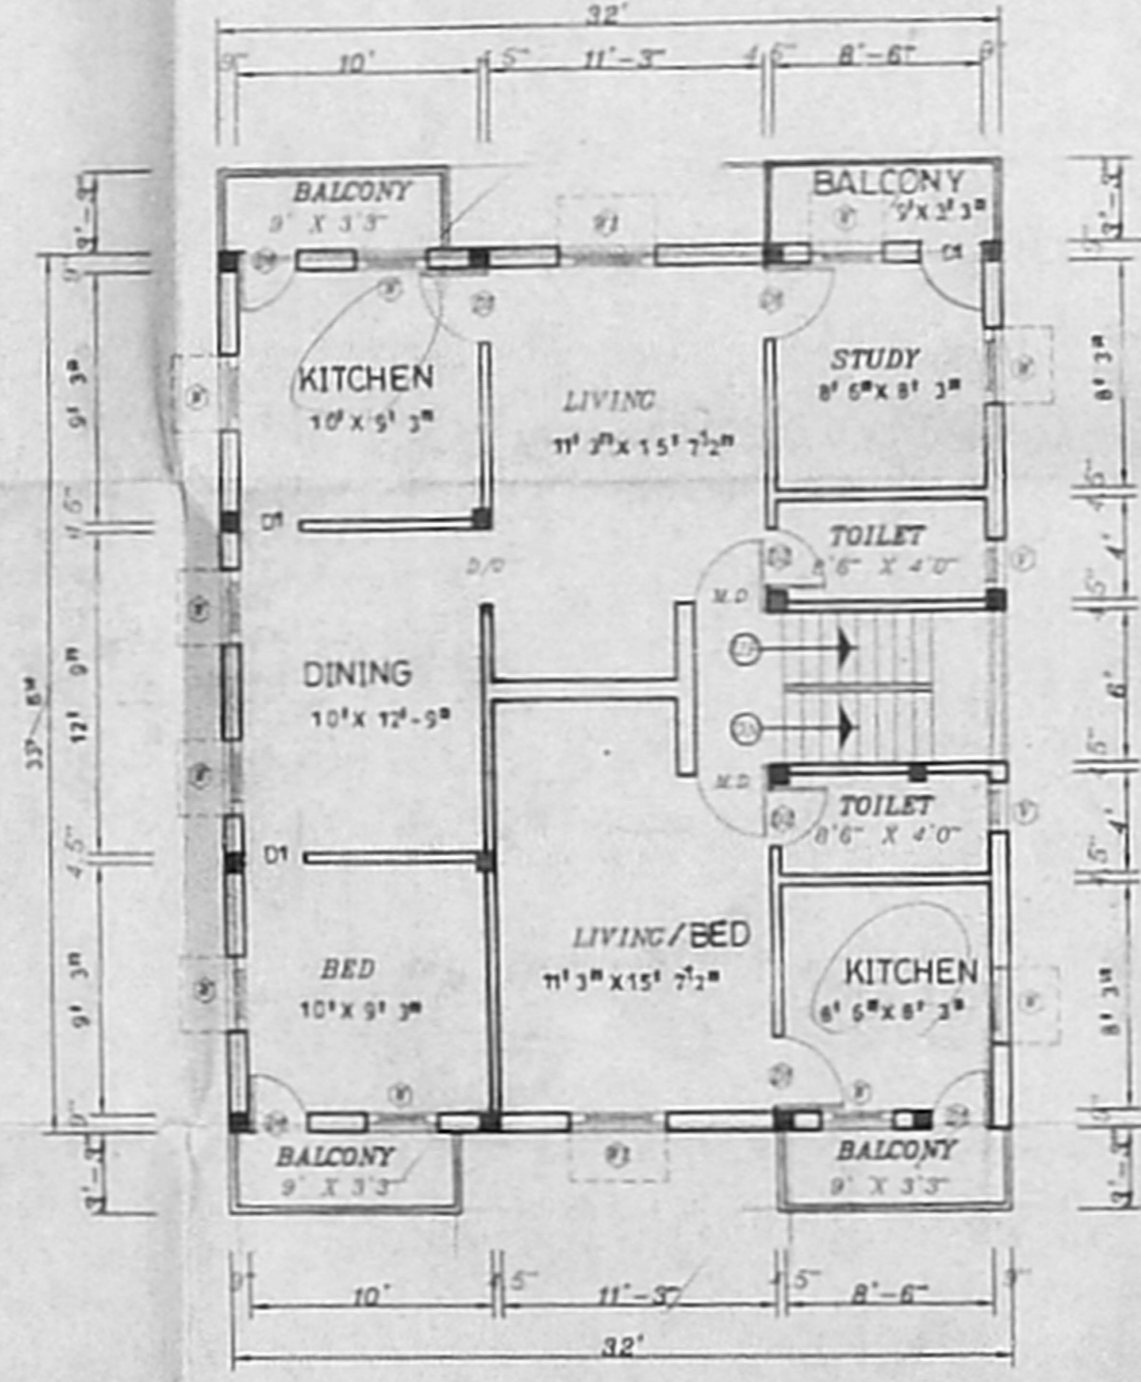

SECOND FLOOR PLAN

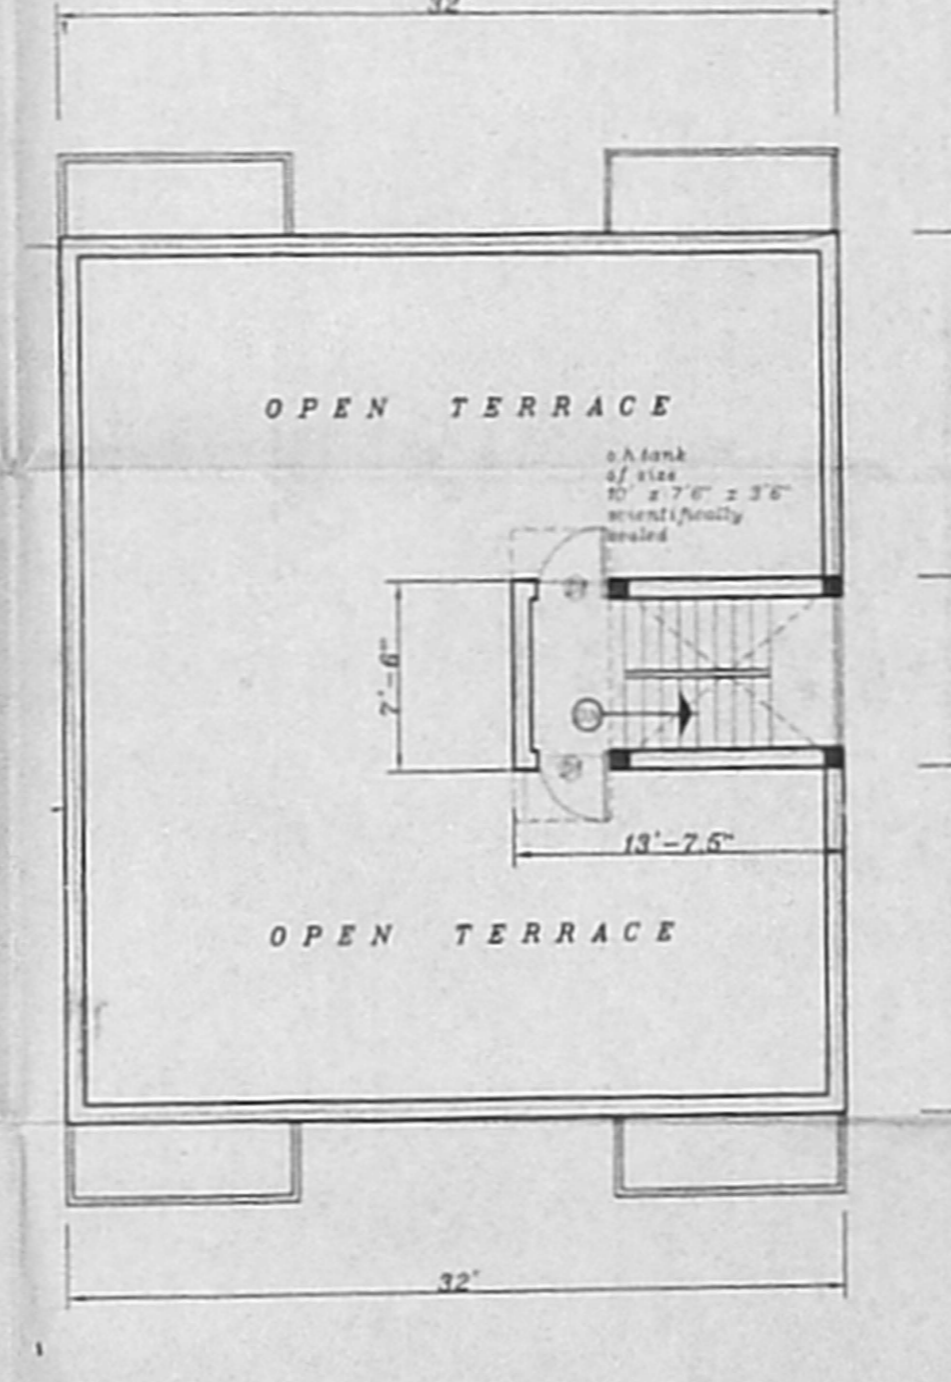


TERRACE FLOOR PLAN

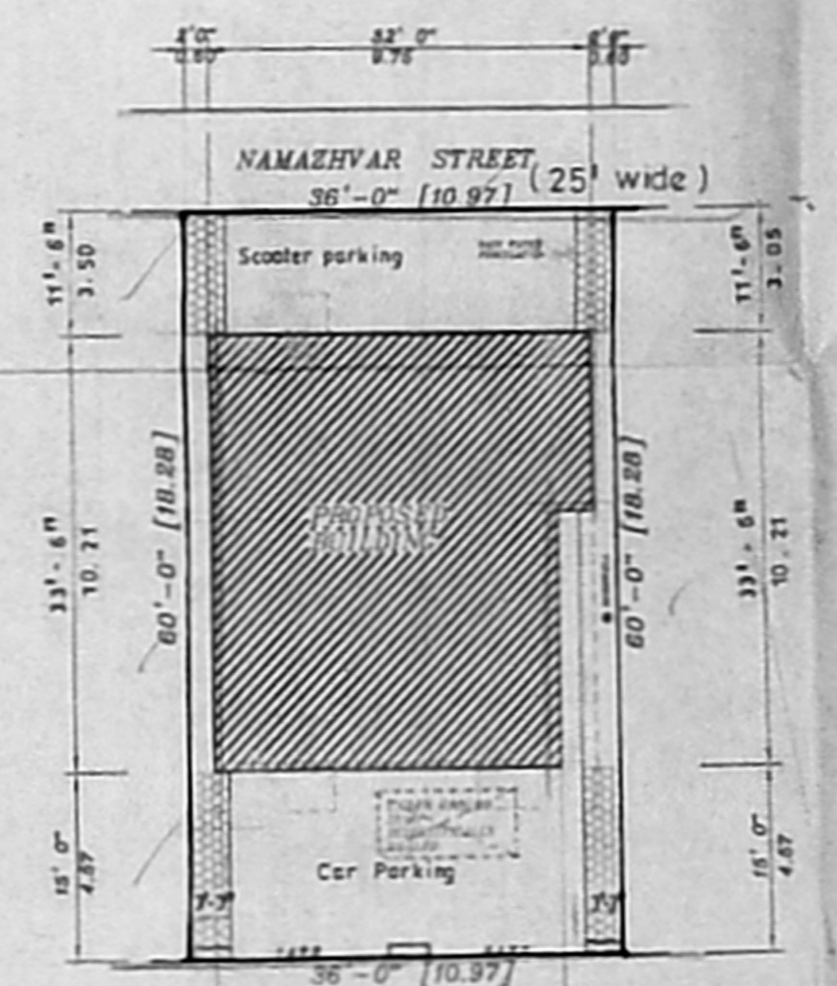

SITE PLAN (SCALE 1:200)

OFFICE COPY

Planning Permit No. B/SP/144/30/2005  
**APPROVED**  
 SUBJECT TO THE CONDITIONS IN THIS OFFICE LETTER.  
 No. B/1/3005/30/1 Date: 04-10-2005  
 FOR MEMBER SECRETARY  
 CHENNAI METROPOLITAN DEVELOPMENT AUTHORITY  
 CHENNAI-600 008.

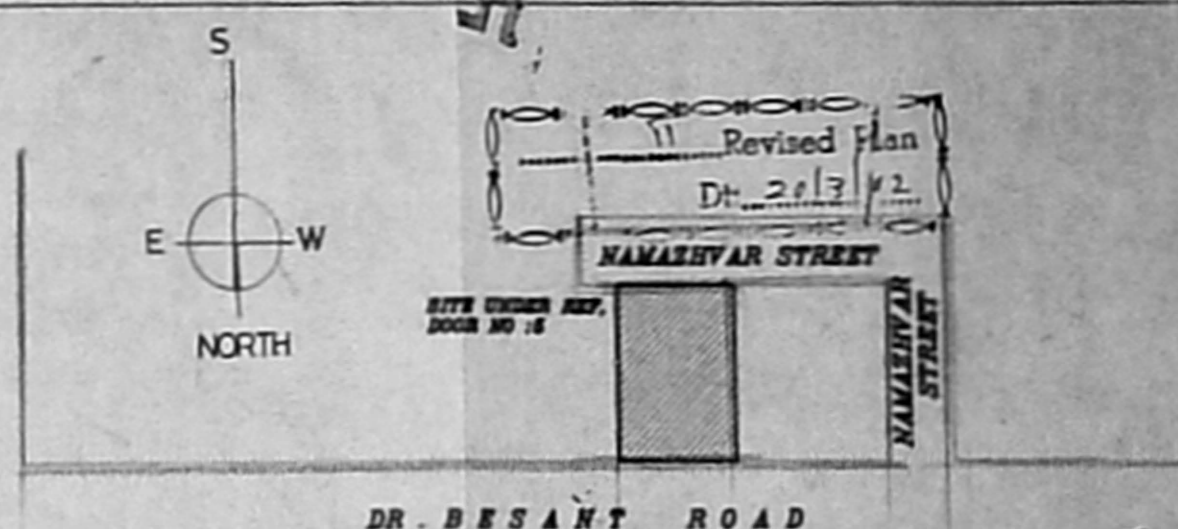

100.12 X 43.15  
 Revised Plan  
 Dt. 2.13.12  
 CMDA (B)/No. 1  
 C. No. B/1/3005/1  
 Asst. \_\_\_\_\_  
 Scrutiny KEY PLAN  
 (NOT TO SCALE)  
 16/4.  
 A.P. \_\_\_\_\_ D.P. \_\_\_\_\_

PLAN SHOWING THE PROPOSED CONSTRUCTION OF RESIDENTIAL BUILDING IN DOOR NO : 5, [NEW NO : 9], DR. BESANT ROAD, ICE HOUSE, TRIPPLICANE, CHENNAI-600 005, R.S.NO:1515/23, BLOCK NO: 31, DIVISION -89, ZONE -6

SCALE - 1" = 8' 0" (or) 1:100, DRG NO: 73 / 2001

SCHEDULE OF JOINERY

M/D	DESCRIPTION	QTY	UNIT PRICE	TOTAL
M/D	MAIN DOOR	3	347.00	1041.00
D/D	DOOR	9	213.00	1917.00
D/D	DOOR	2	213.00	426.00
W	WINDOW	1	1370.00	1370.00
W	WINDOW	1	1370.00	1370.00
V	VENTILATOR	2	260.00	520.00

AREA STATEMENT

DESCRIPTION	SQ.FT	SQ.M
PLOT EXTENT	2960.00	200.68
PLINTH AREA	-	-
GROUND FLOOR AREA	756.00	70.23
GROUND FLOOR AREA [NON F.S.I]	257.00	24.09
First floor area [including room & generator room]	1189.00	110.45
SECOND FLOOR AREA	1189.00	110.45
HEAD ROOM AREA [NON F.S.I]	102.00	9.50
TOTAL AREA	3334.00	291.13
PLOT COVERAGE - G.S. 85 %	-	-
F.S.I - 1.45	-	-

COLOUR INDEX

PROPOSED WORK	EXISTING ROAD	BOUNDARY
[Symbol]	[Symbol]	[Symbol]

OWNER \_\_\_\_\_  
 P. Lakshmi Rao  
 S. ANANTHACHARI, P.I.E. P.E.  
 (Regd) Architect & Engineer, No. CA 25/1  
 Class I Licensed Surveyor No. E.A. 47  
 CORPORATION OF CHENNAI  
 P. Lakshmi Rao  
 19/9 H. R. K. 15/100  
 TRIPPLICANE, CHENNAI-600 005.  
 LICENSED SURVEYOR