



ELEVATION
 SCALE: 1:100

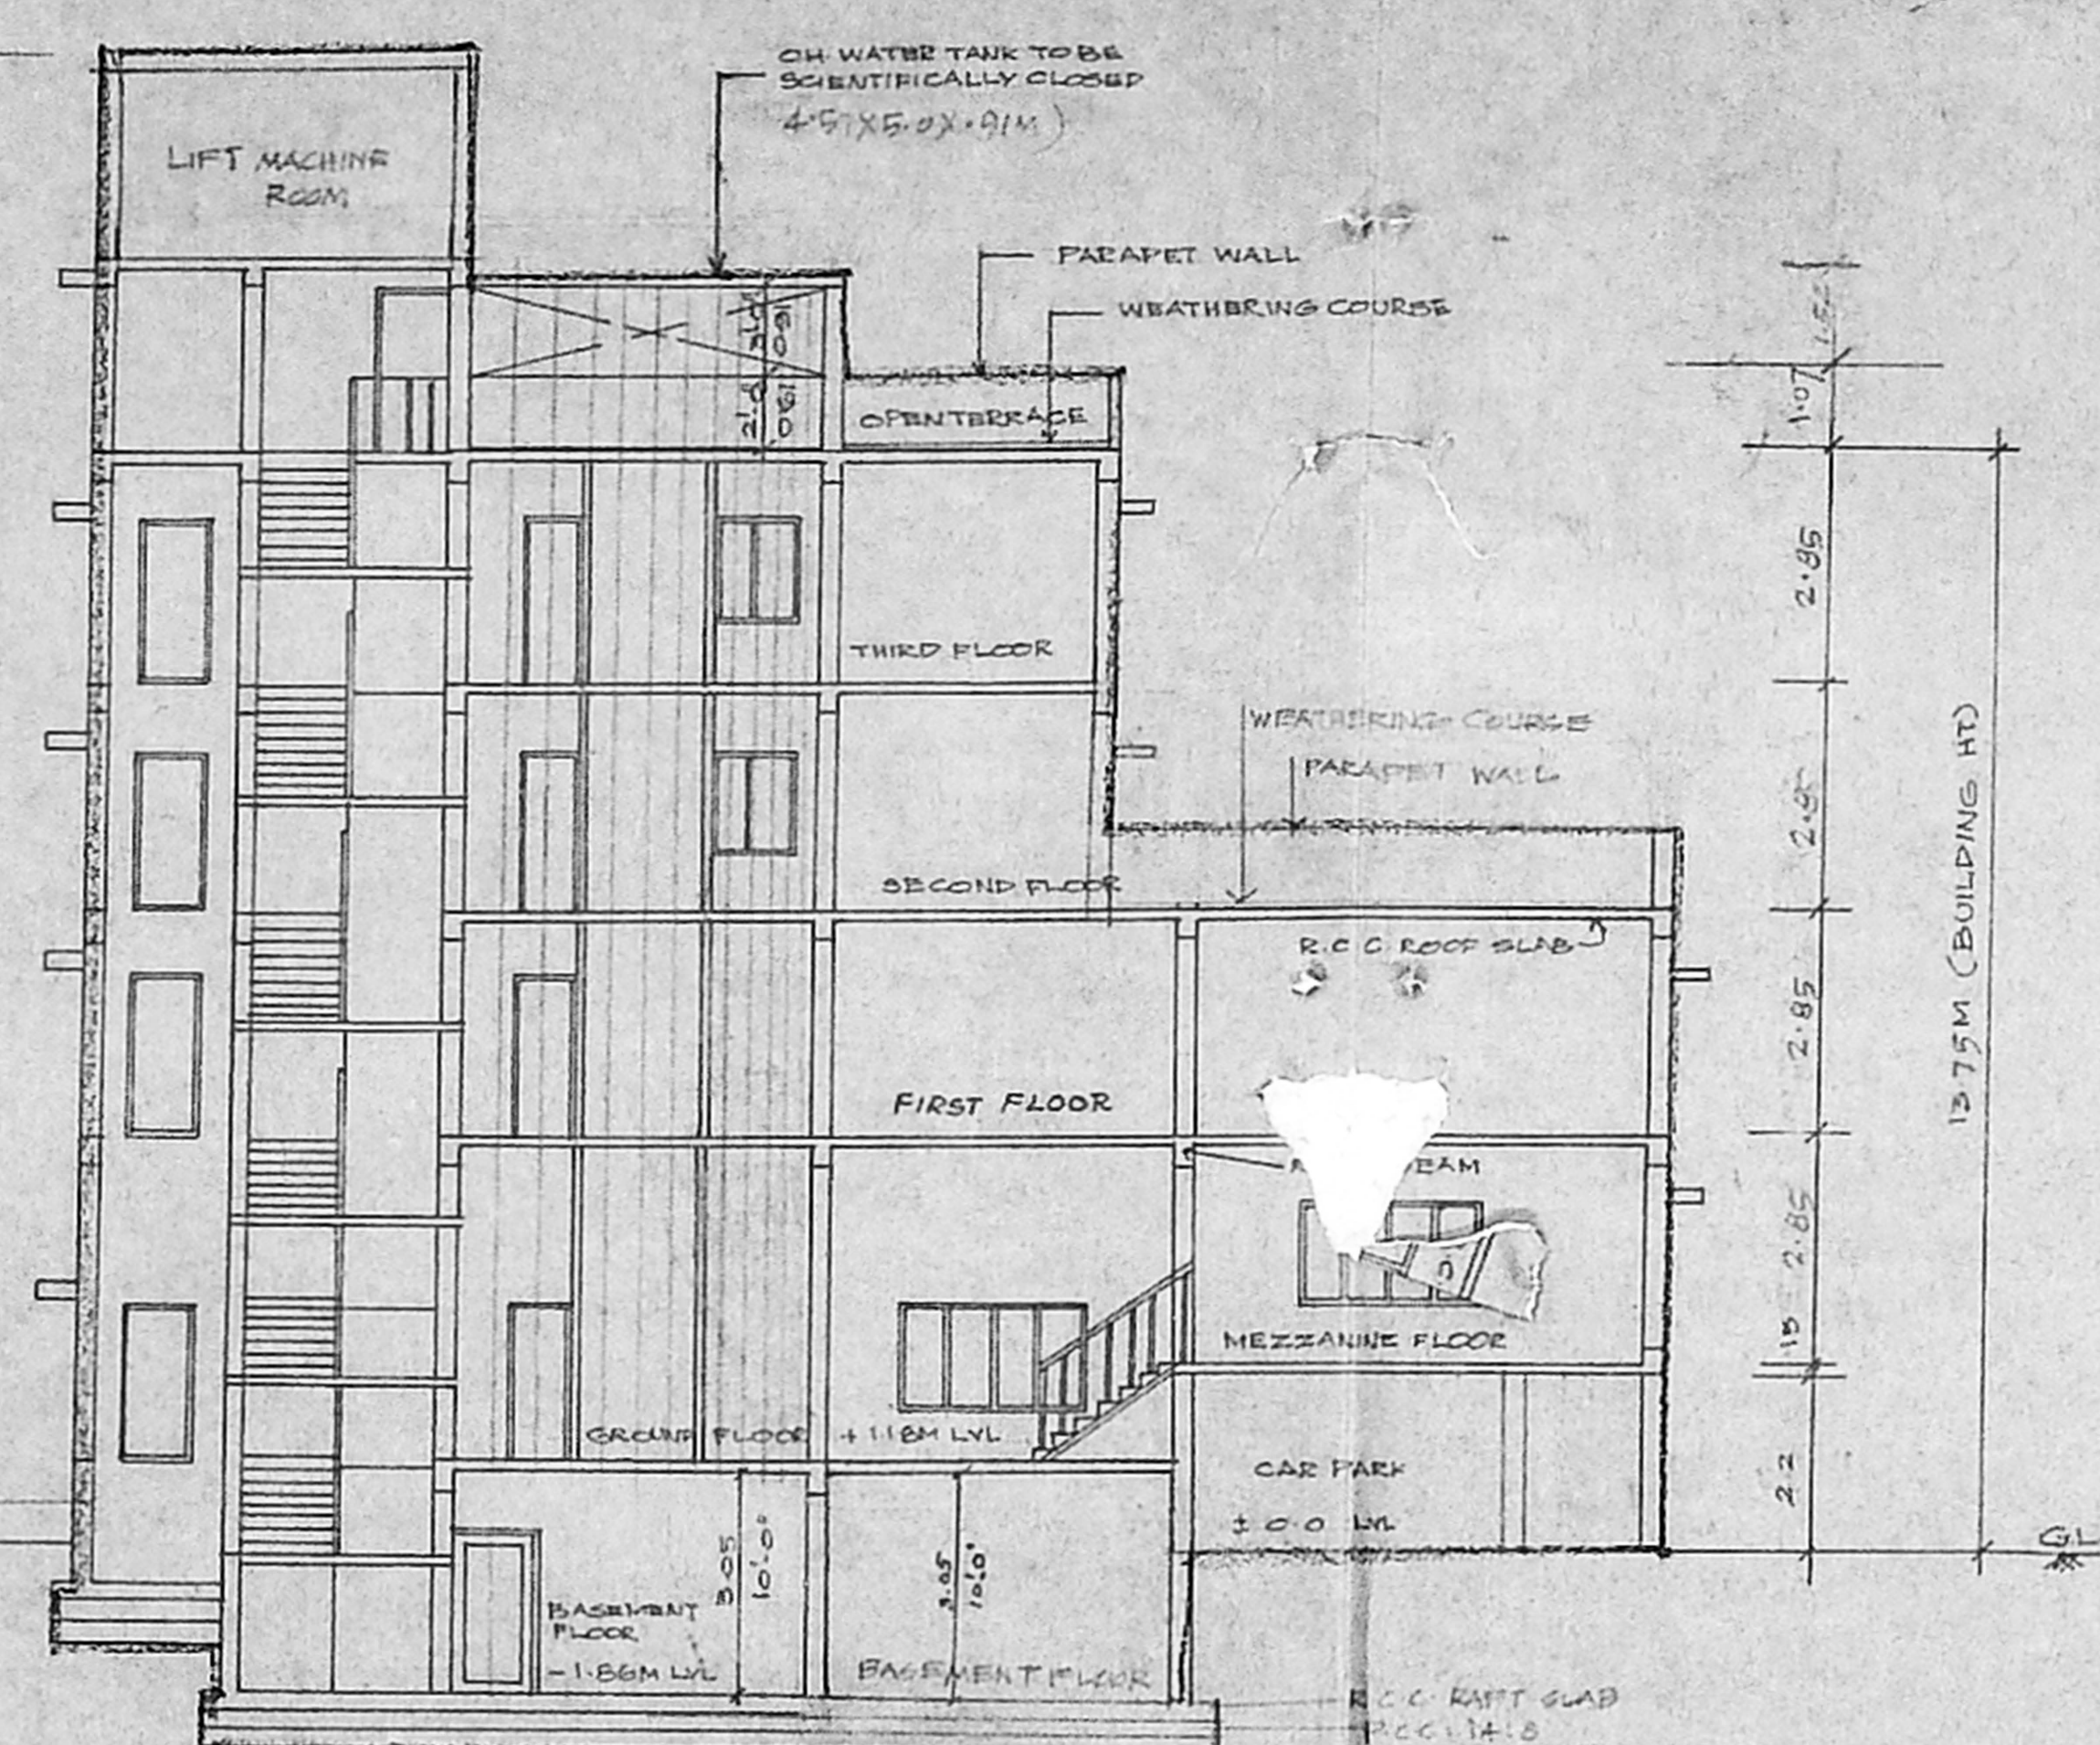

SECTION ON XX
 SCALE: 1:100

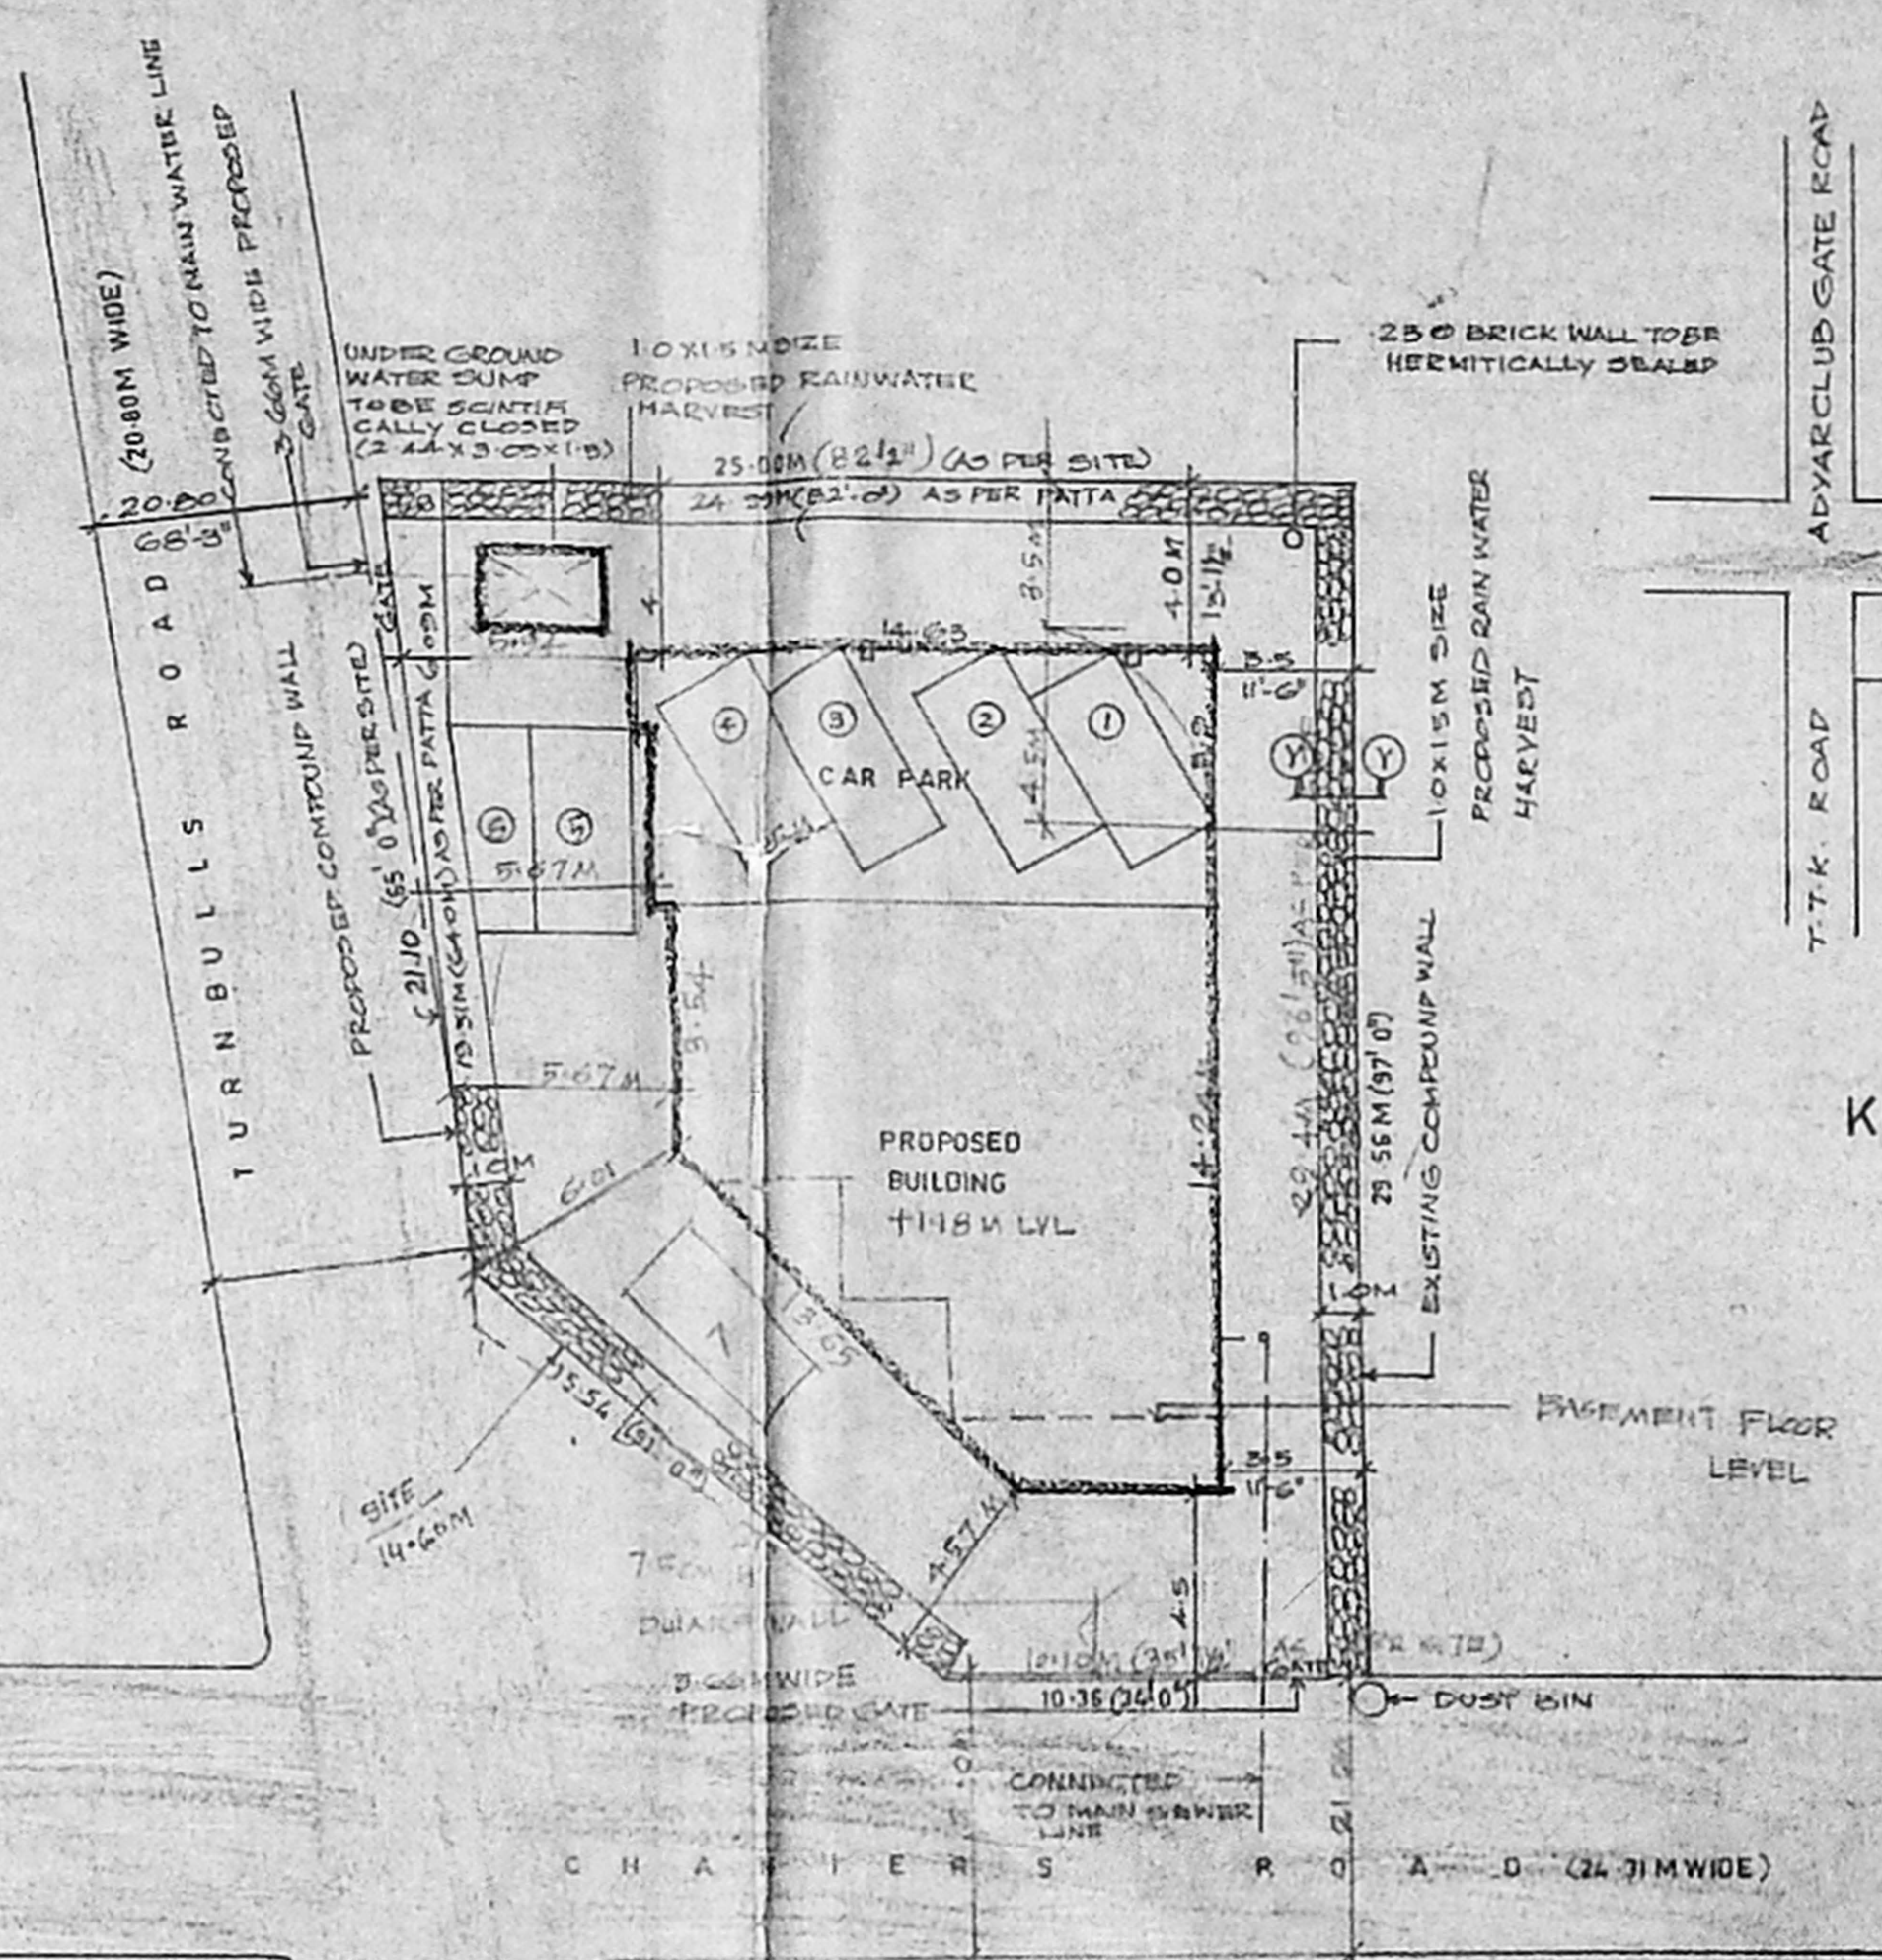

SITE PLAN
 SCALE: 1:200

KEY PLAN
 (NOT TO SCALE)

Schedule of Joinery

TYPE	WIDTH	HEIGHT	DESCRIPTION
MD	1.52	2.15	MAIN DOOR
MD1	1.07	2.15	DO
PD	0.91	2.15	PUSH DOOR
PD1	0.76	2.15	DO
W1	2.44	1.37	GLAZED WINDOW
W2	2.66	1.37	DO
W3	4.26	1.37	DO
SW	2.44	1.07	STAIRCASE WINDOW
V1	1.21	0.60	VENTILATOR
V2	0.76	0.60	DO

Specifications

FOUNDATION GOLDMAN FOOTING FOUNDATION
 OVER A LAYER OF SAND
SUPER STRUCTURE BRICK WORK IN CEMENT
 AND PLASTERED IN CEMENT
R.C.C. WORK R.C.C. BEAM SLAB, LINTIL
 AND SUNSHADE ARE IN MIX
 1:2:4 WITH SUITABLE
 REINFORCEMENT
FLOORING MOSAIC FLOORING
WEATHERING COURSE TILES ARE LAID ON SLOPE
 OVER A LAYER OF BRICK
 3:1:1 LIME CONCRETE
 WITH OLIVE OIL


NOTE: DOOR WELL TO BE HERMETICALLY SEALED
 UNDER GROUND SUMP & O.H. WATER TANK TO
 BE SCIENTIFICALLY CLOSED

AREA STATEMENTS

LAND AREA	621.00 M ²
BASEMENT FLOOR AREA	114.54 M ²
GROUND FLOOR AREA	114.55 M ²
SPLIT LEVEL FLOOR AREA	86.36 M ²
FIRST FLOOR AREA	253.70 M ²
SECOND FLOOR AREA	159.75 M ²
THIRD FLOOR AREA	139.25 M ²
TOTAL FLOOR AREA	894.95 M ²
MIN. FRONT AREA	22.66 M ²
BASEMENT FLOOR AREA	85.85 M ²
COVERED CAR PARK AREA	241.14 M ²
HEAD ROOM AREA	1829.61 M ²
TOTAL BUILT UP AREA	

ACHIEVED F.F.I 144.7
 MAX. PLOT COVERAGE 42.7
 NOS OF CARPARK 7 NOS

COLOUR CODE REFERENCE

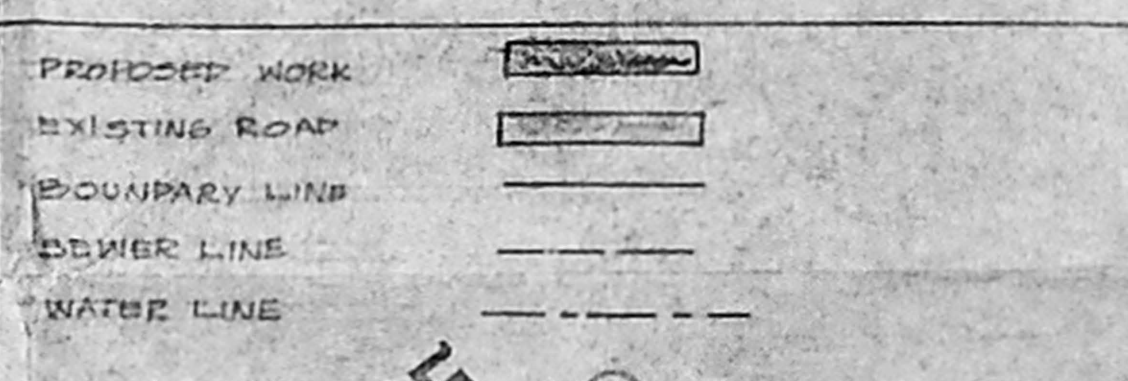


SIGNATURE OF OWNER
 [Signature]


SIGNATURE OF ARCHITECT
 [Signature]

REVISED COMMERCIAL BUILDING AT
 PLOT NO: 144, DOOR NO: 112, RS NO: 888/100
 BLOCK NO: 77, CHAMBERS ROAD, MYLAPORE
 PERMIT NO: B/1536/05, DATE: 03/03/05
 PP NO: B/1842/4/05


FLOOR PLAN, ELEVATION, SECTION, SITE PLAN, KEY PLAN, ETC.	JOB NO.	DWG NO.
SCALE: 1:100	DATE	DRAWN

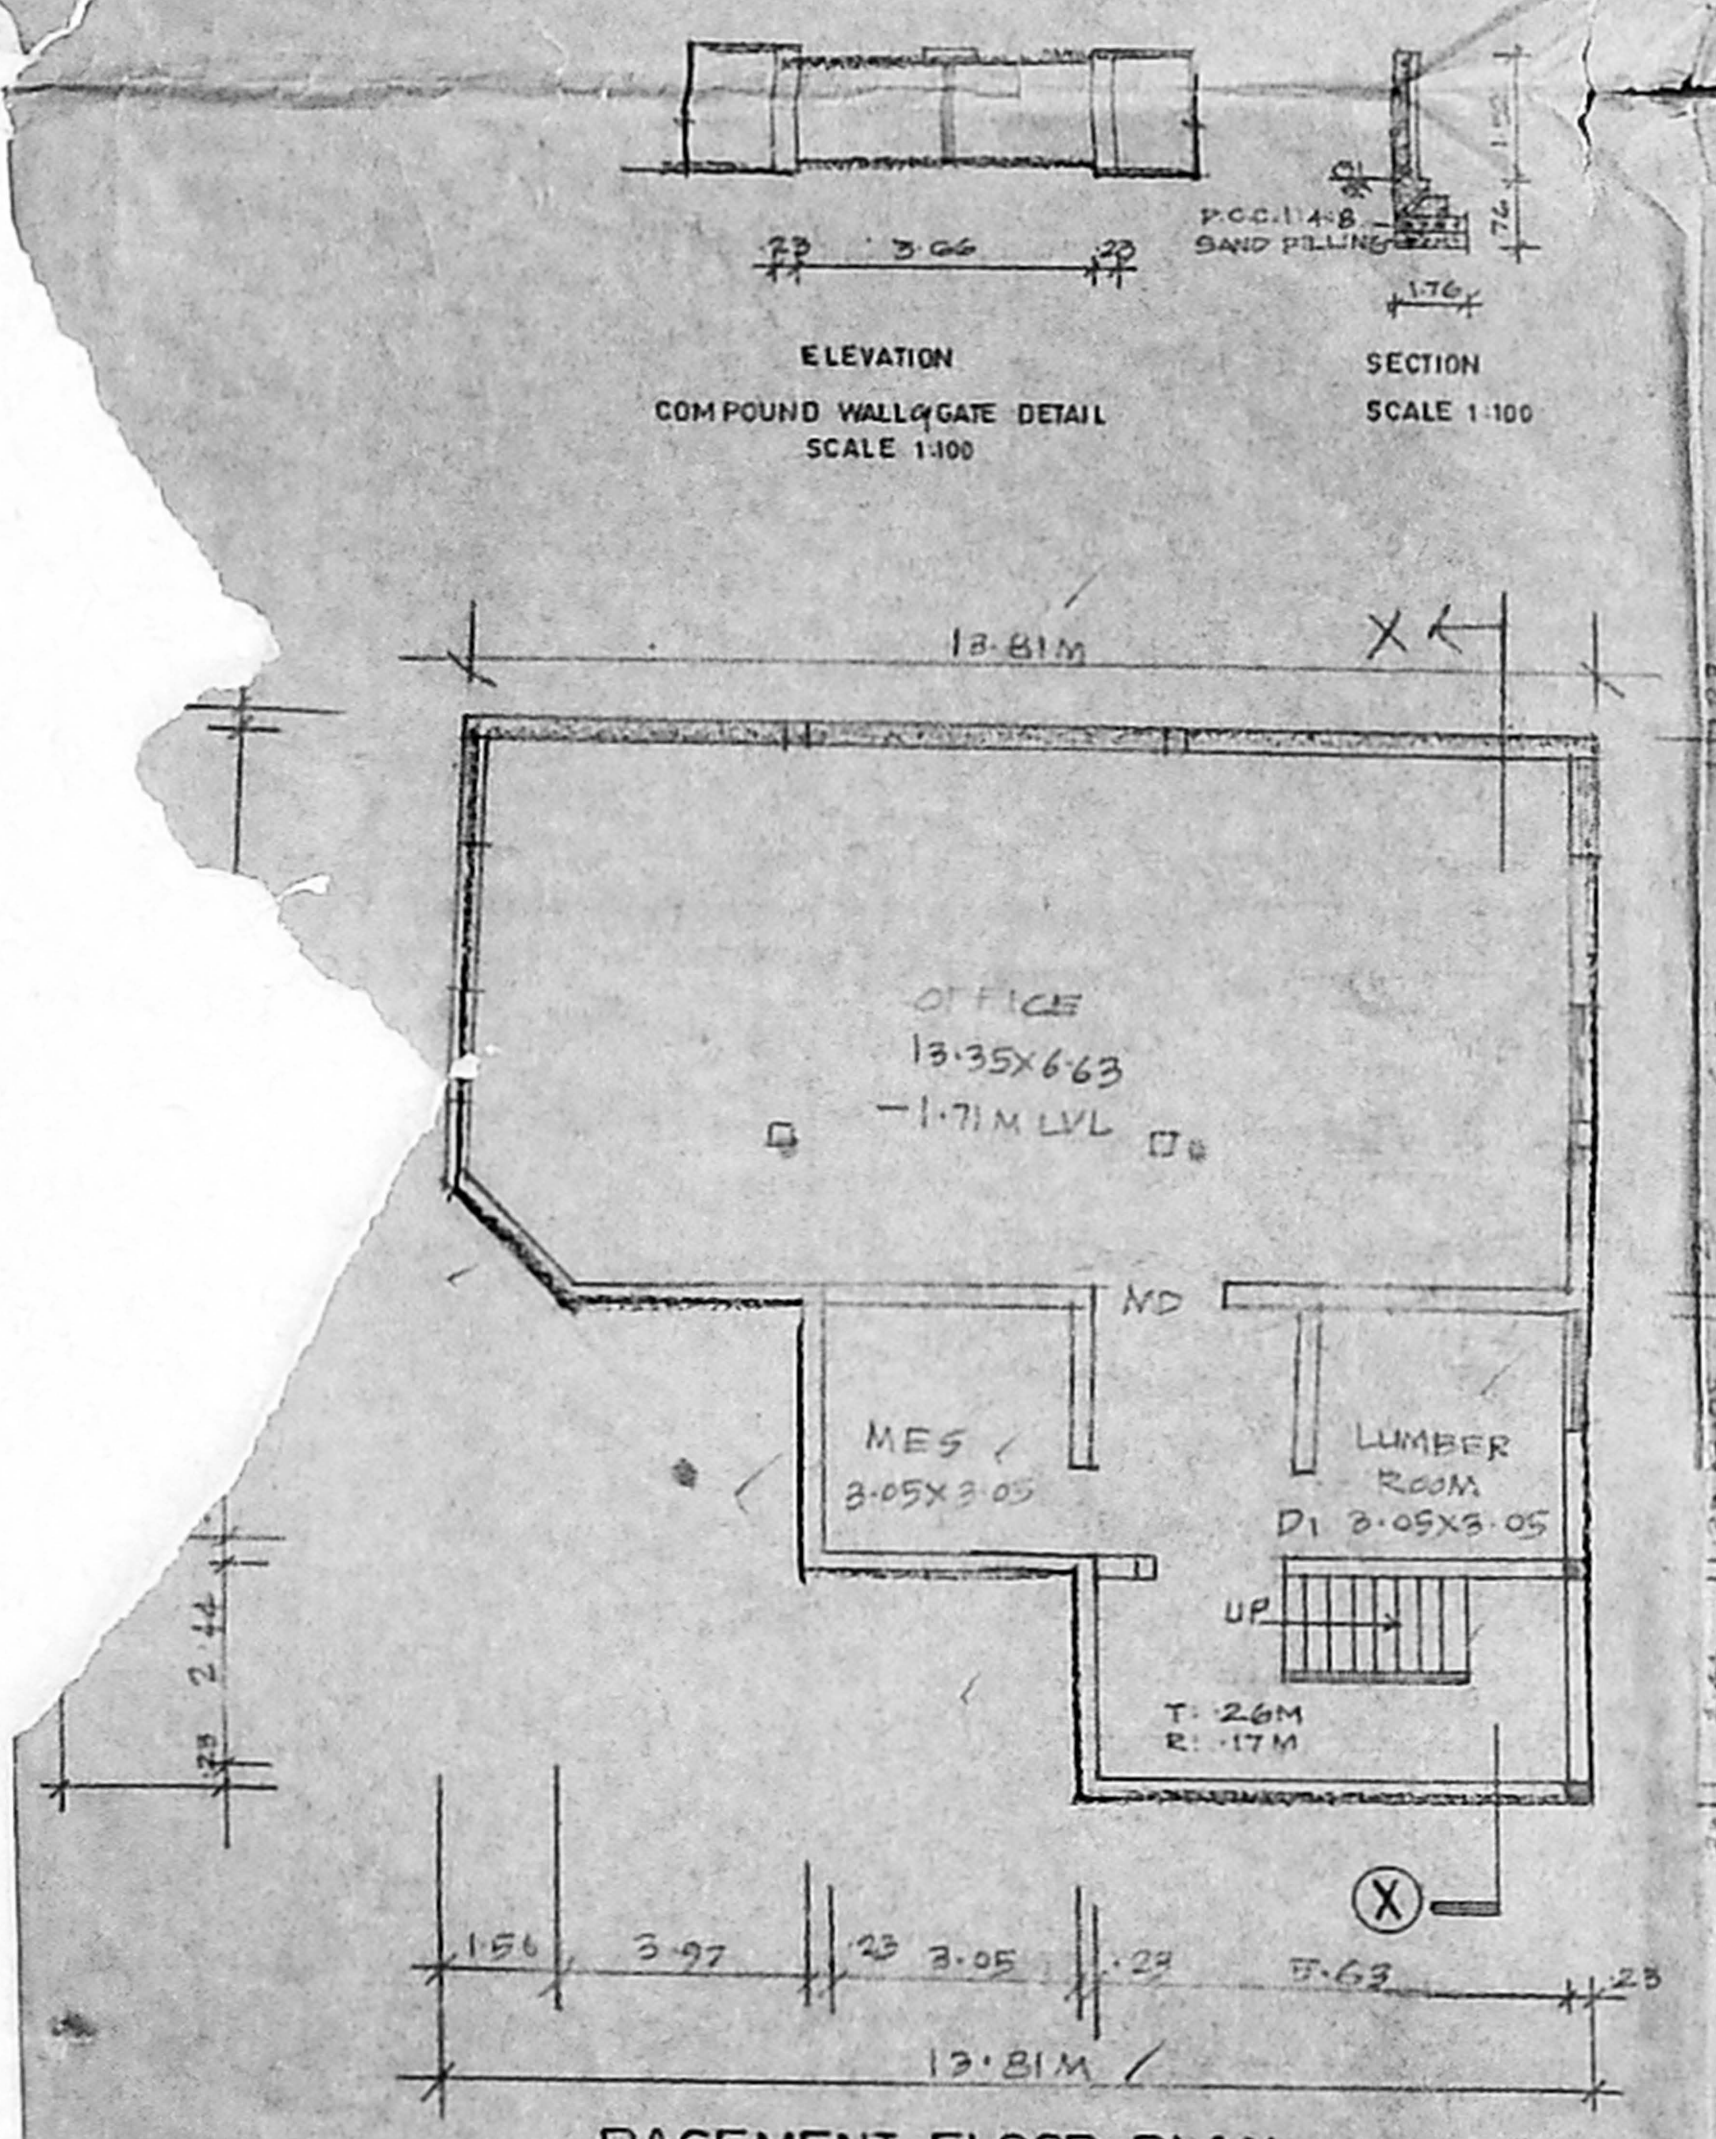


BASEMENT FLOOR PLAN
 SCALE: 1:100

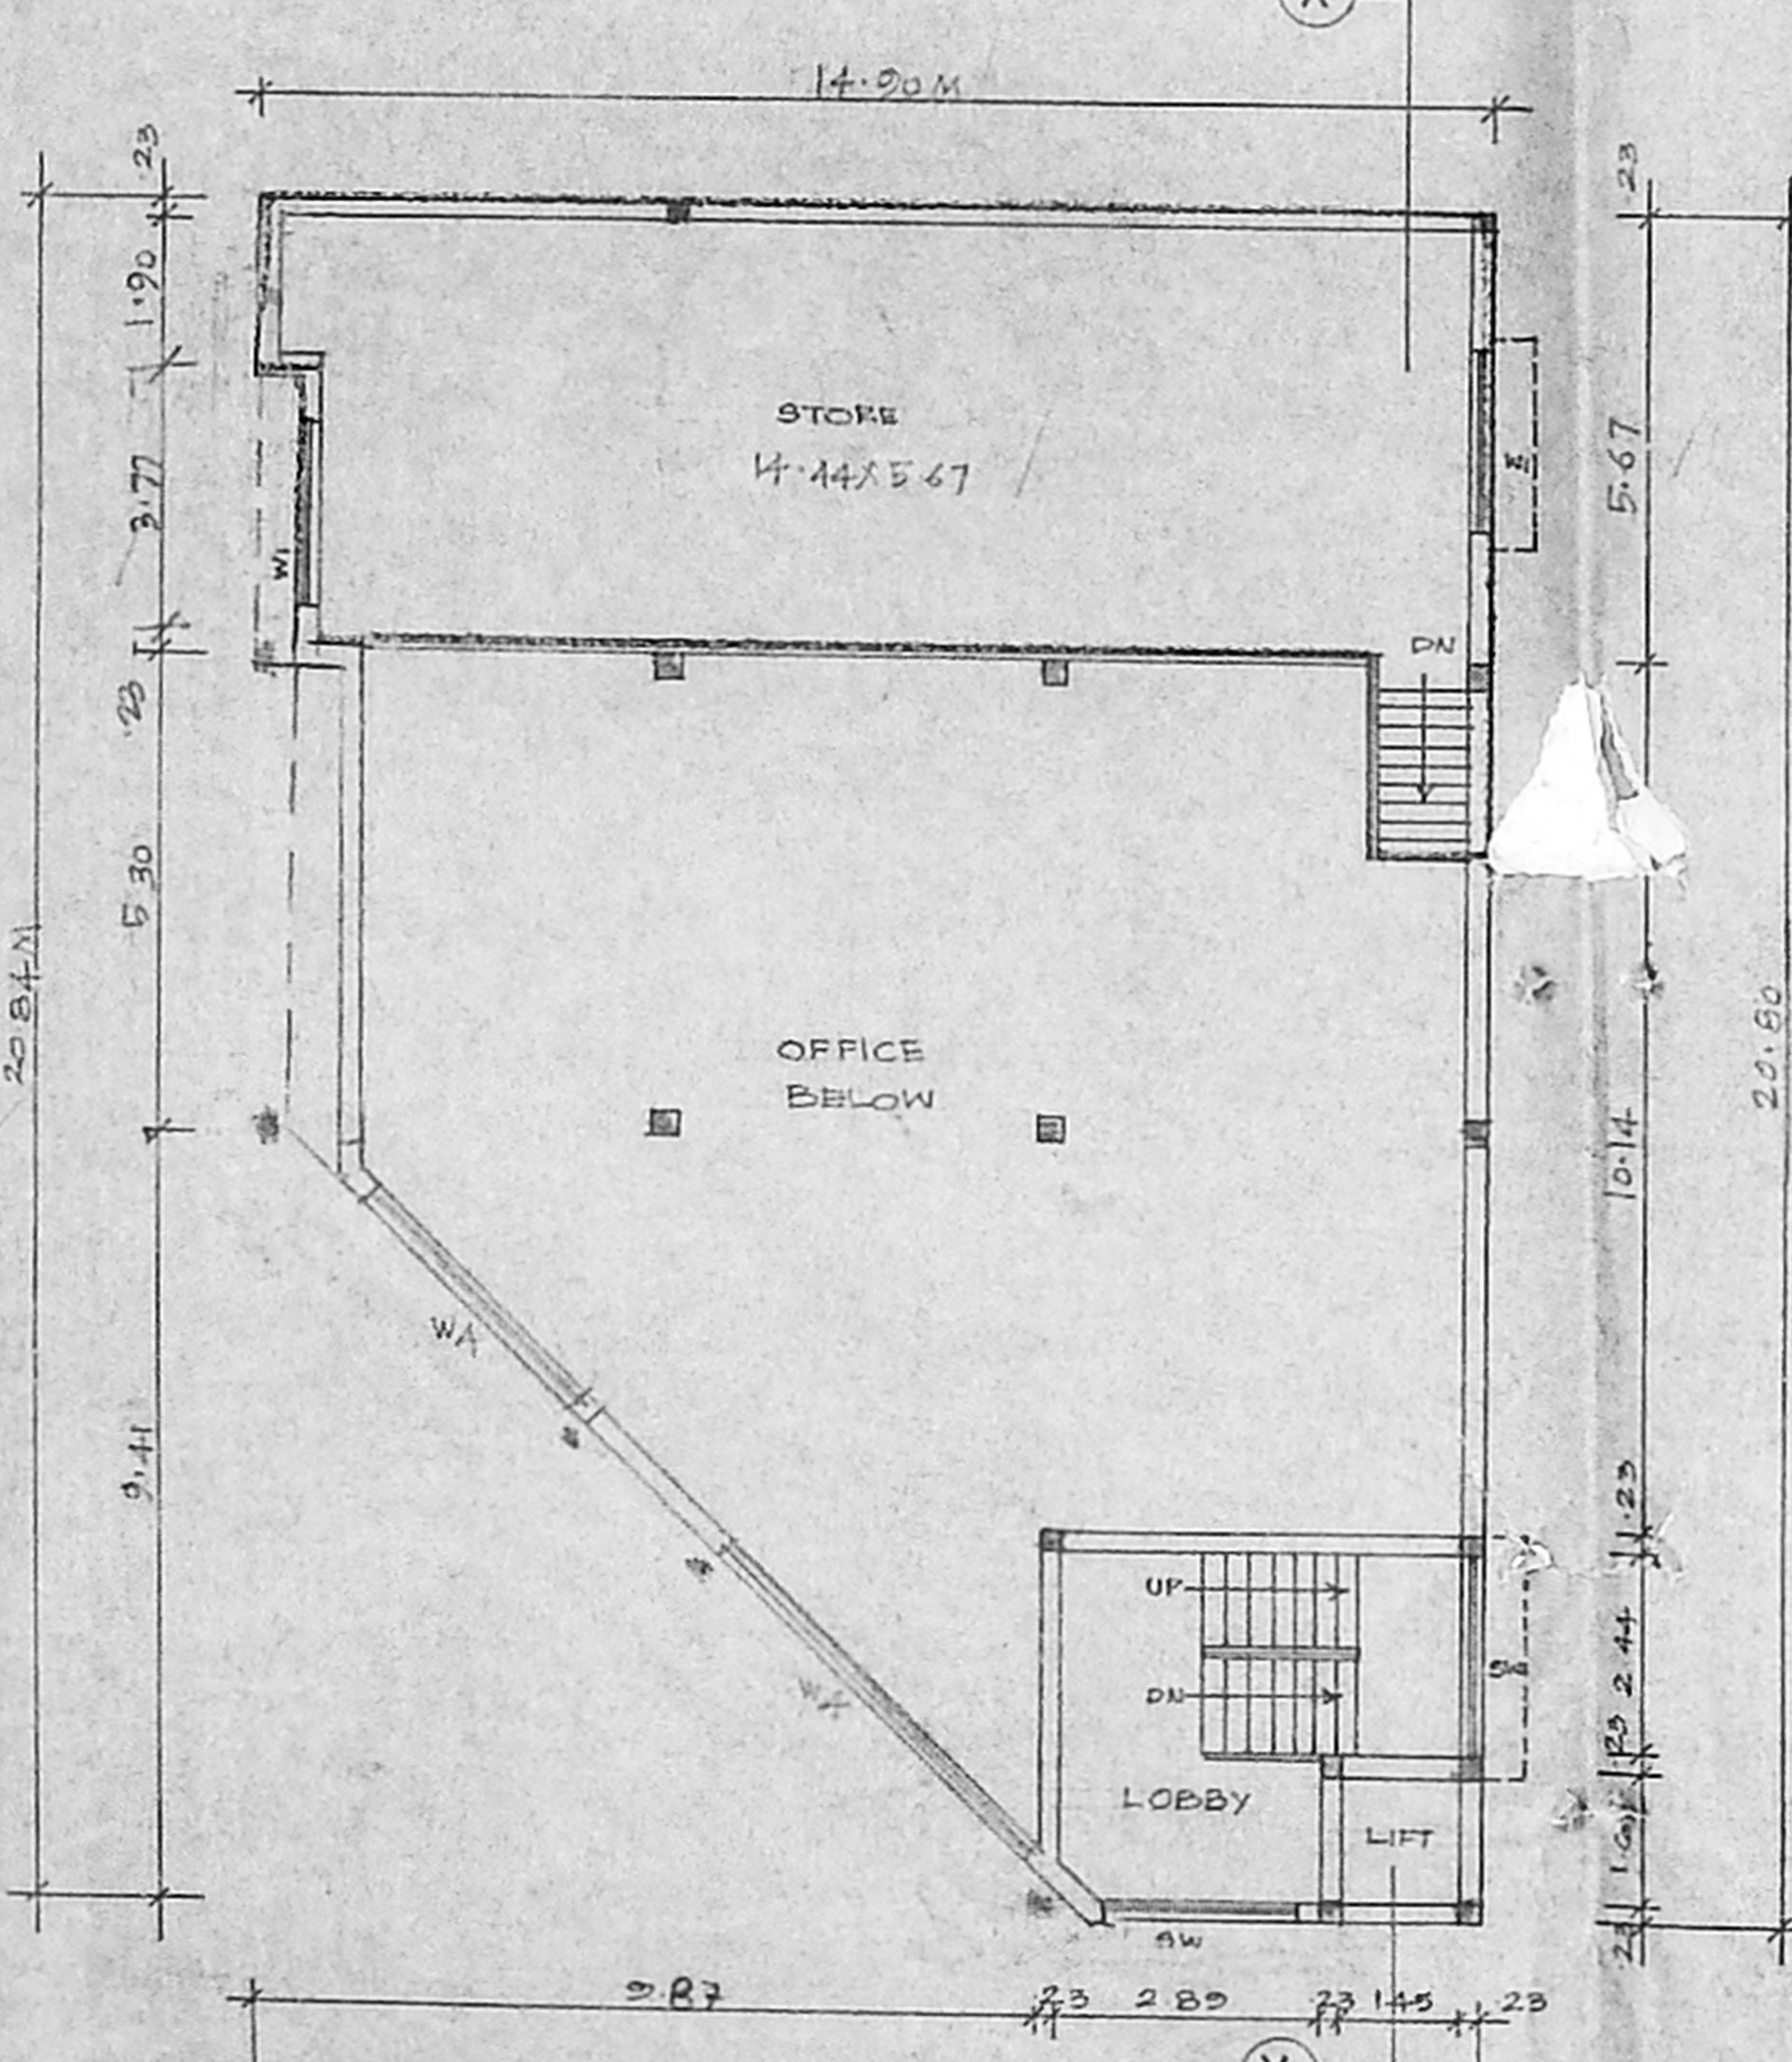


MEZZANINE FLOOR PLAN
 SCALE: 1:100

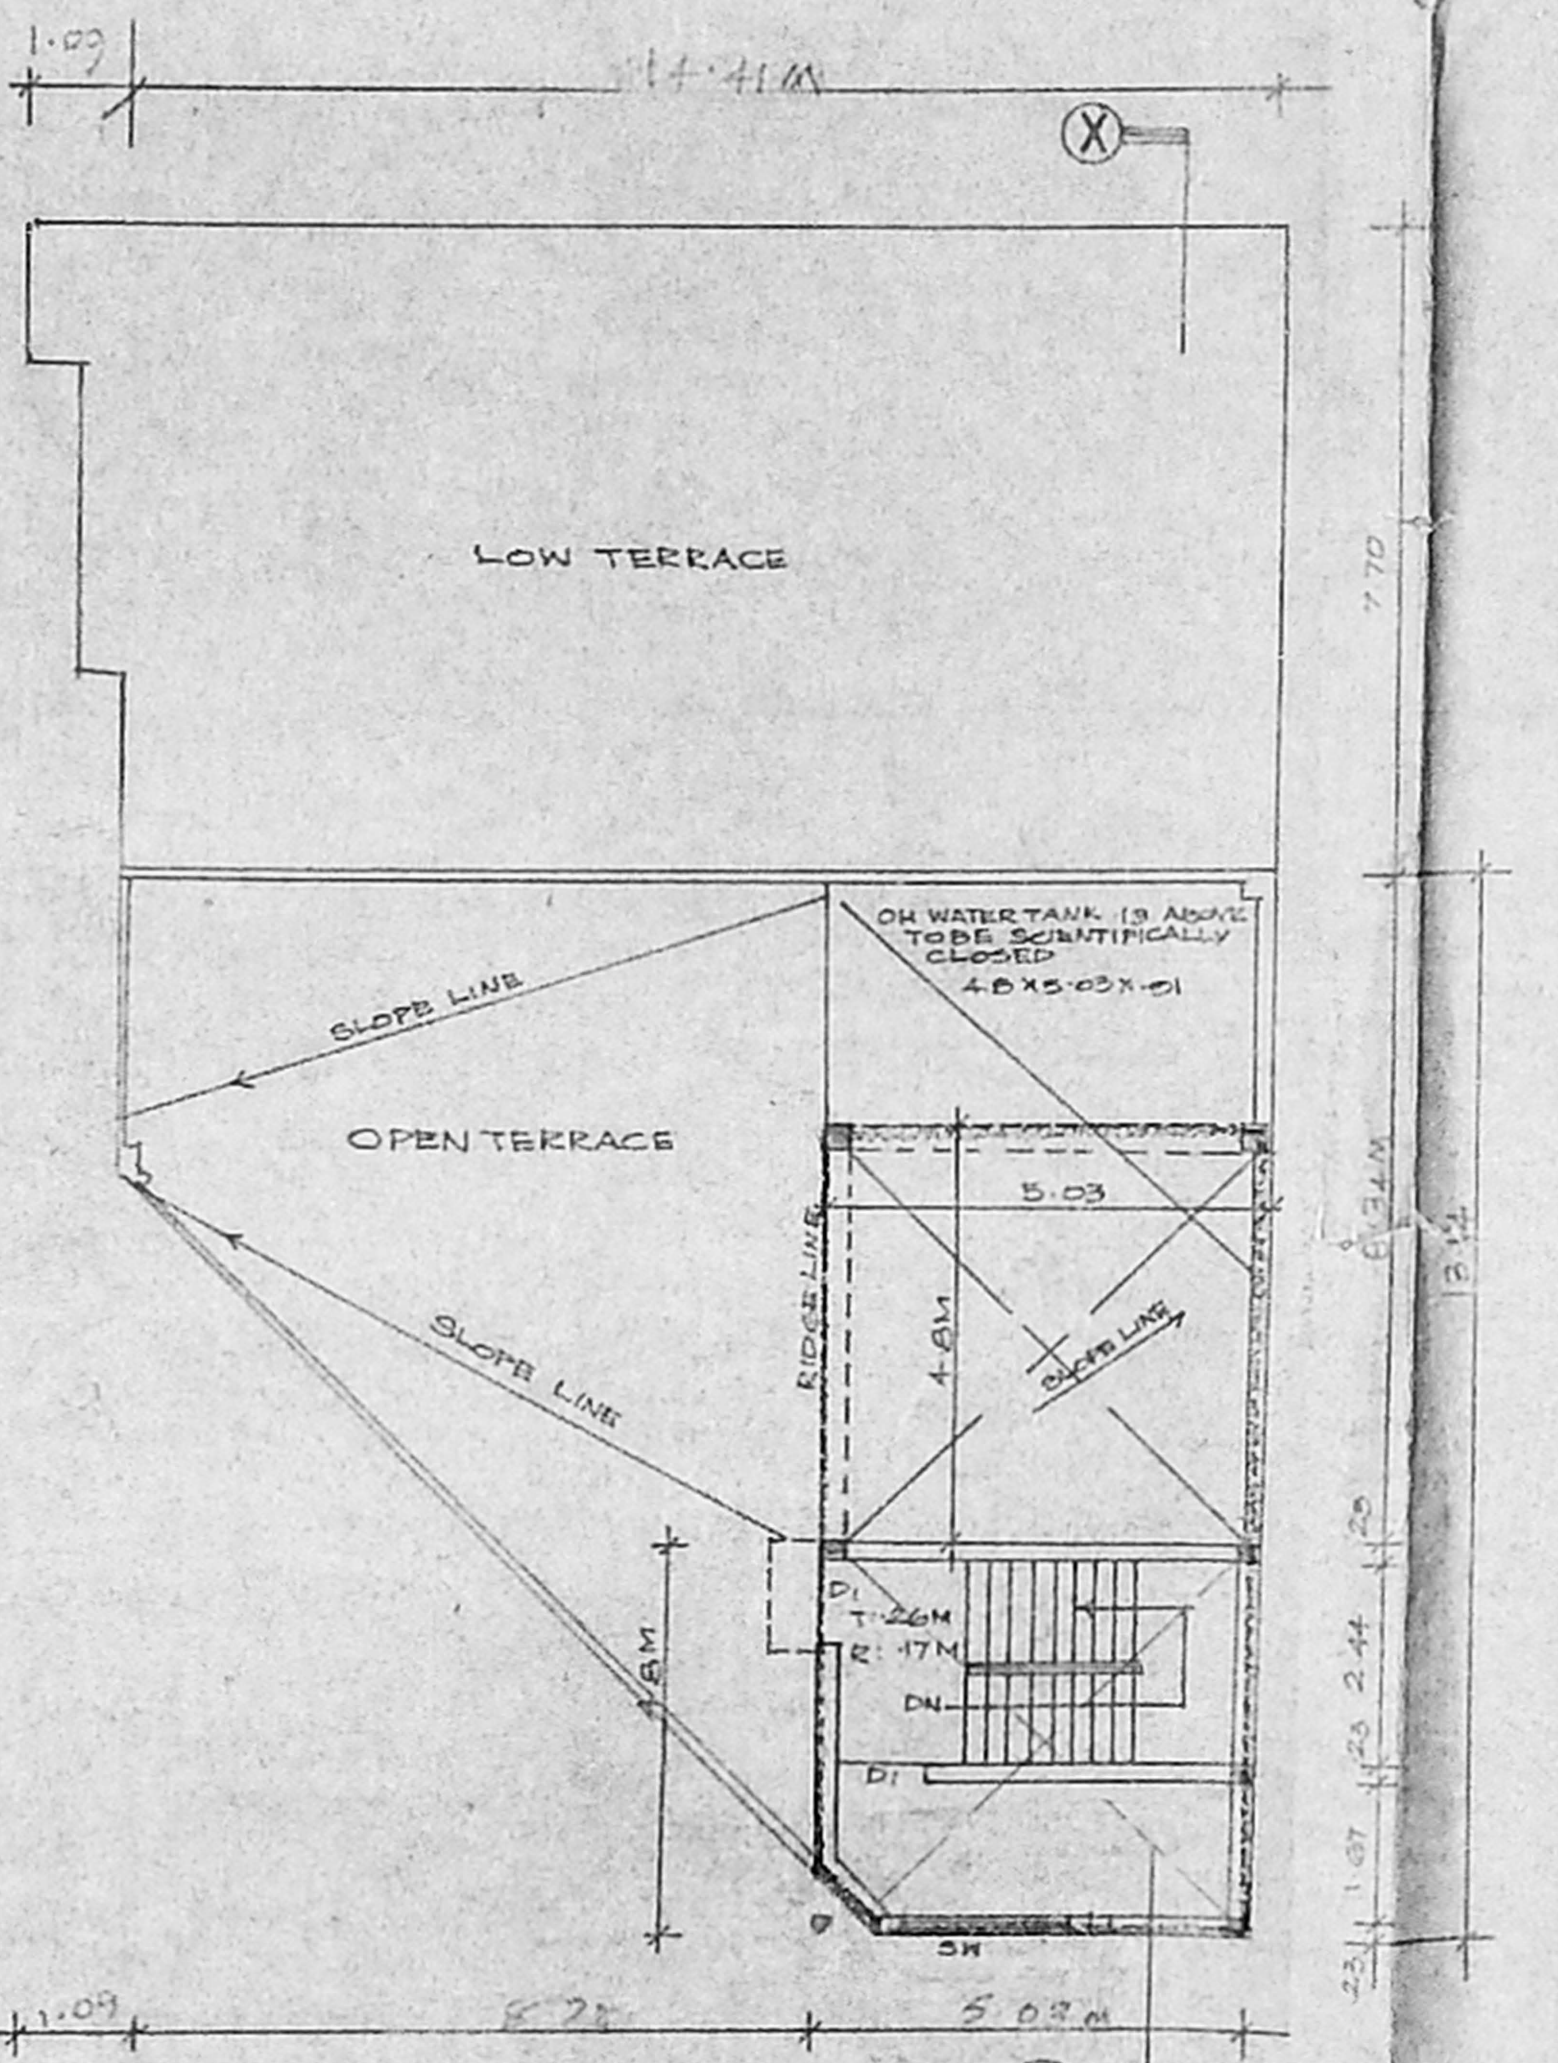


TERRACE FLOOR PLAN
 SCALE: 1:100

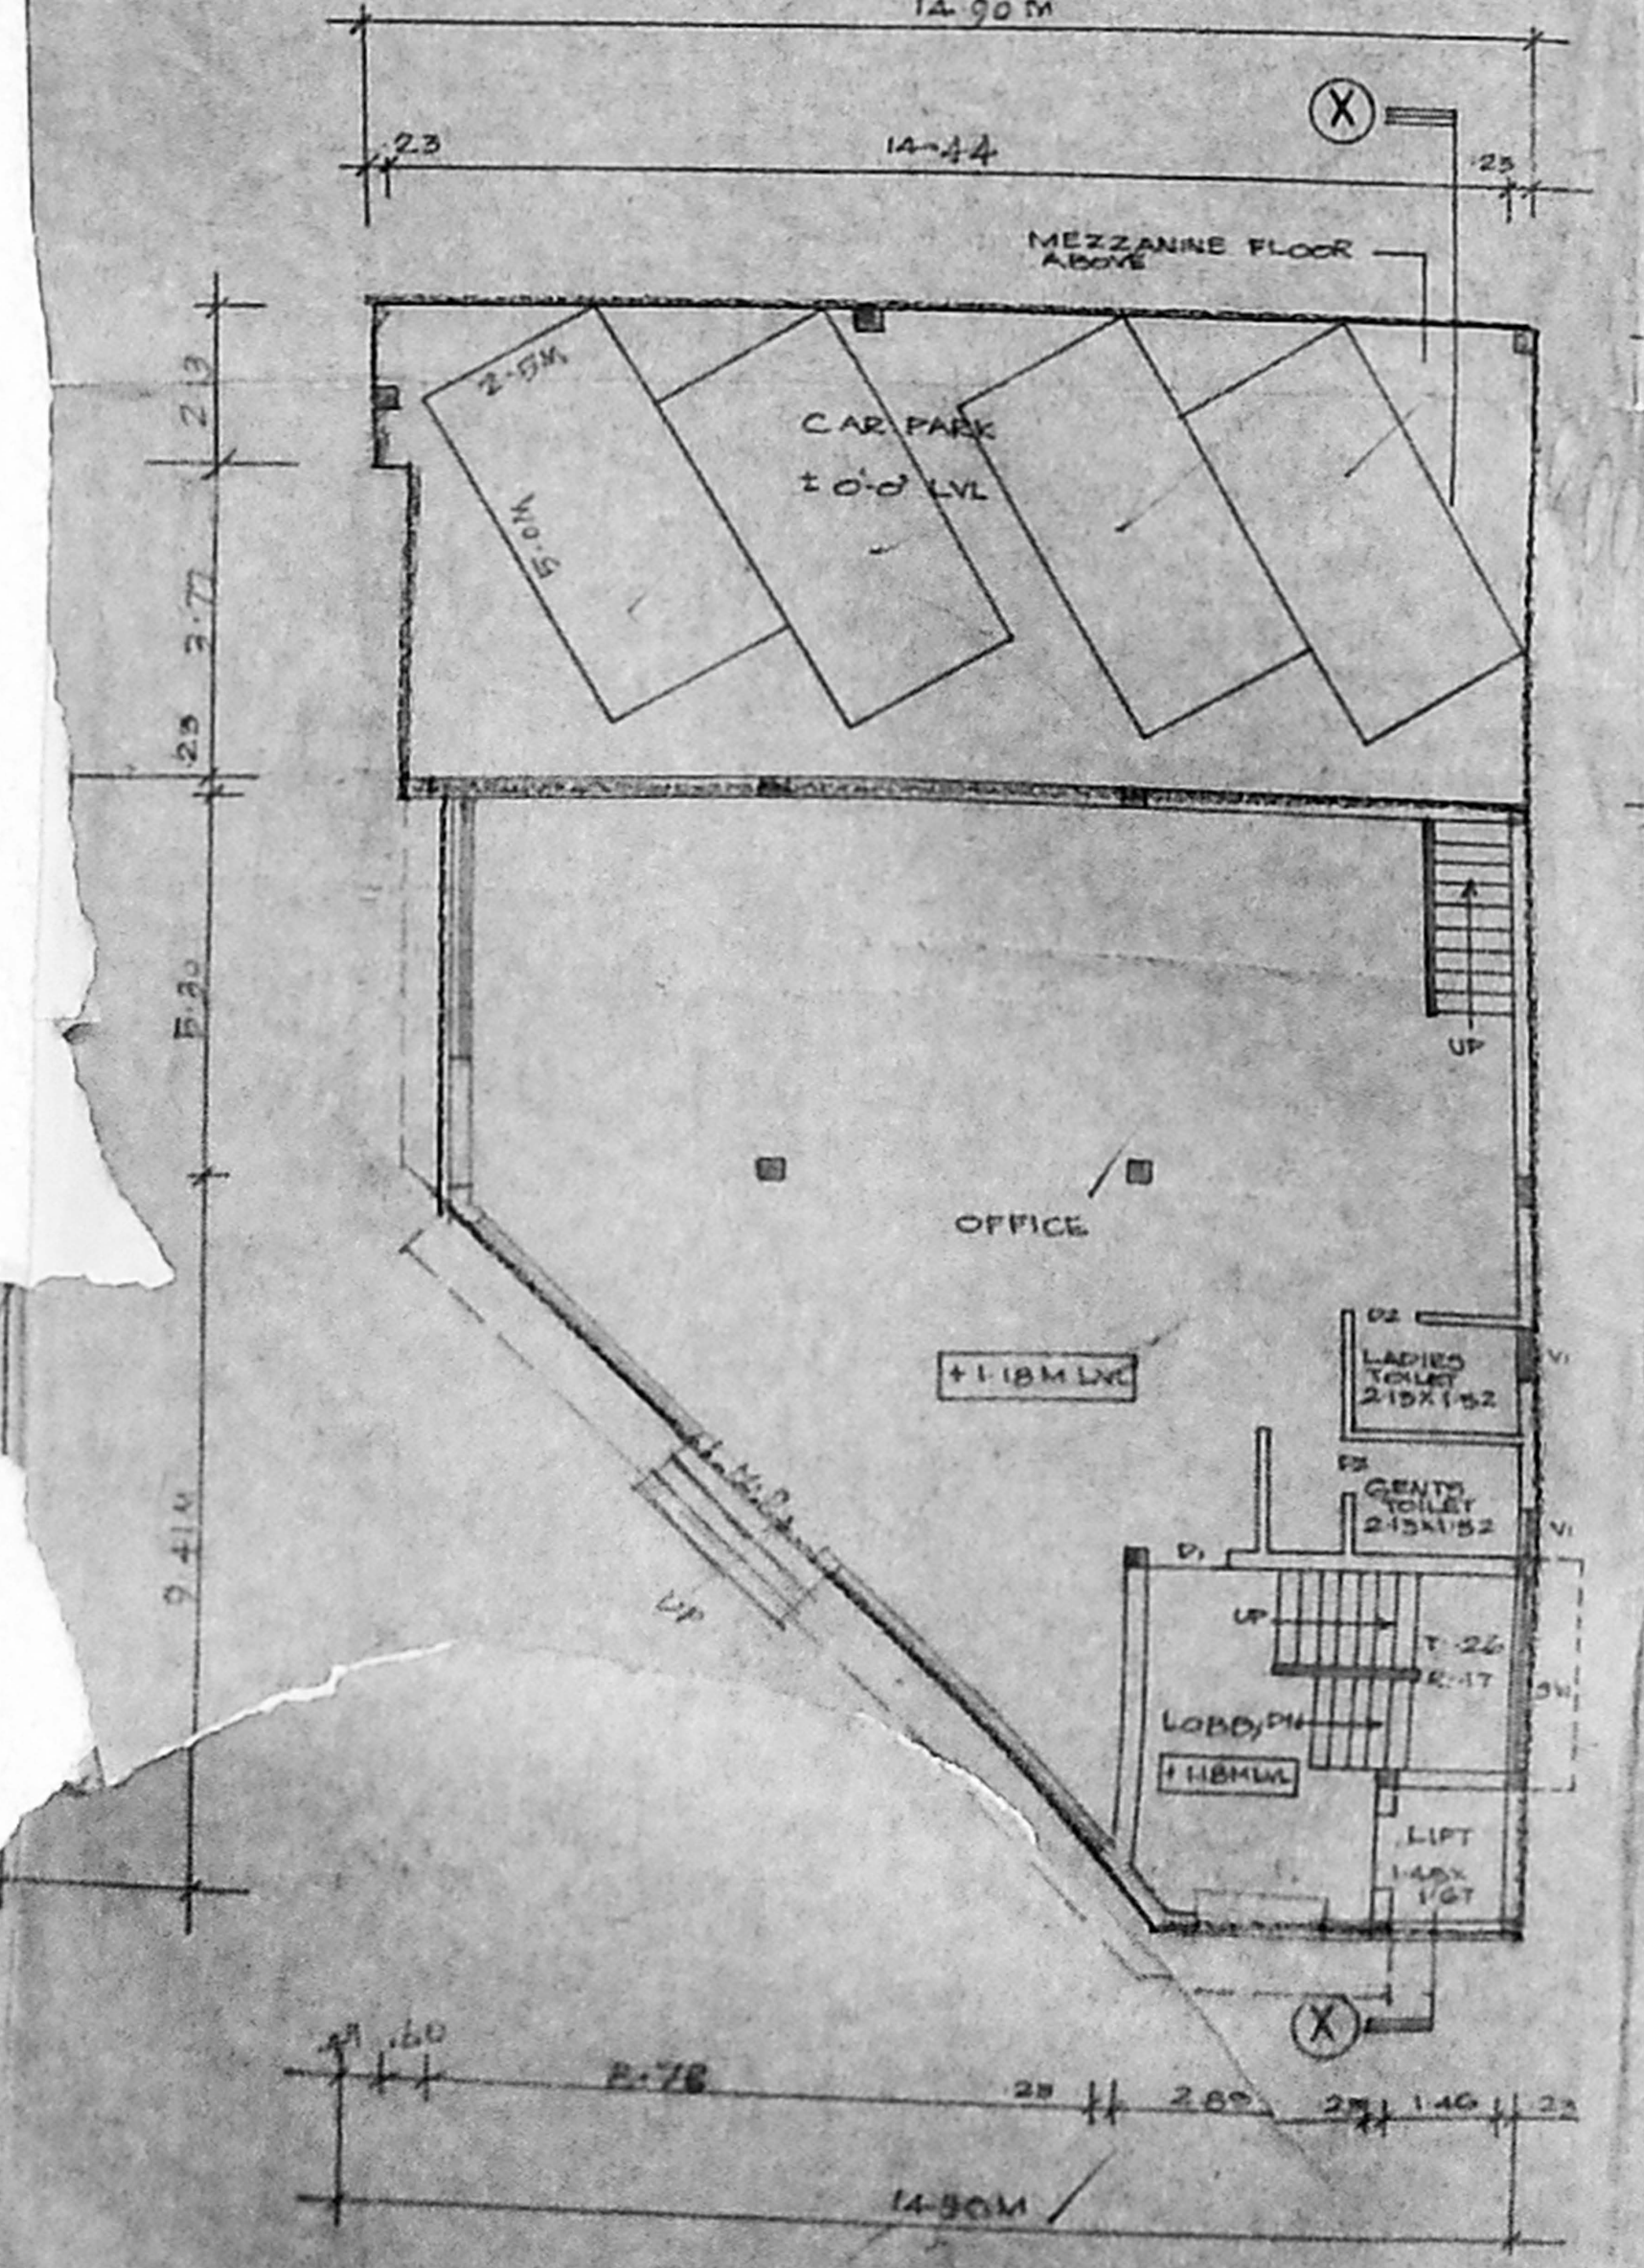

GROUND FLOOR PLAN
 SCALE: 1:100

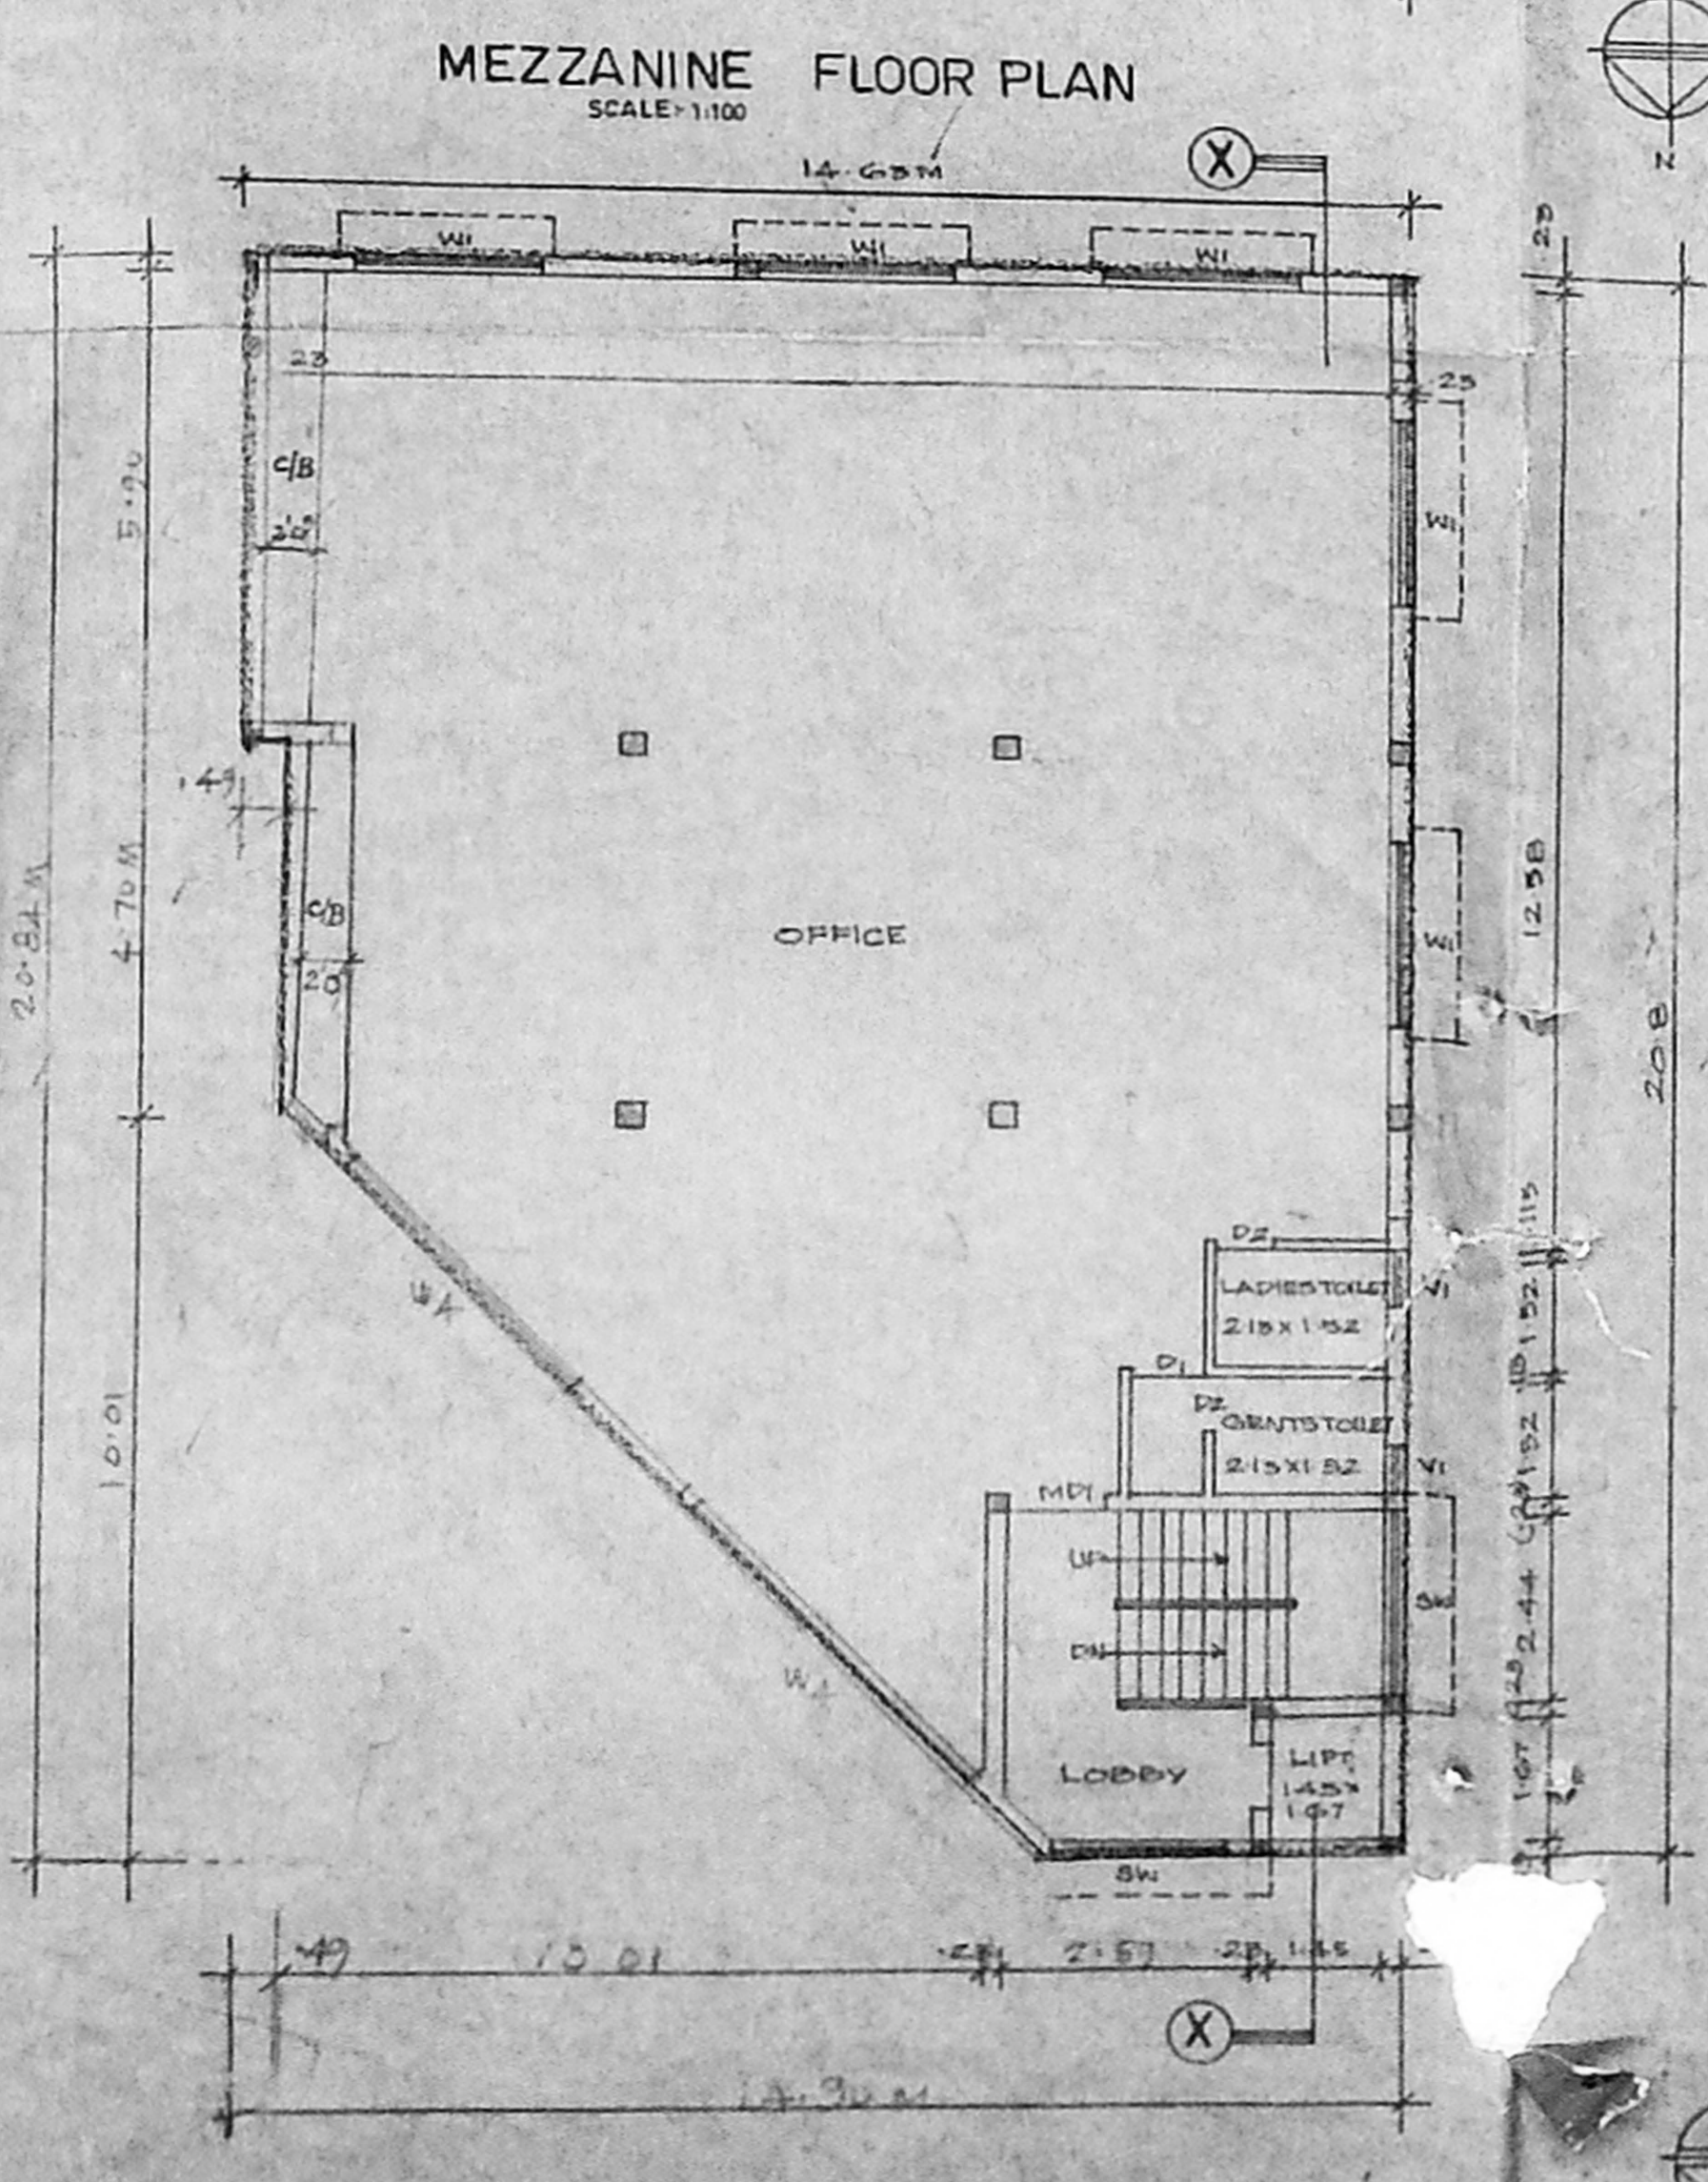

TYPICAL FLOOR PLAN
 FIRST & FLOOR PLAN ONLY
 SCALE: 1:100

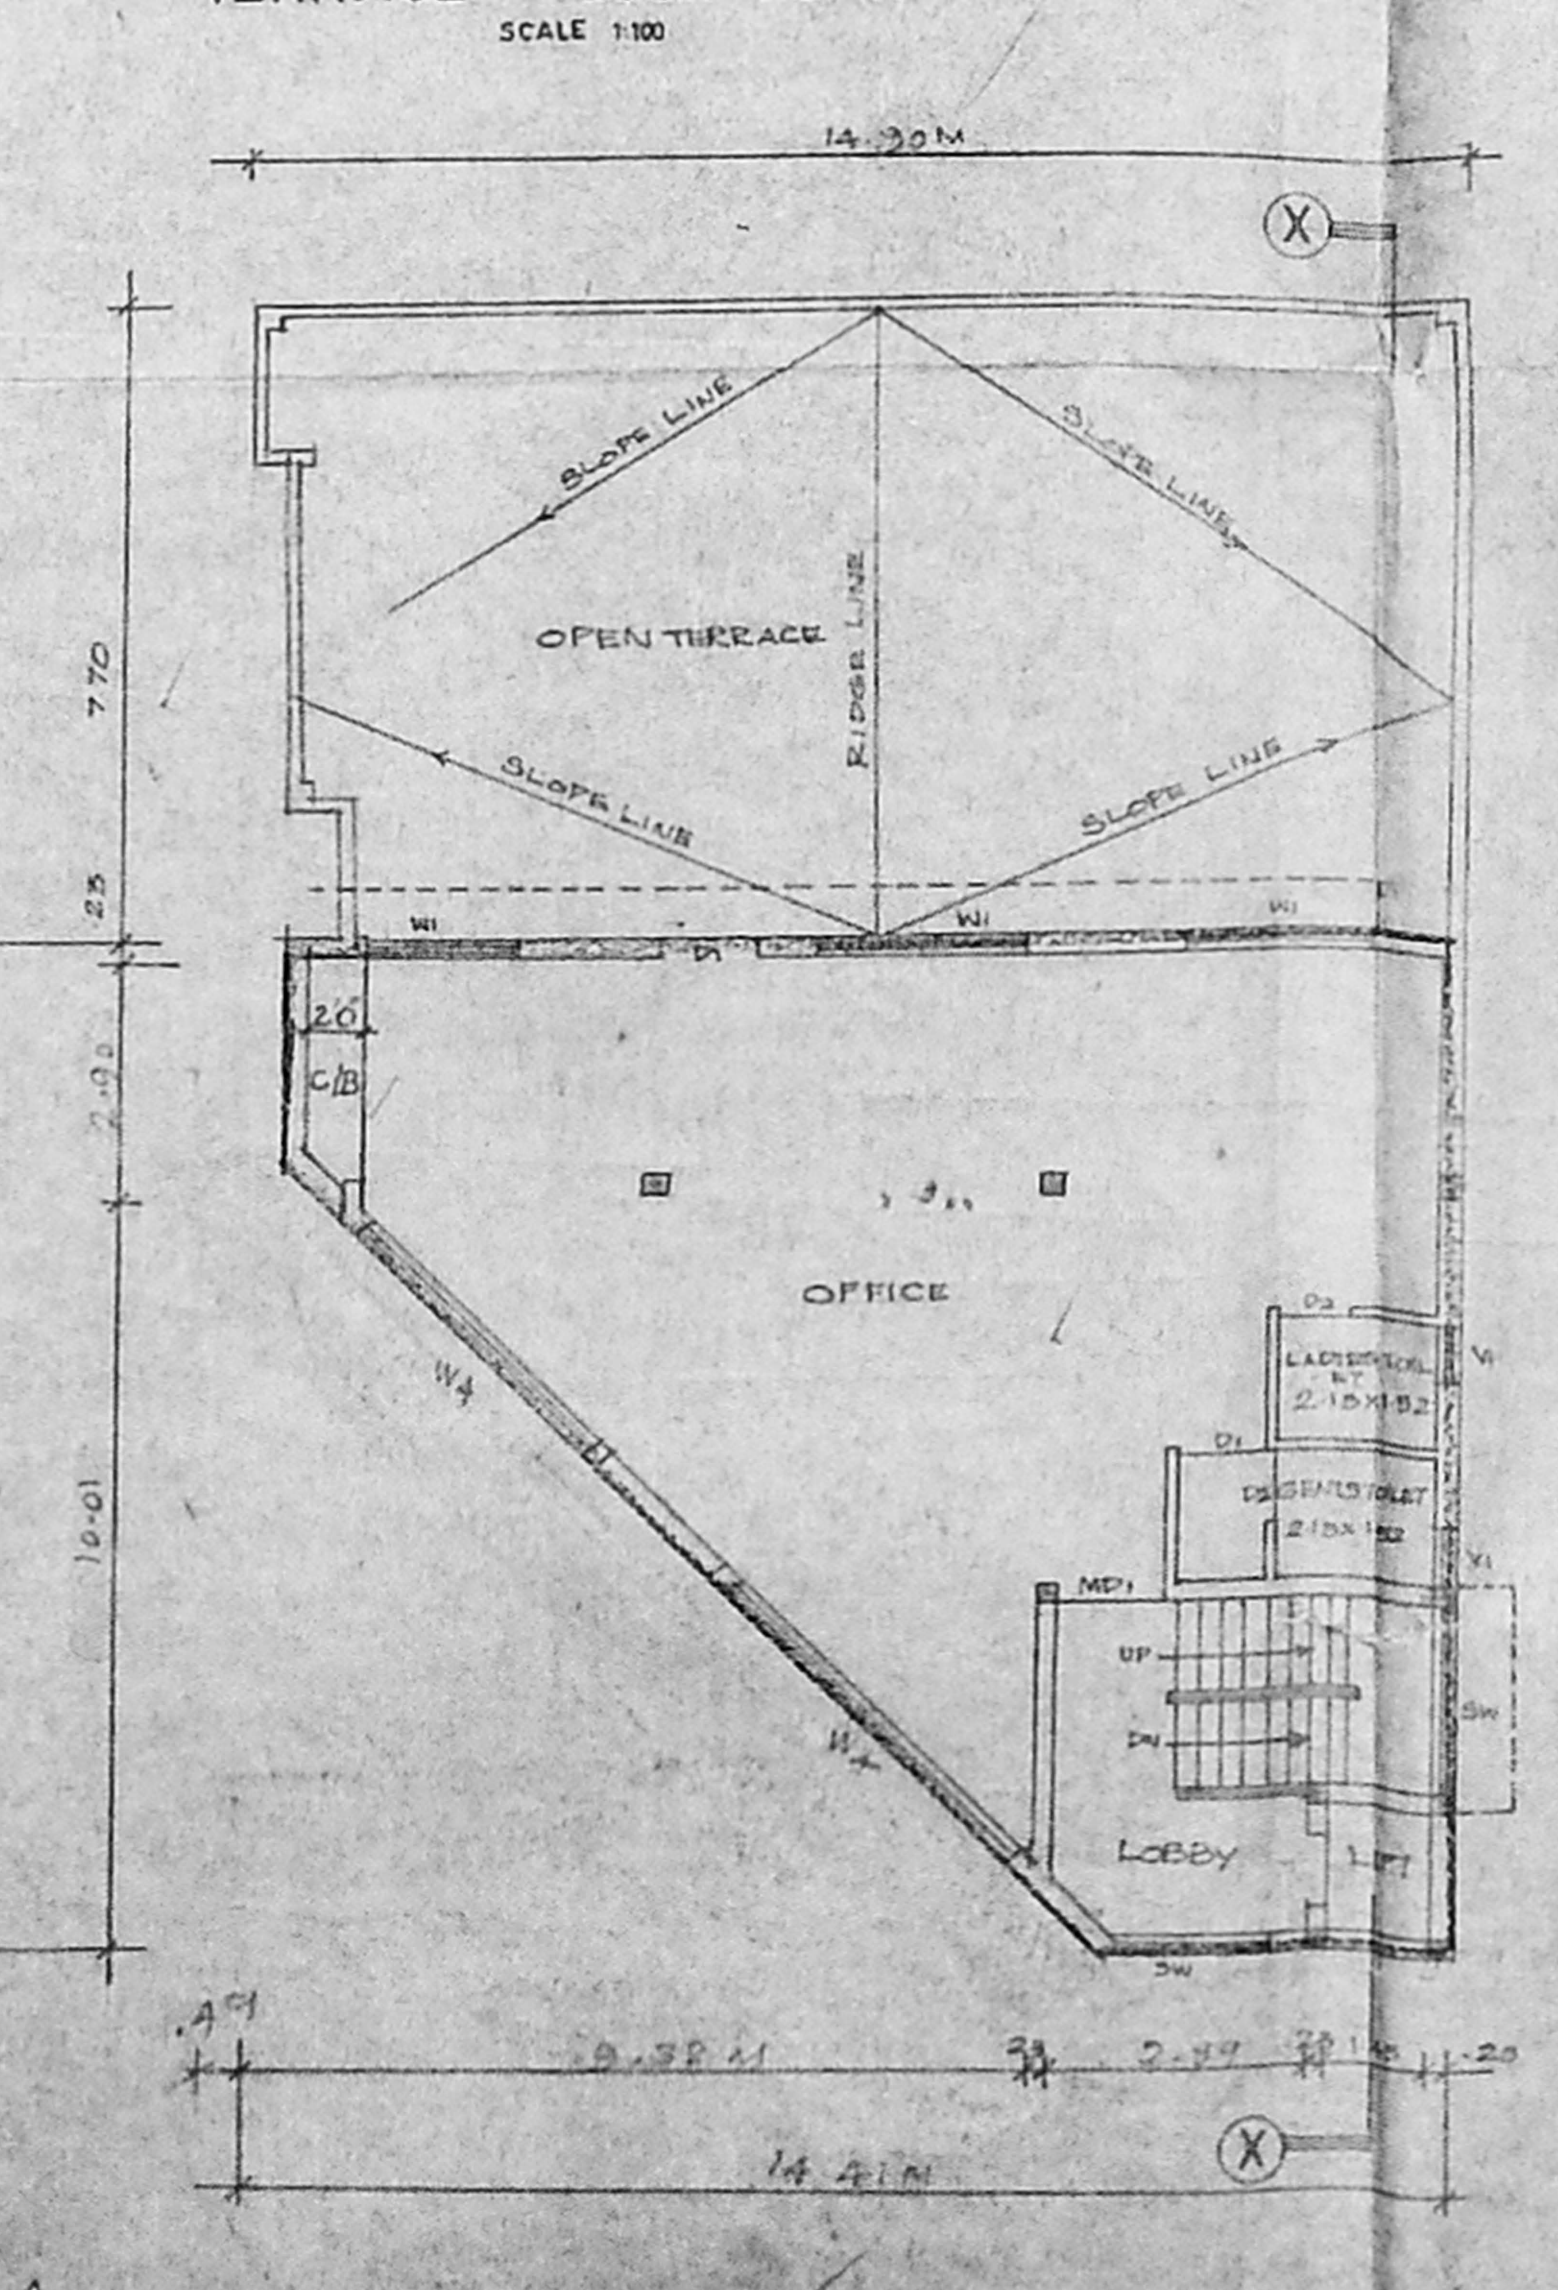


SECOND & THIRD FLOOR PLAN
 SCALE: 1:100

OFFICE COPY

APPROVED
 SUBJECT TO THE CONDITIONS IN
 THIS OFFICE LETTER.
 No. 316/10/2001, Date: 3/3/02

FOR MEMBER SECRETARY
 CHENNAI METROPOLITAN
 DEVELOPMENT AUTHORITY
 CHENNAI-600 008.

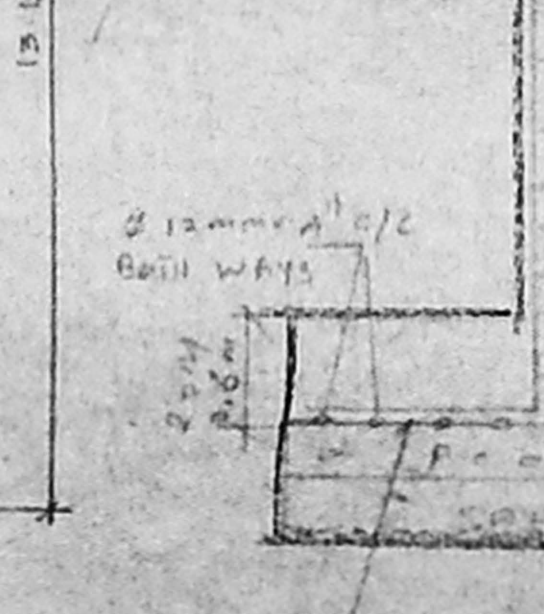

SECTION Y-Y
 RAIN WATER HARVEST DETAIL
 SCALE: 1:100

WATER PENETRATING
 RAFT FOOTING DETAIL
 SCALE: 1:40 (1:100)