



85764.5

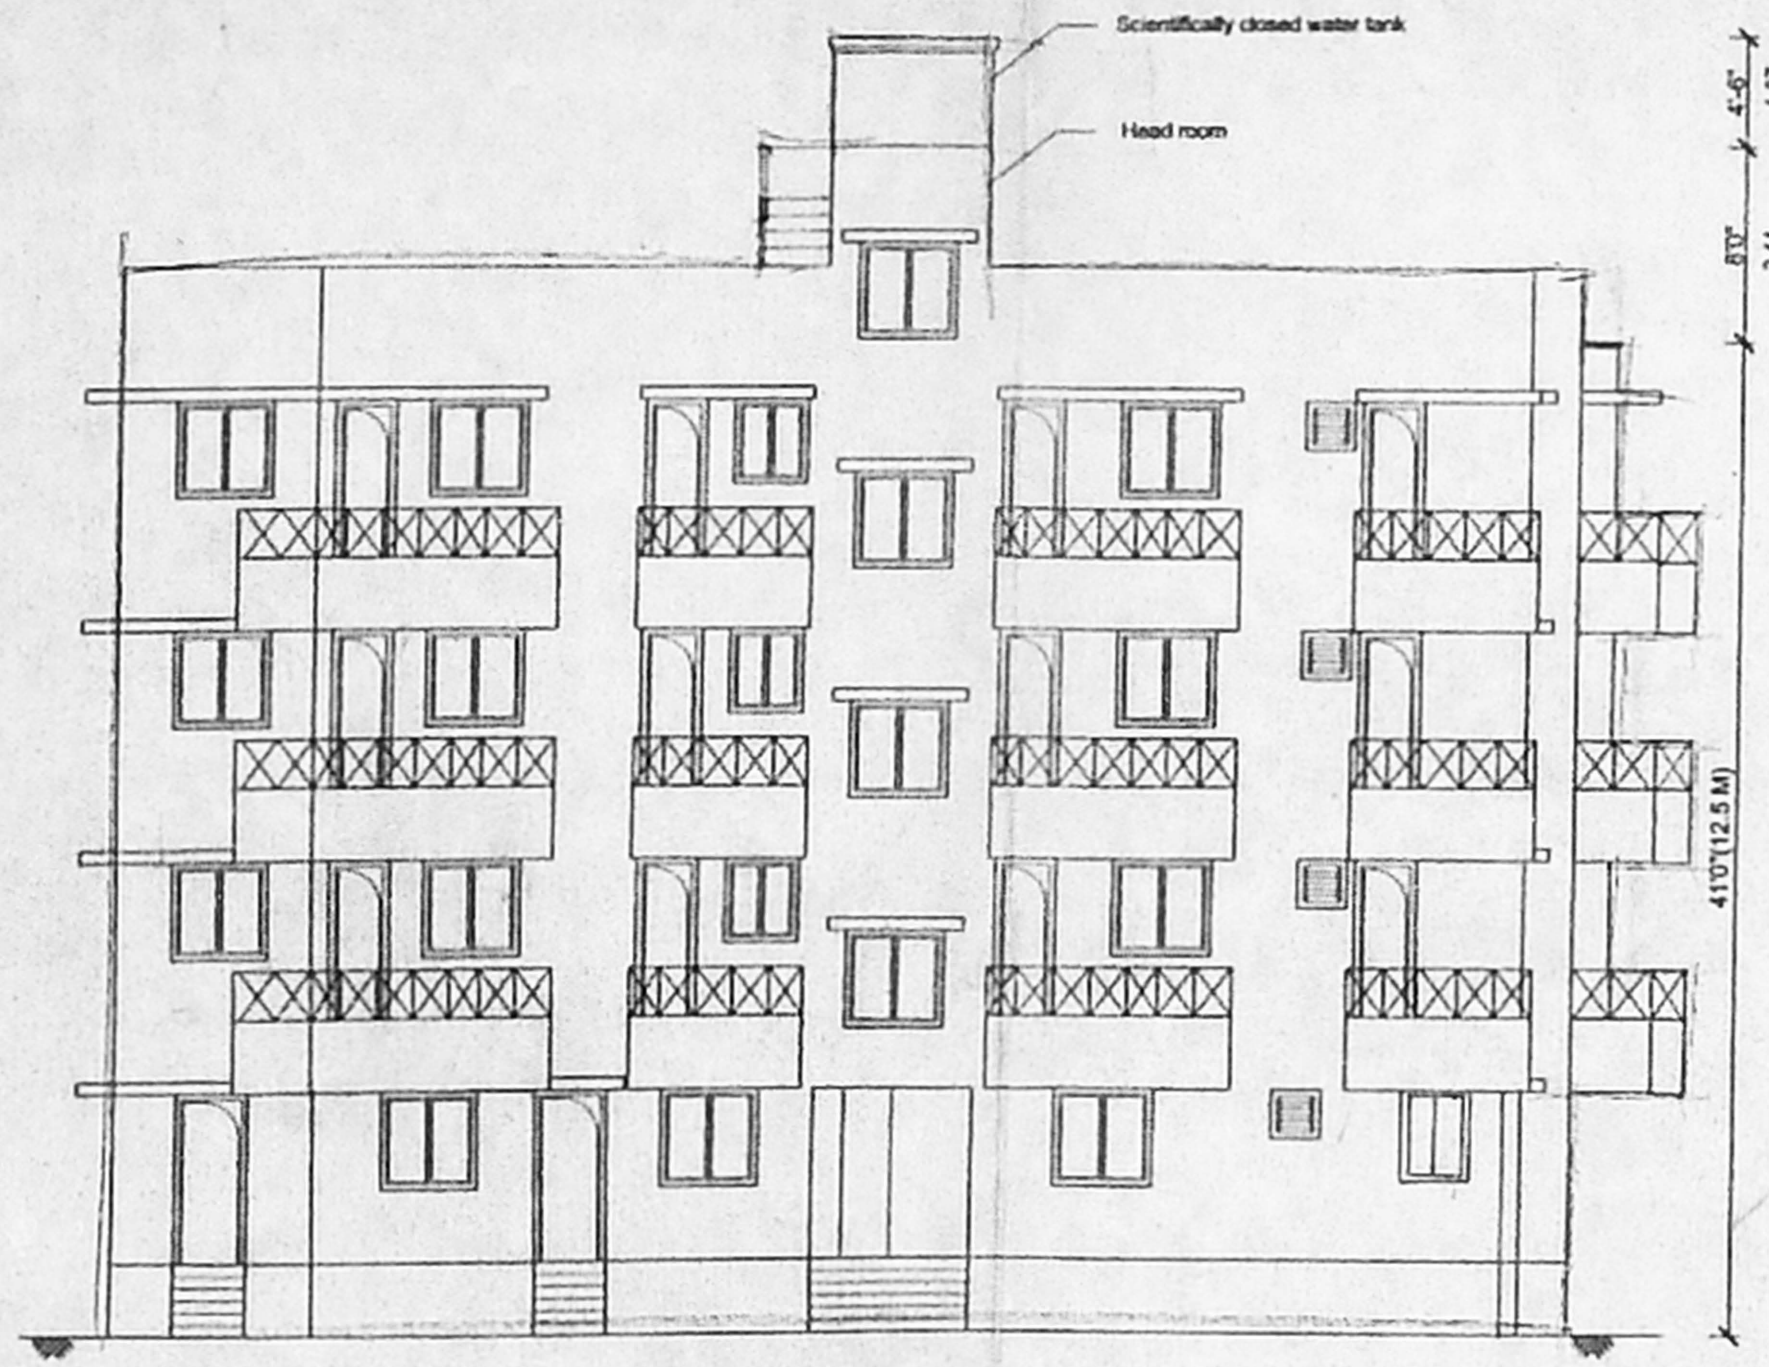


ELEVATION

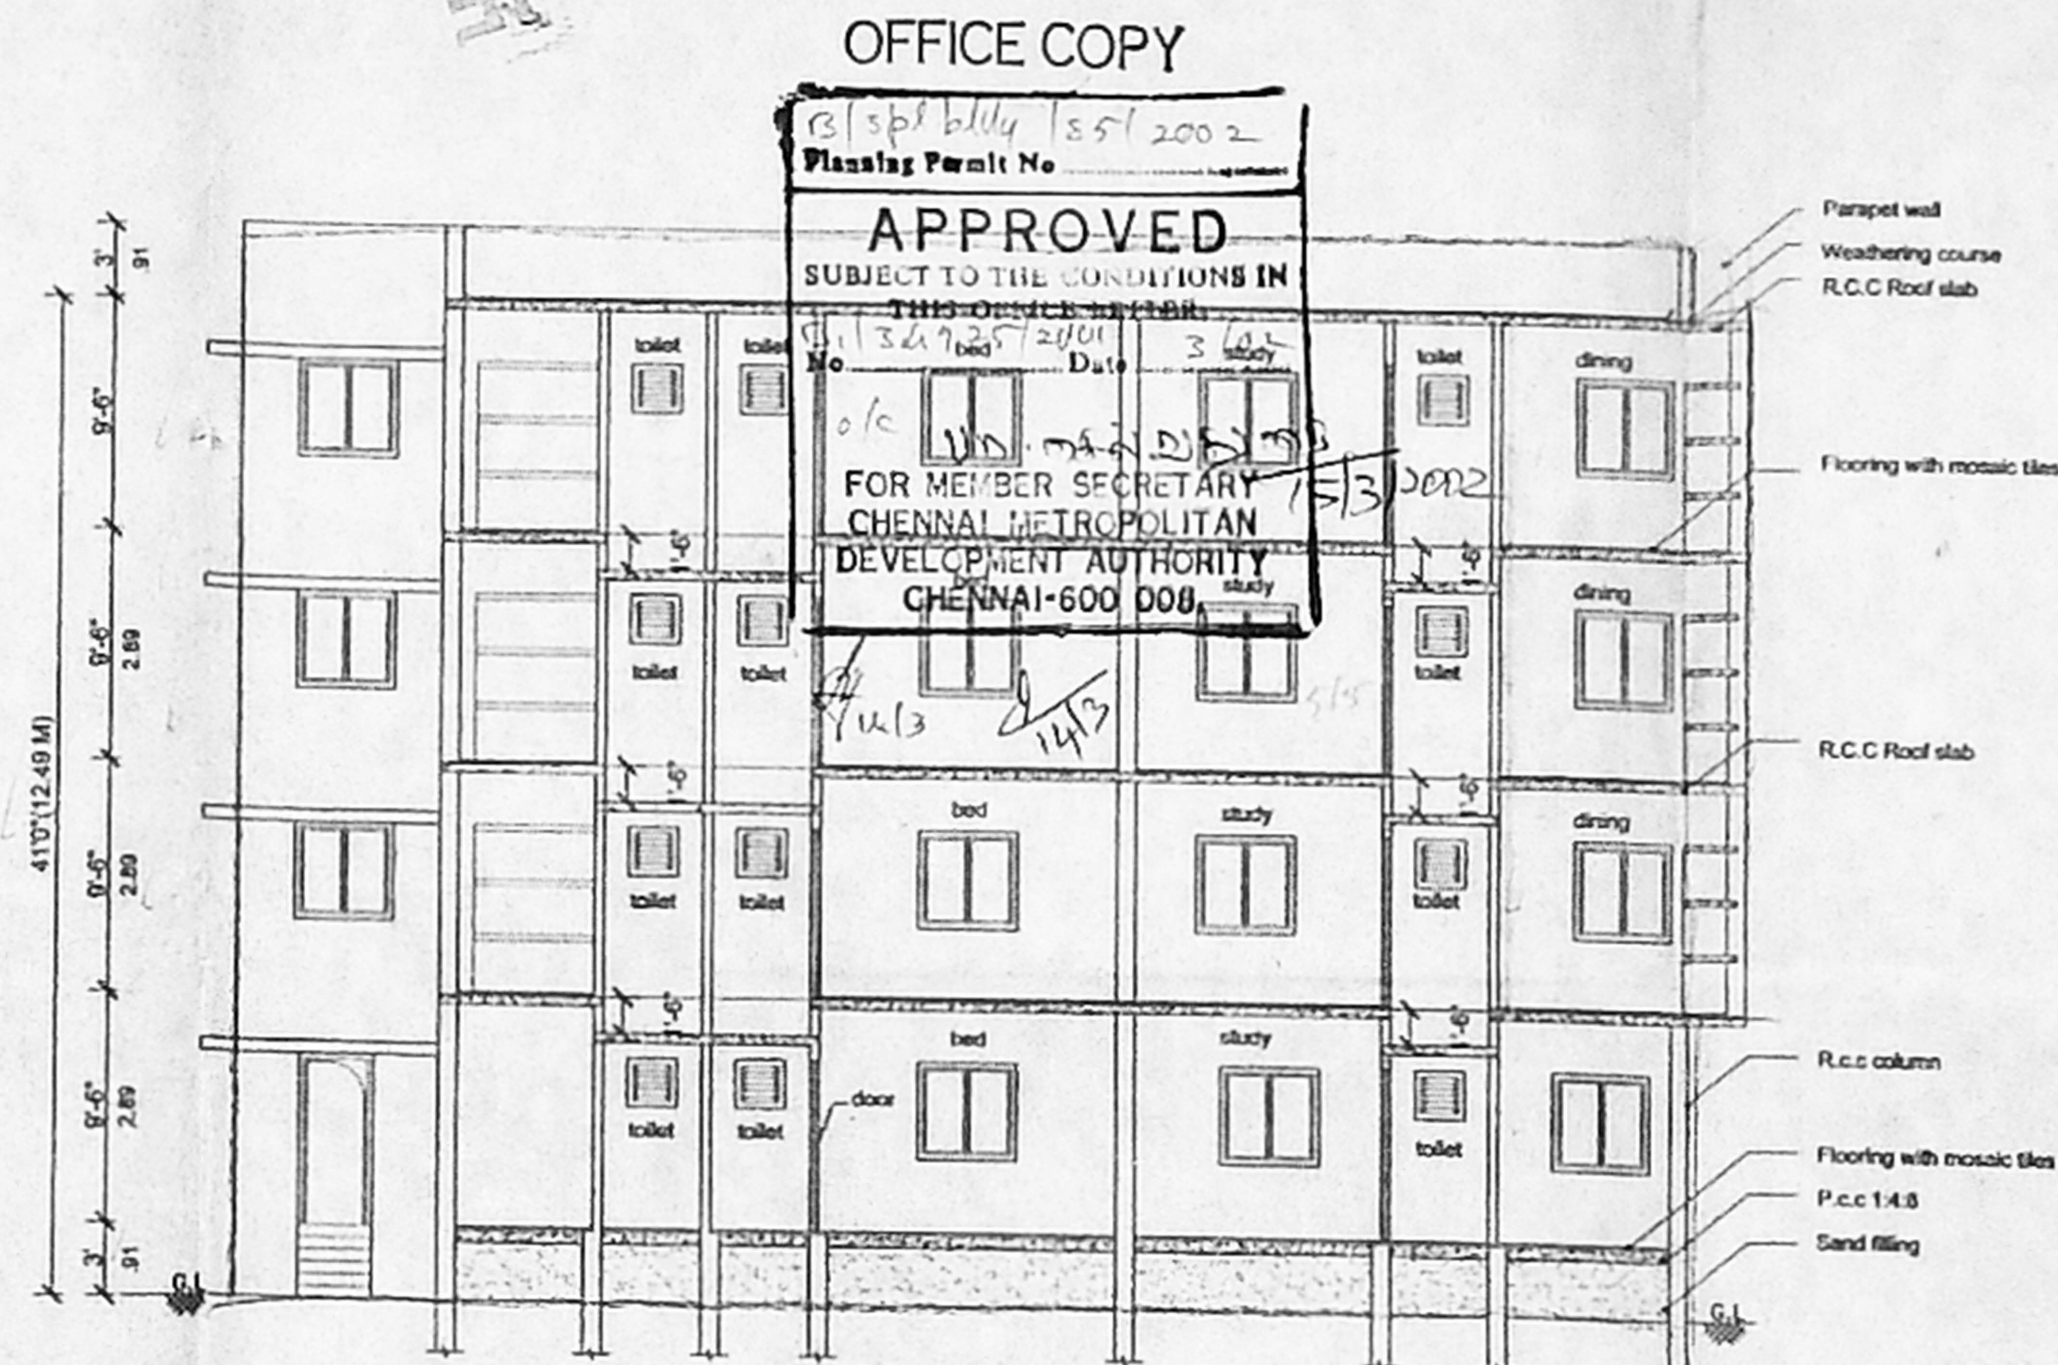


SECTION AT "XY"

OFFICE COPY  
 Planning Permit No. 13/SP/BL/15/1/2002  
**APPROVED**  
 SUBJECT TO THE CONDITIONS IN THIS ORDER  
 FOR MEMBER SECRETARY  
 CHENNAI METROPOLITAN  
 DEVELOPMENT AUTHORITY  
 CHENNAI-600 008


PROPOSED RESIDENTIAL  
 BUILDING AT DOOR NO: 52,  
 R.S.NO:3626/4 & 3626/3 IN  
 ALWARPET AT BHIMANNA  
 C.No. 2 ND ST. DR. RANGA ROAD,  
 Asst. BLOCK NO:72, MILAPORE,  
 Scrutiny P. A. CHENNAI-18/13

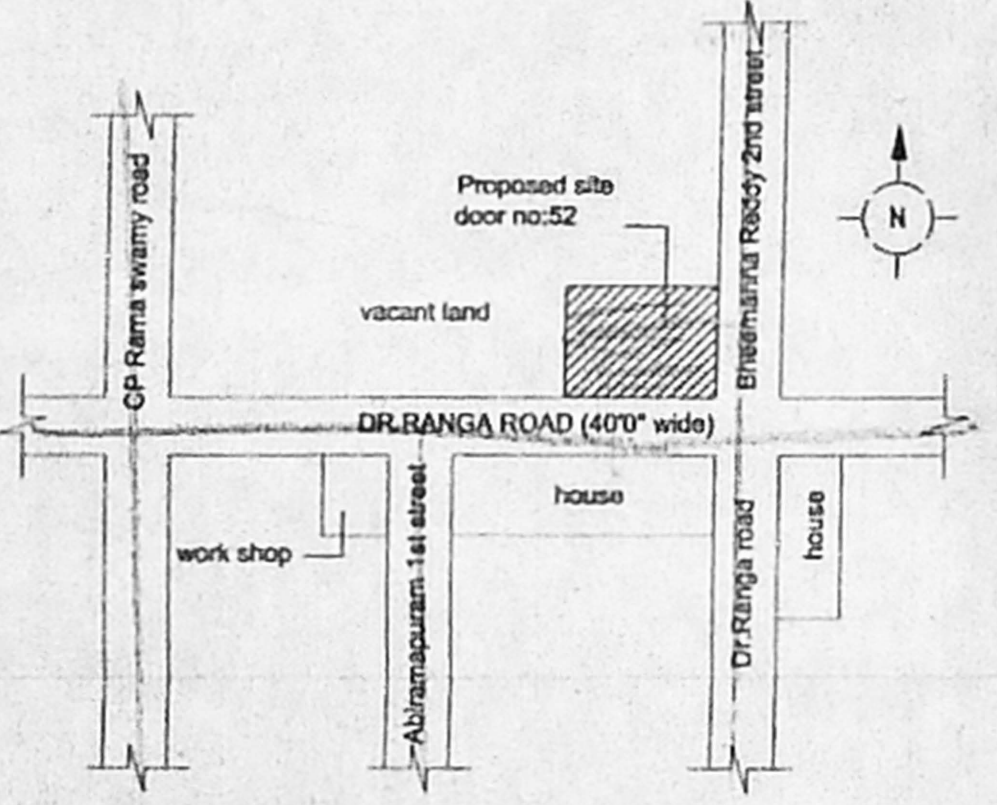


KEY PLAN  
(not to scale)

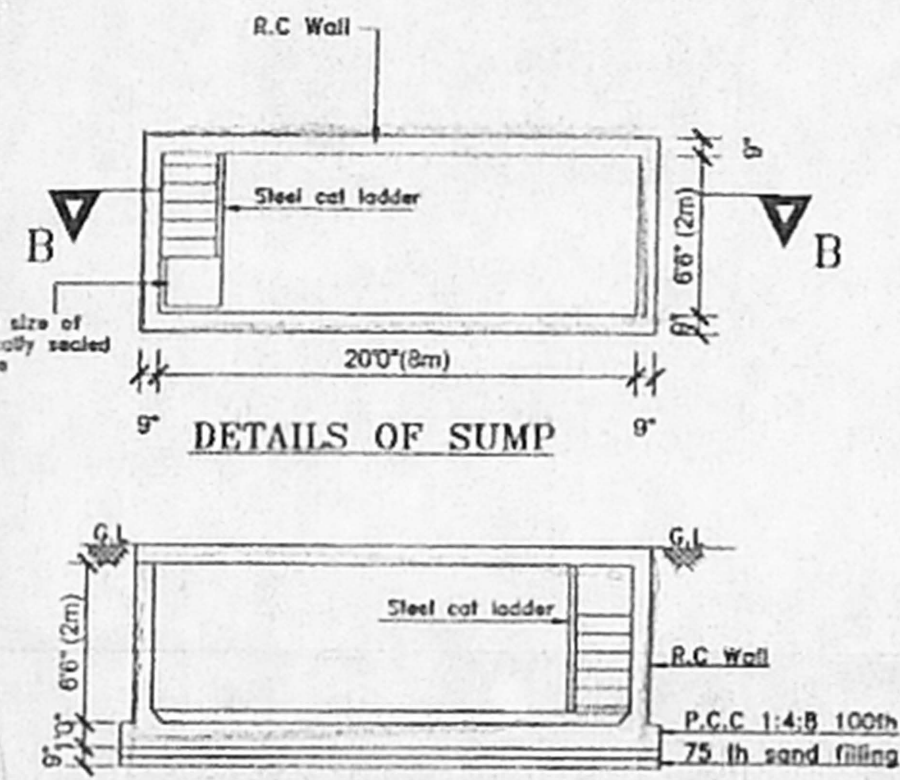


SECTION B-B

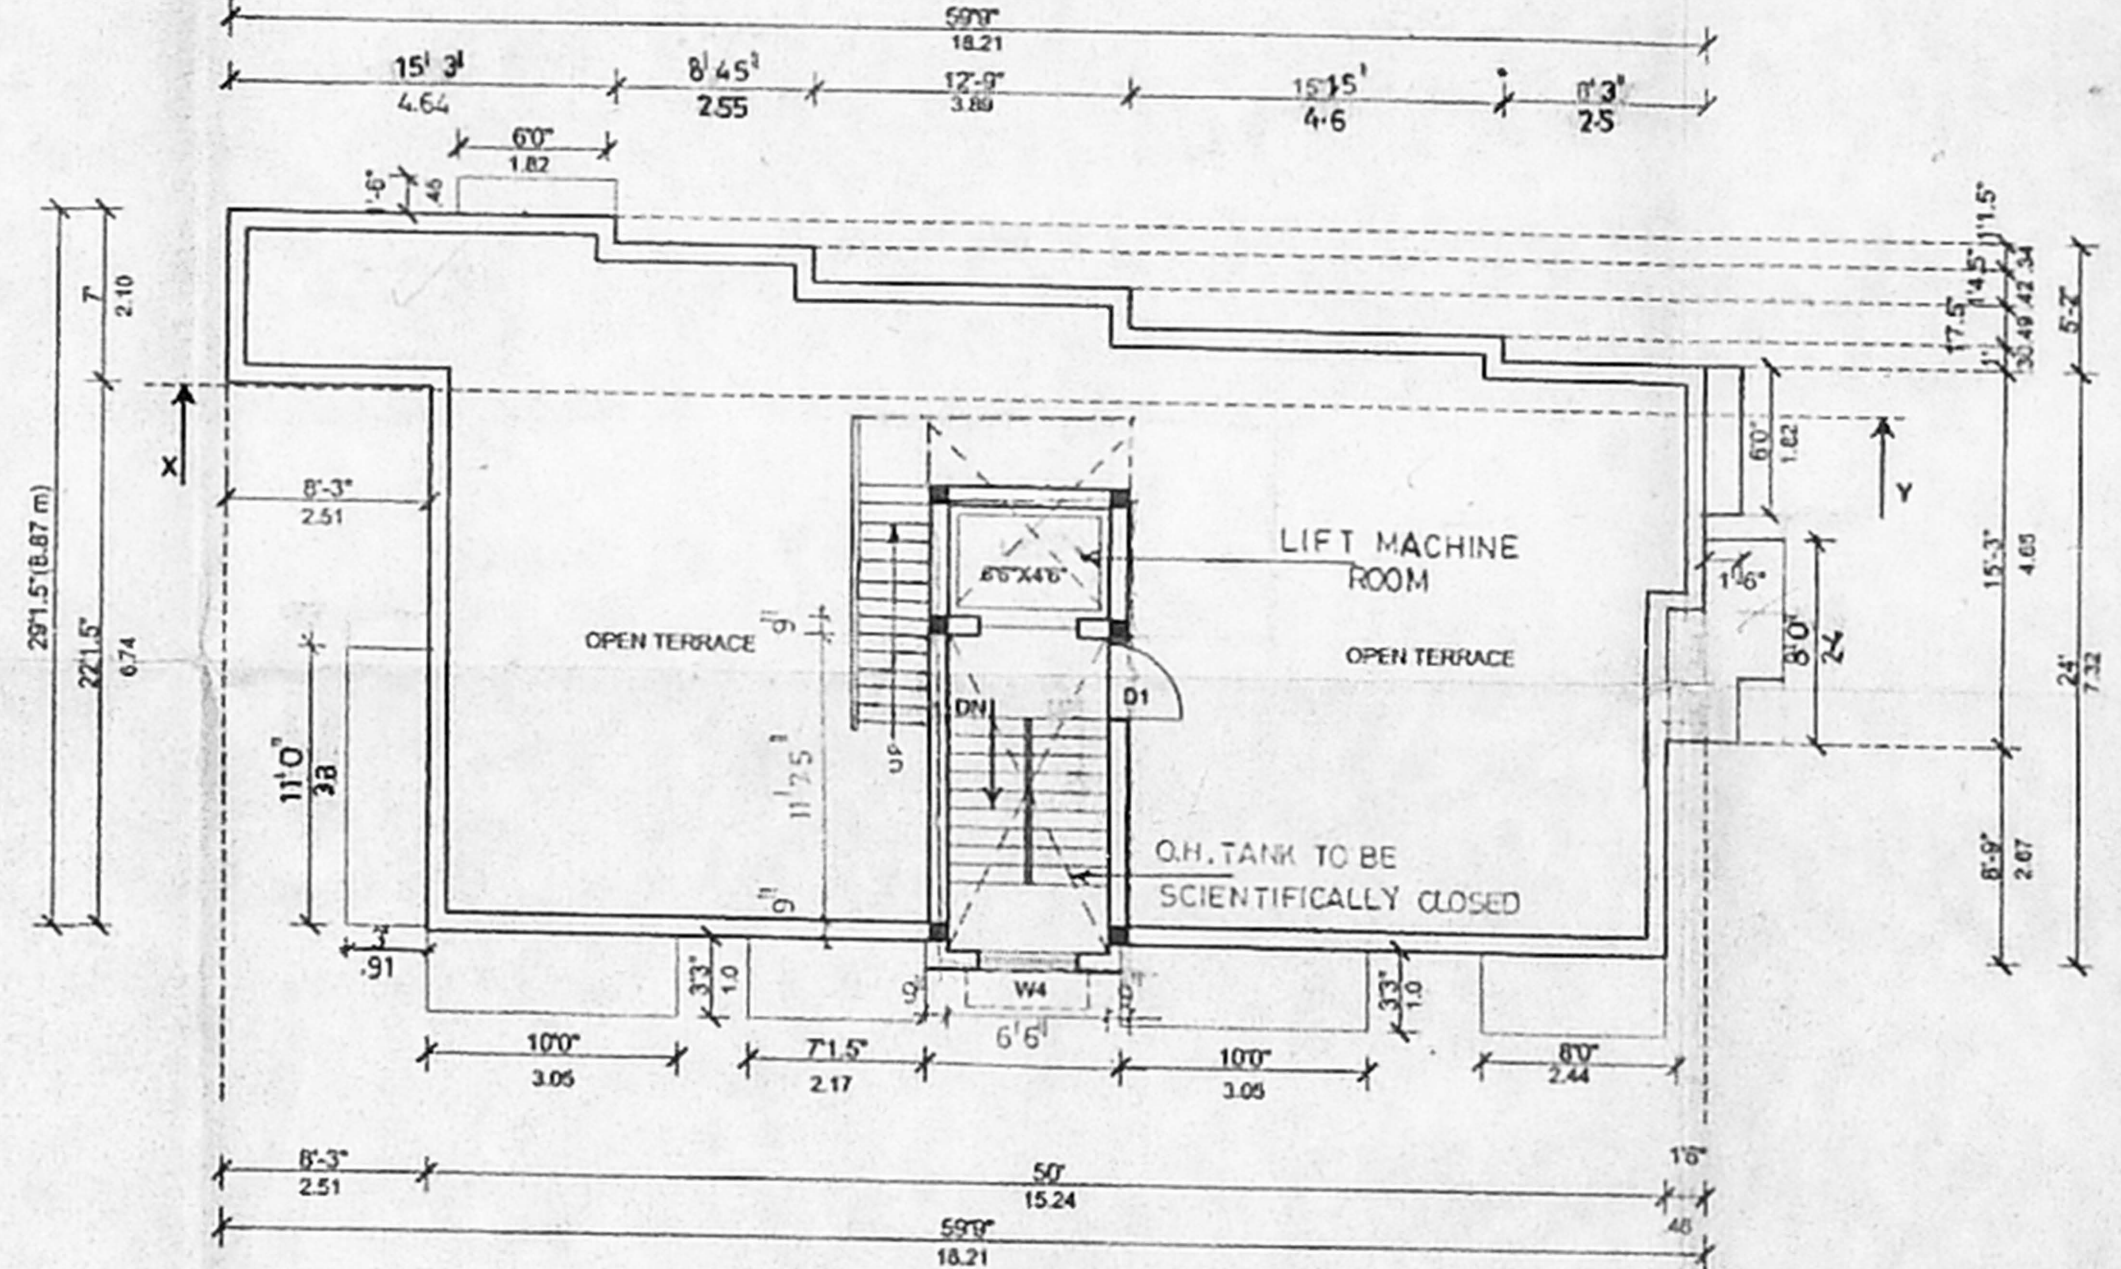


TERRACE FLOOR PLAN

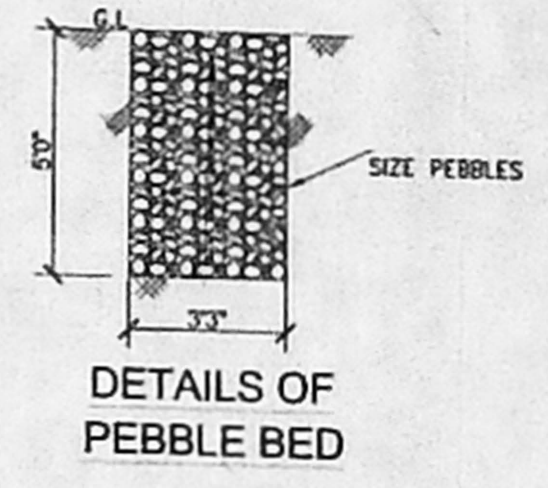


DETAILS OF PEBBLE BED

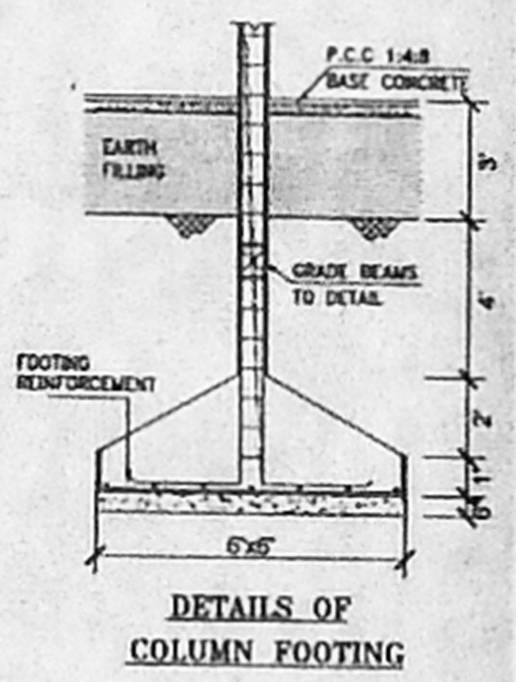

DETAILS OF COLUMN FOOTING

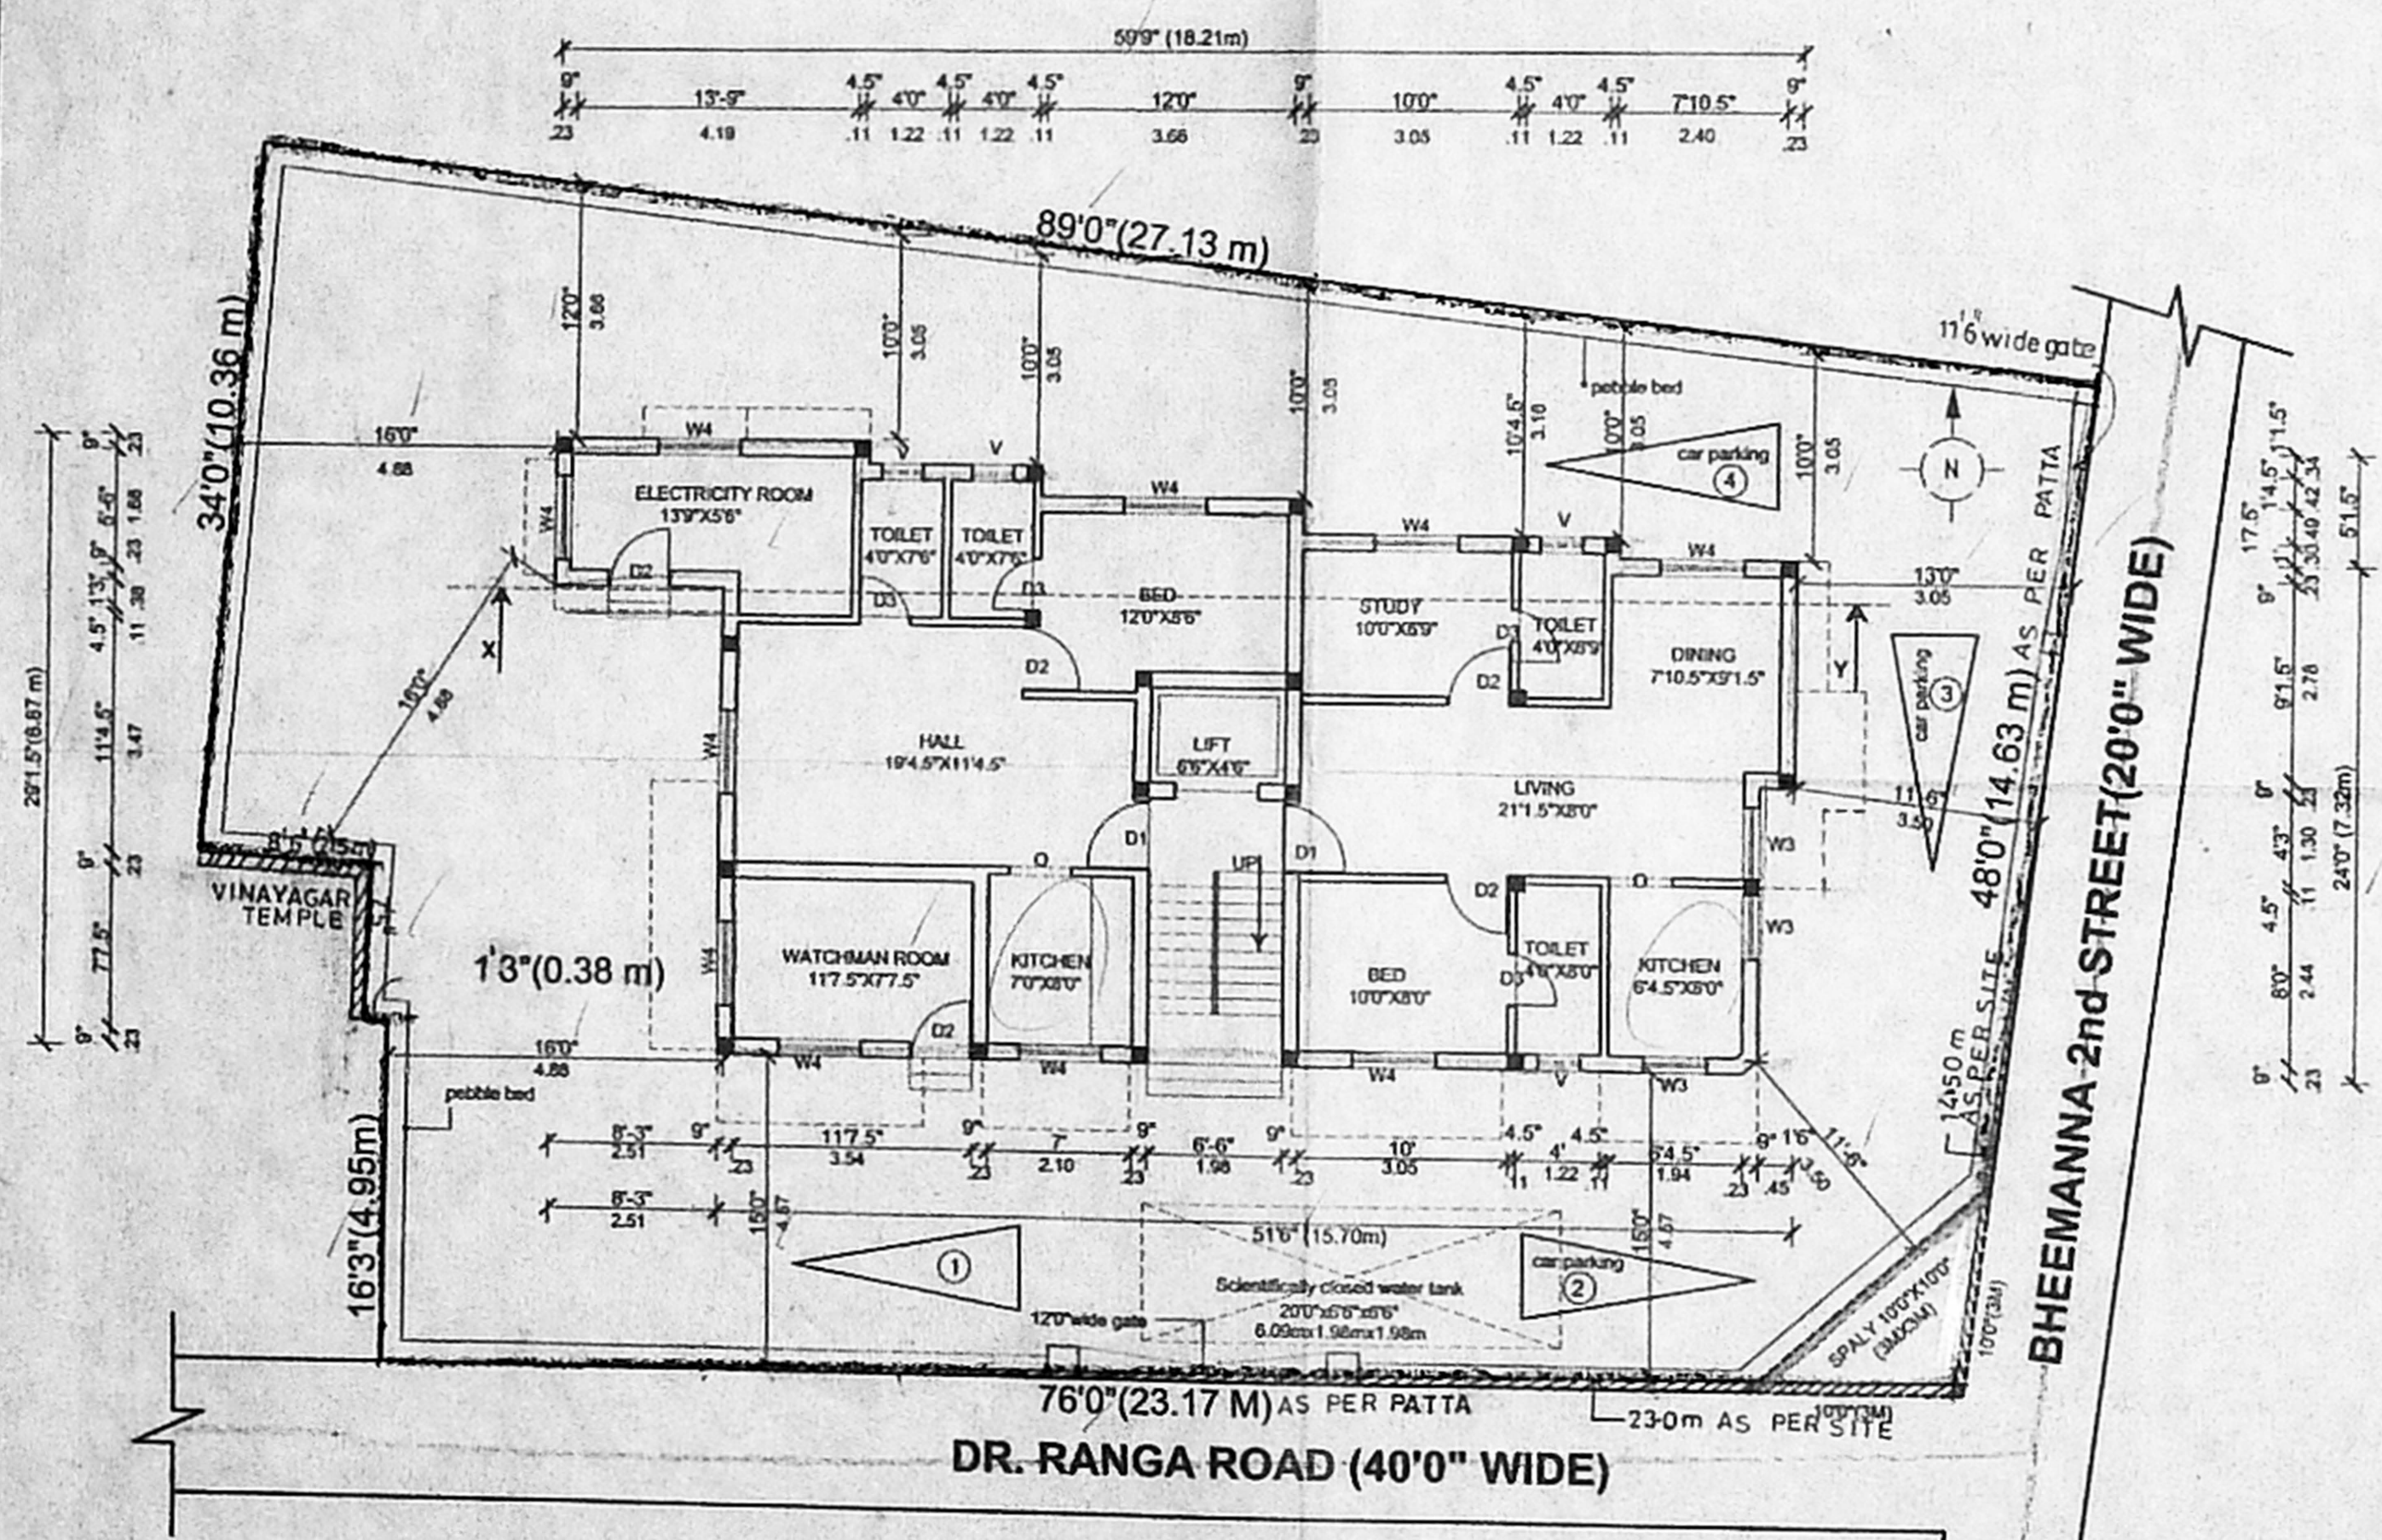

SITE & GROUND FLOOR PLAN

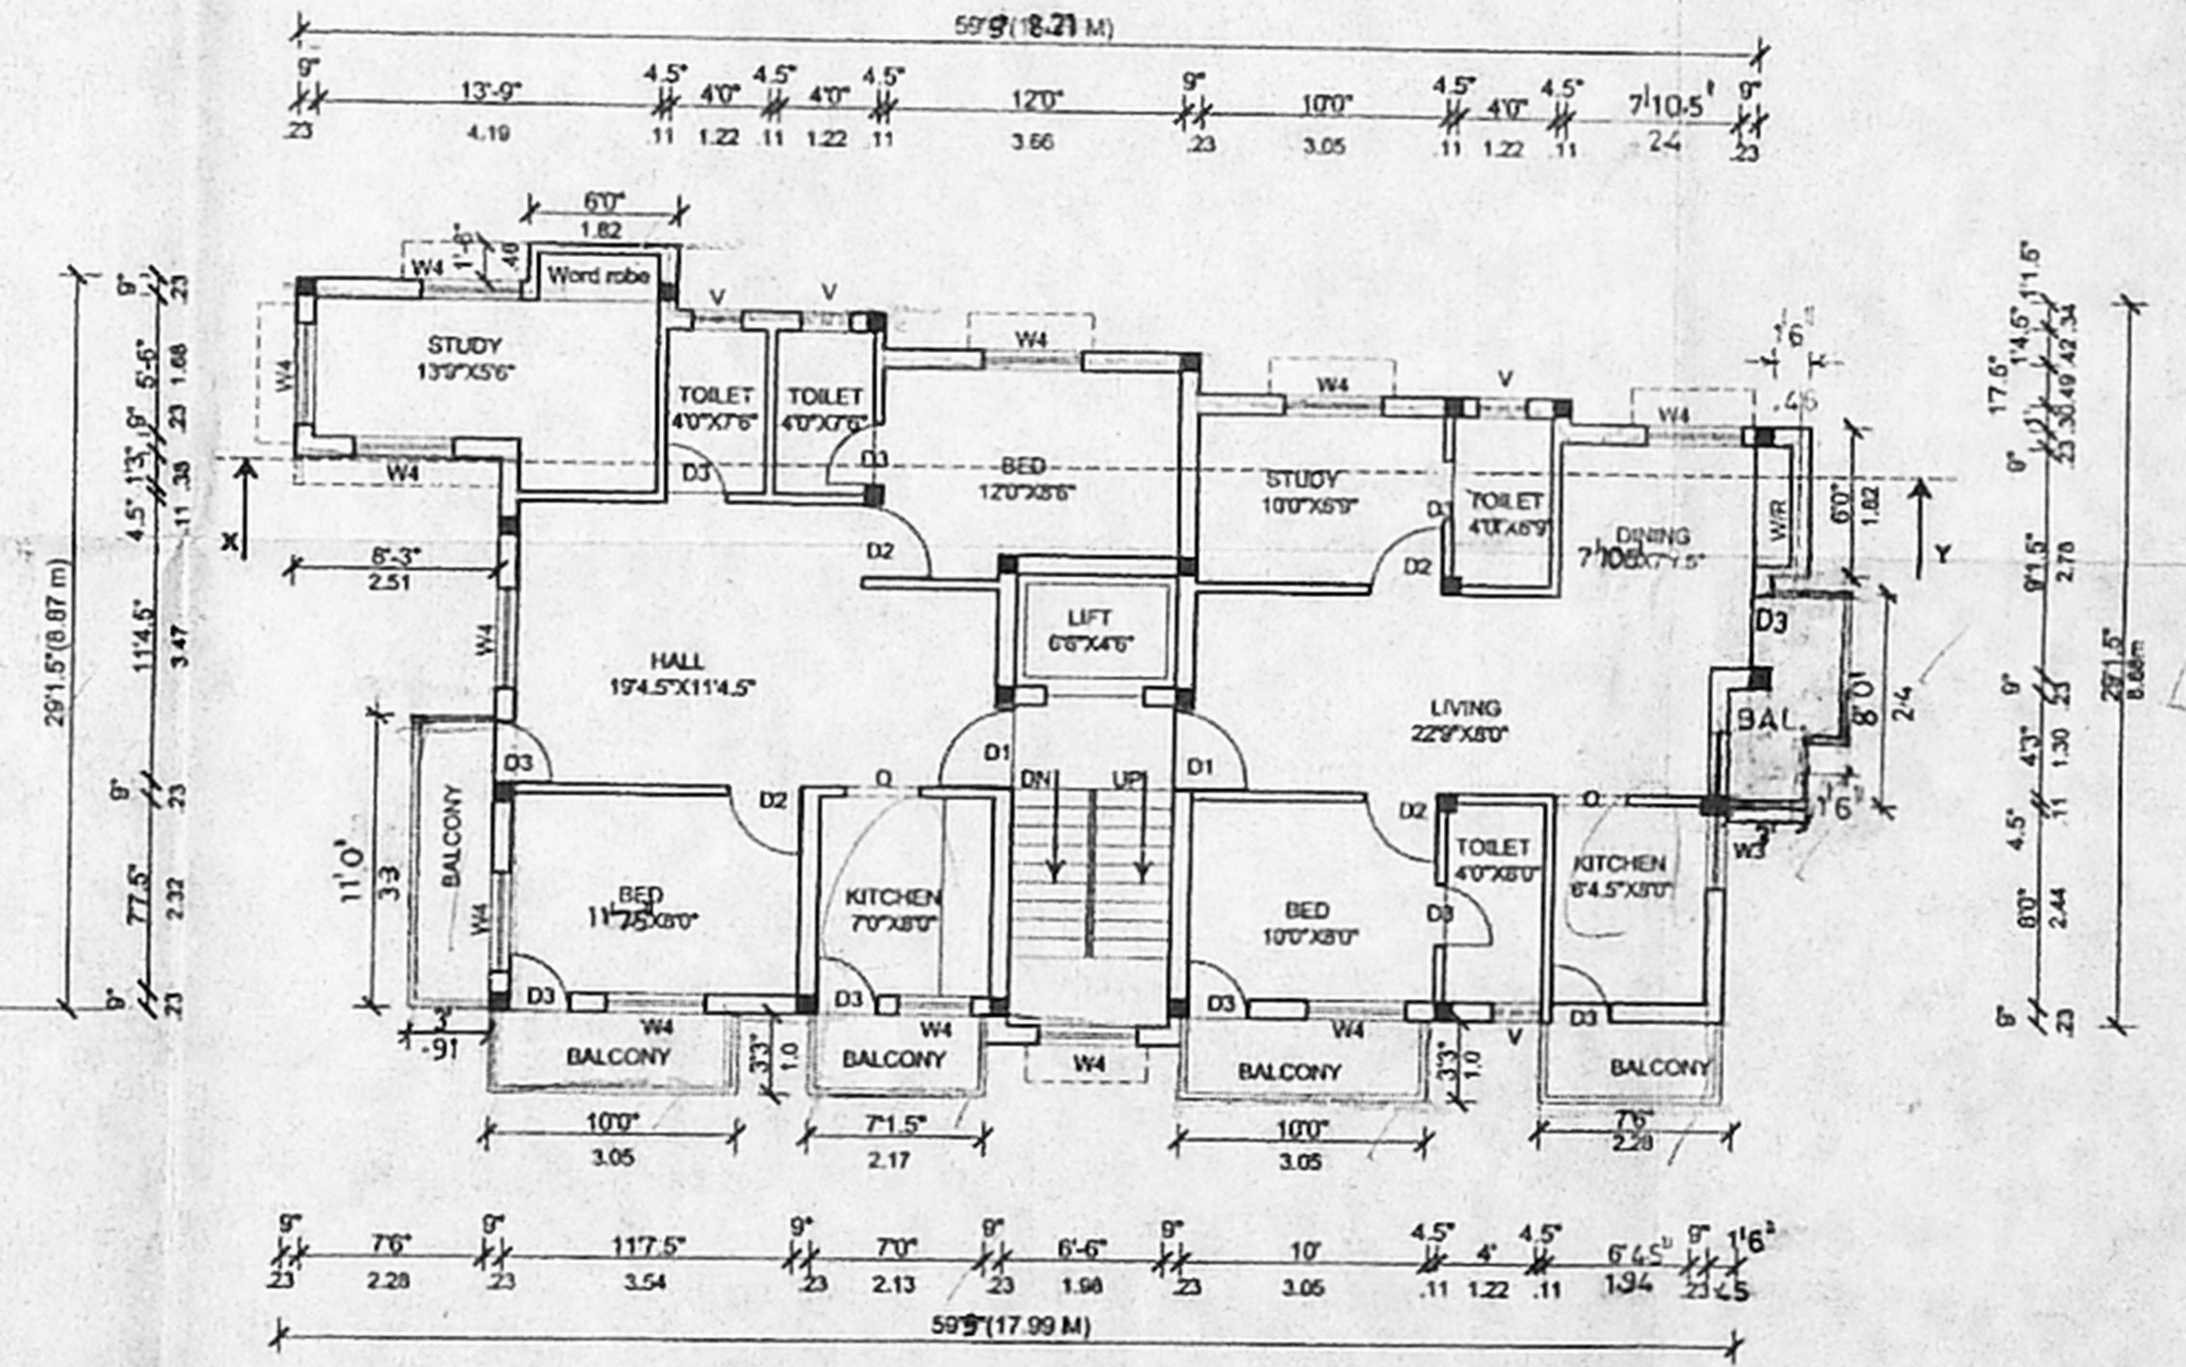

TYPICAL FLOOR PLAN  
(FIRST SECOND & THIRD FLOOR)

JOINERY

D1 DOOR	3'3"X7'0"	0.59X2.13
D2 DOOR	3'0"X7'0"	0.91X2.13
D3 DOOR	2'6"X7'0"	0.76X2.13
W4 WINDOW	4'0"X4'0"	1.22X1.22
W3 WINDOW	3'0"X3'6"	0.91X1.07
V VENTILATOR	2'0"X2'0"	0.68X0.66
FD FRENCH DOOR	4'0"X7'0"	1.22X2.10
O OPENING	3'0"X7'0"	0.91X2.10

AREA STATEMENT

AREA STATEMENT	SQ.FT	SQ.M
TOTAL PLOT AREA	4031.25	372.1
GROUND FLOOR AREA		11.1
FIRST FLOOR AREA		14.1
SECOND FLOOR AREA		14.1
THIRD FLOOR AREA		14.1
F.S.I 14.8		55.9
COVERAGE 39%		
NON F.S.I AREA	16 m <sup>2</sup>	

REFERENCE

Draw file: c:\hanshima\alwar.cor.1  
 Draw no: 125.cor.dra\sys.1  
 scale: 1"=60'(or)1:100  
 Date: 7.6.2001  
 Drawn by: G.karthikharil.com lid

COLOUR INDEX

PROPOSED

ROAD

BOUNDARY

OWNERS

K. SELVAM, B.E., AMIE, C.Eng (I) A.L.S.,  
 Consulting Civil Engineer Chartered Engineer,  
 Approved Valuer Licensed Surveyor,  
 Civil Survey No: 76/2001-2002  
 Corporation of Chennai,  
 NEW No. 9, Old No. 254,  
 Mogappair East, Chennai-600 050,  
 Phone: 6562050.

LICENSED SURVEYOR'S