




FRONT SIDE ELEVATION

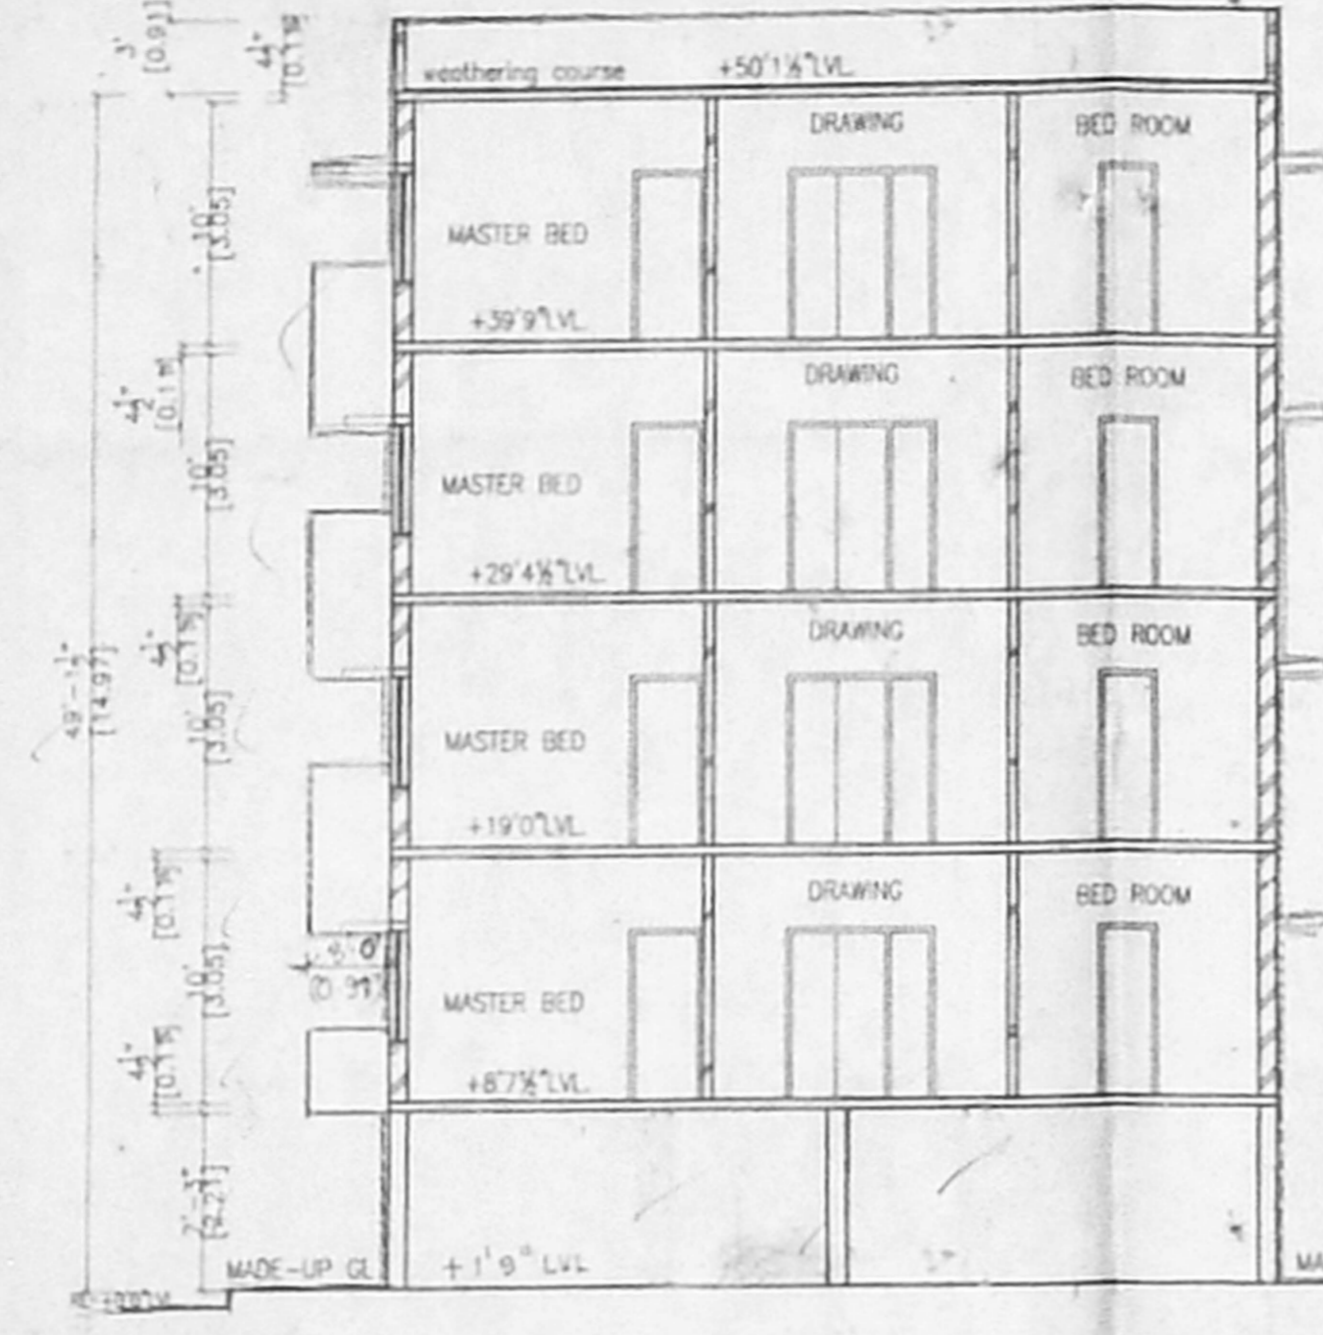


SECTION AA

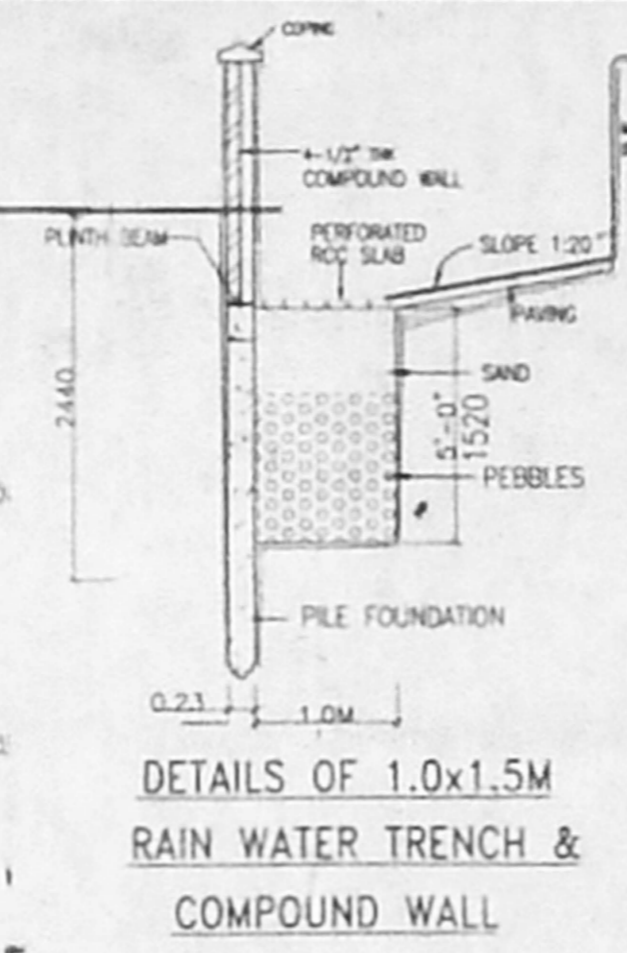

DETAILS OF 1.0x1.5M RAIN WATER TRENCH & COMPOUND WALL

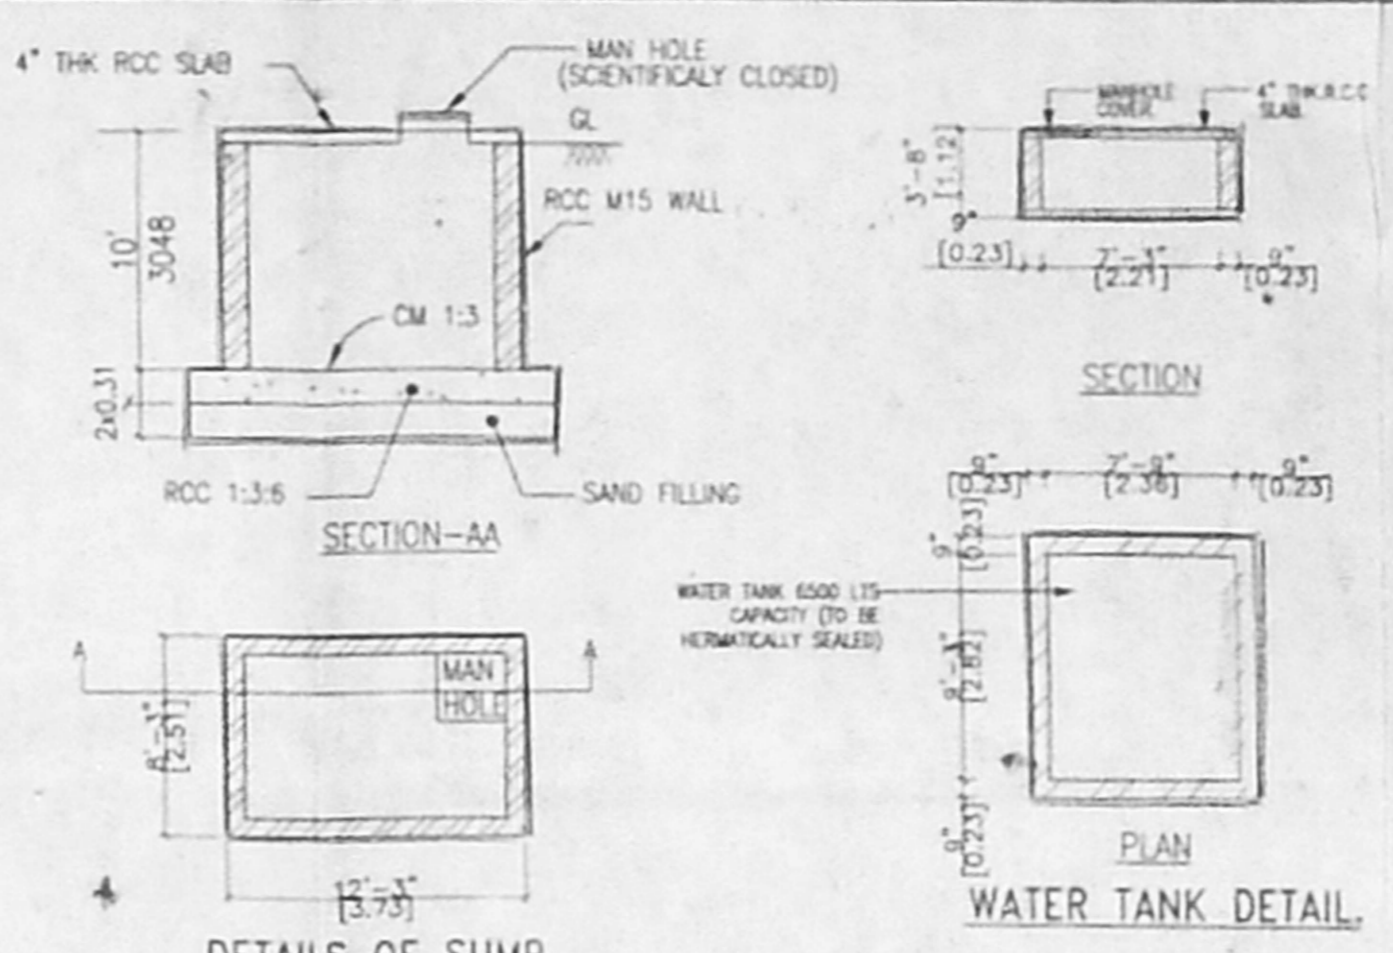


WATER TANK DETAIL

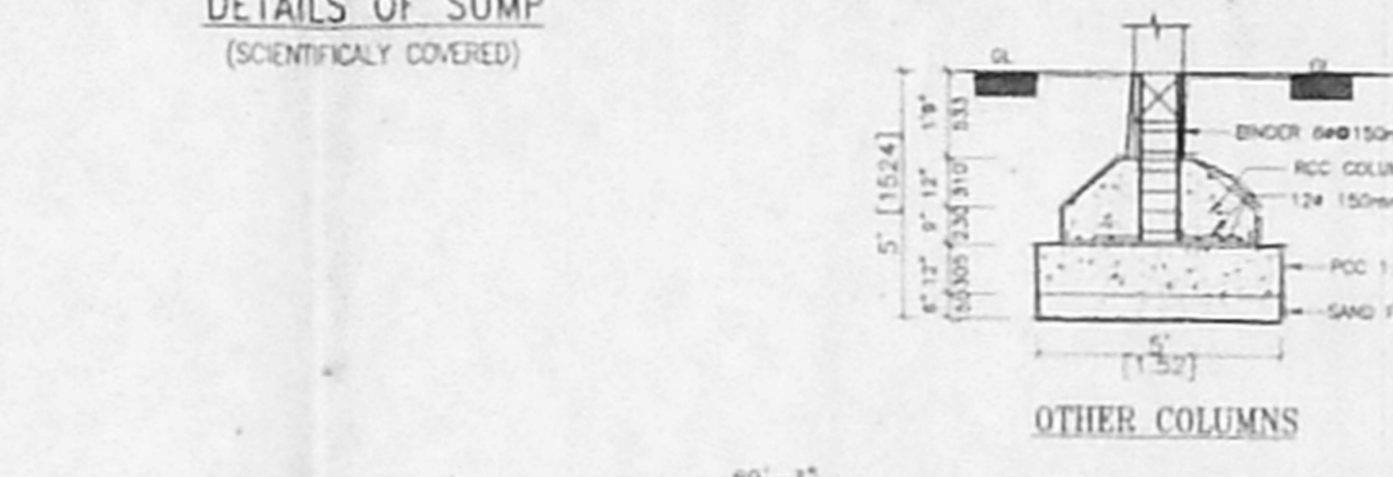

DETAILS OF SUMP (SCIENTIFICALLY COVERED)


OTHER COLUMNS

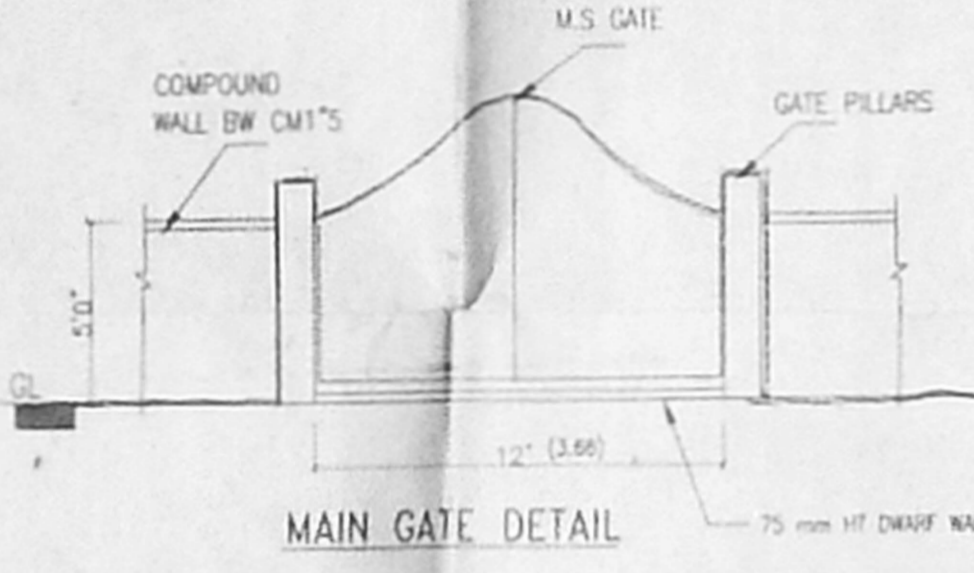


MAIN GATE DETAIL




KEY PLAN (NOT TO SCALE)

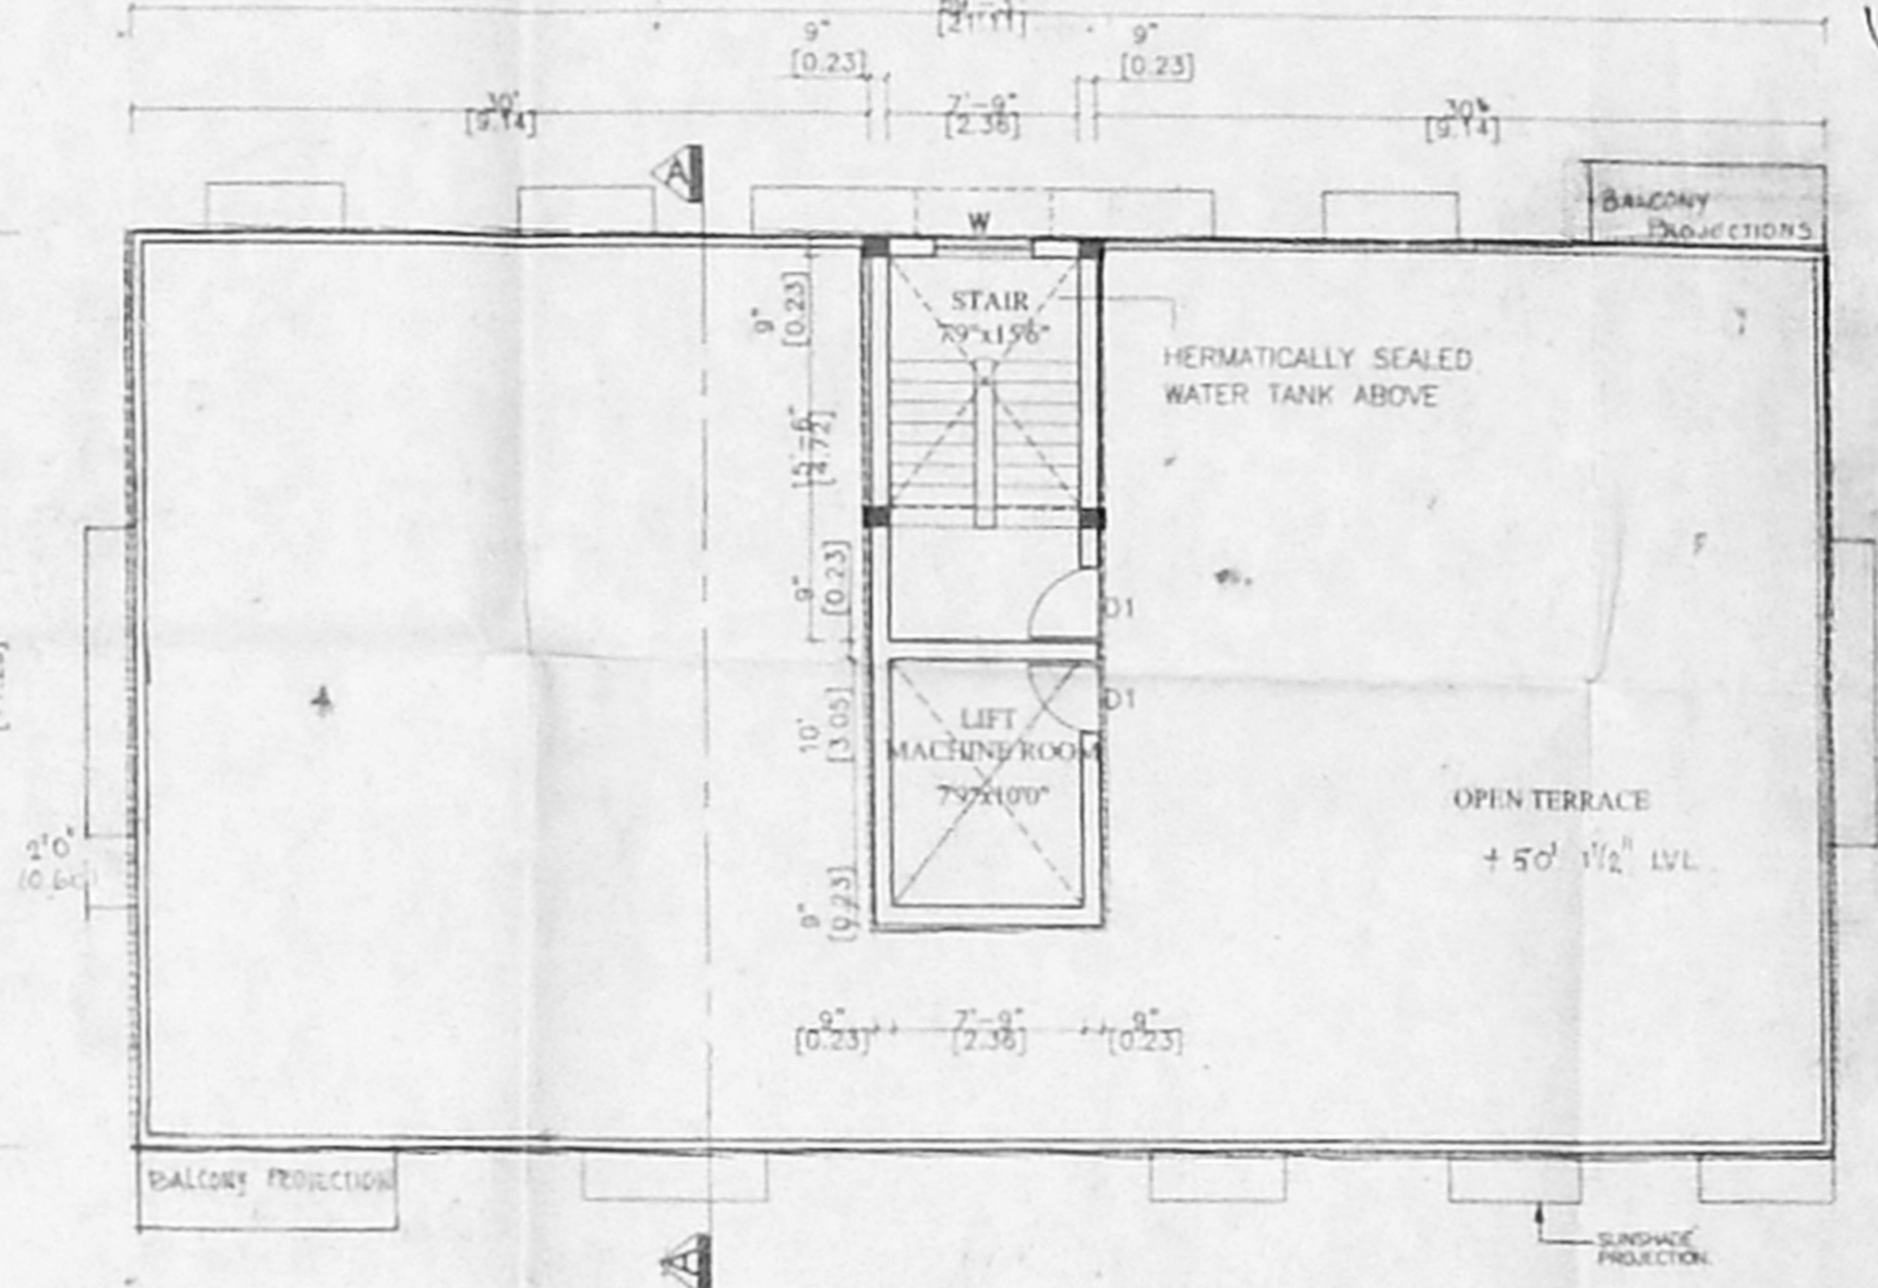


TERRACE FLOOR PLAN

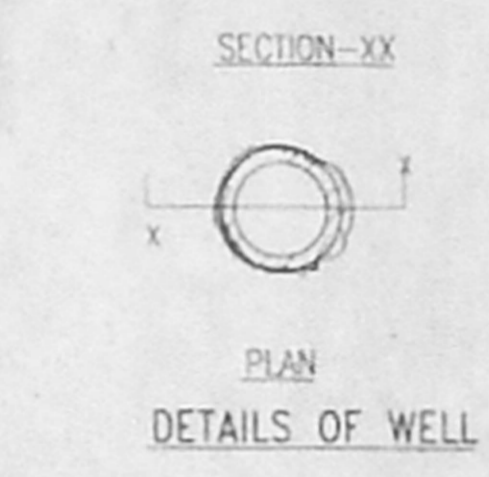

DETAILS OF WELL

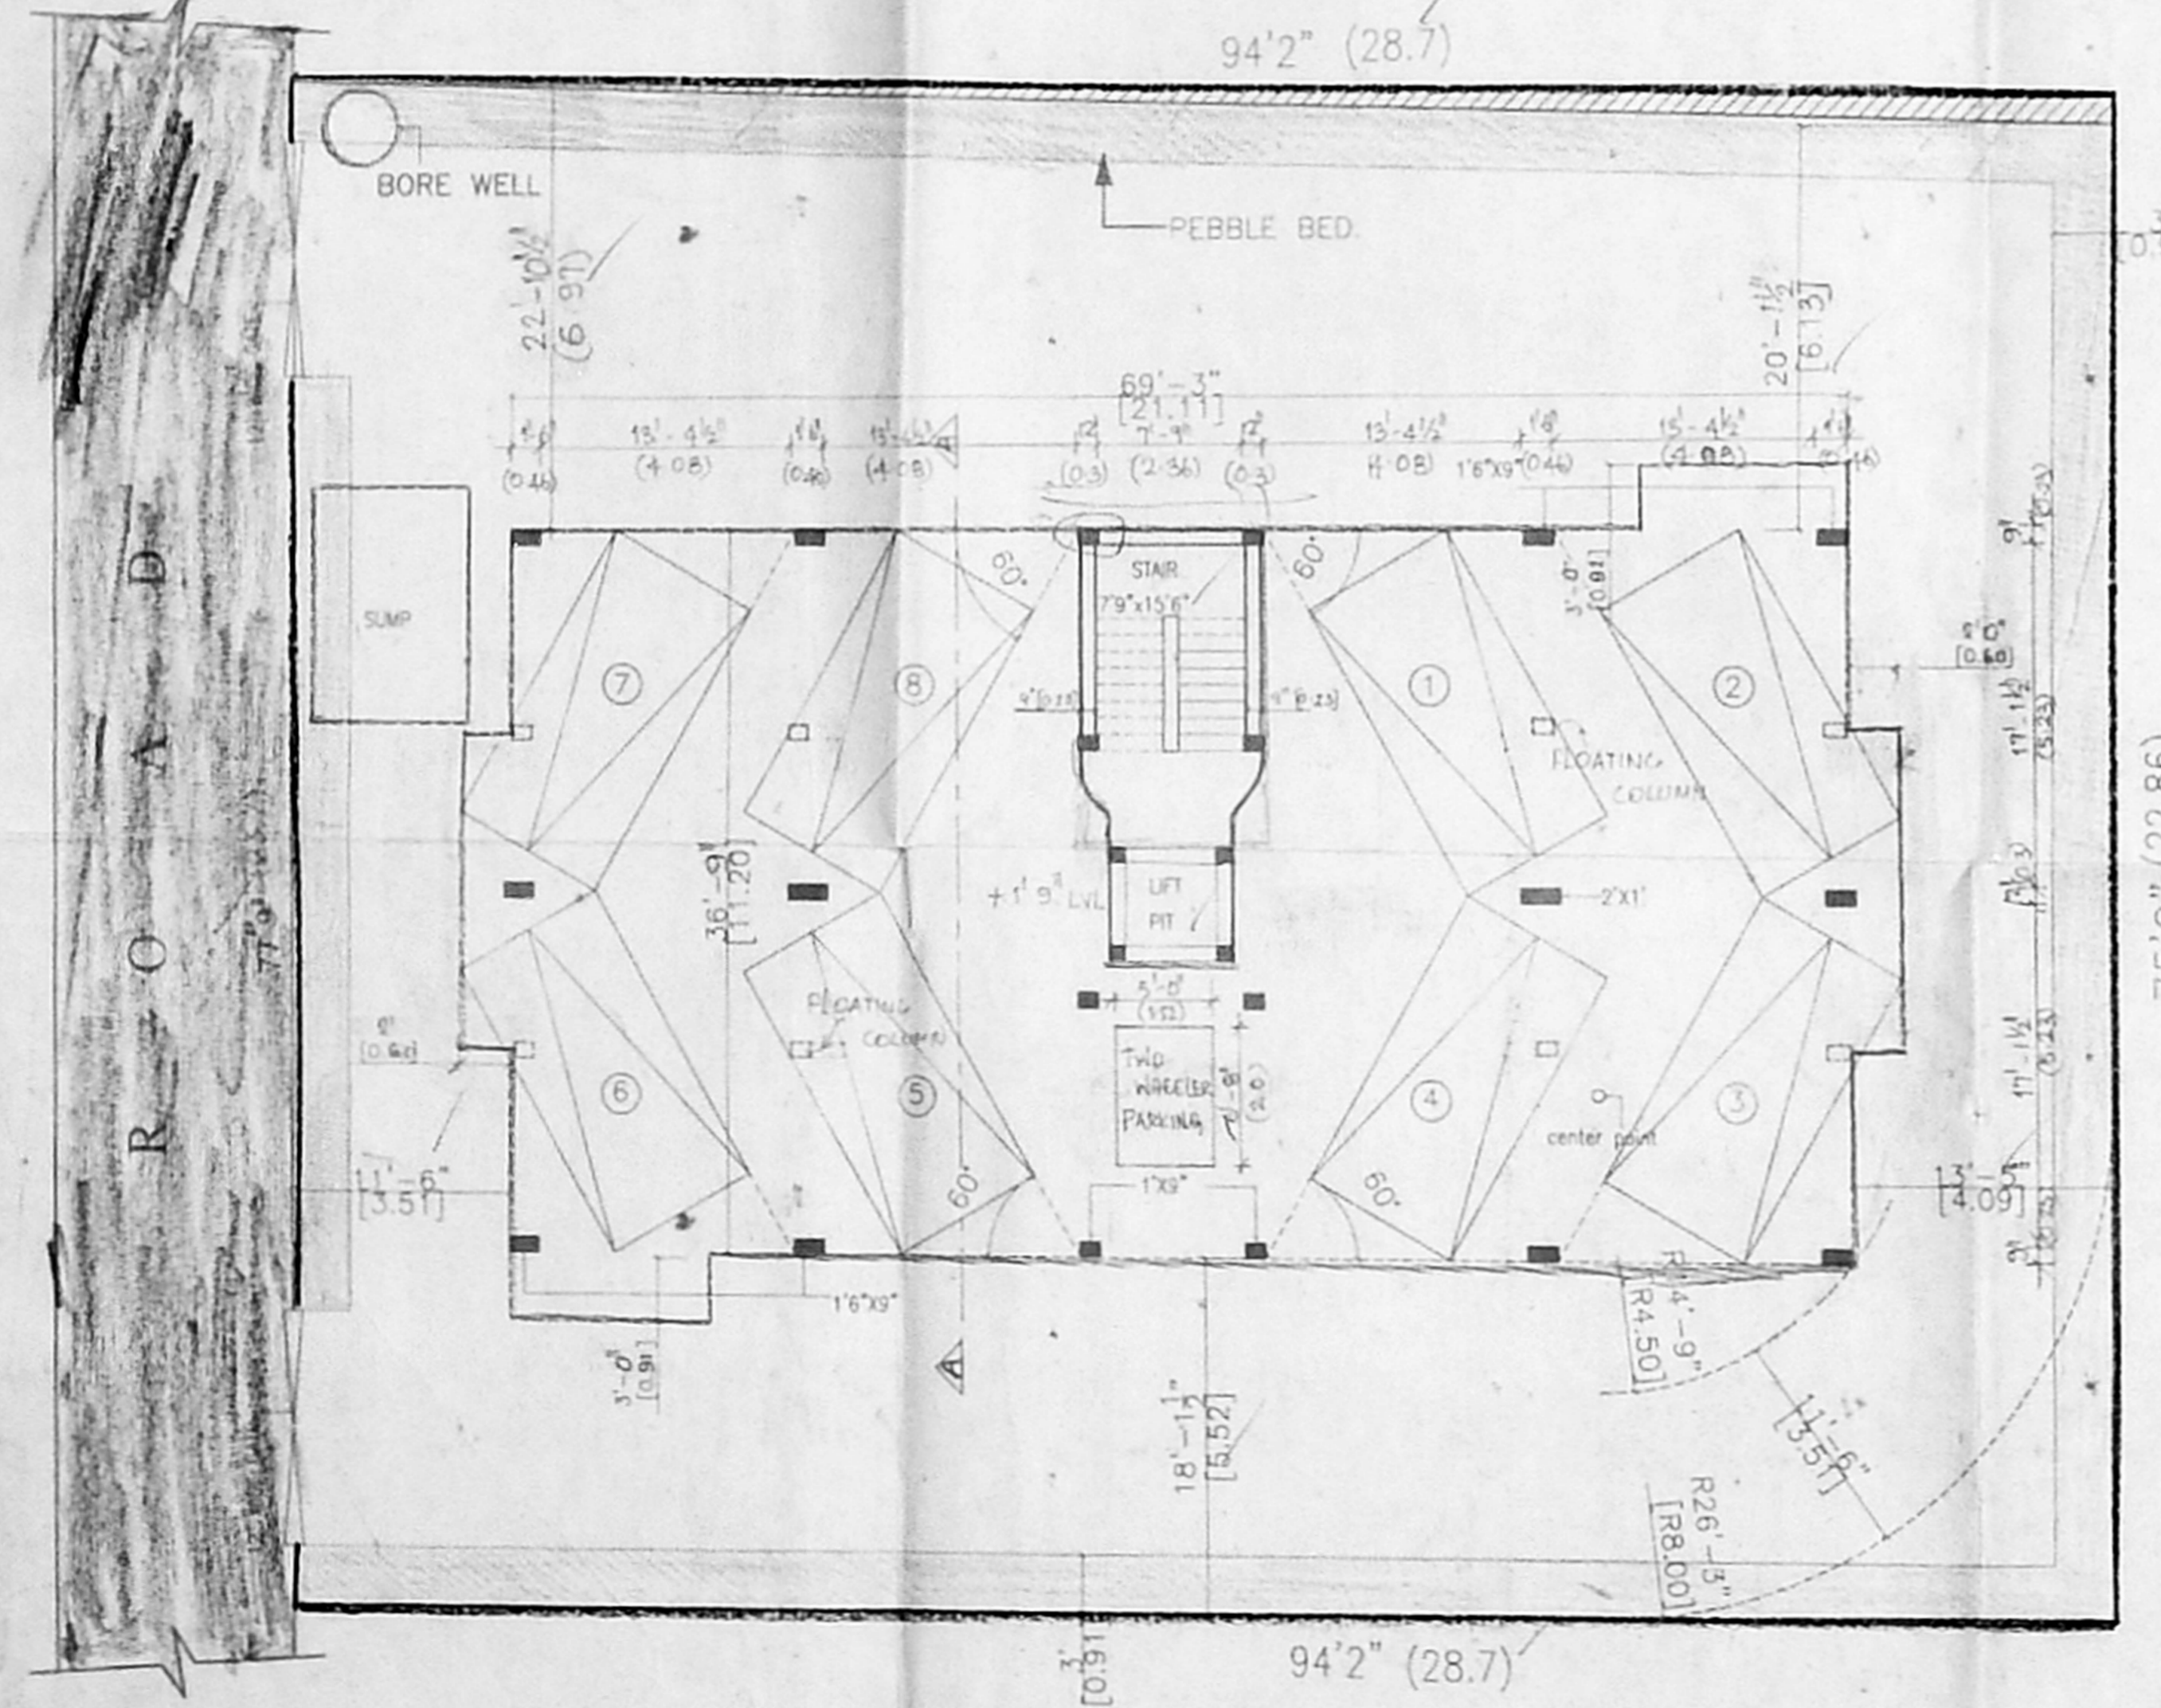

SITE CUM STILL FLOOR PLAN

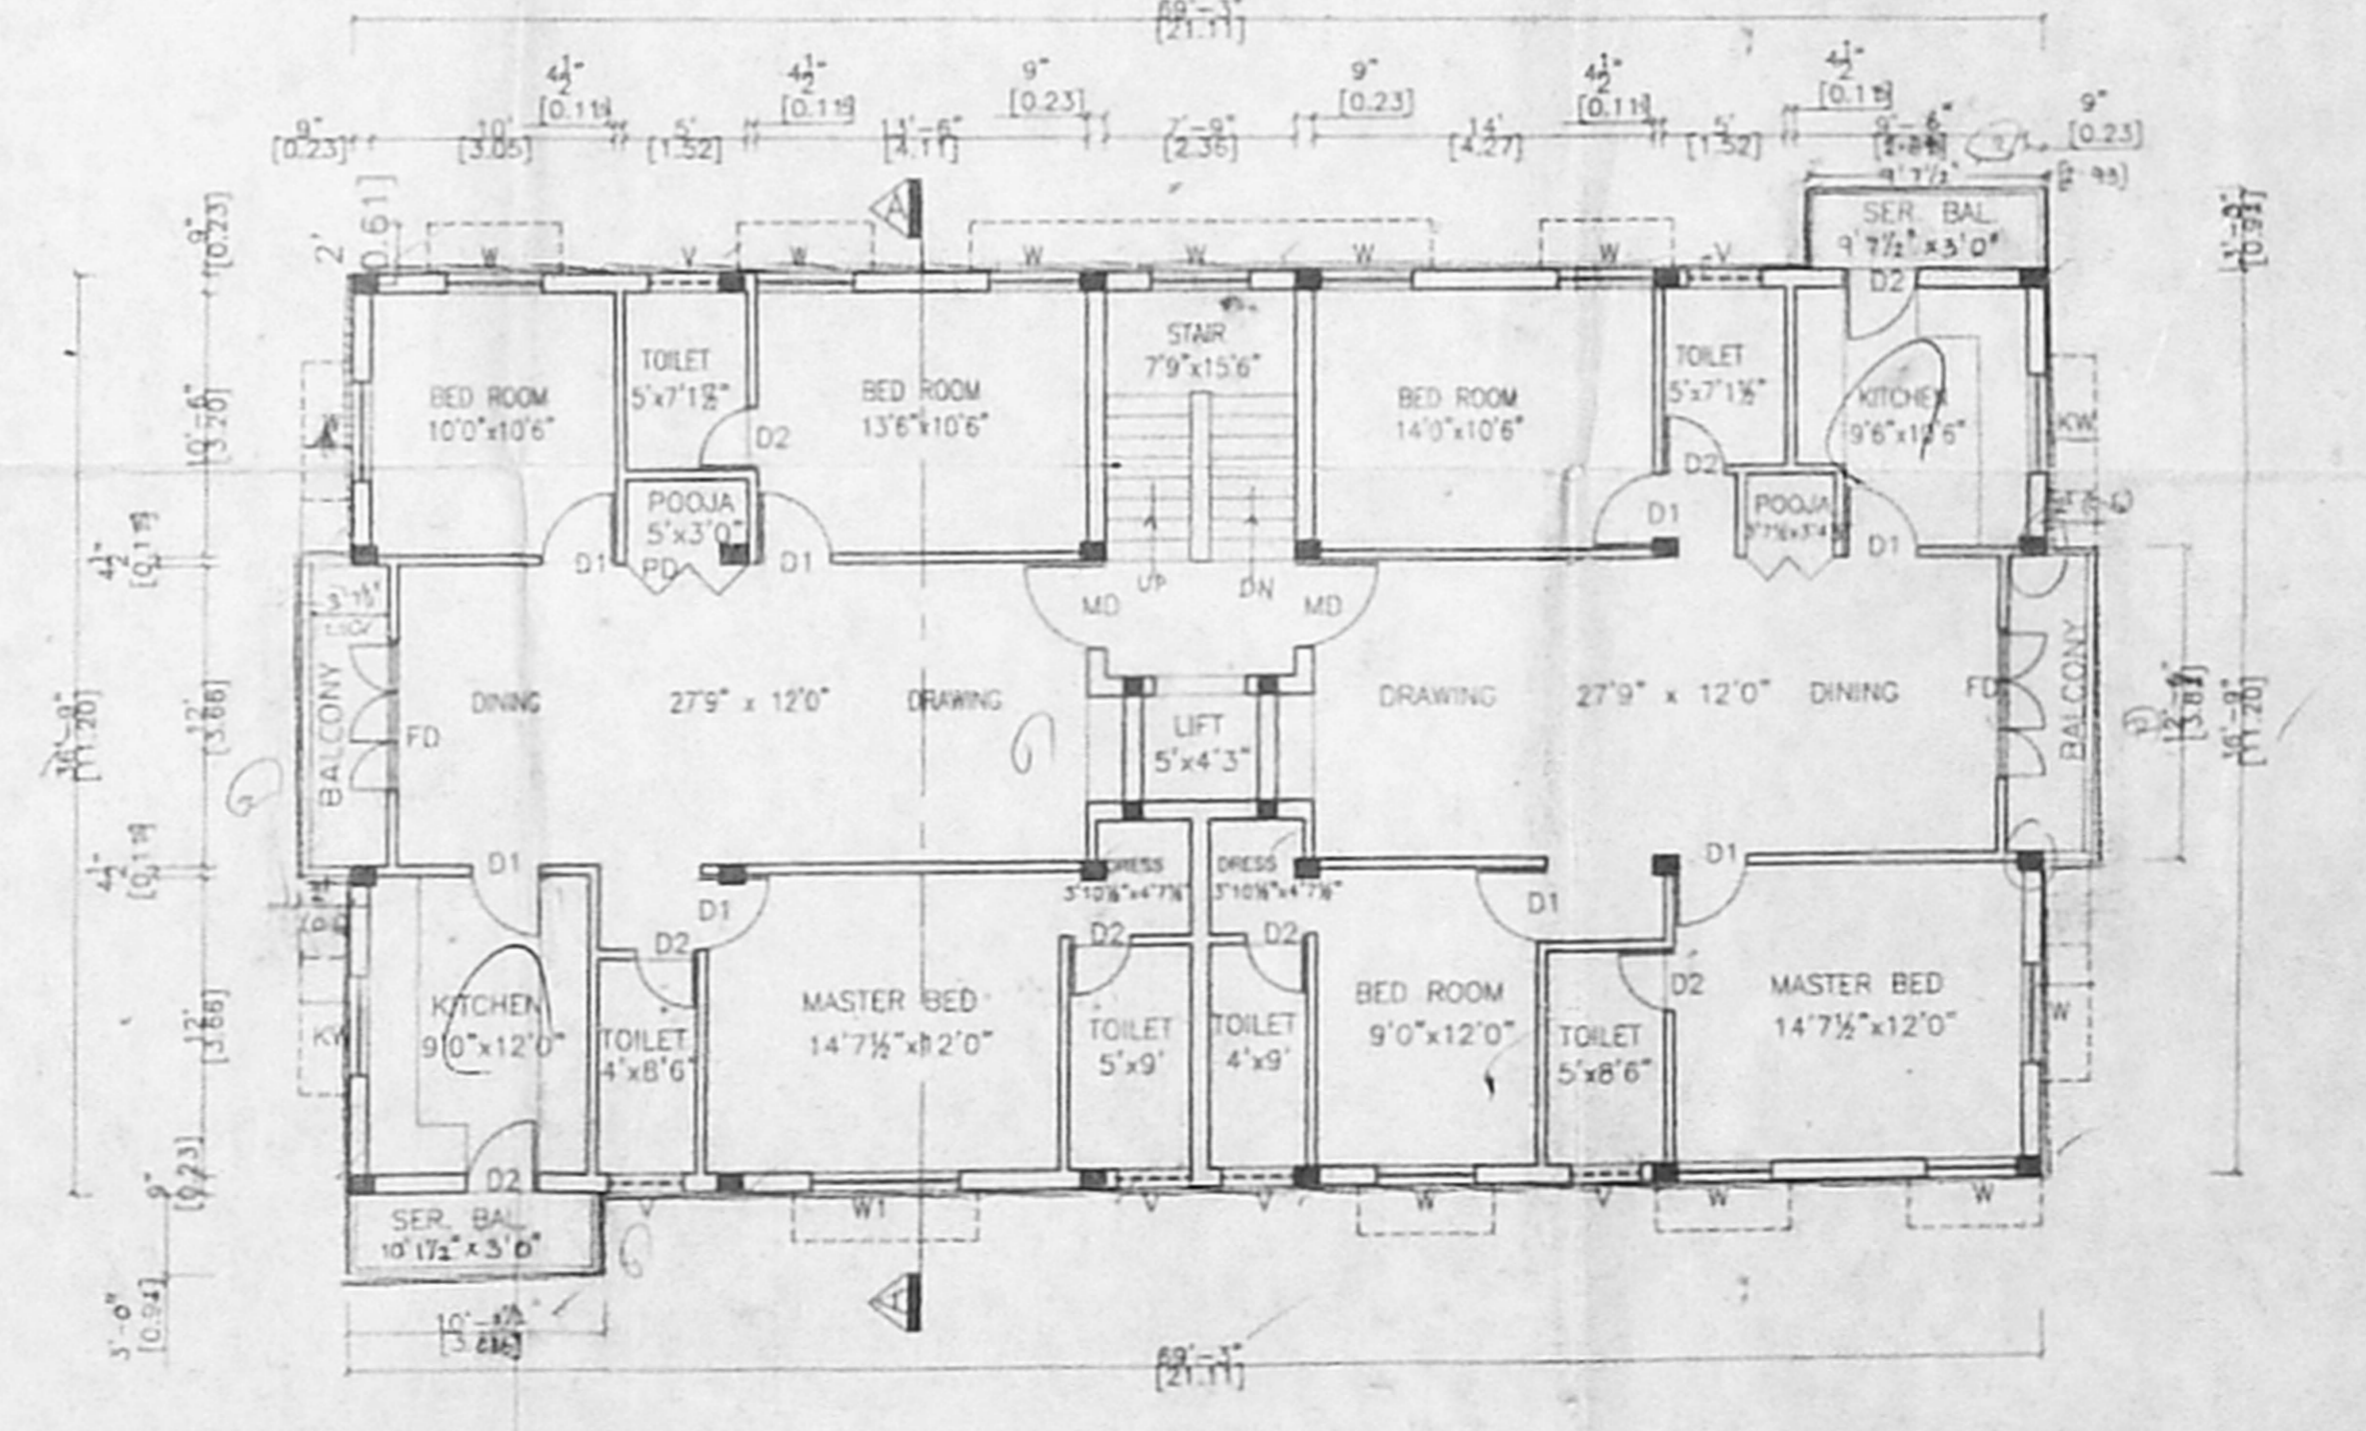

FIRST & TYPICAL FLOOR PLAN (SECOND, THIRD & FOURTH FLOOR PLAN)

Revised Plan  
Dt: 2/15/2002  
CMDA (B) / NO. 1  
C.No. B. 35545/SECTION  
Asst. Surveyor  
P. A. 4 NOS 204 1/2  
2 NOS 204 1/2  
A.P. 1/15  
D.P.

OFFICE COPY  
APPROVED  
SUBJECT TO THE CONDITIONS IN THIS OFFICE LETTER  
No. B. 35545/SECTION  
Date: 25-02-2002  
FOR MEMBER SECRETARY  
CHENNAI METROPOLITAN  
DEVELOPMENT AUTHORITY  
CHENNAI-600 008.

PROPOSED RESIDENTIAL BUILDING AT PLOT NO: 1, S.NO: 210/2A 1A 1D, AND DELINEATED AS PLOT NO. 1D/ DOOR. NO. OLD NO. 16, NEW NO.27 VALMIKINAGAR, 1st SEA WARD ROAD THIRUVANMIYUR, CHENNAI - 41. S.NO:3 BLOCK NO:263/

COLOUR INDEX

PROPOSAL WORK	EXISTING
ROAD	DEMOLITION
PLOT BOUNDARY	

JOINERY DETAILS

TYPE	DESCRIPTION	SIZE (IN MM.)
MD	Main door	4'6" x 7'0" 1392 x 2133
DD	Door	3'0" x 7'0" 914 x 2133
FD	French door	2'6" x 7'0" 762 x 2133
PD	Pooja door	6'0" x 7'0" 1829 x 2133
W	Window	4'0" x 4'6" 1219 x 1370
WI	Window	6'0" x 4'6" 1829 x 1370
KW	Kitchen Window	4'0" x 3'6" 1219 x 1067
V	Ventilator	3'0" x 3'0" 914 x 914

AREA SCHEDULE:

	Sq.ft	Sq.M
PLOT AREA	7214	670.446
STILT FLOOR	205.04	18.87
FIRST FLOOR	2854.19	264.87
SECOND FLOOR	2654.19	246.67
THIRD FLOOR	2654.19	246.67
FOURTH FLOOR	2654.19	246.67
TOTAL BUILT-UP AREA	10819.6	1005.66
F.S.I	1.48	
PLOT COVERAGE	36.79%	

- SPECIFICATIONS:-
- B.W. IN CM 1:5
  - R.C.C. 1:2:4 FOR FOUNDATION, BEAMS, COLUMNS & SLABS.
  - WINDOWS, PAINT TWO COATS OF CEMENT PAINT OVER A PRIMER COAT.
  - FLOORING: TOILET- GLAZED TILES OVER A CM 1:5 OTHER AREA MOSAIC OVER A CM 1:5
  - WEATHERING PROOF: SURKI CONCRETE 1:3 WITH TWO COURSE OF PRESSED TILES ABOVE.

DRN SCALE 1" = 8'-0"  
CHD DATE 25-02-2002  
SIGNATURE OF OWNER / POWER OF ATTORNEY

LICENSED SURVEYOR  
S. SHOBANA RAJAPPA B Arch. AND Registered Architect CA/34/798 10, B M, GARDEN STREET, MARINA CHENNAI

RAJAPPA SHOBANA ARCHITECTS AND INTERIOR DESIGNERS ALWARPET, CHENNAI - 18.