

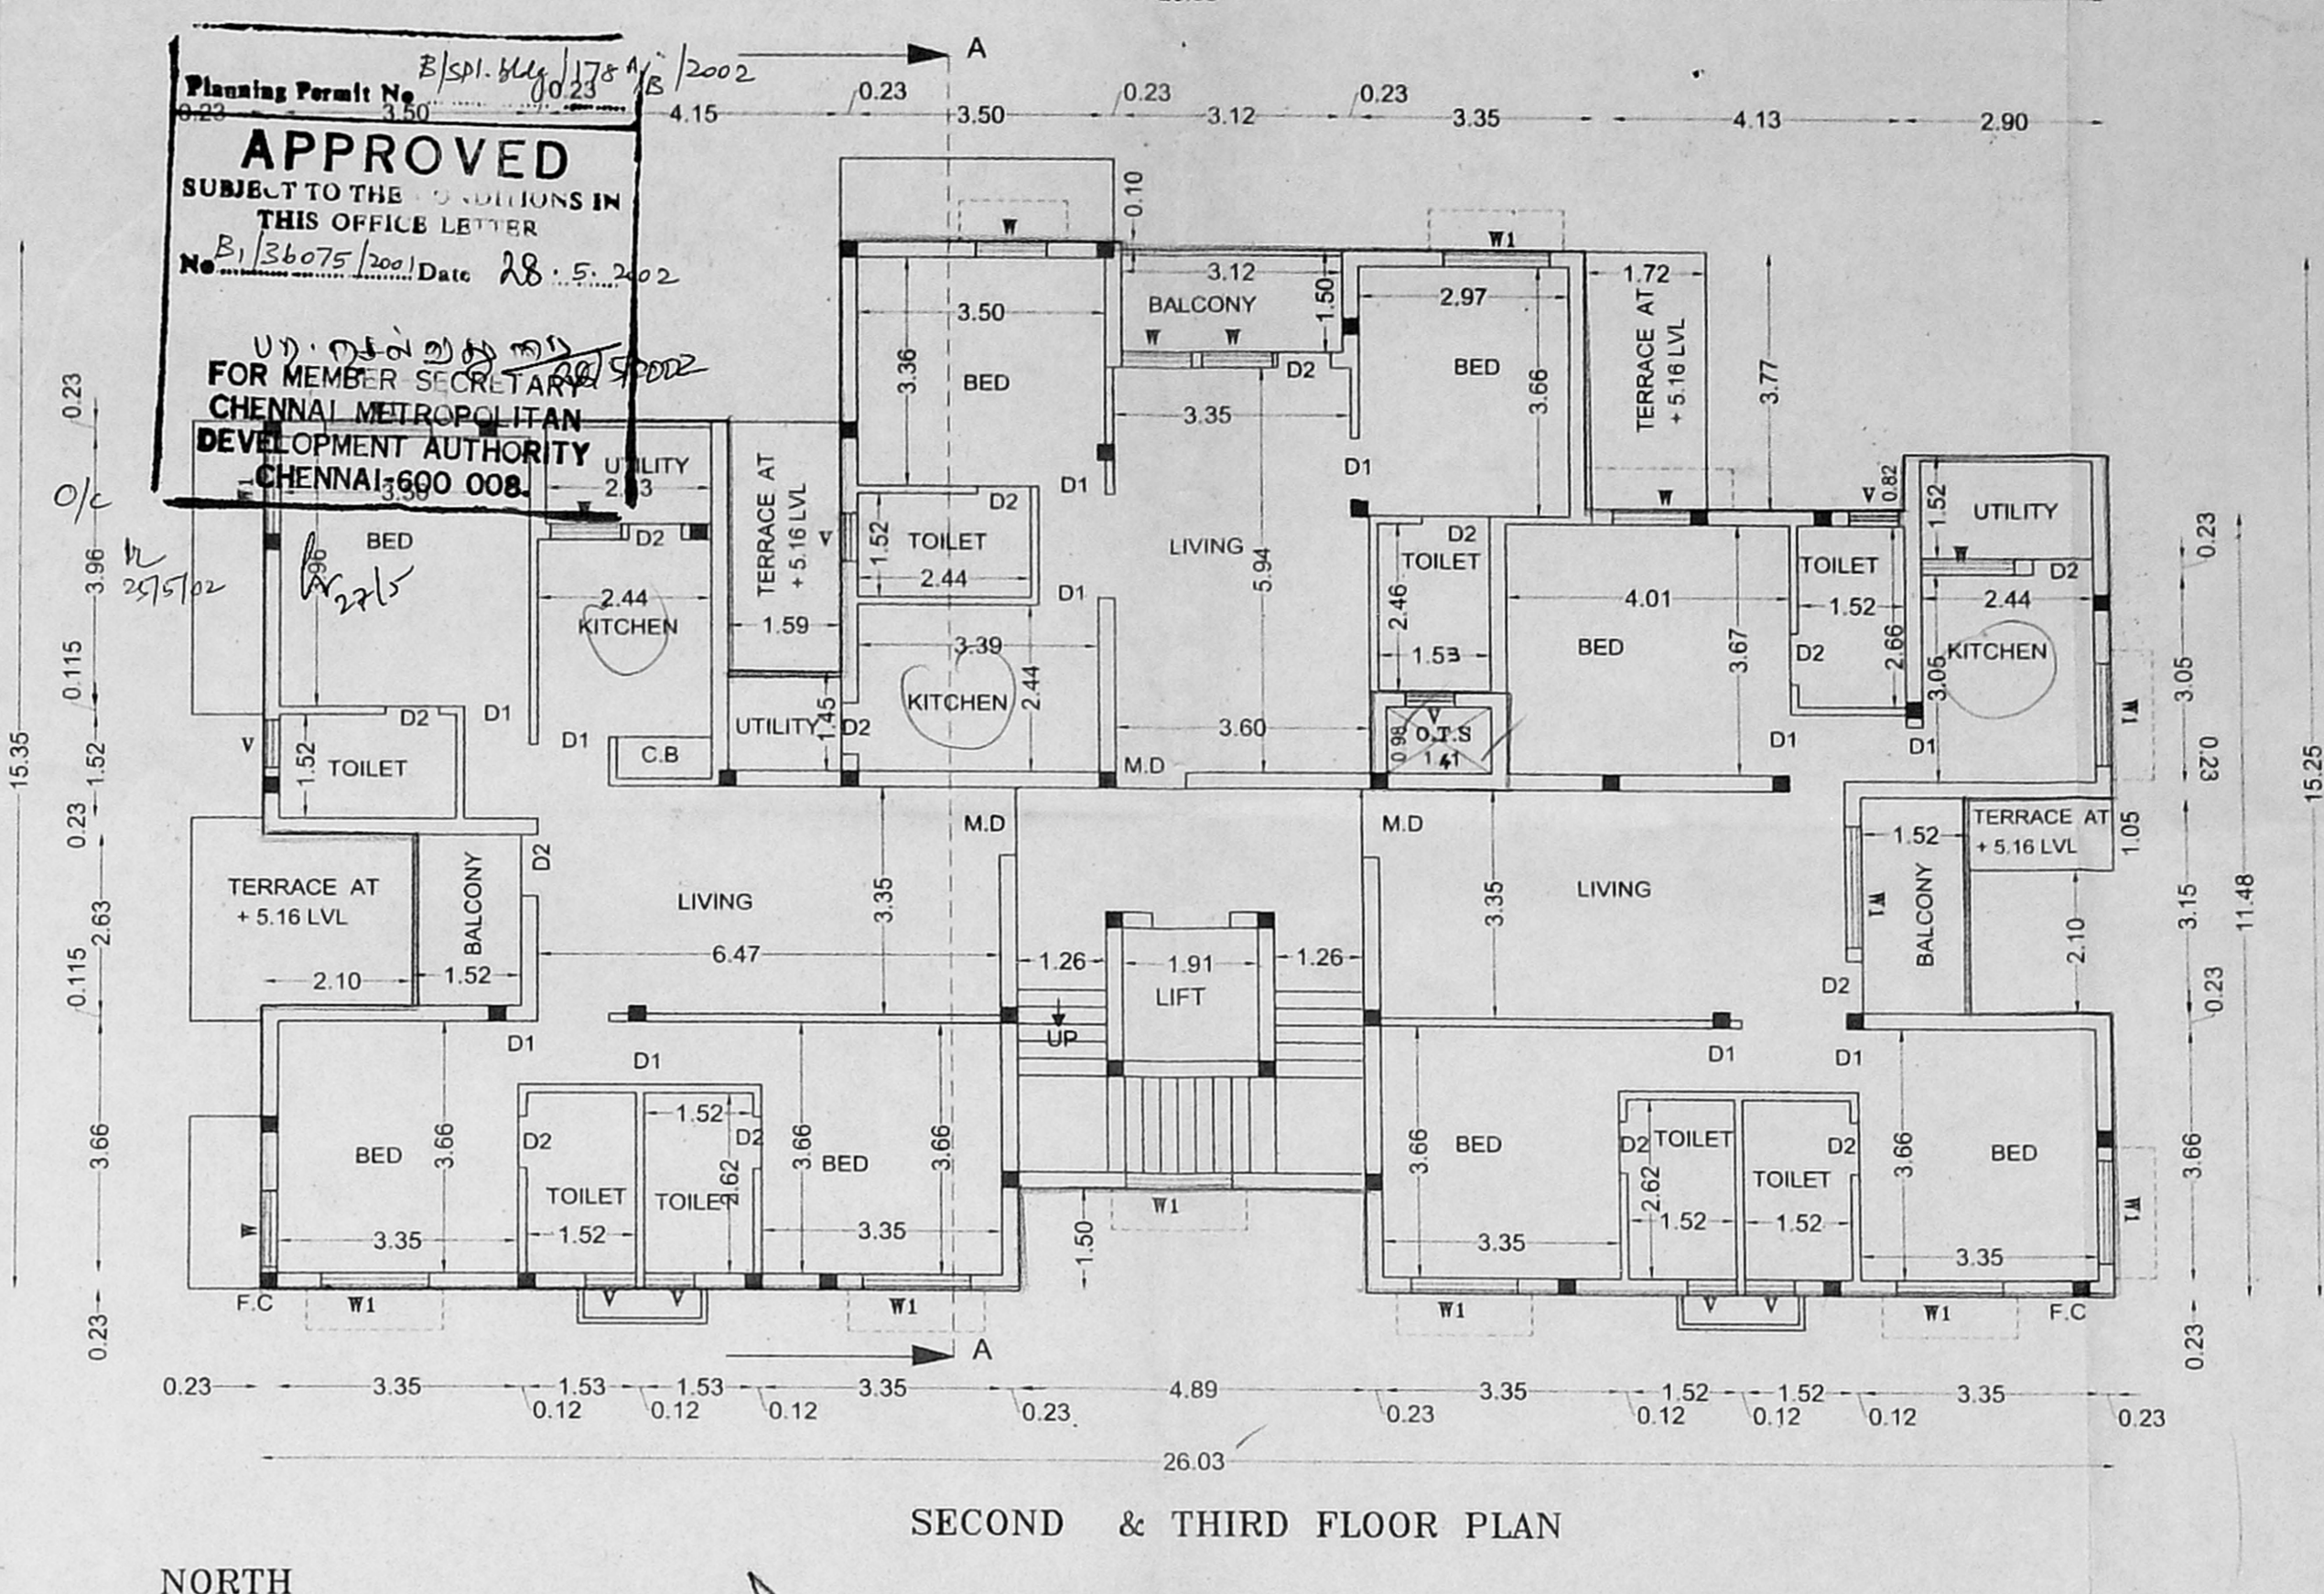
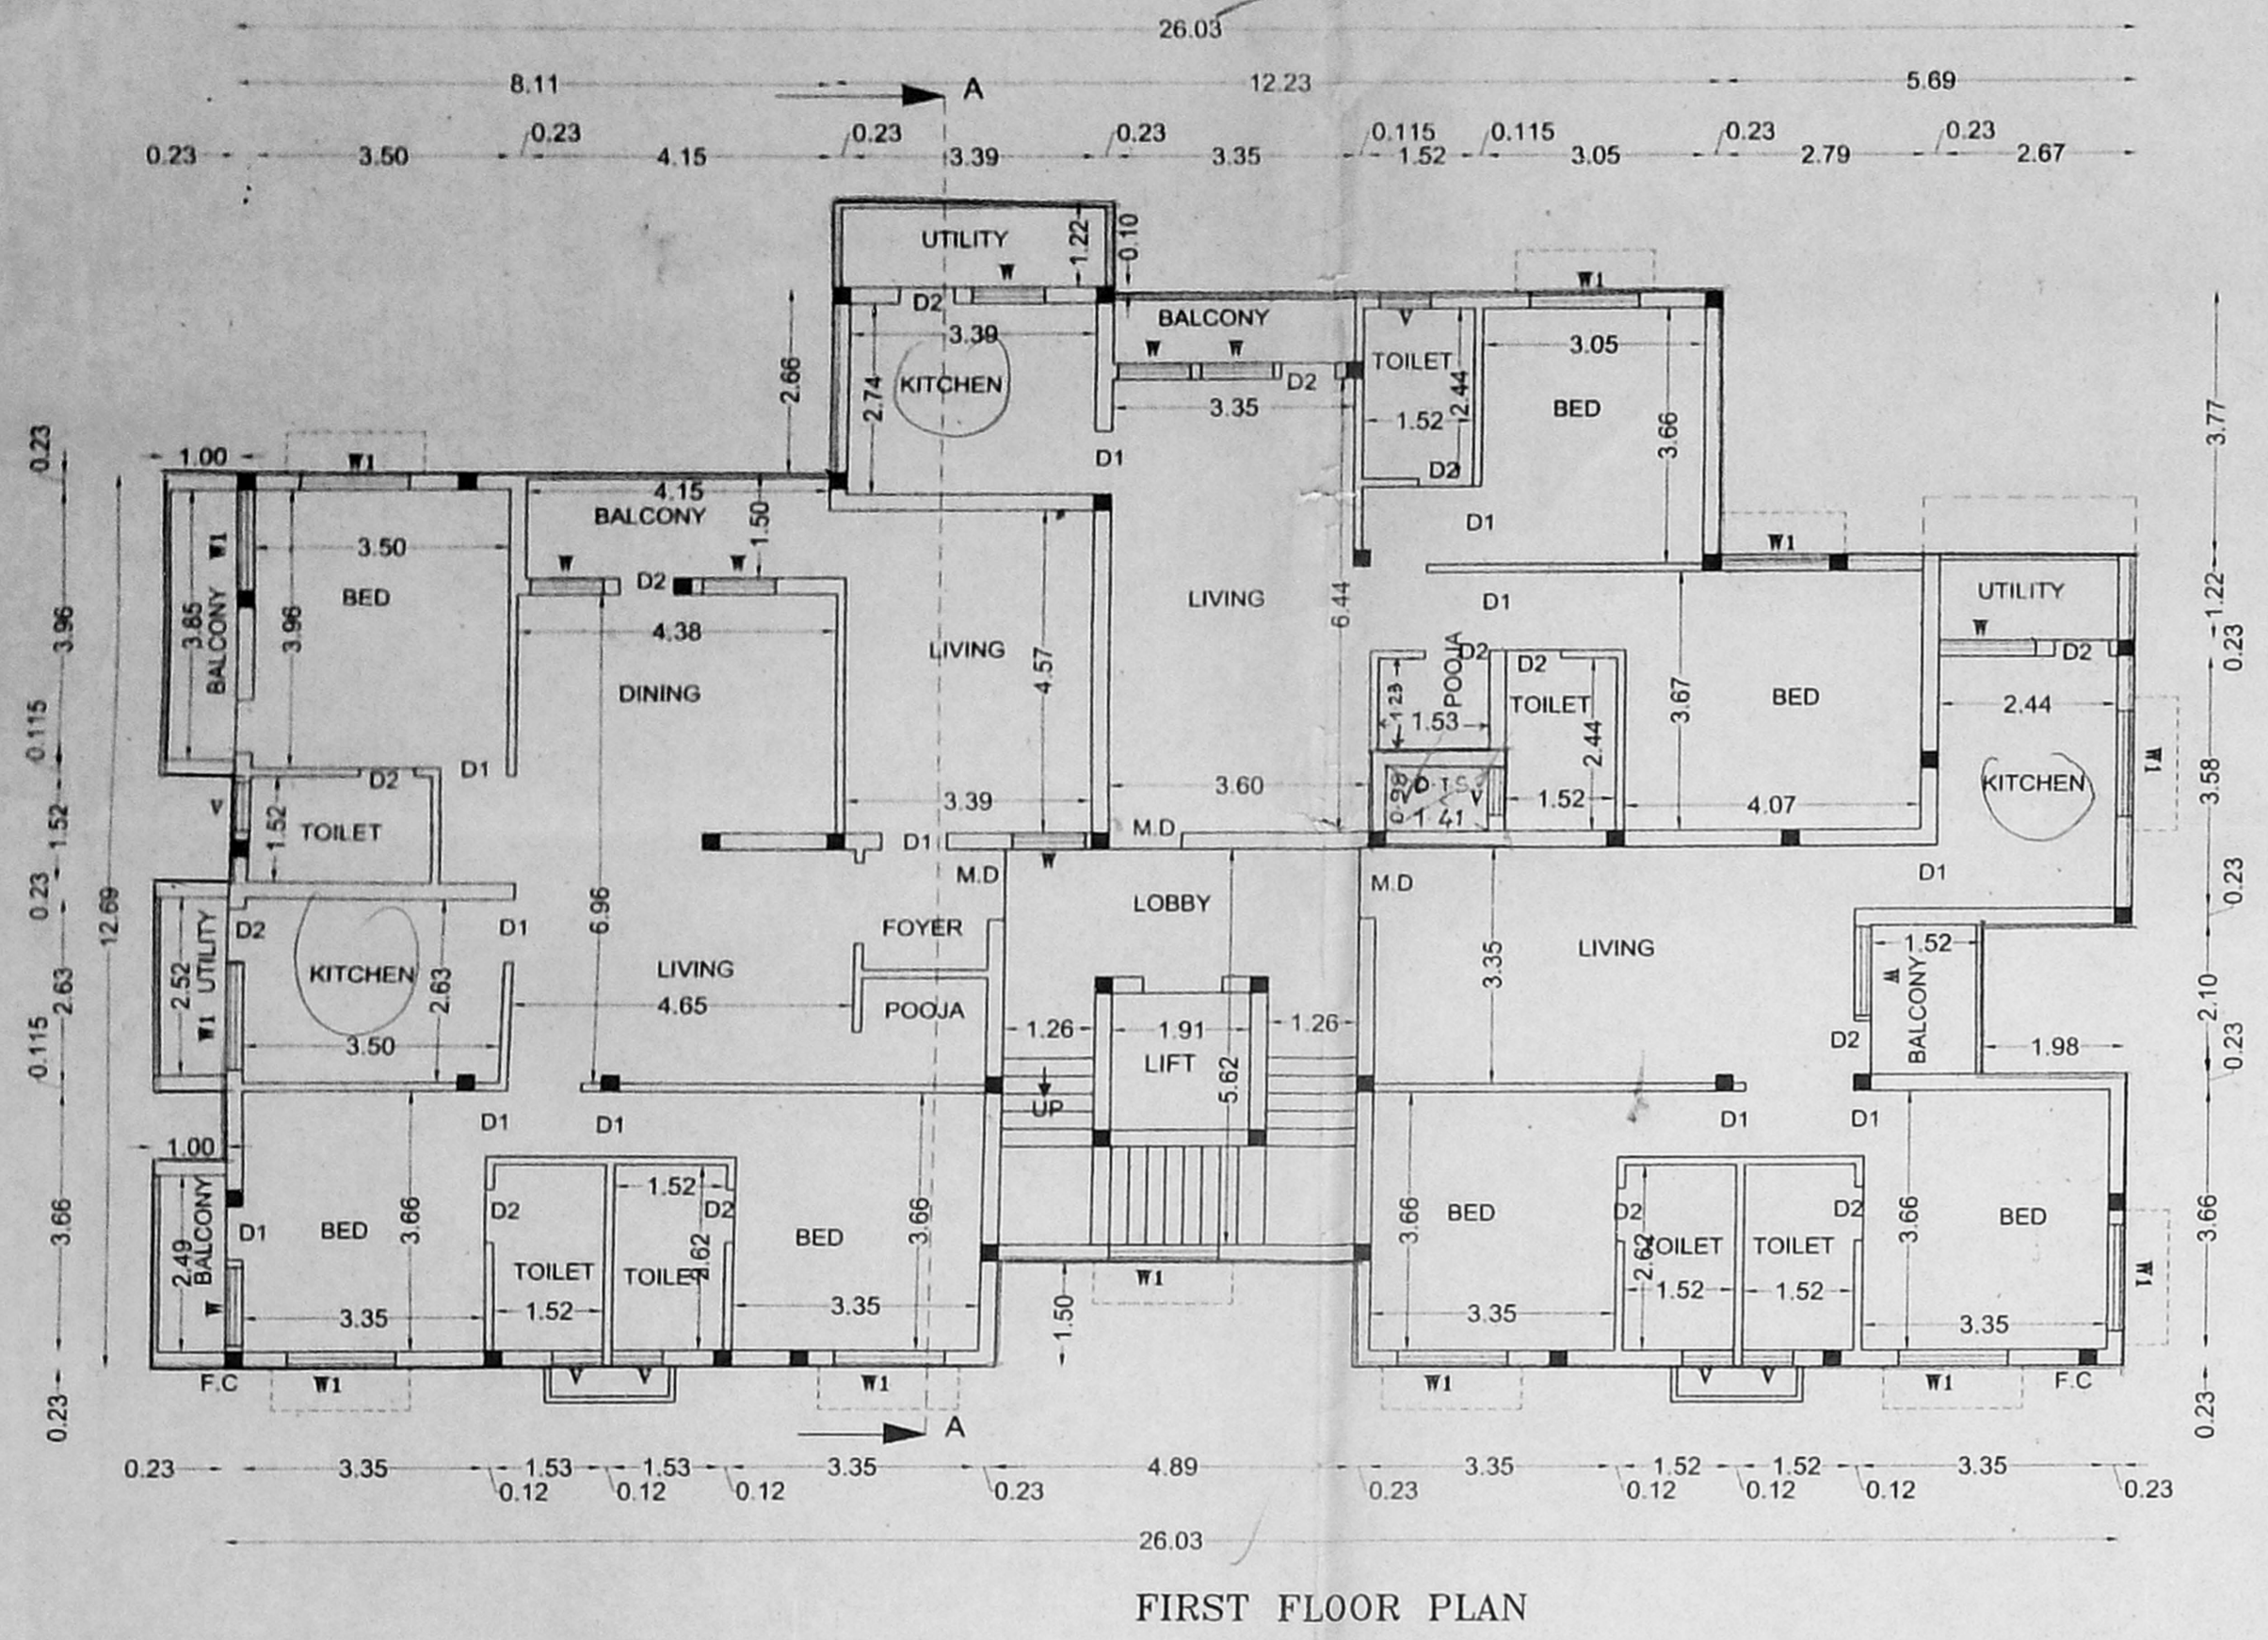
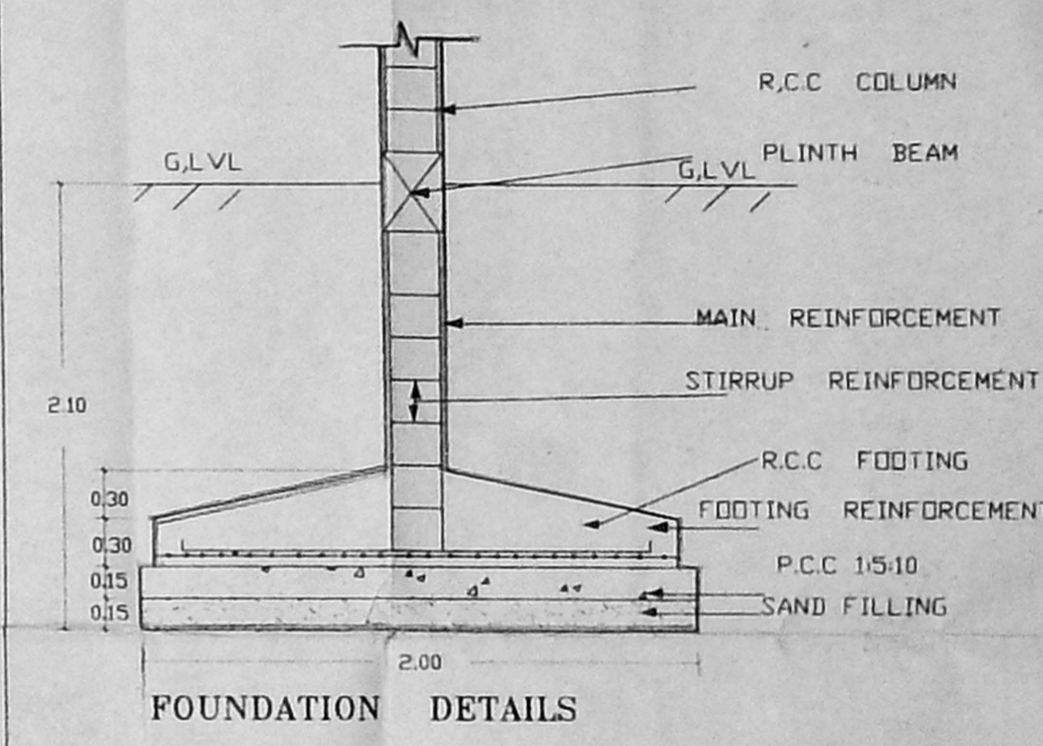


OFFICE COPY

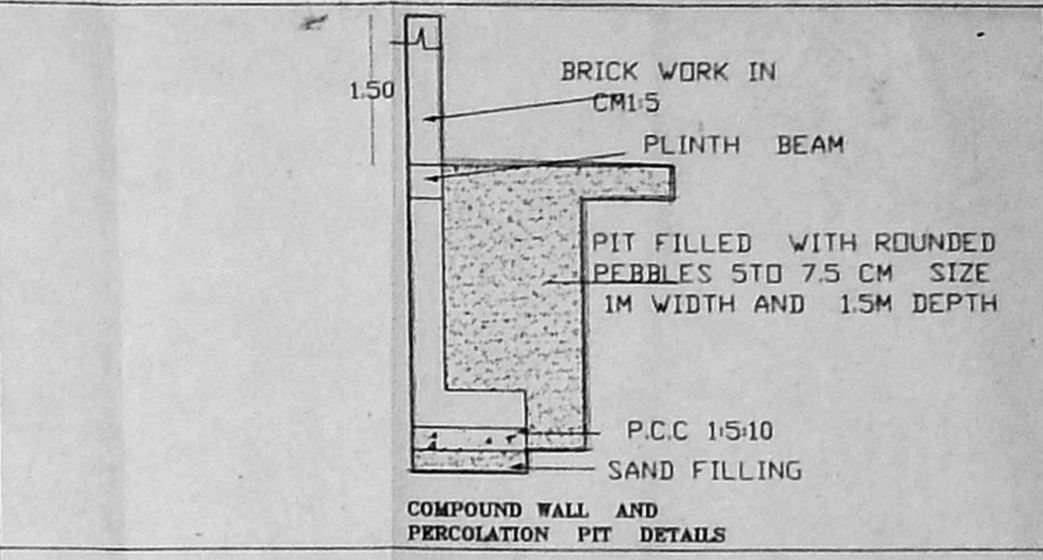

- SPECIFICATIONS :-**
1. R.C.C FOOTING & COLUMN IN CONCRETE 1:2:4
 2. SUPER STRUCTURE : BRICKWORK SET IN CM 1:5
 3. R.C.C 1:2:4 FOR LINTELS, BEAMS & SLABS
 4. P.C.C 1:4:8 FOR FLOOR LEVELLING COURSE
 5. P.C.C 1:5:10 IN BASEMENT FOR FOUNDATION
 6. JOINERY WITH T.W. FLUSH DOORS & T.W. GLAZED WINDOWS & VENTILATORS
 7. 3 COATS OF CEMENT PAINT TO INSIDE & OUT SIDE WALLS
 8. 2 COATS OF ENAMEL PAINTS OVER ONE COAT OF PRIMER FOR JOINERY, GRILLEWORK, ETC.
 9. WEATHERING COURSE OVER ROOF SLAB 3" THICK WITH BRICK JELLY LIME CONCRETE AND ONE LAYER OF PRESSED TILES ON TOP

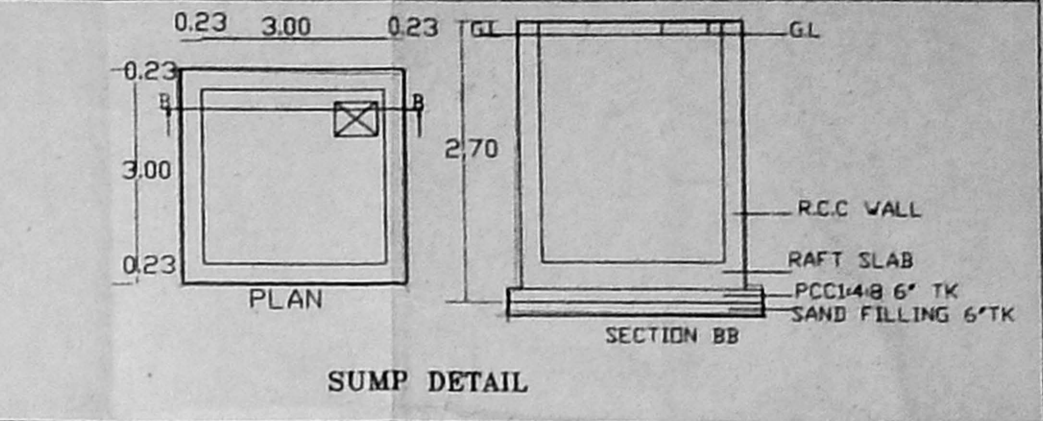


SCHEDULE OF JOINERY

COLOUR INDEX	M.D	DOOR	1.00X2.10
PROPOSED	D1	DOOR	0.90 X2.10
ROAD	D2	DOOR	0.75 X2.10
BOUNDARY	W1	WINDOW	1.35X1.20
	W2	WINDOW	1.00X1.50
	FW	WINDOW	1.50X1.80
	W1	WINDOW	1.00X1.80
	V	VENTILATOR	0.60 X 0.60

PLAN SHOWING THE PROPOSED CONSTRUCTION OF RESIDENTIAL BUILDING AT OLD DOOR NO:7, NEW DOOR NO:1 EAST MADA STREET SRINAGAR COLONY, SAIDAPET T.S NO:127 BLOCK NO: 4 OF VENKATAPURAM VILLAGE ,CHENNAI.

ALL MEASUREMENTS ARE IN METRES .
NOTE:
C.B : CUP BOARD
F.C : FLOATING COLUMN

OWNER
LICENSED SURVEYOR
K. RAMKUMAR, B.E., CLASS-I LICENSED SURVEYOR LICENSE No: 461, CORPORATION OF CHENNAI 15, IV Cross Street R.K. Nagar Mandaveli, Chennai-600 028.

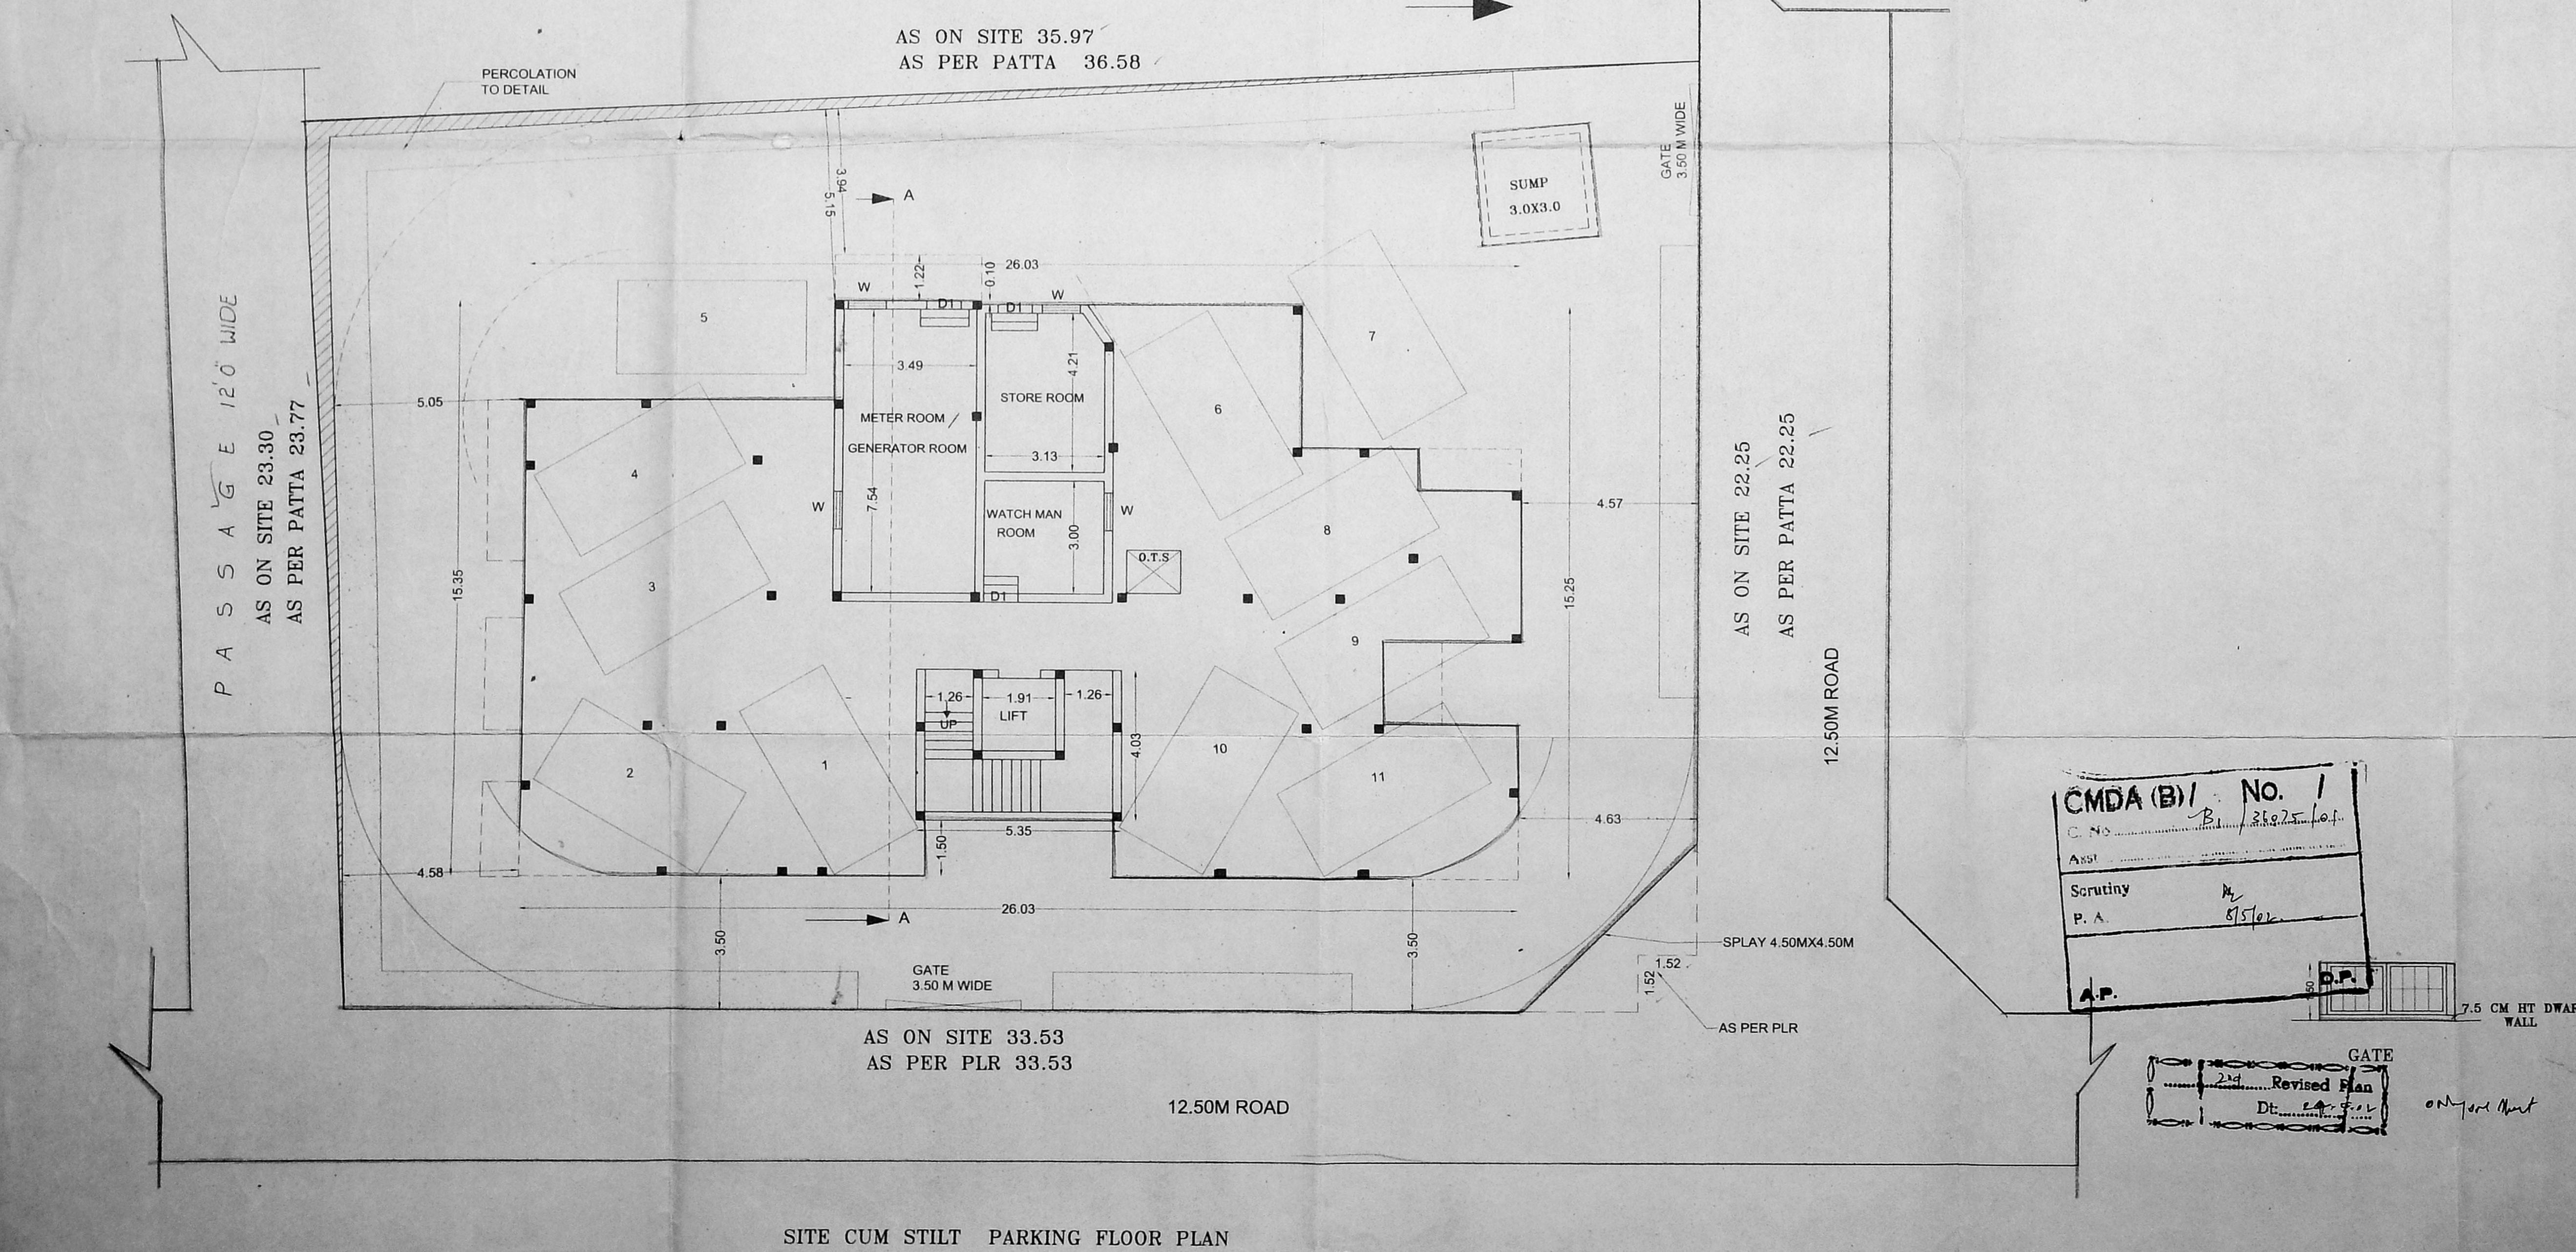

CMDA (B) NO. 1
C. NO. B. 3625 of
Scrutiny P. A. 8/5/02
A.P.


Revised Plan
Dt. 22/11/02

on your hand


Planning Permit No. B/S.P.I. 644/175 B/12/2002
APPROVED
 SUBJECT TO THE CONDITIONS IN THIS OFFICE LETTER.
 No. B/S.P.I. 644/175 B/12/2002 Date 28.5.2002
 U.D. (S.P.I.) AND S FOR MEMBER SECRETARY CHENNAI METROPOLITAN DEVELOPMENT AUTHORITY CHENNAI-600 008.

Revised Plan
 Dt. 18.12.2001
CMDA (B) No. 1
 C.No. B/S.P.I. 644/175 B/12/2002
 Asst. _____
 Scrutiny P. A. 2812
 A.P. 1/13
 D.P. 8/3/2002


OFFICE COPY

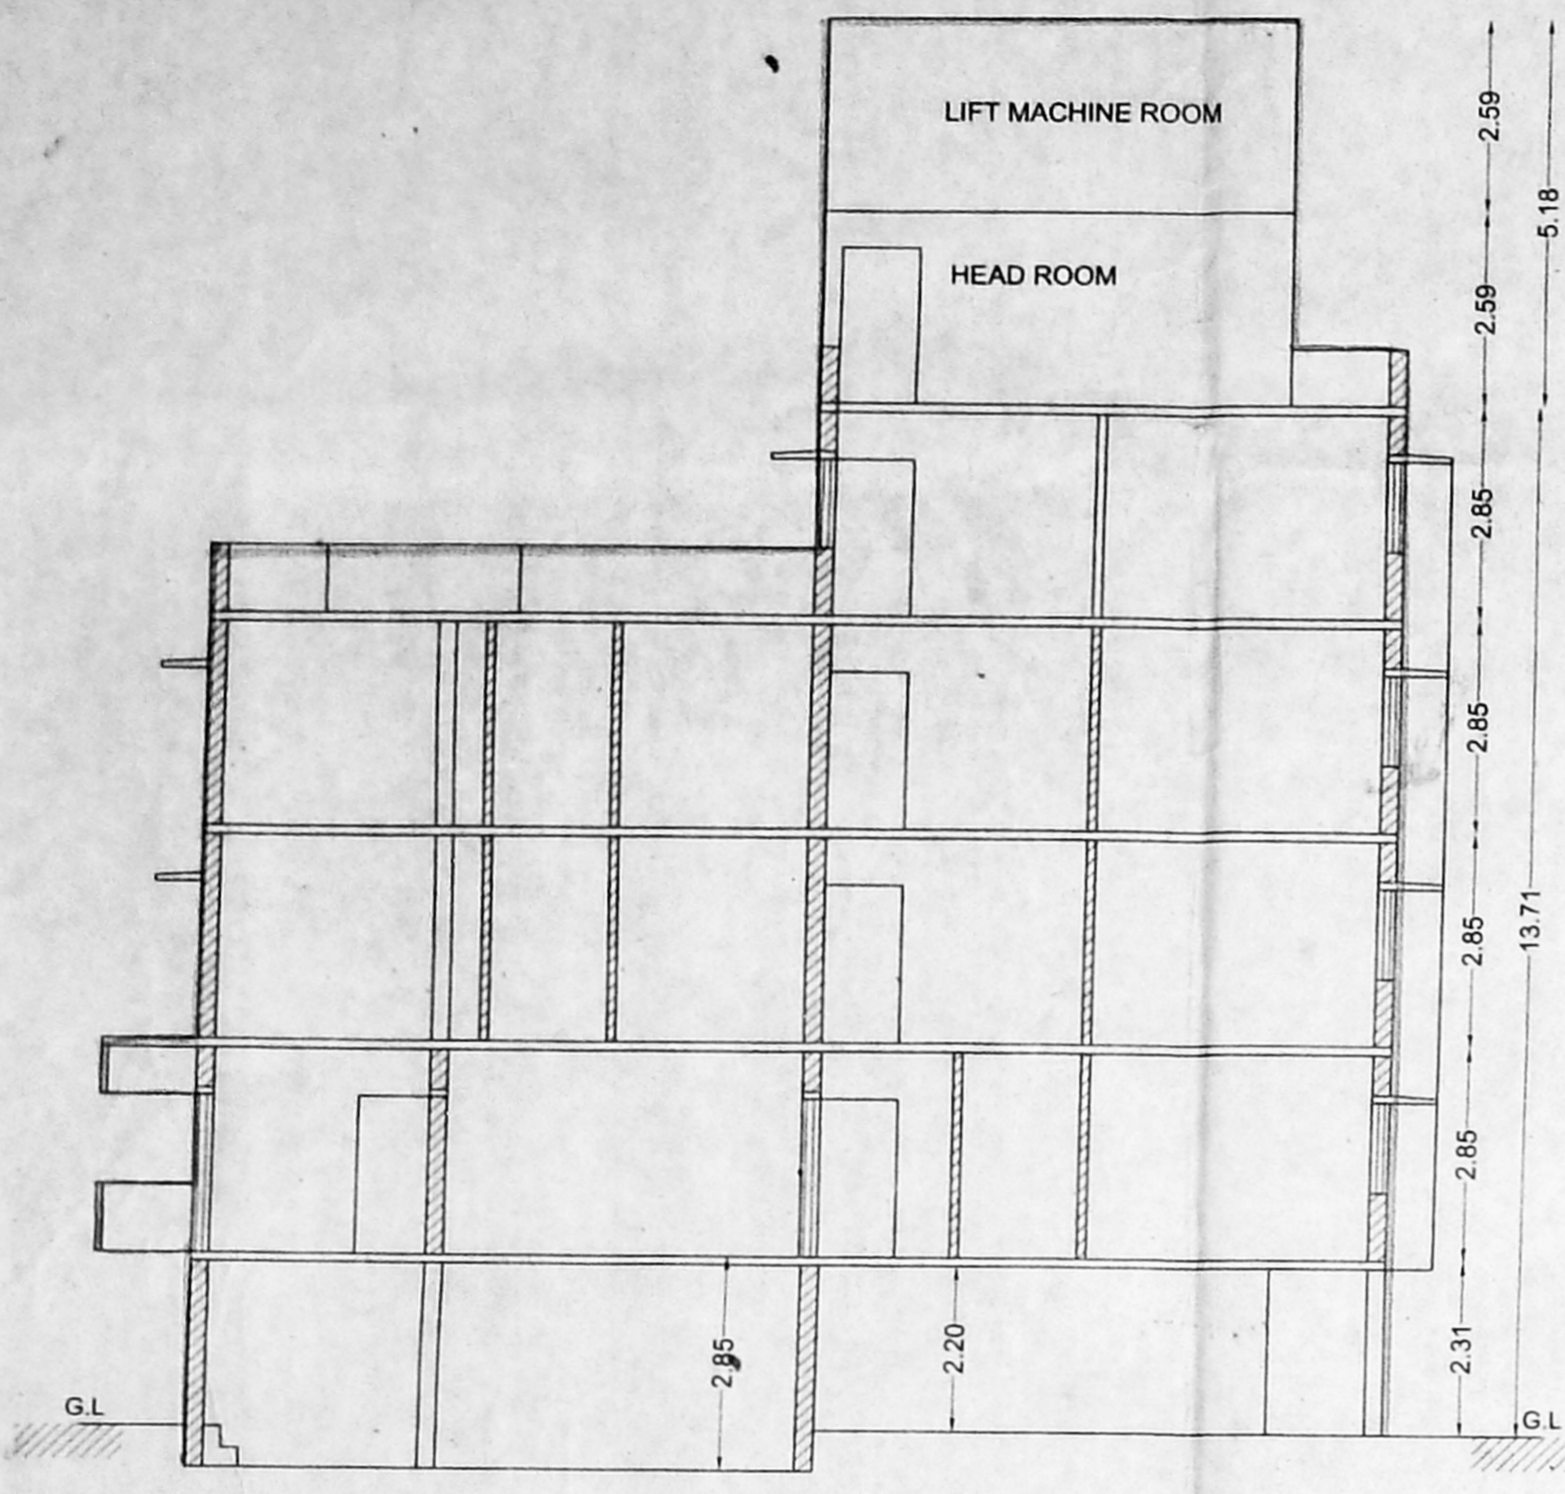


SECTION ON AA

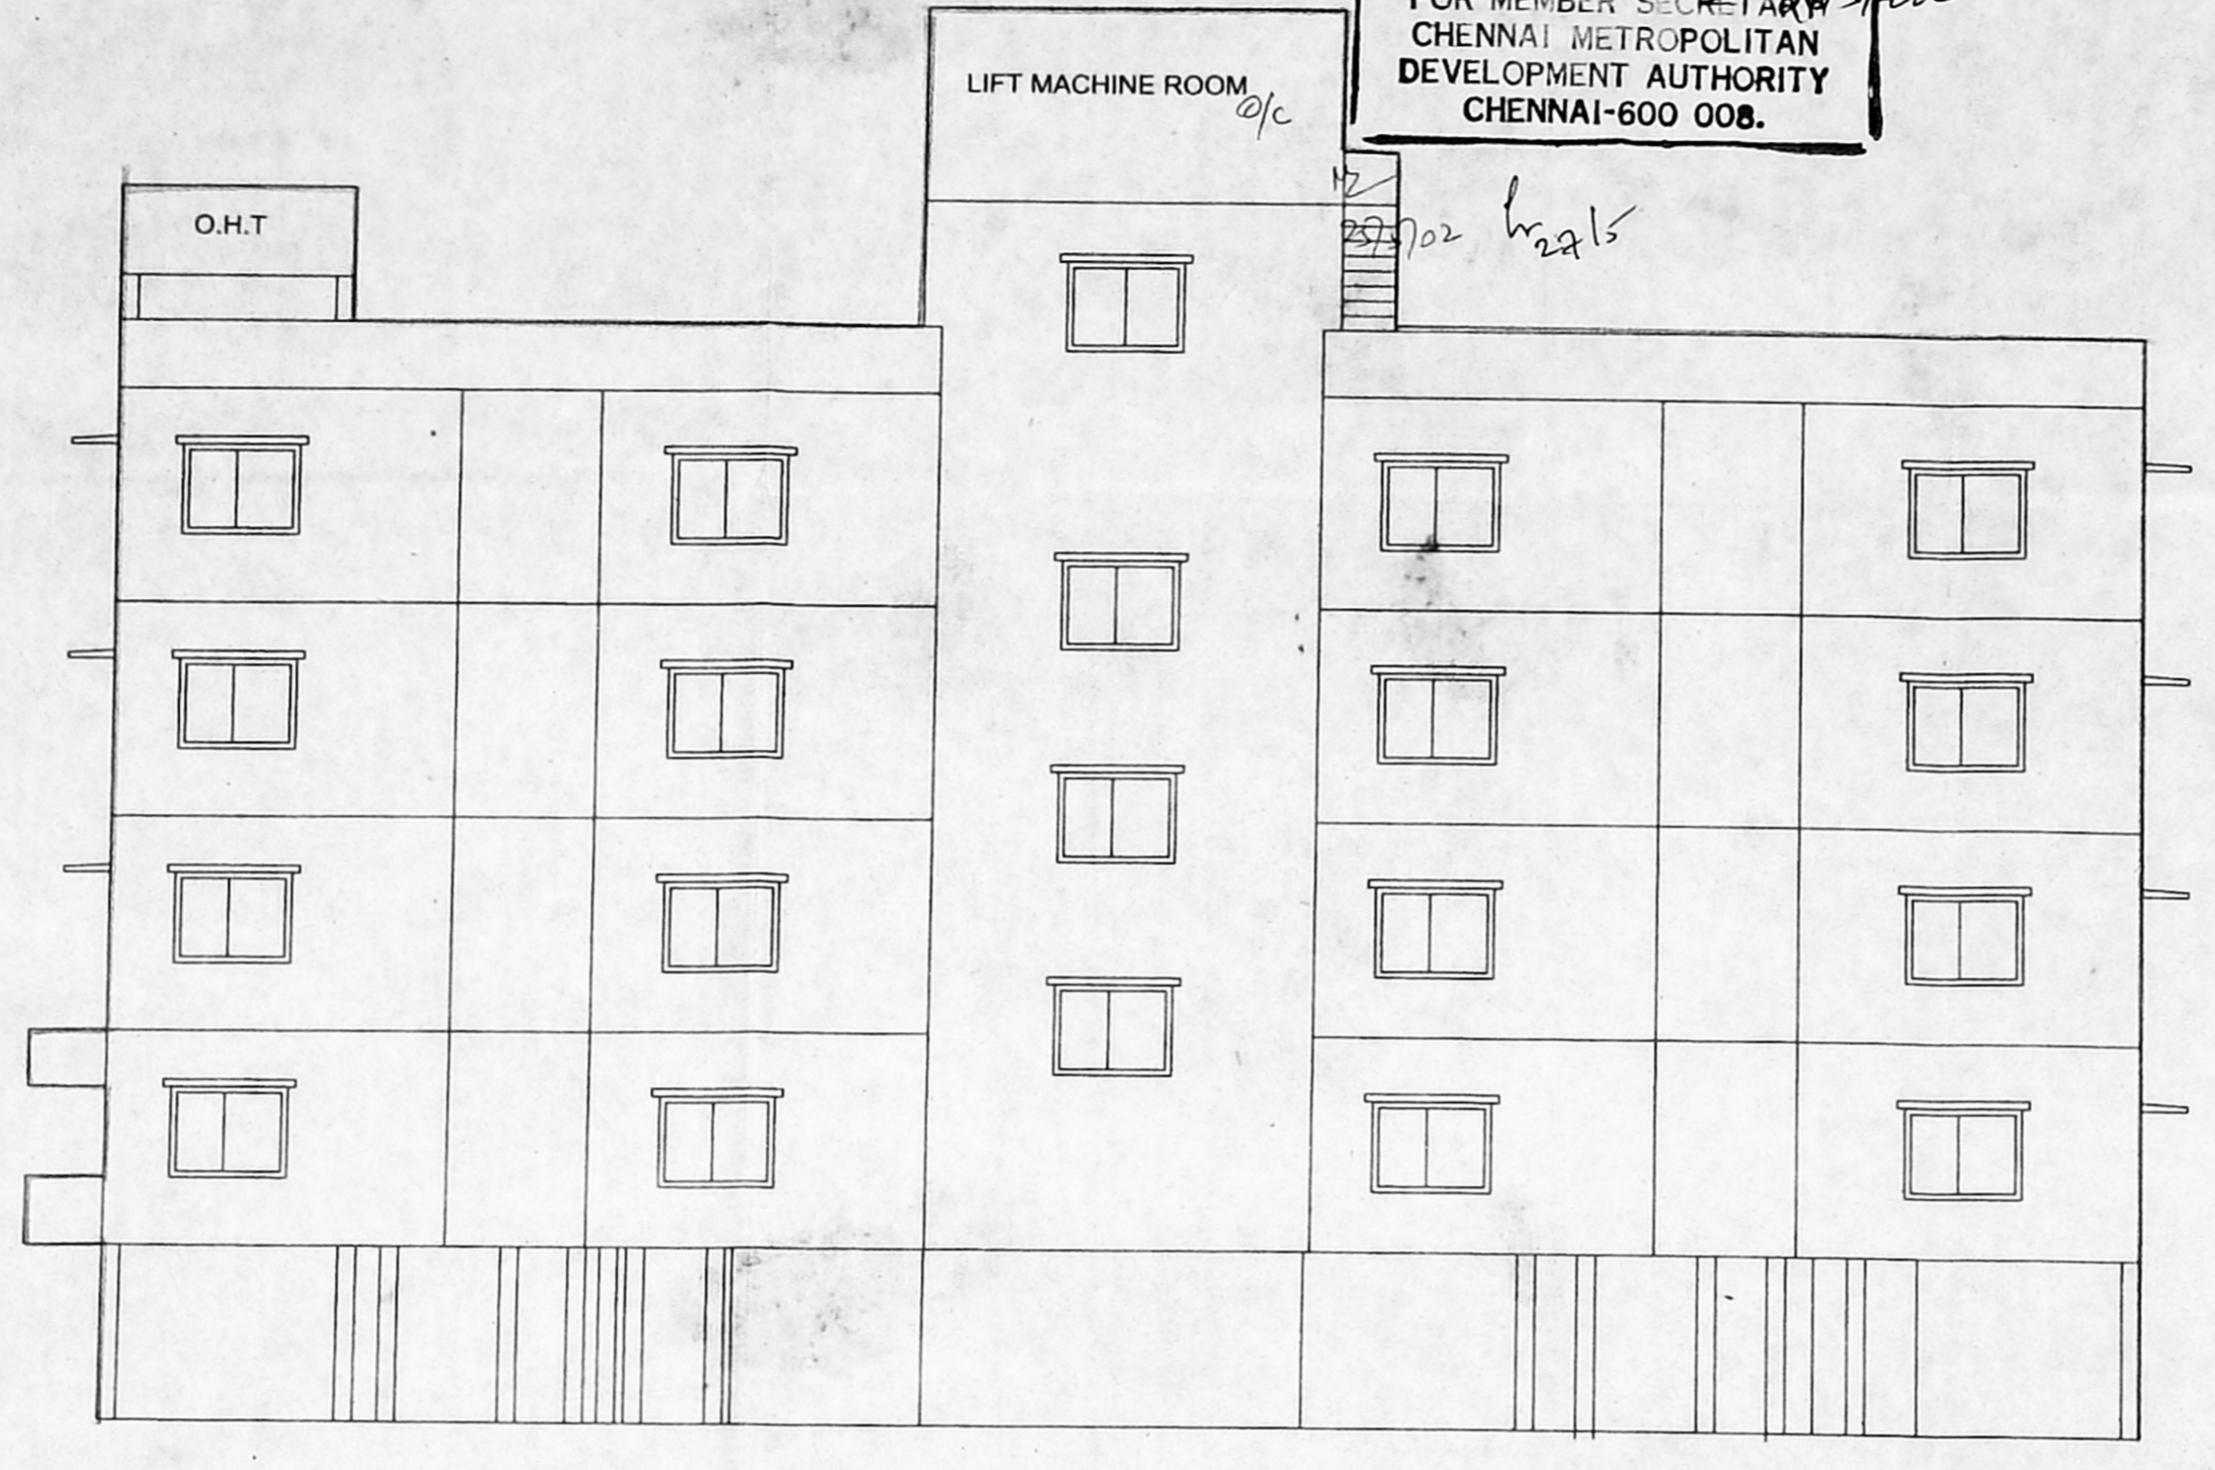


ELEVATION

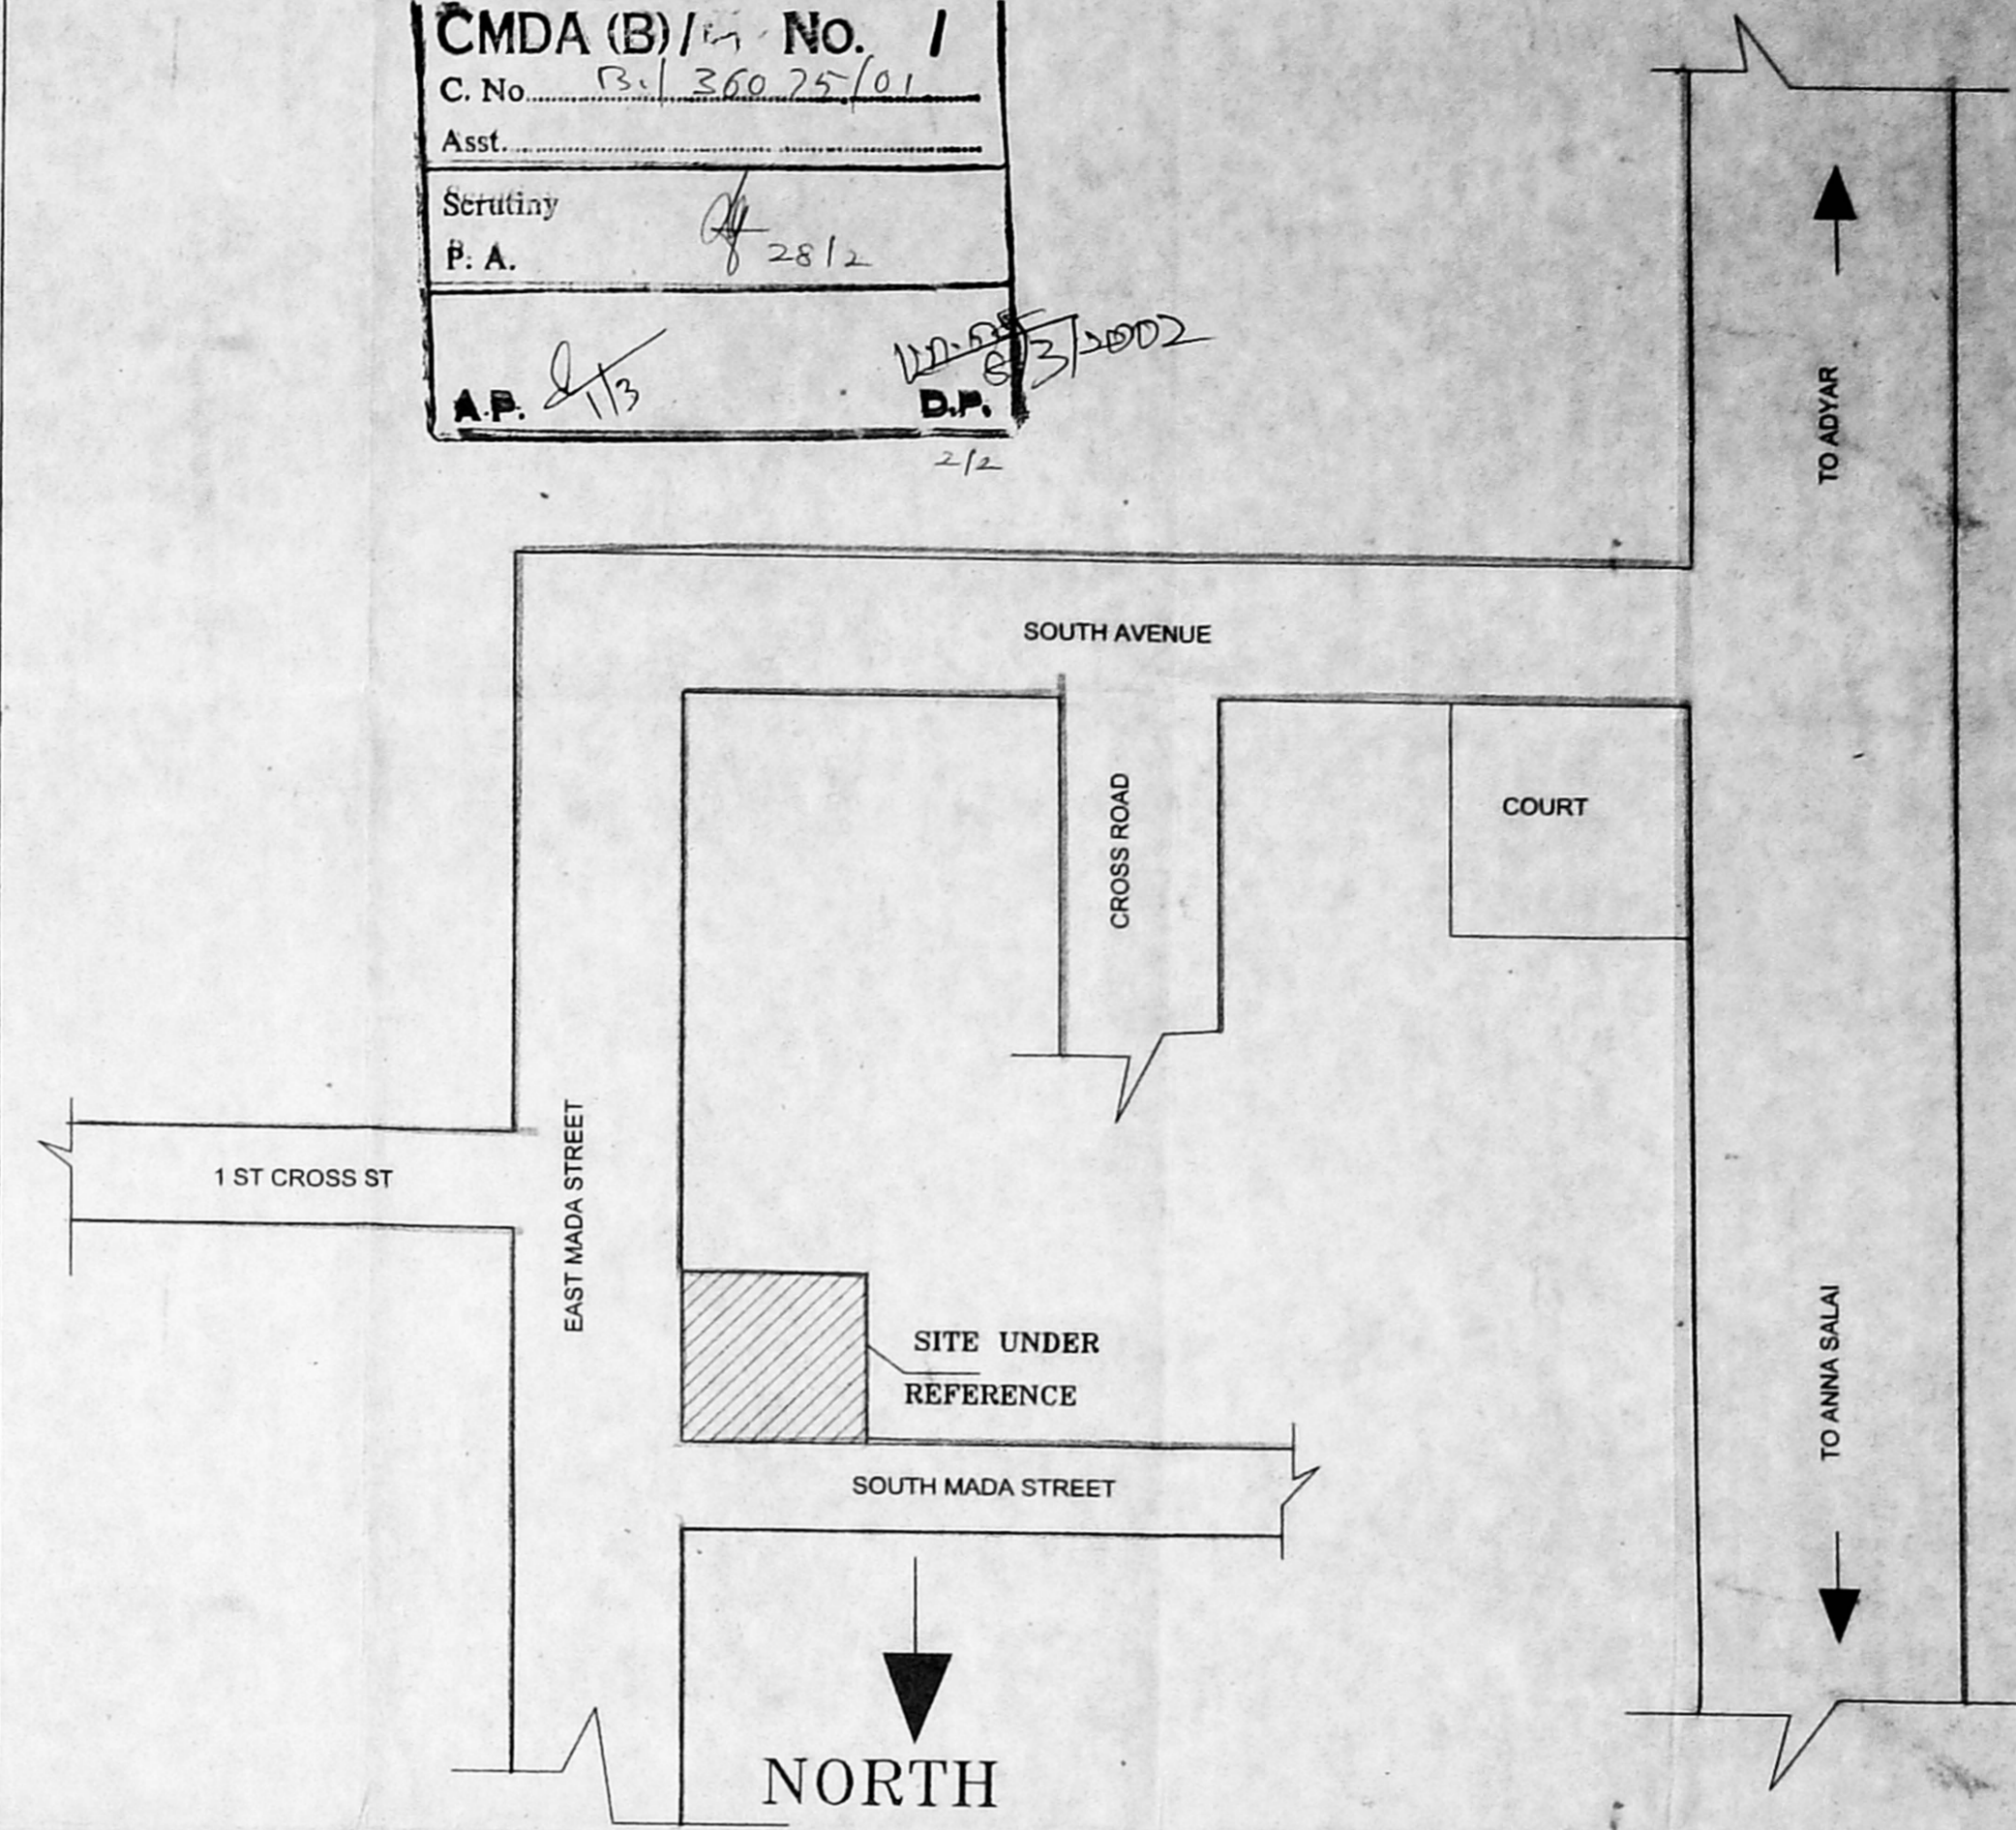

KEY PLAN
(NOT TO SCALE)

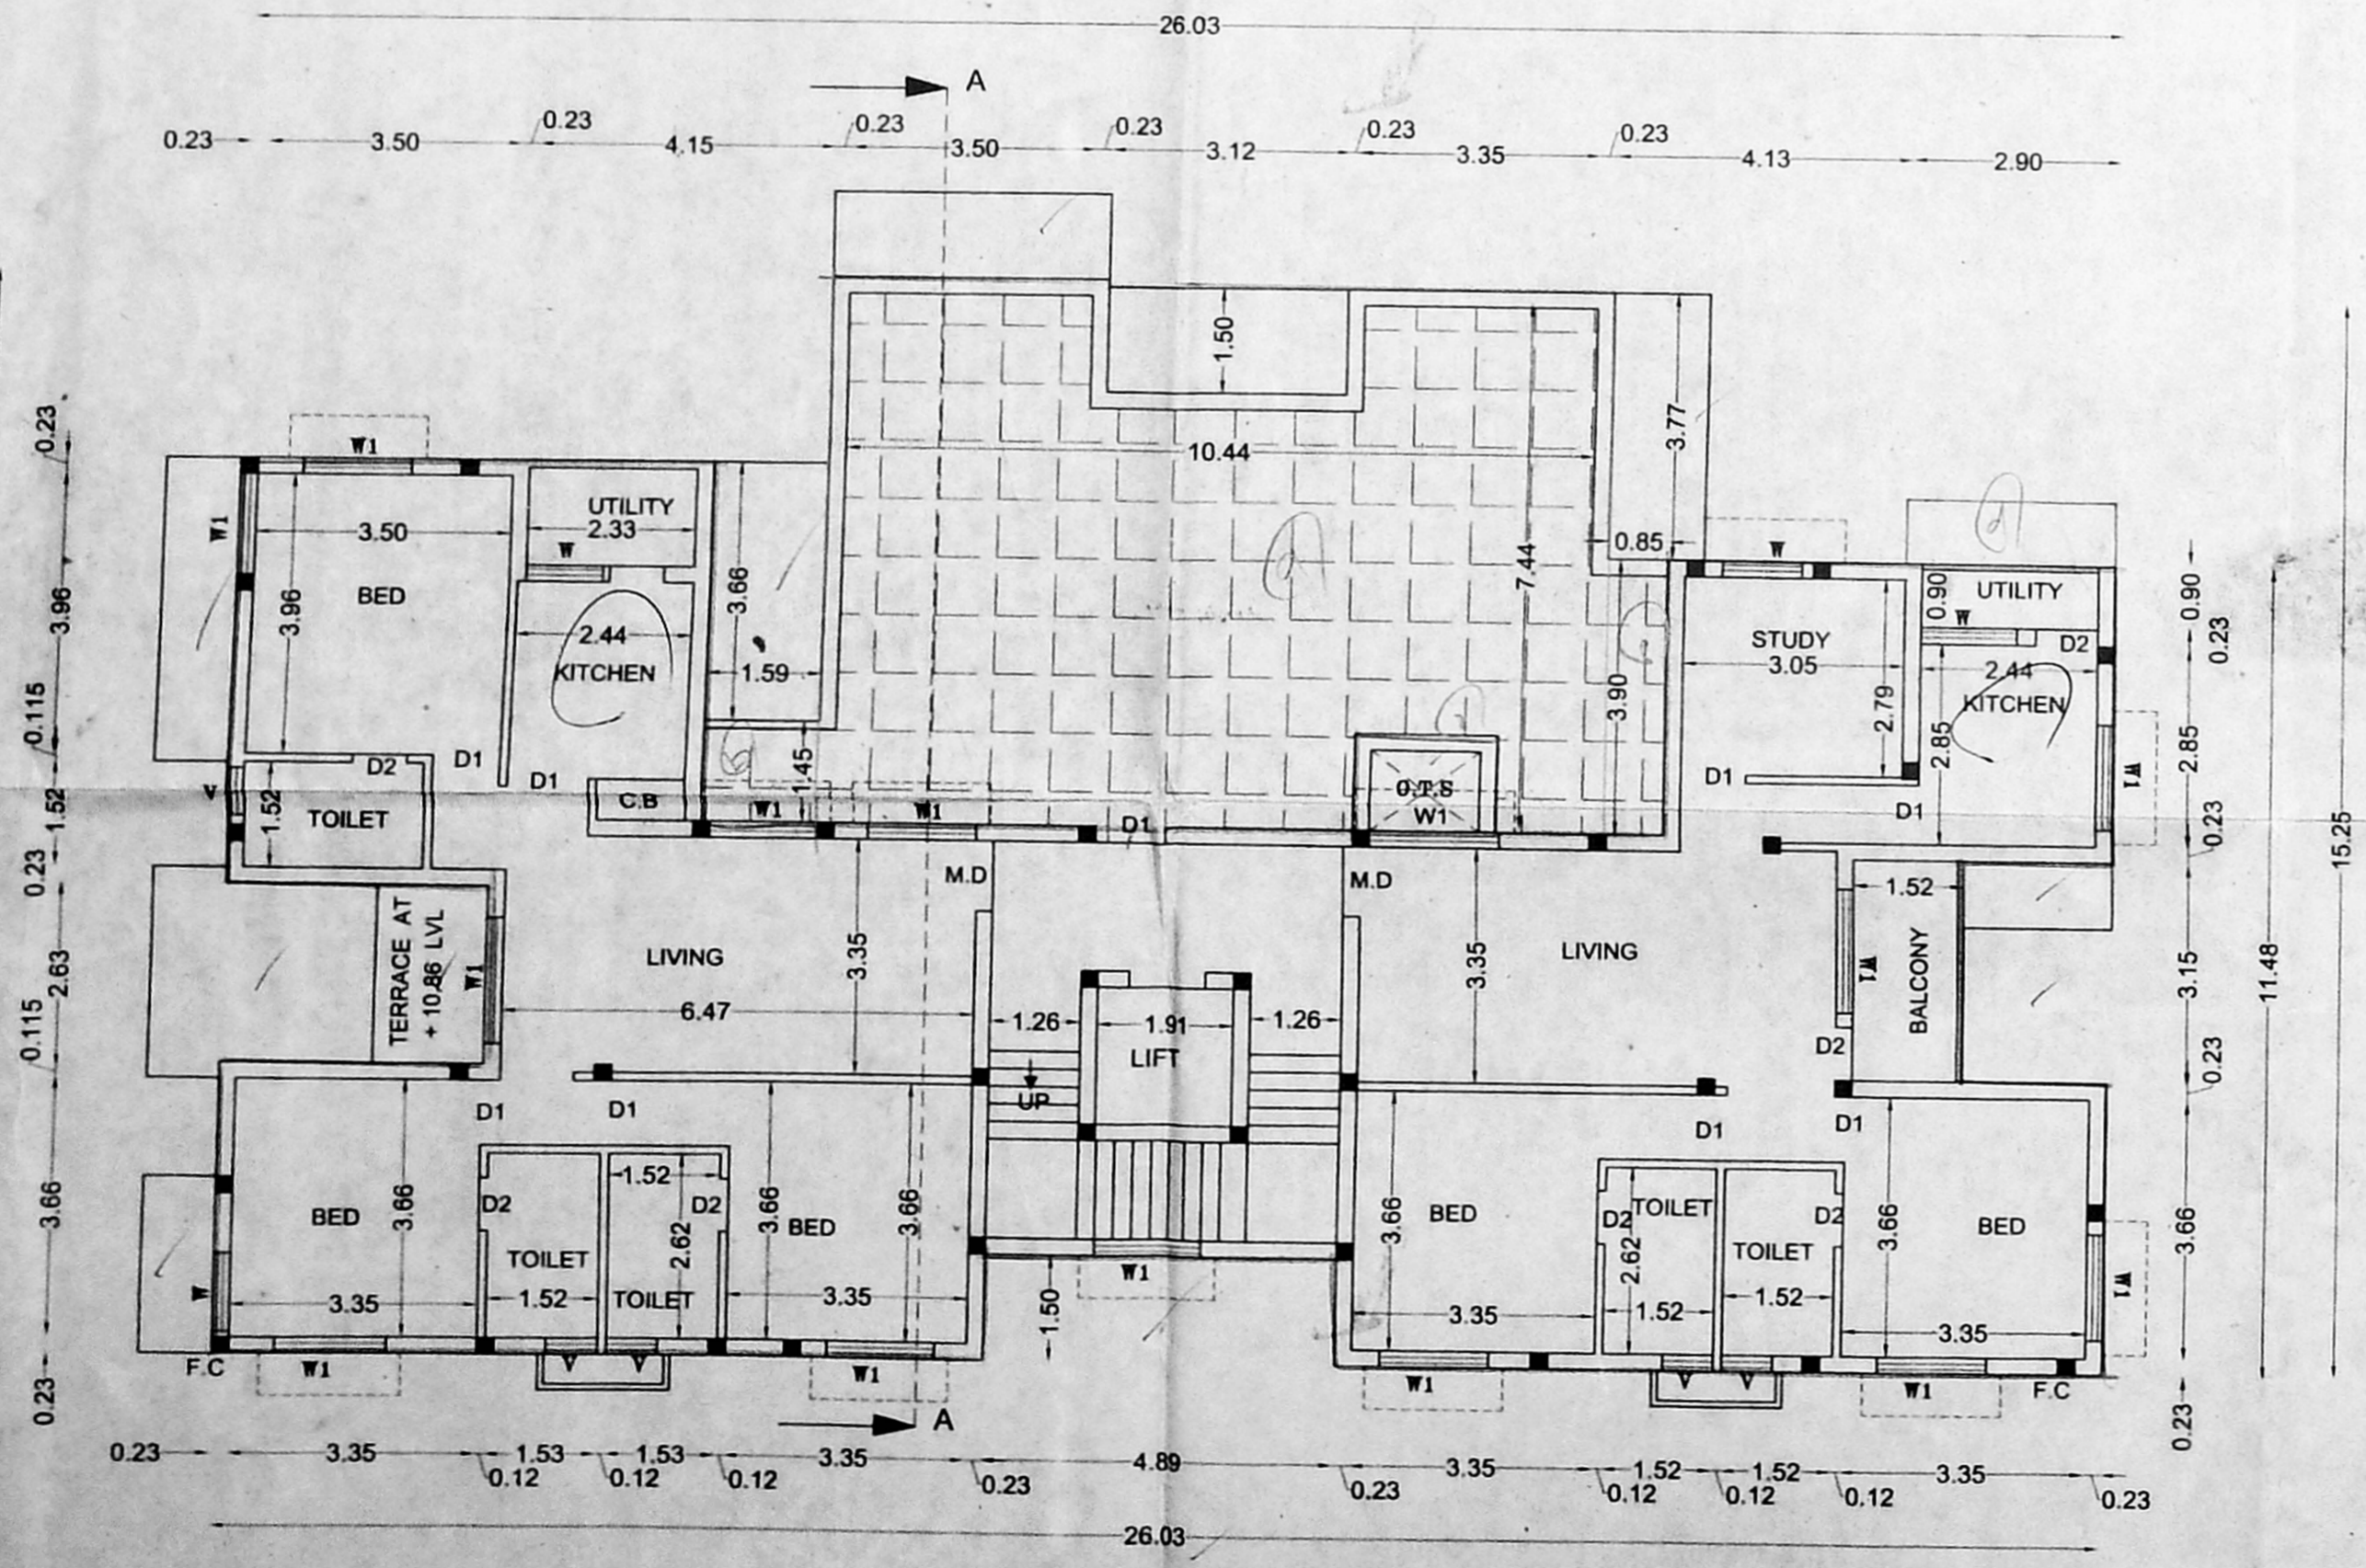

FOURTH FLOOR PLAN

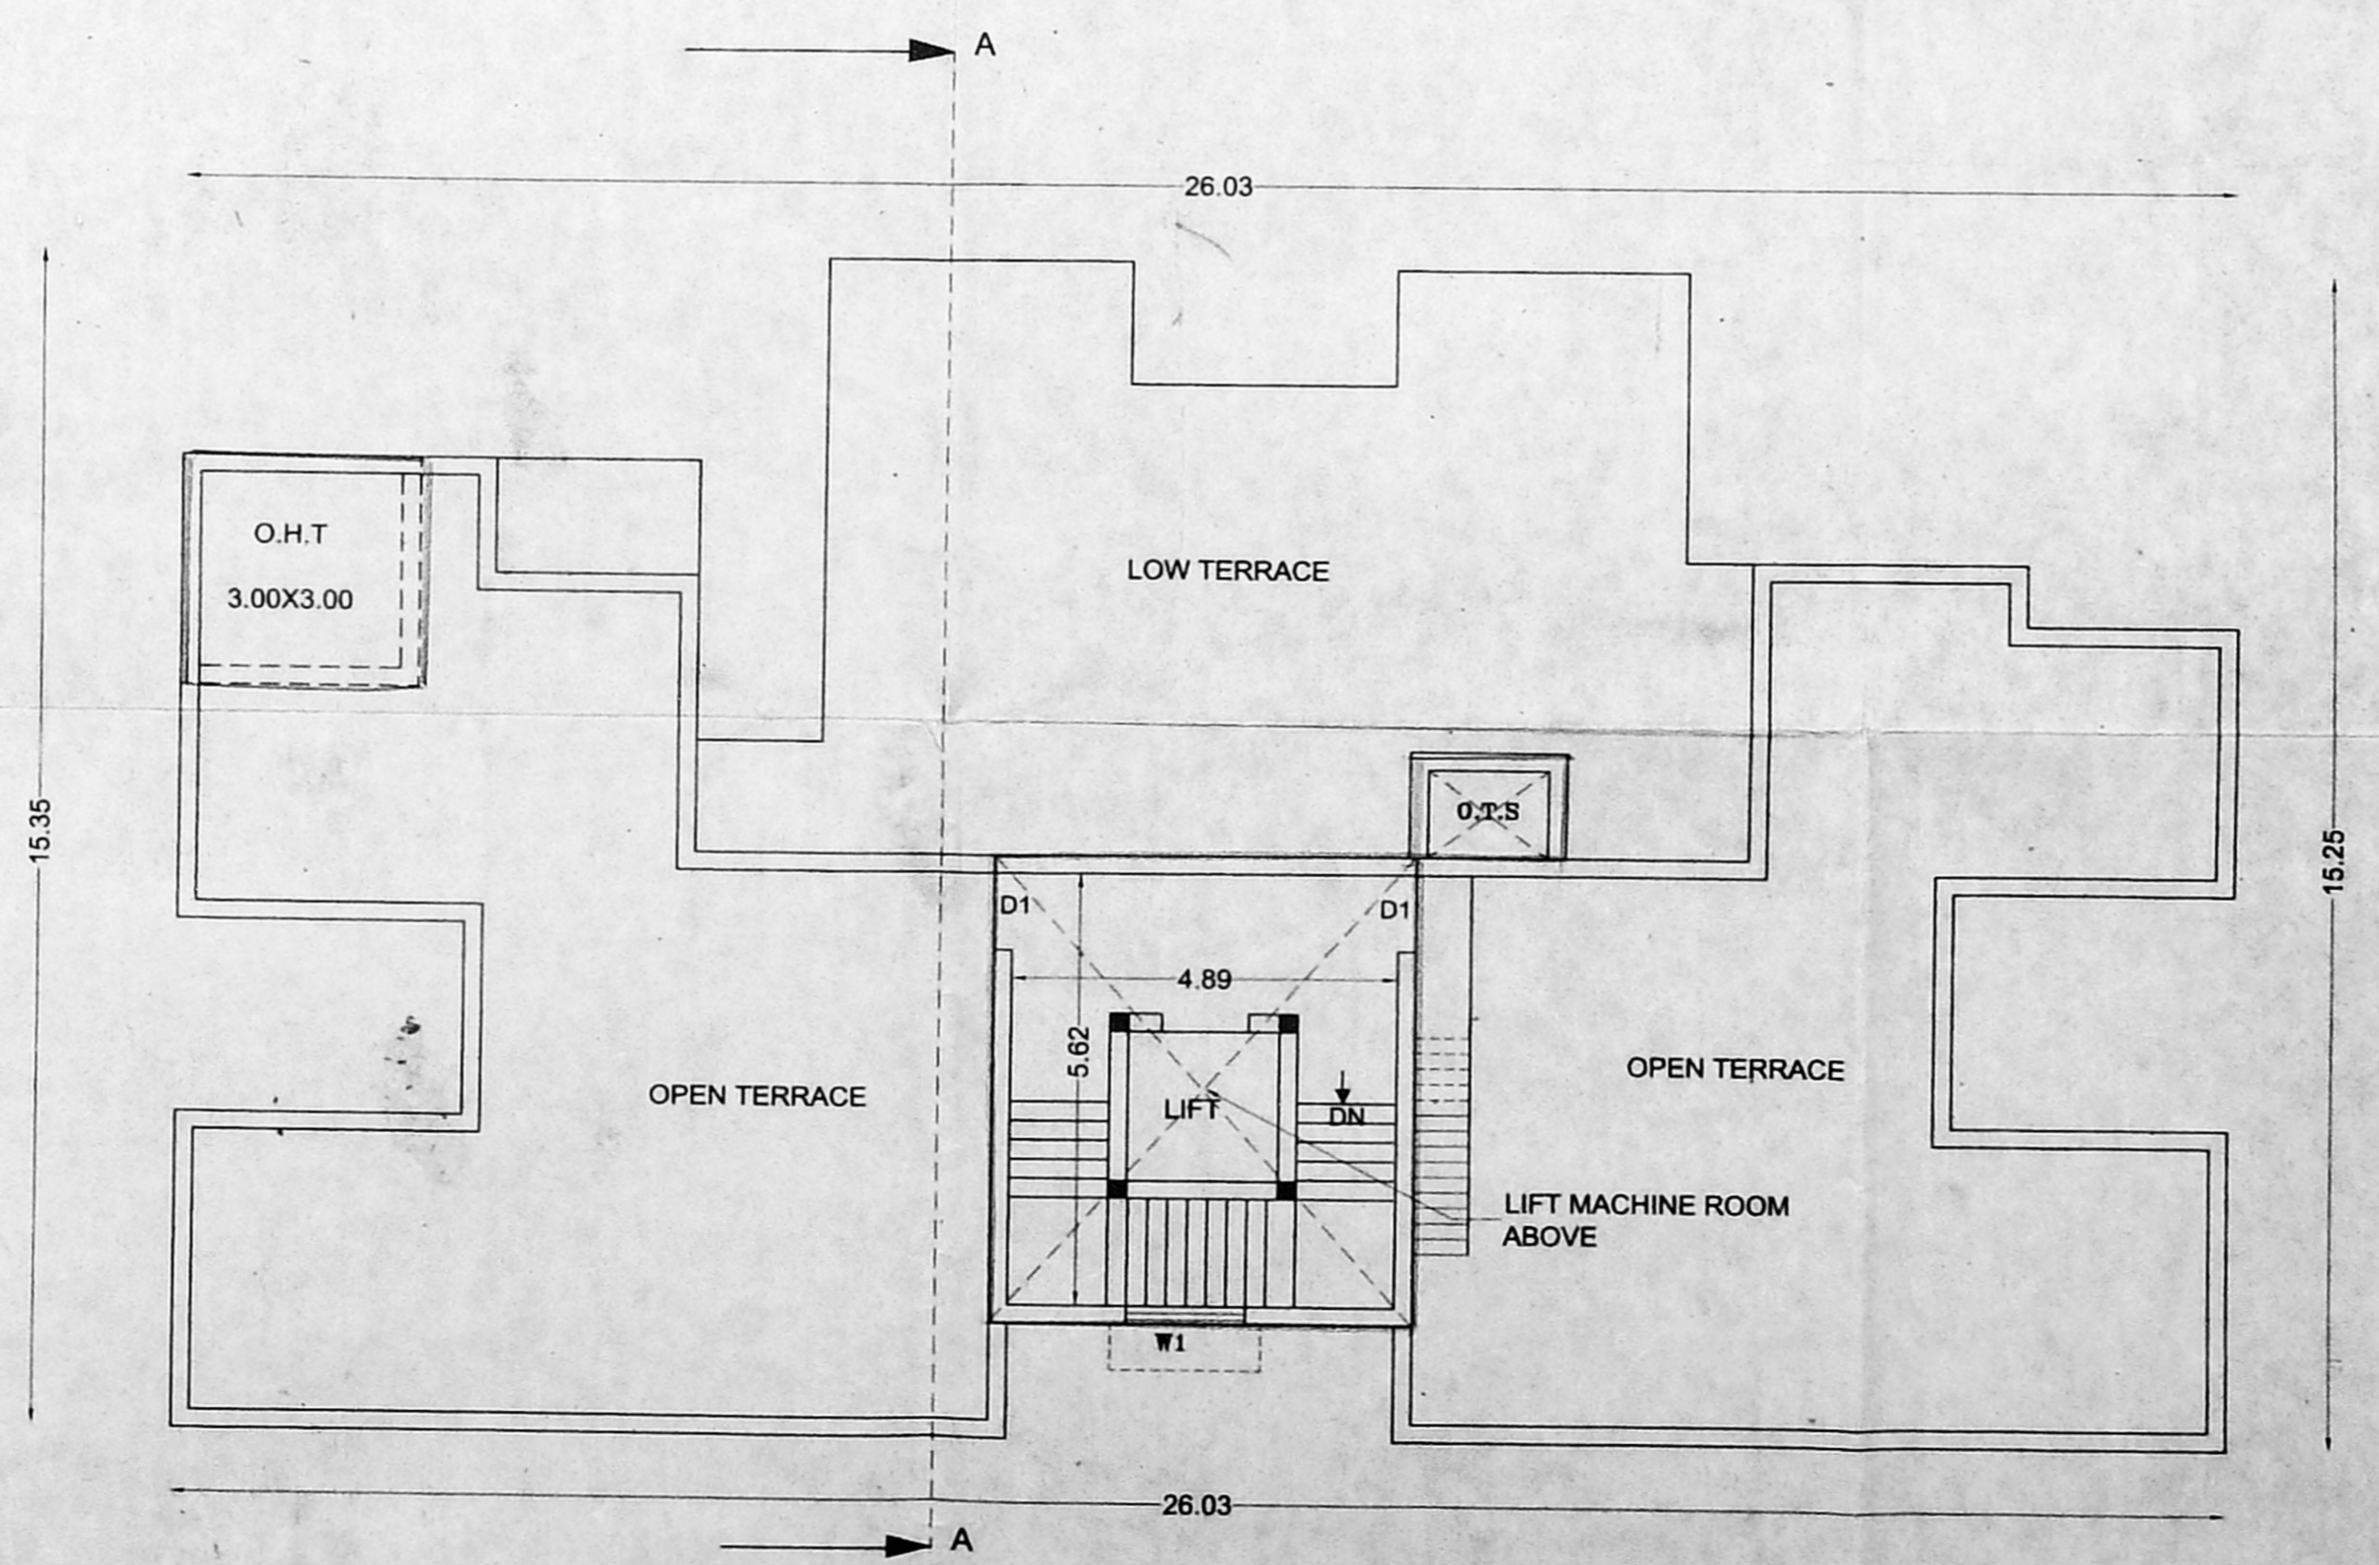

COLOUR INDEX
 PROPOSED [shaded box]
 ROAD [double line]
 BOUNDARY [single line]
 SCALE : 1:100

PLAN SHOWING THE PROPOSED CONSTRUCTION OF RESIDENTIAL BUILDING AT OLD DOOR NO:7, NEW DOOR NO:1 EAST MADA STREET SRINAGAR COLONY, SAIDAPET T.S NO:127 BLOCK NO: 4 OF VENKATAPURAM VILLAGE, CHENNAI.

ALL MEASUREMENTS ARE IN METRES.
 NOTE:
 C.B : CUP BOARD
 F.C : FLOATING COLUMN

OWNER
 LICENSED SURVEYOR
 K. RAMKUMAR, B.E., CLASS-I LICENSED SURVEYOR LICENSE No. 461 CORPORATION OF CHENNAI 15, IV Cross Street R.K. Nagar Mandaveli, Chennai-600 028.