

OFFICE COPY

Planning Permit No. 11/28/2002
APPROVED
 SUBJECT TO THE CONDITIONS IN THIS PERMIT LETTER.
 No. 11/28/2002 Date: 3/02
 FOR MEMBER SECRETARY
 CHENNAI METROPOLITAN
 DEVELOPMENT AUTHORITY
 CHENNAI-600 008

JOINERY
 D 3'3" x 7'0" DOOR
 D1 3'0" x 7'0" DOOR
 D2 2'6" x 7'0" DOOR
 W1 6'0" x 4'6" GLAZED WINDOW
 W2 4'6" x 3'6" DOOR
 V 3'0" x 2'0" VENTILATOR

CMDA (B)/11/ No. 1
 C.No. TC/11/0054/2001
 Asst.

SPECIFICATION

1. FILLING IN FOUNDATION
2. P.C.C. IN FOUNDATION
3. R.C.C. WORKS IN 1, 2 & 3
4. PAINT WORK IN 1, 2 & 3
5. PLASTERING IN 1, 2 & 3
6. MOSAIC FLOORING

INDEX

PROPOSAL	—
ROAD	—
BOUNDARY	—

AREA PARTICULARS


	SQ. FT.	M ²
TOTAL PLOT AREA (AS PER PATA)	3160.0	293.88
PLOT AREA (AS PER SITE)	3007.0	279.5
PRO-GRD FLR AREA	769.5	71.5
PRO-STILT AREA (NON F.S.I.)	725.0	67.4
PRO-FIRST FLOOR AREA	1494.5	138.9
PRO-SEC FLOOR AREA	1494.5	138.9
PRO-THIRD FLOOR AREA	725.0	67.4
TOTAL AREA	4483.5	416.7
COVERAGE	49.7%	
F.S.I.	1.49	

PROPOSED BUILDING
 AT DOOR NO. 32, NEW
 R.S NO 1817/8,
 BLOCK NO 37,
 RAKKIAPPA STREET,
 MYLAPORE,
 CHENNAI-4


SCALE - 1" = 8'0" / 1:100

M. Premalath
 OWNER'S SIGNATURE


S. ATHIYANAN, SE.
 Chennai-4
 Class: Licensed Surveyor No. 191
 C. P. No. 11/28/2002
 33, N. Anna S. T. Road, Ch-17
LICENSED SURVEYOR

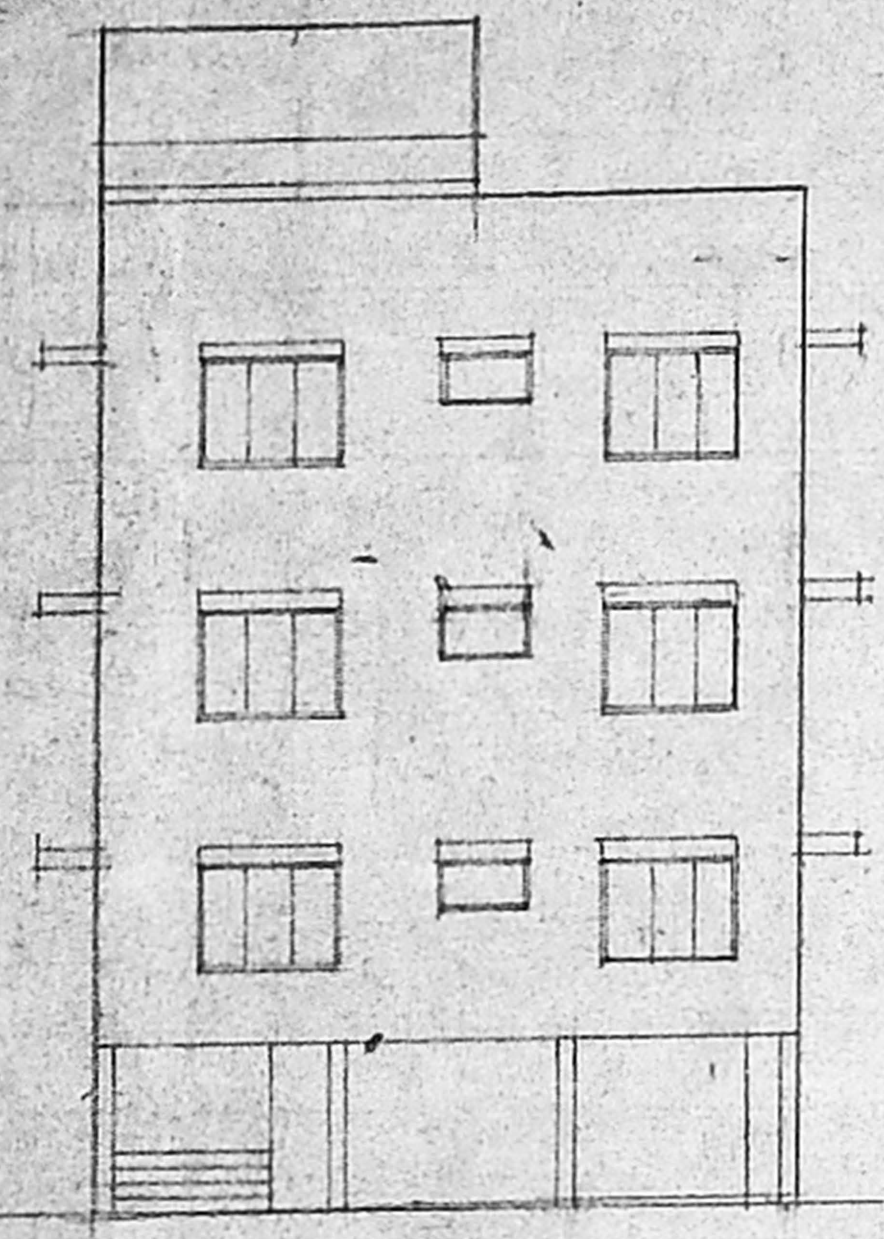


ELEVATION

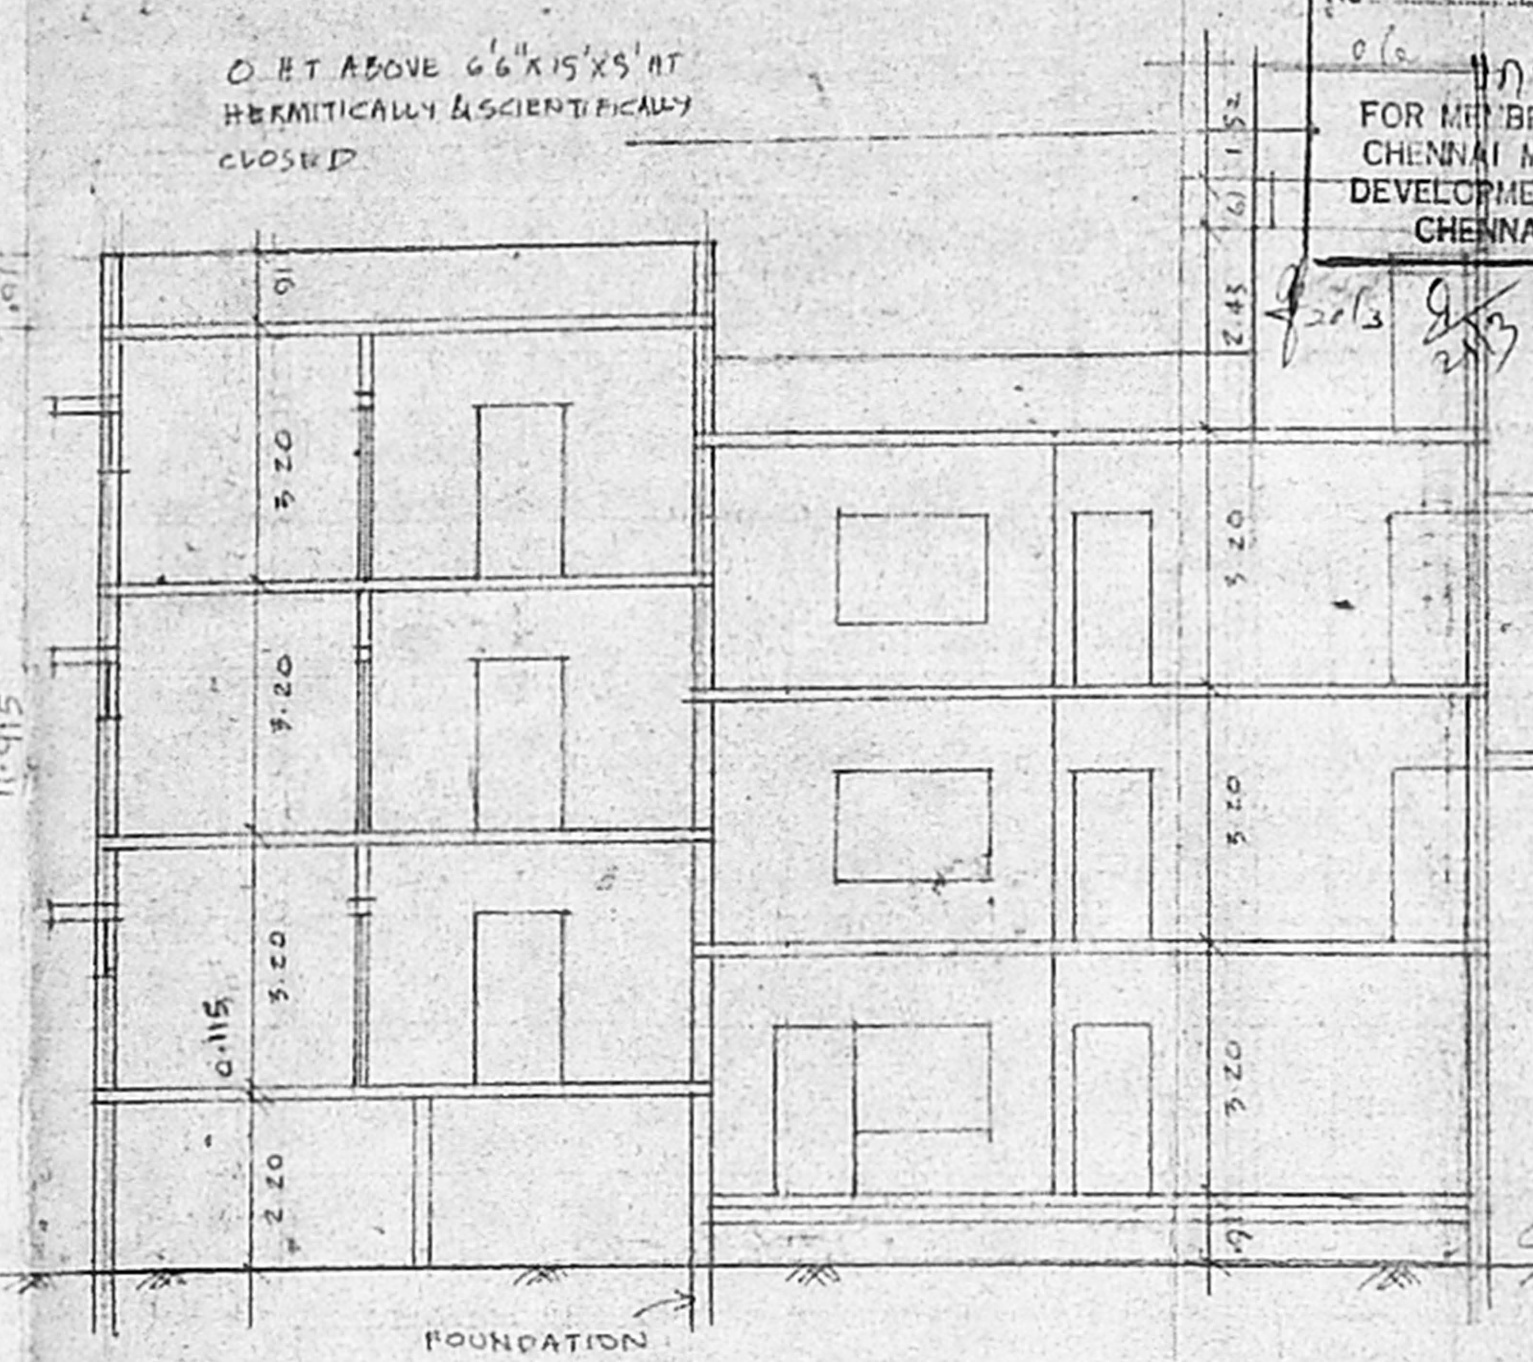


SECTION 'A B'

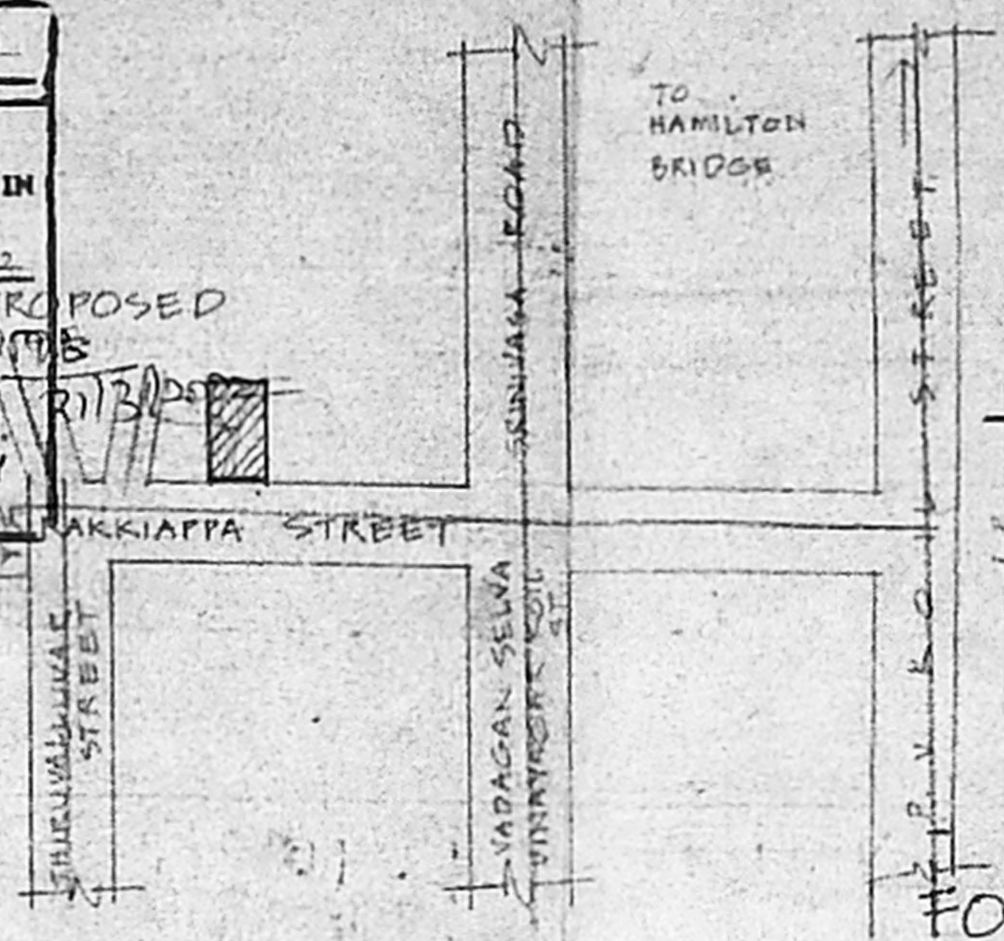


KEY PLAN
NOT TO SCALE

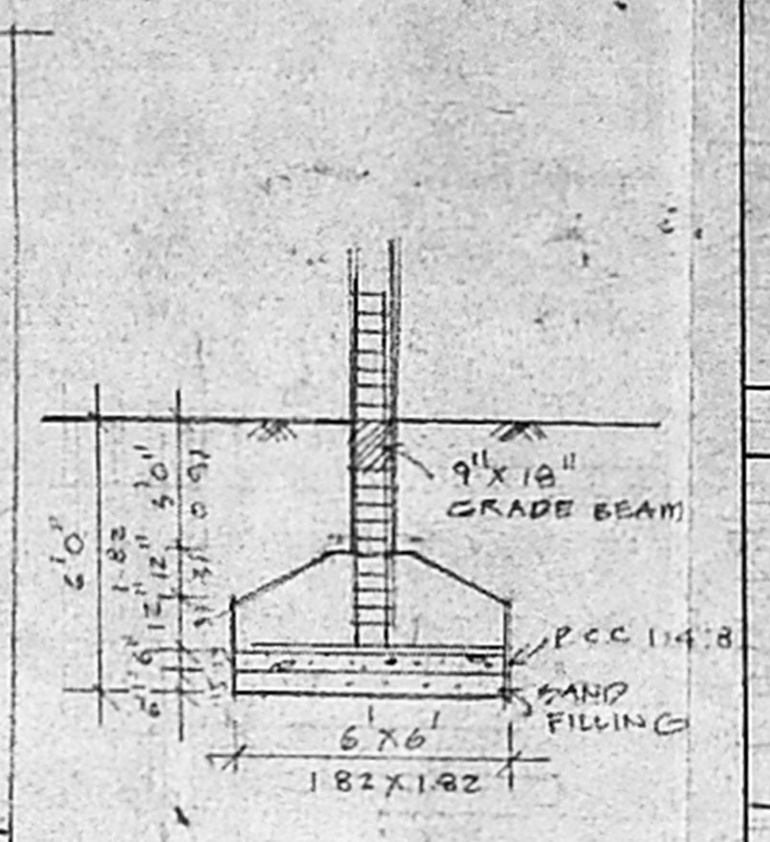


FOUNDATION DETAIL

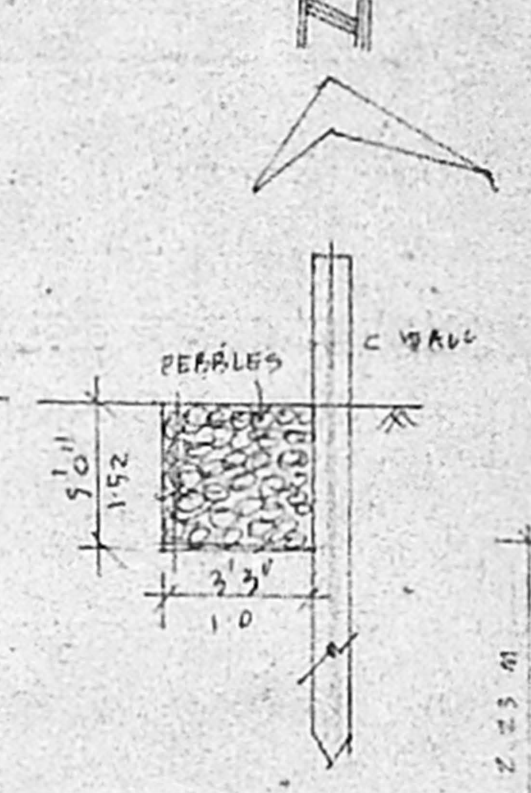


PERCOLATION TRENCH

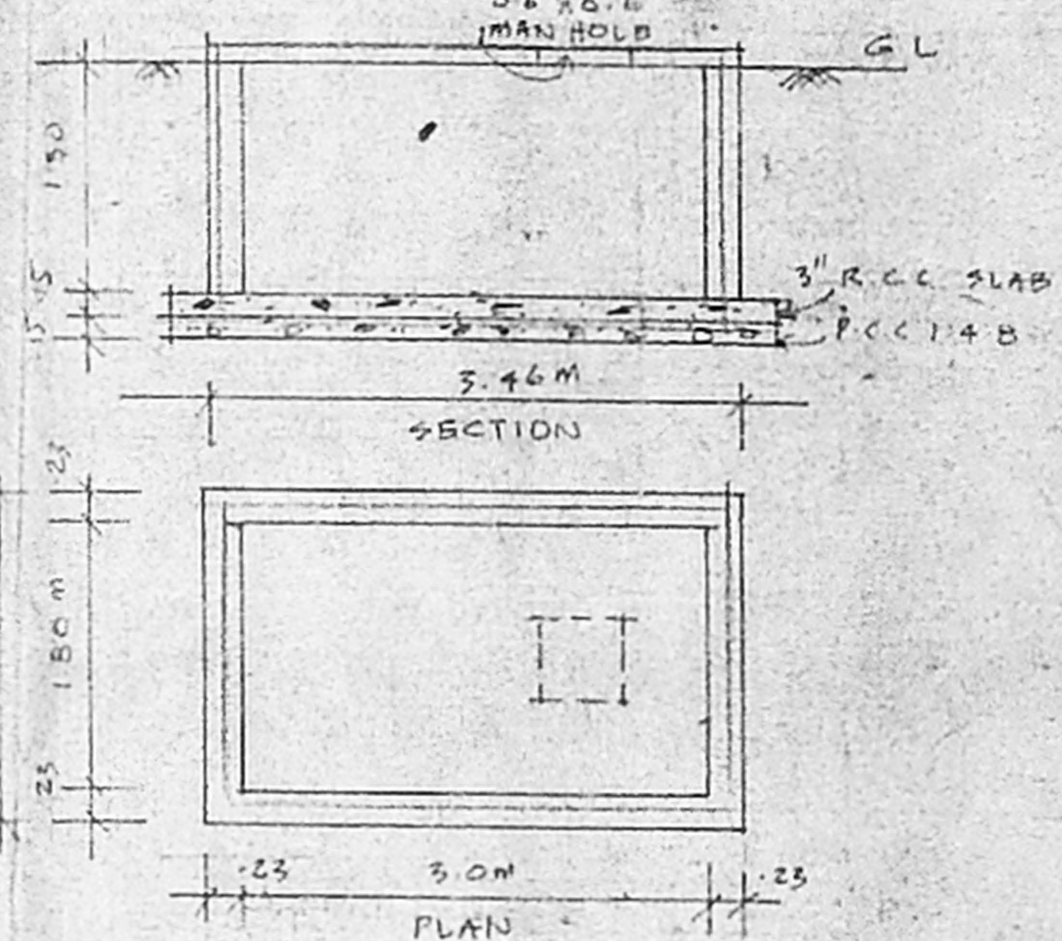


SUMP DETAIL

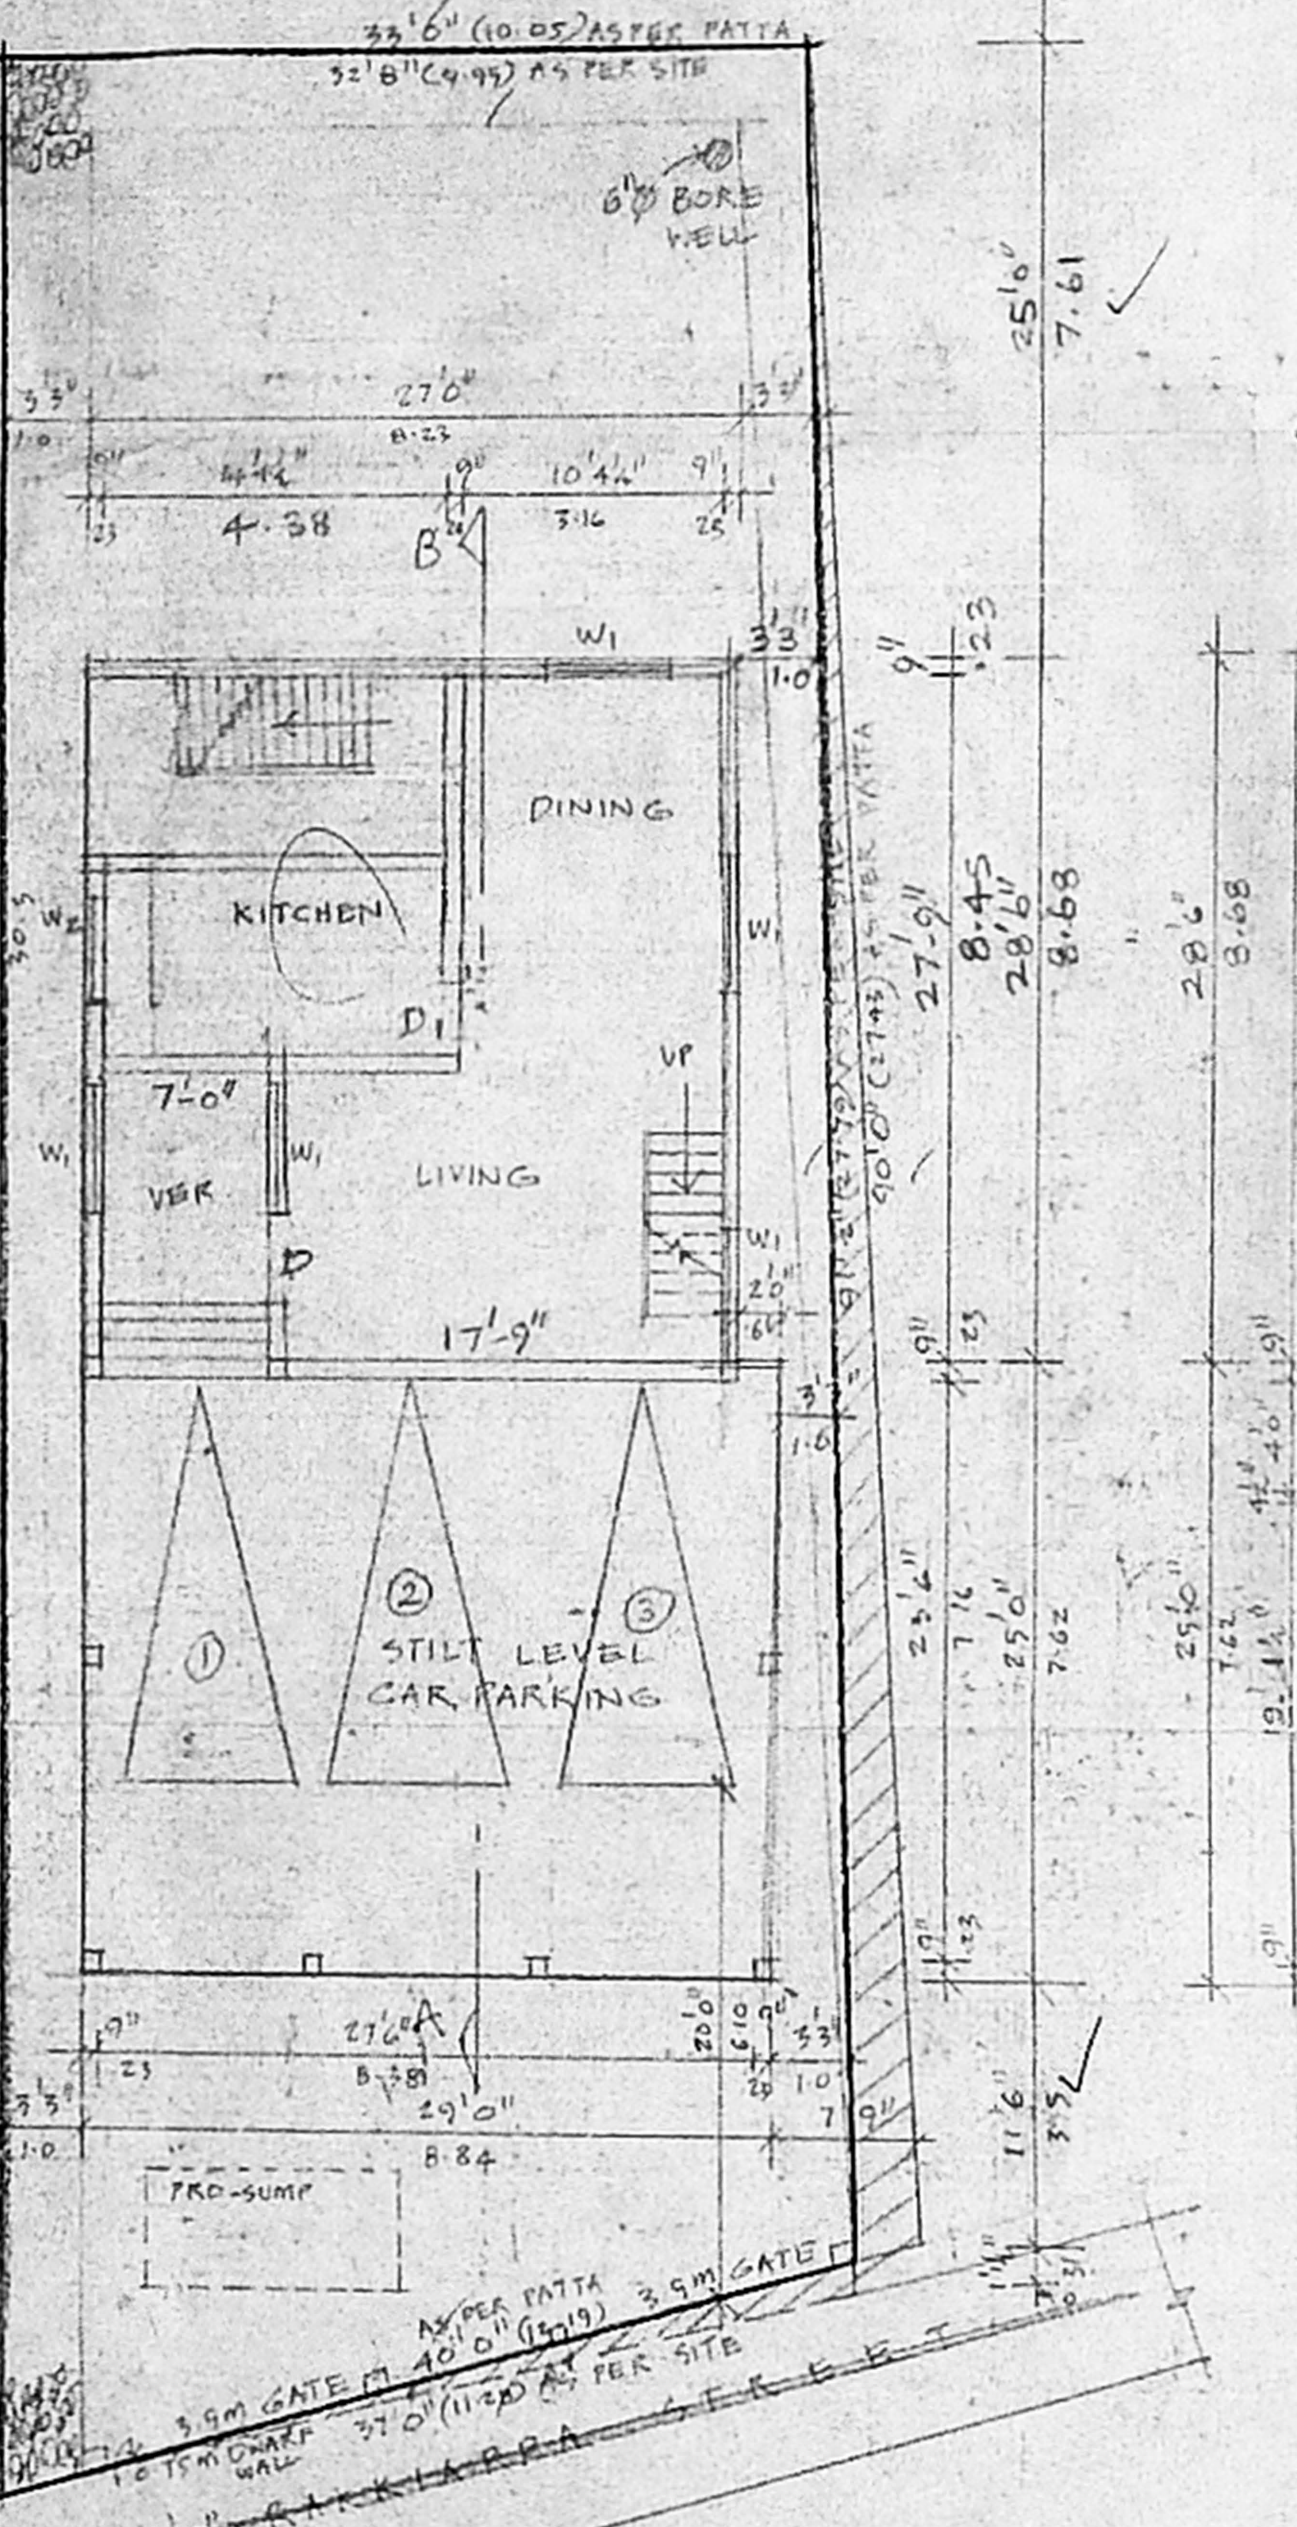


GROUND FLOOR / STILT FLOOR
CUM SITE PLAN

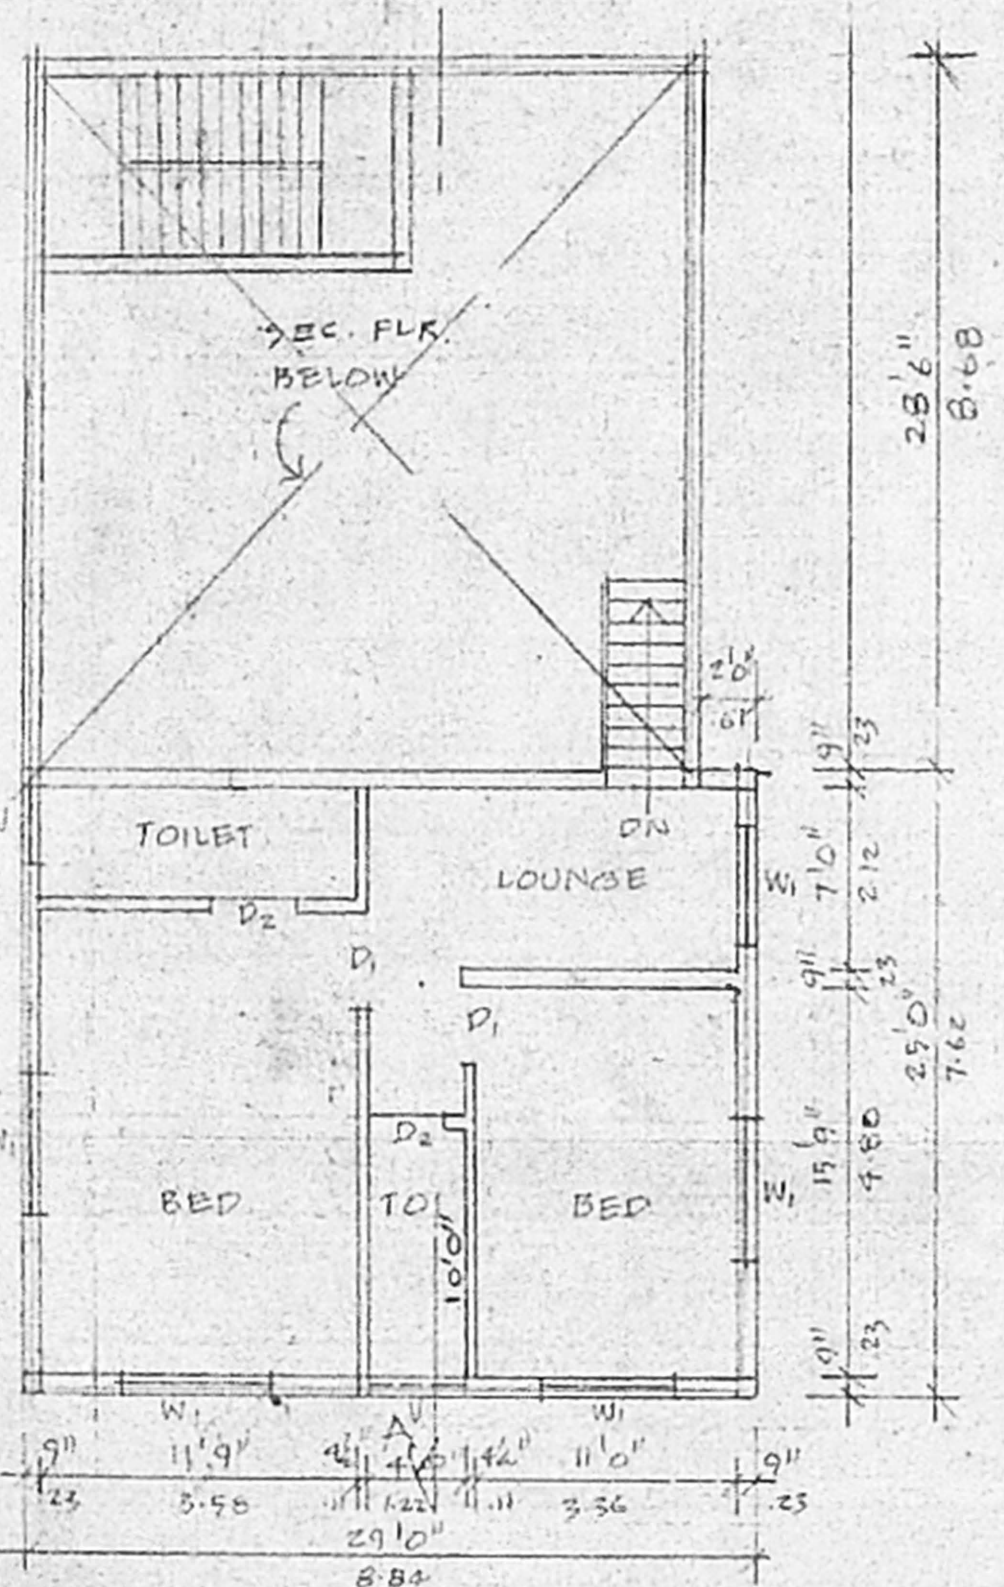

THIRD FLOOR PLAN

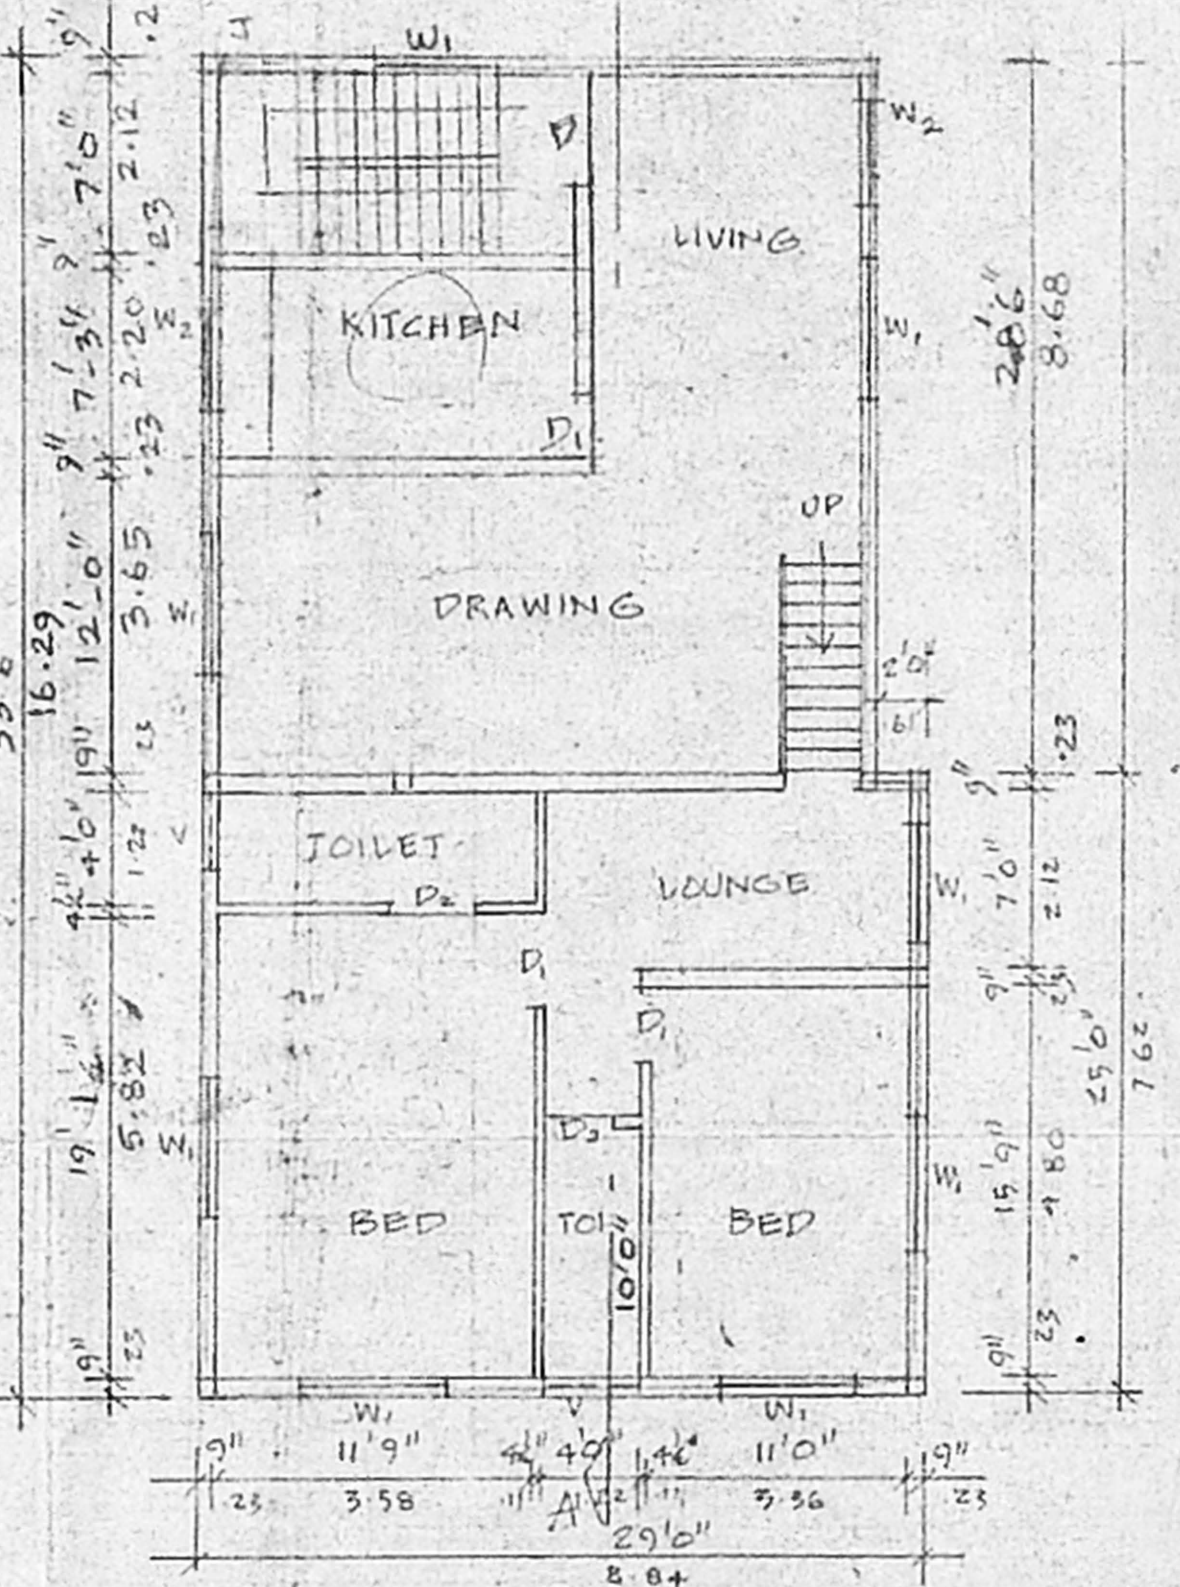

TYPICAL FLOOR PLAN
(FIRST & SECOND FLOORS)

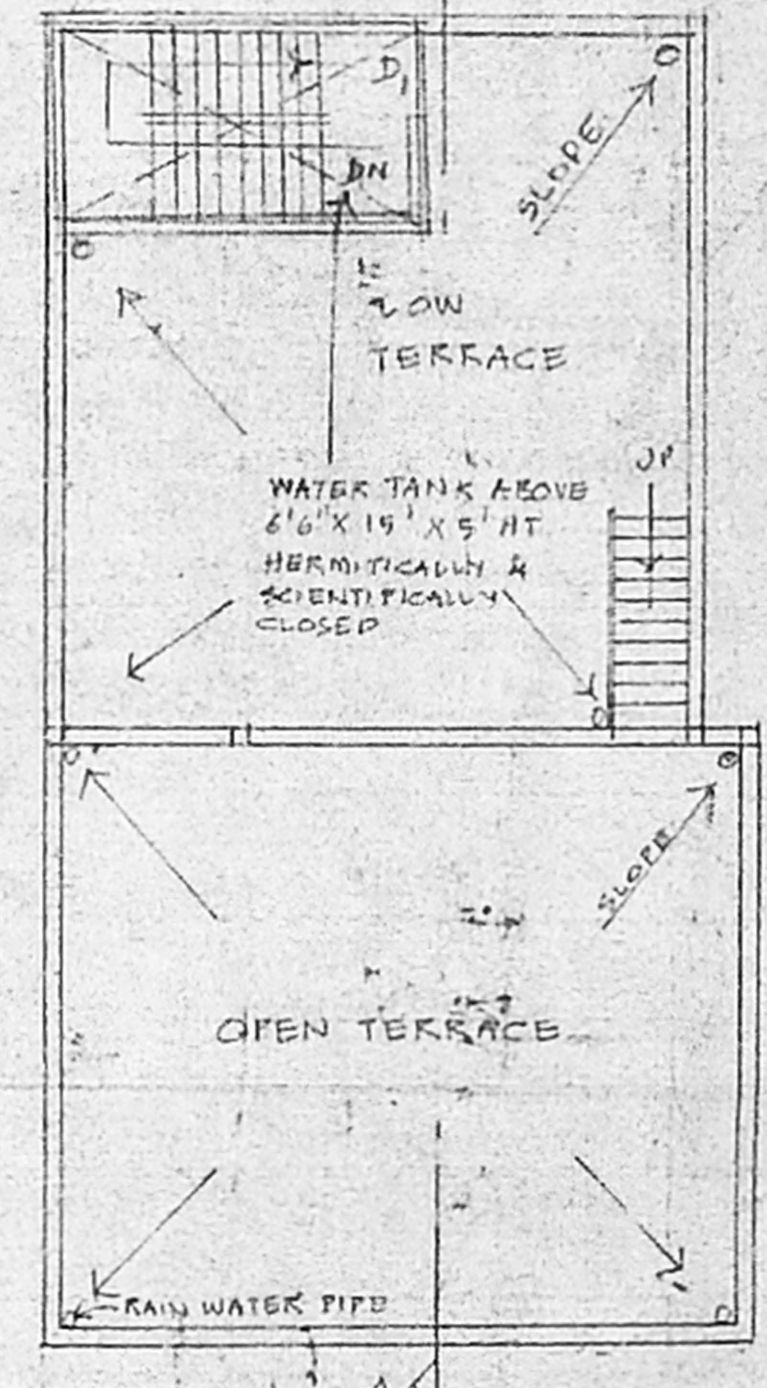

TERRACE PLAN