



Revised Plan
 No. 15/1/2017

CMDA (B) No. 1
 C. No. B/40897/2017
 Asst. Scrutiny P. A. [Signature]
 A.P. [Signature] D.P. [Signature]

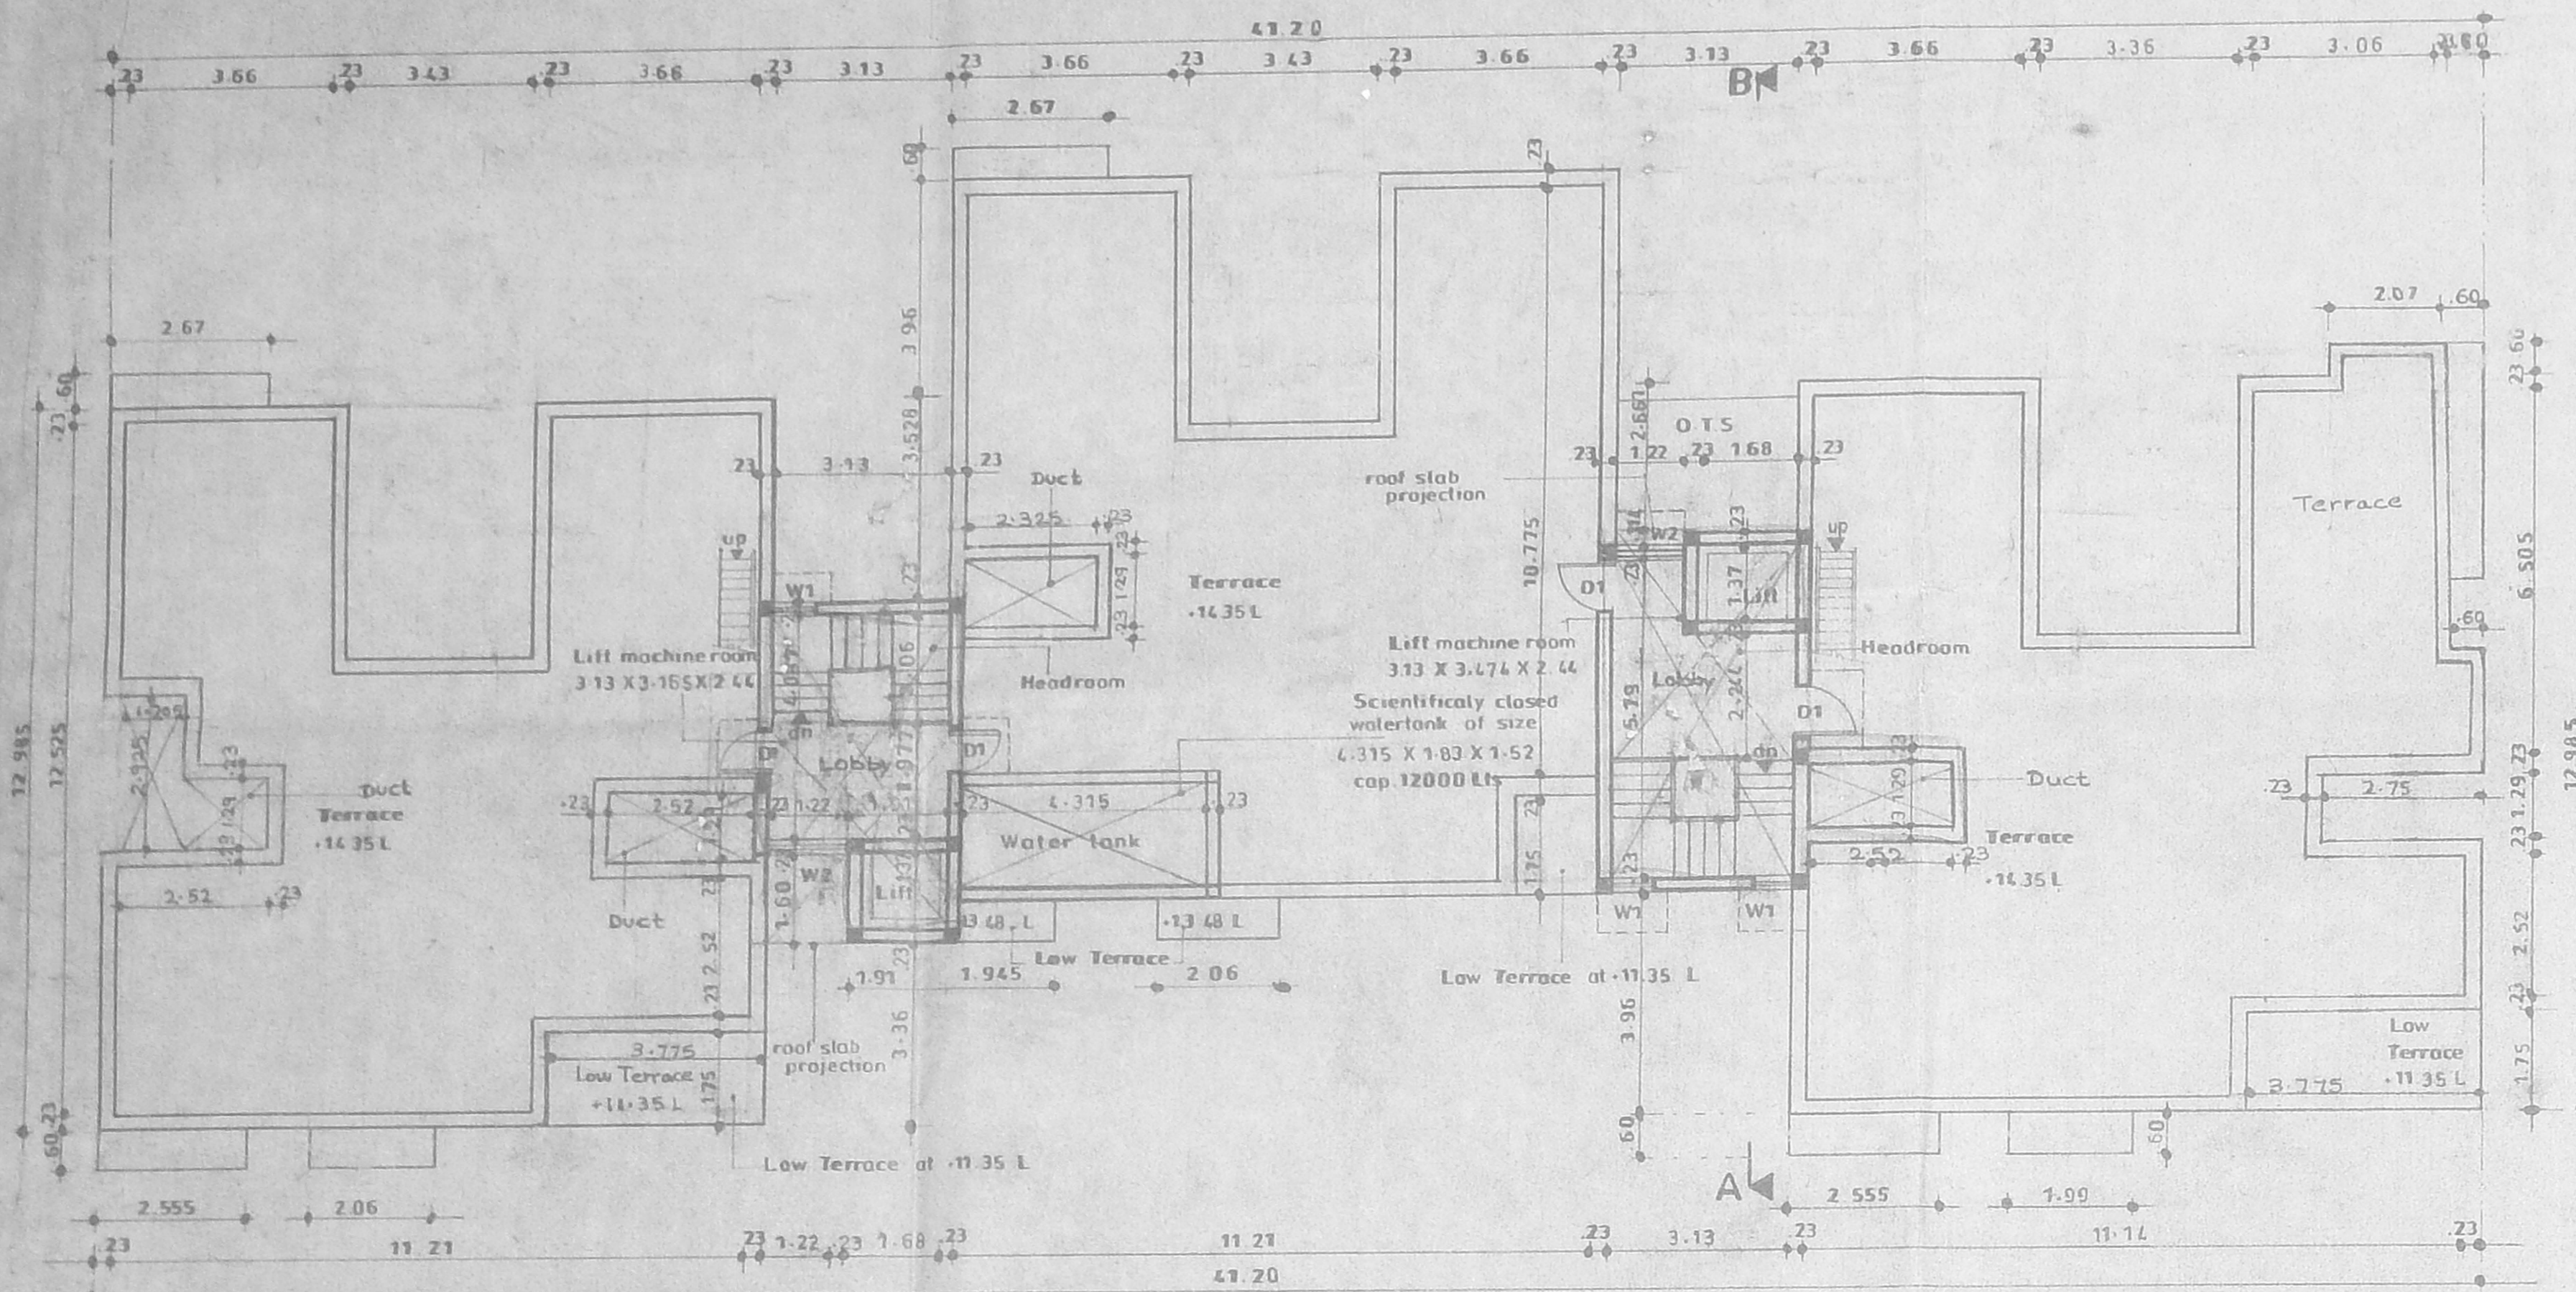


TERRACE FLOOR PLAN

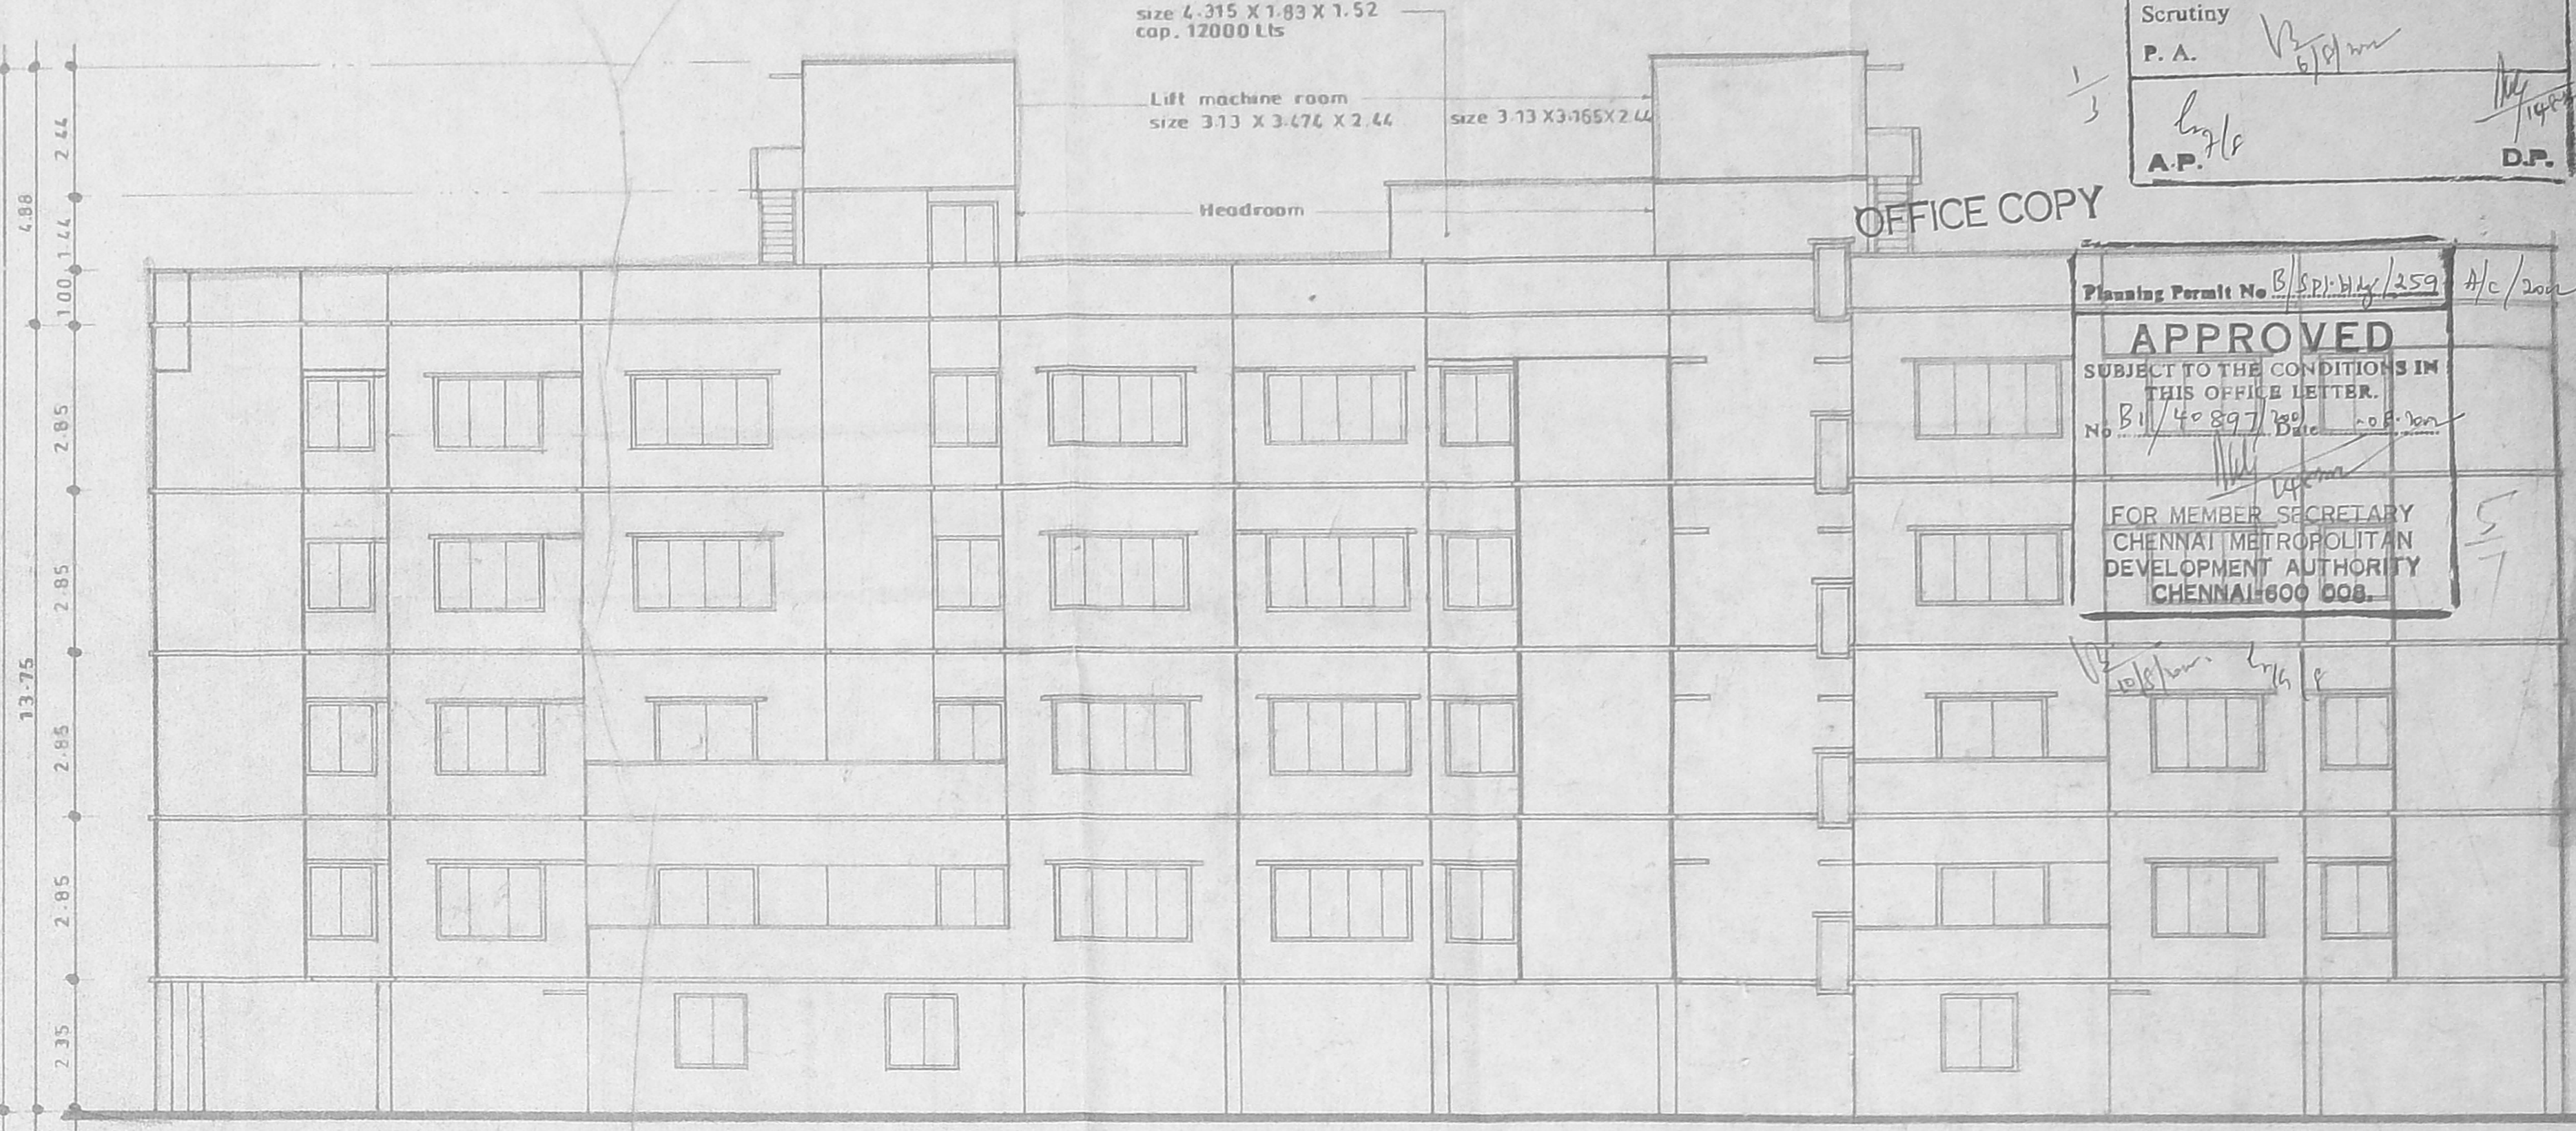


Front Elevation


Planning Permit No. B/SP/14/259 A/c/2008
APPROVED
 SUBJECT TO THE CONDITIONS IN THIS OFFICE LETTER.
 No. B/40897/2017
 FOR MEMBER SECRETARY CHENNAI METROPOLITAN DEVELOPMENT AUTHORITY CHENNAI-600 008.

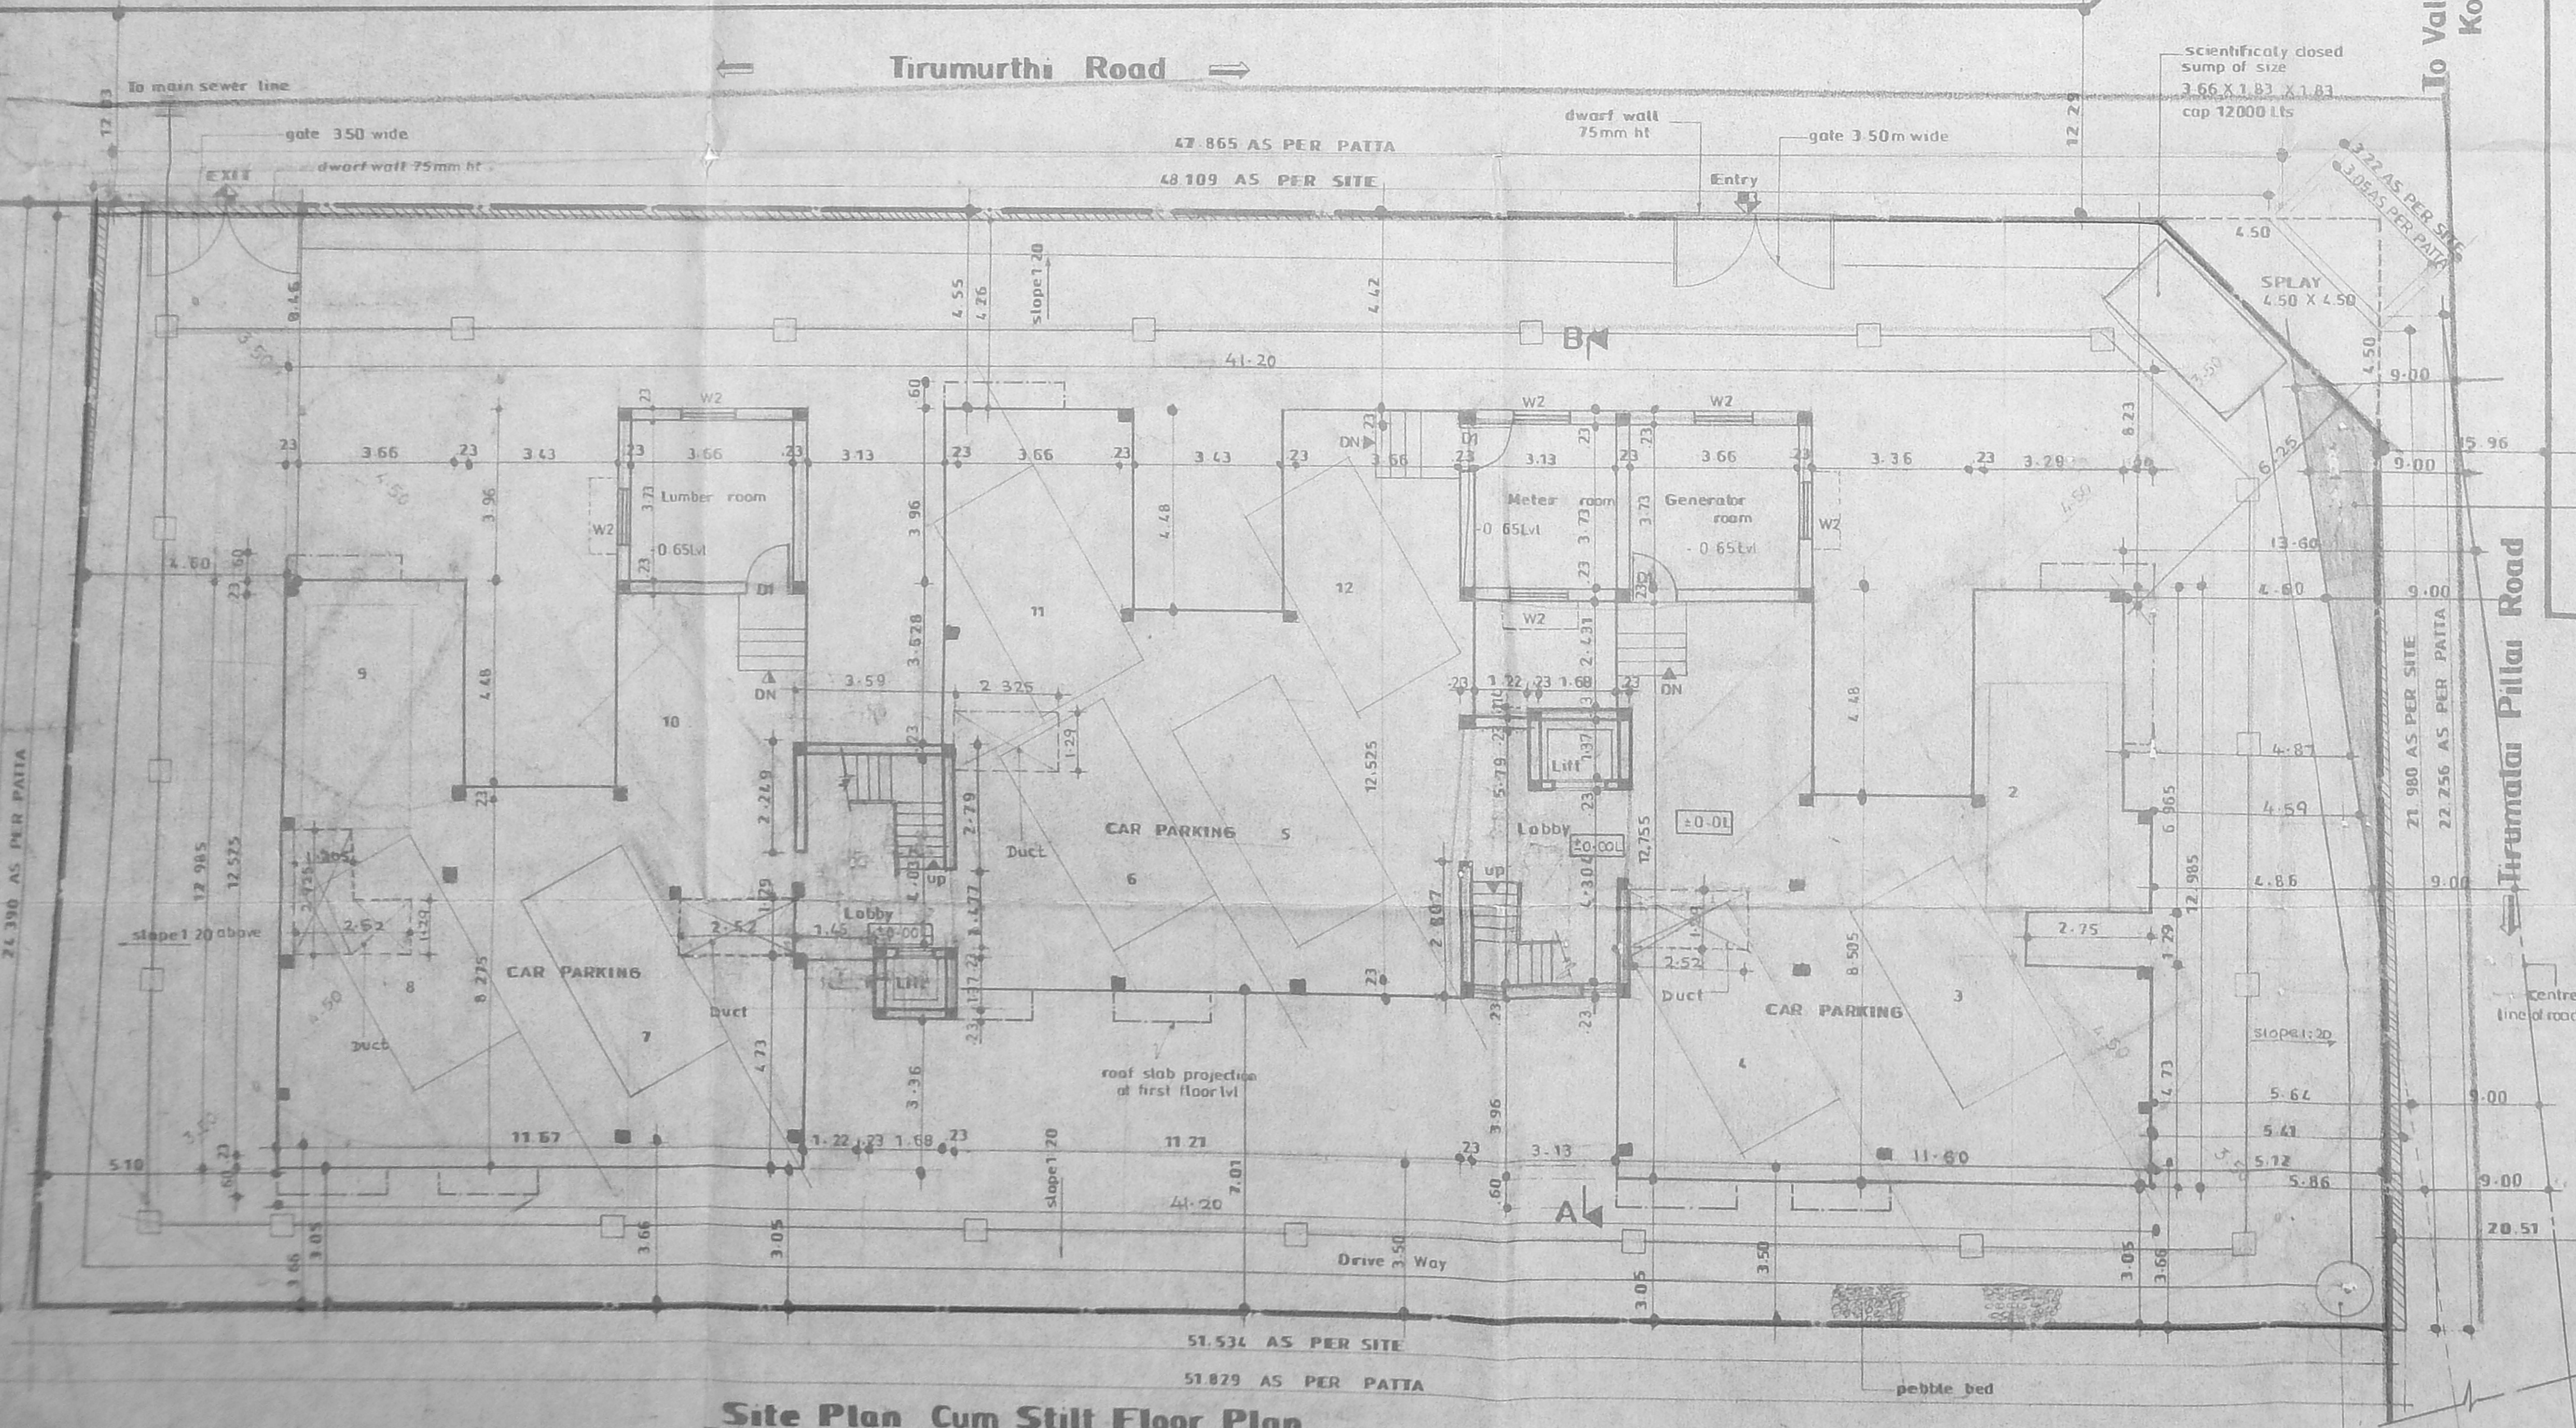


Site Plan Cum Stilt Floor Plan

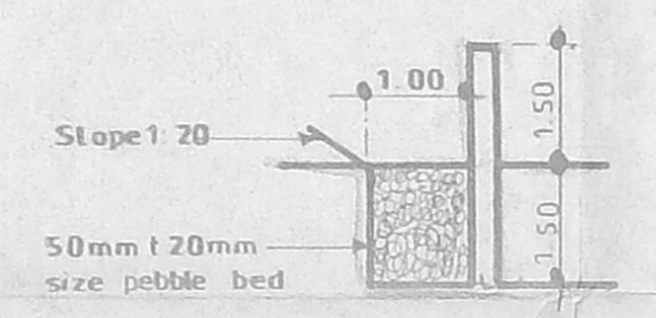


PEBBLE BED

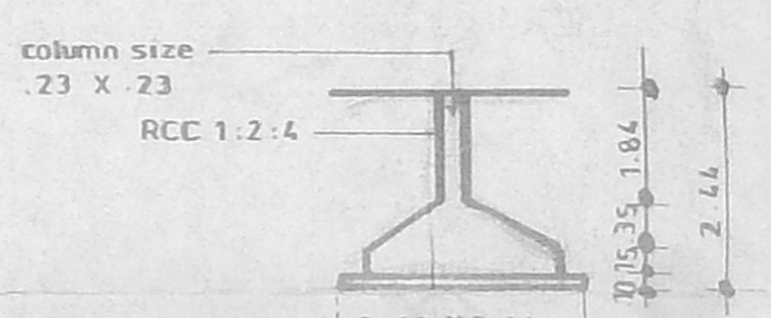


COLUMN DETAIL

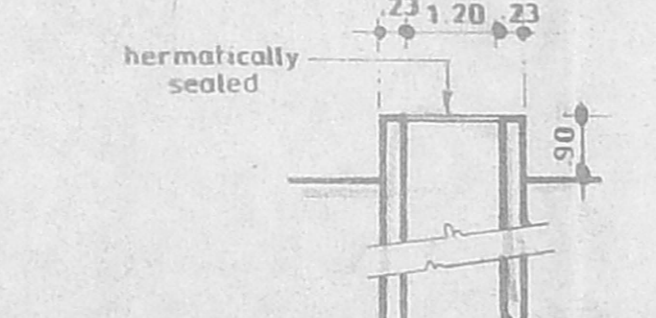


WELL DETAIL

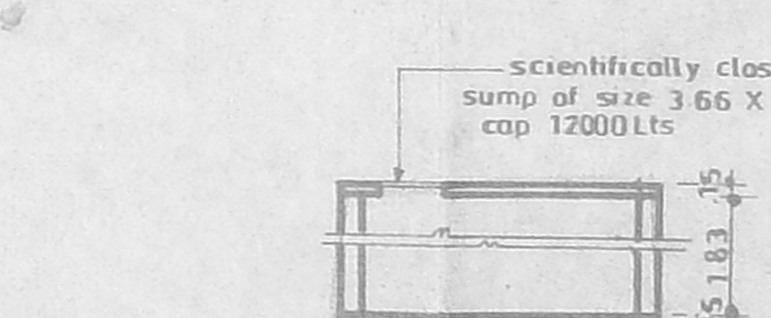

SUMP DETAIL

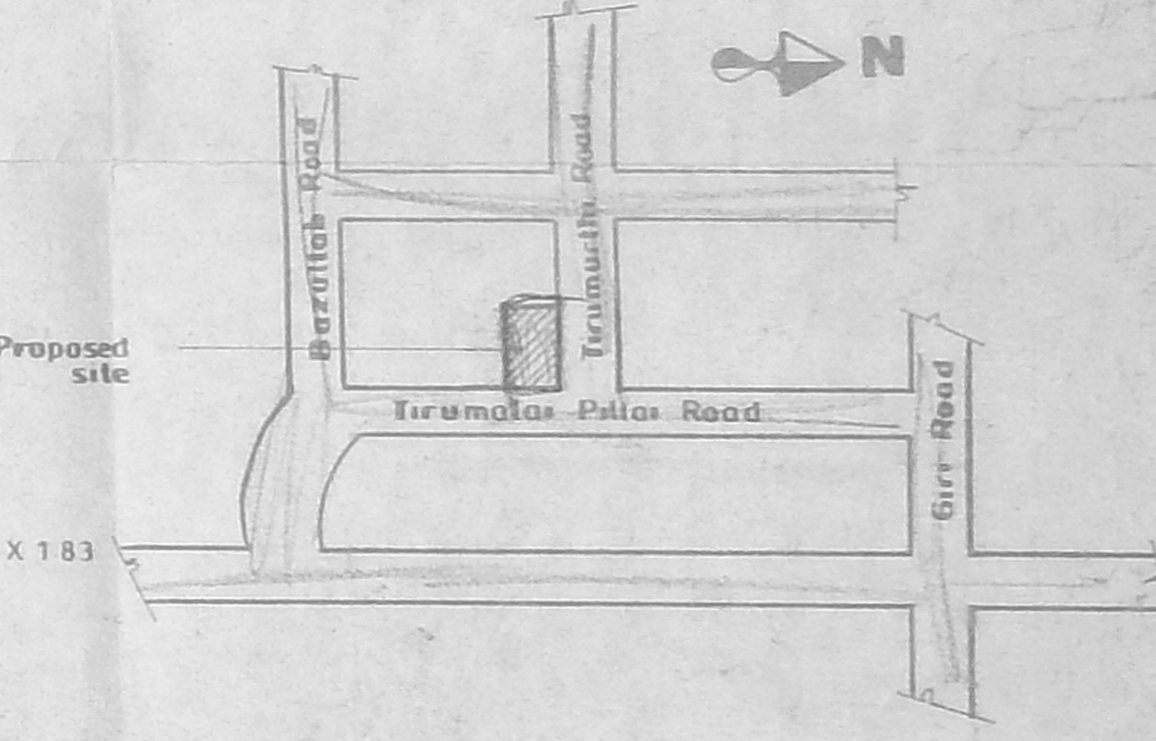

Key Plan

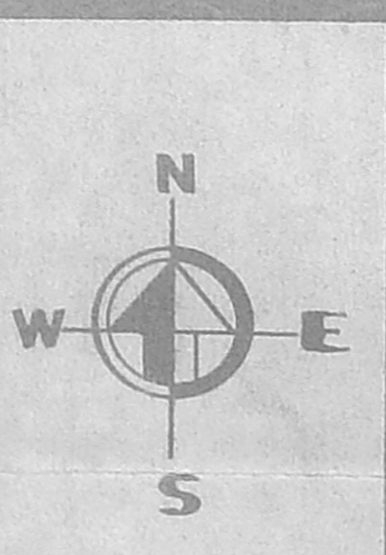

Area Statement

Plot area as per patta	- 1235.22 Sq mt
site	- 1240.057
Least Plot Area	- 1220.38
Stilt floor area	- 42.49 Sqmt
First floor	- 452.36
Second floor	- 452.36
Third floor	- 439.51
Fourth floor	- 439.51
Total	- 1826.23 Sqmt.

COLOUR INDEX

Proposed building	[Symbol]
Boundry	[Symbol]
Sewer line	[Symbol]
Road	[Symbol]

Date: 11.7.01

Scale: 1:100

Drawn: EF

Sheet No. 2 of 3

Owner/Power Agent

[Signatures]


Proposed apartments at
T.S.No 6987, Block No. 108B,
Zone. 8, Division.119, T. Nagar Village
Mambalam - Guindy Taluk,
Door No 56/44, Tirumalai Pillai
Road, Chennai - 600 017.

Architect
R. BHASKAR
 B.Arch, MCA, A.I.I.A.,
 ARCHITECT
 RA No. 227
 10, BAZULLAH ROAD
 CHENNAI-600 017
 Ph. No. 8232944
 R. BHASKAR
 19, Bazullah Road, T. Nagar,
 Chennai - 600017.


Revised plan
Dt: 18/11/2007

APPROVED
SUBJECT TO THE CONDITIONS IN
THIS OFFICE LETTER
No. B1/40897/2007
Date: 18/11/2007
FOR MEMBER SECRETARY
CHENNAI METROPOLITAN
DEVELOPMENT AUTHORITY
CHENNAI-600 008.


CMDA (B) / No. 1
C.No. B1/40897/2007
Asst. Scrutiny
P. A.

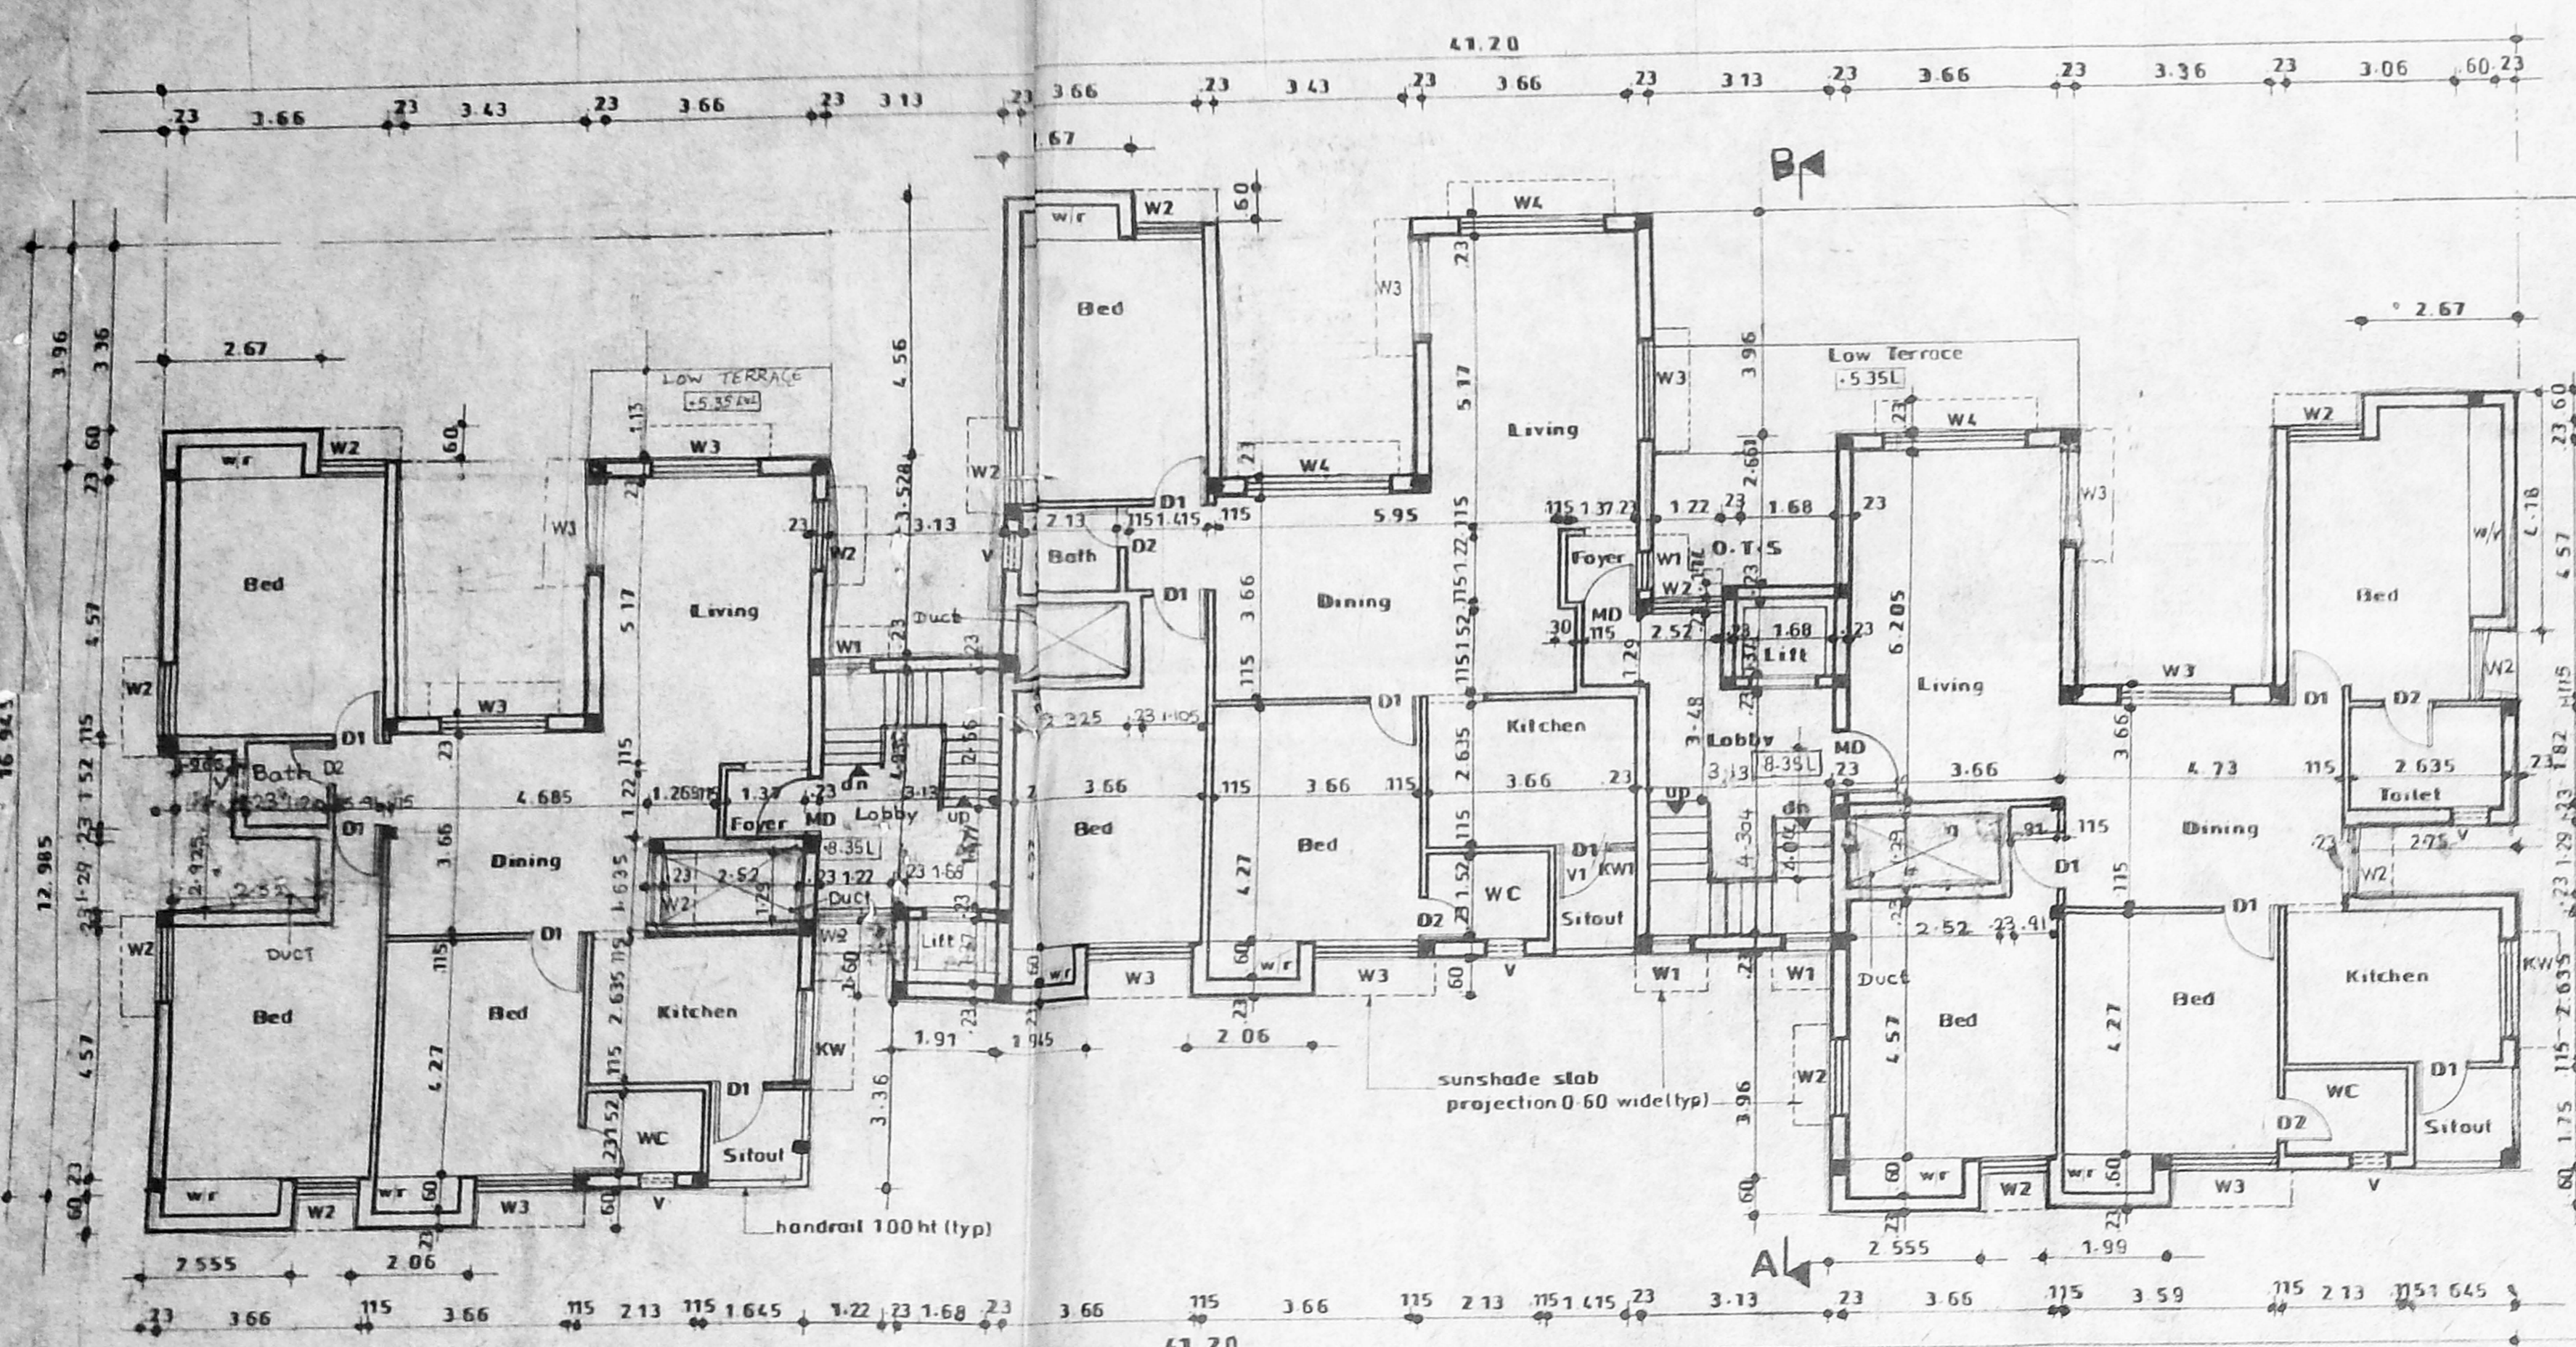


Third Floor Plan

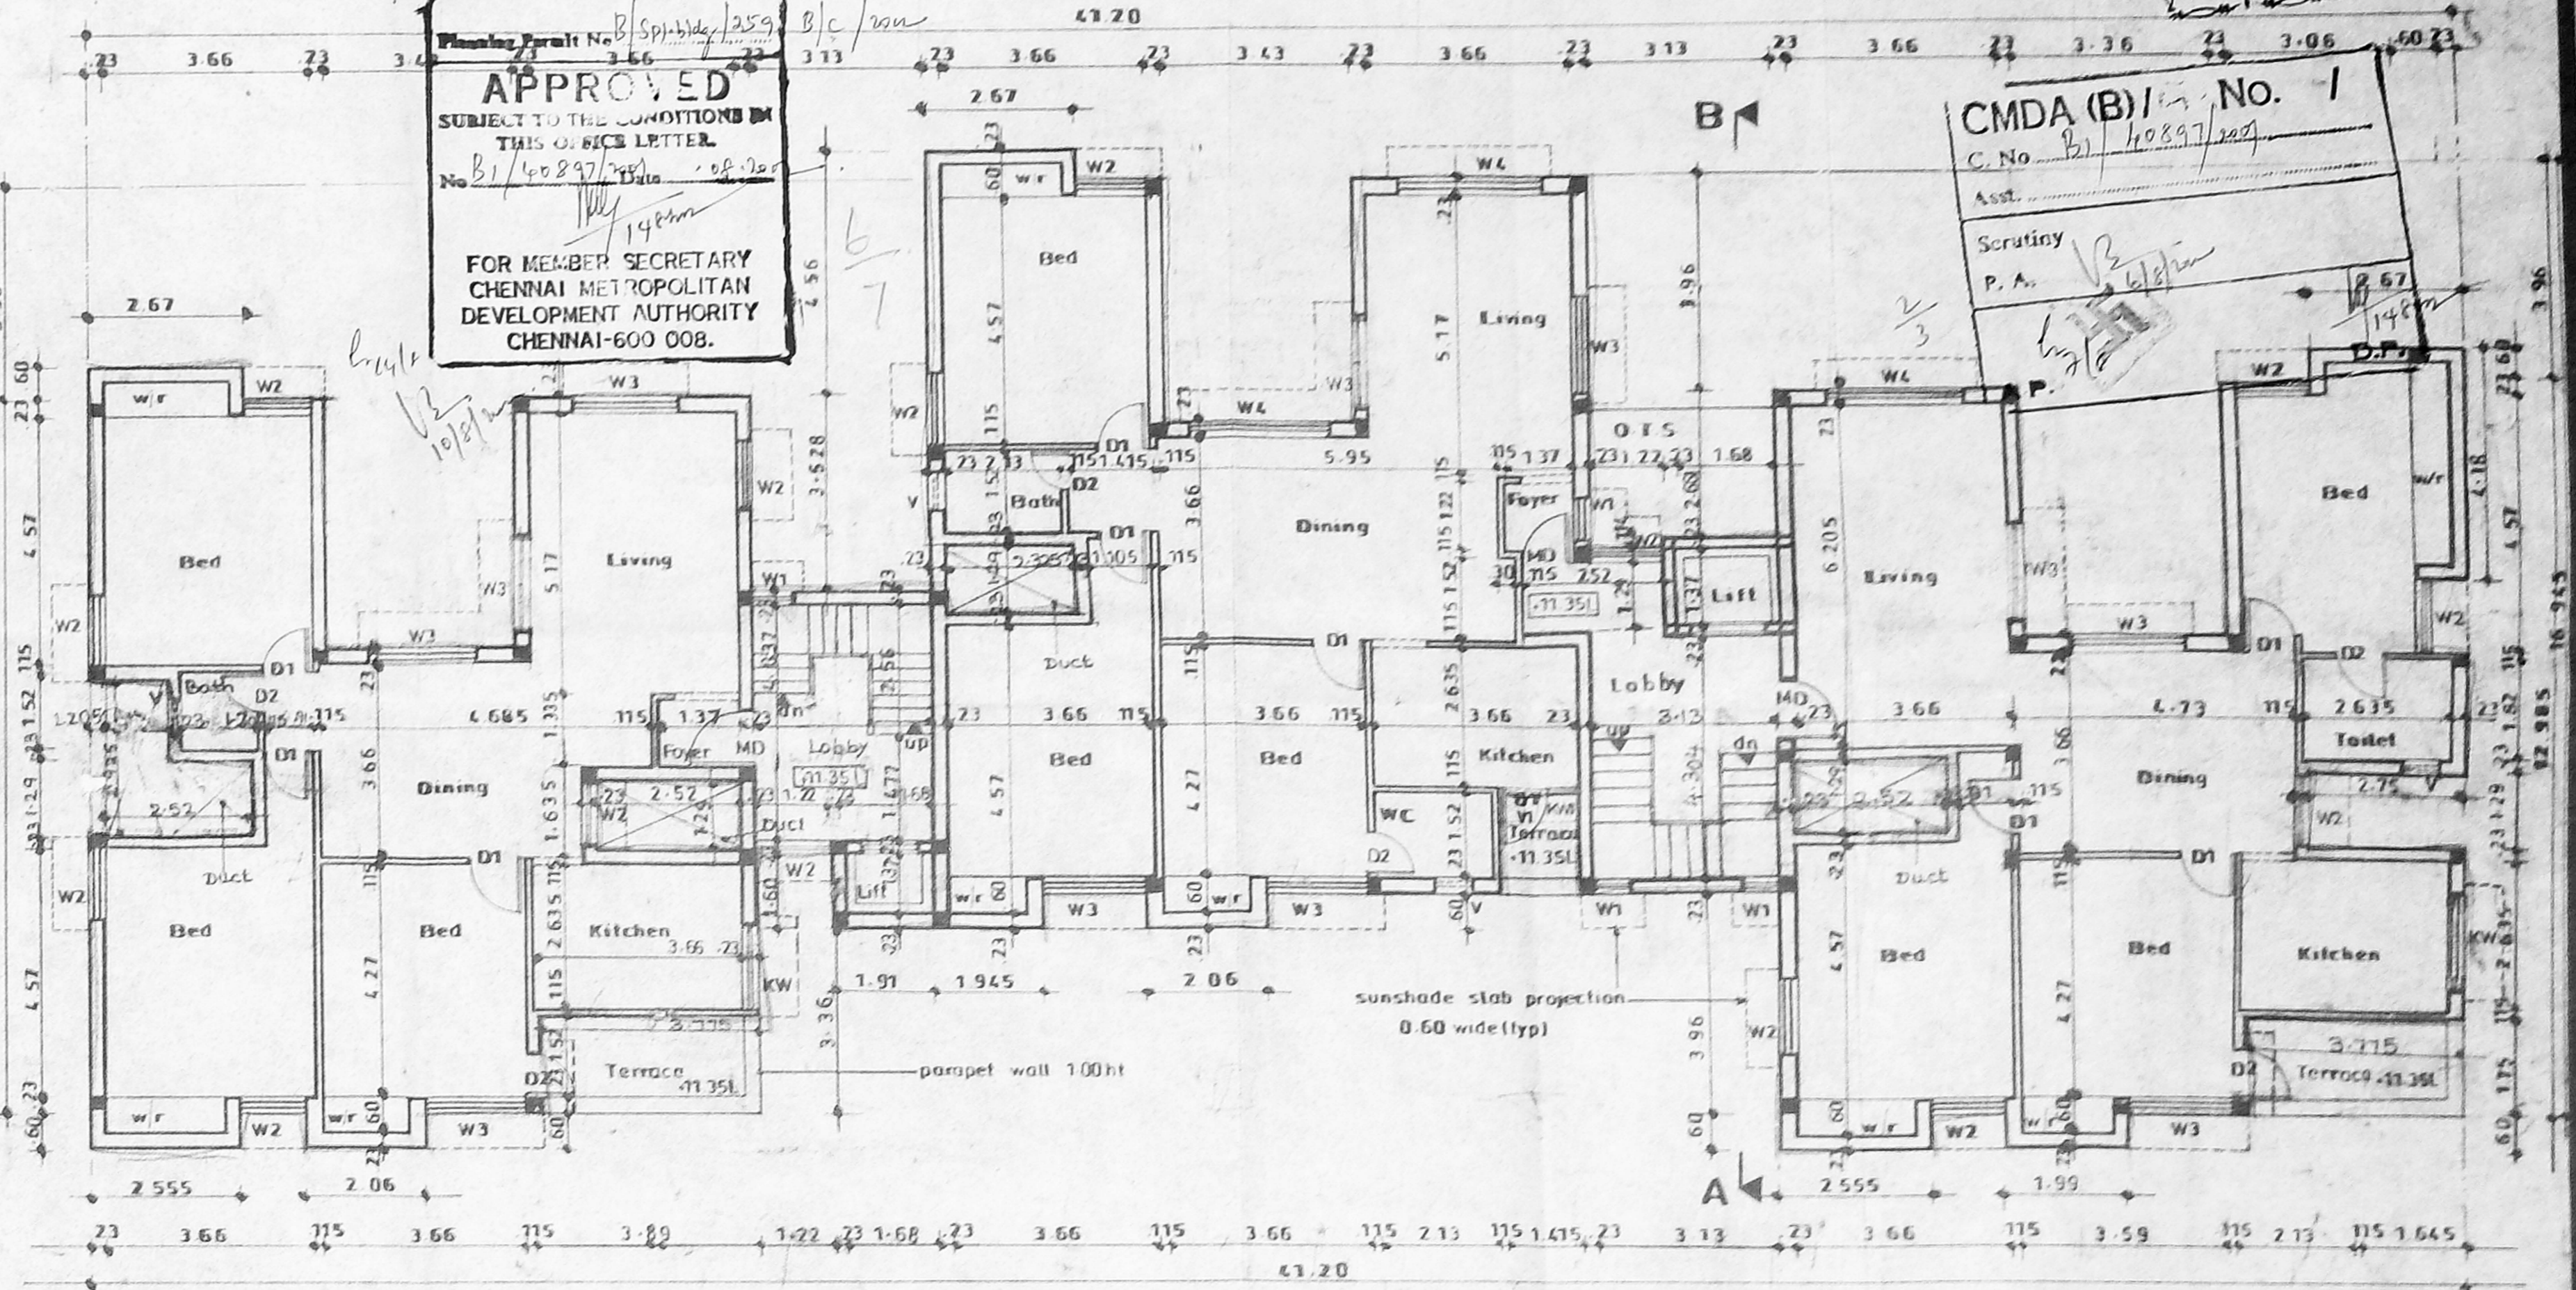

Fourth Floor Plan

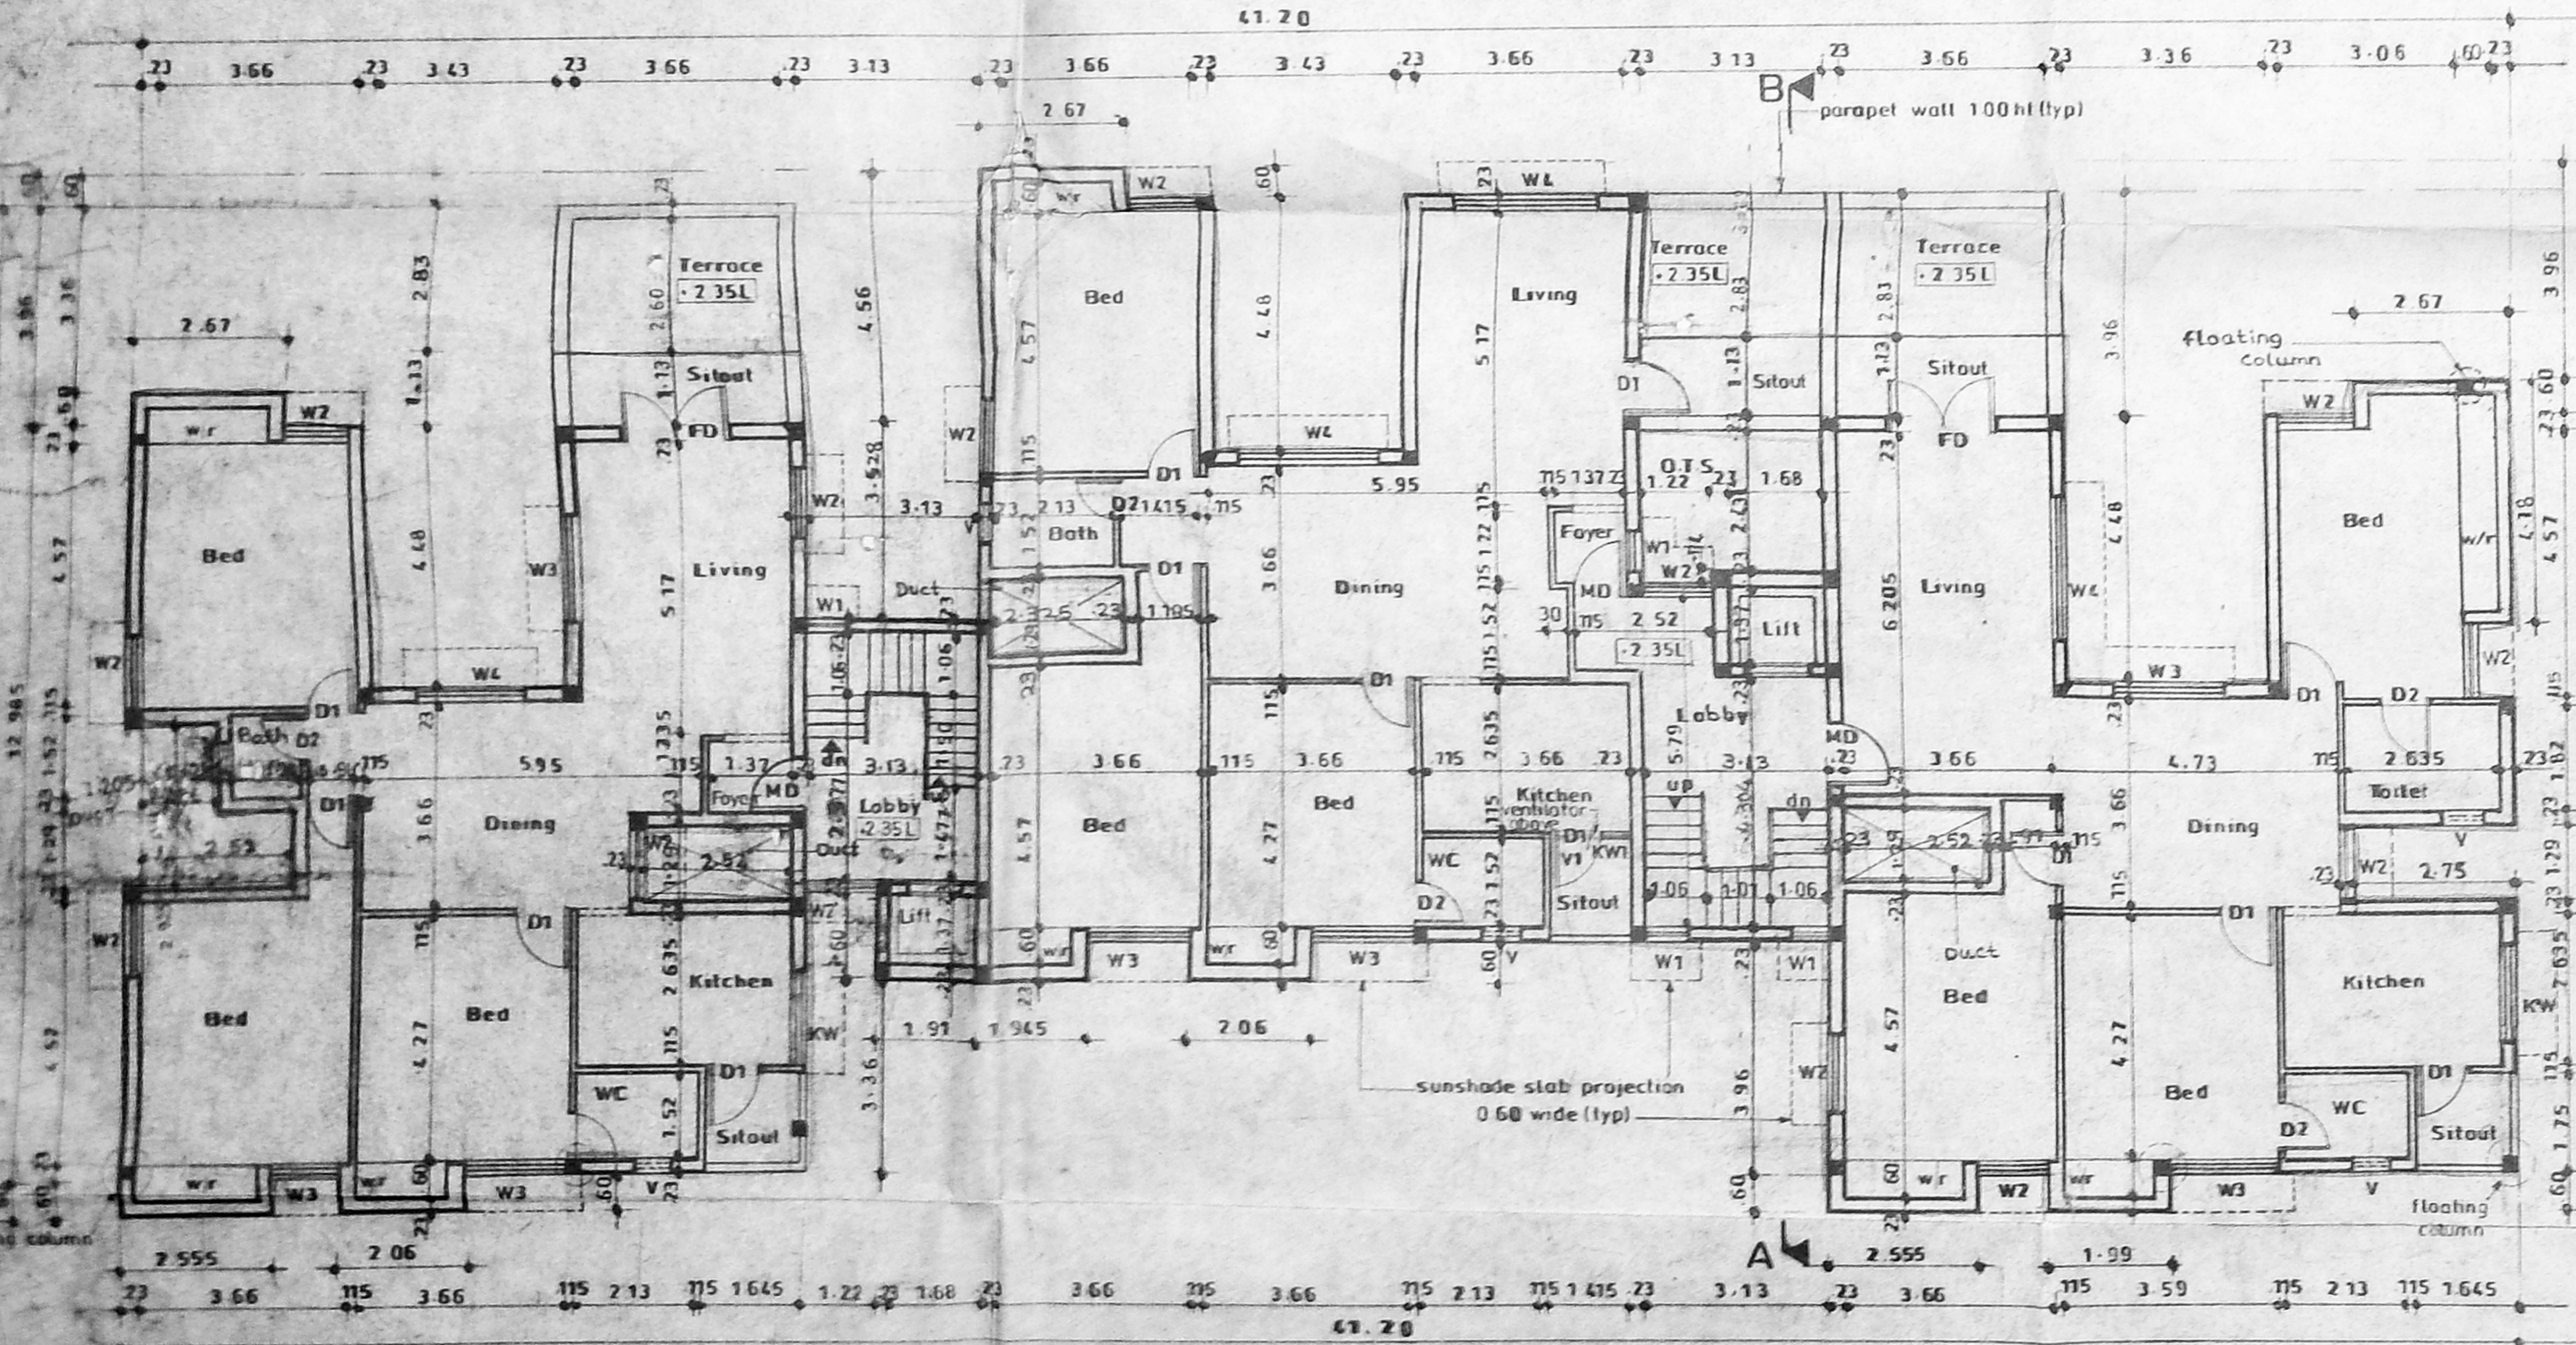

First Floor Plan

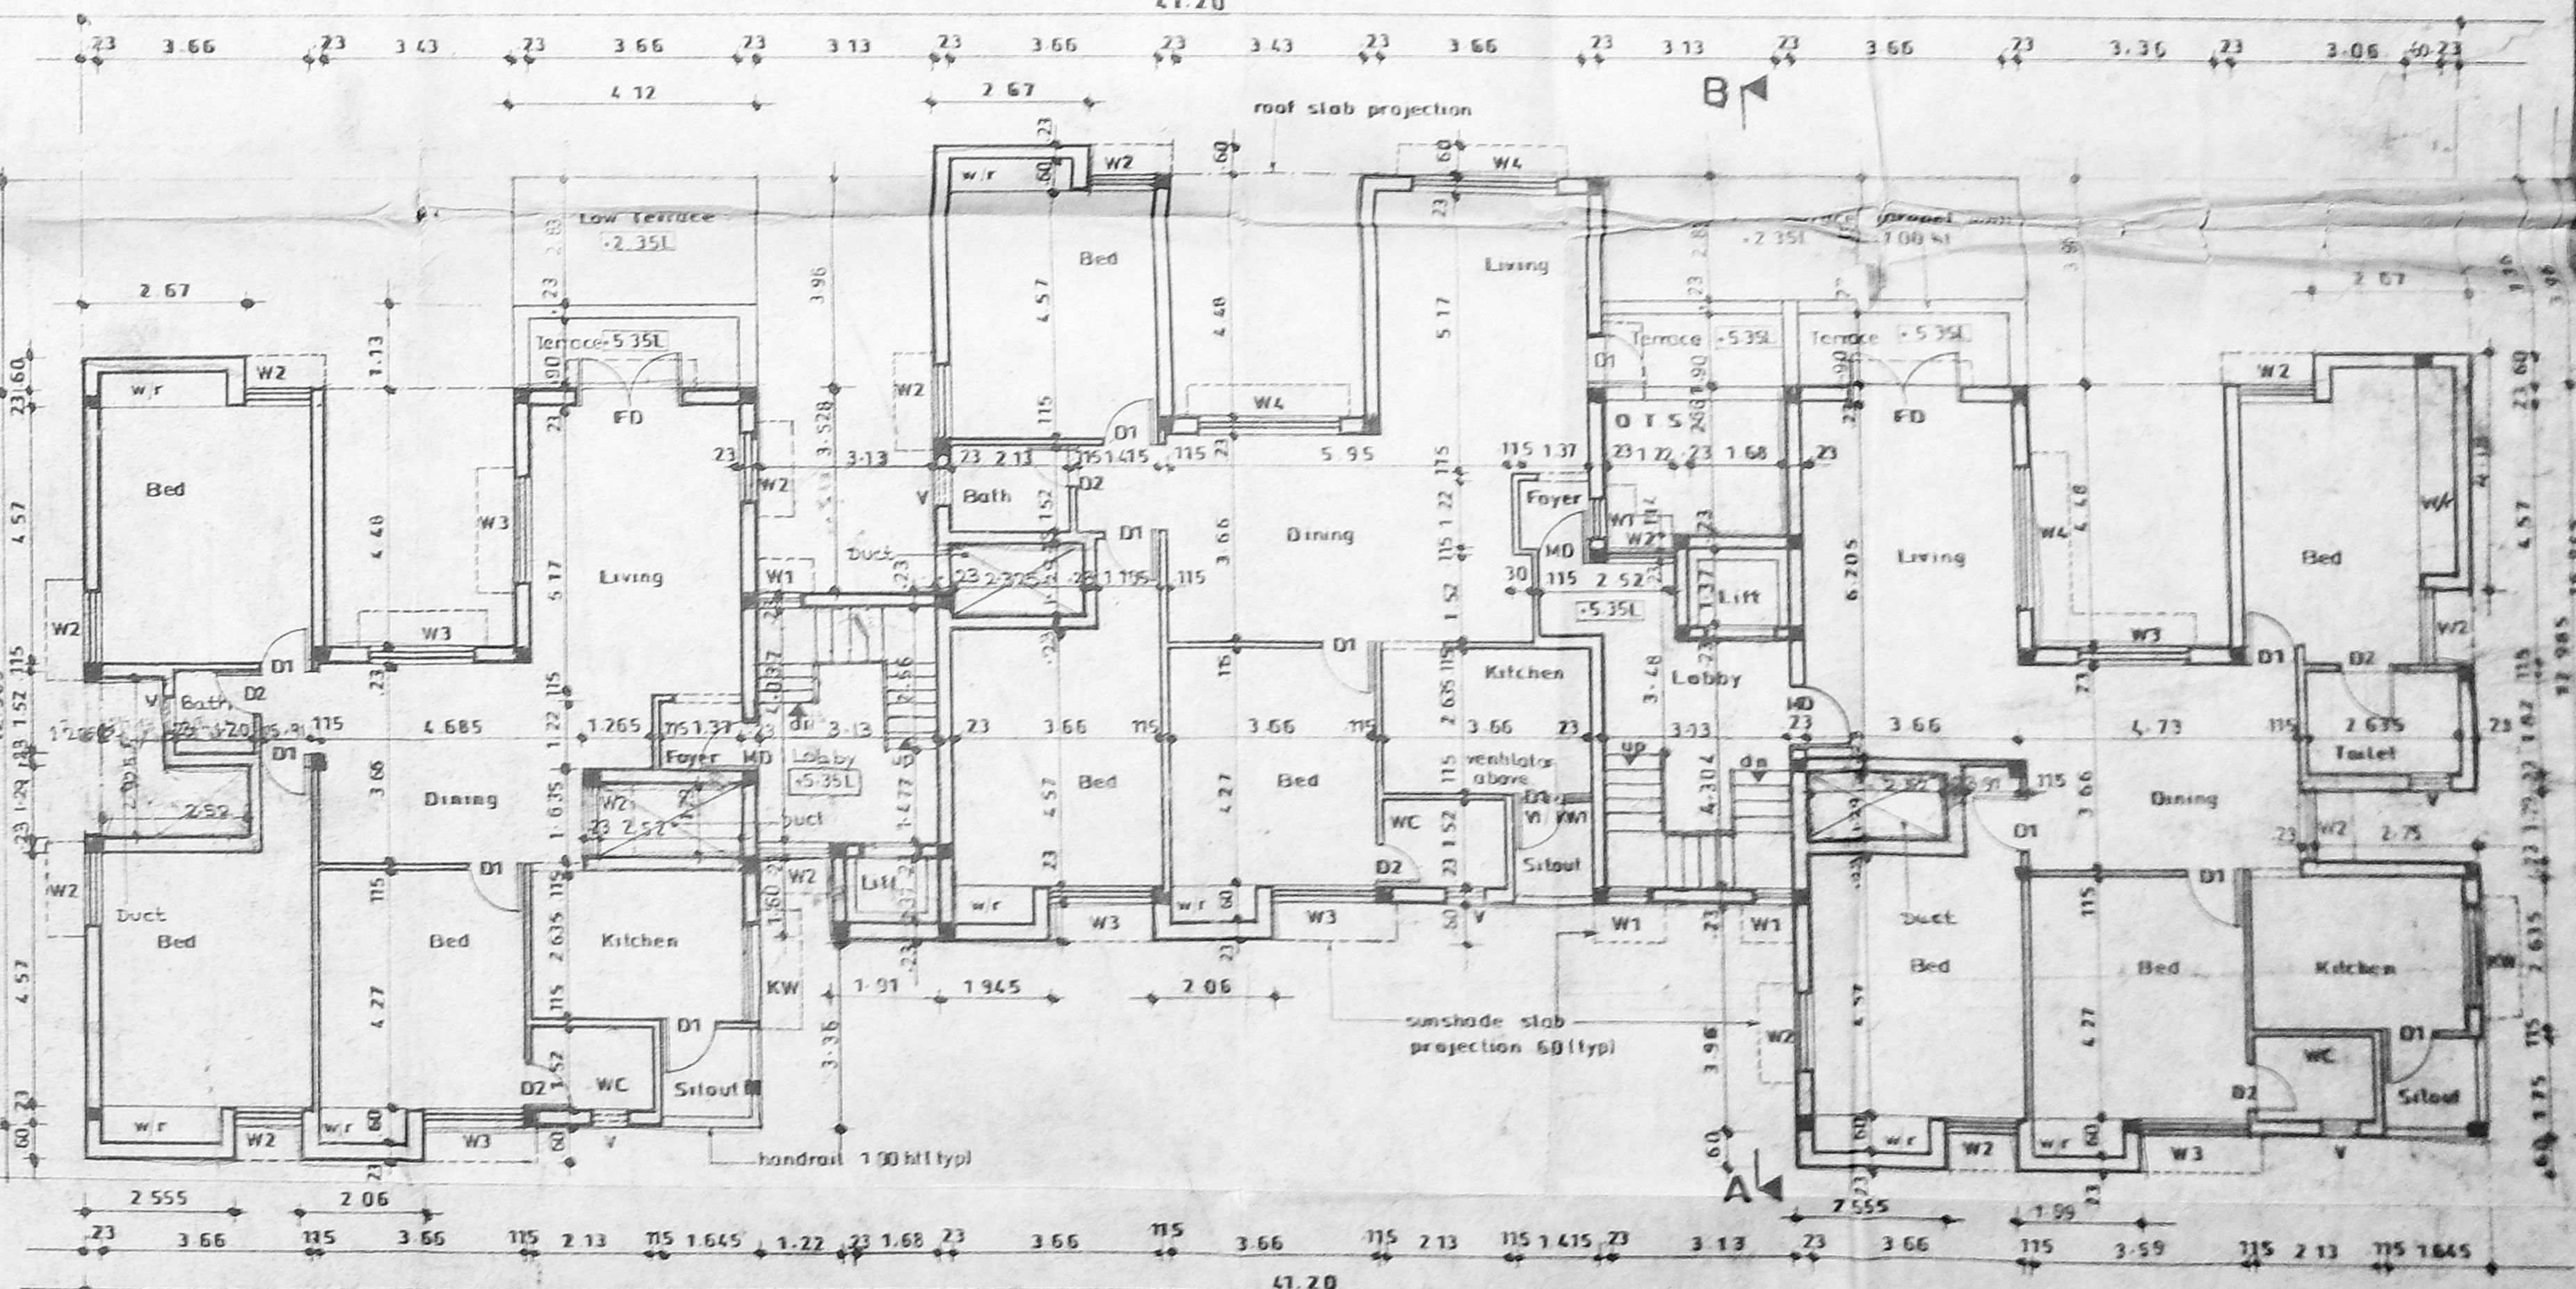

Second Floor Plan

F S I - 1,696
Plot coverage - 37.07 %
No of carparking - 12 Nos
Non FSI area - 48,604 Sq.mt

AREA STATEMENT	
Plot area as per patte	3235.22 Sq.mt
as per site	3240.057
Least Plot Area	1220.38
Stilt floor area	42.49 Sq.mt
First floor	152.36
Second floor	152.36
Third floor	139.51
Fourth floor	139.51
Total	1826.23 Sq.mt

SCHEDULE OF JOINERY	
MD	Main door 1.07 X 2.13
D1	Door 0.91 X 2.13
D2	0.76 X 2.13
FD	French door 1.83 X 2.13
W1	Window 0.60 X 1.37
W2	1.77 X 1.37
W3	1.83 X 1.37
WL	2.44 X 1.37
V	Ventilator 0.60 X 0.99
WV	3.45 X 0.60
KW	Kitchen window 1.83 X 1.07
KW1	0.60 X 1.07



COLOUR INDEX	
Proposed building	[Line style]
Road	[Line style]
Sewer line	[Line style]
Boundary	[Line style]

Date: 11.7.01
Scale: 1:100
Drawn: EF
Sheet no 1 of 3
Owner/Power Agent


Proposed apartments at TS.No.6987
Block No: 108 B, Zone 8,
Division.119, T.Nagar Village,
Mambalam.Guindy Taluk,
Door No 56/44, Tirumalai Pillai Road
Chennai . 600 017.

Architect
R. BHASKAR
Architect
RA-NO: 227
109, BAZULLAH ROAD
CHENNAI-600 017
Phone: 8232544
R. BHASKAR
19, Bazullah Road, T. Nagar,
Chennai 600 017.

Revised plan
 Dt: 15/2/2007

CMDA (B) / No. 1
 C. No. B/40897/2007
 Asst. _____
 Scrutiny _____
 P. A. *[Signature]*
 A.P. *[Signature]* D.P. *[Signature]*

2
3

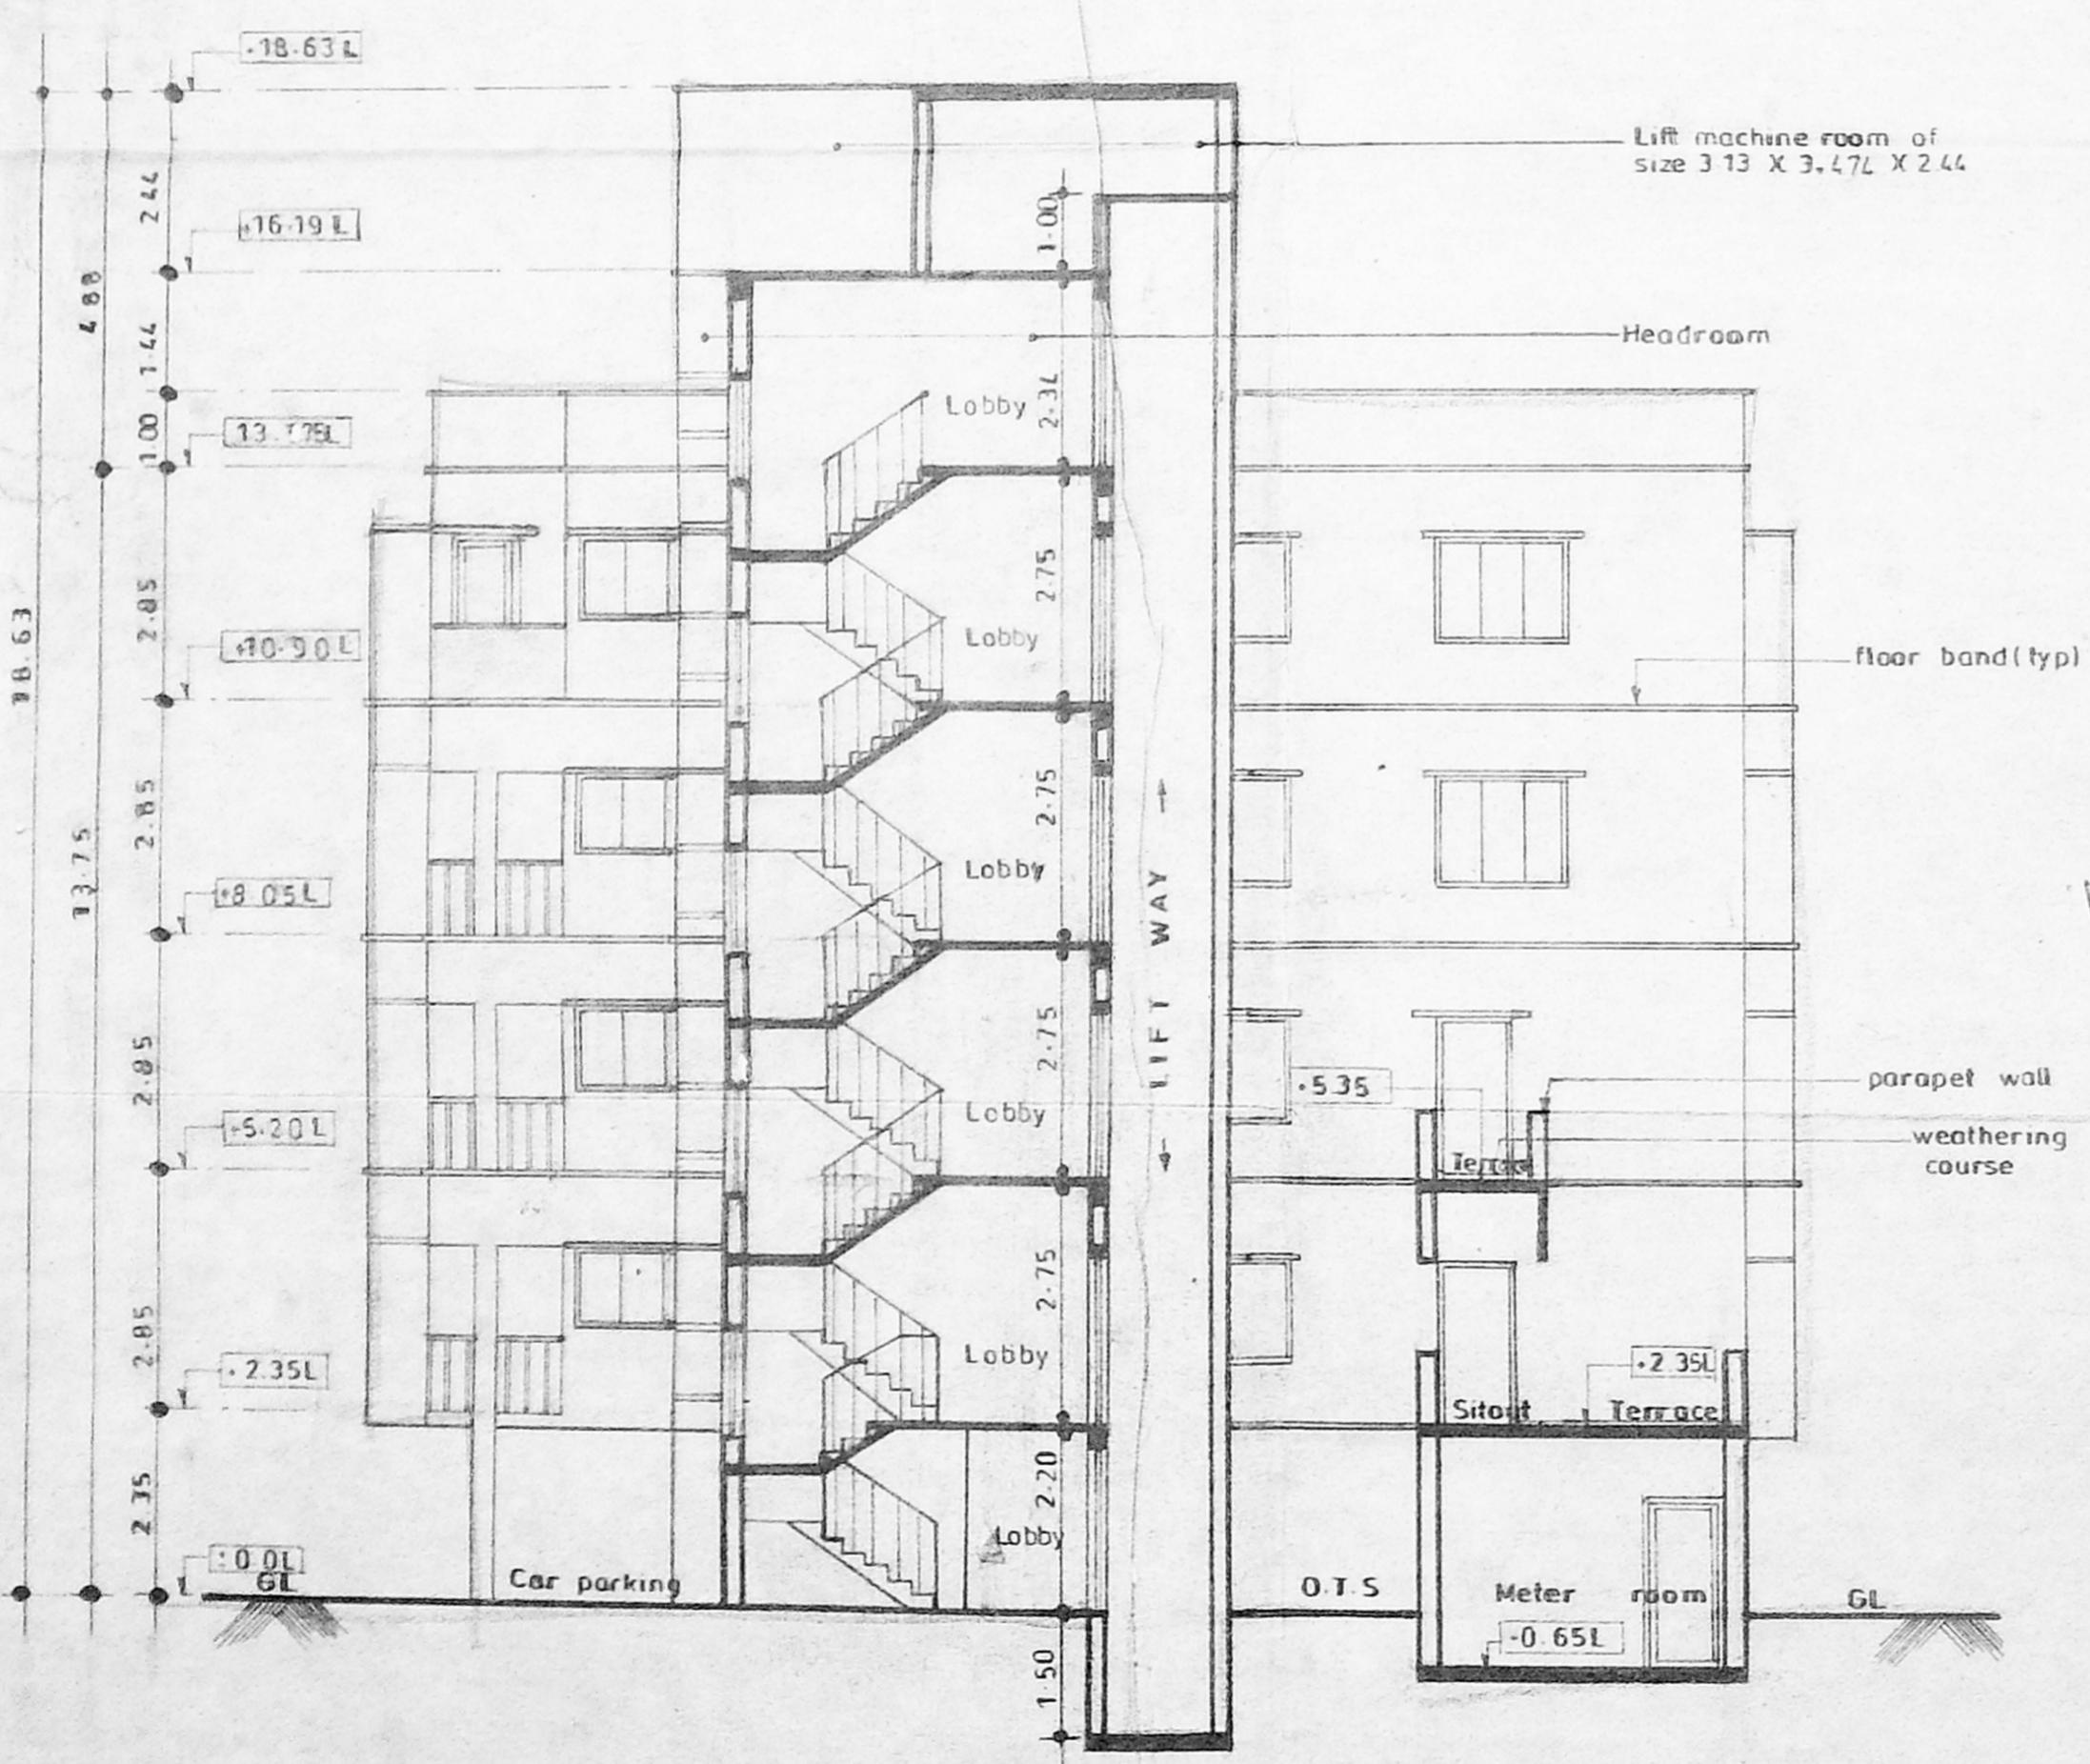

OFFICE COPY

Planning Permit No. B/Spl. bldg/259 c/c/2007
APPROVED
 SUBJECT TO THE CONDITIONS IN THIS OFFICE LETTER.
 No. B/40897/2007 Date 10.09.2007
 FOR MEMBER SECRETARY
 CHENNAI METROPOLITAN
 DEVELOPMENT AUTHORITY
 CHENNAI-600 008.

[Handwritten signature]

Date: 16.7.01	Scale: 1:100
Drawn: EF	Sheet no. 3 of 3

Proposed apartments at T.S.No. 6987, Block No. 108 B, Zone. 8, Division. 119, T. Nagar Village, Mambalam - Guindy Taluk, Door No. 56/44, Tirumalai Pillai Road, Chennai - 600017.

Architect **R. BHASKAR**
 B. Arch. MCA. A.I.A.A.
 ARCHITECT
 RA. NO: 227
 R. BHASKAR 10, BAZULLAH ROAD
 CHENNAI-600 017
 19 Bazullah Road T Nagar Chennai 600017 822344

Colour Index	
Proposed building	

Owner / Power Agent
[Handwritten signatures and names]

Section AB