



GATE DETAILS

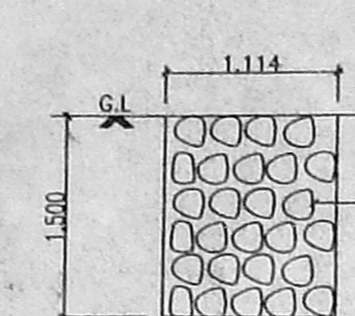


RAIN WATER TRENCH

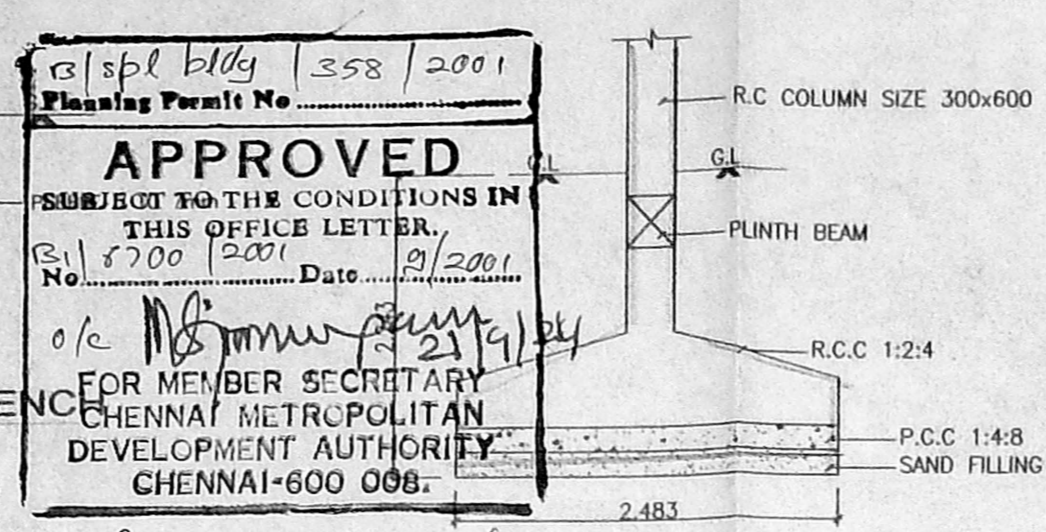


20/19
20/19

COLUMN FOUNDATION DETAILS

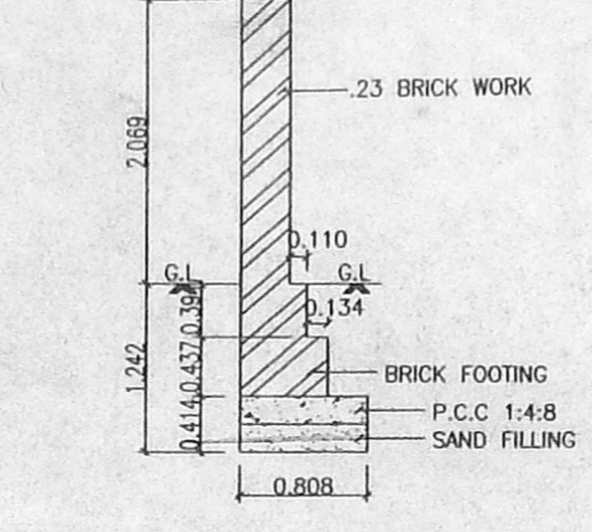


COMPOUND WALL DETAILS

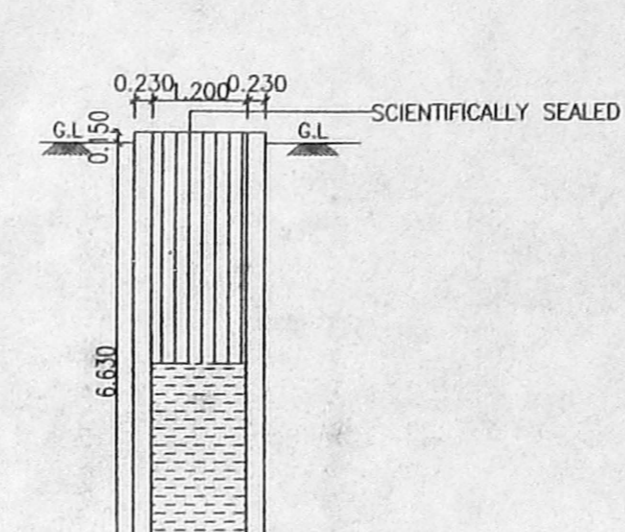




SECTION



PLAN WELL DETAILS

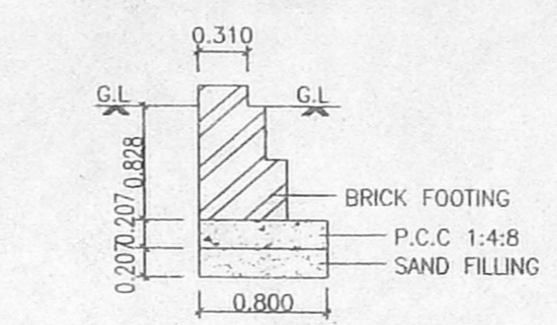

DWARFWALL MASONRY DETAIL

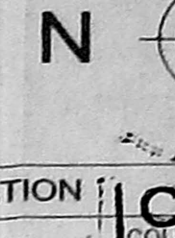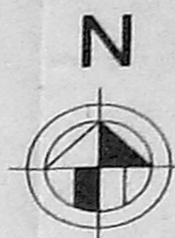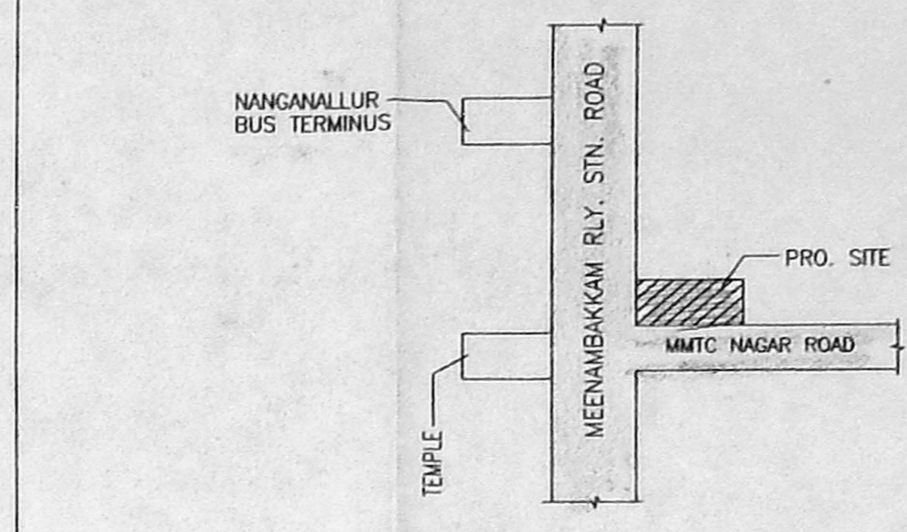

SPECIFICATION		CMDA (B) No. 1
FOUNDATION	COLUMN FOOTING FOUNDATION	6700/2001
FLOORING	MOSAIC FLOORING	
SUPER STRUCTURE	ASST. SYSTEMS SUNSHADE ETC. WITH REQUIRING THICKNESS	
ROOF RCC	1:2:4	
WEATHERING COURSE	THE WEATHERING TILES	
JOINERY	BEST INDIAN JOINTERY WOOD	
FINISHES	CEMENT PAINT.	

JOINERY DETAILS		
RS	ROLLING SHUTTER	9'-0"X7'-0"
D	PANELLED DOOR	3'-3" X 7'-0"
D1	PANELLED DOOR	3'-0"X7'-0"
D2	GLAZED FRENCH DOOR	2'-6"X7'-0"
W	GLAZED WINDOW	4'-0"X4'-6"
V	LOUVERED VENTILATOR	3'-0"X2'-0"

LEGEND	
ROAD	—
BOUNDARY	—
PROPOSAL	—

AREA STATEMENT:	
PLOT AREA	415.14 Sq.M
GROUND FLOOR AREA	152.25
FIRST FLOOR AREA	153.75
SECOND FLOOR AREA	153.75
THIRD FLOOR AREA	153.75
TOTAL FLOOR AREA	613.46
F.S.I. ALLOWED	1.50
F.S.I. ACHIEVED	1.477
PLOT COVERAGE	37%

FLAT A	74.00
FLAT B	74.00
FLAT C/D	74.00
FLAT E/H	52.88
FLAT F/I	48.00
FLAT G/J	52.87

ALL DIMENSIONS ARE IN METRE.
SCALE : 1:100


ALTERATION OF EXISTING APPROVED PLAN AT PLOT NO.7,M.M.T.C.NAGAR, S.NO.110/3,THALAKKANAN CHERI VILLAGE,T.S.NO.25, WARD-D,BK-21, ALANDUR MUNICIPALITY,CHENNAI.

EARLIER PPA APPROVED:
WIDE PPA NO:
CMDA LETTER NO:
B1/2425/2000 DATED:24-03-2000


OWNER
S. Josephine Flakson

LICENSED SURVEYOR
DRAWN : H.HEMANTH PHONE:6543409


LICENSED SURVEYOR
DRAWN : H.HEMANTH PHONE:6543409

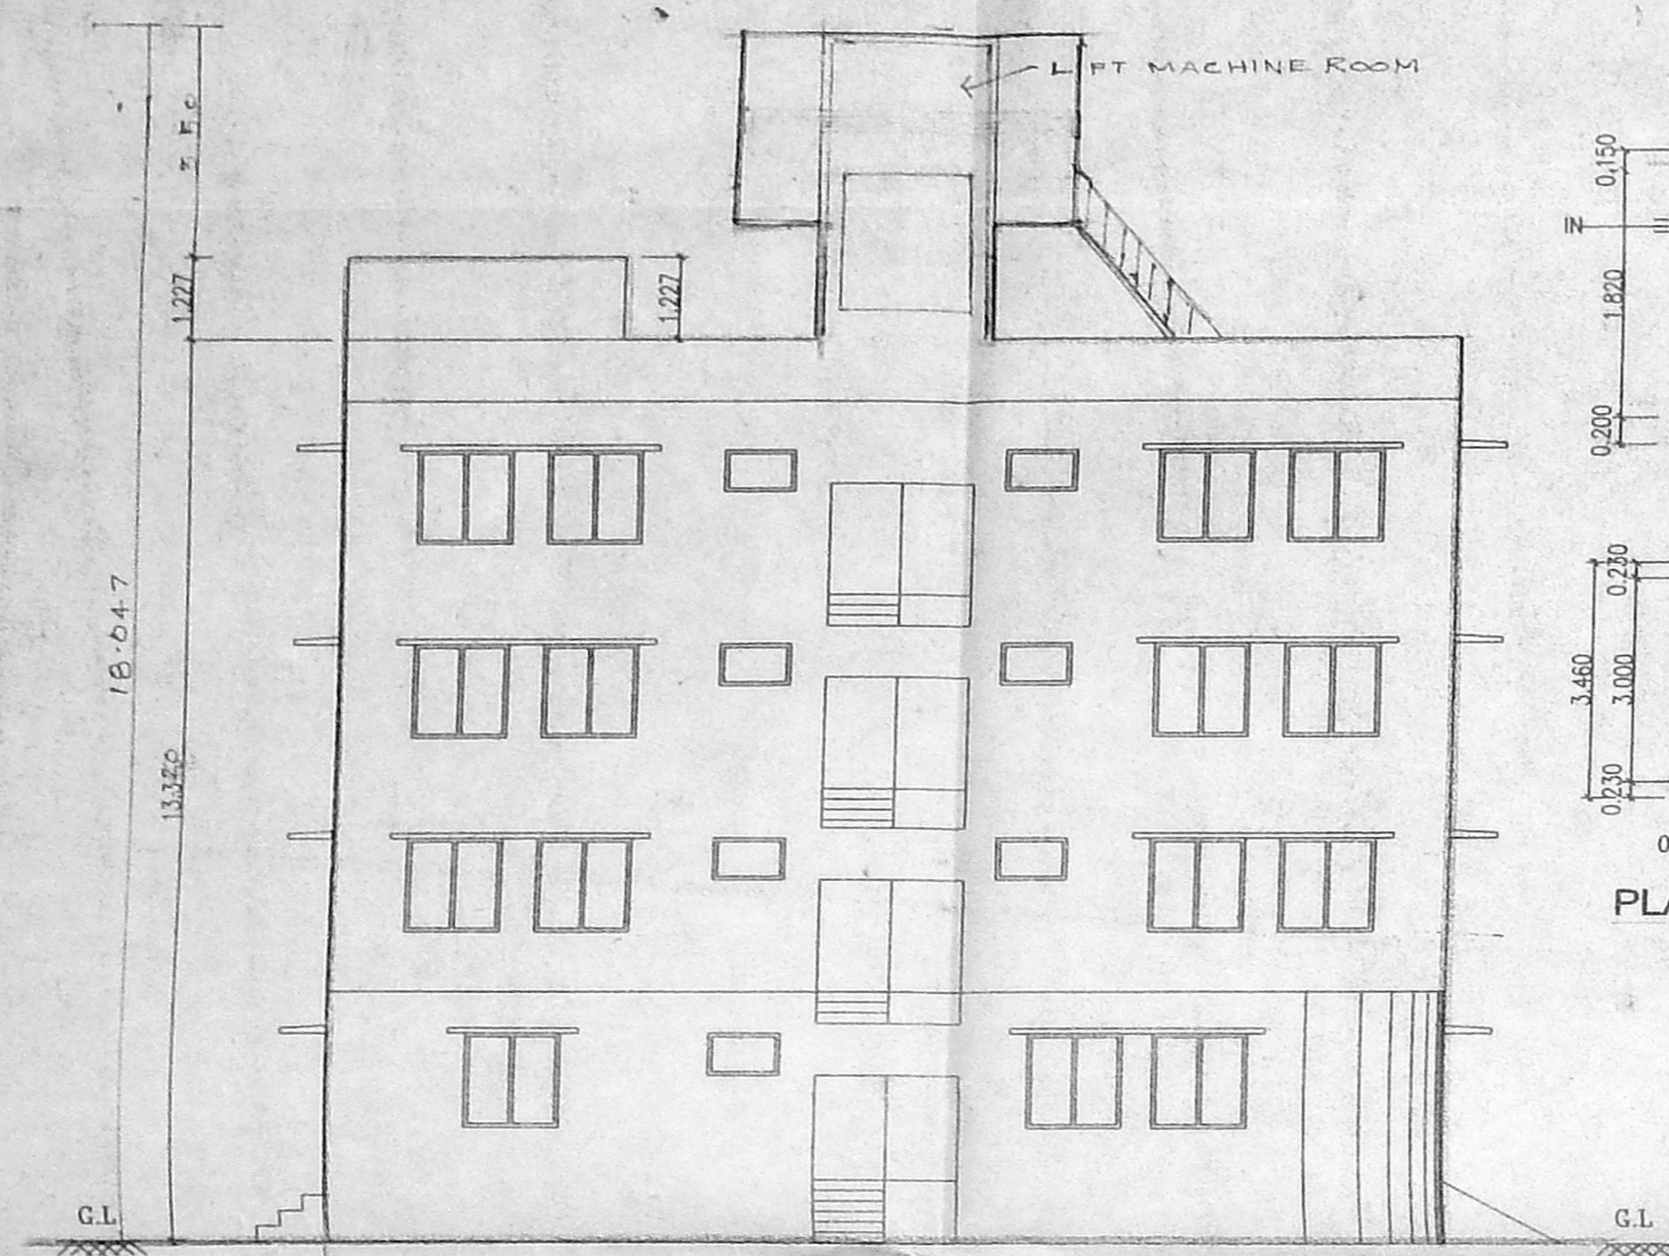


FRONT ELEVATION

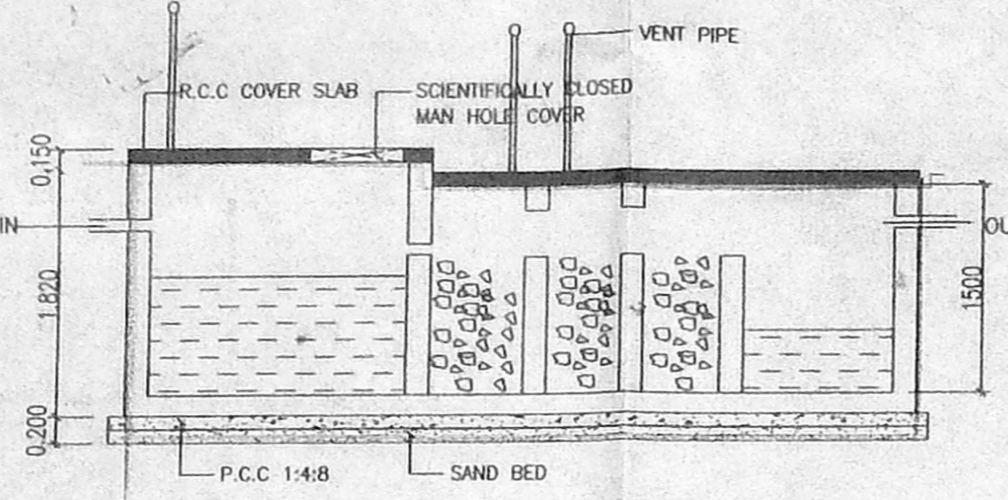


SECTION OF SEPTIC TANK

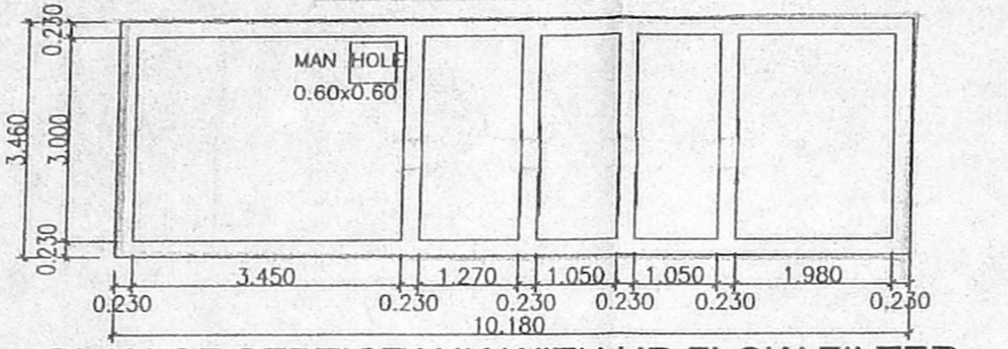


PLAN OF SEPTIC TANK WITH UP FLOW FILTER

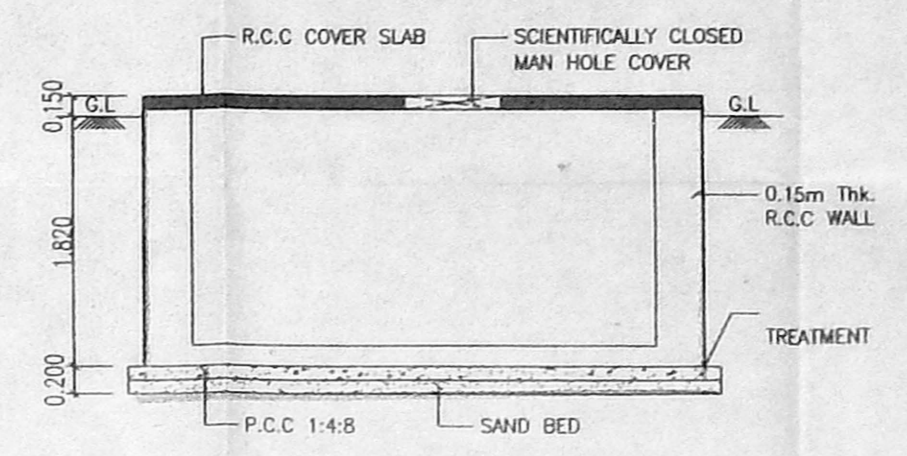


SECTION OF SUMP

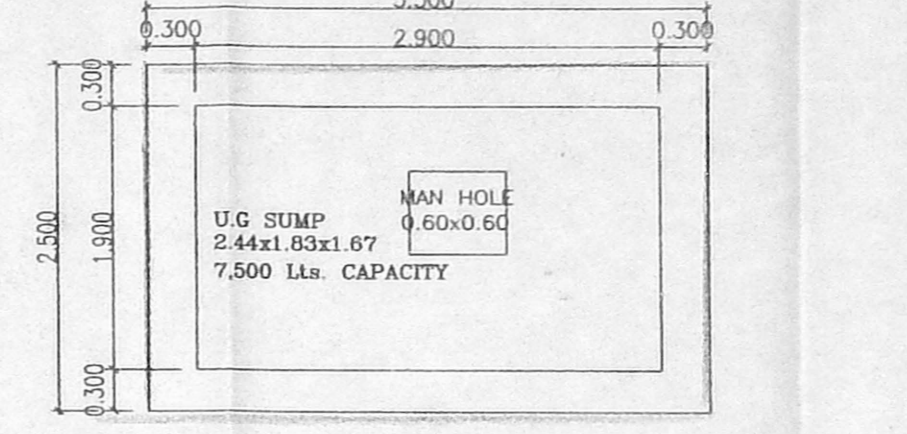


PLAN OF SUMP

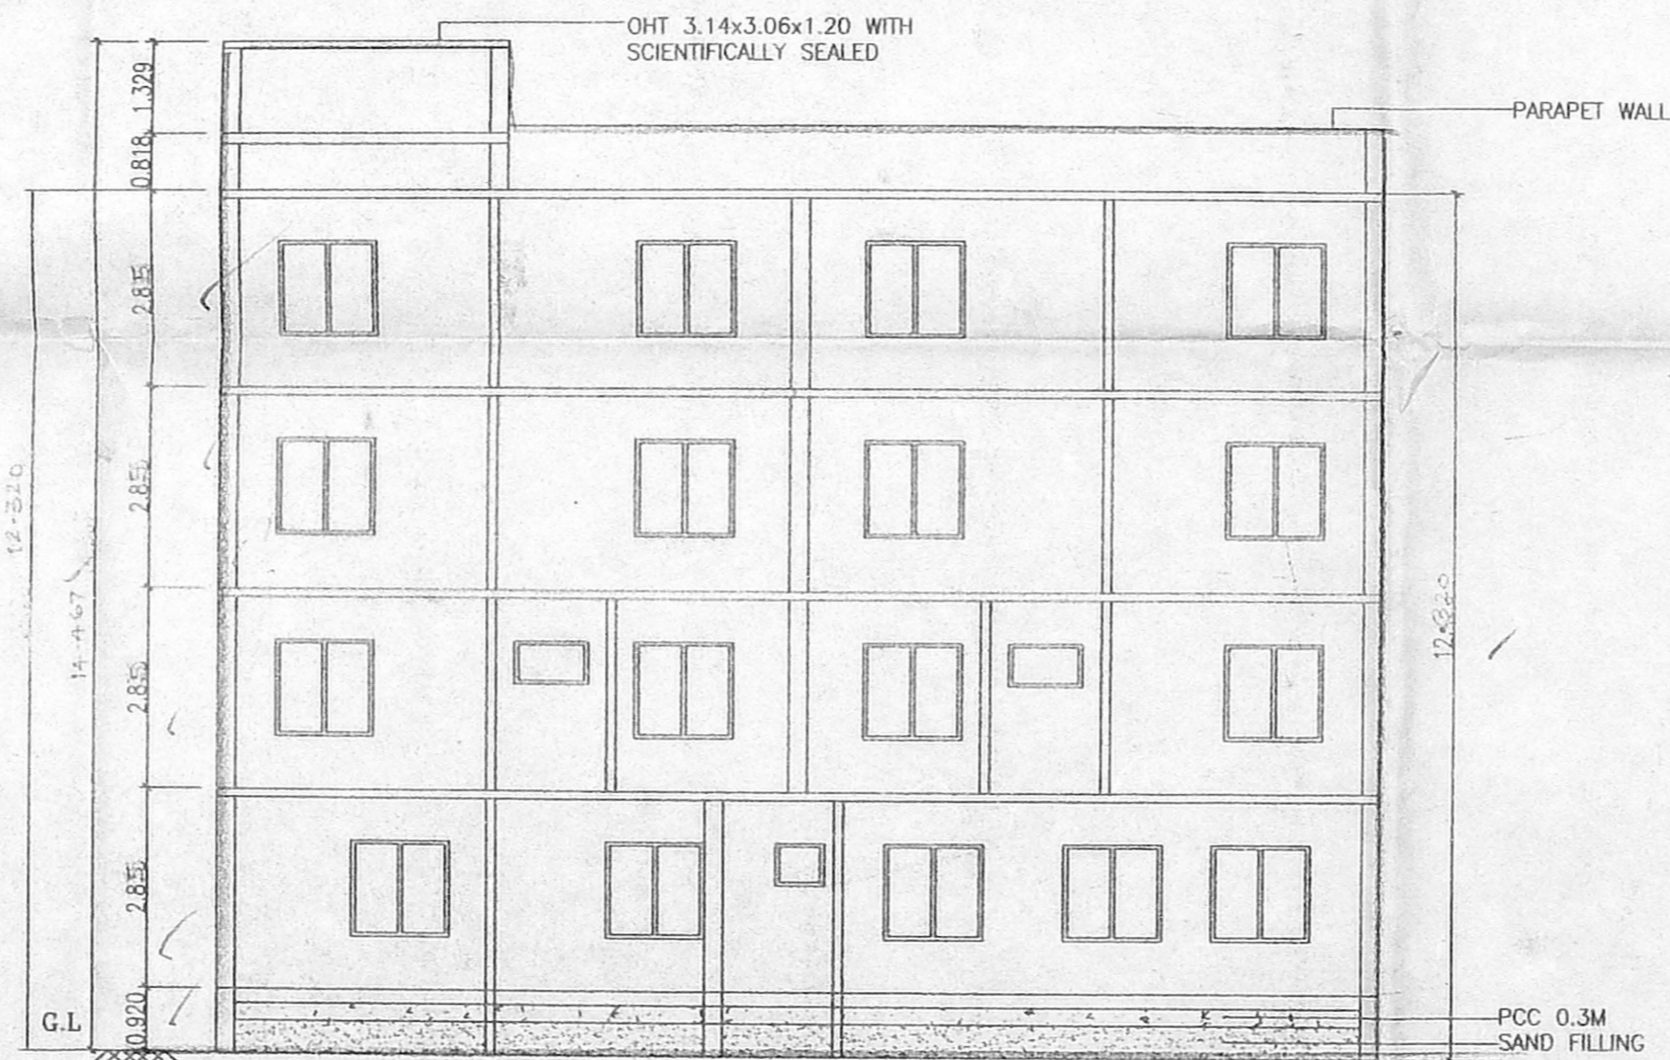


SECTION A-A

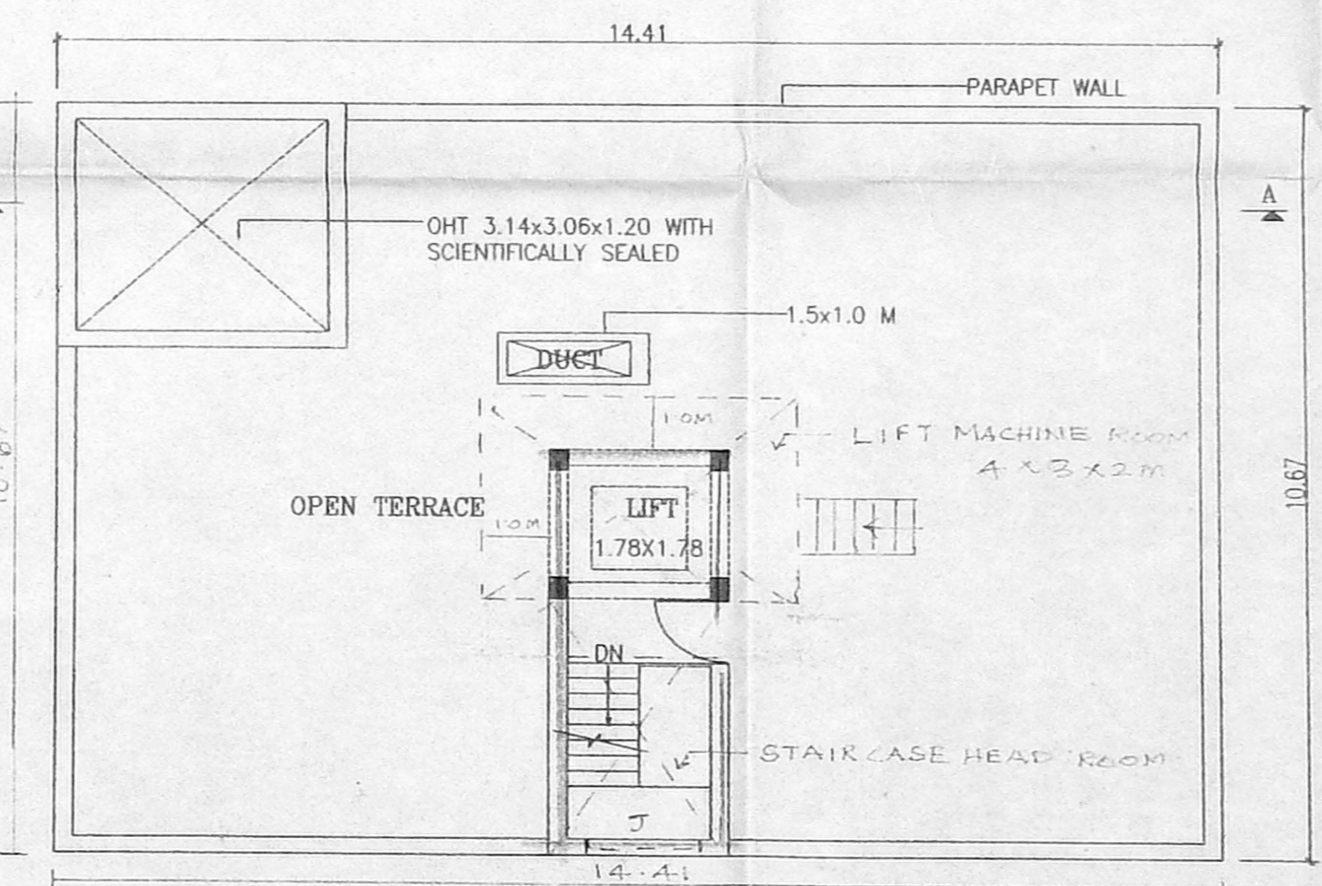


TERRACE FLOOR PLAN

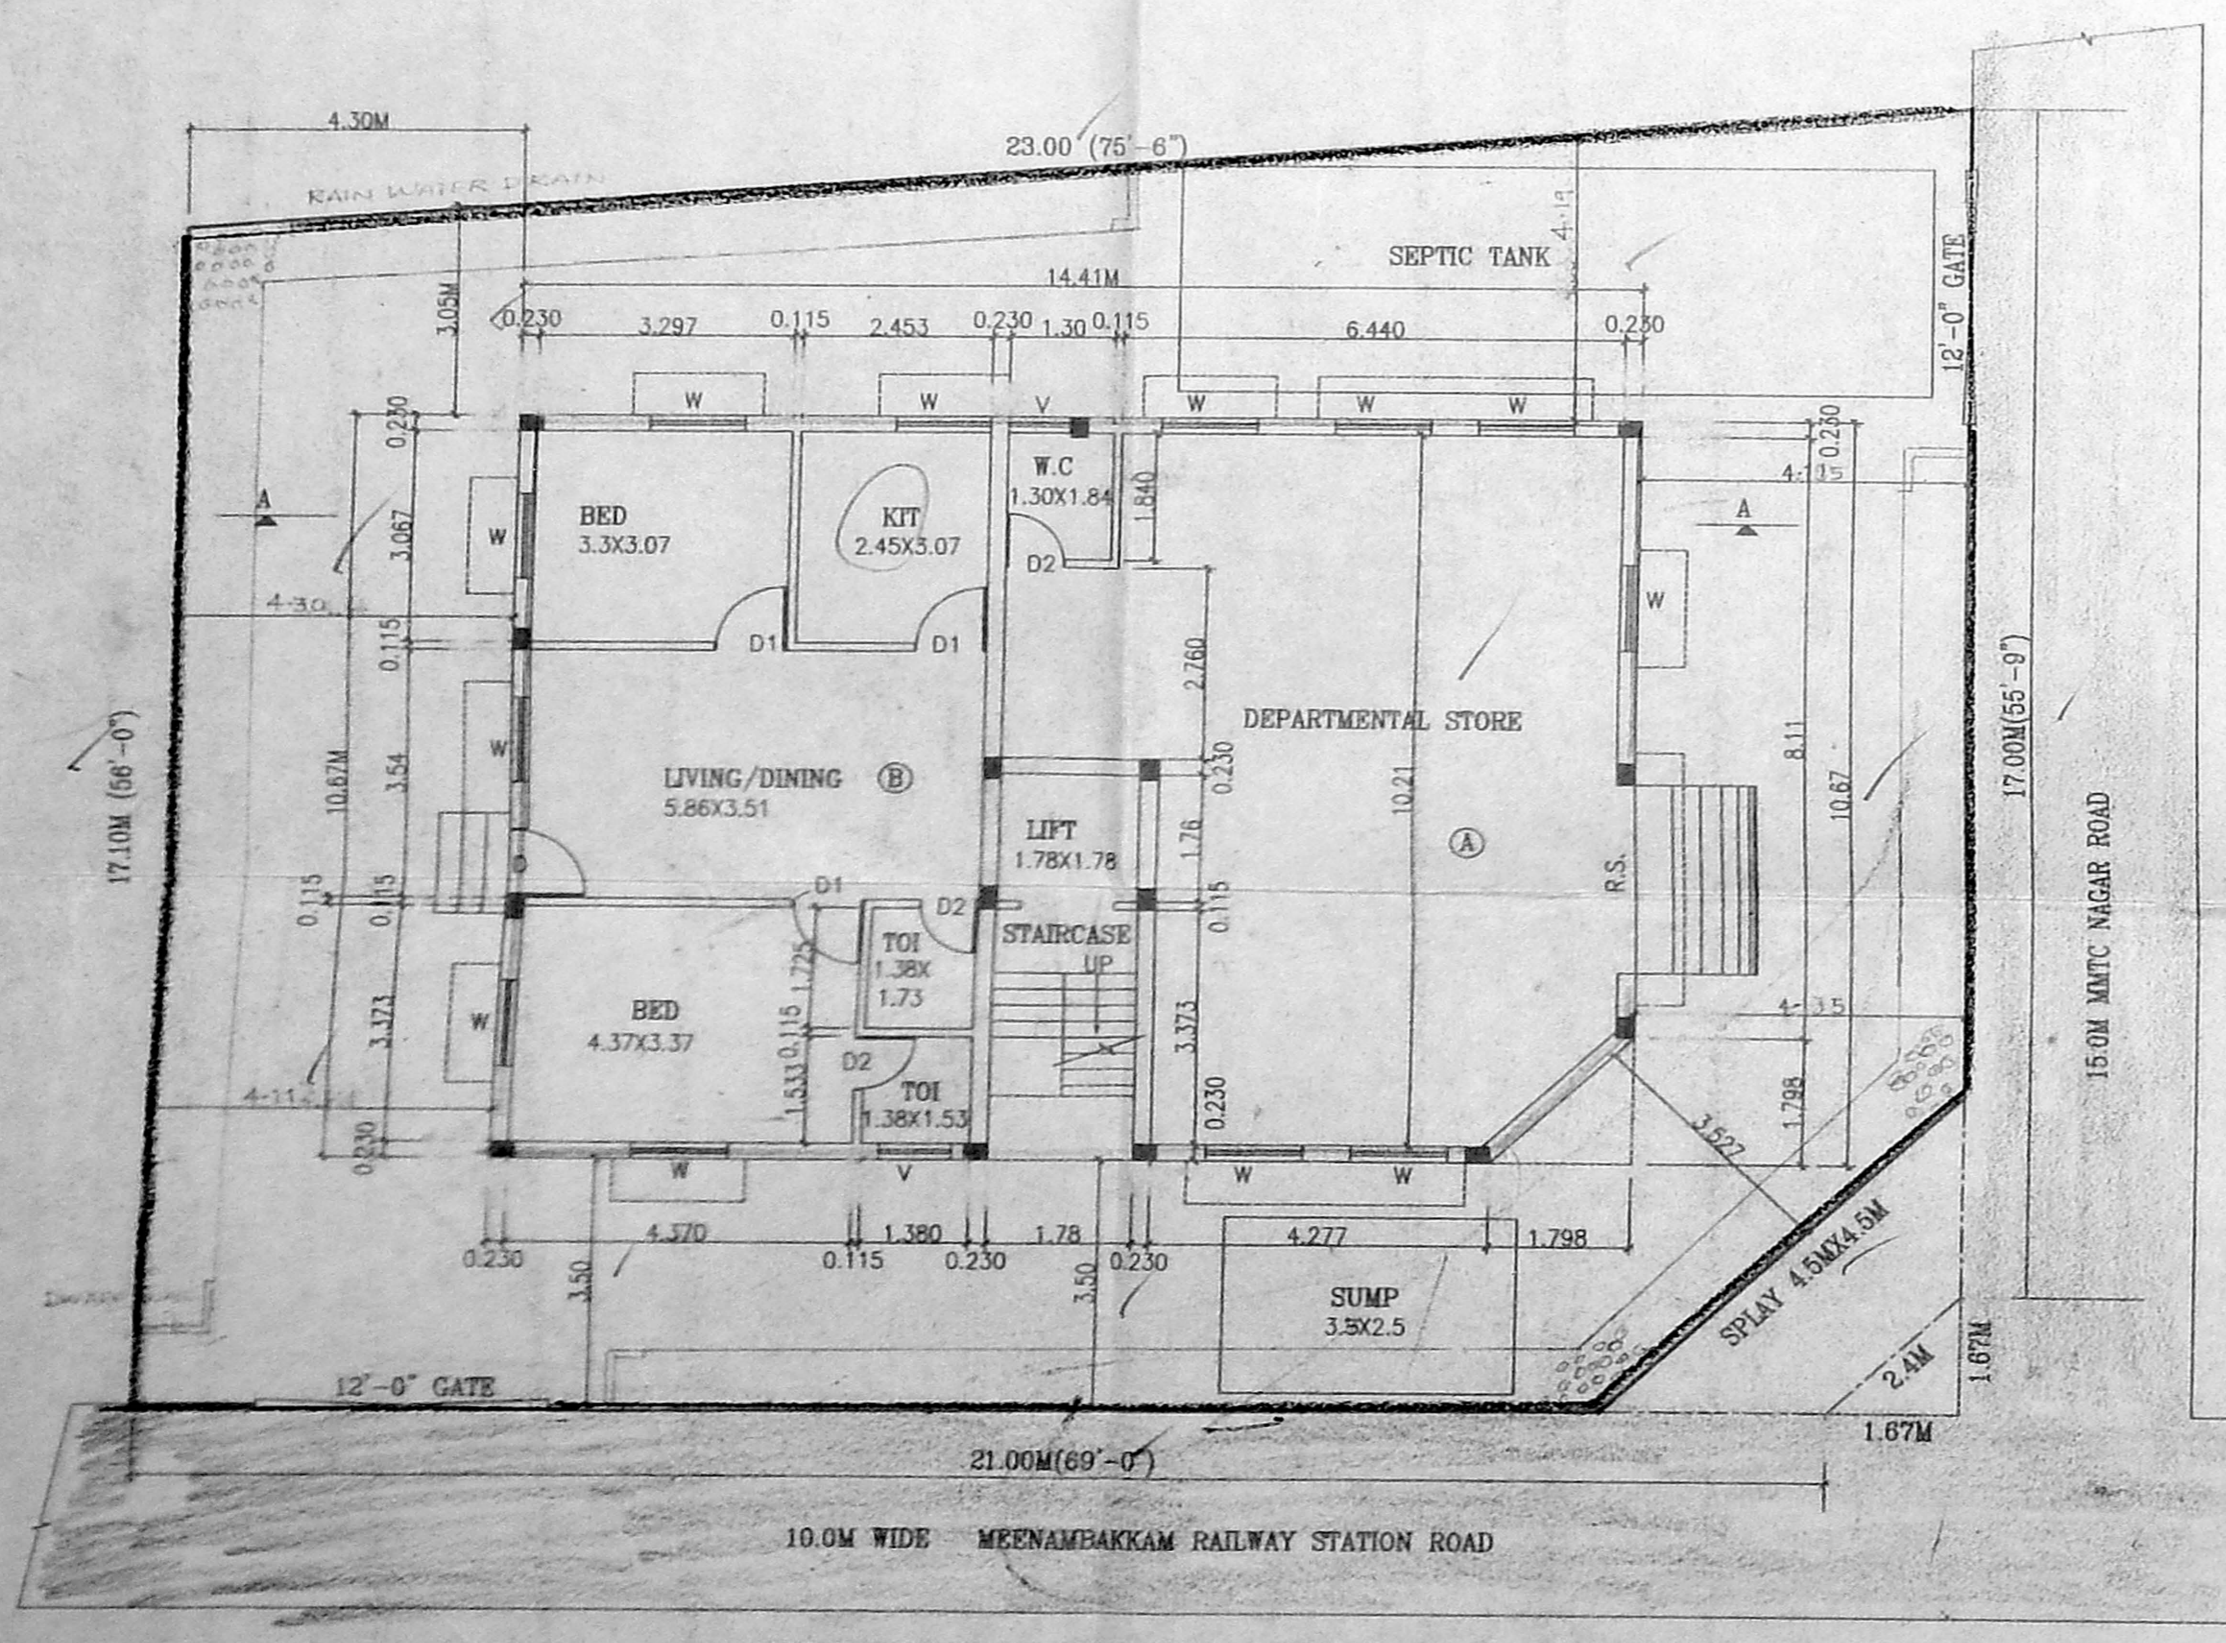

GROUND FLOOR CUM SITE PLAN

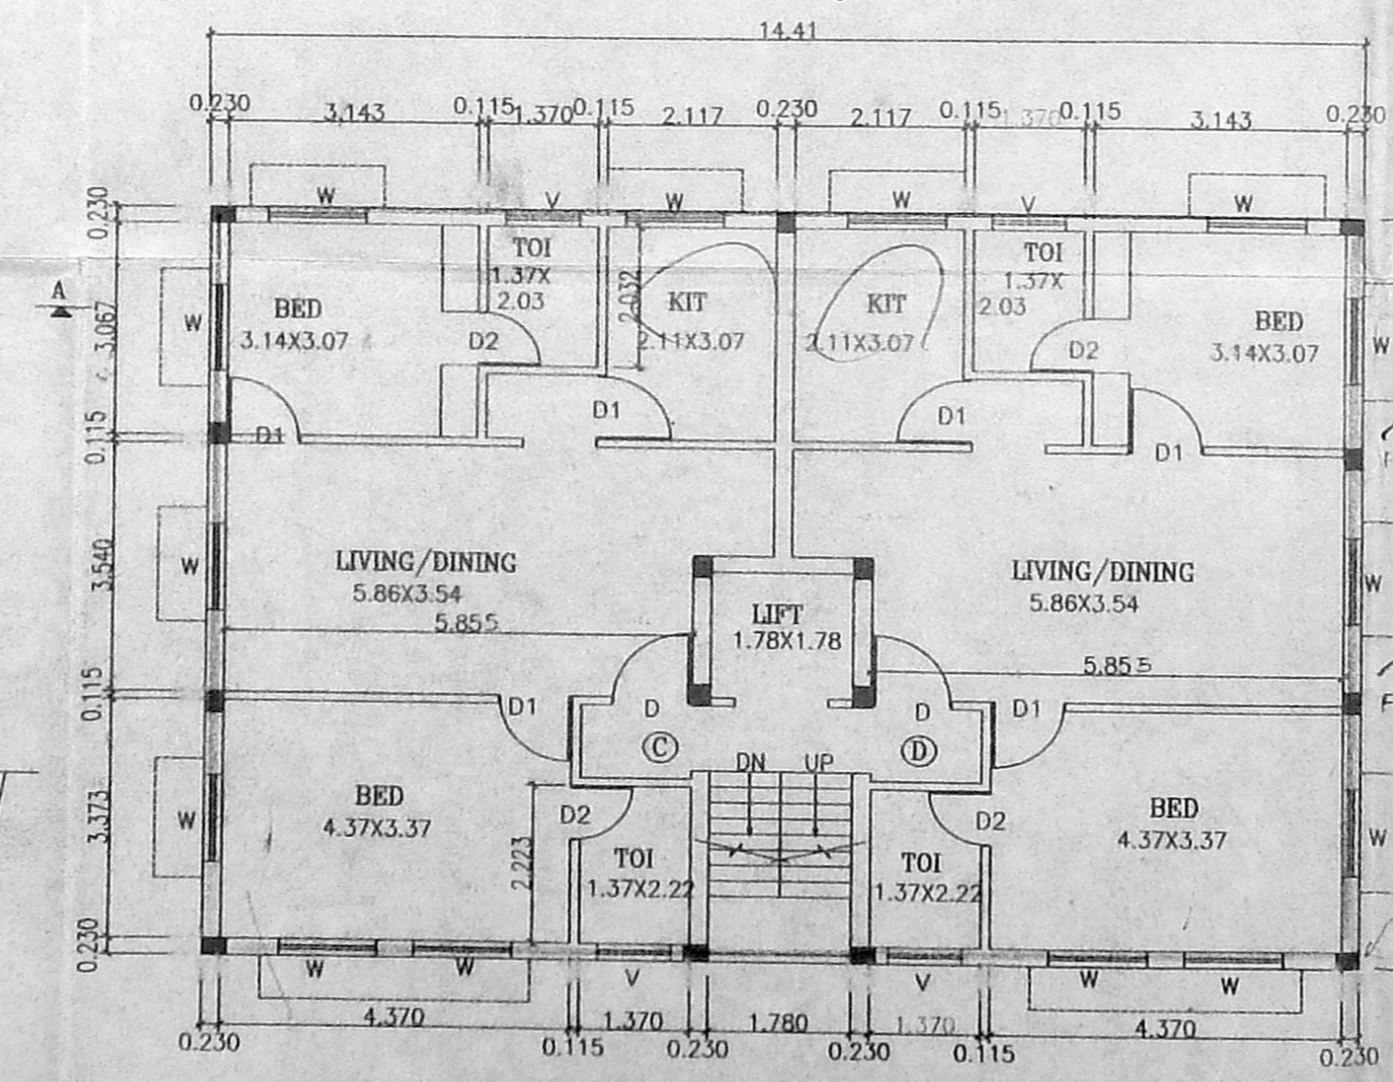

FIRST FLOOR PLAN

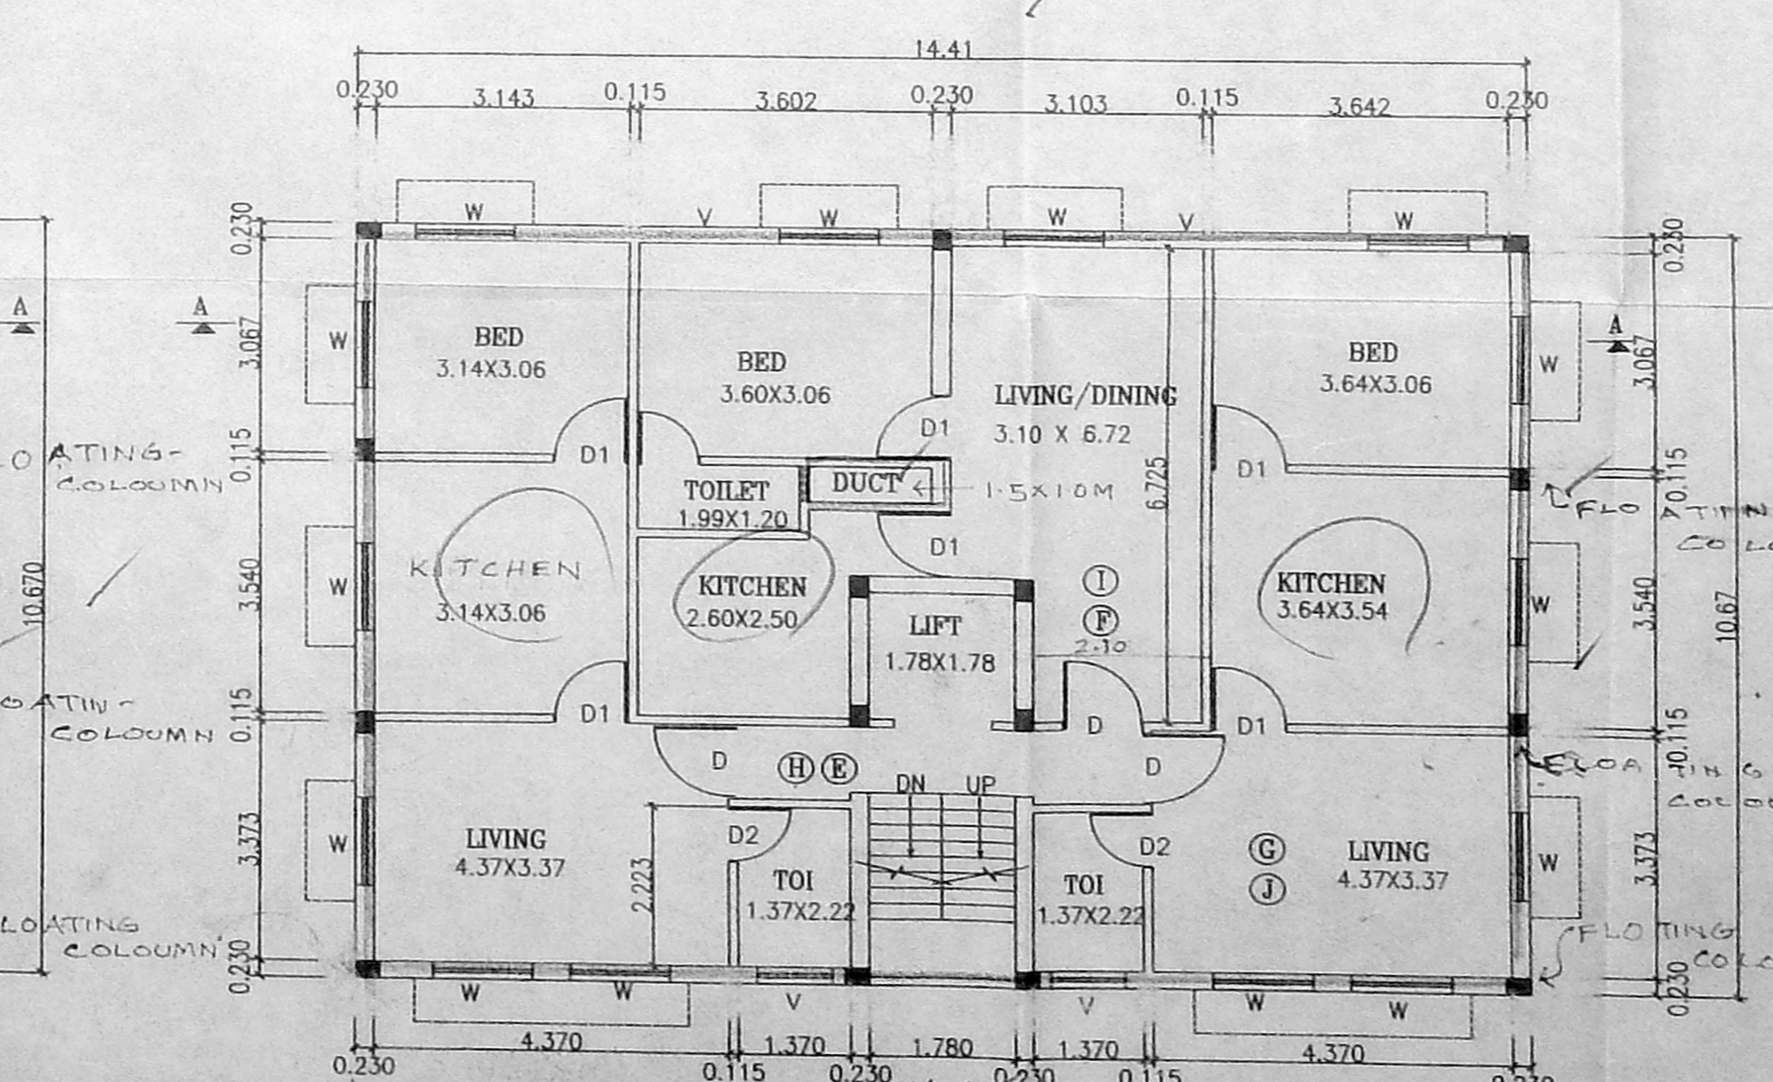

TYPICAL FLOOR PLAN (II & III)