



13/562/2007/240/2001  
 Planning Permit No. 13/562/2007/240/2001  
**APPROVED**  
 SUBJECT TO THE CONDITIONS IN THIS OFFICE LETTER.  
 No. 13/562/2007/240/2001  
 For MEMBER SECRETARY  
 CHENNAI METROPOLITAN  
 DEVELOPMENT AUTHORITY  
 CHENNAI-600 008.

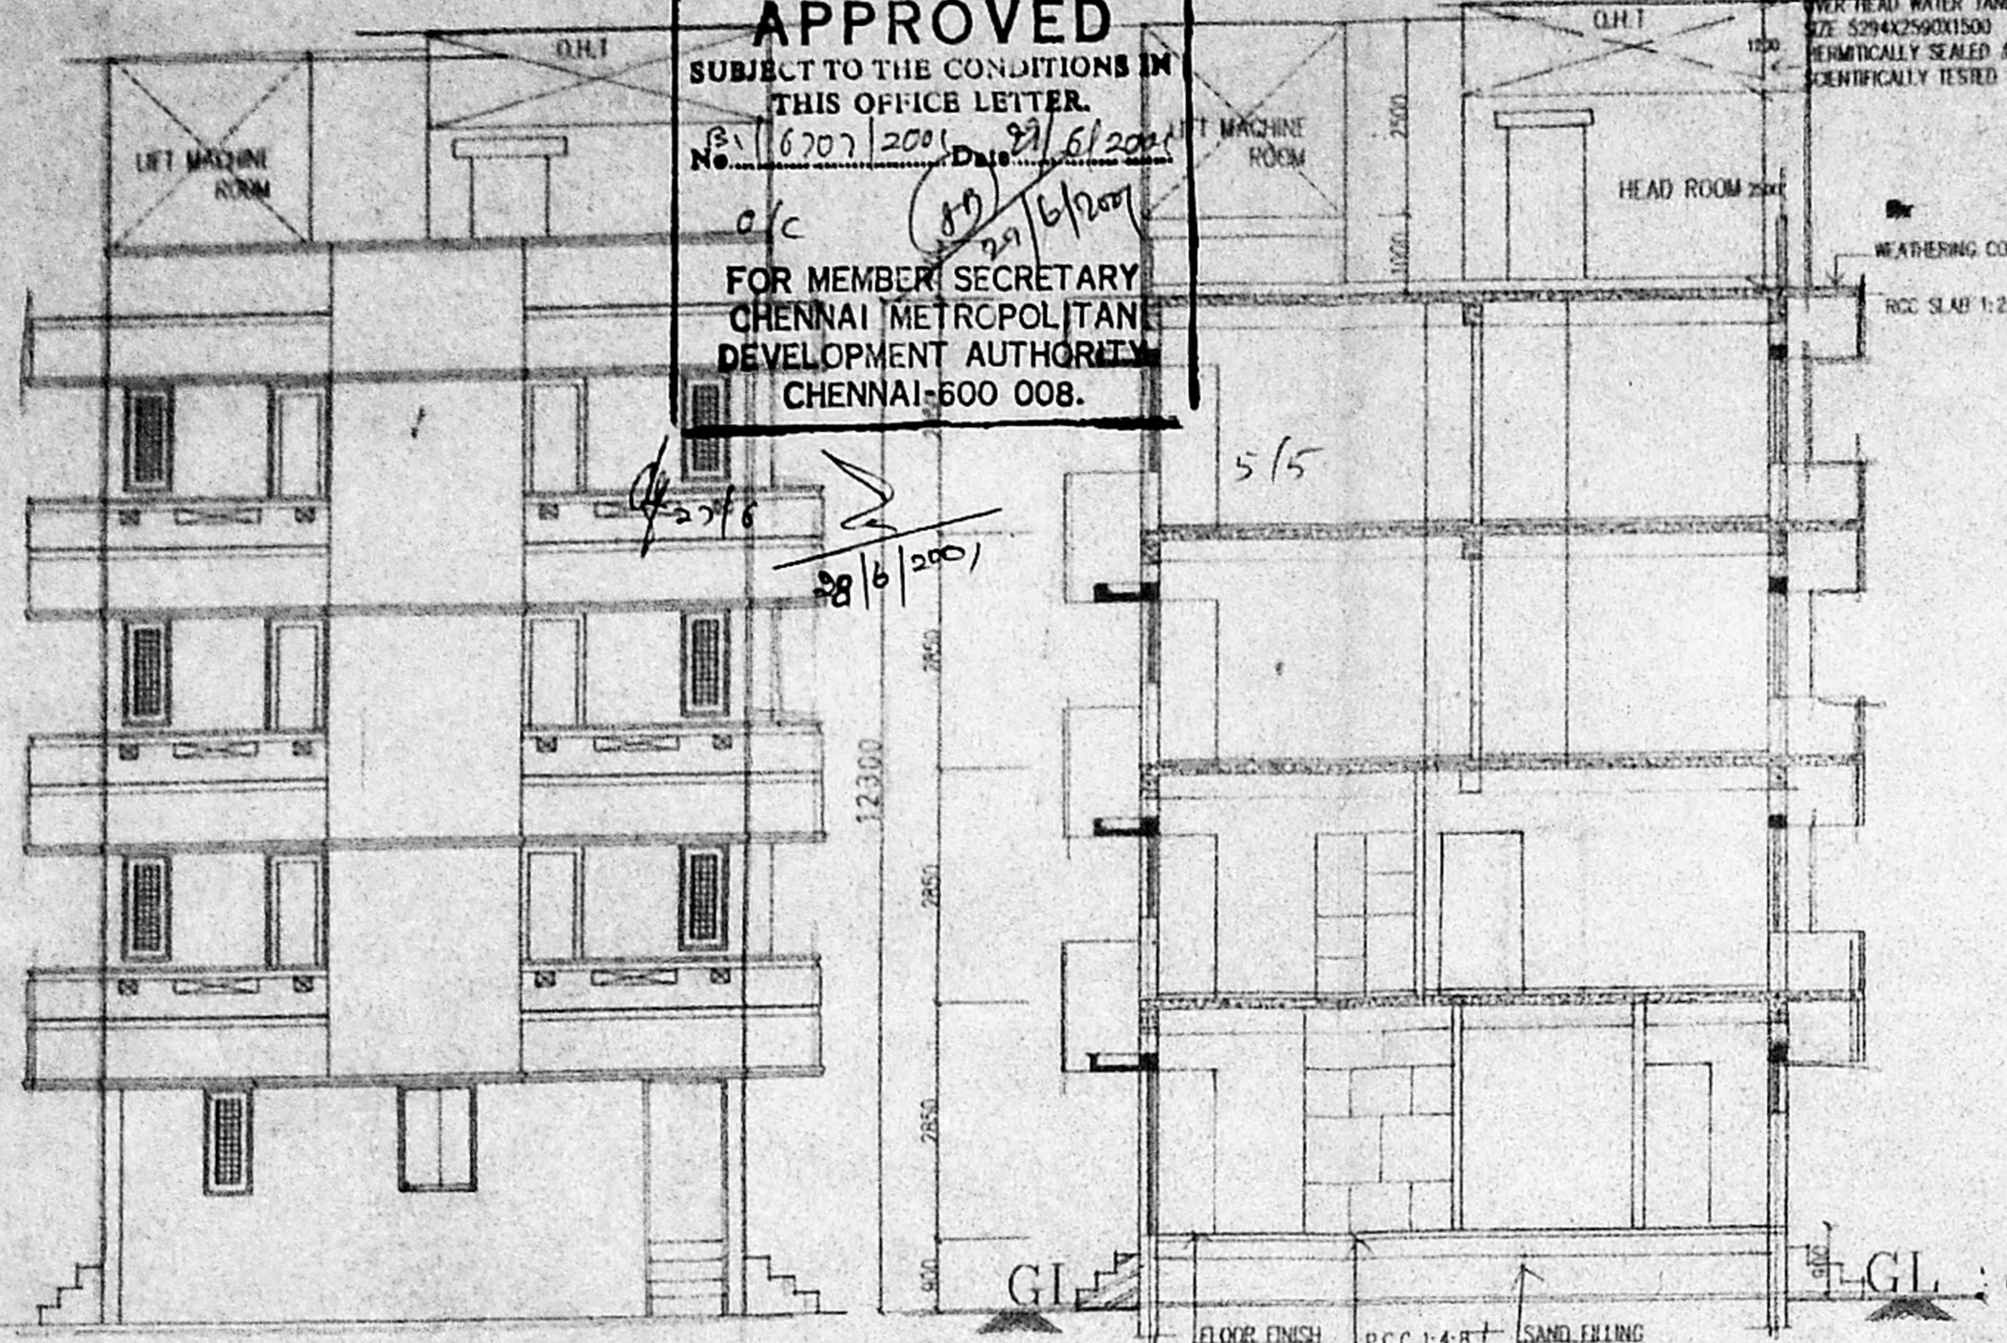


FRONT ELEVATION


SECTION - AA

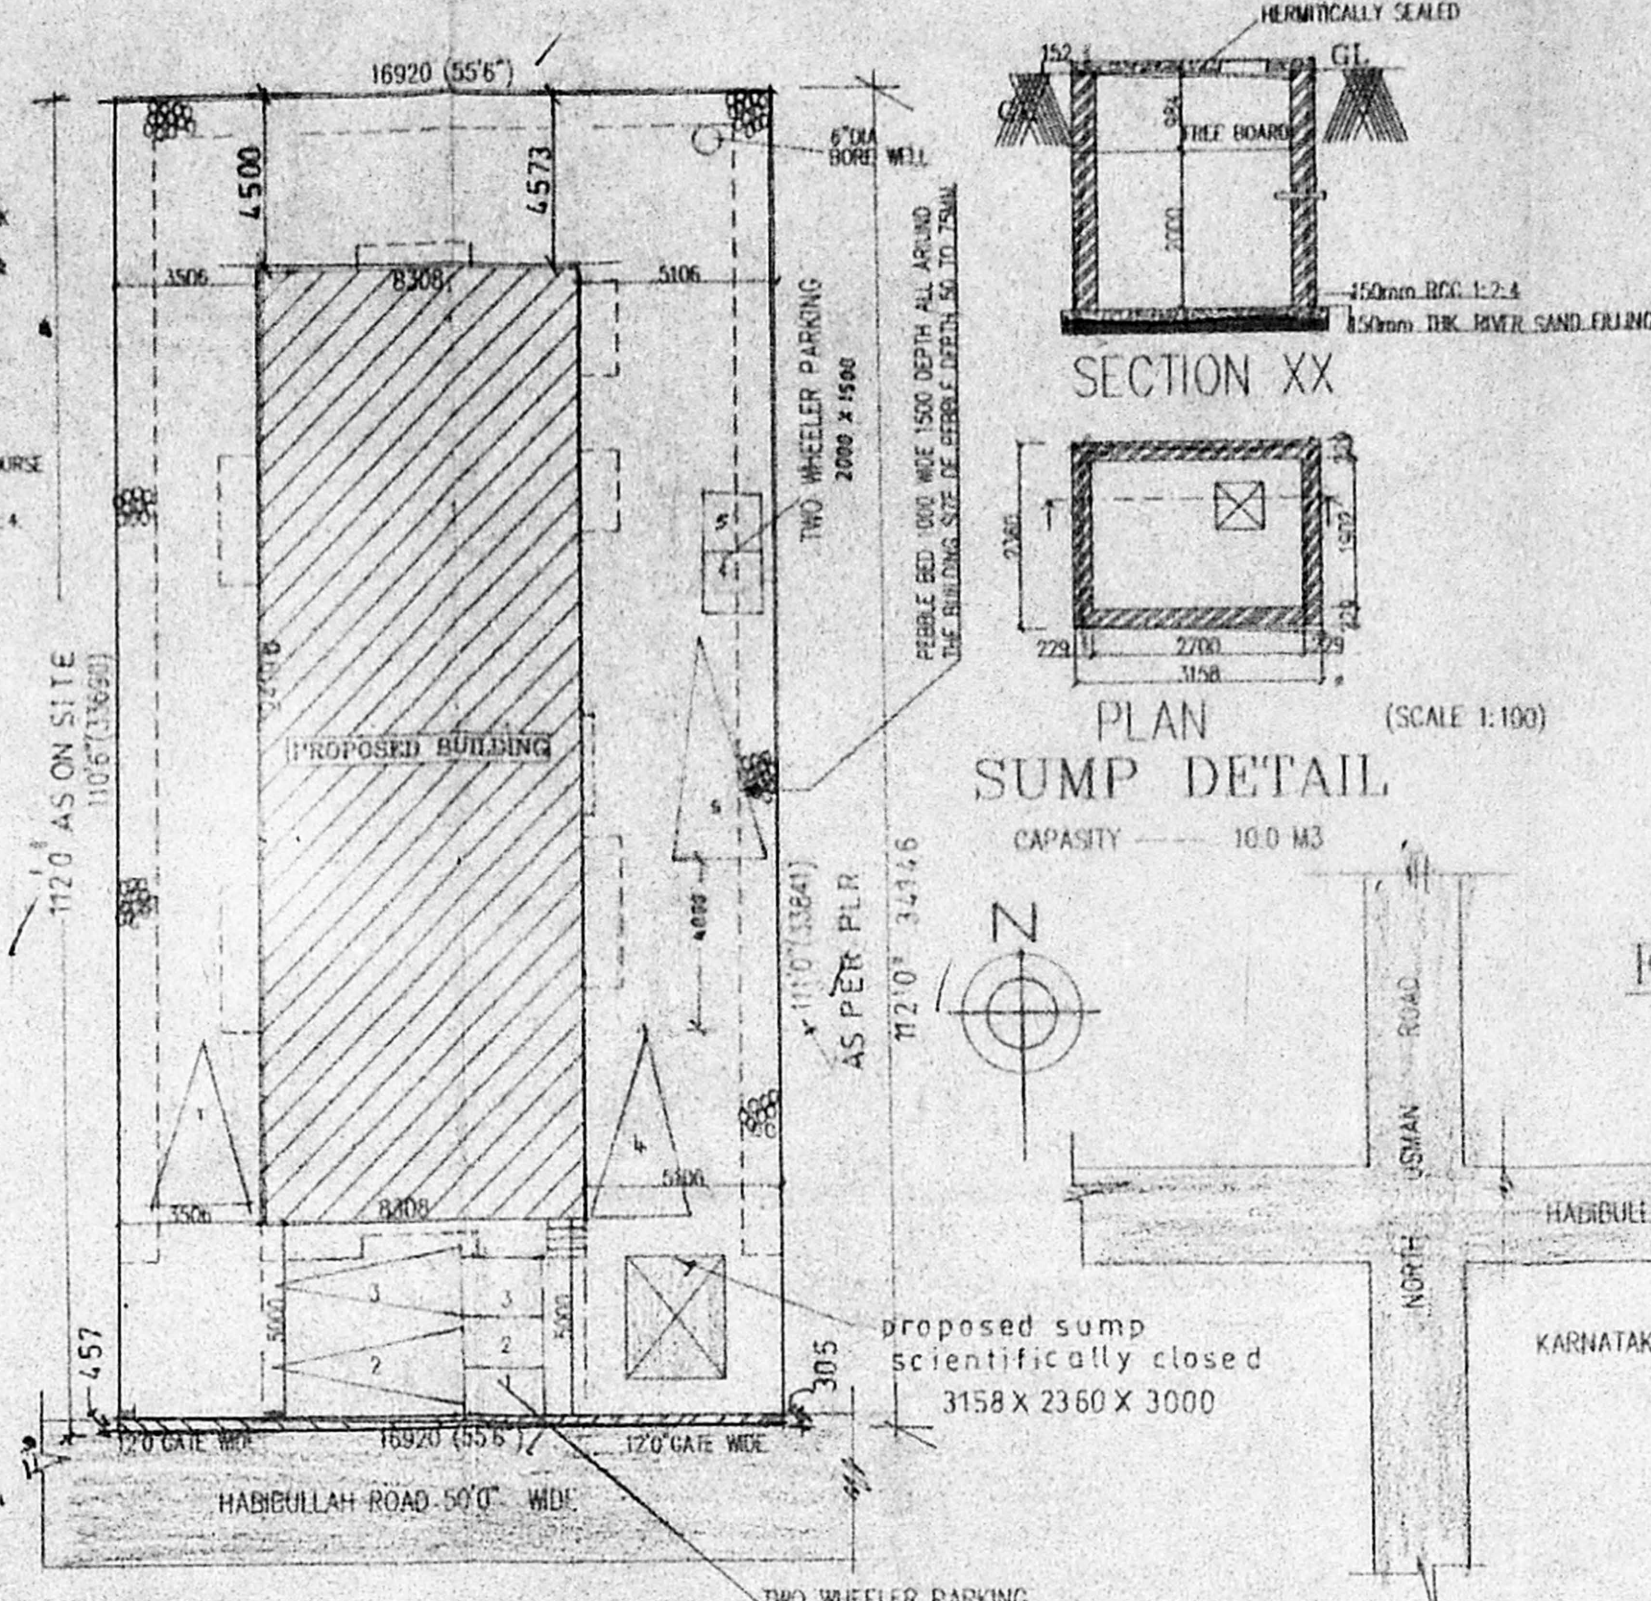

SITE PLAN SCALE 1:200 (1"=32'0")

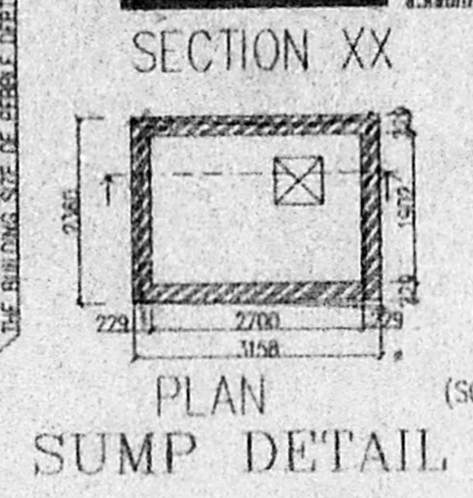

PLAN SUMP DETAIL CAPACITY 10.0 M3

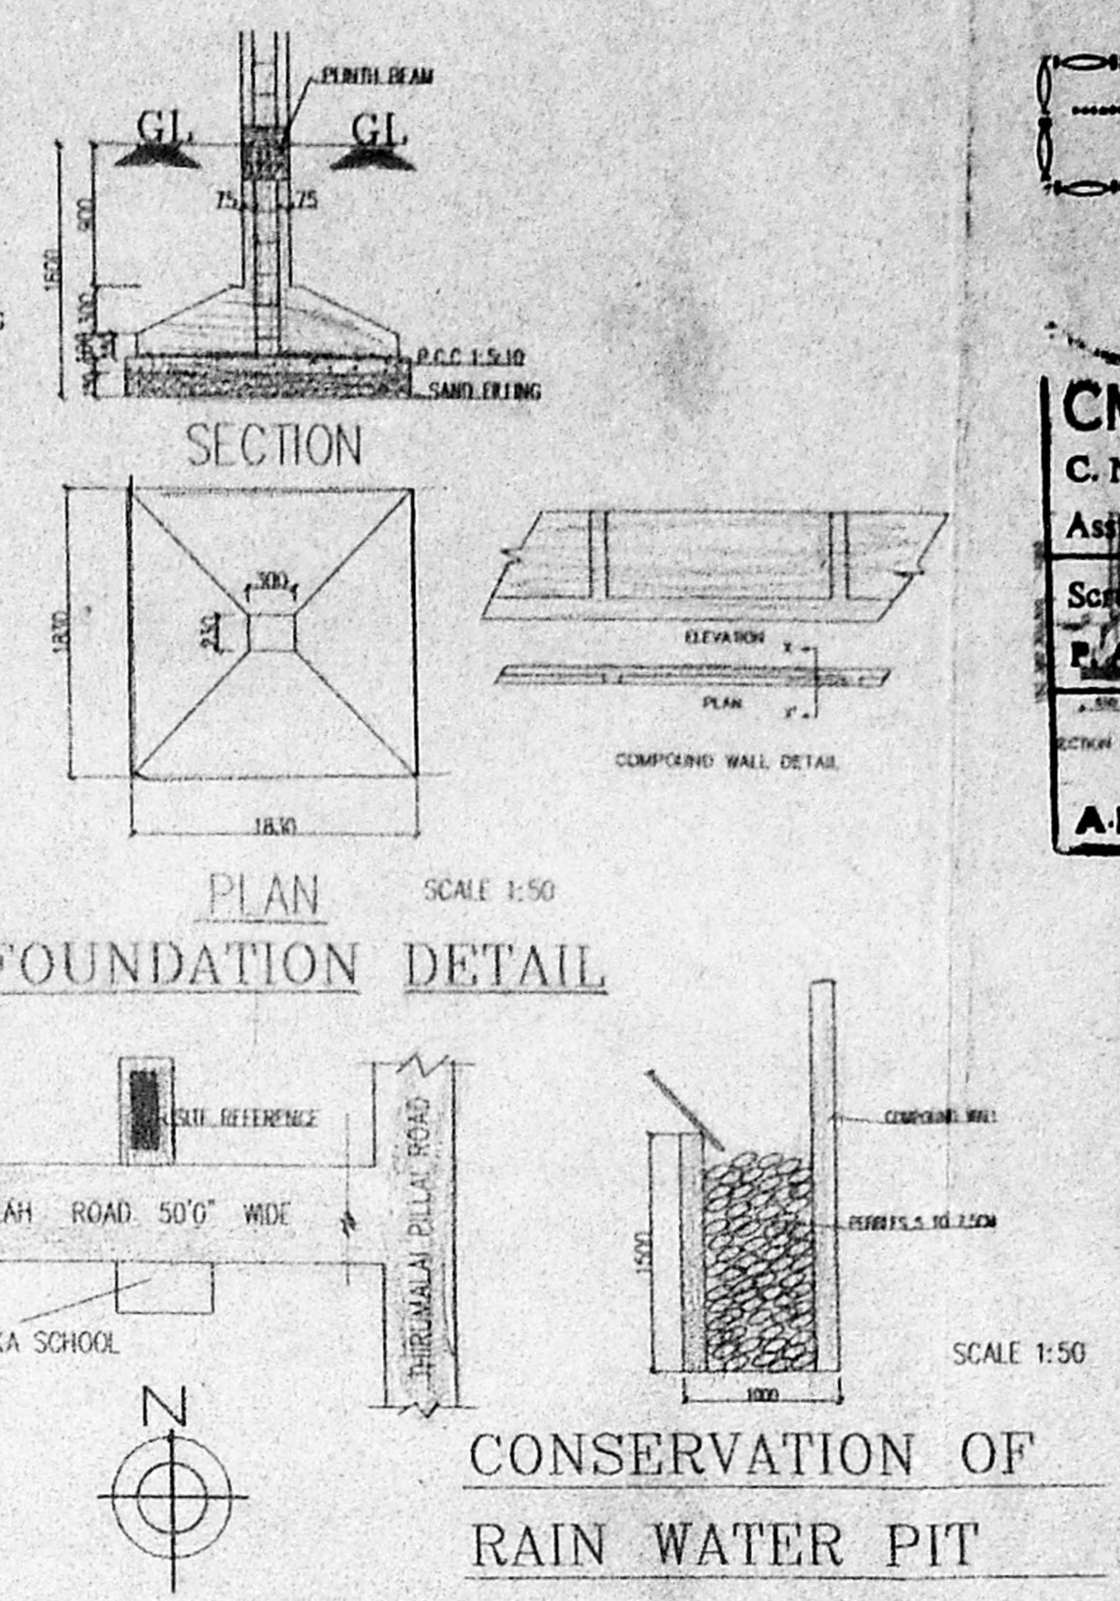

PLAN FOUNDATION DETAIL SCALE 1:50

KEY PLAN Not To Scale

SCHEDULE OF JOINERY		
Sl. No.	DESCRIPTION	QTY
1	GLAZED WINDOW	1572
2	GLAZED WINDOW	1372
3	GLAZED WINDOW	1050
4	GLAZED WINDOW	1050
DOOR	1.5m x 2.1m
WINDOW	1.5m x 2.1m
ROOFING	QUALITY RUBBER
WEATHERING COURSE	BRICK JELLY LINE MORTAR
	OVER ROOF SLAB ONE LAYER OF COUNTRY TILES

COLOUR INDEX	
PROPOSED ROAD/STREET	[Symbol]
SITE/BOUNDARY	[Symbol]
DEMOLITION	[Symbol]

AREA STATEMENT	
DETAILS	SQ.MTS.
PLOT EXTENT	570.72
GROUND FLOOR	200.97
FIRST FLOOR	224.77
SECOND FLOOR	274.77
THIRD FLOOR	224.77
TOTAL BUILTUP AREA	875.28

PLOT COVERAGE	34.7
F.S.I.	1.53
NON F.S.I. AREA	43.0 M2


plan showing the proposed construction of the dwelling at new door no:131 old door no:135 habibullah road, tnagar, chennai-17 T.s.no:8141/1 PREVIOUS S.NO: 4738/PT block no:107 tnagar village div-no 119

SCALE	1:100, 1:200
DATE	29/11/2000
DRAWN	[Signature]


SHEET NO 1

OWNER'S SIGNATURE  
 [Signature]  
 POWER OF ATTORNEY


ARCHITECT'S SIGNATURE  
 [Signature]  
 K. NARASIMHAN, C.E.  
 CLASS-I  
 Licensed Surveyor No. 344  
 Corporation of Madras  
 Consulting Engineer  
 9, R. R. Puri Street  
 Kodambakkam, Madras-600 042

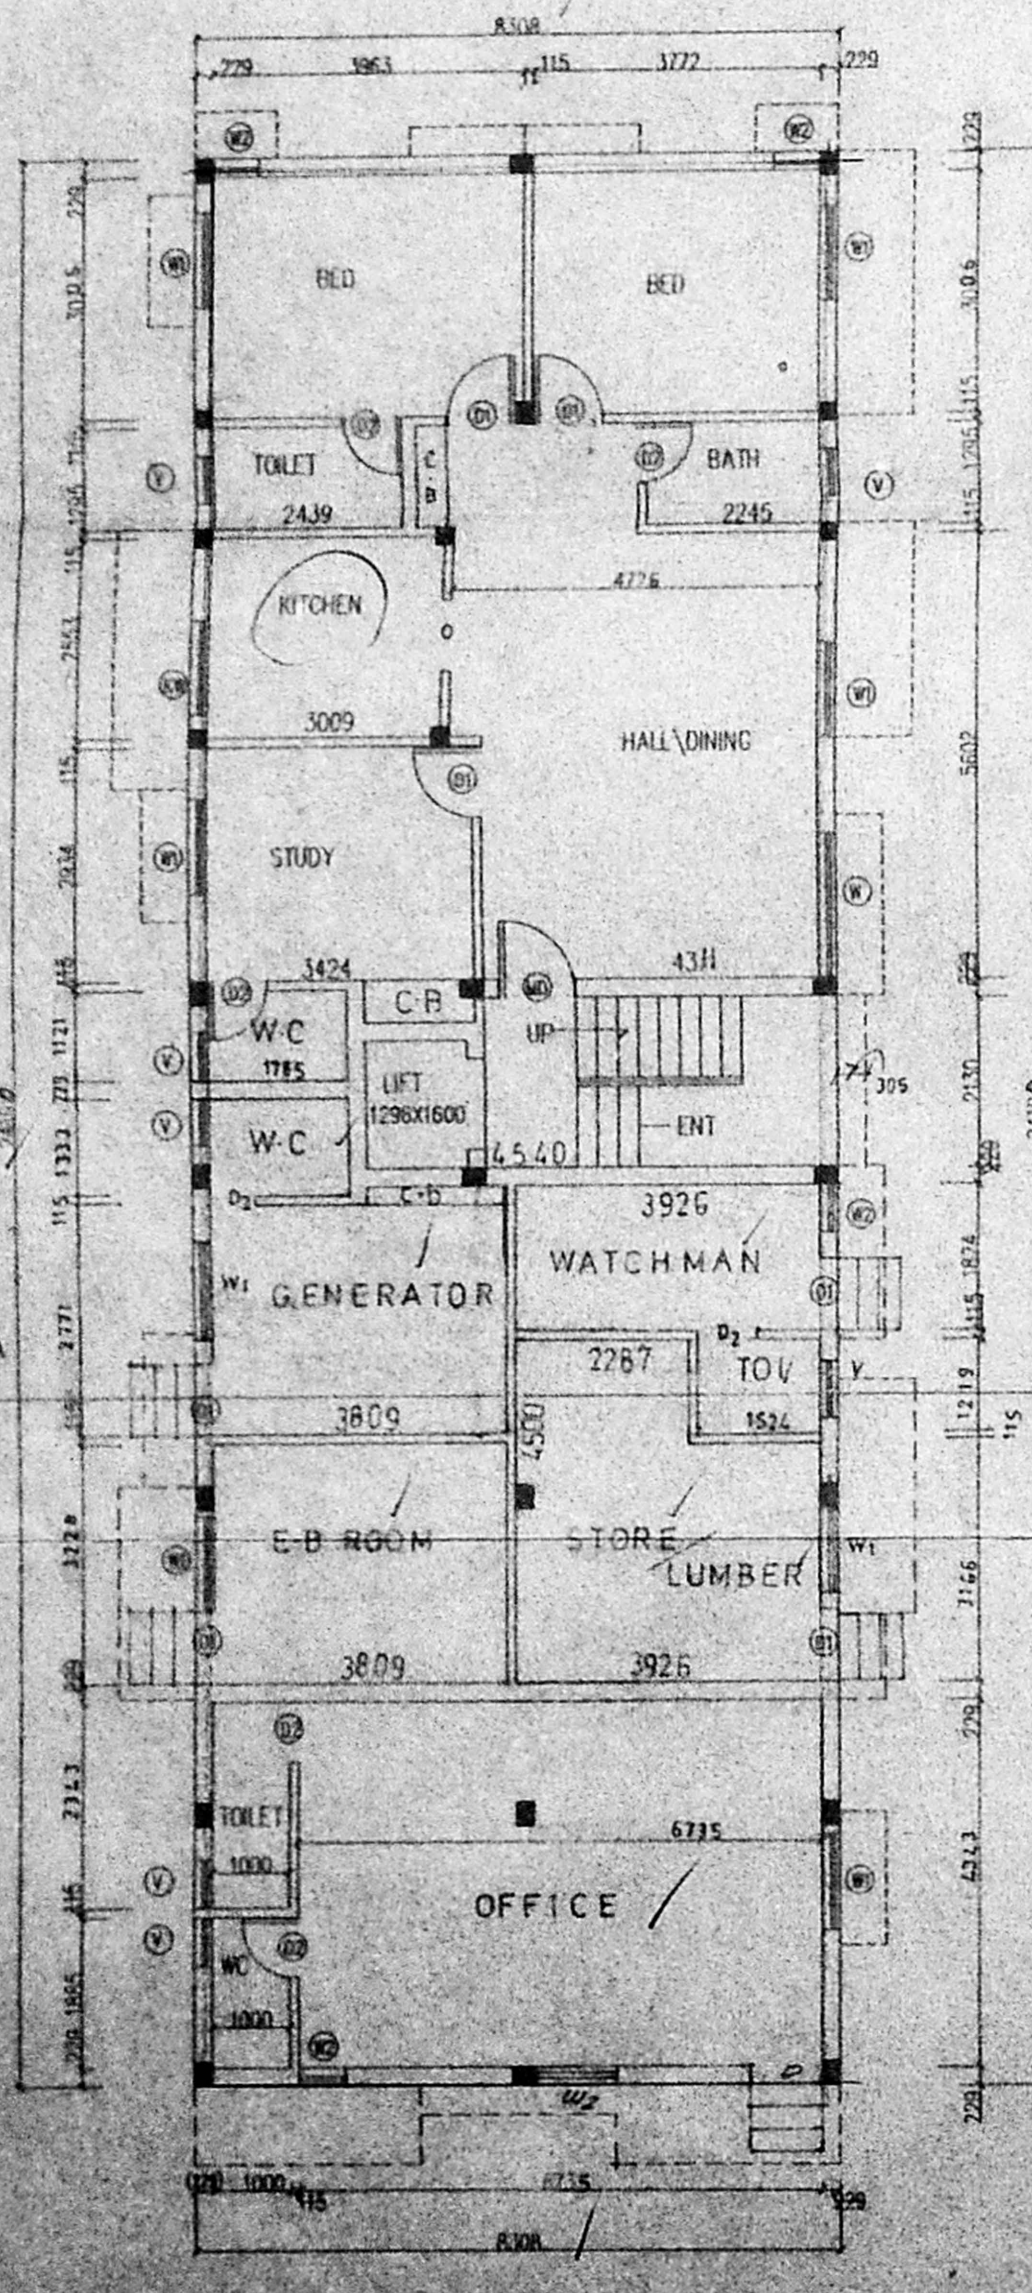


GROUND FLOOR PLAN

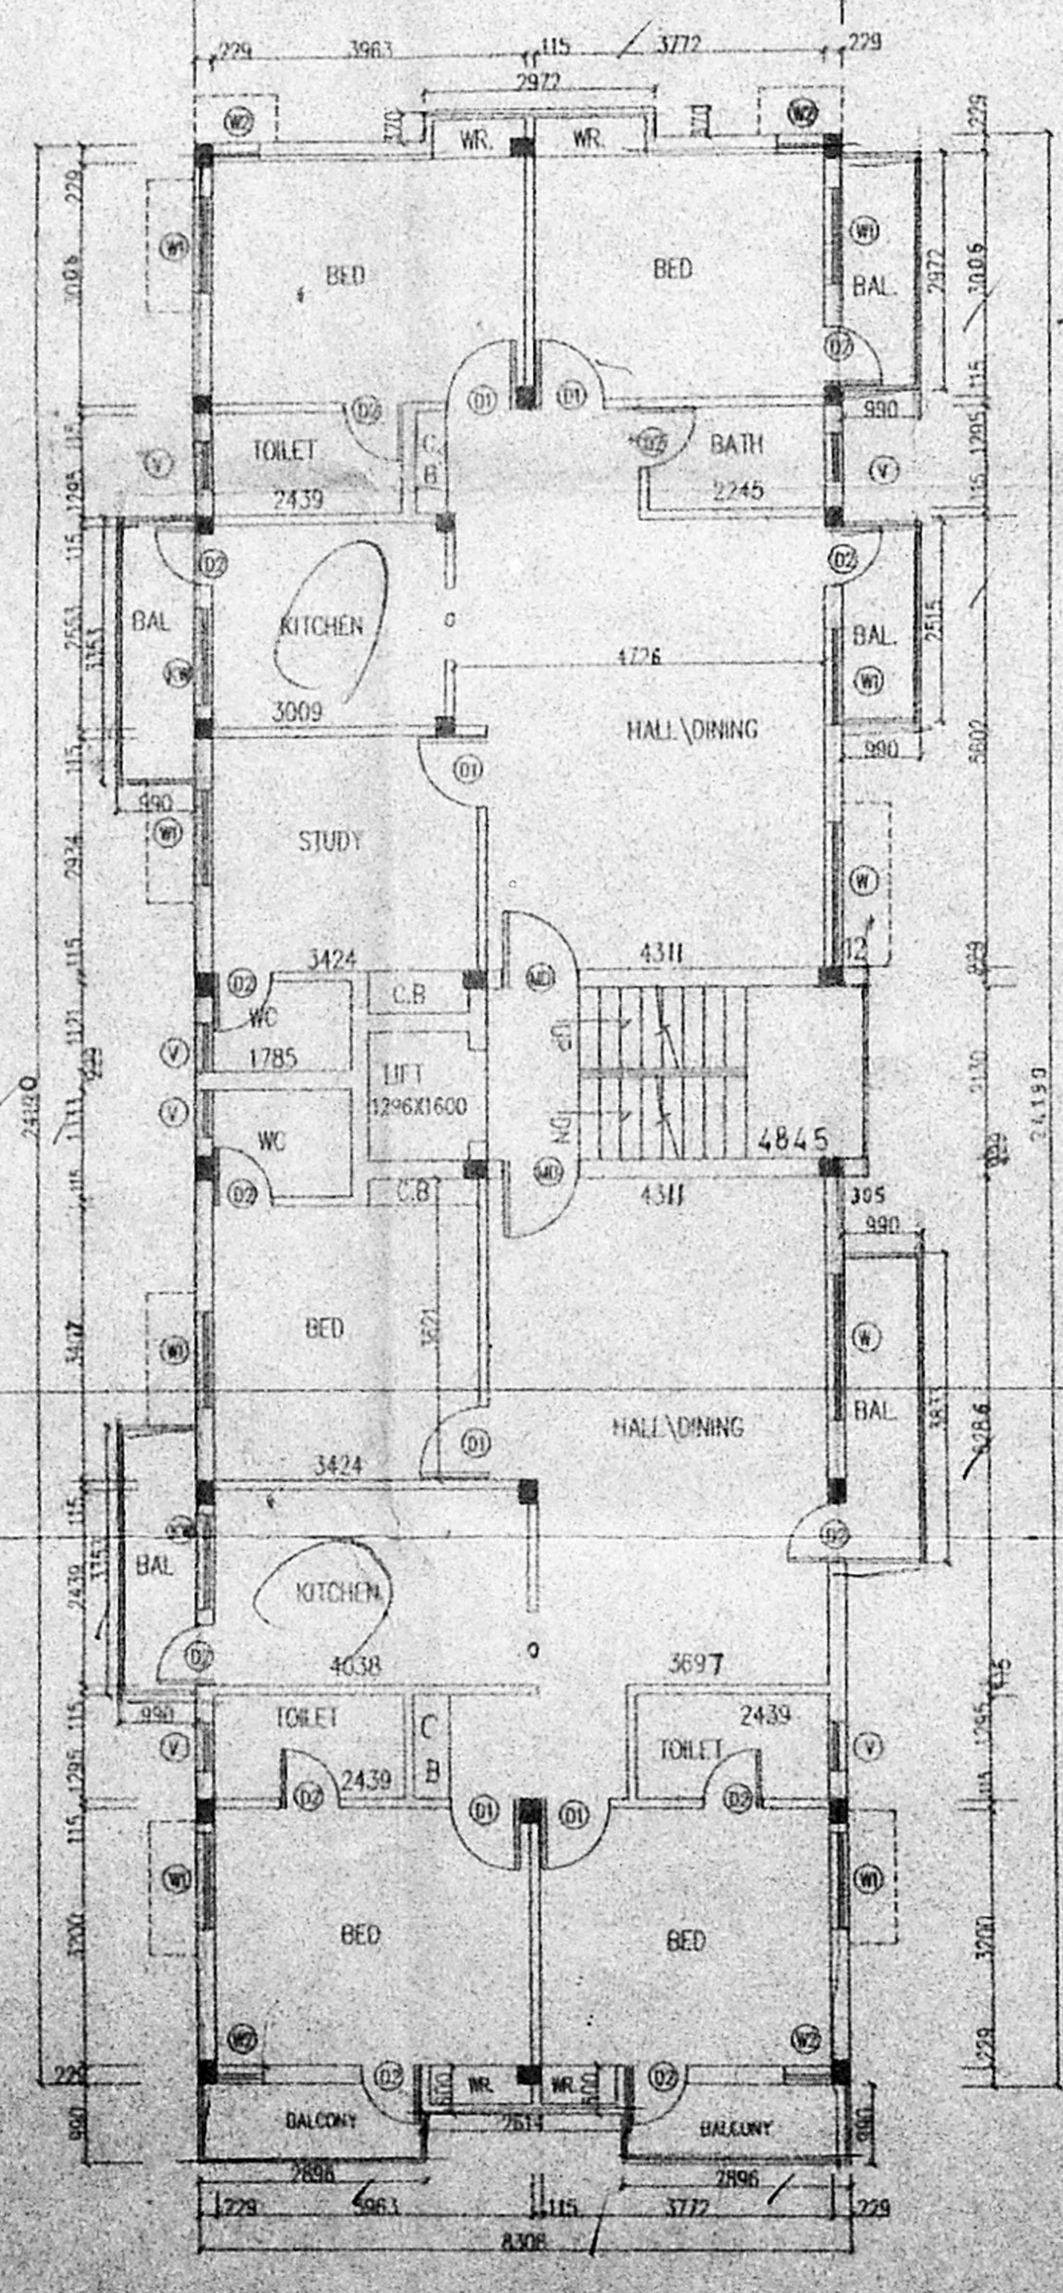

FIRST FLOOR PLAN

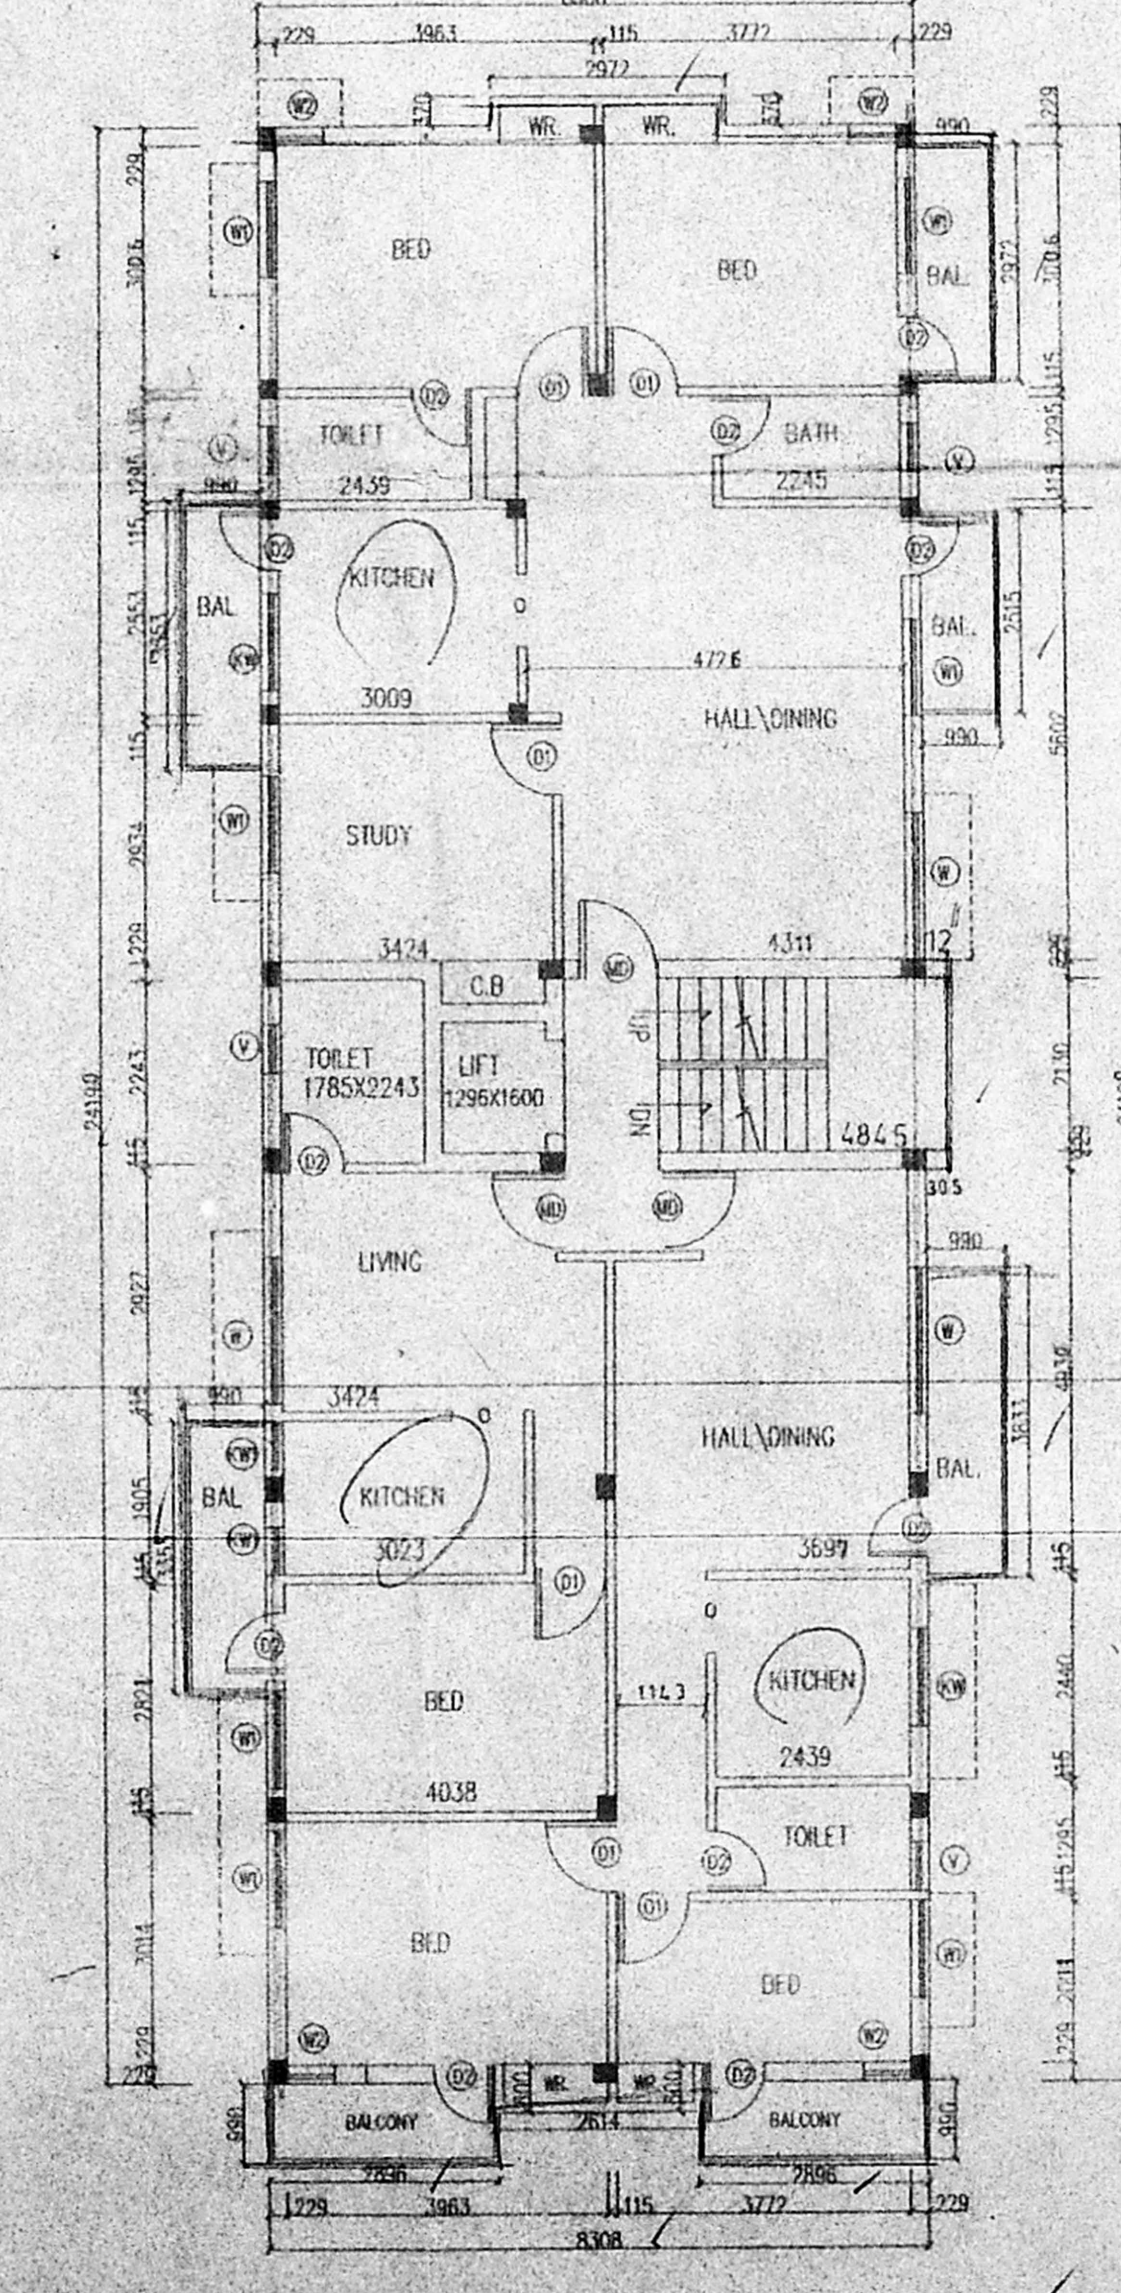

TYPICAL FLOOR PLAN (2nd & 3rd)

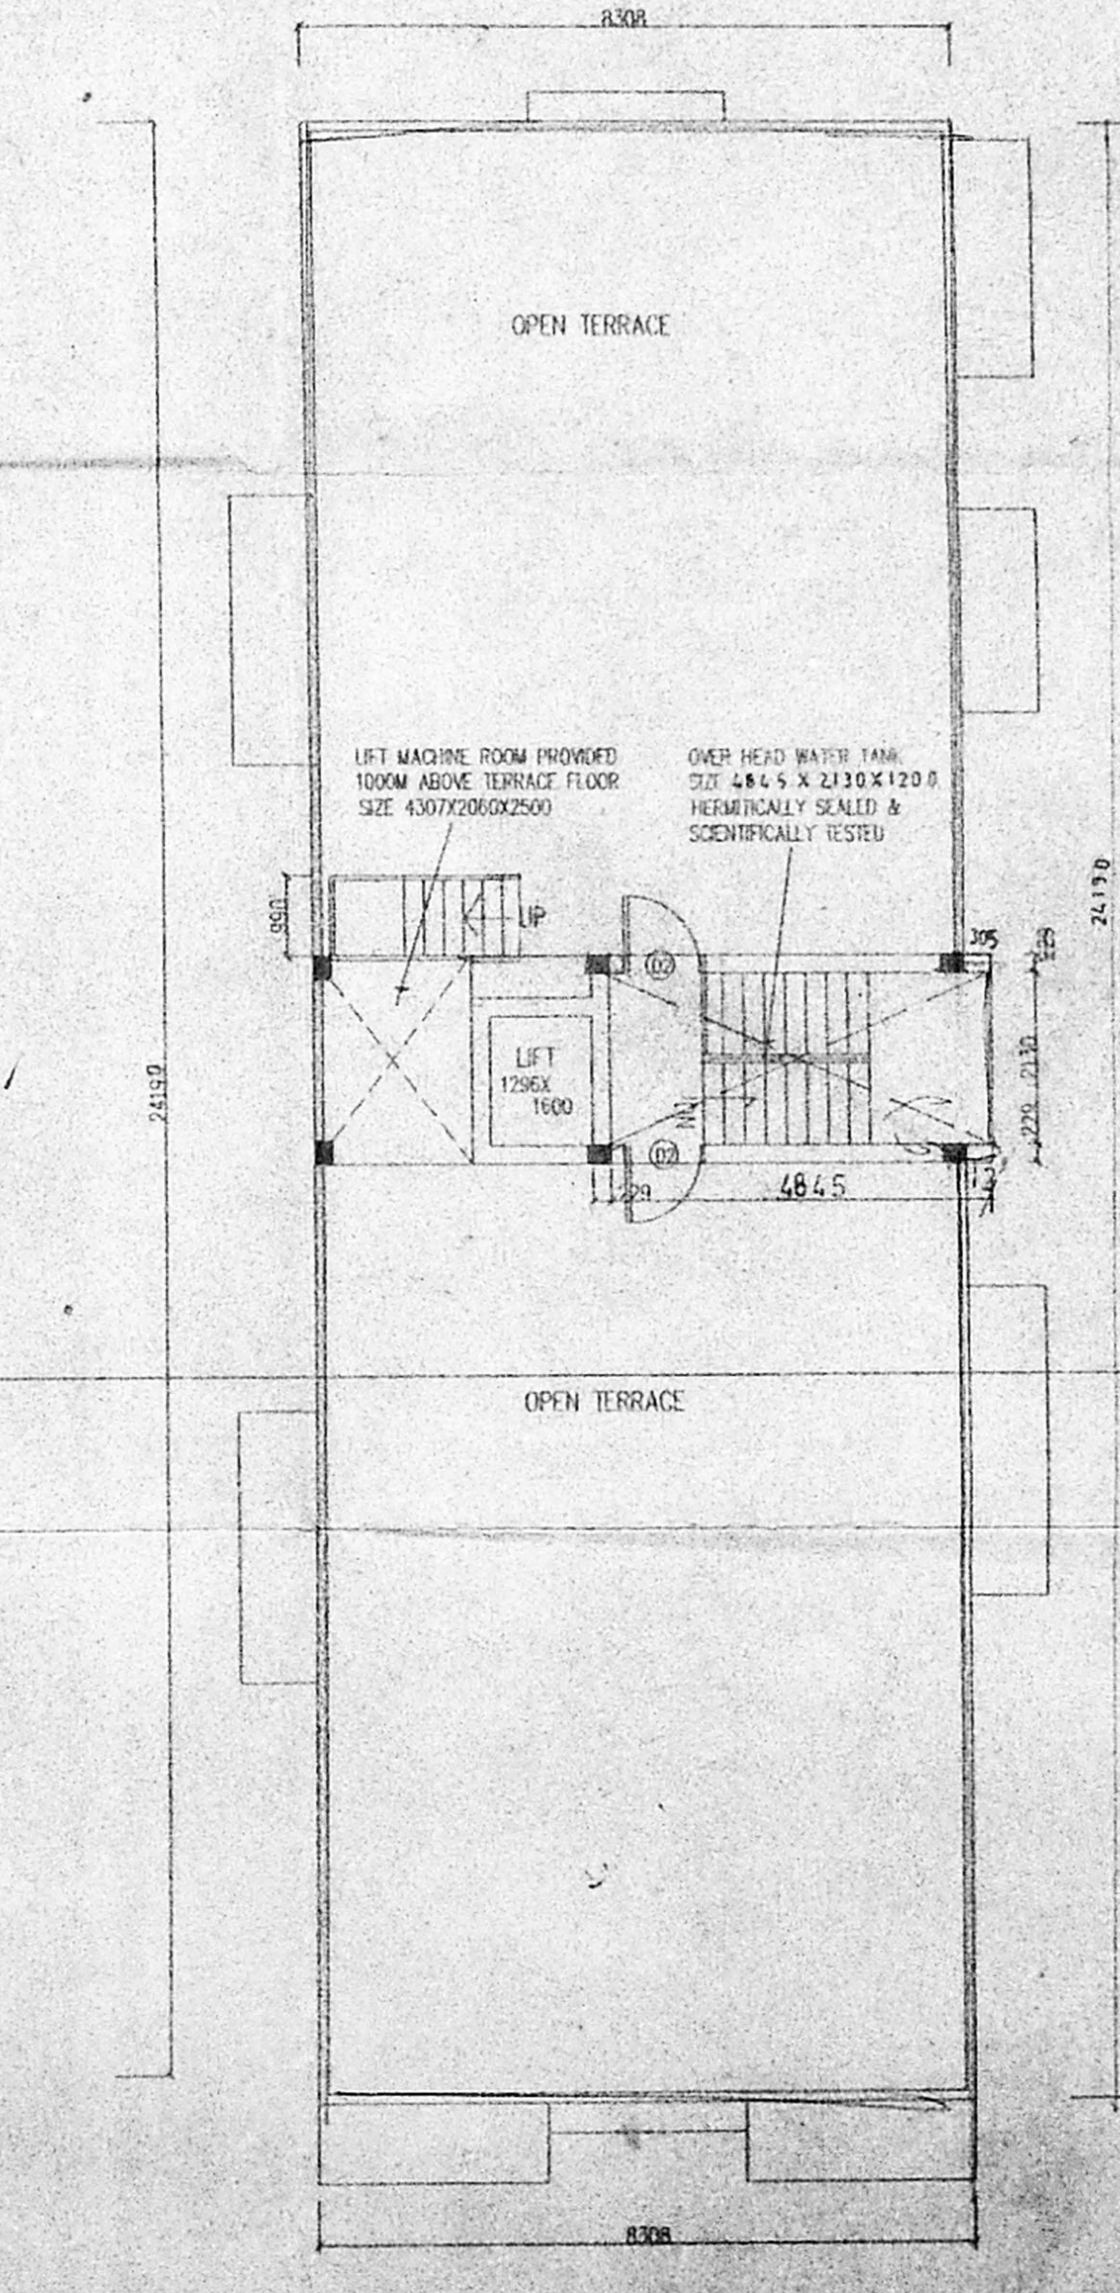

TERRACE FLOOR PLAN