

R. 197/6/199 332 2001
 Planning Permit No
APPROVED
 SUBJECT TO THE CONDITIONS IN
 THIS OFFICE LETTER.
 No. 2734/2001 Date: 10/02/2001
 FOR MEMBER SECRETARY
 CHENNAI METROPOLITAN
 DEVELOPMENT AUTHORITY
 CHENNAI-600 008.

PROPOSED RESIDENCE
 DOOR NO. 24
 VENKATRAM NAGAR
 ADYAR EXTN.
 BLOCK NO: 8
 CMDA DRAWING NO. - 21
 IS. NO. - 18/2
 19/77
 SPECIFICATION

- B.W IN CM 1:6
- R.C.C 1:2:4 F.P. FOUNDATION BEAMS COLUMN SLABS.
- TEAKWOOD DOORS WINDOWS
- PAINT TWO COATS OF CEMENT PAINT OVER A PRIMER COAT.
- FLOORING:
TOILET - GLAZED TILES OVER A CM 1:5
OTHER AREAS - MOSAIC OVER A CM 1:6
- WEATHERING PROOF - SURKI CONCRETE 1:3 WITH TWO COURSE OF PRESSED TILES ABOVE









AREA STATEMENT

PLOT AREA	4250 SQ FT (394.96 SQ M)
GROUND FLOOR PLAN	1466 SQ FT (136.25 SQ M)
FIRST FLOOR AREA	1526 SQ FT (141.82 SQ M)
SECOND FLOOR AREA	1526 SQ FT (141.82 SQ M)
COMMON AREA	542 SQ FT (50.37 SQ M)
TOTAL BUILT UP AREA	5060 SQ FT (470.26 SQ M)
PLOT COVERAGE	34.51
F.S.I	1.19

SCHEDULE OF JOINRY

TYPE	DESCRIPTION	SIZE	NM	W.FT.
MD	MAIN DOOR	5'6" x 7'0"	11	1.15
MD1	"	4'0" x 7'0"	12	2.13
DI	DOOR	3'0" x 7'0"	0.9	2.13
DI1	"	2'0" x 7'0"	0.75	2.13
FW	FRENCH WINDOW	6'0" x 7'0"	1.85	2.13
FD1	"	3'0" x 7'0"	1.1	2.13
W	WINDOW	8'0" x 4'0"	2.44	1.57
W1	"	5'0" x 3'0"	1.52	0.9
W2	"	4'0" x 4'0"	1.22	1.57
W3	"	3'0" x 5'0"	0.9	0.9
W4	"	3'0" x 7'0"	0.9	2.13
PD	POOLA DOOR	4'0" x 7'0"	1.22	2.13
V	VENTILATOR	3'0" x 2'0"	0.3	0.2
FD	FRENCH DOOR	6'0" x 7'0"	1.85	2.13

SCALE: 1" = 8' 0" DATE: 02.06.2000

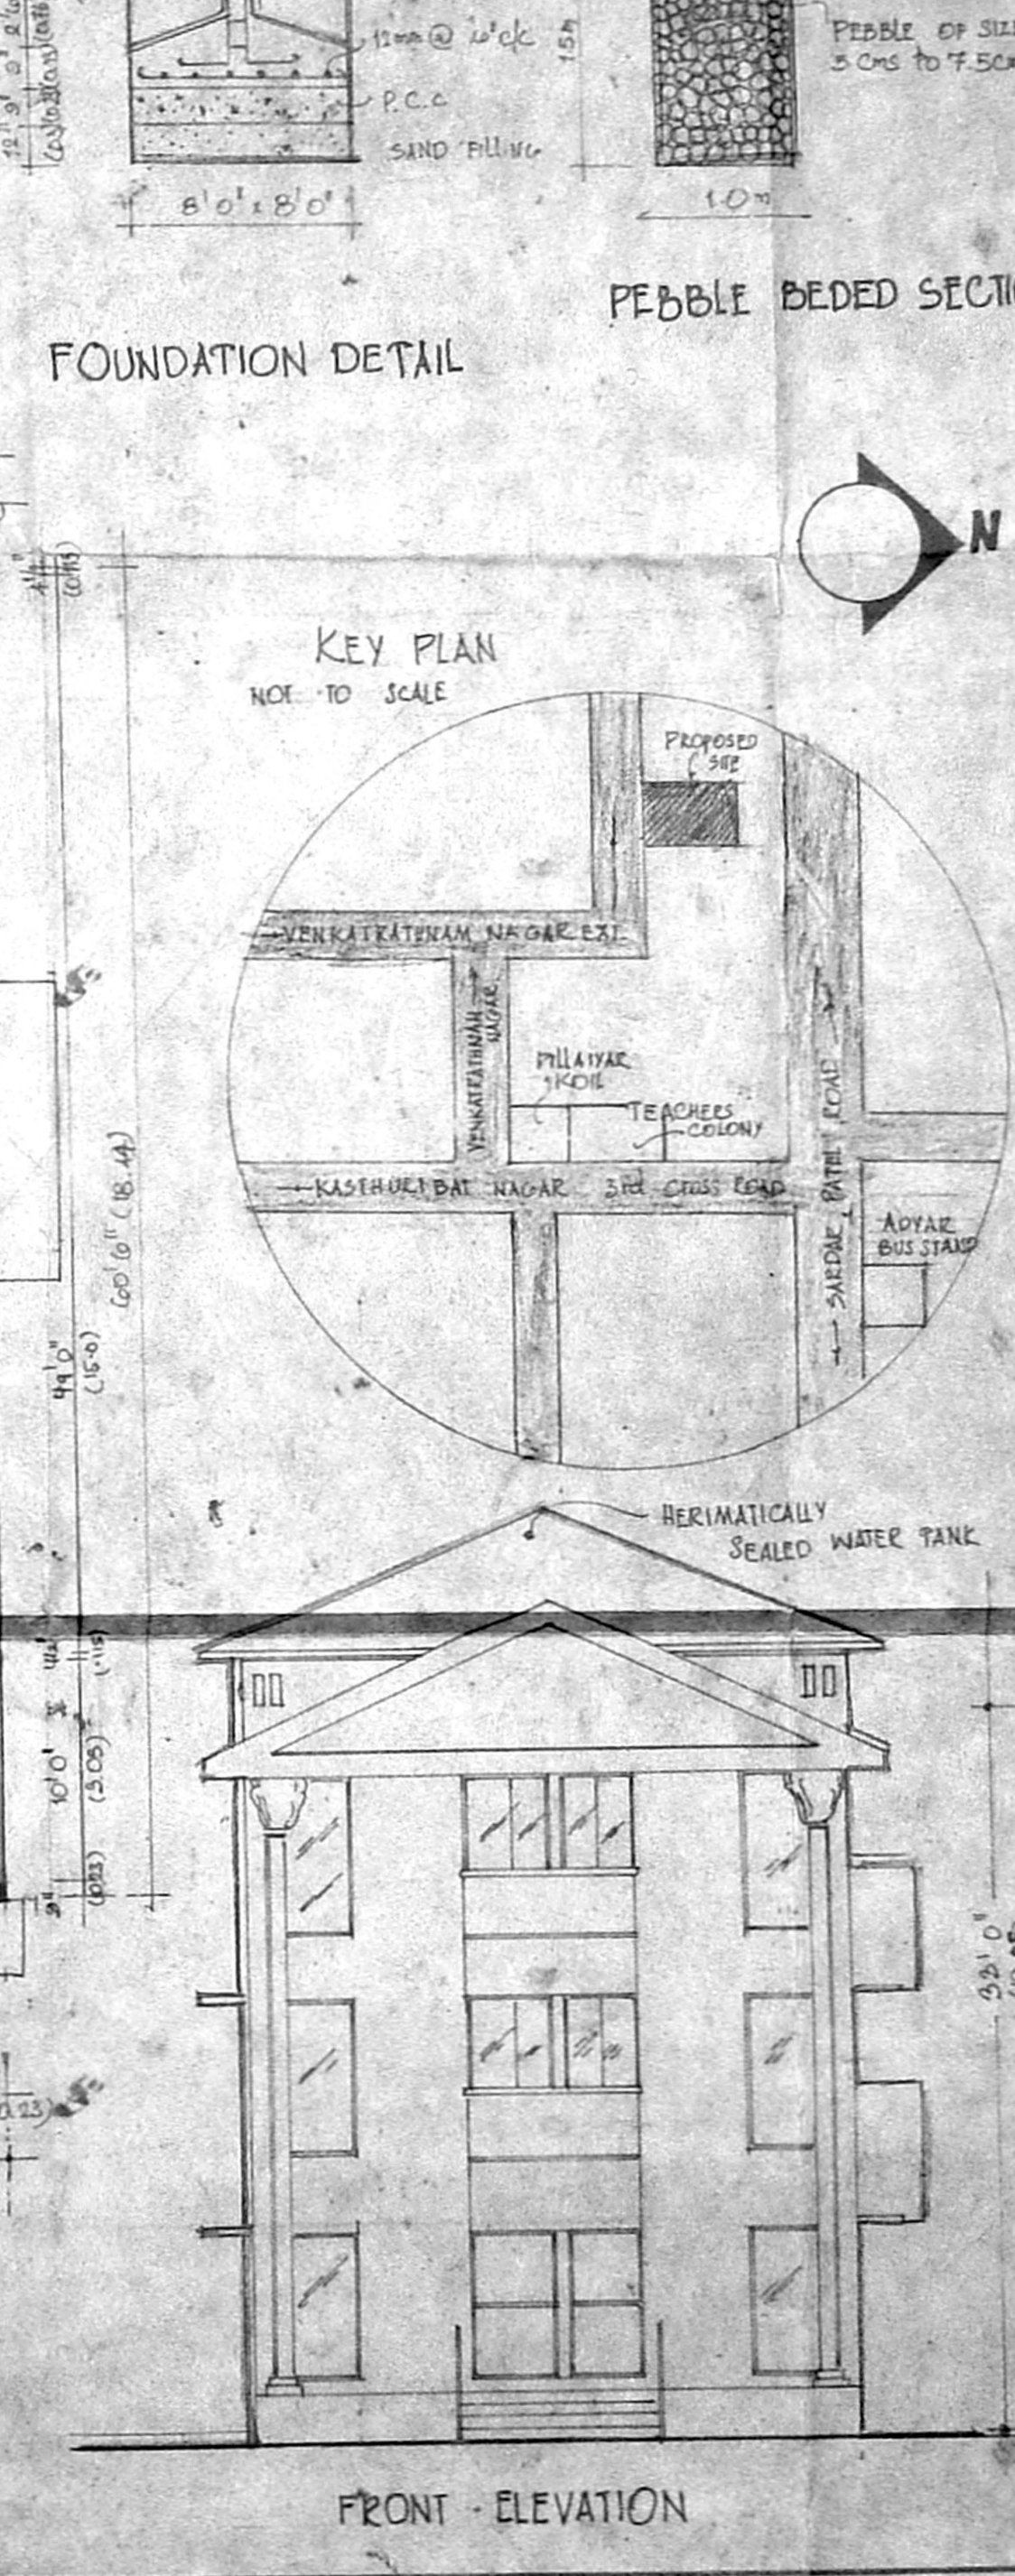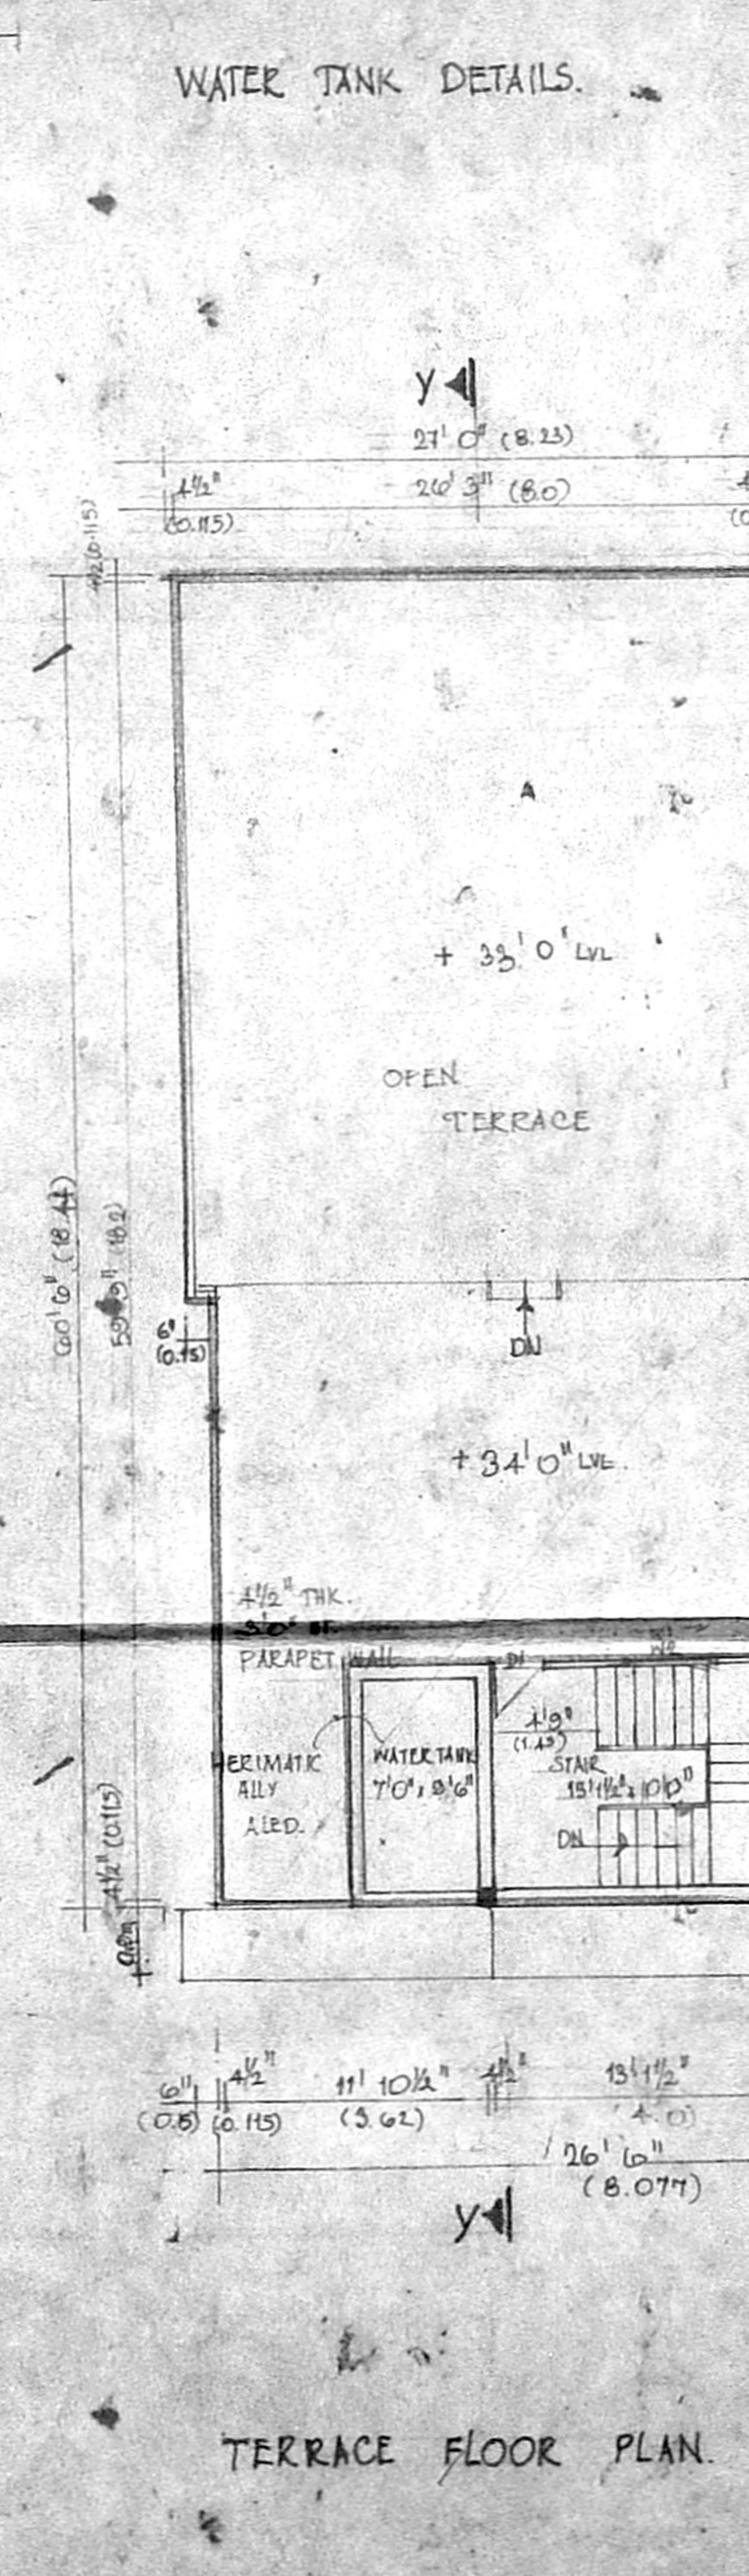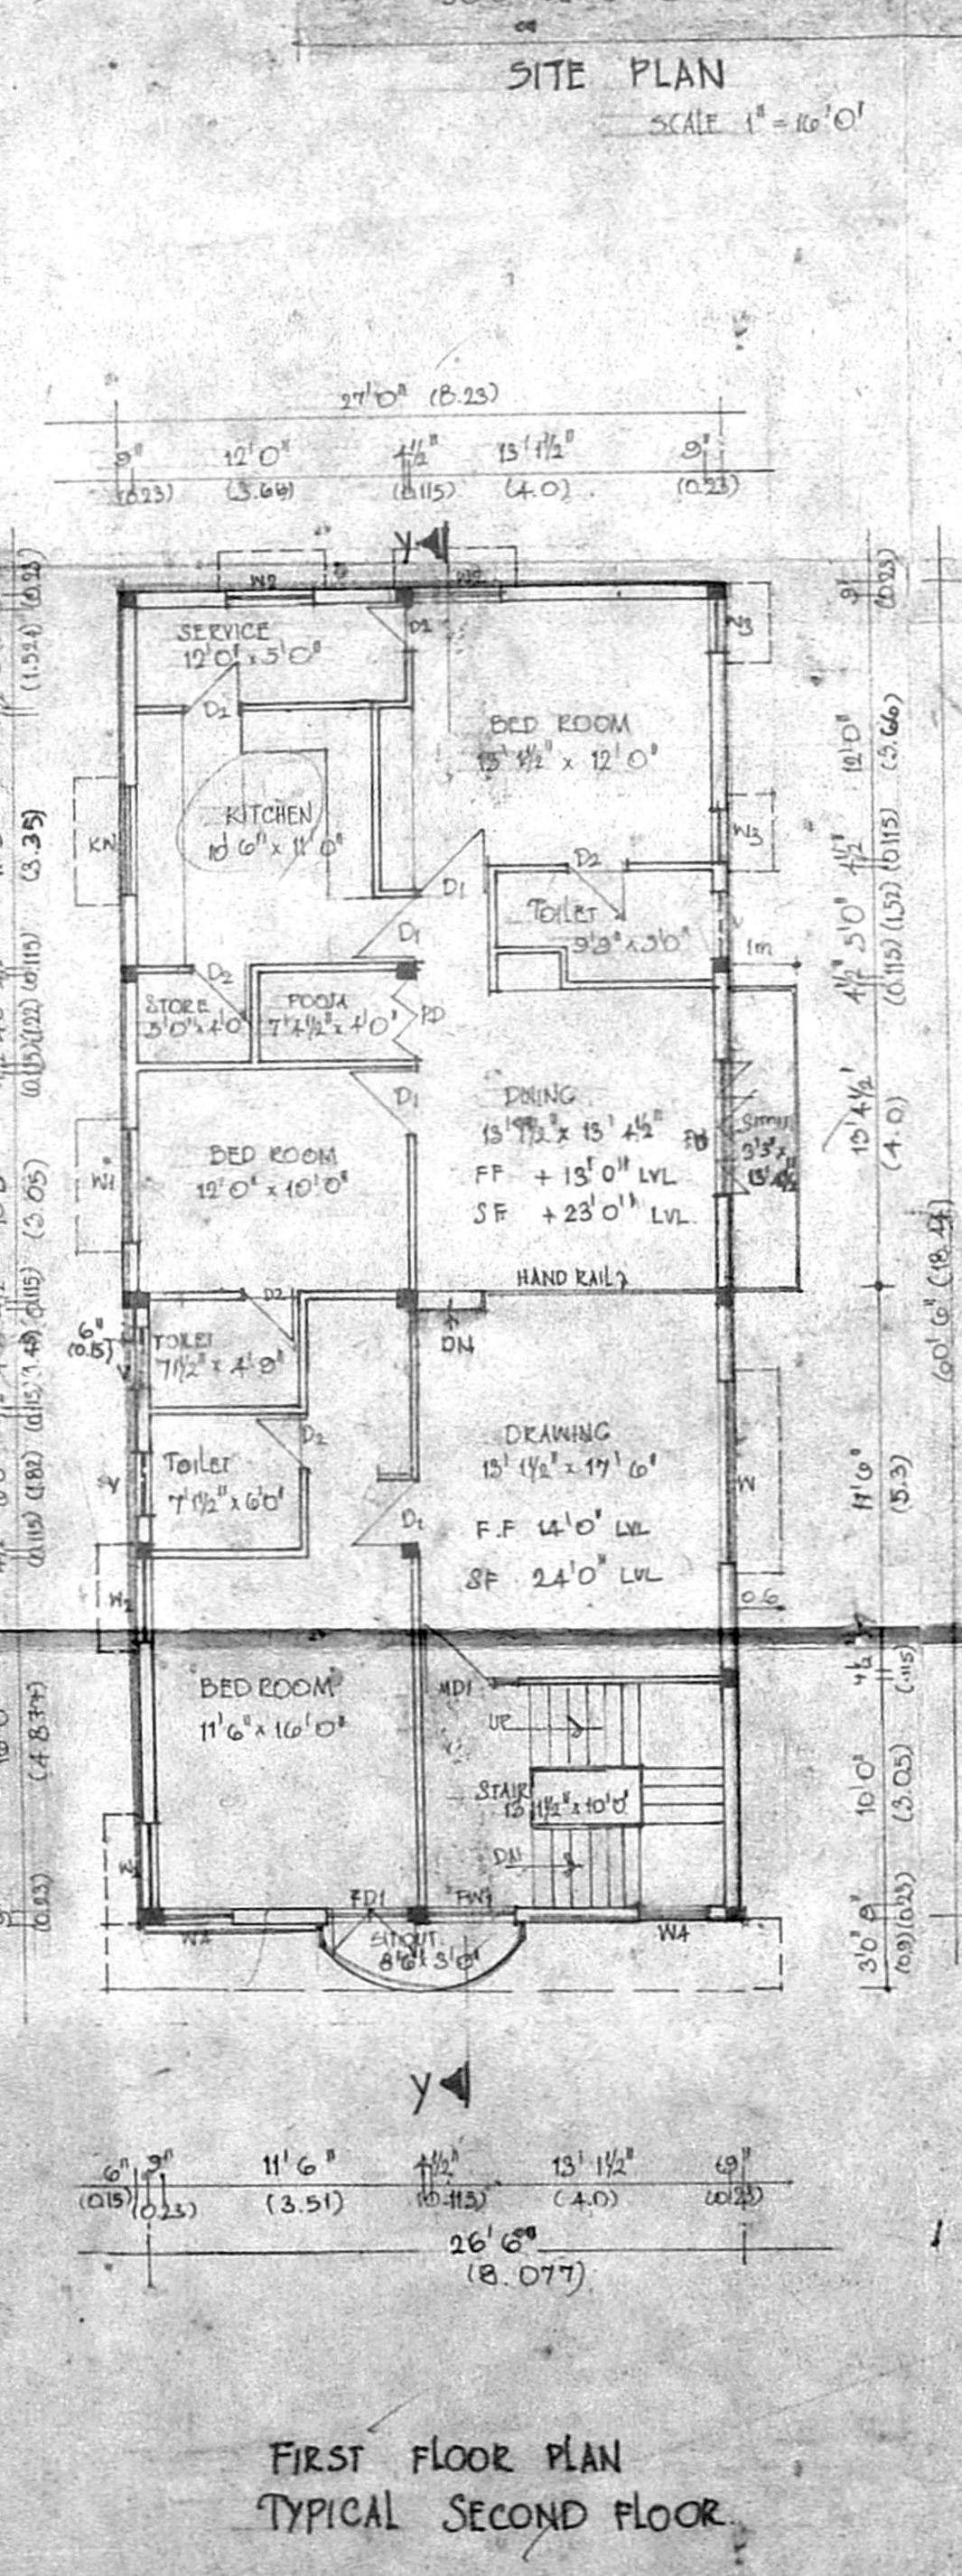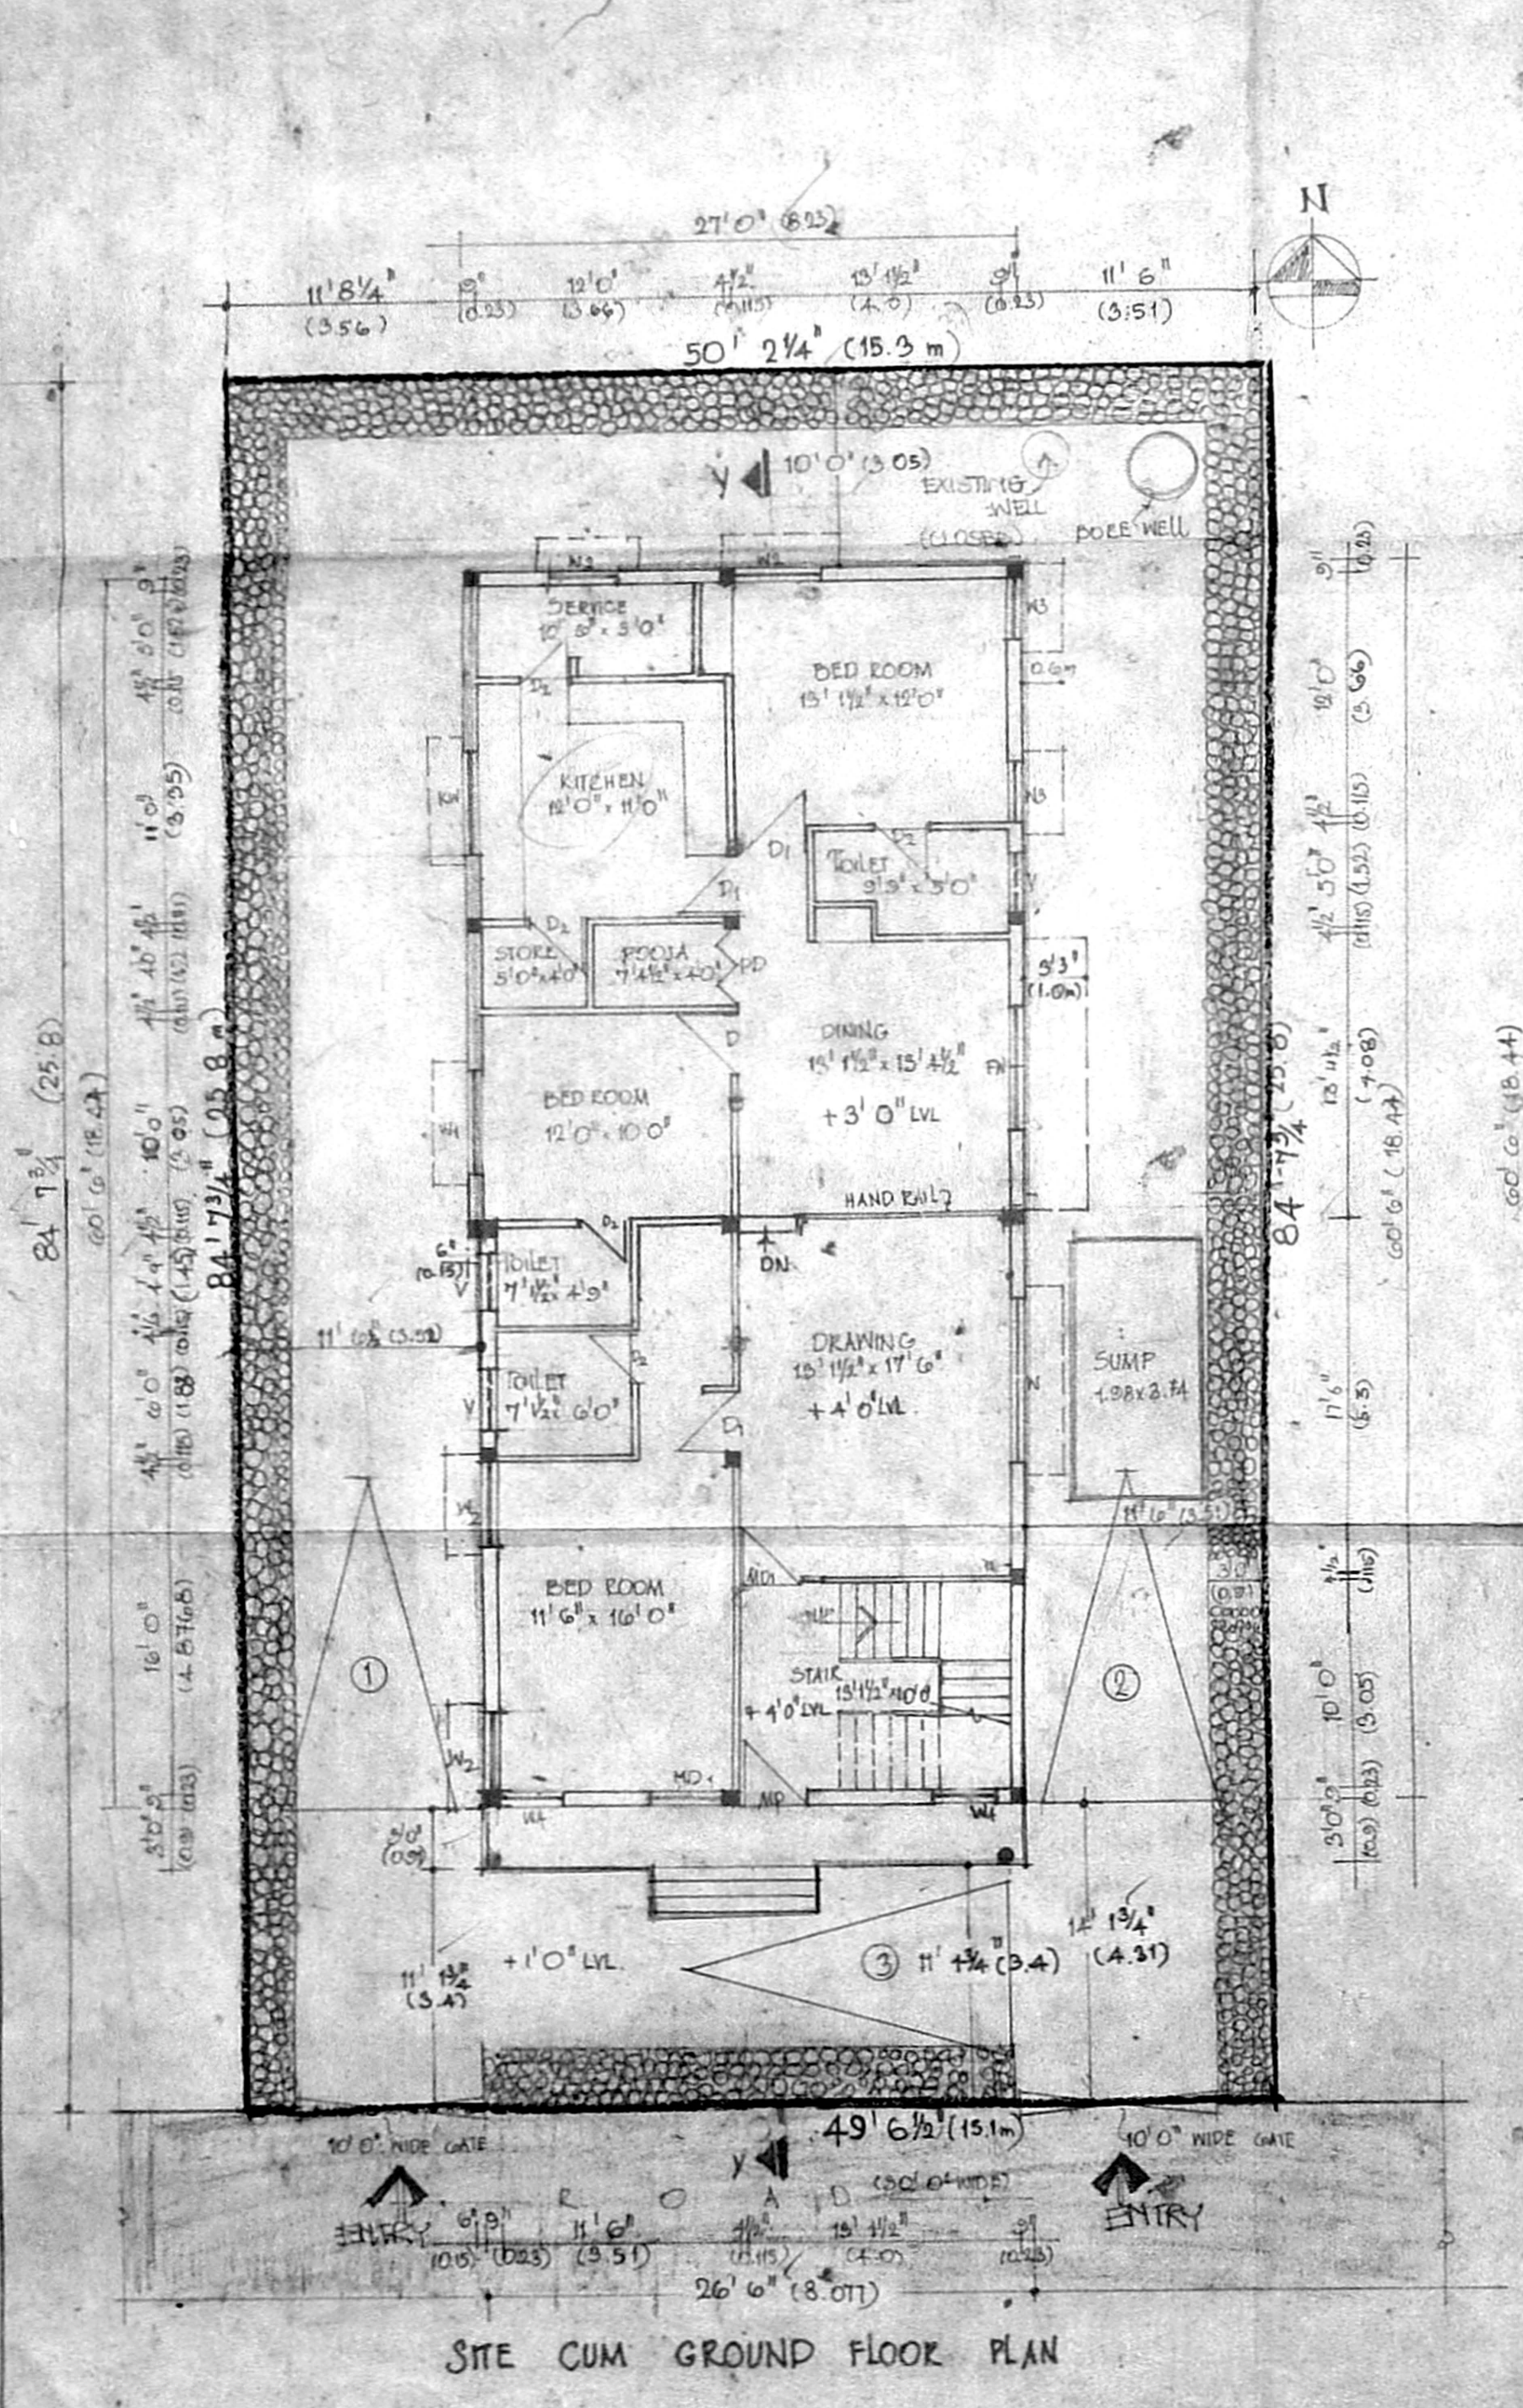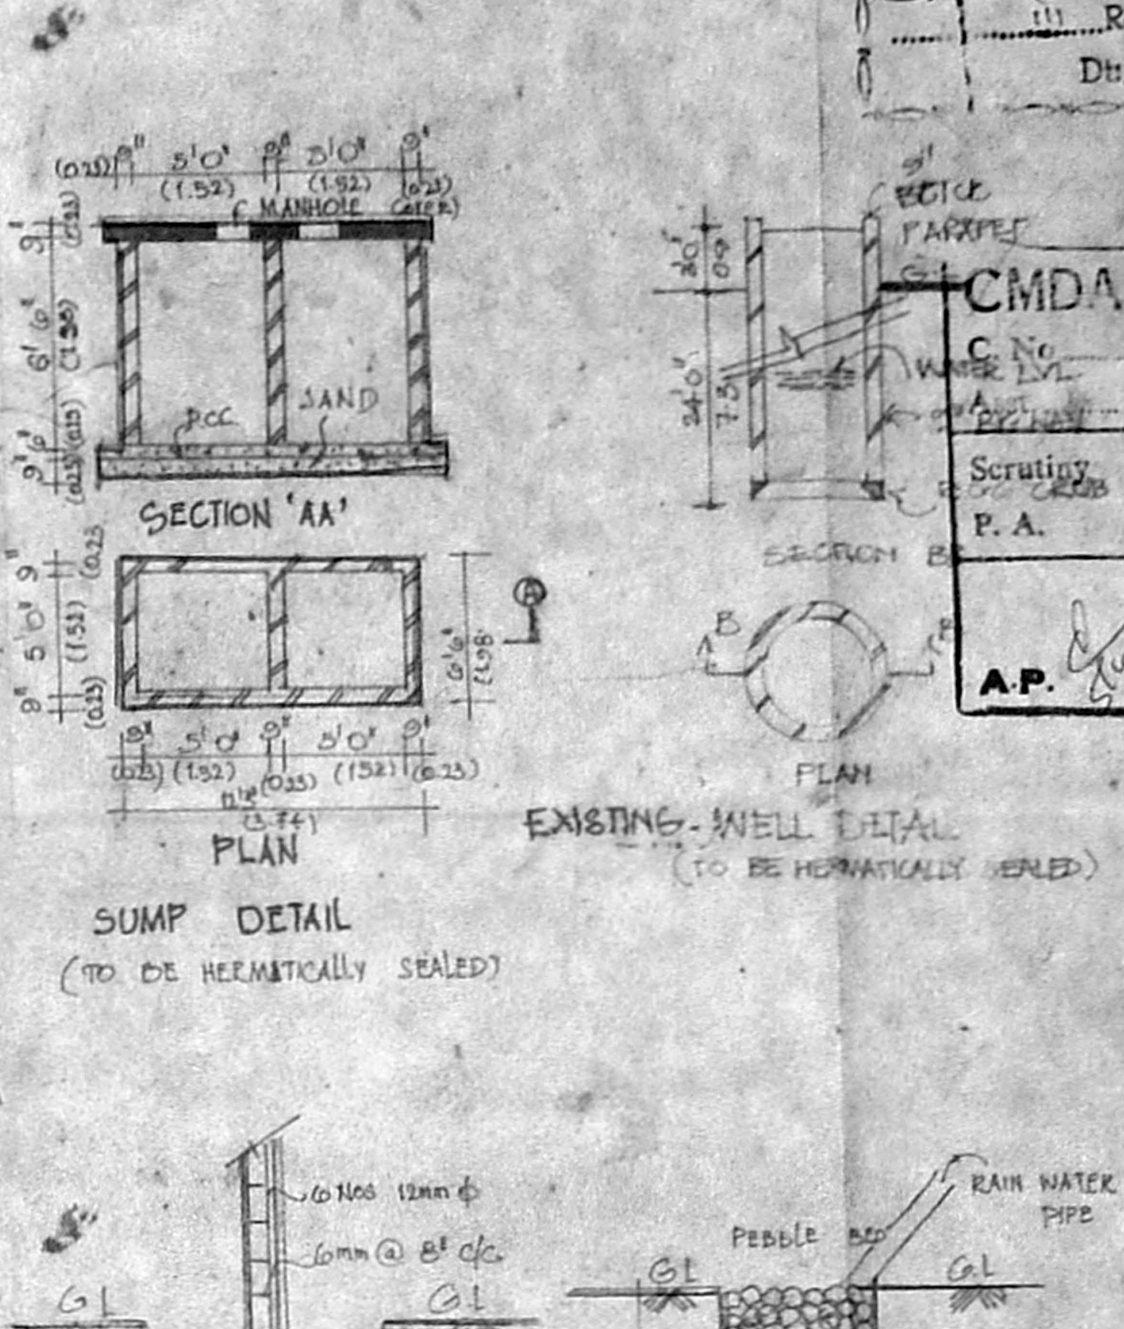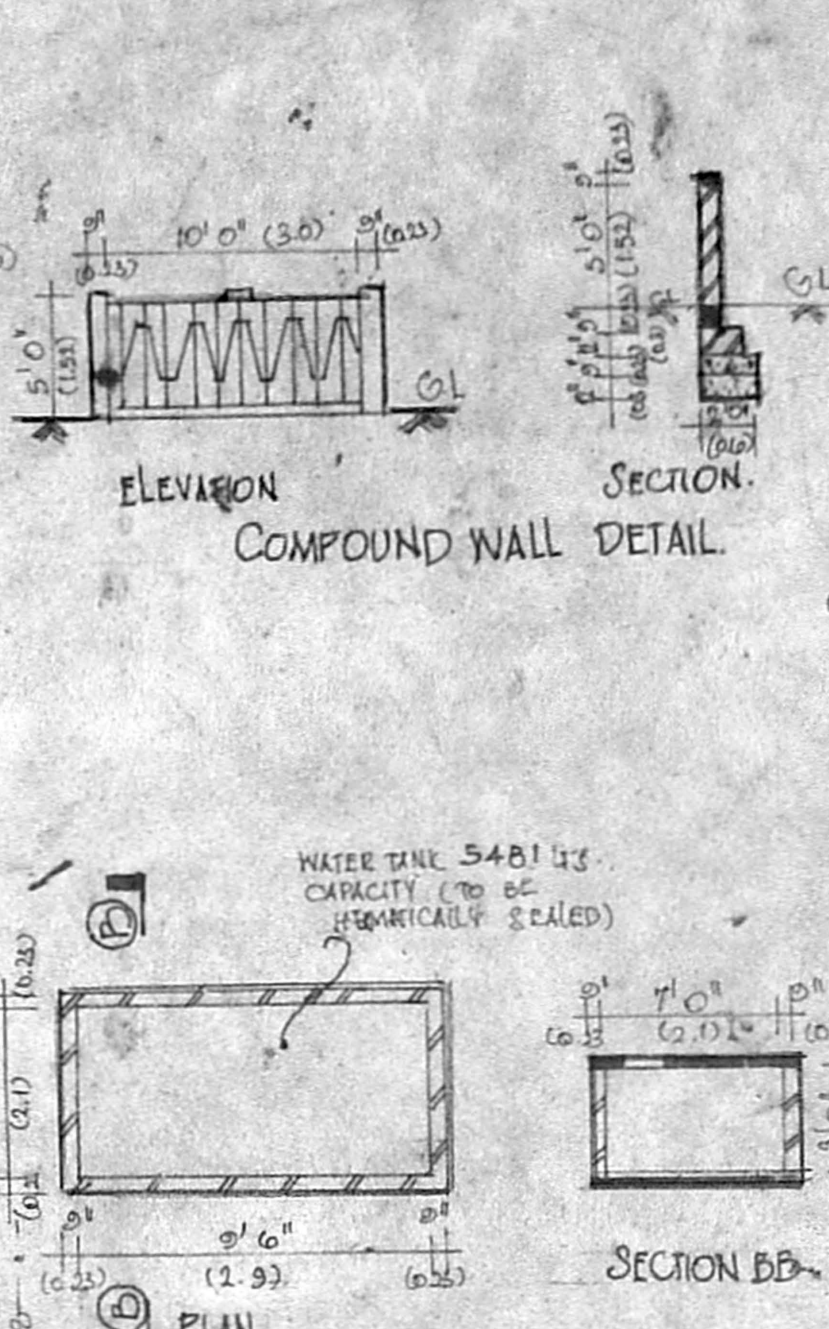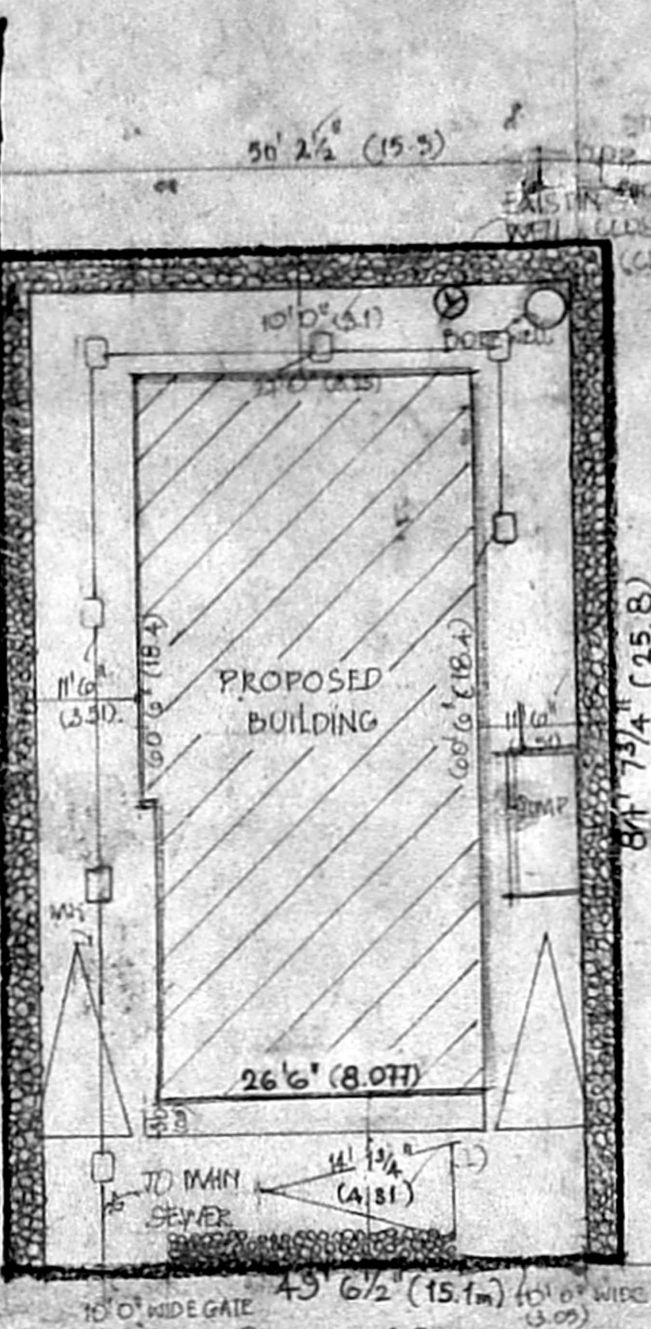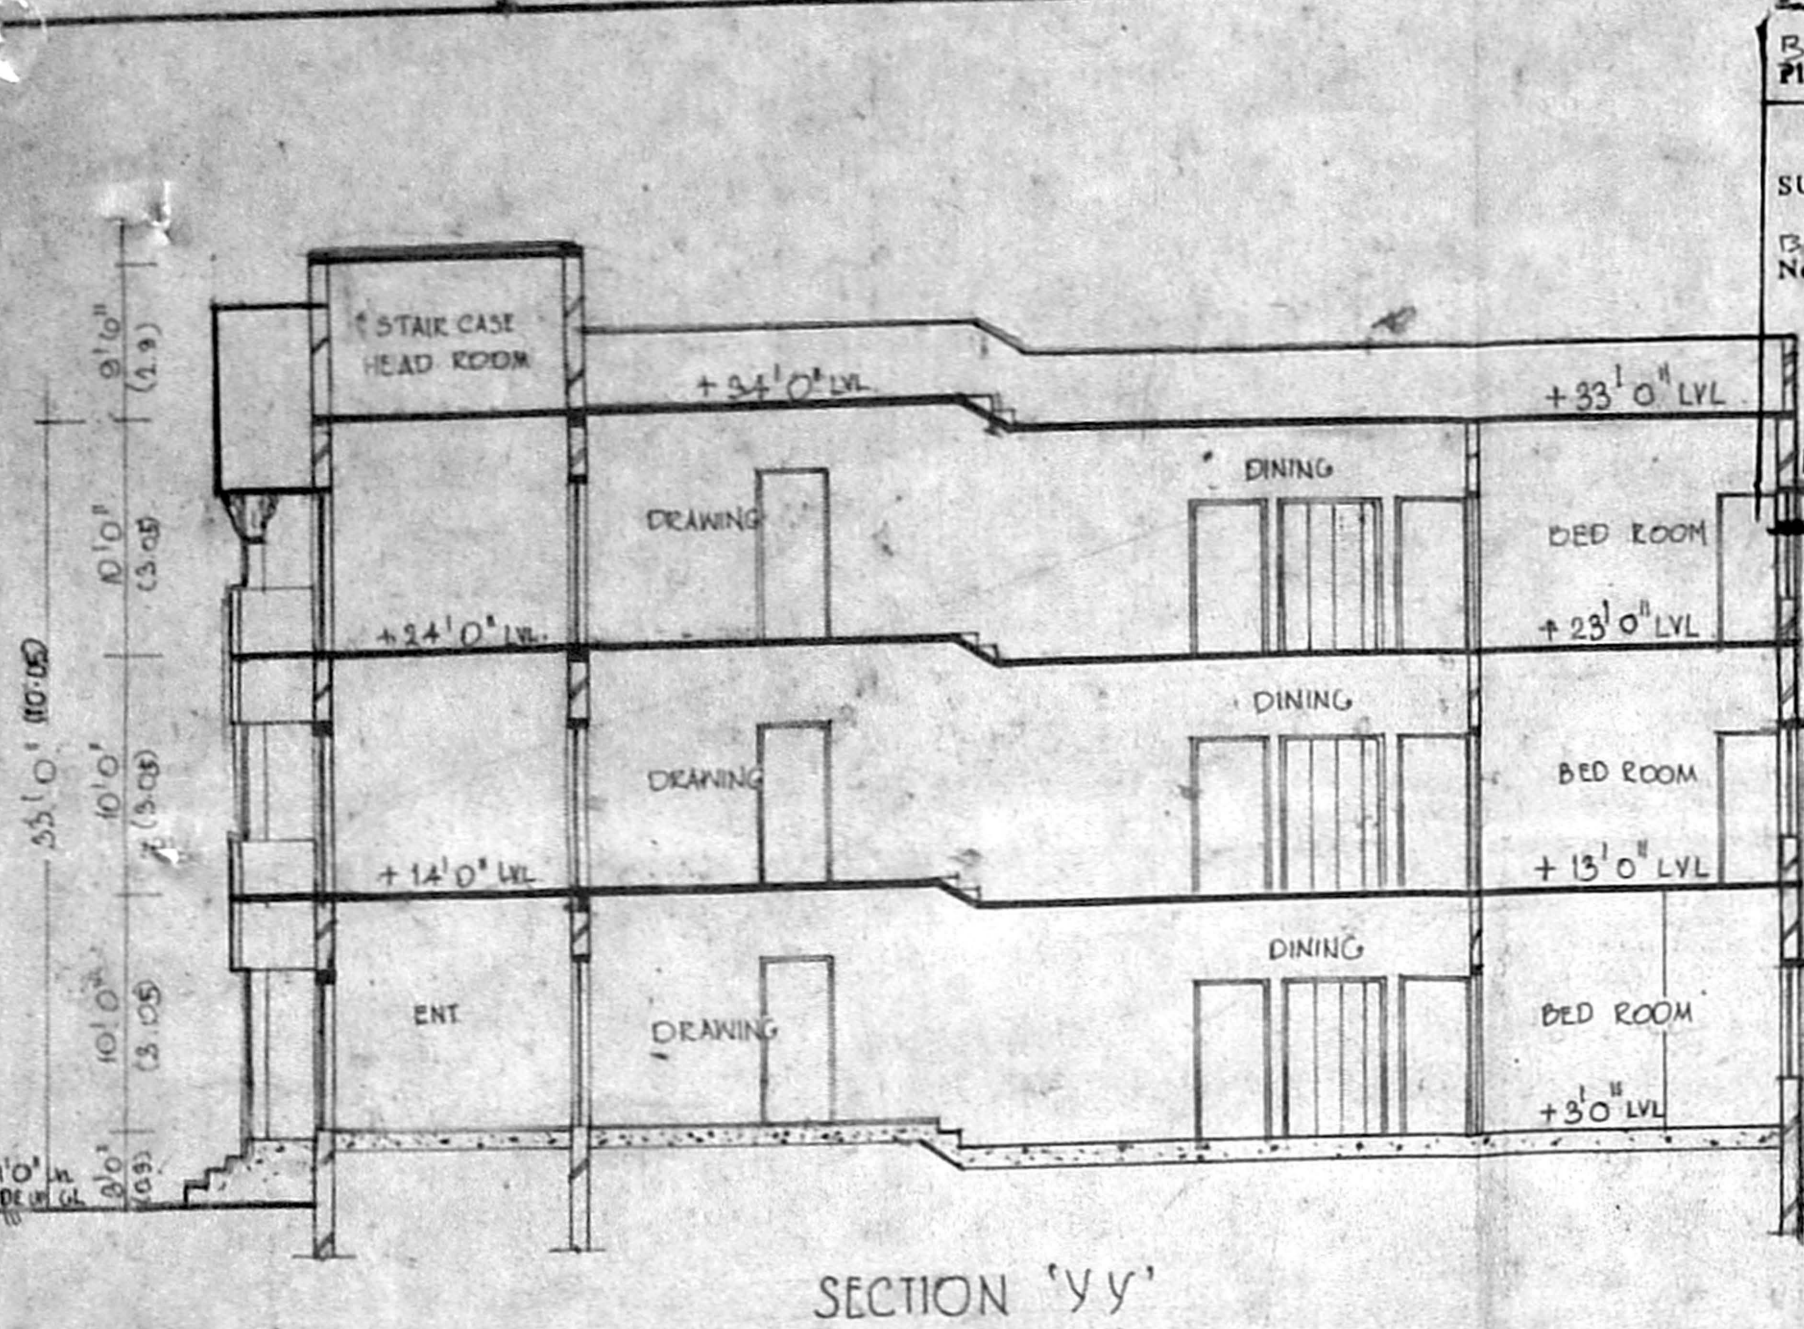

LEGEND
 PROPOSED BOUNDARY ROAD
 SEWAGE LINE EXISTING
 OWNERS SIGNATURE
 SHOBANA RAJAPPA B ARCH
 Registered Architect CA / 84 / 2089
 10, B.M. GARDEN STREET,
 MADRAS 600 018
 LICENSED SURVEYOR
 RAJAPPA SHOBANA
 ARCHITECTS INTERIOR DESIGNERS
 ALWARPET CHENNAI-18