

Revised Plan
Dt. 11.5.2001

CMDA (B) / In. No. 1
C. No. B. 9205/21K.1
Asst. _____
Scrutiny P.A. _____
AP 22/5/2001

SCHEDULE OF JOINERY.

D1	3'6" x 7'6"	T.U. FLUSH DOOR
D2	1'0" x 2'6"	T.U. FLUSH DOOR
D3	3'0" x 7'6"	T.U. FLUSH DOOR
D4	2'6" x 7'6"	T.U. PANELLED DOOR
H1	6'0" x 4'6"	T.U. GLAZED WINDOW
H2	4'6" x 4'6"	T.U. GLAZED WINDOW
V1	2'0" x 2'6"	N.C. JALI

STATEMENT OF BUILT UP AREA

GROUND FLOOR AREA : 168.89 m²
FIRST FLOOR AREA : 168.89 m²
SECOND FLOOR AREA : 168.89 m²
THIRD FLOOR AREA : 168.89 m²
TOTAL AREA : 575.96 m²

PLOT AREA : 455.7 m² (AS PER DOCUMENT) 461 m² AS PER P.T.A.
FSI : 1.48 COVERAGE : 37%


PROPOSED RESIDENTIAL BUILDING AT PLOT NO 38, DOOR NO NEW 7, OLD NO 38, T.S. NO 38, BLOCK NO 7, WARD-B, OLD S NO 55, (BINA) OF NANGANALLUR VILLAGE, CHENNAI-600 061, POONTHOTTAM II STREET, ALANDUR MUNICIPALITY.

KEY:


SIGNATURE OF OWNER _____

SIGNATURE OF LICENSED SURVEYOR _____


K. SELVAM, B.E. AMIE (I) A.T.V.
Consulting Civil Engineer, Licensed Engineer
Approved Valuer & Licensed Surveyor,
CL-1 R.G. No. 82/00-2001
Cooperation of Chennai,
No. 1-59, Mogappair East,
CHENNAI-600 050,
Ph: 6560164

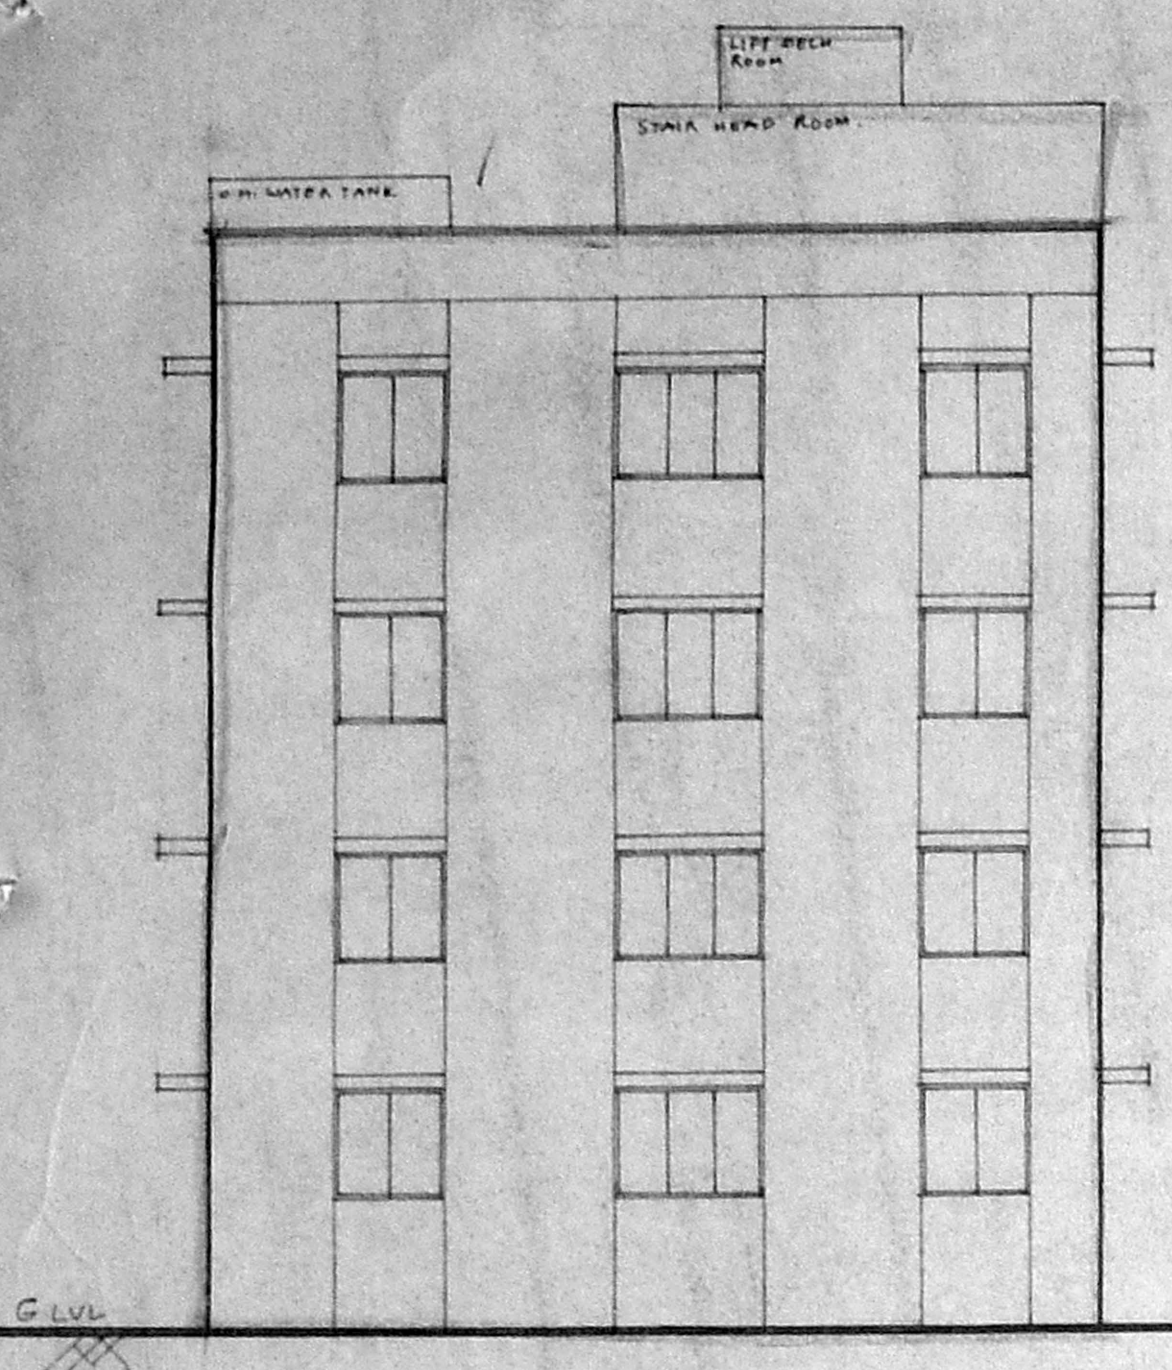

FRONT ELEVATION.
SCALE 1/8" = 1'0" (1:100)

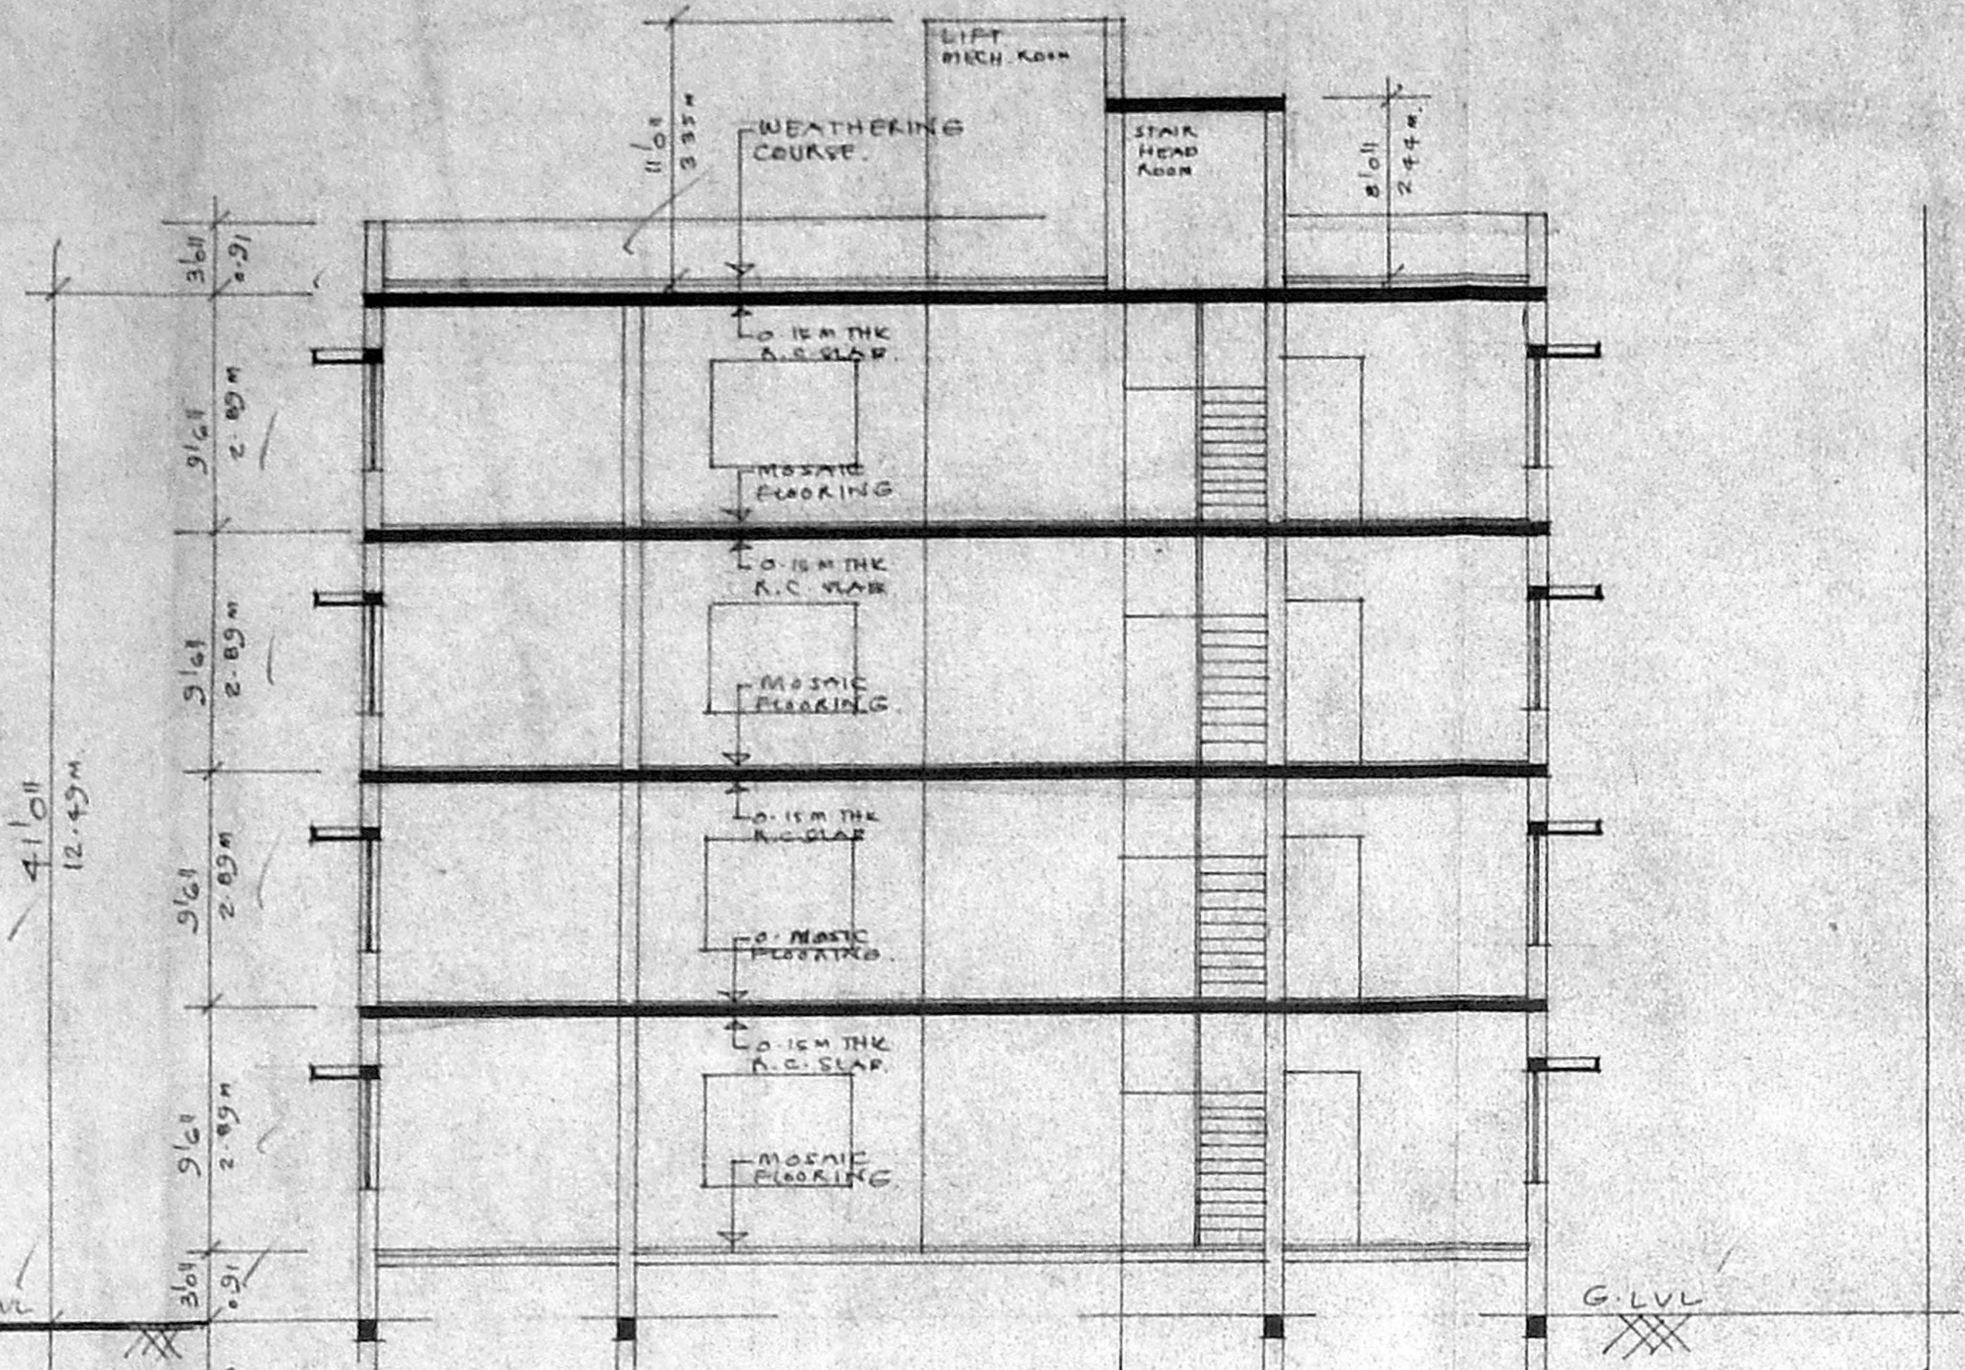


SECTION A-A
SCALE 1/8" = 1'0" (1:100)

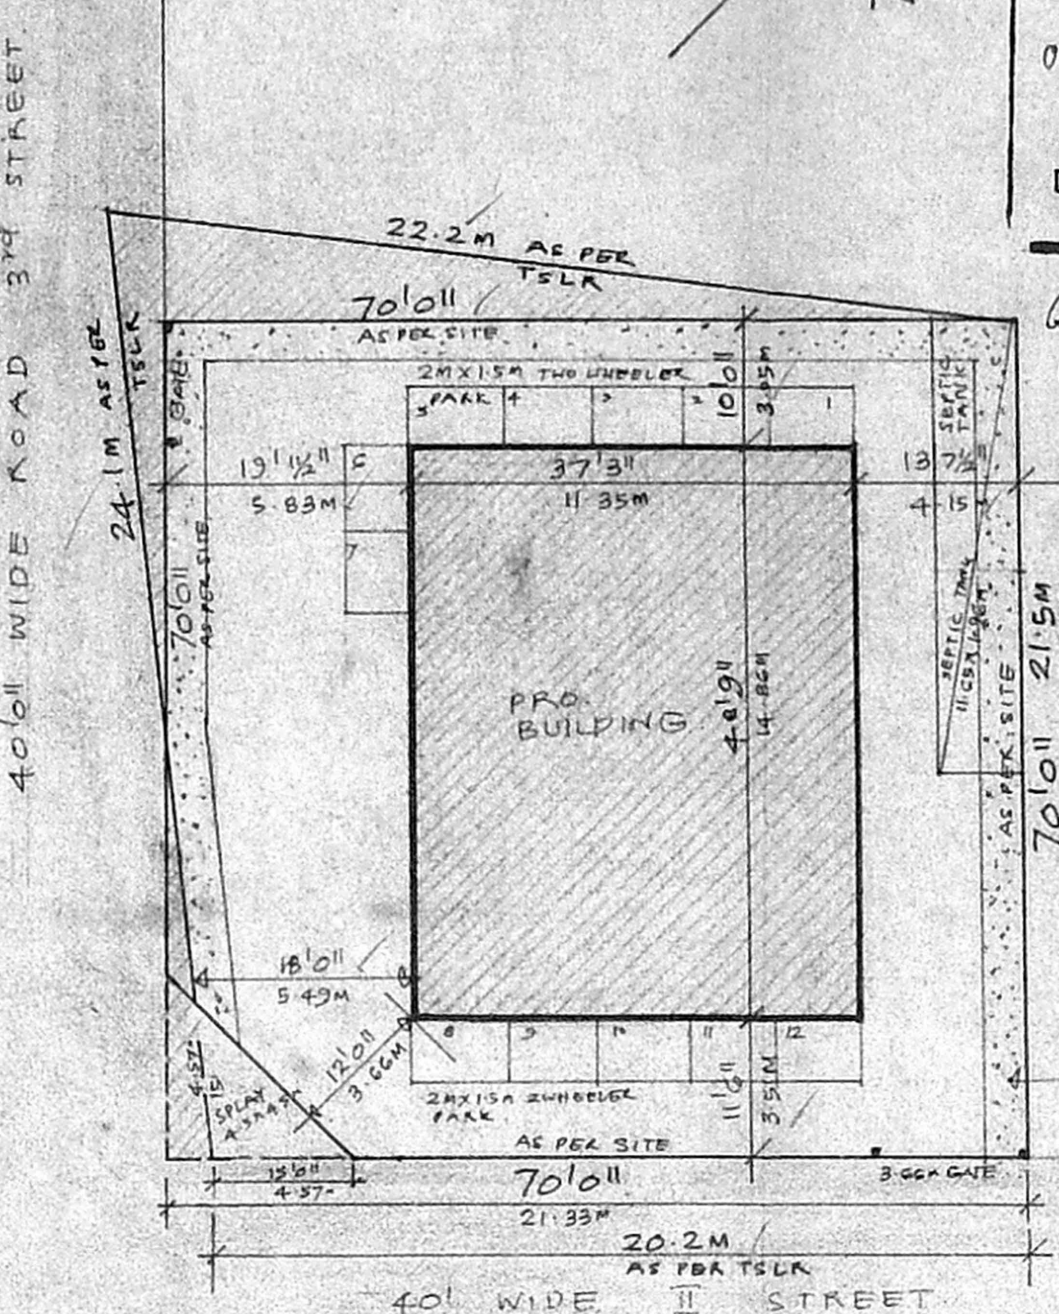


SITE PLAN.
SCALE 1/16" = 1'0" (1:200)


13/06/2001 228/2001
Planning Permit No. _____
APPROVED
SUBJECT TO THE CONDITIONS IN THIS OFFICE LETTER.
No. 9205/2001 Date 8/2001
o/c/l _____
FOR MEMBER SECRETARY
CHENNAI METROPOLITAN
DEVELOPMENT AUTHORITY
CHENNAI-600 008.

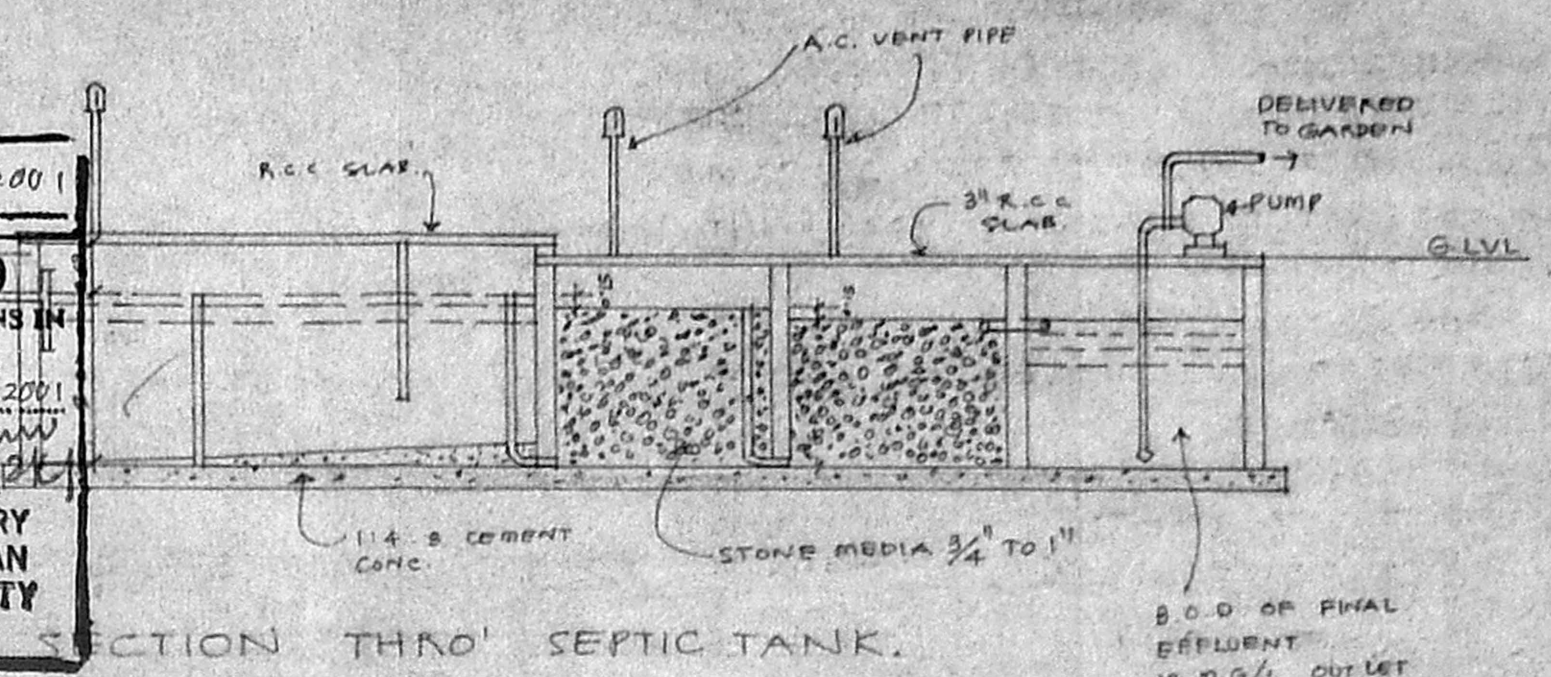


SECTION THRU SEPTIC TANK.

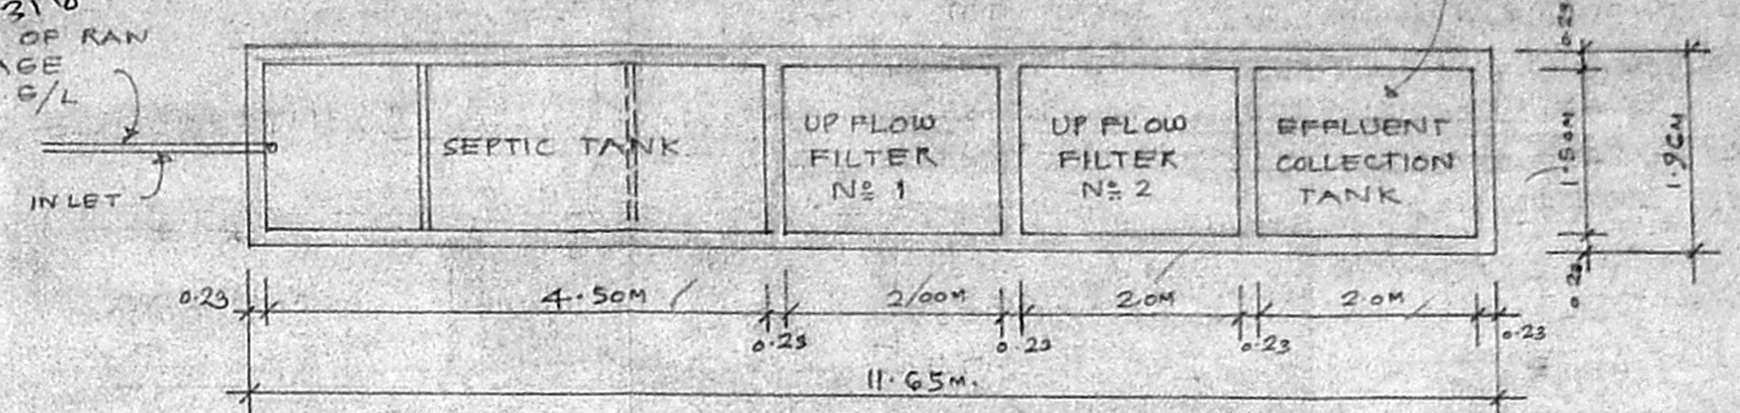


PLAN. DETAILS OF UPFLOW FILTER SEPTIC TANK.

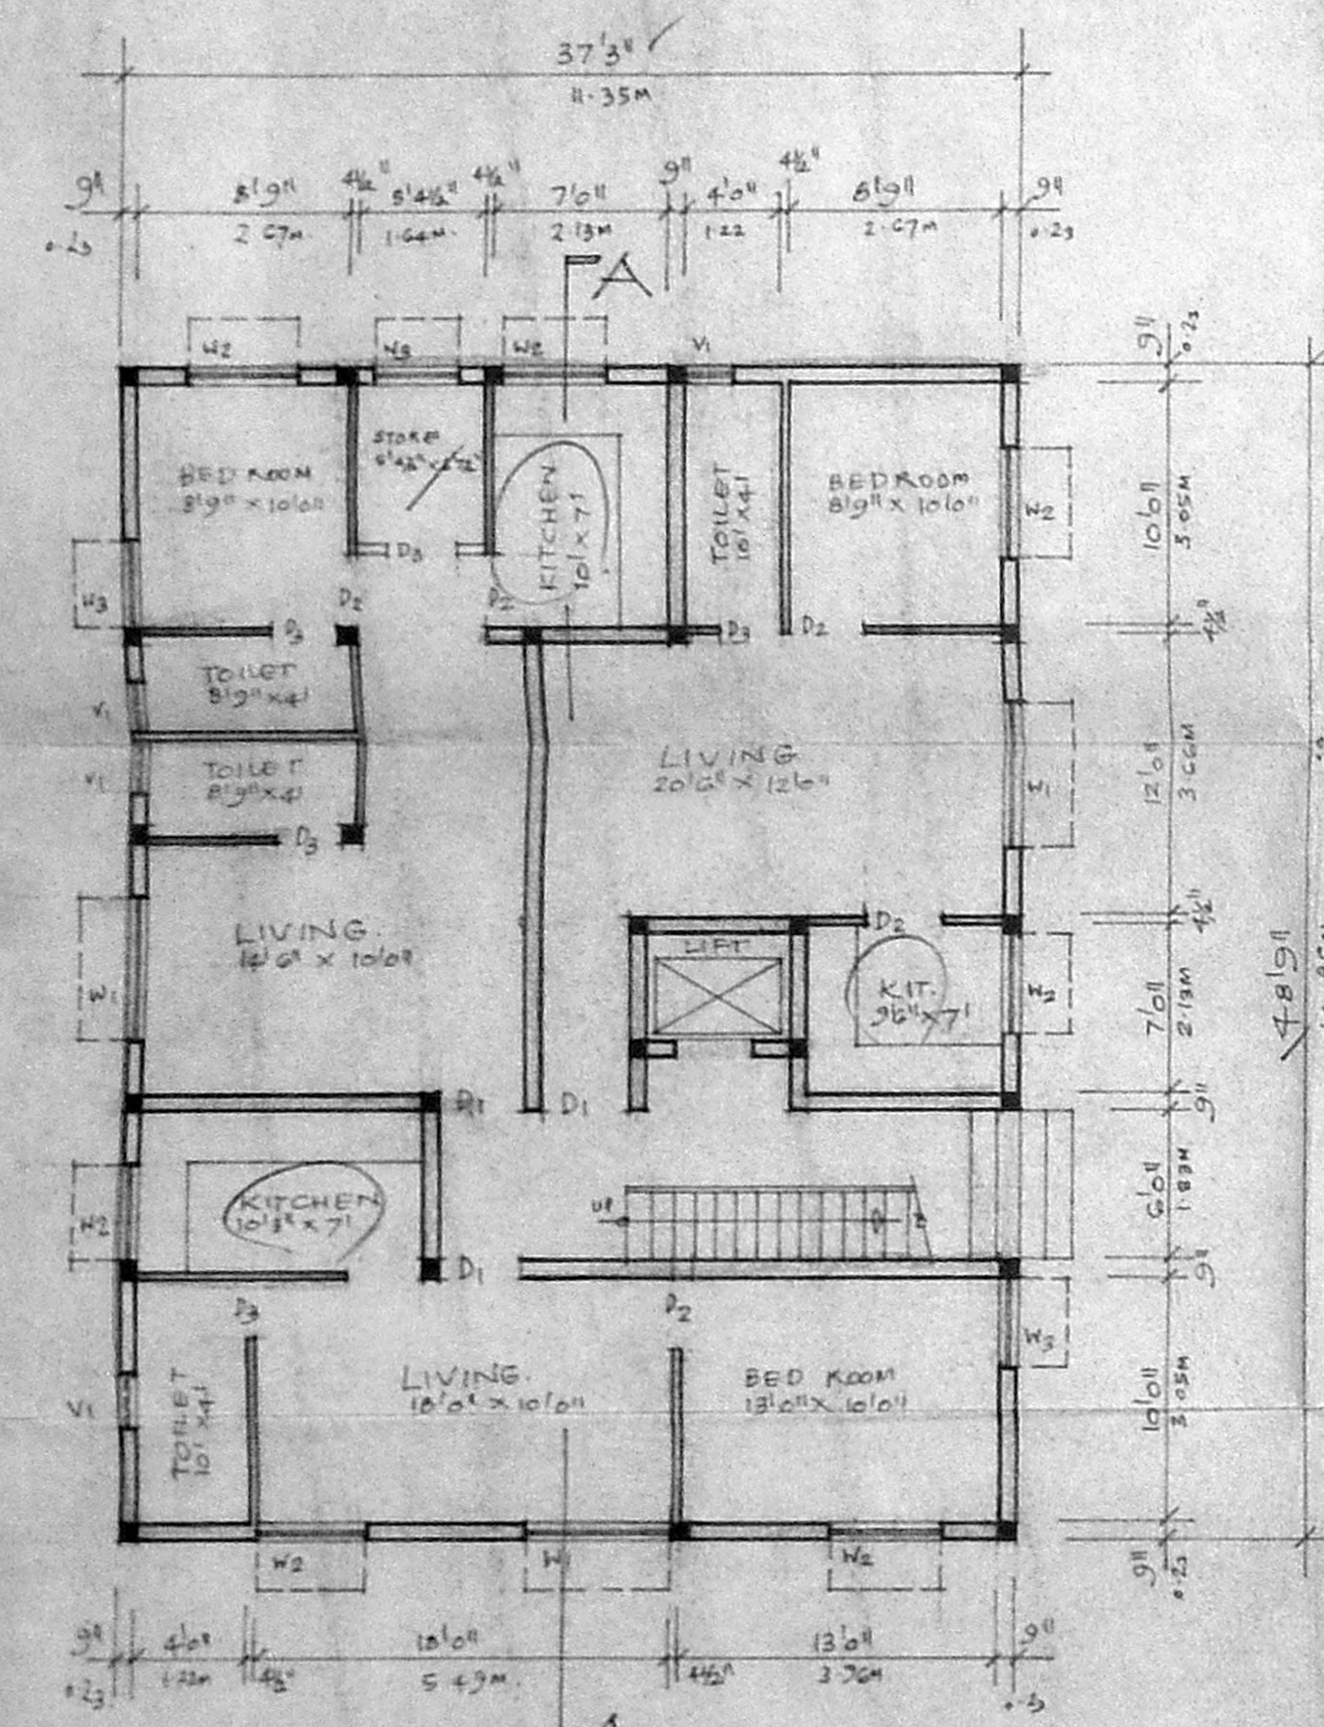


GROUND FLOOR PLAN.
SCALE 1/4" = 1'0" (1:100)

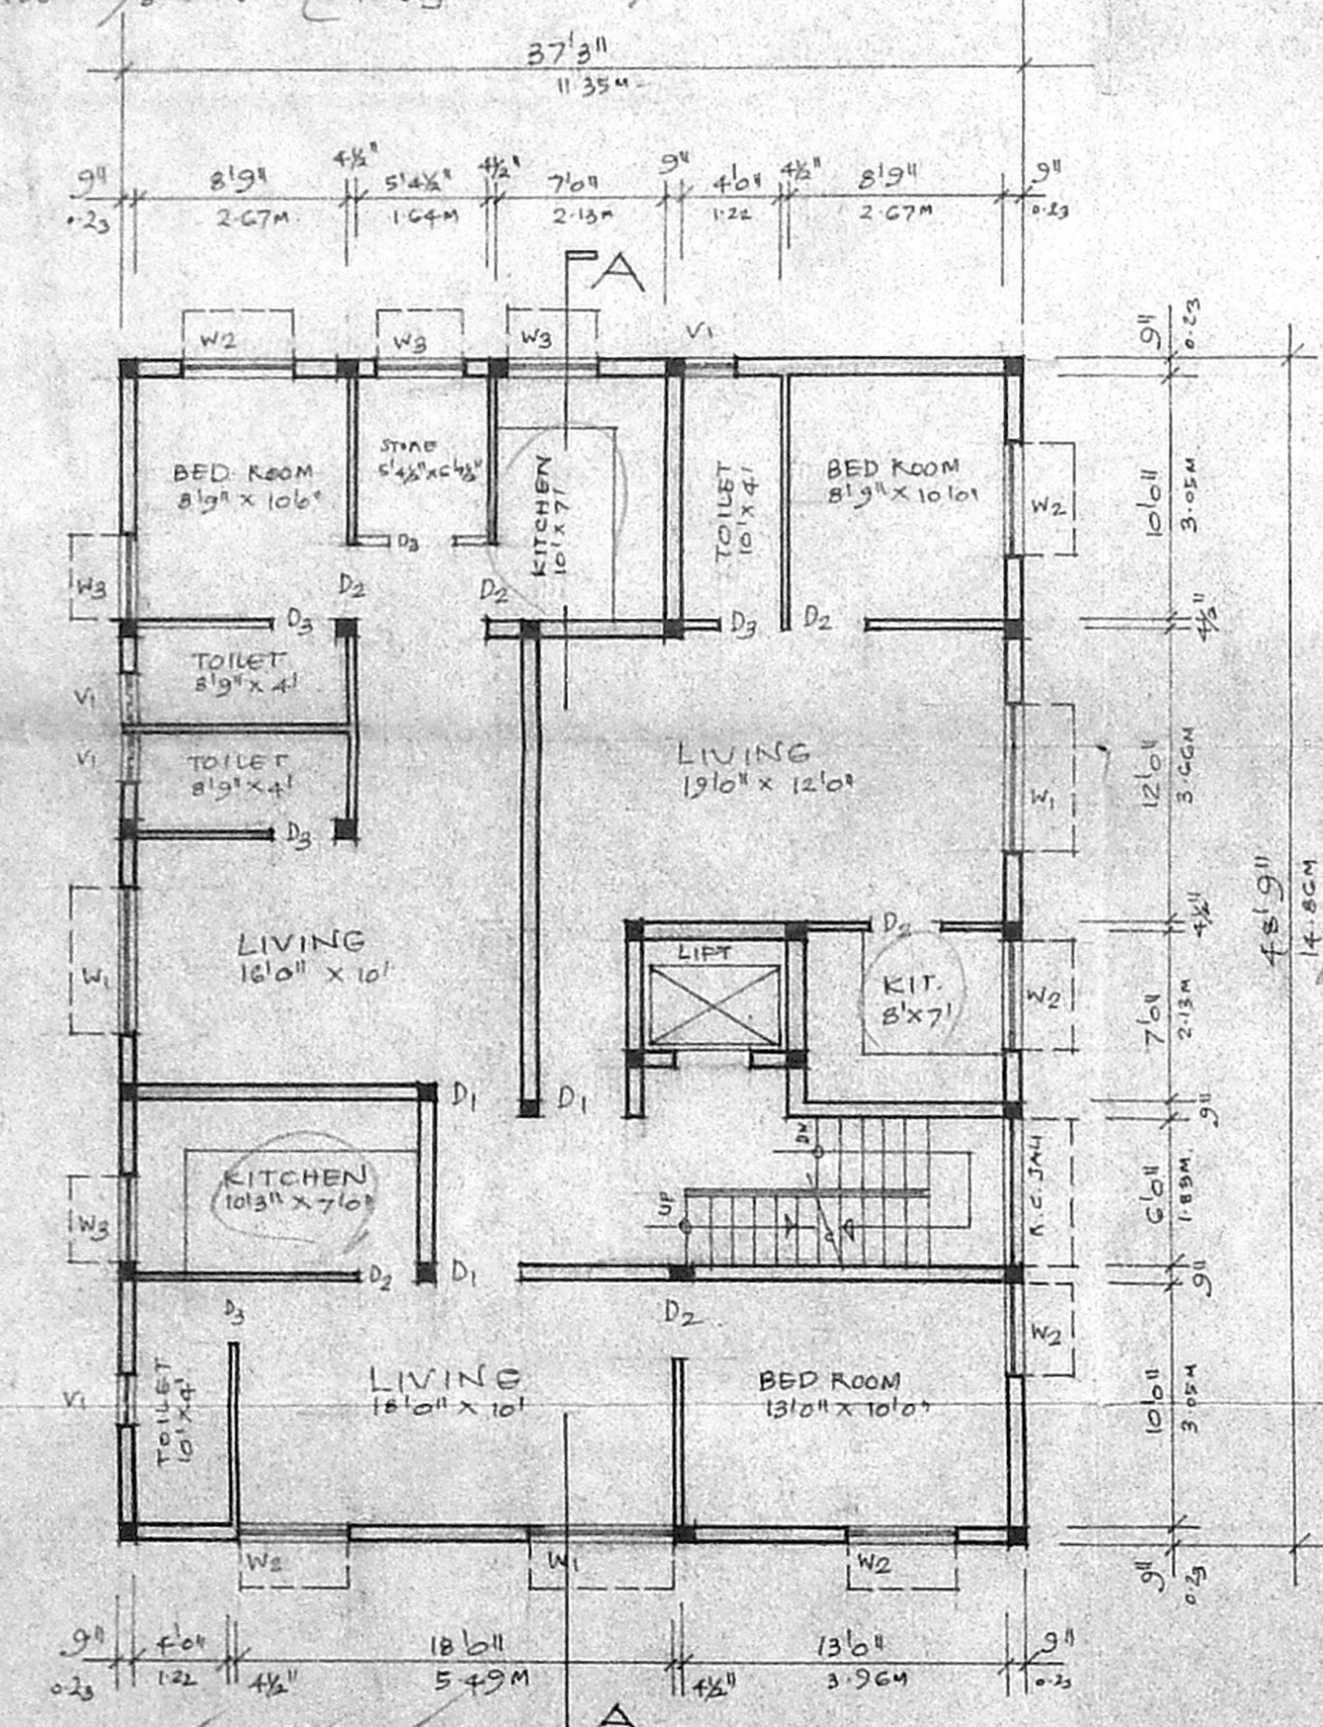

1ST, 2ND & 3RD FLOOR PLAN.
SCALE 1/8" = 1'0" (1:100)

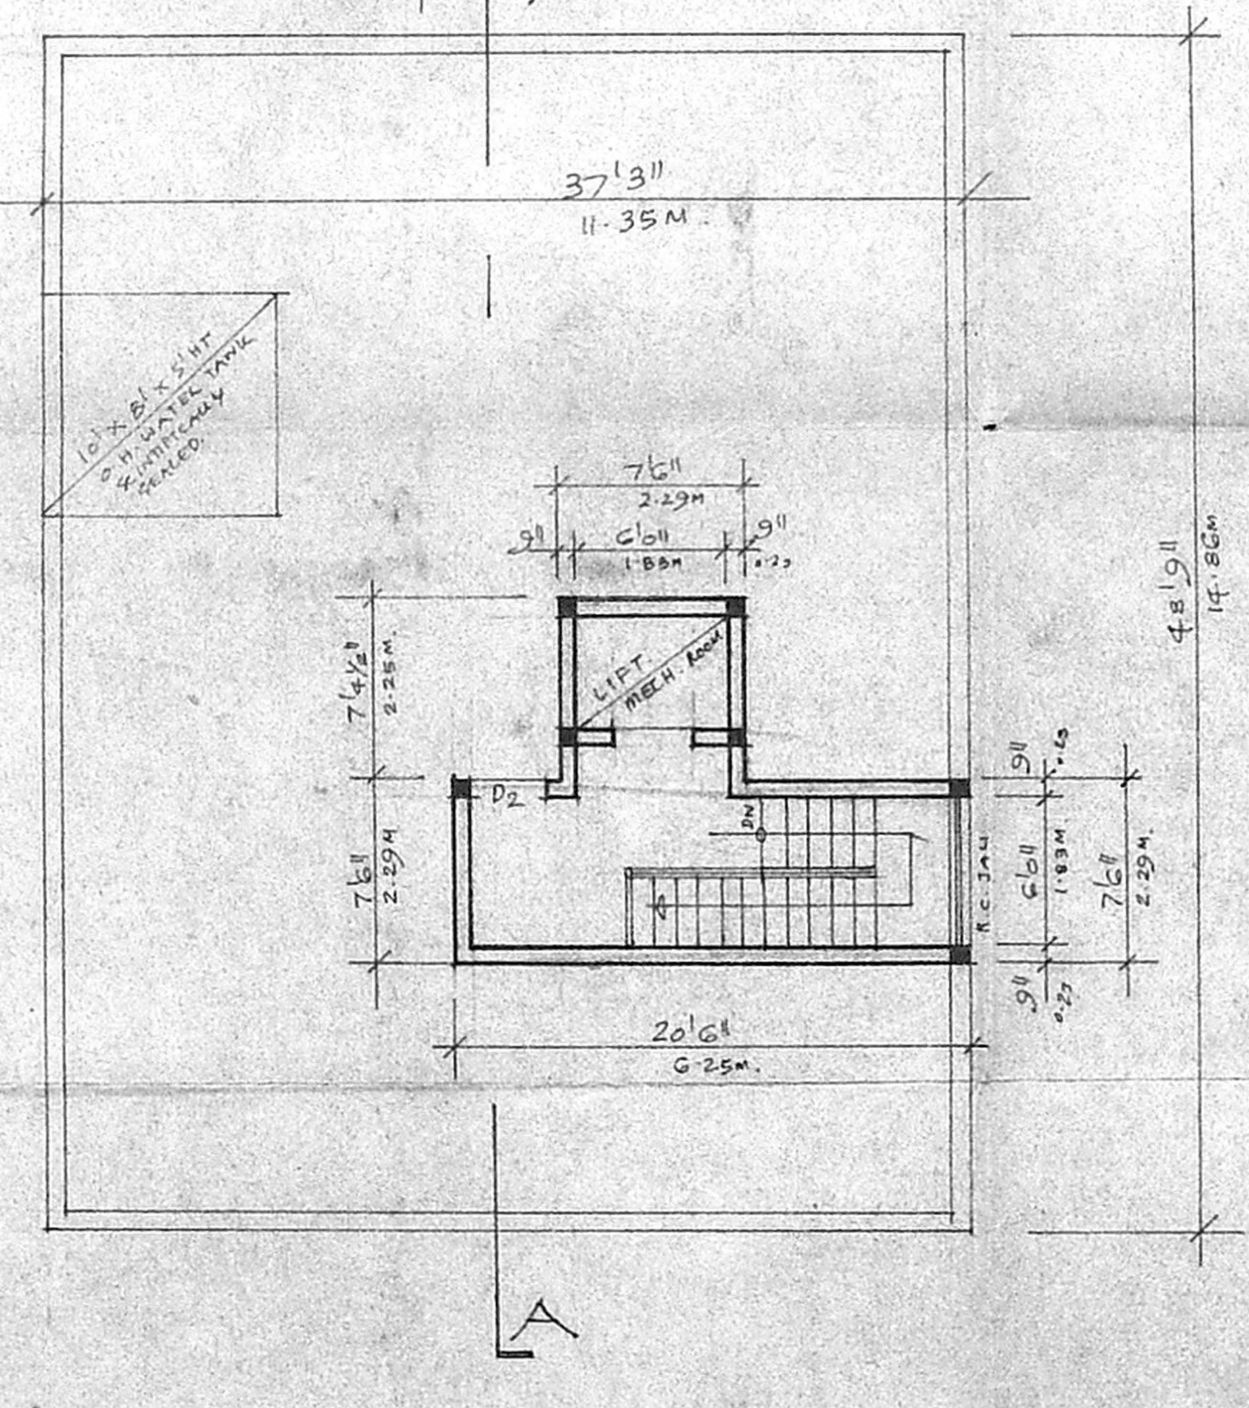

TERRACE FLOOR PLAN.
SCALE 1/8" = 1'0" (1:100)

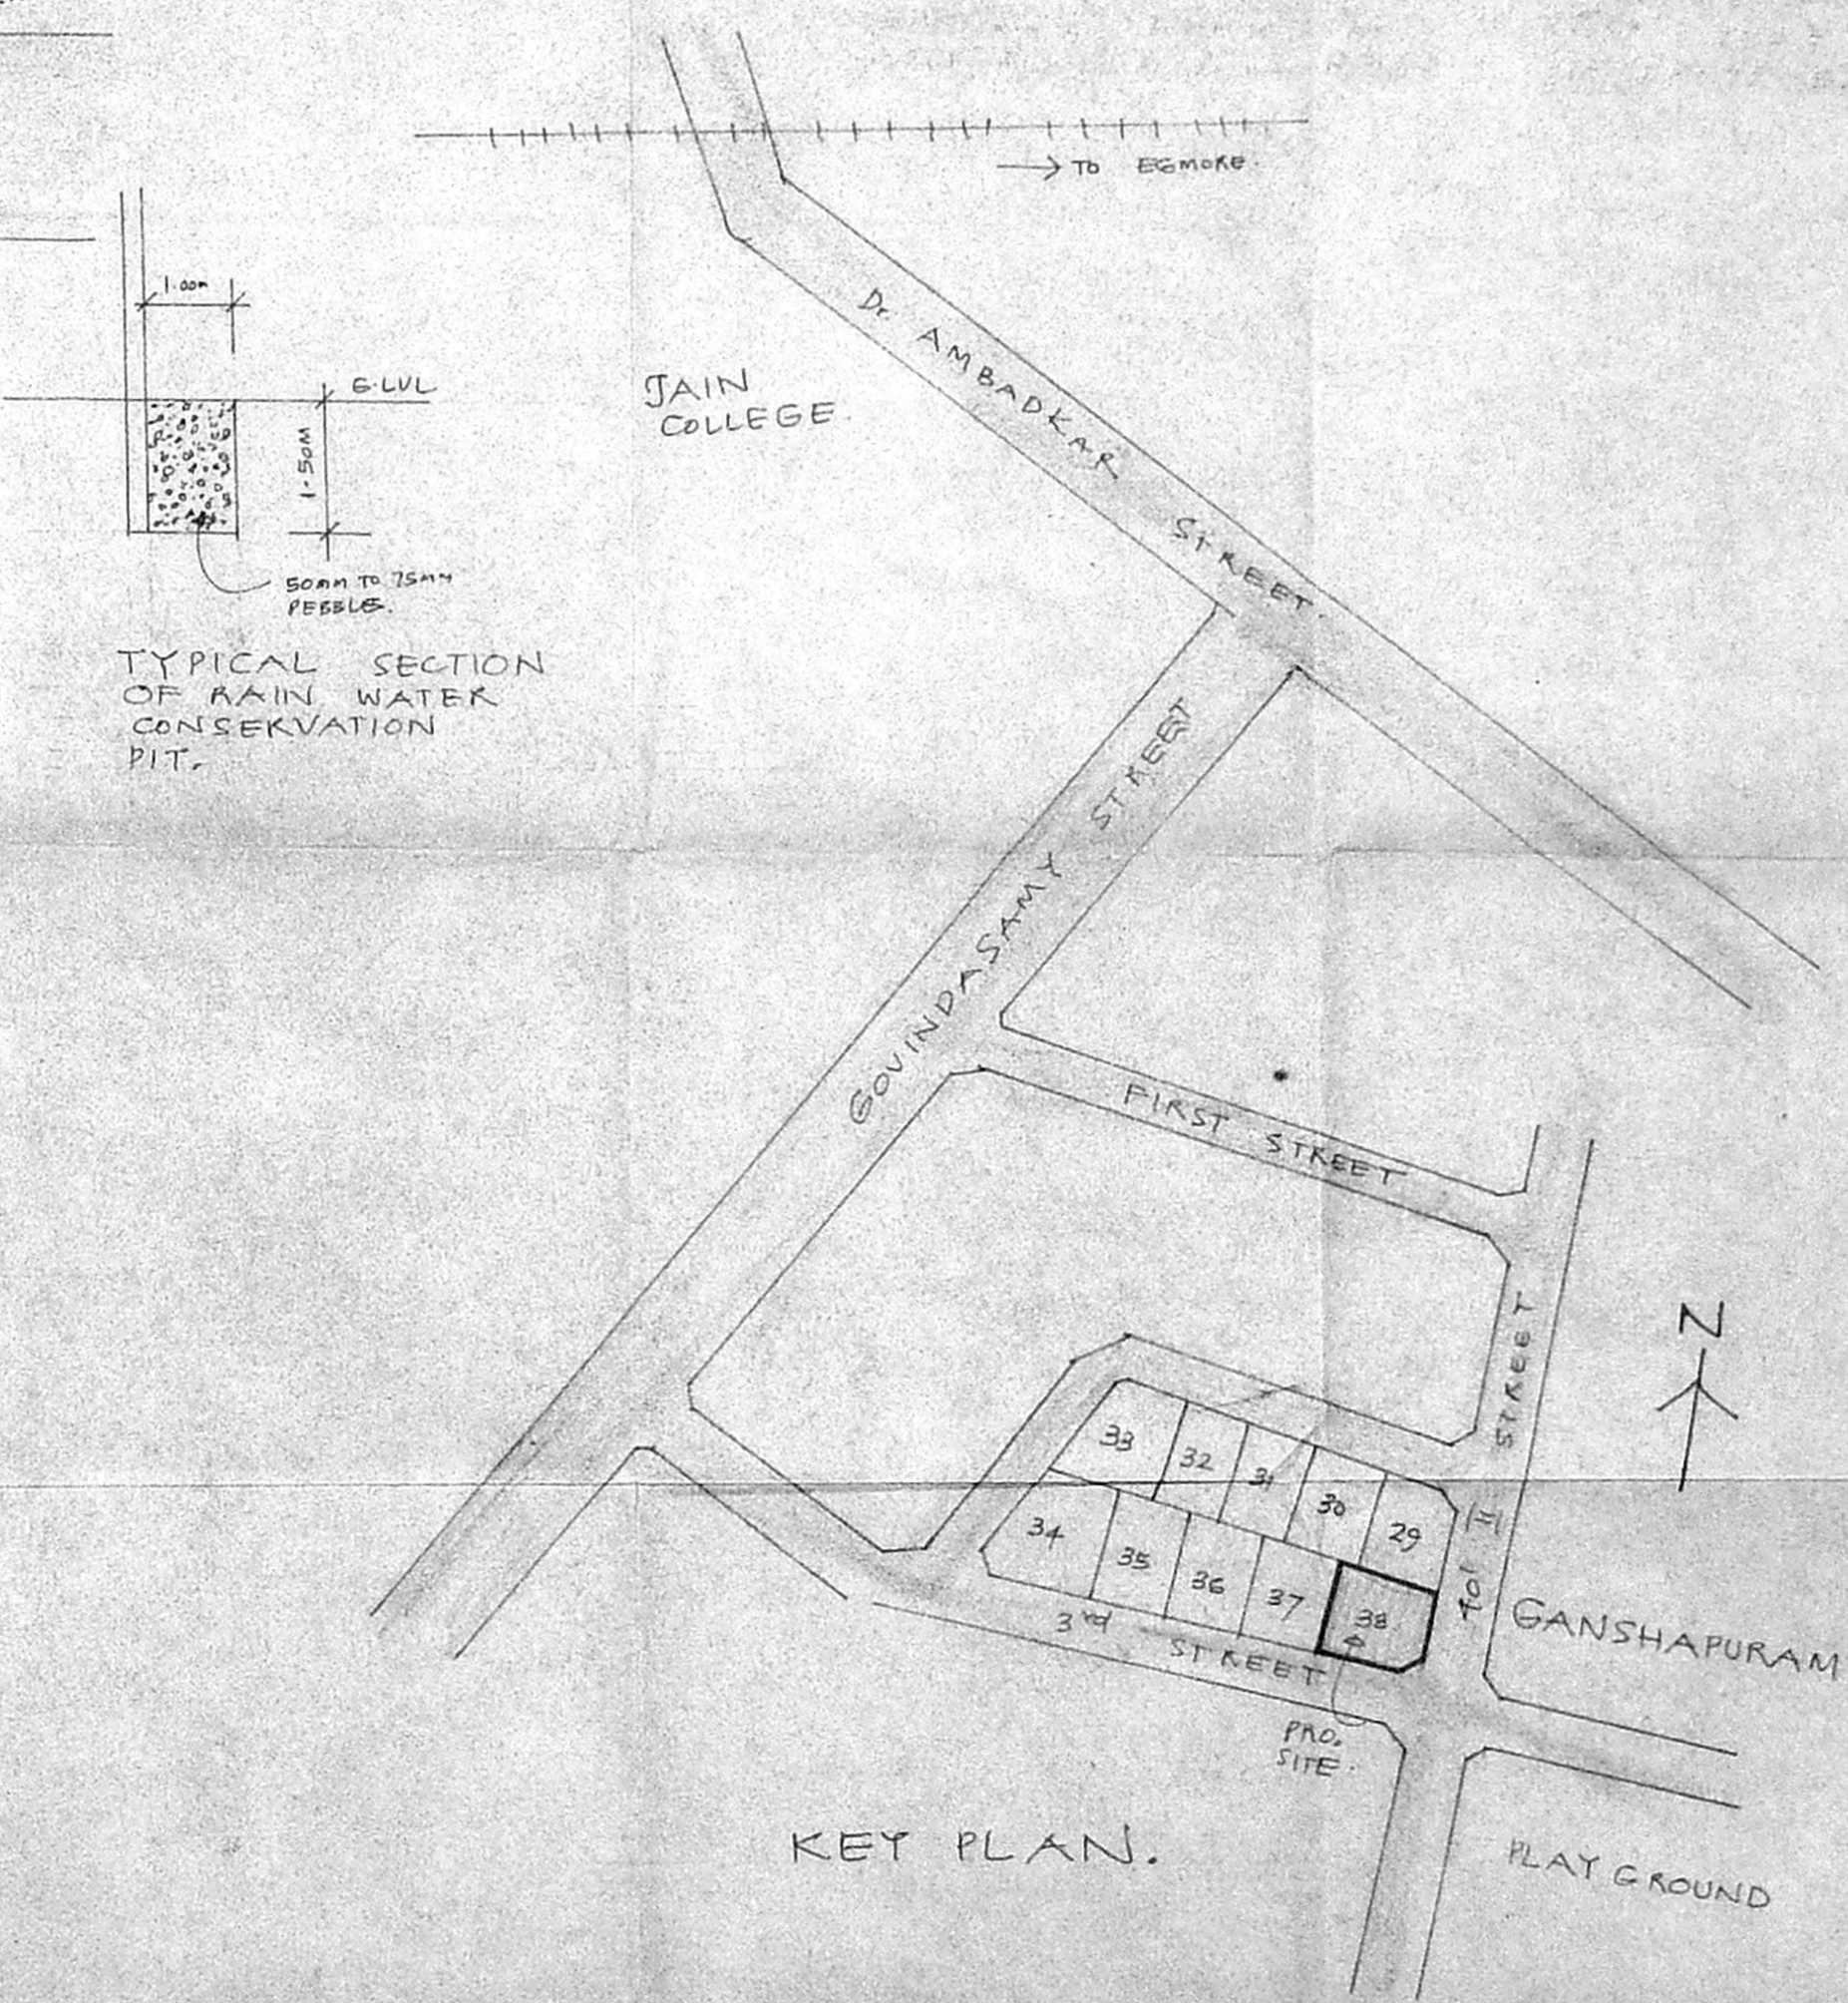

KEY PLAN.