

JOINERIES.

1st Revised Plan
Dt. 18.05.2001

M0	MAIN DOOR	2'3" x 7'0"	1.00 x 2.14
D1	DOOR	3'0" x 7'0"	0.91 x 2.14
D2	DOOR	2'6" x 7'0"	0.75 x 2.14
W1	WINDOW	5'0" x 2'0"	1.52 x 1.22
W2	WINDOW	5'0" x 2'0"	1.52 x 1.22
W3	WINDOW	6'0" x 2'0"	1.82 x 1.22
V	VENTILATOR	2'6" x 2'0"	0.75 x 1.61
FW	FRENCH WINDOW	6'0" x 6'0"	2.44 x 1.83

CMDA (B) / NO. 1
C. No. B-2/2005/2001

Scrutiny
P.A. 21/05/2001
A.P. [Signature] D.P. [Signature]

AREA STATEMENT.

TOTAL PLOT AREA:	IN SFT	IN SQM
PRO. GROUND FLOOR AREA:	5981.00	555.90
PRO. FIRST FLOOR AREA:	1859.50	172.81
PRO. SECOND FLOOR AREA:	2328.00	216.31
PRO. THIRD FLOOR AREA:	2328.00	216.31
TOTAL	12496.50	1161.33

PLOT COVERAGE:	39%
F.S.I.	1.48

COLOUR INDEX.

PROPOSED	[Line Style]
ROAD	[Line Style]
BOUNDARIES	[Line Style]

PROPOSED BUILDING AT
R.S.N: 2719/7,9,10,11,15,17
DOOR NO: 53,38,51,50.
BLOCK.49 MUFTI AMIRULLA
SAHIB STREET, TRIPLICANE,
CHENNAI 600005. TRIPLICANE
HIGH ROAD. TRIPLICANE DIVISION.

SCALE: 1:100

OWNERS:

[Signature]

K. SELVA RAMANUJAM
Consulting Civil Engineer (I) A.I.V.
Approved Valuer & Licensed Surveyor
Class-I, R.G. No. 82, 2000, 2000A
Company Regd. at Chennai
No. 100, Meppan Road,
CHENNAI - 600 050.
Ph: 1-660184

LICENCED SURVEYOR:

P/SPL-BLDG/1P2/2001
Plan/Permit No.
APPROVED
SUBJECT TO THE CONDITIONS IN
THIS OFFICE LETTER.
B-2/13765/2001/28/01/2001
FOR MEMBER SECRETARY
CHENNAI METROPOLITAN
DEVELOPMENT AUTHORITY
CHENNAI-600 008.

FRONT ELEVATION

SECTION 'AA'

SITE PLAN
(SCALE 1"=16'0")

TERRACE PLAN










TYPICAL FIRST, SECOND AND
THIRD FLOOR PLANS

PLAN OF UNDER
GROUND SUMP

SECTION-BB

DETAILS OF
FOUNDATIONS

DETAILS OF
PEBBLE BED

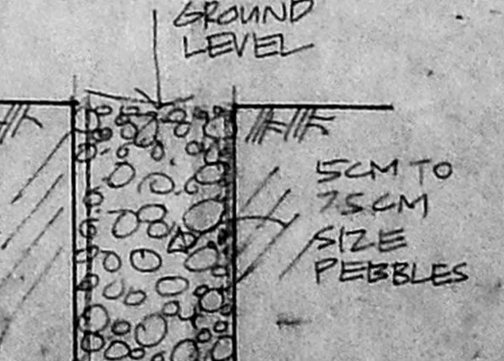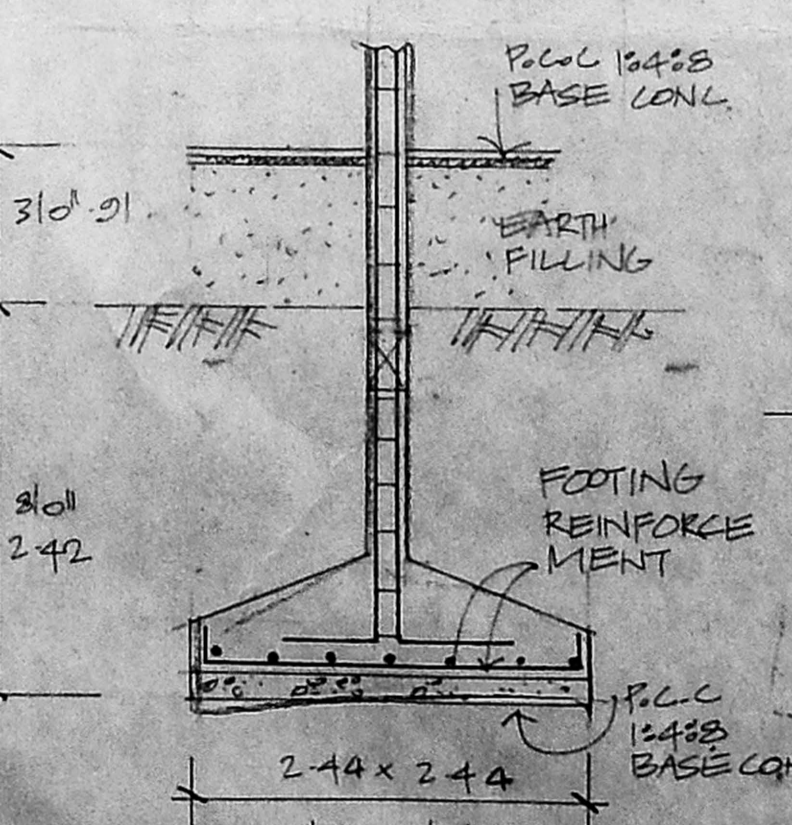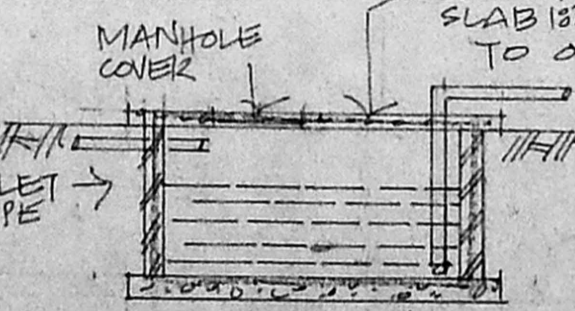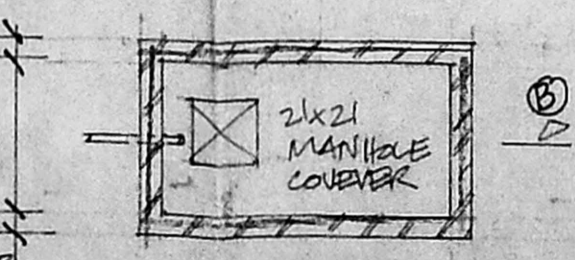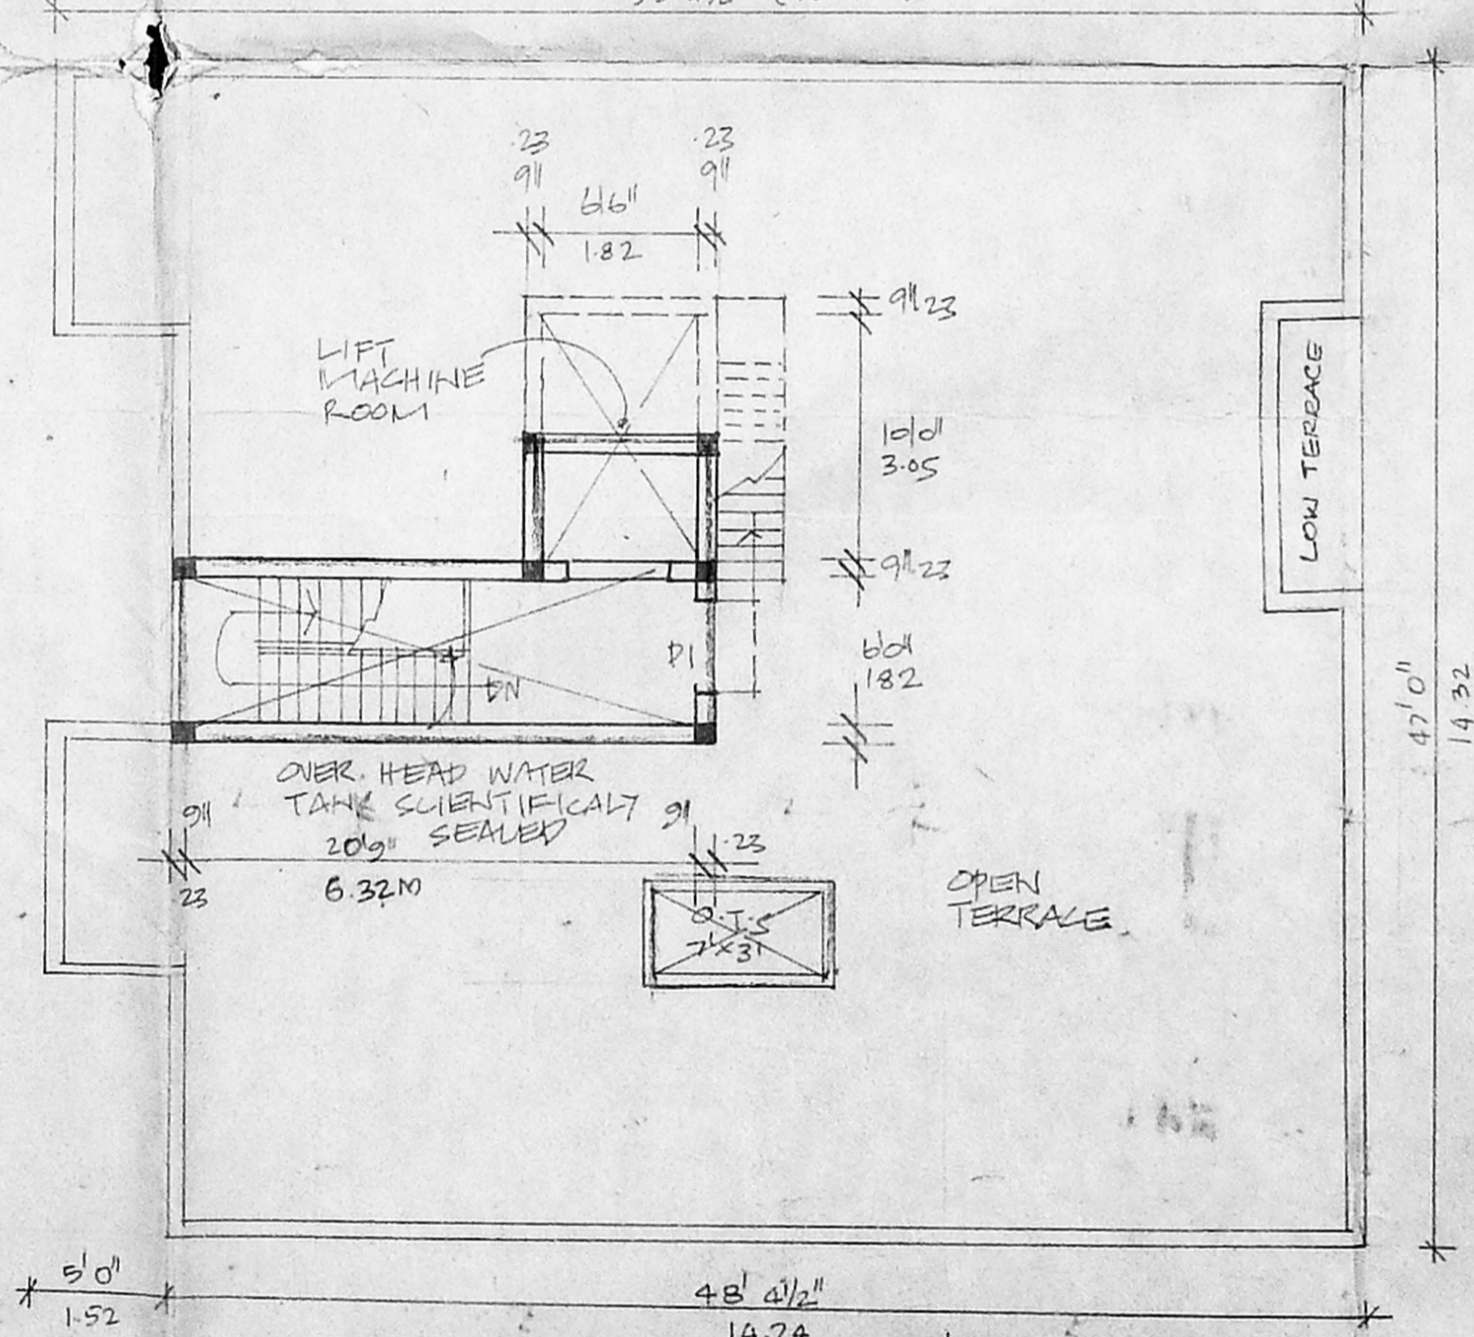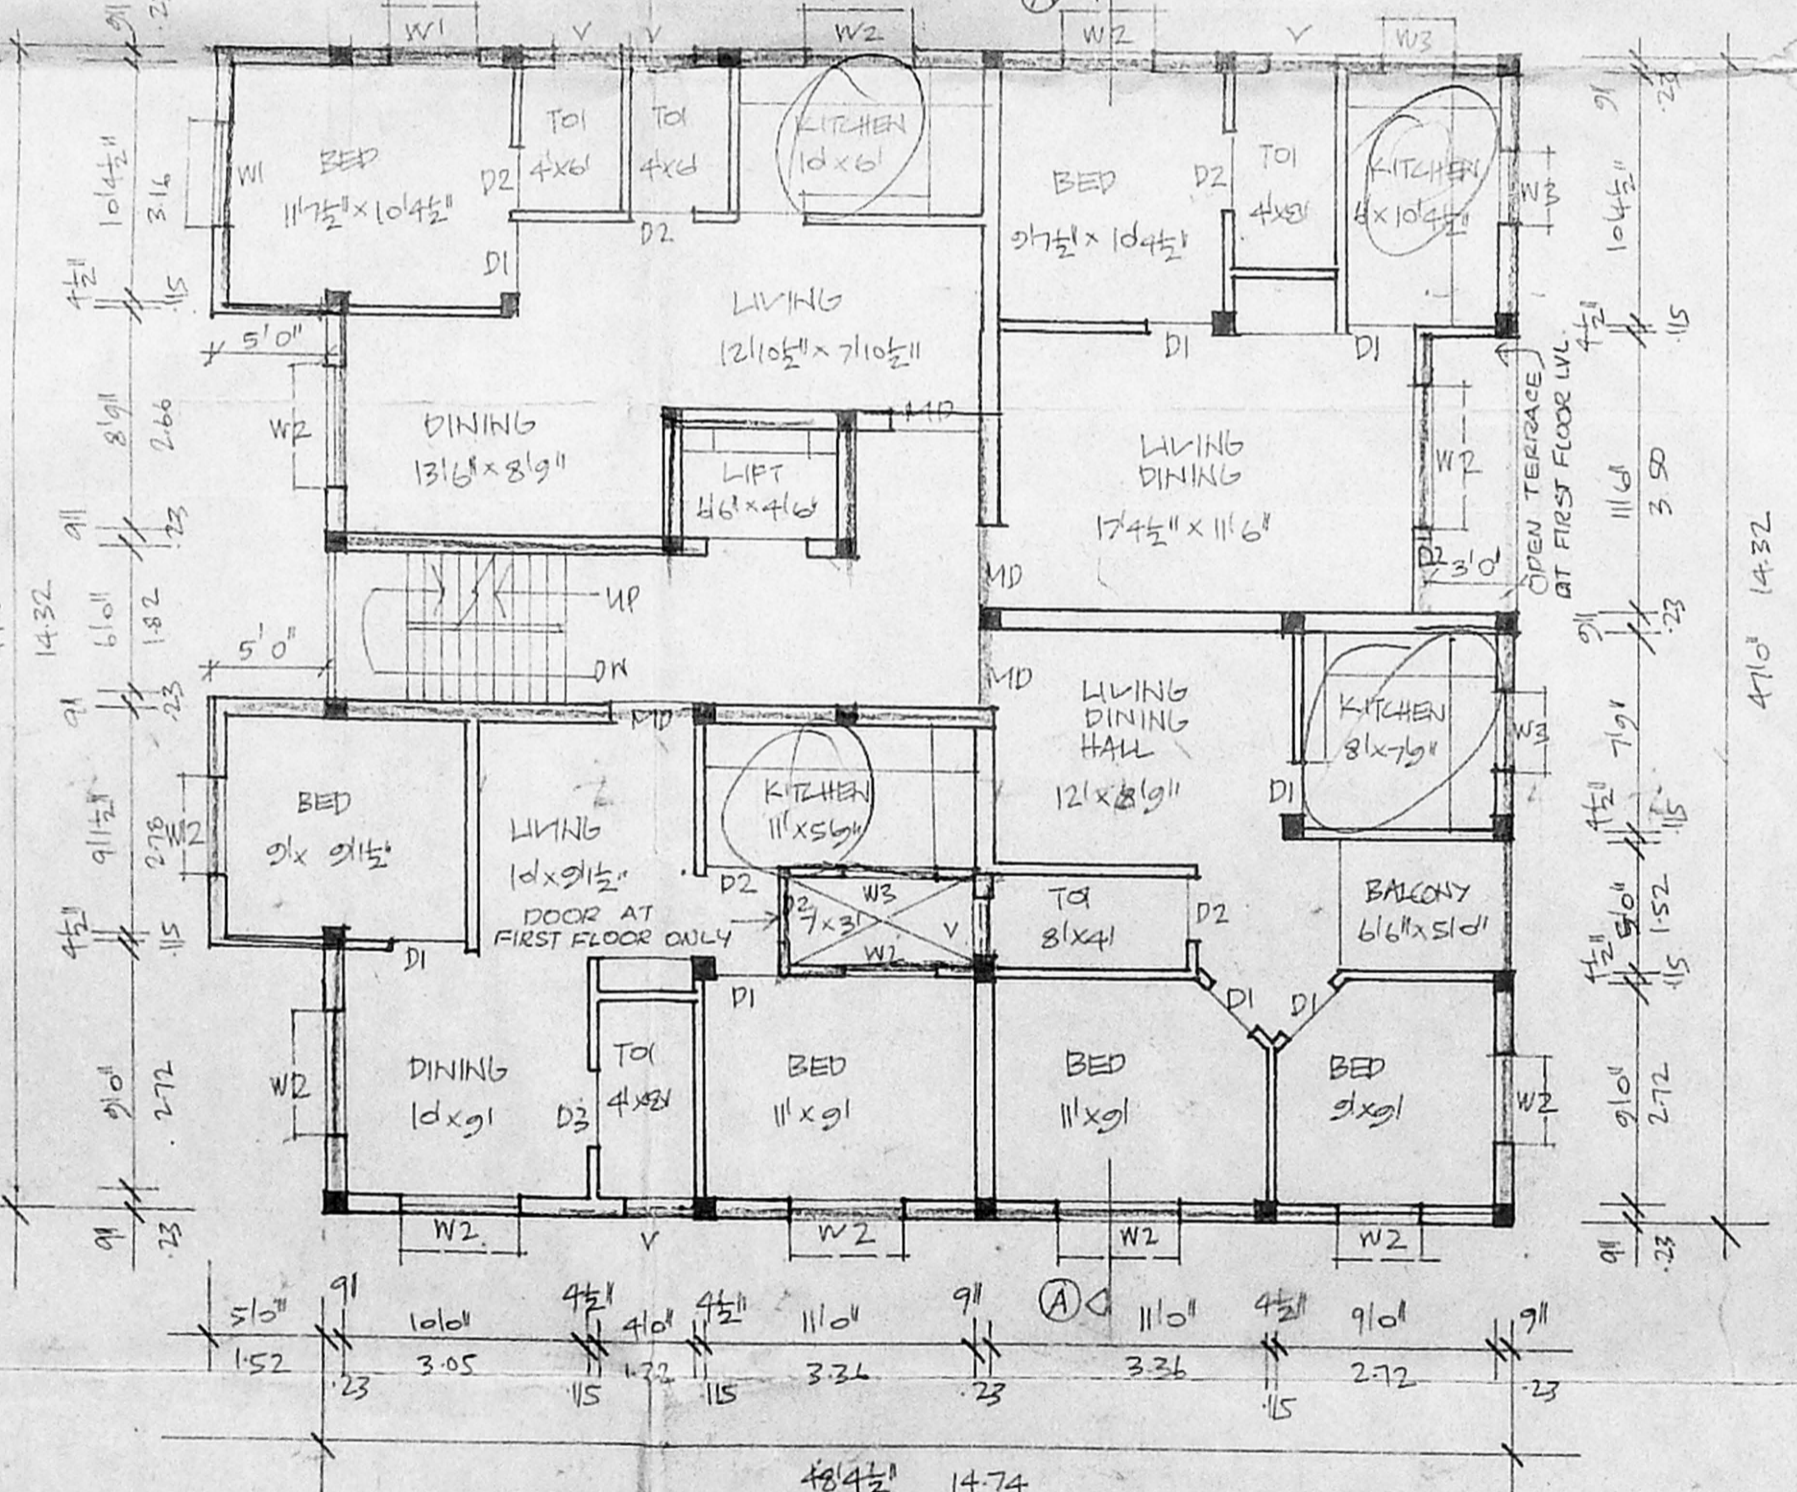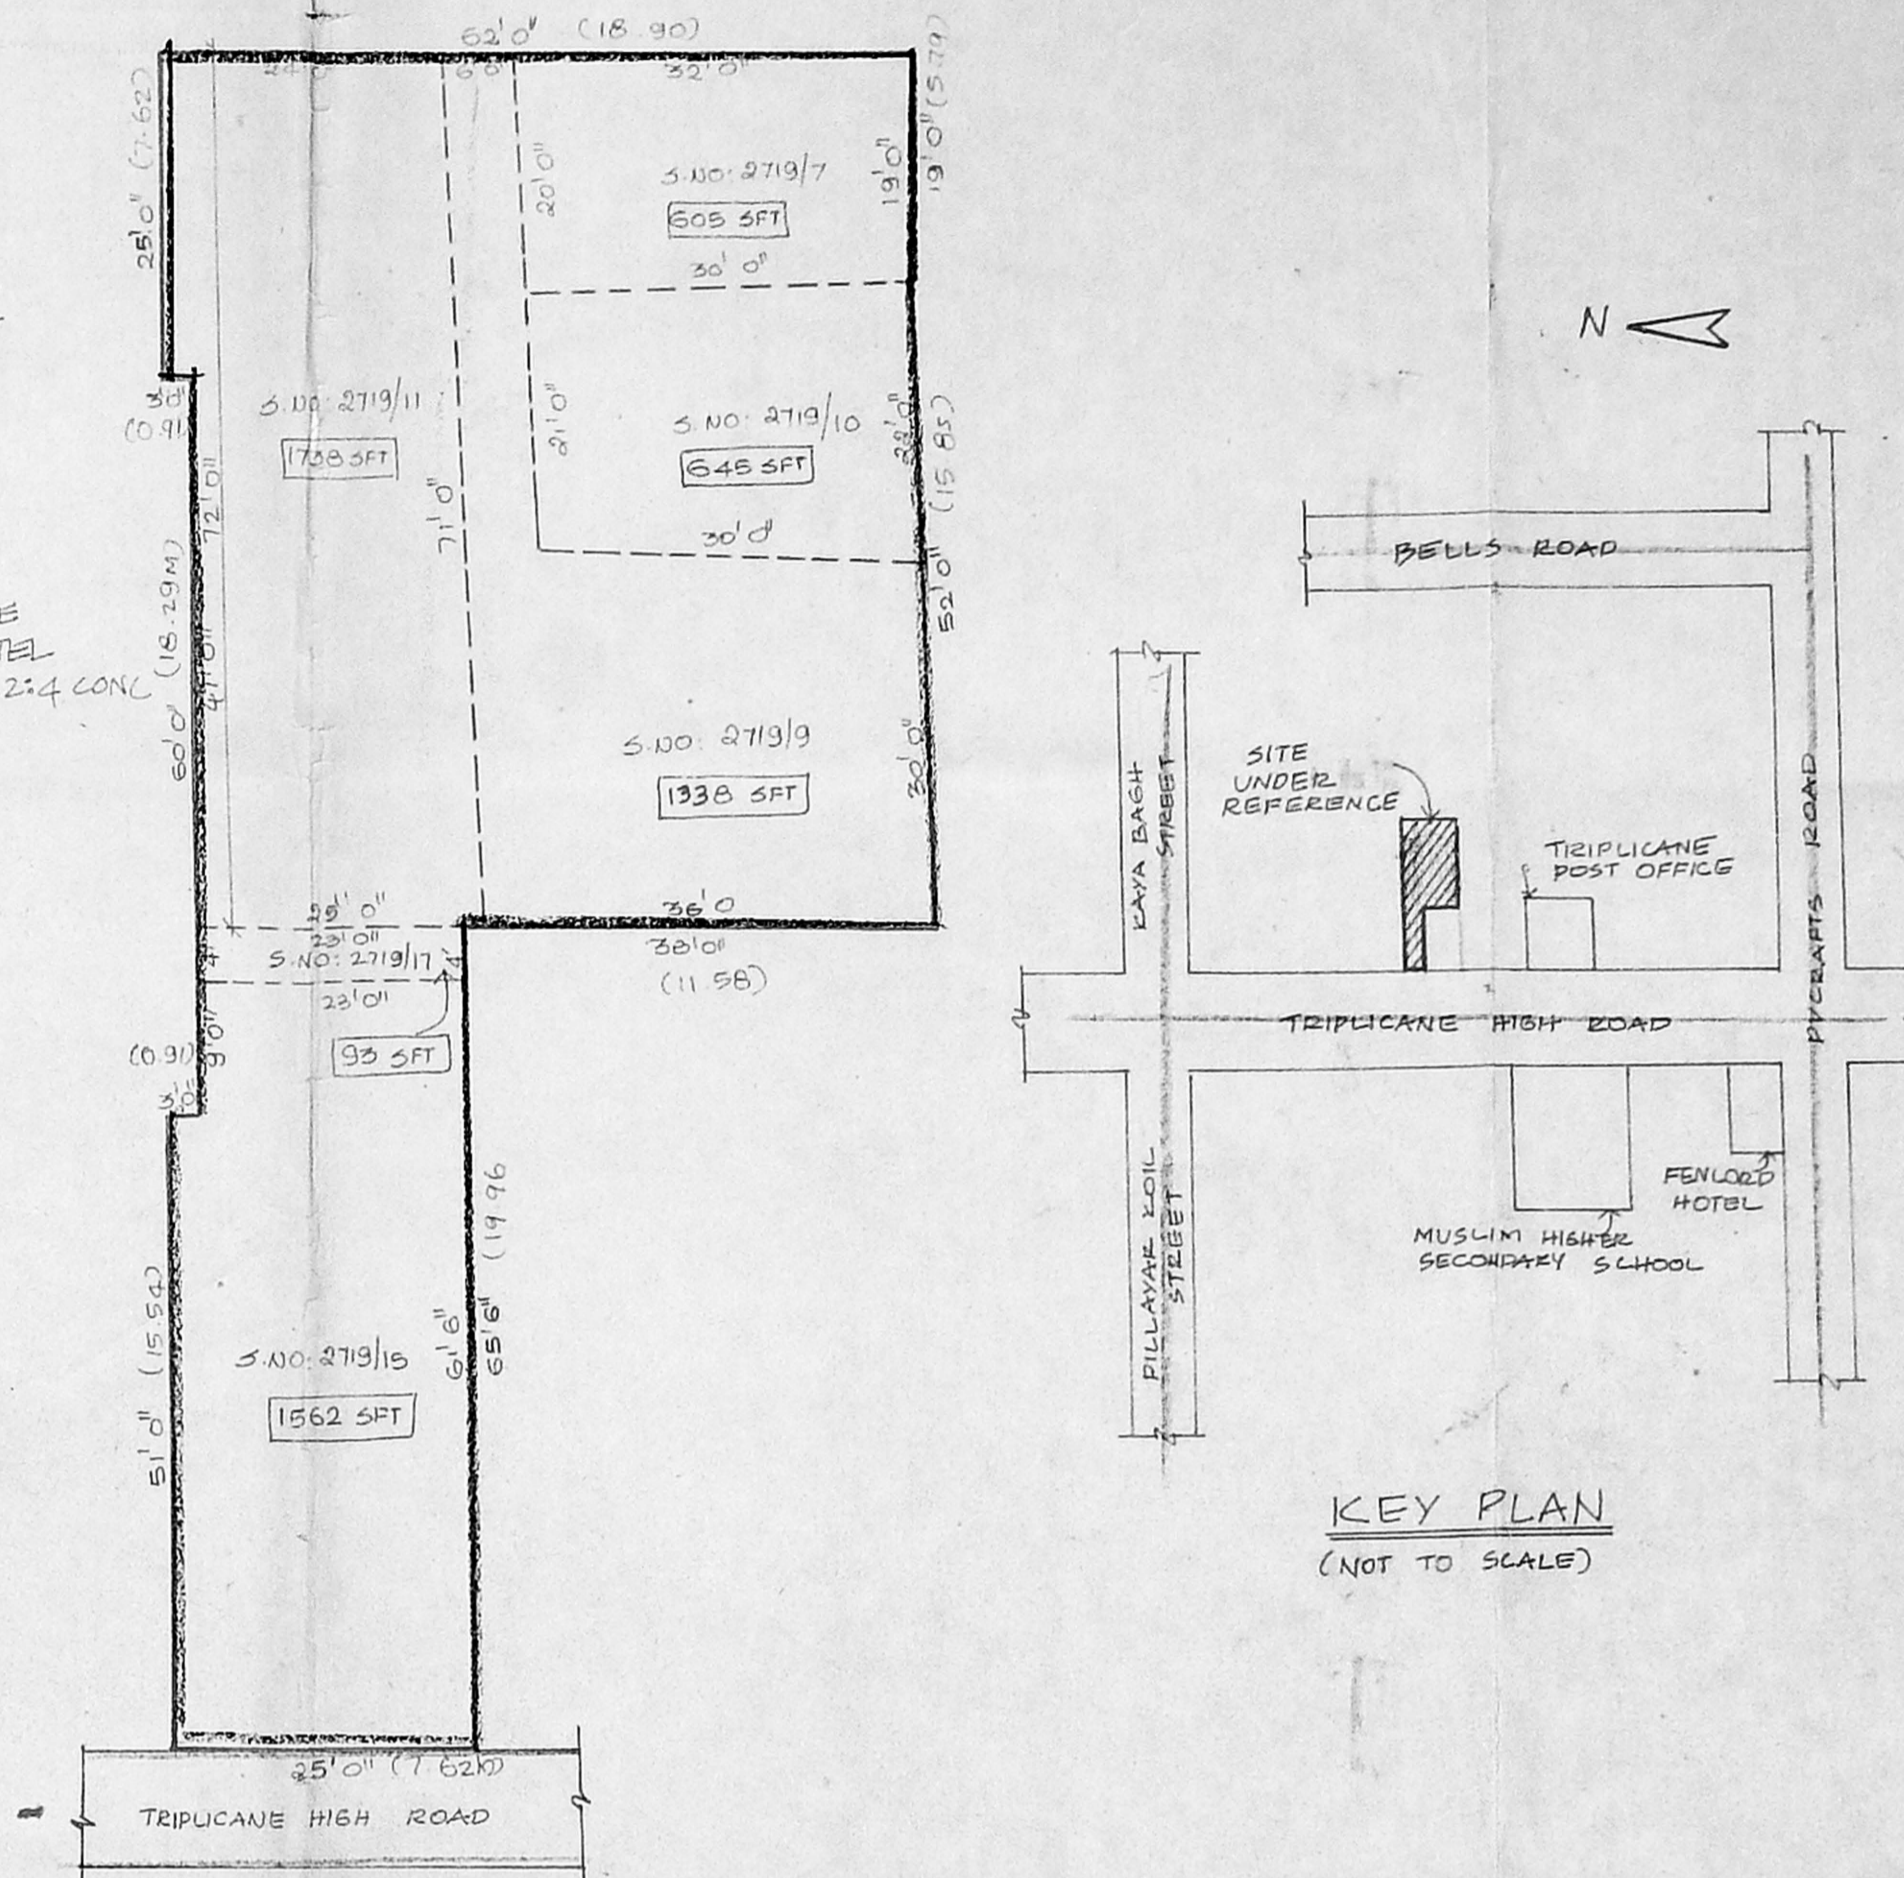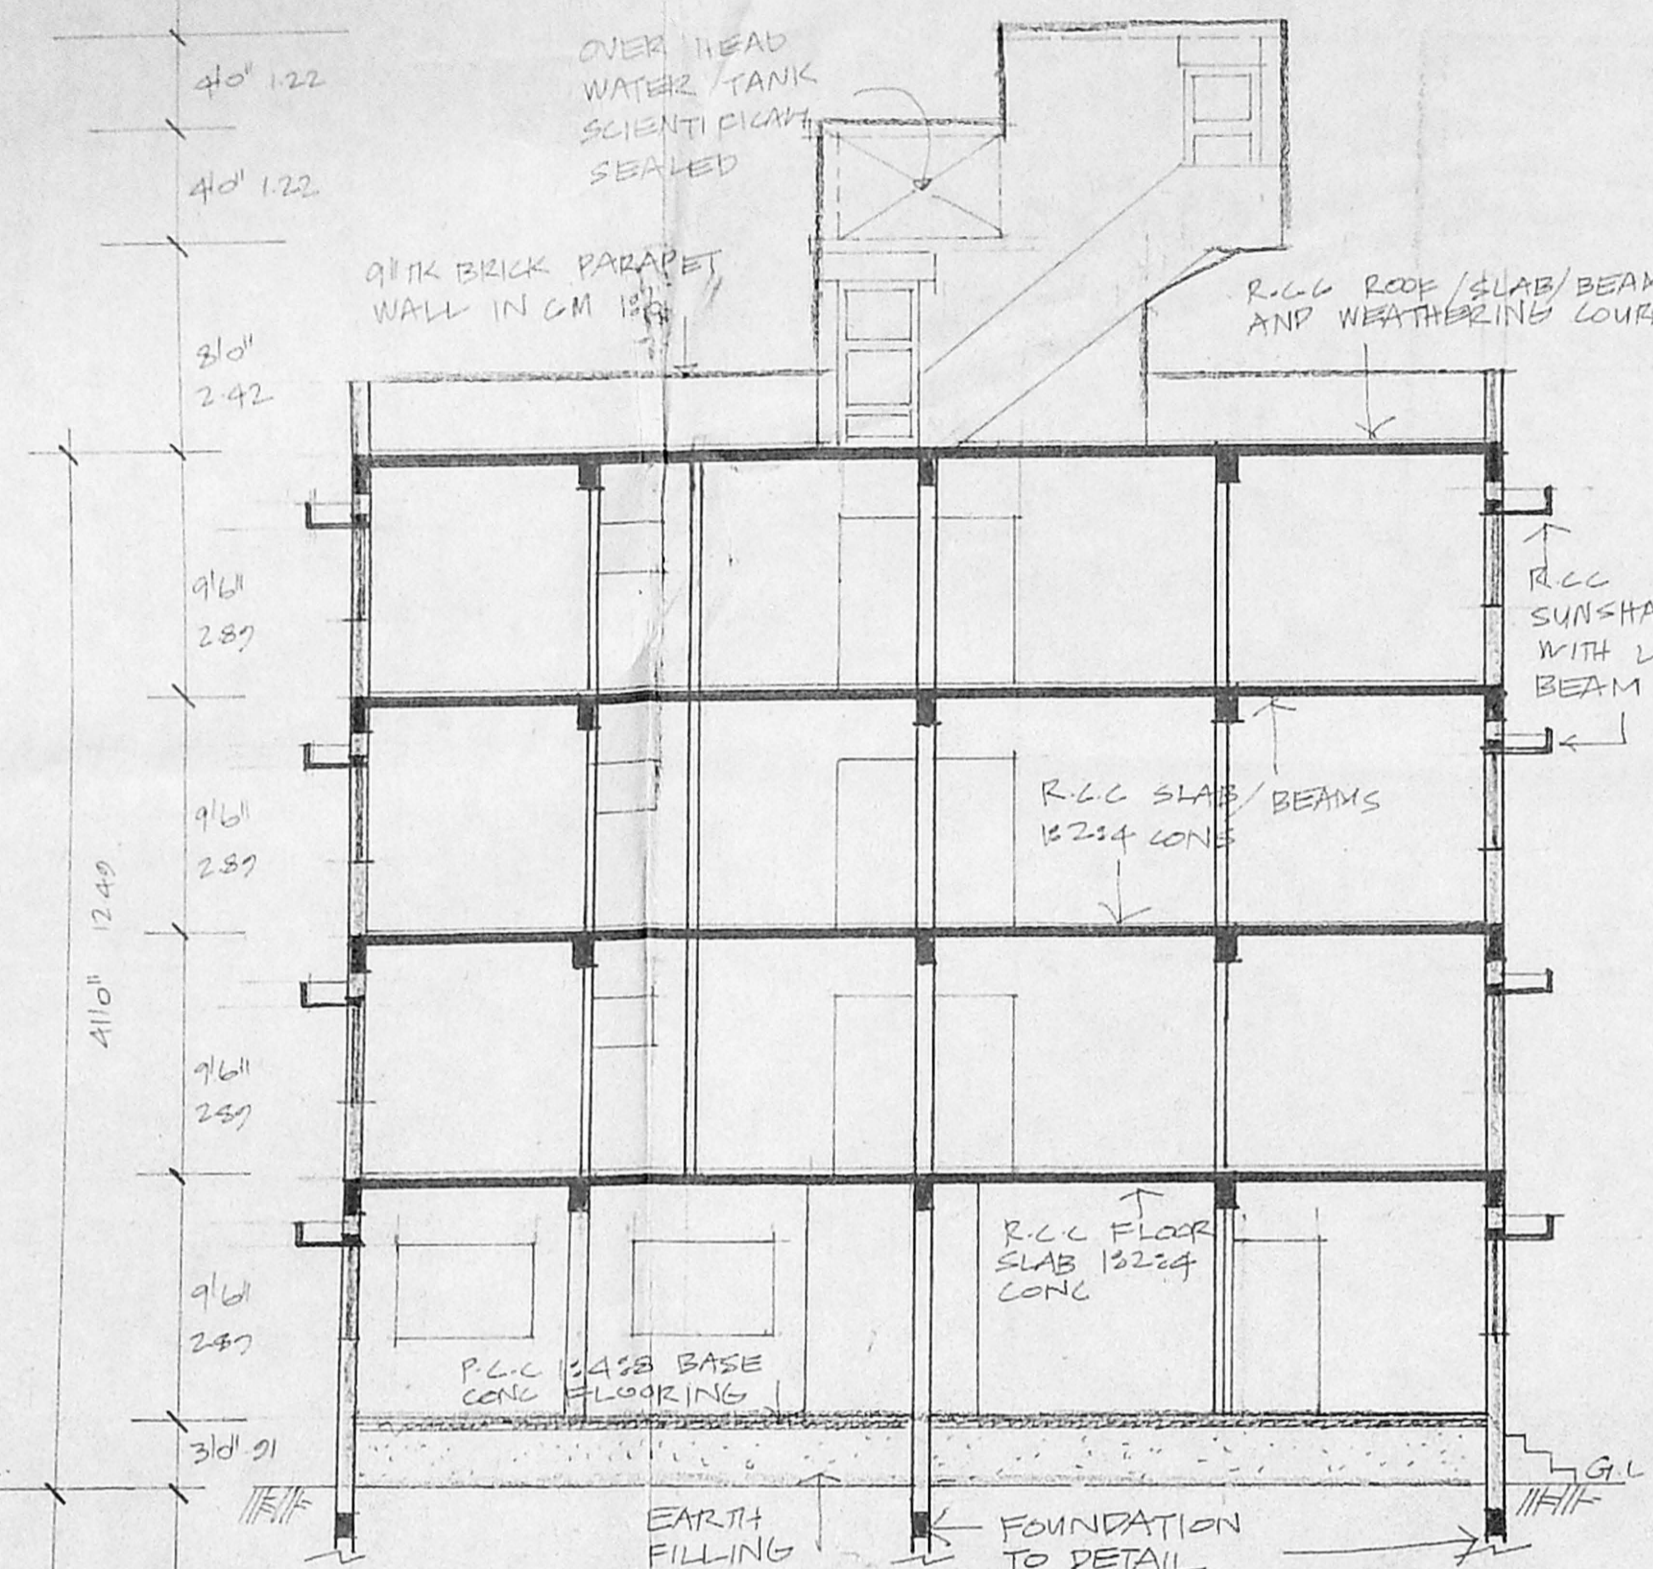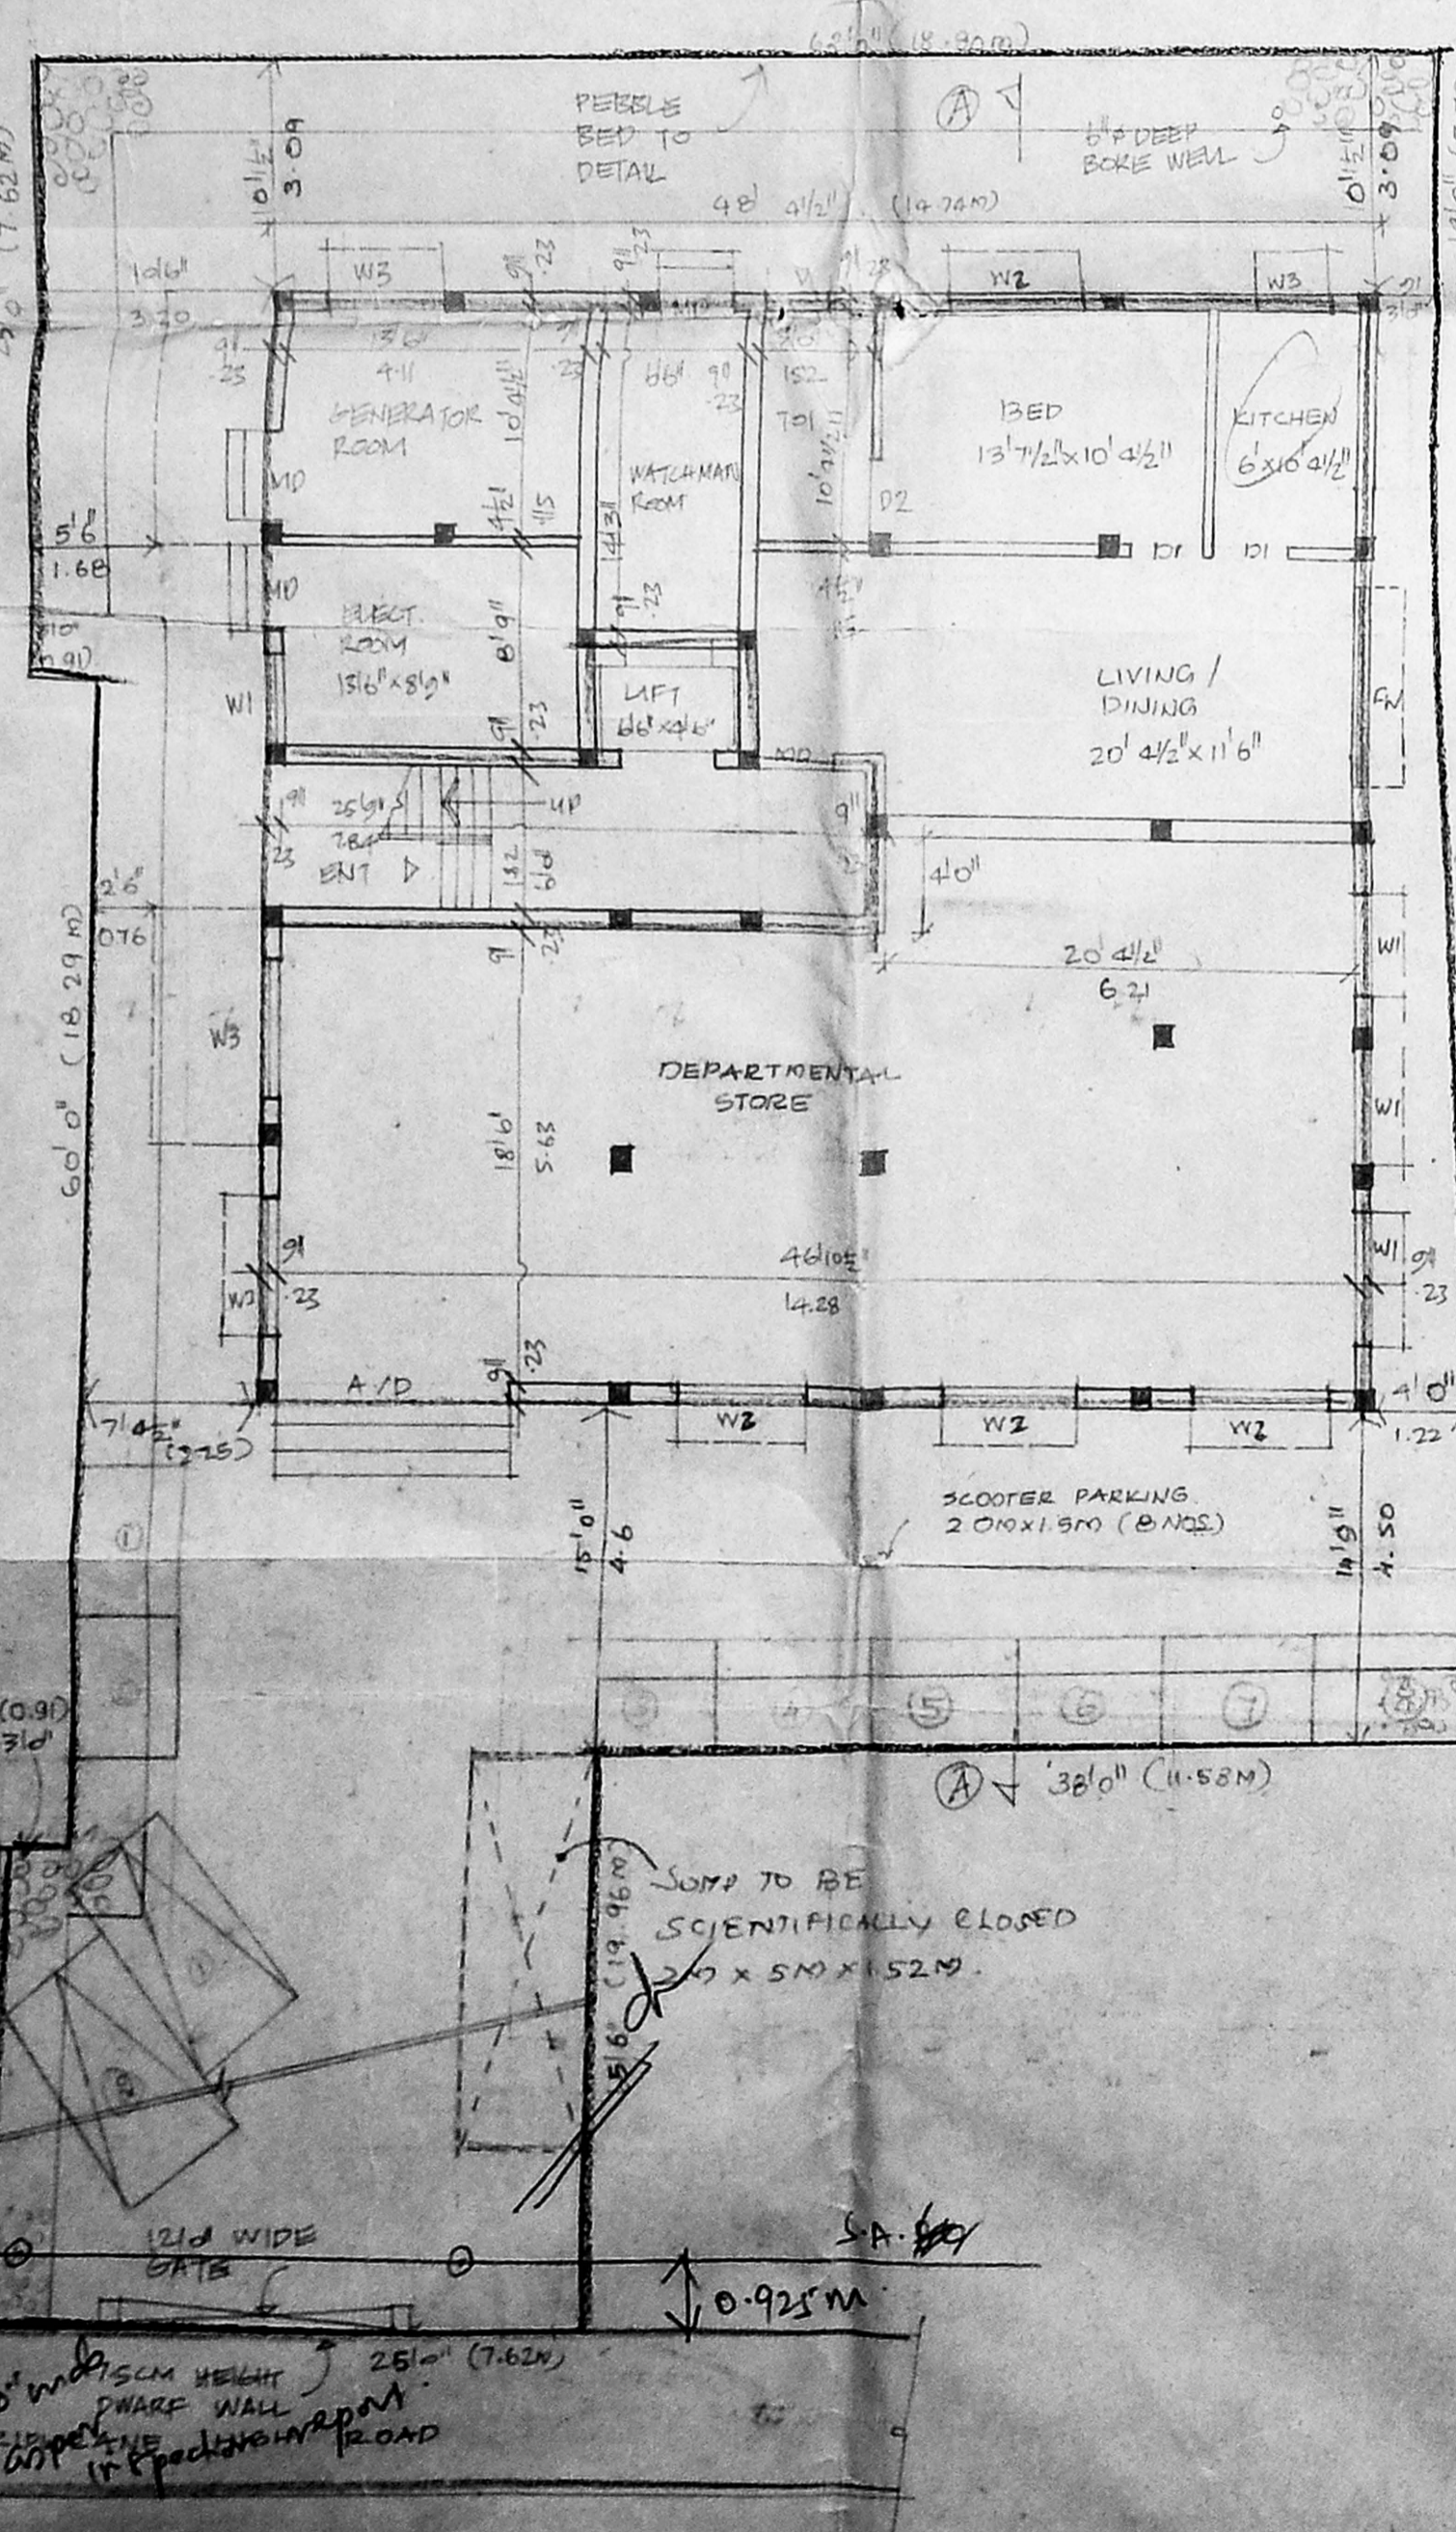

SITE CUM GROUND FLOOR PLAN