



PLAN SHOWING THE PROPOSED RESIDENTIAL BUILDING IN OLD DOOR NO:32 (NEW DOOR NO:67) 1st AVENUE INDRA NAGAR ADYAR CHENNAI 600020  
T.S. NO :32 OF KALIKUNRAM VILLAGE.  
BLOCK NO:13 CMDA (B) No. /  
C No. 52/15012/2001  
Cor.Div. No.:151  
ZONE X


Asst  
Scrutiny  
11/06/2001  
A.P. 17/06/2001

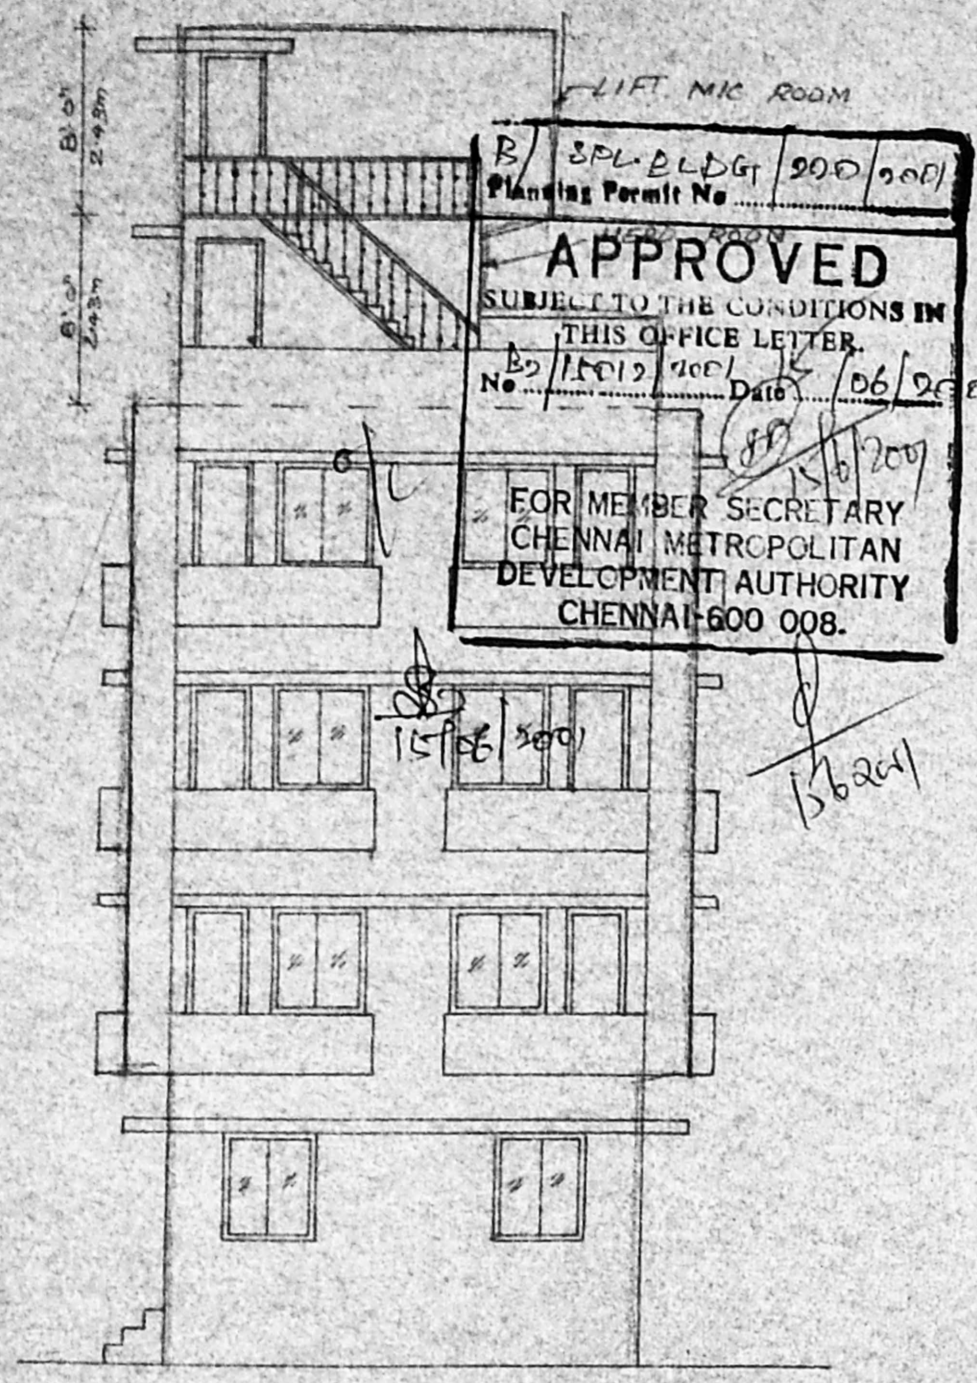

Front Elevation

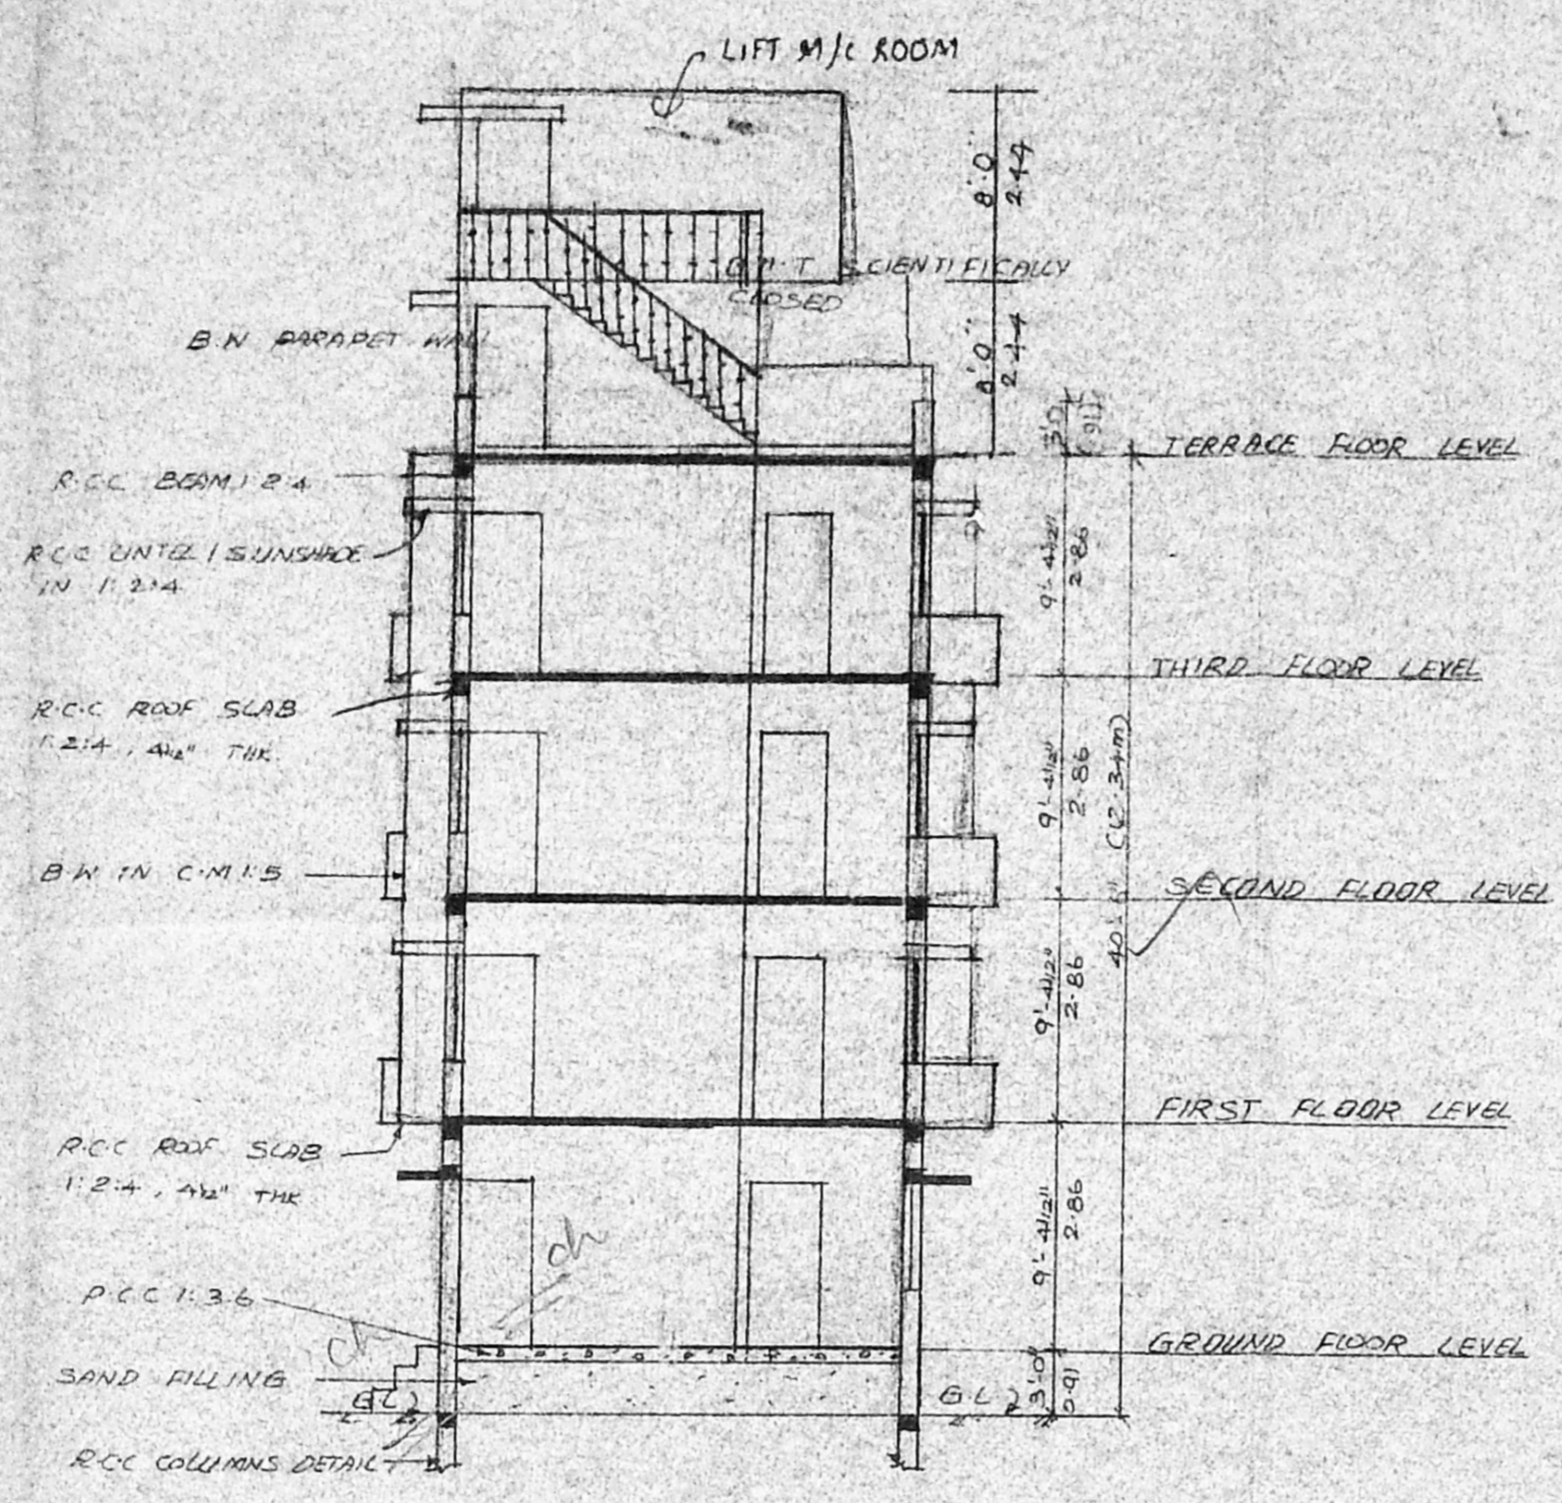


Section AA

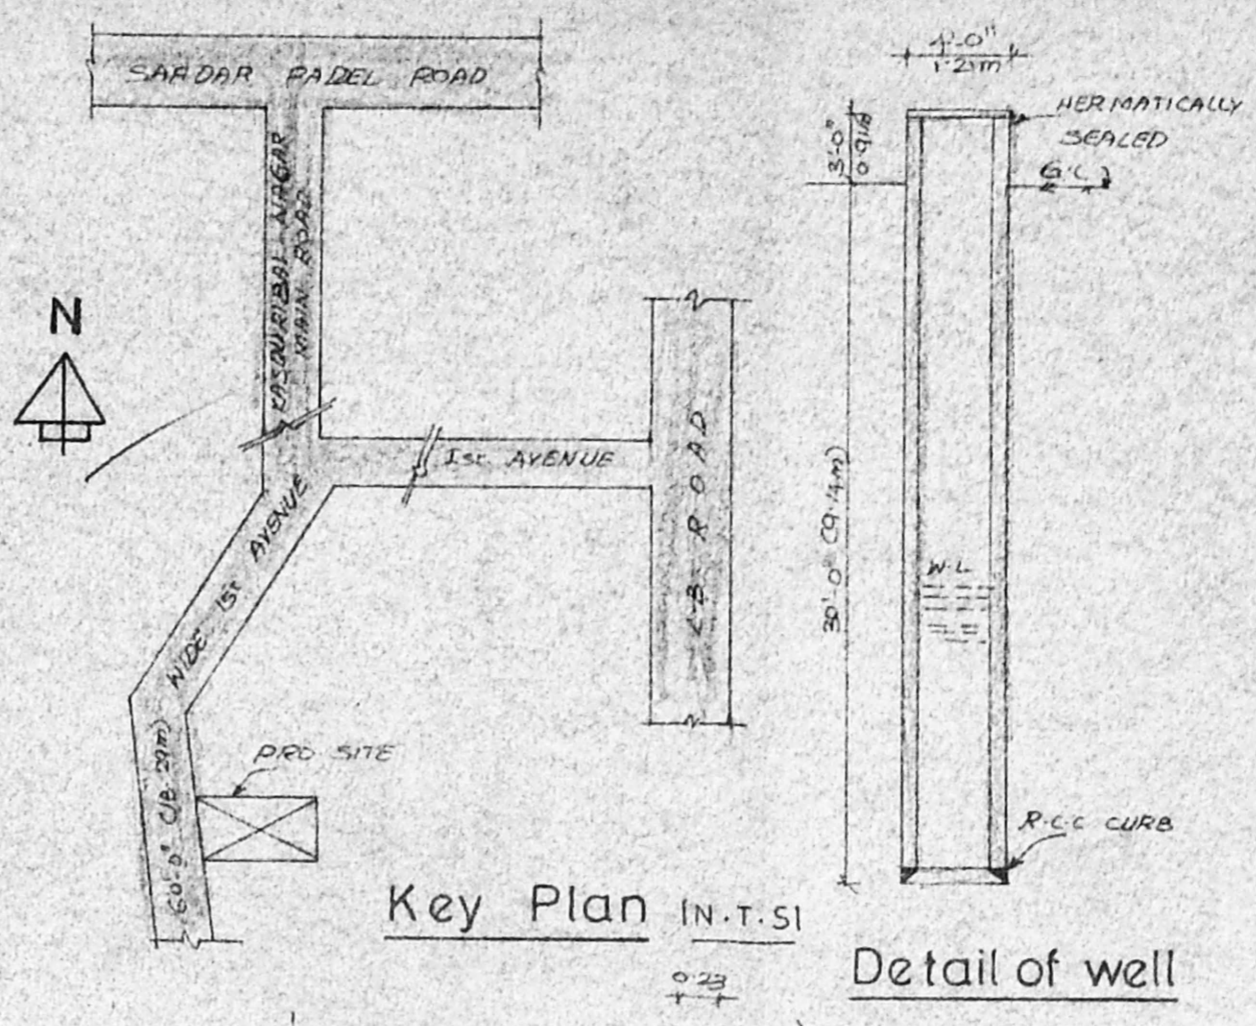


Key Plan IN.T.S.I


Detail of well

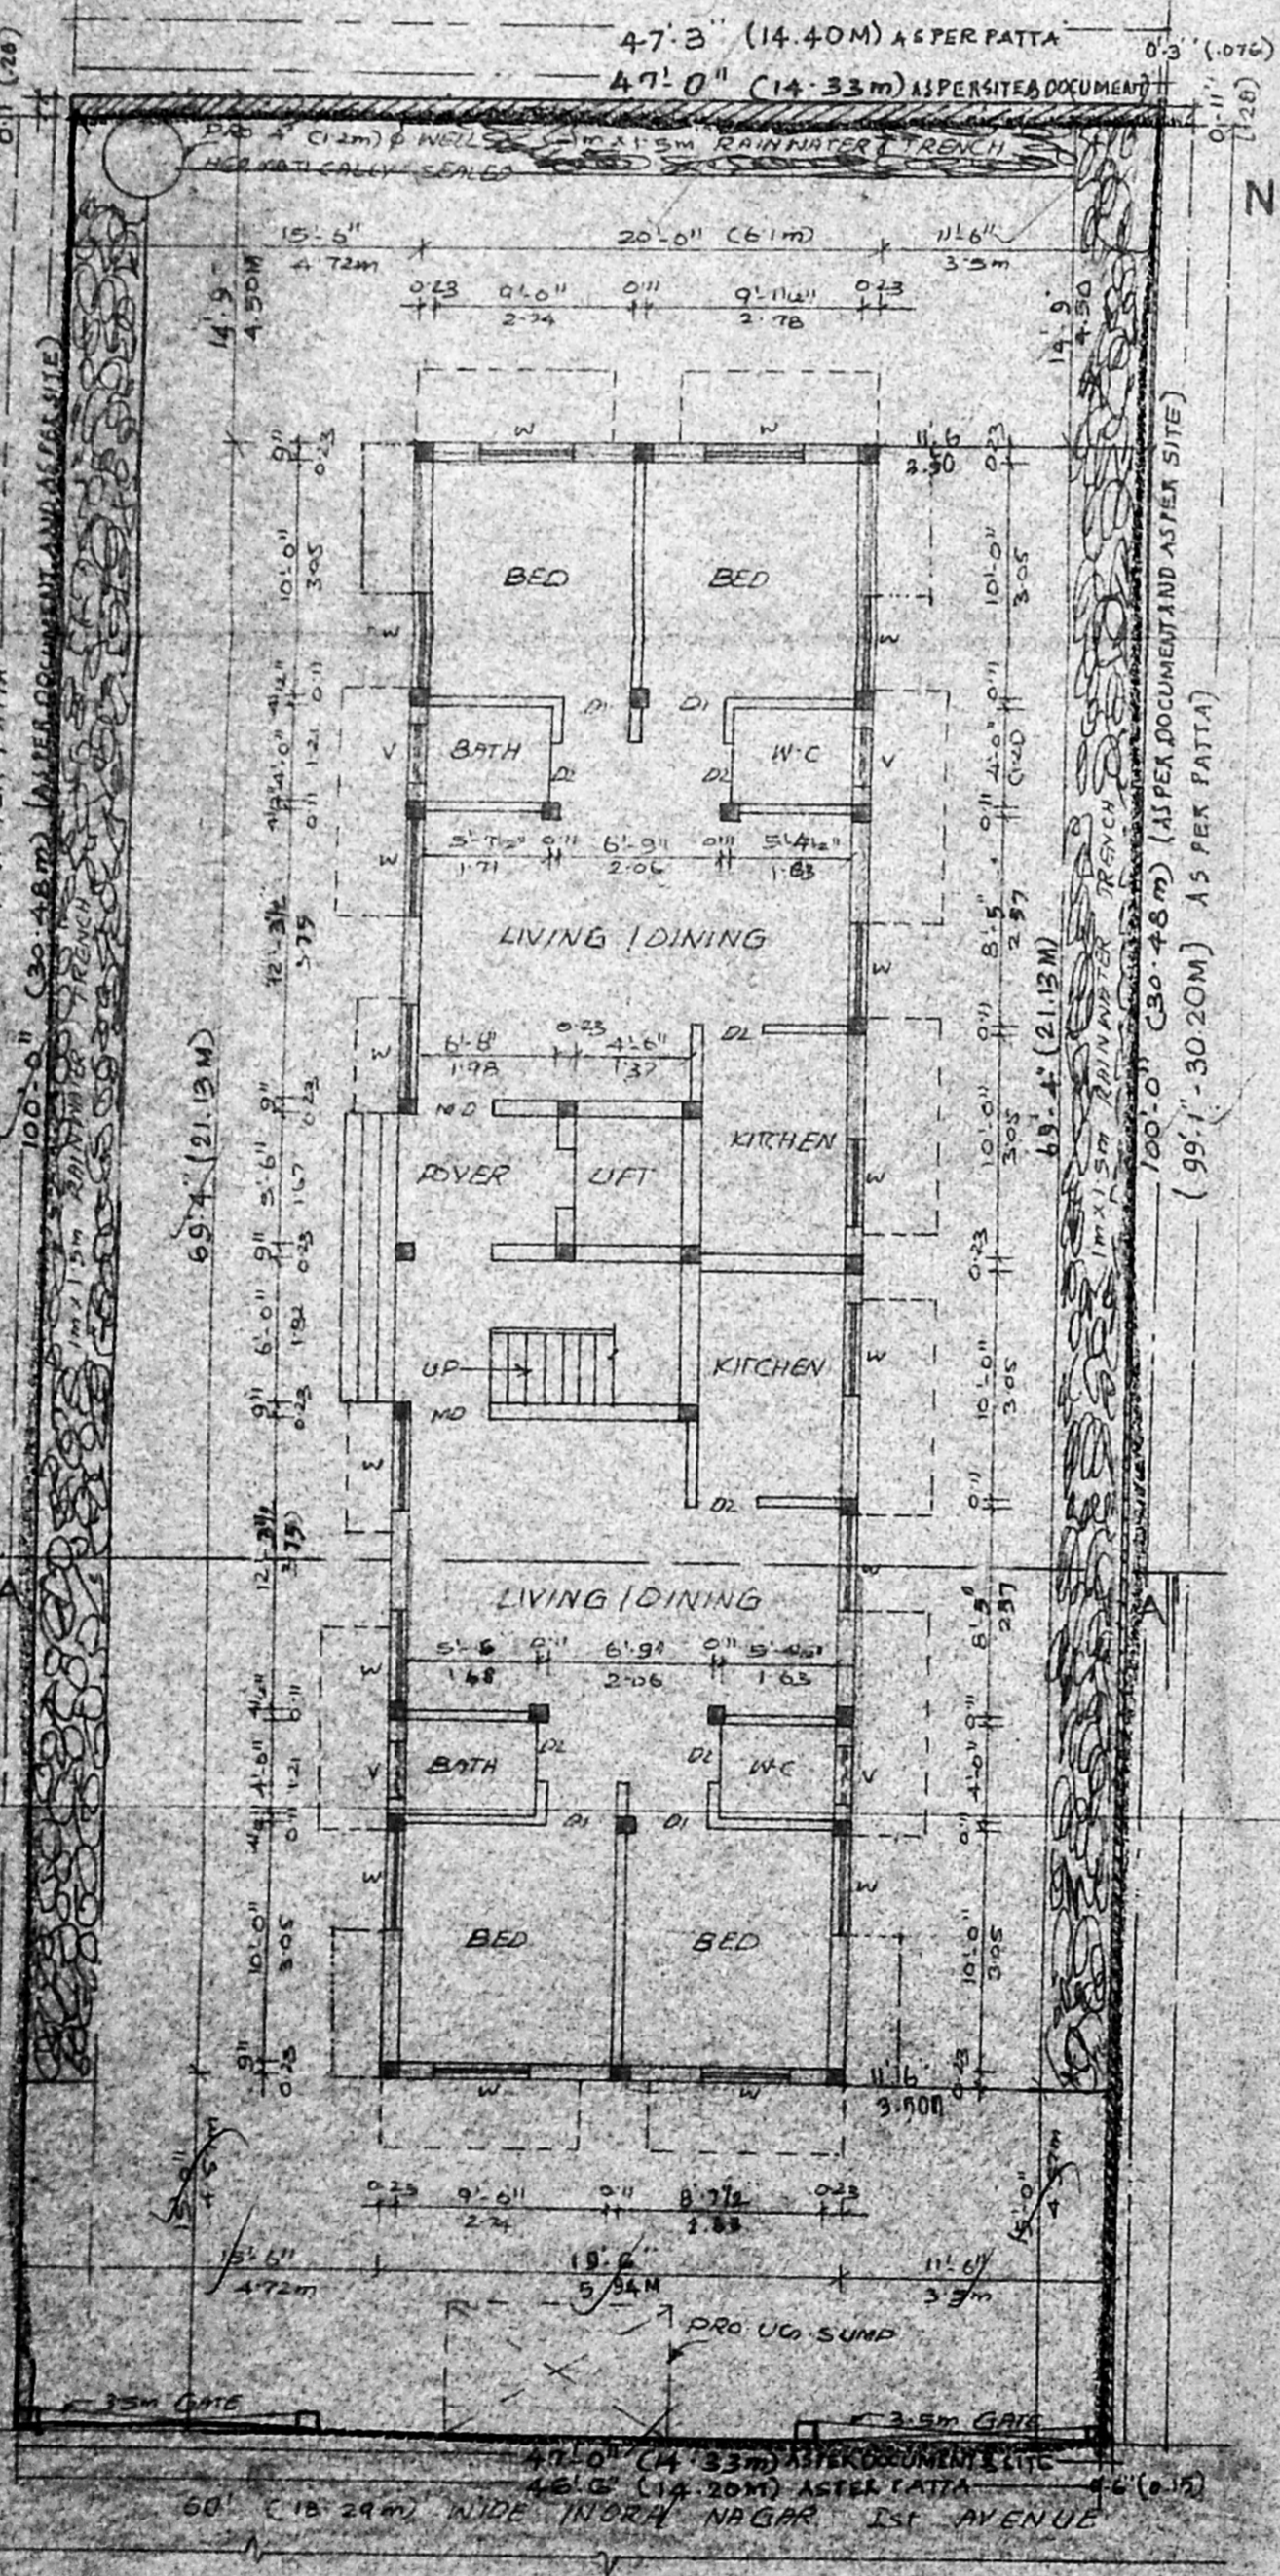

Site/Ground floor plan

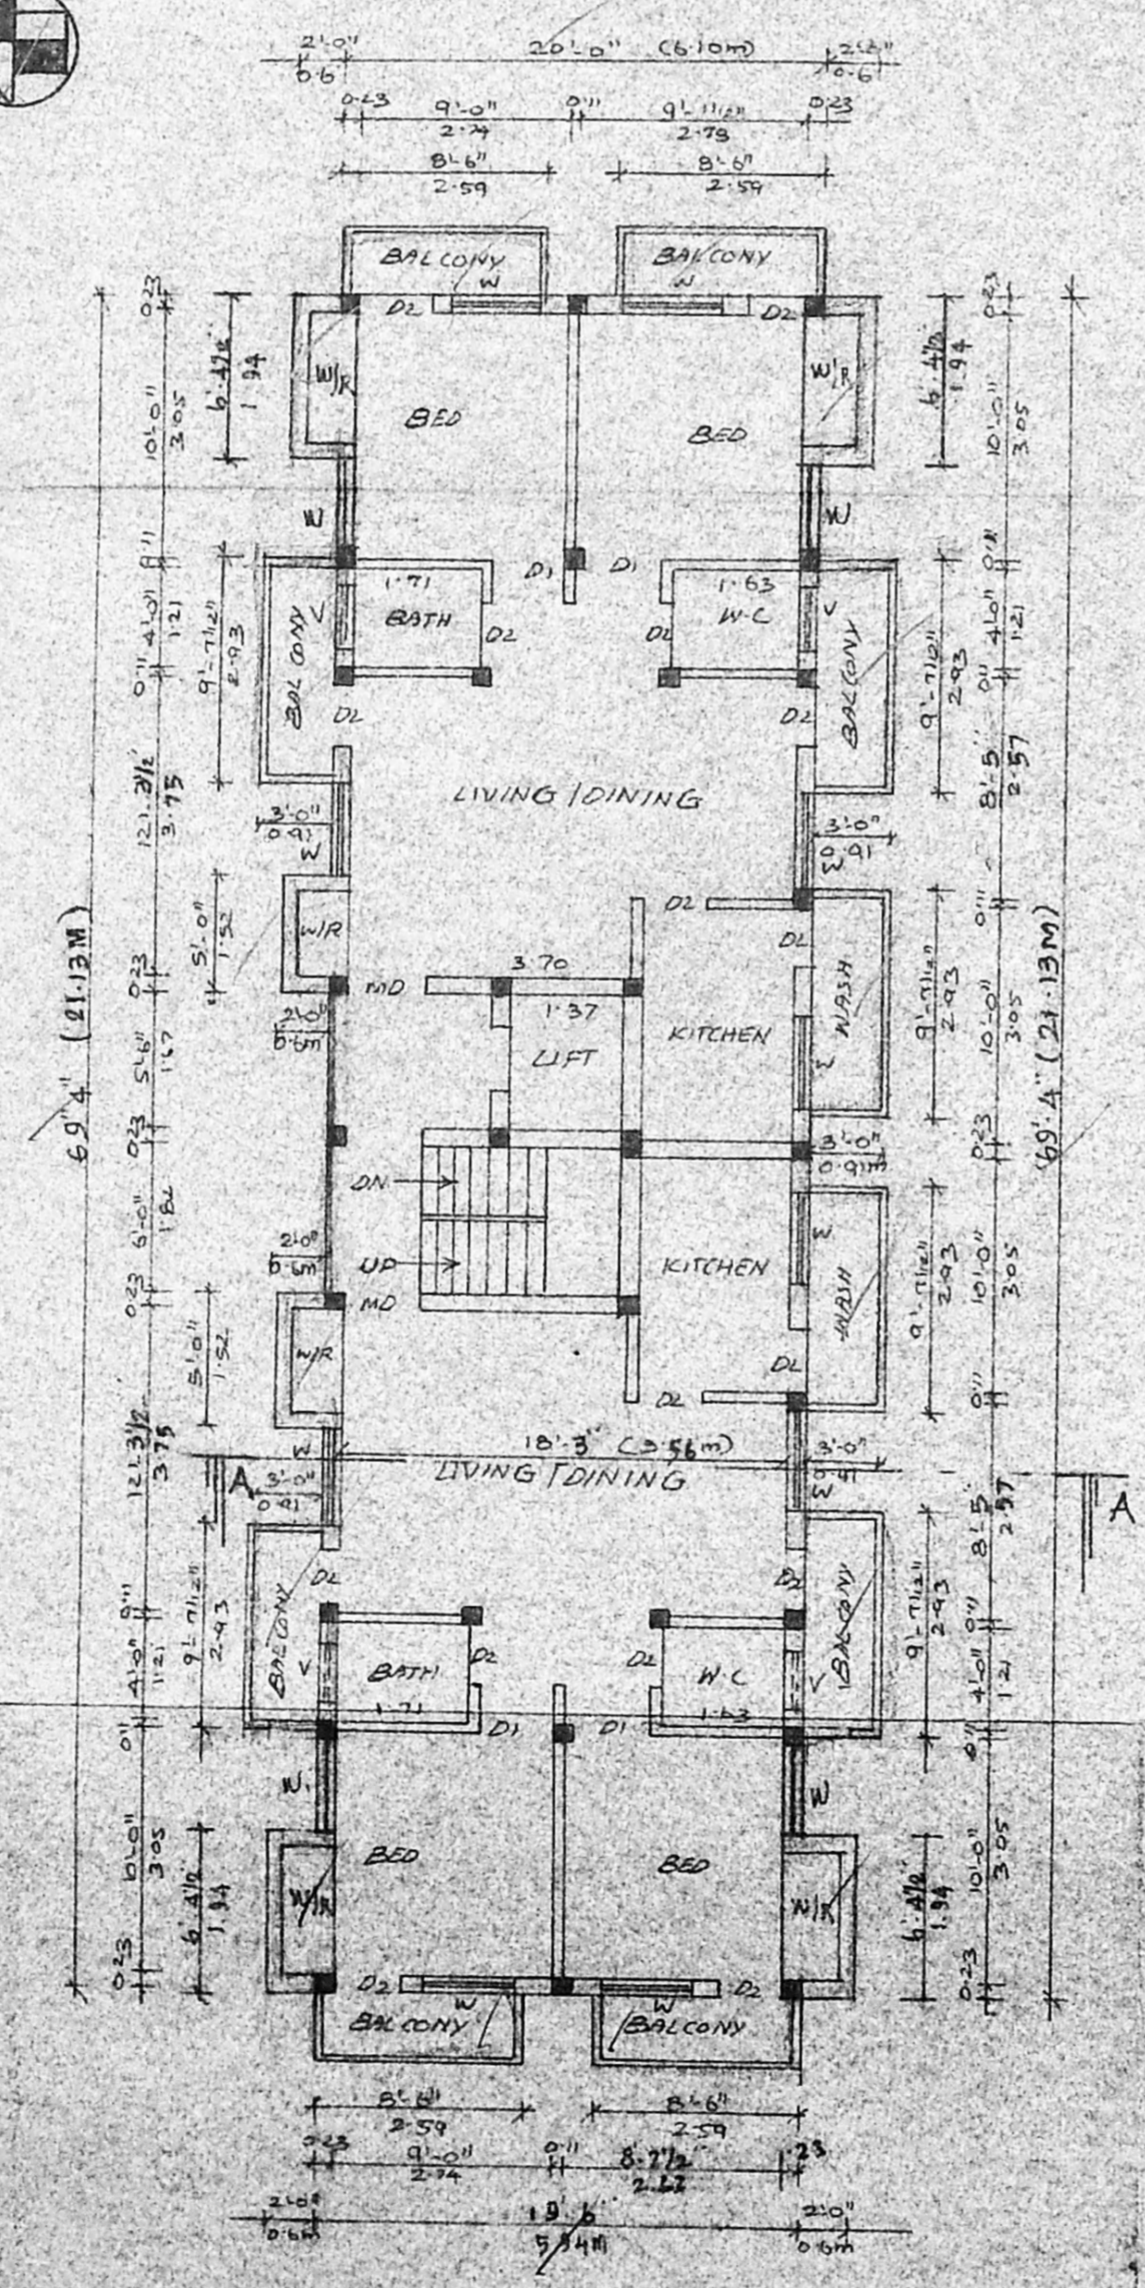

TYPICAL FLOOR PLAN (FIRST SECOND & THIRD)

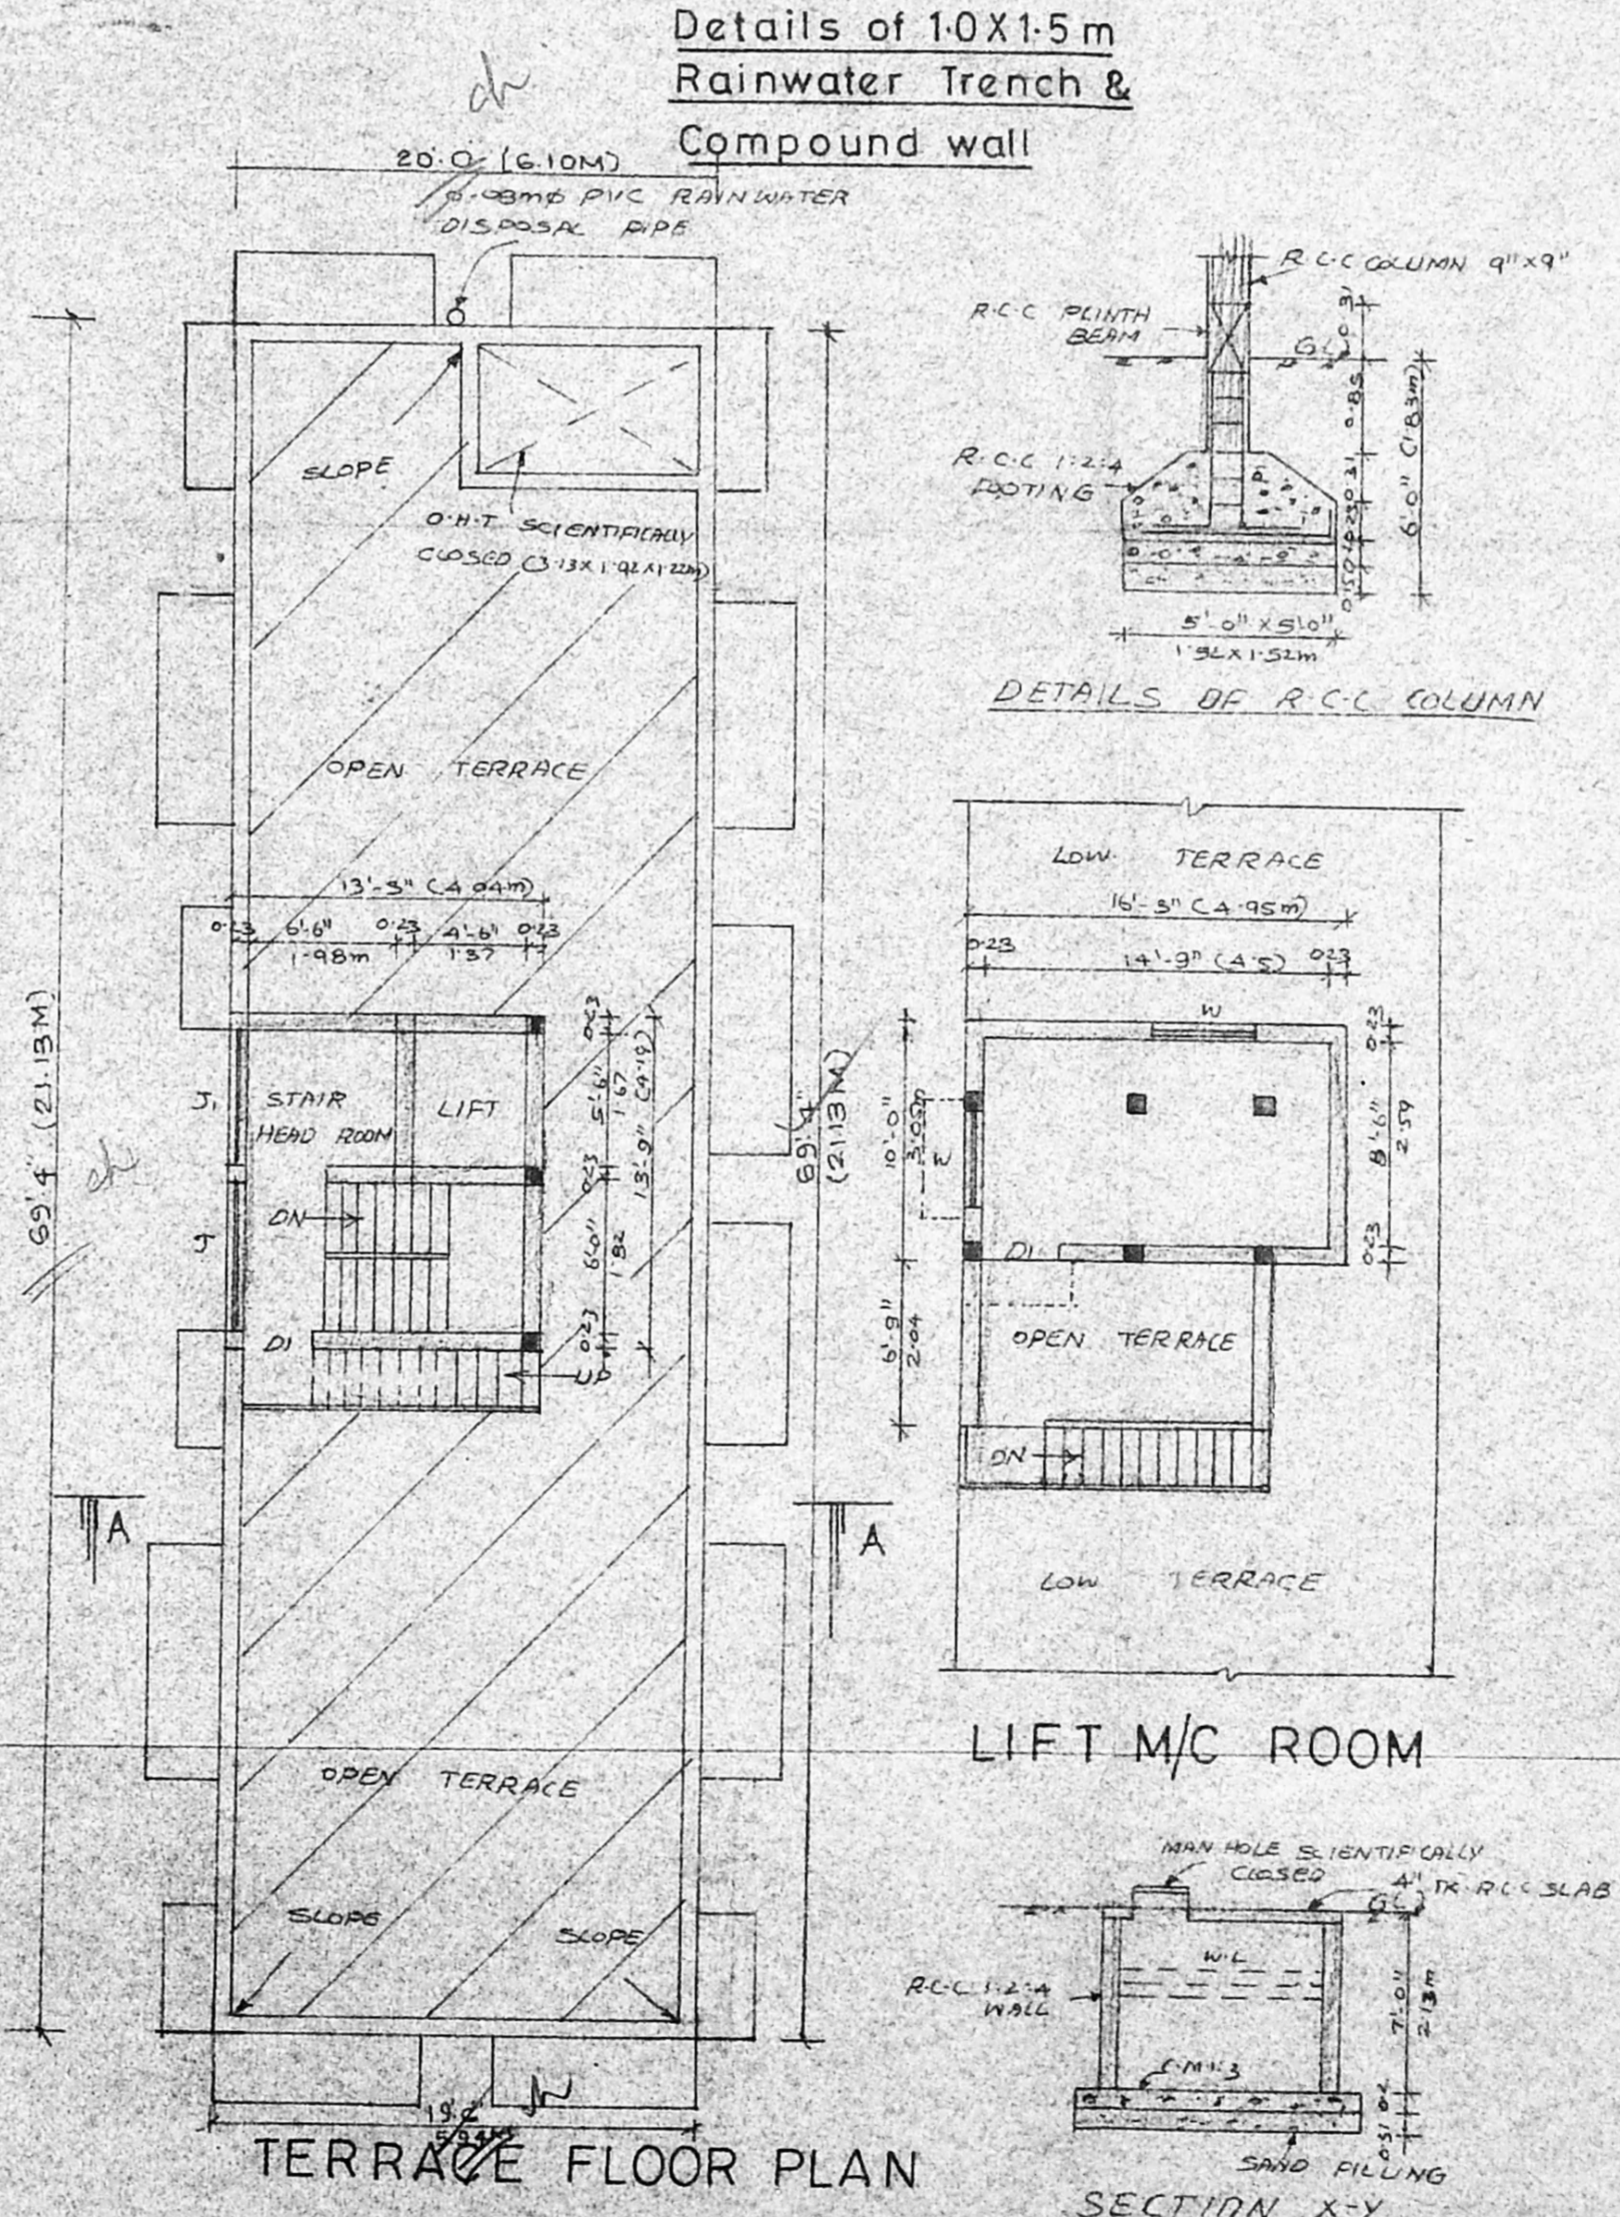


Details of 10x15m Rainwater Trench & Compound wall

DETAILS OF R.C.C COLUMN

LIFT/M/C ROOM

TERRACE FLOOR PLAN

SECTION X-Y

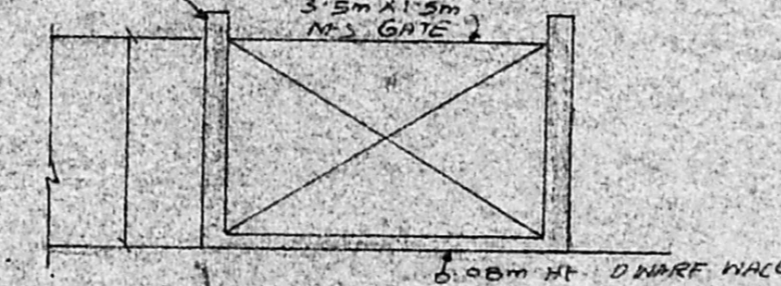

DETAILS OF GATE

DETAILS OF UG SUMP (SCIENTIFICALLY SEALED)

Area Details

	FT <sup>2</sup>	M <sup>2</sup>
PLOT EXTENT (AS PER DOCUMENT & SITE)	4700	436.83
PLINTH AREA (AS PER PATTI AREA)	4650.46	432.00
1- GROUND FLOOR	136933	127.21
2- FIRST FLOOR	171558	159.38
3- SECOND FLOOR	171558	159.38
4- THIRD FLOOR	171558	159.38
5- TERRACE FLOOR		
a) STAIR HEAD ROOM	182	15.91
b) LIFT MIC ROOM	163	15.14
TOTAL BUILTUP AREA	6861.07	637.19
PLOT COVERAGE	36.91	
F.S.I	1.40	

Schedule of Joinery

MD - MAIN DOOR	1-0 x 2-13
DD - DDOOR	0-91 x 2-13
DL - DDOOR	0-76 x 2-13
N - WINDOW	1-22 x 1-37
V - VENTILATOR	0-61 x 0-46
J - JALLY WORK	1-83 x 1-37
J1 - JALLY WORK	1-67 x 1-37

Colour Index

PROPOSALS	[Symbol]
EXG. ROAD AND STREET	[Symbol]
PLOT BOUNDARY	[Symbol]

SCALE 1" = 8'-0" (1:60)

OWNER (S) SIGNATURE

K. SELVAM, B.E., AMIE, C. Eng (I) A.I.V.  
Consulting Civil Engineer, Chartered Engineer  
Approved Valuer & Licensed Surveyor,  
Class-I, Reg. No: 82/2004-2001  
Corporate office Chennai,  
No.15, East Club Road,  
Shenoy Nagar, Chennai-600 030.

LICENSED SURVEYOR