



B/SPL-BLD/292/2001
 Planning Permit No.
APPROVED
 SUBJECT TO THE CONDITIONS IN THIS OFFICE LETTER.
 No. 15074 Date 26/11/2001
 Ramesh
 FOR MEMBER SECRETARY
 CHENNAI METROPOLITAN
 DEVELOPMENT AUTHORITY
 CHENNAI-600 008.

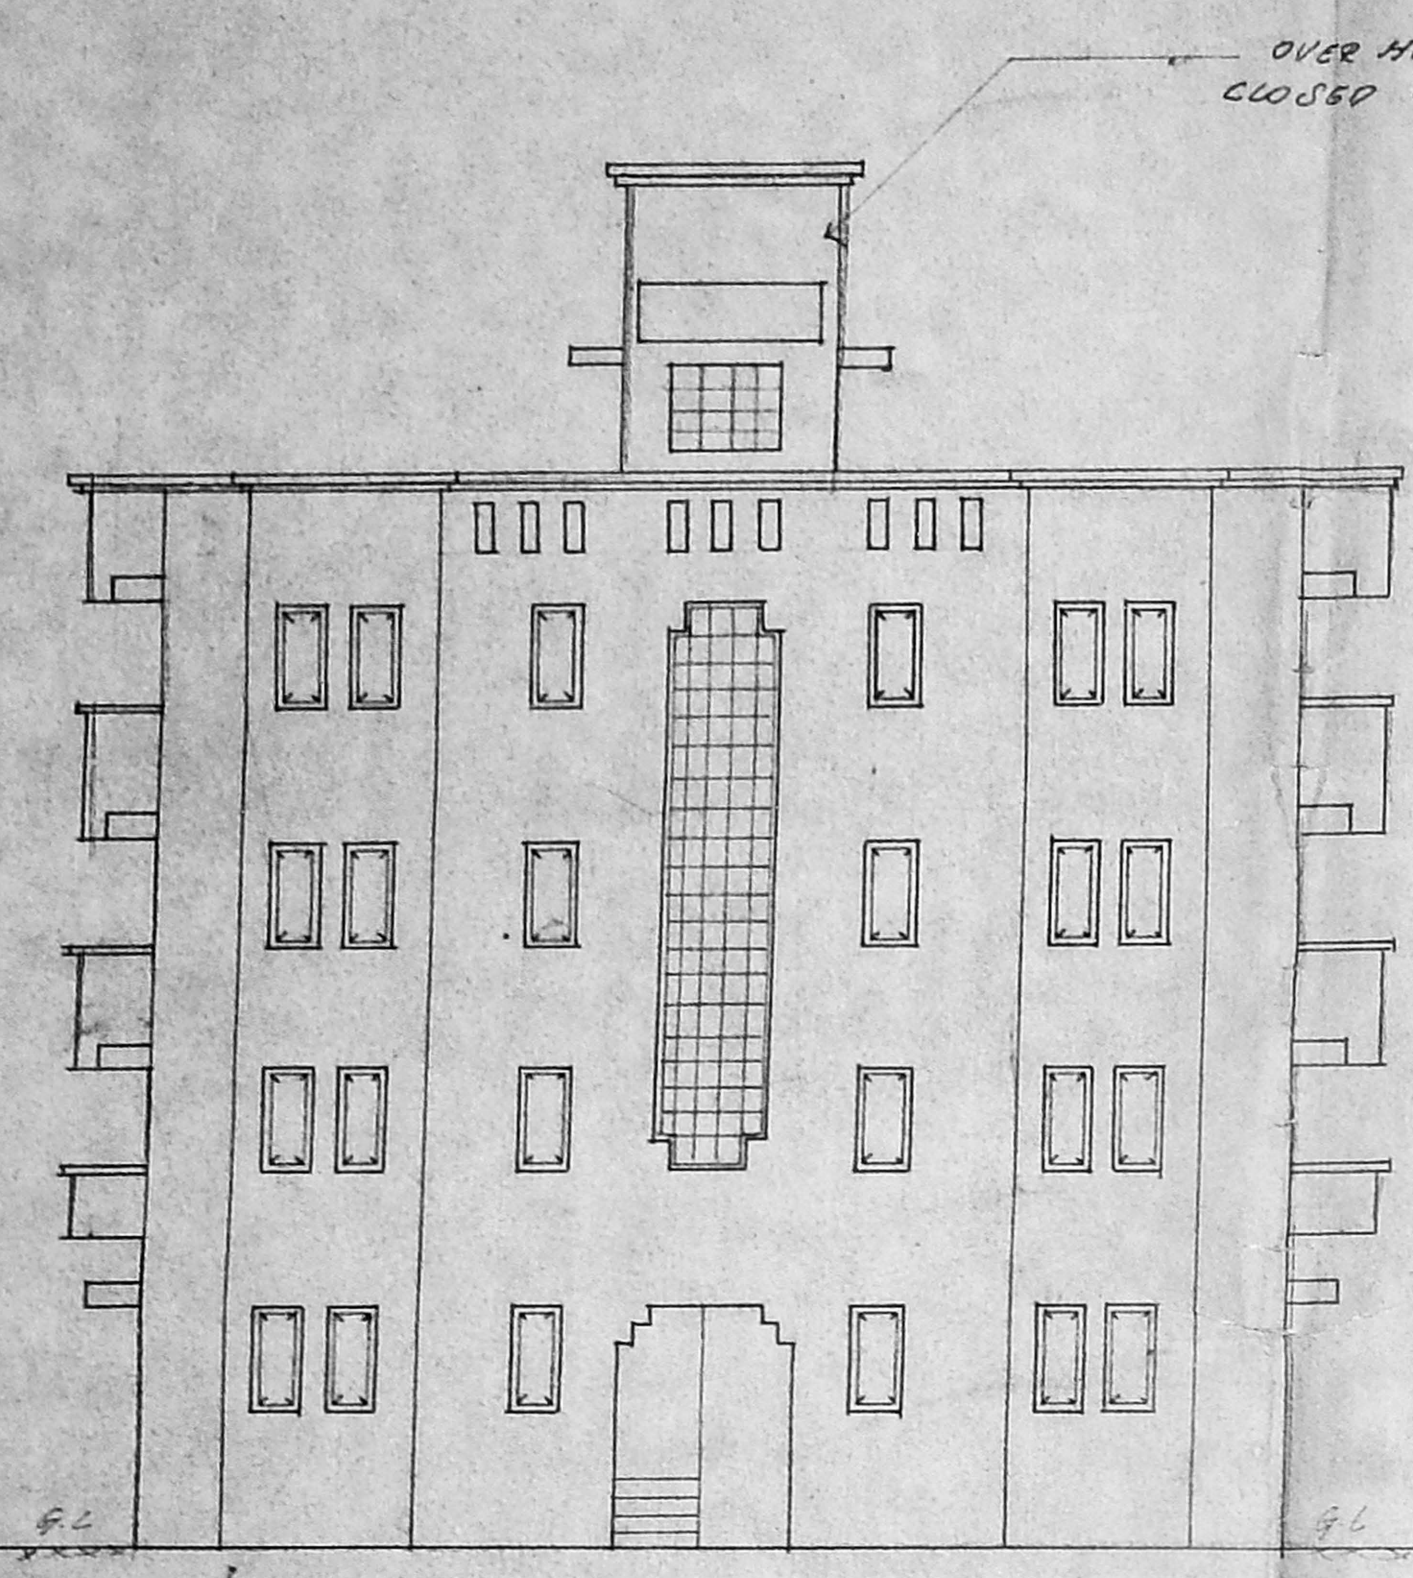


FRONT ELEVATION

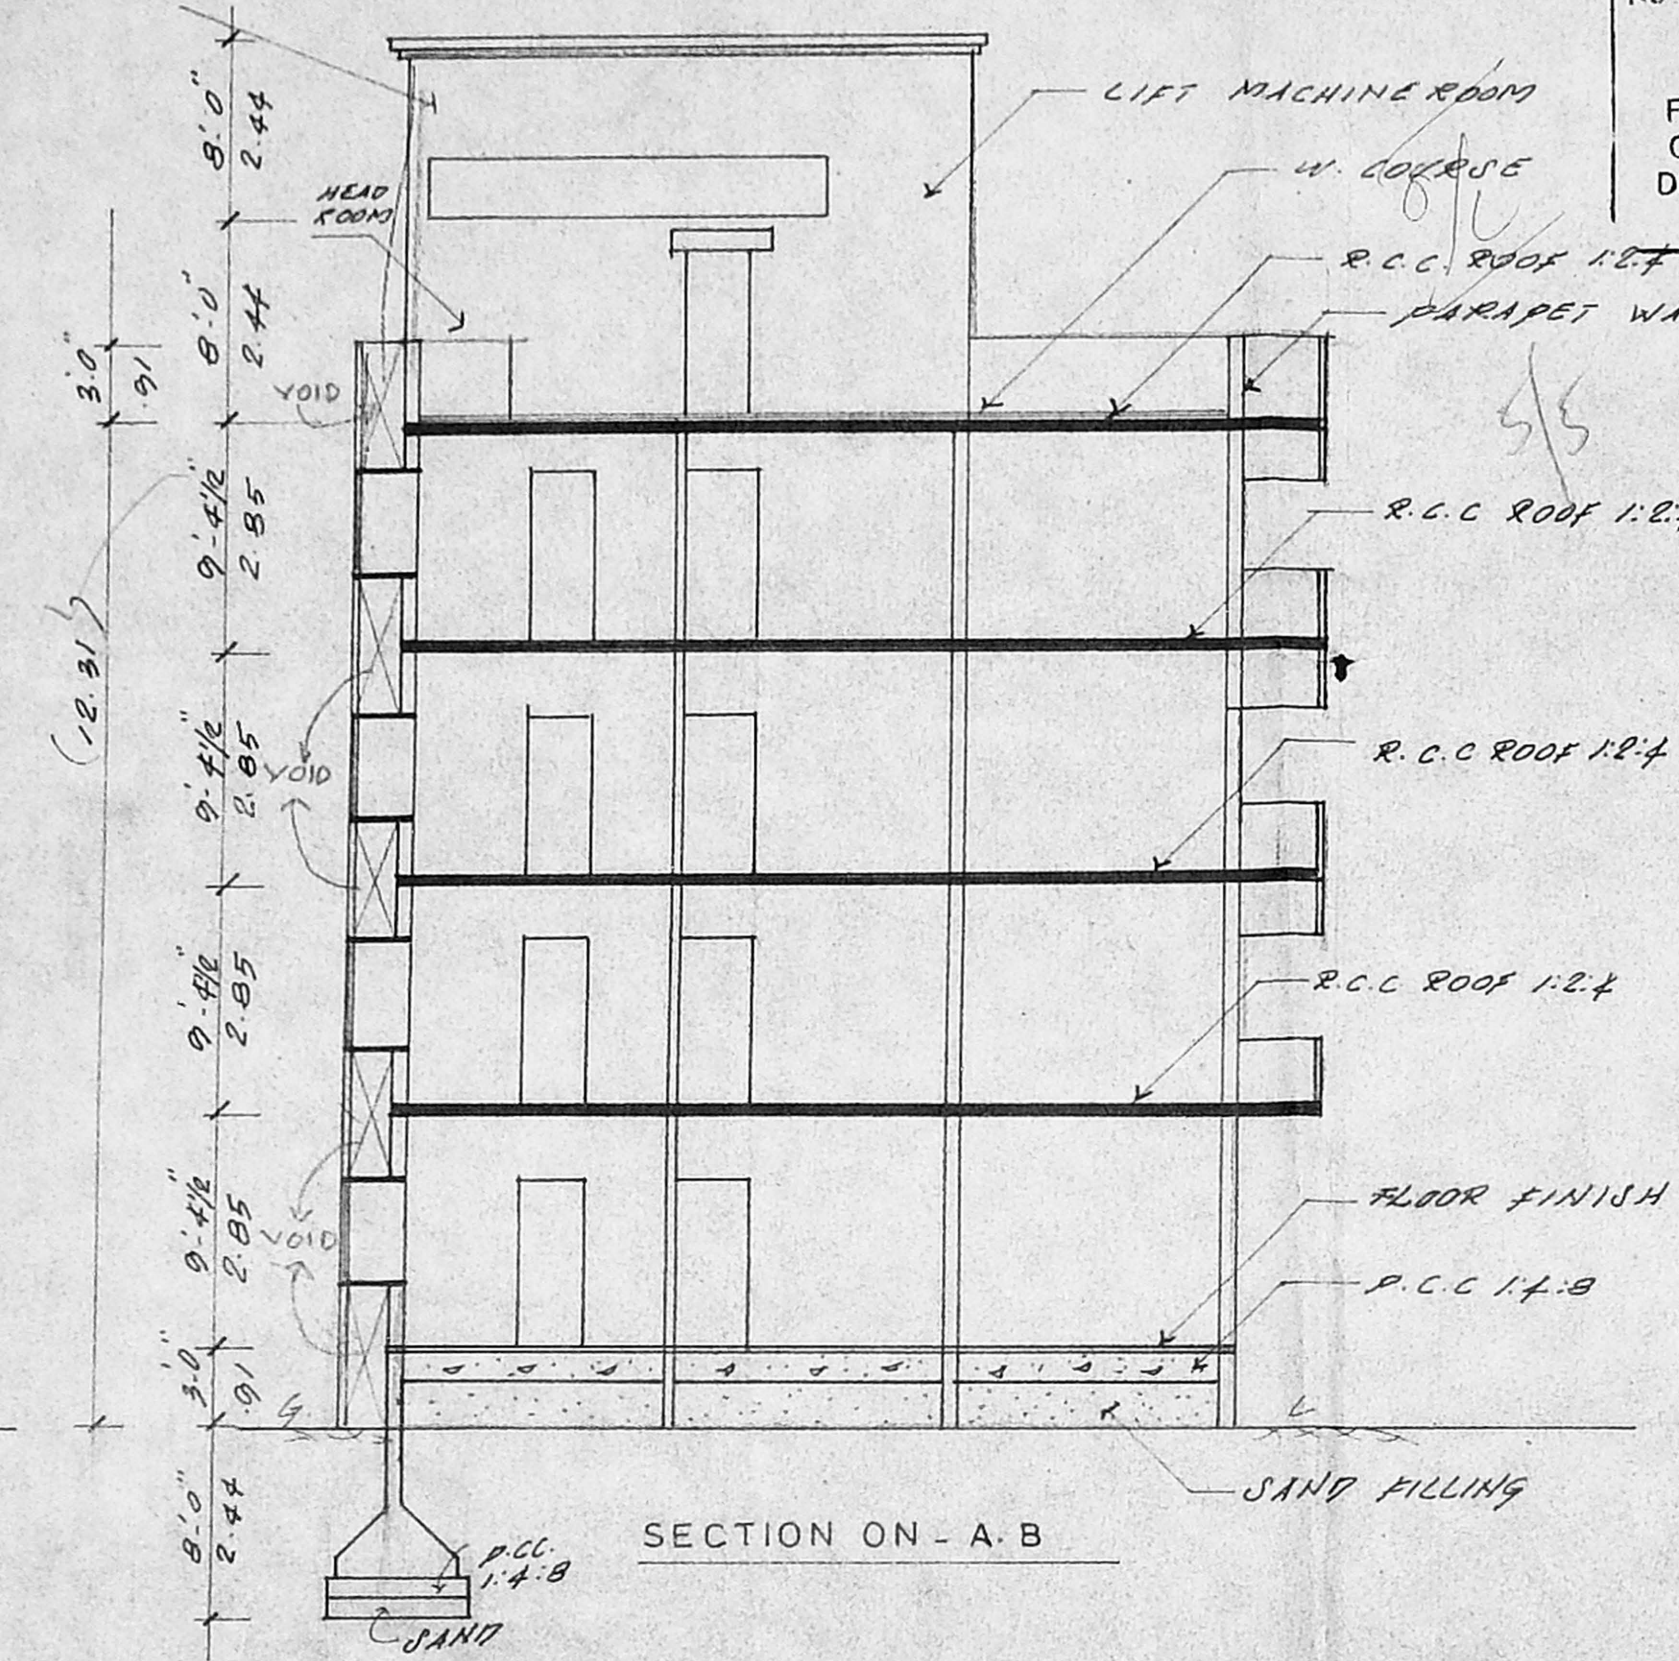


SECTION ON - A - B


DETAIL OF GATE AND WALL

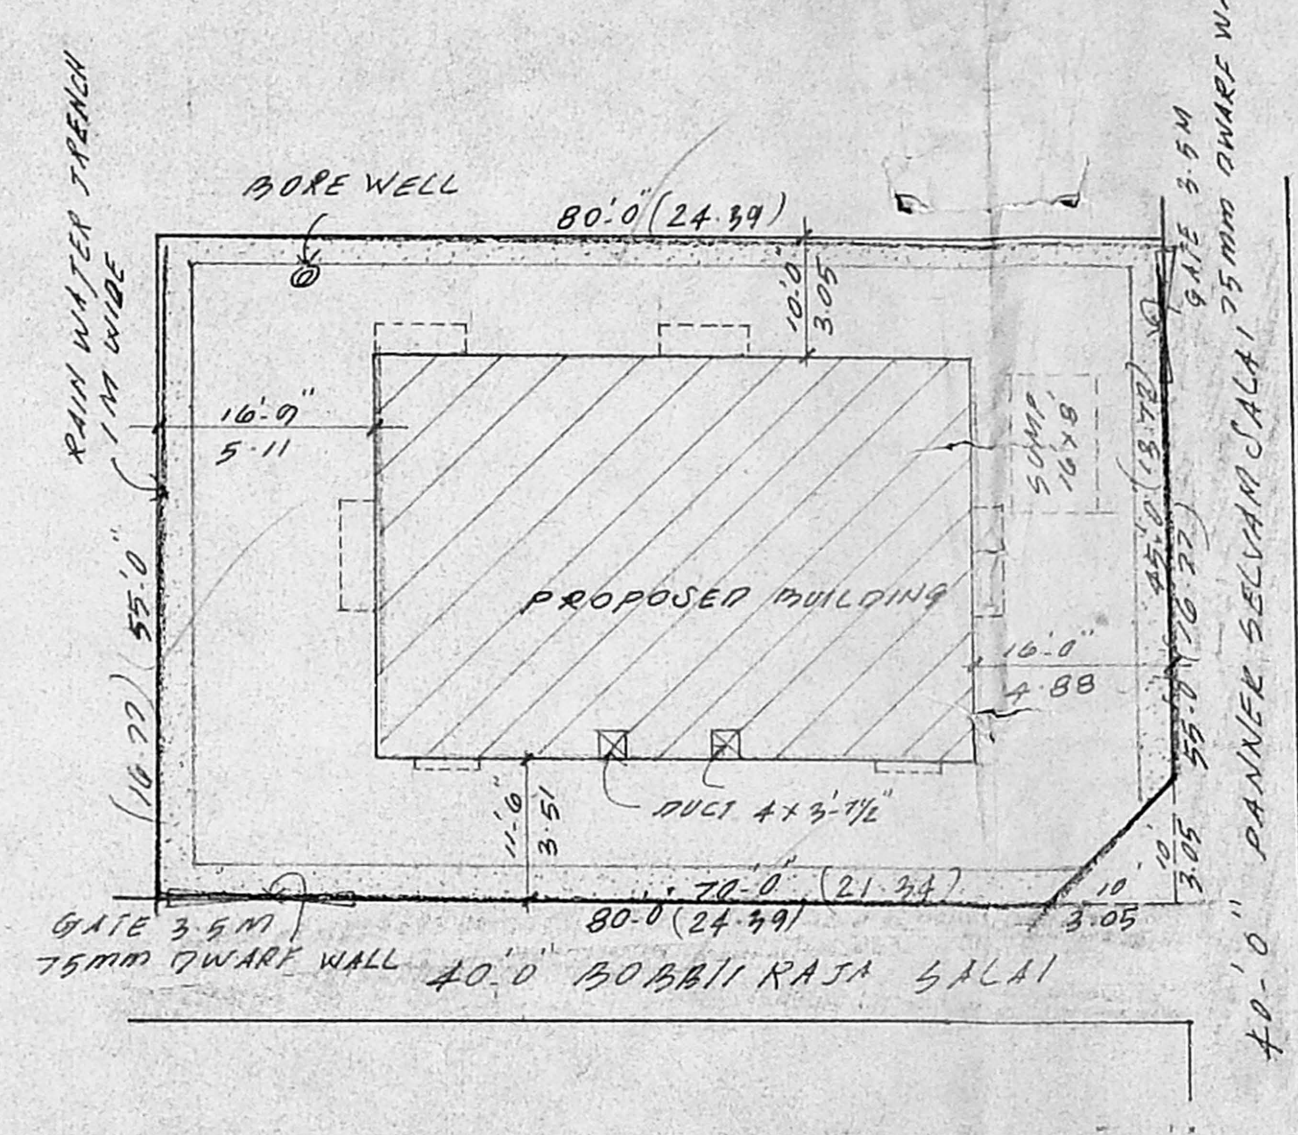


SITE PLAN (SCALE 1:200 OR 1:16.0)

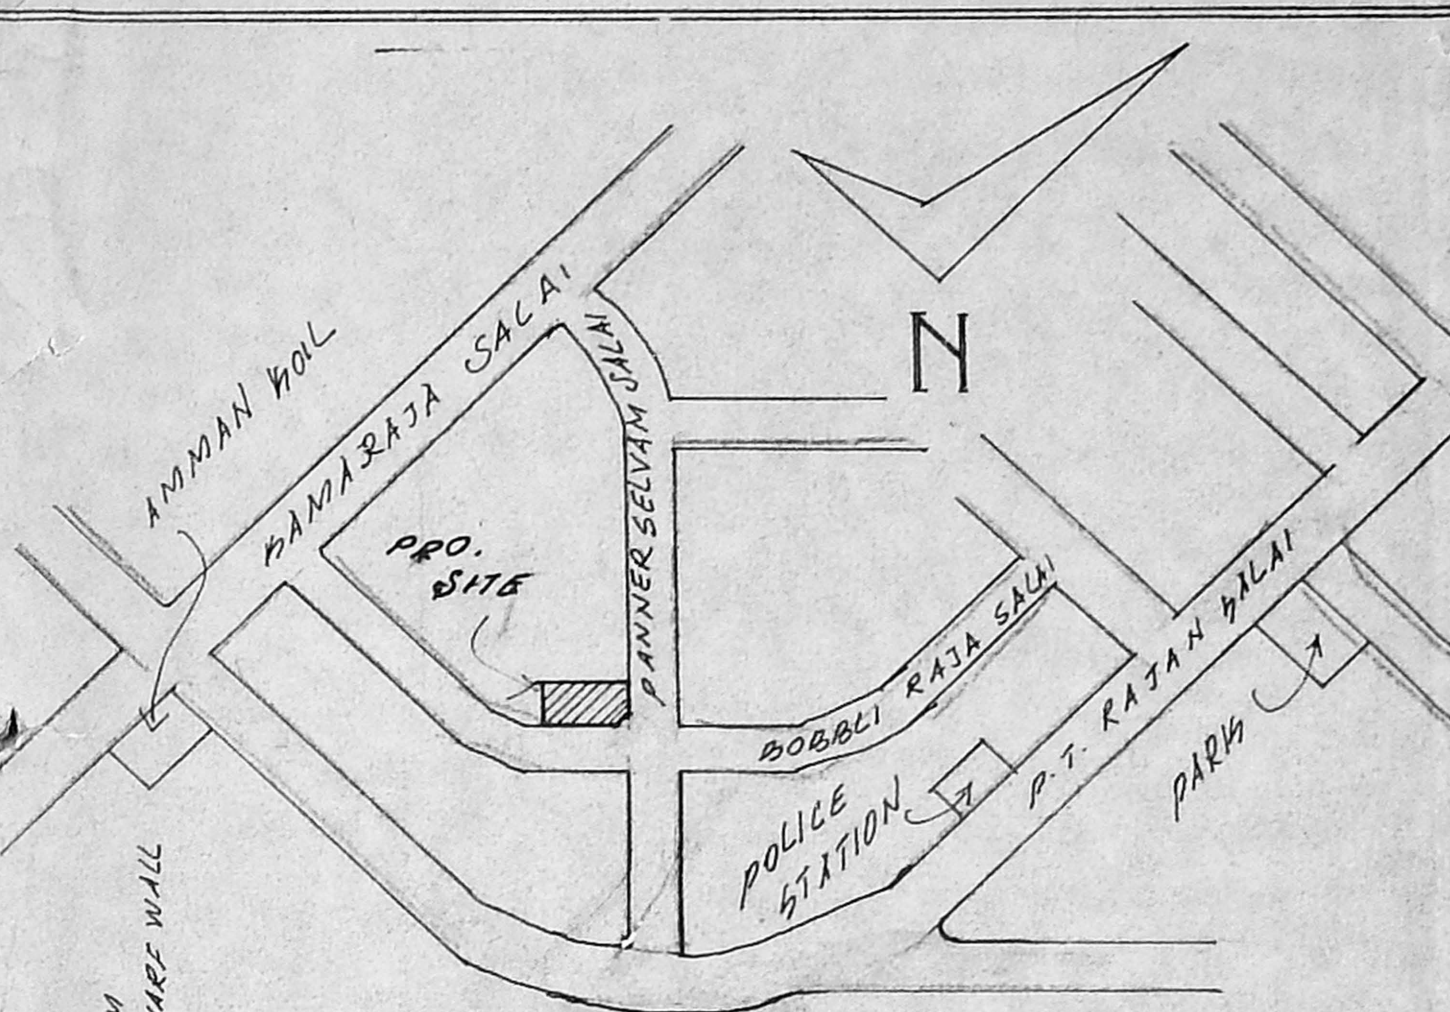


KEY PLAN N.T.S

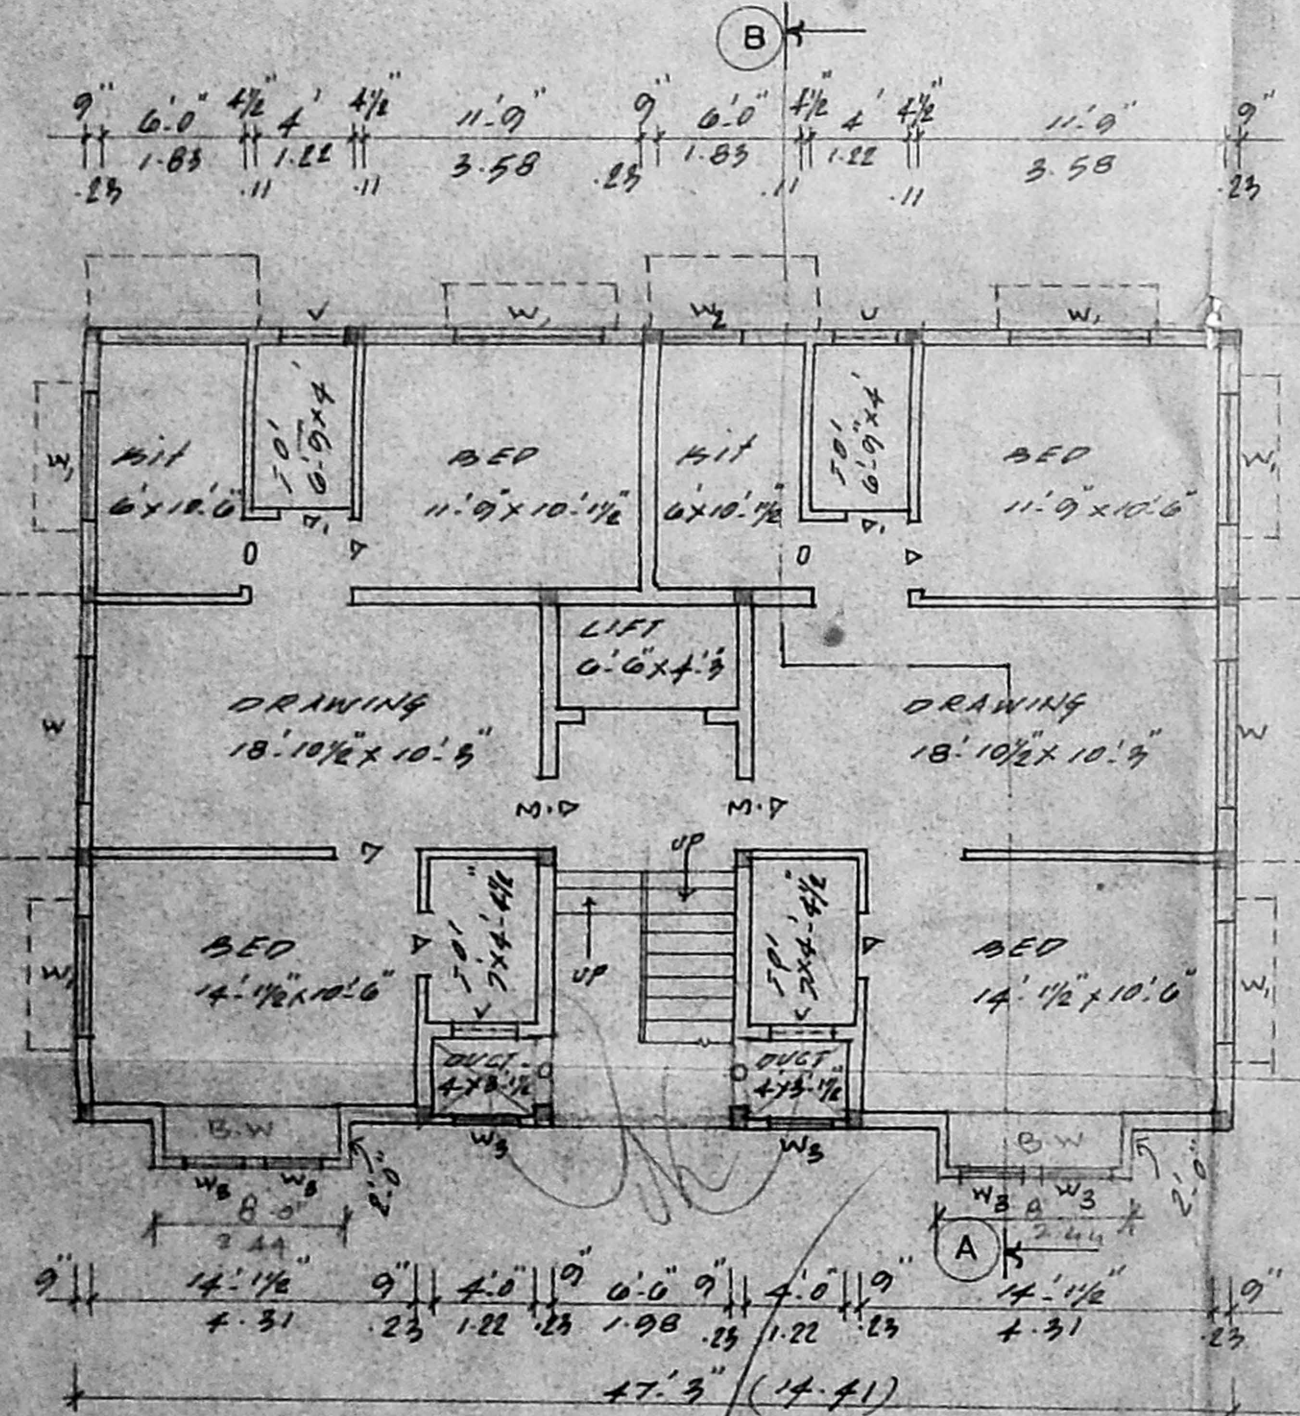


GROUND FLOOR PLAN

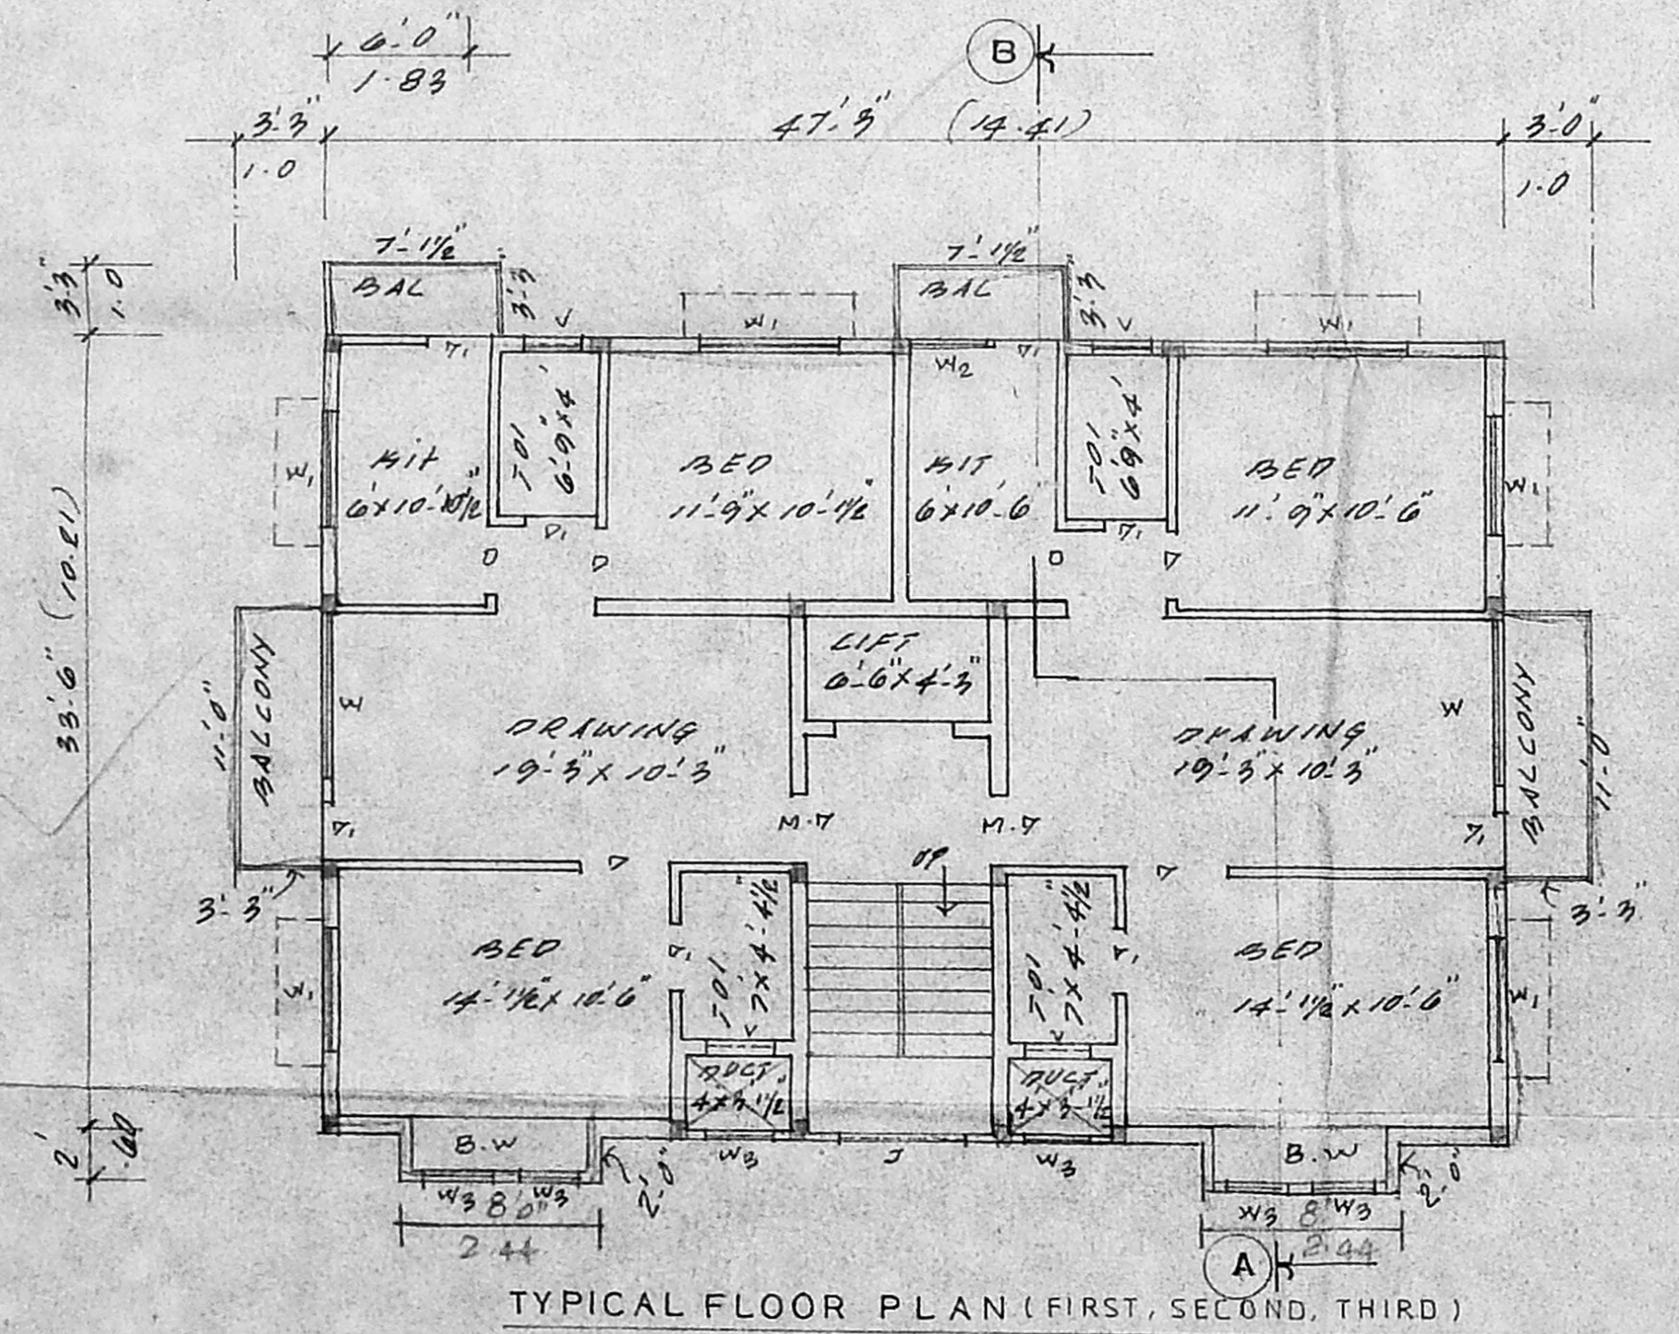


TYPICAL FLOOR PLAN (FIRST, SECOND, THIRD)

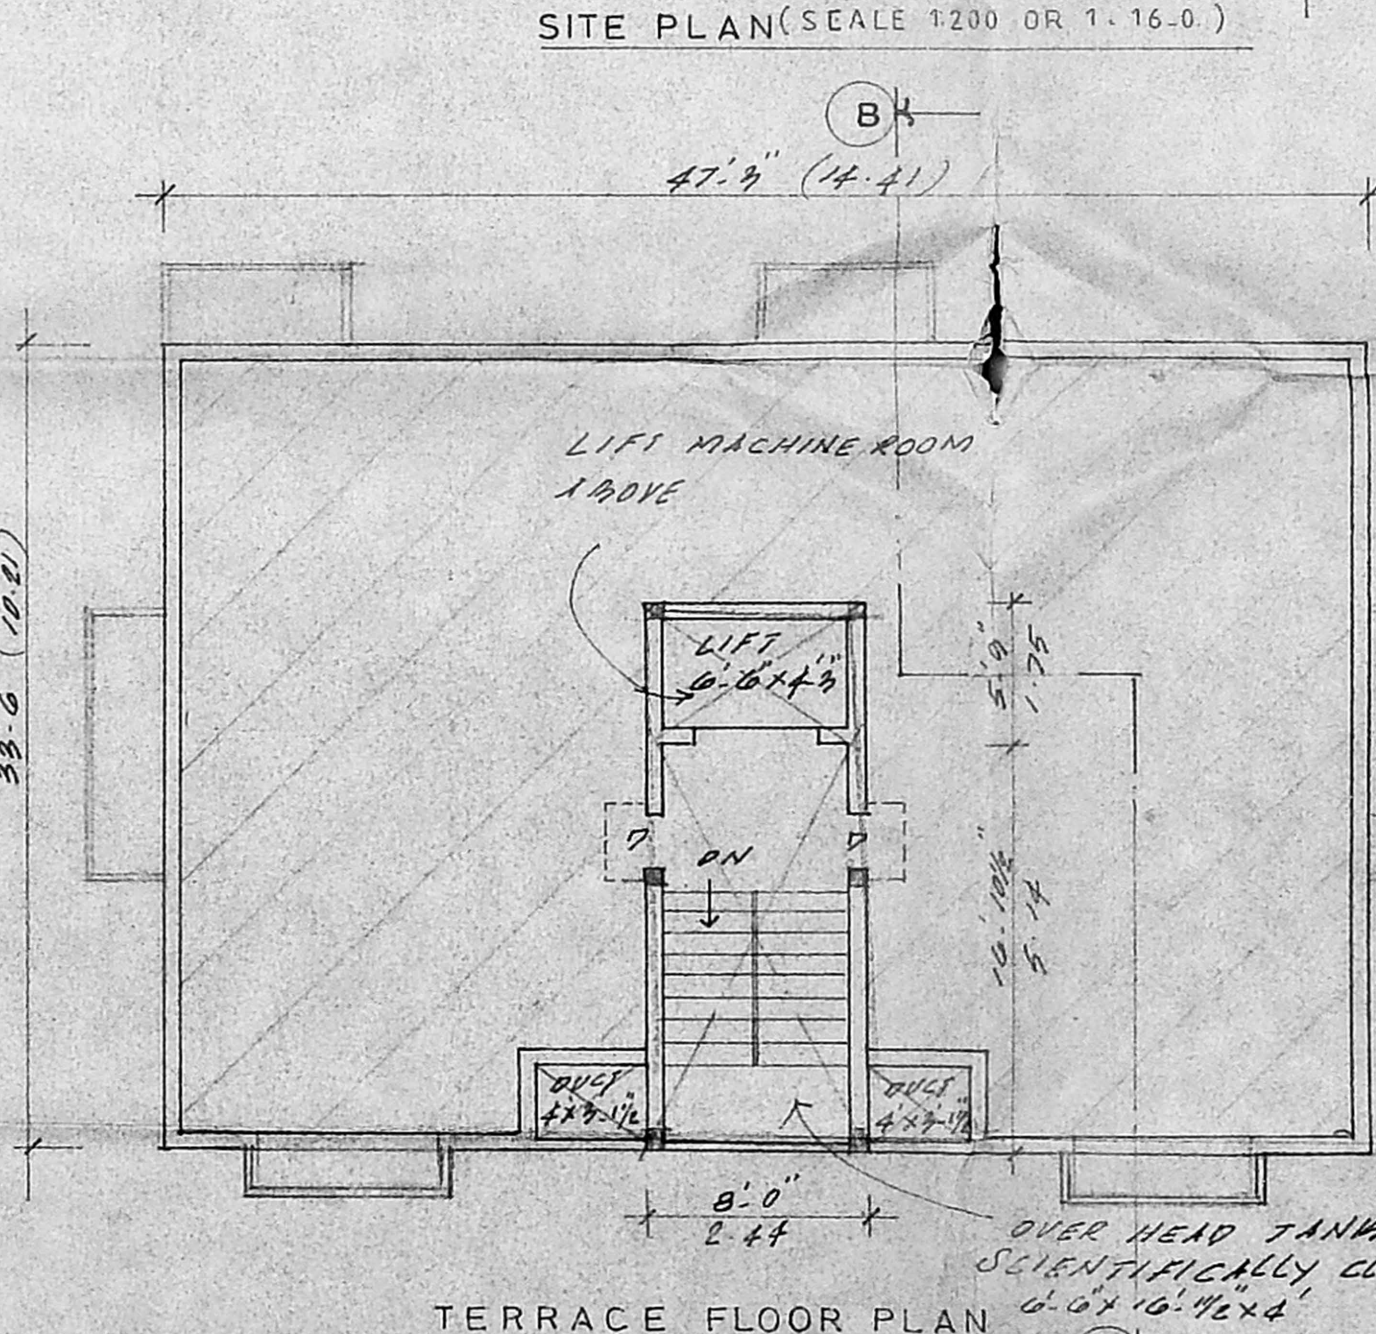


TERRACE FLOOR PLAN

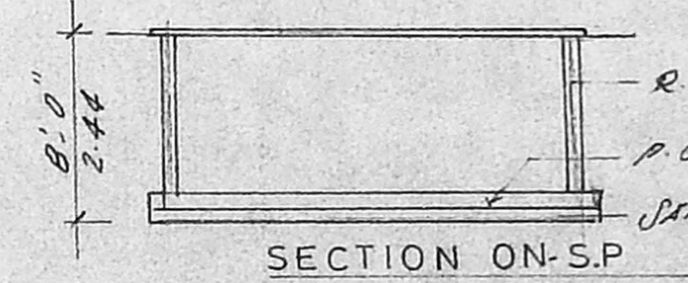

SECTION ON-S-P

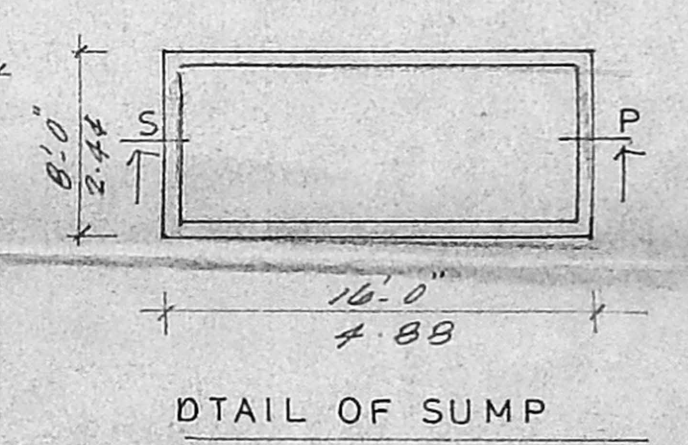

DETAIL OF SUMP

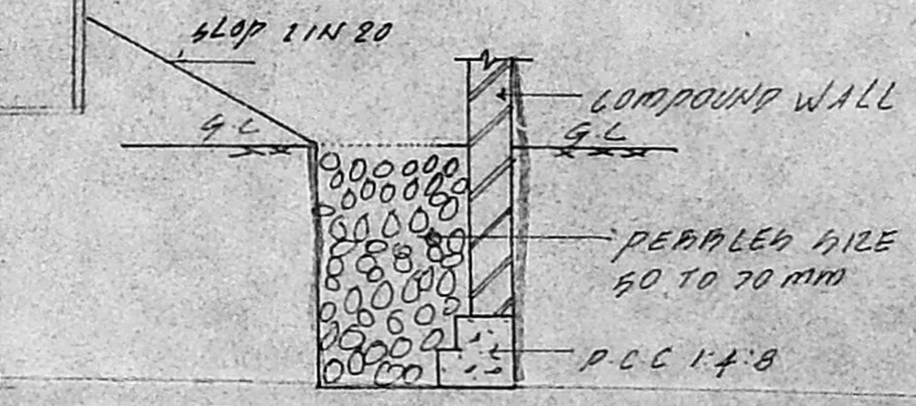

DETAIL OF RAIN WATER TRENCH

PROPOSED RESIDENTIAL OF FLATS
 AT DOOR NO. 11, PLOT NO. 798-A
 T.S. NO. 87 BLOCK No. 96
 OF KODAMBAKKAM VILLAGE
 PANNER SELVAM SALAI 14 1/2 HAGAR
 CHENNAI-600078

CMDA (B) / No. 1	
No. BA/15274/2001	
Asst. ...	
Scrutiny ...	
P. A.	
AP.	D.P.

AREA STATEMENT

PLOT AREA	408.92 m ²
GROUND FLOOR AREA	144.91 m ²
TYPICAL FLOOR	155.46 x 3 = 466.38 m ²
TOTAL FLOOR	611.29 m ²
F. S. I. = 1.499	PLOT COVERAGE = 38%

JOINERY

M.D MAIN DOOR	3'-3" x 7'-0"
D DOOR	3'-0" x 7'-0"
D1 DOOR	2'-6" x 7'-0"
W WINDOW	6'-0" x 4'-6"
W1 WINDOW	4'-0" x 4'-6"
W2 WINDOW	3'-6" x 4'-6"
W3 WINDOW	2'-0" x 4'-6"
V VENTILATOR	2'-0" x 2'-0"

COLOUR INDEX

PROPOSED	(Color swatch)
ROAD	(Color swatch)
SITE	(Color swatch)

B. Nagesh Reddy
 OWNER'S

S. RAMESH I.S.E
 Class I Licensed Surveyor
 Regd. No. 2021
 Corporation of Chennai
 Class-I LICENSED SURVEYOR
 REG. NO 267 CORPORATION OF CHENNAI
 NO. 30 NORTH YAMAN ROAD T. NAGAR CHENNAI-60
 LICENSED SURVEYOR