




SITE/STILT FLOOR PLAN

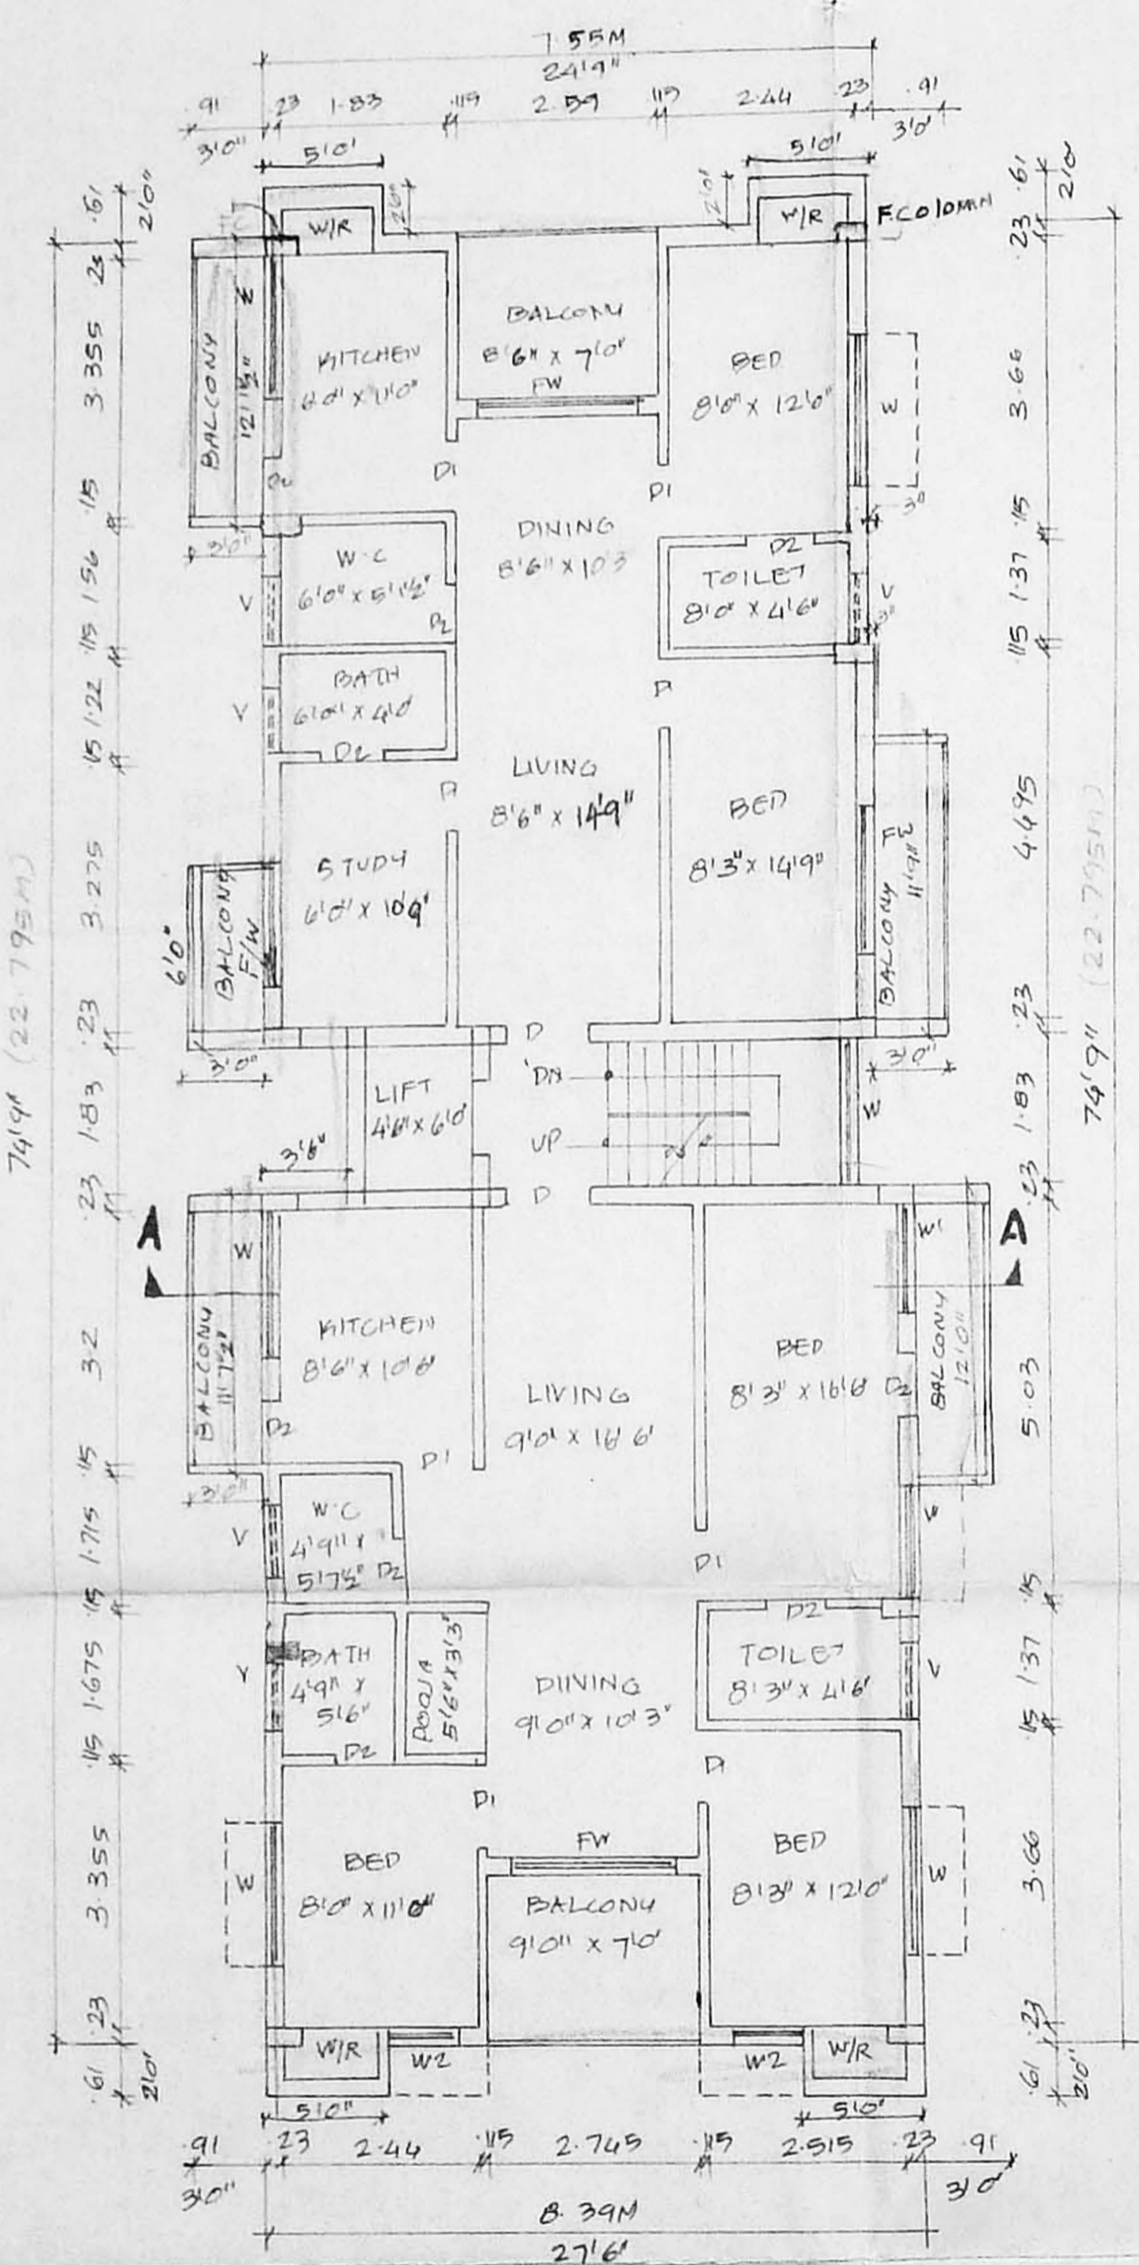


TYPICAL FLOOR PLAN
(FF/SF/TF/4th Floor)

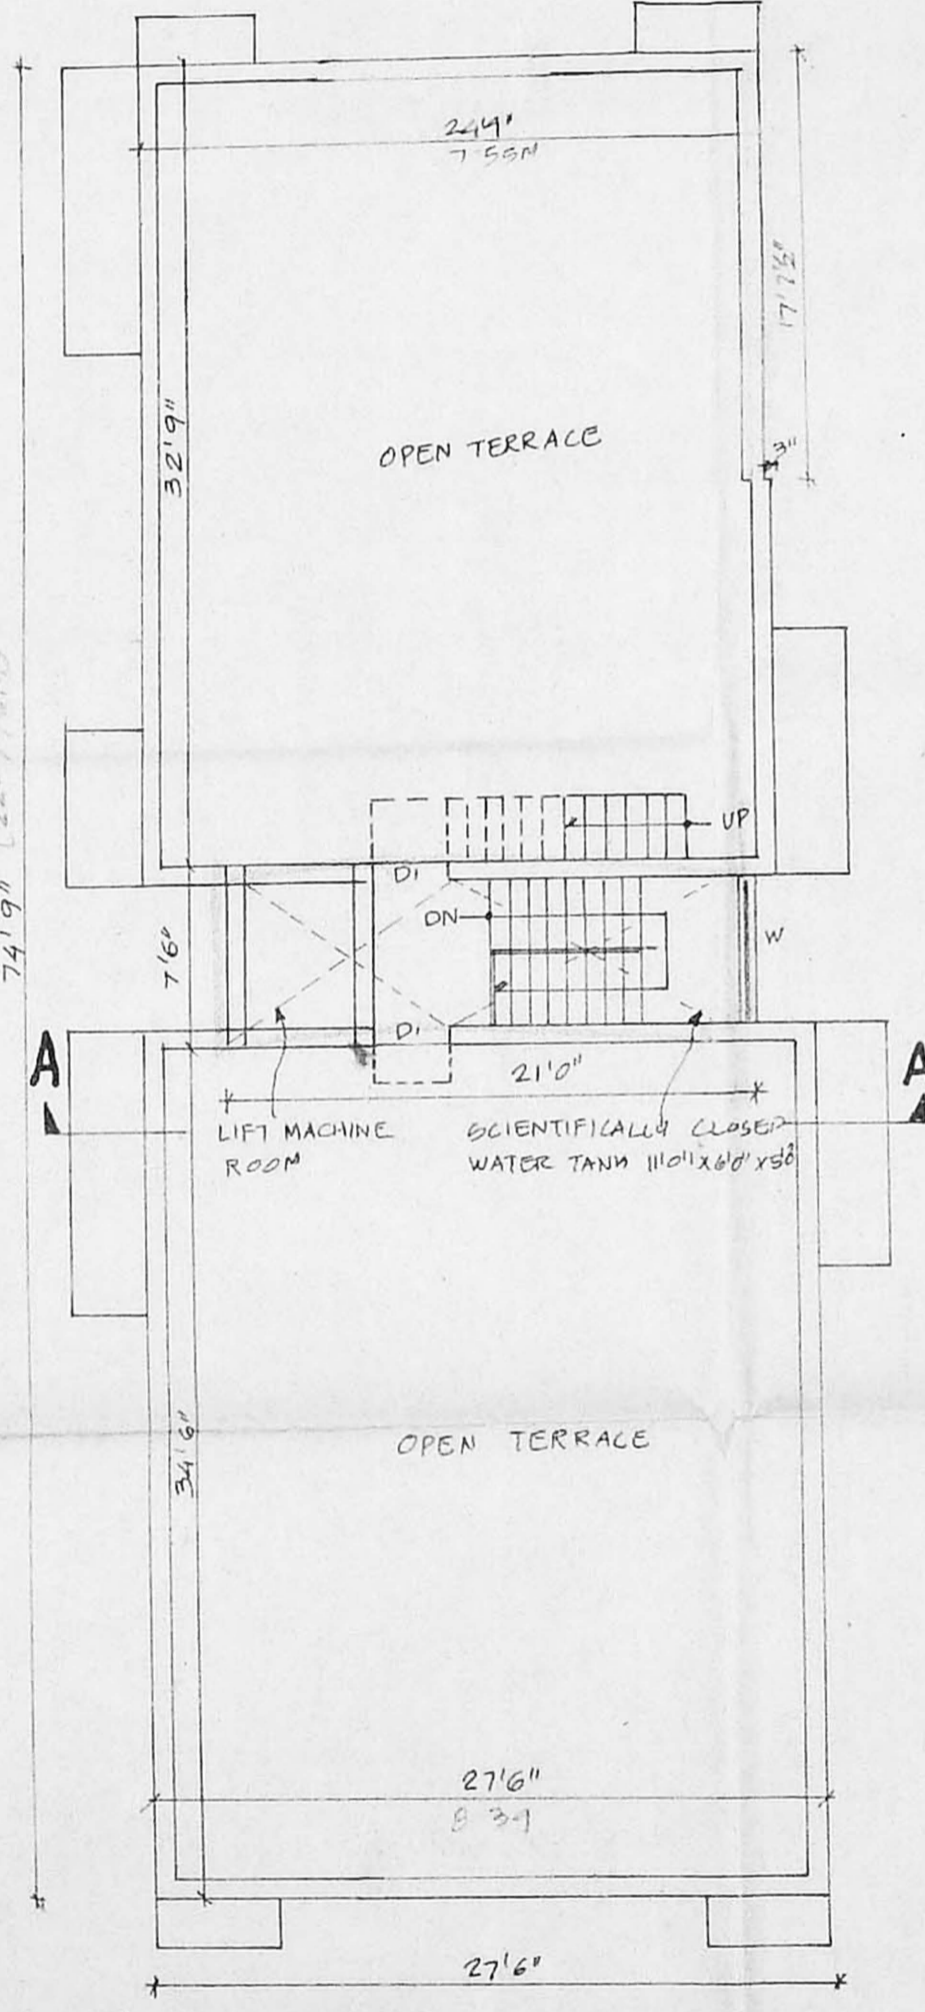


TERRACE FLOOR PLAN

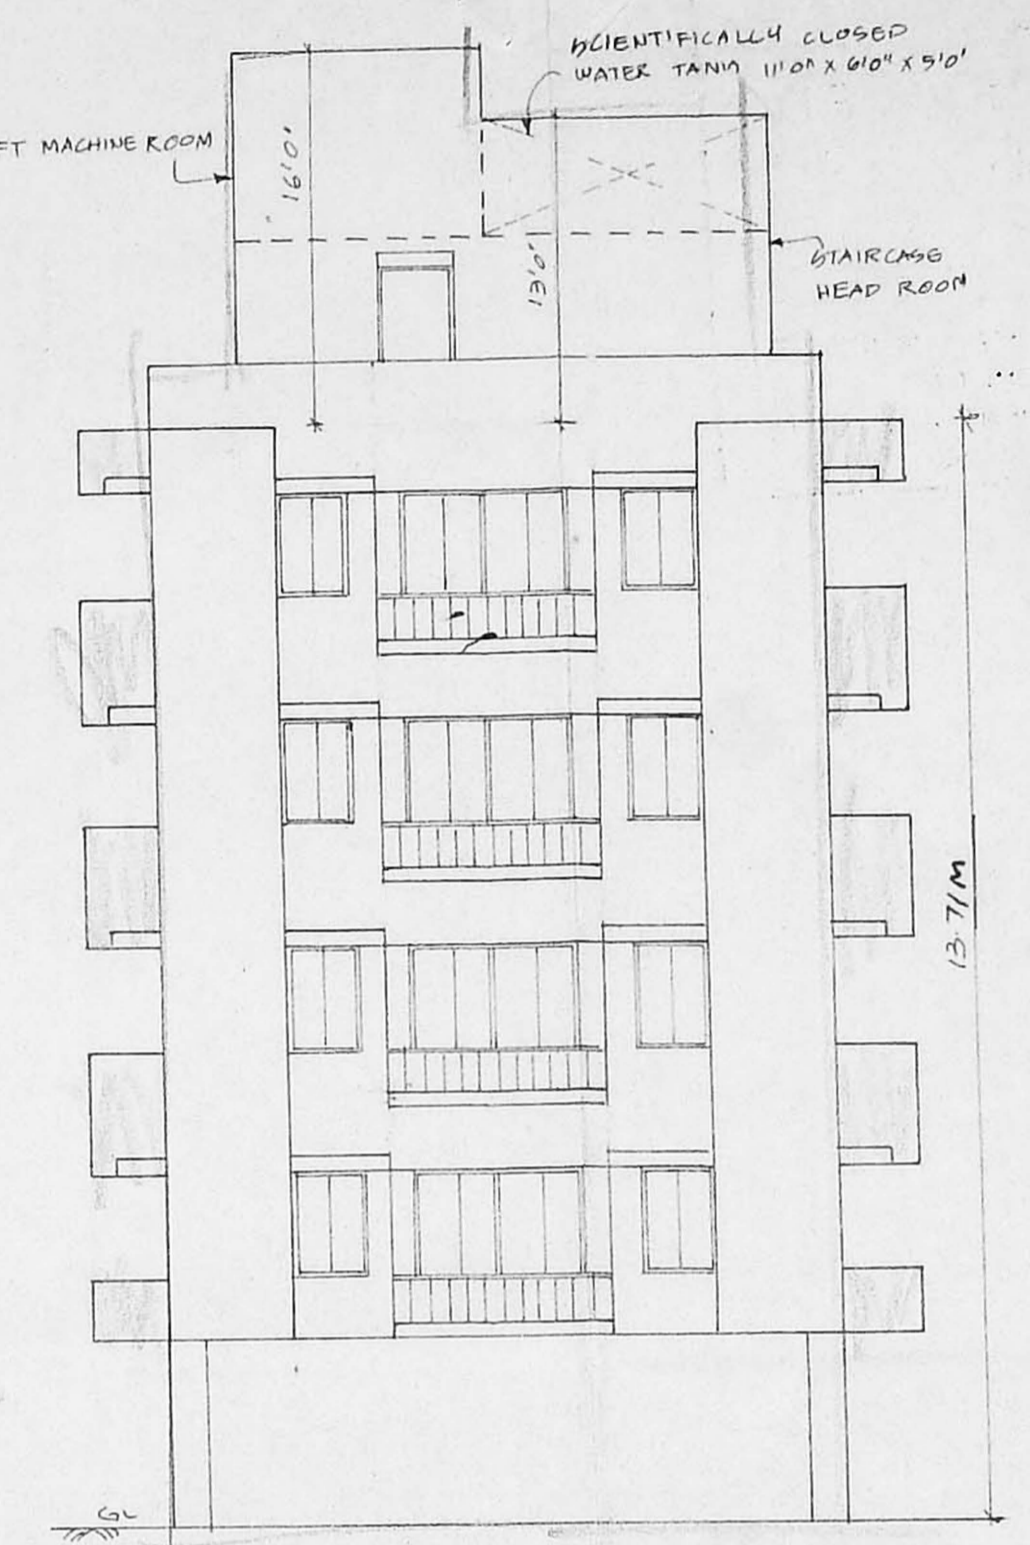


FRONT ELEVATION

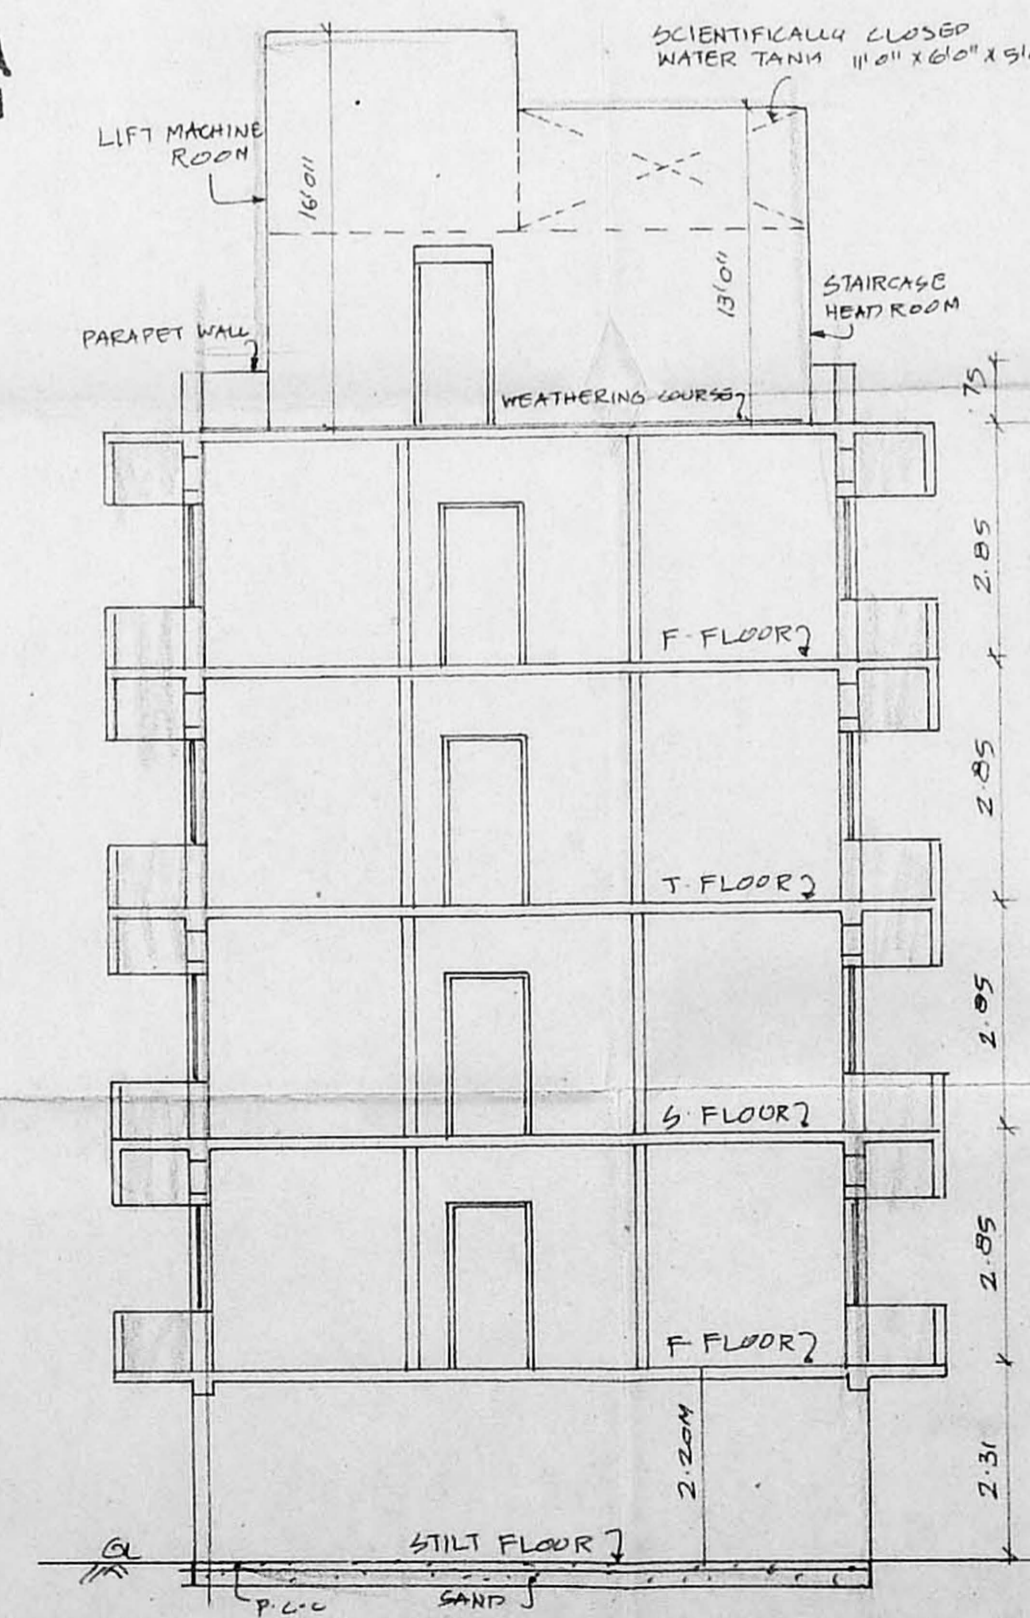


SECTION AA

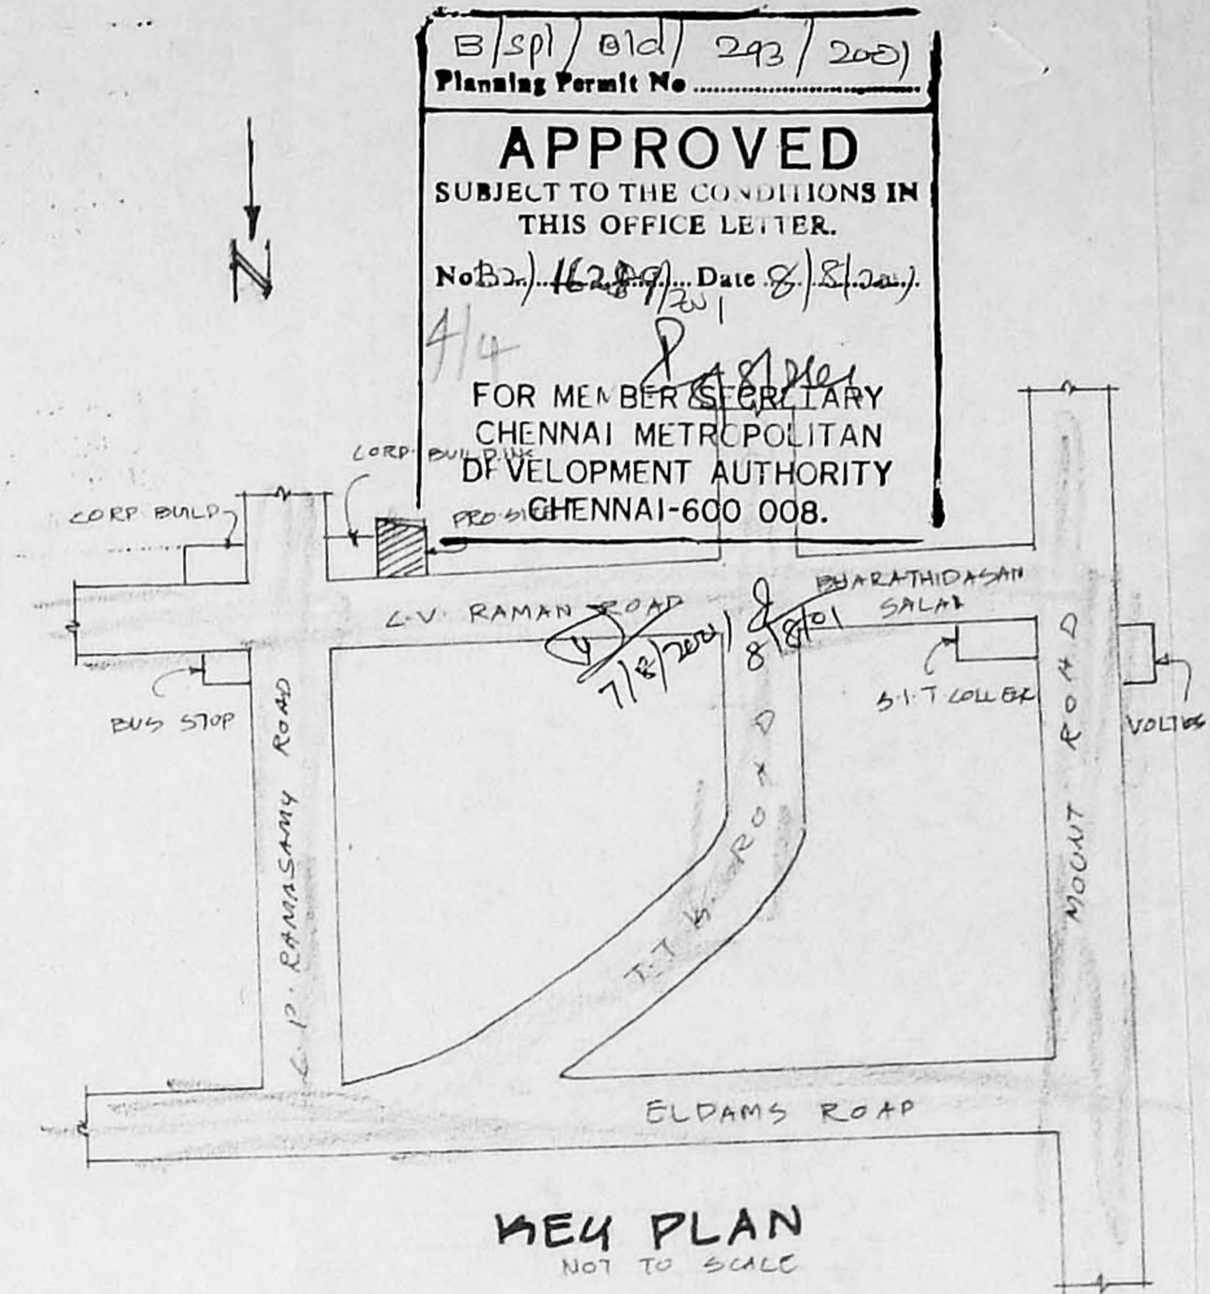


MEZ PLAN
NOT TO SCALE

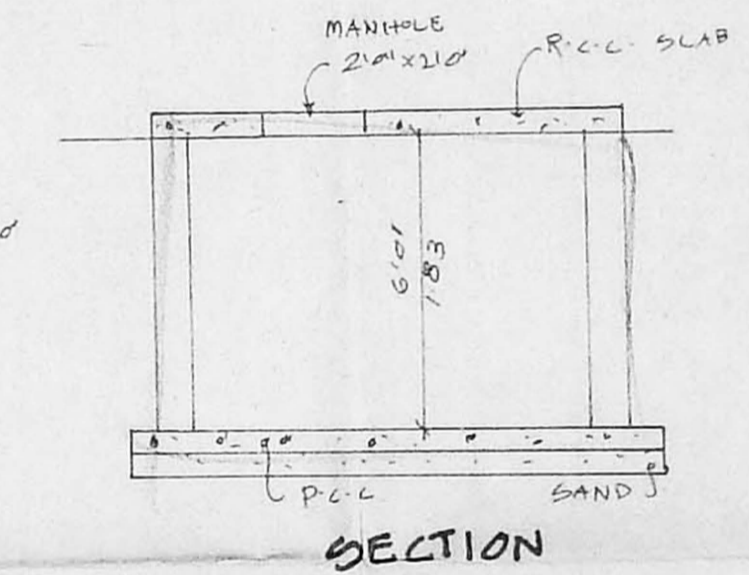


SECTION

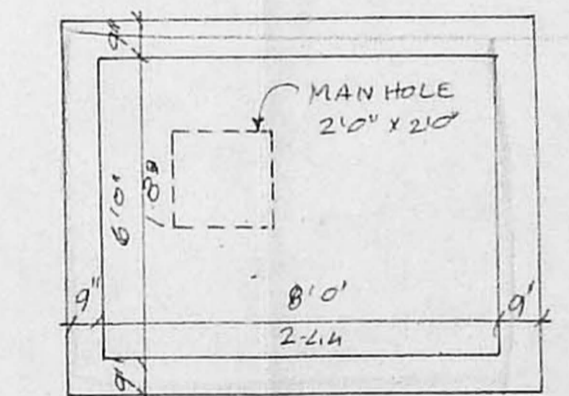

PLAN SUMP DETAIL

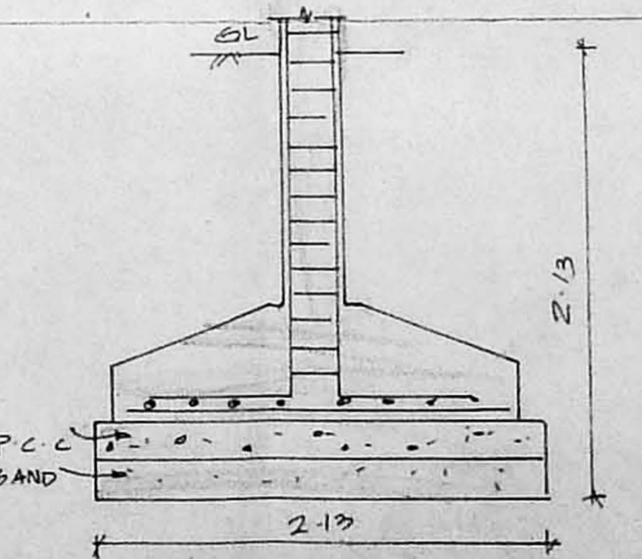

FOUNDATION DETAIL

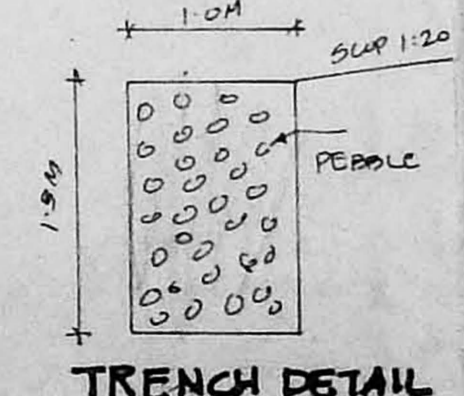

TRENCH DETAIL

B/spl/01d/292/2003
Planning Permit No. 16289/2003
APPROVED
SUBJECT TO THE CONDITIONS IN THIS OFFICE LETTER.
No. B. 16289/2003, Date 8/12/2003
FOR MEMBER SECRETARY
CHENNAI METROPOLITAN
DEVELOPMENT AUTHORITY
CHENNAI-600 008.

PLAN SHOWING THE PROPOSED
RESIDENTIAL BUILDING AT
DOOR NO. 10 OLD 21 NEW
SIR. CV. RAMAN ROAD, ALWARPET
CHENNAI-18 IN. R.S. NO. 3628/10
BLOCK NO. 72 OF MYLAPORE
VILLAGE TRIPILICANE TALUK

SPECIFICATION

FOUNDATION IN P.C.C 1:5:10
FLOORING IN P.C.C 1:4:8
ROOF SLAB IN R.C.C 12:4
BRICK WORK IN CM 15
PLASTERING IN CM 13

JOINERY

| | | |
|----|---------------|---------------|
| D | DOOR | 1'00" x 2'13" |
| D1 | " | 9'10" x 2'13" |
| D2 | " | 7'0" x 2'13" |
| W | WINDOW | 1'57" x 1'37" |
| W1 | " | 1'22" x 1'37" |
| W2 | " | 9'10" x 1'37" |
| FW | FRENCH WINDOW | 2'13" x 2'13" |
| V | VENTILATOR | 9'10" x 6'1" |

AREA

| | | |
|--------------|---------|--------|
| Plot Area | 5781.56 | 537.12 |
| STILT FLOOR | | 14.63 |
| FIRST FLOOR | | 197.64 |
| SECOND FLOOR | | 197.64 |
| THIRD FLOOR | | 197.64 |
| FOURTH FLOOR | | 197.64 |
| TOTAL AREA | | 805.19 |
| F.S-1 | 1.499 | |

REFERENCE

| | |
|----------|--|
| PROPOSAL | |
| ROAD | |
| BOUNDARY | |

SCALE 1:100
DATE 29.3.01
DRAWN BY SASIWA LAA

M. Kalaiarasi
POWER HOLDER.

K. SELVAM, B.E. AMIE, C. Eng (I) A.I.
Consulting Civil Eng near Cheruvu Engg
Approved Valuer & Licensed Surveyor,
Class-1, Reg. No: 822003-2001
Corporation of Chennai,
No 15 East Club Road,
Shenoy Nagar, Chennai-600 030.
LICENSED SURVEYOR