



C/SPL-BLD/10(B)/2002
Planning Permit No. 82/16635/2000
APPROVED
SUBJECT TO THE CONDITIONS IN THIS OFFICE LETTER.
No. 82/16635/2000 Date: 10.10.2000
FOR MEMBER SECRETARY
CHENNAI METROPOLITAN
DEVELOPMENT AUTHORITY
CHENNAI-600 008.

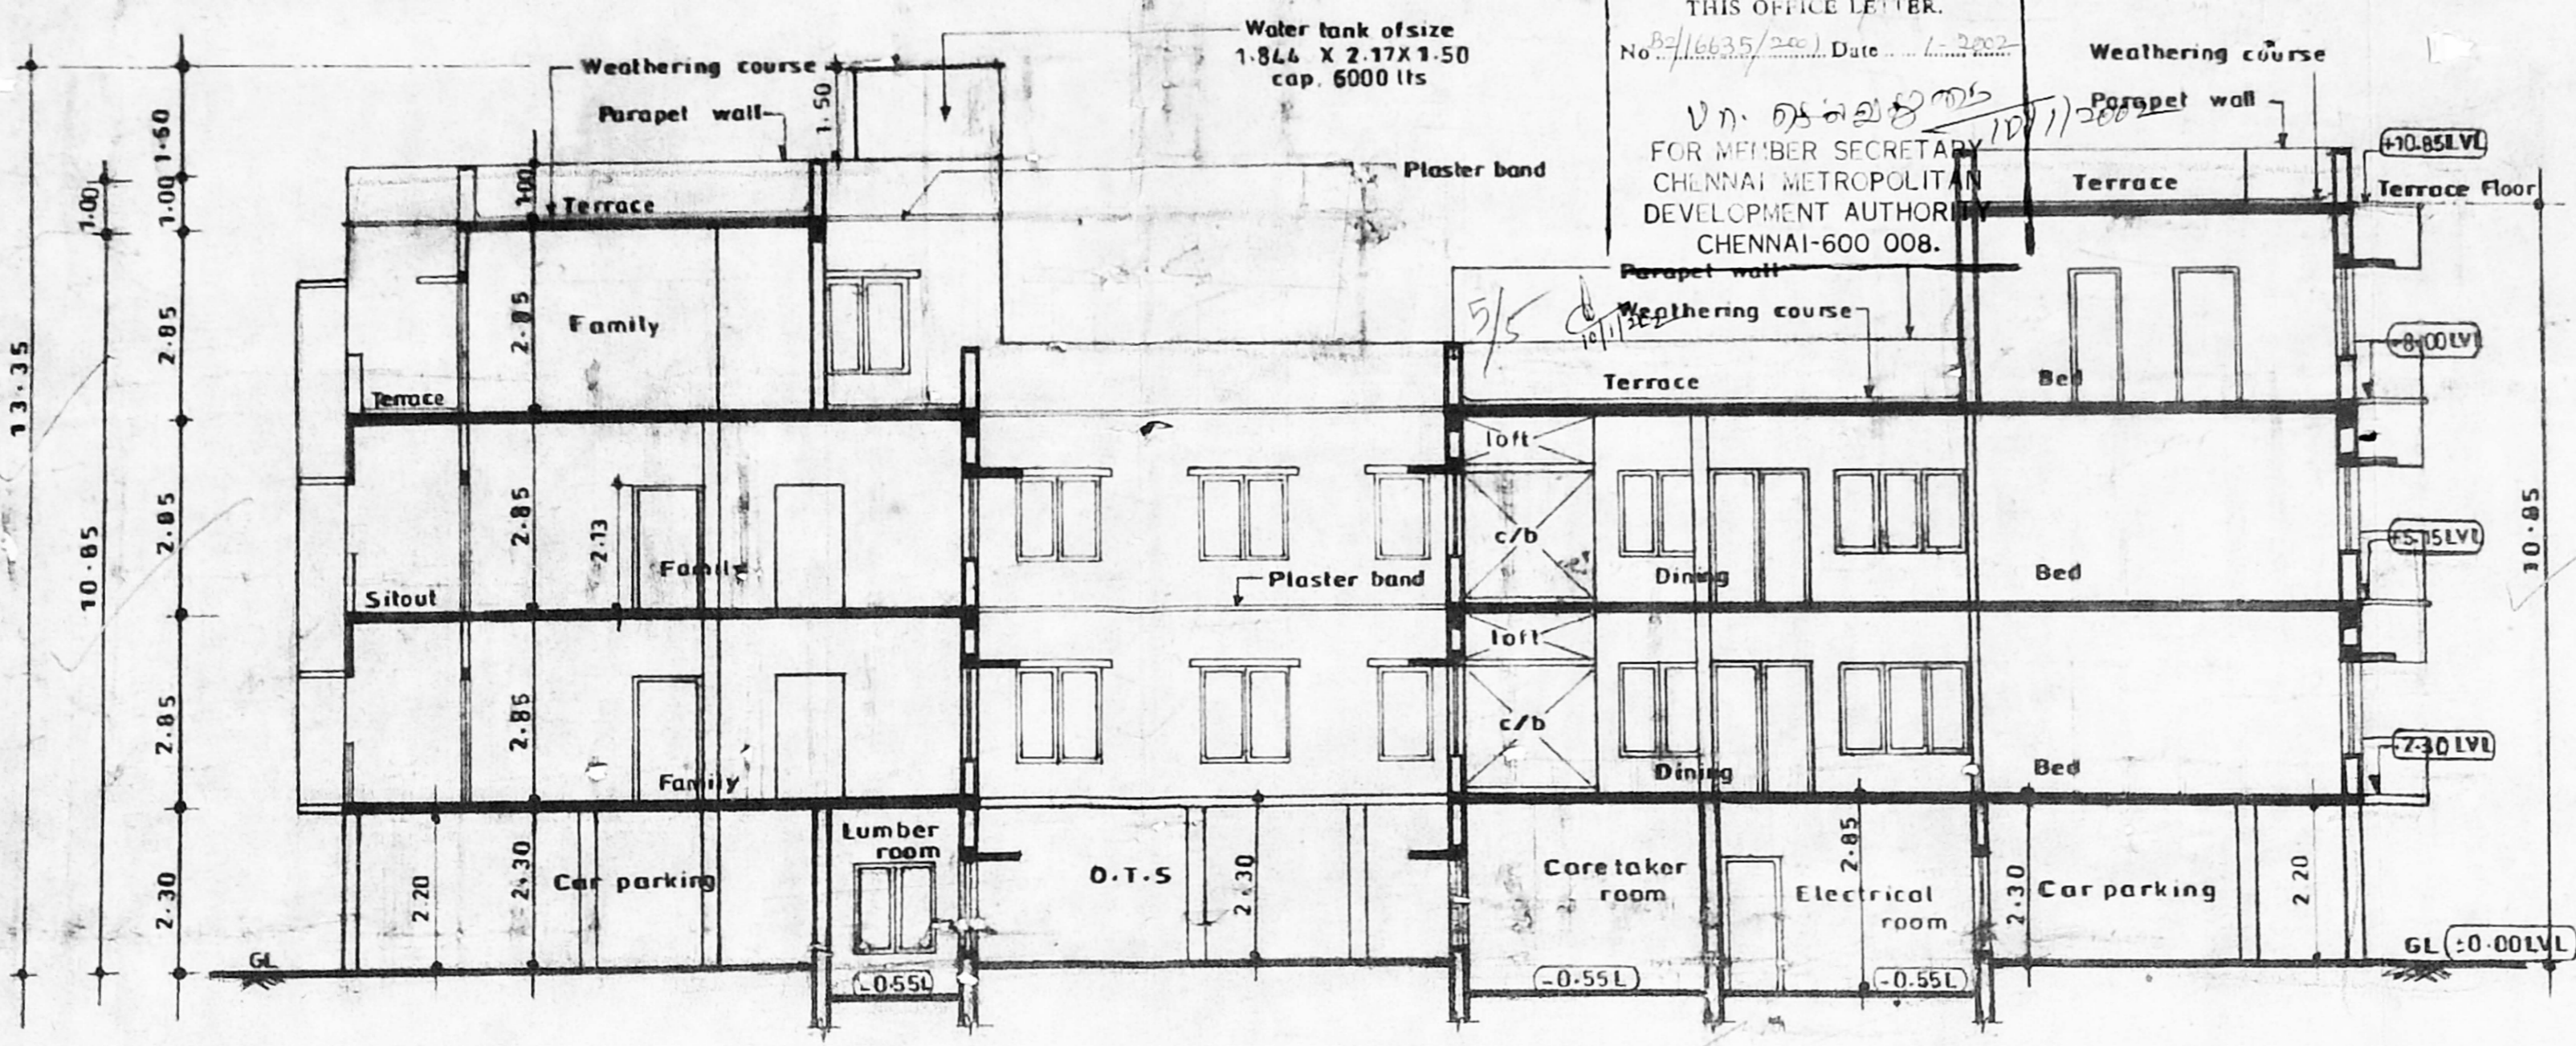

Section ab

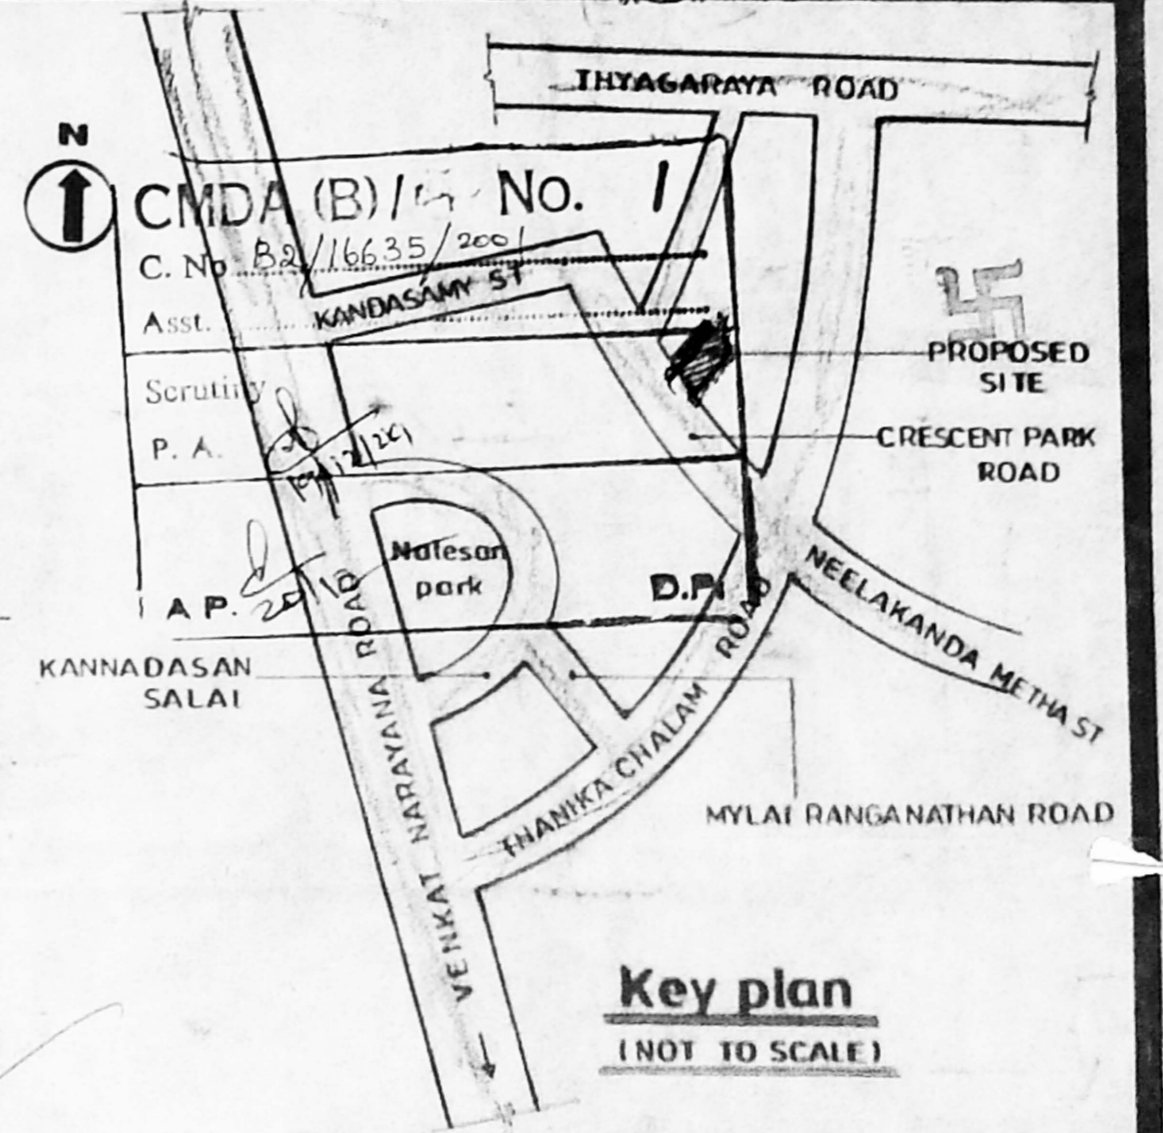

Key plan
(NOT TO SCALE)

COLOUR INDEX

Proposed building	
Boundary	
Road	
Sewer line	


Date: 10.10.2000 Scale: 1:100

Drawn: Sheet No. 2 of 2

Plan Showing the Proposed Residential Building at T.s no: 6342/2, 6342/3, 6342/8, 6342/9 Block no: 139 T.nagar Village Plot no: 4 New door no: 8/1 Crescent Park st T.nagar Chennai - 17

Architect
R. BHASKAR
B. Arch MCA, A.I.I.A., ARCHITECT
RA. No: 227
10, BAZULLAH ROAD
CHENNAI-600 017
Phone: 8229344
R. BHASKAR RA No. 227
19, Bazullah Road, T. Nagar, Chennai - 600017.

Owner/Power Agent
S. Rajaram
S. Murgambai
S. Samudra

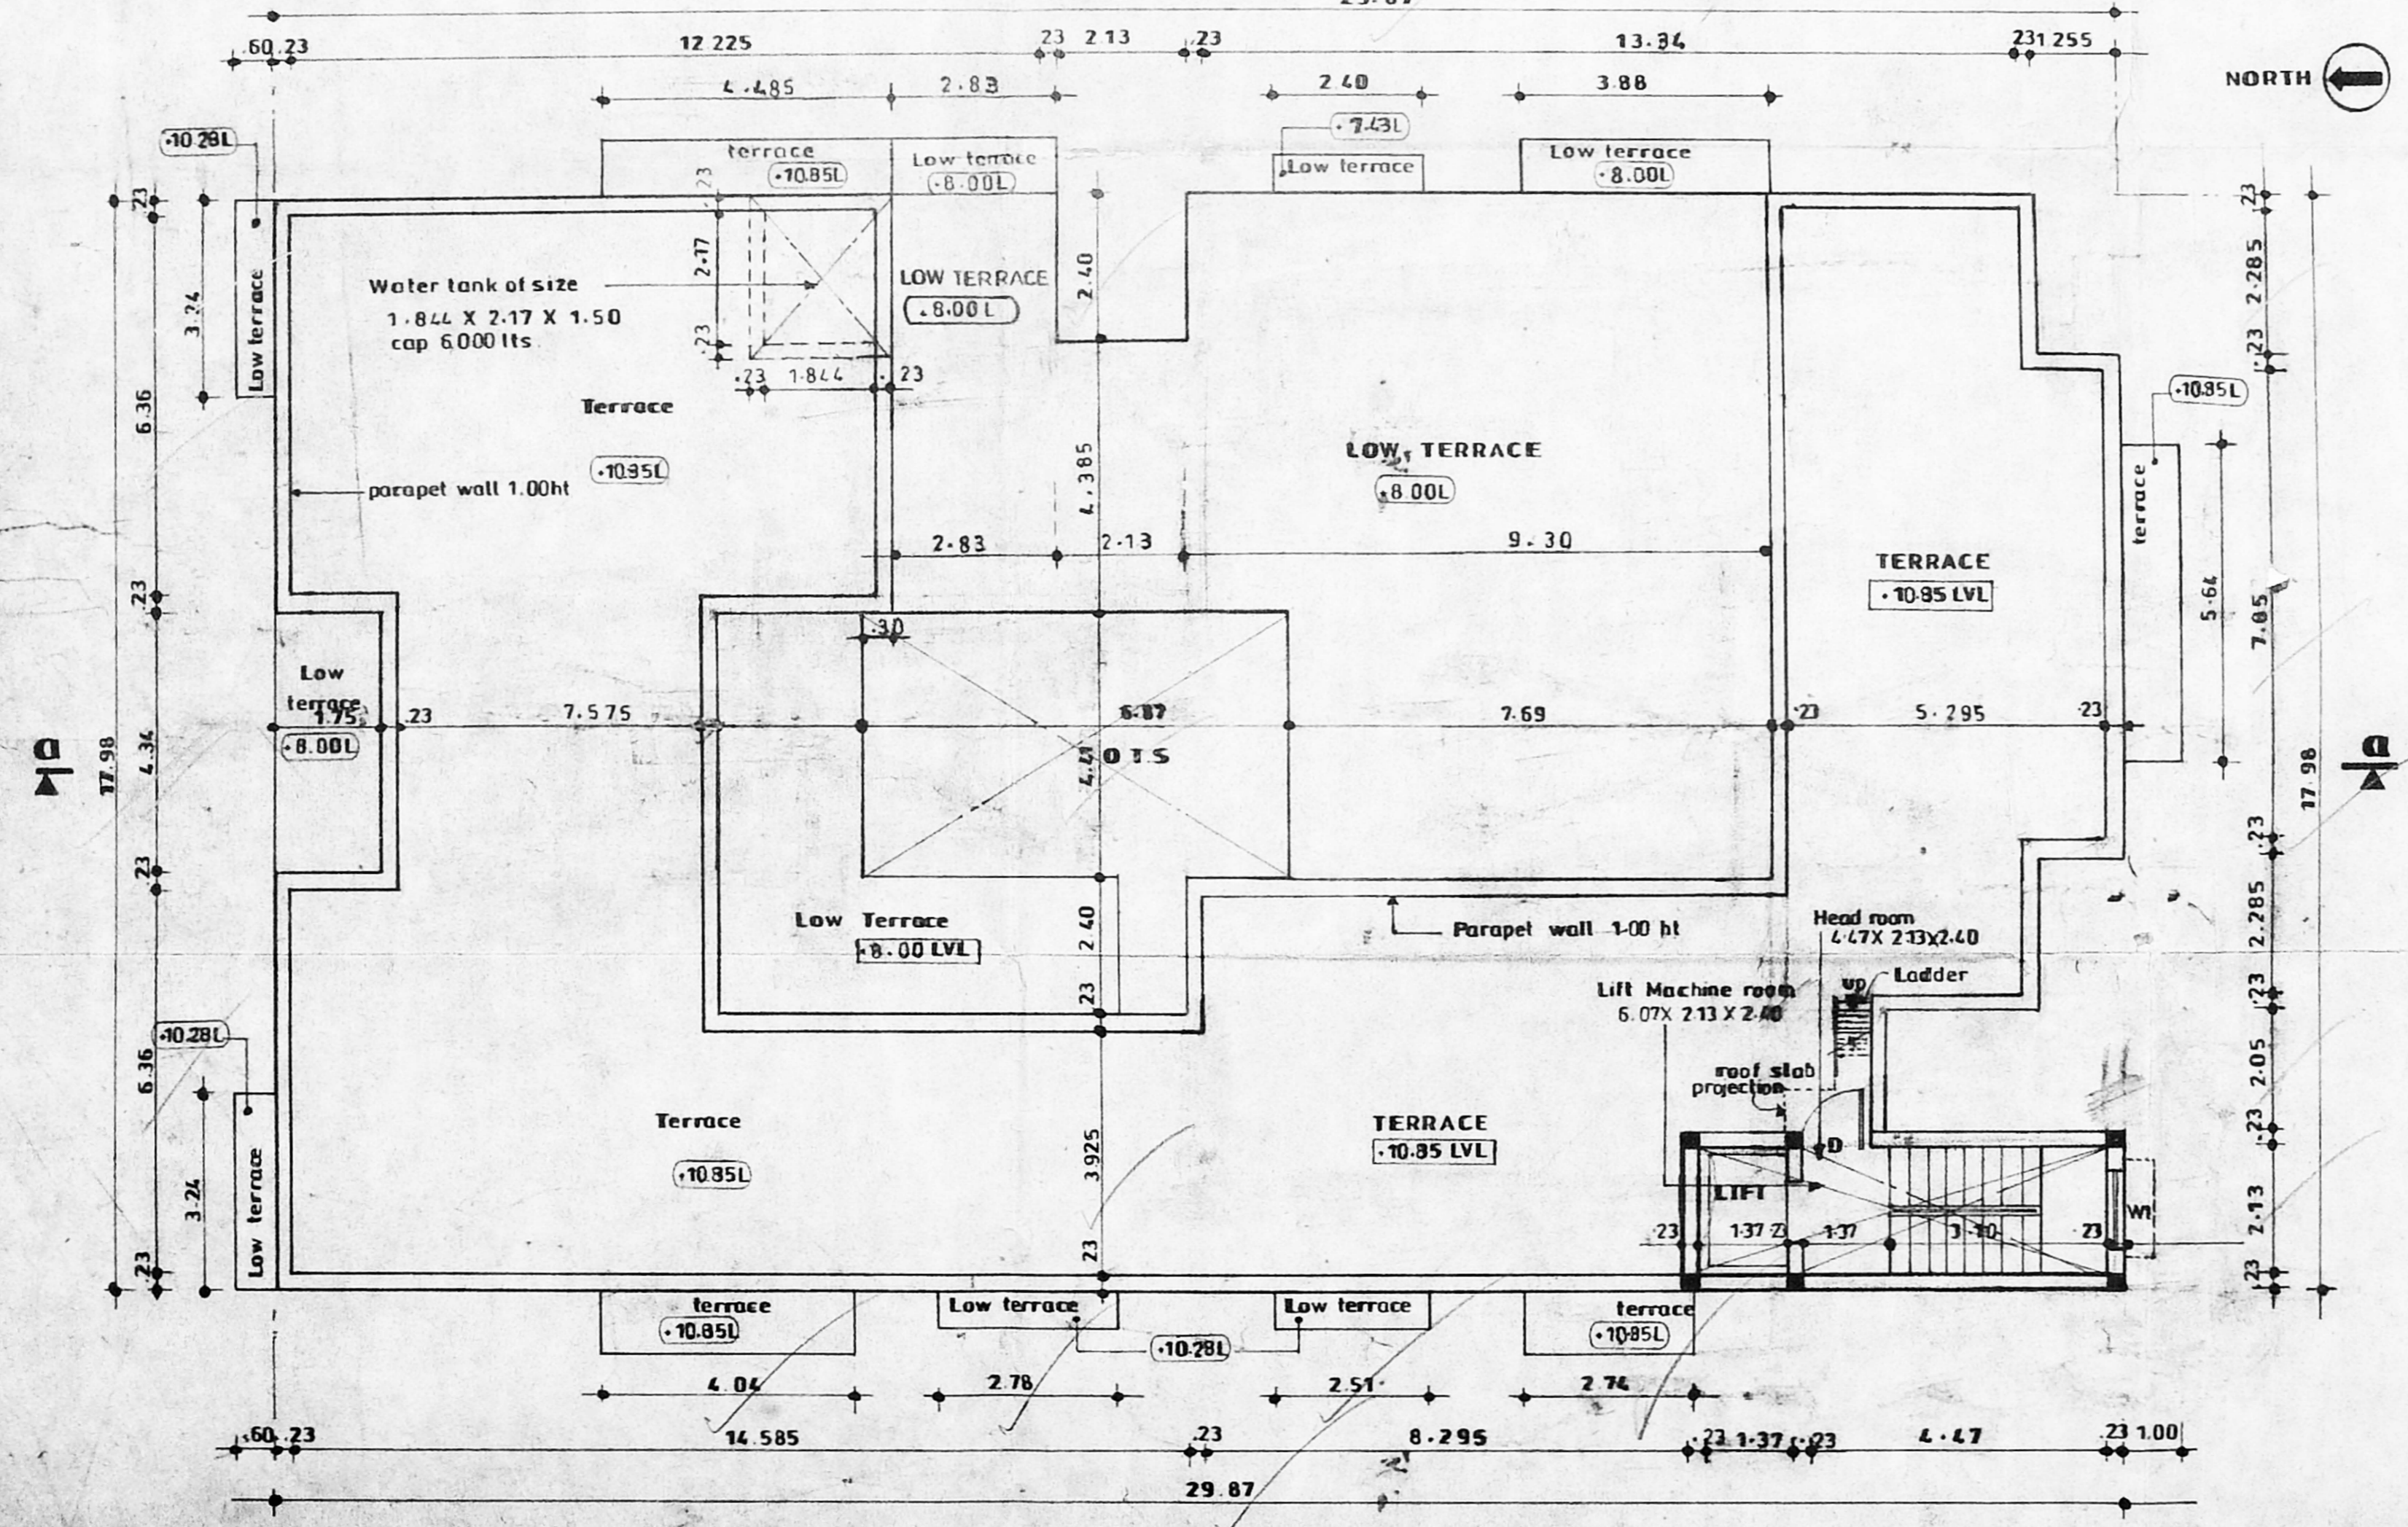

TERRACE FLOOR PLAN