



B/ SPL-BLD/330/200

o/c  
 Approved  
 Dt. 25.6.2001

**PROPOSED CONSTRUCTION OF STILT PARKING FLOOR + 3 FLOOR RESIDENTIAL BUILDING AT PLOT NO:58, SENTHIL ANDAVAR ST, IN S.NO:28 (P), (AS PER PATA-28/1A/C) IN T.S. NO: 118, SALIGRAMAM VILLAGE, SAIDAPET - TALUK, BLOCK NO: 25, CHENNAI.**

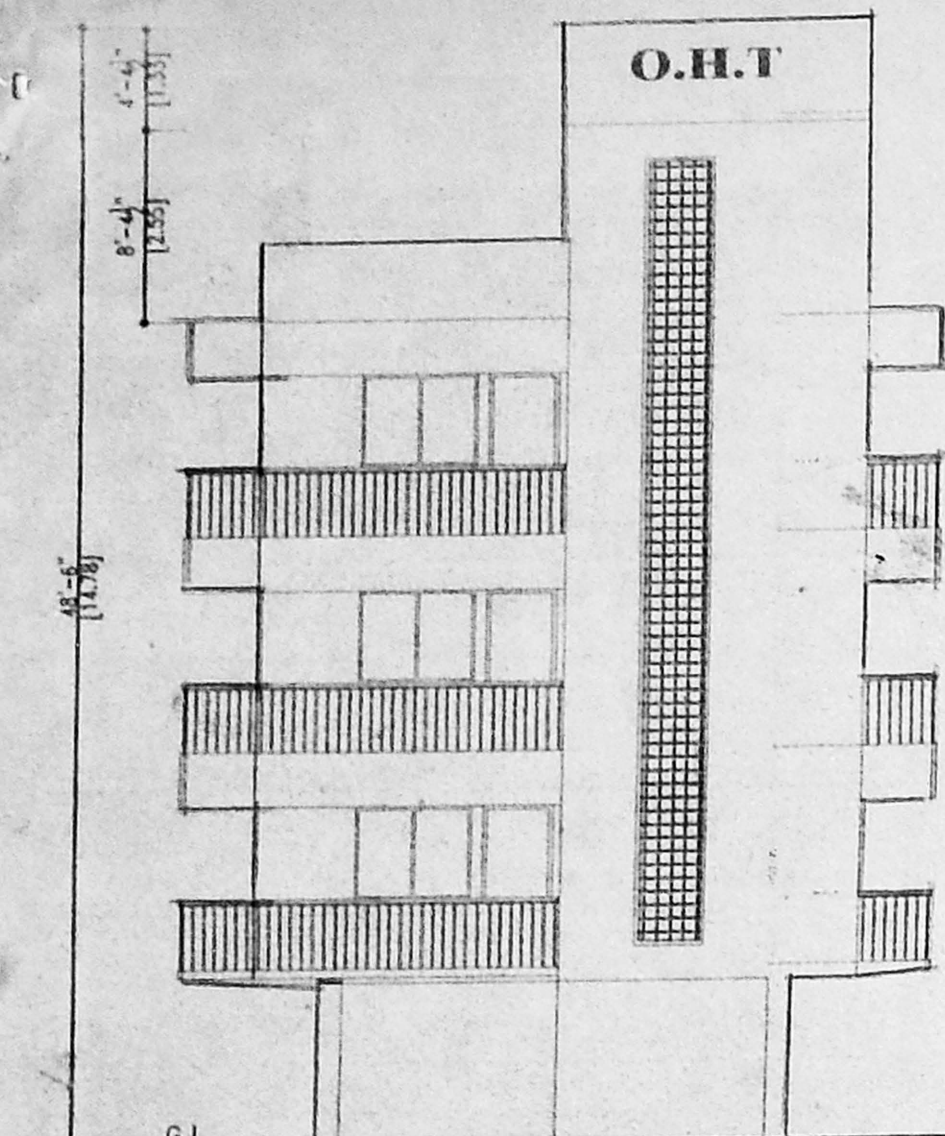


**FRONT ELEVATION**

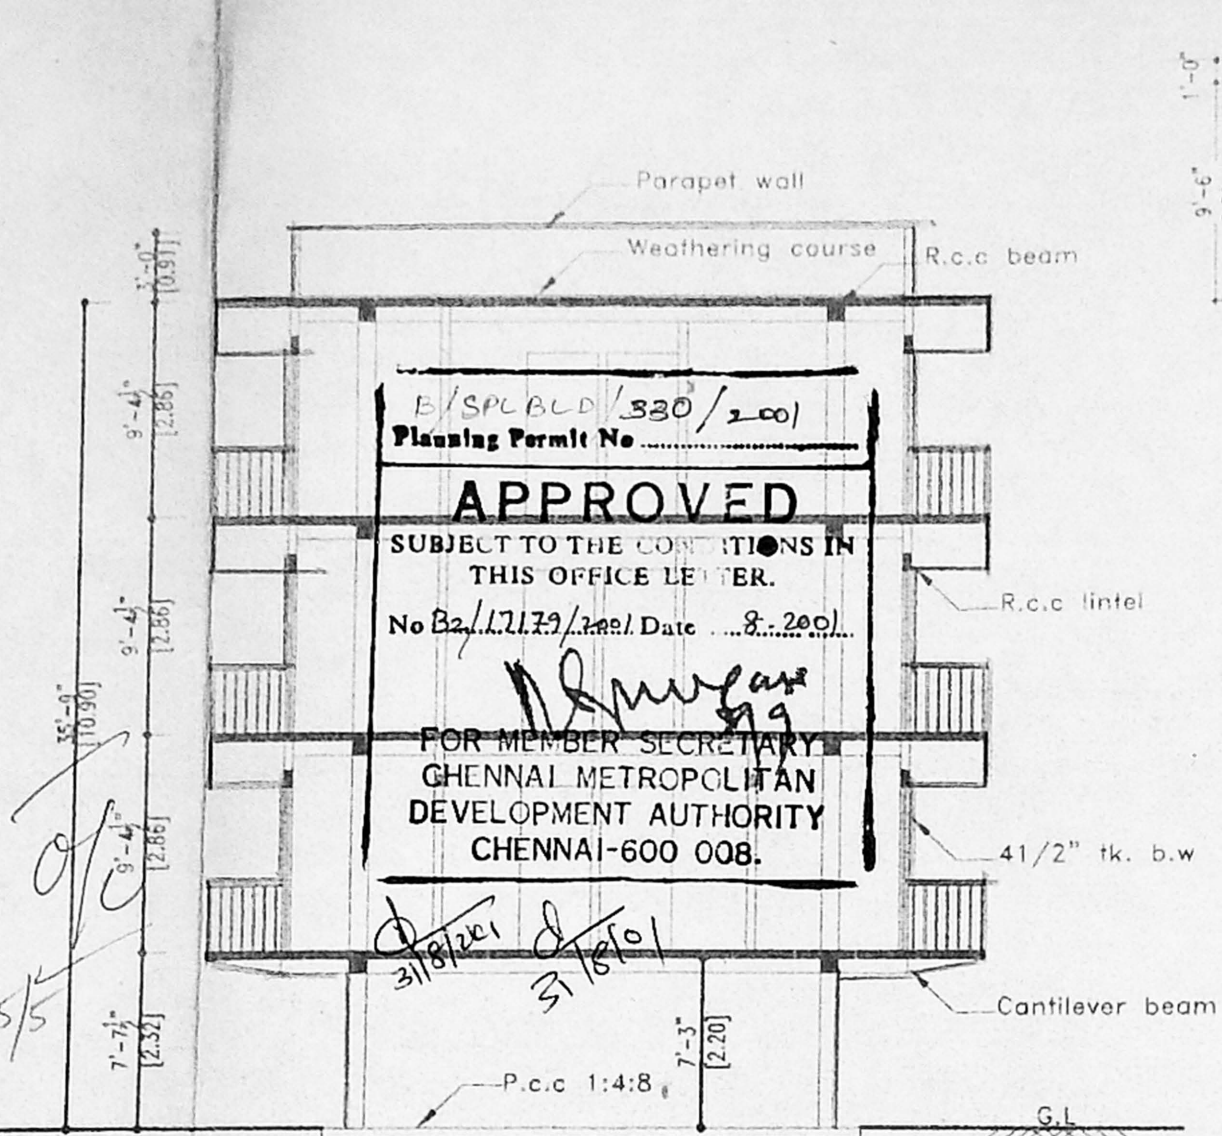


**SECTION A-A**


B/ SPL-BLD/330/200  
 Planning Permit No. **APPROVED**  
 SUBJECT TO THE CONDITIONS IN THIS OFFICE LETTER.  
 No B2/17179/2001 Date: 25.6.2001  
 FOR MEMBER SECRETARY, CHENNAI METROPOLITAN DEVELOPMENT AUTHORITY, CHENNAI-600 008.

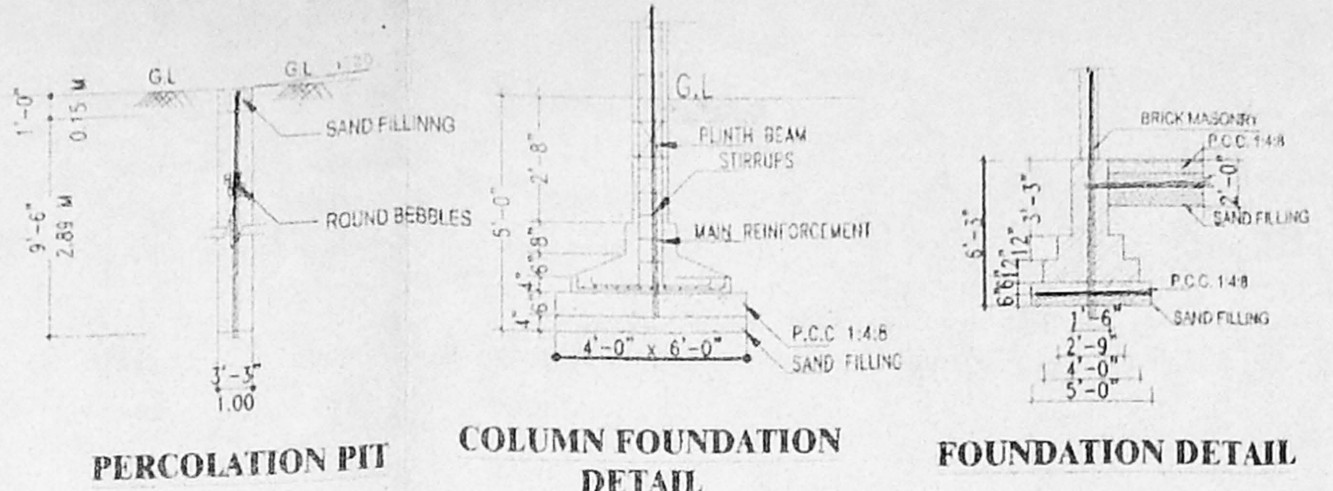

**PERCOLATION PIT COLUMN FOUNDATION DETAIL FOUNDATION DETAIL**

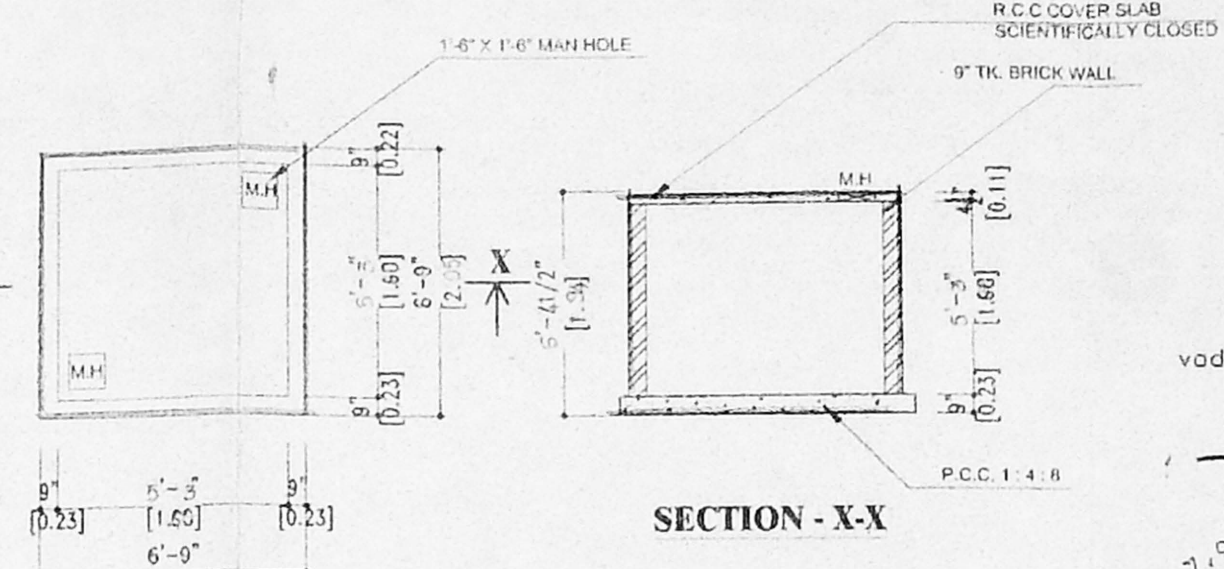

**PLAN DETAIL OF SUMP (Scientifically closed)**

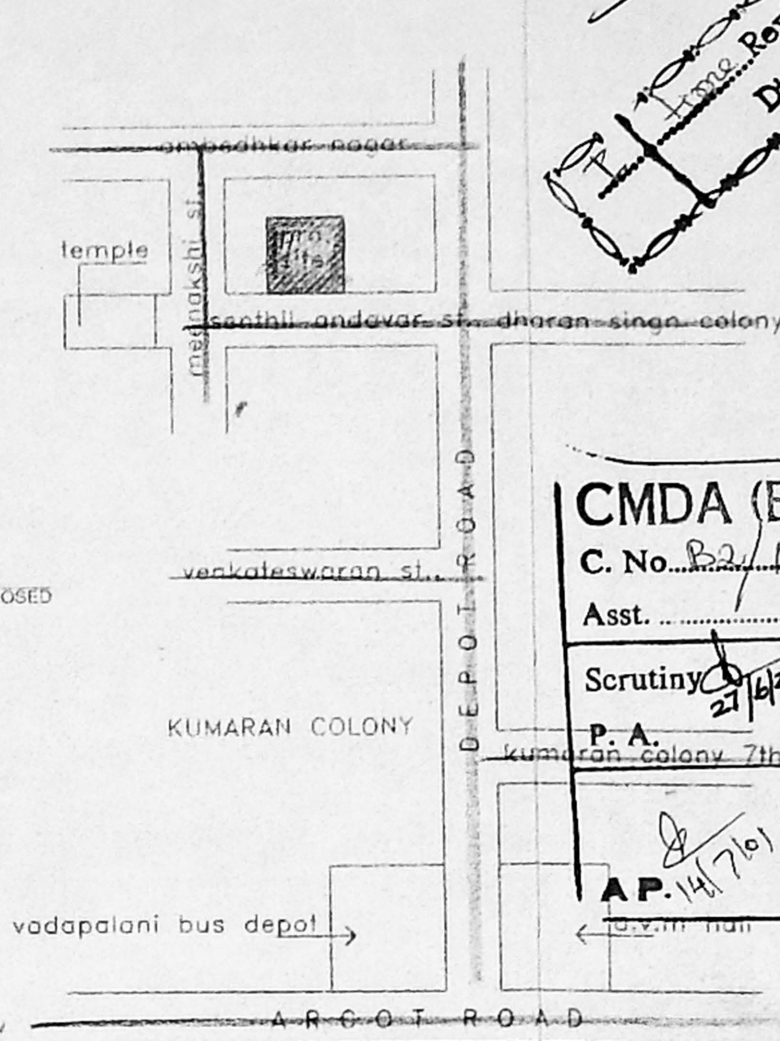

**KEY-PLAN**

**CMDA (B) No. 1**  
 C. No. B2/17179/2001  
**SCHEDULE OF JOINERY :-**

Asst.	B - DOOR	3'-3"X7'-0" 0.99X2.13
Scrutiny	D1 - DOOR	5'-0"X7'-0" 0.91X2.13
P.A.	D2 - DOOR	4'-6"X7'-0" 0.75X2.13
A.P.	W - WINDOW	4'-6"X4'-0" 1.37X1.22
	W1 - WINDOW	4'-0"X4'-0" 1.22X1.22
	V - VENTS	3'-0"X1'-6" 0.91X0.60

**AREA STATEMENT :-**

	SQ.FT	SQ.M
PLOT EXTENT	4000.00	371.60
STILT FLOOR	77.25	7.17
FIRST	1877.57	174.43
SECOND	1926.73	178.99
THIRD	1926.73	178.99
TOTAL	5808.08	539.58
P.C	-46.93%	
F.S.I	-1.452 %	

**COLOUR INDEX :-**

PROPOSED	●
BOUNDARY	○
ROAD	⊙

**NORTH :-**

SCALE : 1" = 8' - 0"  
 DATE : 21. 03. 01

DRAWN : S.Senthilkumar  
 SYSTEM FILE NAME : OTHERS/RSN-1  
 CHECKED :

CONSULTANT :-  
 M/S. BHARANI PLANNERS


NO : 65., First floor.,  
 Kannikapuram.,  
 Velachery main road.,  
 Guindy., chennai - 32.

*S. Senthilkumar*  
**S. SENTHILKUMAR, B.E., A.I.A.,**  
 REGISTERED ARCHITECT-CA/94/17745  
 COUNCIL OF ARCHITECTURE,  
 LICENSED SURVEYOR - RA.7  
 CORPORATION OF CHENNAI


**LICENSED SURVEYOR :-**

*[Signatures]*  
**OWNER'S :-**


AS PER SITE-49'-10 1/2" (15.20M)  
 AS PER PATA-50'-6" (15.40M)

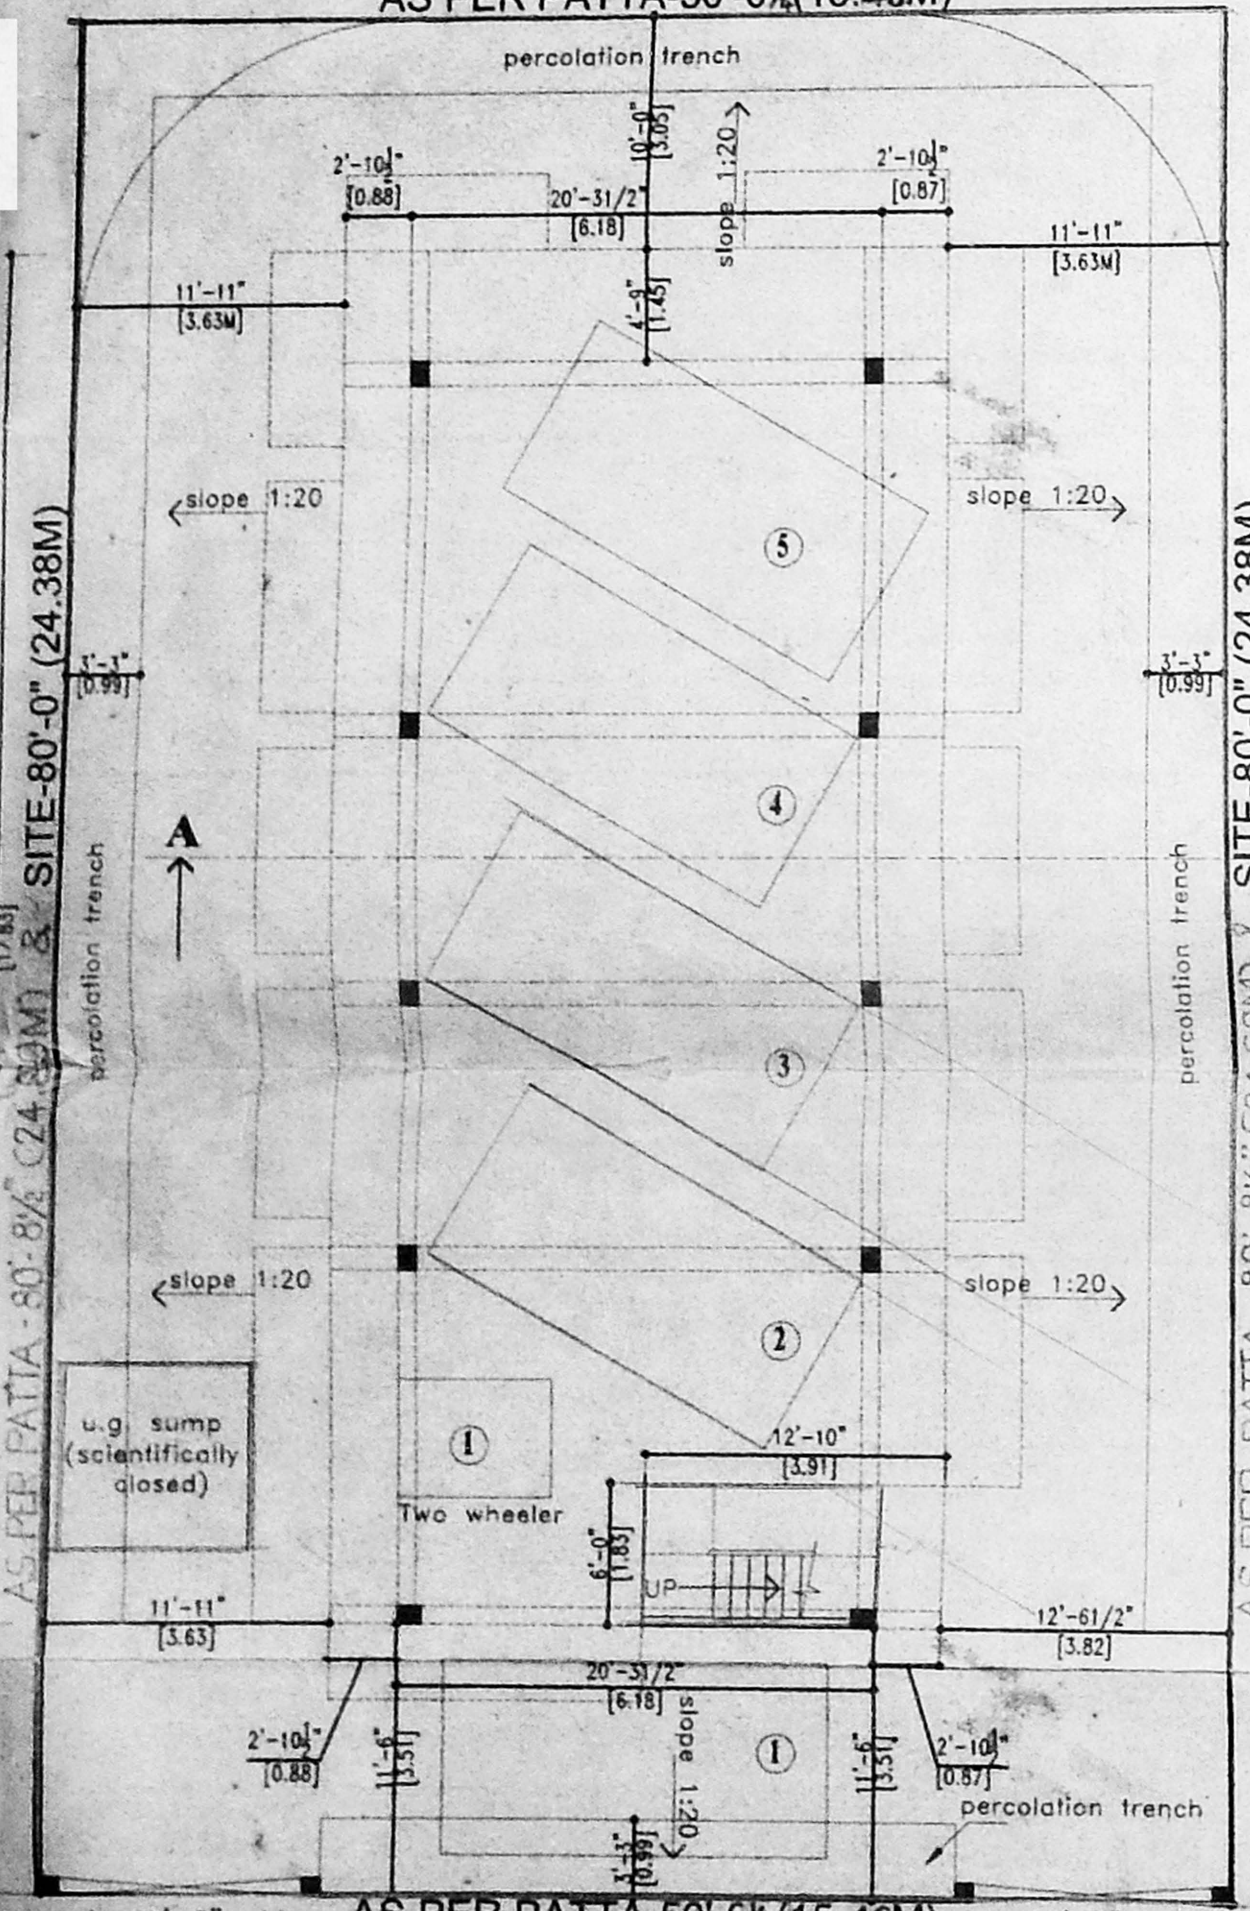


**SITE CUM STILT FLOOR PLAN**

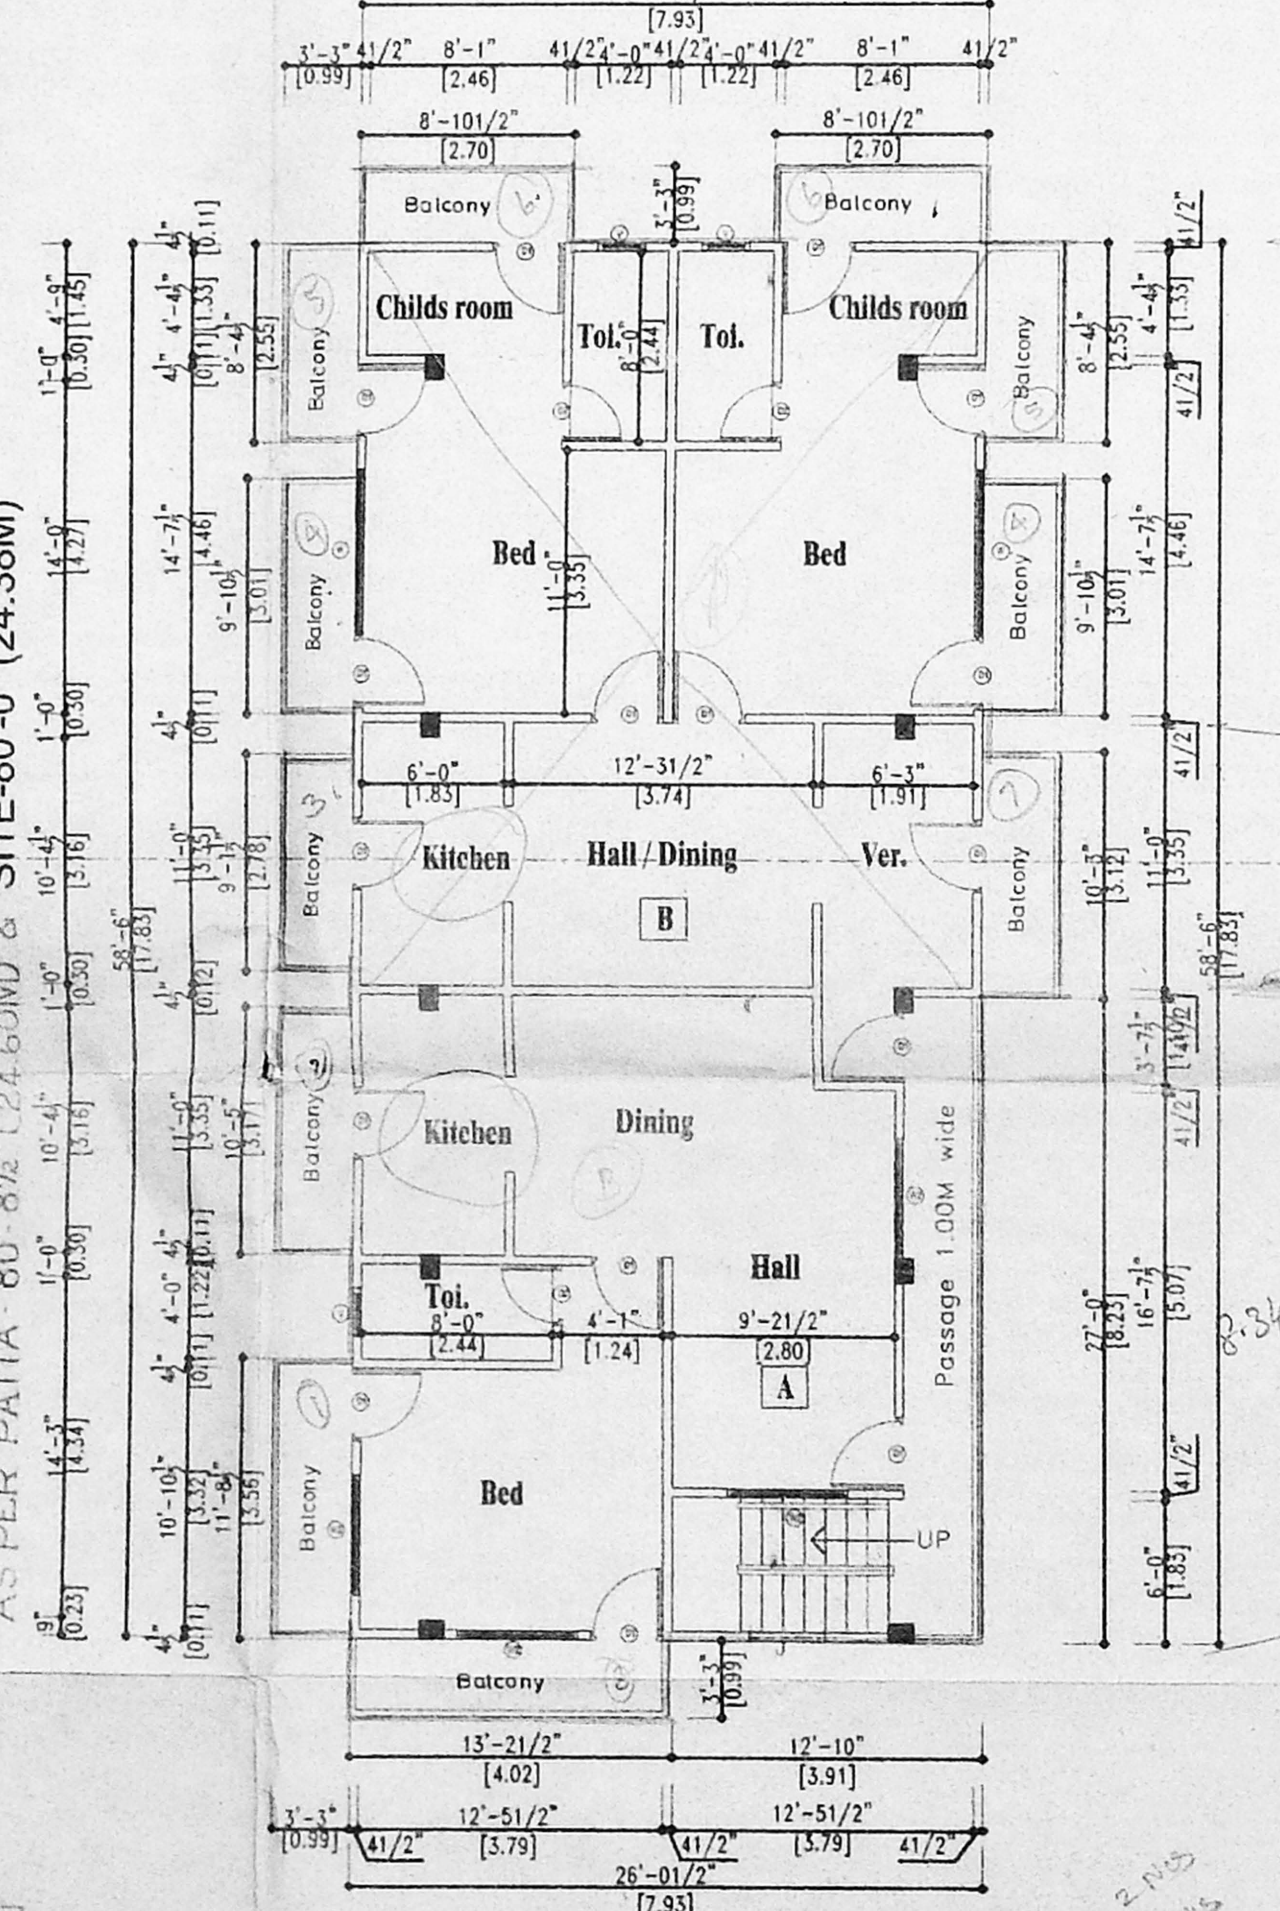

**FIRST FLOOR PLAN**

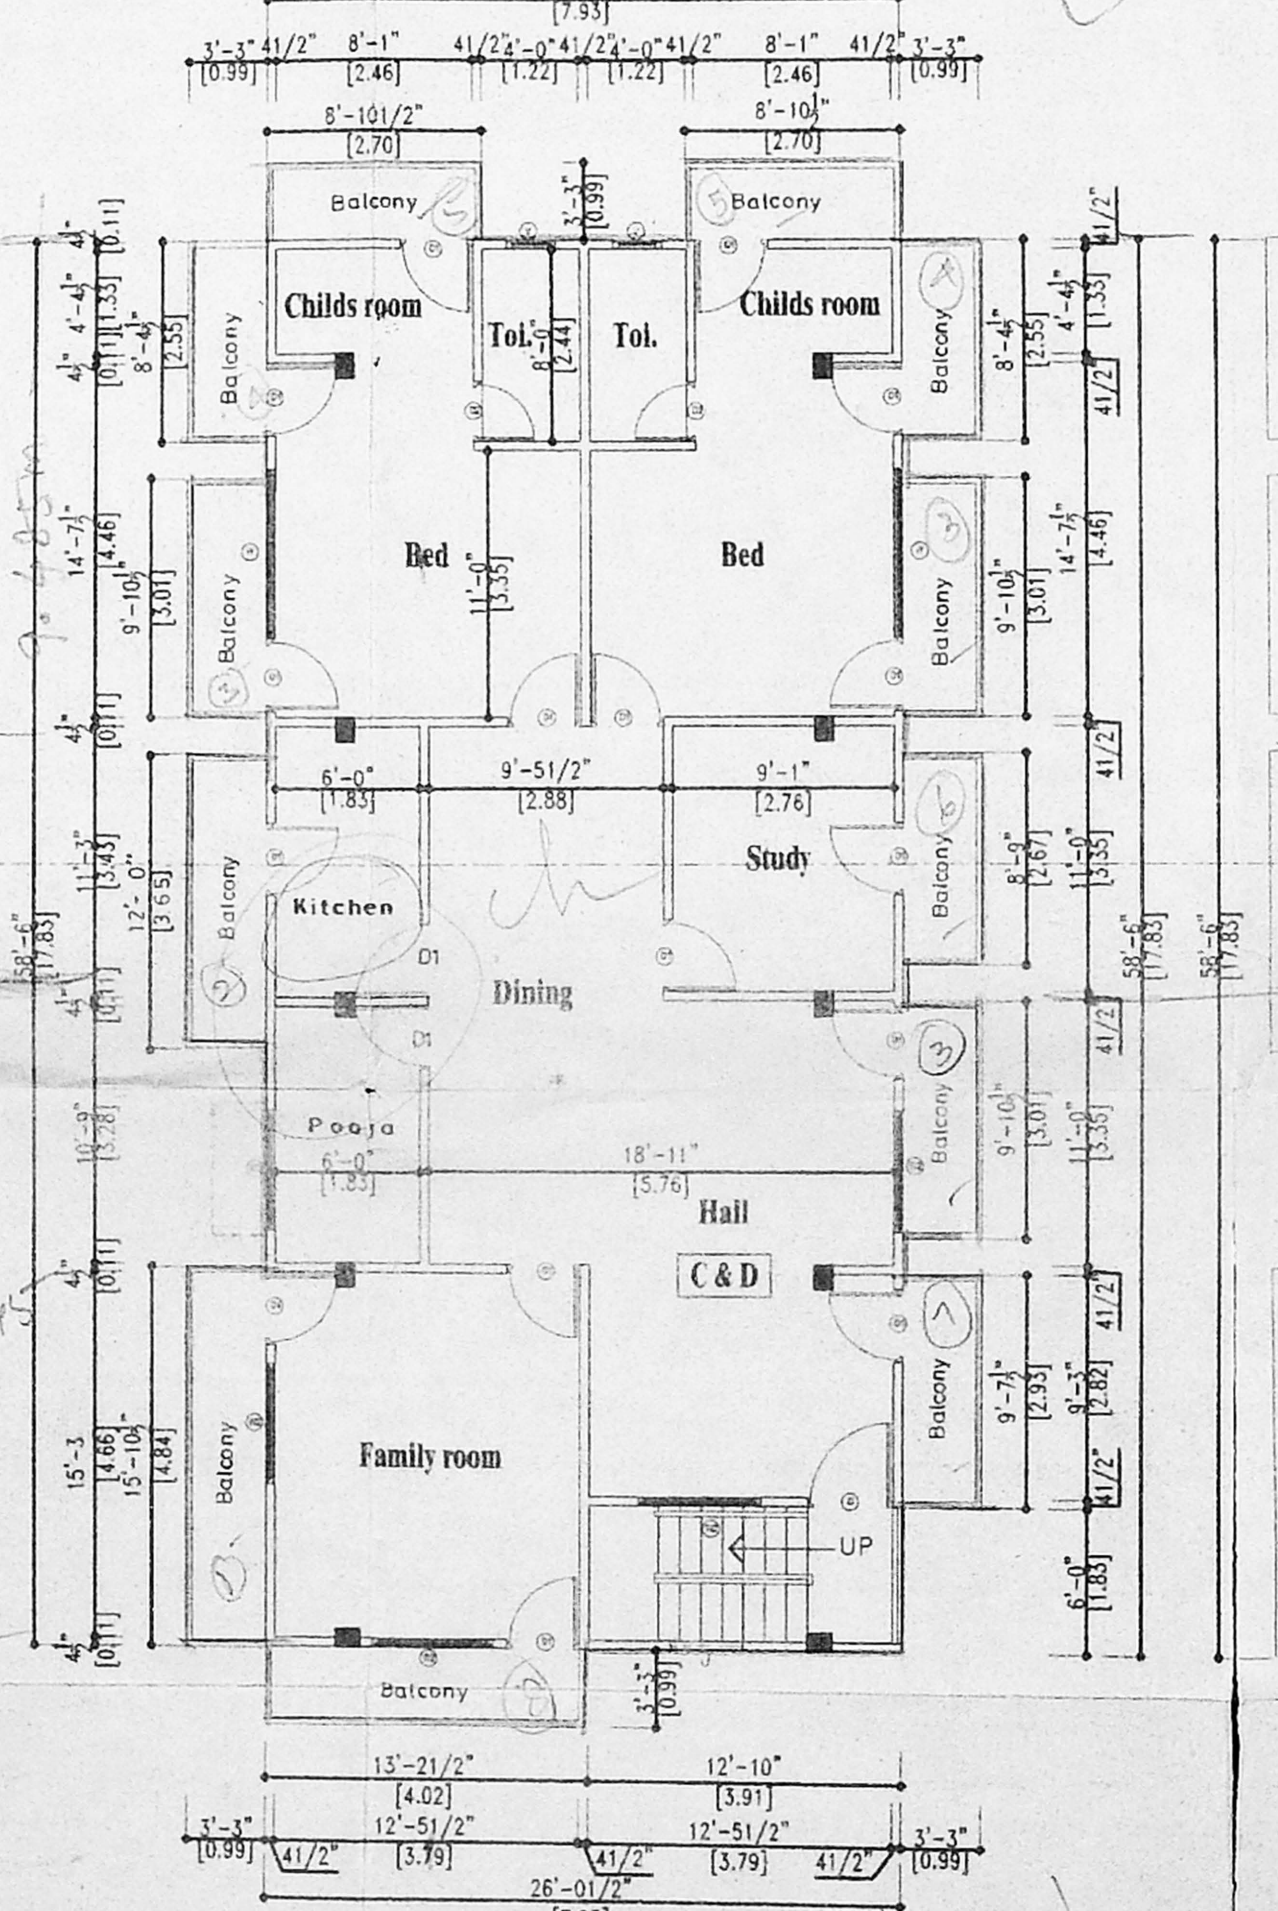

**TYP. 2nd & 3rd FLOOR PLAN**

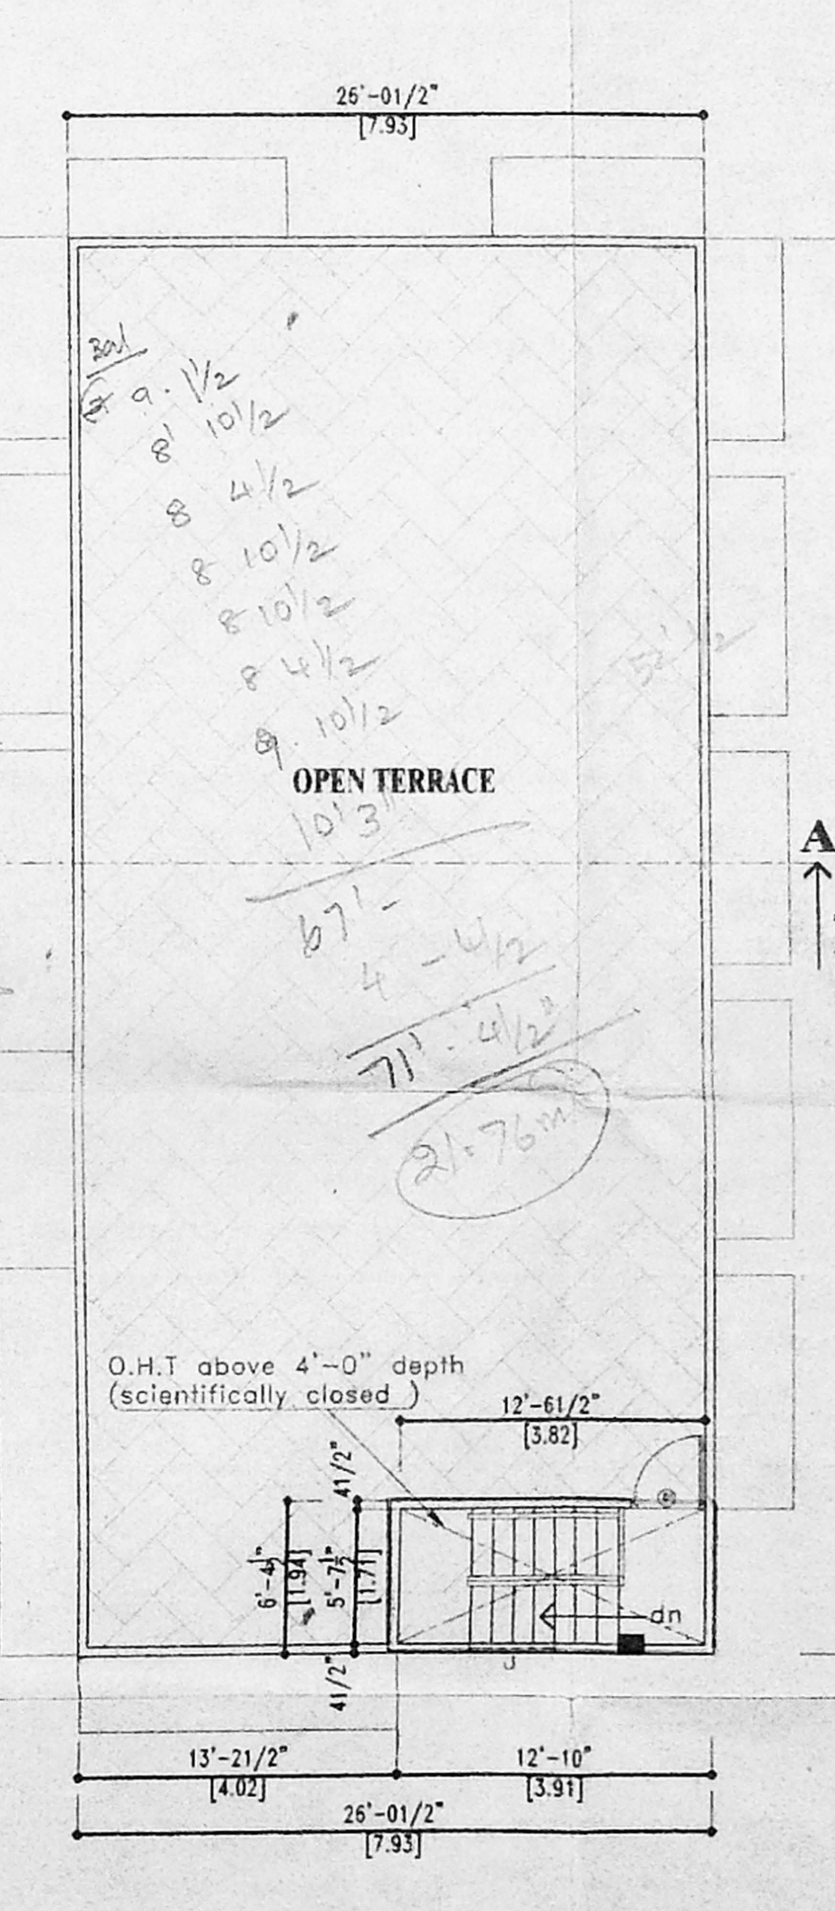

**TERRACE FLOOR PLAN**