

NOTES

AREA STATEMENT

AREA AS PER PATT	24100SQMT
AREA AS PER SURVEY	24120SQMT
AREA AS PER DOCUMENT	24280SQMT
SQMT F.S.I AREA	
G FLOOR AREA	2189.49 SQMT
F F AREA	2189.49 SQMT
F.S.I ACHEIVED	.188
PLOT COVERAGE	10.21 %
CAR PARKING	34NOS

SCHEDULE OF JOINERY


MD	MAIN DOOR	1.00 X 2.10
D1	DOOR	0.90 X 2.10
D2	DOOR	0.75 X 2.10
WI	WINDOW	1.22 X 1.37
V	VENTILATOR	0.60 X 0.90

COLOUR INDEX


BOUNDARY	
PROPOSED BUILDING	
ROAD	
SEWER LINE	
WATER LINE	

FOR AMERICAN MEGATRENDS (INDIA) PVT LTD. FOR AMERICAN MEGATRENDS INDIA PRIVATE LIMITED

NAME: *[Signature]*  
 DESIGNATION: DIRECTOR AND CHIEF EXECUTIVE OFFICER

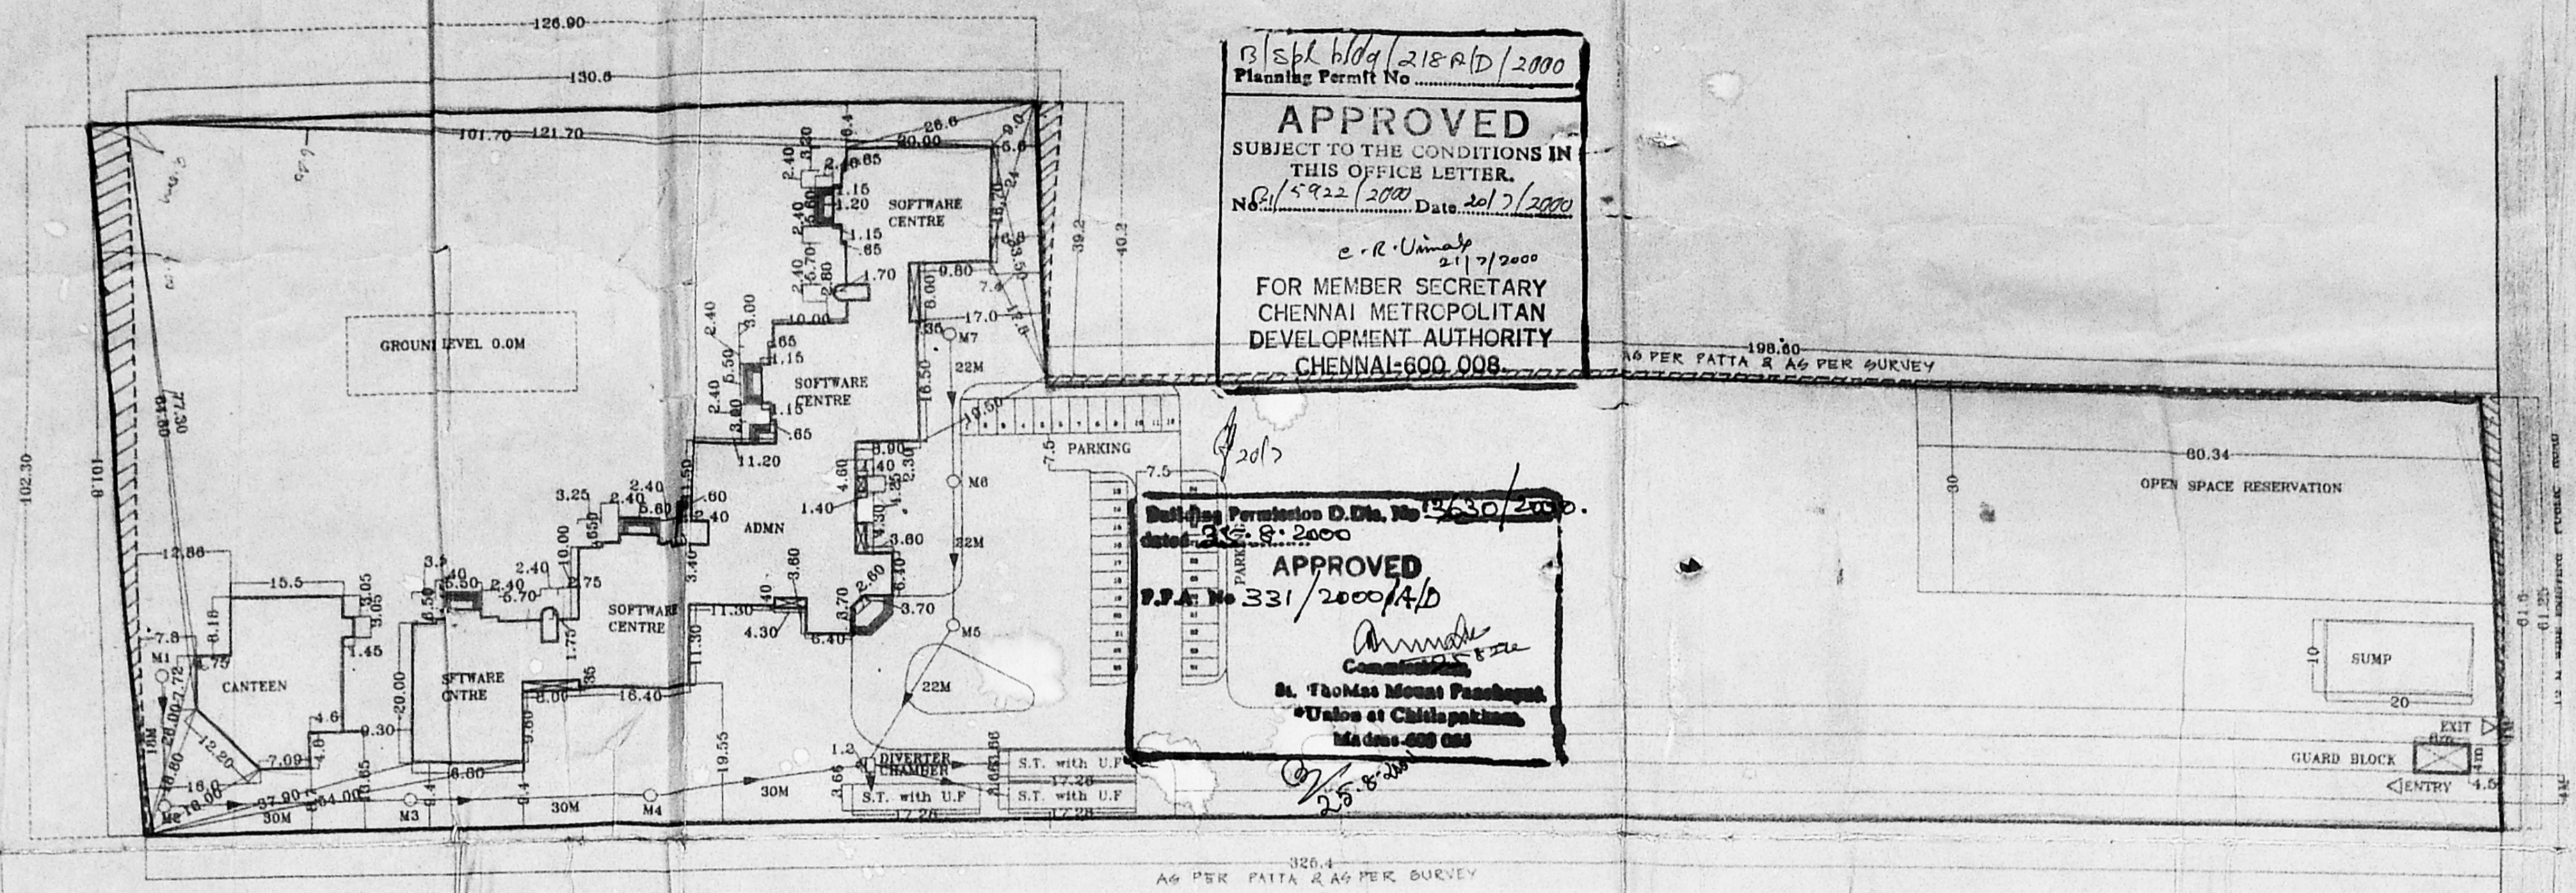

SITE PLAN

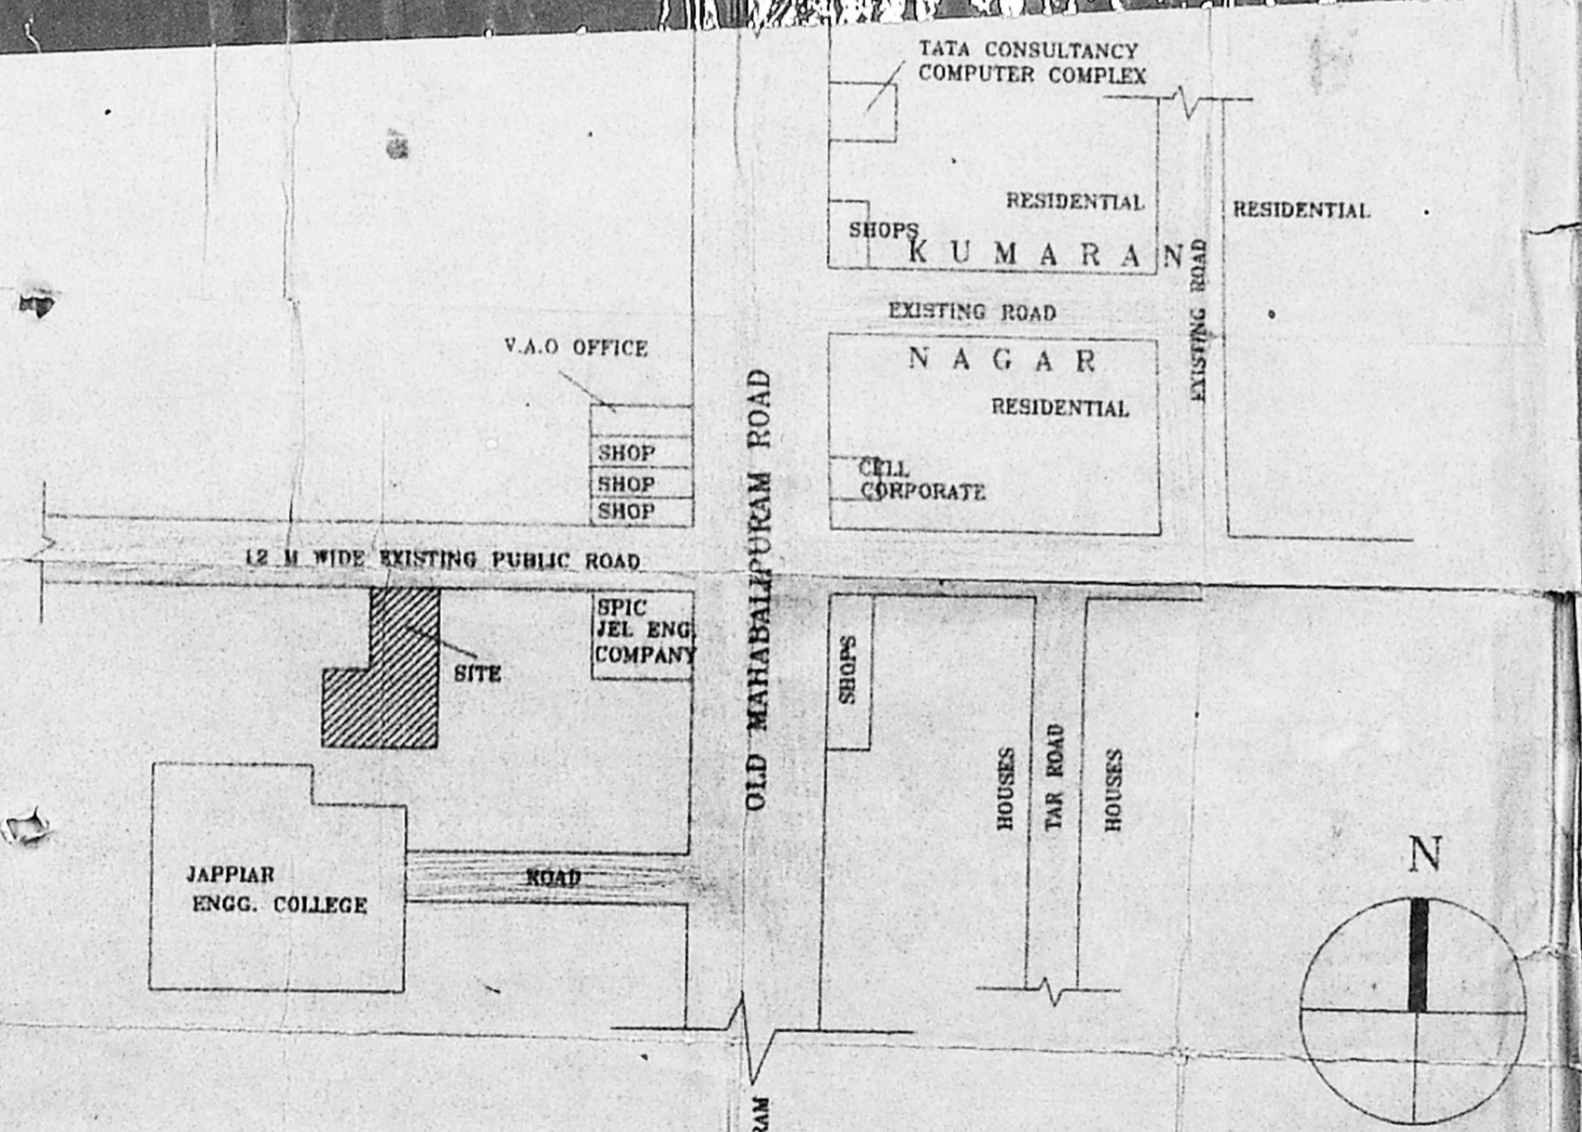

KEY PLAN

PROPOSED COMPUTER SOFTWARE DEVELOPMENT CENTRE  
 AT SURVEY NO 32/1B, 1C, 2B, 2C, 3A1 & 3A2  
 SEMMANCHERRI VILLAGE,  
 TAMBARAMTALUK,  
 ST. THOMAS MOUNT,  
 TANCHAYAT UNION

SANJAY SRINIVASAN  
 ARCHITECT  
 Reg No: CA/RR/11964  
 5/5, TWINKLE STAR SOCIETY  
 ST. ANTHONY'S ROAD,  
 CHENNAI  
 MUMBAI-400 091,  
 Pkg 687240 (Maharashtra)

*[Signature]*









S.P. 11/19/218 C/D/2000  
 Planning Permit No. ....  
**APPROVED**  
 SUBJECT TO THE CONDITIONS IN  
 THIS OFFICE LETTER.  
 No. 15922/2000 Date 21/7/2000  
 C. R. Unnikrishnan  
 21/7/2000  
 FOR MEMBER SECRETARY  
 CHENNAI METROPOLITAN  
 DEVELOPMENT AUTHORITY  
 CHENNAI-600 008.



CANTEEN BLOCK

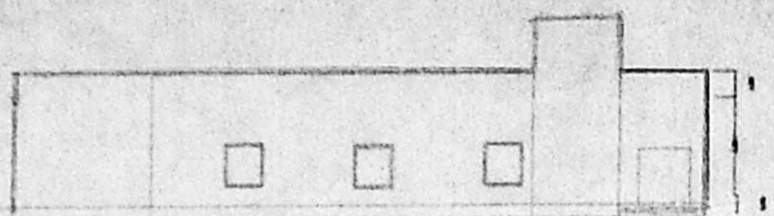


ELEVATION

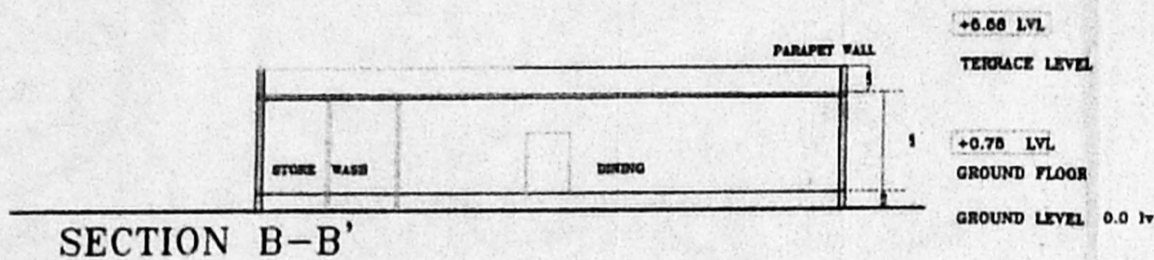


SECTION B-B'


Building Permission D.O. No. 3635/2000  
 dated 25.8.2000  
**APPROVED**  
 P.P.A. No. 331/2000/C/D  
 Commissioner,  
 St. Thomas Mount Panchayat  
 Union at Chittoor,  
 Madras-600 008

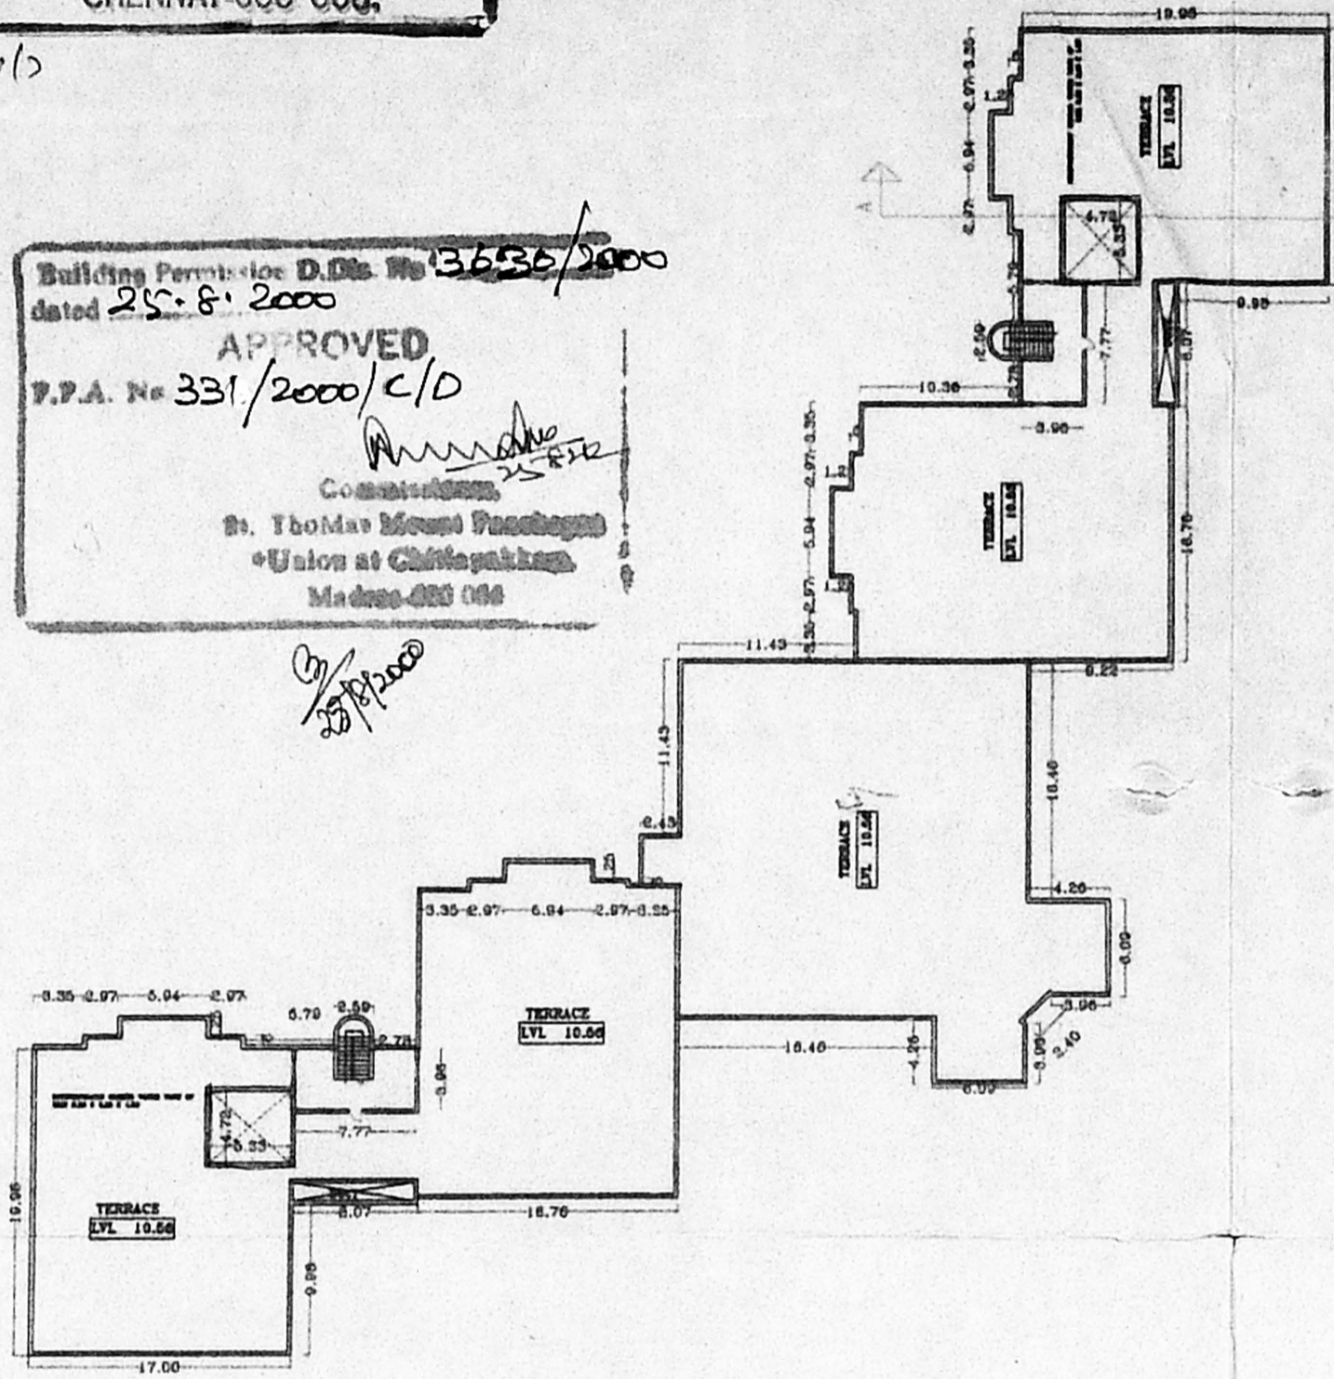


TERRACE FLOOR PLAN

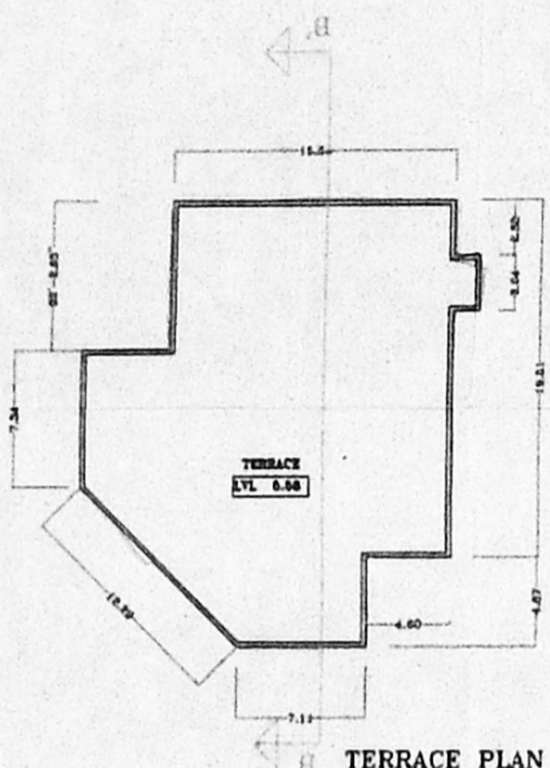

TERRACE PLAN

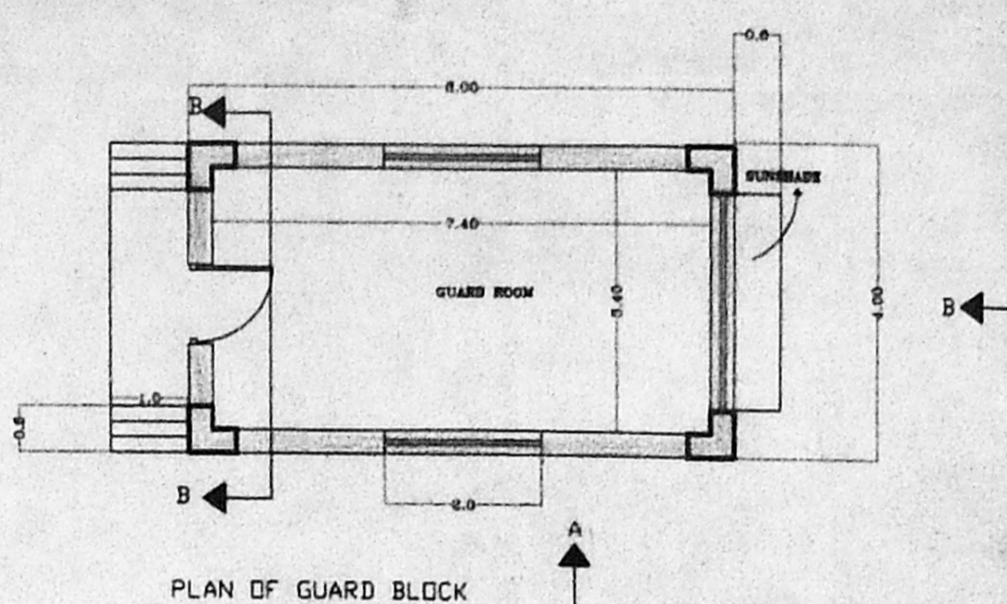


PLAN OF GUARD BLOCK

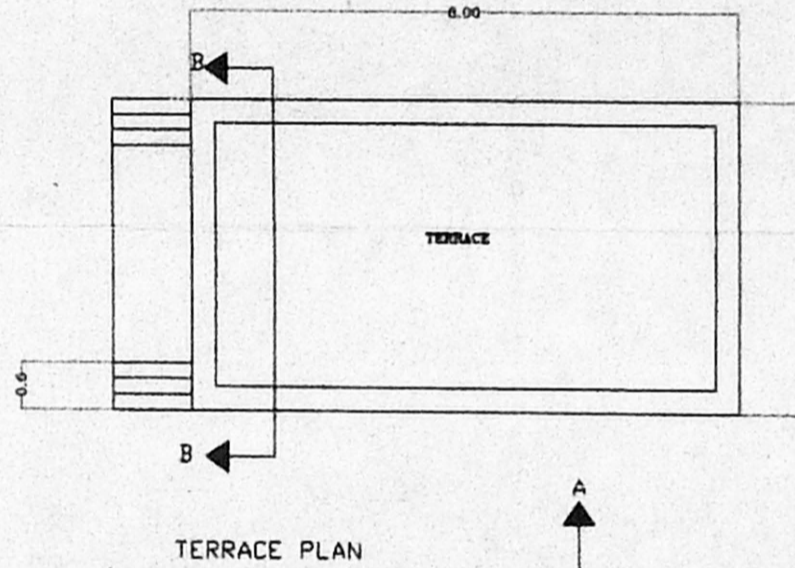


TERRACE PLAN


- 3" DIA C.I. VENT PIPE 6'6" HT.
- MANHOLE 3' X 1'6"
- 6" STONE WARE TEE
- 9" THICK BRICK WALL
- 3" THICK 18" WIDE RCC BAFFLE SLAB
- INSPECTION CHAMBER
- 6" STONEWARE TEE
- 3' X 1'6" MANHOLE
- 3" DIA C.I. VENT
- 3" DIA C.I. VENT PIPE 6'6" HT.

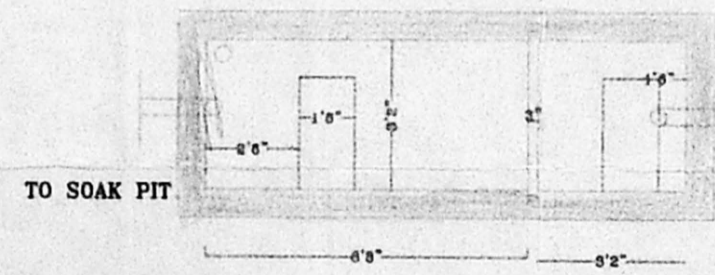

PLAN - SEPTIC TANK

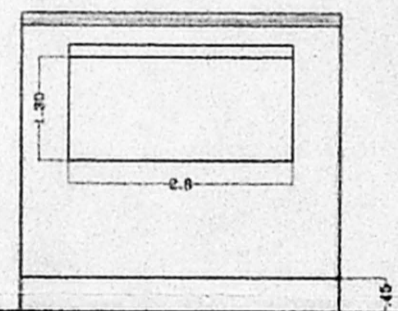

FRONT ELEVATION

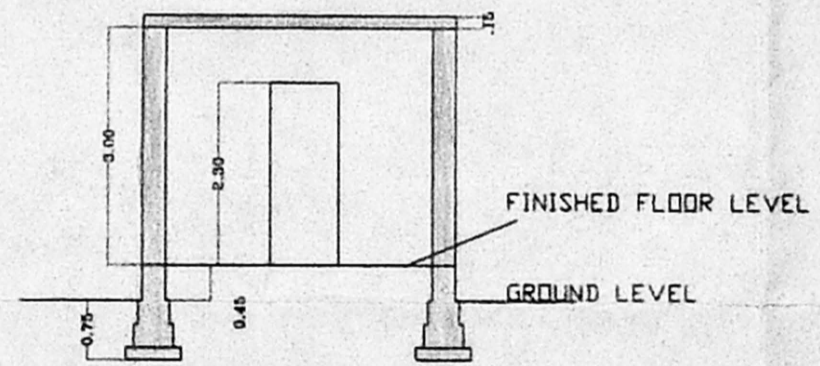

SECTIONAL ELEVATION BB OF GUARD BLOCK

NOTES


SCHEDULE OF JOINERY

MD	MAIN DOOR	1.06 X 2.10
D1	DOOR	0.90 X 2.10
D2	DOOR	0.75 X 2.10
WI	WINDOW	1.22 X 1.37
V	VENTILATOR	0.60 X 0.90

FOR AMERICAN MEGATRENDS (INDIA) PVT LTD.

FOR AMERICAN MEGATRENDS INDIA PRIVATE LIMITED.

NAME: *N. SUNDARAM*  
 DESIGNATION: DIRECTOR AND CHIEF EXECUTIVE OFFICER

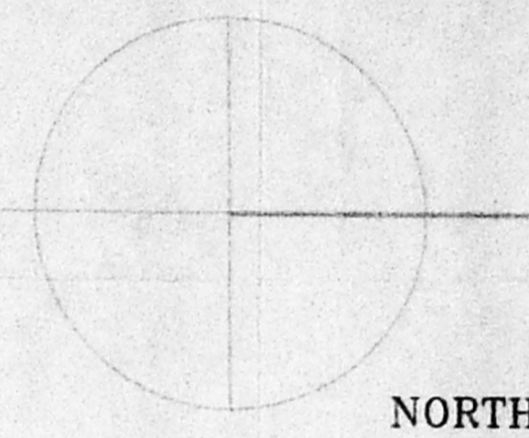

NORTH

*[Signature]*

SANJAY SRINIVASA  
 ARCHITECT  
 Reg No: CA/88/11966  
 5/5, TWINKLE STAR SOCIETY  
 ST. ANTHONY'S ROAD,  
 CHEMBUR  
 MUMBAI-400 071,  
 Ph: 5578260 (F112370)


PROPOSED COMPUTER SOFTWARE  
 DEVELOPMENT CENTER  
 S.NO352/1B,1C,2B,2C,3A1 AND3A2  
 SEMMANCHERRI VILLAGE, TAMBARAM  
 TALUK, ST. THOMAS MOUNT  
 PANCHAYAT UNION




SCIENTIFICALLY CLOSED  
WATER TANK OF SIZE  
3.305X3.55X1.5 LTS  
CAP 22,500 LTS

Planning Permit No. 21E.D.1D/2000  
**APPROVED**  
SUBJECT TO THE CONDITIONS IN  
THIS OFFICE LETTER.  
No. 57922/2000 Date 21/7/2000  
c. R. Unnikrishnan  
21/7/2000  
FOR MEMBER SECRETARY  
CHENNAI METROPOLITAN  
DEVELOPMENT AUTHORITY  
CHENNAI-600 008.

SCIENTIFICALLY CLOSED  
WATER TANK OF SIZE  
3.305X3.55X1.5 LTS  
CAP 22,500 LTS

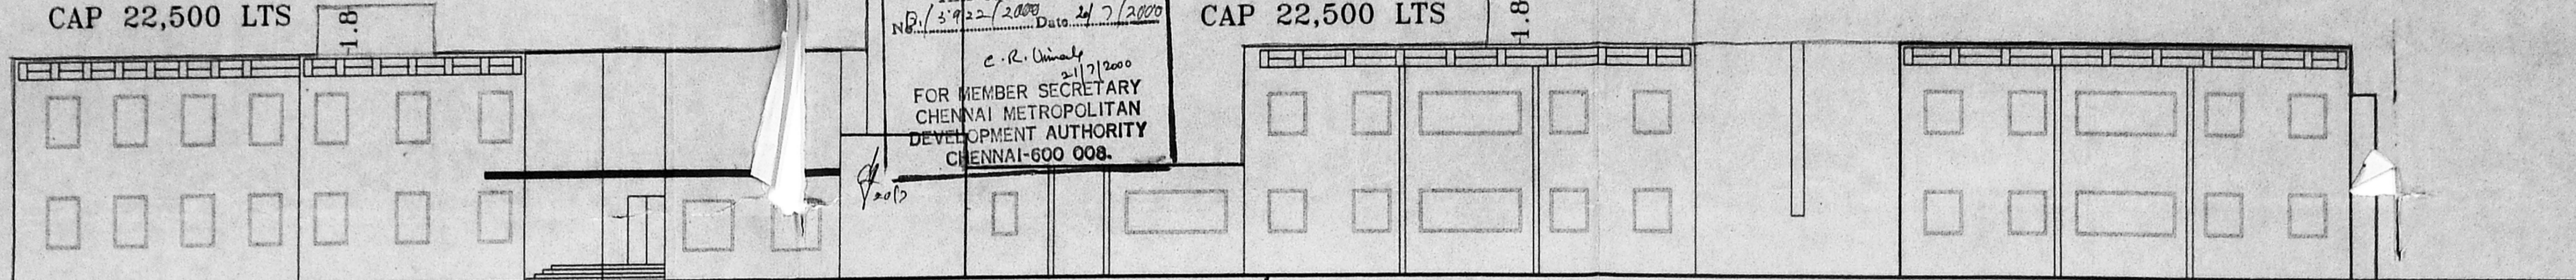




FRONT ELEVATION

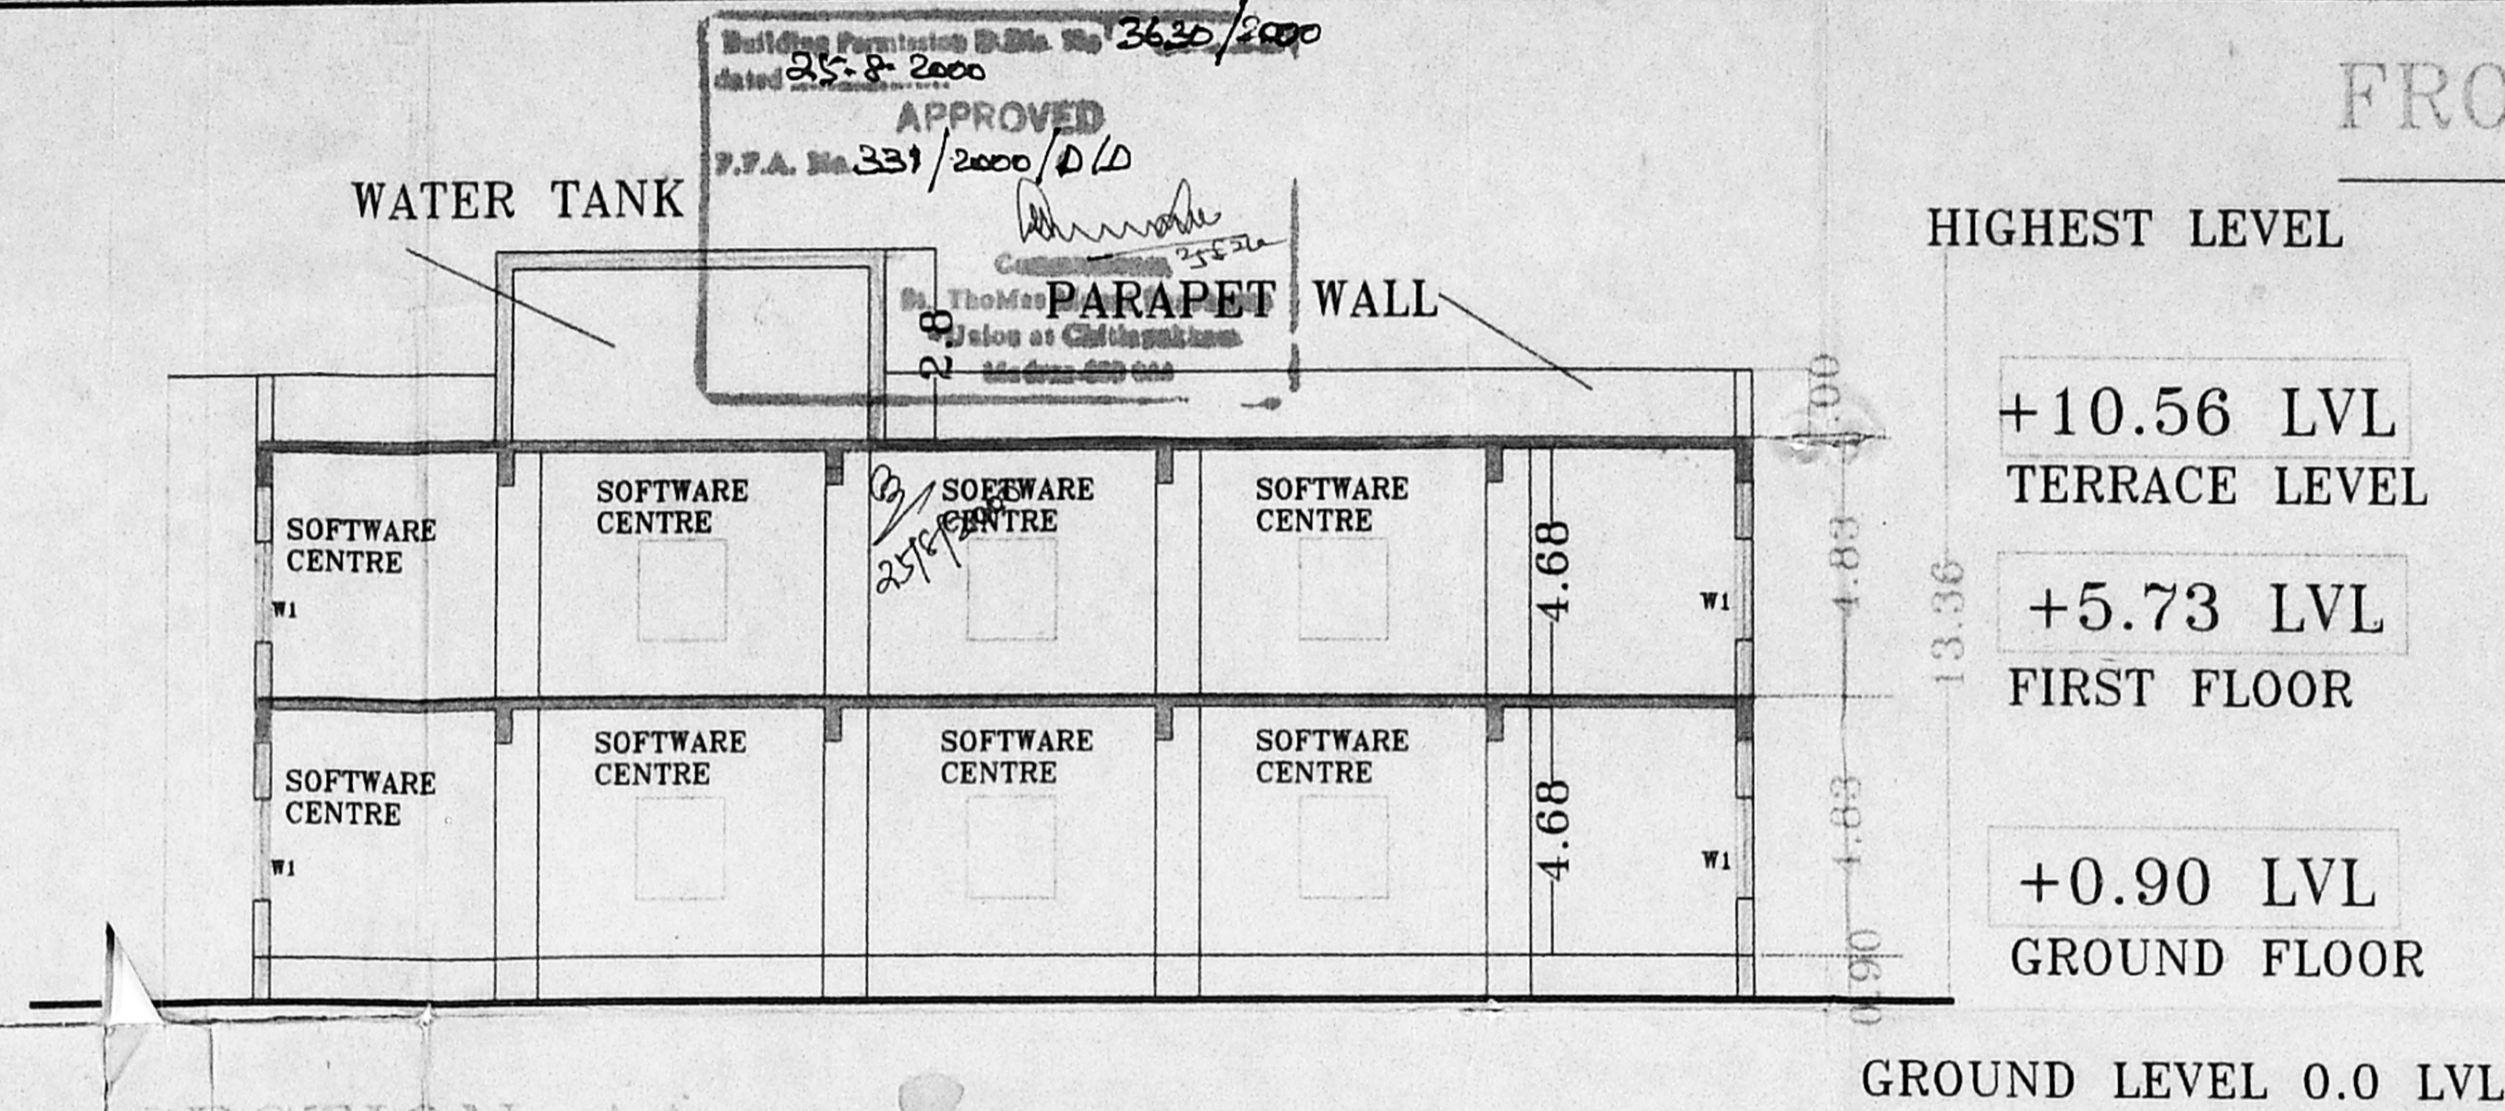


SECTION AA

PROPOSED COMPUTER SOFTWARE  
DEVELOPMENT CENTRE AT S.NO.  
352/1B, 1C, 2B, 2C, 3A1 AND 3A2  
SEMMANCHERRI VILLAGE, TAMBARAM  
TALUK, ST. THOMAS MOUNT  
PANCHAYAT UNION


For AMERICAN MEGATRENDS INDIA PRIVATE LIMITED.  
*(Signature)*  
DIRECTOR AND CHIEF EXECUTIVE OFFICER  
(N. SUNDARAM)

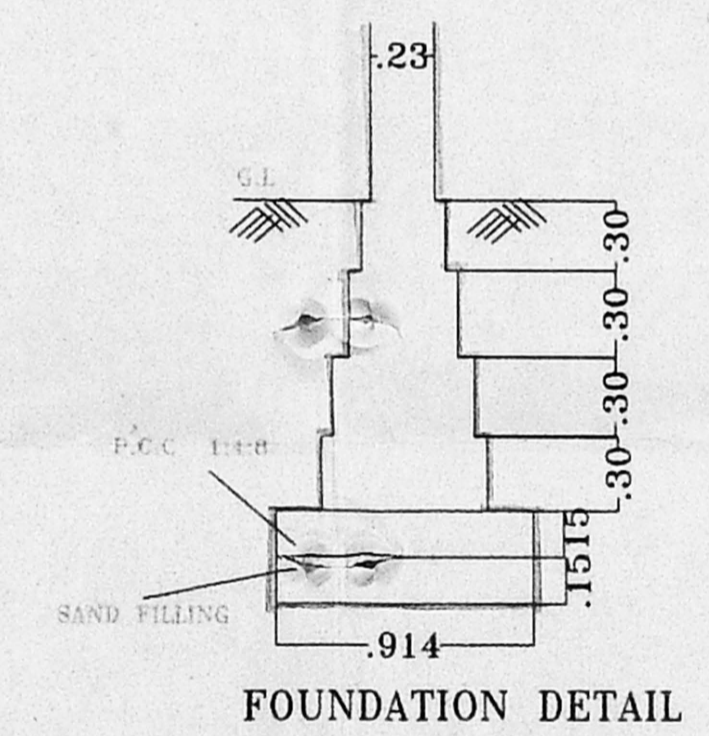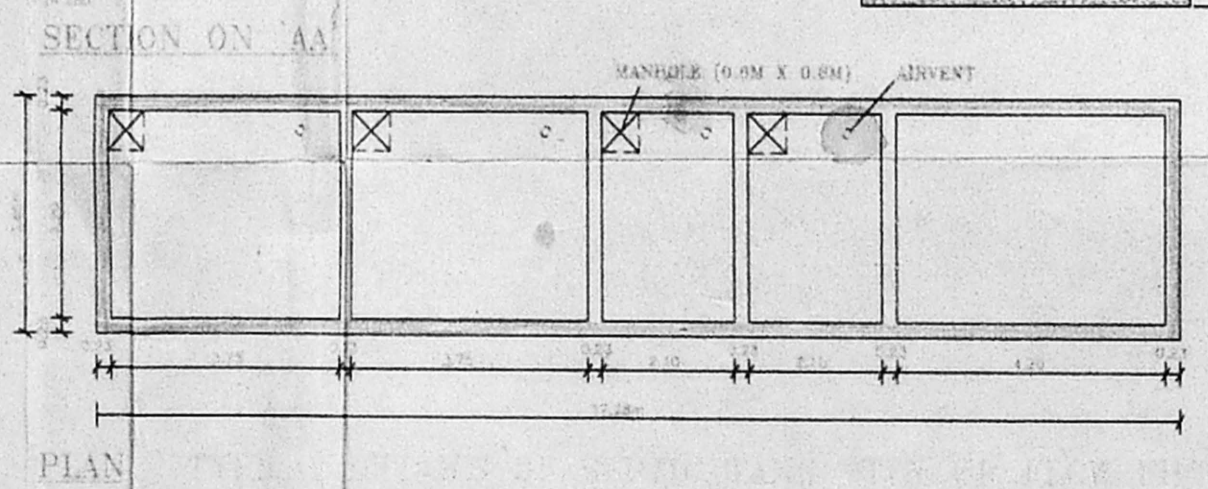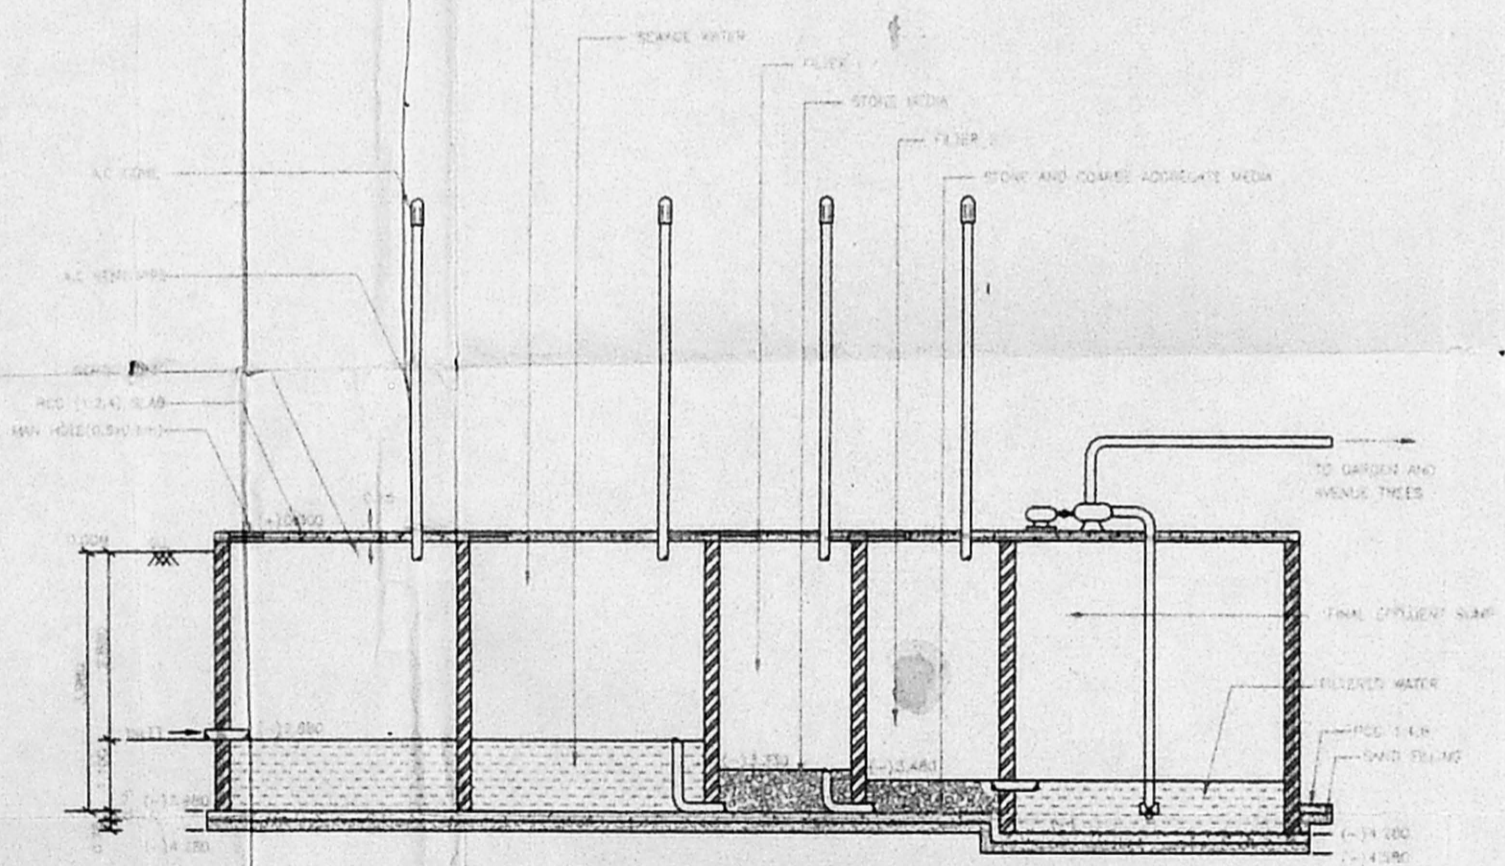

FOUNDATION DETAIL

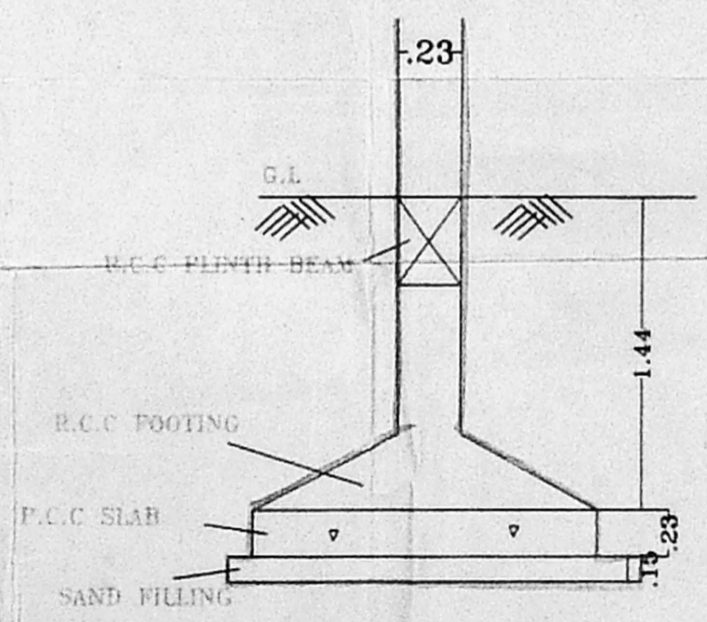

FOUNDATION DETAIL

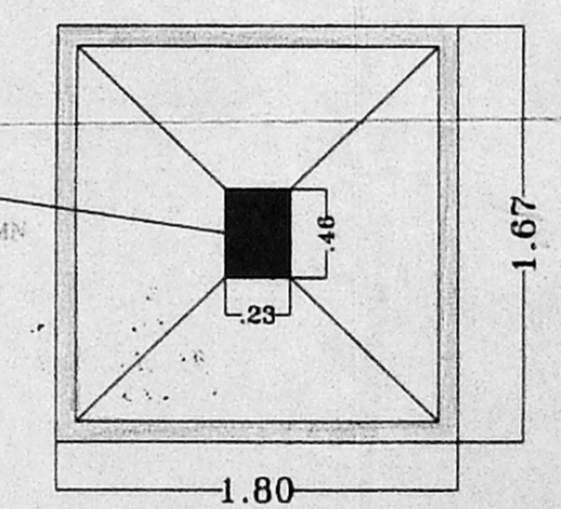

*(Signature)*  
SARJAY SRINIVASAN  
ARCHITECT  
Reg No: CA/88/11966  
5/5, TWINKLE STAR SOCIETY  
ST. ANTHONY'S ROAD,  
CHEMBUR  
MUMBAI-400 071,  
Ph: 5578360 (5518360)

SCALE: 1:20