




EAST SIDE ELEVATION

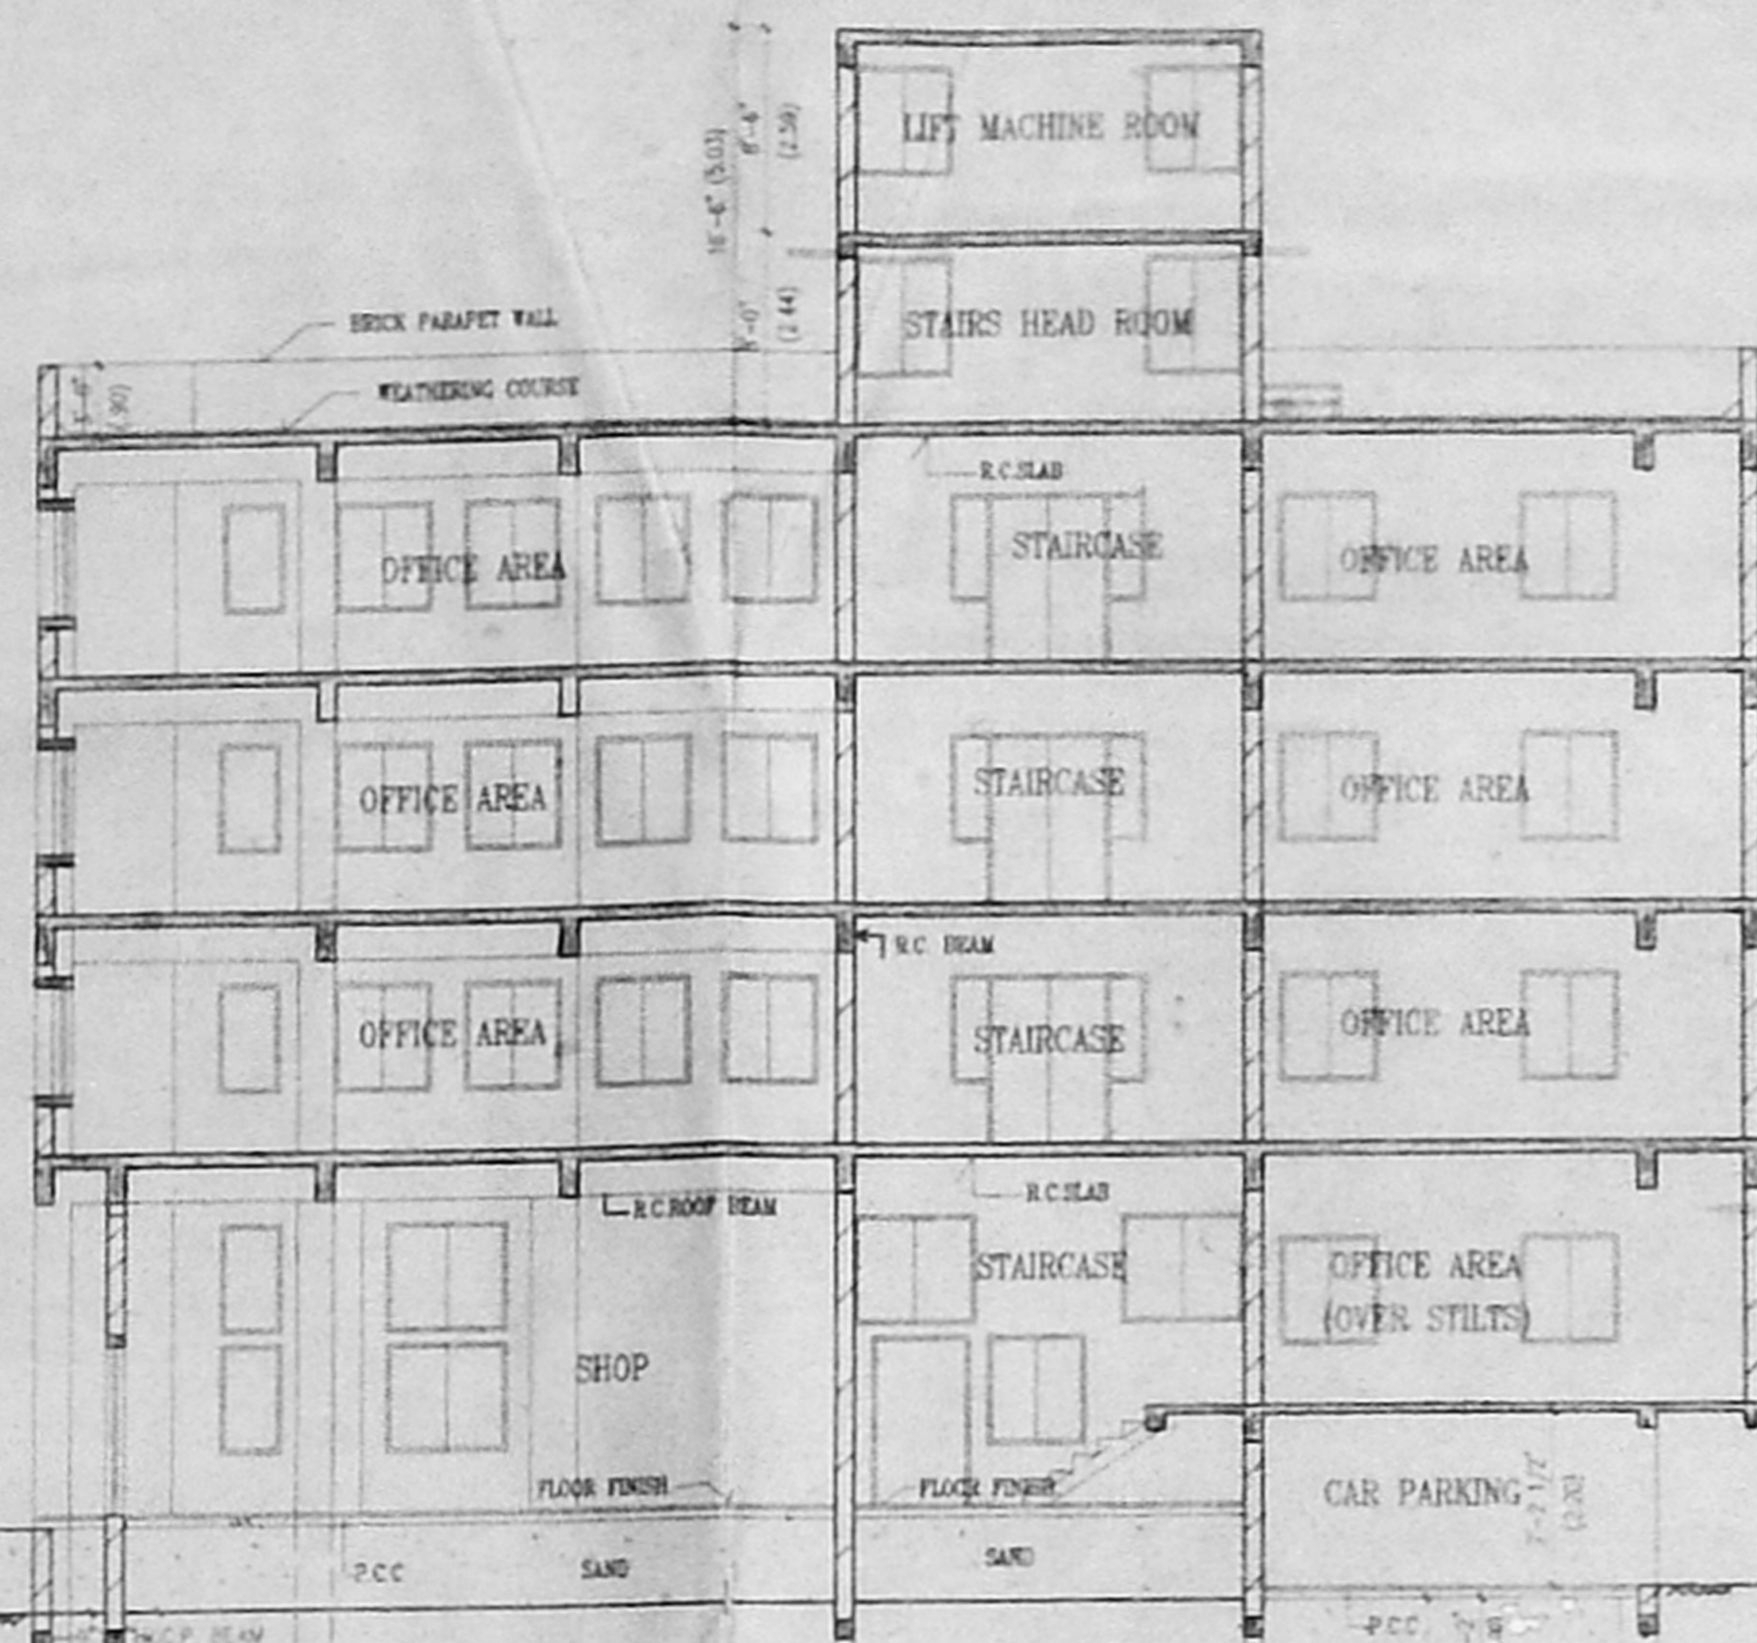

SECTION - A-A

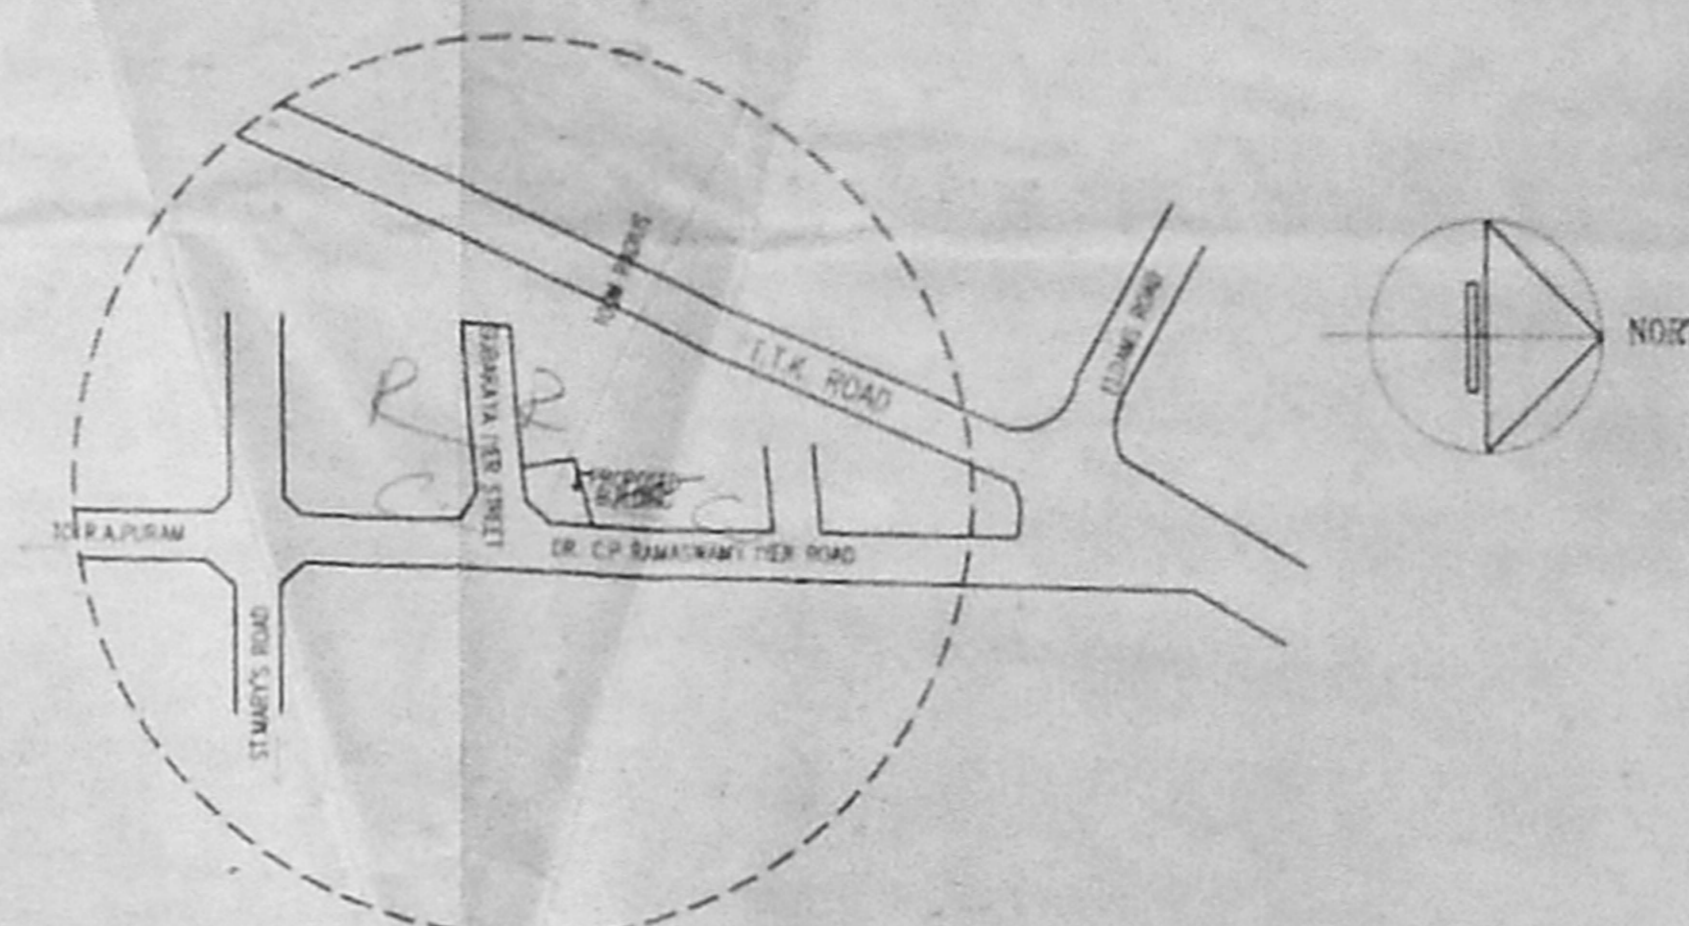

LOCATION PLAN
 NOT TO SCALE

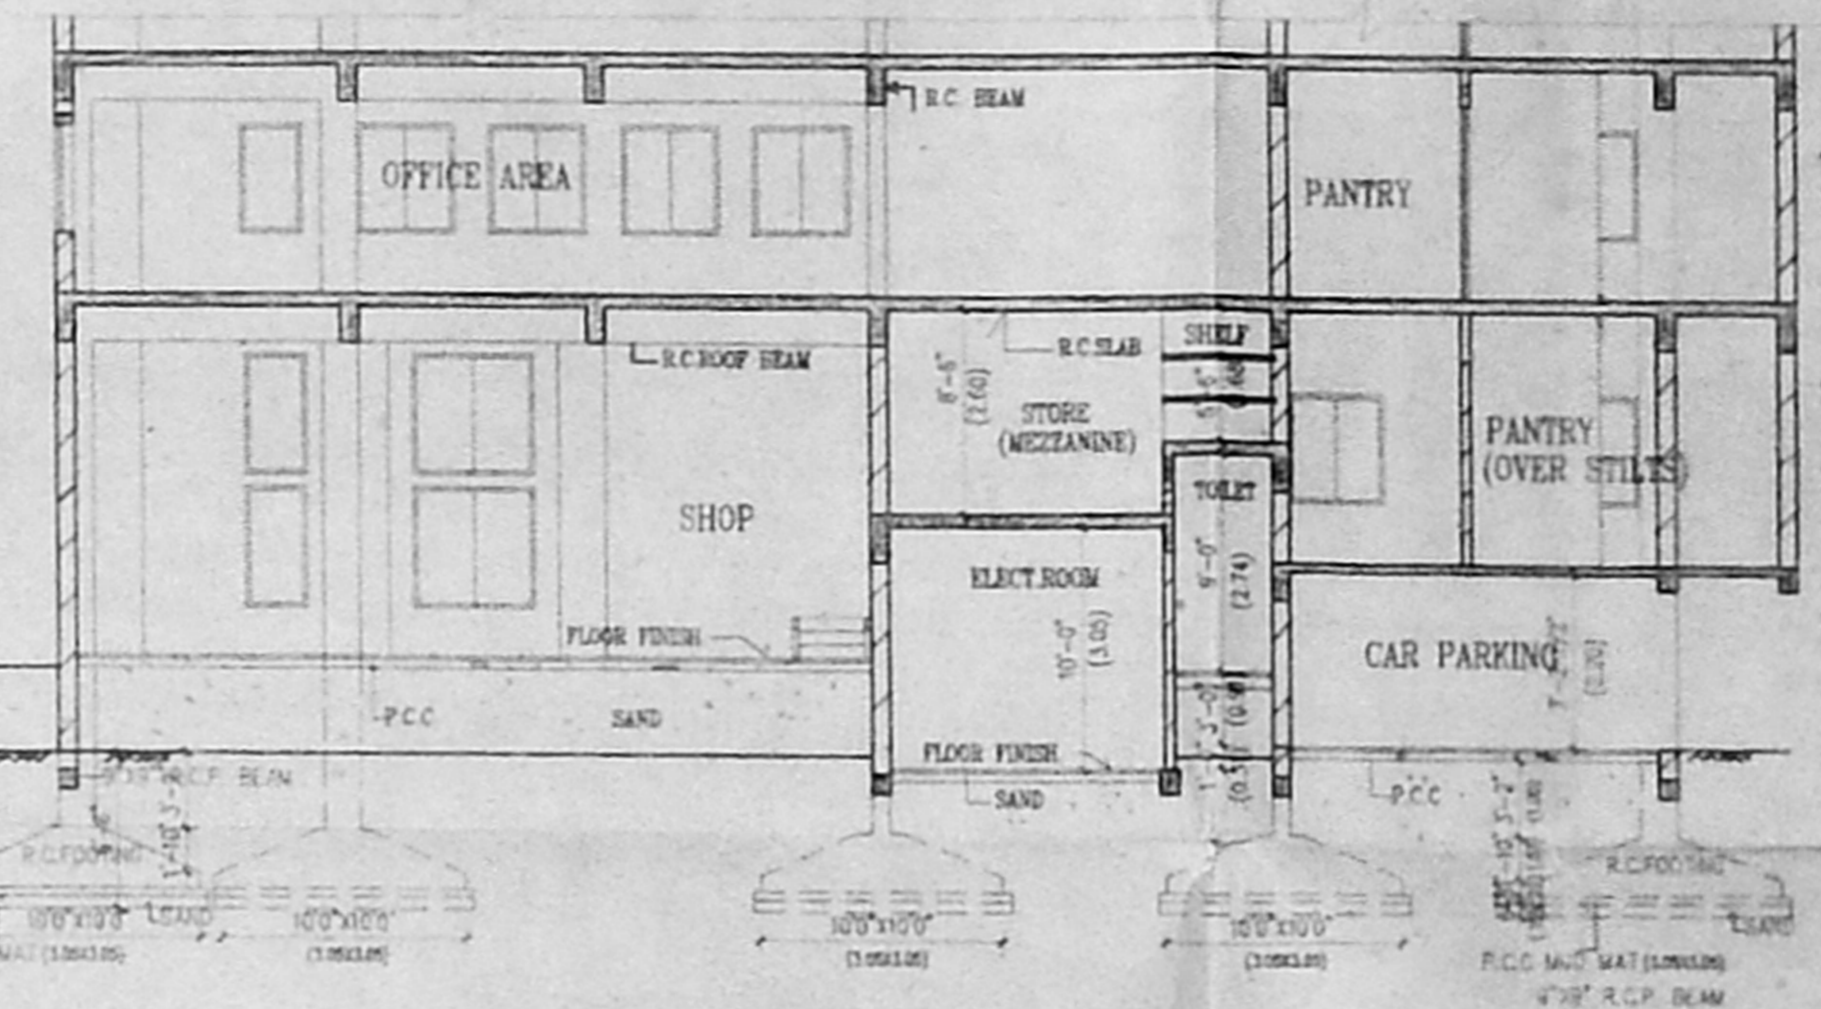


SECTION - B-B
 SHOWING DETAILS OF MEZZANINE FLOOR

SCHEDULE OF JOINERY


TYPE	DESCRIPTION	SIZE
ED	T.W. GLAZED DOOR	5'0" X 7'0"
D	T.W. PANEL DOOR	3'0" X 7'0"
D1	T.W. PANEL DOOR	2'6" X 7'0"
D/W	T.W. DOOR CUM WINDOW	2'6" X 7'0"
N	ALUMINIUM WINDOW	8'0" X 5'0"
WT	DO	6'0" X 4'6"
W2	DO	4'0" X 4'6"
W3	DO	3'0" X 4'6"
W4	DO	2'0" X 4'6"
W5	DO	1'6" X 4'6"
W6	DO	2'6" X 4'6"
V	VENTILATOR	2'0" X 3'0"
V1	VENTILATOR	1'6" X 3'0"
GD	T.W. GLAZED DOOR	3'0" X 7'0"

AREA STATEMENT


PLOT AREA	7377.00 SFT	685.59 SQM
PS	1.5	
ALLOWABLE BUILT UP AREA	11065.50 SFT	1029.39 SQM
AREA ATTRACTED BY ESI		
GROUND FLOOR AREA	1753.97 SFT	163.01 SQM
MEZZANINE FLOOR AREA	213.56 SFT	19.85 SQM
AREA OVER STILTS	801.06 SFT	74.44 SQM
FIRST FLOOR AREA	2732.48 SFT	253.95 SQM
SECOND FLOOR AREA	2732.48 SFT	253.95 SQM
THIRD FLOOR AREA	2732.48 SFT	253.95 SQM
TOTAL BUILT UP AREA	10965.97 SFT	1019.15 SQM
AREA NOT ATTRACTED BY ESI		
ELECTRICAL ROOM AREA	126.55 SFT	11.76 SQM
STAIRS HEAD ROOM AREA	424.38 SFT	39.44 SQM
LIFT MACHINE ROOM AREA	424.38 SFT	39.44 SQM
TOTAL BUILT UP AREA	975.31 SFT	90.64 SQM

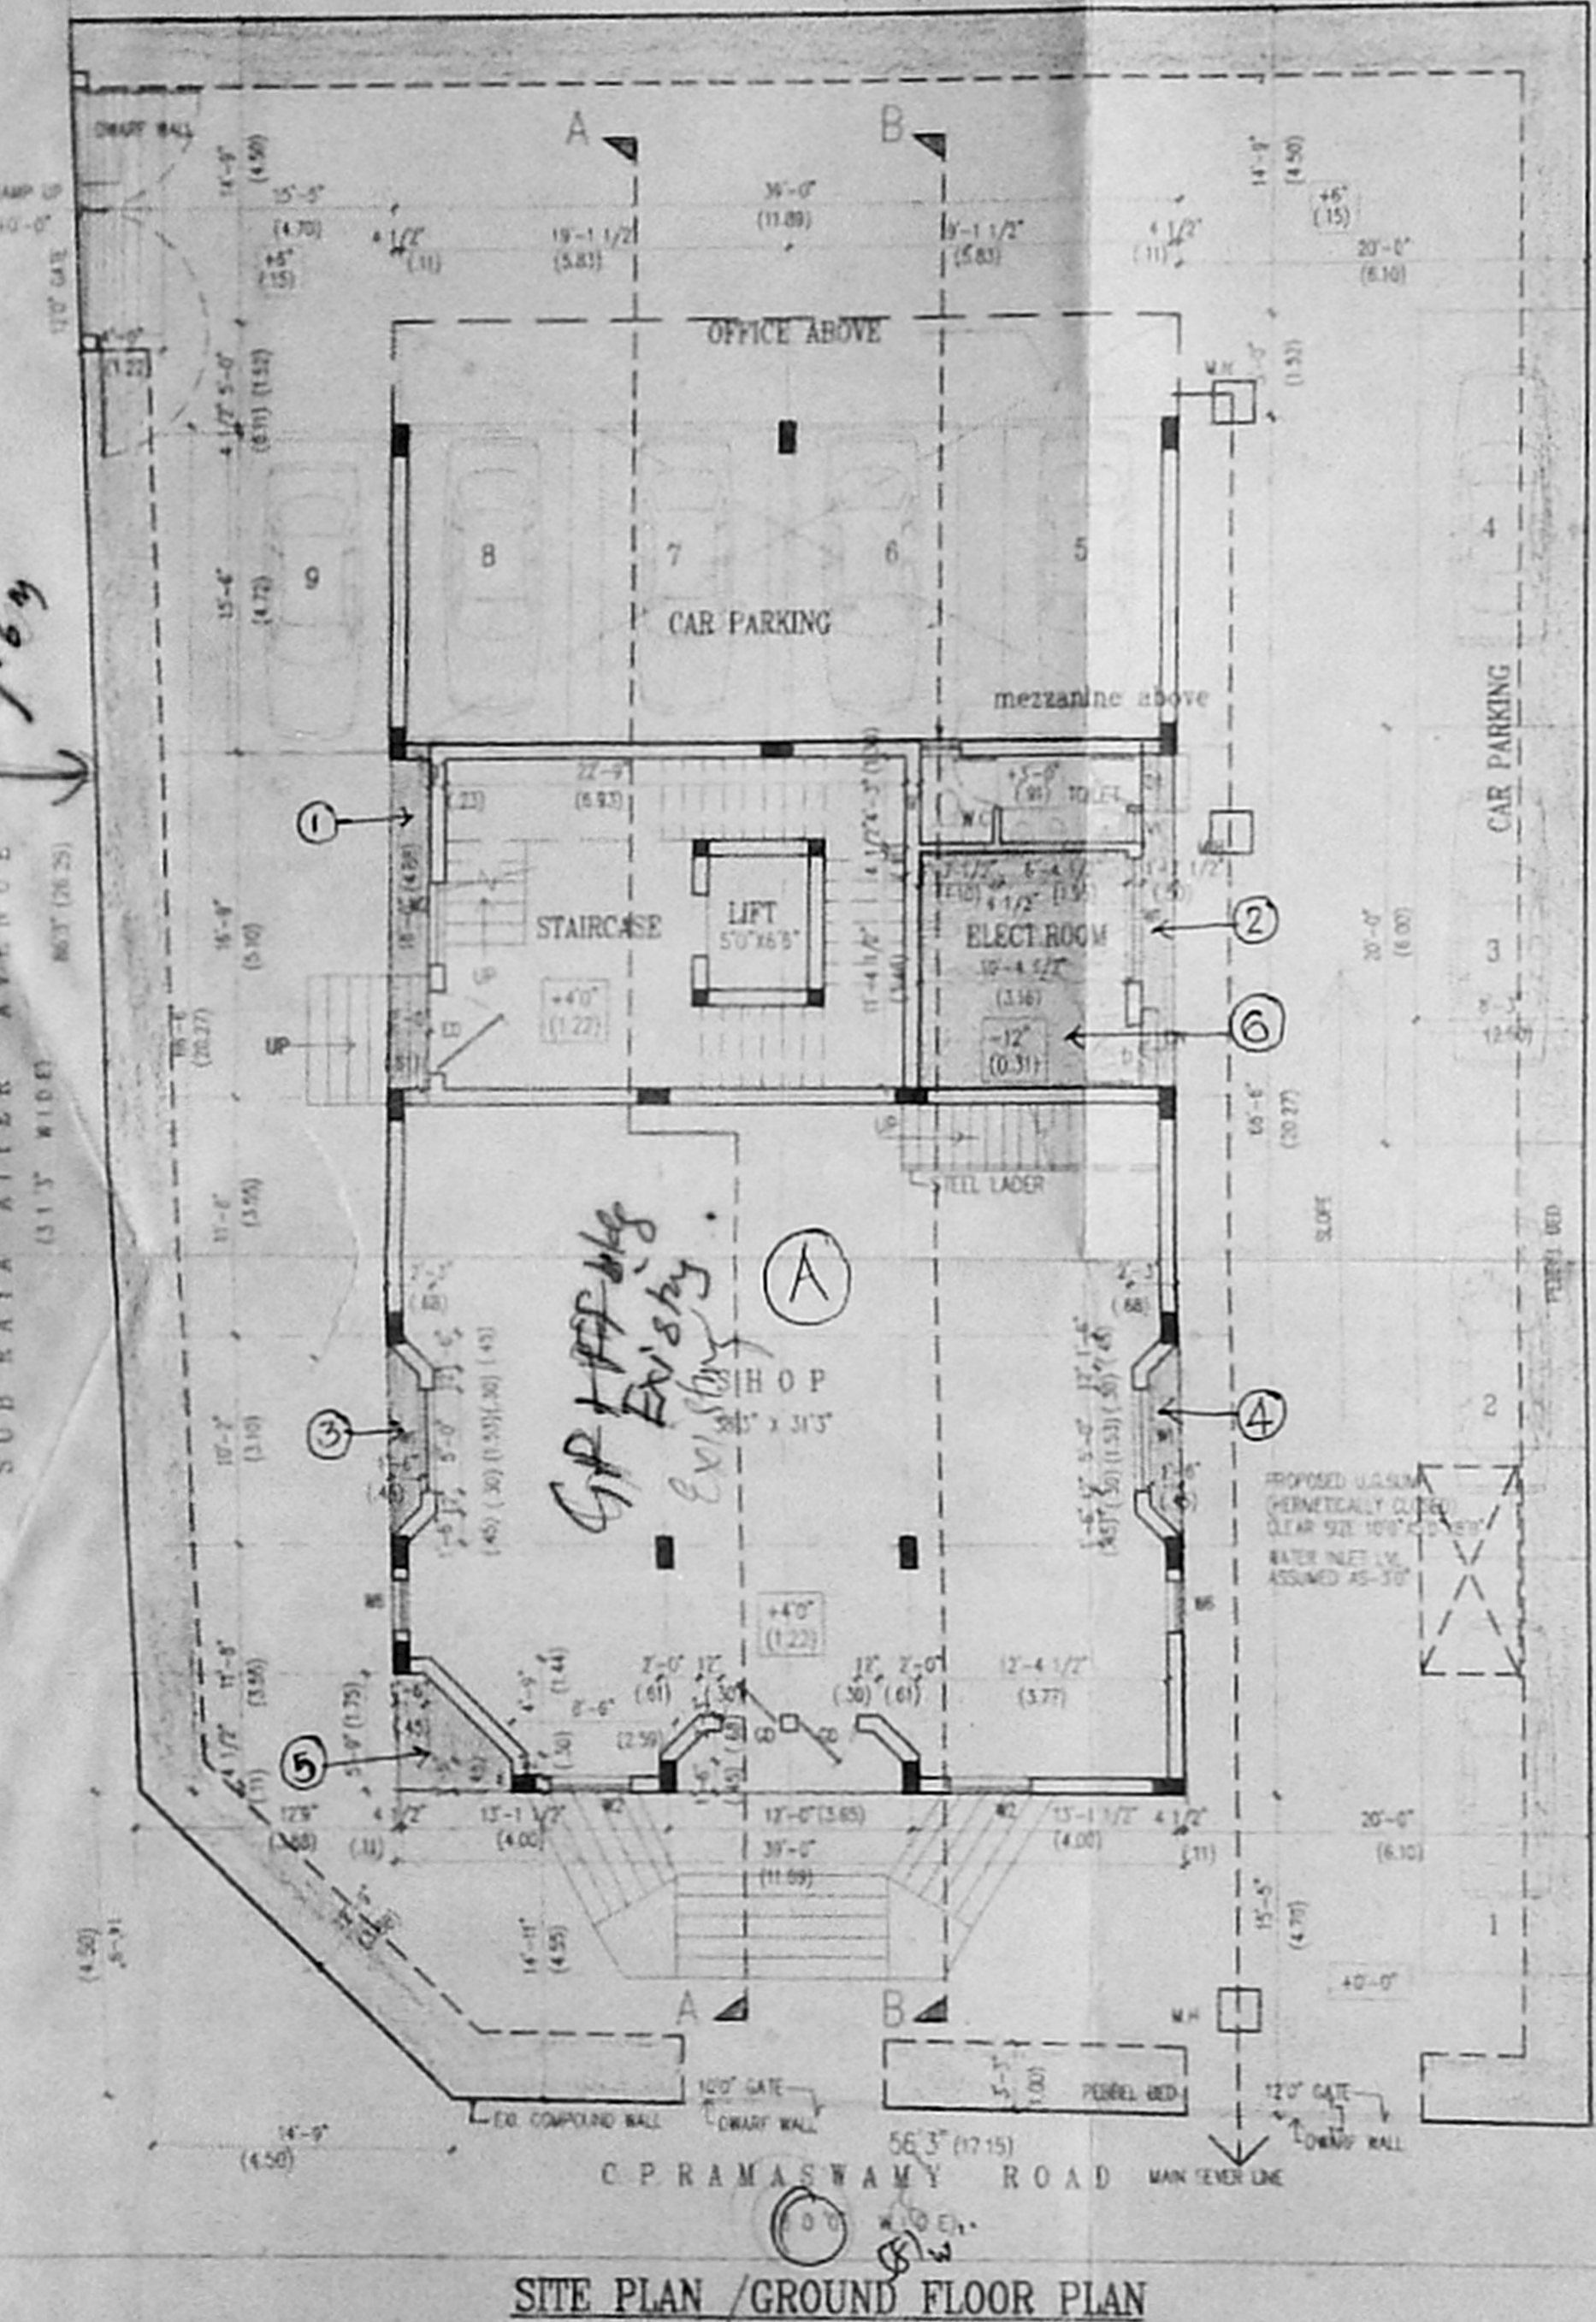


SITE PLAN / GROUND FLOOR PLAN

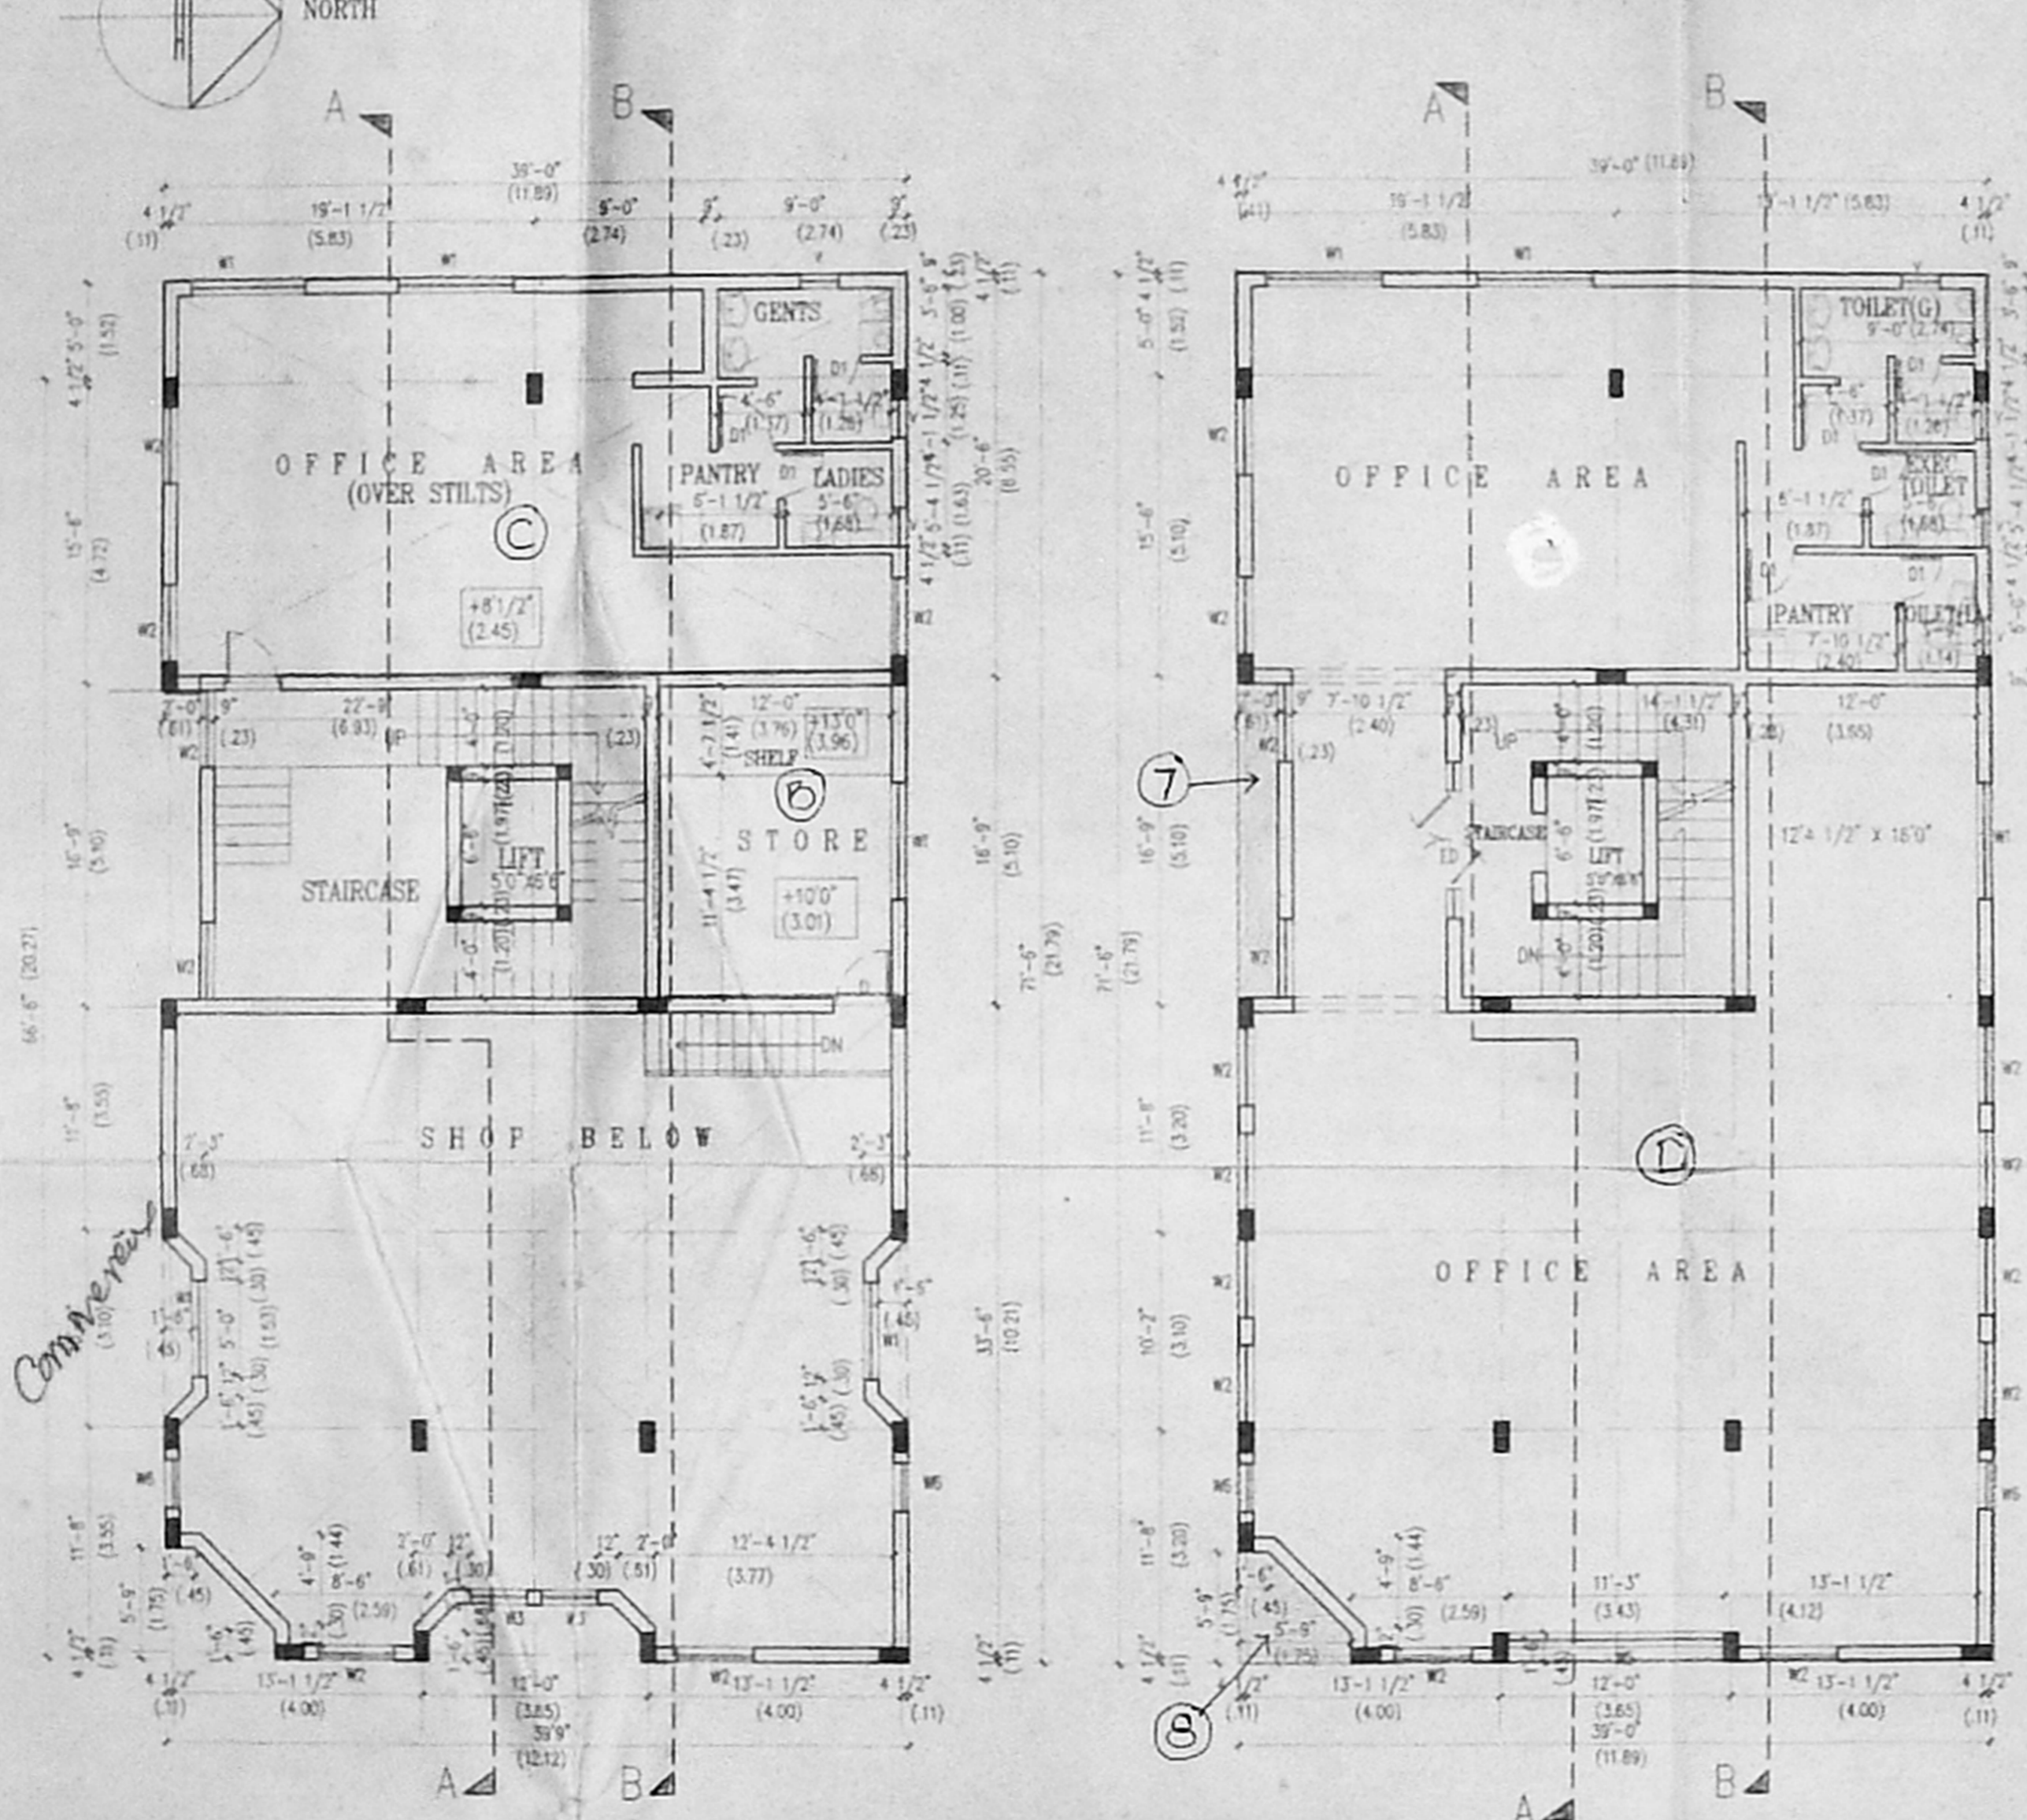

MEZZANINE FLOOR PLAN

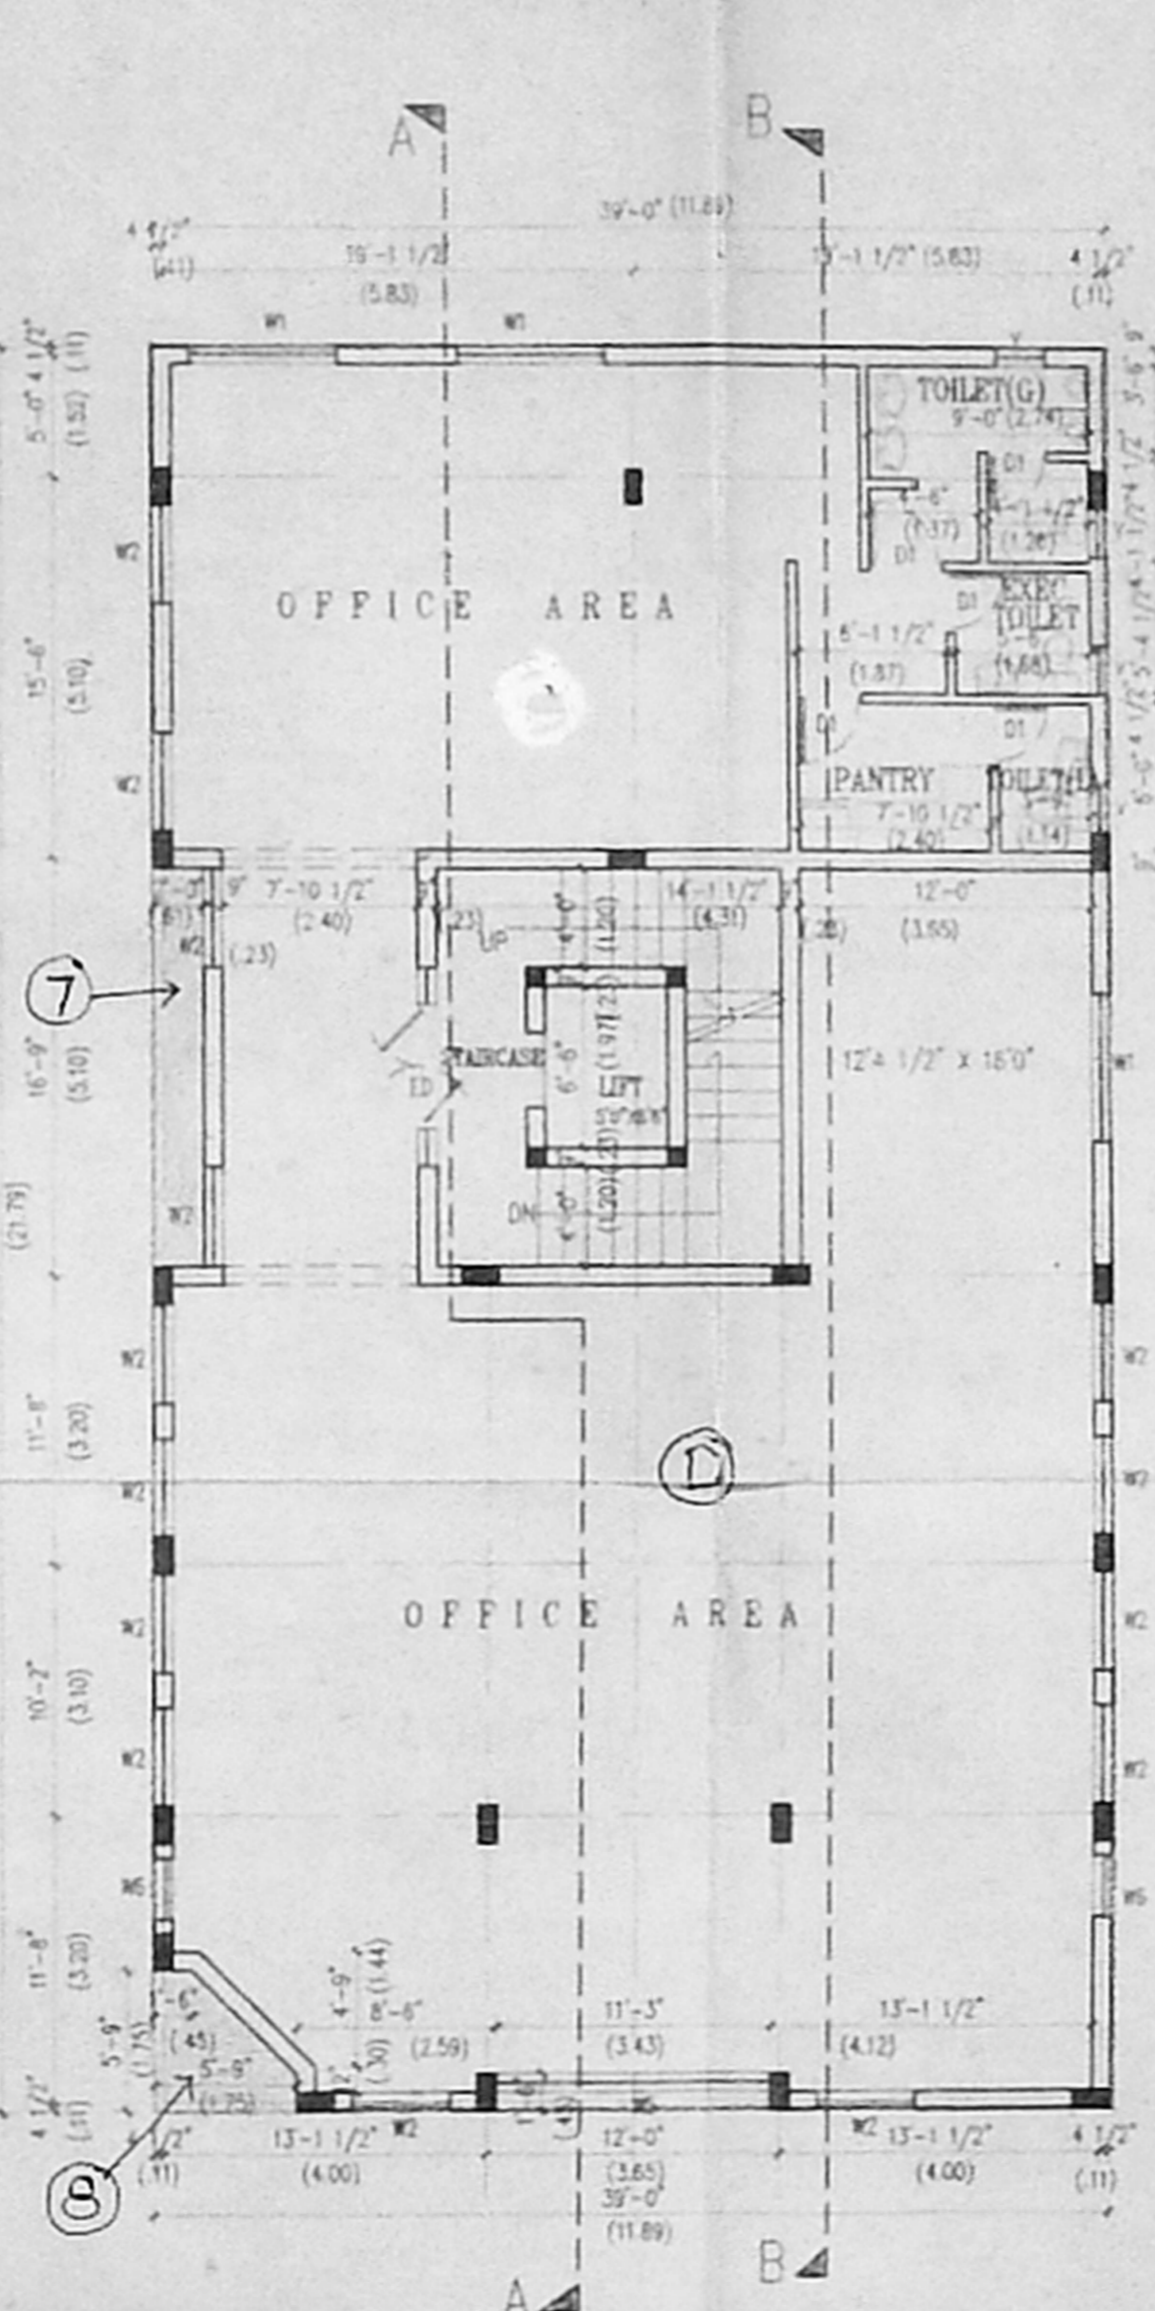

FIRST, SECOND & THIRD FLOOR PLAN

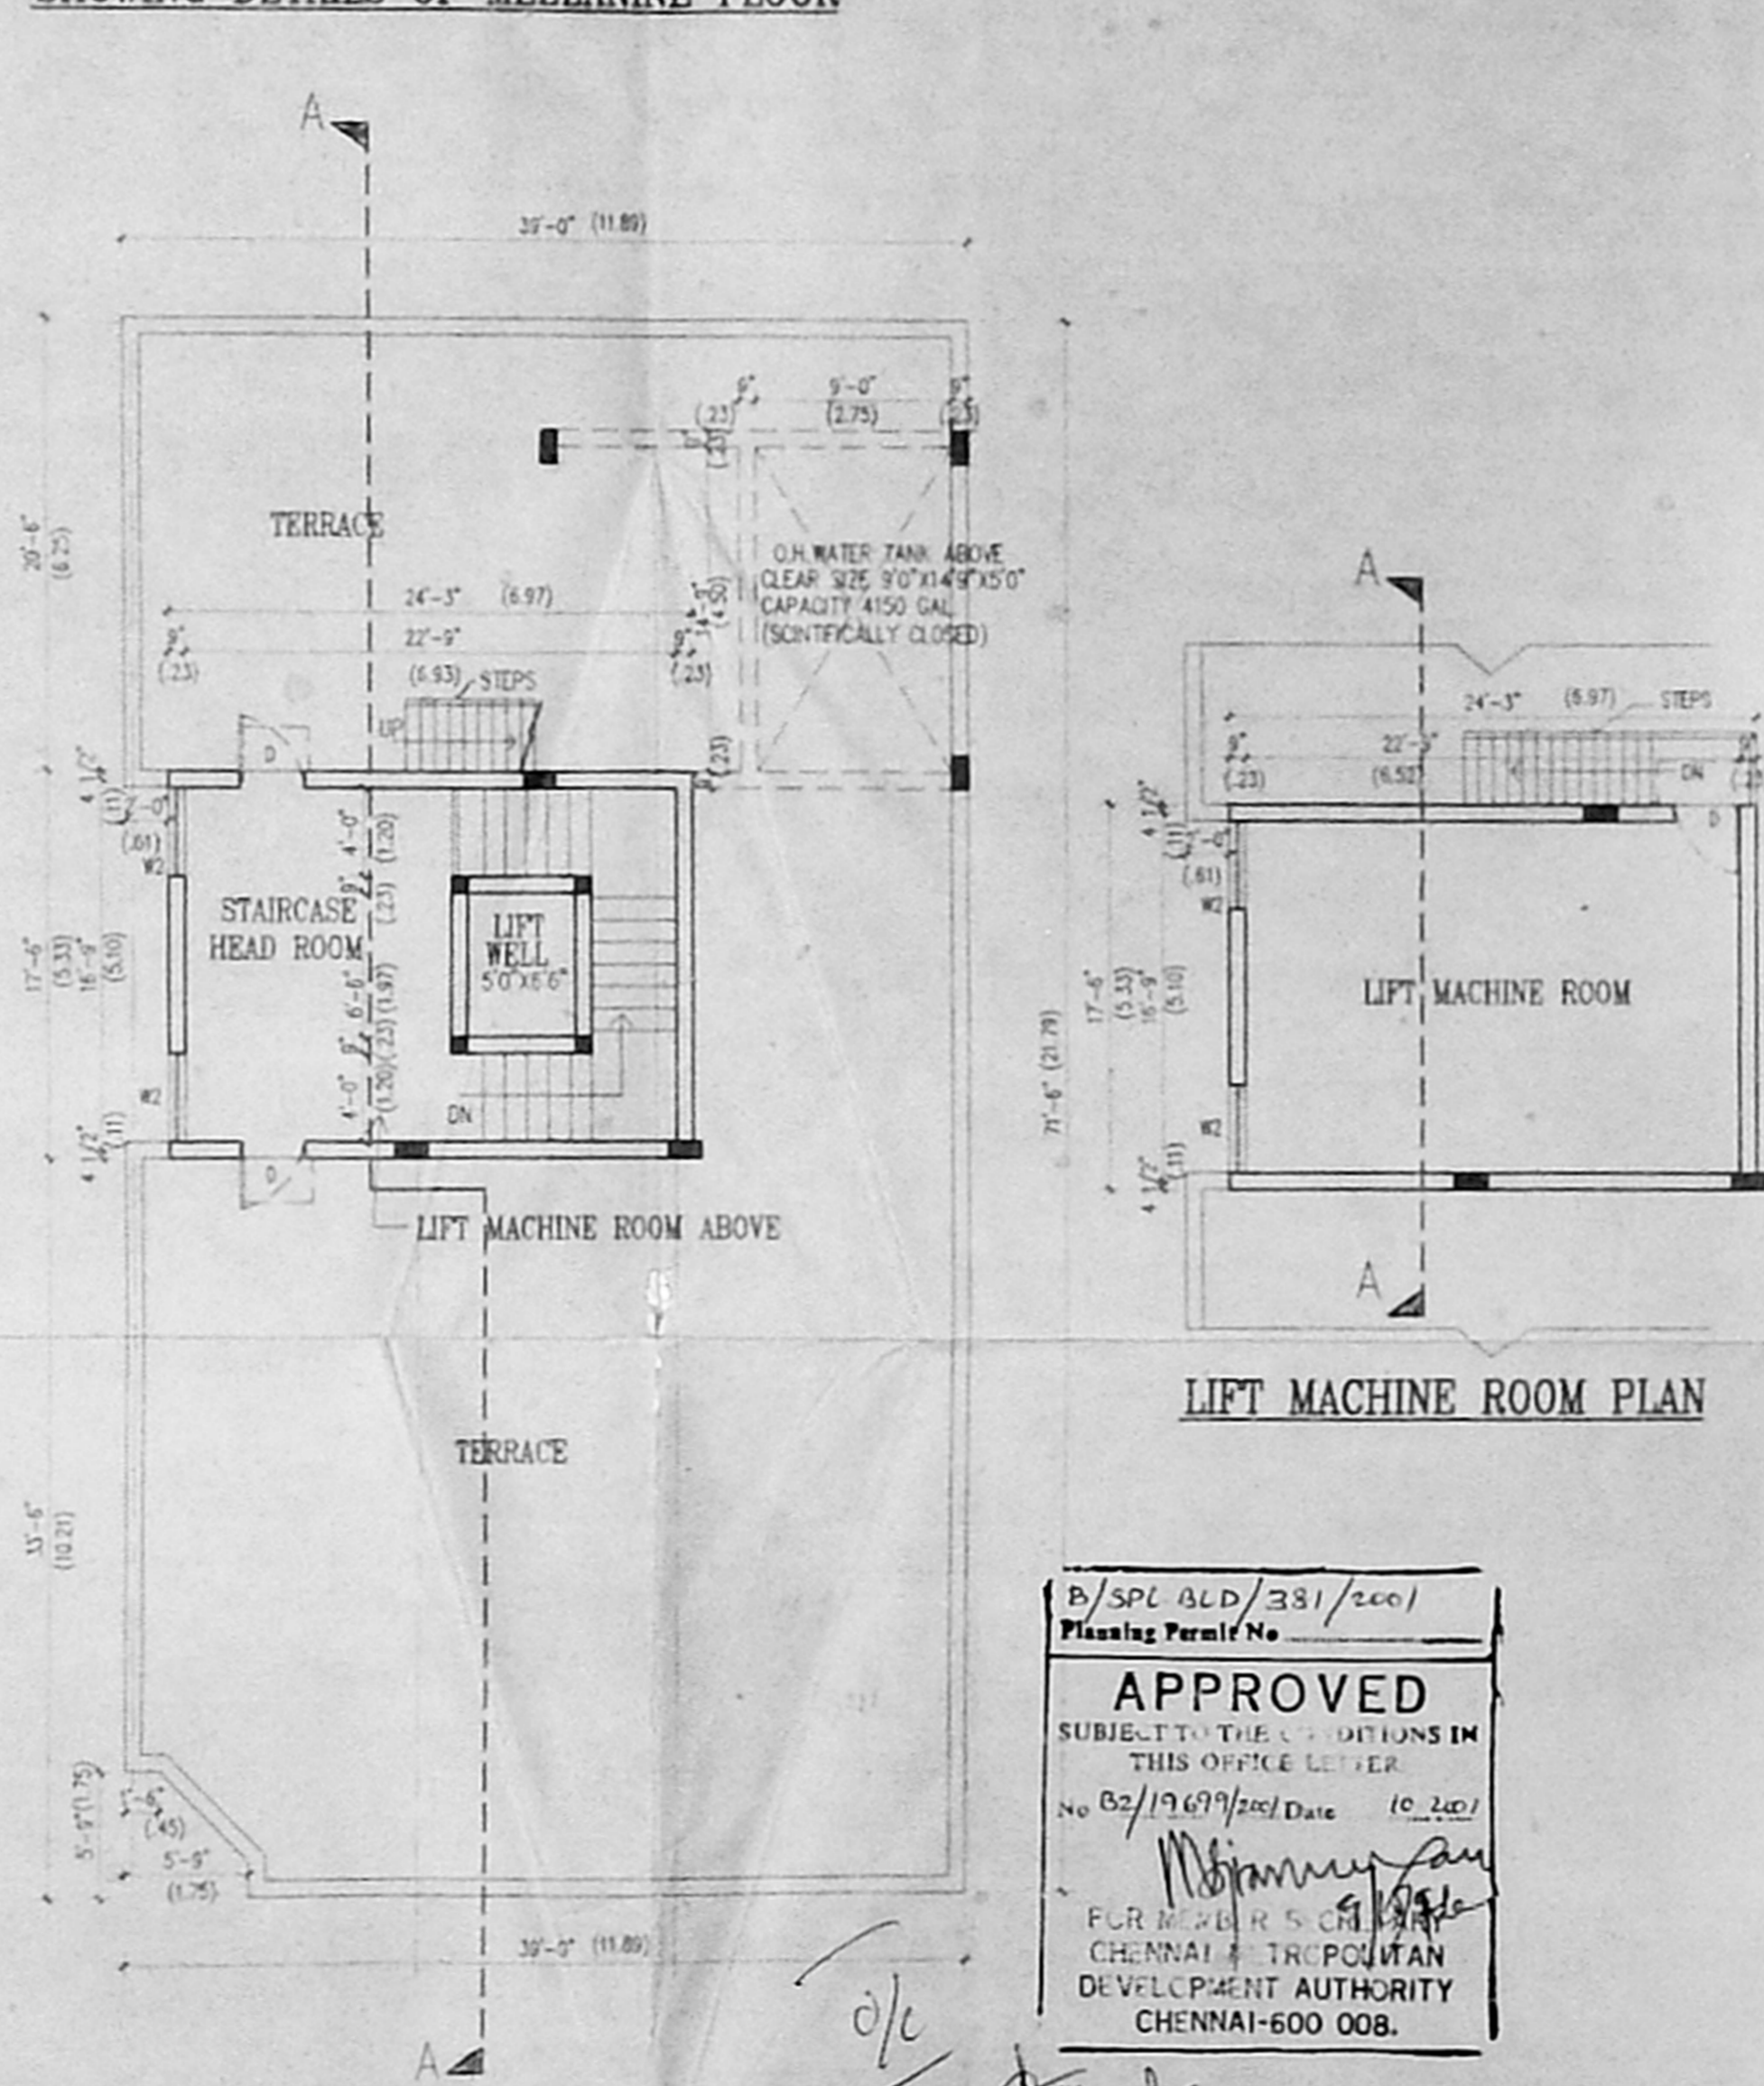

TERRACE PLAN

B/SPL OLD/381/2001
 Planning Permit No
APPROVED
 SUBJECT TO THE CONDITIONS IN
 THIS OFFICE LETTER
 No. 02/19699/2001 Date: 10.2.2001
 S. Narayanan
 FOR MEMBER SECRETARY
 CHENNAI TOWN PLANNING
 DEVELOPMENT AUTHORITY
 CHENNAI-600 008.

CMDA (B)/102/ No. 1
 C.No. 02/19699/2001
 Asst.
 Scrutiny
 P.A. [Signature]
 [Signature] D.P.

PROPOSED OFFICE BUILDING IN R.S.NO.3667/10 AND 3667/11, BLOCK NO.72, AT DOOR NO.2, SUBRAYA AIYAR AVENUE, MYLAPORE VILLAGE ALWARPET, CHENNAI-600 018.

PROPOSAL	<input type="checkbox"/>	SCALE	1"=8'0"	S. Narayanan V. J. BHARATH ARCHITECTS ARCHITECTS & ENGINEERS 79 B, P.L.R. CLASS 1, 20, RA/51/1001-1002 142, ANNA SALAI, CHENNAI-600 015	ARCHITECTS BHARATH AND ASSOCIATES 142 ANNA SALAI CHENNAI 600 015
ROAD	<input type="checkbox"/>	DATE	5.9.2001		
PLOT BOUNDARY	<input type="checkbox"/>	JOB NO.			
		DRG NO.	NO.01		
		OWNER		LICENSED SURVEYOR	