



CMDA (B)/14 No. 1
C. No. B3/20559/2001
Asst. _____
Scrutiny _____
P. A. _____
A.P. 24/8/02

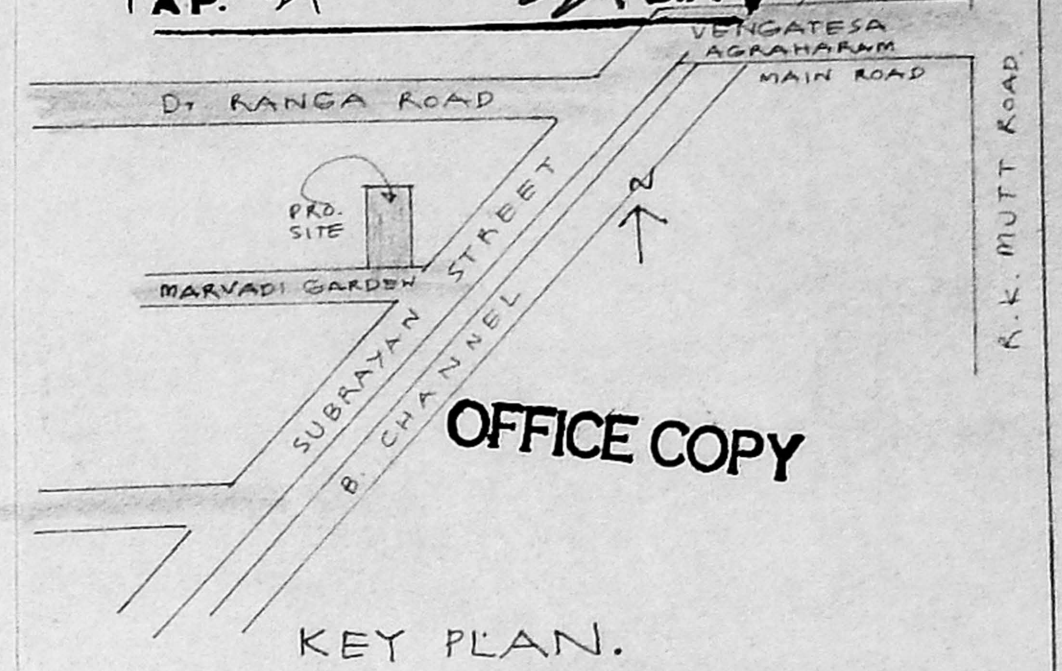


OFFICE COPY


KEY PLAN.

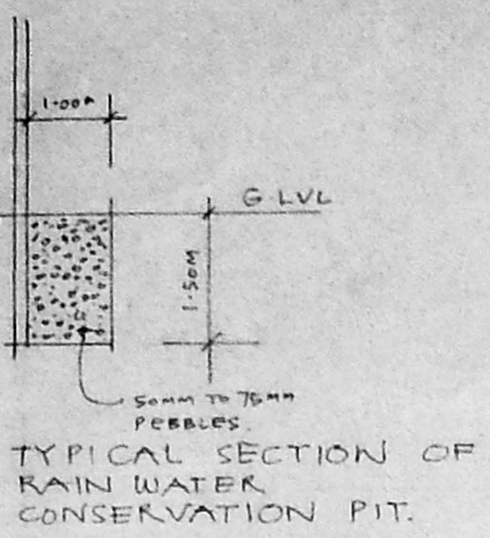


TYPICAL SECTION OF RAIN WATER CONSERVATION PIT.

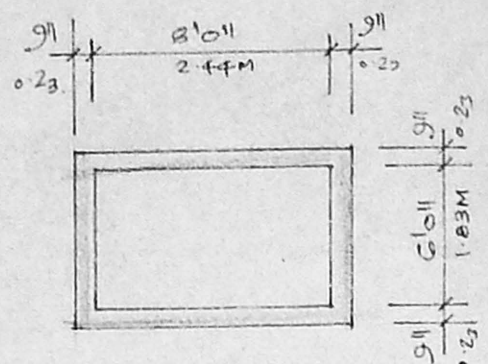


PLAN OF SUMP.

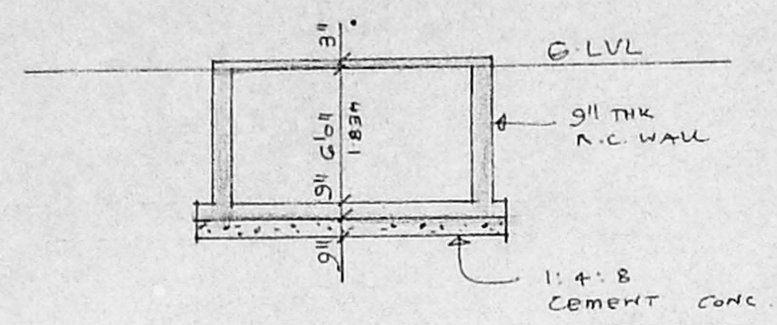

SECTION THRO' SUMP.

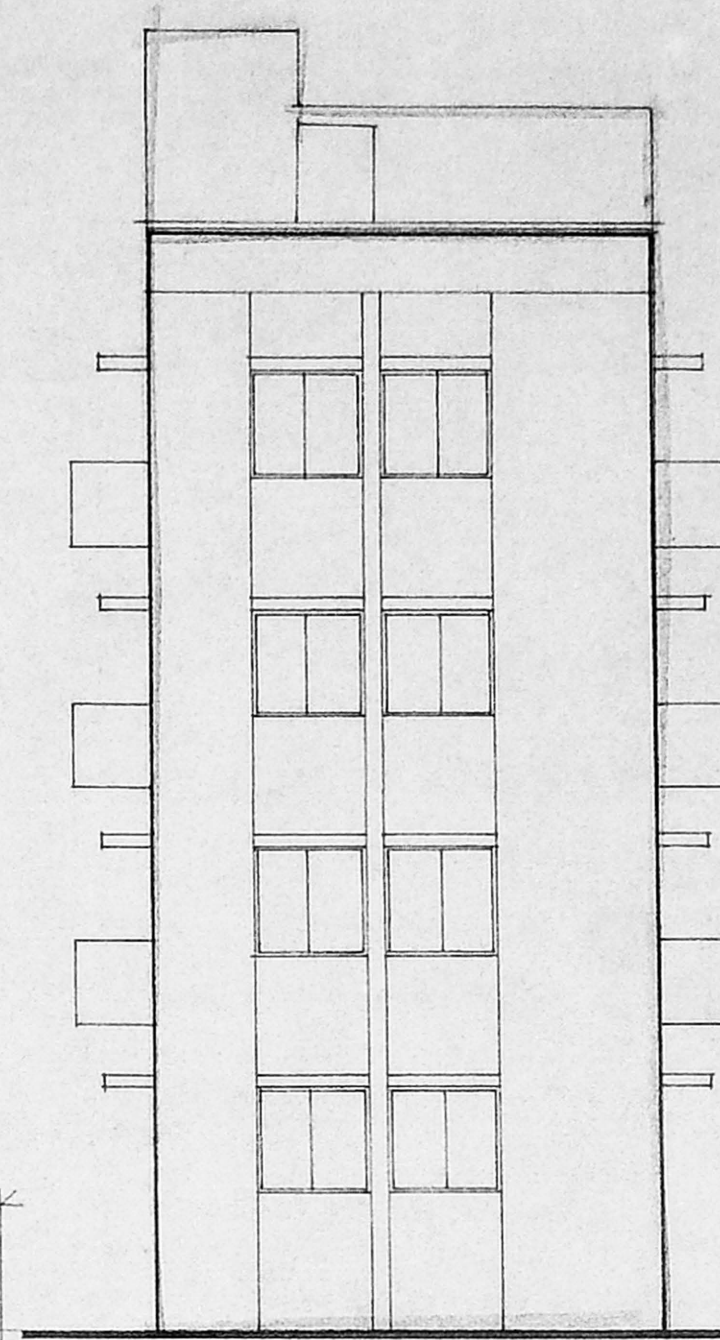


FRONT ELEVATION.
SCALE 1/8" = 1'0" (1:100)

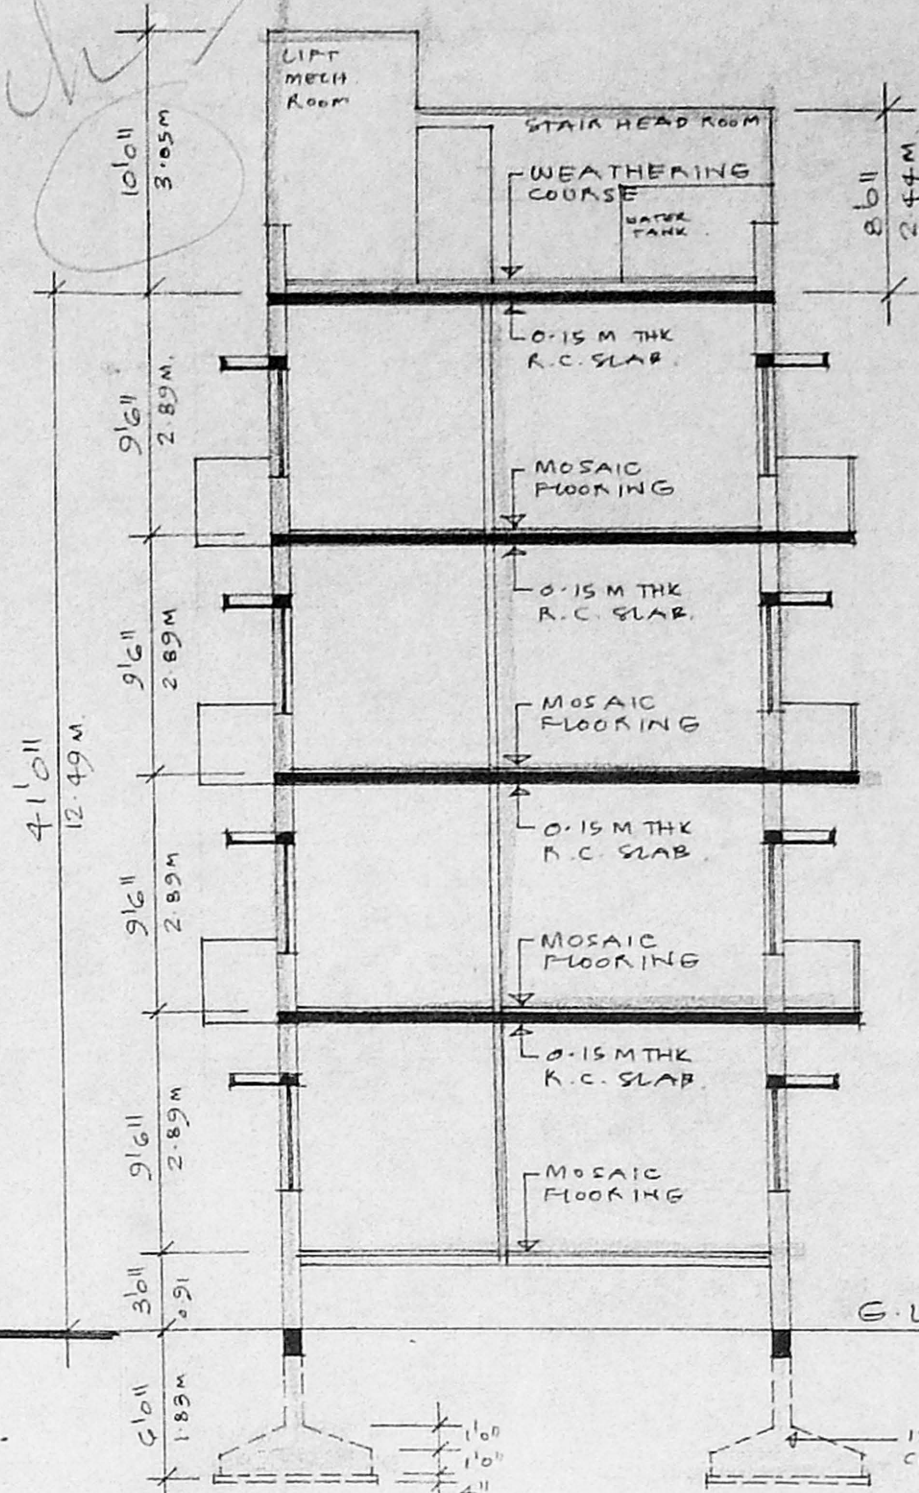


SECTION A-A
SCALE 1/8" = 1'0" (1:100)


B/SPL-BLDG/246/2002
Planning Permit No.
APPROVED
SUBJECT TO THE CONDITIONS IN THIS OFFICE LETTER.
No. 2220559/01, Dt: 23-7-2002
FOR MEMBER SECRETARY
CHENNAI METROPOLITAN
DEVELOPMENT AUTHORITY
CHENNAI-600 008.

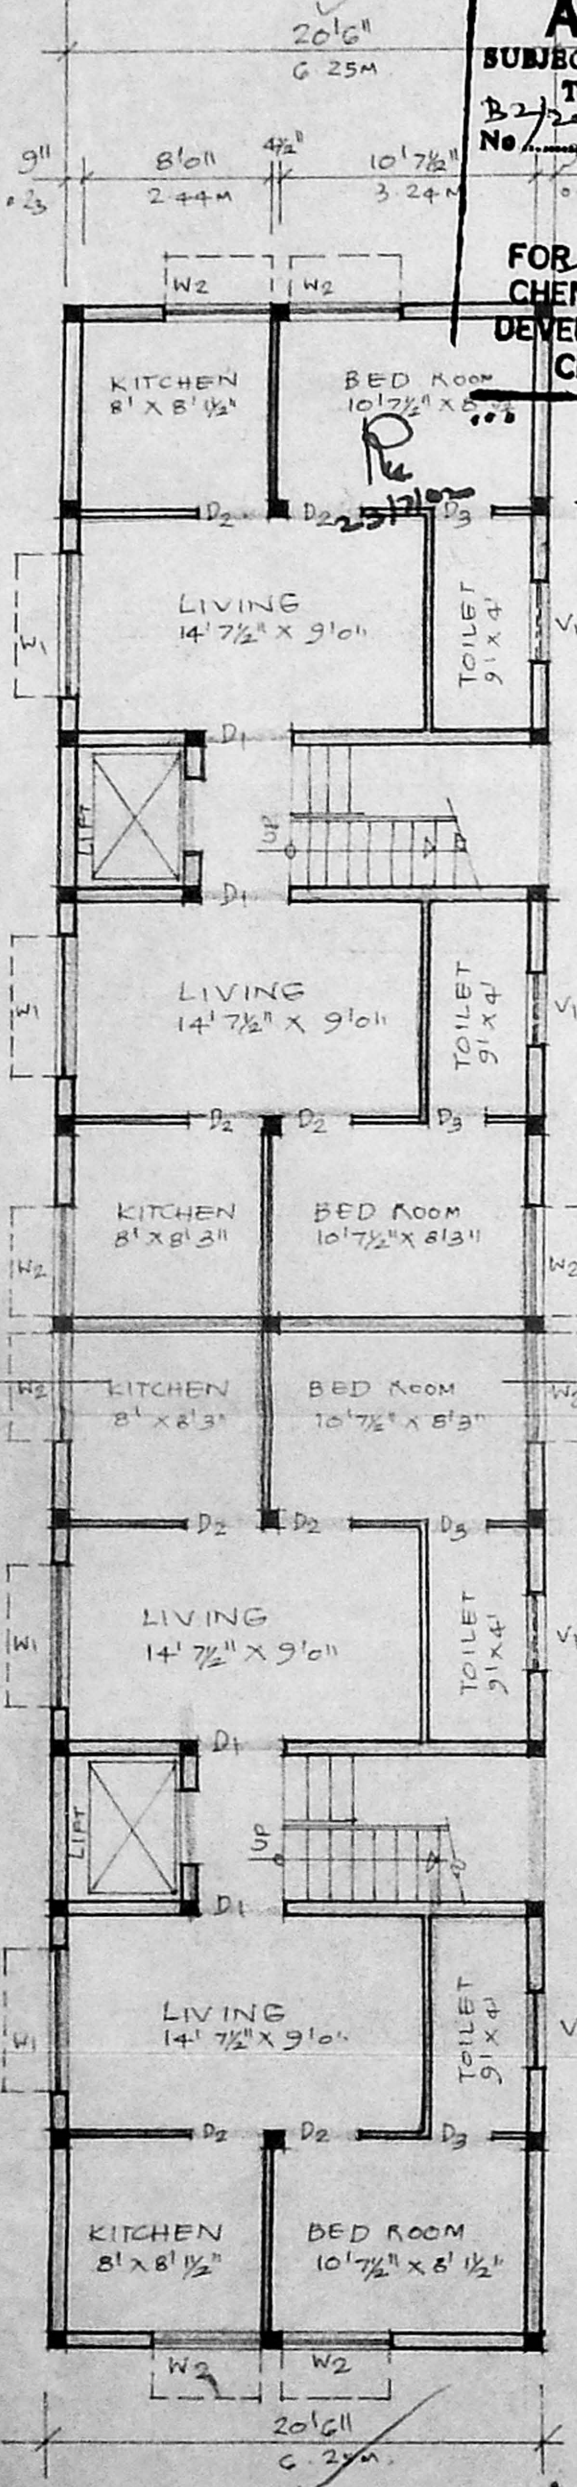


GROUND FLOOR PLAN.
SCALE 1/8" = 1'0" (1:100)

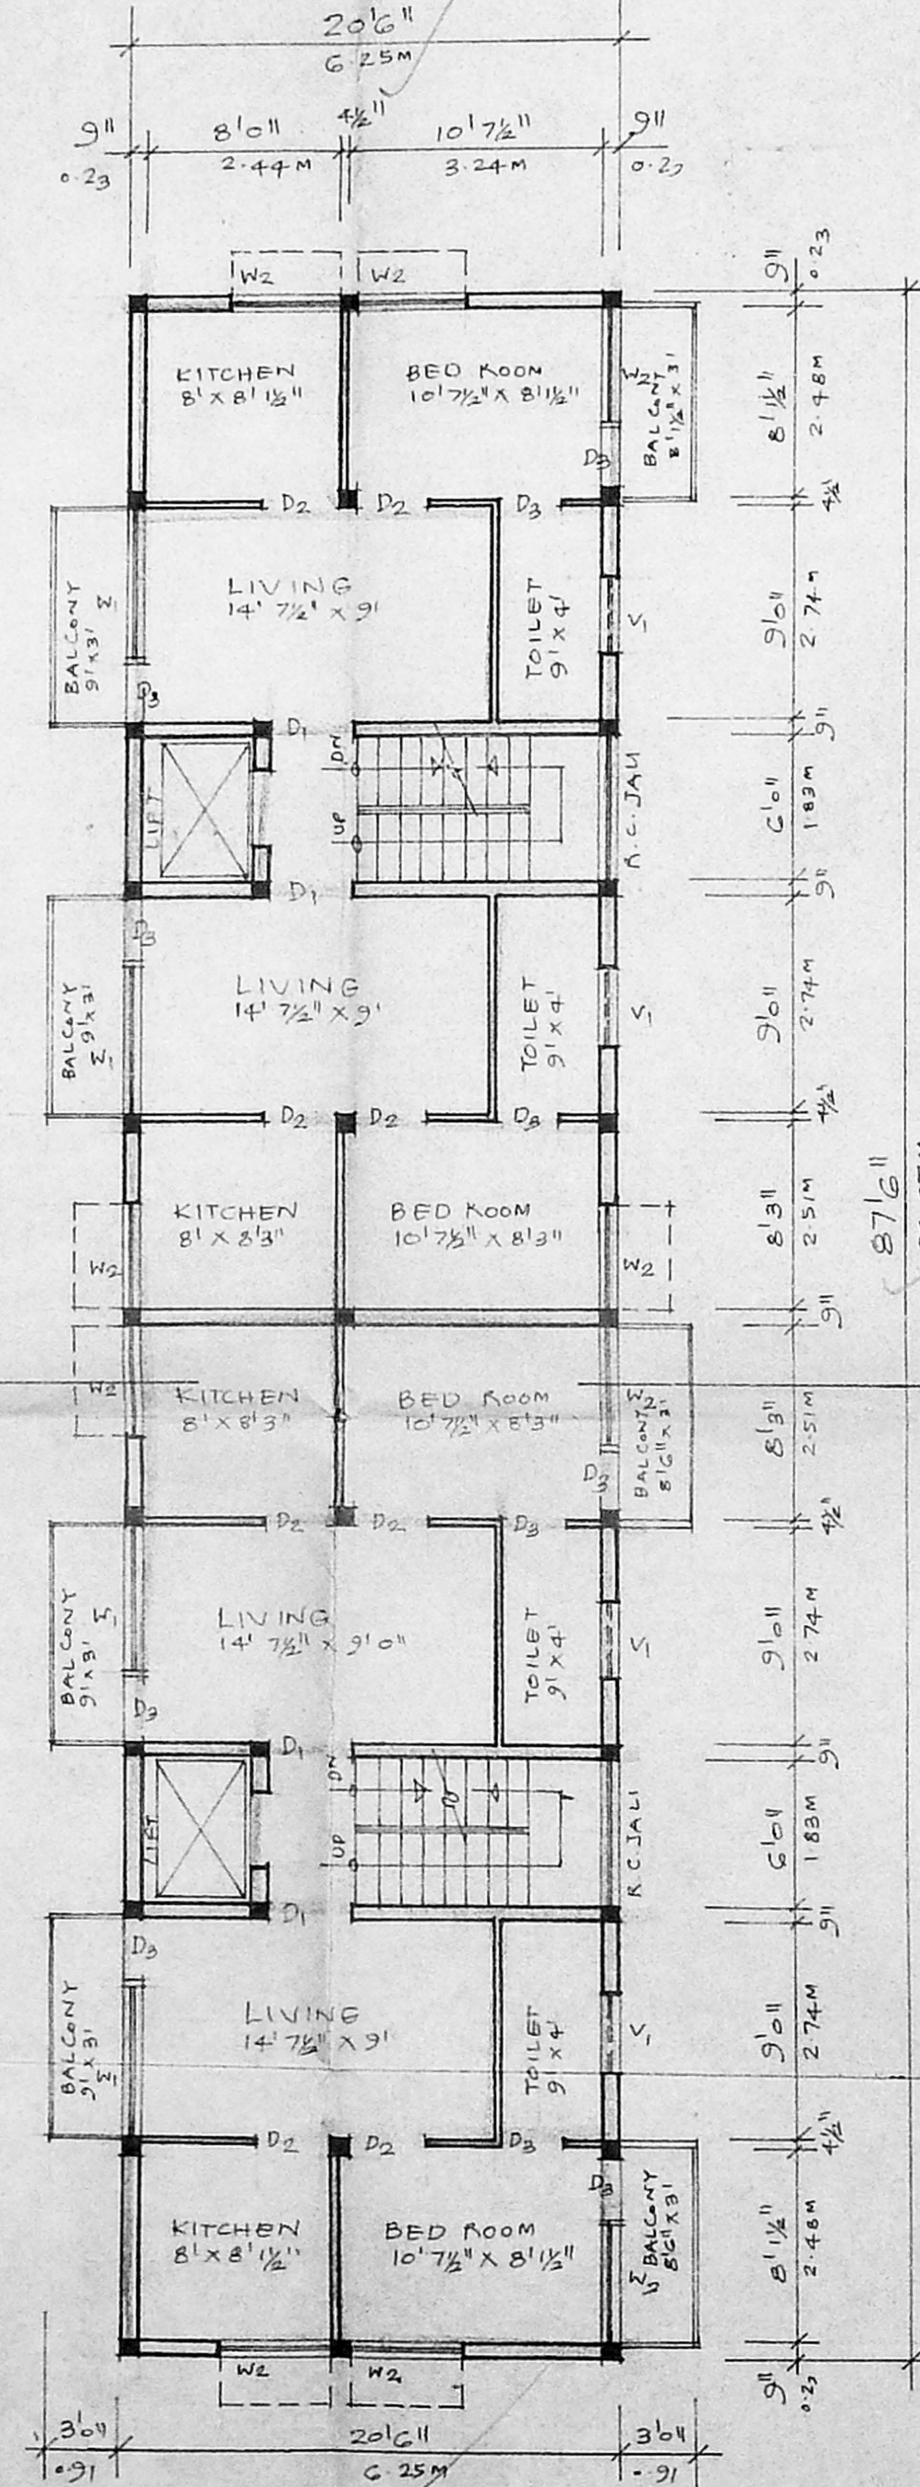

TYPICAL FLOOR PLAN
(1ST, 2ND & 3RD FLOOR)

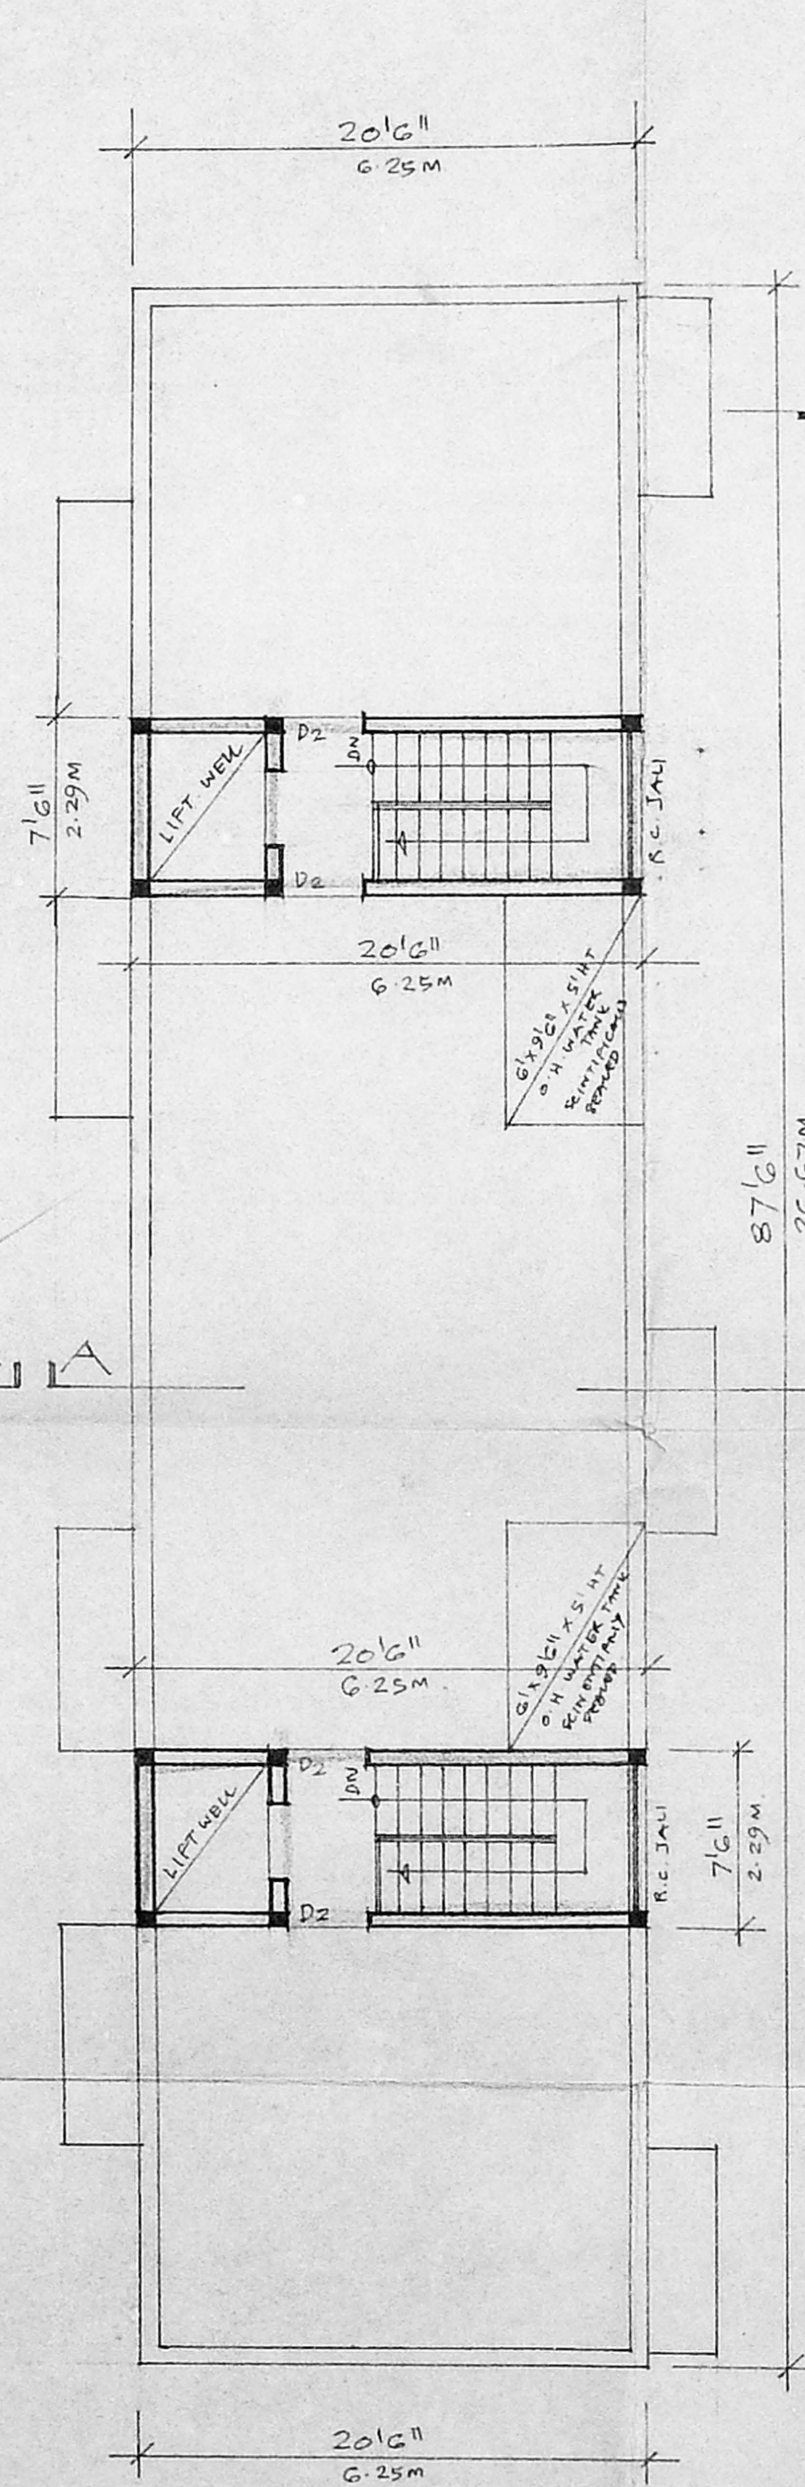

TERRACE FLOOR PLAN.
SCALE 1/8" = 1'0" (1:100)

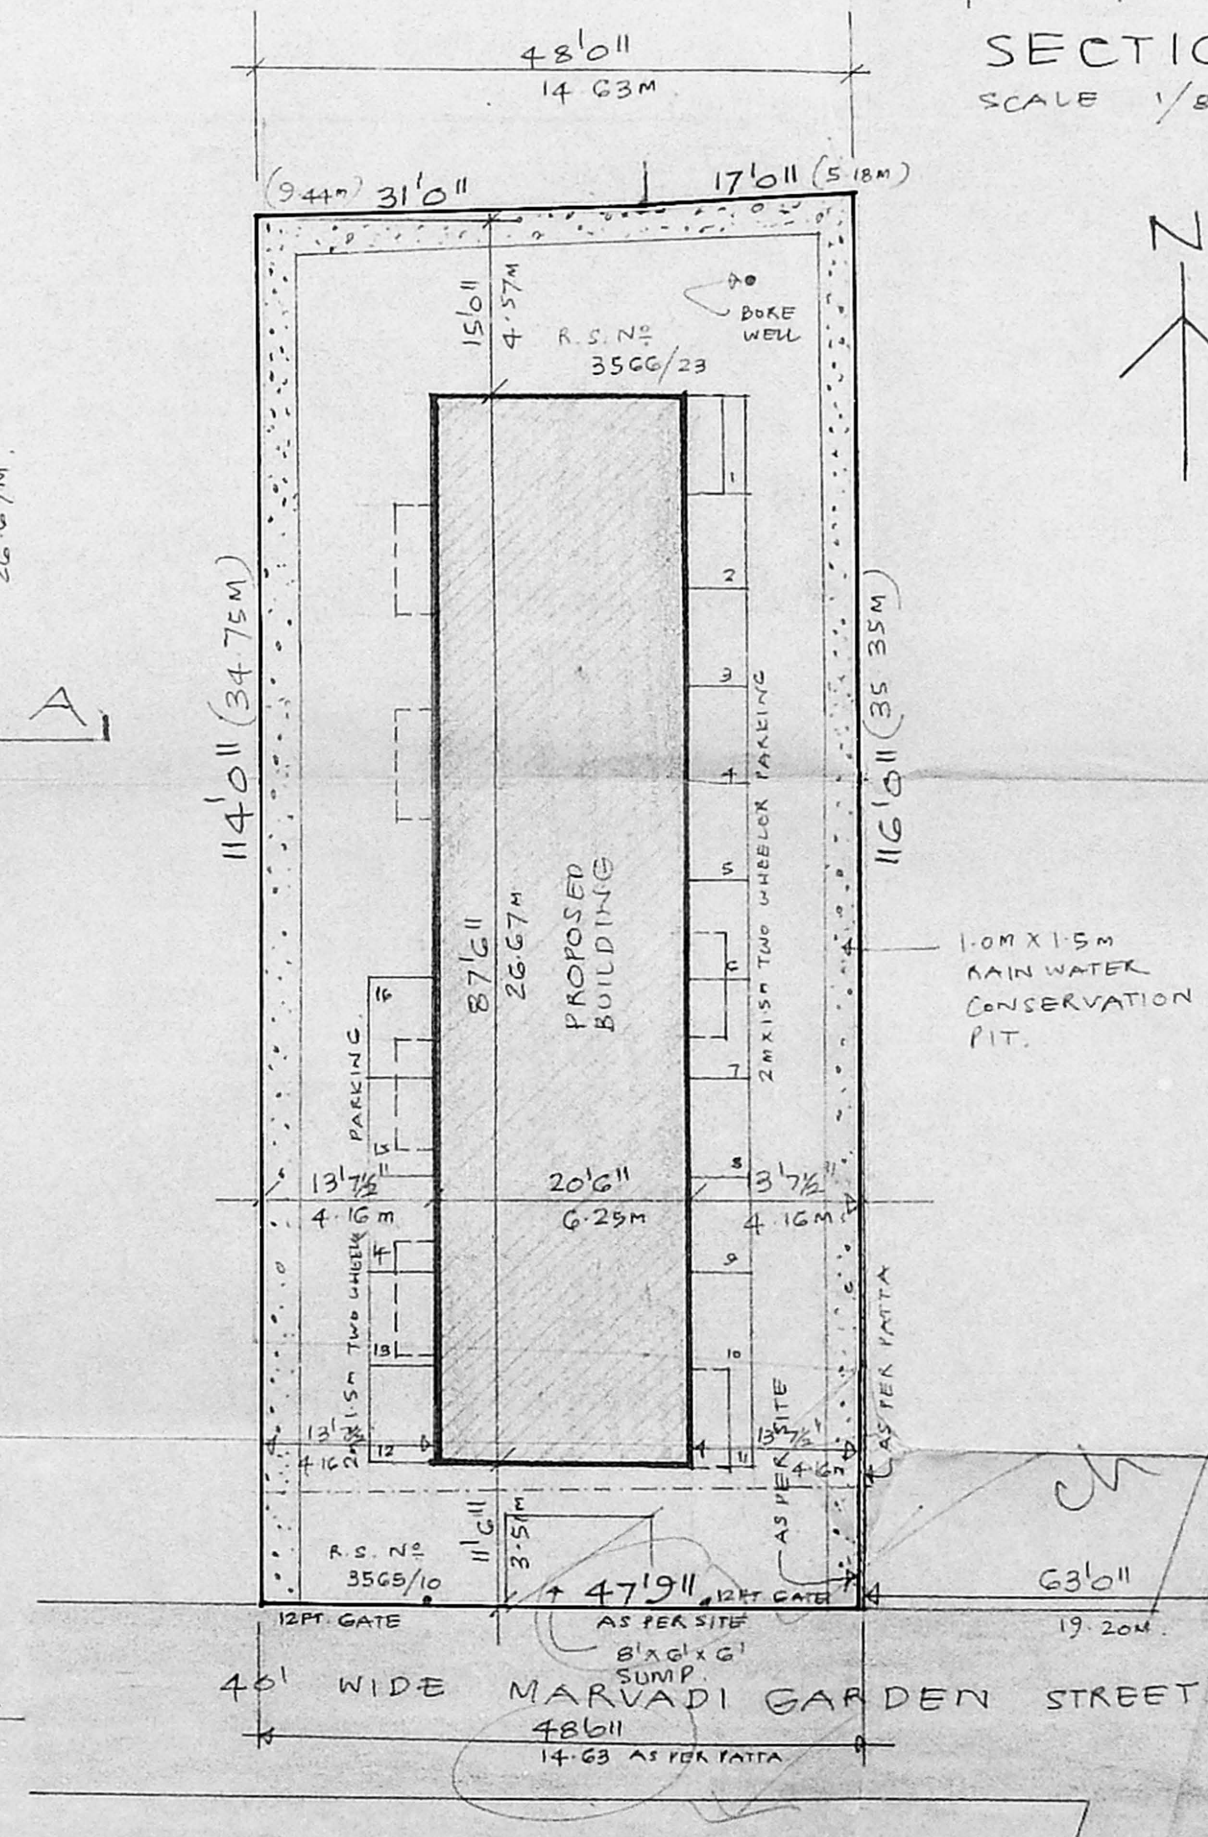

SITE PLAN.
SCALE 1/16" = 1'0" (1:200)

SCHEDULE OF JOINERY.

D1	3'0" x 7'0" x T.W. FLUSH DOOR.
D2	1'0" x 2'13" T.W. FLUSH DOOR
D3	0'7" x 7'0" T.W. PANELLED DOOR.
W1	6'0" x 4'0" T.W. GLAZED WINDOW.
W2	4'0" x 4'0" T.W. GLAZED WINDOW.
W3	1'37" x 1'37"
V1	2'0" x 2'0" R.C. JALI

STATEMENT OF BUILT UP AREA

GROUND FLOOR AREA :	166.93 m ²
FIRST FLOOR AREA :	183.95 m ²
SECOND FLOOR AREA :	183.95 m ²
THIRD FLOOR AREA :	183.95 m ²
TOTAL AREA :	718.78 m ²

PLOT AREA : 51336 m² FSI : 1.40
COVERAGE : 36%

PROPOSED RESIDENTIAL BUILDING AT NEW NO 4, OLD NO 13 MARVADI GARDEN STREET, R.S. NO 3565/10 & 3566/23 OF BLOCK NO 71, MYLAPORE, CHENNAI- 600004.

S.S.J
A. Cholaprabasi

S. ATHYAN, SE.
Char. & Engin.
Class 1, Licensed Survey No. 191
C. No. of Cl. No. 33, N. S. S. T. Neg. Ch-17
SIGNATURE OF LICENSED SURVEYOR

14.57