



OFFICE COPY


13/04/2001  
 Planning Permit No  
**APPROVED**  
 SUBJECT TO THE CONDITIONS IN  
 THIS OFFICE LETTER  
 13/04/2001  
 13/04/2001  
 13/04/2001  
 FOR MEMORANDUM SECRETARY  
 CHENNAI METROPOLITAN  
 DEVELOPMENT AUTHORITY  
 CHENNAI-600 008

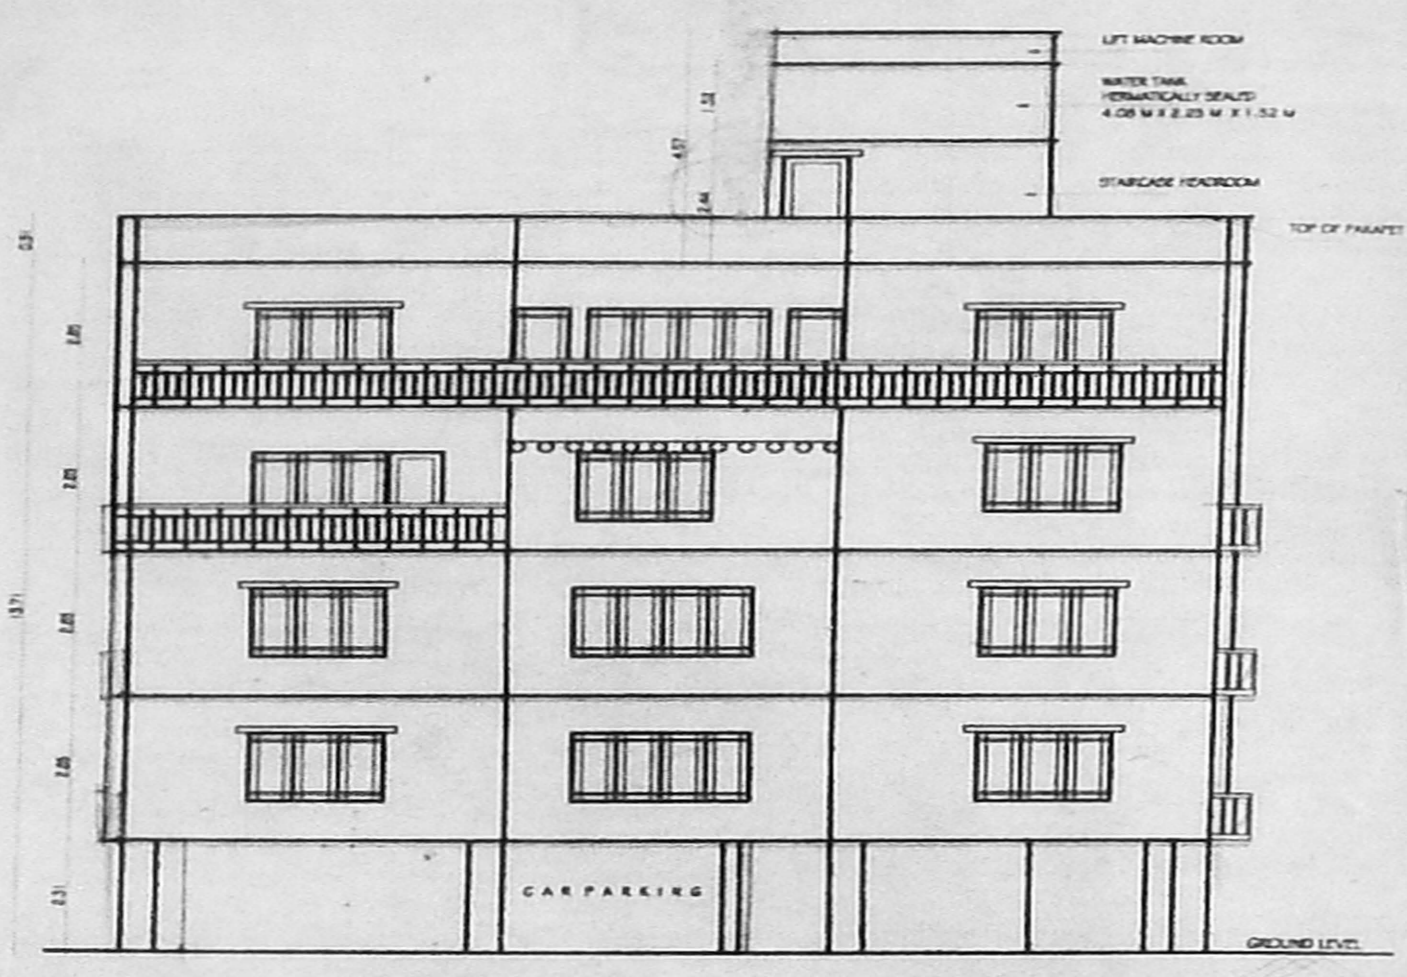


FRONT ELEVATION

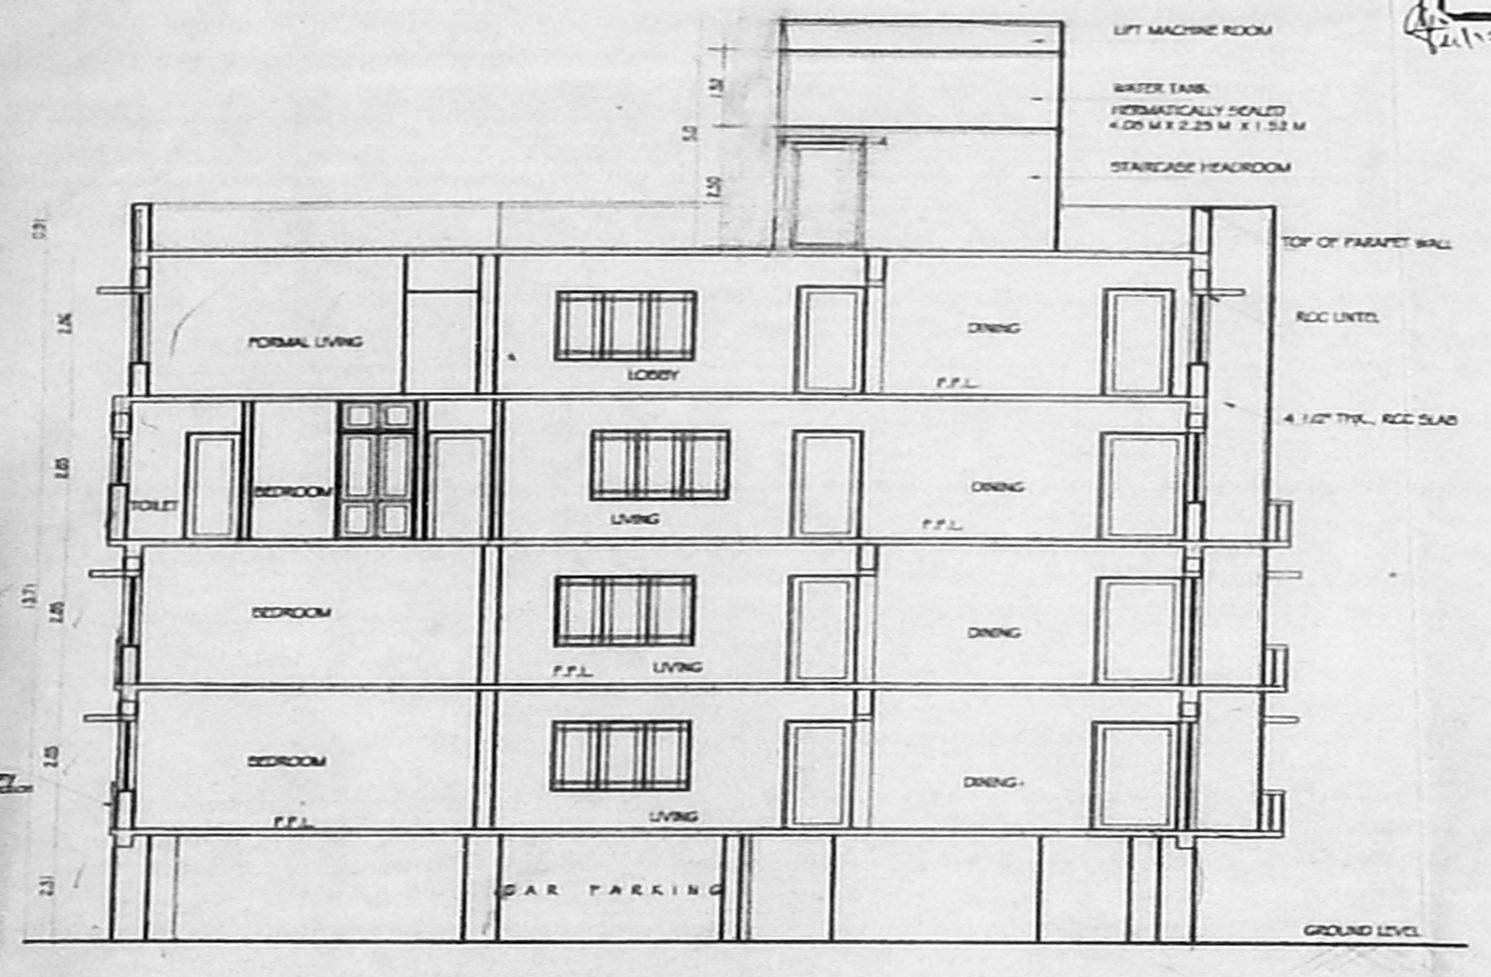


SECTION - 'S-S'

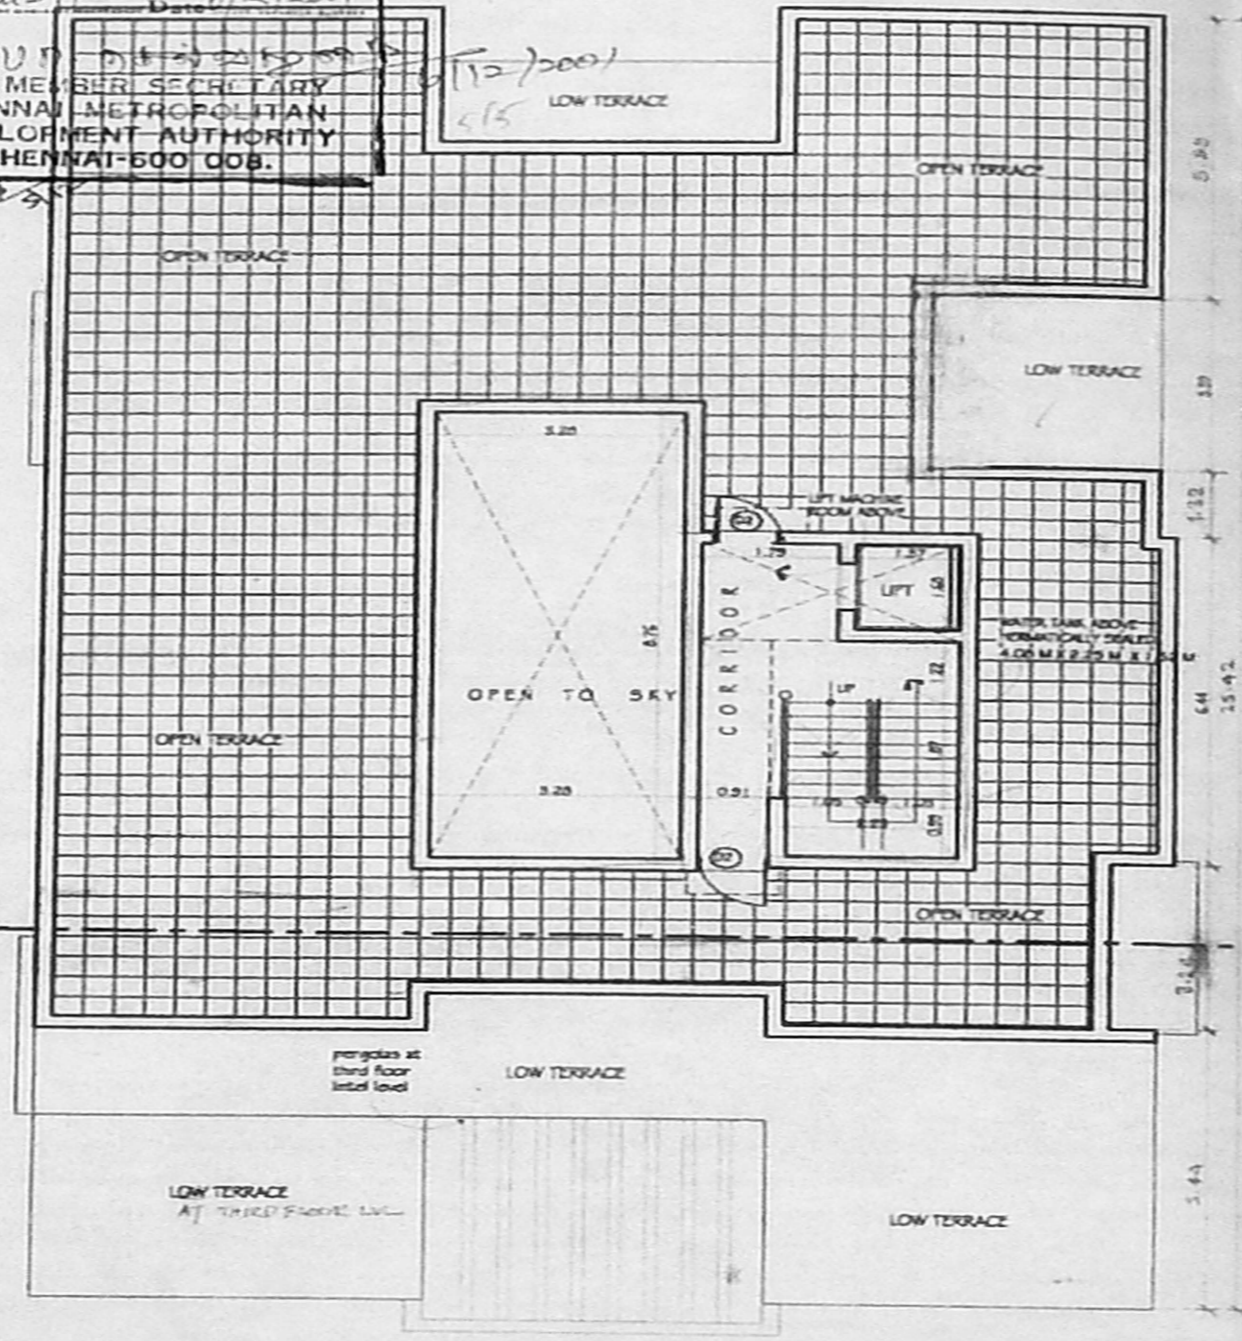


TERRACE FLOOR PLAN

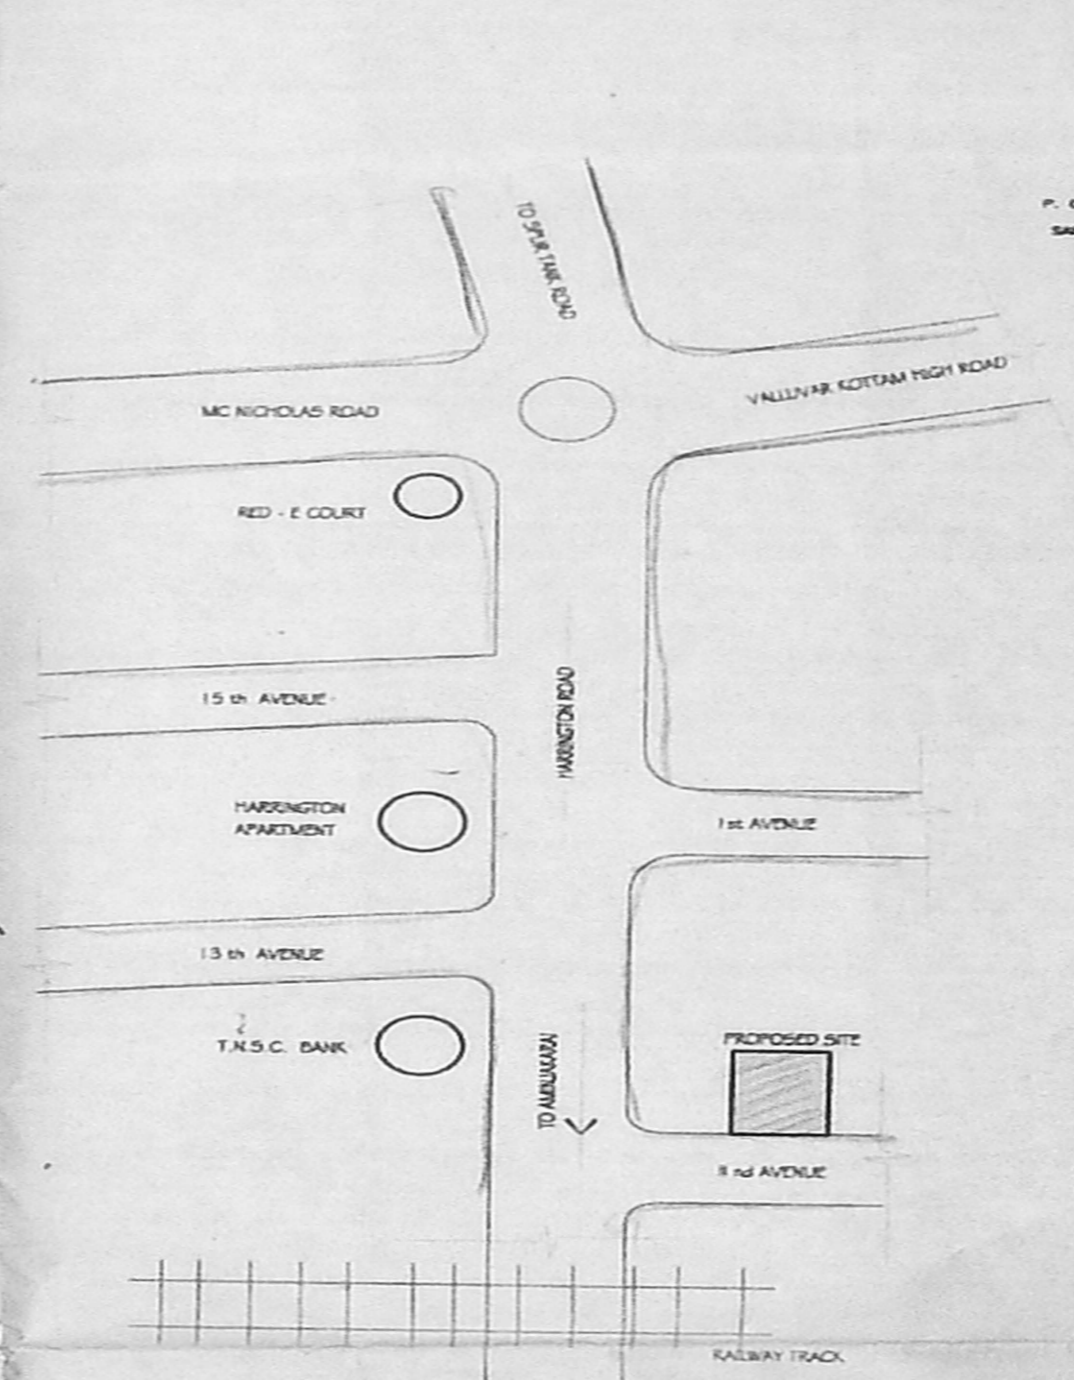


KEY PLAN  
NOT TO SCALE

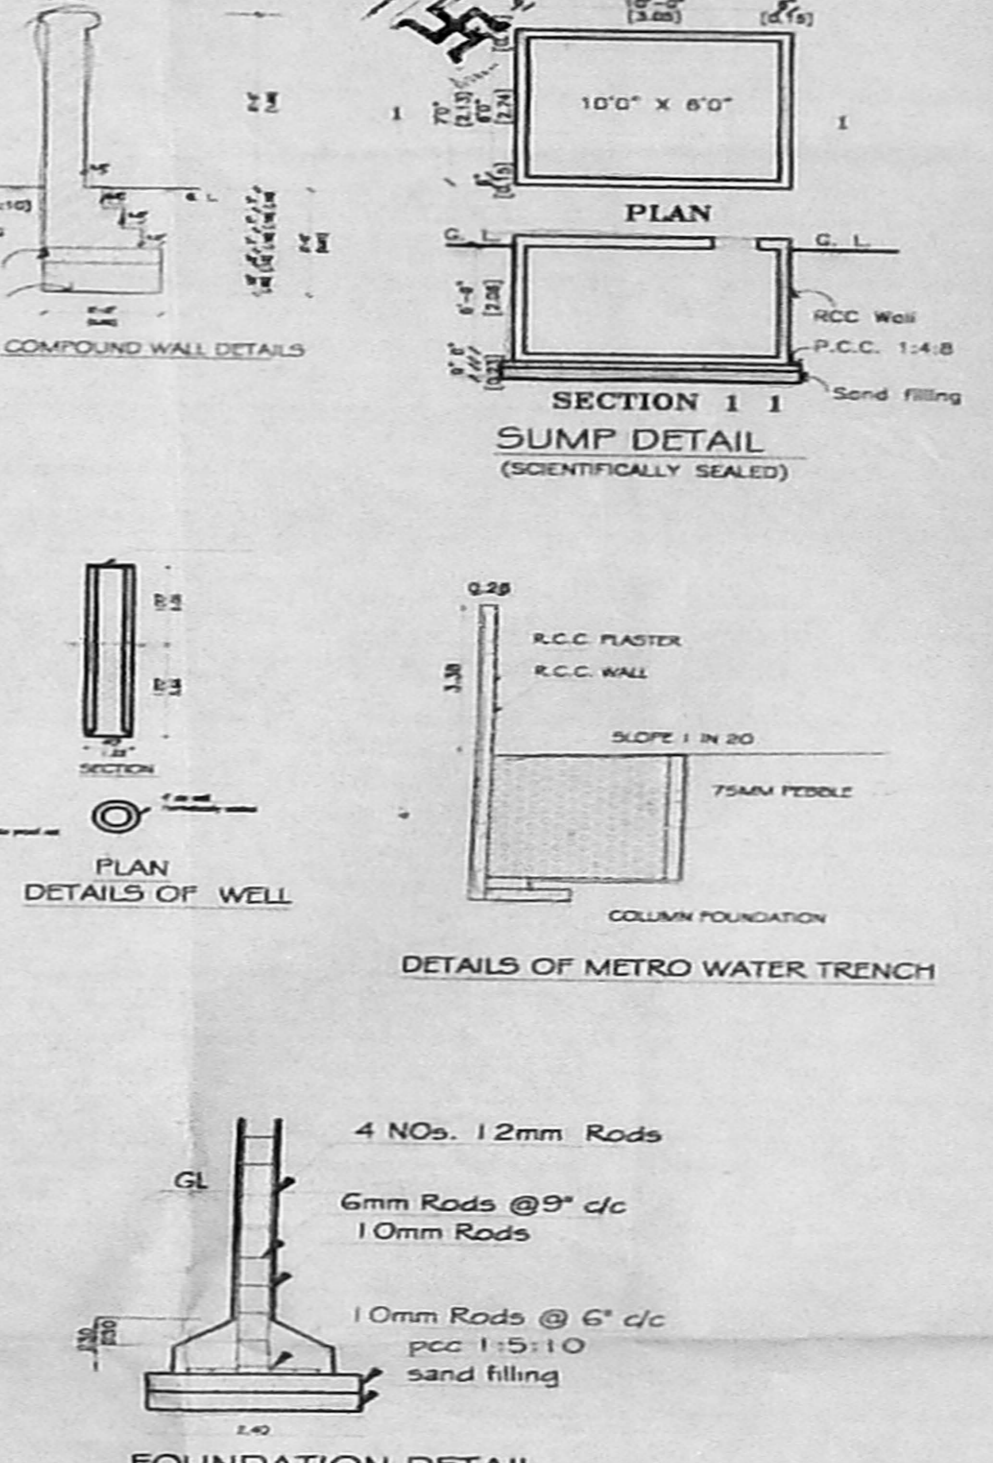


FOUNDATION DETAIL

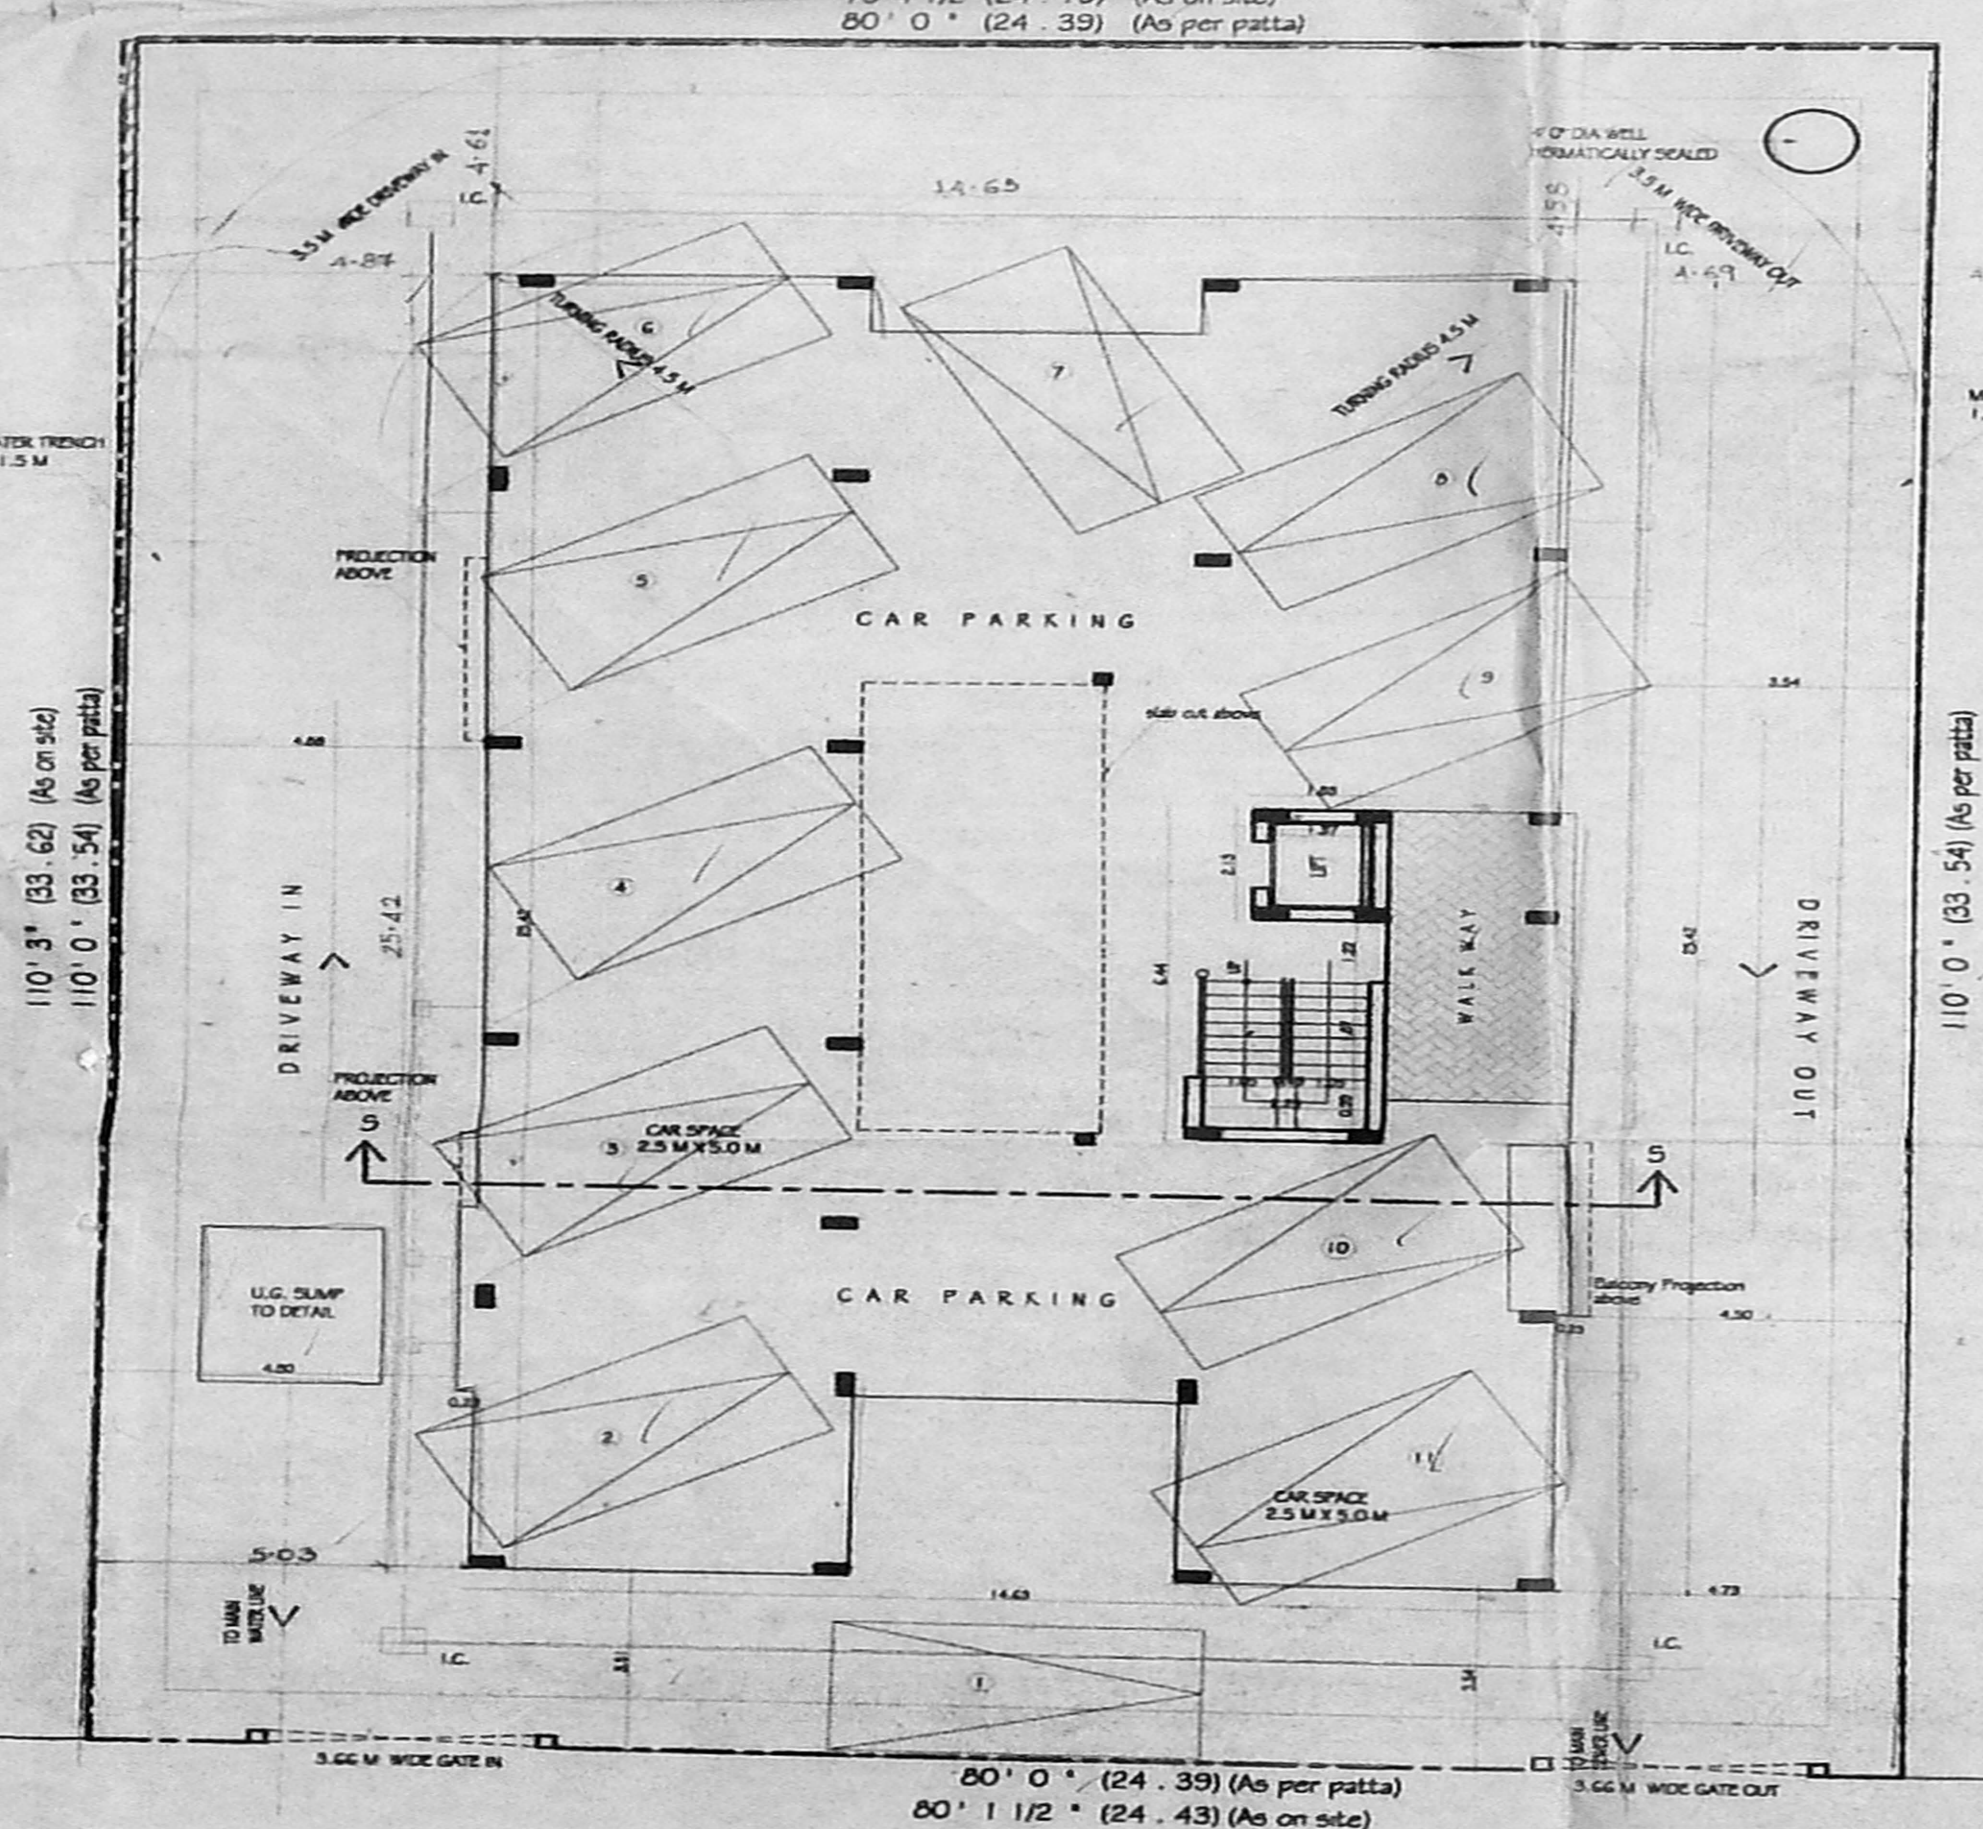


SITE CUM STILTS FLOOR PLAN

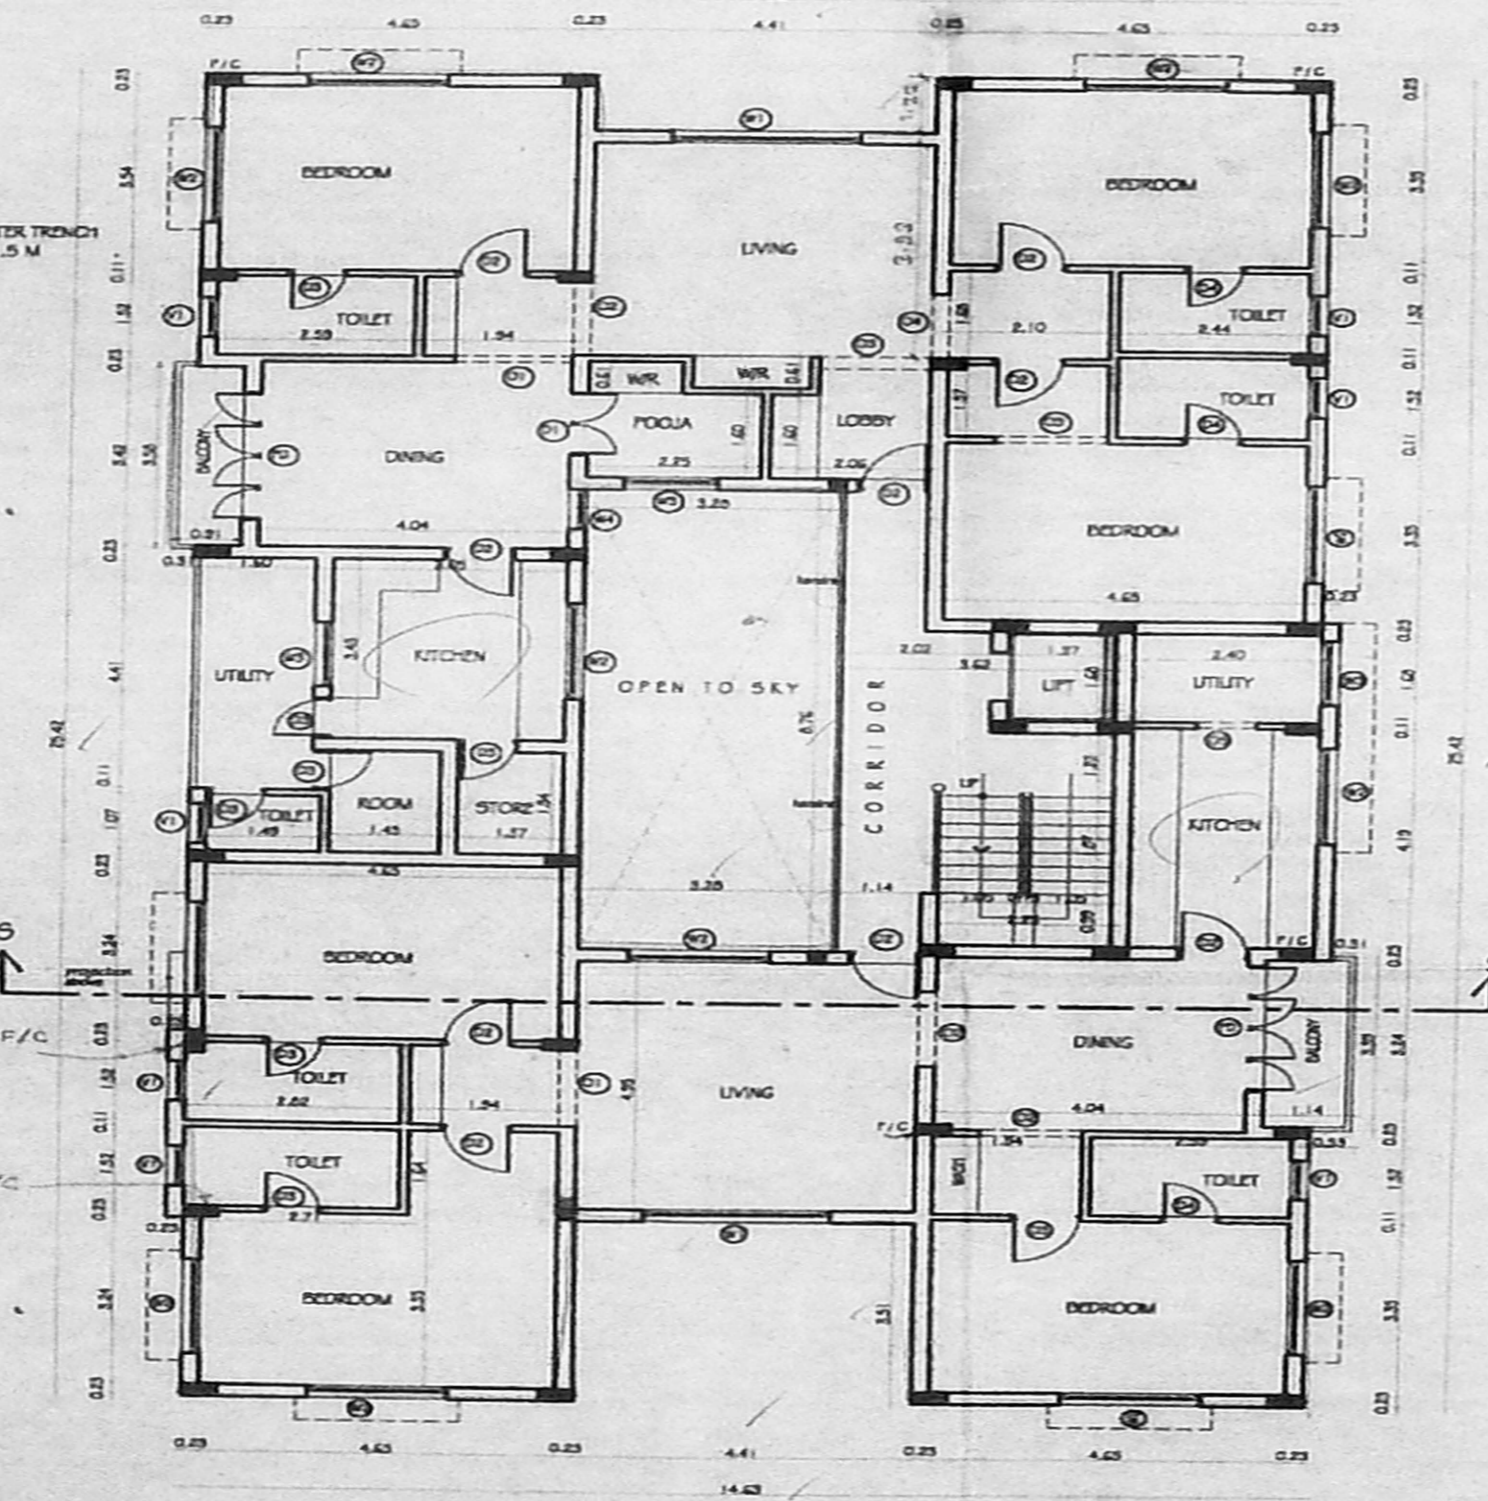

TYPICAL FLOOR PLAN  
(1ST & 2ND FLOOR PLANS)

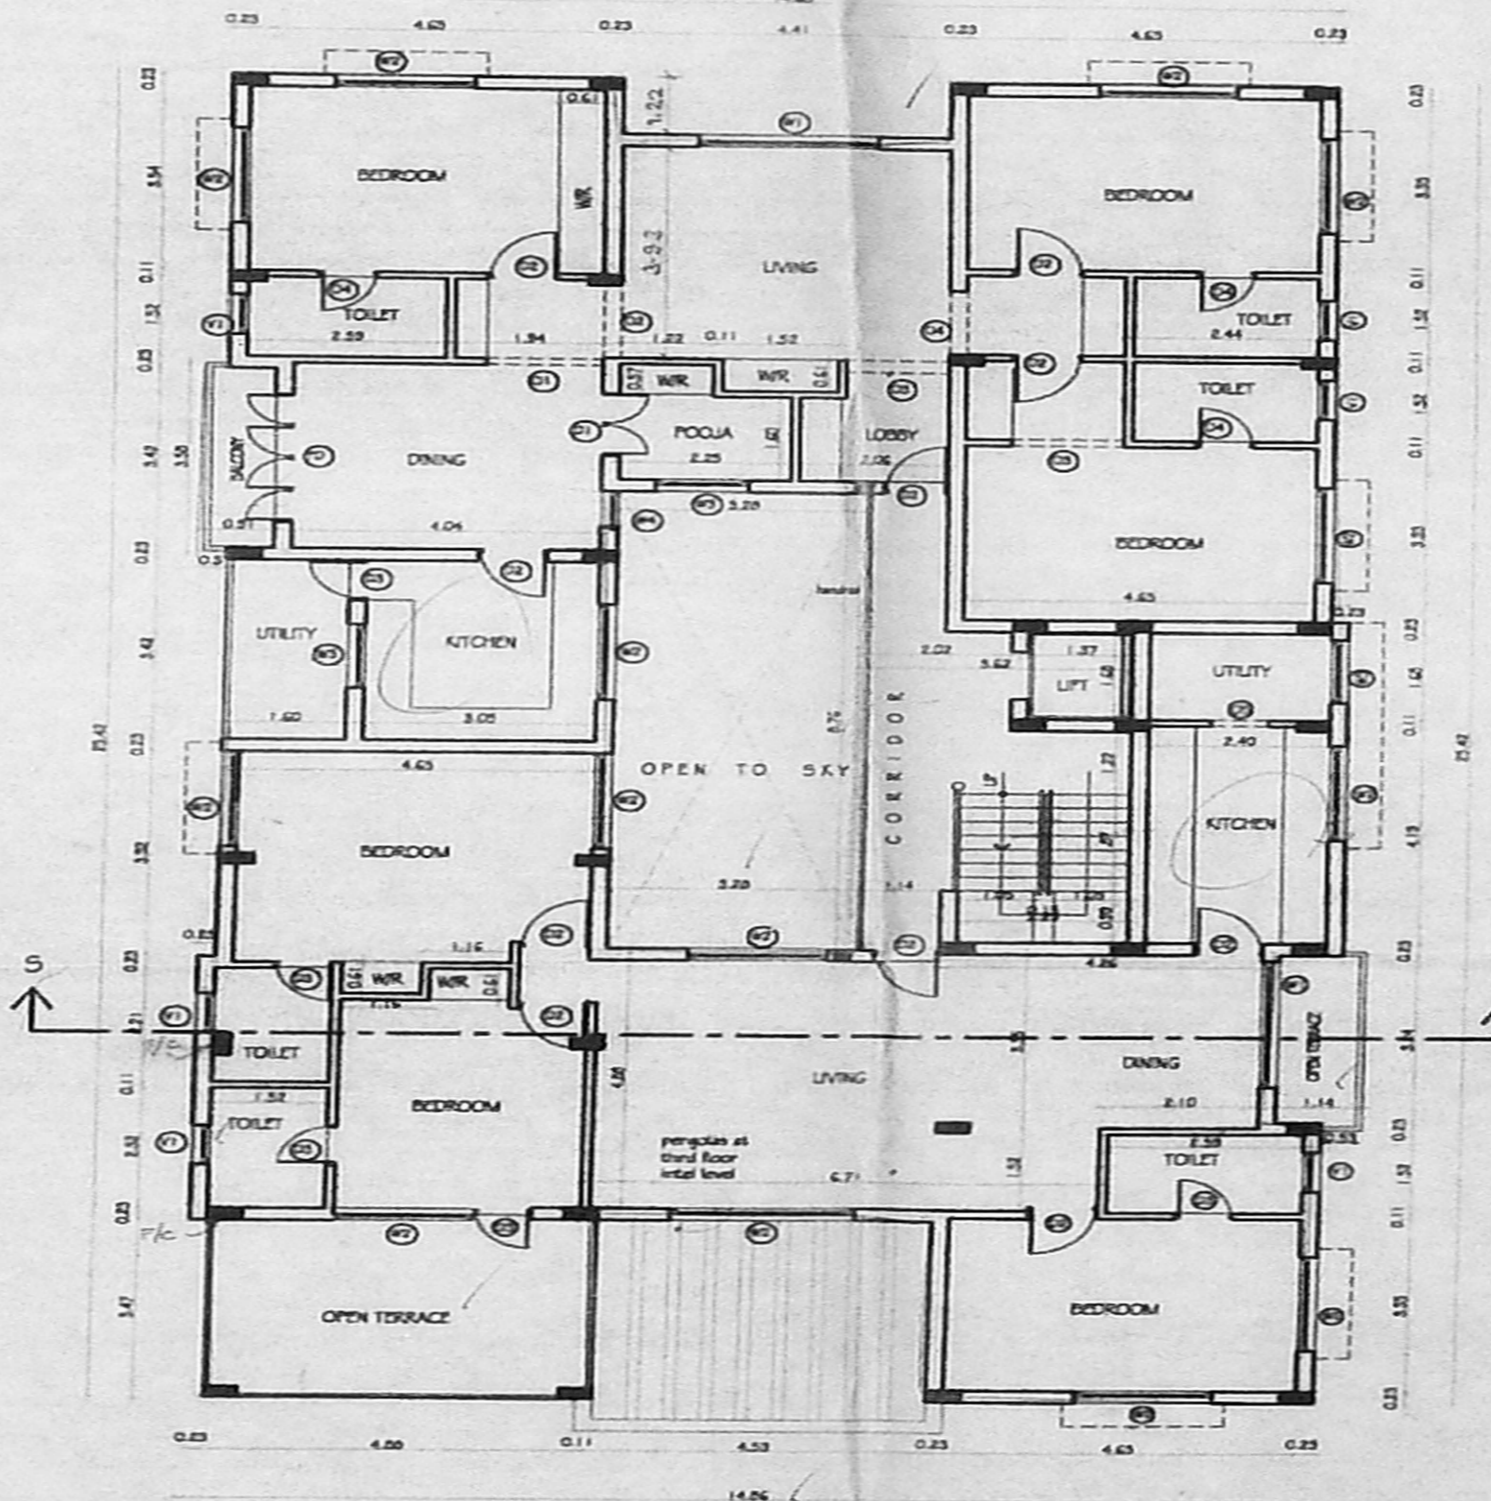

THIRD FLOOR PLAN

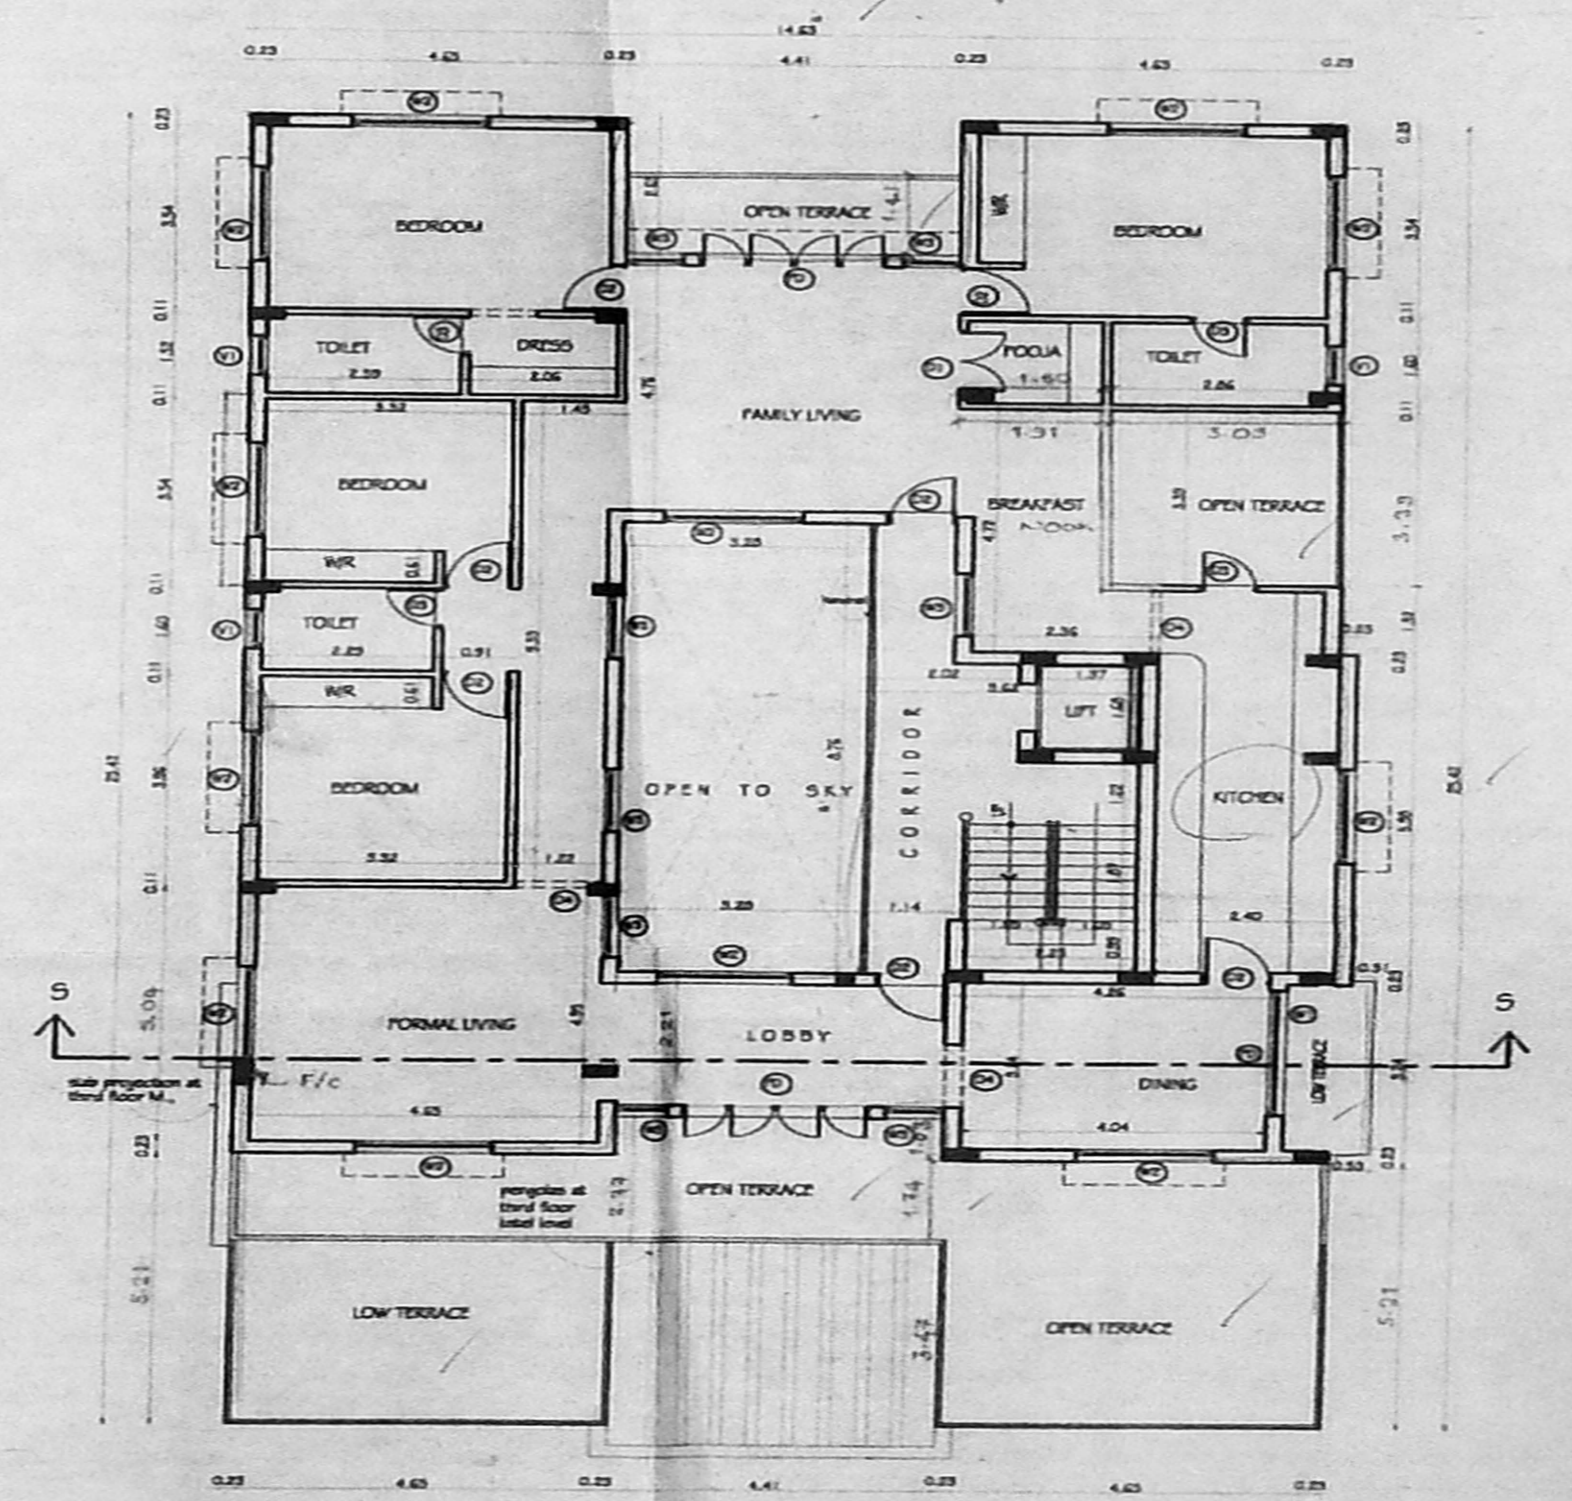

FOURTH FLOOR PLAN

SCHEDULE OF JOINERY


S.NO.	TYPE	DESCRIPTION	D.P.	SIZE
<b>DOORS</b>				
02.	D1	DOOR		1.52 X 2.13
03.	D2	DOOR		0.91 X 2.13
04.	D3	DOOR		0.76 X 2.13
05.	D4	FRENCH DOOR		2.44 X 2.13
<b>WINDOWS &amp; VENTILATORS</b>				
06.	W1	WINDOW		2.44 X 1.13
07.	W2	WINDOW		1.82 X 1.13
08.	W3	WINDOW		1.22 X 1.13
09.	W4	WINDOW		0.76 X 1.13
10.	V1	VENTILATOR		0.76 X 0.91
<b>OPENINGS</b>				
11.	O1	OPENING		1.52 X 2.13
12.	O2	OPENING		1.49 X 2.13
13.	O3	OPENING		1.45 X 2.13
14.	O4	OPENING		1.22 X 2.13
15.	O5	OPENING		0.76 X 2.13

PROJECT TITLE :  
 PLAN SHOWING THE PROPOSED RESIDENTIAL BUILDING AT OLD NO : 15, NEW NO : 8, HARRINGTON ROAD, IIND AVENUE, R.S. NO : 353 / 20, BLOCK - NO : 20, EGMORE - NUNGAMBAKKAM DIVISION, CHENNAI - 600 03


AREA STATEMENT :

S.NO.	DESCRIPTION	AREA IN SQ. FT.	AREA IN SQ. M.
01.	PLOT EXTENT	6600.00	617.54
02.	FIRST FLOOR	107.82	17.42
03.	SECOND FLOOR	3588.84	332.36
04.	THIRD FLOOR	3501.43	326.83
05.	FOURTH FLOOR	2574.49	239.26
06.	TOTAL AREA	15152.58	1413.27
07.	PLOT COVERAGE	40.11%	
08.	F.S.I. PROVIDED	1.49	

LEGEND

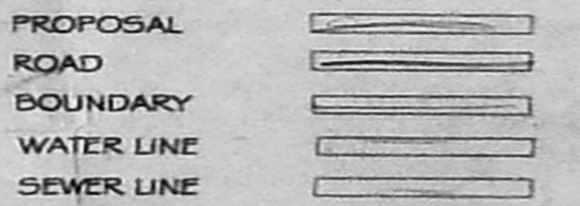

NORTH POINT :

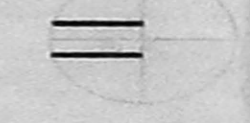

SCALE :

1" = 80'  
 1" = 100'

OWNER(S) :

LICENSED SURVEYOR :

For CHAITANYA BUILDERS & LEASING (P) LTD.  
 Authorised Signatory  
 C. SELVAM, B.E. AMIE, C.E. (I) A.T.P.  
 Consulting Civil Engineer, Chennai - 600 035  
 Approved Valuer - License No. 23102  
 Chennai - Reg. No. 78211 - 23102  
 Corporation of Chennai  
 Reg. No. 9, Old No. 204  
 Madhavur East, Chennai-600 050.  
 Phone: 664050.