
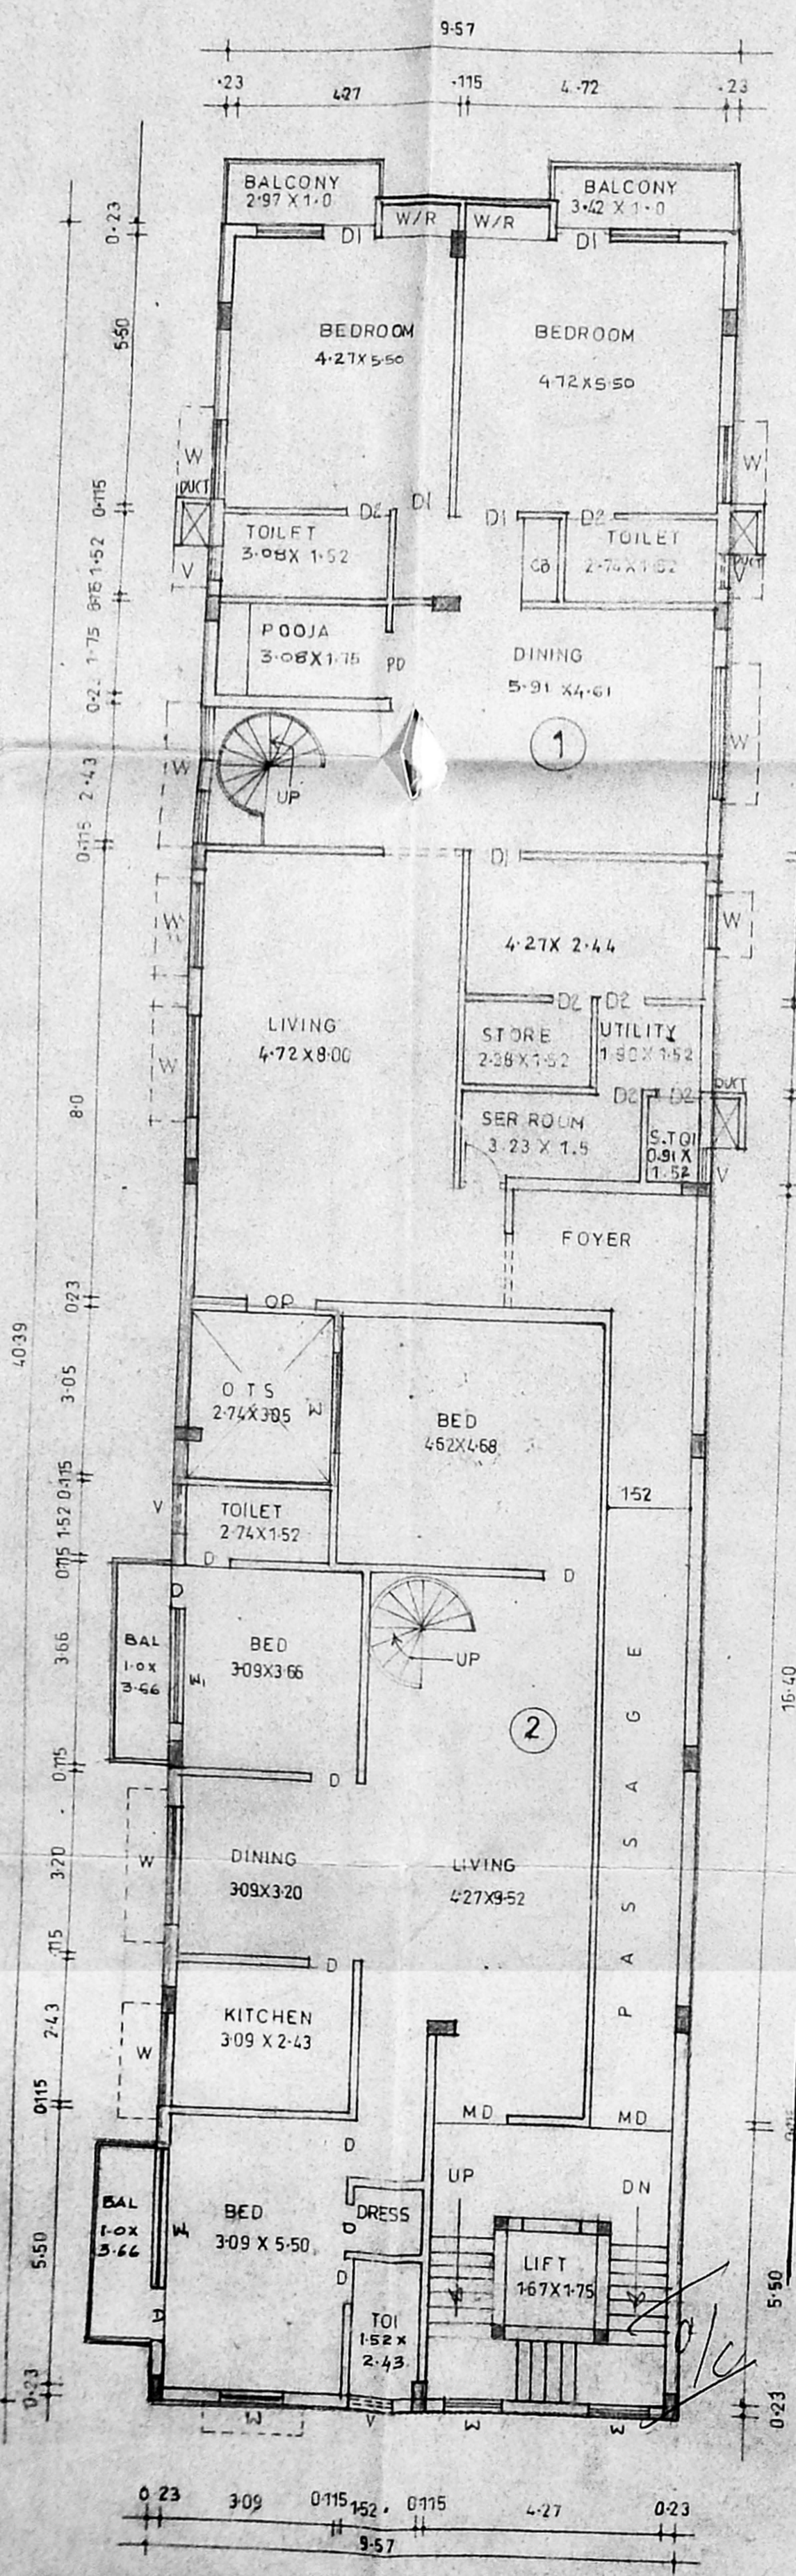



CMDA (B) / NO. 1
 P. No. B2/15210/2001
 Asst
 Scrutiny
 P. A.
 A.P. 12/1/01 D.P.

PROJECT TITLE: Residential Building at Door No. 26, Neelaganda Mehta St., T. Nagar, Chennai-600 017.
 SURVEY NO.: 6610
 BLOCK NO.: 142
 SCALE: 1:100

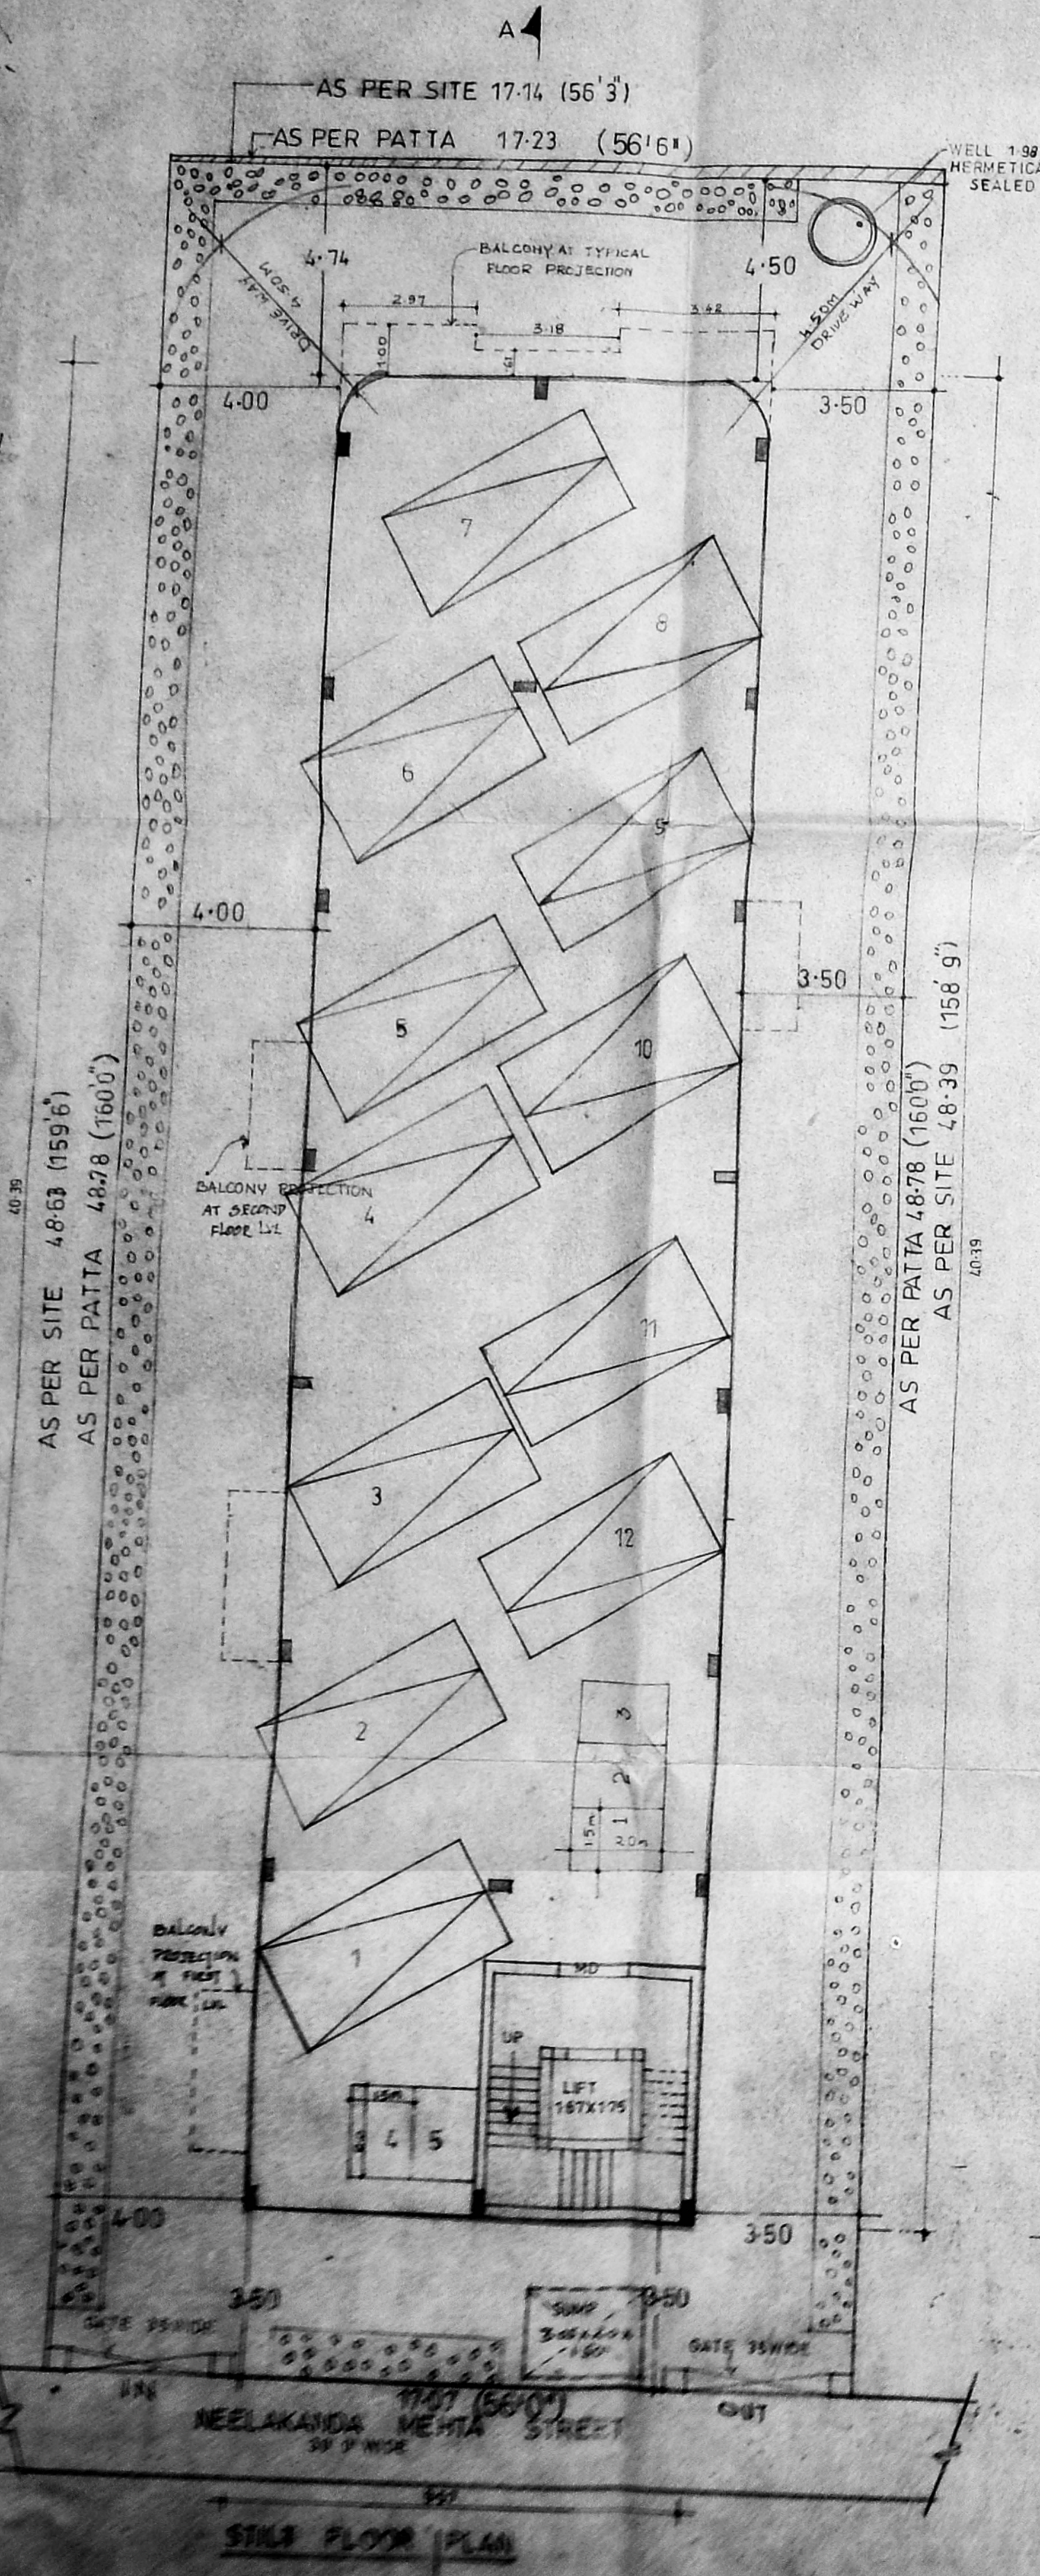


FIRST FLOOR PLAN

B/SPL BLD/34(A)/2001
 Planning Permit No.
APPROVED
 SUBJECT TO THE CONDITIONS IN THIS OFFICE LETTER.
 No. B2/15210/2001 Date: 12.1.2011
 FOR MEMBER SECRETARY
 CHENNAI METROPOLITAN
 DEVELOPMENT AUTHORITY
 CHENNAI-600 008.

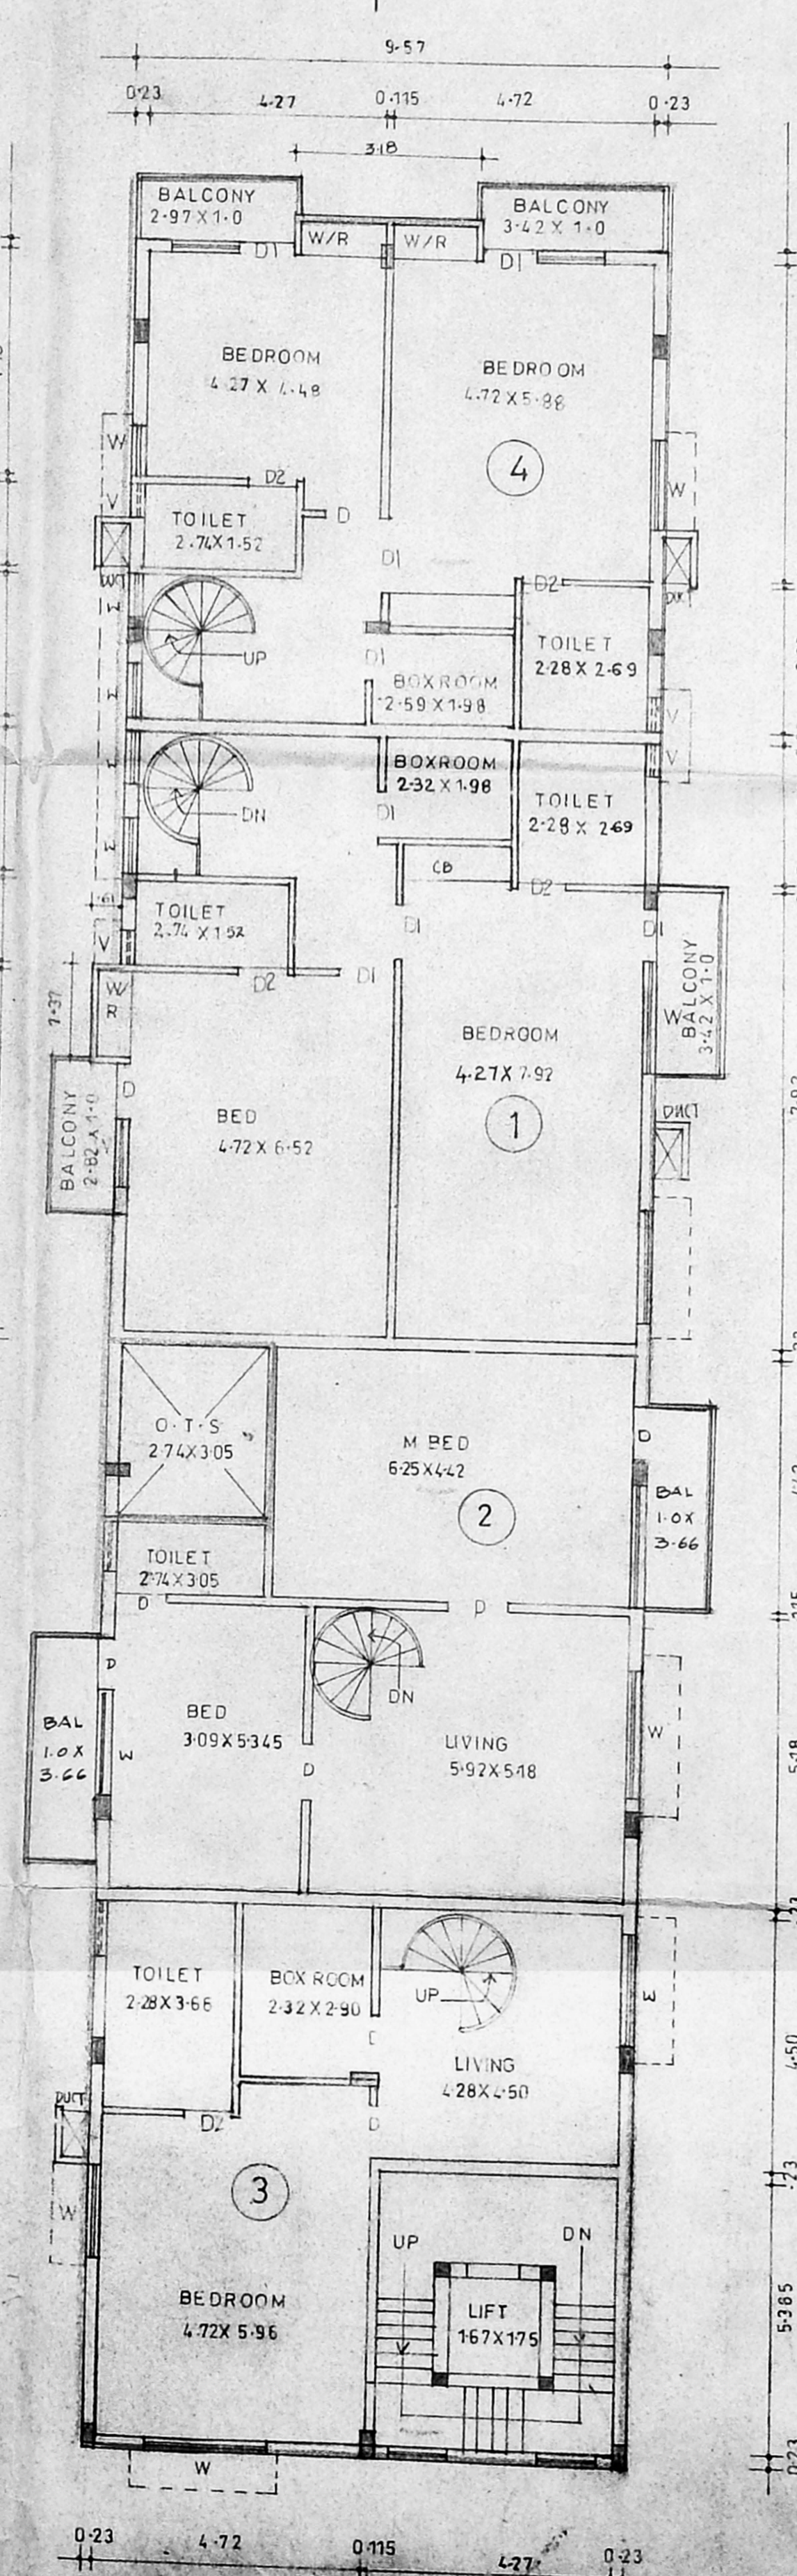

SECOND FLOOR PLAN

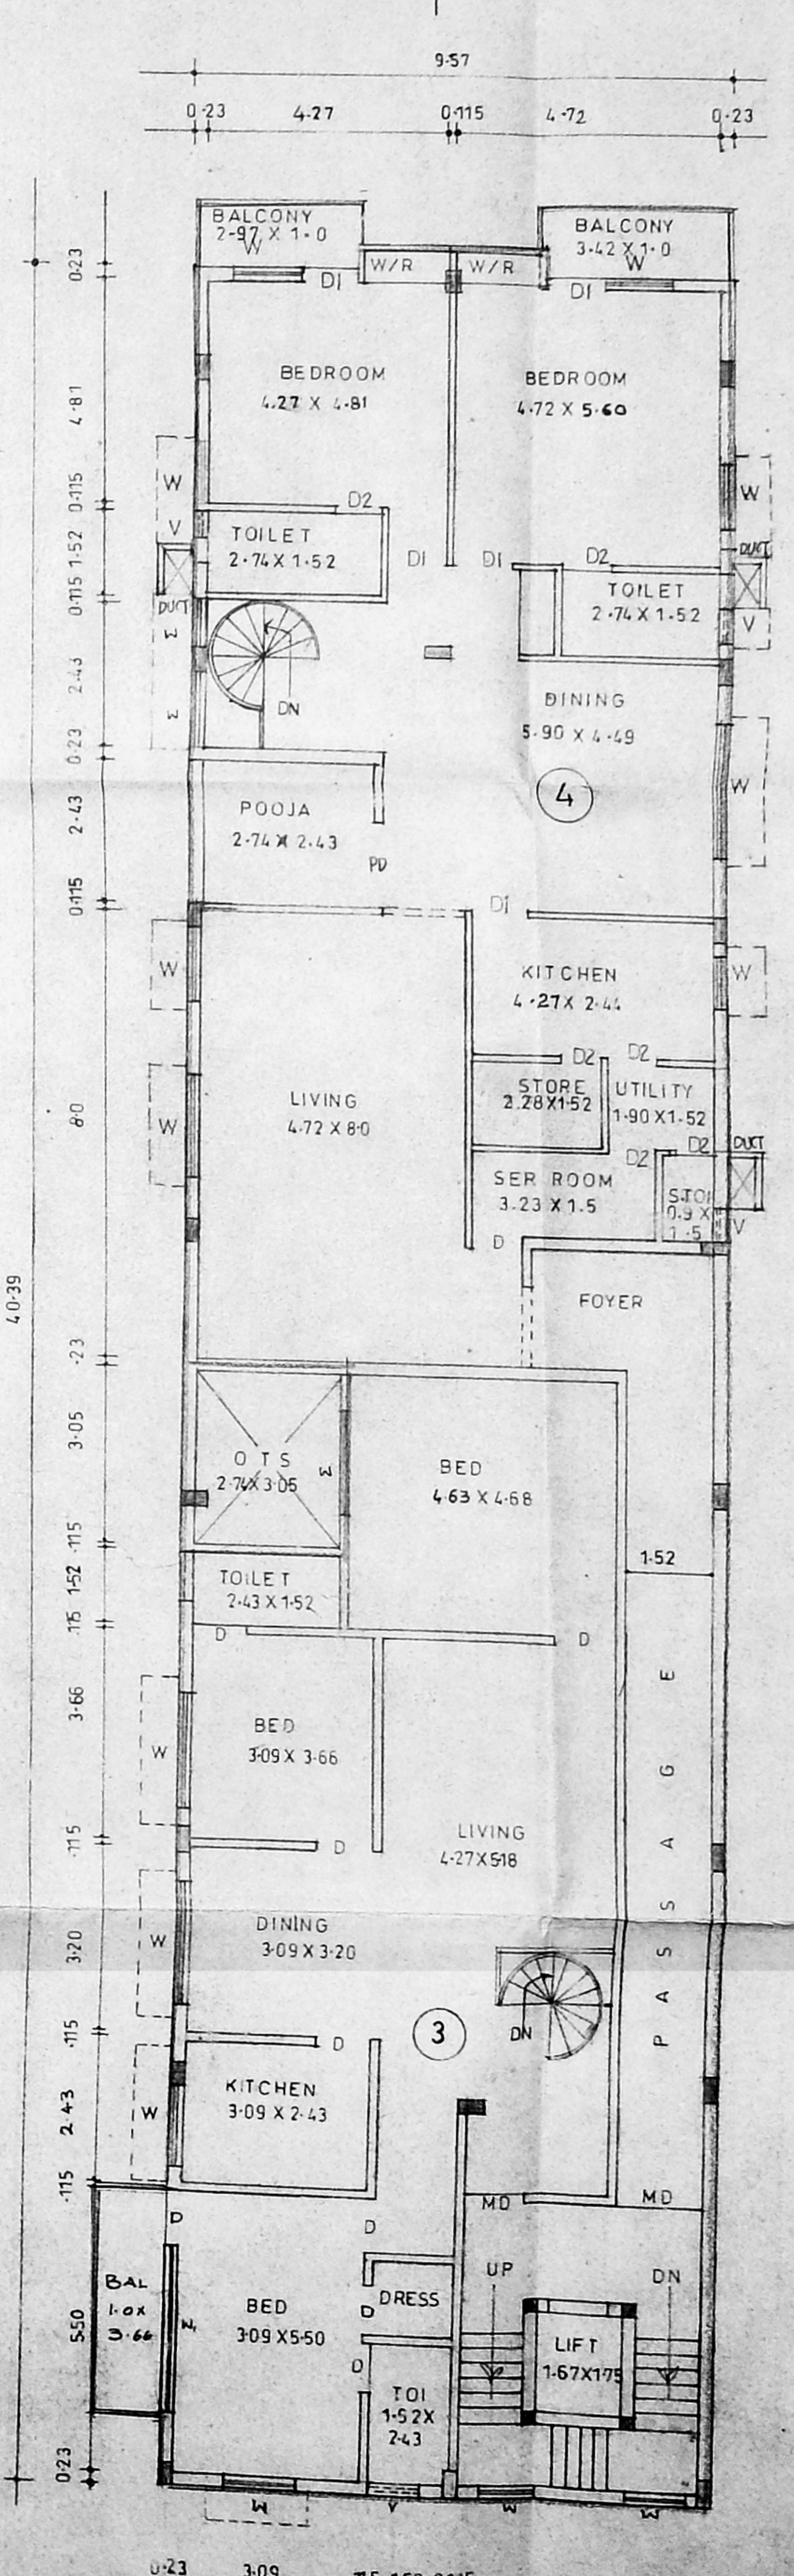

THIRD FLOOR PLAN

JOINERY DETAILS

D - TW PANELLED DOOR	1-06X 2-13
D ₁ - TW PANELLED DOOR	0-92X 2-13
D ₂ - TW PANELLED DOOR	0-76X 2-13
W - TW GLAZED WINDOW	2-43X 1-52
W ₁ - TW GLAZED WINDOW	1-33X 1-52
W ₂ - TW GLAZED WINDOW	1-22X 1-52
W ₃ - TW GLAZED WINDOW	1-22X 0-76
V - TW GLAZED VENTILATOR	0-31 X 0-61

AREA STATEMENT

PLOT AREA	48.63
STILT FLOOR AREA	836.32
FIRST FLOOR AREA	26.97
SECOND FLOOR AREA	397.36
THIRD FLOOR AREA	403.77
TOTAL BUILT UP AREA	1221.47
F SI ALLOWED	150
F SI PROVIDED	1221.47
PLOT COVERAGE	48.60%
CAR PARKING	12-NOS
TWO WHEELER PARKING	15-NOS

COLOUR INDEX

PROPOSED	
BOUNDARY	
ROAD	
SEWER LINE	

SIGNATURE OF OWNER

A. Shree


SIGNATURE OF LICENSED SURVEYOR

K. Ramkumar B.E.
 LICENSED SURVEYOR
 CORPORATION OF CHENNAI
 15, IV Cross Street, R. K. Nagar,
 Mandaveli, Chennai - 600 048.


B/SPL. PLD/346(B)/2001
 Planning Permit No. **APPROVED**
 SUBJECT TO THE CONDITIONS IN THIS OFFICE LETTER.
 No. B. 3338/1001 Date: 9.12.2001
 FOR MEMBER SECRETARY
 CHENNAI METROPOLITAN
 DEVELOPMENT AUTHORITY
 CHENNAI-600 008.

o/c
14/19


Revised Plan
 CMDA (B)/P/No. 1
 No. B. 15270/2001
 Scrutiny
 P. A. *[Signature]*
 A. *[Signature]*
 D.P.

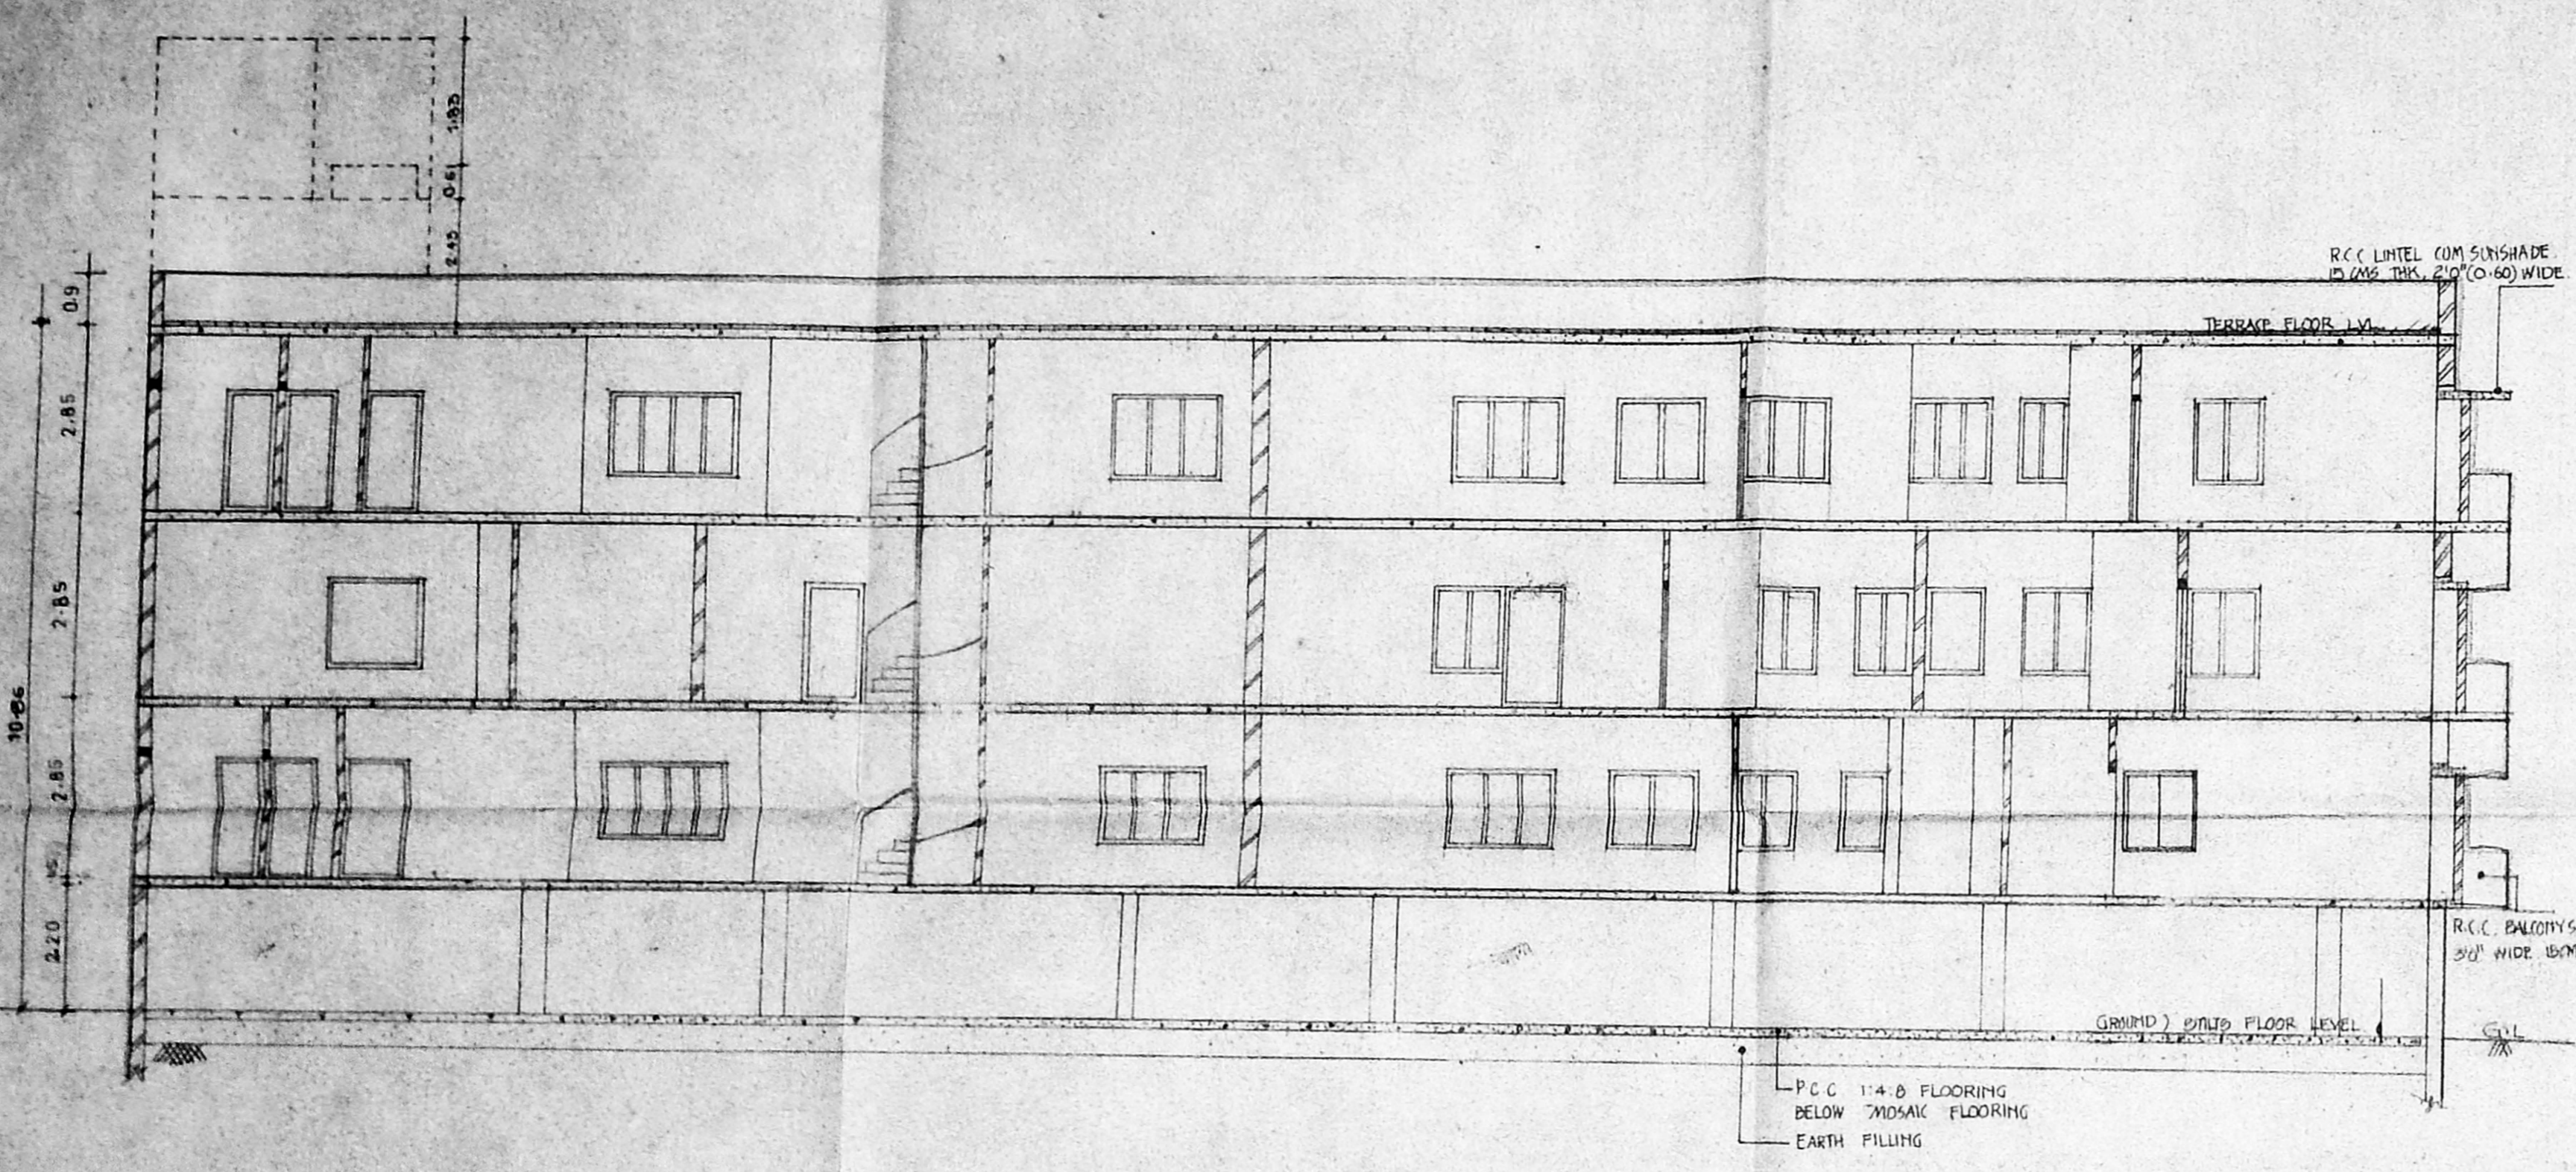

SECTION ON A-A

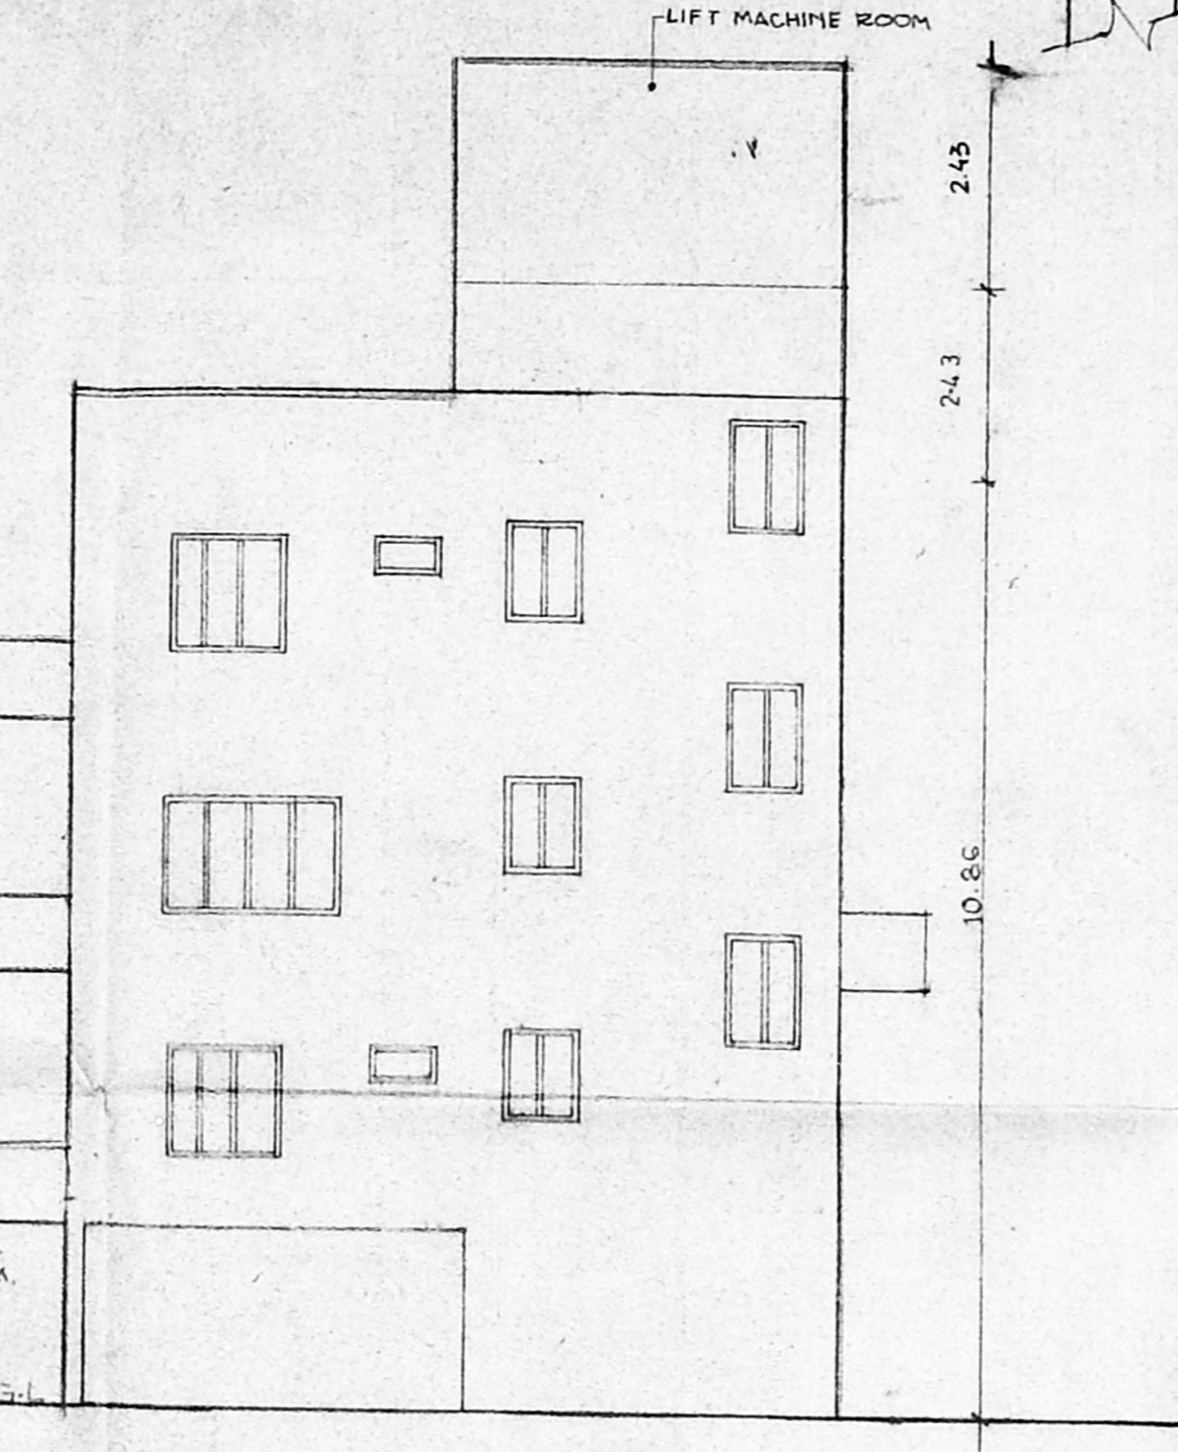


FRONT ELEVATION

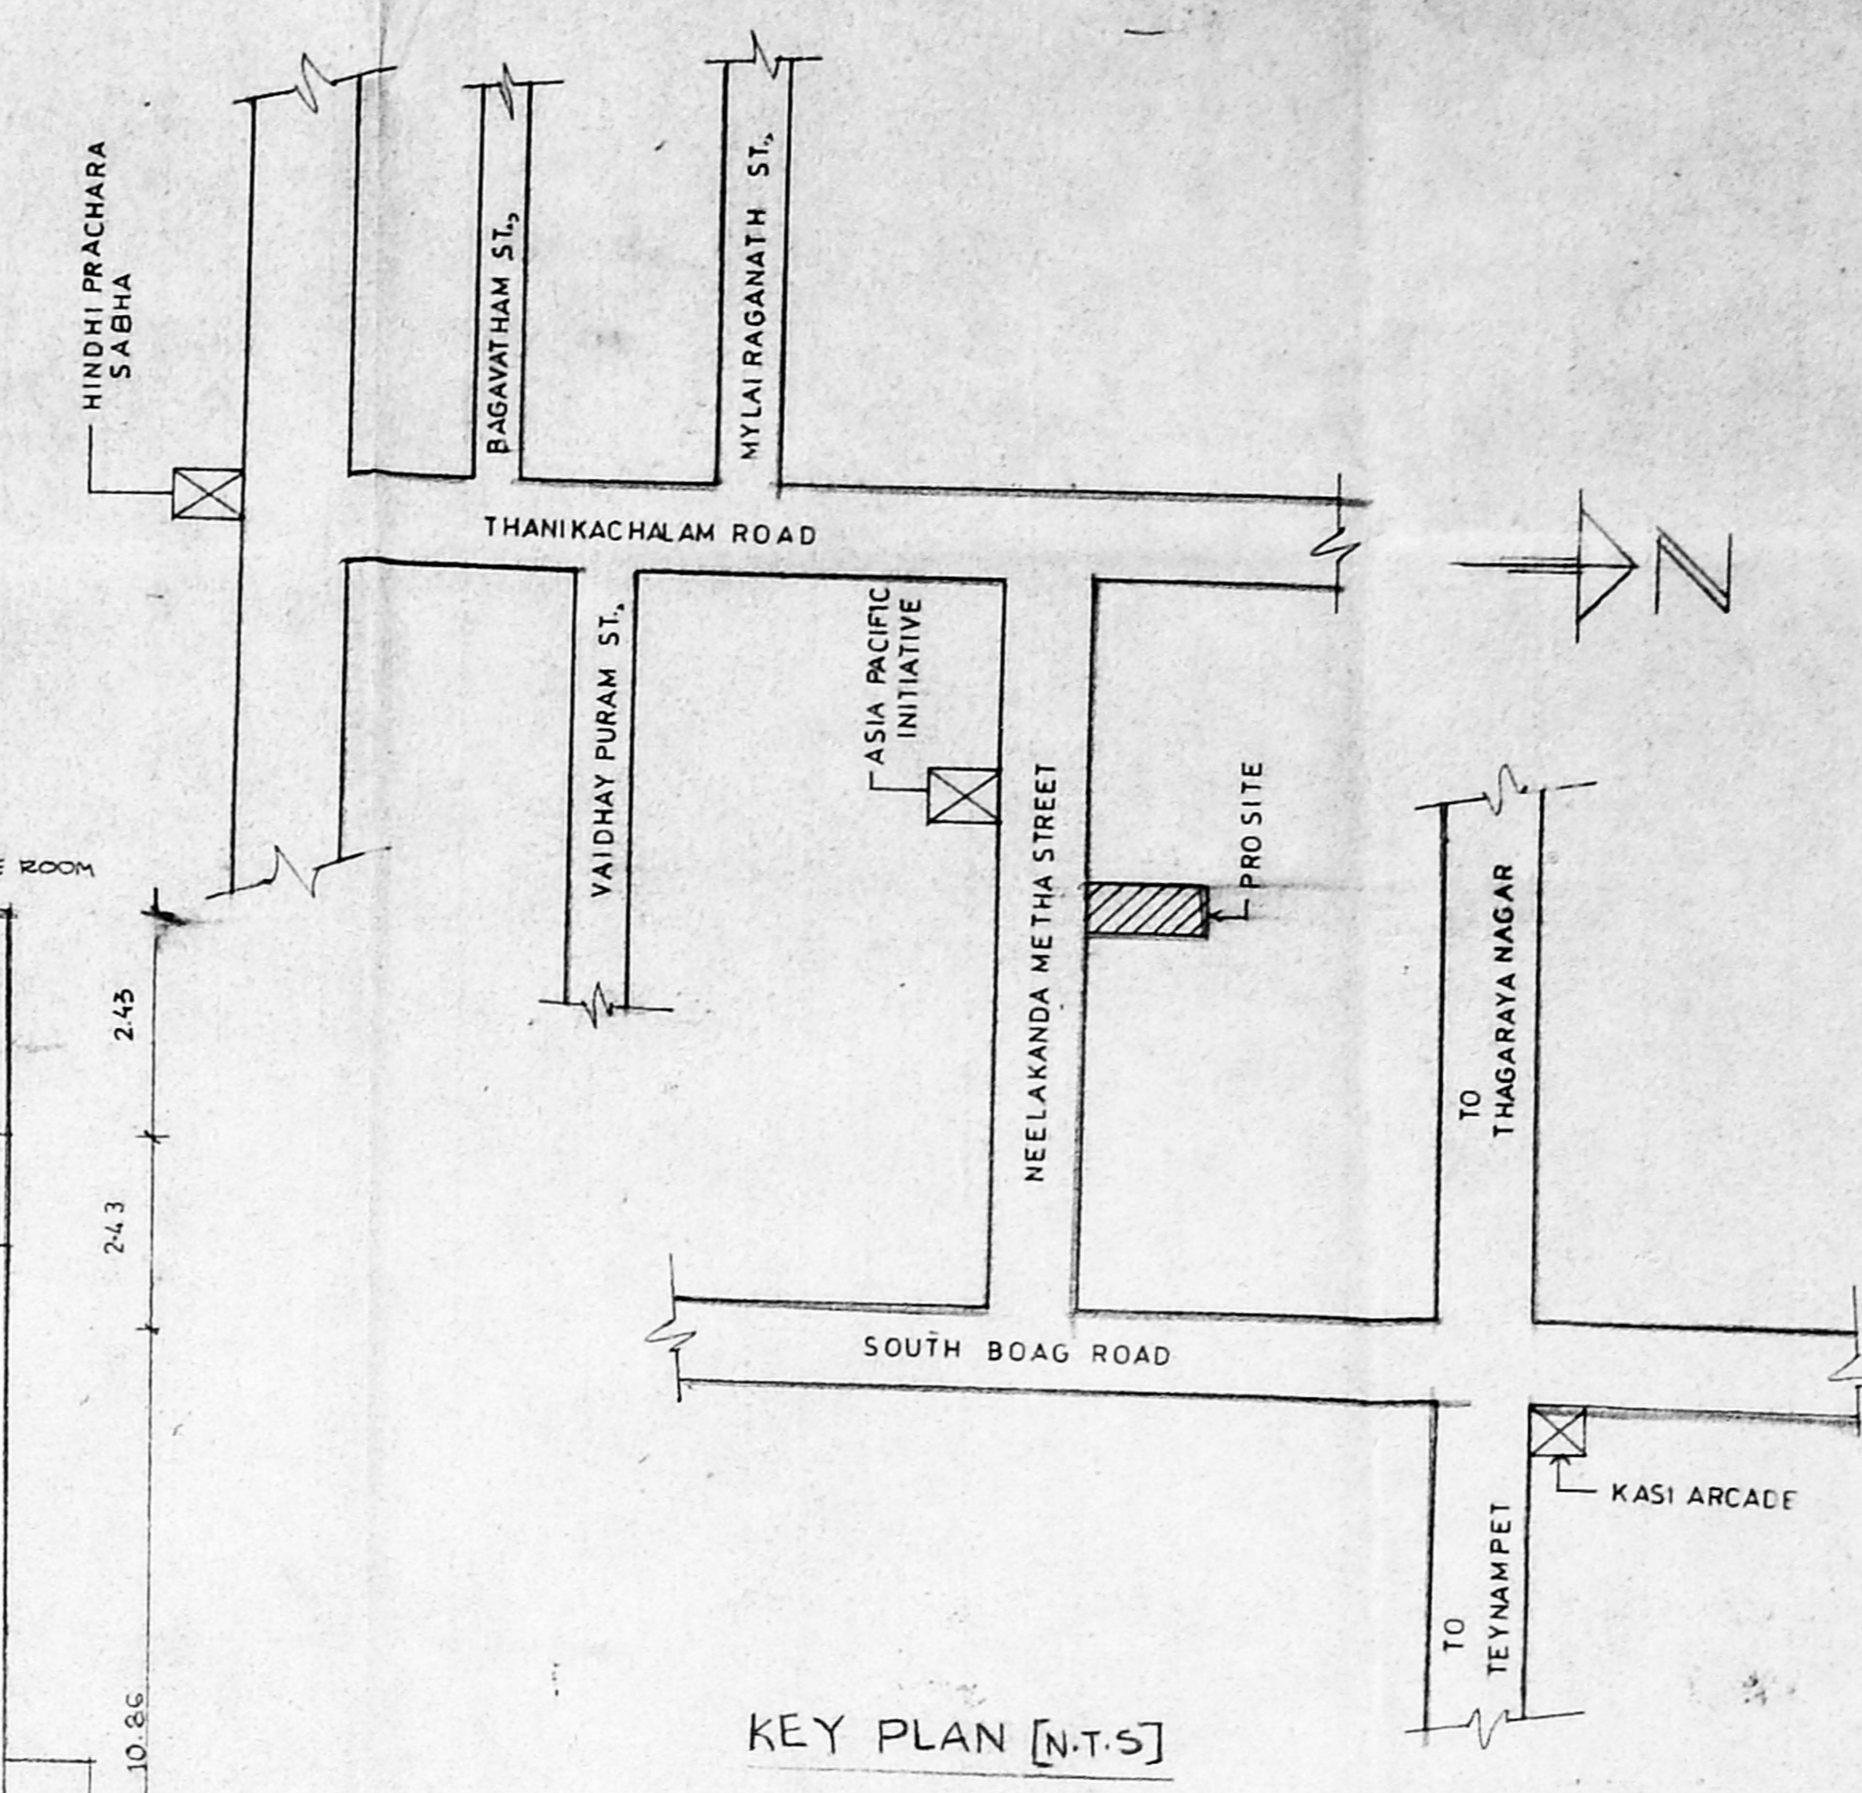


KEY PLAN [N-T-S]


PROJECT TITLE :
 PLAN SHOWING THE PROPOSED
 RESIDENTIAL BUILDING AT DOOR
 NO: 26 NEELAGANDA MEHTA ST
 T. NAGAR, CHENNAI - 600 017.
 SURVEY No: 6610
 BLOCK No: 142
 SCALE : 1 : 100

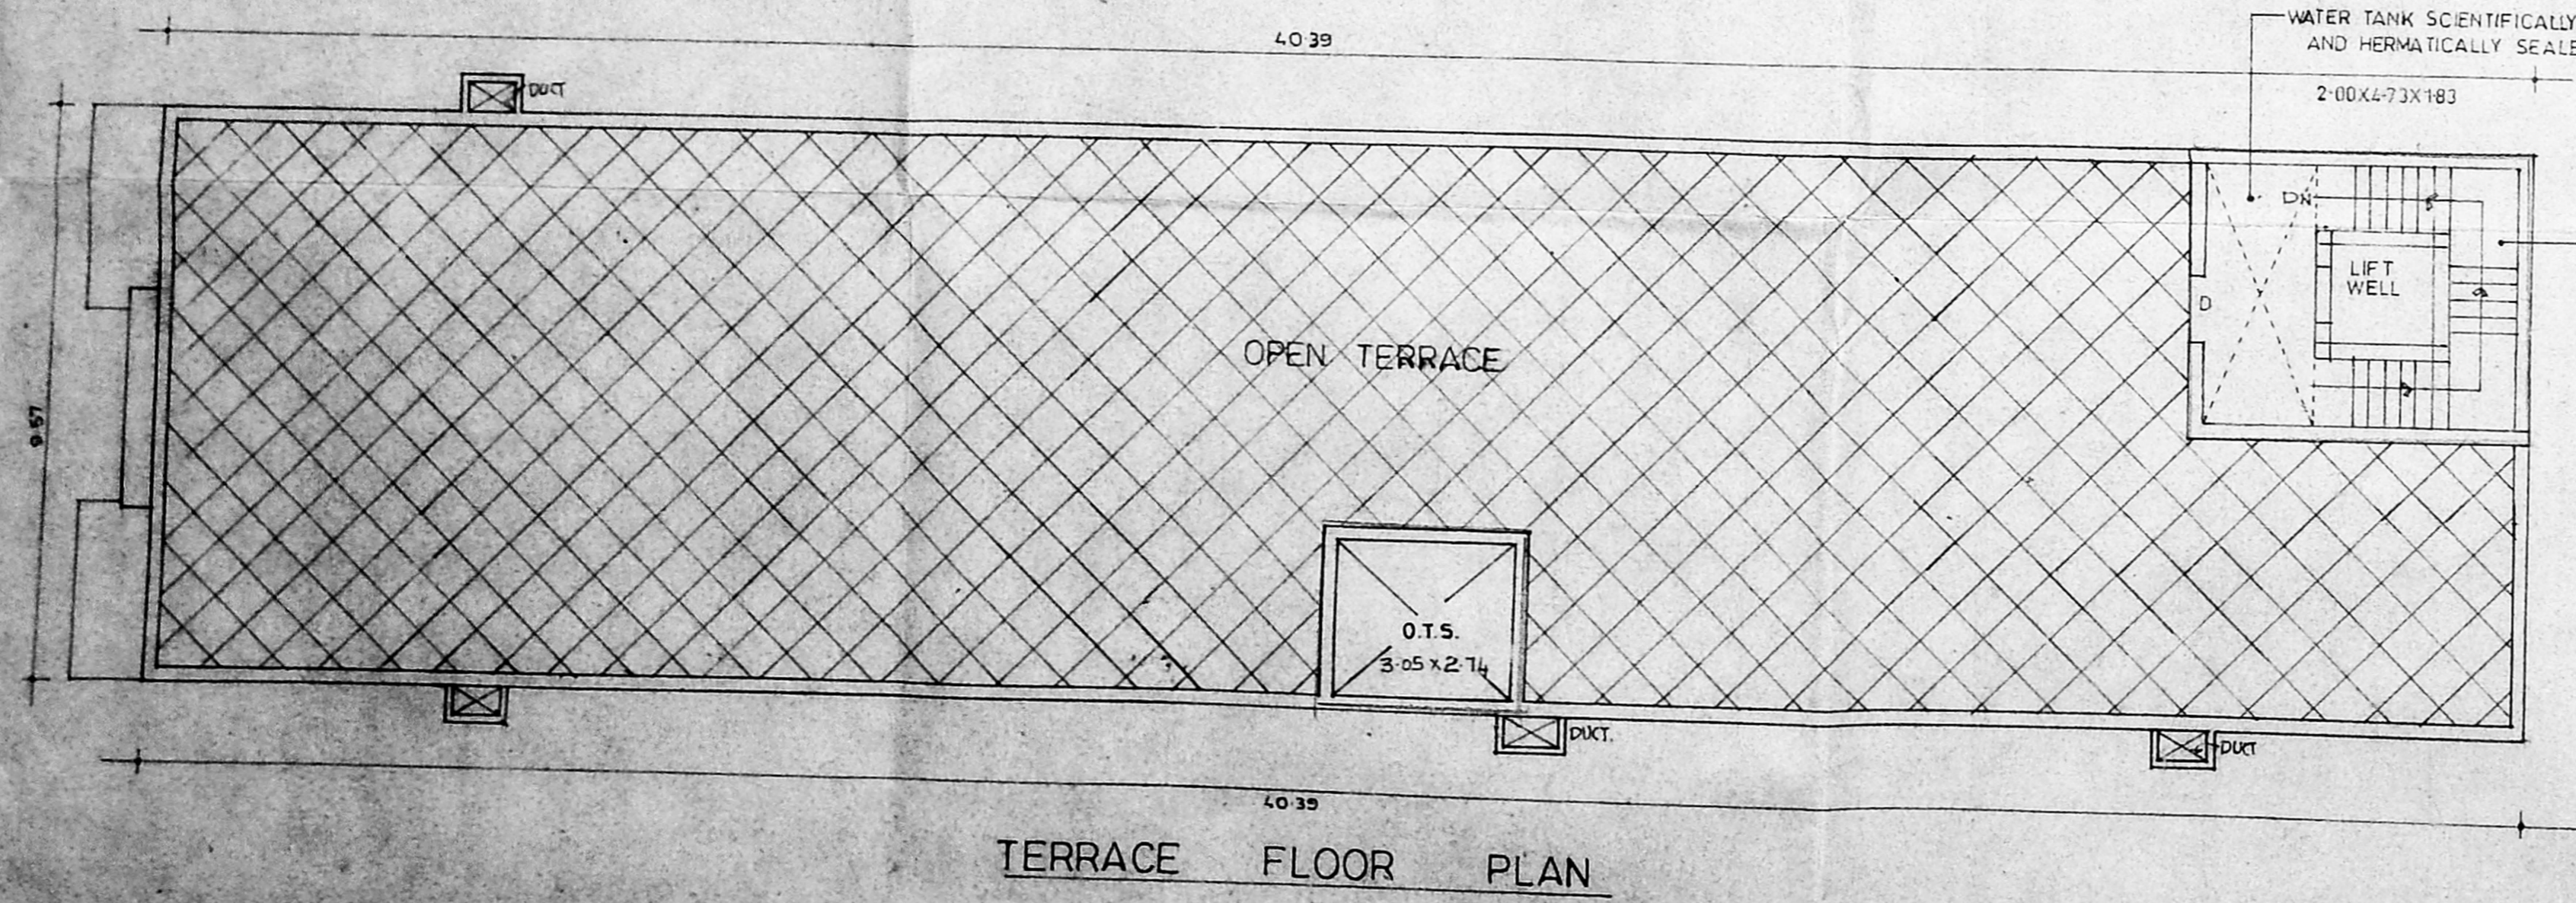


TERRACE FLOOR PLAN

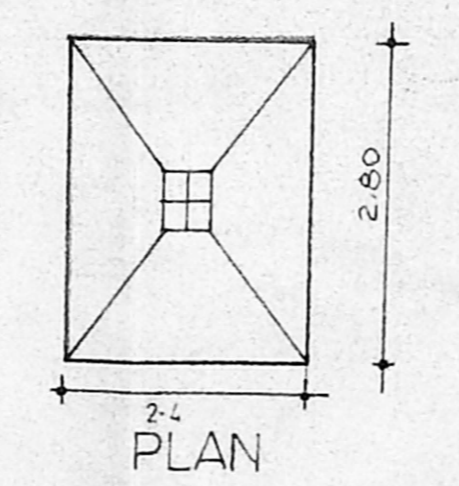


PLAN

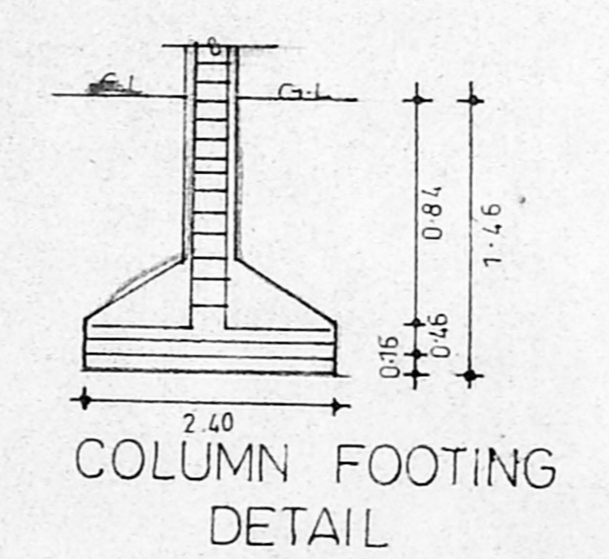


COLUMN FOOTING DETAIL

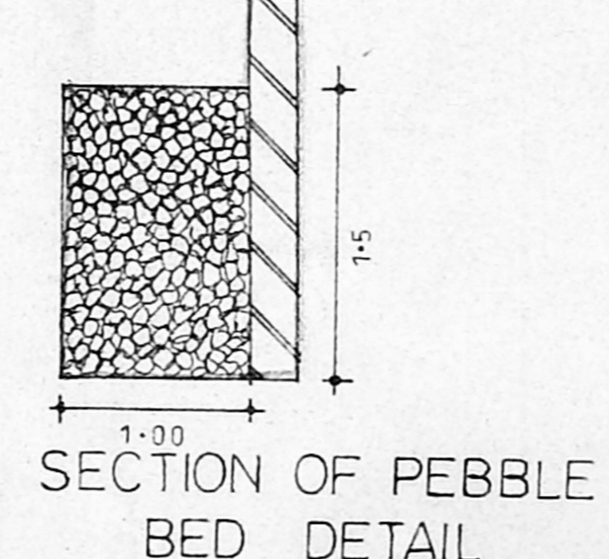


SECTION OF PEBBLE BED DETAIL

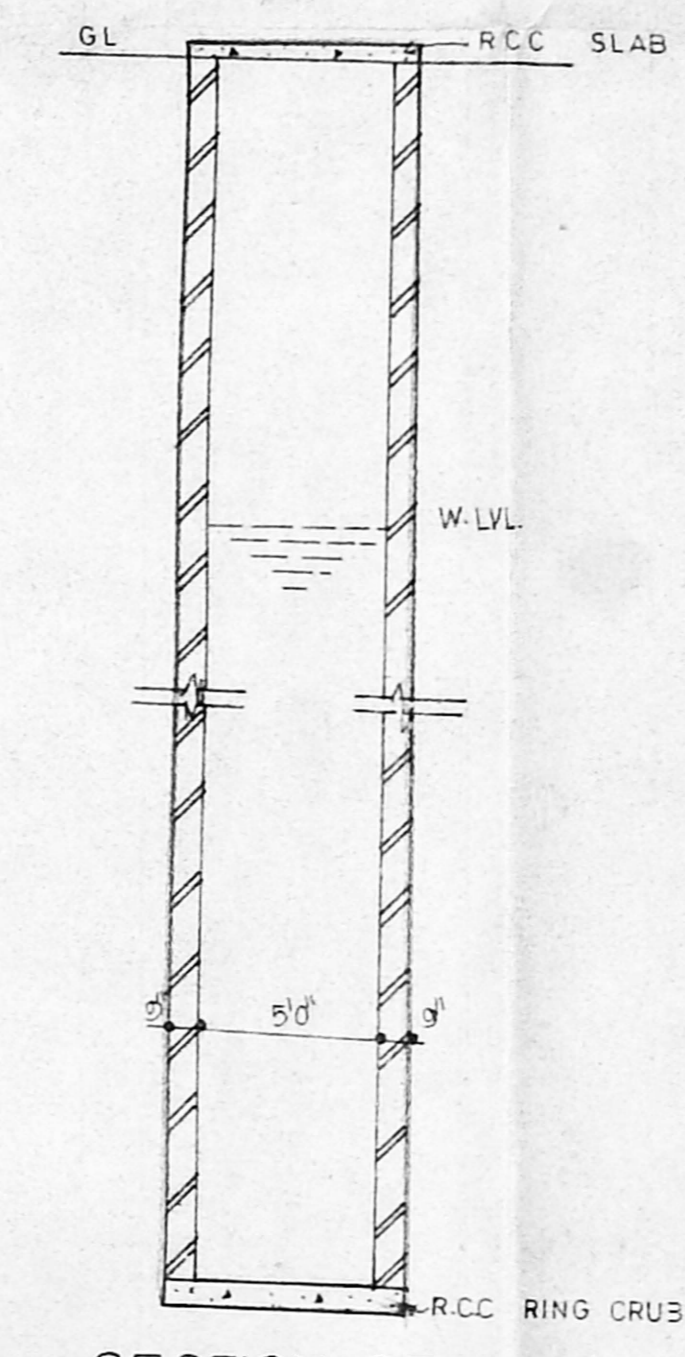


SECTION OF WELL

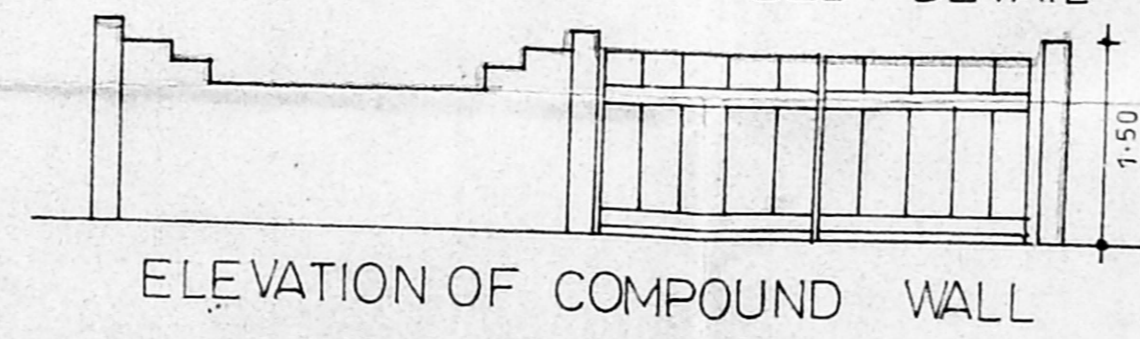


ELEVATION OF COMPOUND WALL

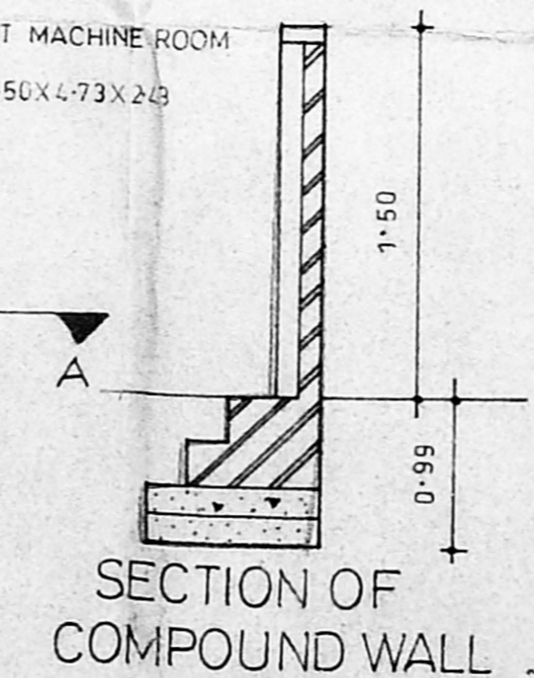

SECTION OF COMPOUND WALL

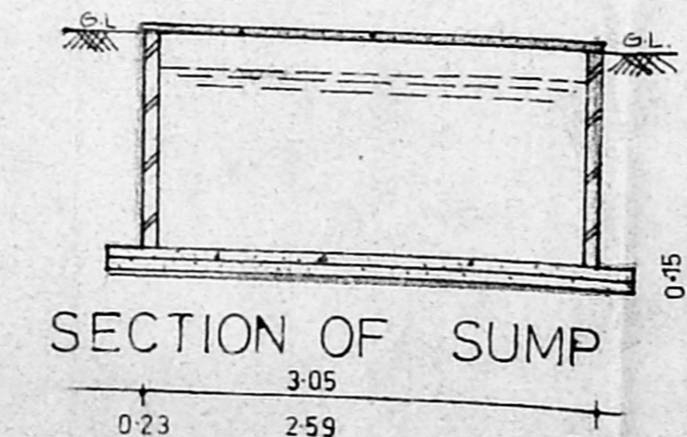

SECTION OF SUMP

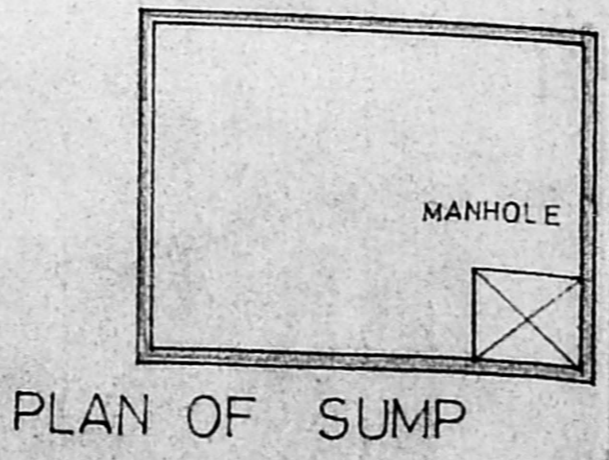

PLAN OF SUMP

APPROVED
 FOR MEMBER SECRETARY
 CHENNAI METROPOLITAN
 DEVELOPMENT AUTHORITY
 CHENNAI-600 008.
 SUBJECT TO THE CONDITIONS IN THIS OFFICE LETTER.
 No. B. 15270/2001 Date: 9.12.2001

COLOUR INDEX

PROPOSED ROAD	
BOUNDARY	
SEWER LINE	

OWNER'S SIGNATURE

[Signature]

LICENSED SURVEYOR

[Signature]
 RAMKUMAR B.E.
 CLASS-1 LICENSED SURVEYOR
 LICENSE NO. 466
 CORPORATION OF CHENNAI
 15, 1V Cross Street, E.K. Nagar,
 Mandaveli, Chennai - 600 028