



FRONT ELEVATION

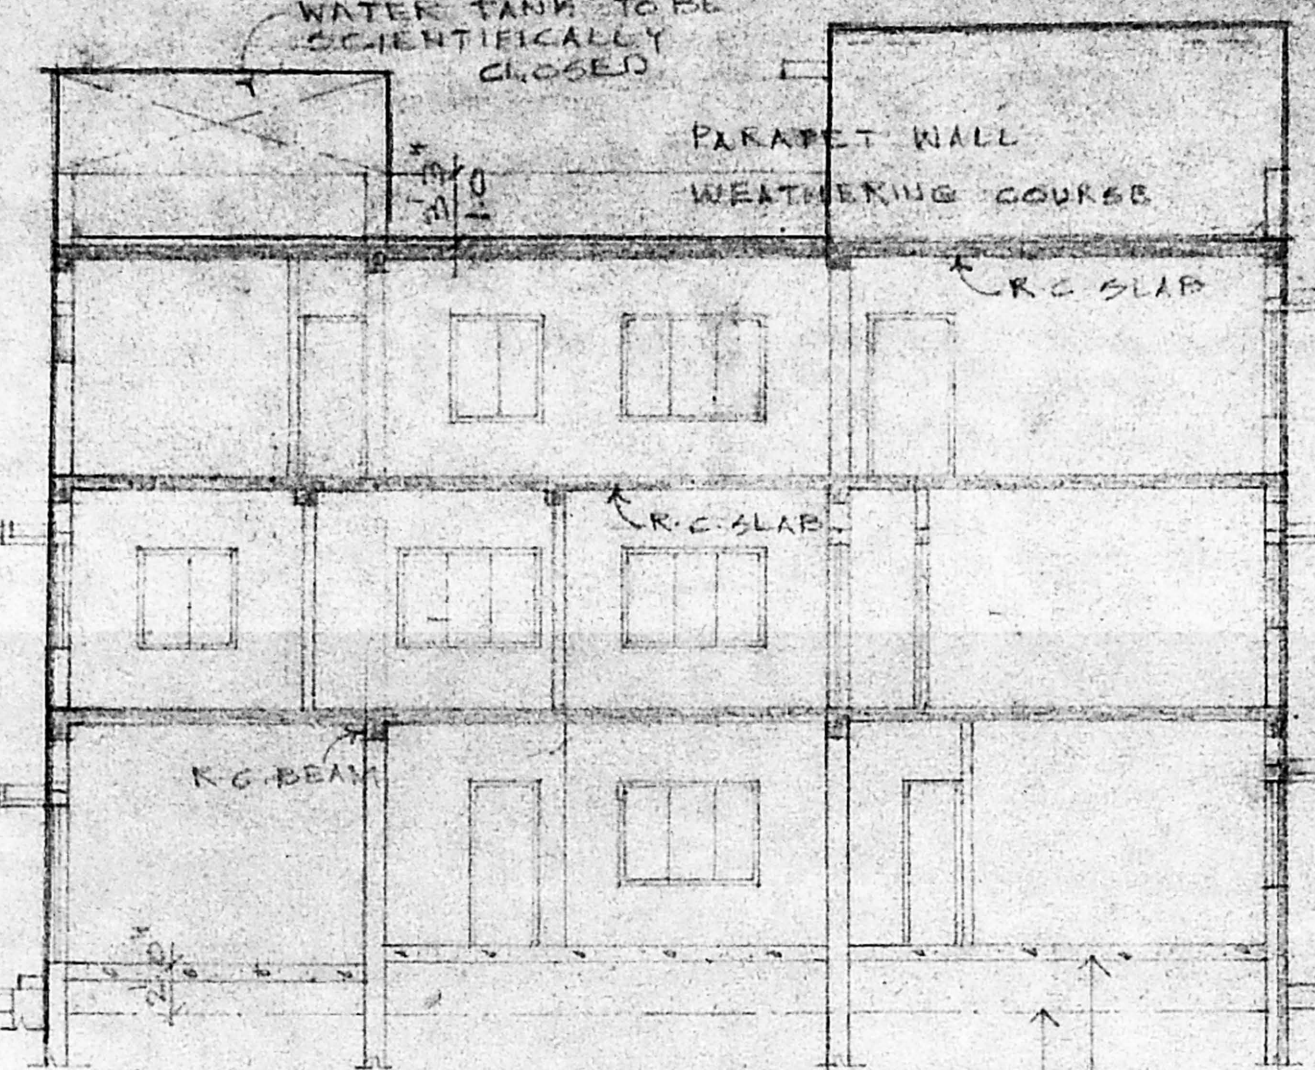


SECTION ON "X-X"


B/SPLD/352/2001  
Planning Peram No. 1000  
**APPROVED**  
SUBJECT TO THE CONDITIONS IN THIS OFFICE LETTER.  
No. B2/23463/2001 Date 9-2001  
SECTIONAL APPROVAL FOR MEMBER SECRETARY CHENNAI METROPOLITAN DEVELOPMENT AUTHORITY CHENNAI-600 008.

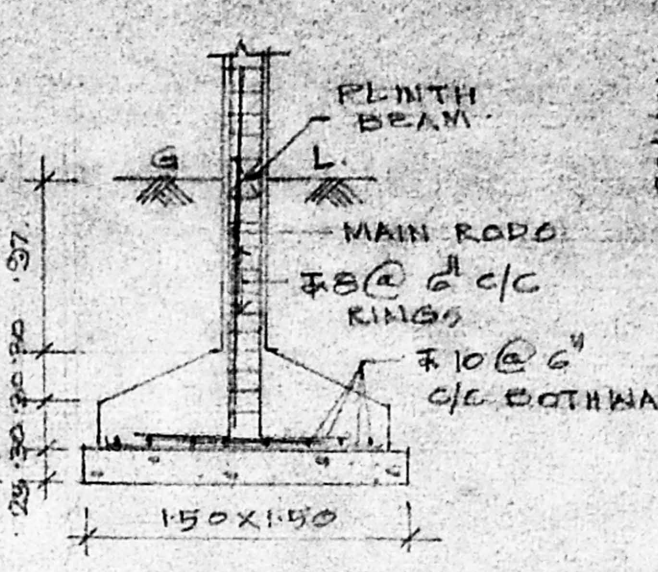


COLUMN FOOTING DETAILS

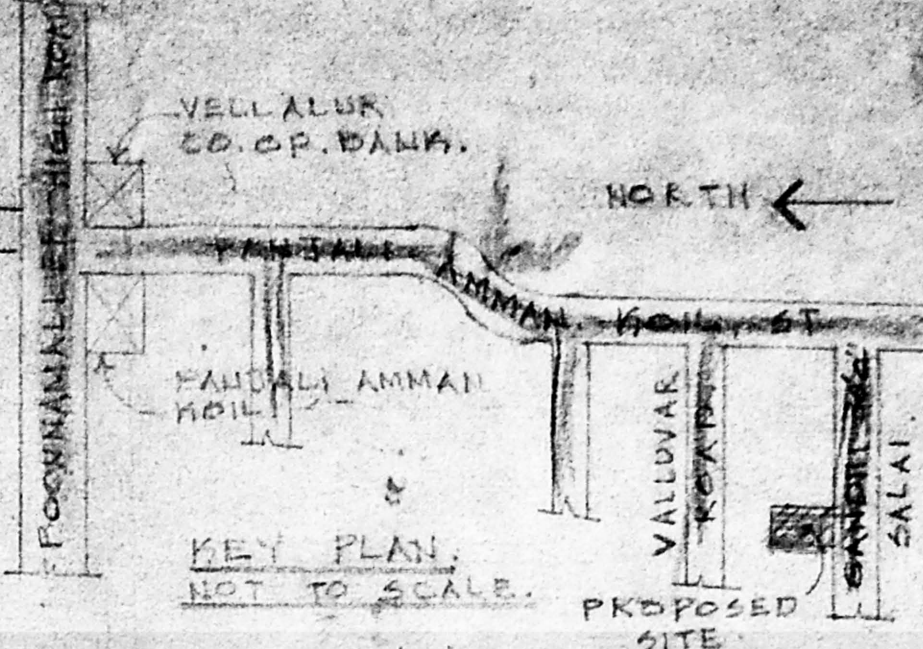


KEY PLAN, NOT TO SCALE.

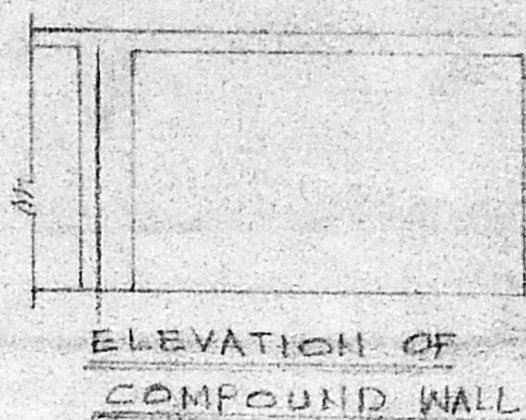

ELEVATION OF COMPOUND WALL

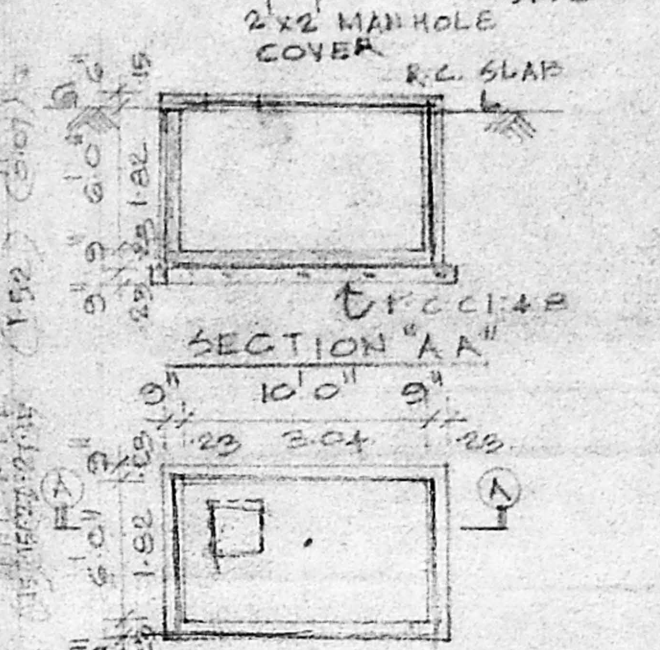

SECTION "AA"

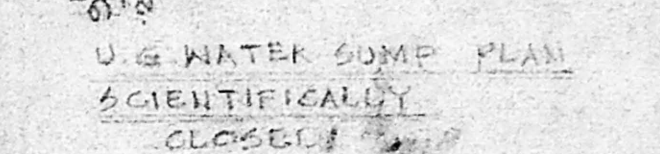

U.G. WATER SUMP PLAN SCIENTIFICALLY CLOSED

**SCHEDULE OF JOINERYS**

10 CM FLUSH DOOR	1-00 X 2-12
10 CM FLUSH DOOR	1-00 X 2-12
20 CM FLUSH DOOR	1-00 X 2-12
W CM GLAZED WINDOW	1-00 X 2-12
1W CM GLAZED WINDOW	1-00 X 2-12
2W CM GLAZED WINDOW	1-00 X 2-12
3W CM GLAZED WINDOW	1-00 X 2-12
V CM GLAZED WINDOW	1-00 X 2-12
FG M.S. FIXTURES	1-00 X 2-12

**CMDA (B) No. 1**  
R.No. B2/23463/2001

**SPECIFICATIONS:-**

FOUNDATION: COLUMN IN R.C. FOUNDATION D.P.

SUPER STRUCTURE: BRICK WORK IN C.M 1:6

ROOFING: 1/2" THK R.C. SLAB WITH 1:2:4 MIX

PLASTERING: 1/2" THK C.M 1:5 MIX

FLOORING: MOSAIC FLOORING

WOOD WORK: IN MAIN DOOR ALL OTHER DOORS, WINDOWS AND VENTILATORS ARE MADE BY FIRST CLASS COUNTRY WOOD

**AREA STATEMENTS:**

PLOT AREA	2000.00	200.00
F.S.I 15 TIME	4200.00	300.13
GROUND FLOOR AREA	958.50	89.04
COVERED CAR PARKING AREA	150.50	15.47
FIRST FLOOR AREA	150.00	14.24
SECOND FLOOR AREA	150.00	14.24
<b>TOTAL AREA</b>	<b>1150.00</b>	<b>388.79</b>
TERRACE FLOOR AREA	328.12	30.48
NON F.S.I AREA	405.00	37.62
<b>PLOT COVERAGE</b>	<b>54.64%</b>	

**COLOUR CODE REFERENCE:-**


PROPOSED WORK - ROAD -

FOUNDATION LINE - SEWER LINE -


WATER LINE -

**SCALE 1" = 20' (1:100)**


**PROPOSED RESIDENTIAL BUILDING**  
AT PLOT NO 17 OLD DOOR NO 51 NEW DOOR  
NORTH GANDHI SALAI JAGANATHAN  
NAGAR, ARUMBAKKAM,  
CHENNAI 600066 P.O. NO 72  
BLOCK NO. 8  
ARUMBAKKAM DIVISION

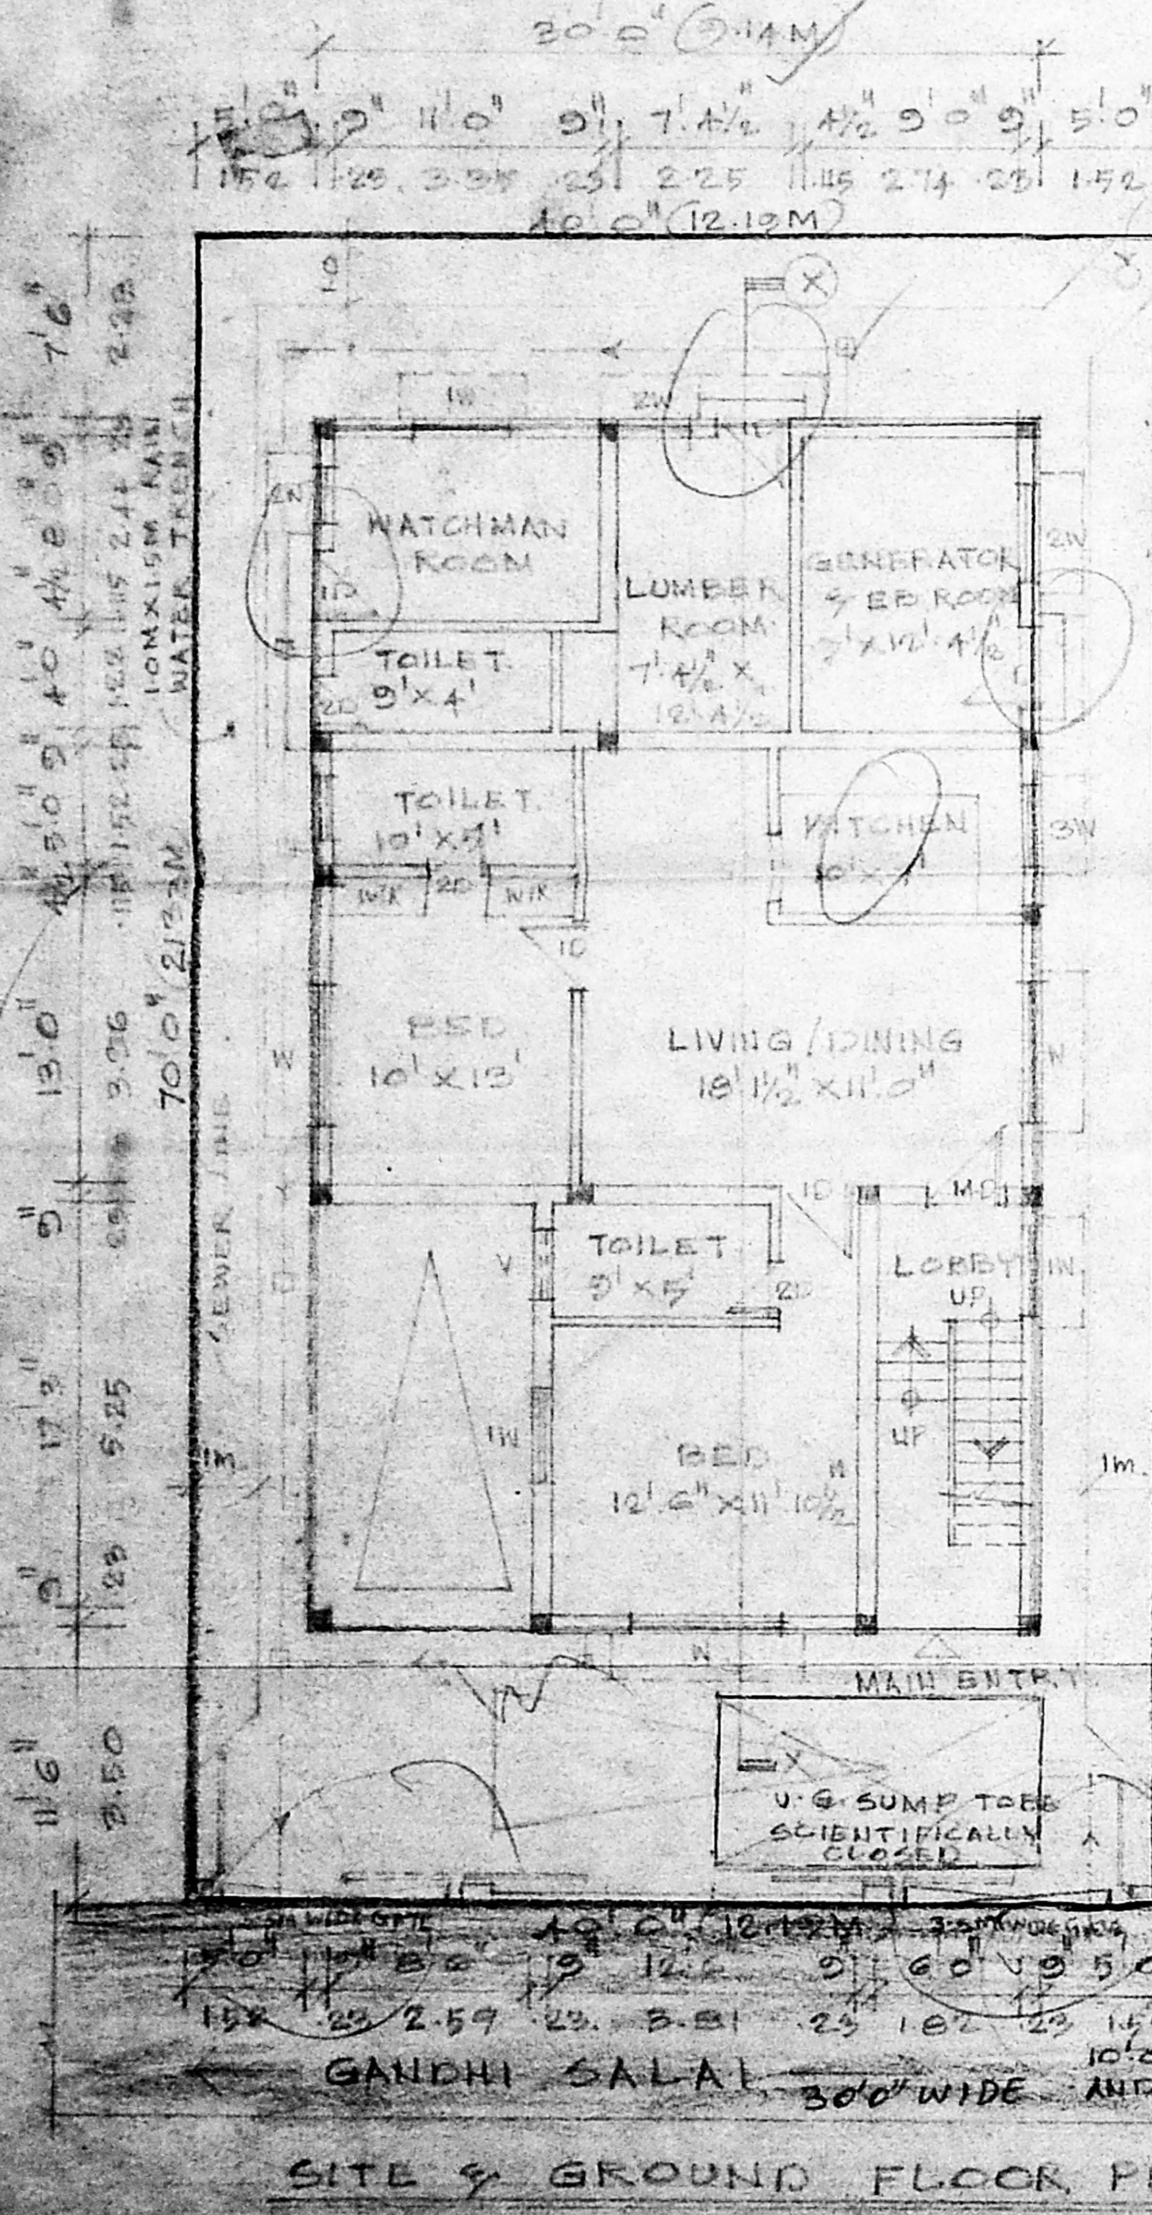


SITE & GROUND FLOOR PLAN

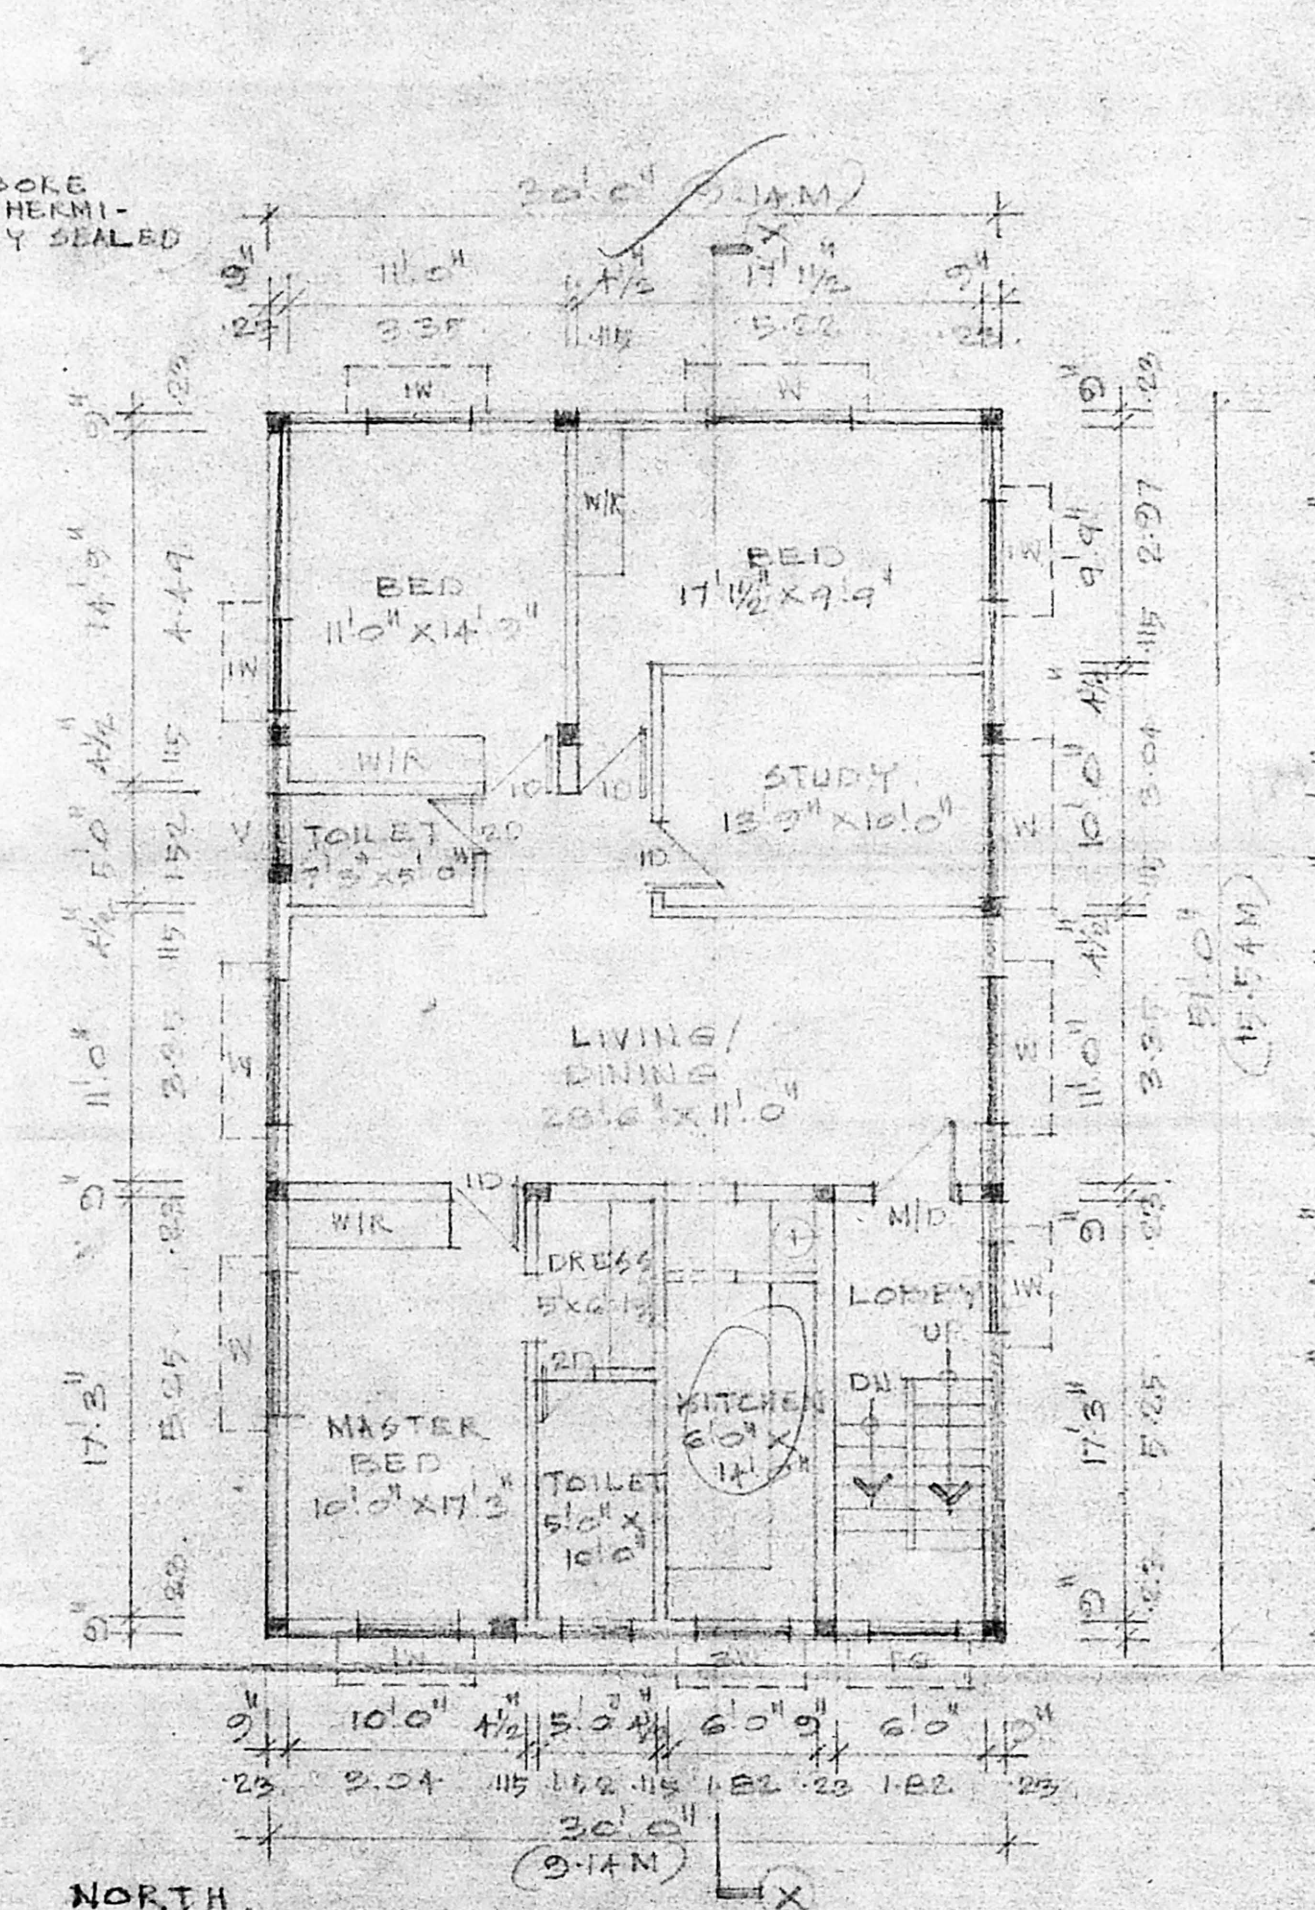


FIRST FLOOR PLAN

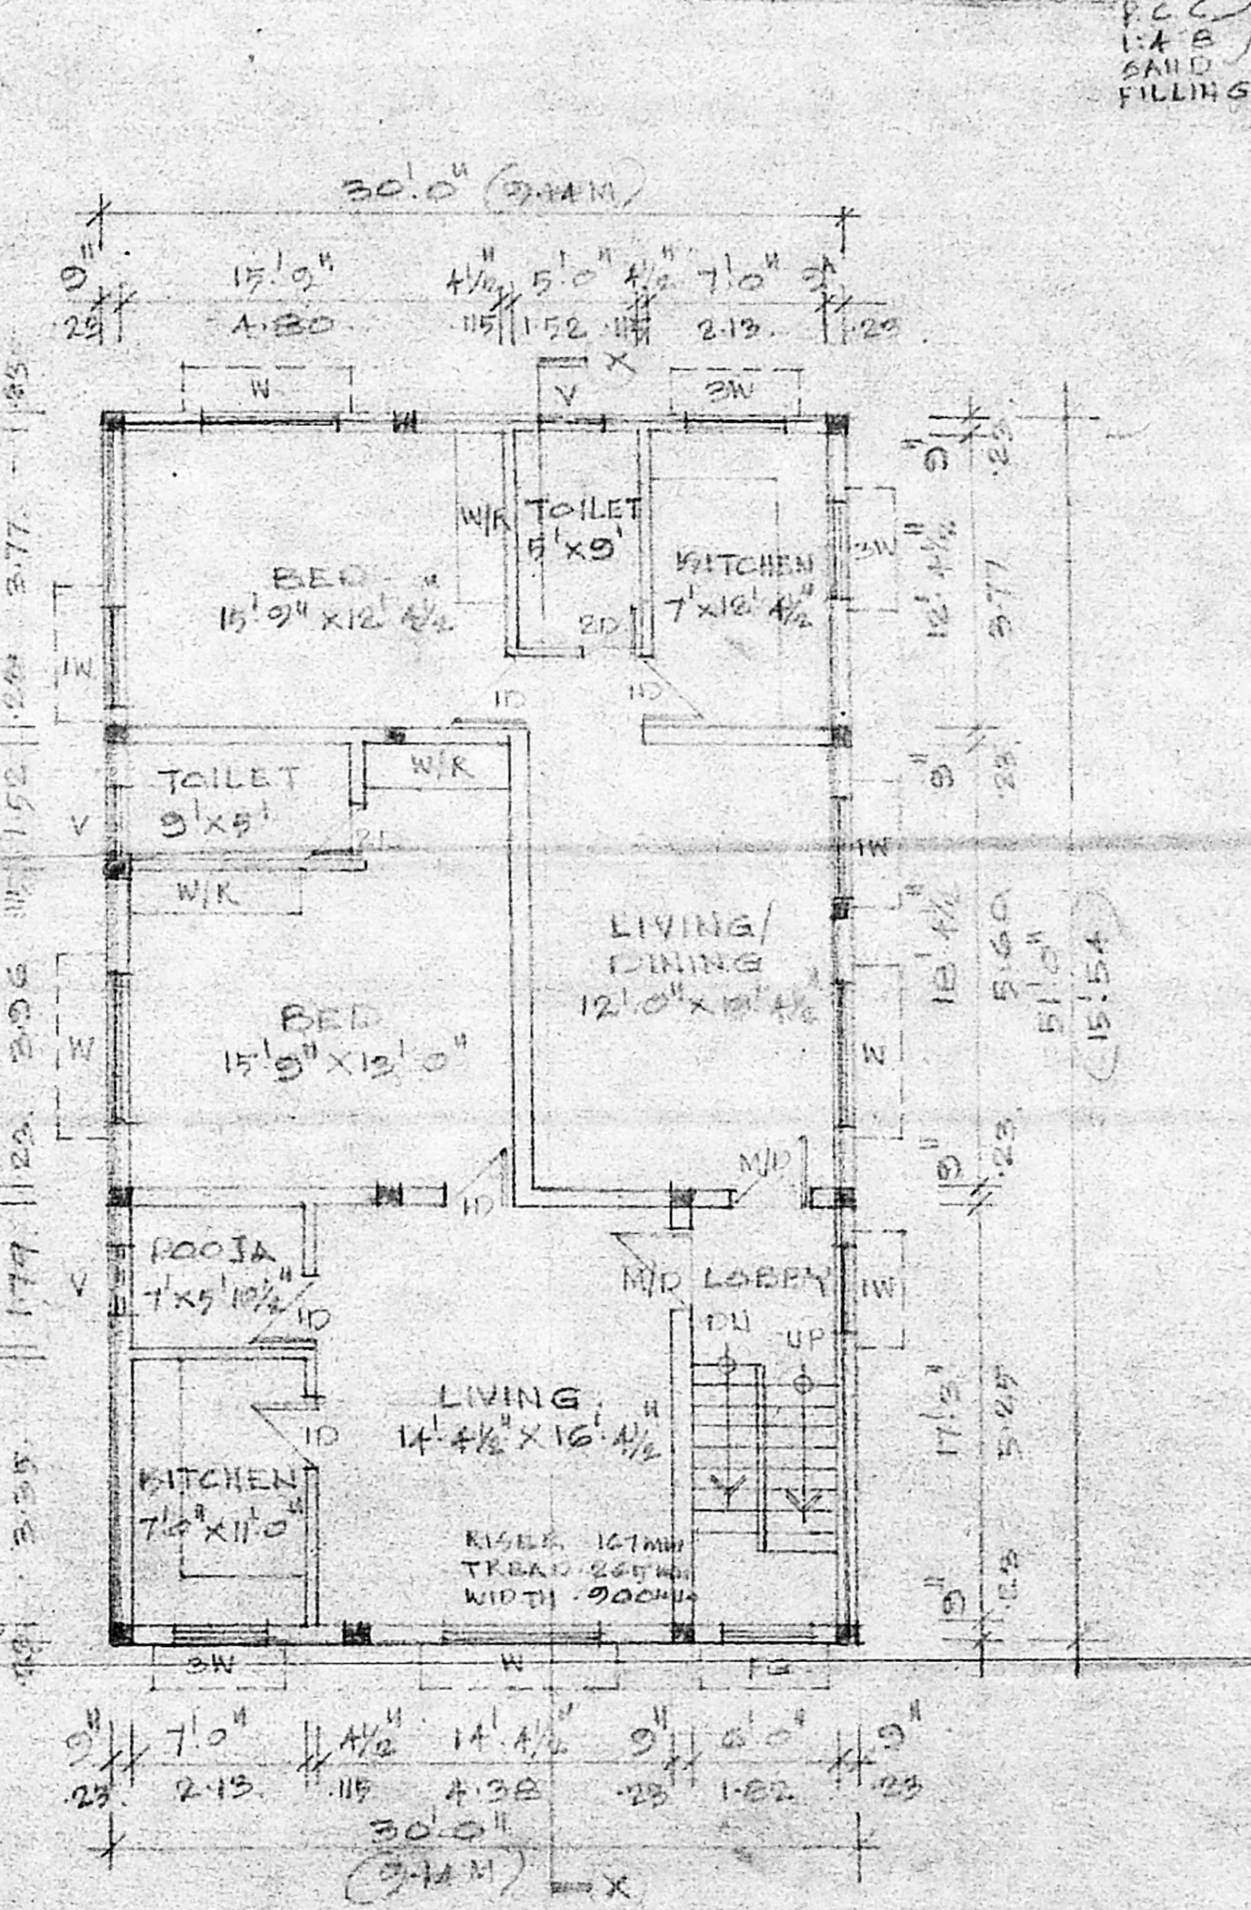

SECOND FLOOR PLAN

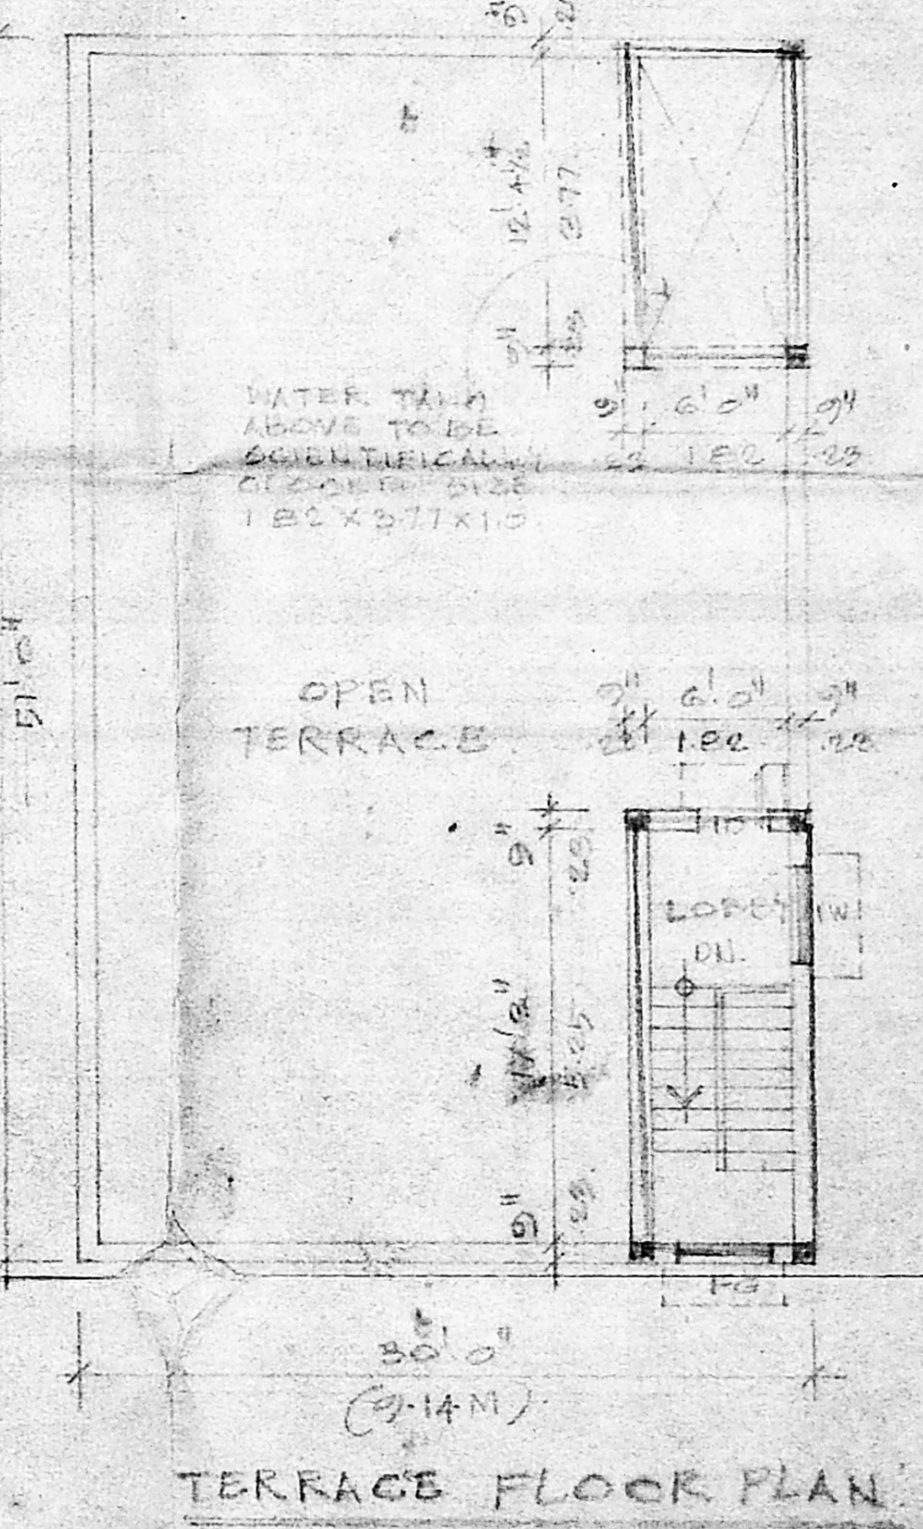

TERRACE FLOOR PLAN

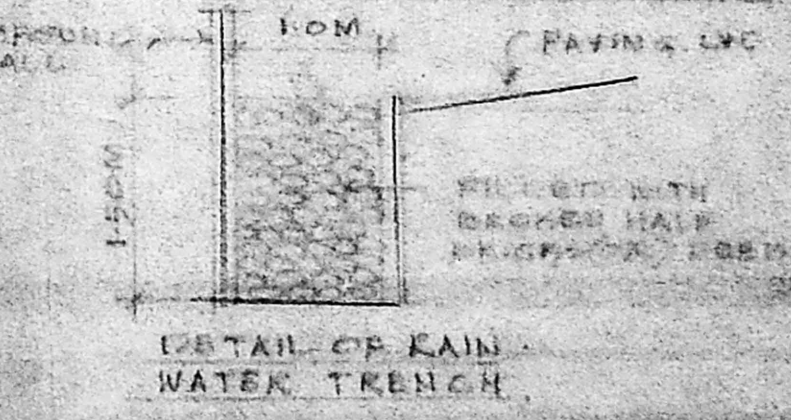

DETAIL OF RAIN WATER TRENCH

SIG OF POWER HOLDER

**K. SELVAM, B.E., AMIE, C.Eng. (I), A.I.V.**  
Consulting Civil Engineer Chartered Engineer  
Approved Valuer & Licensed Surveyor,  
Class I Reg No. 78/2001/2002  
City of Chennai  
NEW No. 9, Old No. 2/34,  
Mogappair East, Chennai-600 050.  
Cell: 95410 83120

SIG OF LICENSED SURVEYOR