




**SECOND FLOOR PLAN**

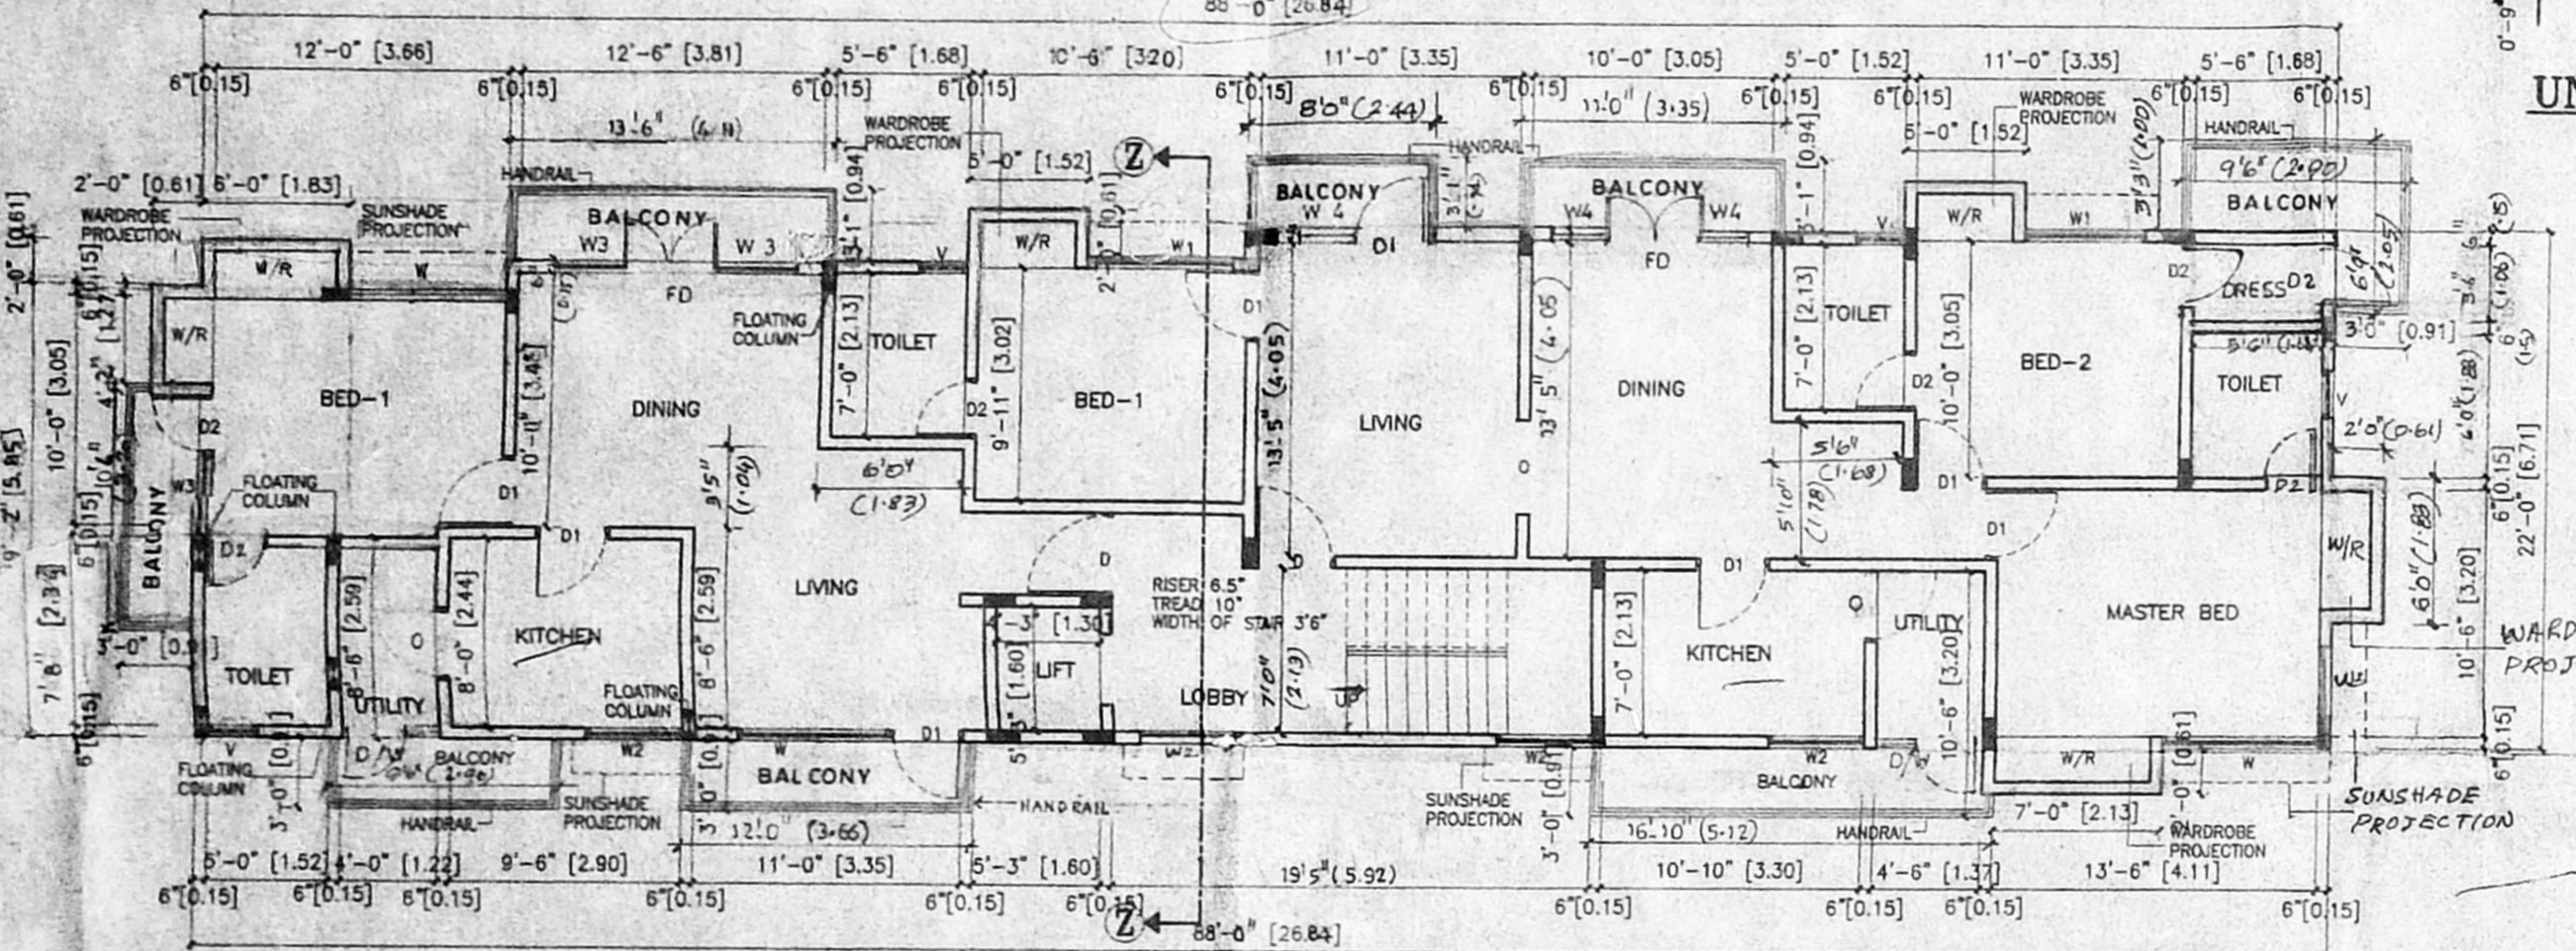


**TYPICAL FLOOR PLAN**  
(FIRST & THIRD FLOOR PLANS)

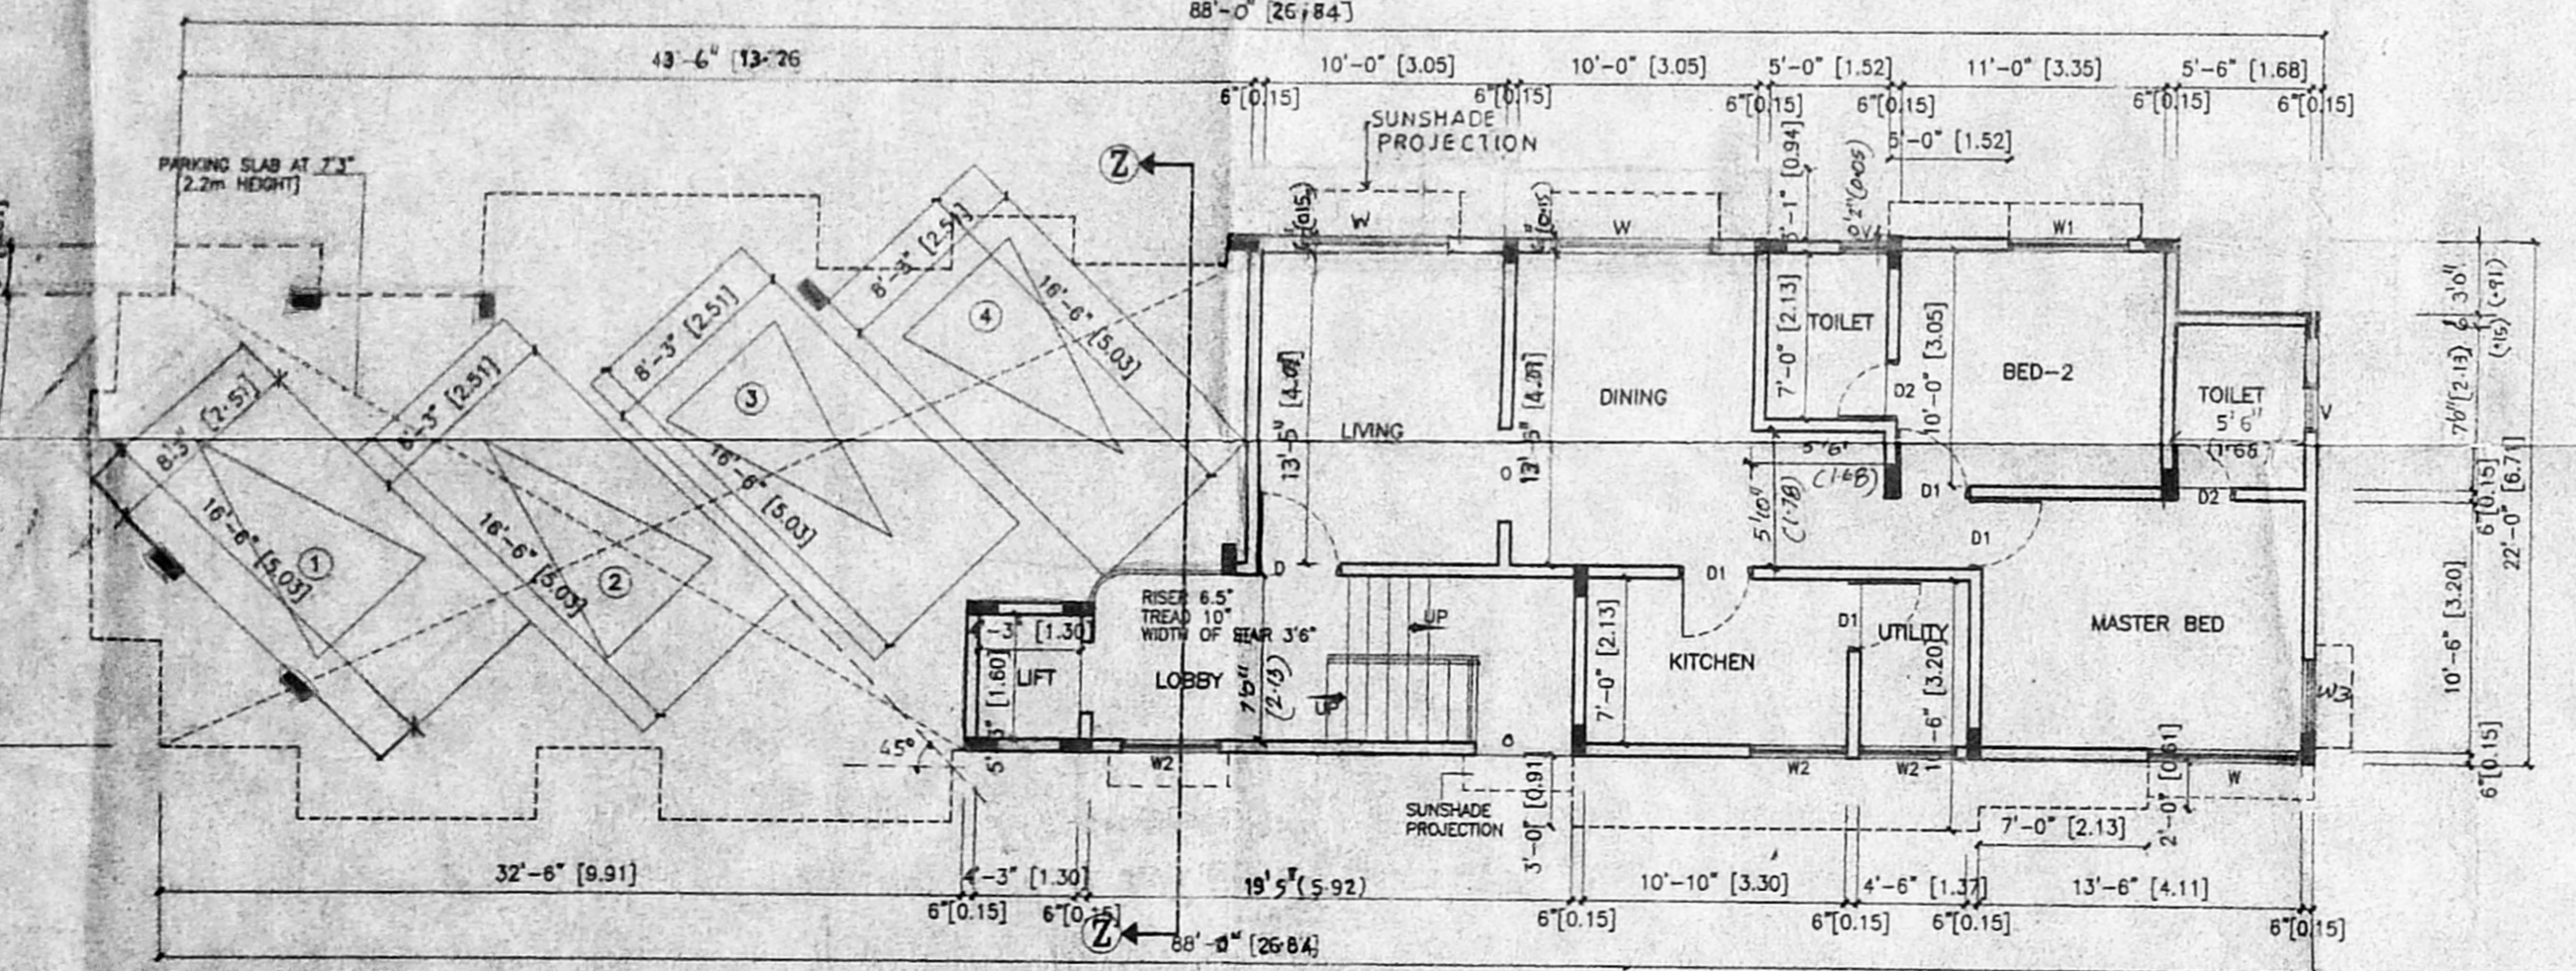


**PART STILL CUM PART GROUND FLOOR PLAN**

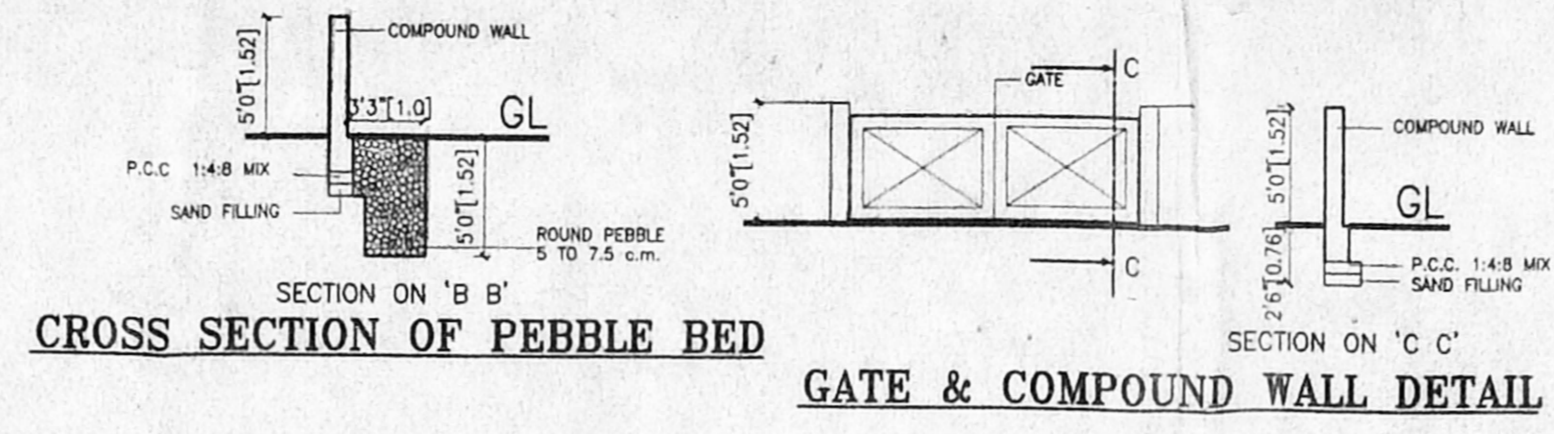


**CROSS SECTION OF PEBBLE BED**  
**GATE & COMPOUND WALL DETAIL**

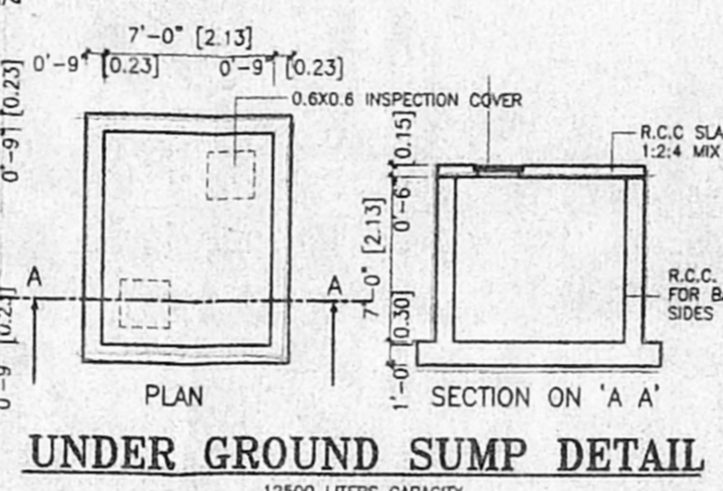


**UNDER GROUND SUMP DETAIL**  
12500 LITRES CAPACITY

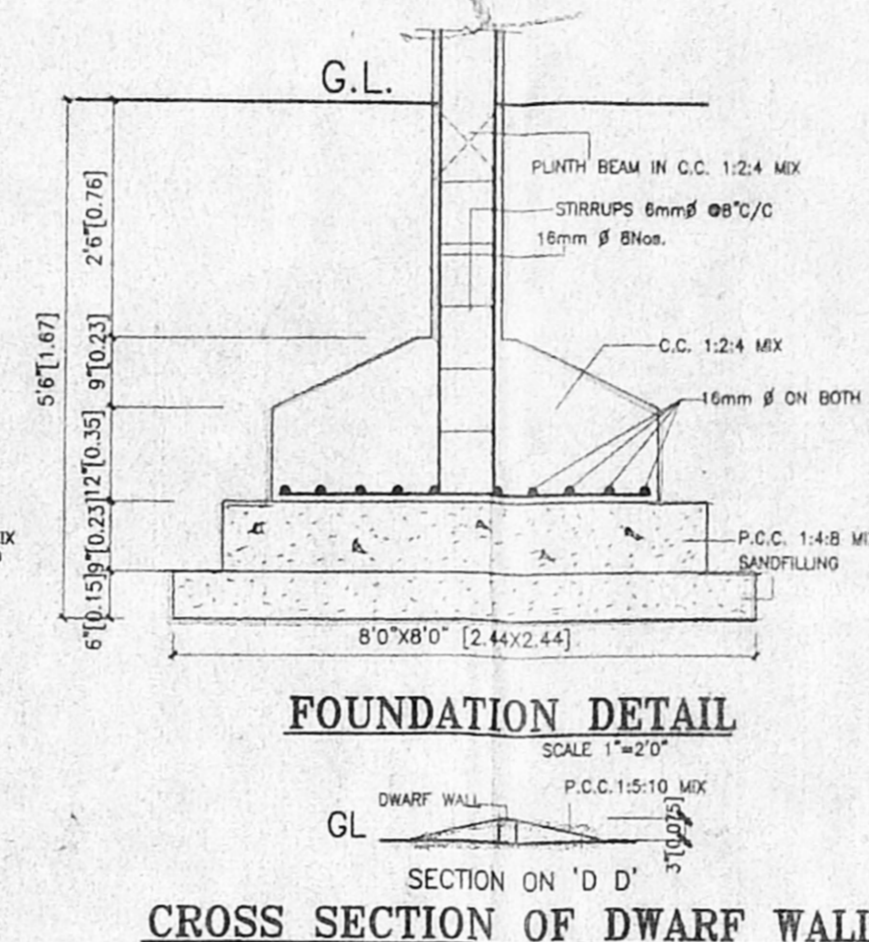


**FOUNDATION DETAIL**  
**CROSS SECTION OF DWARF WALL**

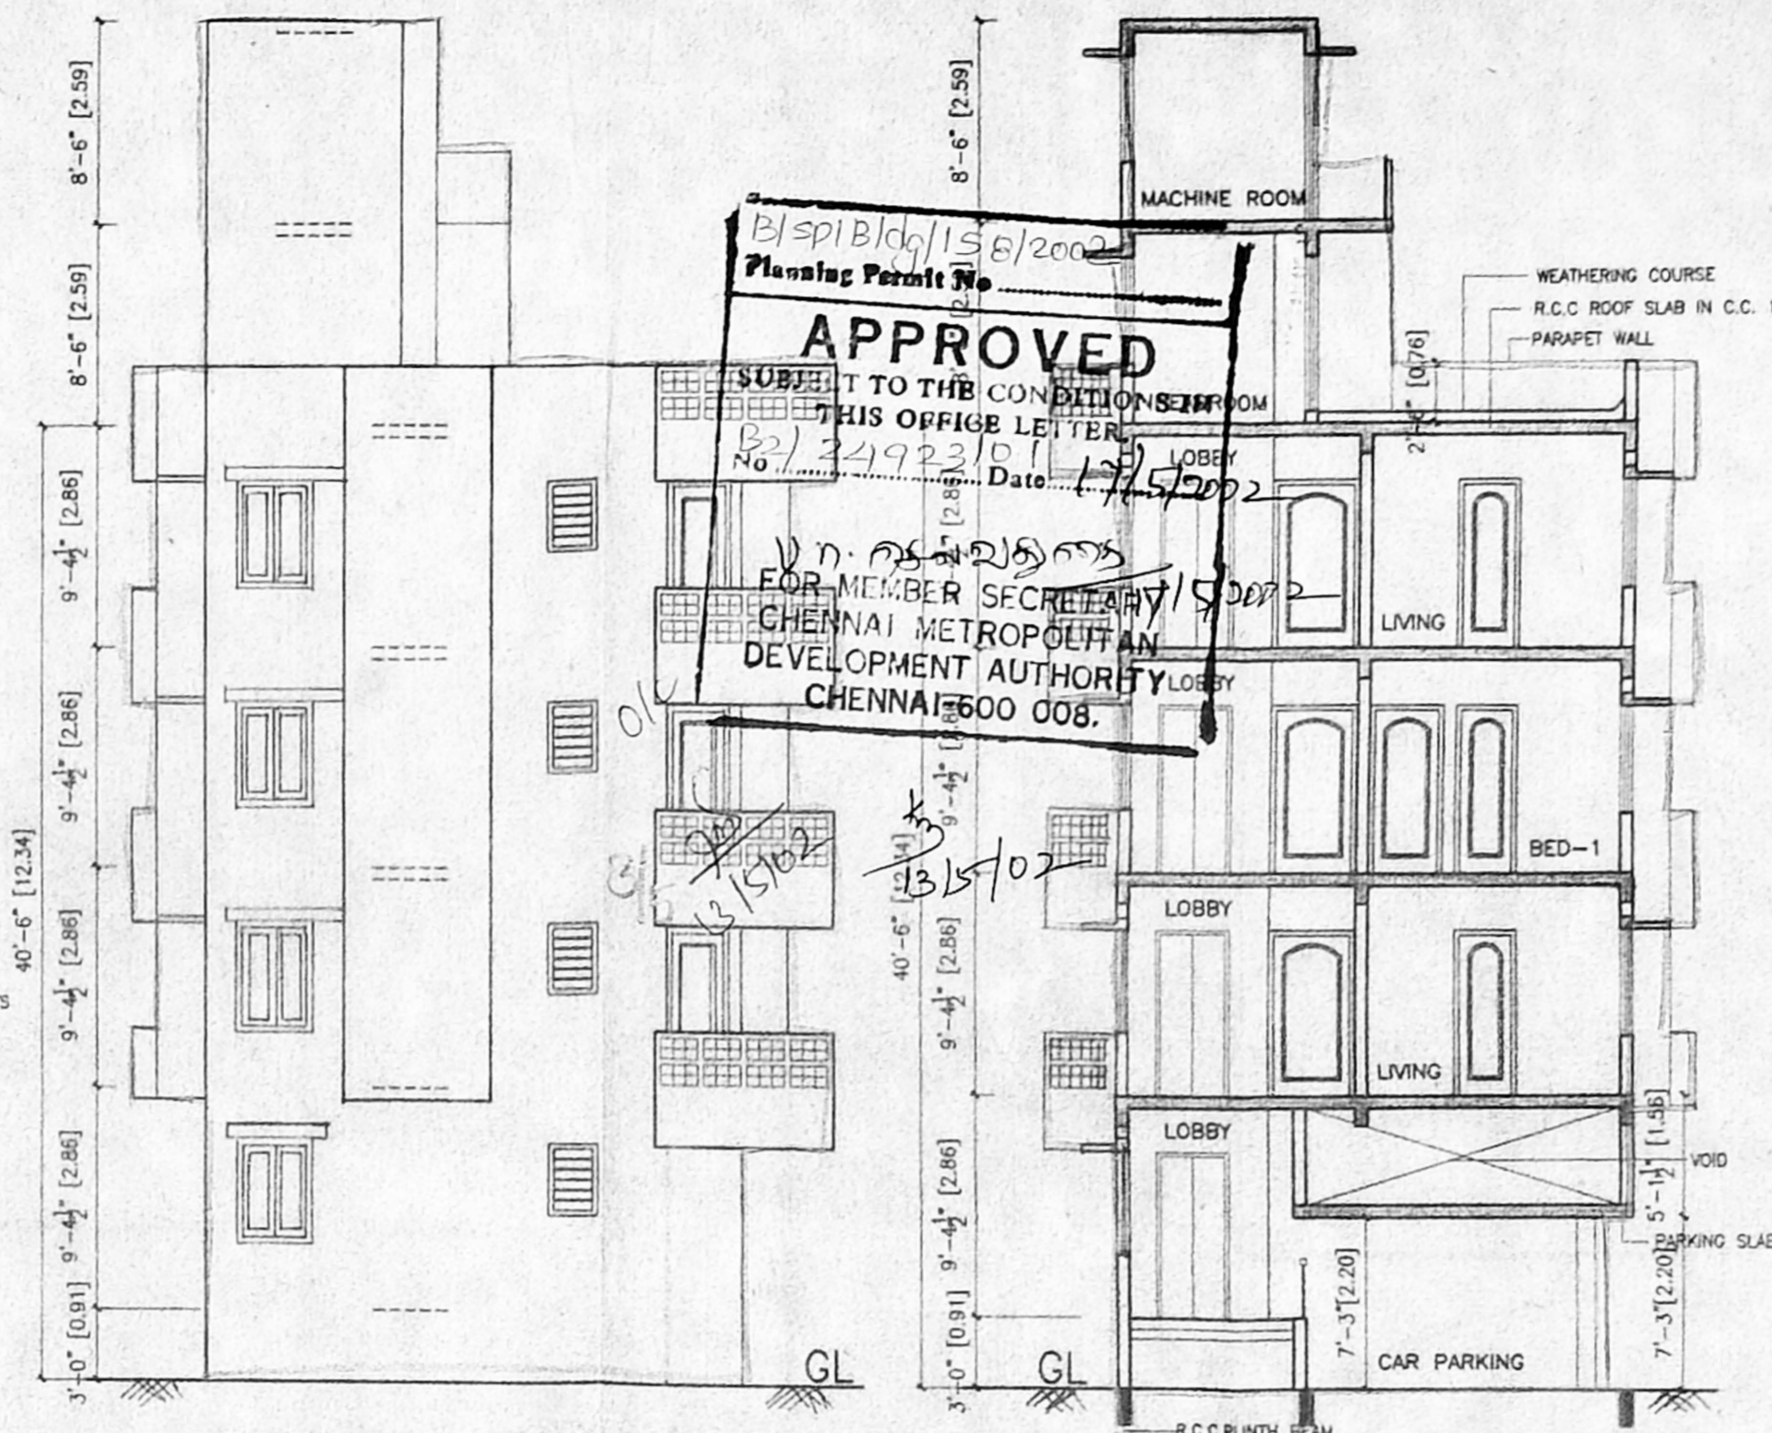


**ROAD SIDE ELEVATION**  
**SECTION ON "Z Z"**

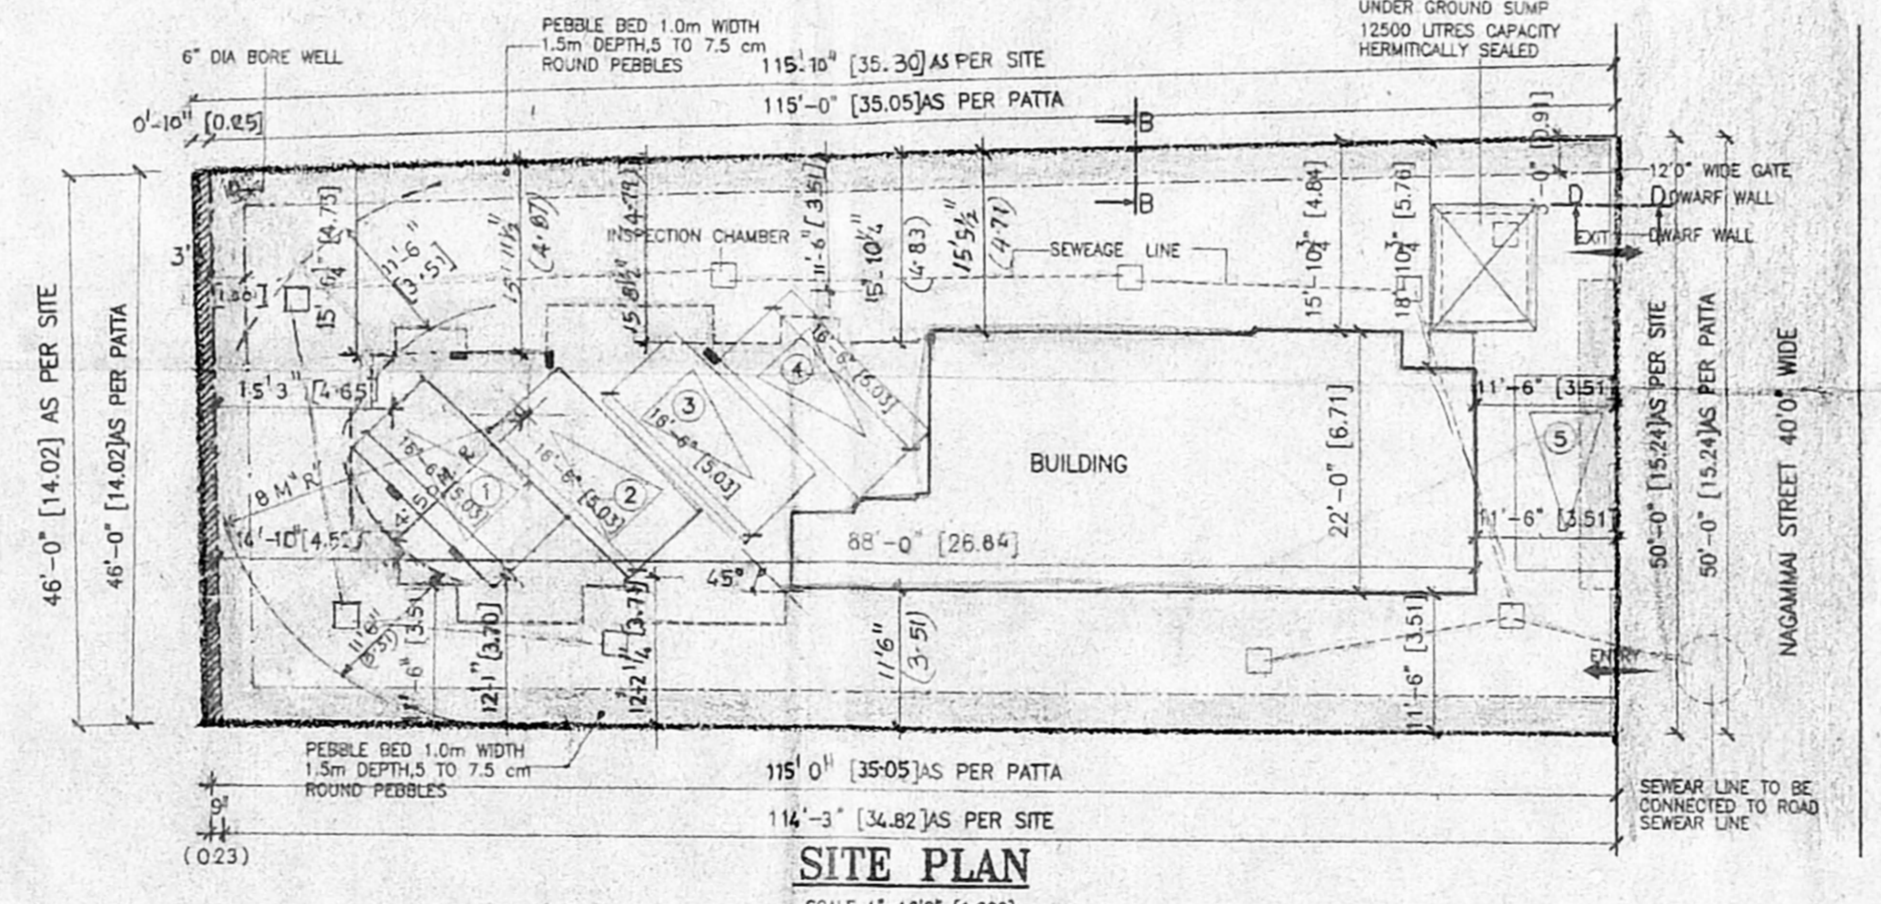

**SITE PLAN**  
SCALE 1"=160' (1:200)

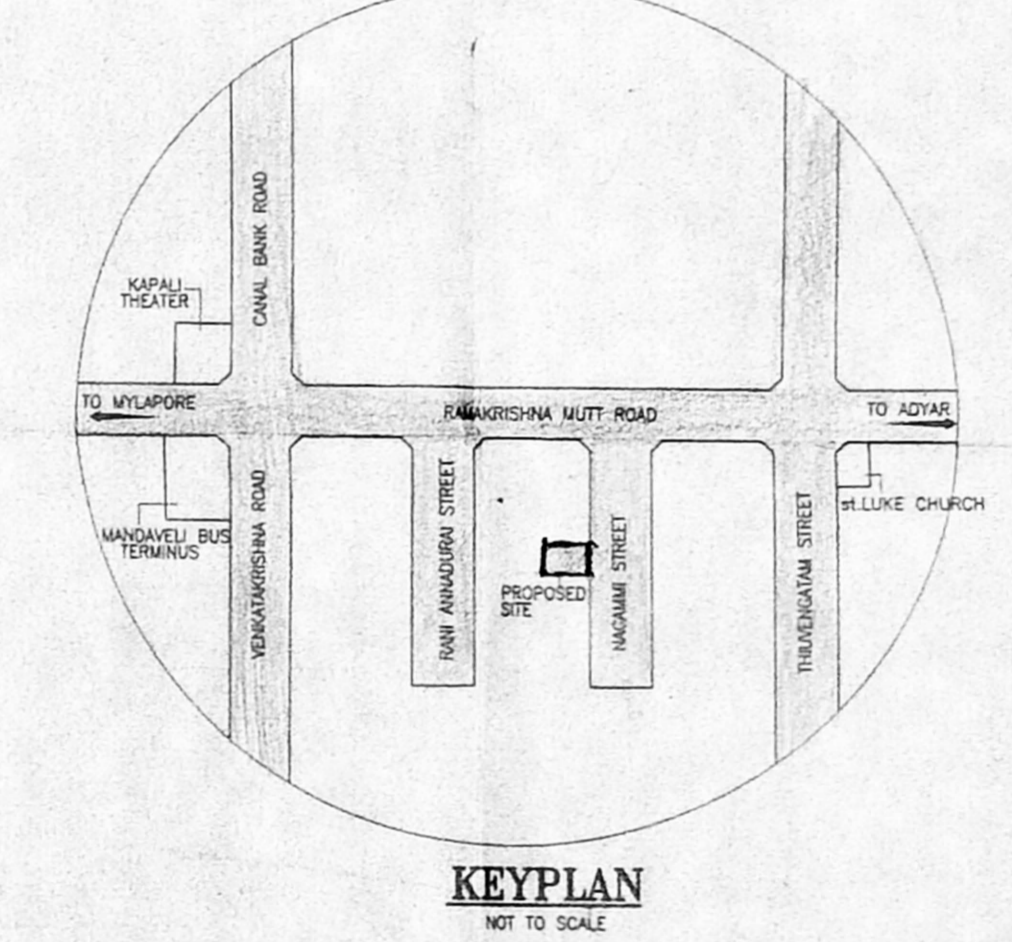

**KEY PLAN**  
NOT TO SCALE

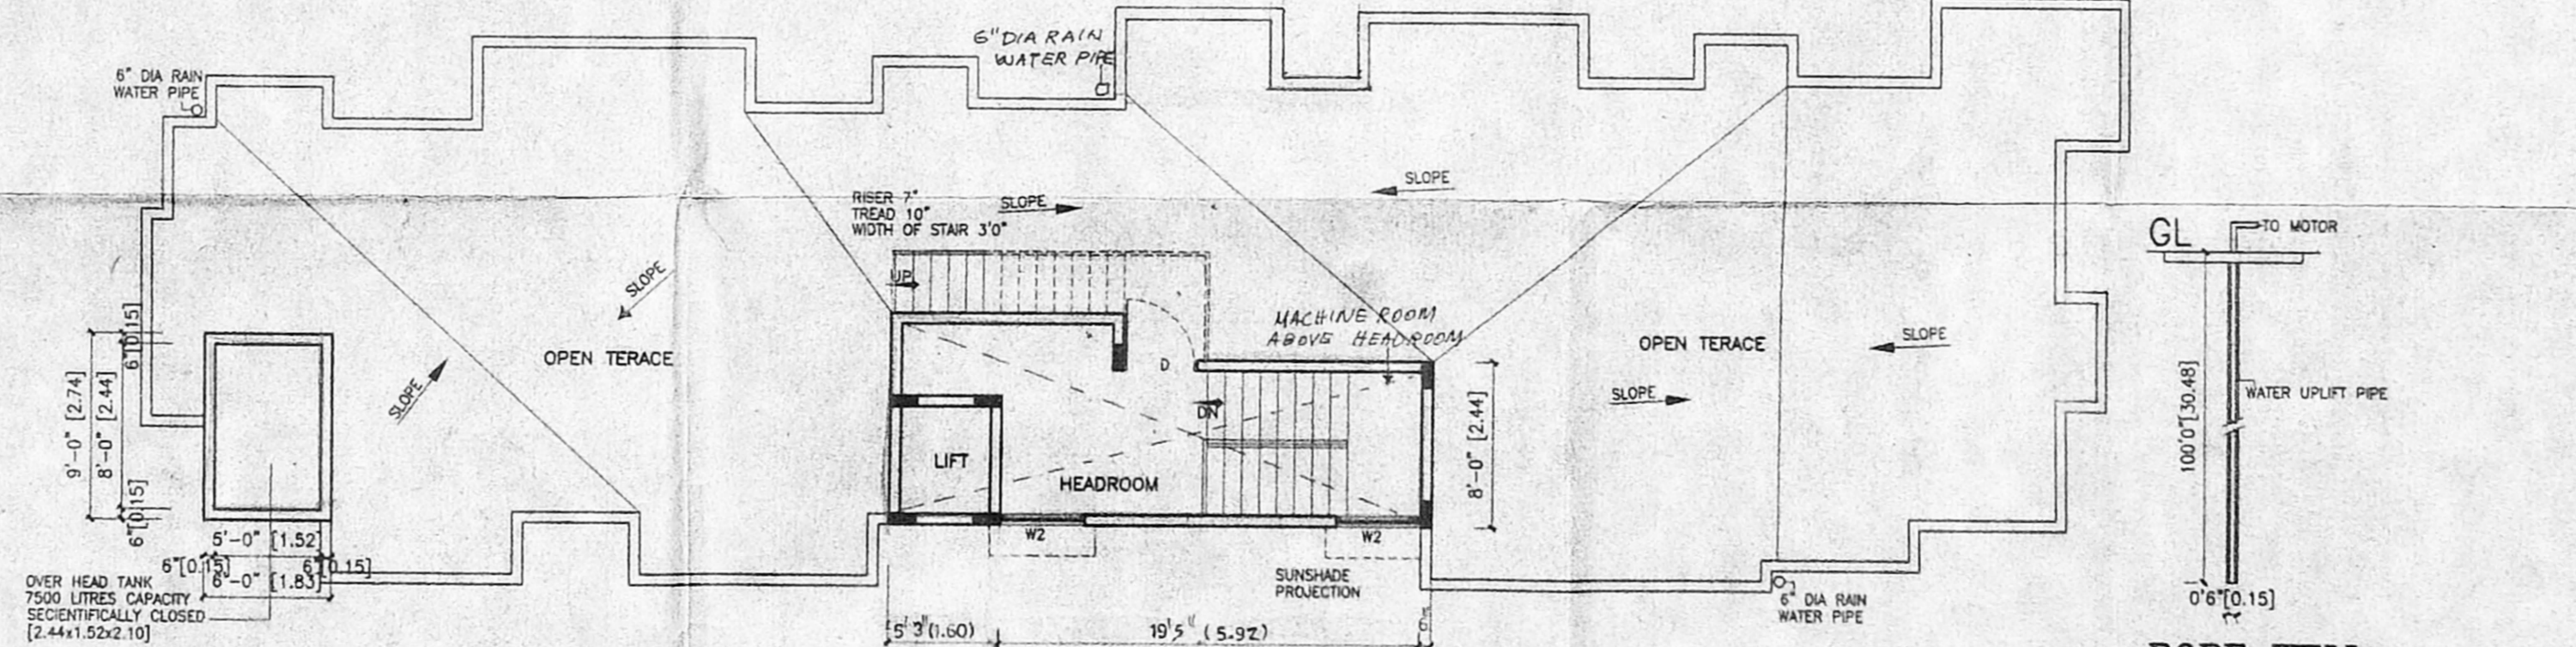

**TERRACE FLOOR PLAN**

**BORE WELL DETAIL**

Revised Plan  
**PROPOSED RESIDENTIAL BUILDING AT**  
 DOOR No:-6, NAGAMMA STREET  
 MANDAVELLI CHENNAI -28,  
 R.S. NO: 4122/34  
 BLOCK NO: 89, DIVISION NO:- 148  
 MYLAPORE DIVISION, ZONE - X  
 MYLAPORE-TRIPPLICANE TALUK.

Specifications  
 C.No. B.24/24923/80  
 Asst. Supt. of Buildings  
 CHENNAI METROPOLITAN  
 DEVELOPMENT AUTHORITY  
 CHENNAI-600 008.

Schedule of joinery

	FOOT	METRIC
D1 T.W. PANELLED DOOR	3'6" x 7'0"	1.06 x 2.13
D2 T.W. PANELLED DOOR	3'0" x 7'0"	0.91 x 2.13
D3 FLUSH DOOR	2'6" x 7'0"	0.76 x 2.13
W1 GLAZED WINDOW	6'6" x 4'6"	1.98 x 1.37
W2 GLAZED WINDOW	5'0" x 4'6"	1.52 x 1.37
W3 GLAZED WINDOW	4'0" x 4'6"	1.22 x 1.37
W4 GLAZED WINDOW	3'0" x 4'6"	0.91 x 1.37
V1 OPENING	2'0" x 3'0"	0.61 x 0.91
FD T.W. GLAZED DOOR	4'0" x 7'0"	1.22 x 2.13
D7/F1 FRESH DOOR & GLAZED WINDOW	4'0" x 7'0"	1.22 x 2.13

AREA STATEMENT

	SQ.FT.	SQ.M.
PLOT AREA [AS PER DOCUMENT]	5373.000	499.349
1.5 MAX.F.S.I.	8059.500	749.024
GROUND FLOOR	1038.930	96.554
FIRST FLOOR	2204.835	204.990
SECOND FLOOR	2204.835	204.990
THIRD FLOOR	2204.835	204.990
<b>TOTAL BUILT UP AREA</b>	<b>7653.435</b>	<b>711.924</b>

NO. OF CARS REQUIRED	5
NO. OF CARS PROVIDED	5
CAR PARKING AREA [GROUND]	812.000 75.460
TOTAL F.S.I. ACHIEVED =	7653.435 / 5373.000 = 1.424
PLOT COVERAGE =	2204.835 / 5373.000 x 100 = 41.035%

OWNER  
 KRITHIKA SUBRAHMANYAN  
 REGISTERED ARCHITECT  
 CA/96/200R2  
 104/1, Dr. Ranga Road  
 Mylapore, Chennai-600 004.

ARCHITECT  
 Colour Code Reference  
 SHEET - 1

PROPOSED SHOWN THUS  
 SITE SHOWN THUS  
 ROAD SHOWN THUS  
 DRN BY : P.MURUGAN  
 CHK BY :  
 DATE: 9/10/2001  
 SCALE : 1"=8'0" (1:100)

KRITHIKASUBRAHMANYAN & ASSOCIATES  
 ARCHITECTS & DESIGNERS  
 #39, OLIVER ROAD  
 MYLAPORE, CHENNAI - 04  
 PHONE: 4997165, 4671493