



B/SPL.BLD/109/2001  
 Planning Permit No. **AP**  
**APPROVED**  
 SUBJECT TO THE CONDITIONS IN  
 THIS OFFICE LETTER.  
 No. B2/27008/2001 Date: 11.11.2001  
 FOR MEMBER SECRETARY  
 CHENNAI METROPOLITAN  
 DEVELOPMENT AUTHORITY  
 CHENNAI-600 008.


**CMDA (B) / No. 1**  
 C. No. **B2/27008/2001**  
 Asst. **P. A.**  
 Scrutiny **P. A.**  
**A.P.** **D.P.**

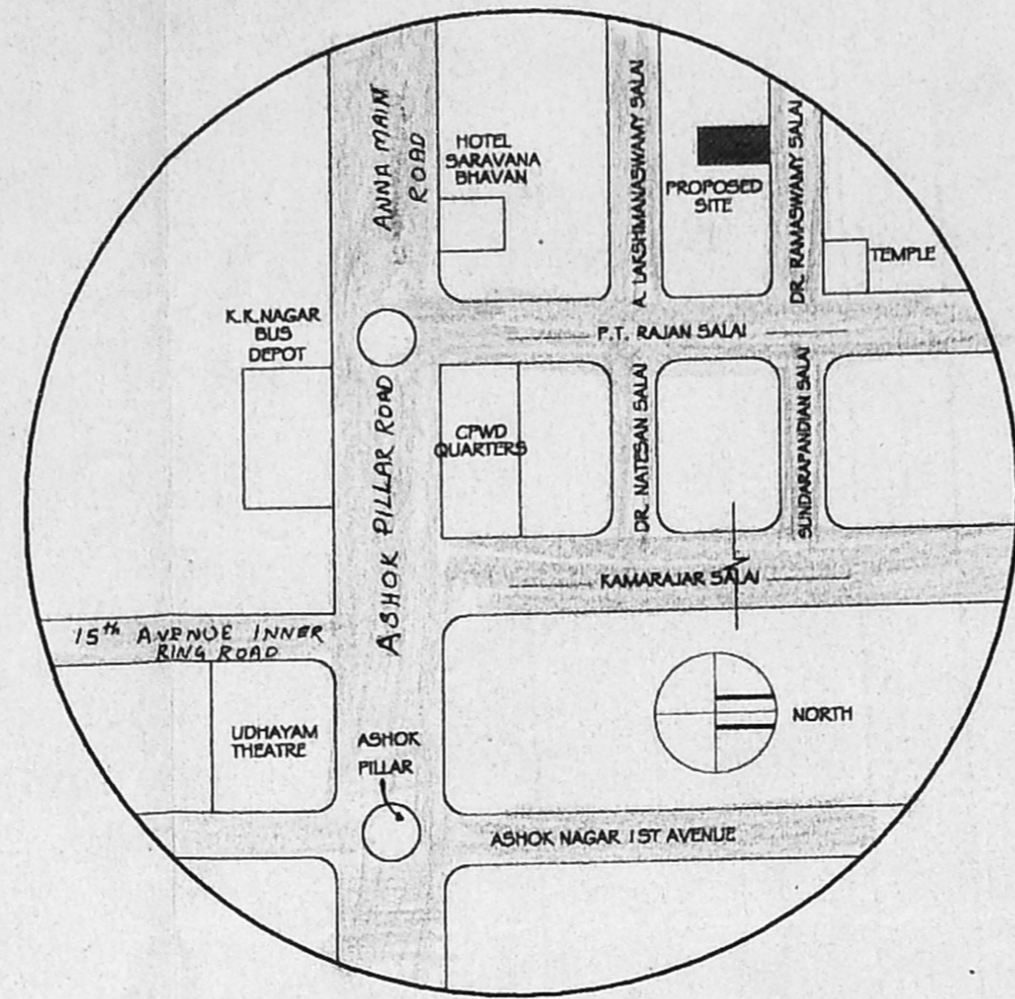


KEY PLAN  
 Not to scale

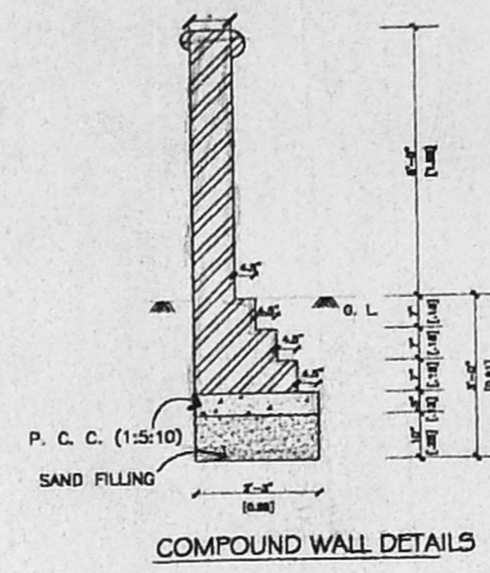


COMPOUND WALL DETAILS

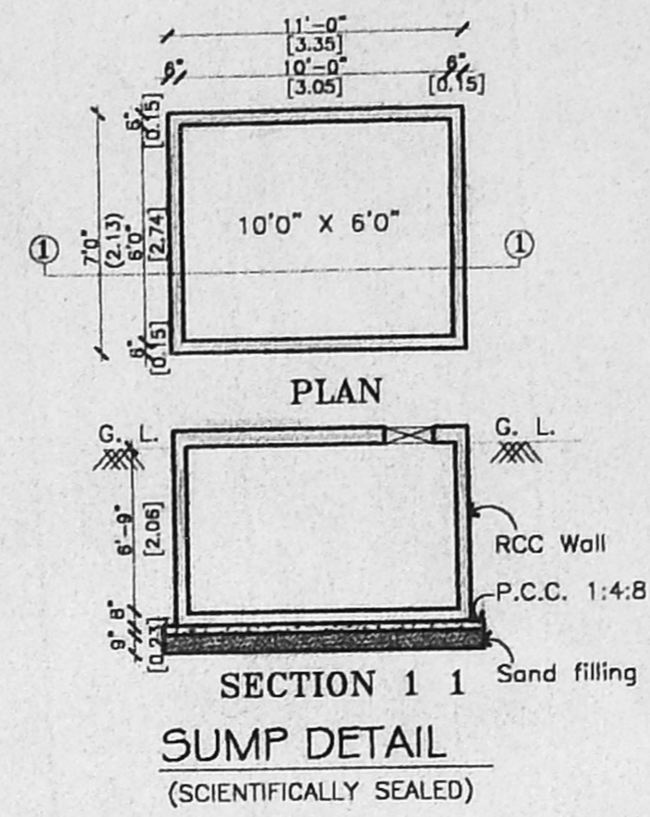

SECTION 1-1  
 SUMP DETAIL  
 (SCIENTIFICALLY SEALED)

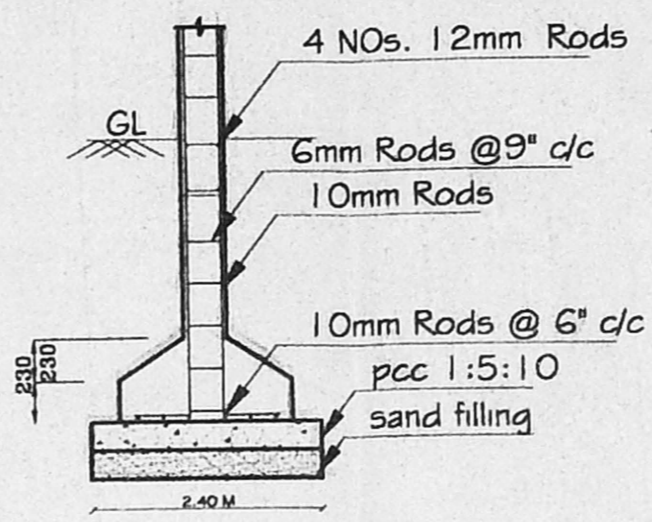

FOUNDATION DETAIL

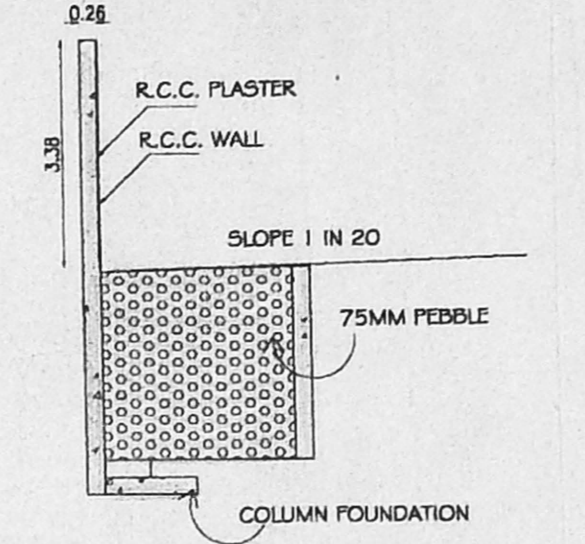


DETAILS OF METRO WATER TRENCH

S.NO.	TYPE	DESCRIPTION	SIZE
01.	D1	FRENCH DOOR	1.68 X 2.13
02.	D1	DOOR	1.07 X 2.13
03.	D2	DOOR	0.91 X 2.13
04.	D3	DOOR	0.76 X 2.13
05.	W1	WINDOW	1.62 X 1.57
06.	W2	WINDOW	1.52 X 1.57
07.	W3	WINDOW	1.37 X 1.57
08.	W4	WINDOW	1.27 X 1.57
09.	W5	WINDOW	1.07 X 1.57
10.	V	VENTILATOR	0.61 X 0.91


PROJECT TITLE:  
 PLAN SHOWING THE PROPOSED RESIDENTIAL/  
 DEPARTMENTAL STORE AT PLOT NO : 198,  
 DOOR NO : 56, T.S. NO : 14, BLOCK NO : 48,  
 DR. RAMASWAMY SALAI, K.K. NAGAR, CHENNAI-78,  
 VIRUGAMBAKKAM, VILLAGE,  
 MAMBALAM - GUINDY TALUK.

AREA STATEMENT :


S.NO.	DESCRIPTION	AREA IN SQ.FT.	AREA IN SQ.M.
01.	PLOT EXTENT	5100 . 00	472 . 50
02.	GROUND FLOOR AREA (RES)	922 . 64	85 . 80
03.	DEPARTMENTAL STORE	692 . 75	64 . 37
04.	FIRST FLOOR AREA	1993 . 73	185 . 21
05.	SECOND FLOOR AREA	1993 . 73	185 . 21
06.	THIRD FLOOR AREA	1993 . 73	185 . 21
07.	TOTAL AREA	7596 . 50	705 . 73
08.	PLOT COVERAGE	39 . 05 %	
09.	F.S.I. PROVIDED	1.493	
10.	NON F.S.I. PROVIDED	234 . 80	21 . 03

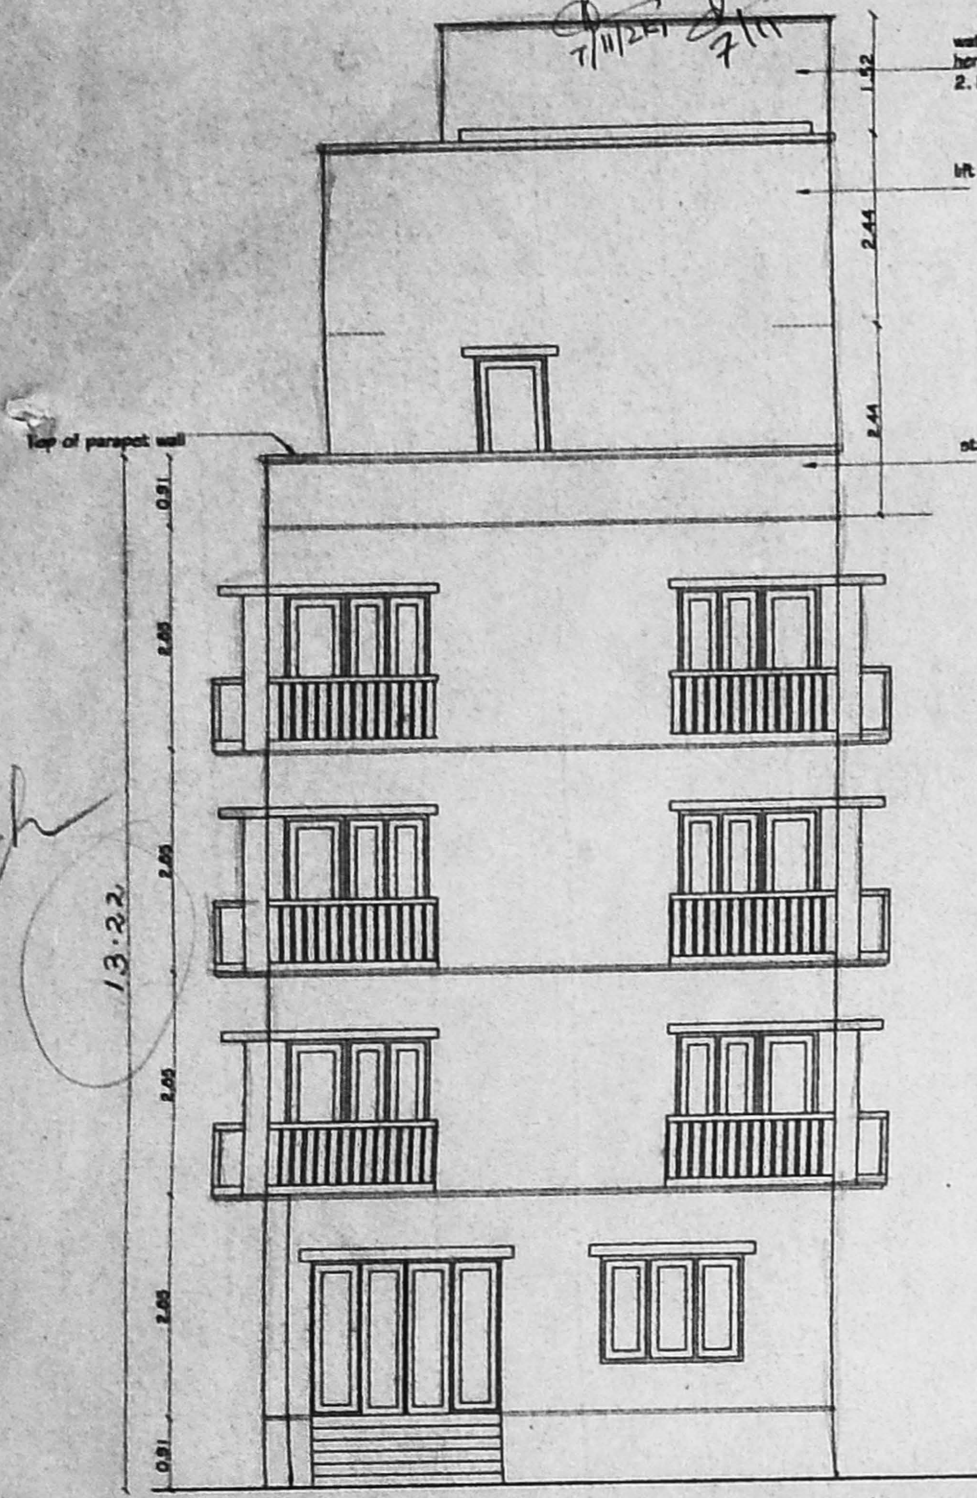


FRONT ELEVATION

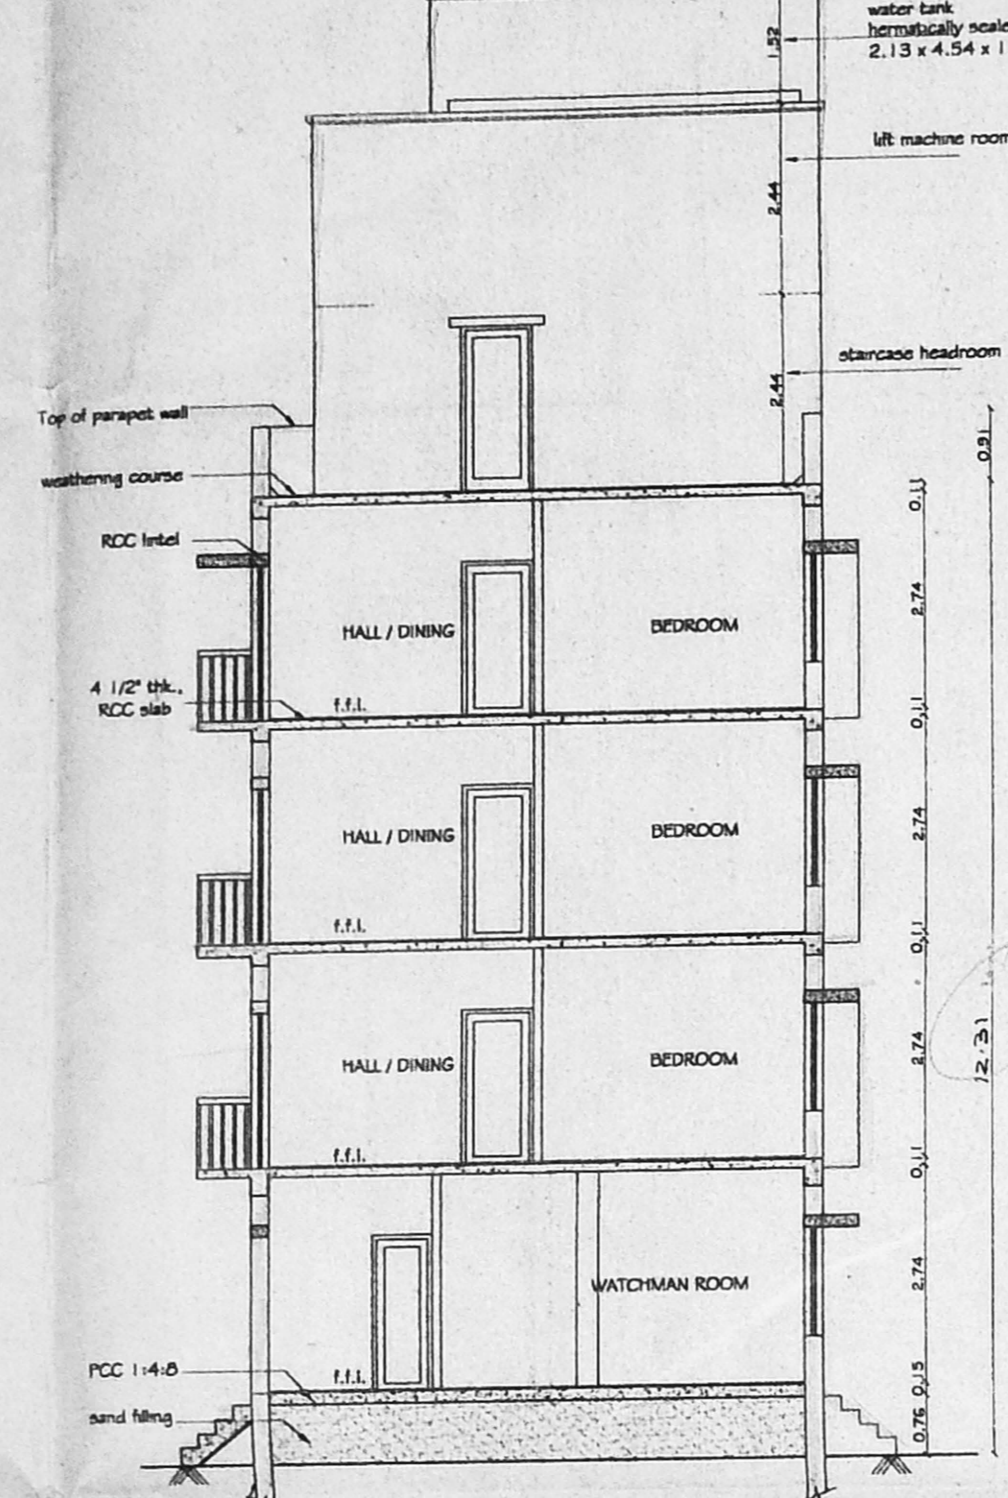


SECTION - S-S'

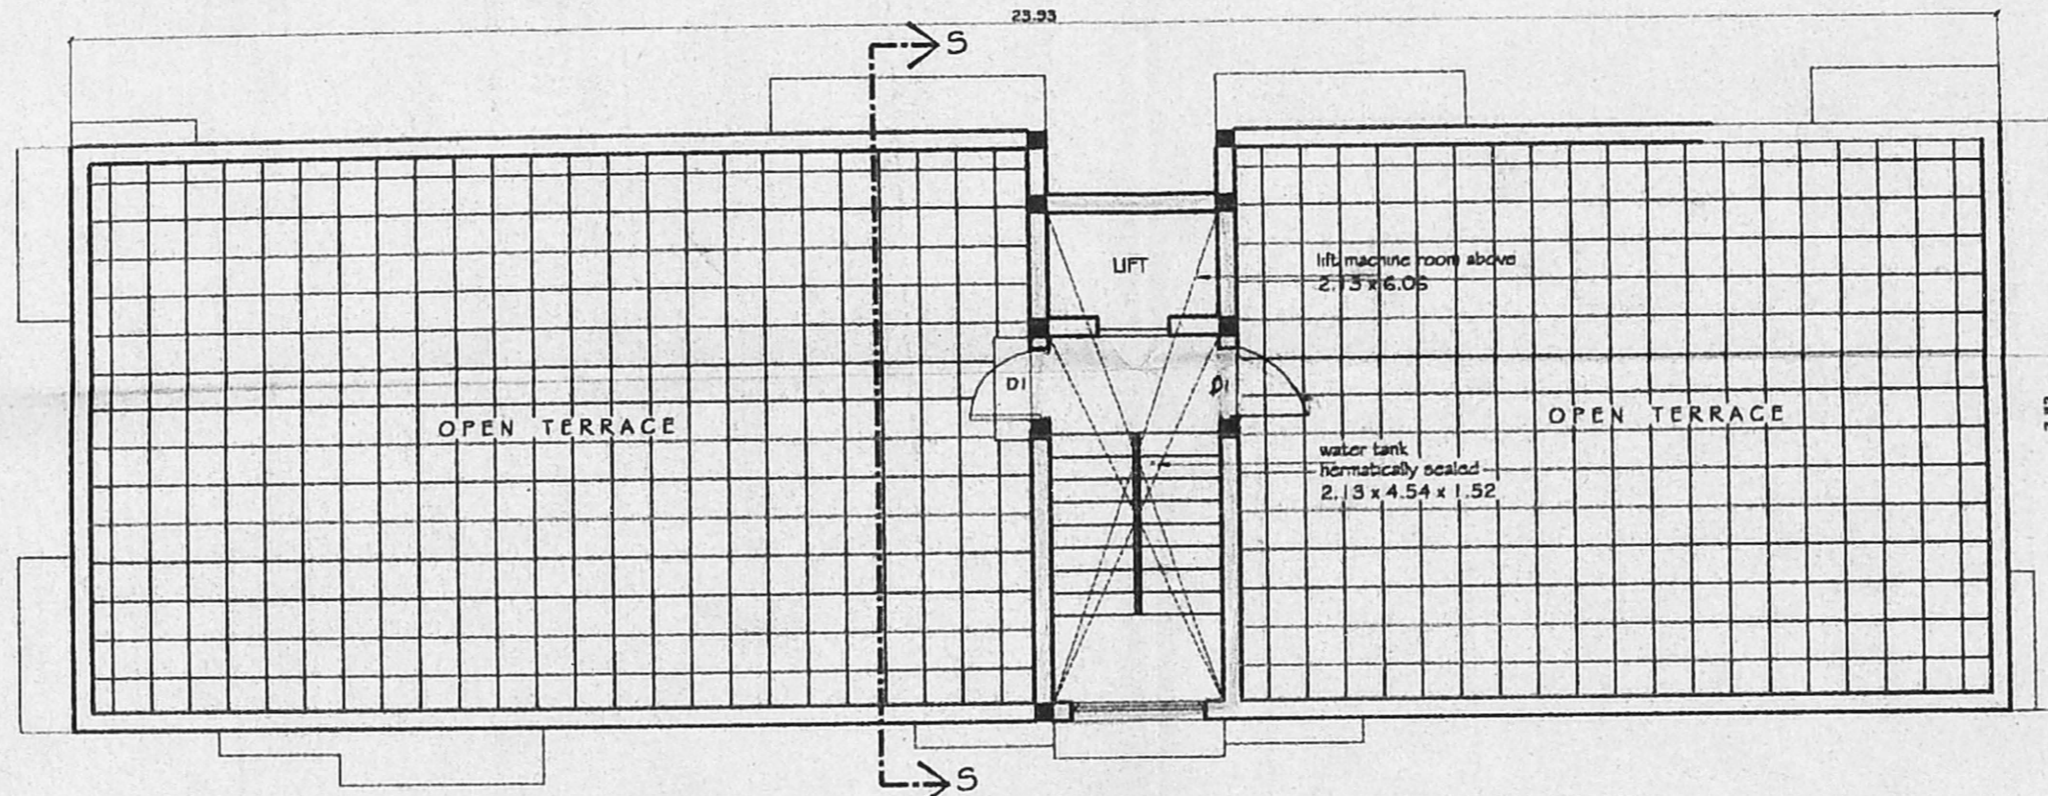

TERRACE FLOOR PLAN

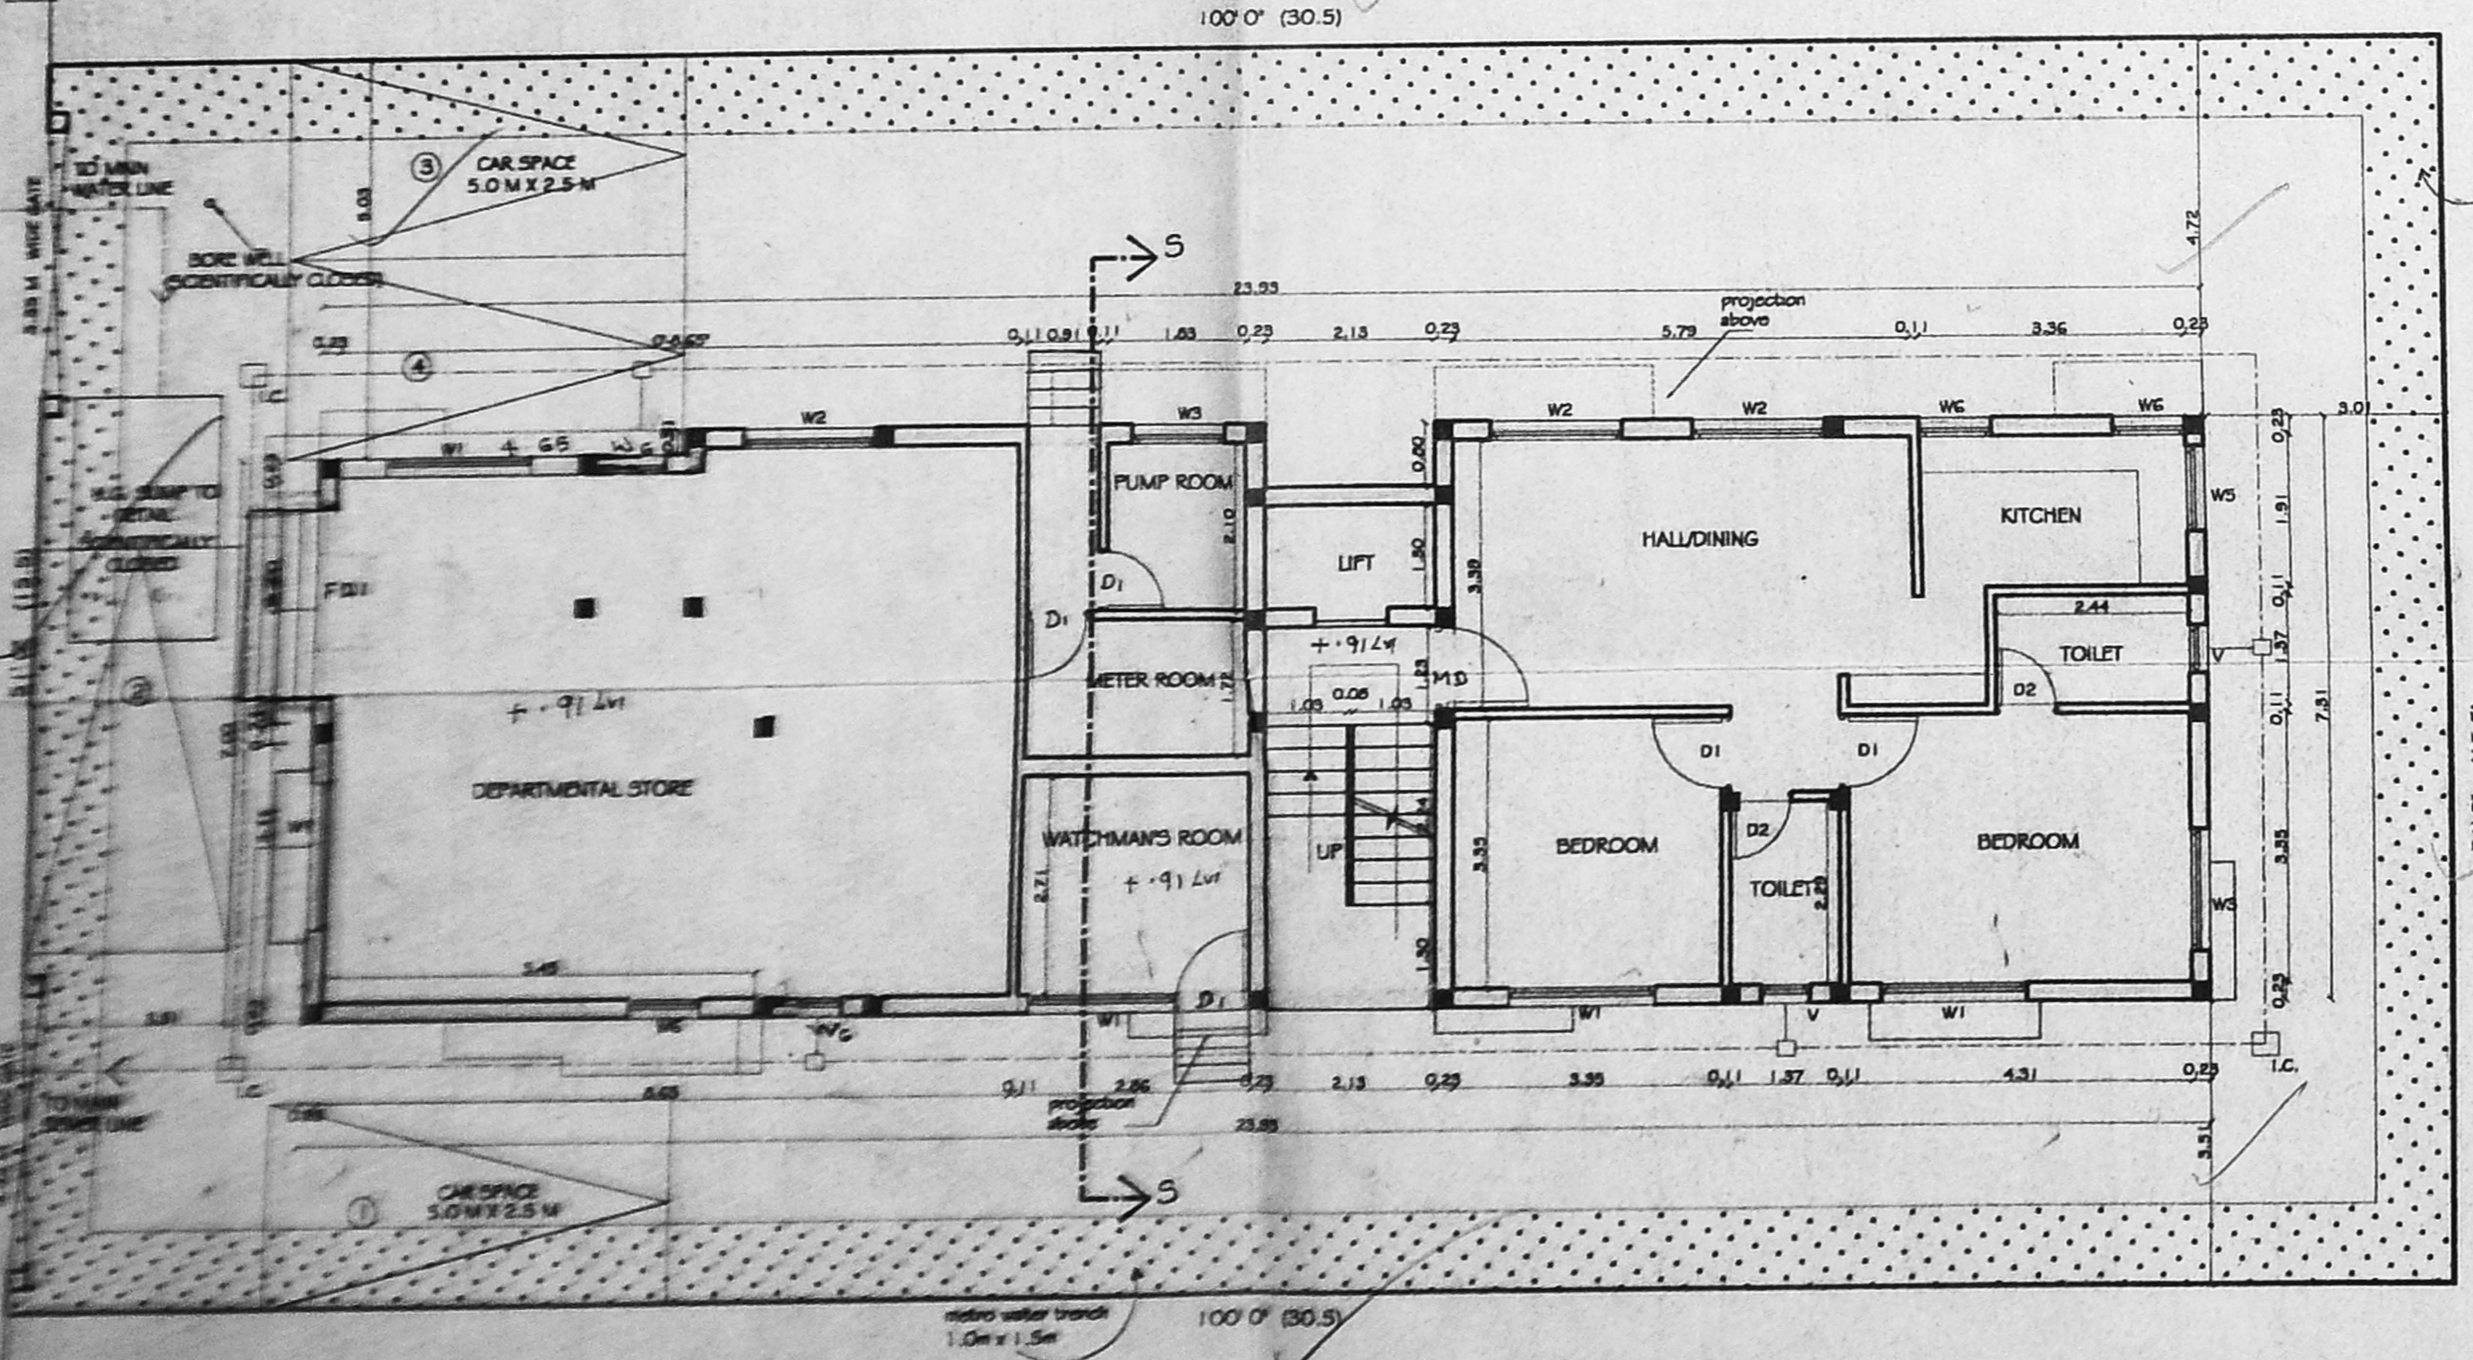

SITE CUM GROUND FLOOR PLAN

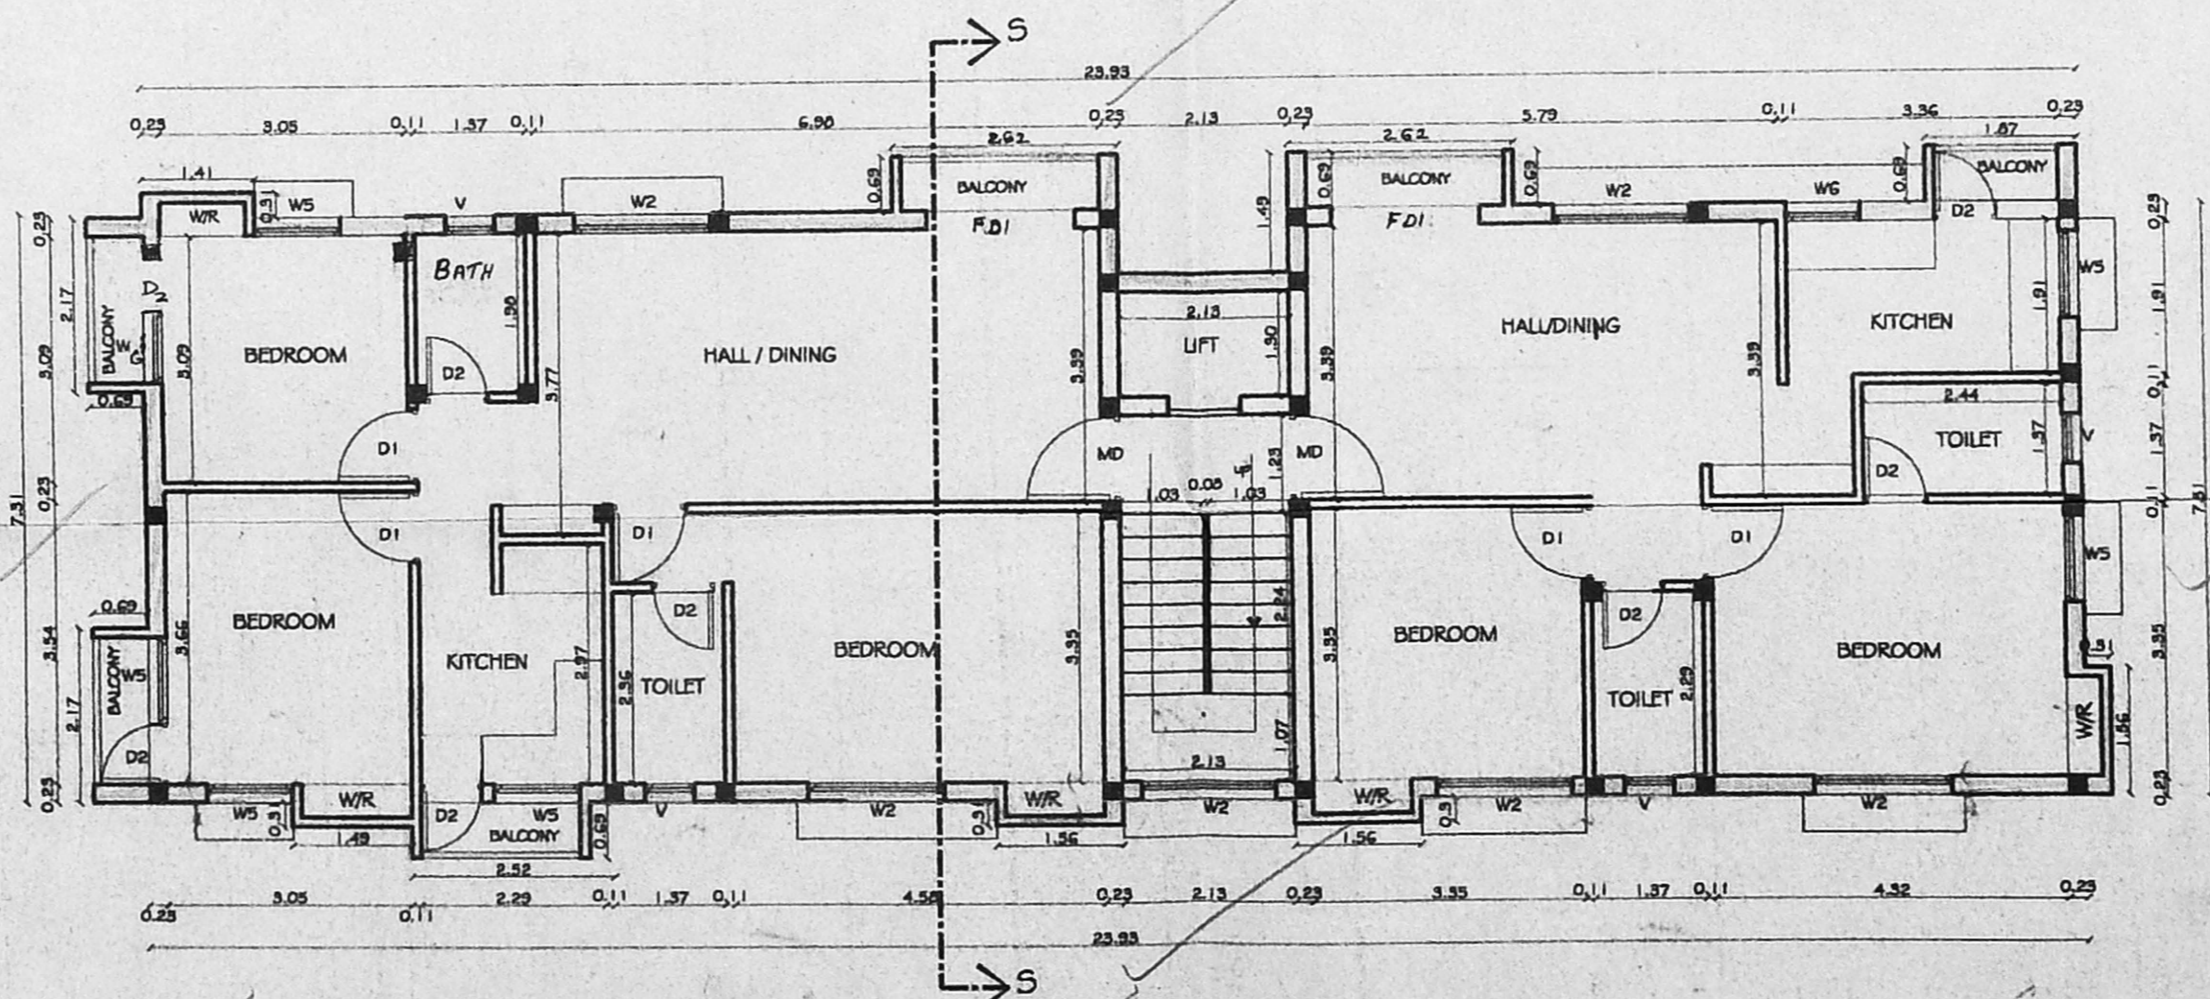

TYPICAL FLOOR PLAN  
 (1st, 2nd and 3rd floor plans)

LEGEND

PROPOSAL	---
ROAD	---
BOUNDARY	---
WATER LINE	---
SEWER LINE	---

NORTH POINT:

SCALE:  
 1" = 50'  
 1" = 100'

OWNER(S):

LICENSED SURVEYOR:  
 K. SELVAM, B.E. AMIE, C.Eng (I) A.I.V.,  
 Consulting Civil Engineer Chartered Engineer  
 Approved Member Licensed Surveyor,  
 Class-1 Reg No: 78, 2001-2002  
 Corporation of Chennai,  
 NEW No. 9, Old No 254,  
 Mogappair East, Chennai-600 050,  
 Phone: 6562050.

**CMDA (B) / No. 1**  
 C No. **B2/27008/2001**  
 Asst. **P. A.**  
 Scrutiny **P. A.**  
**A.P.** **D.P.**