



D/SPL. R.D./415/2001  
 Planning Permit No.  
**APPROVED**  
 SUBJECT TO THE CONDITIONS IN THIS OFFICE LETTER.  
 No. B2/30050/001 Date: 11-1-2001  
 FOR MEMBER SECRETARY  
 CHENNAI METROPOLITAN  
 DEVELOPMENT AUTHORITY  
 CHENNAI-600 009


Revised Plan  
 D/SPL. R.D./415/2001  
**OFFICE COPY**  
 CMDA (B) / No. B2/30050/001  
 C. No. B2/30050/001  
 Assl. Secretary  
 P. A.

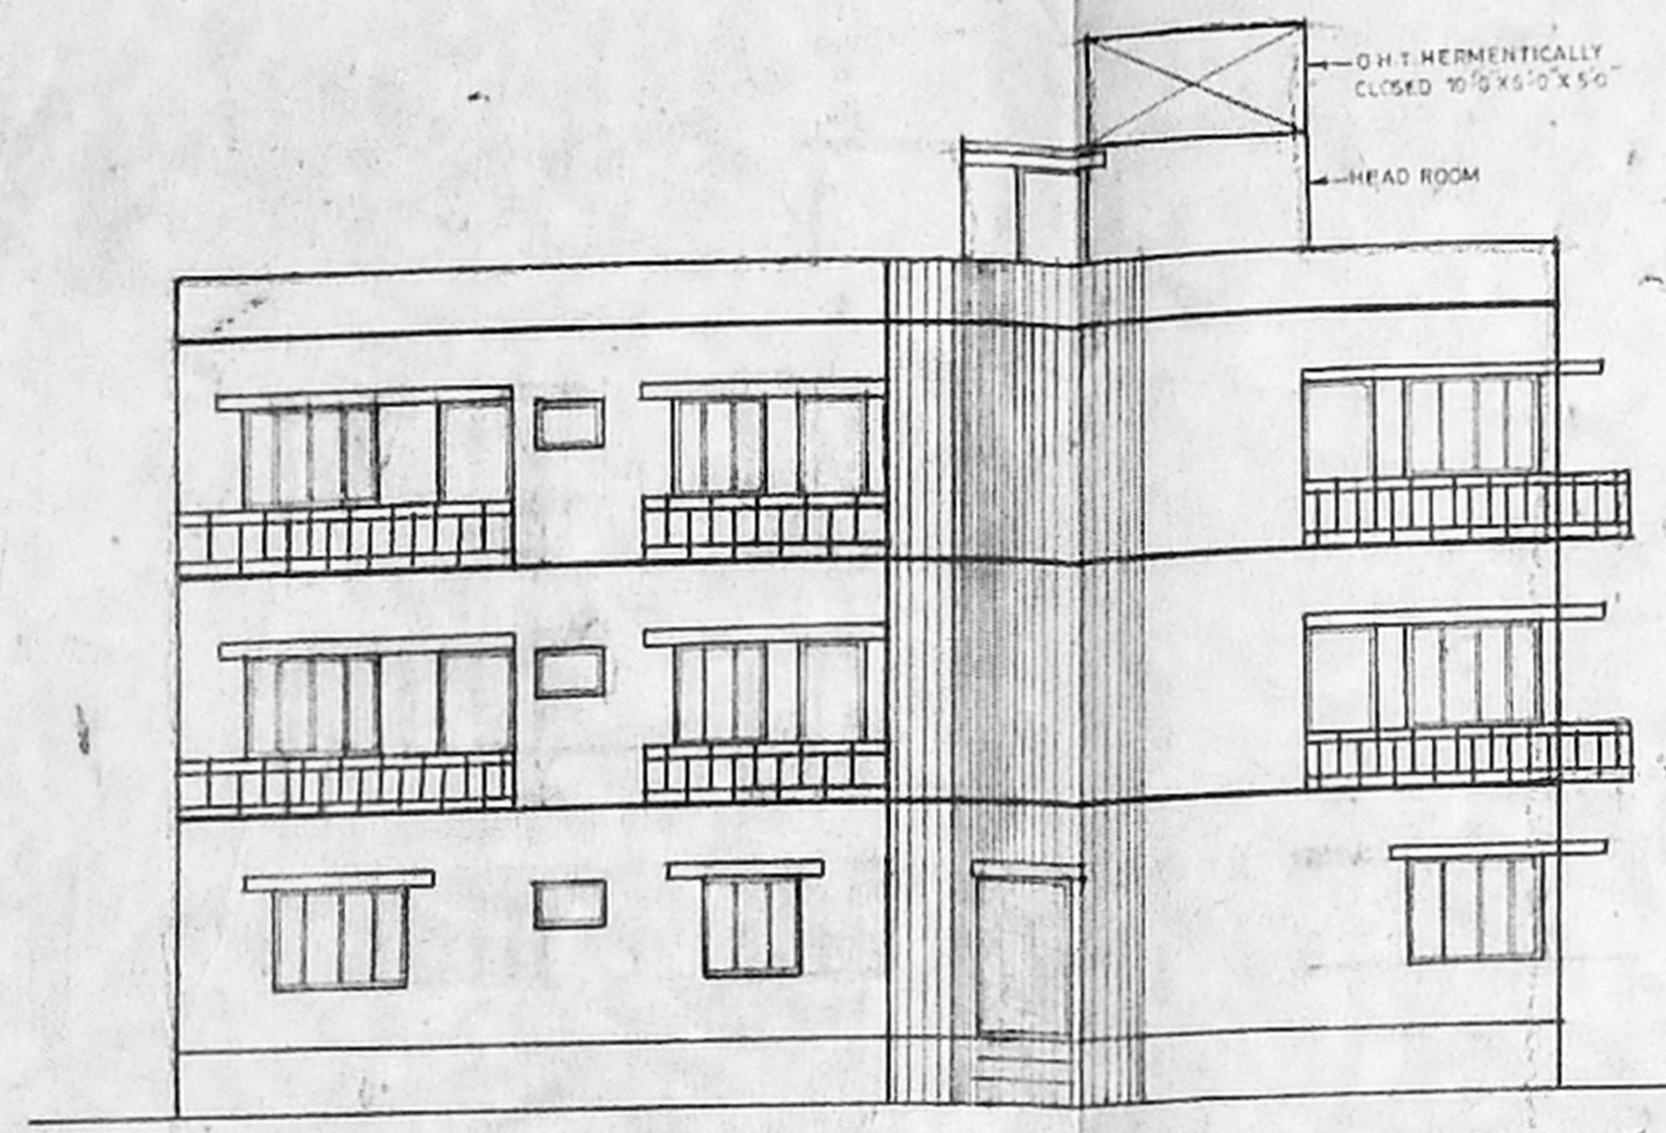


ELEVATION

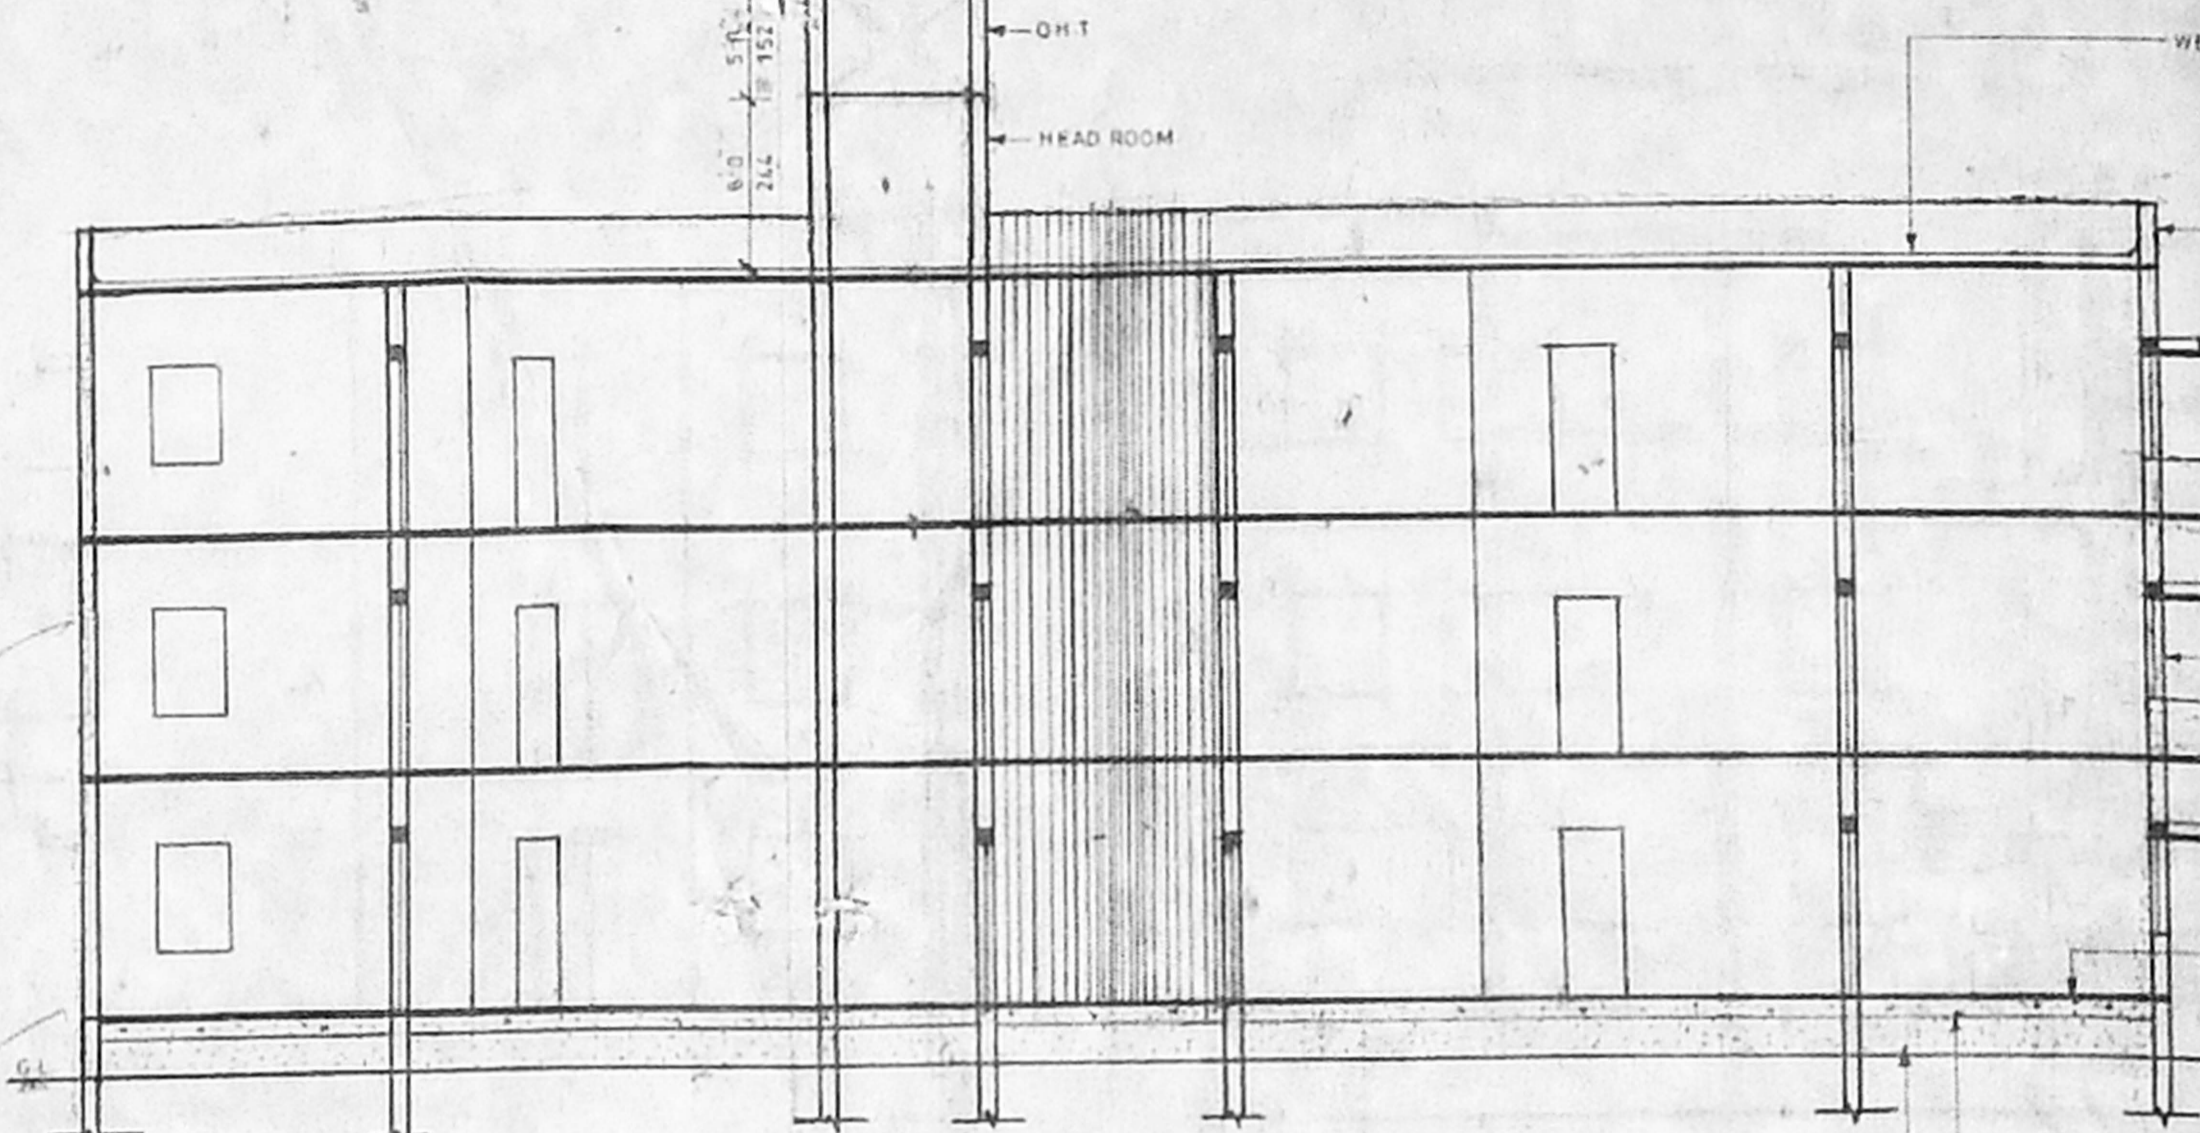


SECTION ON-A-A

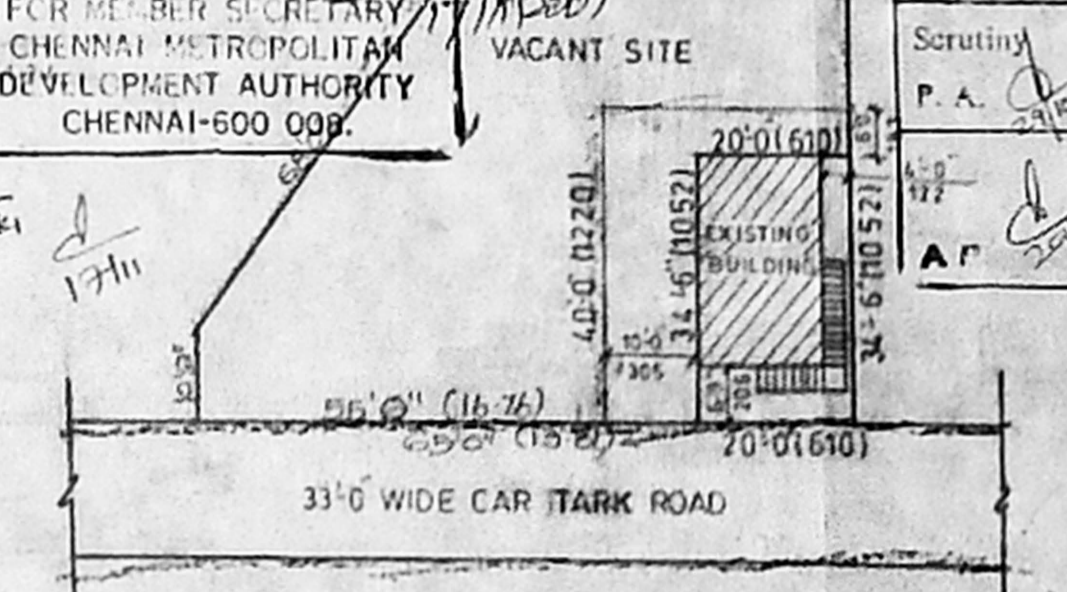


RESIDENTIAL PLOT DETAILS (SCALE 1:200)

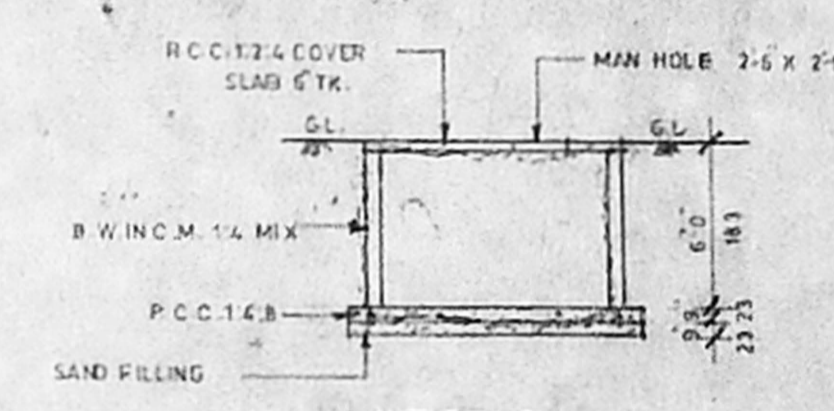


SECTION

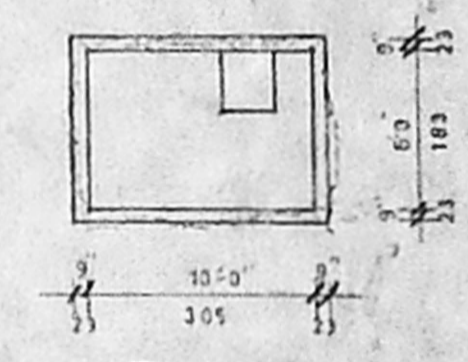


PLAN SUMP DETAIL

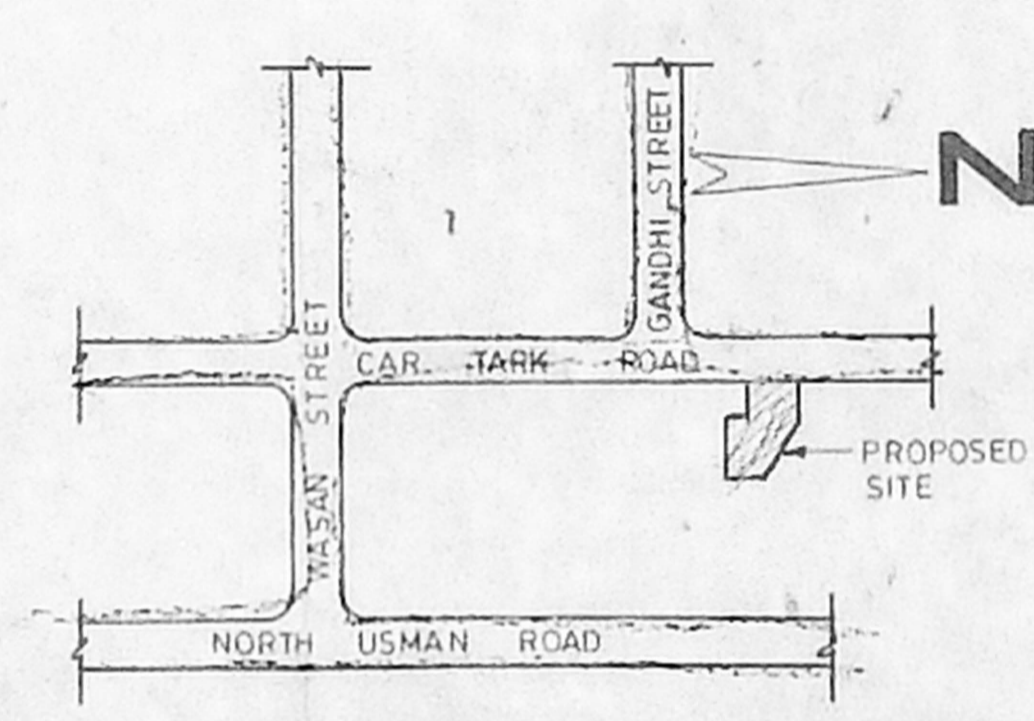


KEY PLAN (NOT TO SCALE)

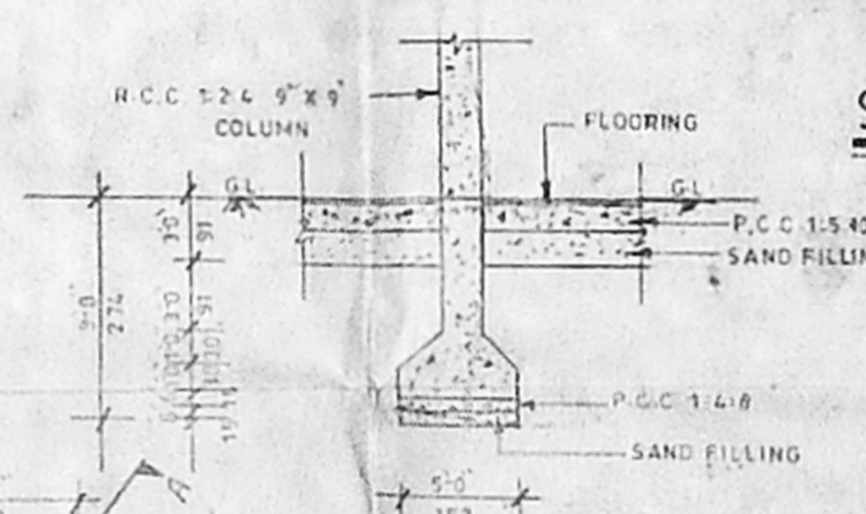


SECTION OF R.C.C. COLUMN DETAIL

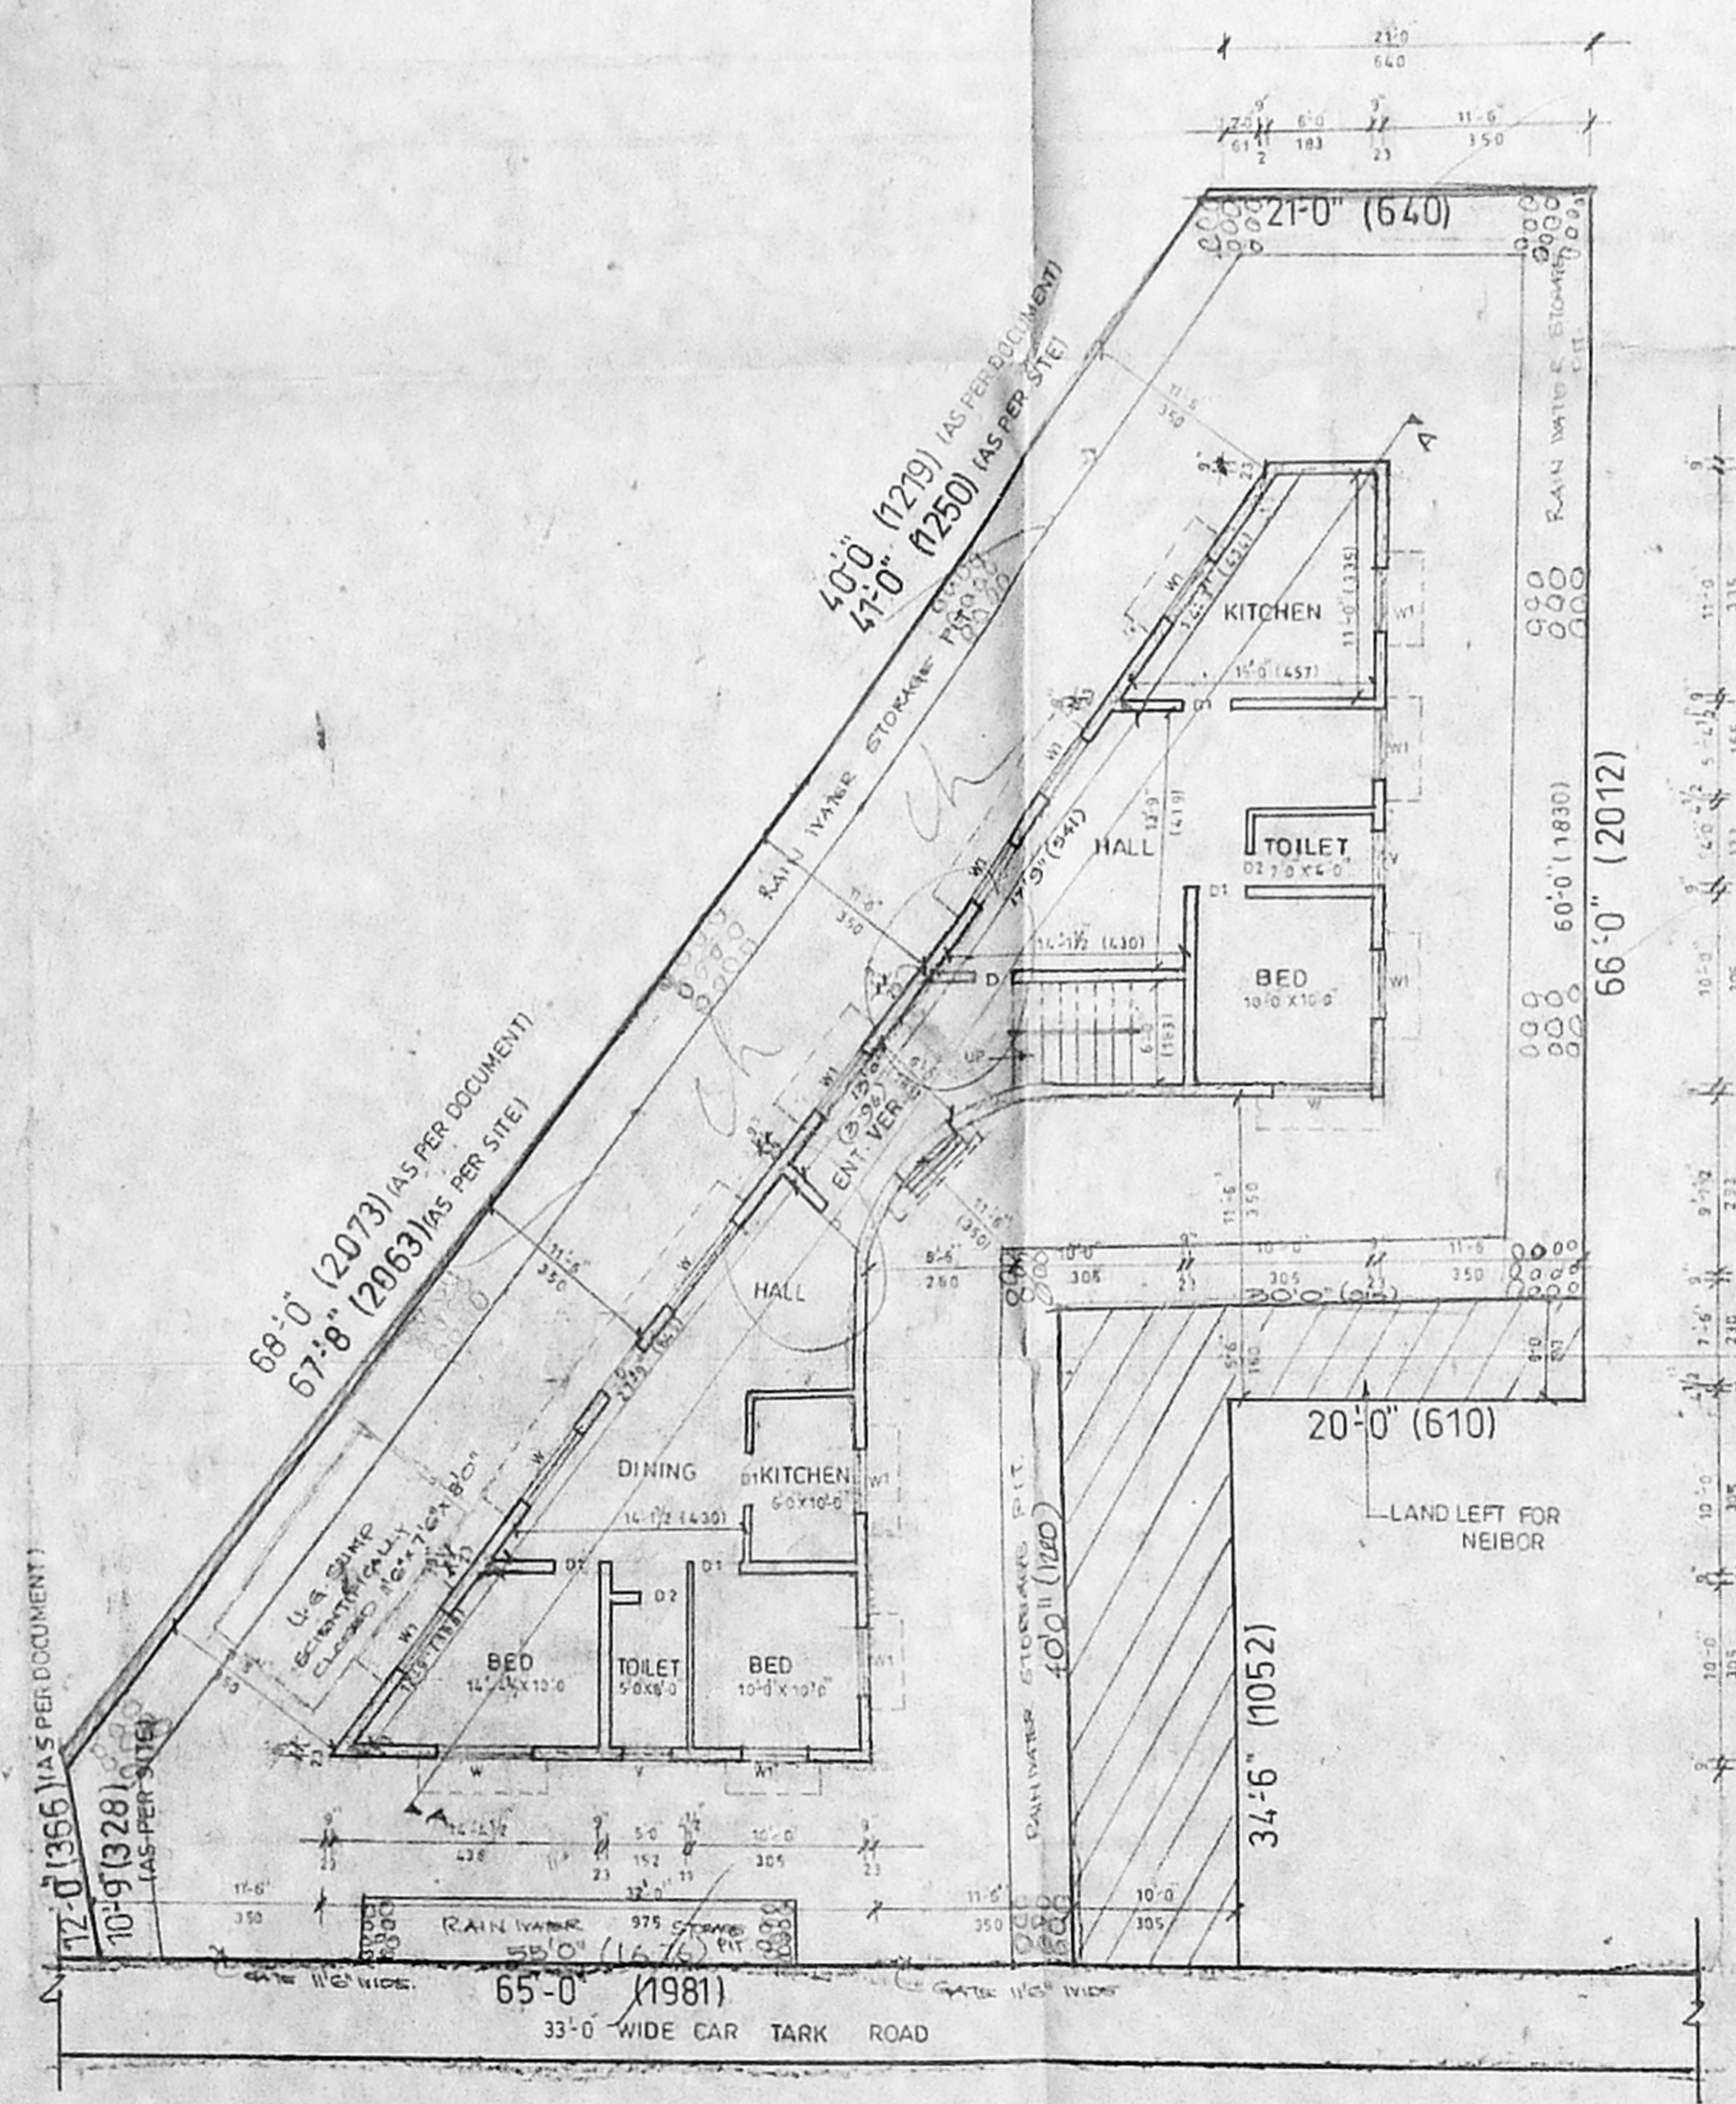

SITE CUM GROUND FLOOR PLAN

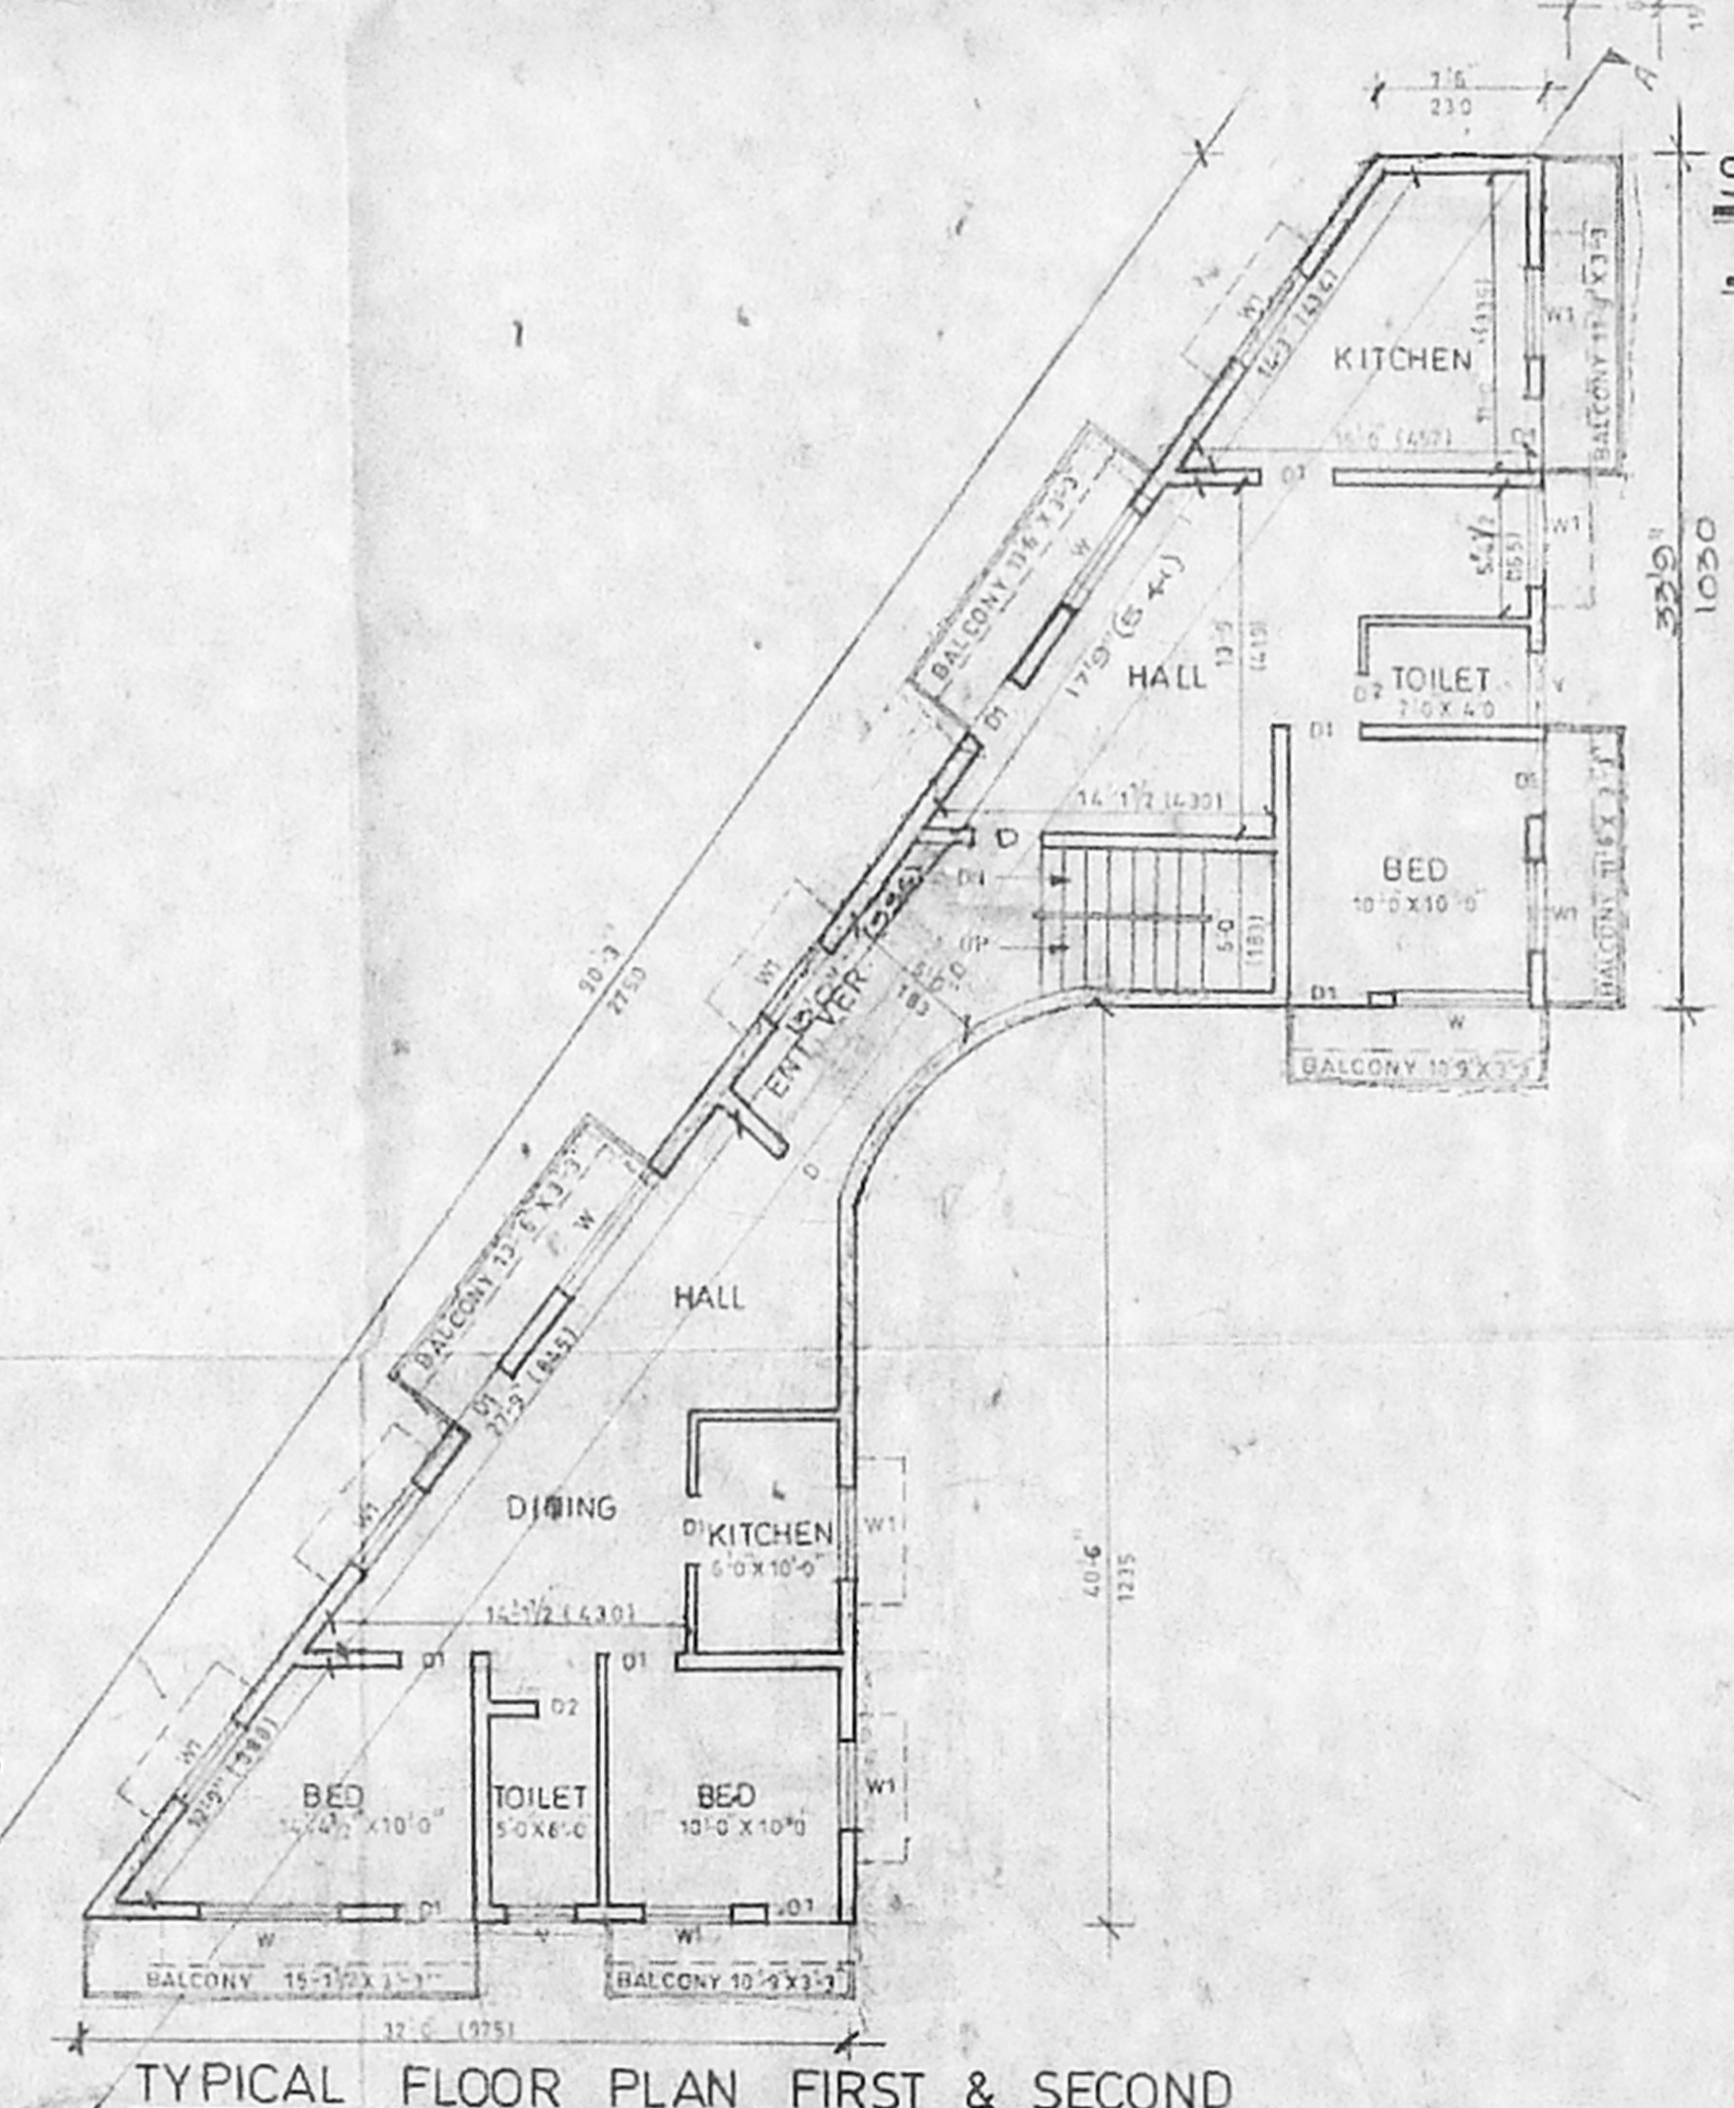

TYPICAL FLOOR PLAN FIRST & SECOND

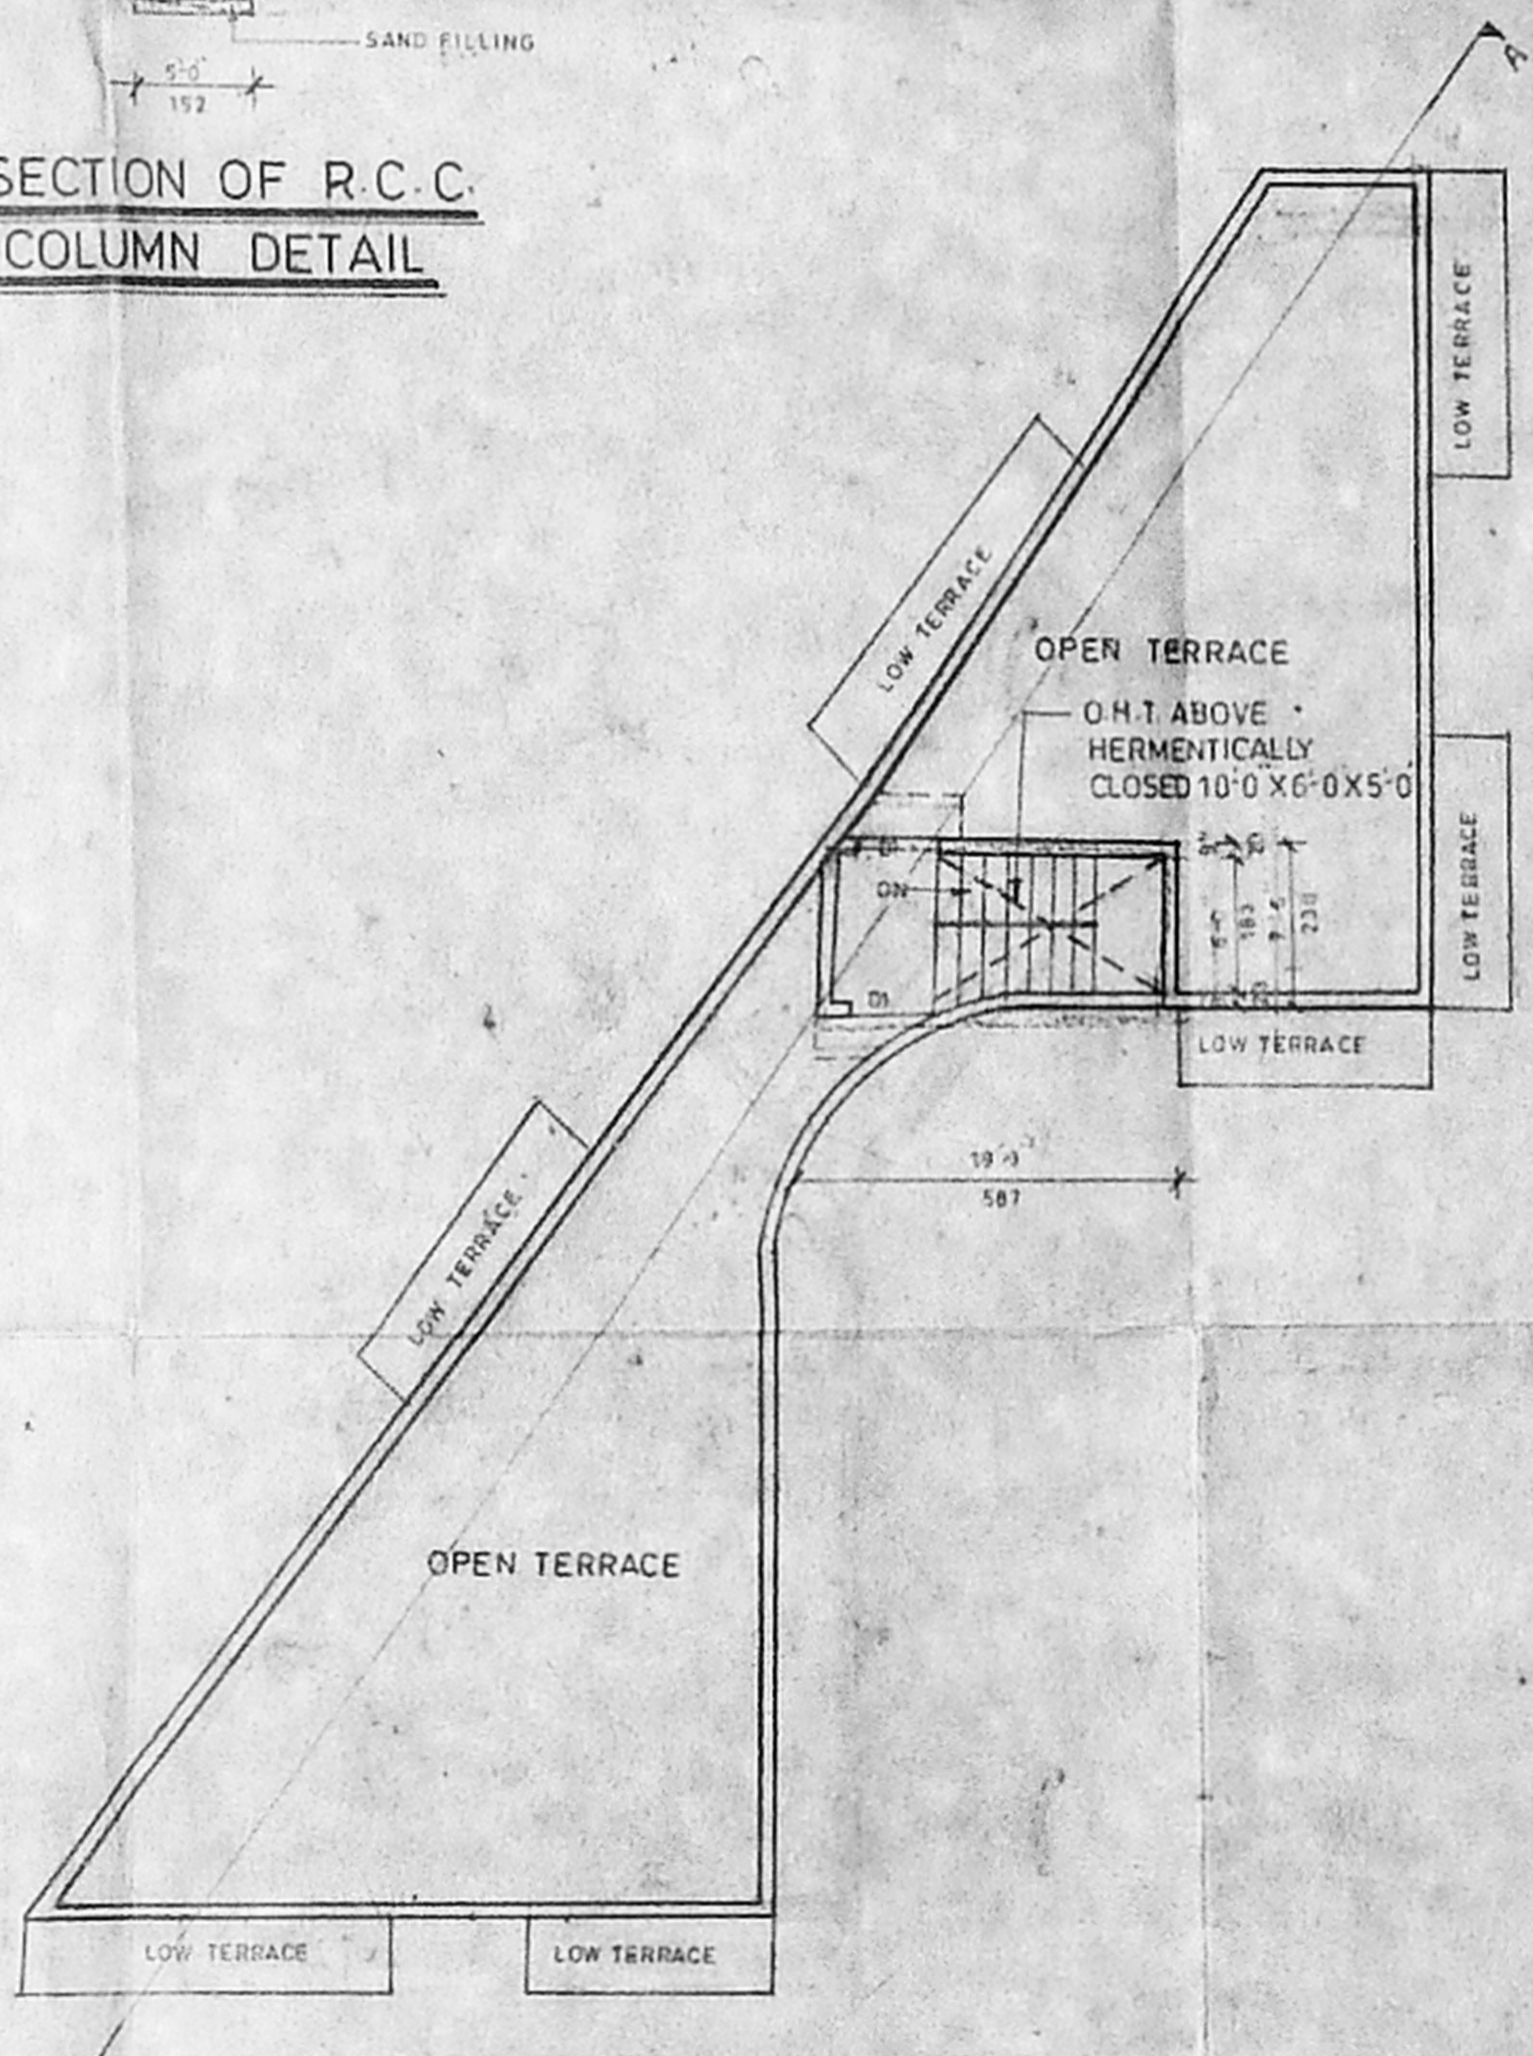

TERRACE FLOOR PLAN

**JOINERY DETAILS**

MD MAIN DOOR	3'6" x 7'0" 107 X 213
D1 DOOR	3'0" x 7'0" 91 X 213
D2 DOOR	2'6" x 7'0" 75 X 213
W WINDOW	6'0" x 4'6" 183 X 137
W1 WINDOW	4'0" x 4'6" 122 X 137
W2 WINDOW	3'0" x 4'6" 91 X 137
V VENTILATOR	3'0" x 2'0" 91 X 61

**AREA STATEMENT**

SO. FT.	SQ. MT.
PLOT AREA	3960.00 367.89
PRO. G FLOOR	1378.75 128.09
PRO. F FLOOR	1661.12 154.32
PRO. S FLOOR	1661.12 154.32
TOTAL AREA	4701.00 436.72
PLOT COVERAGE	34.82 %
F.S.I.	1.19.

**COLOR INDEX**

PROPOSALS	[Symbol]
ROAD	[Symbol]
SITE BOUNDARY	[Symbol]

OWNER

*(Signature)*

K. SELVAM, B.E. AMIE, C.Eng. (I), A.I.V.,  
 Consulting Civil Engineer, Chartered Engineer,  
 Approved Valuer & Licensed Surveyor,  
 Class-I, Reg No: 75/2091/2002  
 Corporation of Chennai,  
 NEW No. 9, Old No. 2/51,  
 Nogeppur East, Chennai-600 050  
 Phone: 6562050.