




FRONT ELEVATION

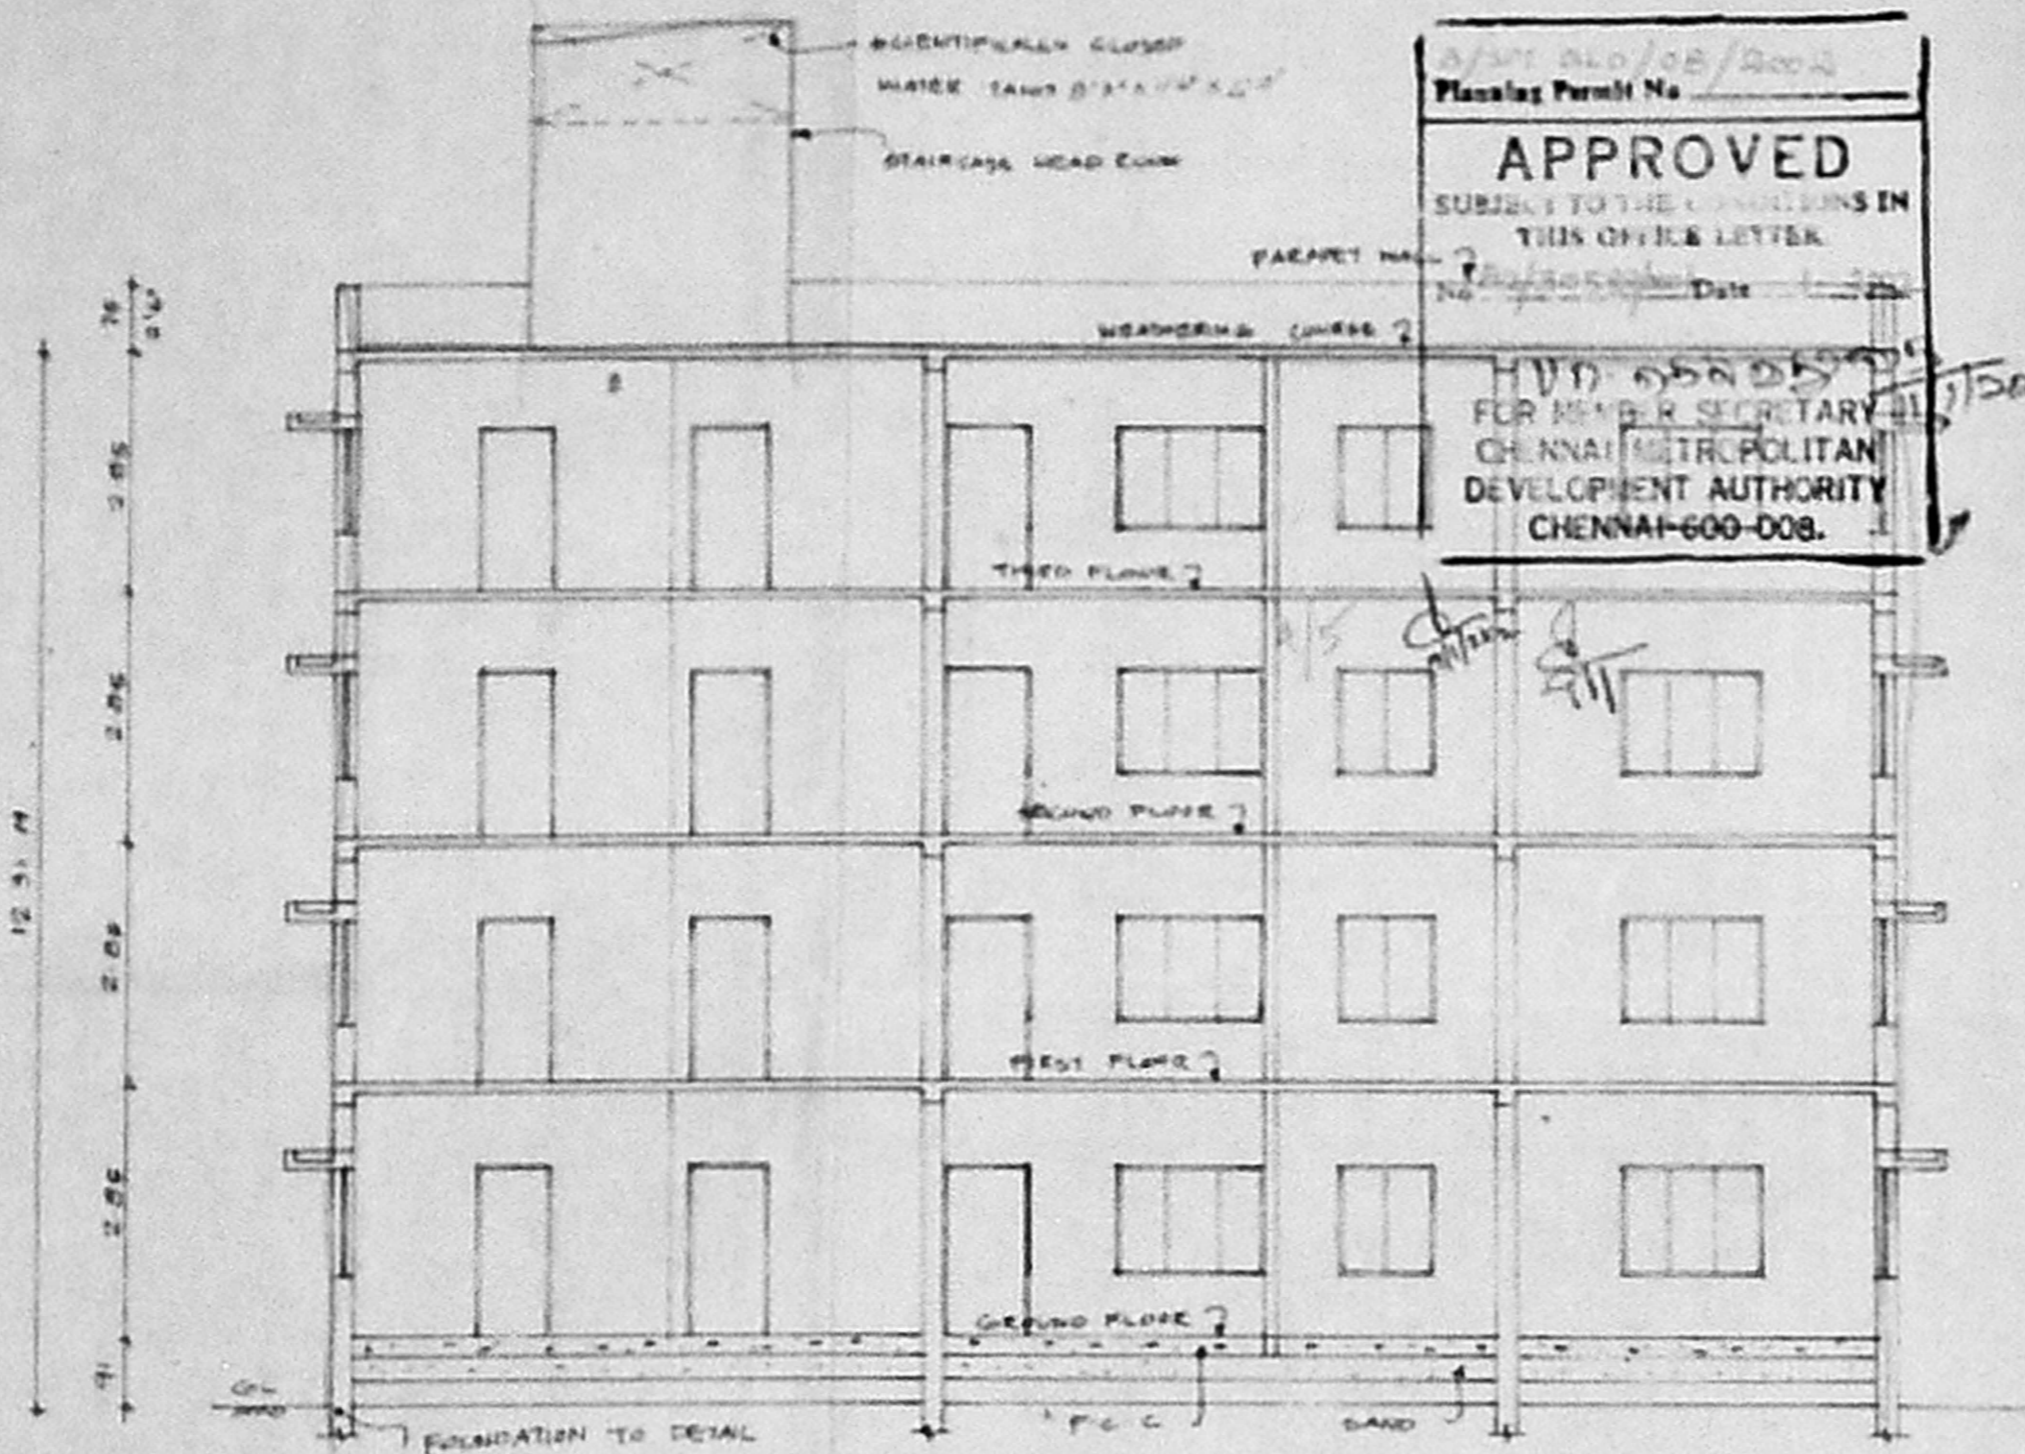

SECTION ON AA

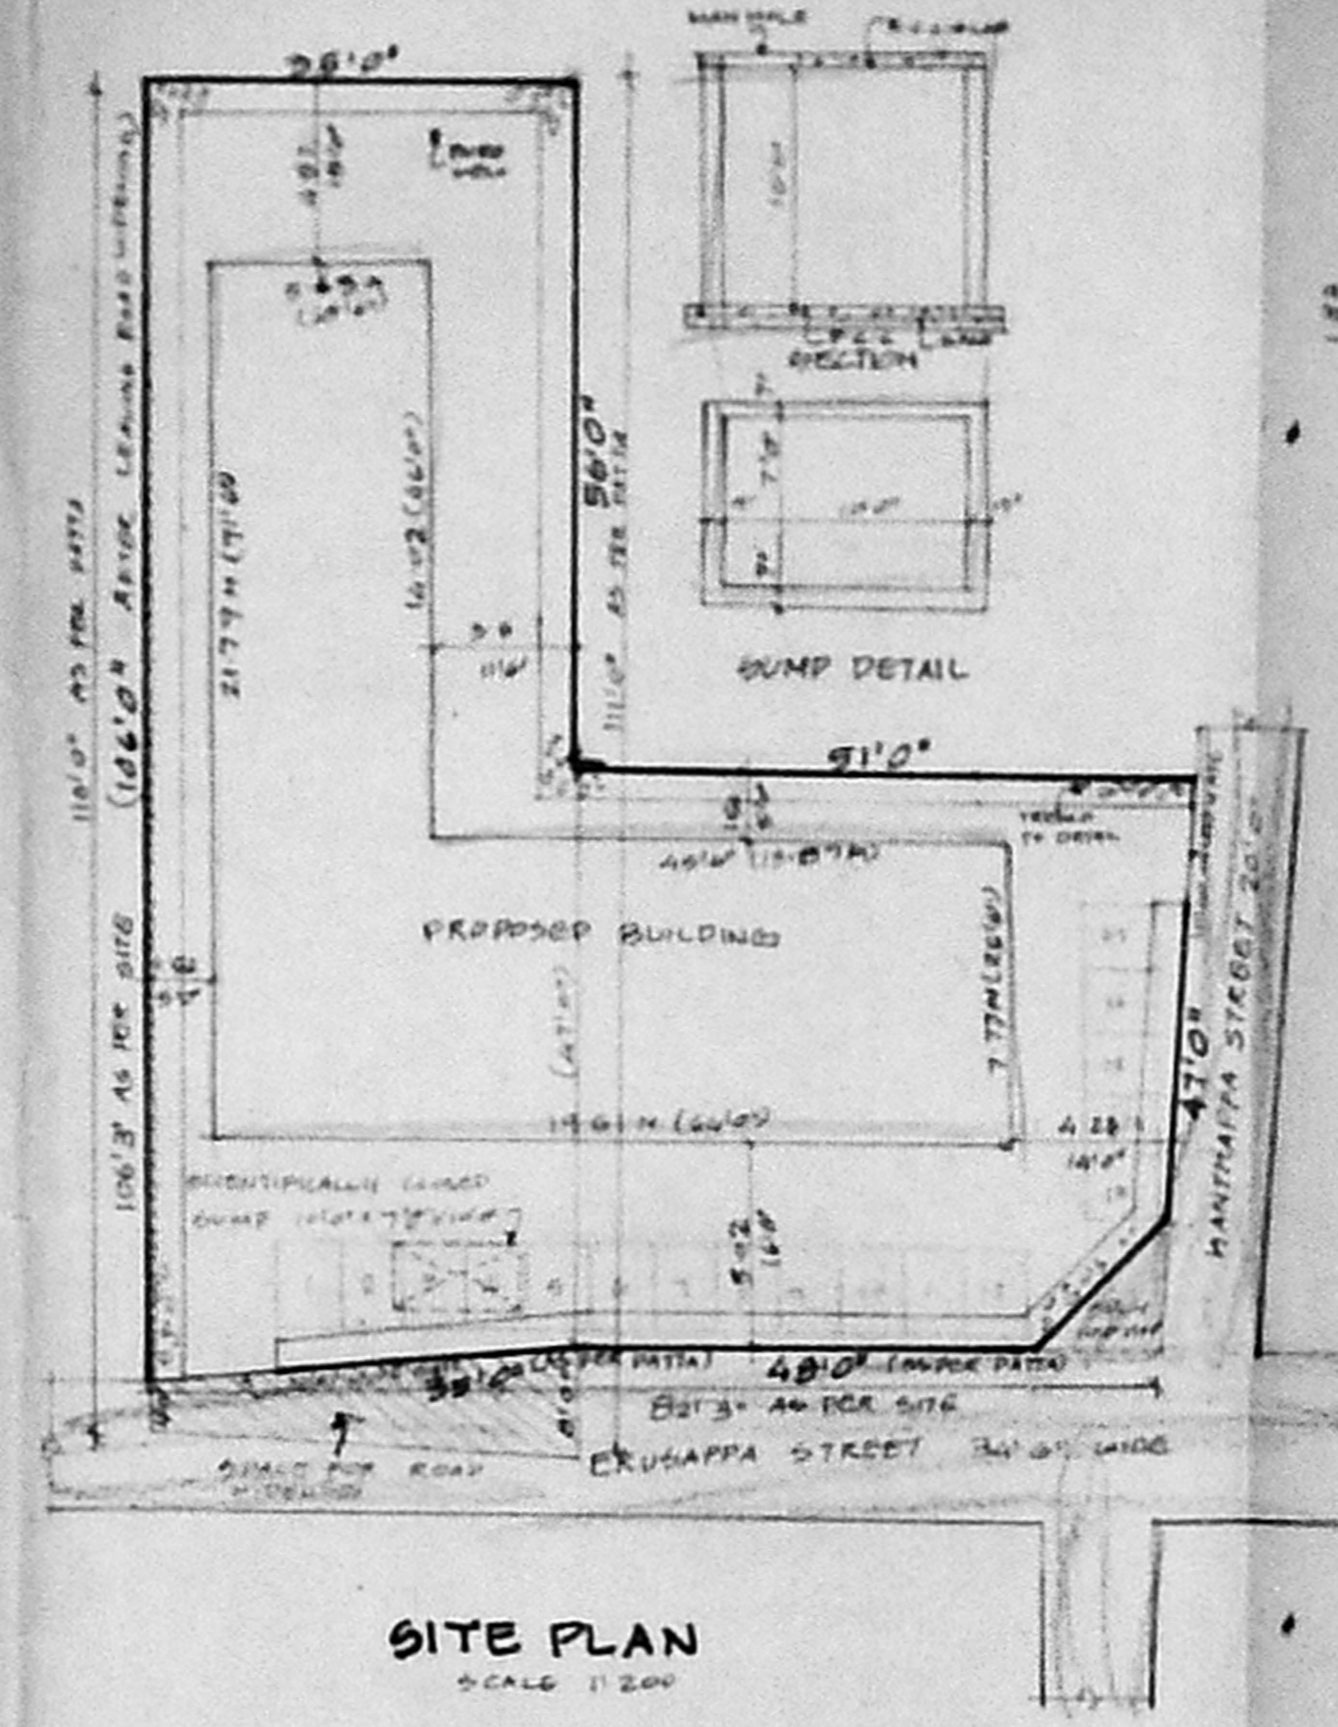

SITE PLAN
SCALE 1:200

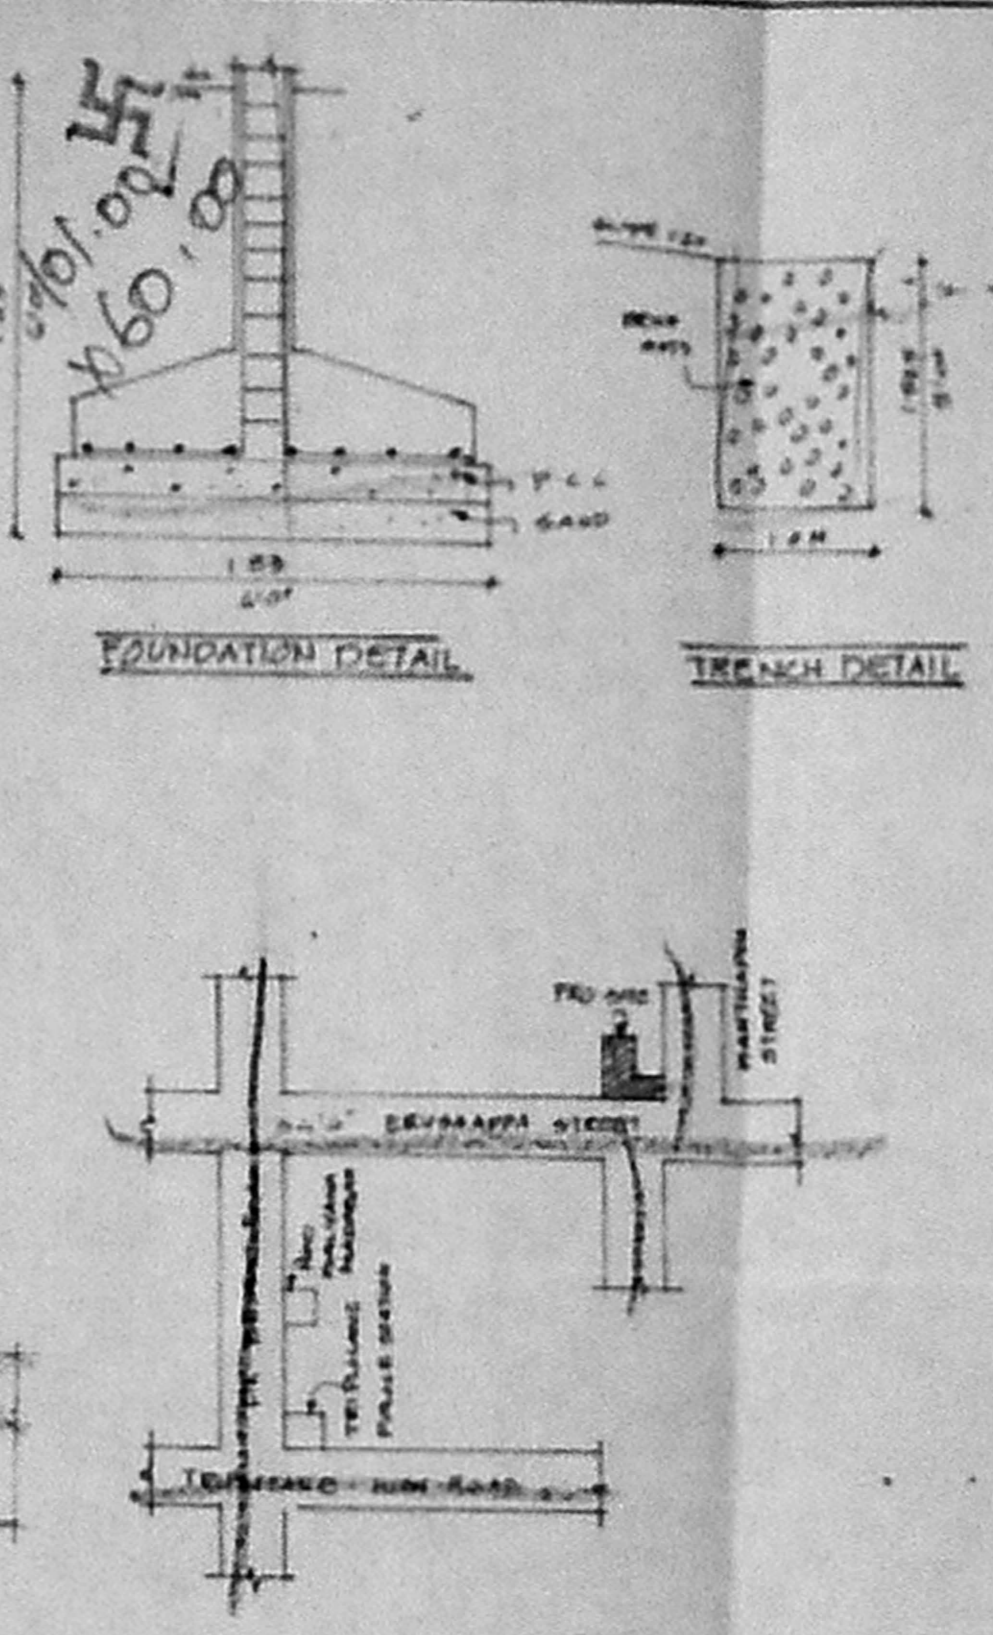

MEQ PLAN
NOT TO SCALE

APPROVED
SUBJECT TO THE CONDITIONS IN
THIS OFFICE LETTER
H.D. GRADY
FOR MEMBER SECRETARY
CHENNAI METROPOLITAN
DEVELOPMENT AUTHORITY
CHENNAI-600-008.

OFFICE COPY
PLAN SHOWING THE PROPOSED
RESIDENTIAL BUILDING AT
DOOR NO. 26, NEW
BRUSAPPA STREET, TRIPLIKANE
CHENNAI, DIVISION NO. 91.
ZONE NO. VII R.S. NO. 8936 B-4
BLOCK NO. 10 MULAPORE
VILLAGE CHENNAI DT.


CMDA (B) / No. 1
C. No. 24/30534/2001
Asst.
Surveyor
P.A.

SPECIFICATION	JOINTRY
FOUNDATION IN P.C.C.	1:1
ROOF SLAB IN R.C.C.	1:1
WALL WORK IN C.M. 1:5	1:1
PLASTER IN C.M. 1:3	1:1
WOOD WORK	1:1
VENTILATOR	1:1


AREA	sq. ft.	sq. m.
PLOT AREA	6178.90	574.0
GROUND FLOOR AREA	1753.444	163.657
FIRST FLOOR AREA	2488.444	229.447
SECOND FLOOR AREA	2488.444	229.447
THIRD FLOOR AREA	2488.444	229.447
TOTAL BUILT UP AREA	9604.180	892.000
PLT. COVERAGE	40%	
GROUND FLOOR NON P.C.C. AREA	540.00	50.000

SCALE	REFERENCE
SCALE 1:100	PROPOSED
DATE 2.9.01	R.P.P.
N	BOUNDARY


OWNER
S. ATHIYAN, B.E.
Class-1 Licensed Surveyor No. 181
City of Chennai
33, Nethalvi S. T. Nagar, Chennai-600-017
LICENSED SURVEYOR

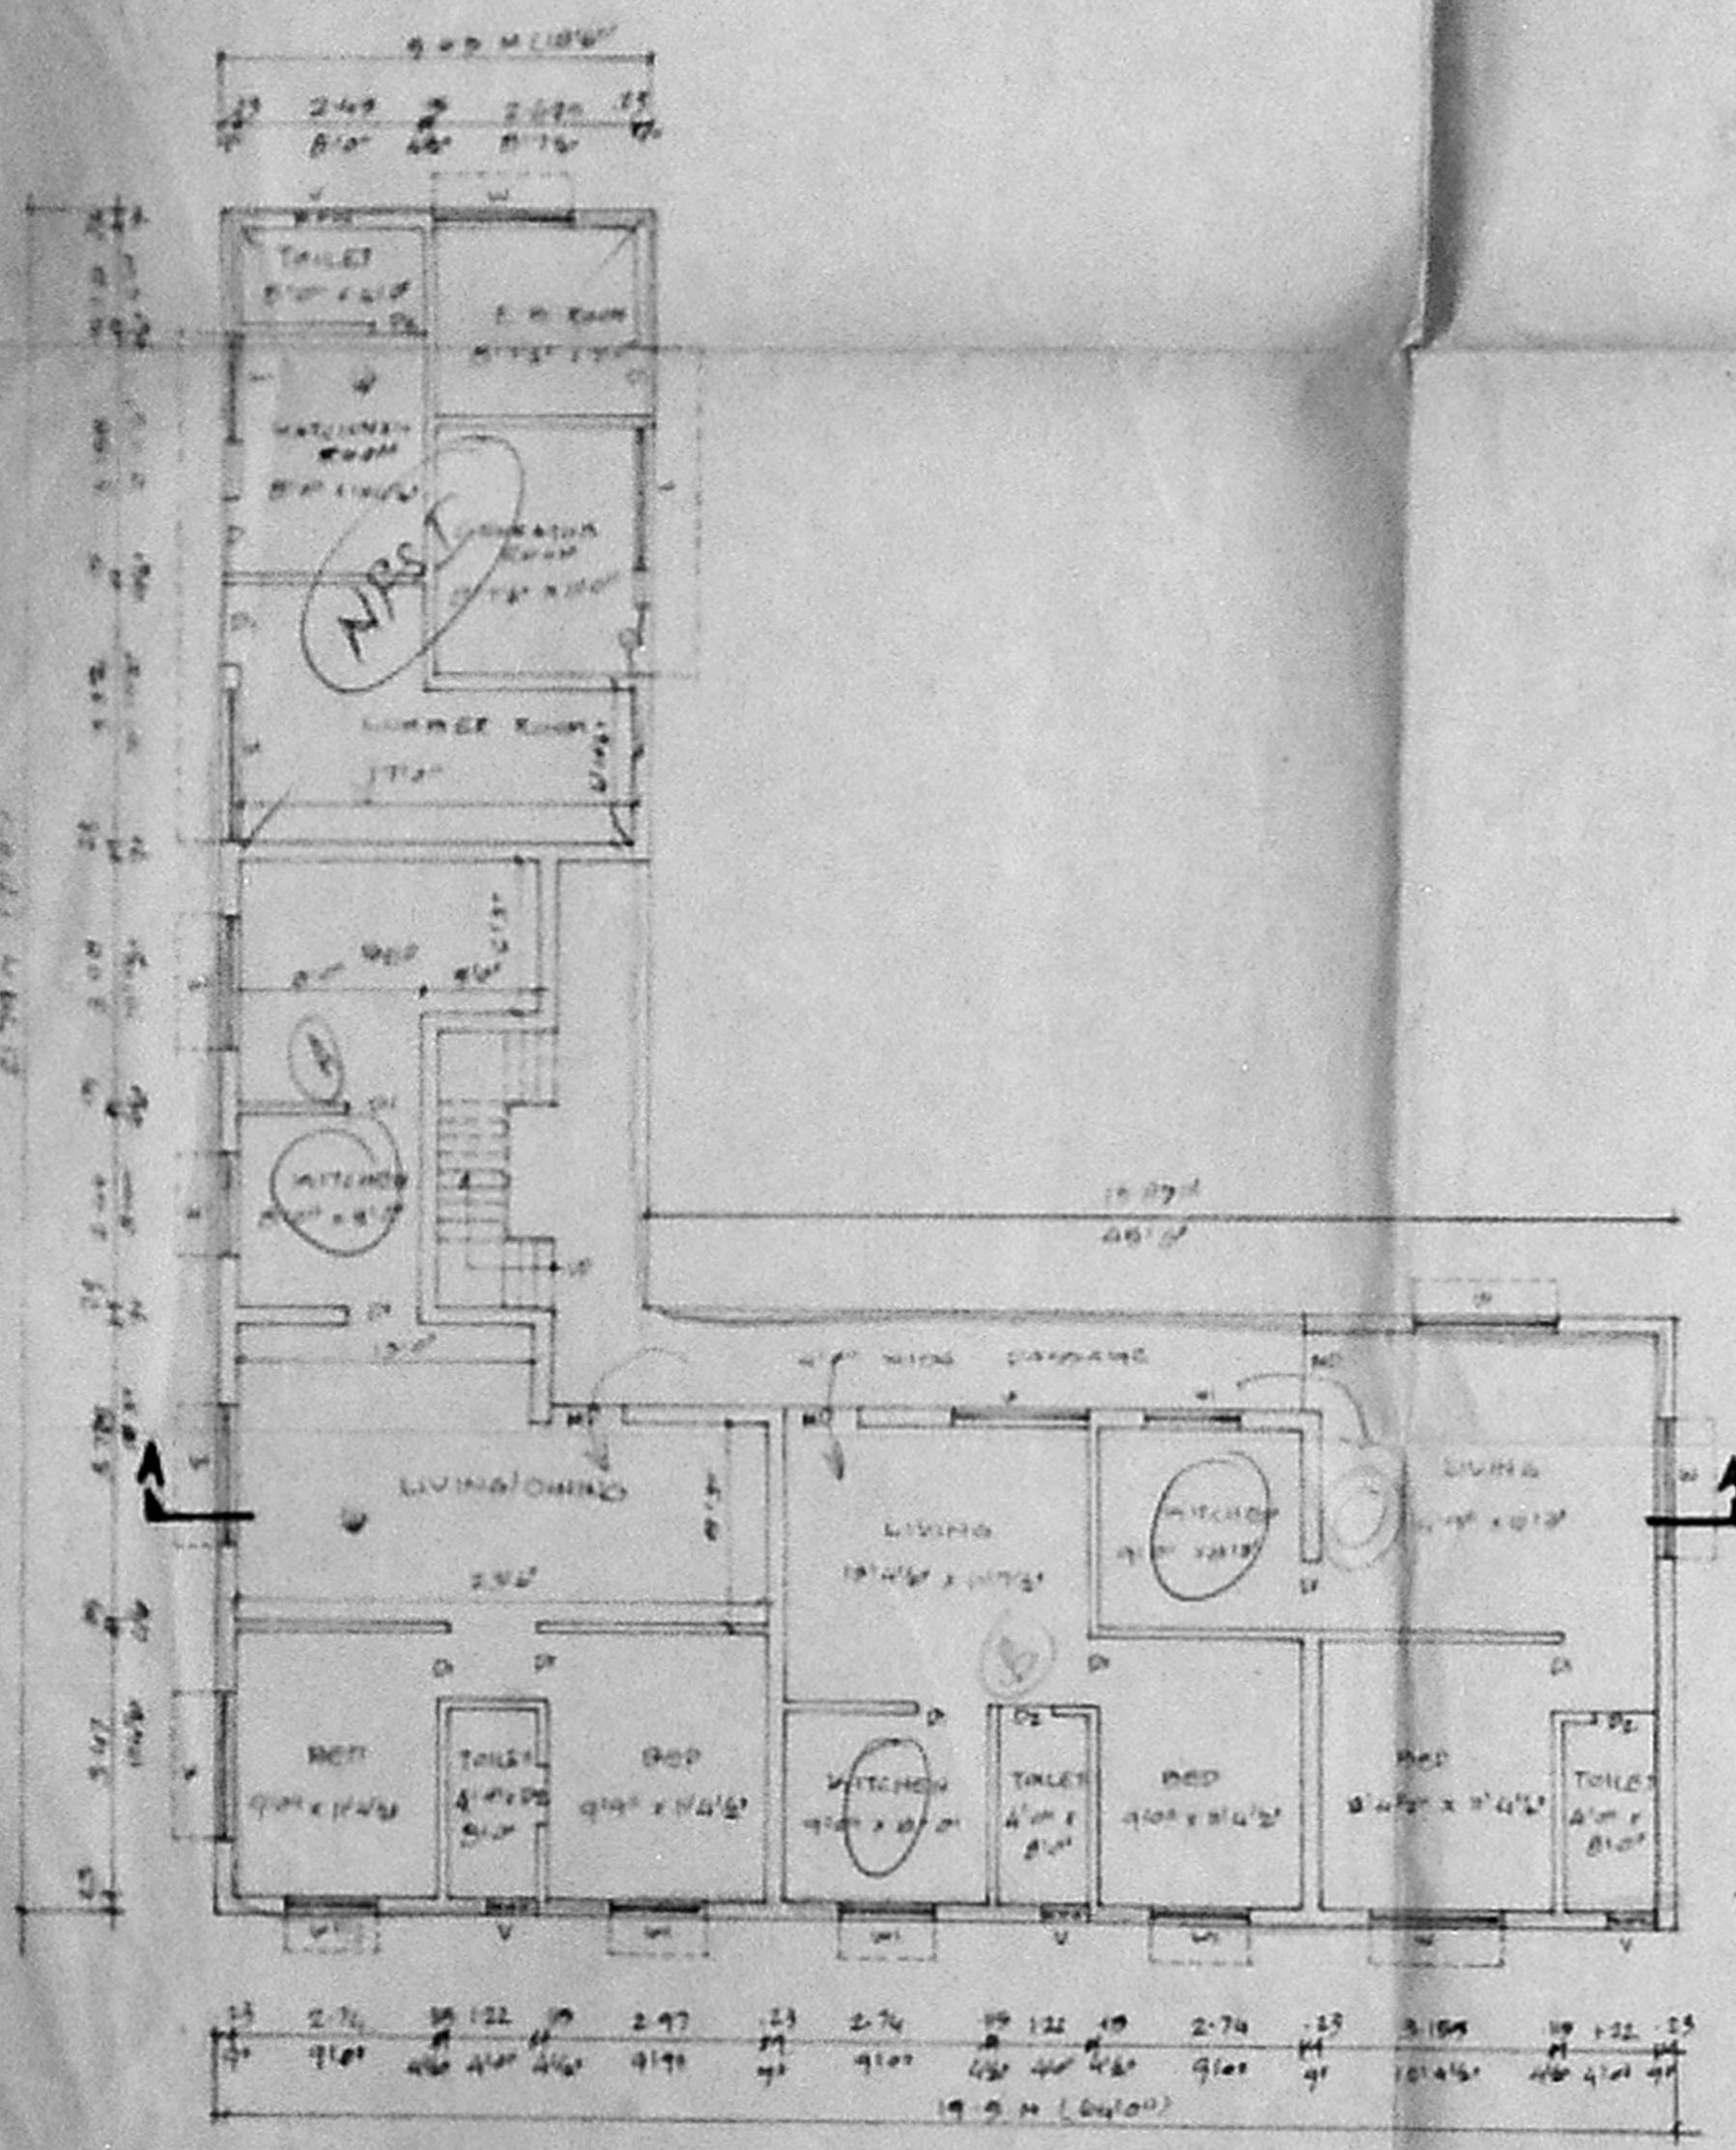


GROUND FLOOR PLAN

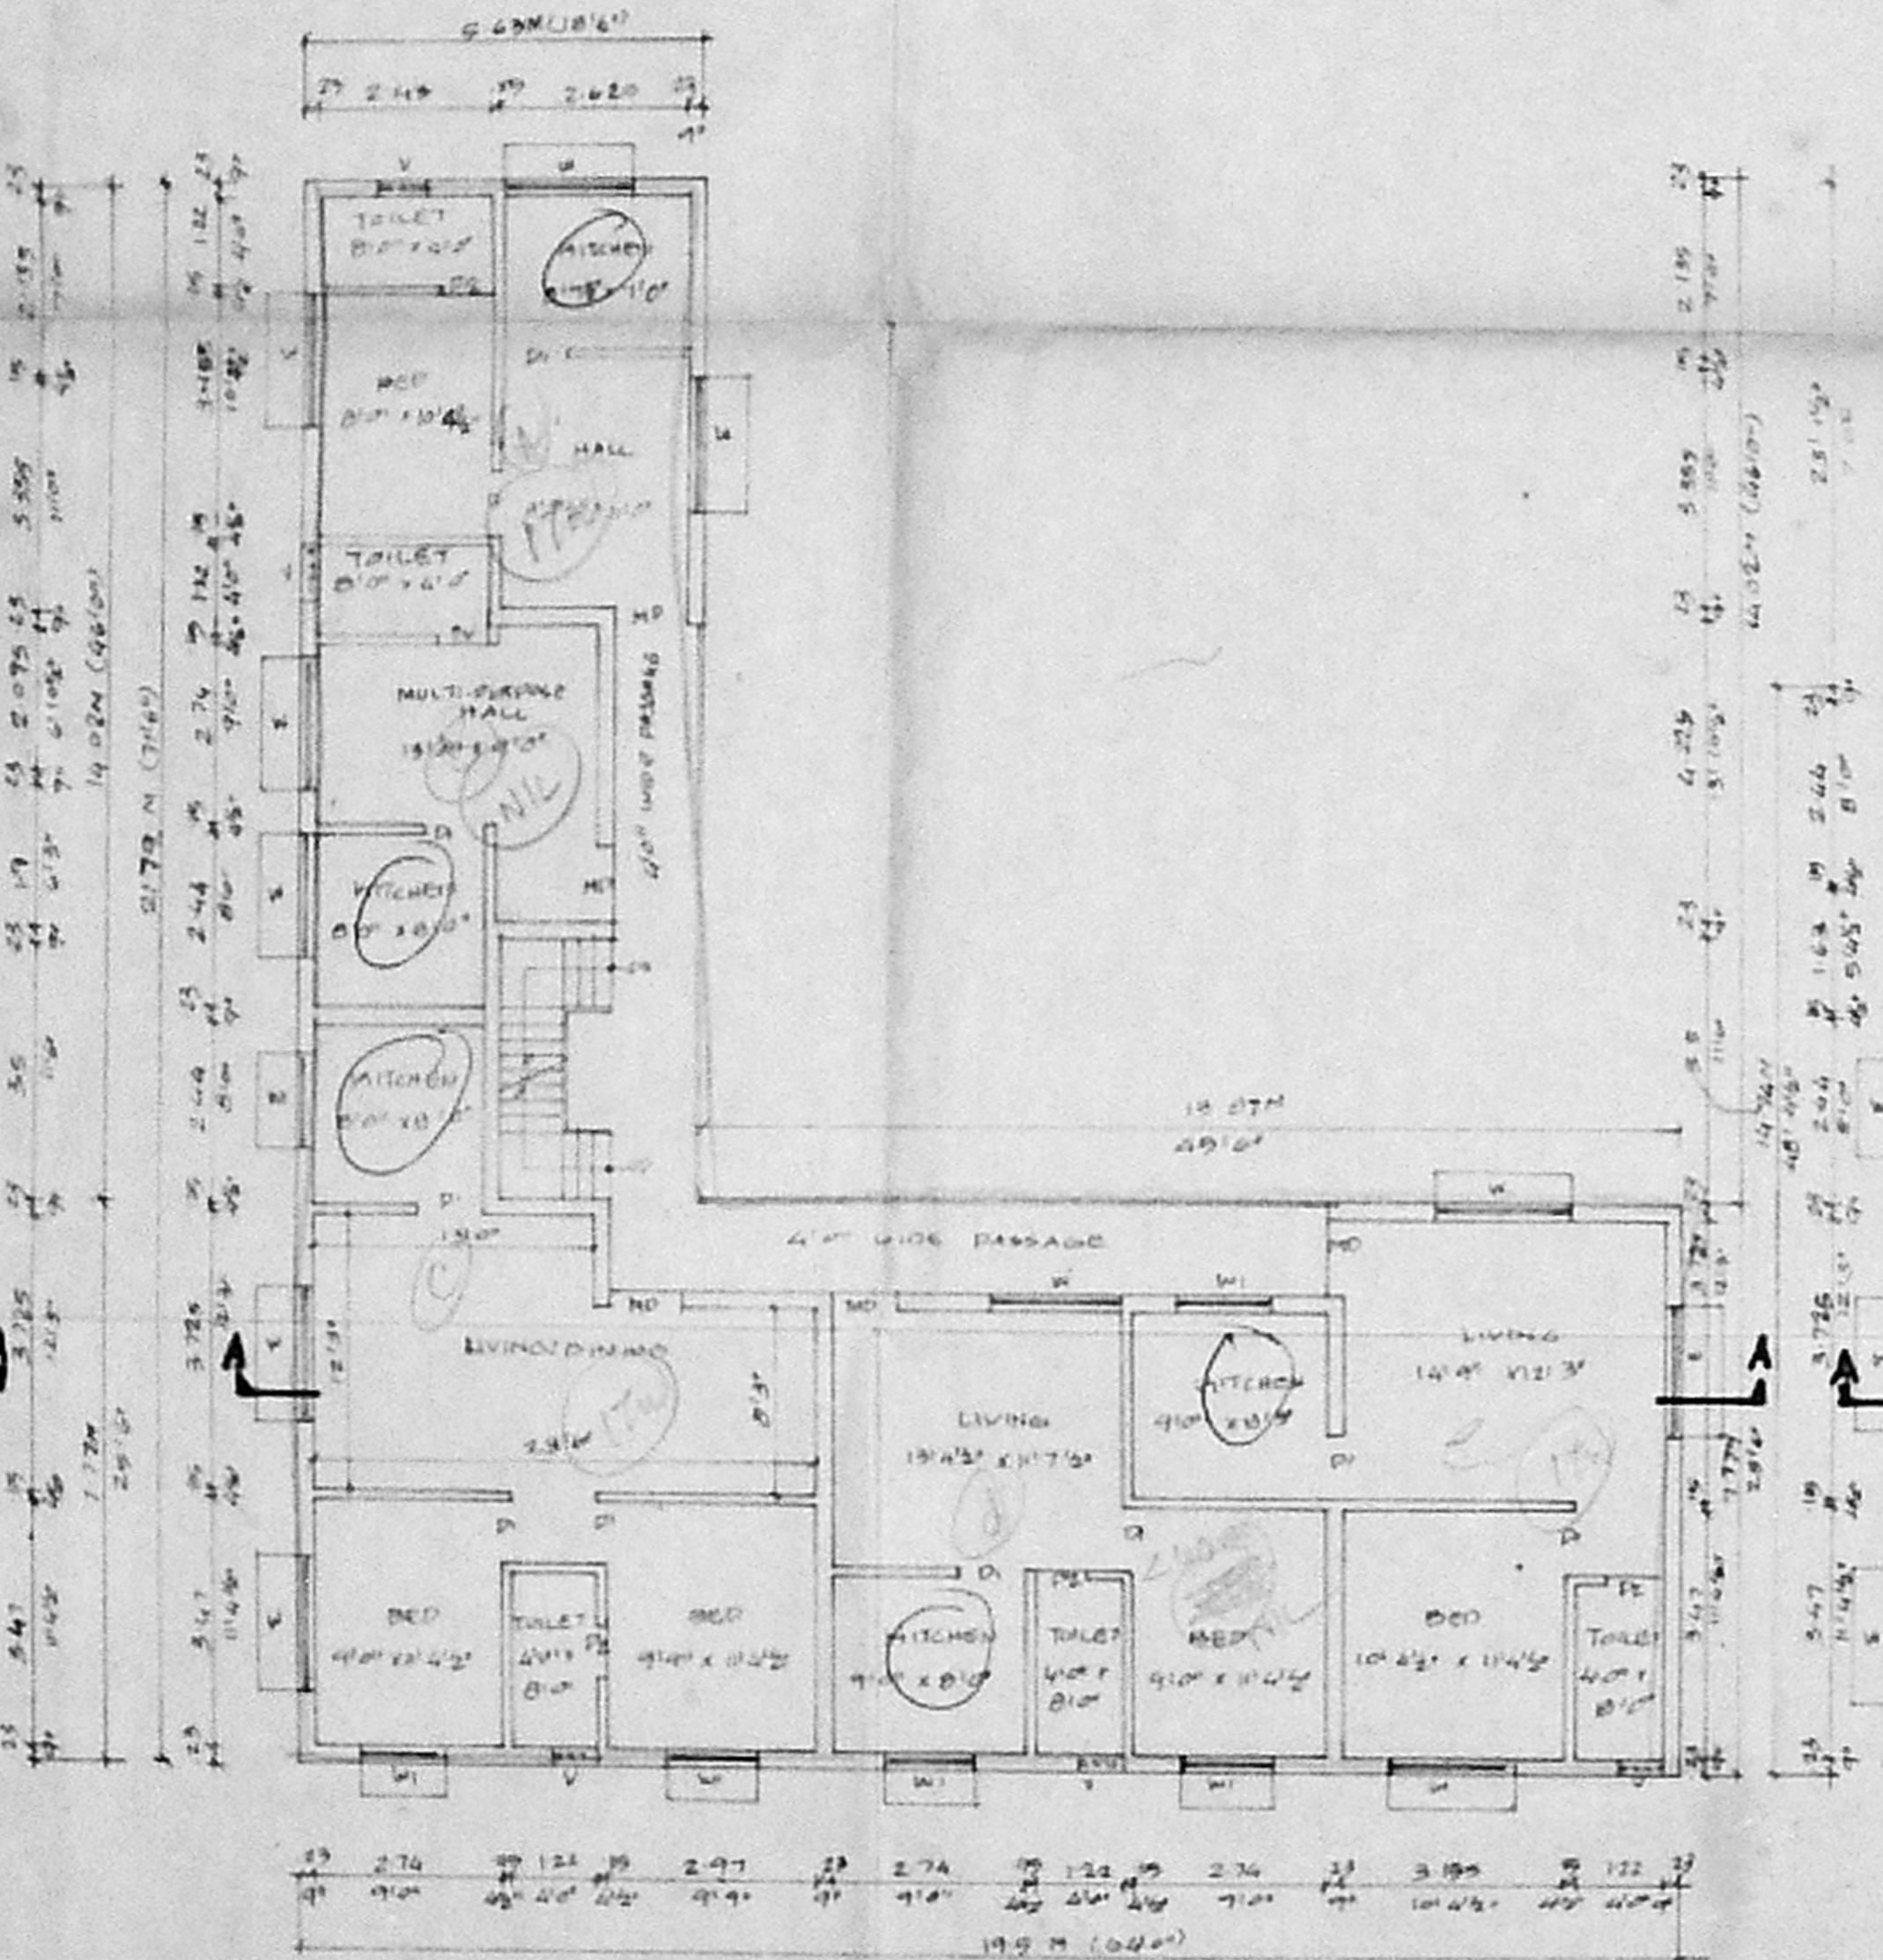

FIRST & SECOND FLOOR PLAN

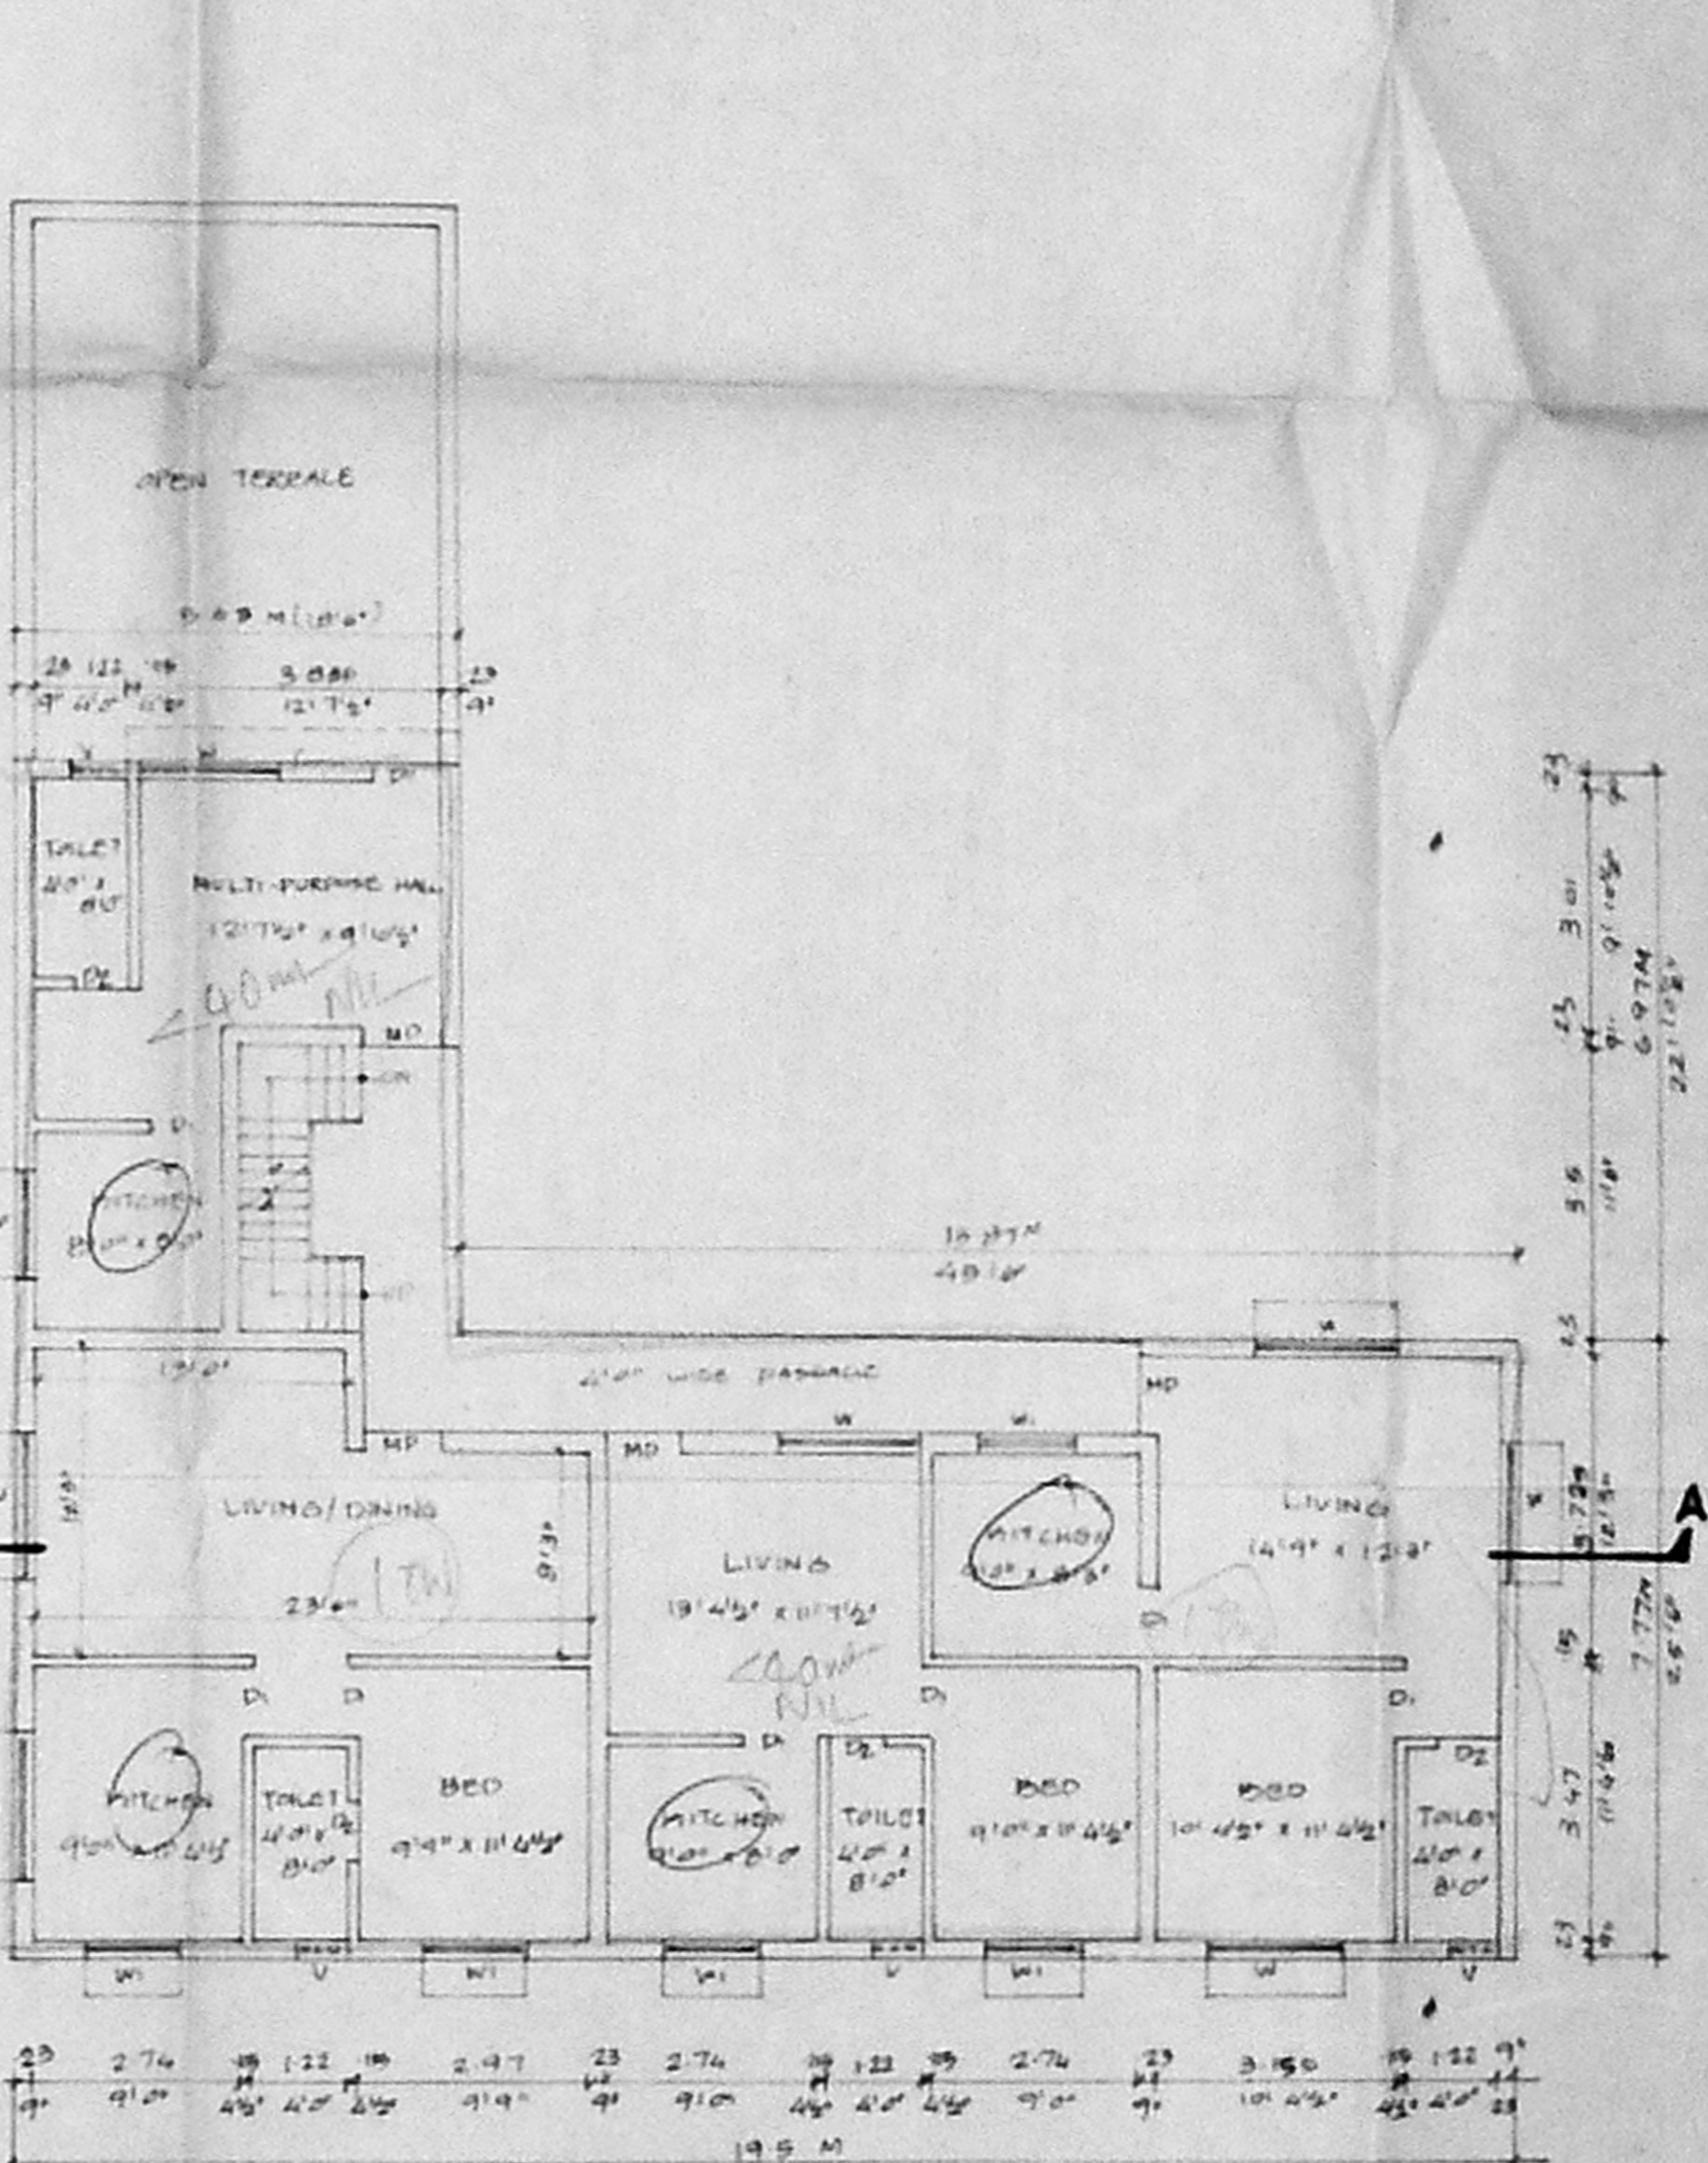

THIRD FLOOR PLAN

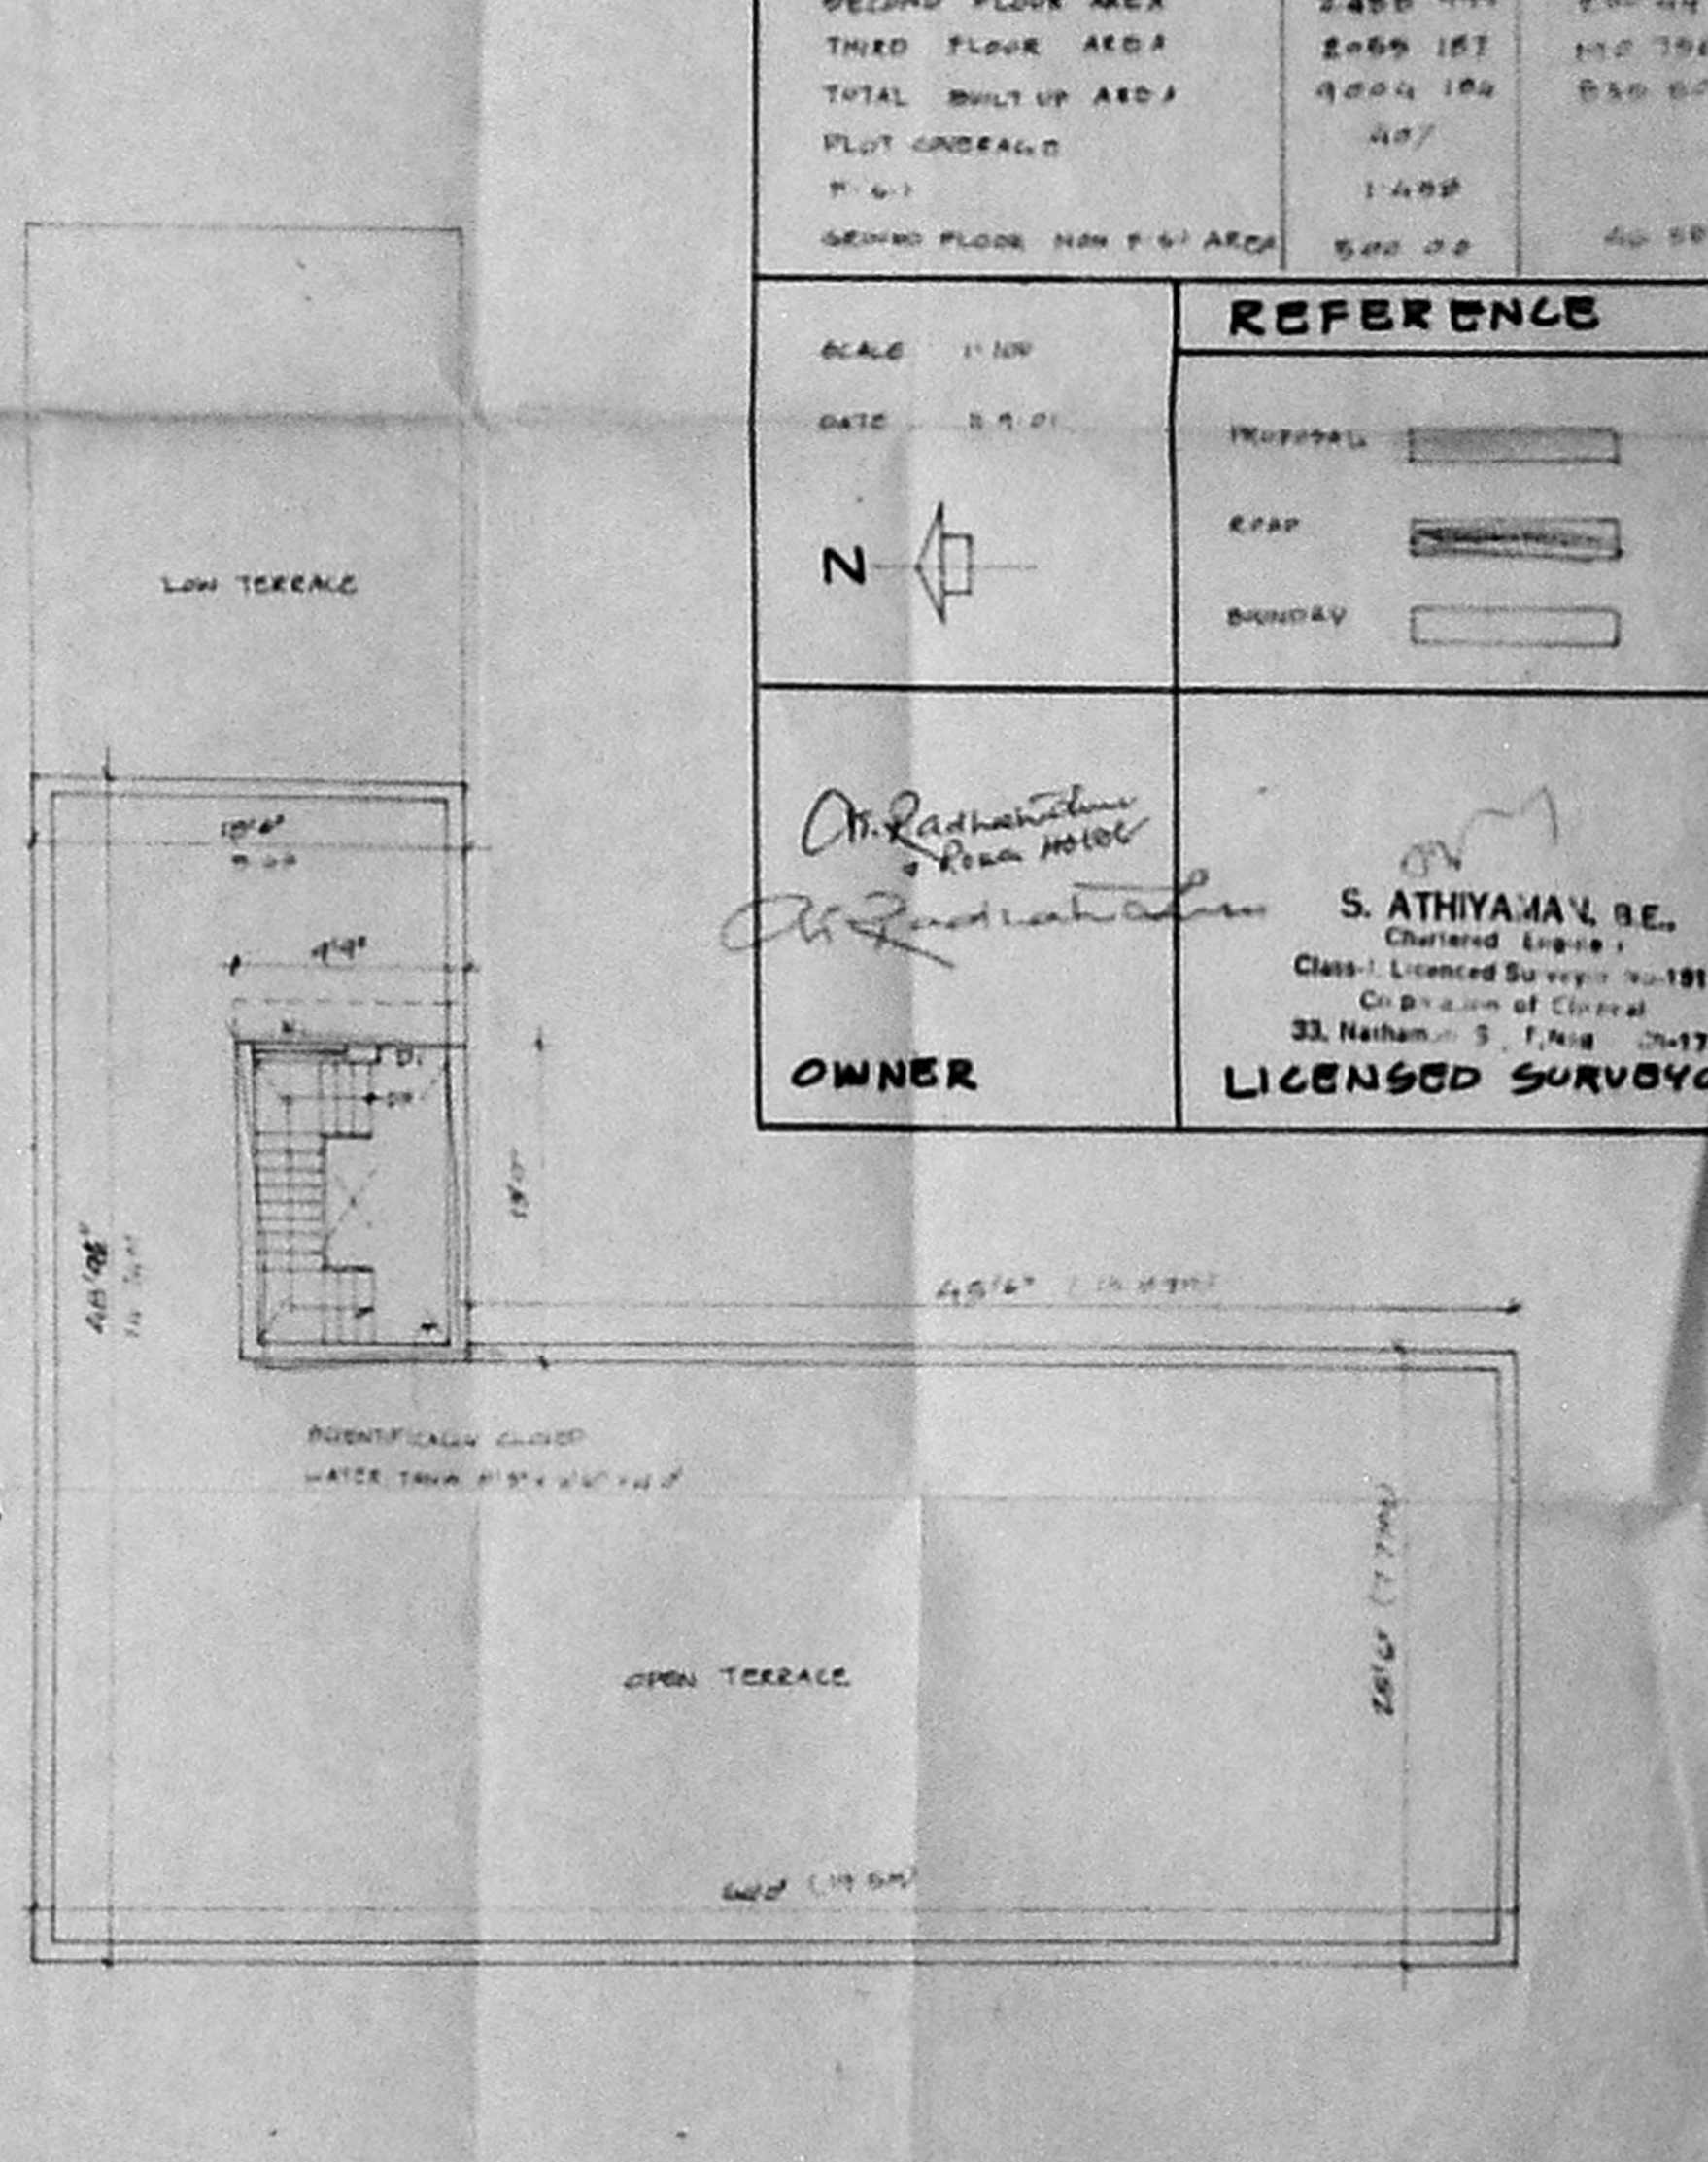

TERRACE FLOOR PLAN