

PROPOSED CONSTRUCTION OF
 RESIDENTIAL FLATS AT VERY OLD
 NO-5, NEW
 NO-26, OLD NO. 29, SARAVANAMUDALI
 STREET T. NAGAR CHENNAI 600017.
 RE. SURVEY NO. 116
 NO. 6495. BLOCK
 T. NAGAR VILLAGE.
 SCALE: 1"=100' OR 1"=8'0"

CMDA (B) No. 1	1
Asst. P.A. [Signature]	
AP. [Signature]	

AREA STATEMENT

PLOT AREA	557.41 m ²
SILT FLOOR	14.68 m ²
TYPICAL FLOOR	
205.22 x 4 =	820.88 m ²
TOTAL FLOOR	835.56 m ²
F.S.I	1.499
PLOT COVERAGE	37%

JOINERY










M.D MAIN DOOR	3'6" x 7'0"
D. DOOR	3'0" x 7'0"
P. DOOR	2'6" x 7'0"
W WINDOW	6'0" x 4'6"
W. WINDOW	4'0" x 4'6"
B.W. BAY WINDOW	6'0" x 4'6"
V VENTILATOR	2'0" x 2'0"
F.M. FRANCH WINDOW	7'0" x 7'0"

COLOUR INDEX

PROPOSED	[Color swatch]
ROAD	[Color swatch]
SITE	[Color swatch]

Pastoramasu Parthasarathy
 OWNER'S

K. SELVAM, B.E. AMIE, C.Eng (I) A.L.S.,
 Consulting Civil Engineer Chartered Engineer,
 Approved Valuer & Licensed Surveyor,
 Class-I, Reg. No: 78101-2002
 Corporation of Chennai,
 NEW No. 9, Old No. 254,
 Mogappair East, Chen - 600 050,
 Phone: 6562650.
 LICENSED SURVEYOR

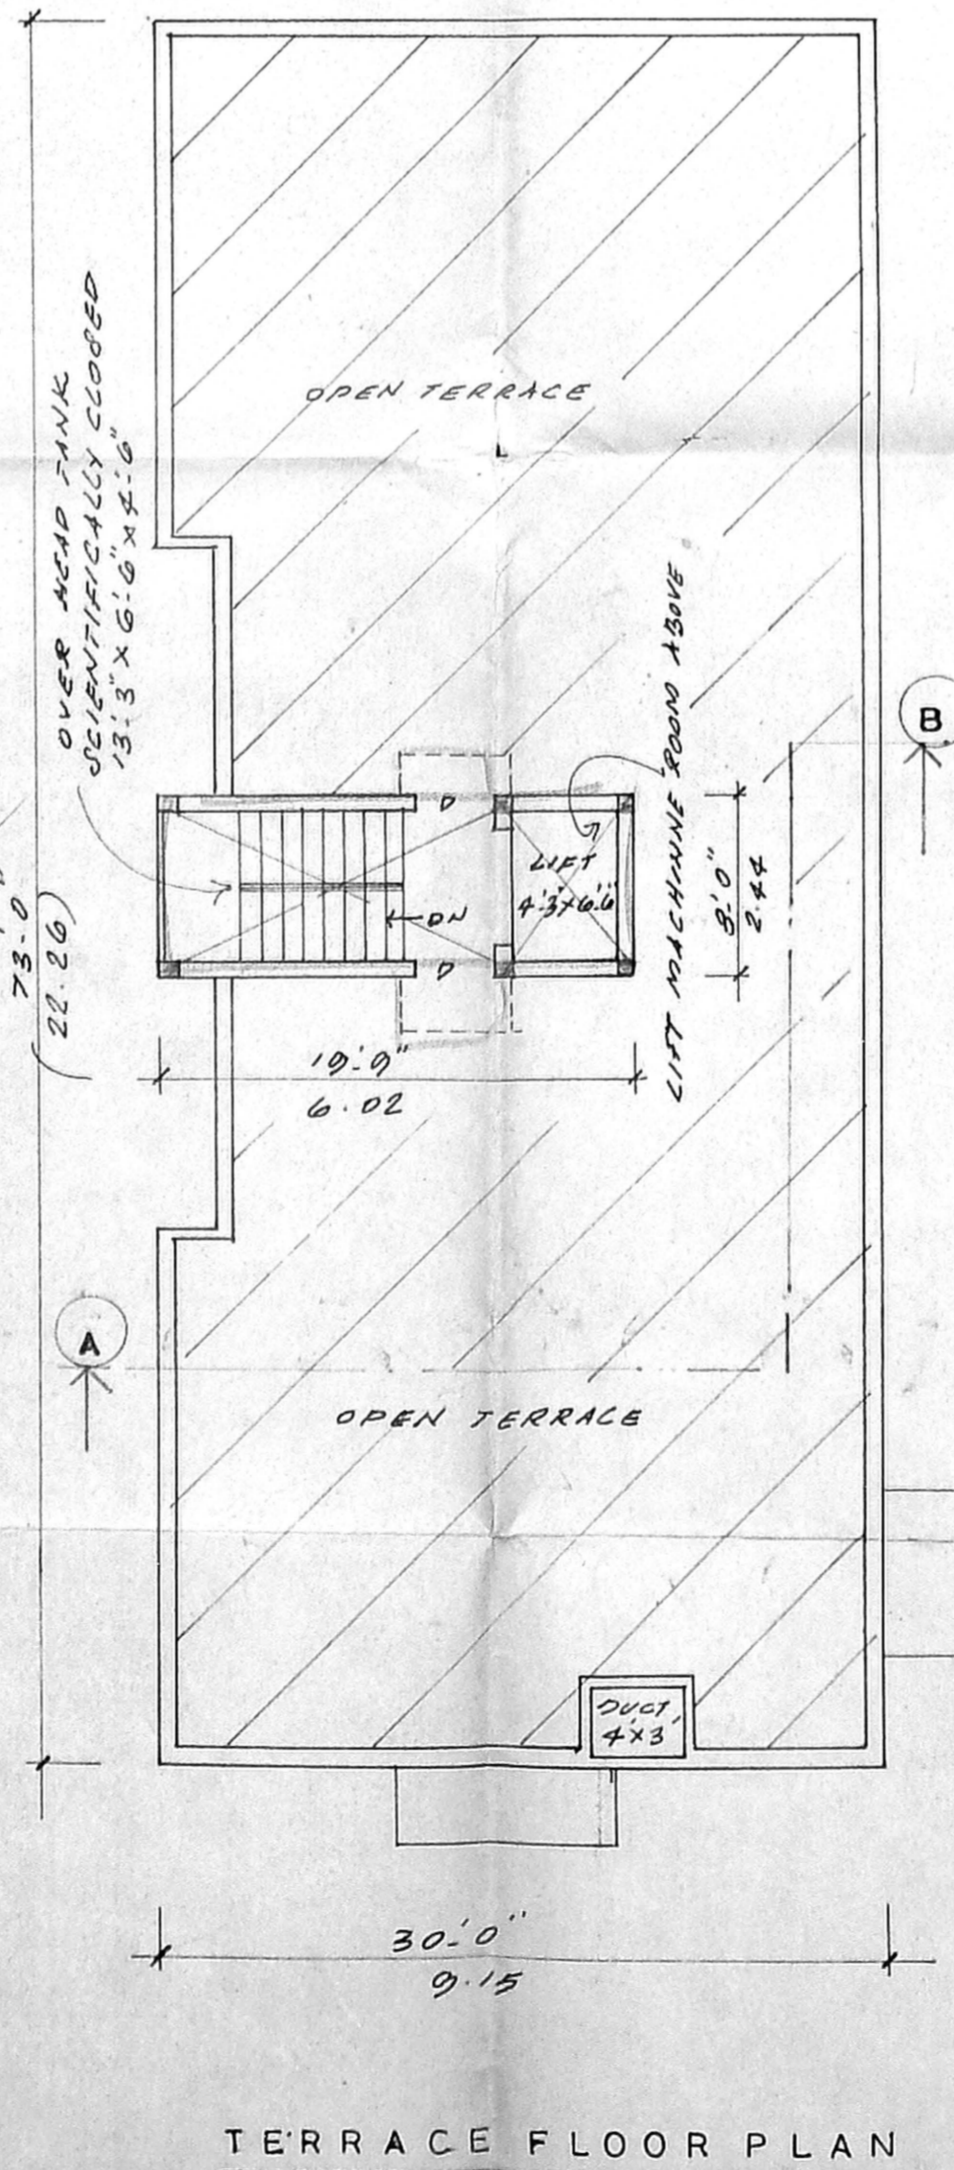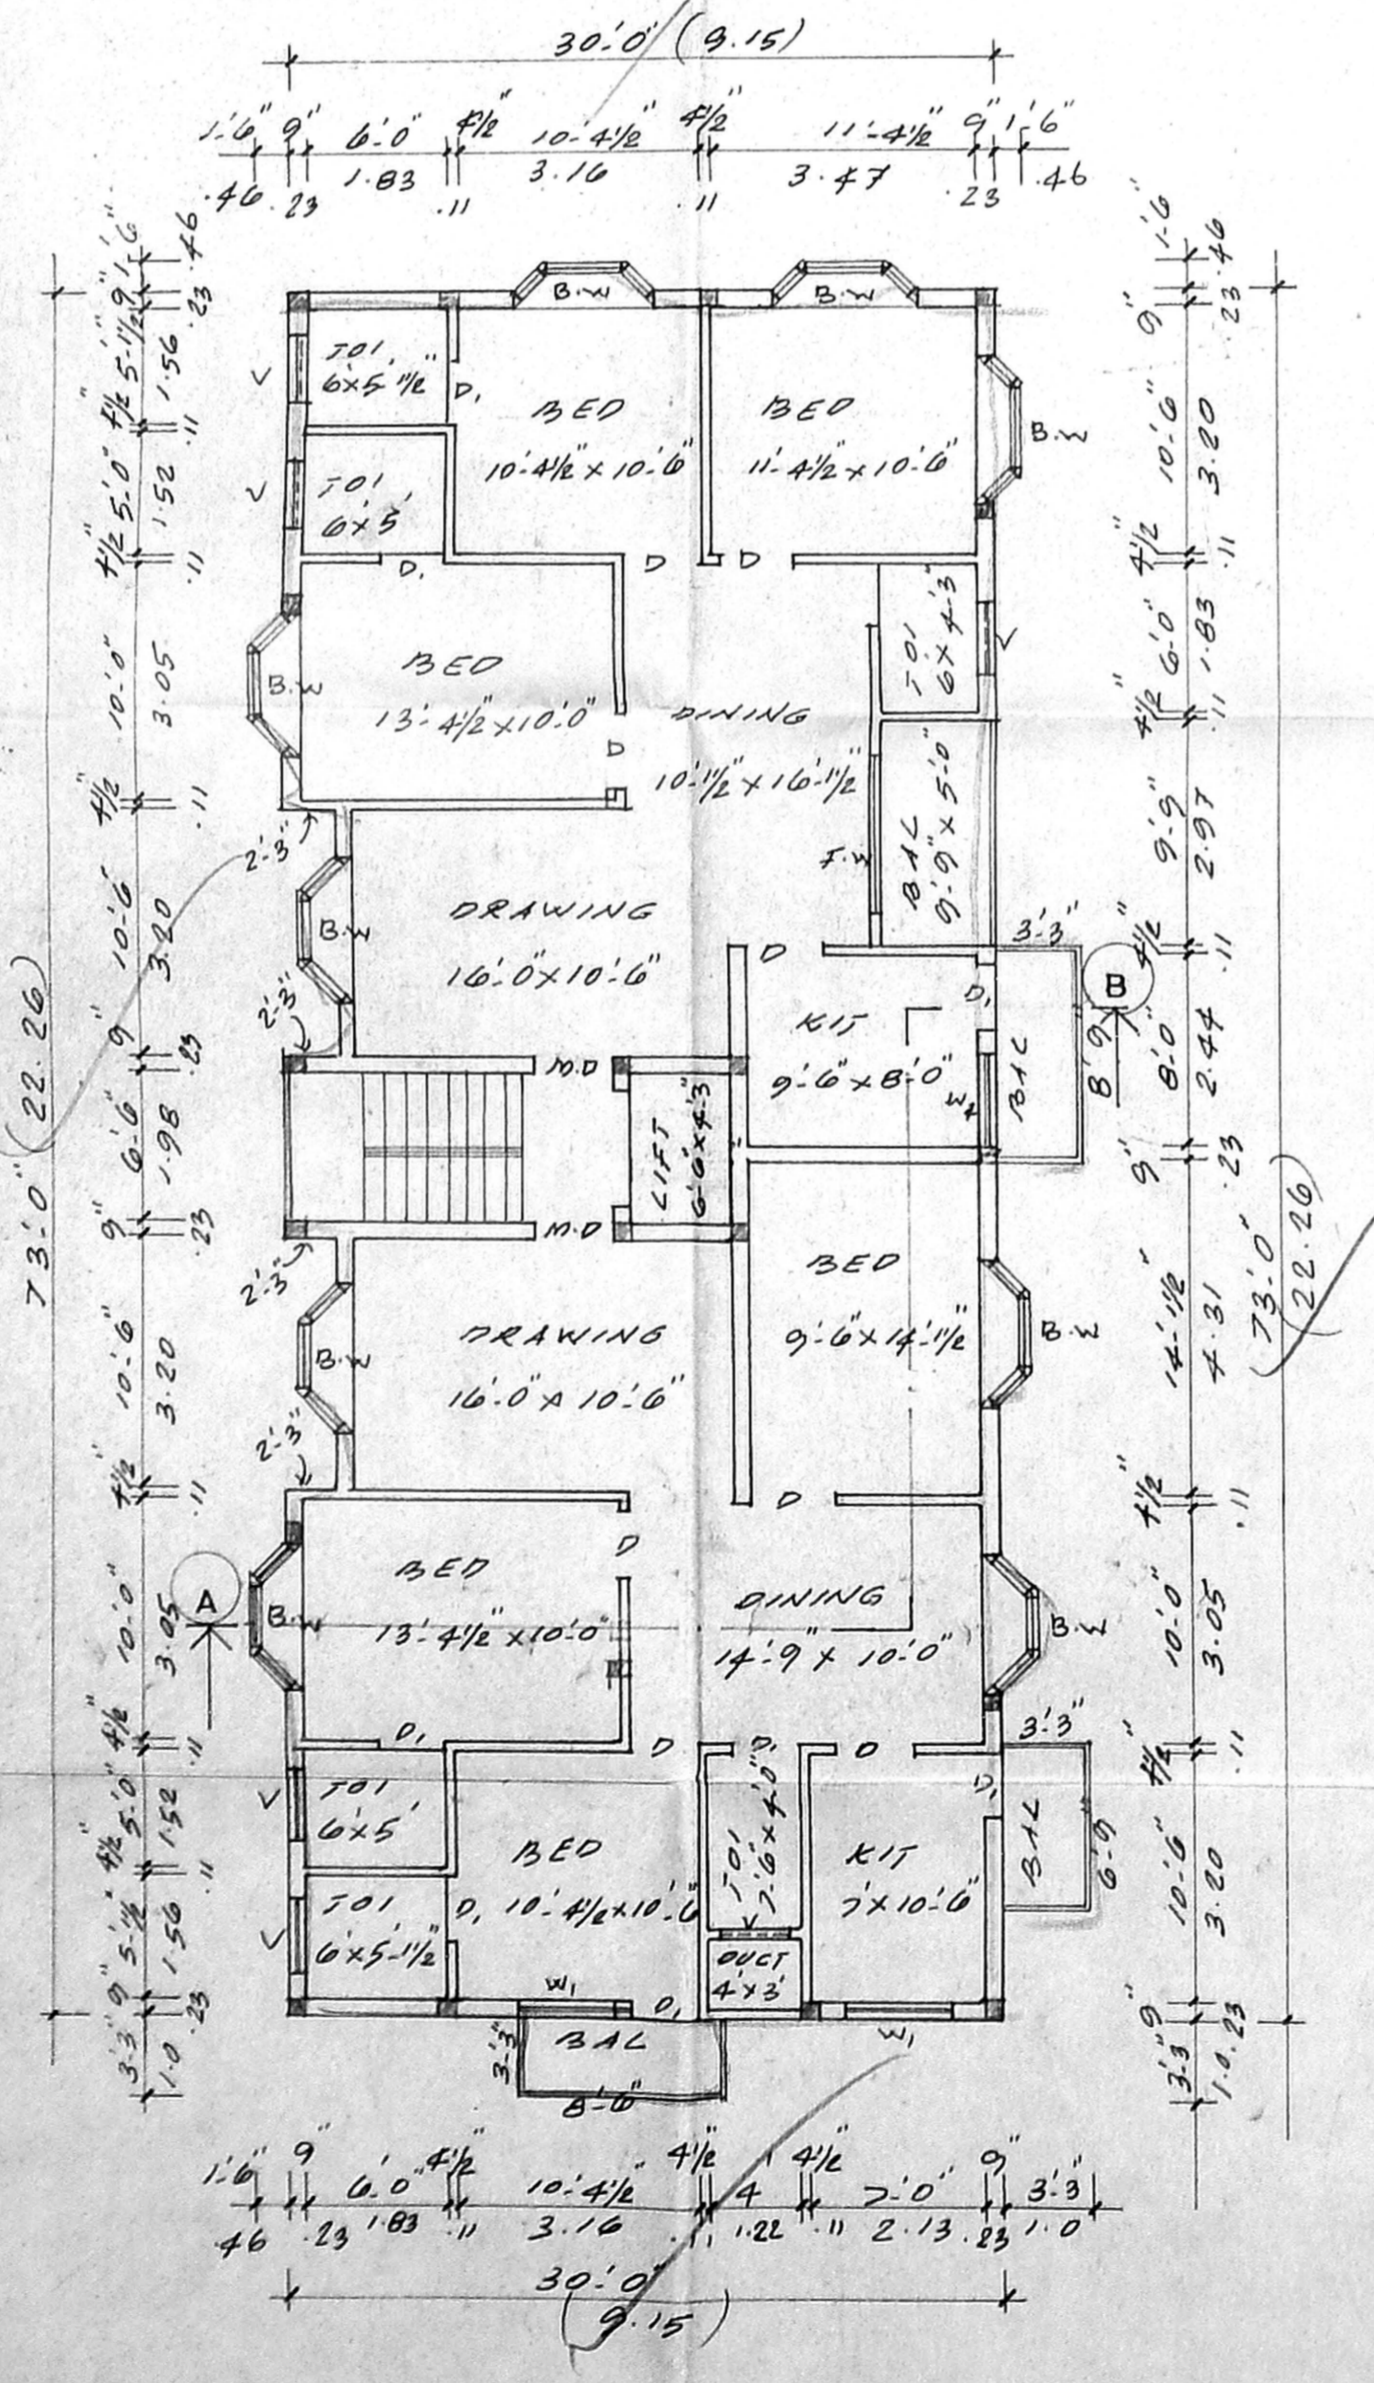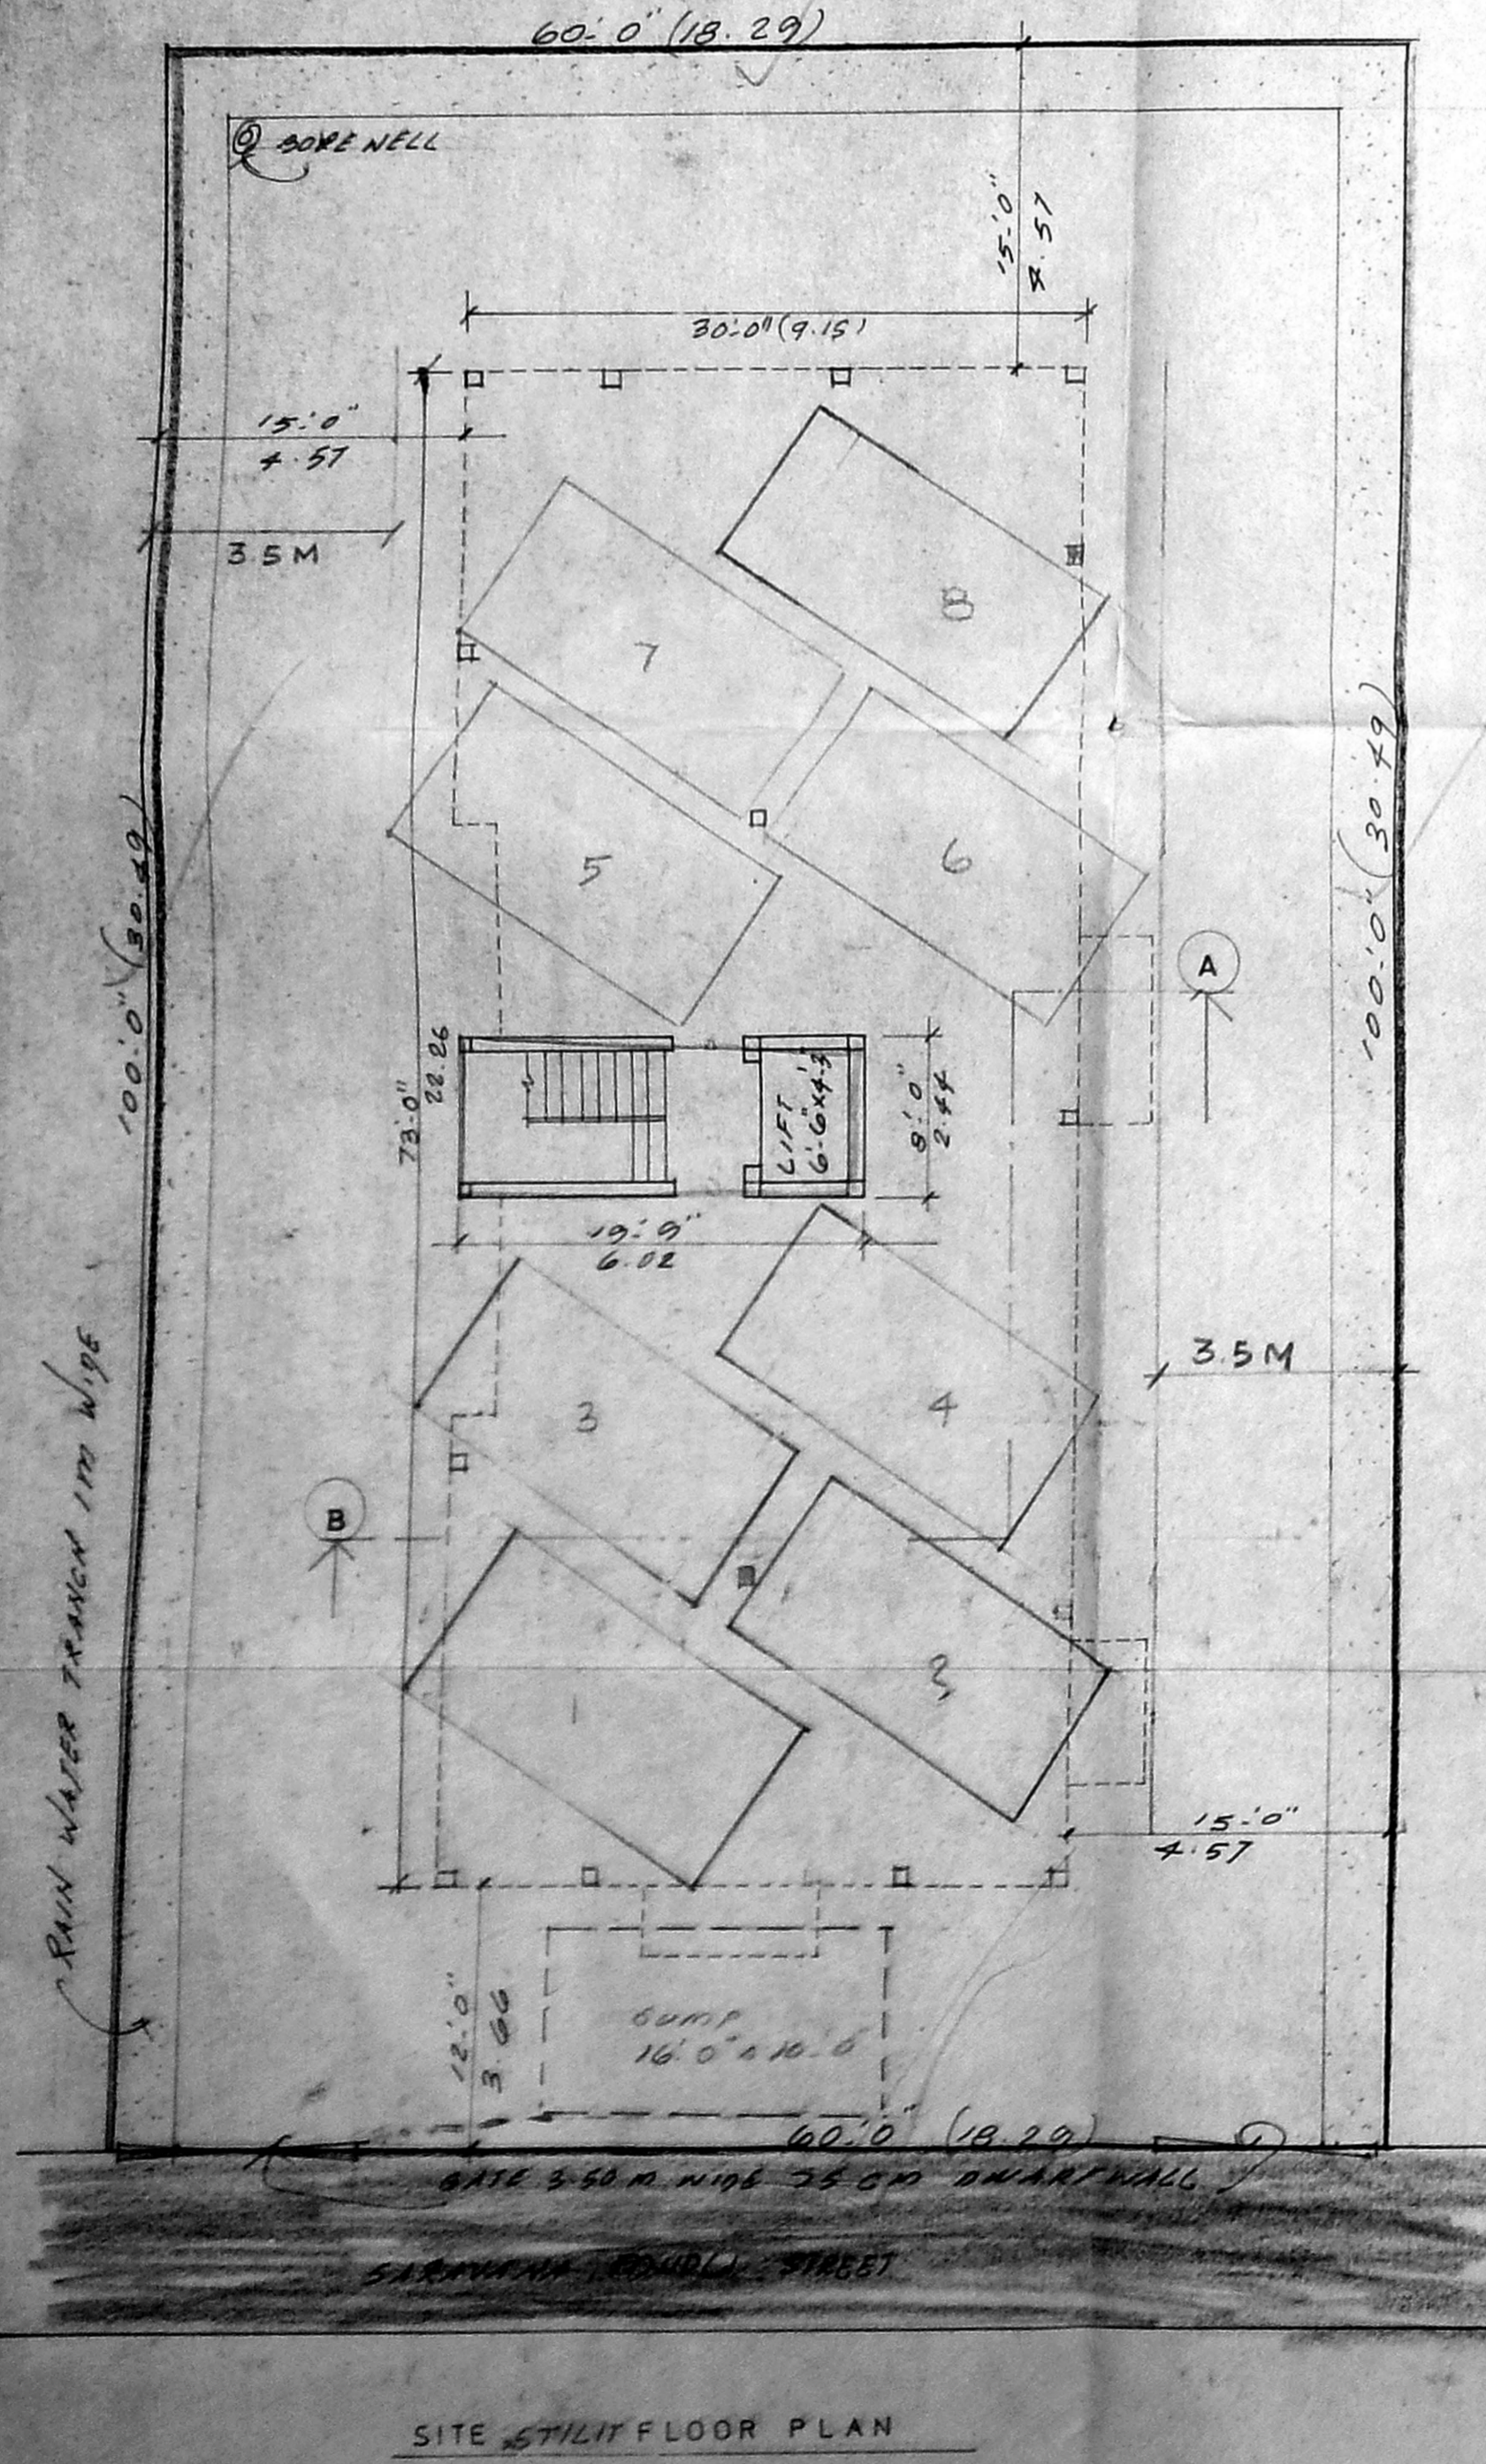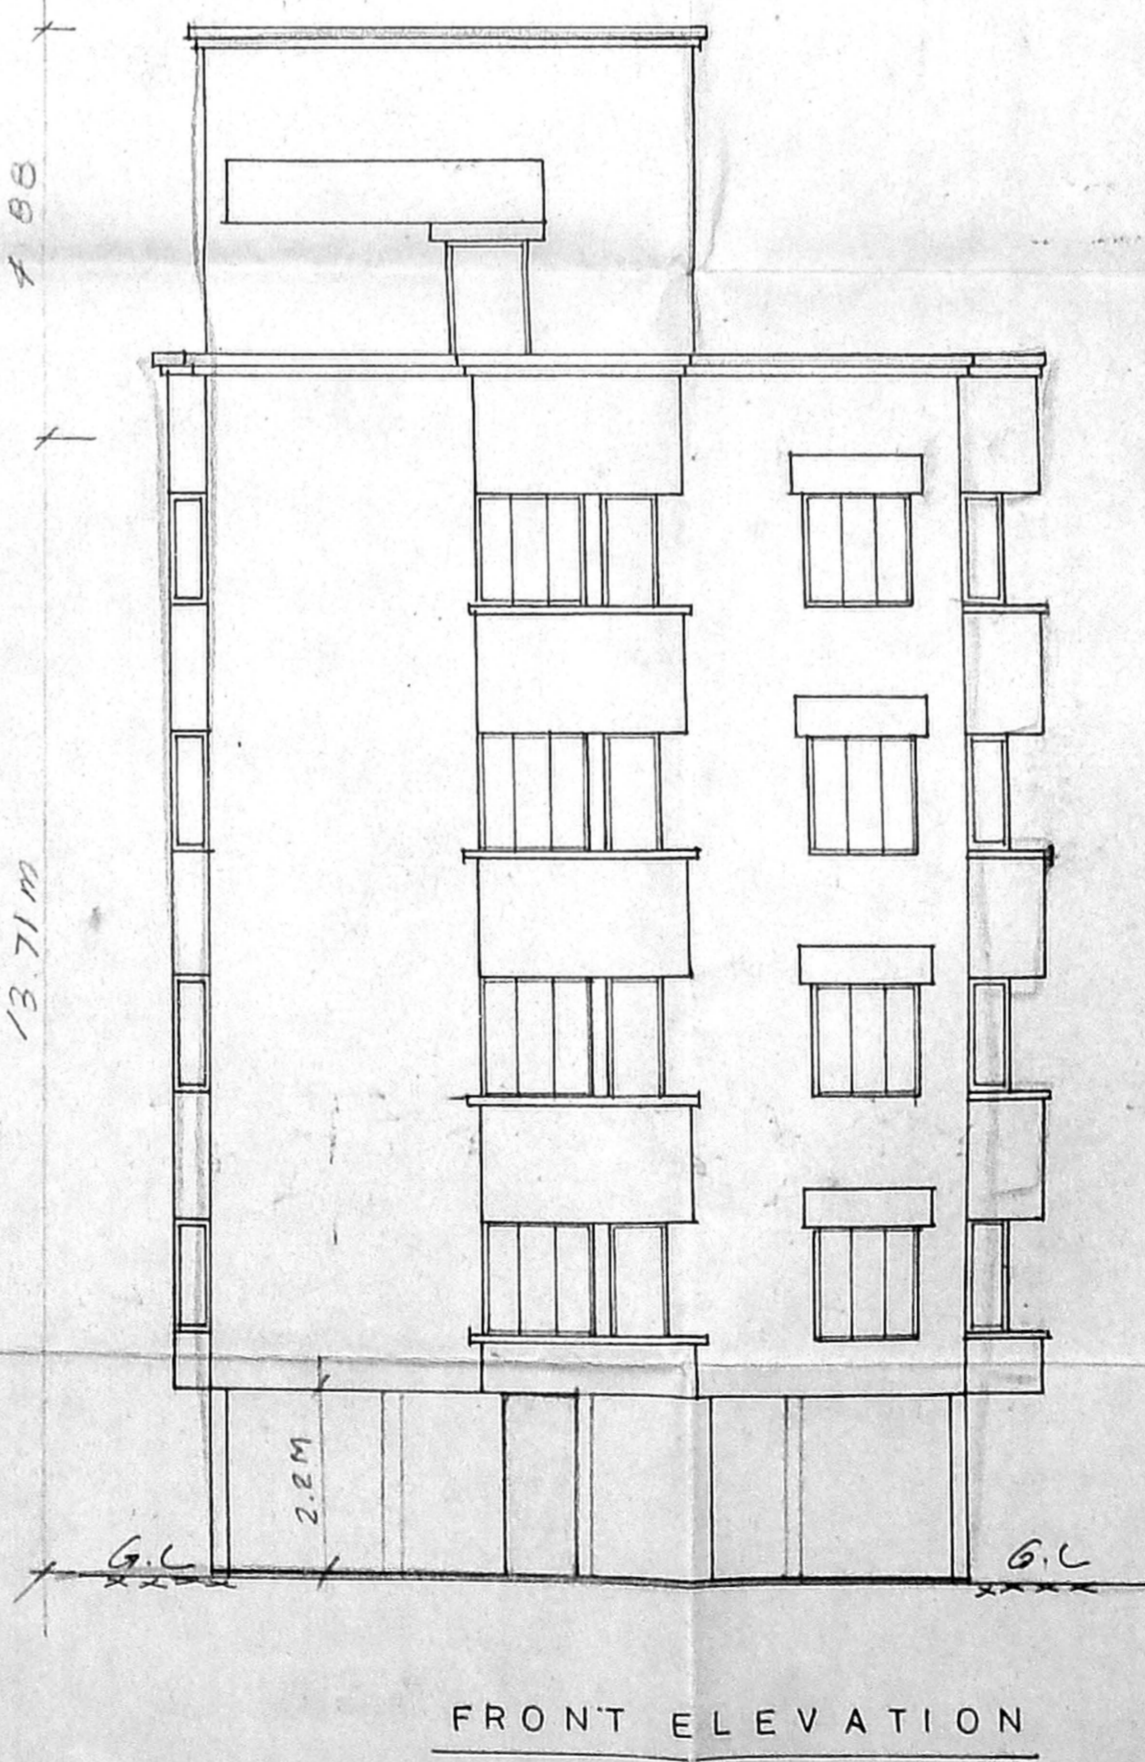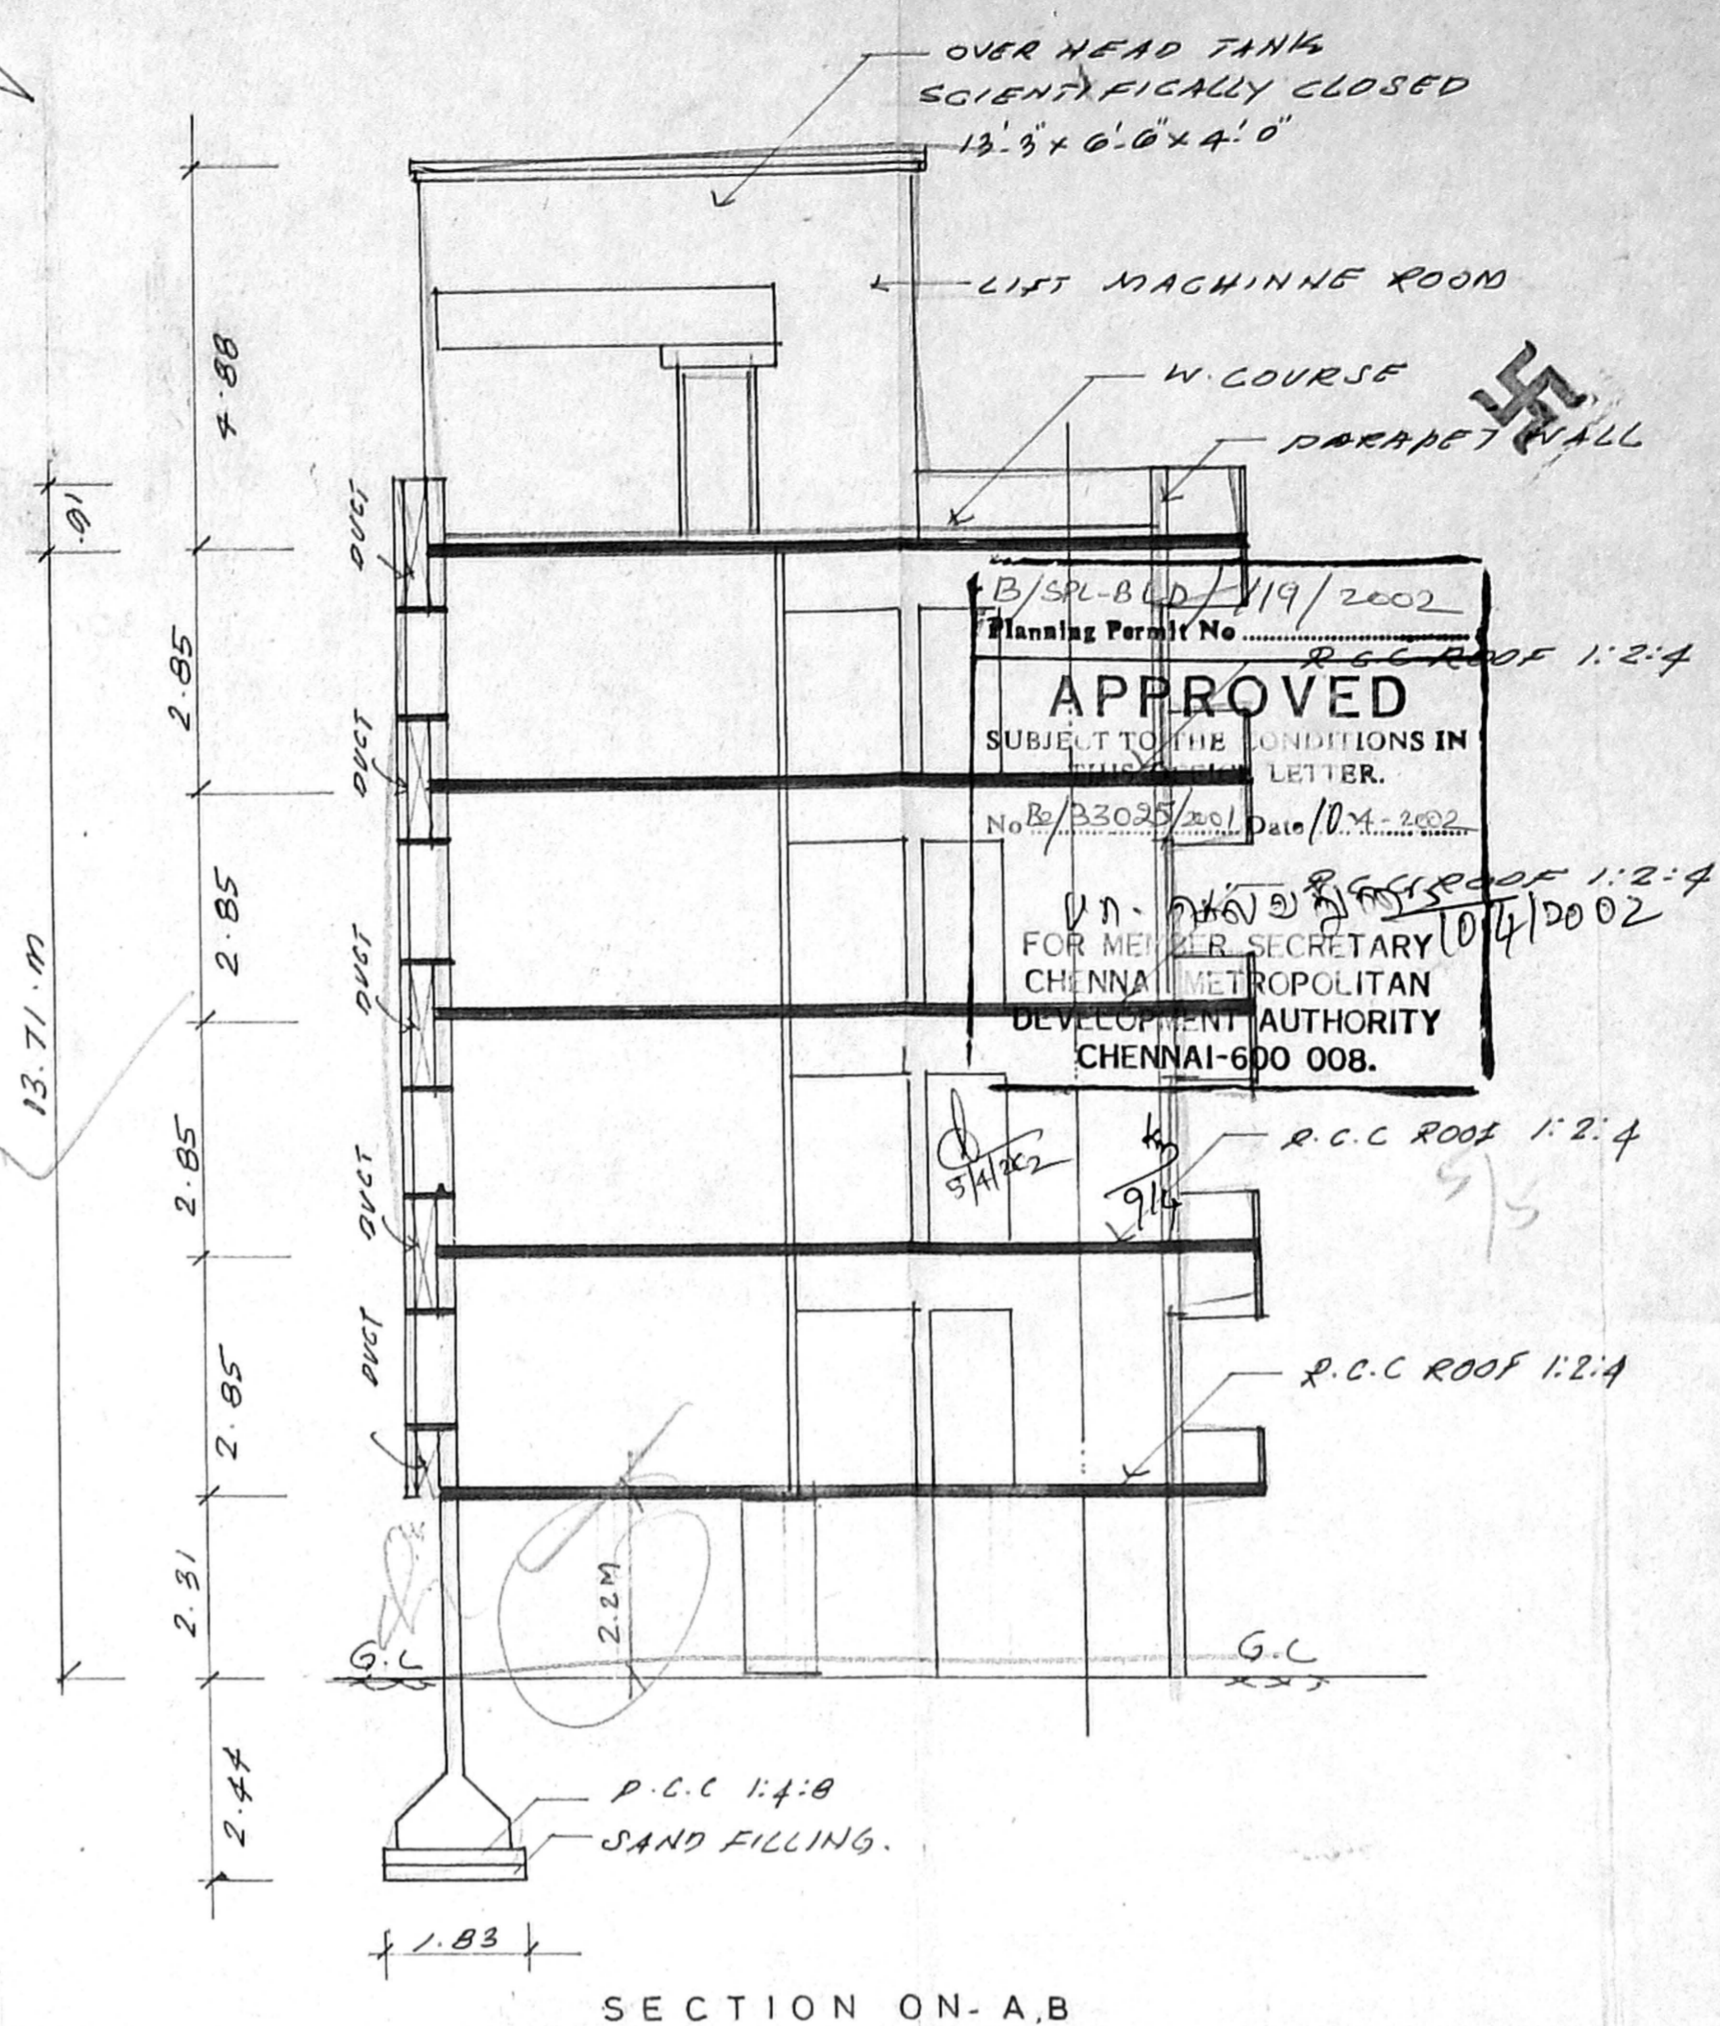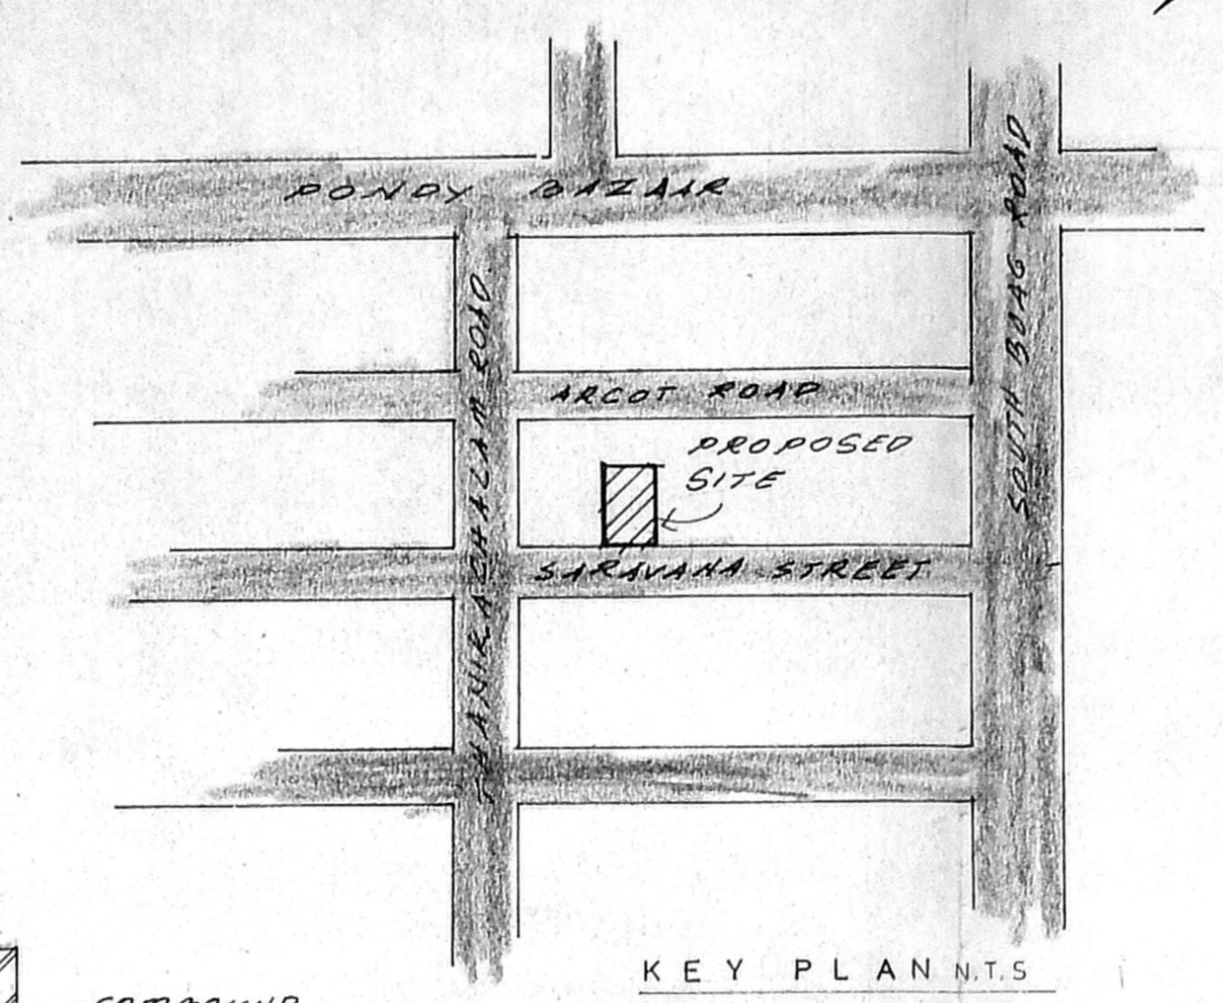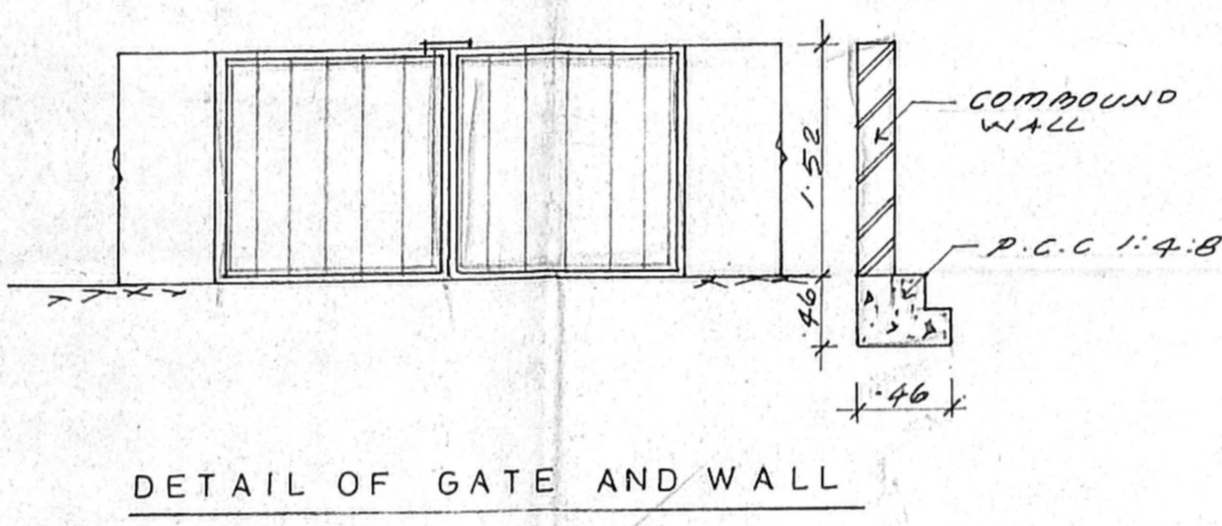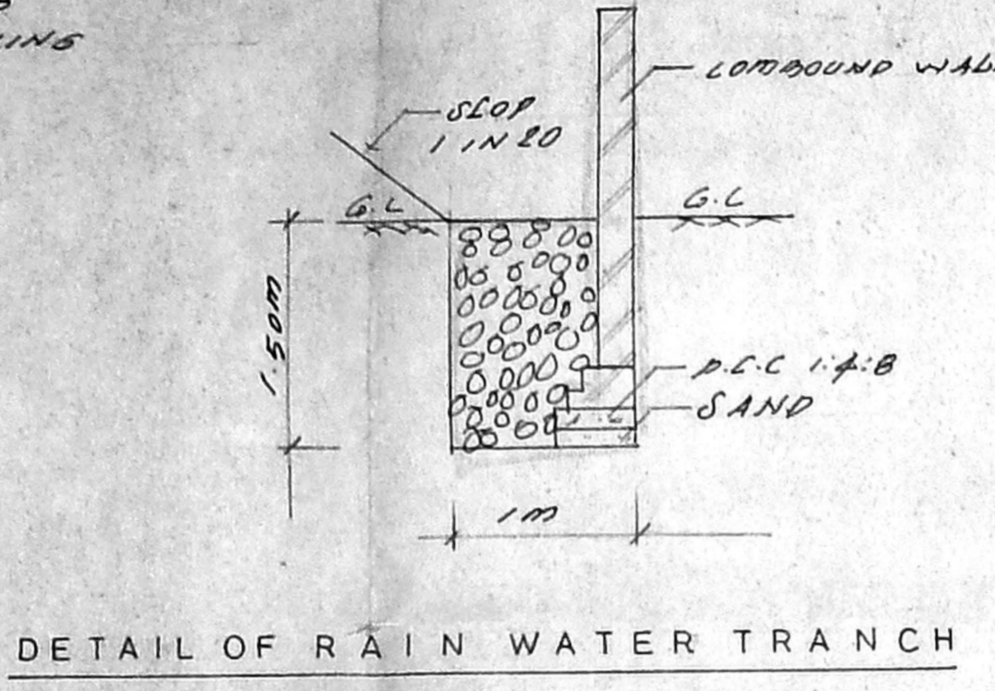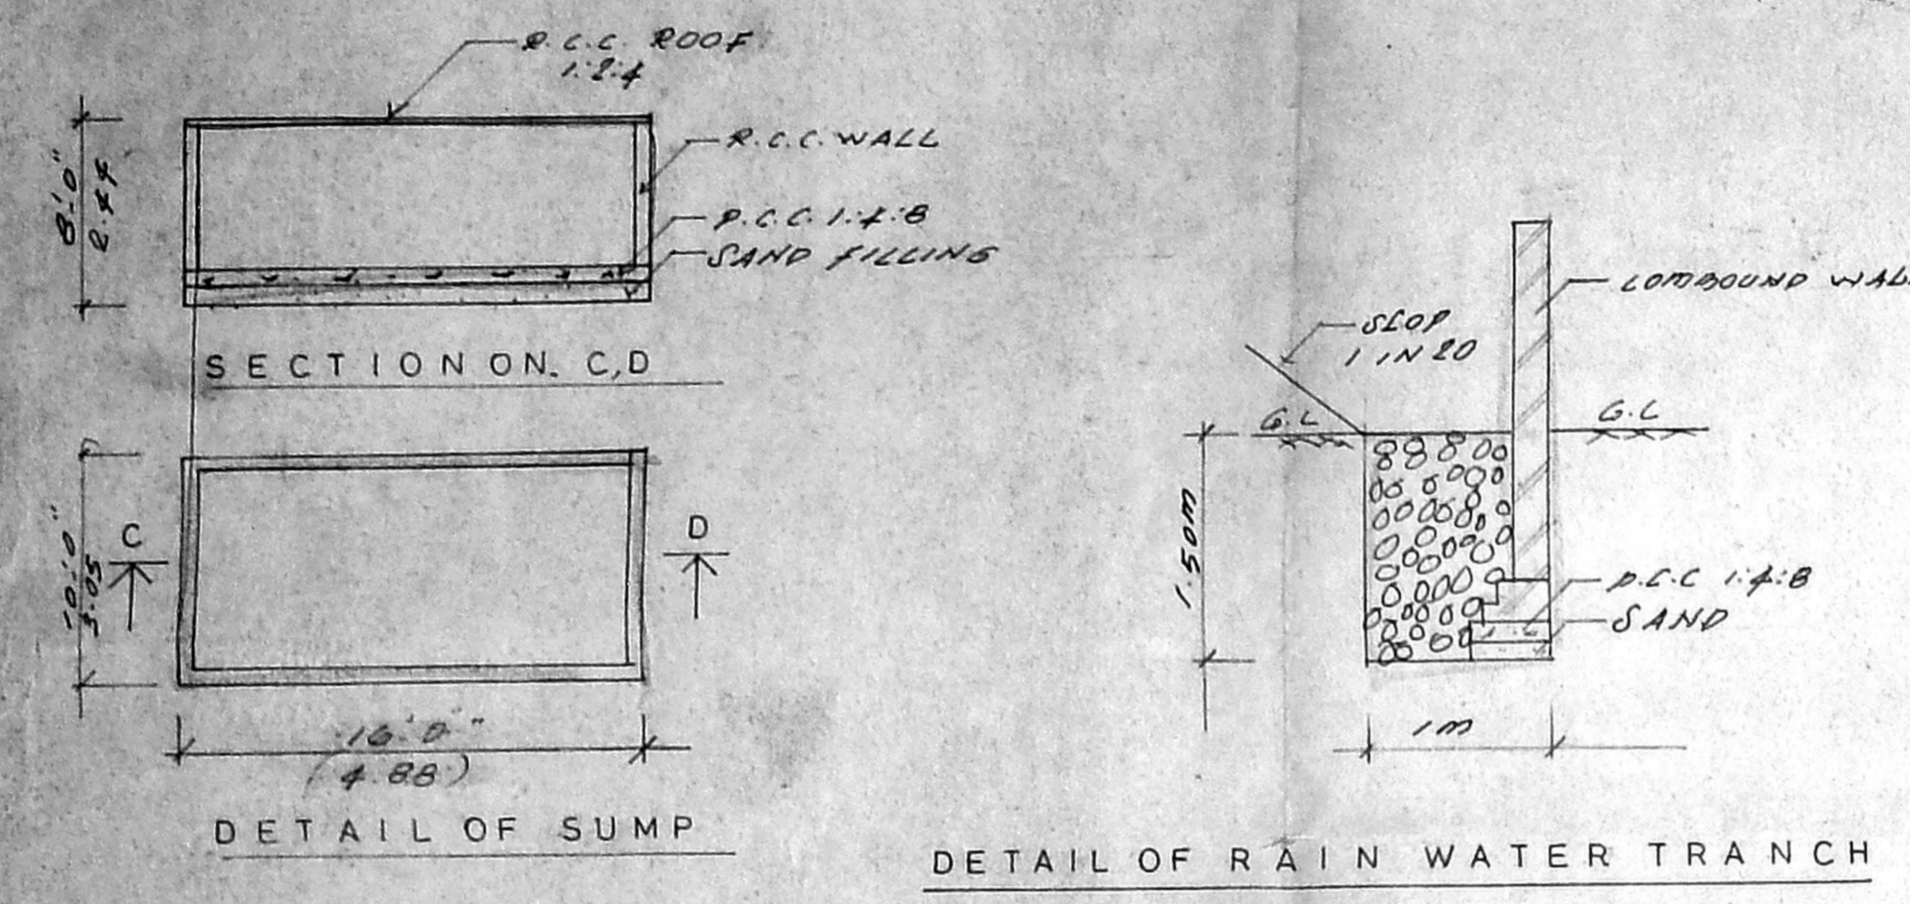

SITE PLAN/FLOOR PLAN
 SARAVANA MUDALI STREET

TYPICAL FLOOR PLAN
 (FIRST, SECOND, THIRD, FOURTH)

TERRACE FLOOR PLAN