




112X 70.5

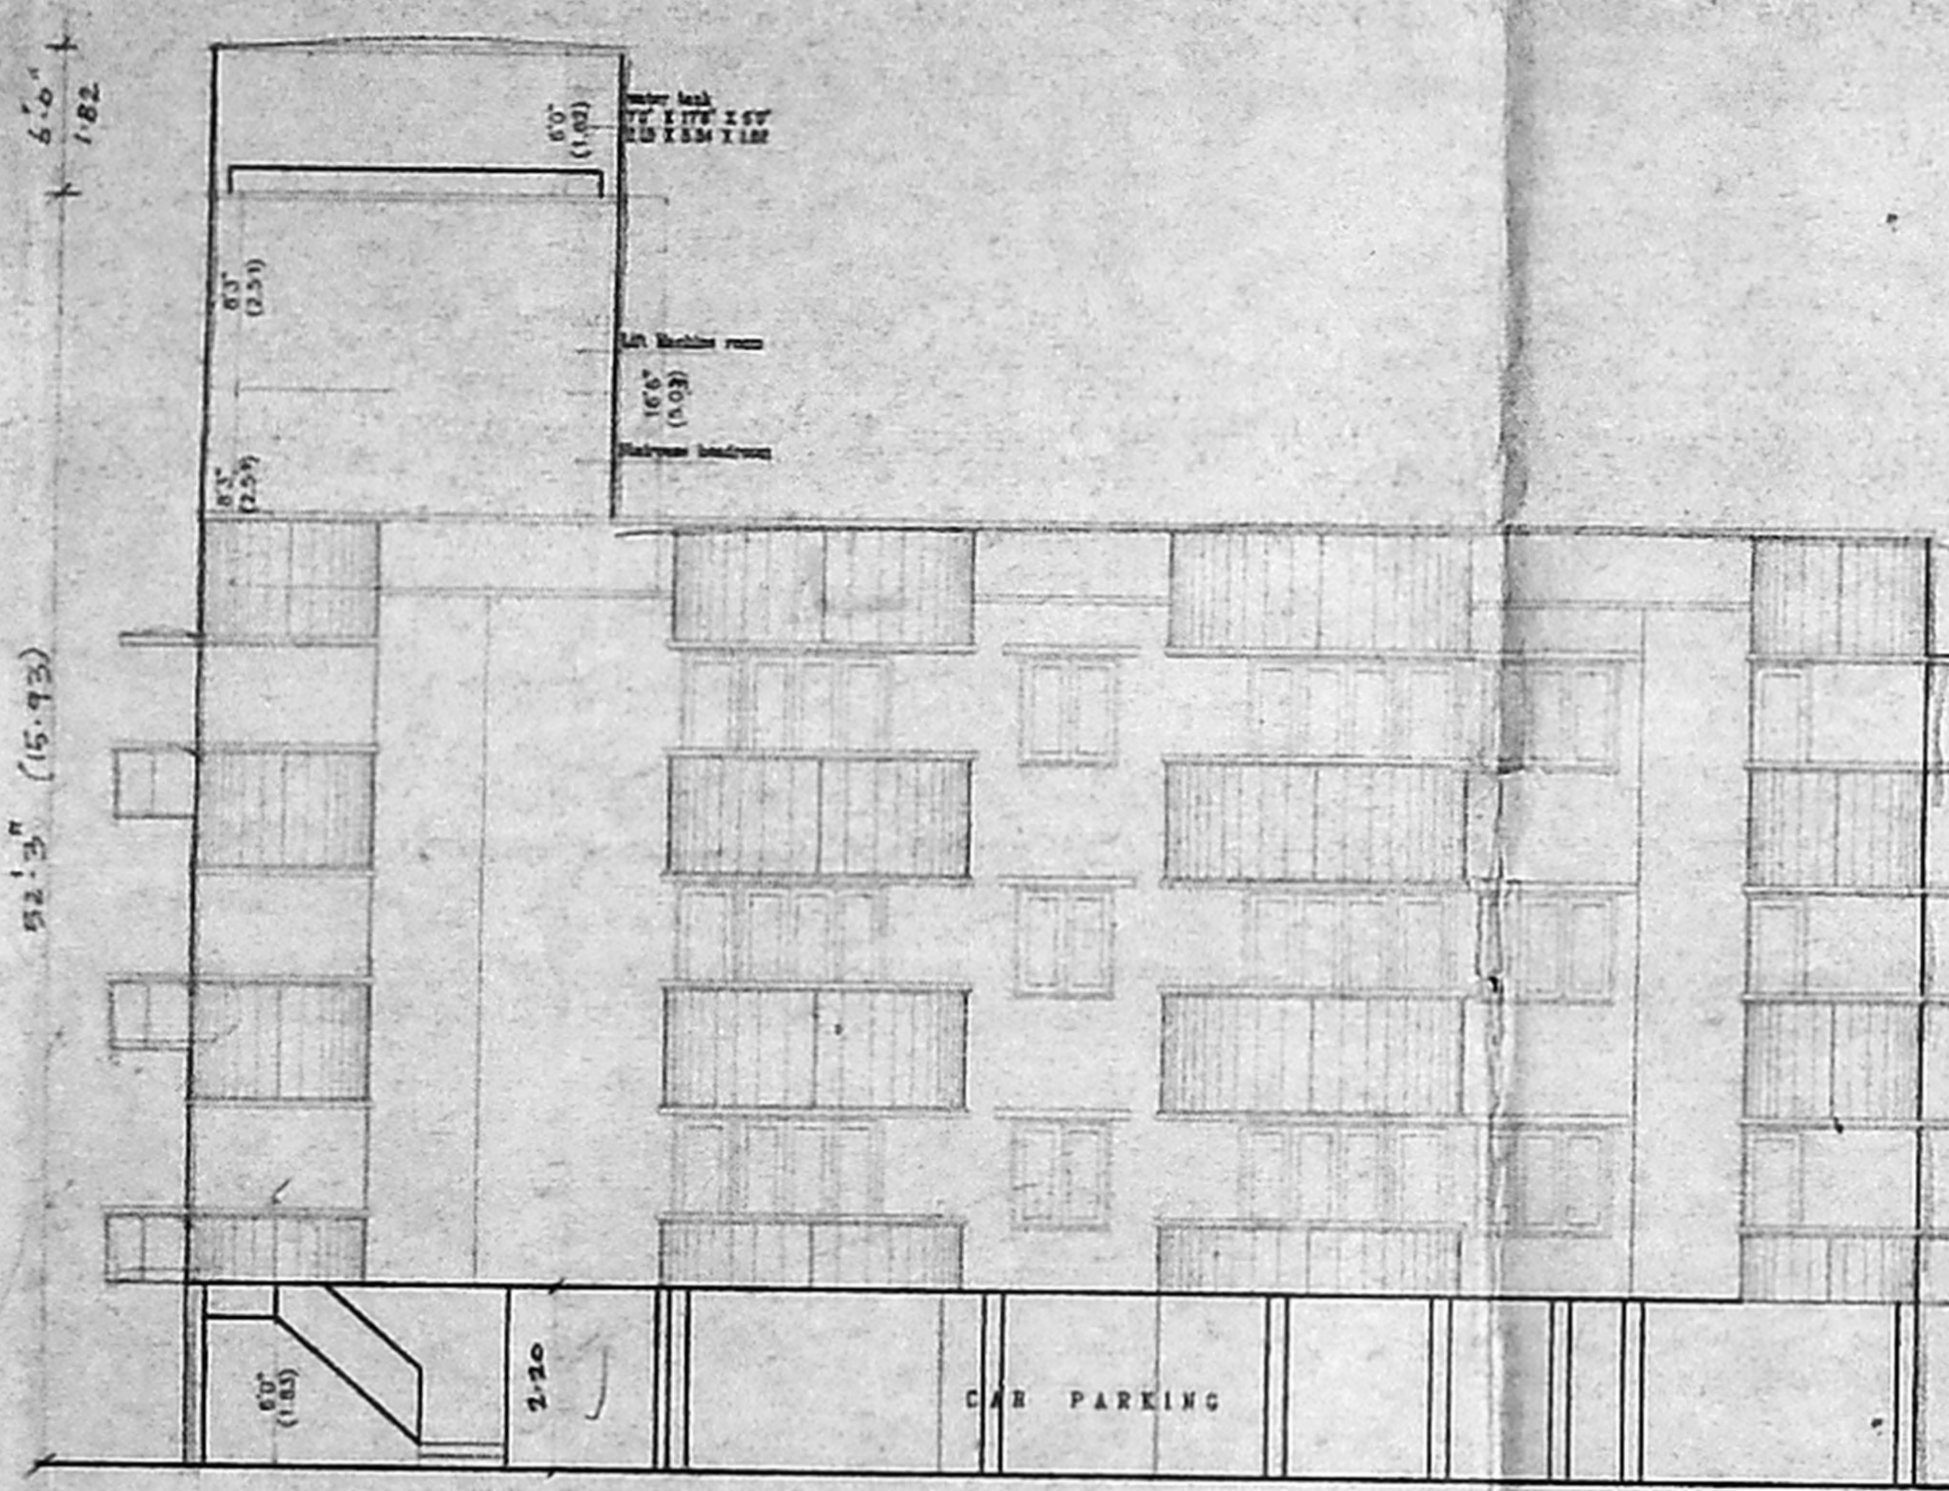


FRONT ELEVATION

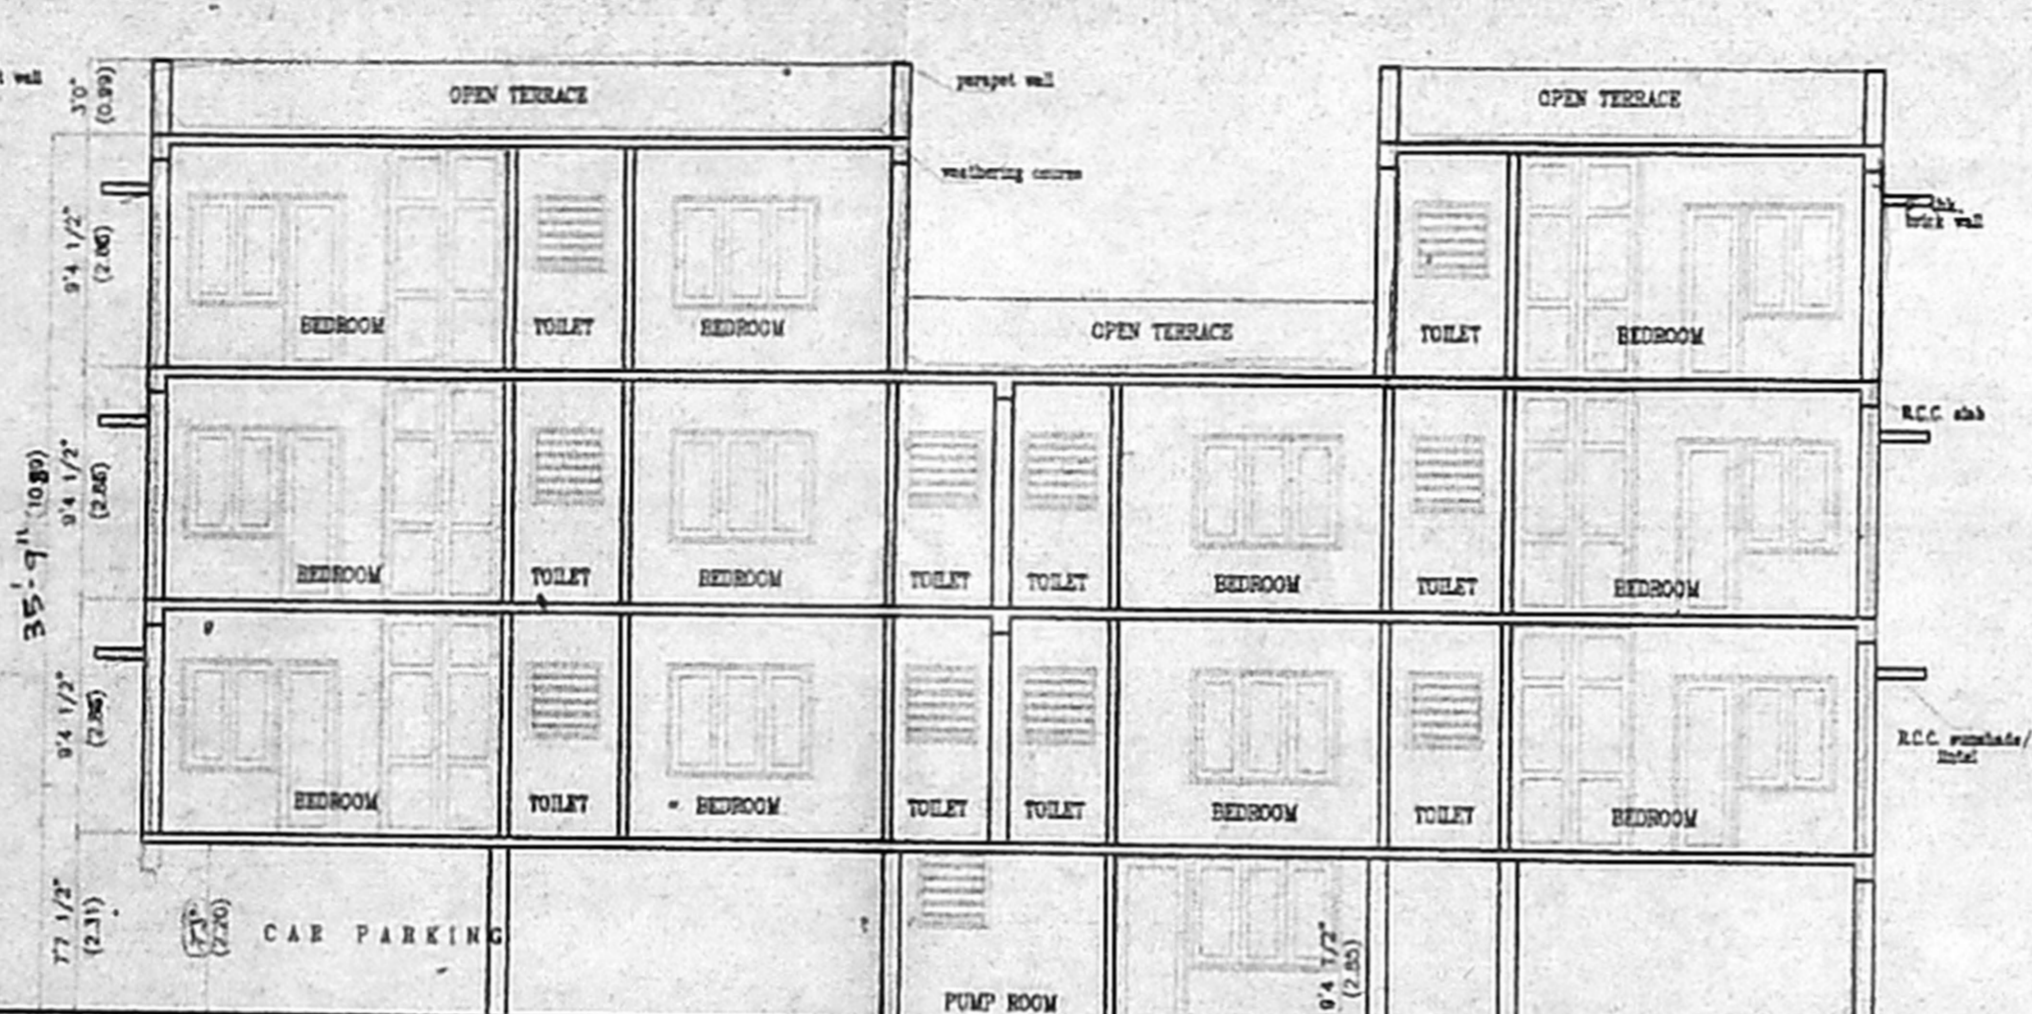

SECTION AT 'S-S'

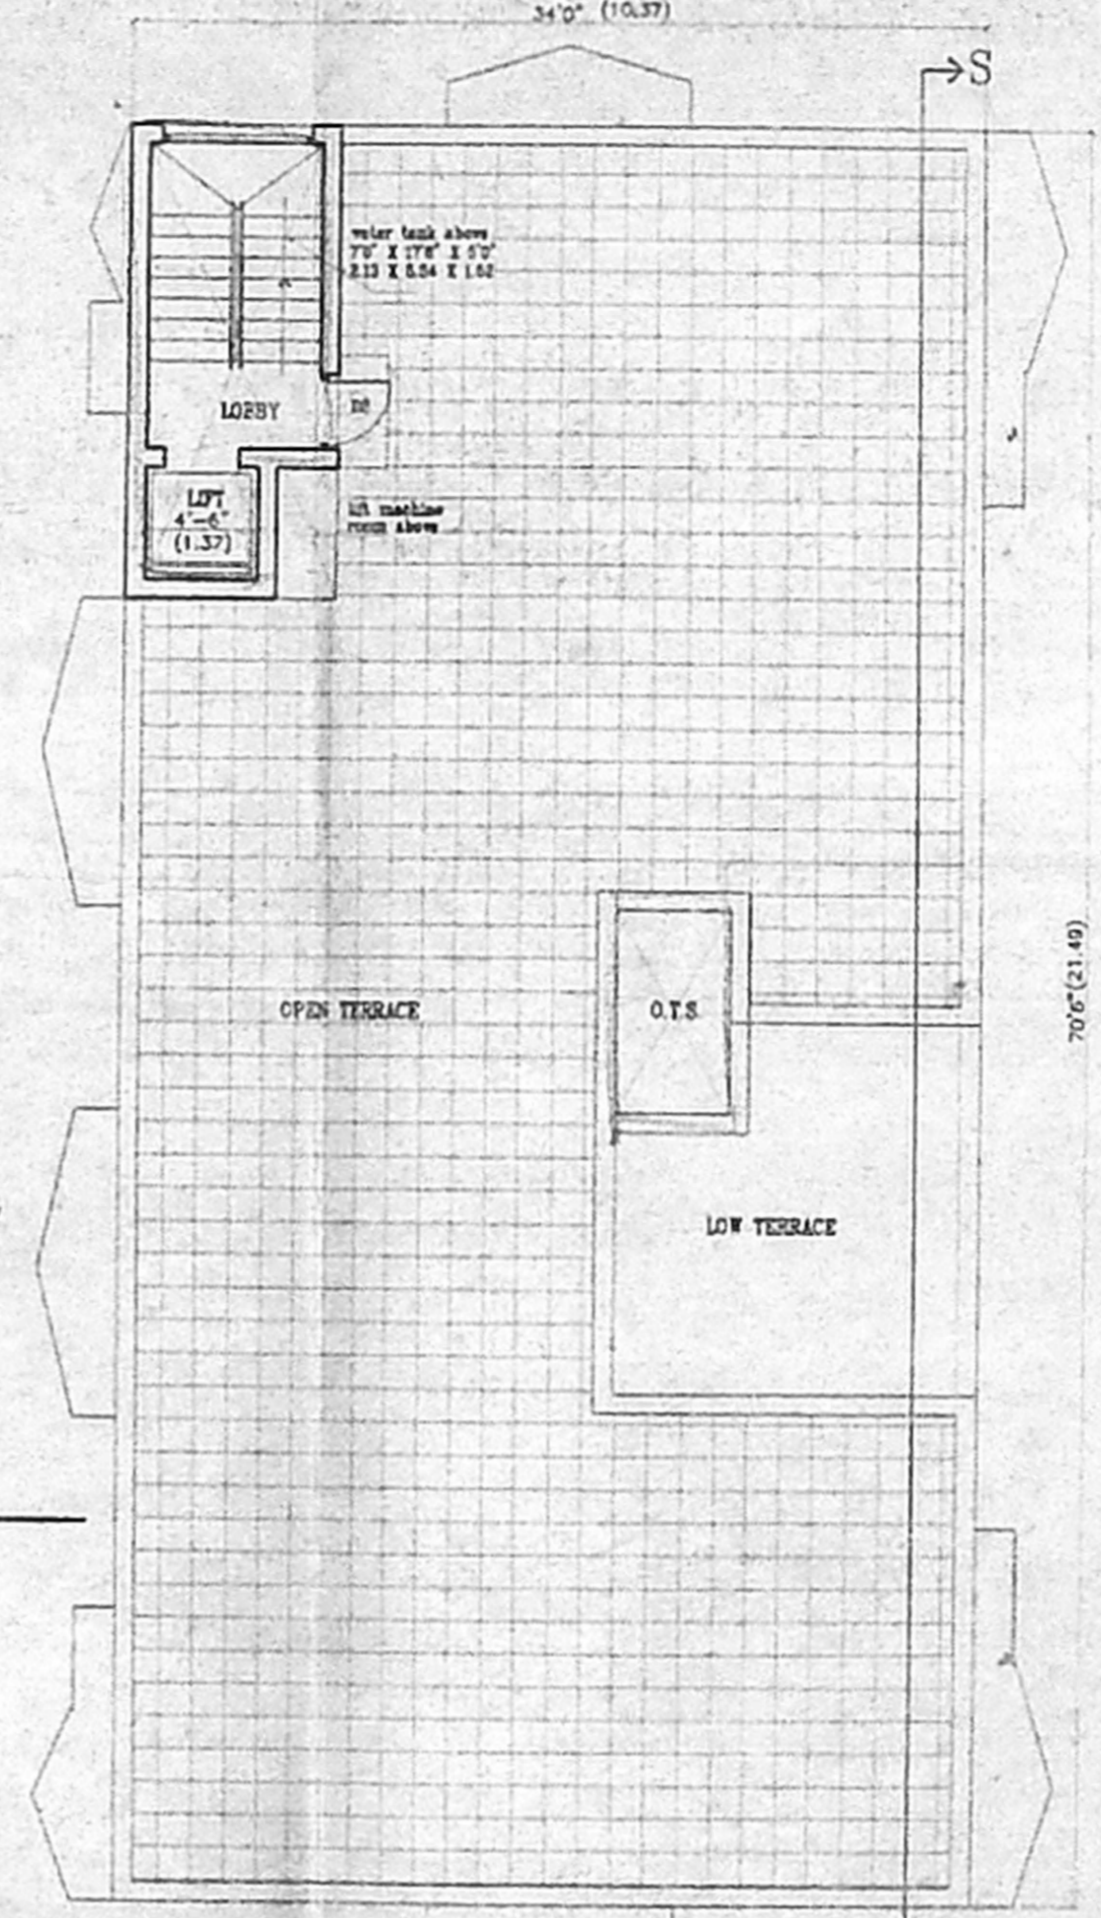


TERRACE FLOOR PLAN

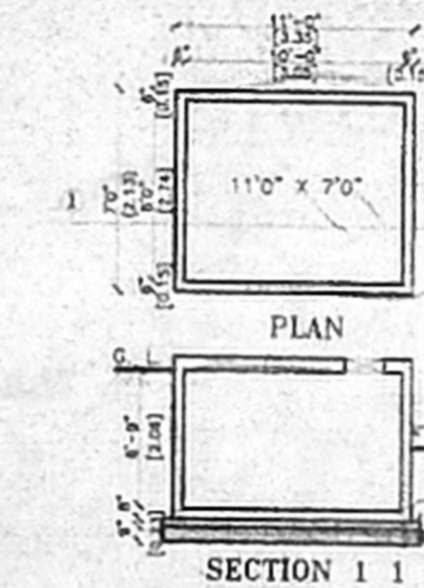

KEY PLAN

APPROVED  
SUBJECT TO THE CONDITIONS IN  
THIS OFFICE LETTER  
No. 37429/01 Dated 24/11/04  
FOR MEMBER SECRETARY  
CHENNAI METROPOLITAN  
DEVELOPMENT AUTHORITY  
CHENNAI-600 008.

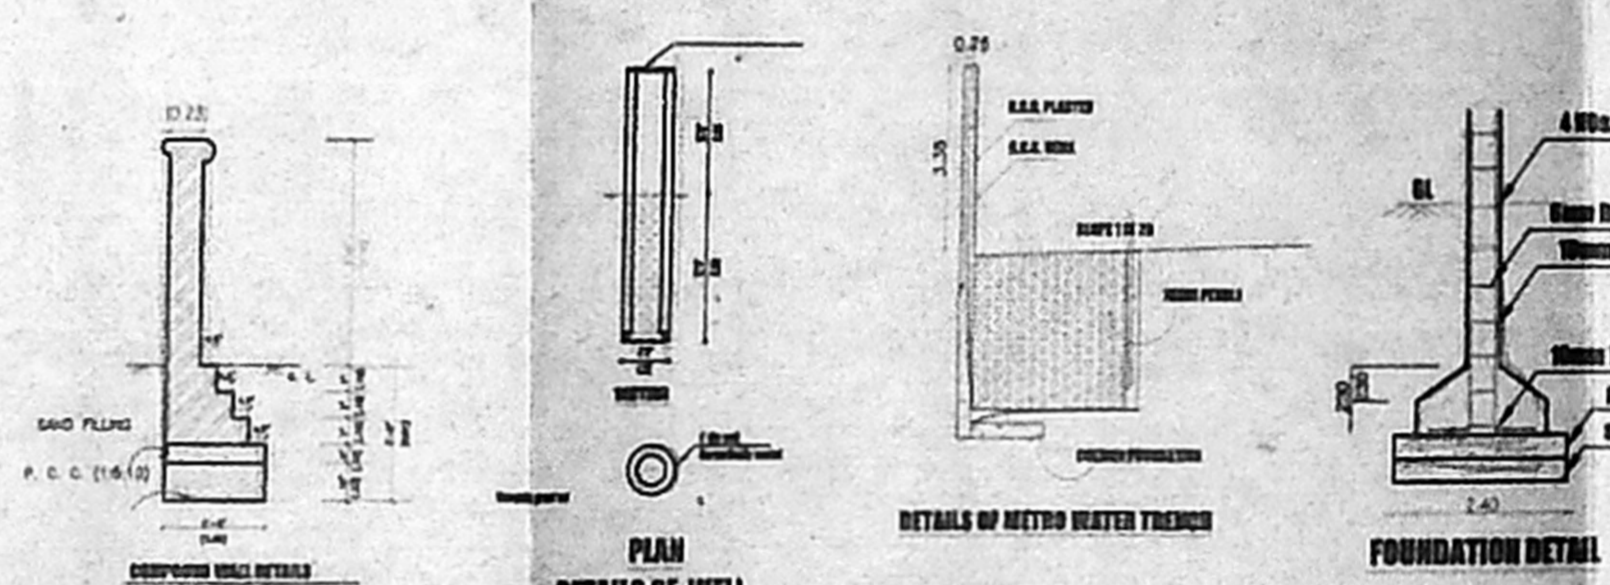

SUMP DETAIL

DETAILS OF WELL

DETAILS OF METRO WATER TRENCH

FOUNDATION DETAIL

SCHEDULE OF JOINERY:

S.NO.	TYPE	DESCRIPTION	QTY
01.	W1	WOODEN	1.87 X 2.10
02.	W2	WOODEN	0.90 X 2.10
03.	W3	WOODEN	0.90 X 2.10
04.	W4	WOODEN	0.90 X 1.90
05.	W5	WOODEN	1.80 X 1.97
06.	W6	WOODEN	1.20 X 1.97
07.	W7	WOODEN	1.80 X 1.97
08.	W8	WOODEN	1.20 X 1.97

CMDA (B)/4 No. 37429/01  
C. No. 122/37429/01  
Asst. Scrutiny P. A. 23/4  
8/14  
D.P.

PROJECT TITLE:  
**PLAN SHOWING THE PROPOSED RESIDENTIAL BUILDING AT DOOR NO : 44, ALANELUMANGAPURAM, R.S. NO : 3557 / 2, 3558 / 2, BLOCK NO : 70, MYLAPORE DIVISION, MYLAPORE - TRIPLICANE TALUK, CHENNAI.**

AREA STATEMENT :


S.NO.	DESCRIPTION	AREA IN SQ.FT.	AREA IN SQ.M.
01.	PLOT EXTENT	5277.00	480.25
02.	STILTS FLOOR AREA	148.38	13.70
03.	FIRST FLOOR AREA	2561.07	238.01
04.	SECOND FLOOR AREA	2561.07	238.01
05.	THIRD FLOOR AREA	2434.82	226.20
06.	TOTAL AREA	7504.34	695.92
07.	PLOT COVERAGE	48.90 %	
08.	F.S.I PROVIDED	1.44	

LEGEND  
PROPOSAL ROAD BOUNDARY  
WATER LINE  
SEWER LINE


NORTH POINT: [Symbol]  
SCALE: 1" = 80'  
1" = 100'

OWNERS: [Signature]


LICENSED SURVEYOR:  
[Signature]  
Palanivelu Desivanathan  
Surveyor and Interior Designer  
Dist No. 1 CA/97/23319  
#07(31), K.P. Kail Breeny  
BAGMATI, CHENNAI - 600 015.  
Phone: 1 98410 13640

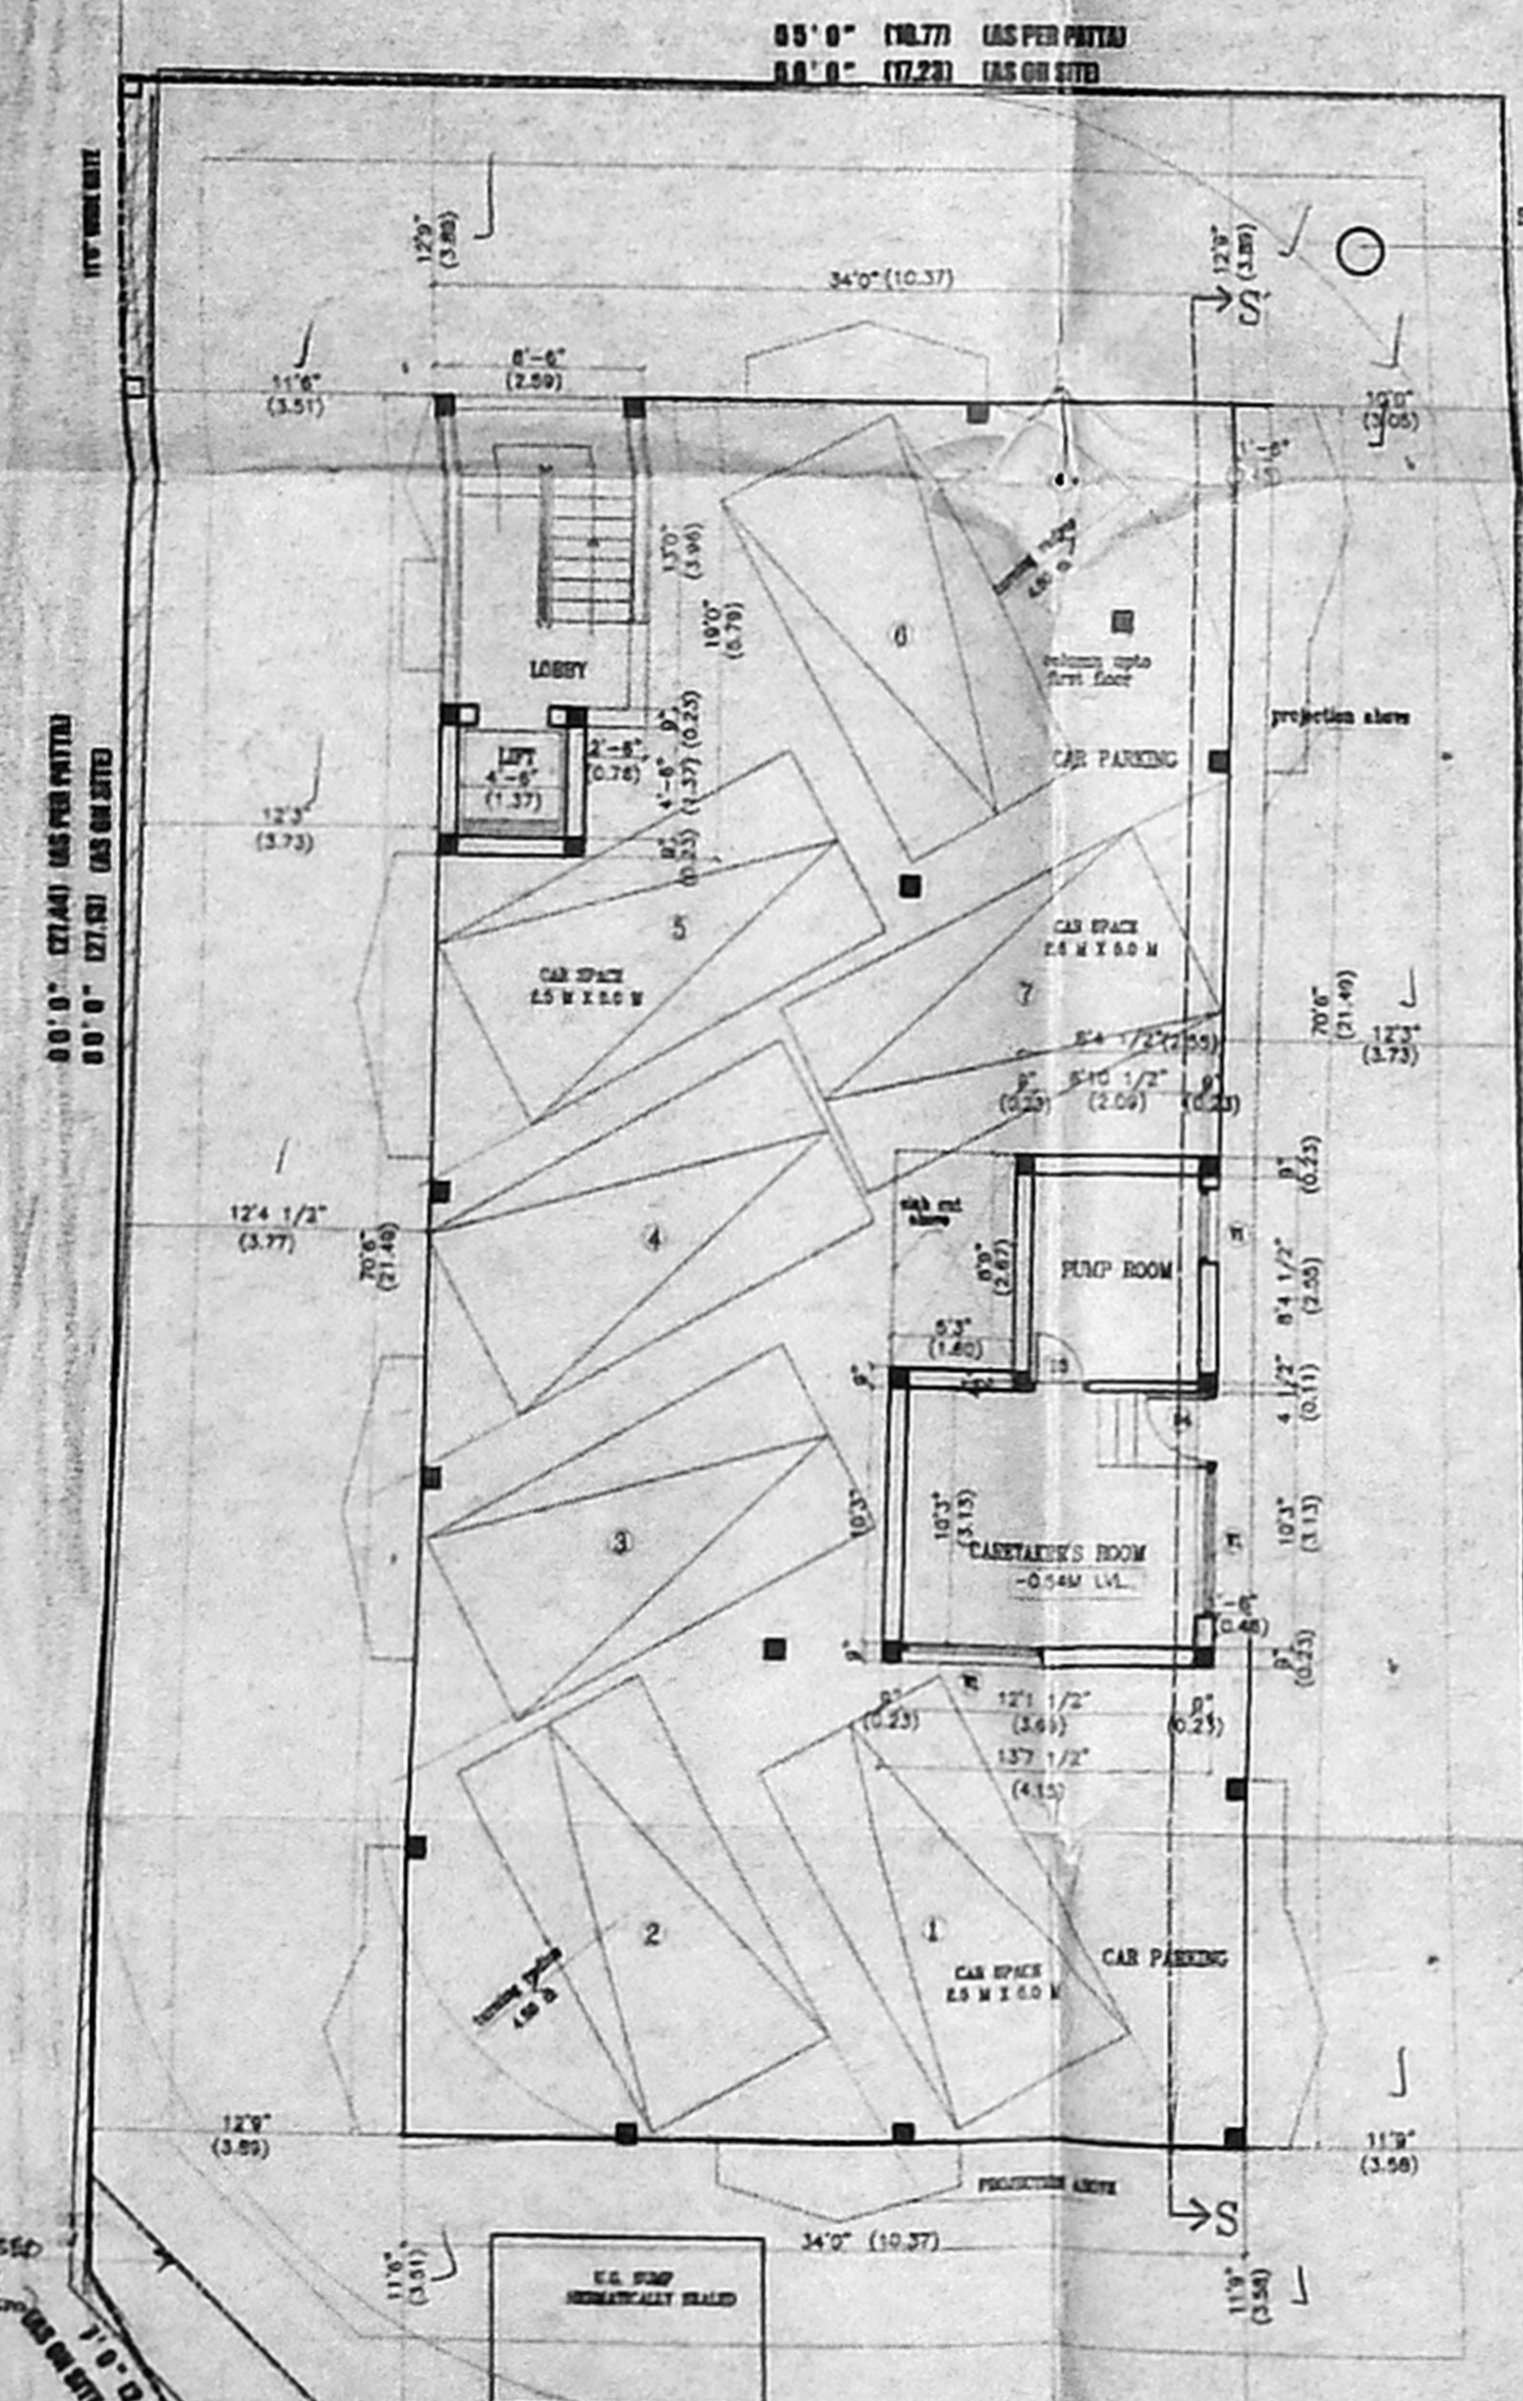


SITE CUM STILTS FLOOR PLAN

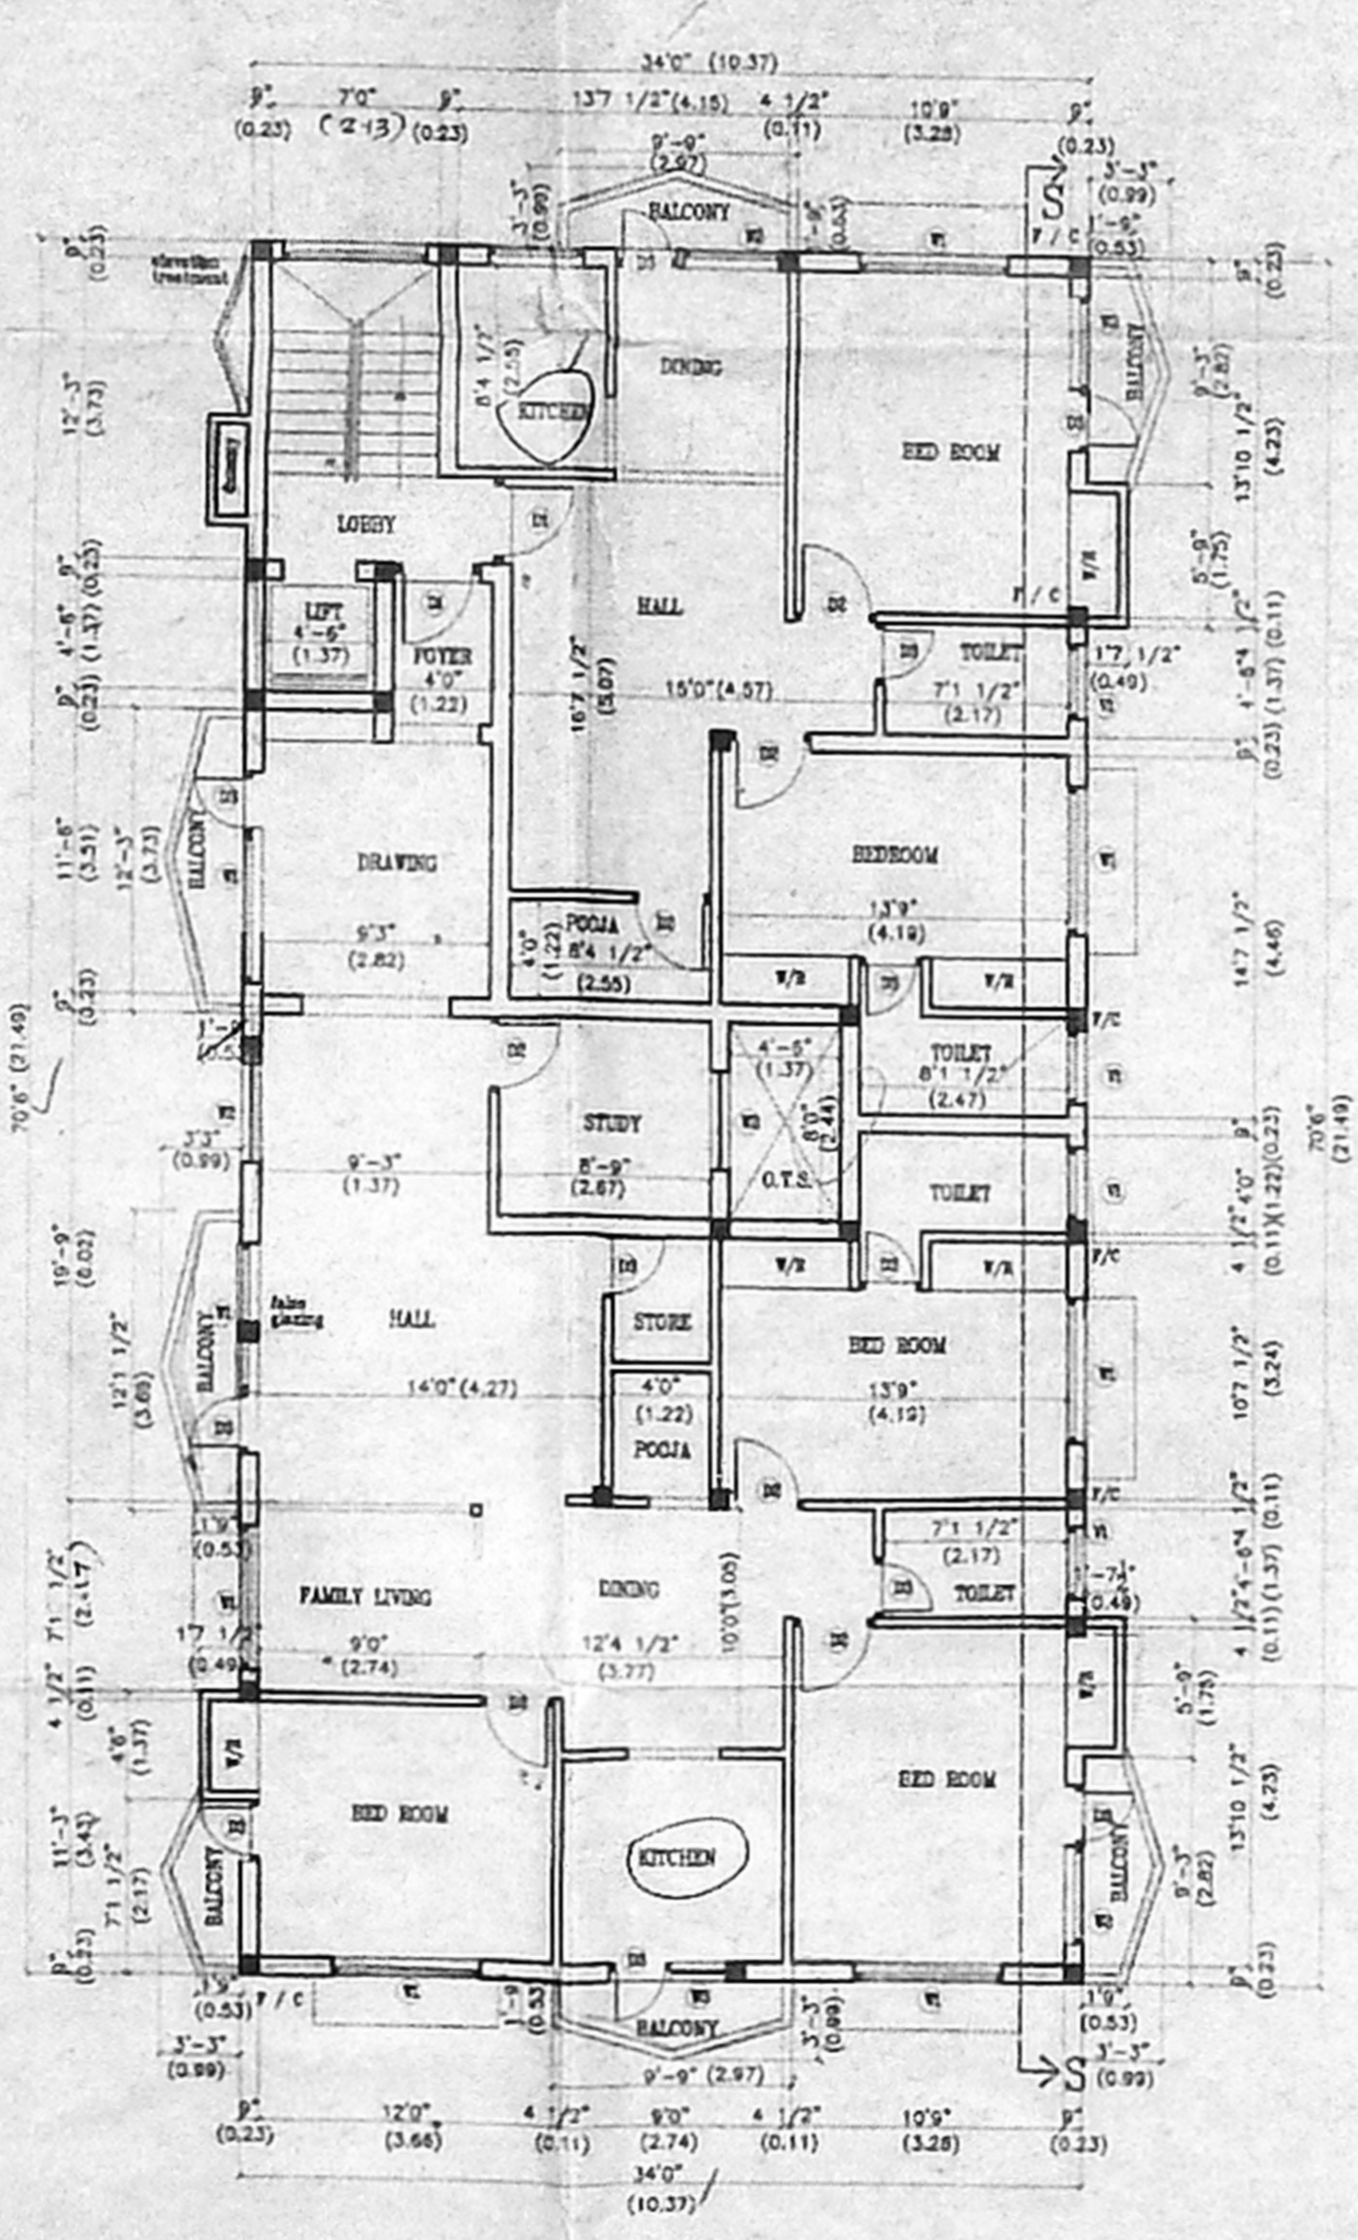

FIRST FLOOR PLAN

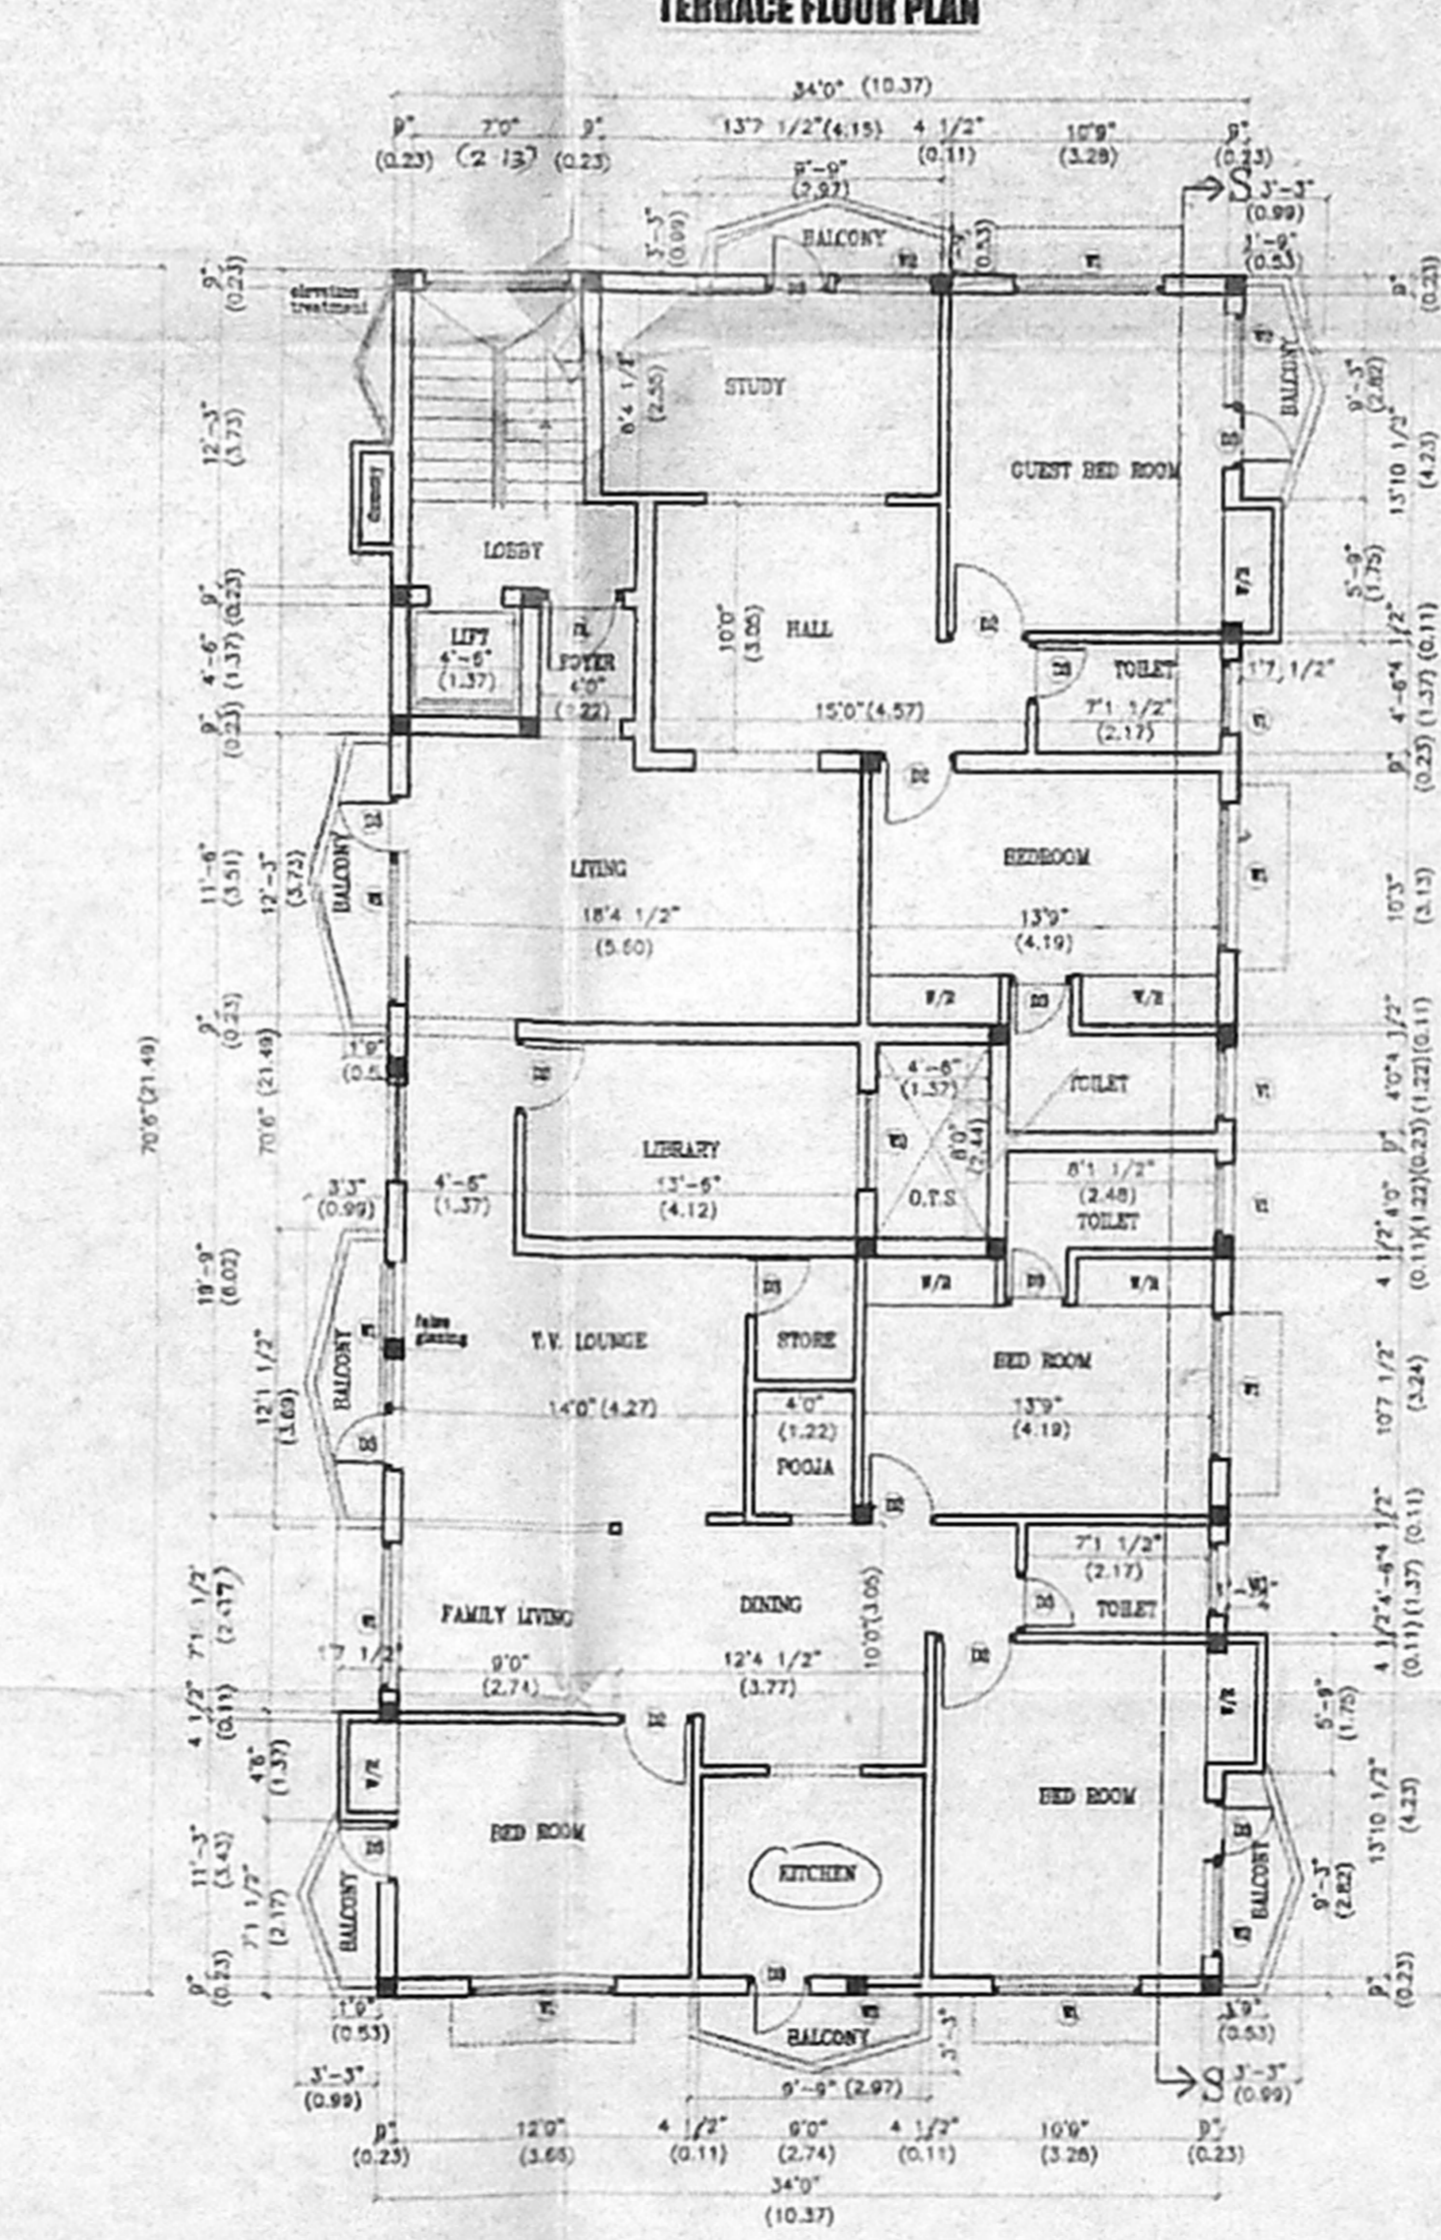

SECOND FLOOR PLAN

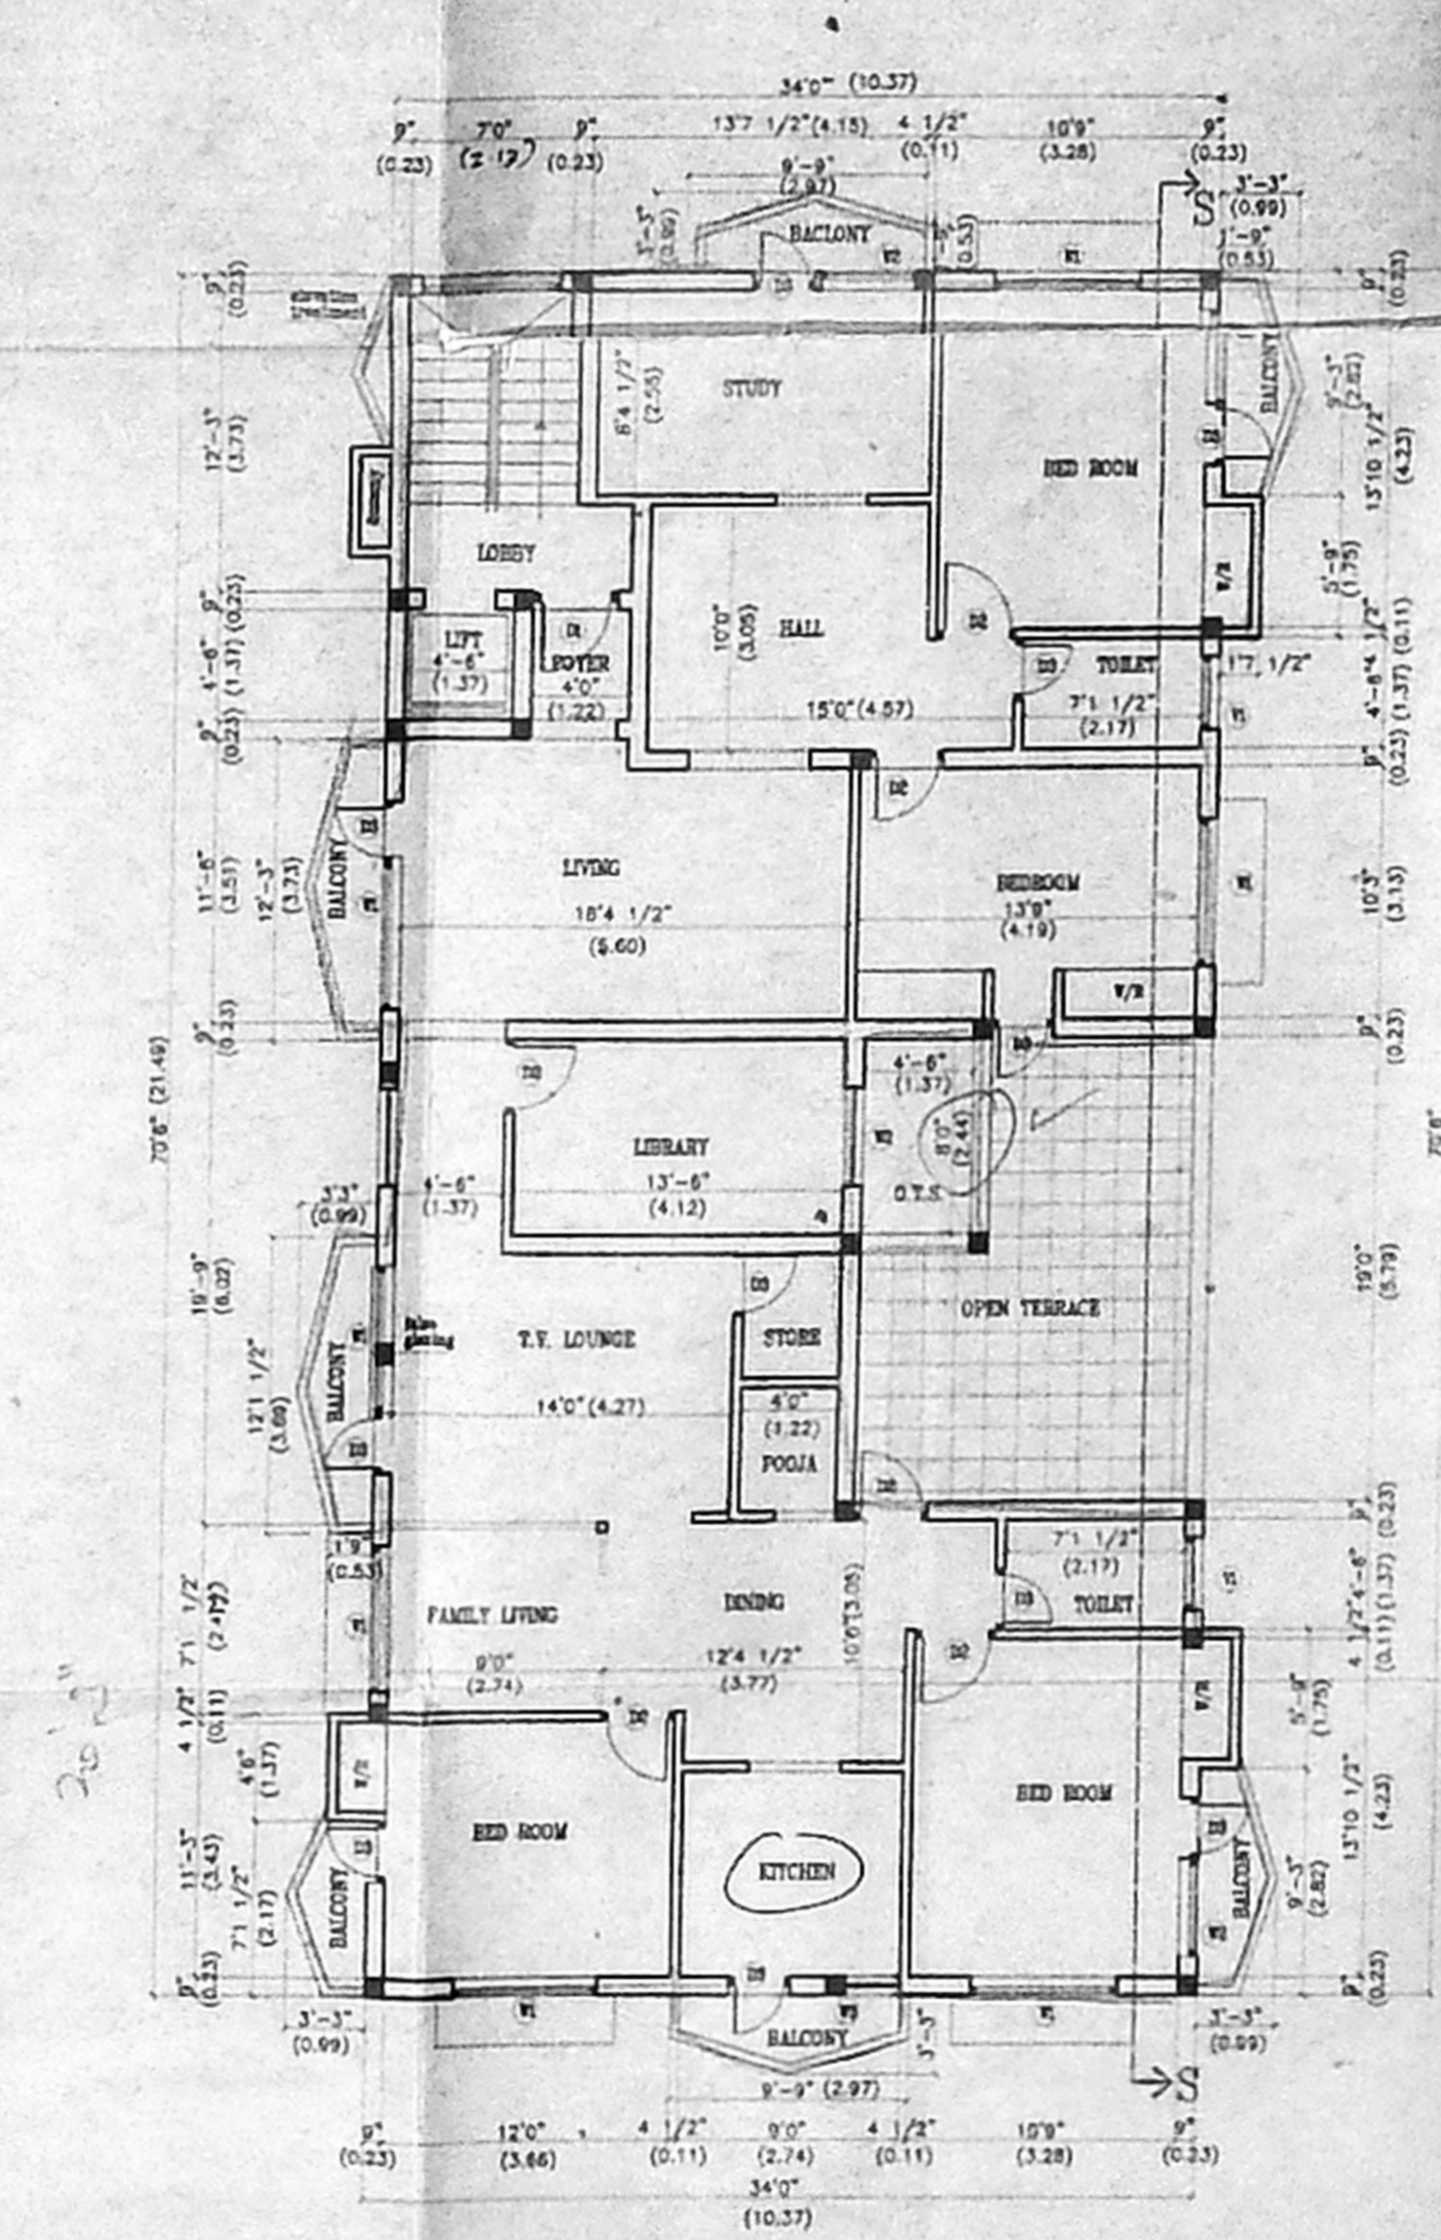

THIRD FLOOR PLAN