




APPROVED  
SUBJECT TO THE CONDITIONS IN  
THIS ORDER.  
No. 19/2727/2001 DATED 8.11.2001  
SECRETARY  
CHENNAI METROPOLITAN  
DEVELOPMENT AUTHORITY  
CHENNAI-600 020.

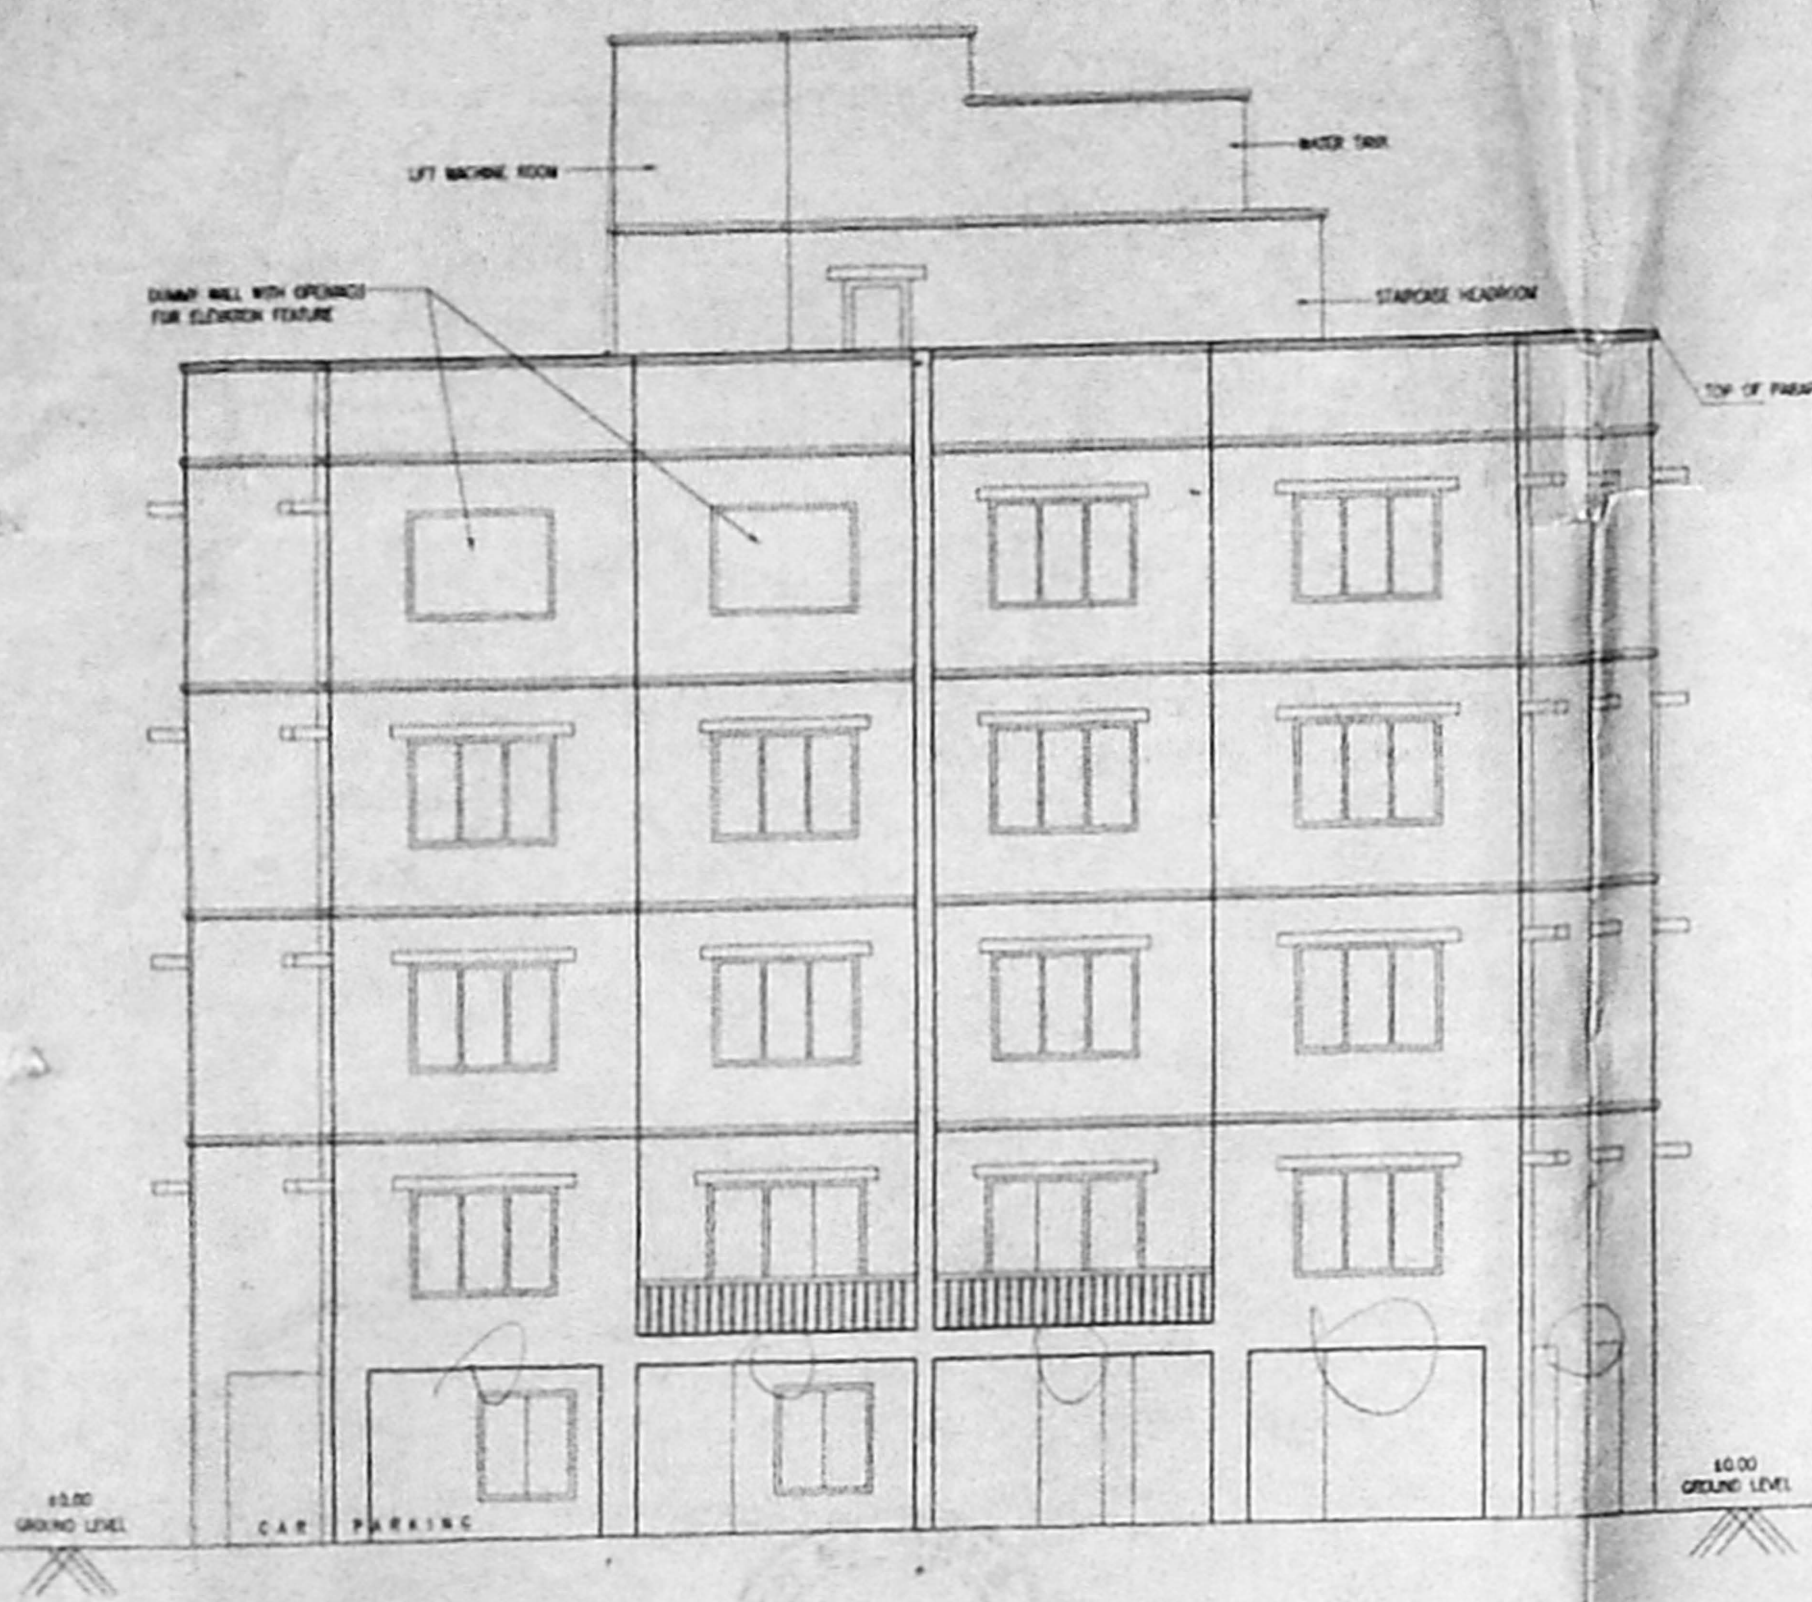


FRONT ELEVATION

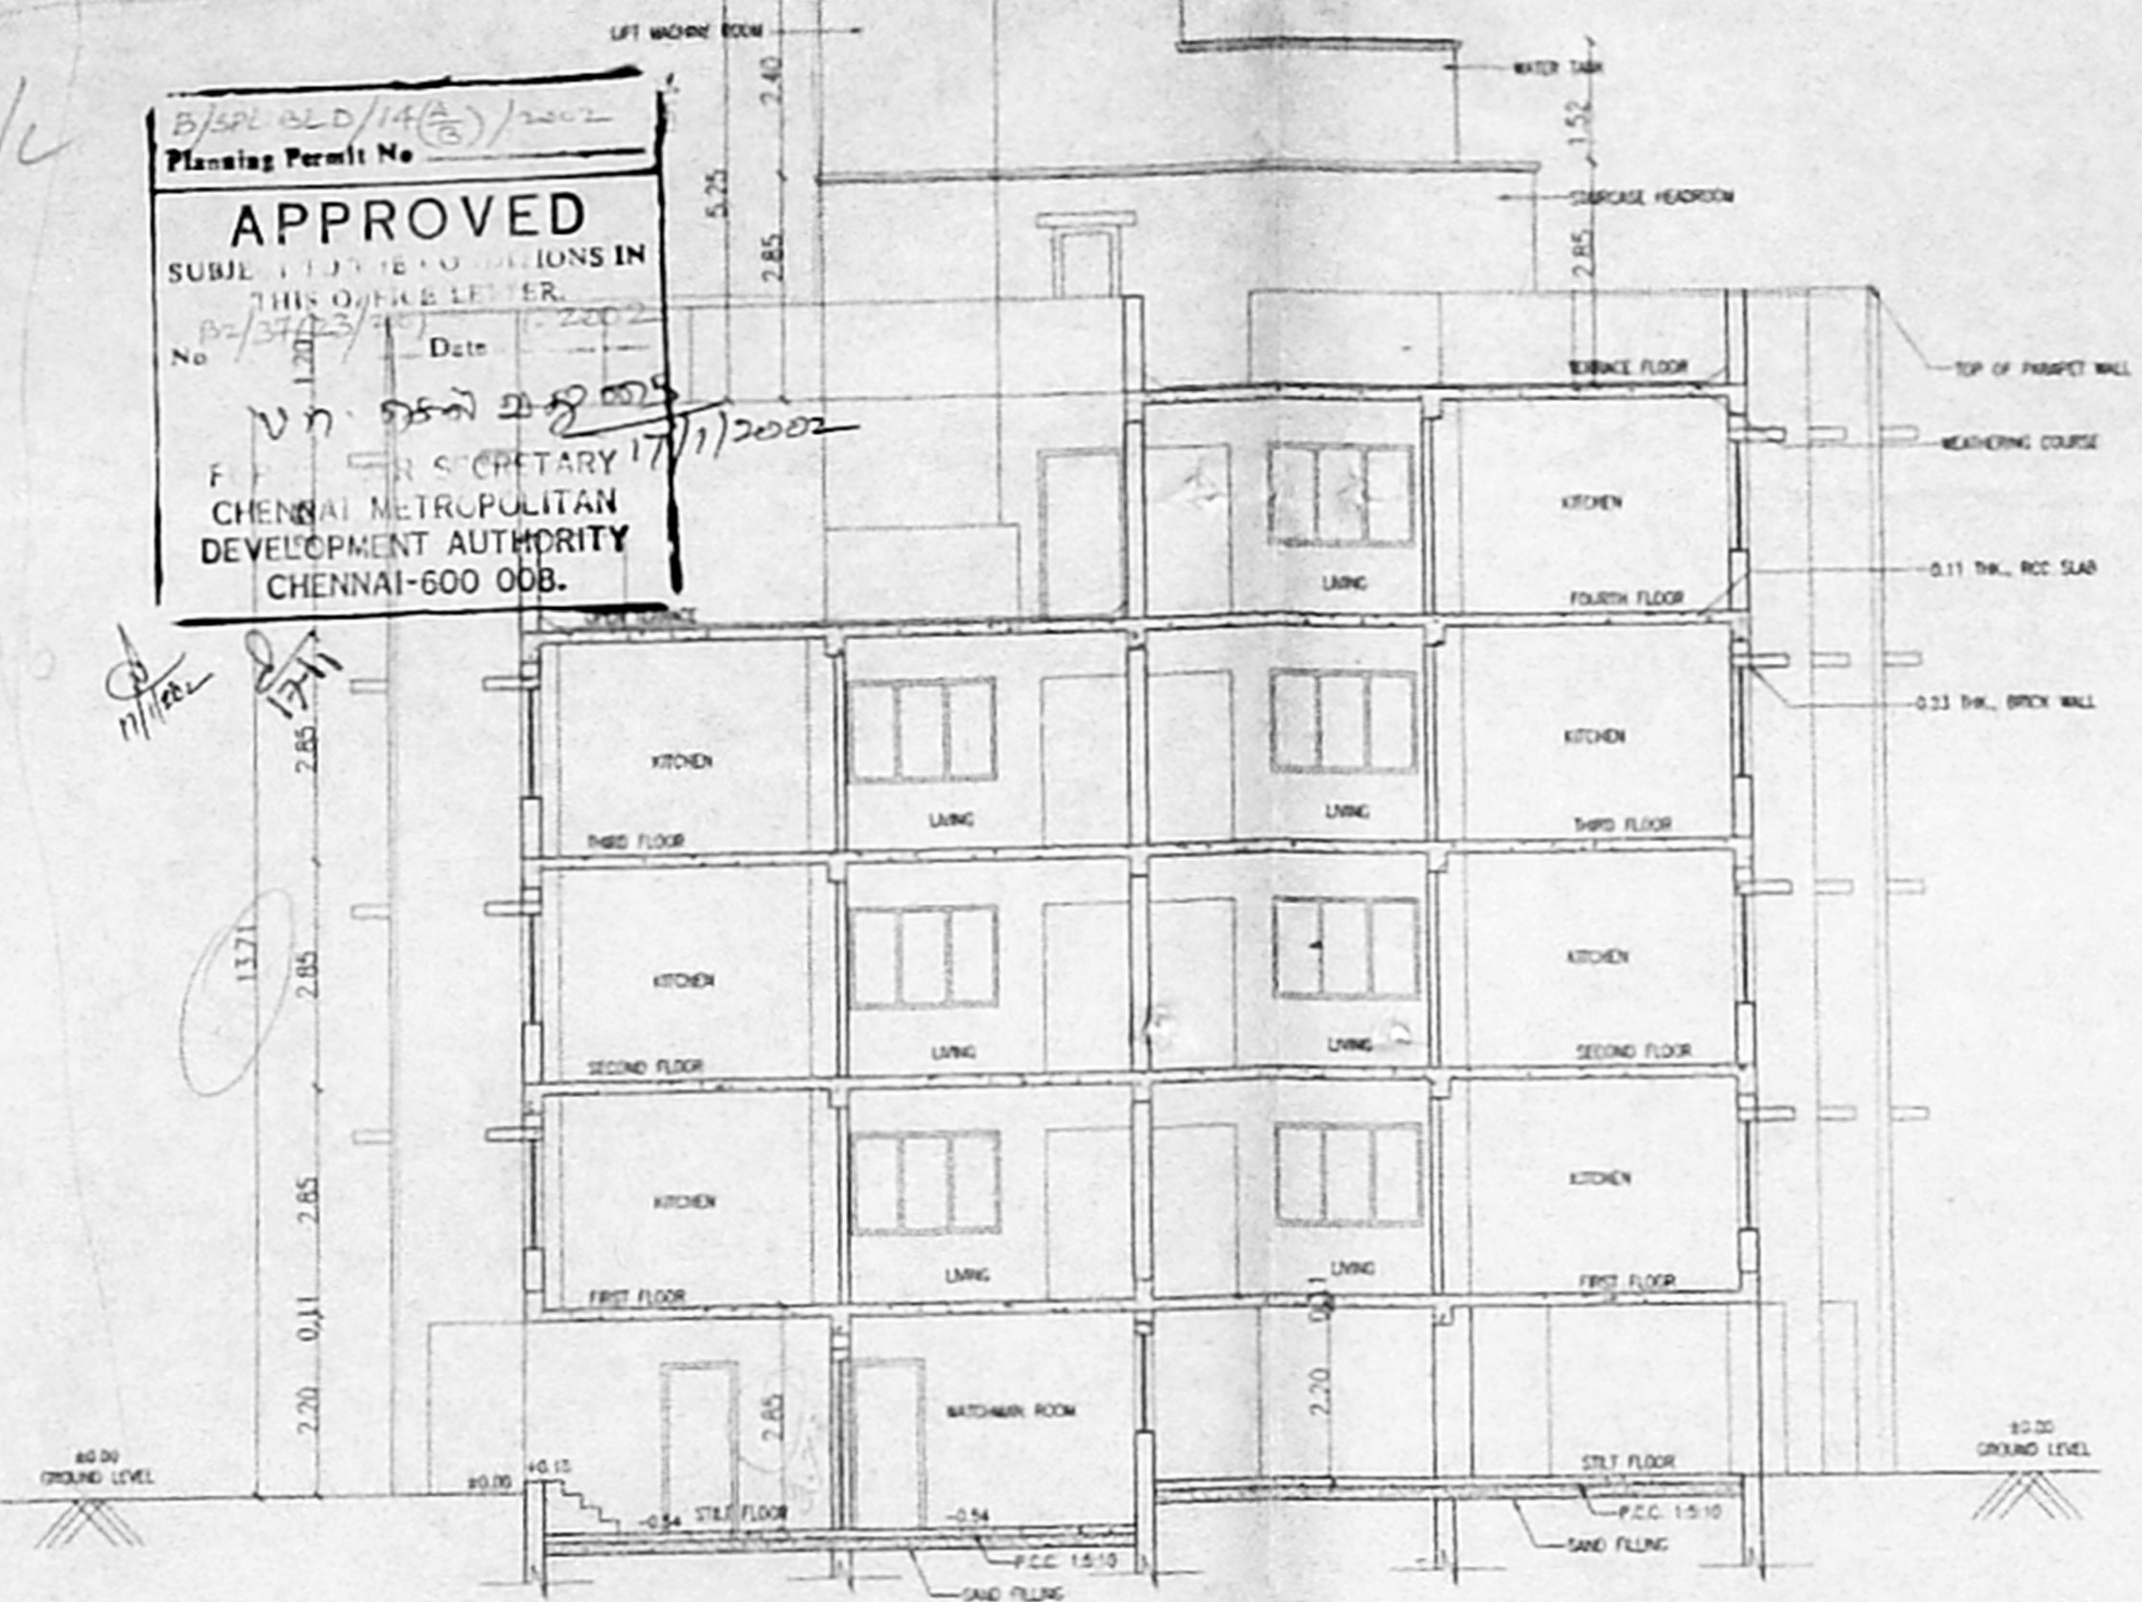

SECTION AT 'A - A'

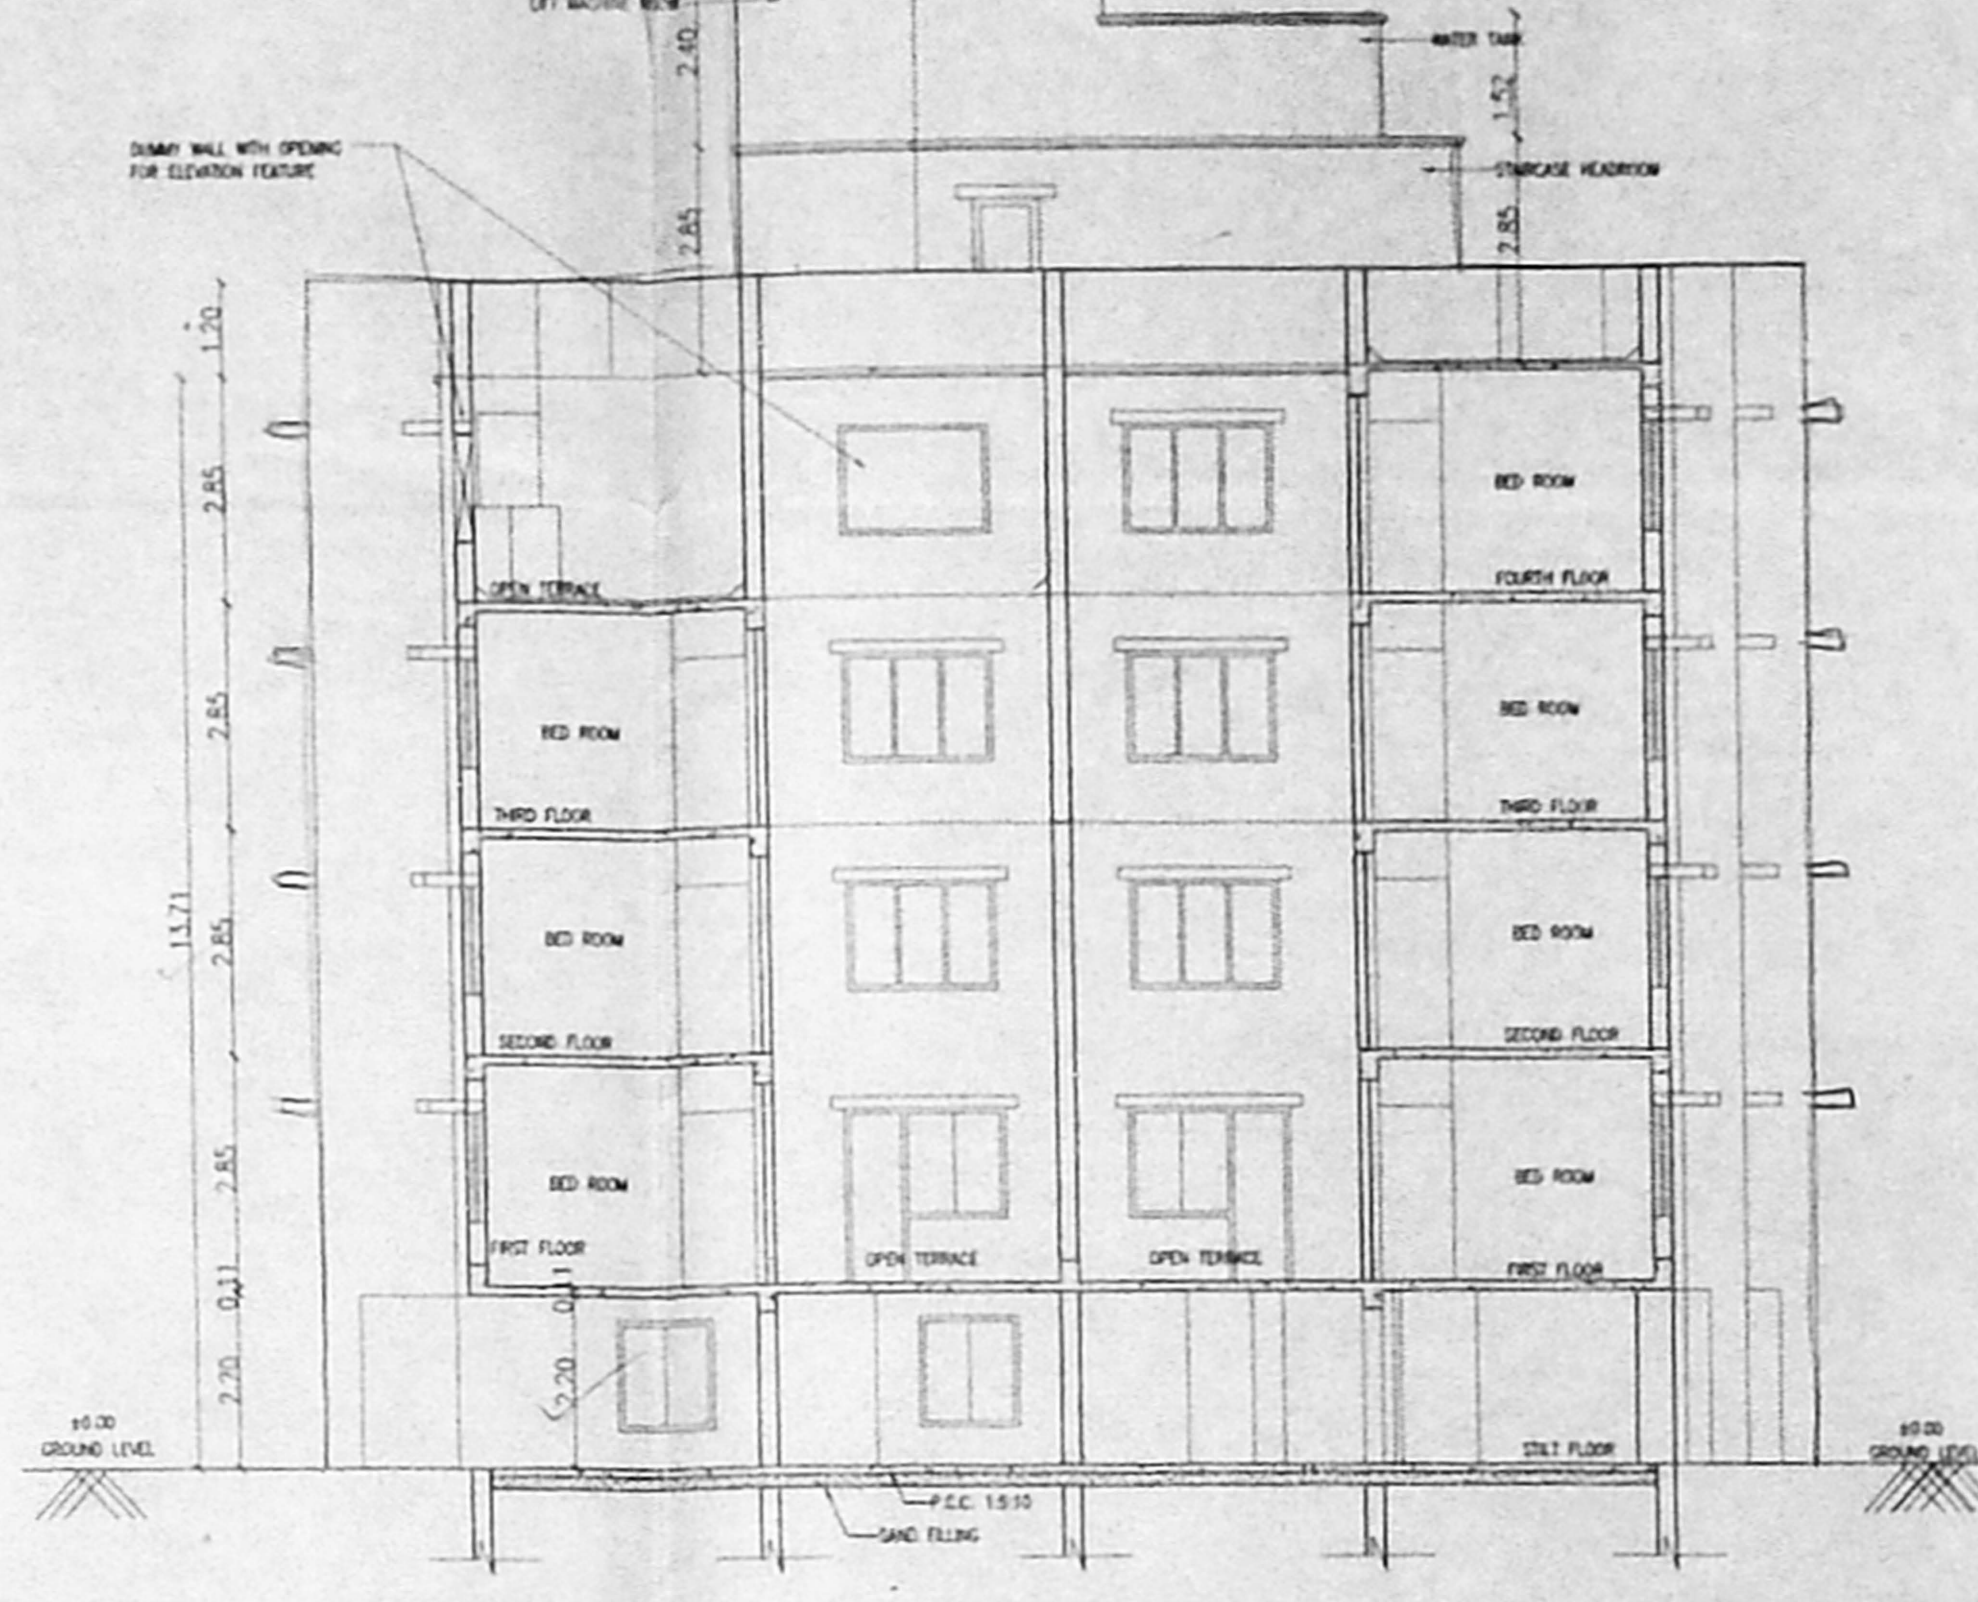


SECTION AT 'R - R'

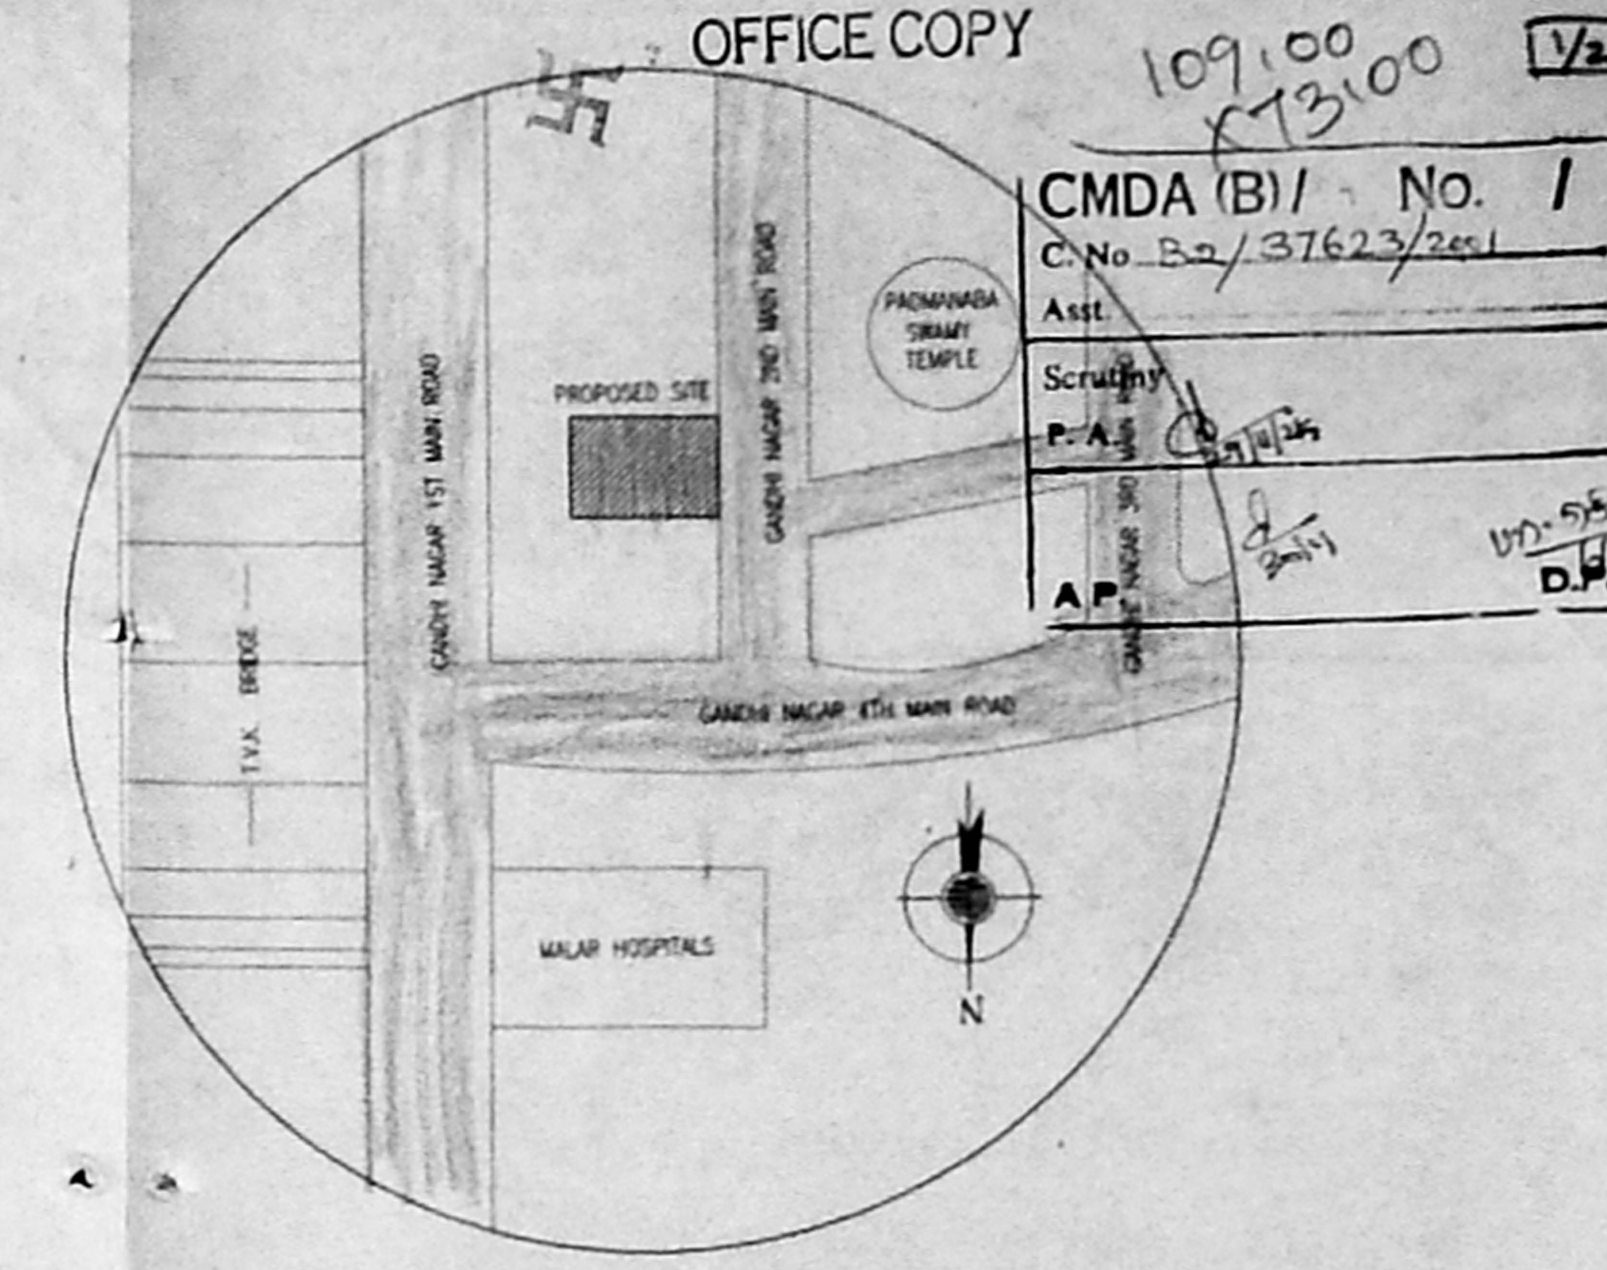


KEY PLAN  
NOT TO SCALE


GREEN CHANNEL  
109.00  
13.00  
CMDA (B)/ No. 1  
C.No. B-2/3762/2001  
Asst. Surveyor  
P. A. S. Srinivasan

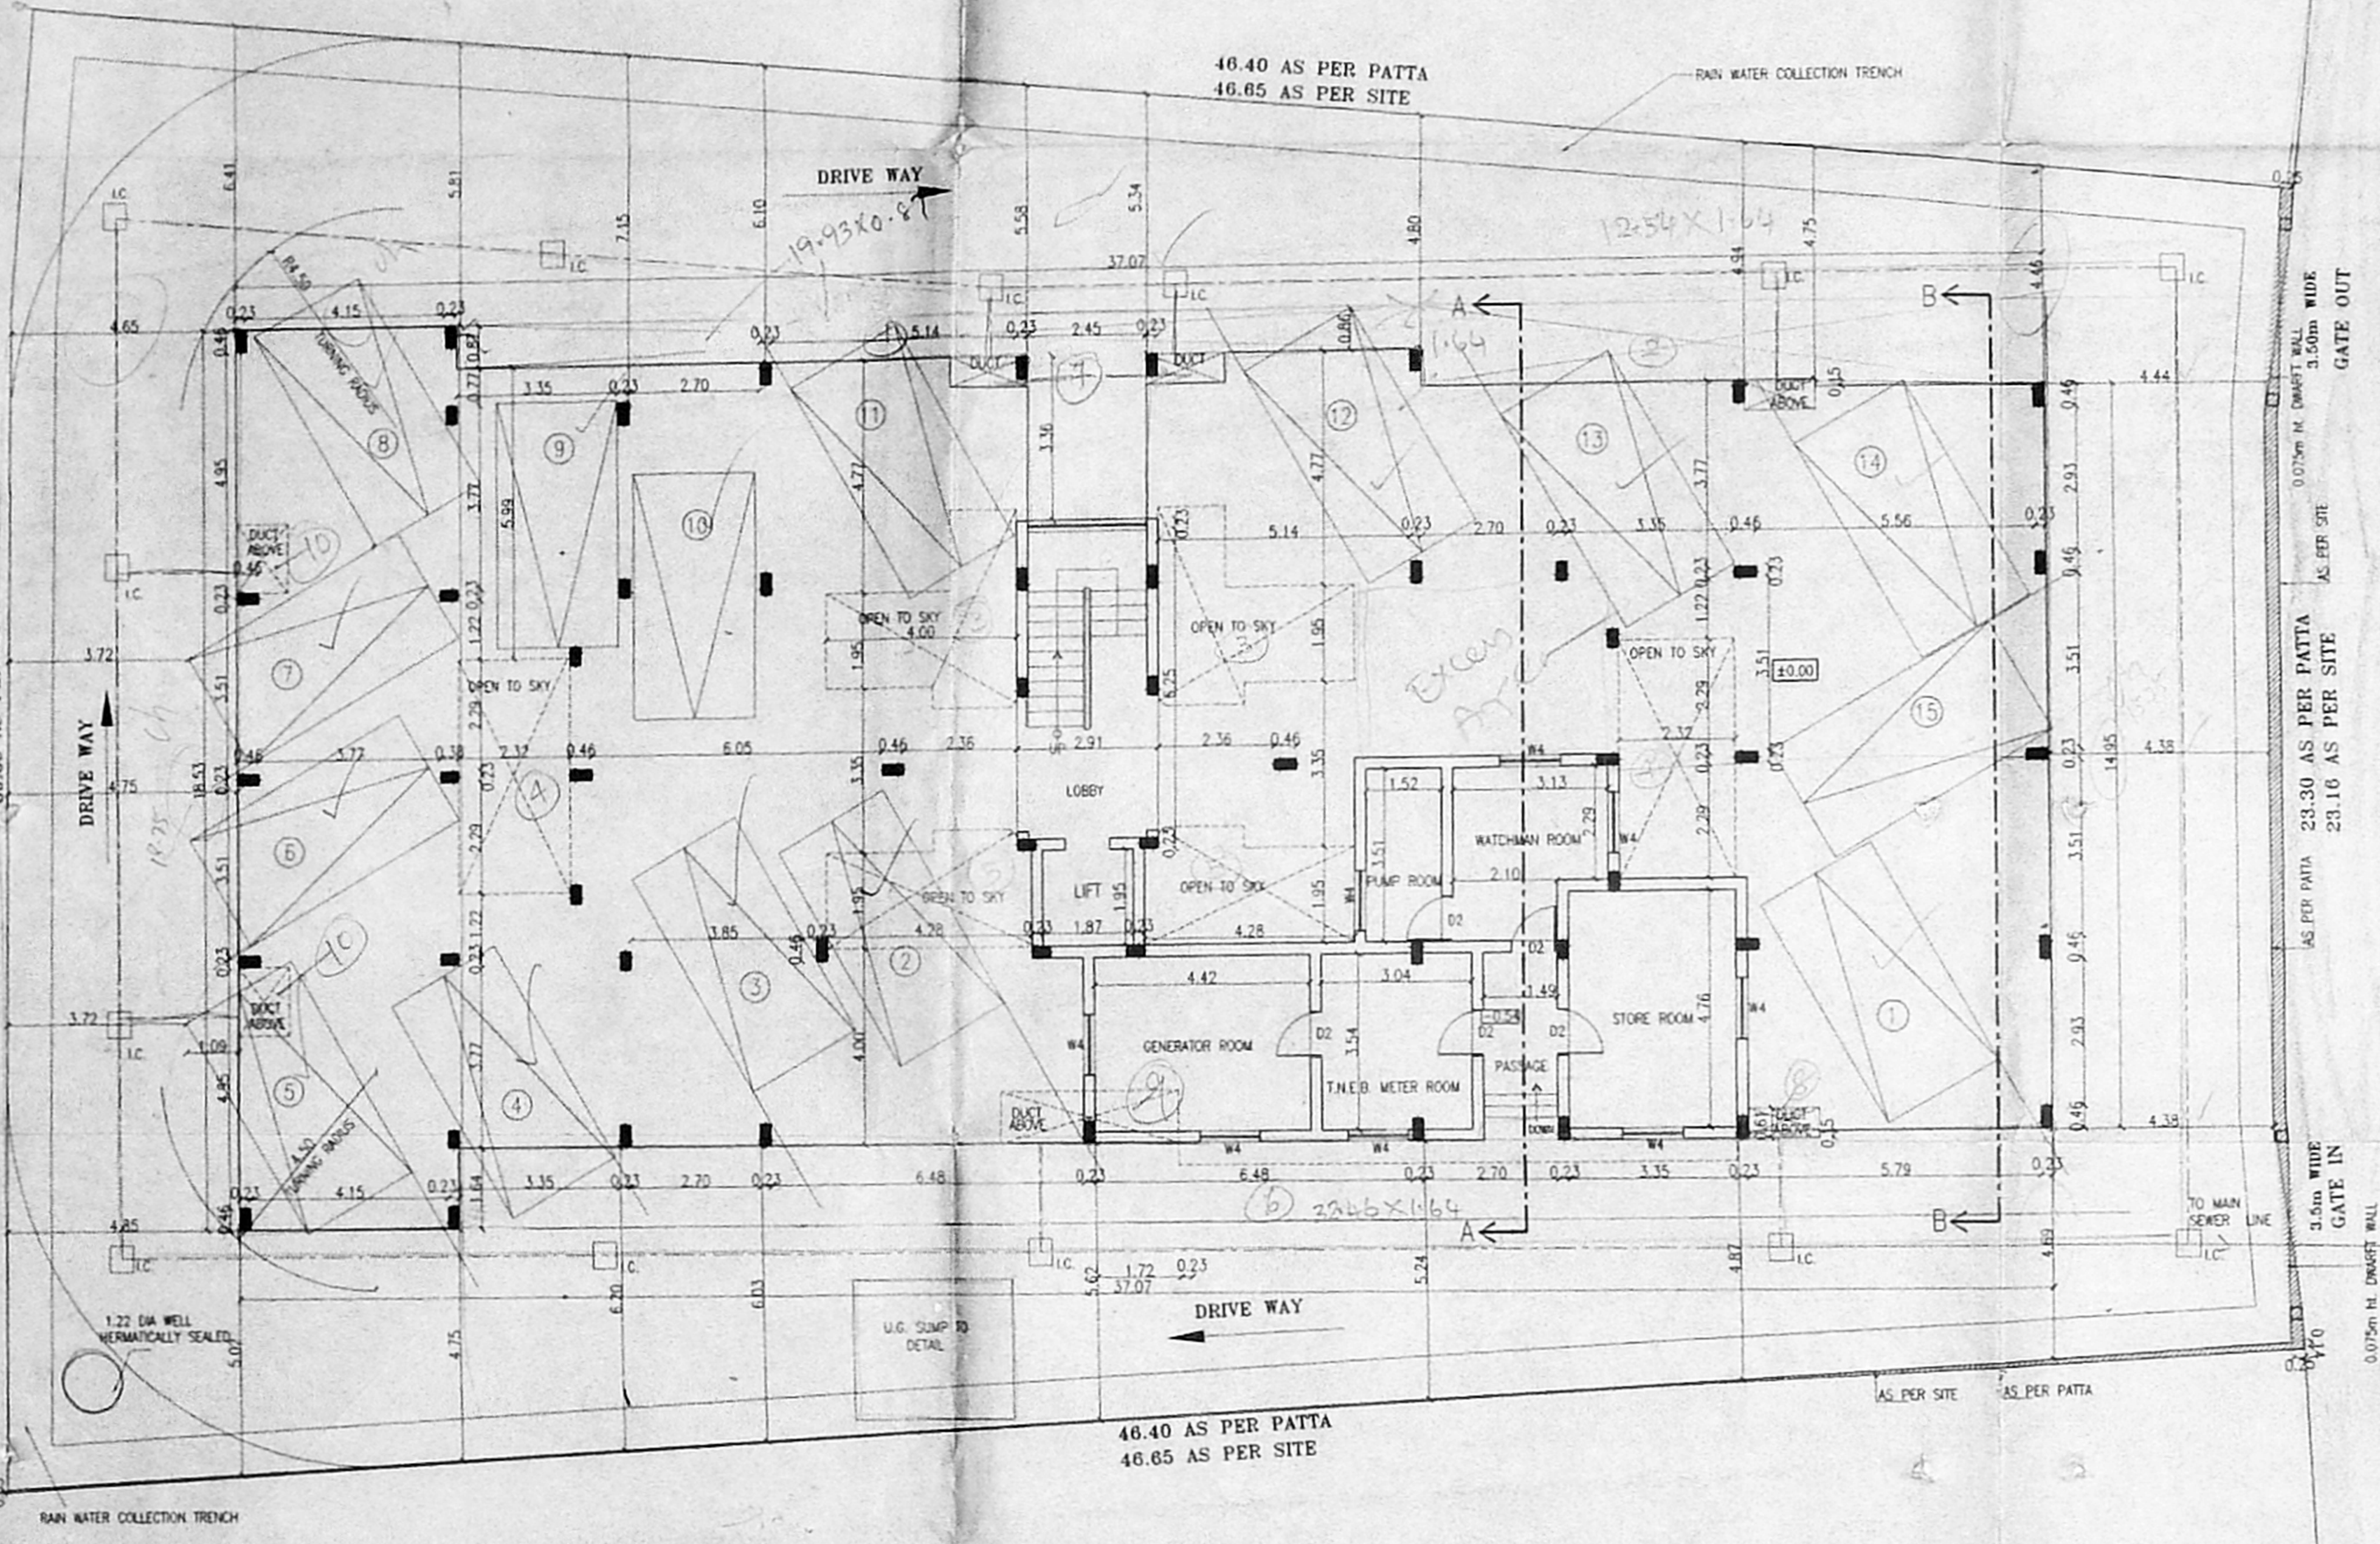


SITE CUM STILT FLOOR PLAN

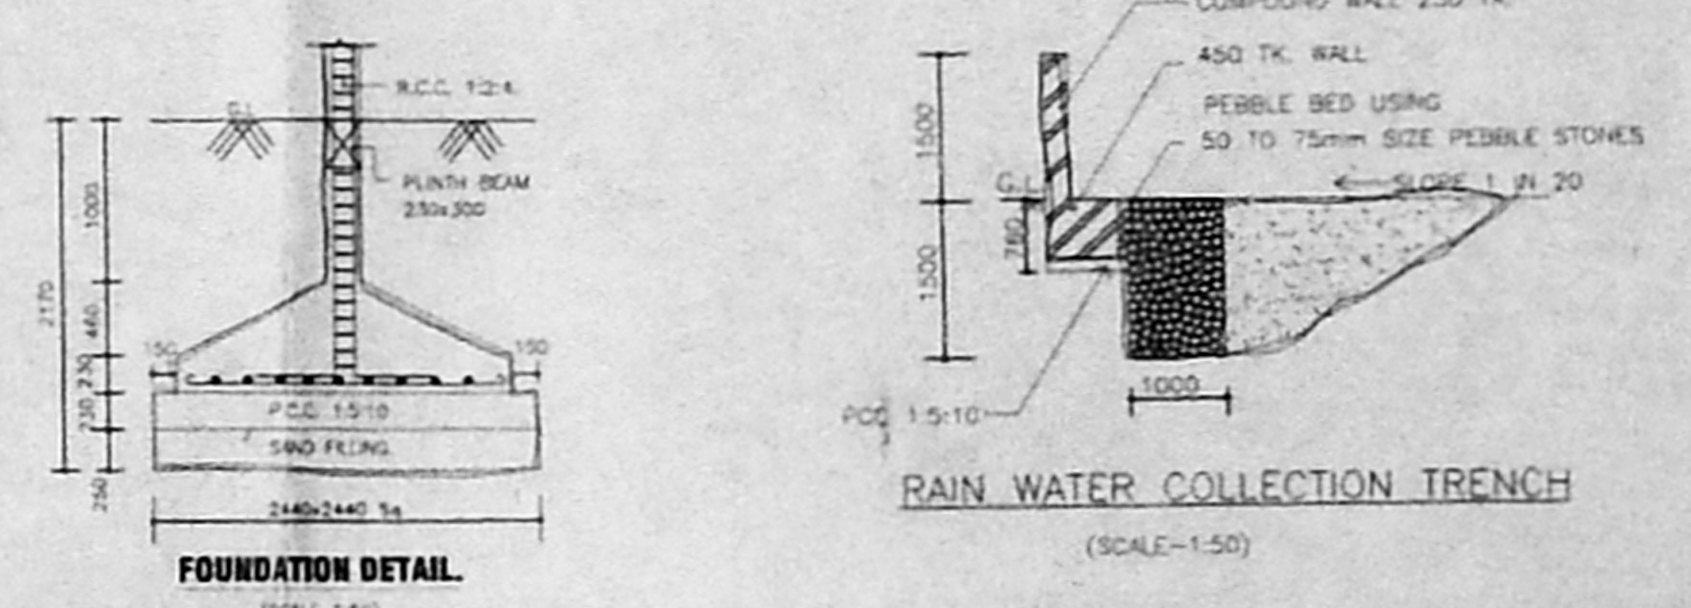


FOUNDATION DETAIL

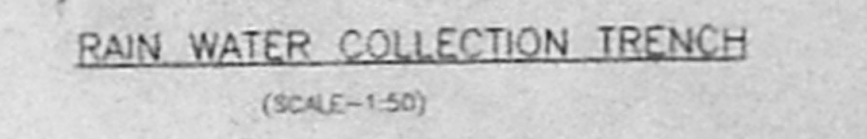

RAIN WATER COLLECTION TRENCH  
(SCALE-1:50)

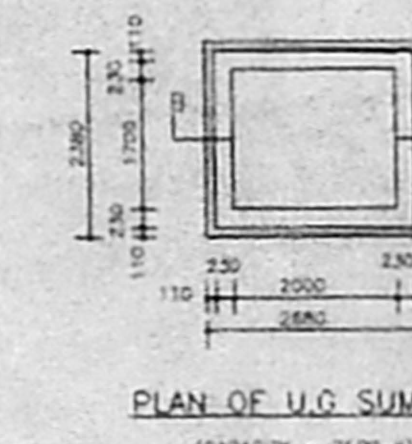


PLAN OF U.G. SUMP  
(CAPACITY - 7000 L)

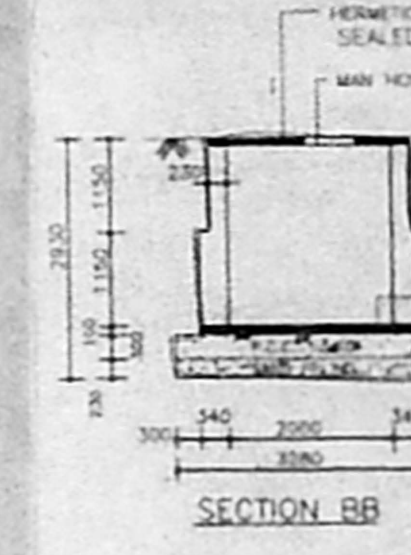

SECTION BB

SECTION OF COMPOUND WALL  
(SCALE-1:50)

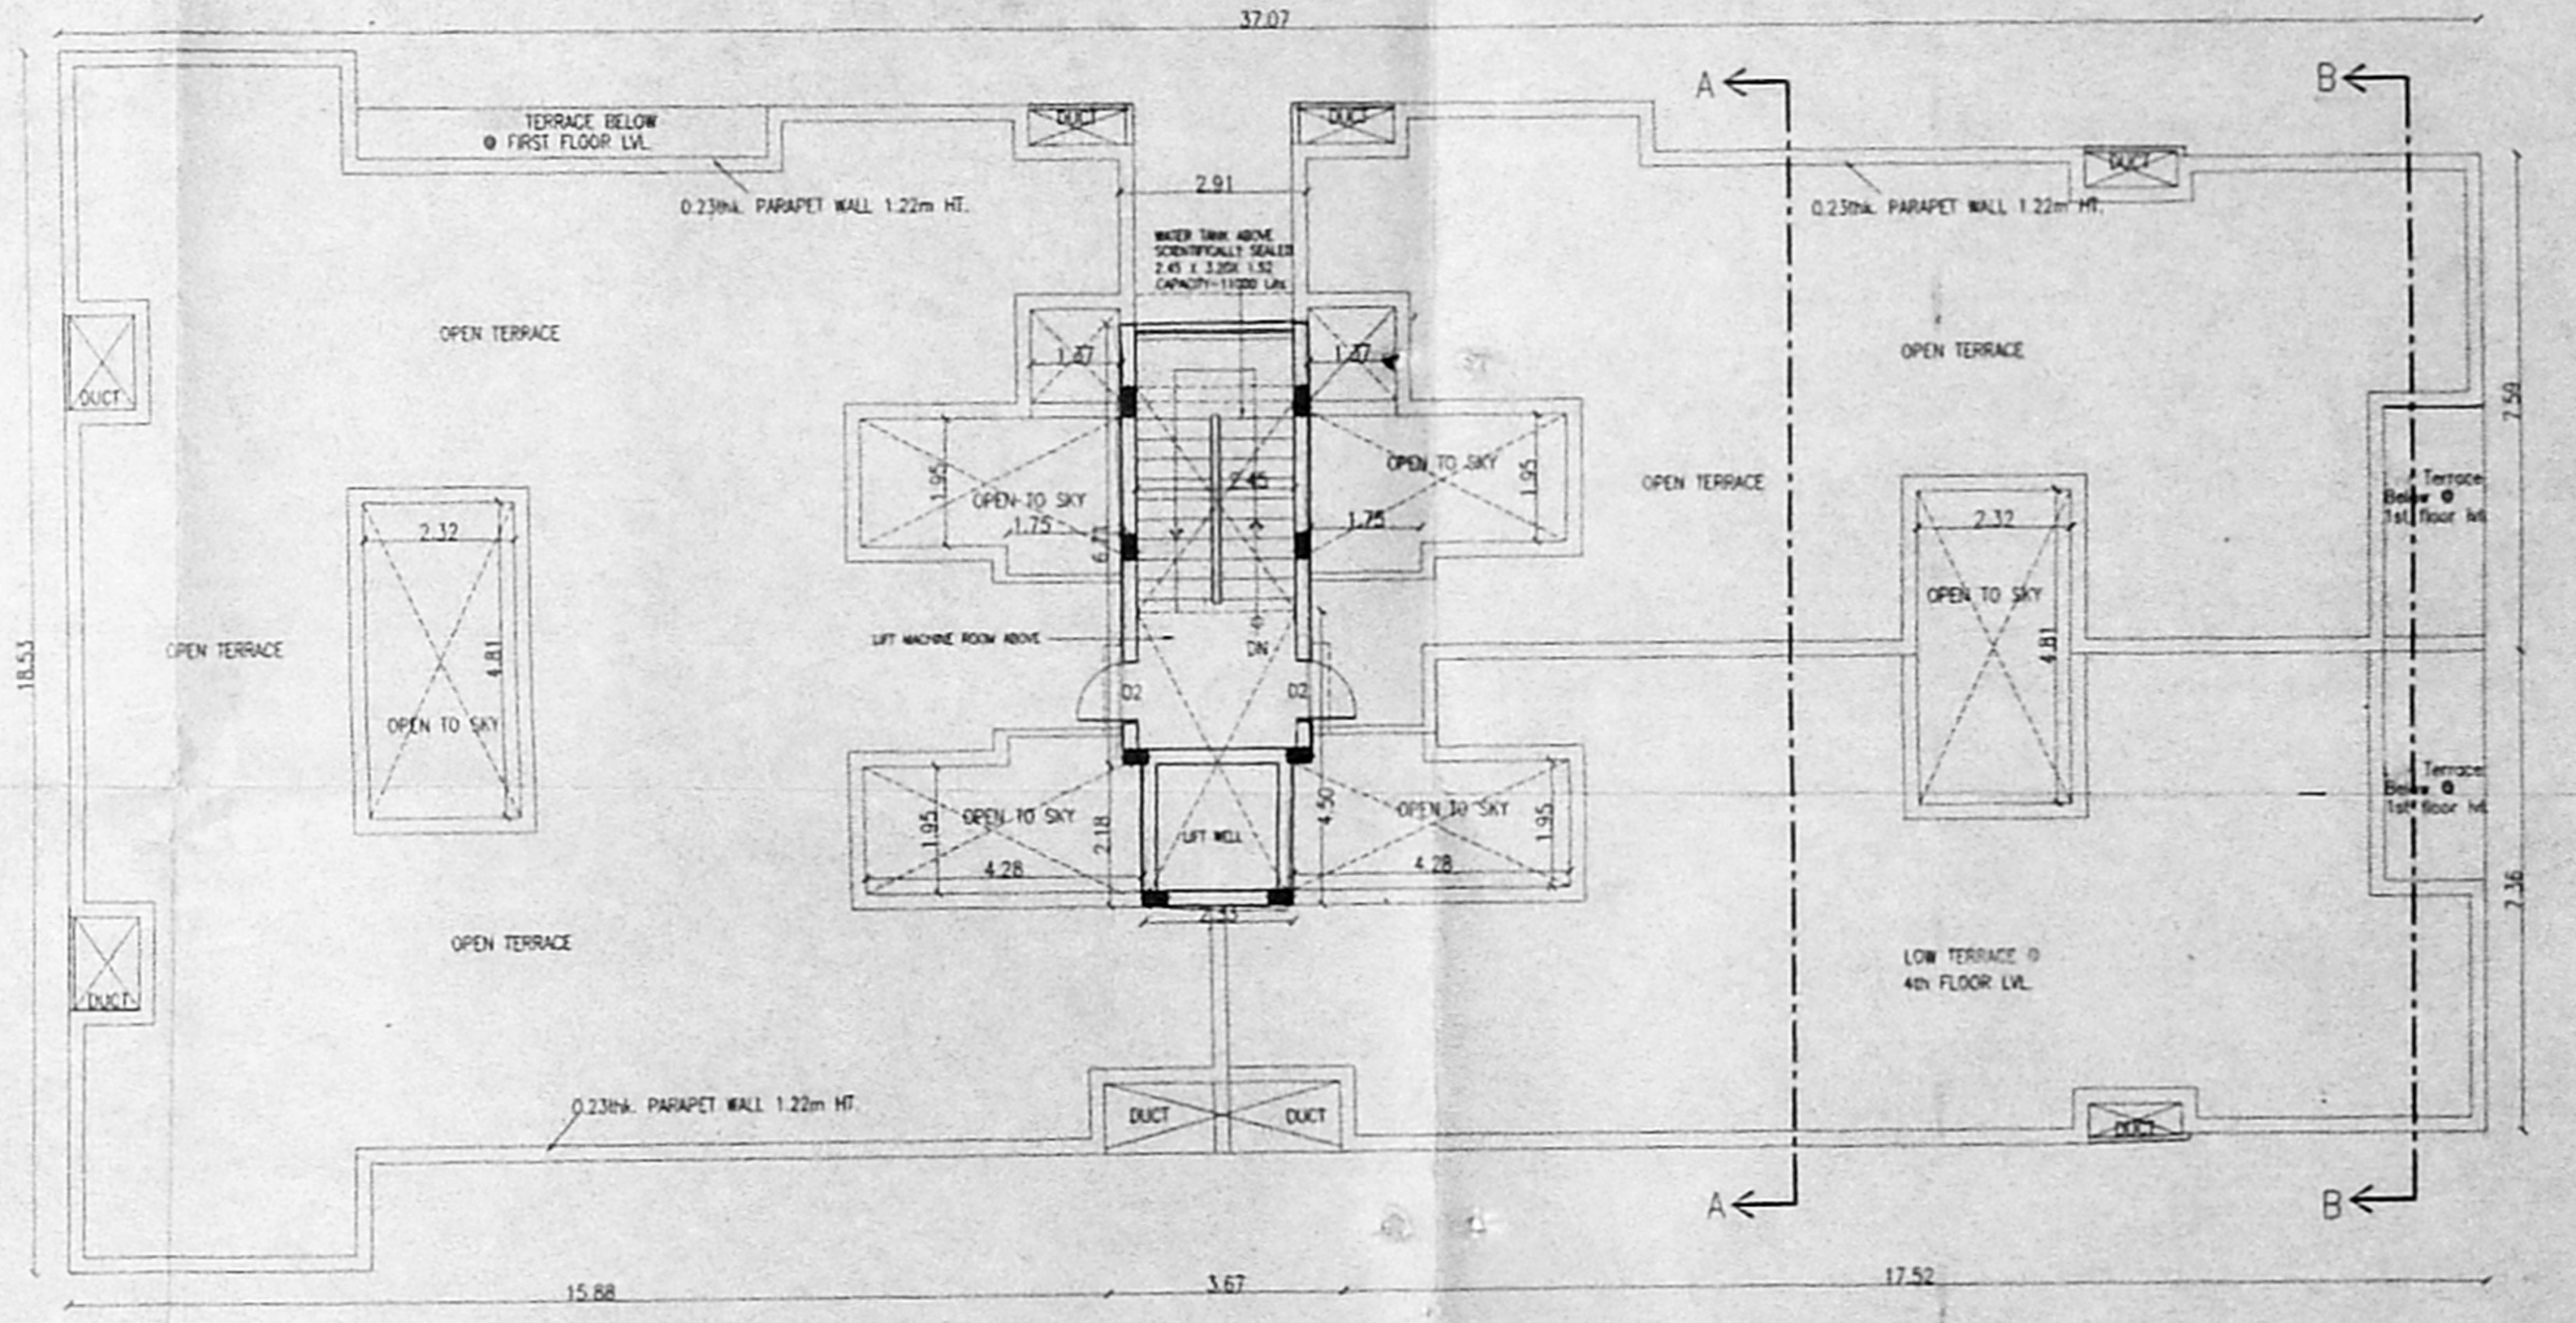

TERRACE FLOOR PLAN

REVISED PLAN SHOWING THE PROPOSED RESIDENTIAL APARTMENTS AT PLOT NO : 149, OLD DOOR NO: 4,  
NEW DOOR NO : 7, GANDHI NAGAR 2ND MAIN ROAD, ADYAR, T.S. NO : 34, BLOCK NO : 1,  
URUR VILLAGE, MYLAPORE - TRIPLICANE TALUK, CHENNAI-600 020.

PREVIOUS APPROVAL NO : PLANNING PERMIT NO - B/SPL.BLD/410 (A/B) & (B/B)/2001  
LETTER NO - R2/2727/2001 DATED 8.11.2001

AREA STATEMENT		
S.NO.	DESCRIPTION	AREA (SQ.M.)
	PLOT EXTENT	1275.00
	N.F.S.I.	76.59
1.	STILT FLOOR AREA	24.61
2.	FIRST FLOOR AREA	497.81
3.	SECOND FLOOR AREA	497.81
4.	THIRD FLOOR AREA	497.81
5.	FOURTH FLOOR AREA	382.97
6.	TOTAL AREA	1901.01
7.	PLOT COVERAGE	39.04%
8.	F.S.I. PROVIDED	1.491

CAR PARKING REQUIRED:15NOS.  
CAR PARKING PROVIDED:15NOS.

SCALE :  
1 : 100

SHEET NO: 1 OF 2

DATE : 20.11.01


NORTH POINT :




OWNER  
*Anon*

LICENSED SURVEYOR  
*Isalorabu*  
**Palanivelu Viswanathan**  
ARCHITECT AND INTERIOR DESIGNER  
CA/NO: 1/CA/9/2001/19  
P/713/11, K.P. Kall Street,  
BANGALORE, CHENNAI - 600 015.  
PHONE: 1-98410 13640




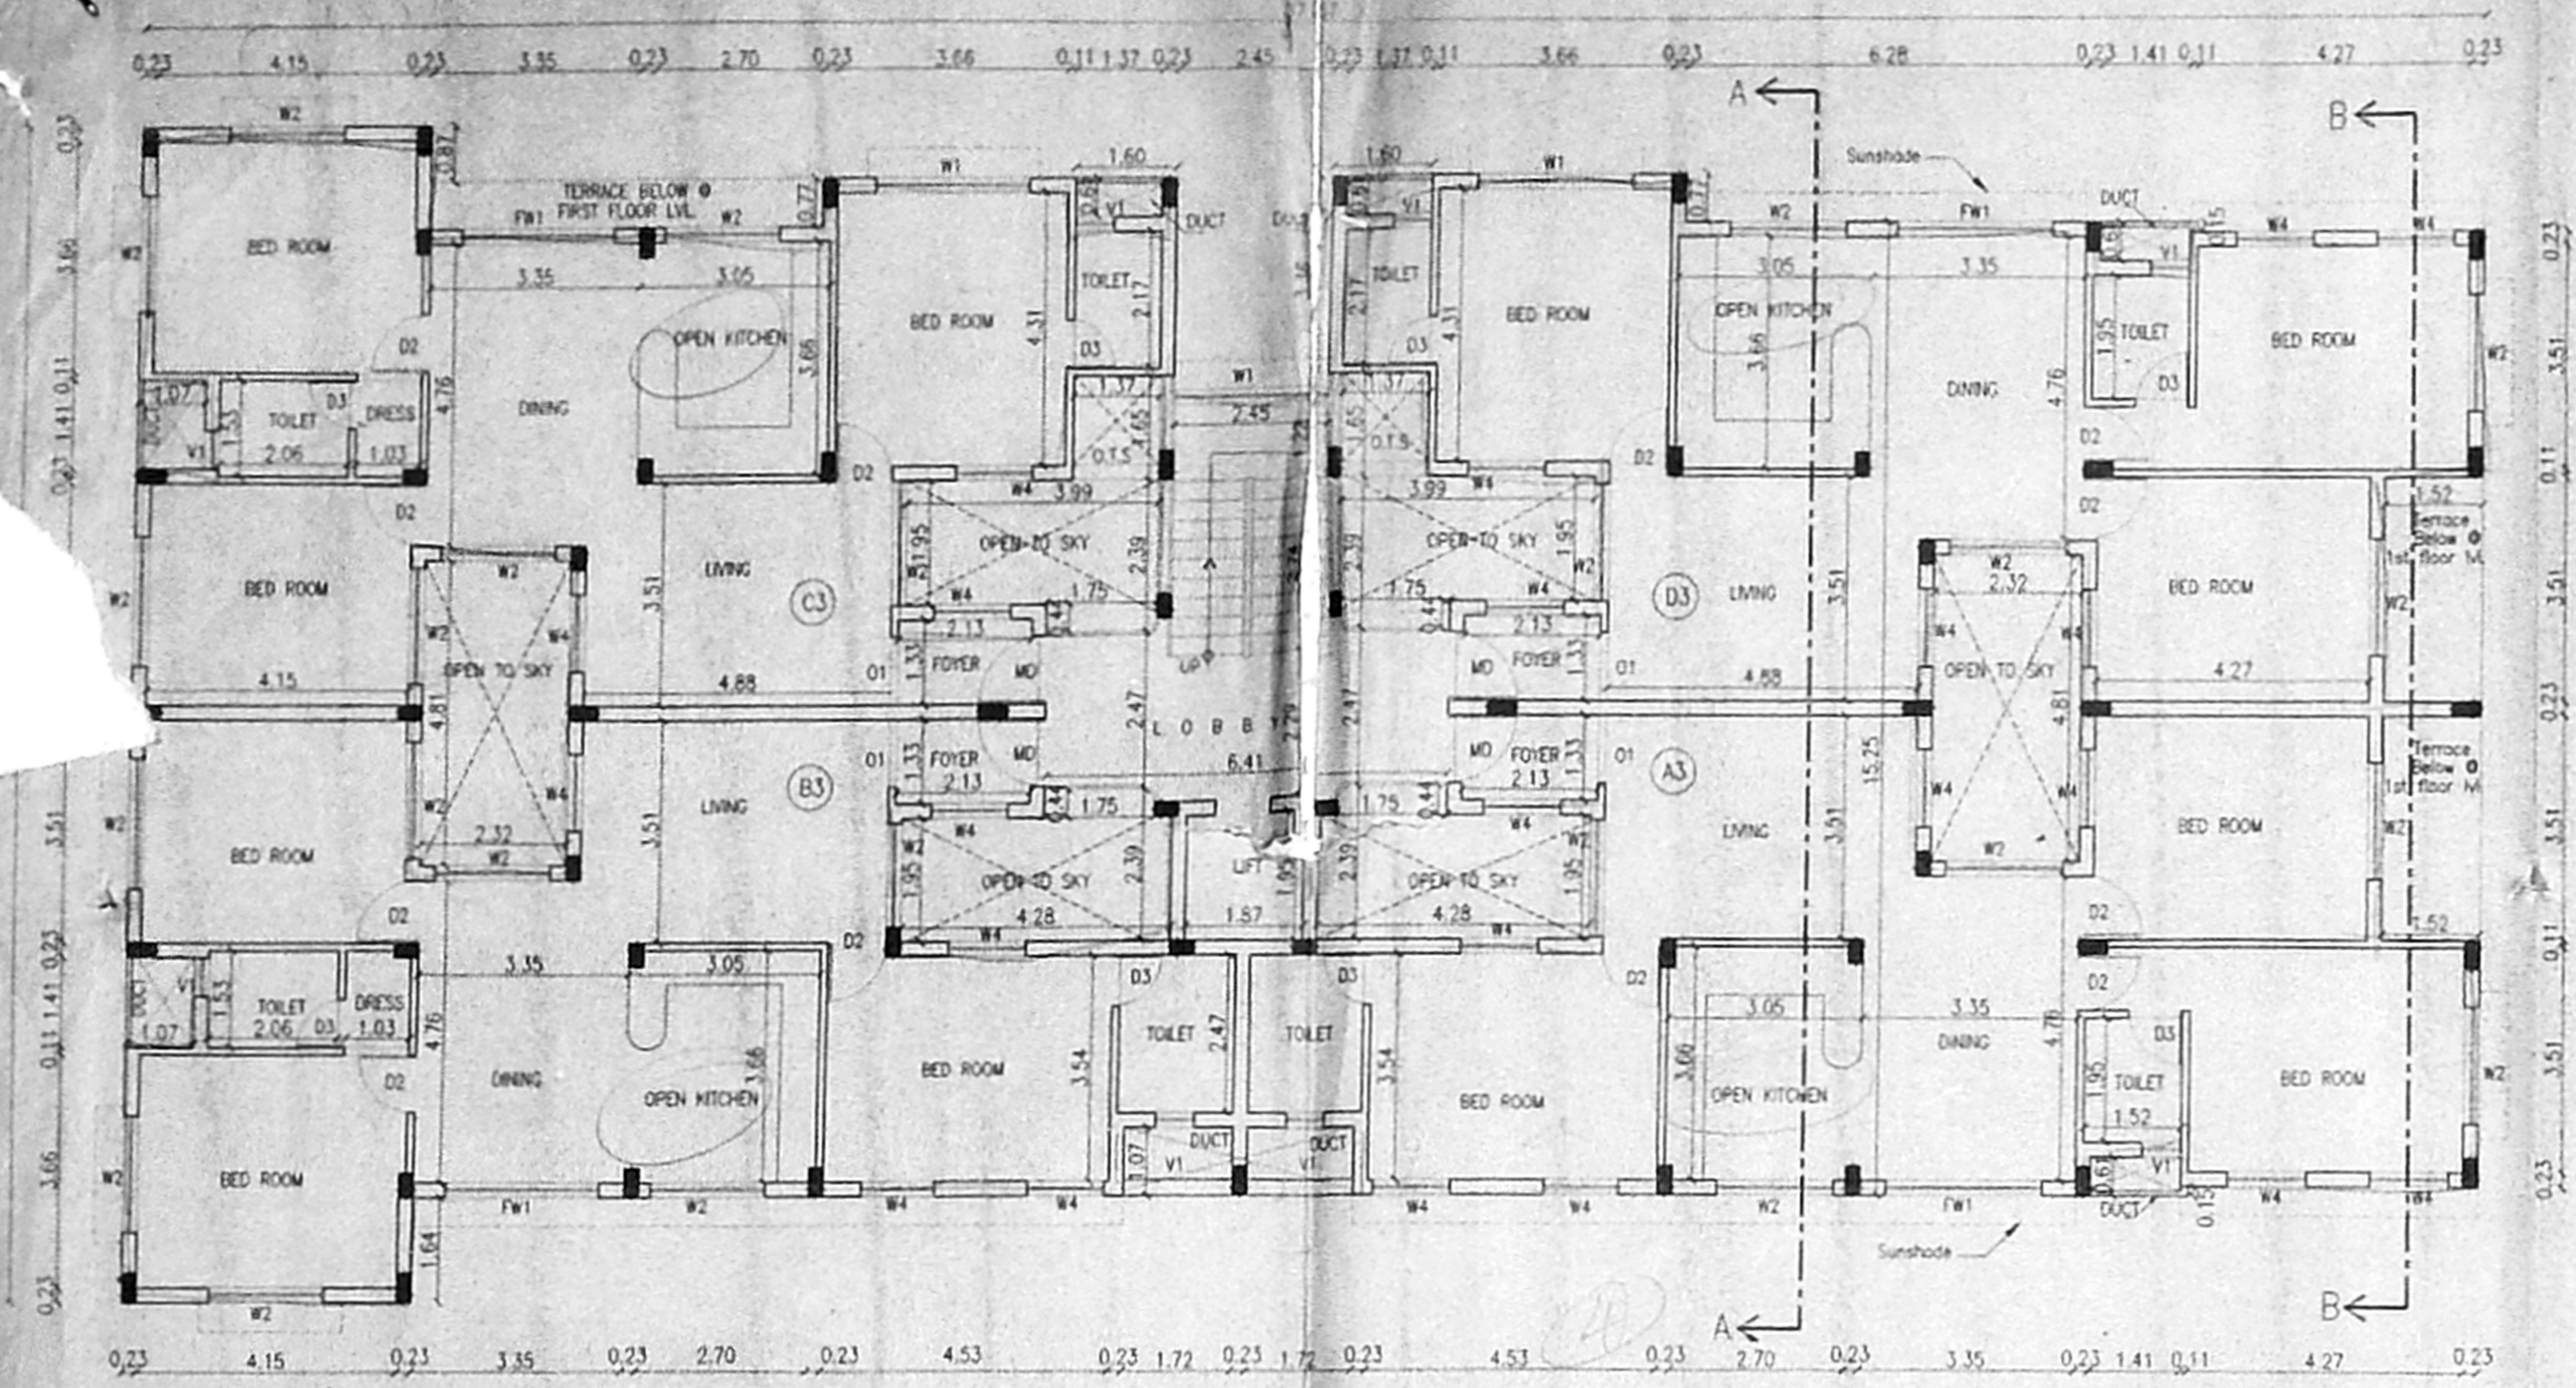


THIRD FLOOR PLAN

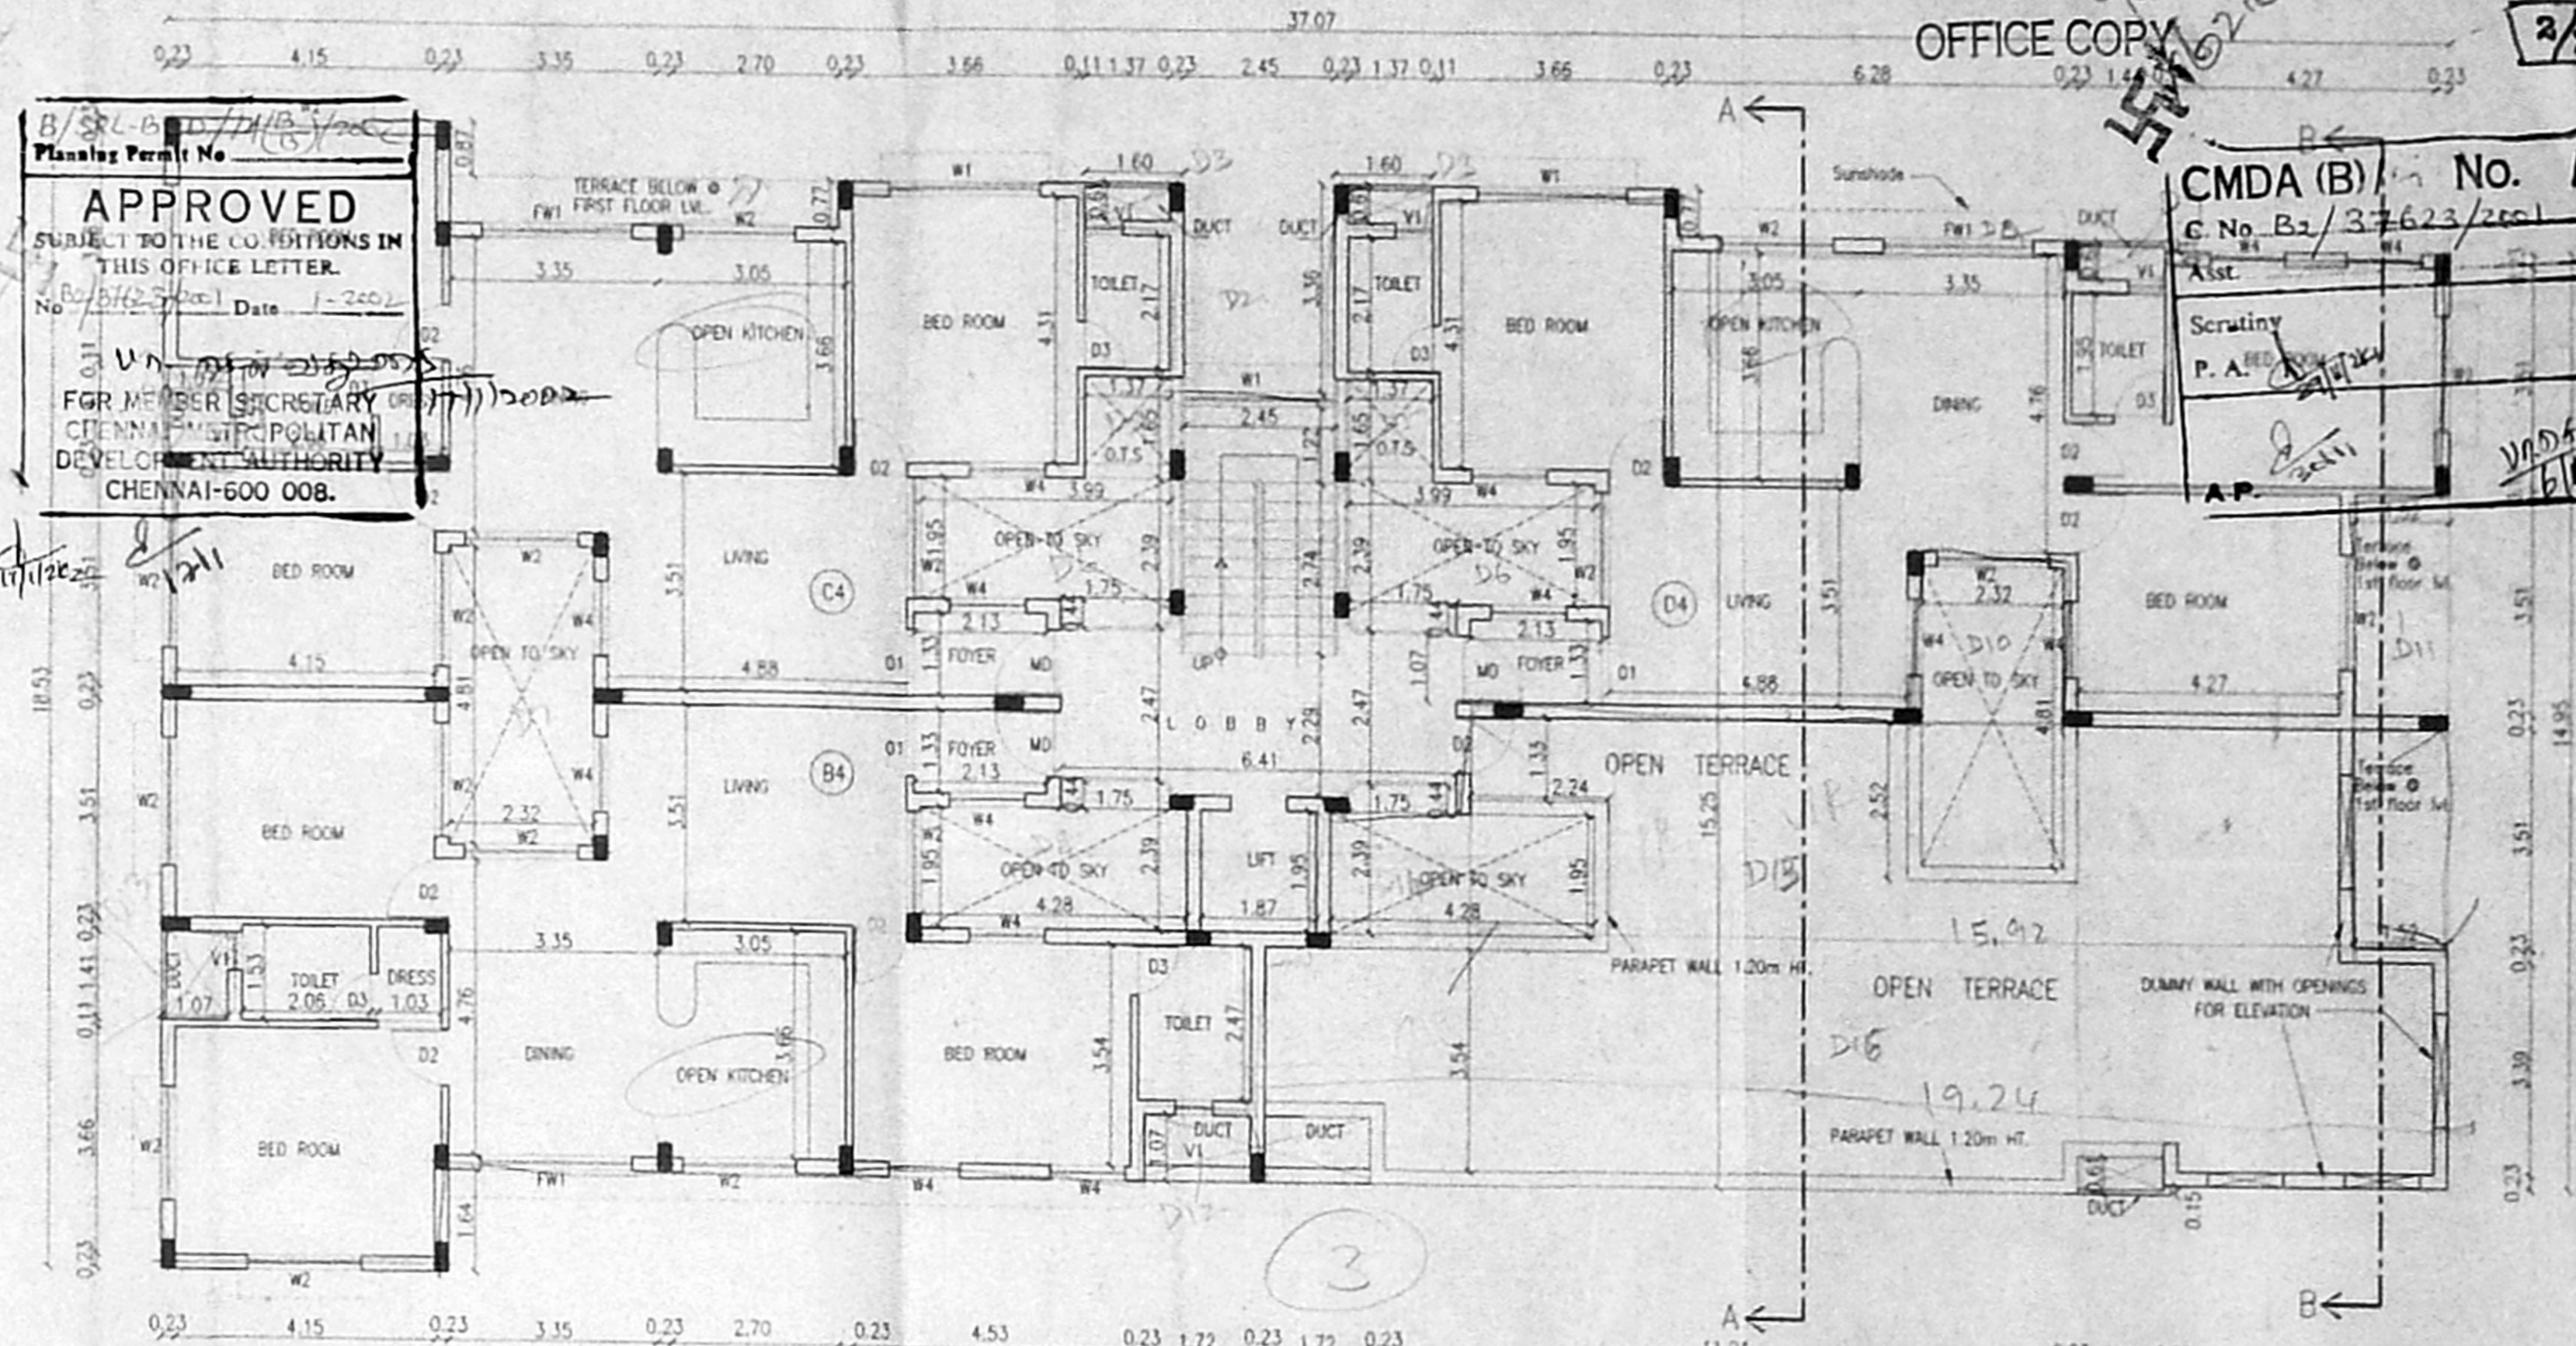

FOURTH FLOOR PLAN

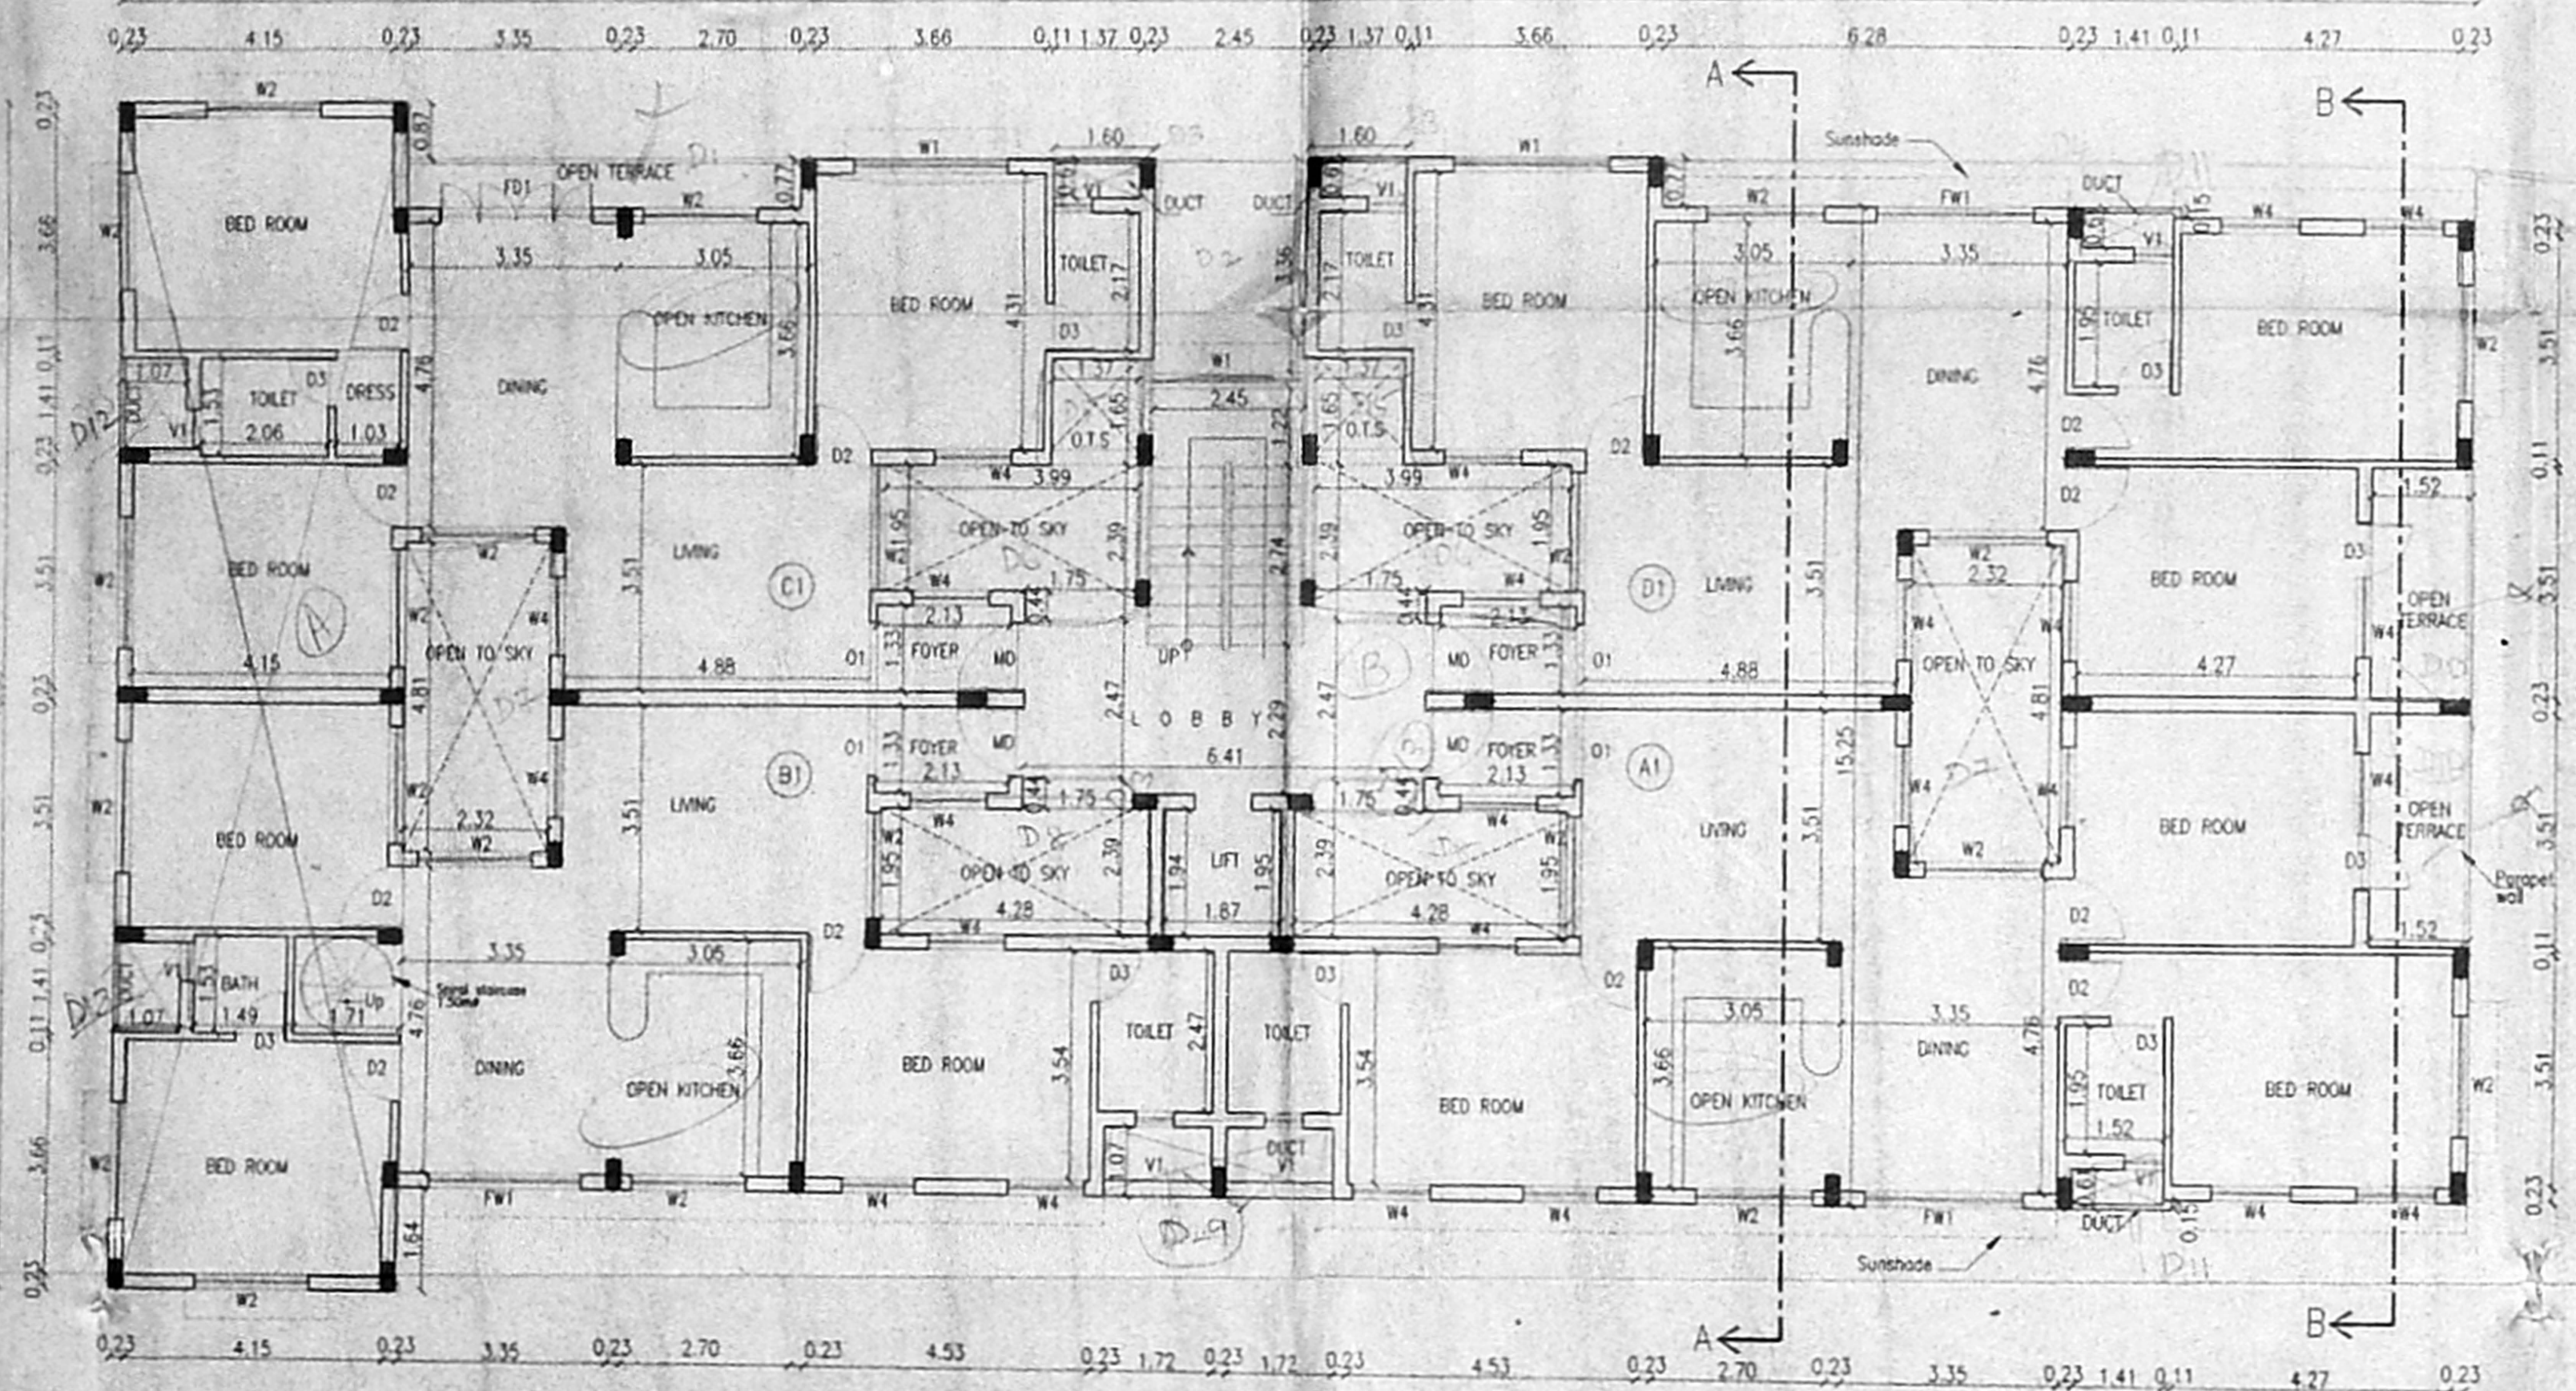

FIRST FLOOR PLAN

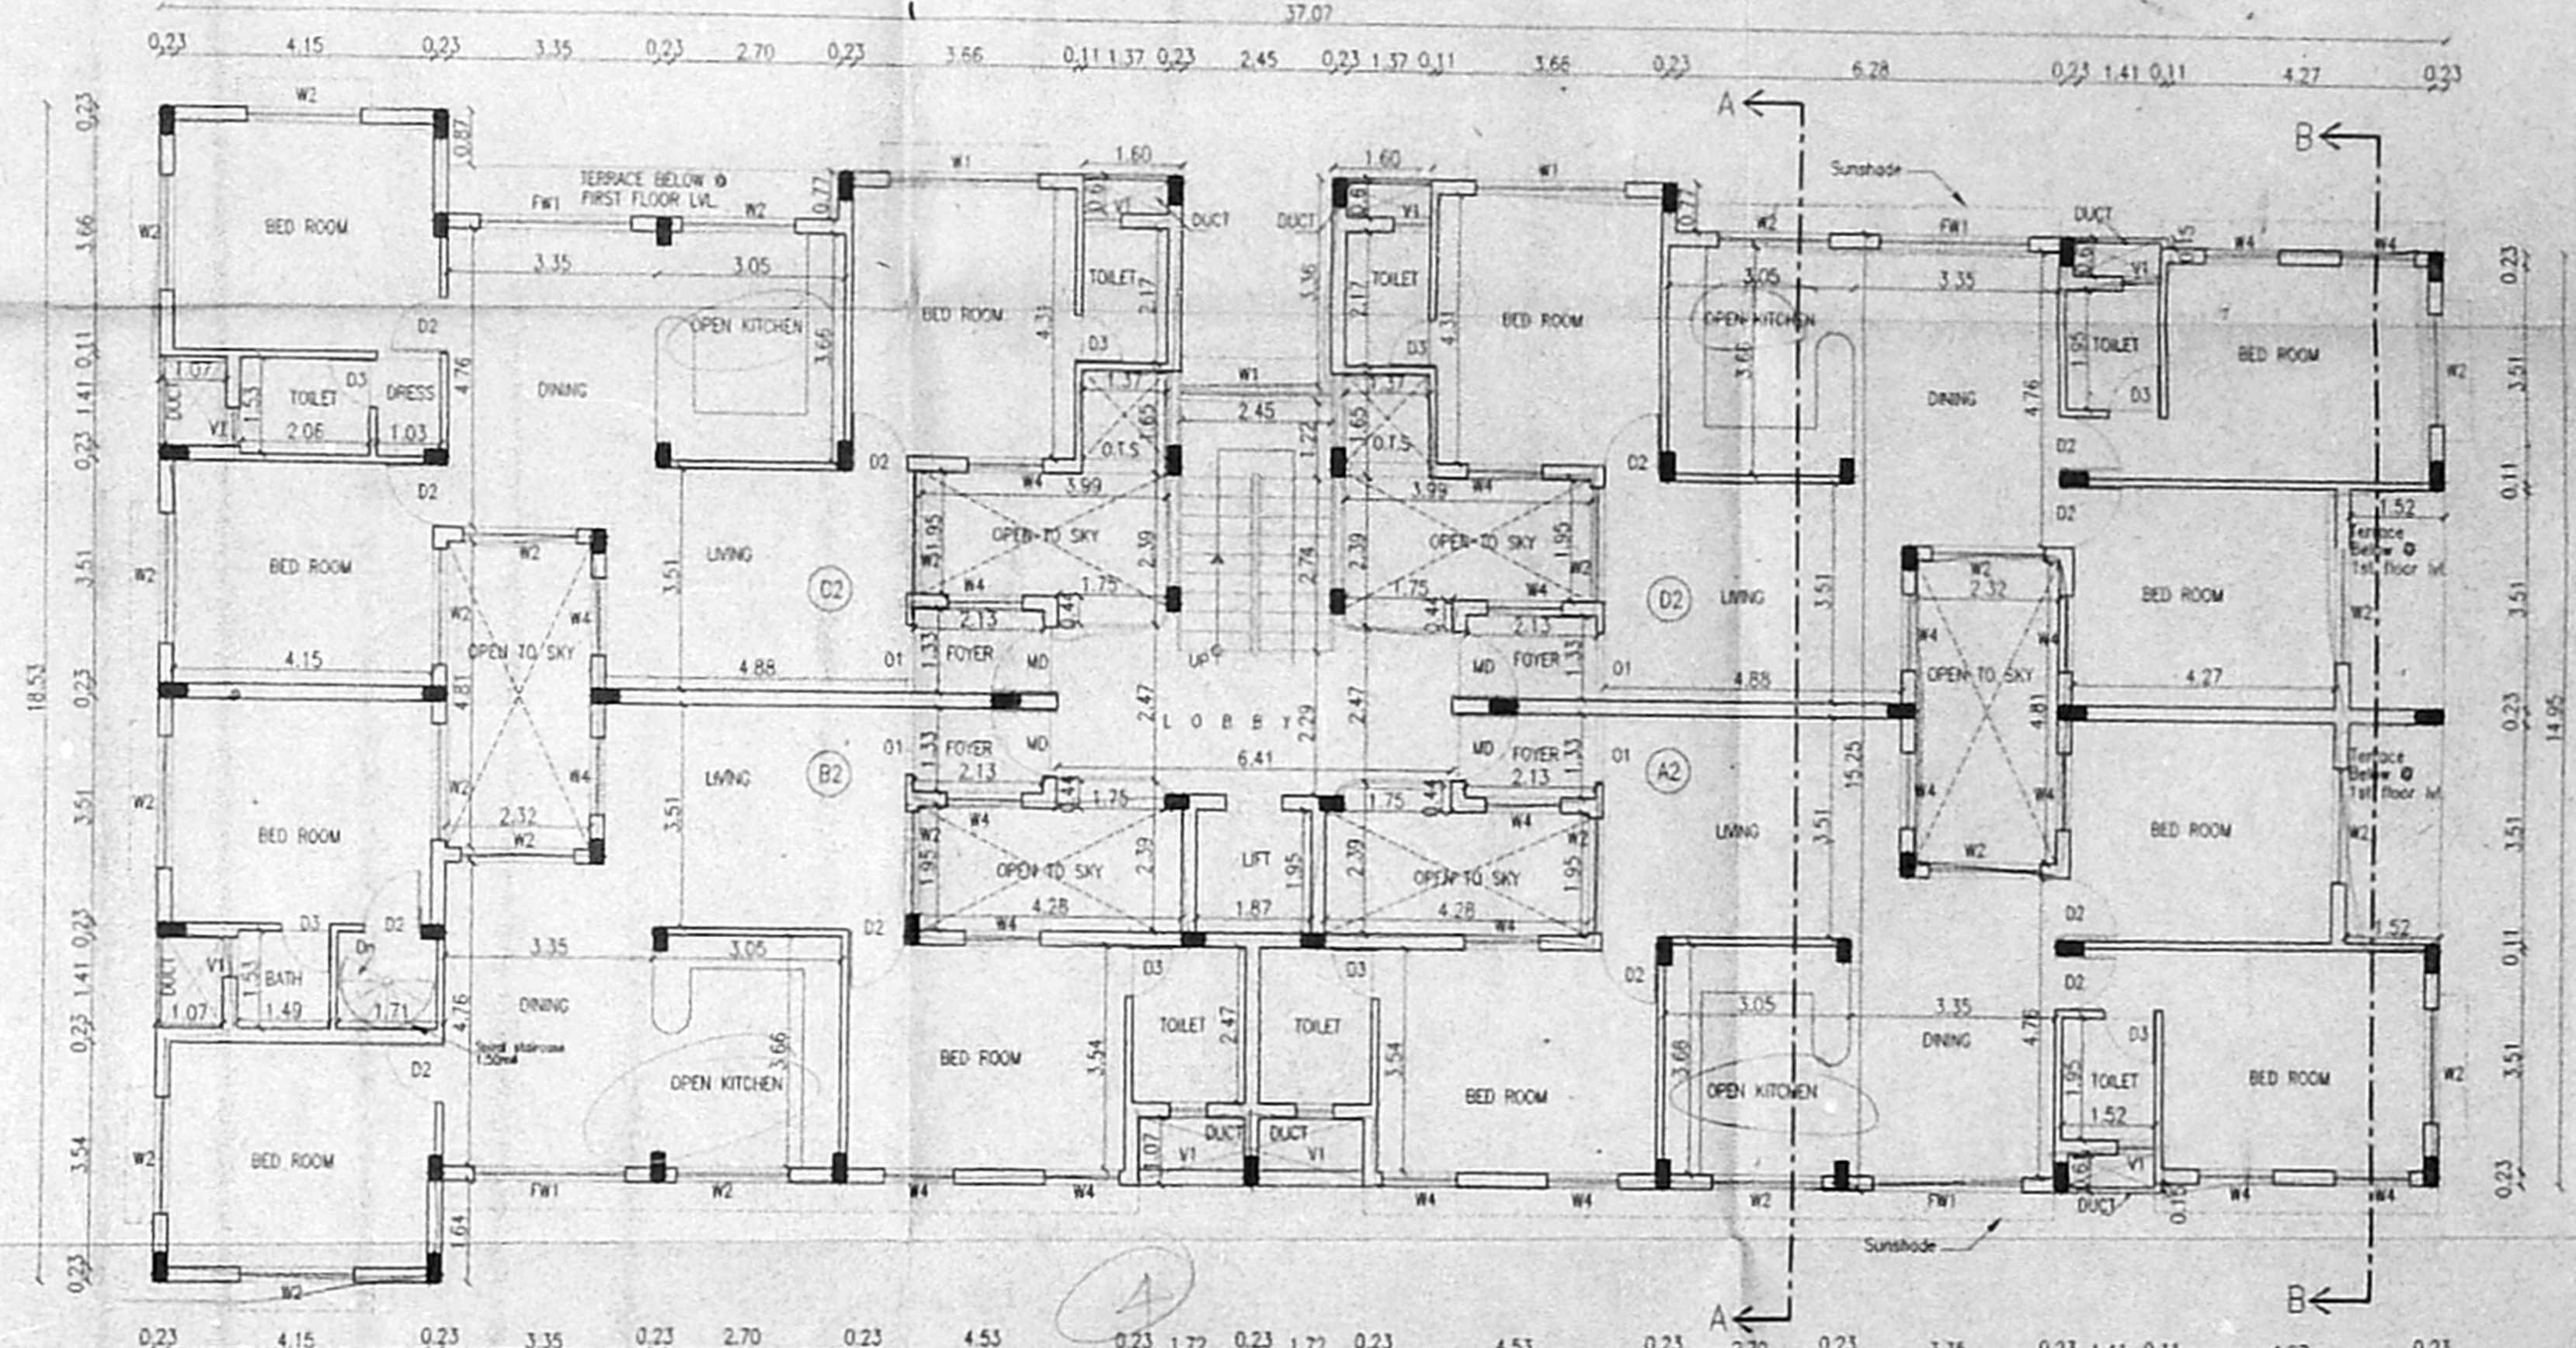

SECOND FLOOR PLAN

APPROVED  
SUBJECT TO THE CONDITIONS IN  
THIS OFFICE LETTER.  
FOR MEMBER SECRETARY OF  
CHENNAI MUNICIPALITY  
DEVELOPMENT AUTHORITY  
CHENNAI-600 008.

CMDA (B) No. 1  
C.No. B2/37623/2001  
Scrutiny  
P.A. [Signature]

REVISED PLAN SHOWING THE PROPOSED RESIDENTIAL APARTMENTS AT PLOT NO : 149, OLD DOOR NO: 4,  
NEW DOOR NO : 7, GANDHI NAGAR 2ND MAIN ROAD, ADYAR, T.S. NO : 34, BLOCK NO : 1,  
URUR VILLAGE, MYLAPORE - TRIPLICANE TALUK, CHENNAI-600 020.

PREVIOUS APPROVAL NO : PLANNING PERMIT NO - B/SPL.BLD/410 (A/B) & (B/B)/2001  
LETTER NO - B2/27277/2001/DATE 8.11.2001

S.NO.	TYPE	DESCRIPTION	SIZE
01.	MD	MAIN DOOR	1.06 X 2.13
03.	D2	DOOR	0.91 X 2.13
04.	D3	DOOR	0.76 X 2.13
05.	O 1	OPENING	1.06 X 2.13
06.	F D 1	FRENCH DOOR	2.44 X 2.13
07.	FW1	FRENCH WINDOW	2.44 X 1.82
08.	W1	WINDOW	2.44 X 1.37
09.	W2	WINDOW	1.82 X 1.37
10.	W3	WINDOW	1.62 X 1.37
11.	W4	WINDOW	1.22 X 1.37

OWNER

[Signature]

LICENSED SURVEYOR

Palanivelu  
Palanivelu Diswanathan  
ARCHITECT AND INTERIOR DESIGNER  
CA. No. : CA/9/23319  
# 9713 11, K.P. KAIL STREET,  
SADAPET, CHENNAI - 600 015.  
PHONE 1 98410 13640

SCALE : 1 : 100

SHEET NO: 2 OF 2

DATE : 20.11.01

NORTH POINT :




REFERENCE

PROPOSED

ROAD

BOUNDARY

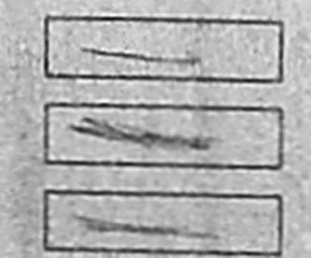

WATER LINE

SEWER LINE

