




FRONT ELEVATION

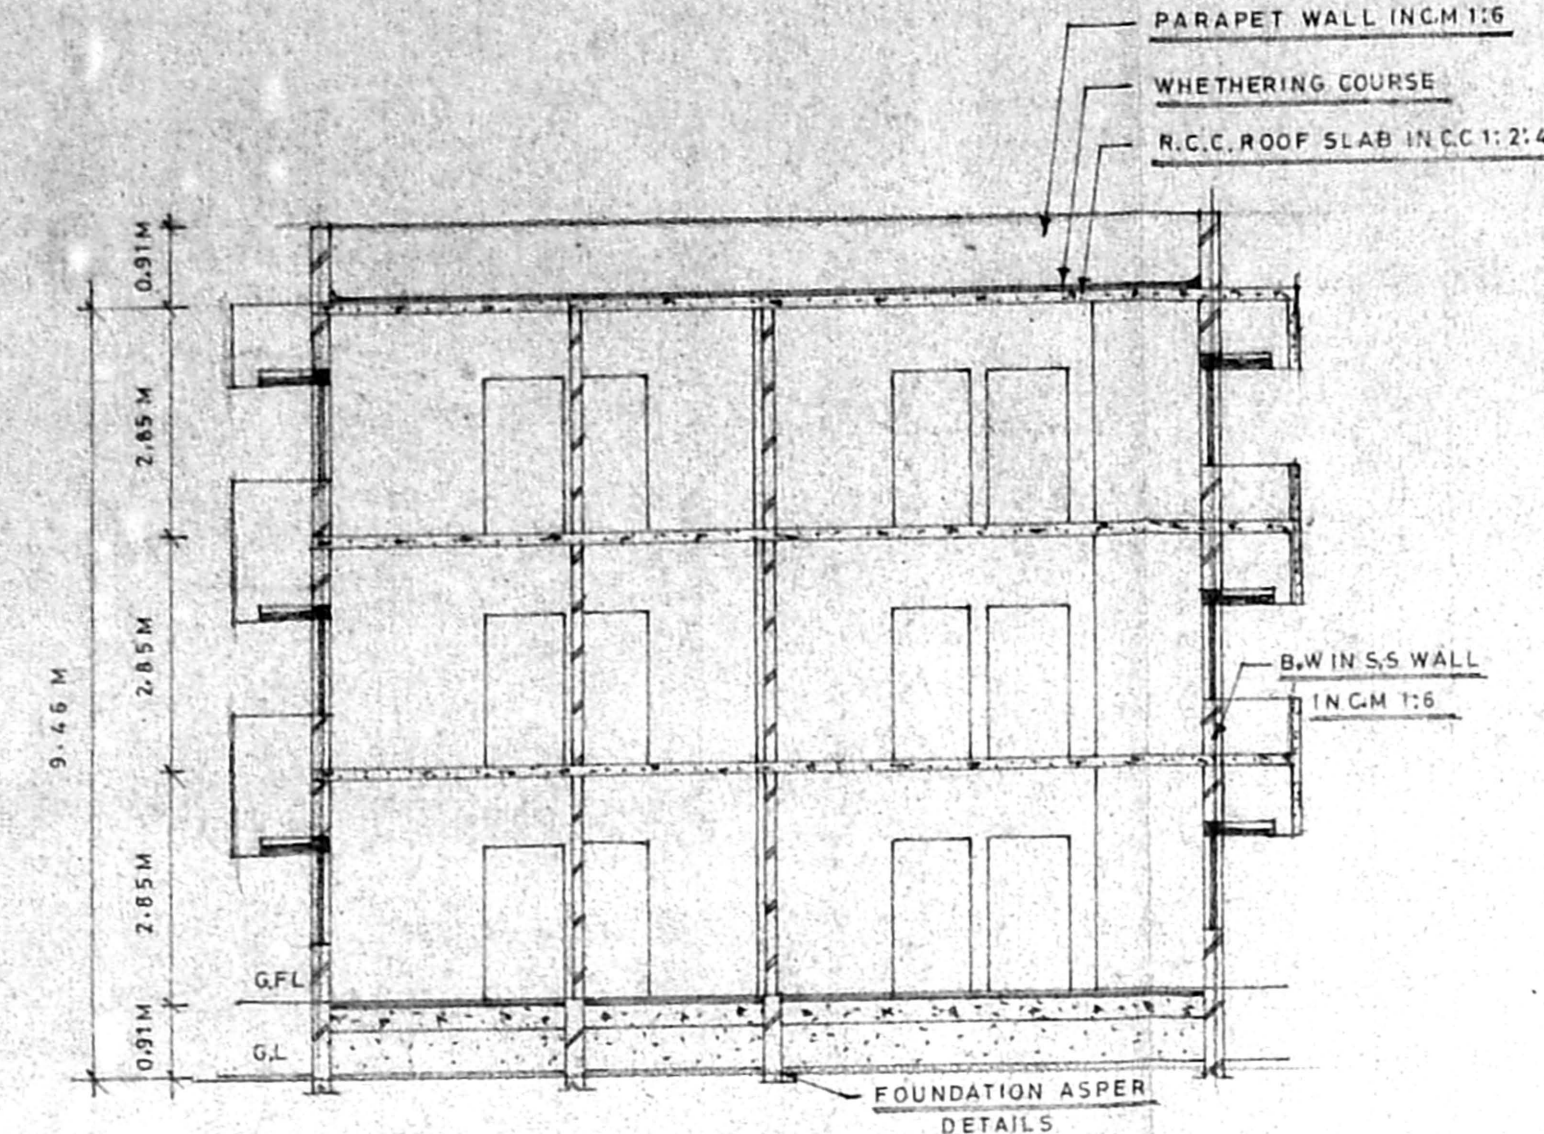

SECTION AT AB

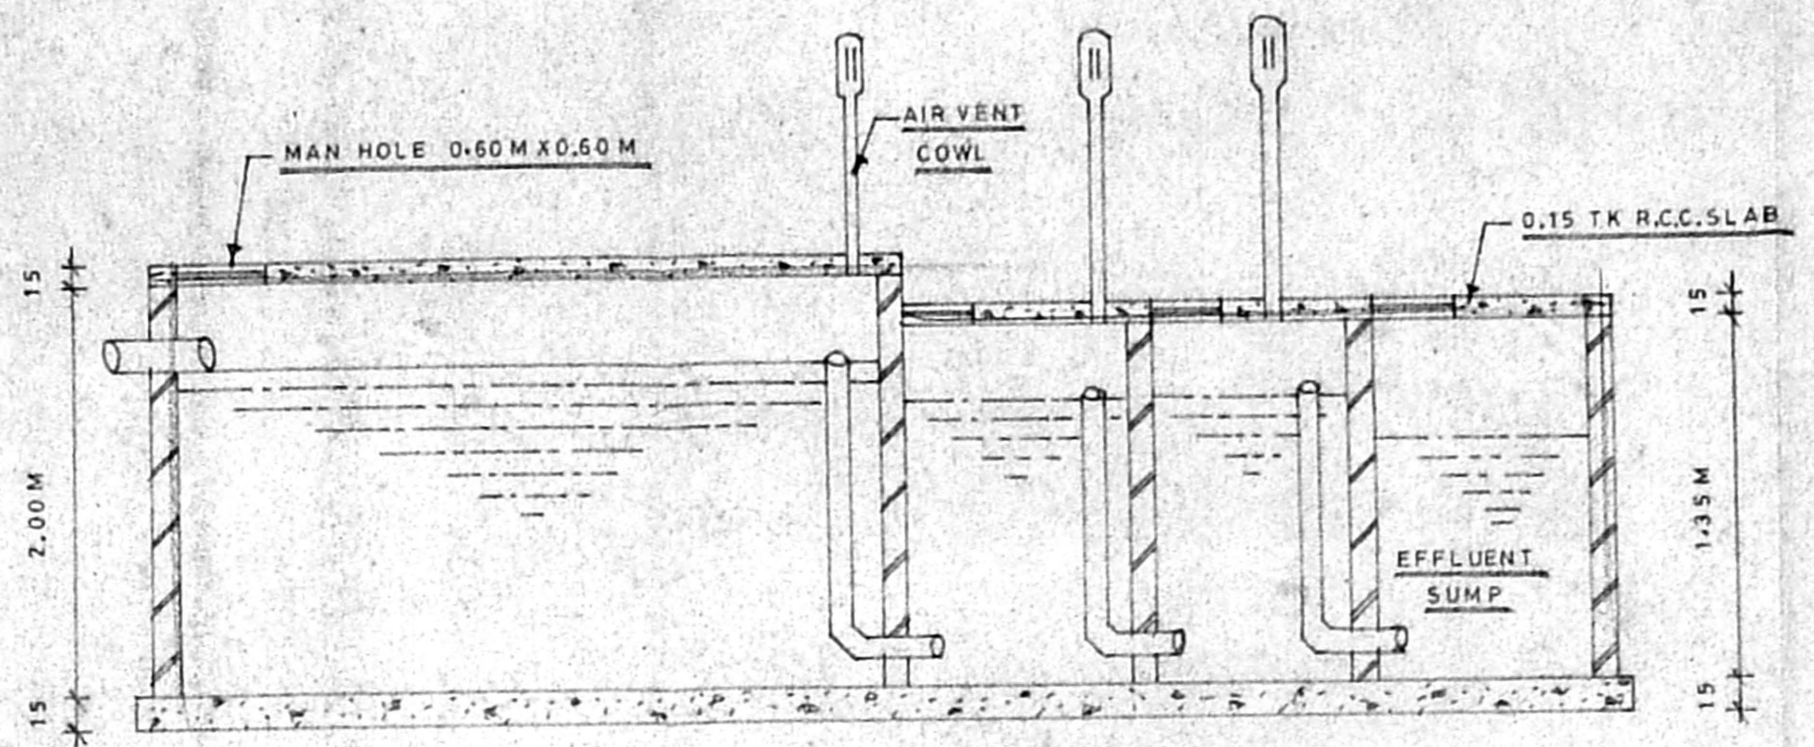

SECTION ON AB

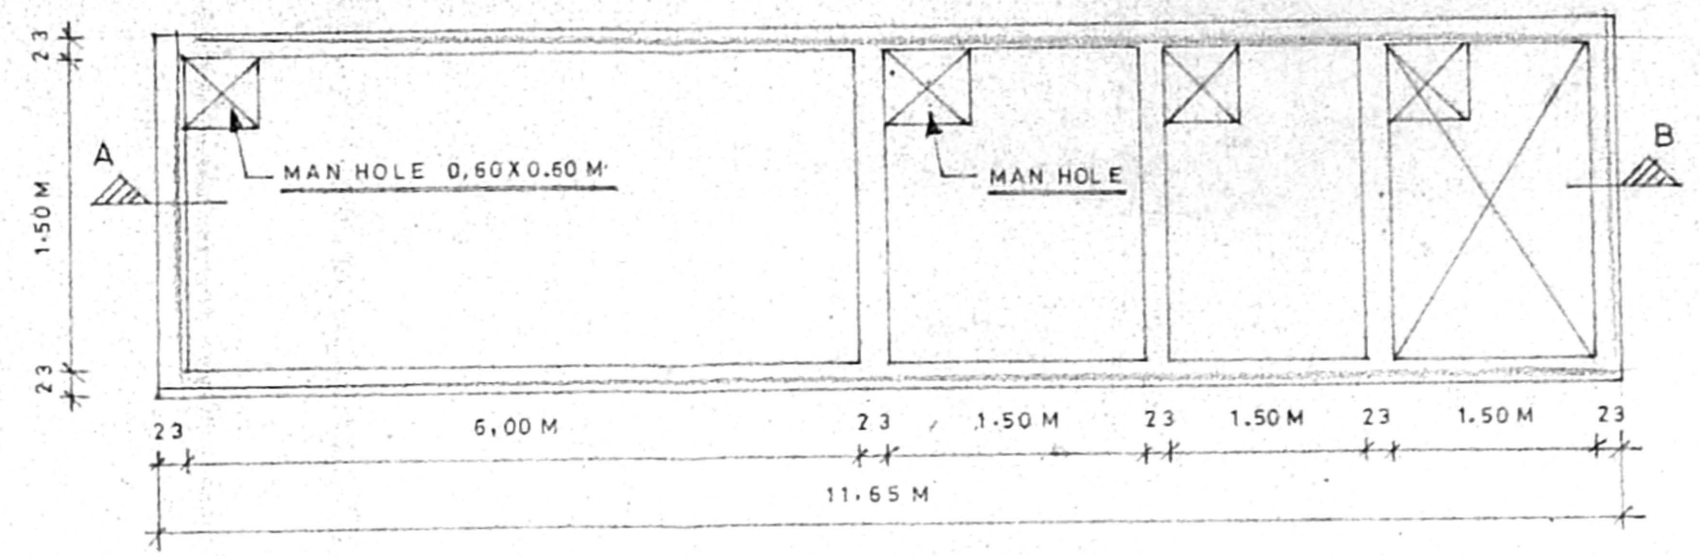

PLAN SEPTIC TANK WITH UPFLOW FILTER

OFFICE COPY







APPROVED

SUBJECT TO THE CONDITIONS IN THIS OFFICE LETTER.

FOR MEMBER SECRETARY

CHENNAI METROPOLITAN DEVELOPMENT AUTHORITY CHENNAI-600 008.

KEY PLAN (N.T.S.)

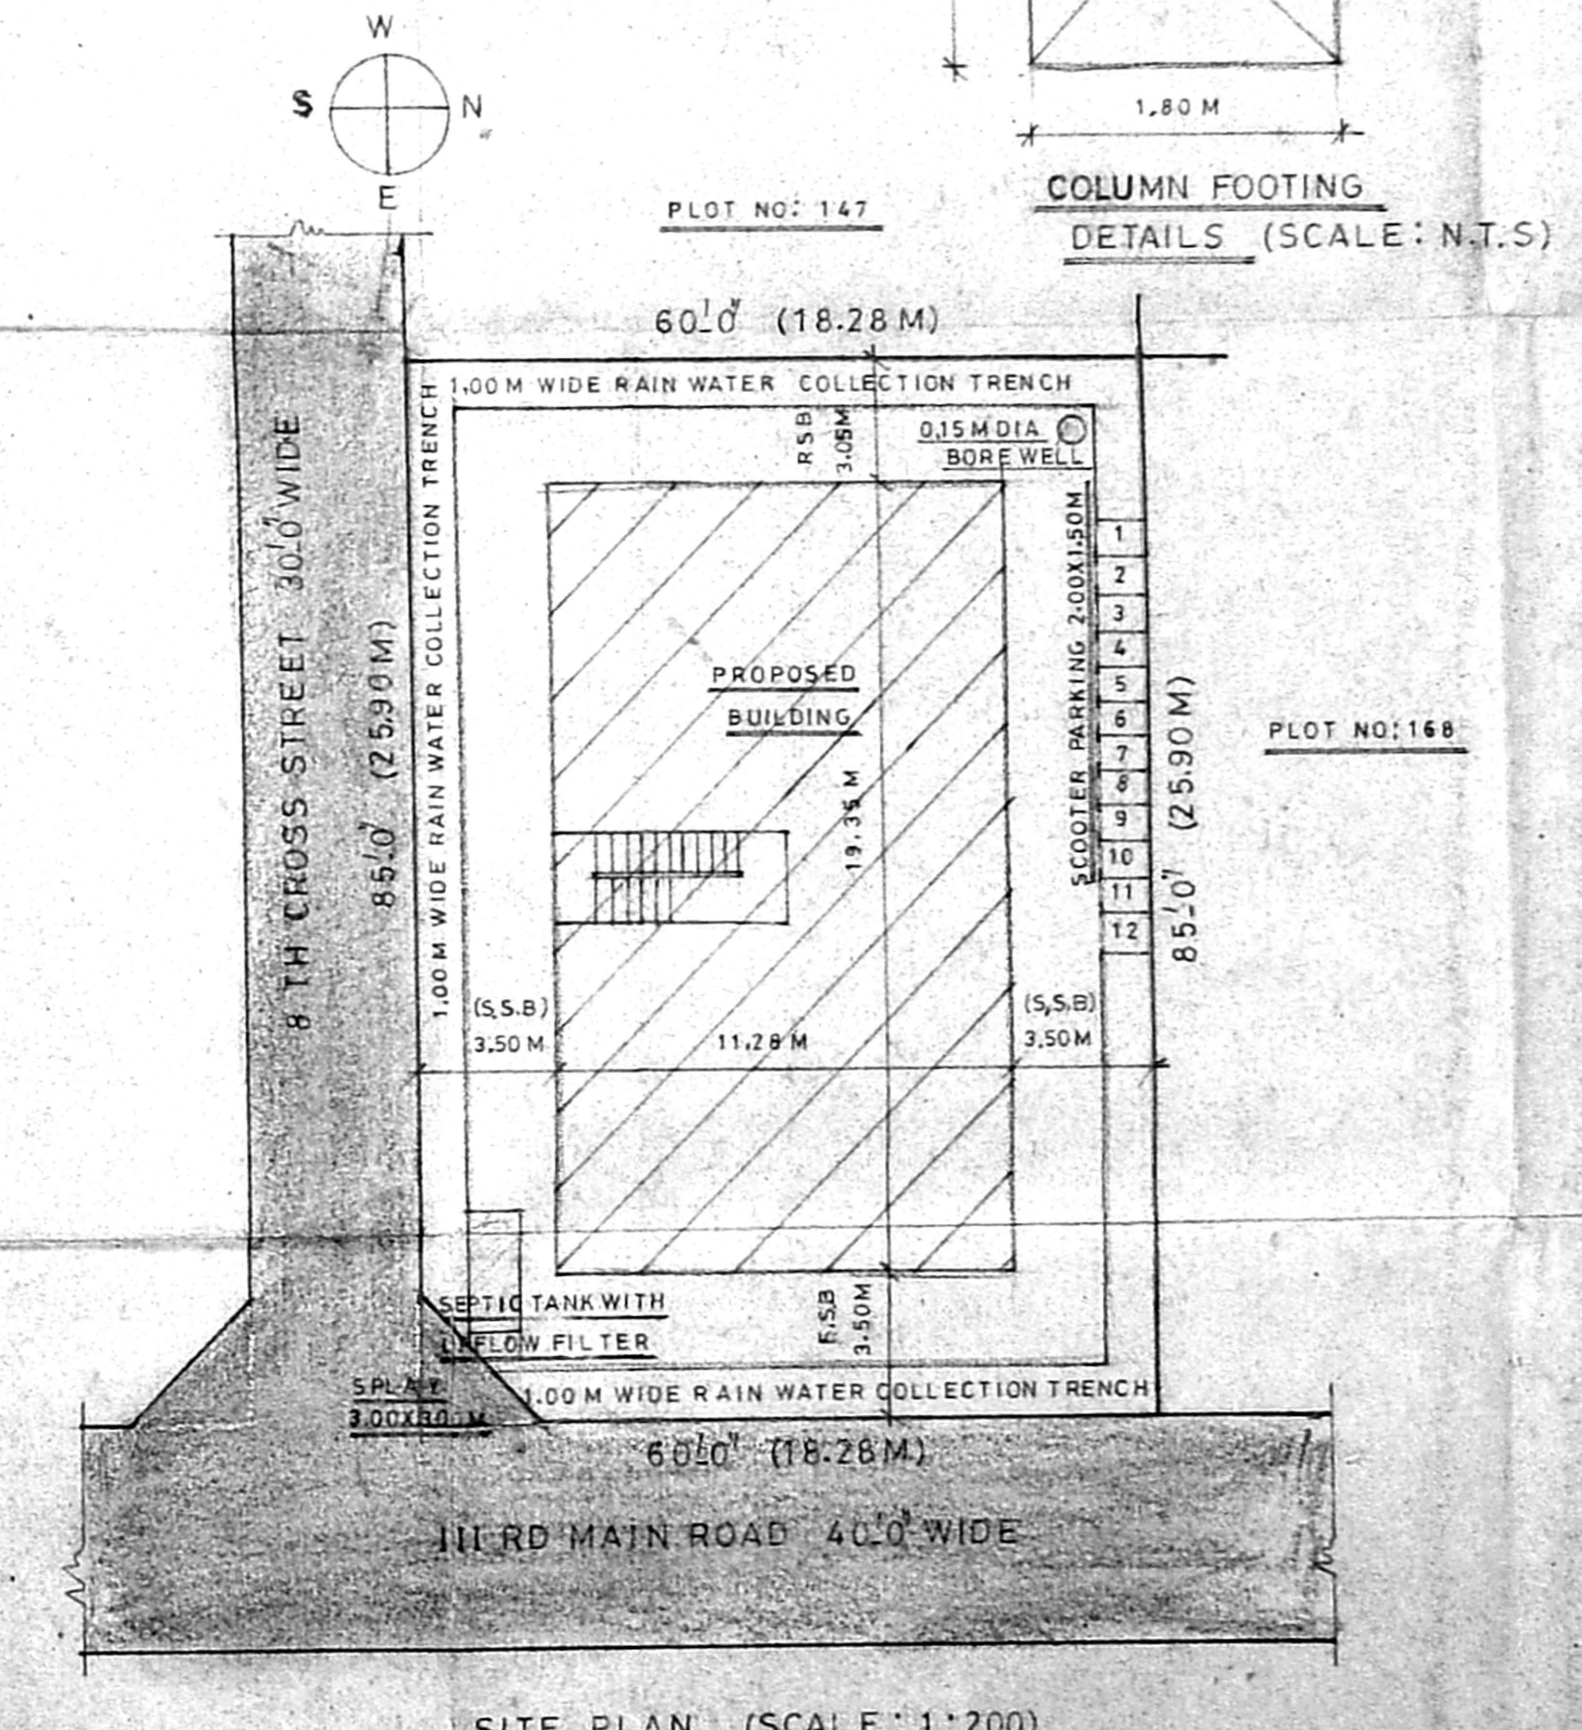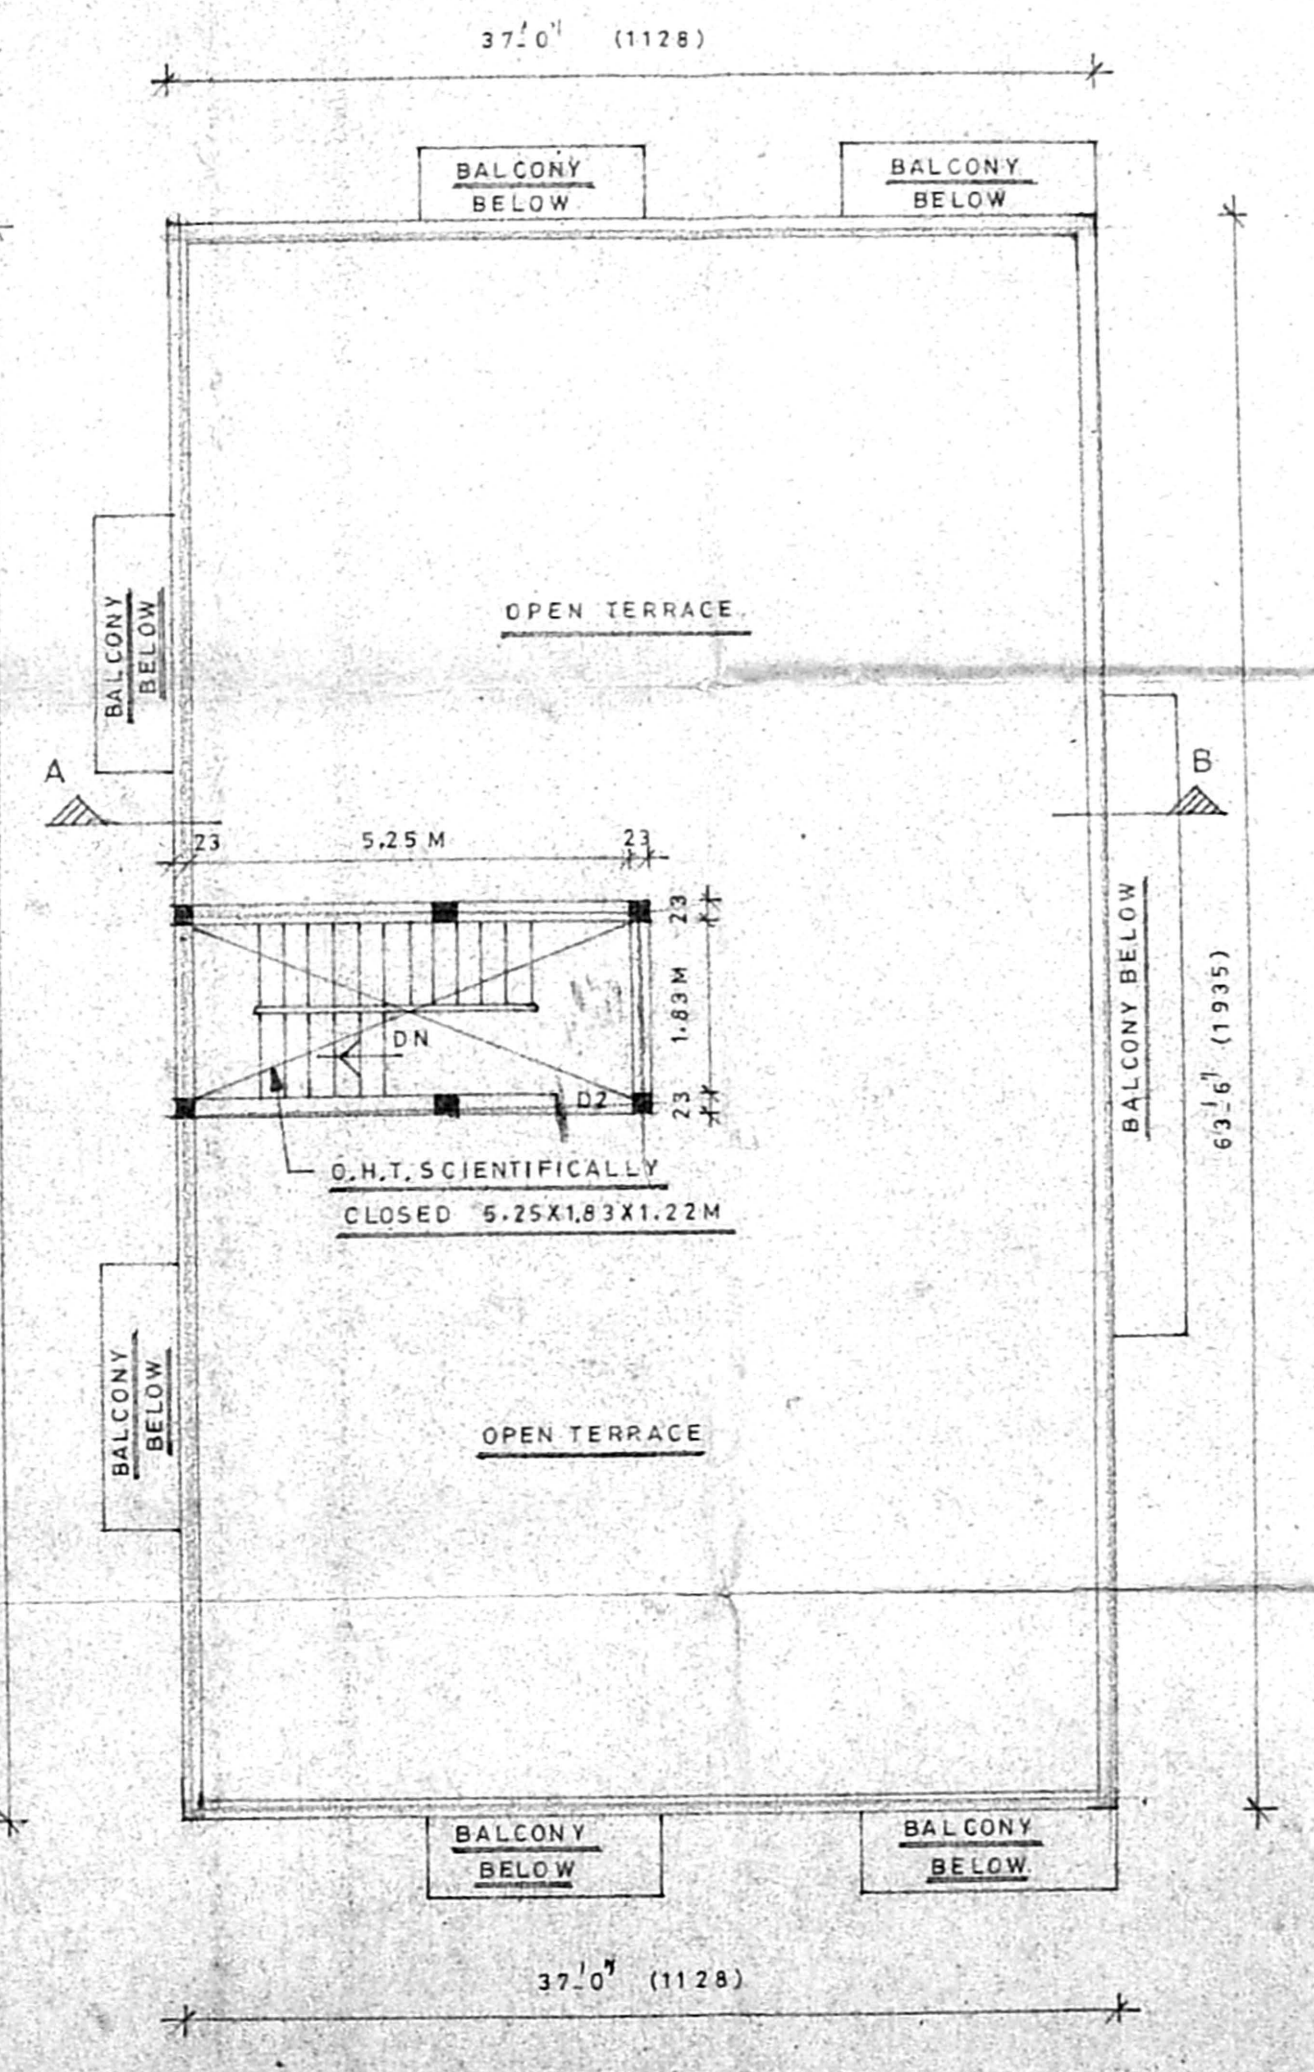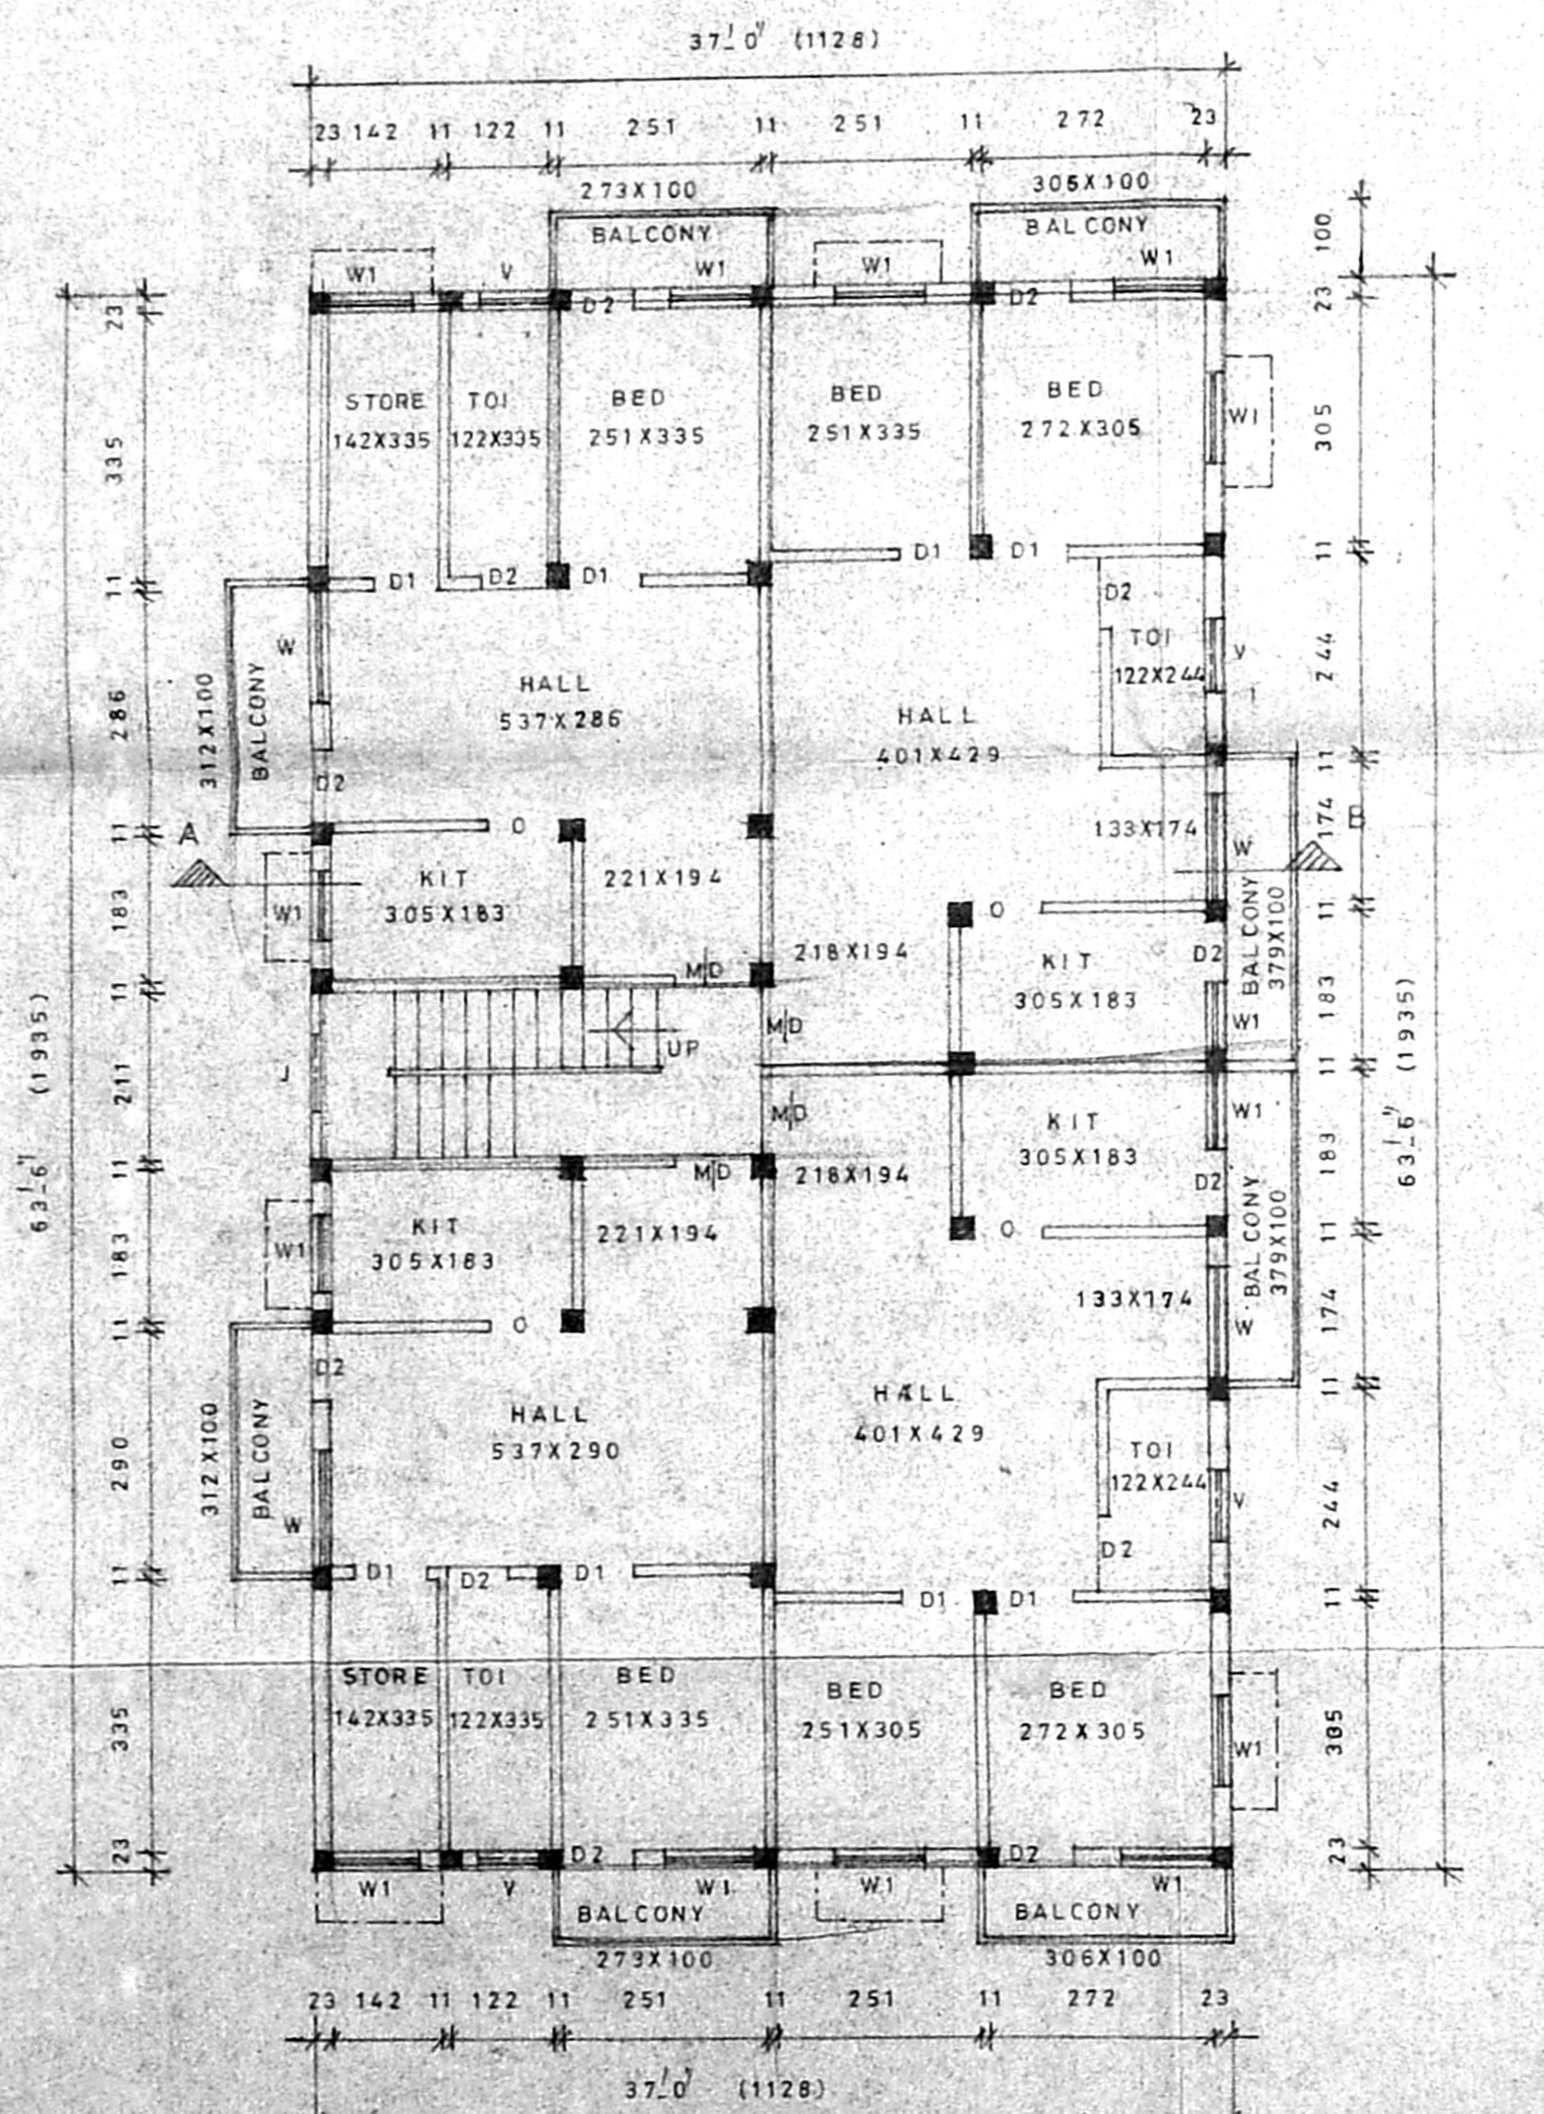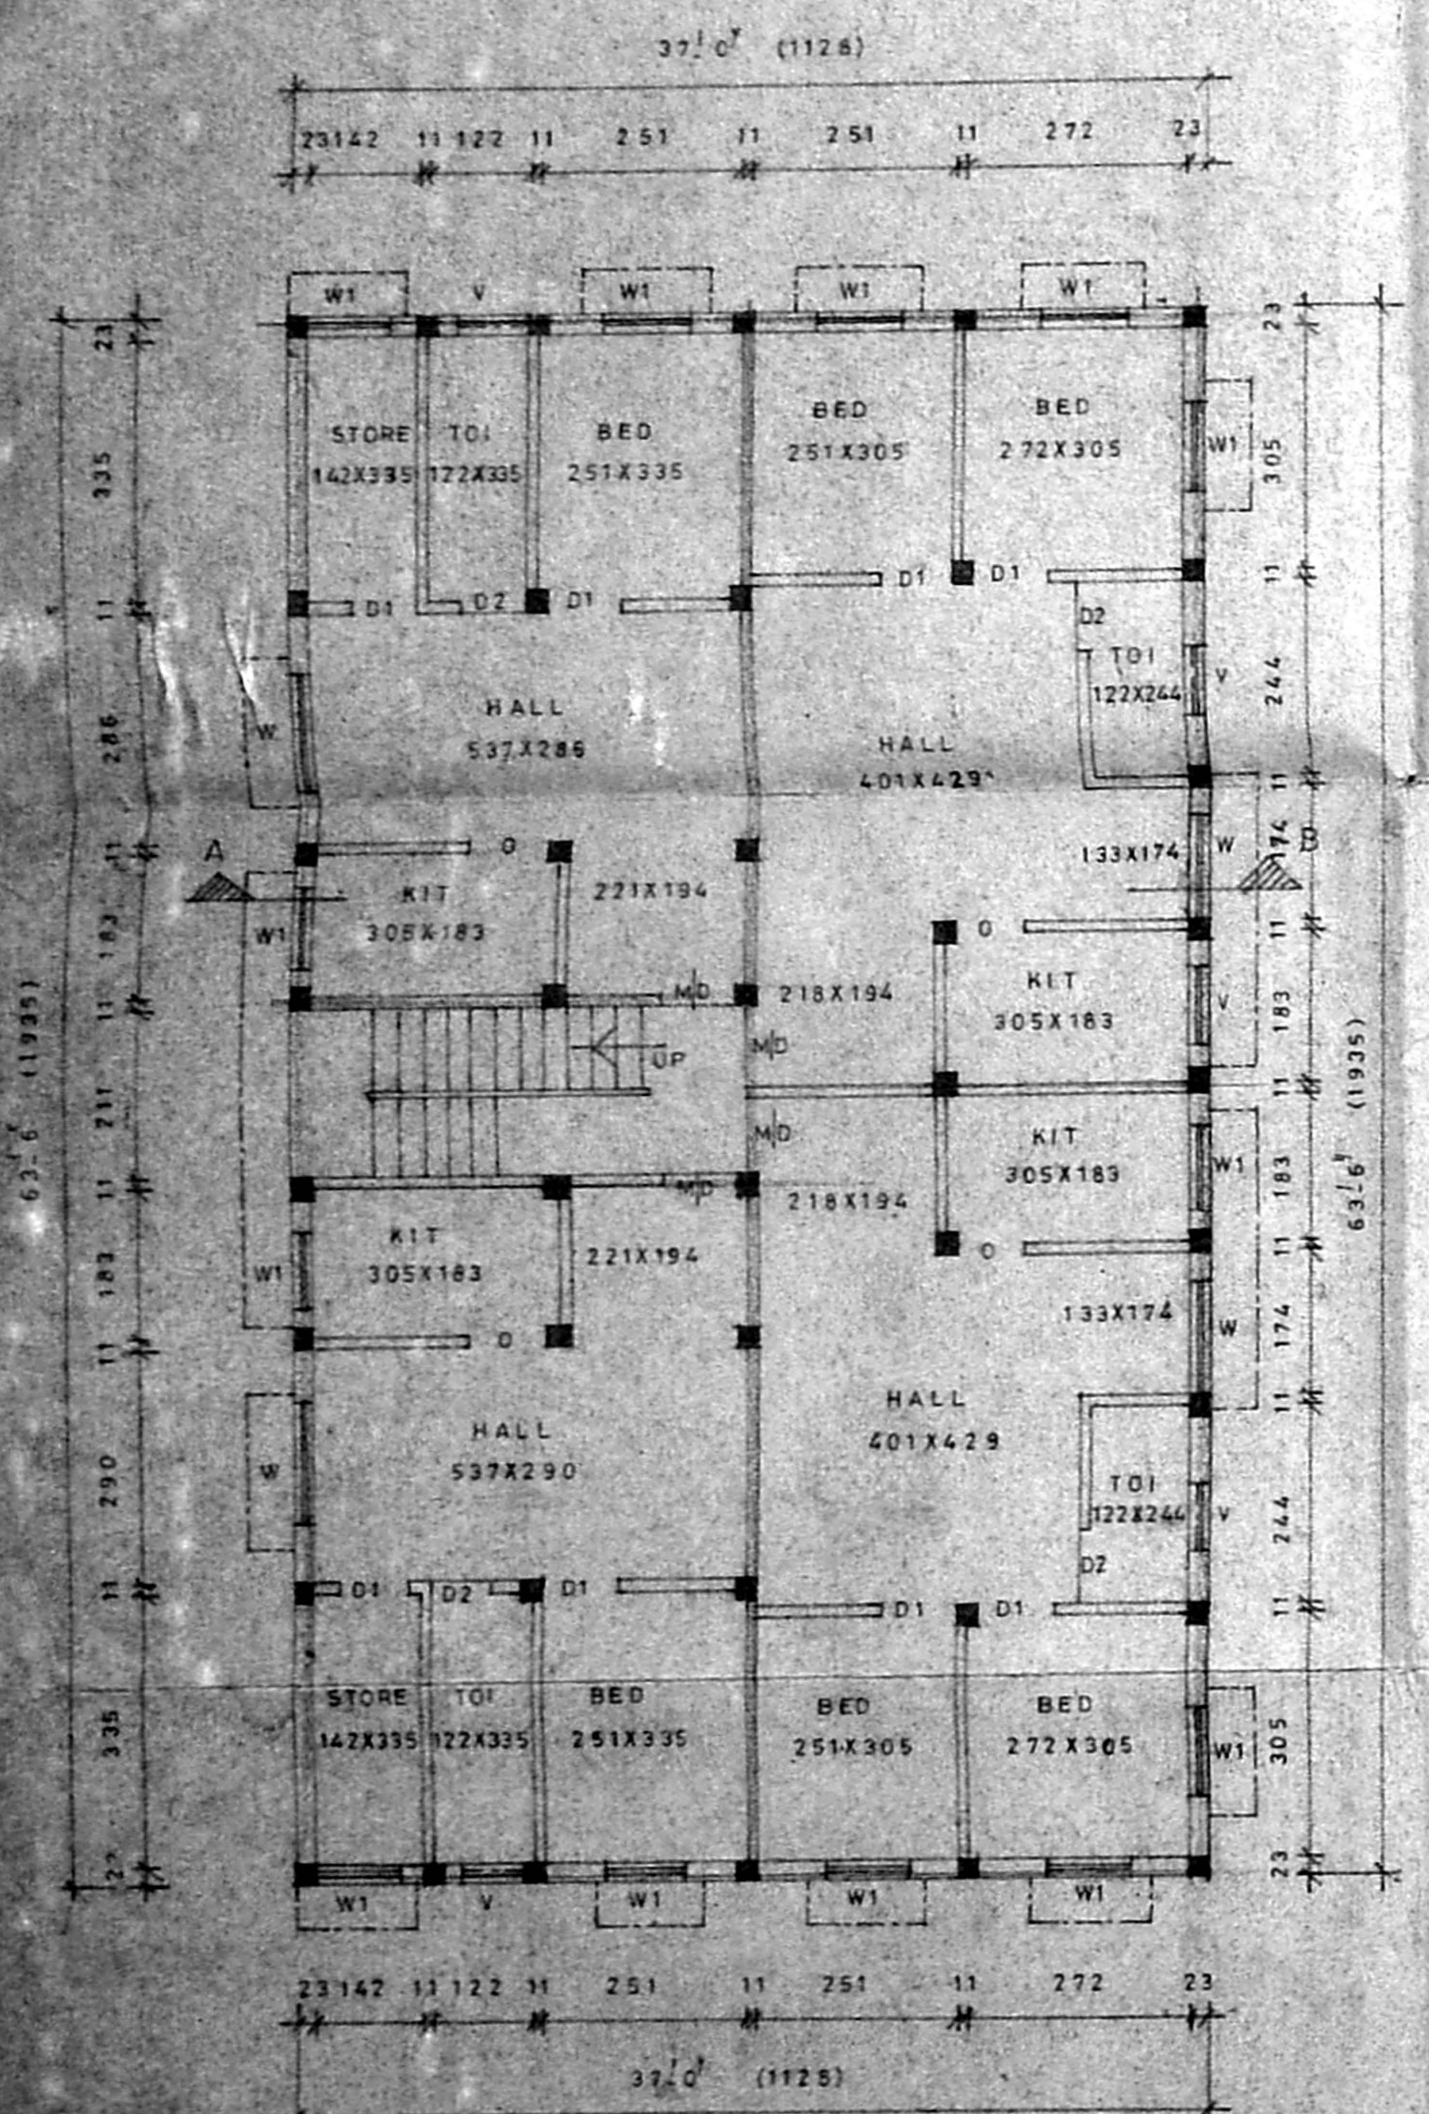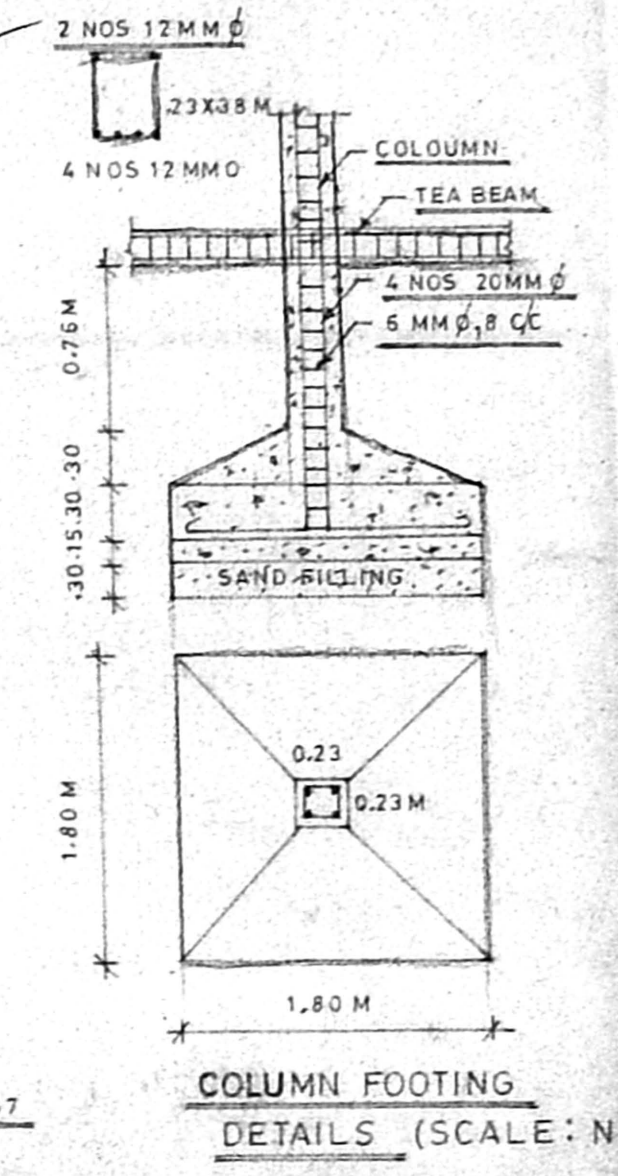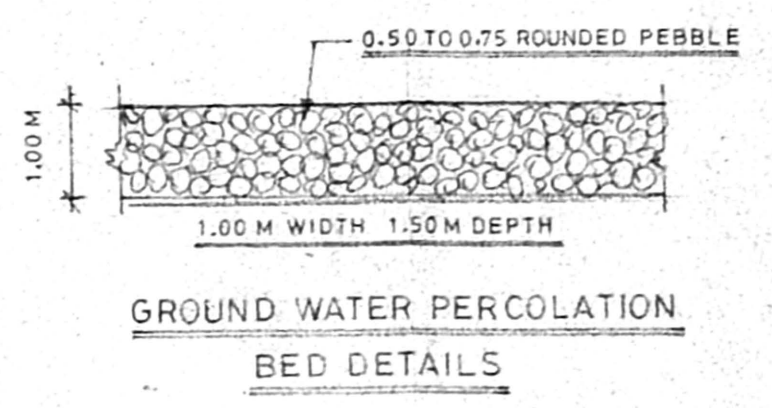

JOINERY DETAILS

M/D MAIN DOOR	100 X 210
D1 DOOR	91 X 210
D2 DOOR	76 X 210
W WINDOW	136 X 136
W1 WINDOW	91 X 136
V VENTILATOR	51 X 61
O OPENING	

AREA STATEMENT

PLOT AREA	472.78
GROUND FLOOR AREA	218.28
FIRST FLOOR AREA	243.67
SECOND FLOOR AREA	243.67
TOTAL FLOOR AREA	705.61
PLOT COVERAGE: 51.43 %	F.S.I. 1.489
NO OF UNITS: 12	NO OF SCOOTER PARKING: 12

PROJECT TITLE

PLAN SHOWING THE PROPOSED RESIDENTIAL BUILDING AT PLOT NO: 145 & 146, SURVEY NO: 19/13.12, RAGAVA NAGAR, MOOVARASAMPATTU VILLAGE, TAMBARAM TALUK, KANCHEEPURAM DISTRICT.

SCALE: 1:100 OR 1:8

COLOUR INDEX		STAIR DETAILS	
PROPOSED	ROAD	TREAD	25
		RISE	17-8
		WAIST SLAB	91

- SPECIFICATIONS
- FOUNDATION: R.C.C. FOOTING COLUMNS,
  - SUPER STRUCTURE: BRICK WORK WITH C.M 1:6,
  - ROOF SLAB: R.C.C. 1:2:4, 0.11 THICK,
  - WOOD: GOOD SEASONED WOOD,
  - FLOORING: MOSAIC FLOORING OVER F.C.C. 15:10,
  - WEATHERING COURSE: LIME BRICK JALLY MIX 1:3,
  - PLASTERING: WALL CM 1:5 12 MM T.K.

OWNER / POWER AGENT

A. MARIAPPAN BENTIE  
Chartered Engineer & Valuer  
Class 1 Licensed Surveyor  
NO. 11 RAM PLAZA, KANDIYAL SALAI,  
VIJAYAPURAM, CHENNAI-600 032.  
Ph. 3771113

LICENSED SURVEYOR