



1st Floor Plan
Date: 25/11/2001

CMDA (B) / No. 1
C. No. B2/2547/2001
Asst. Secretary
P.A. 04/06/2001
A.P. 11/06/01

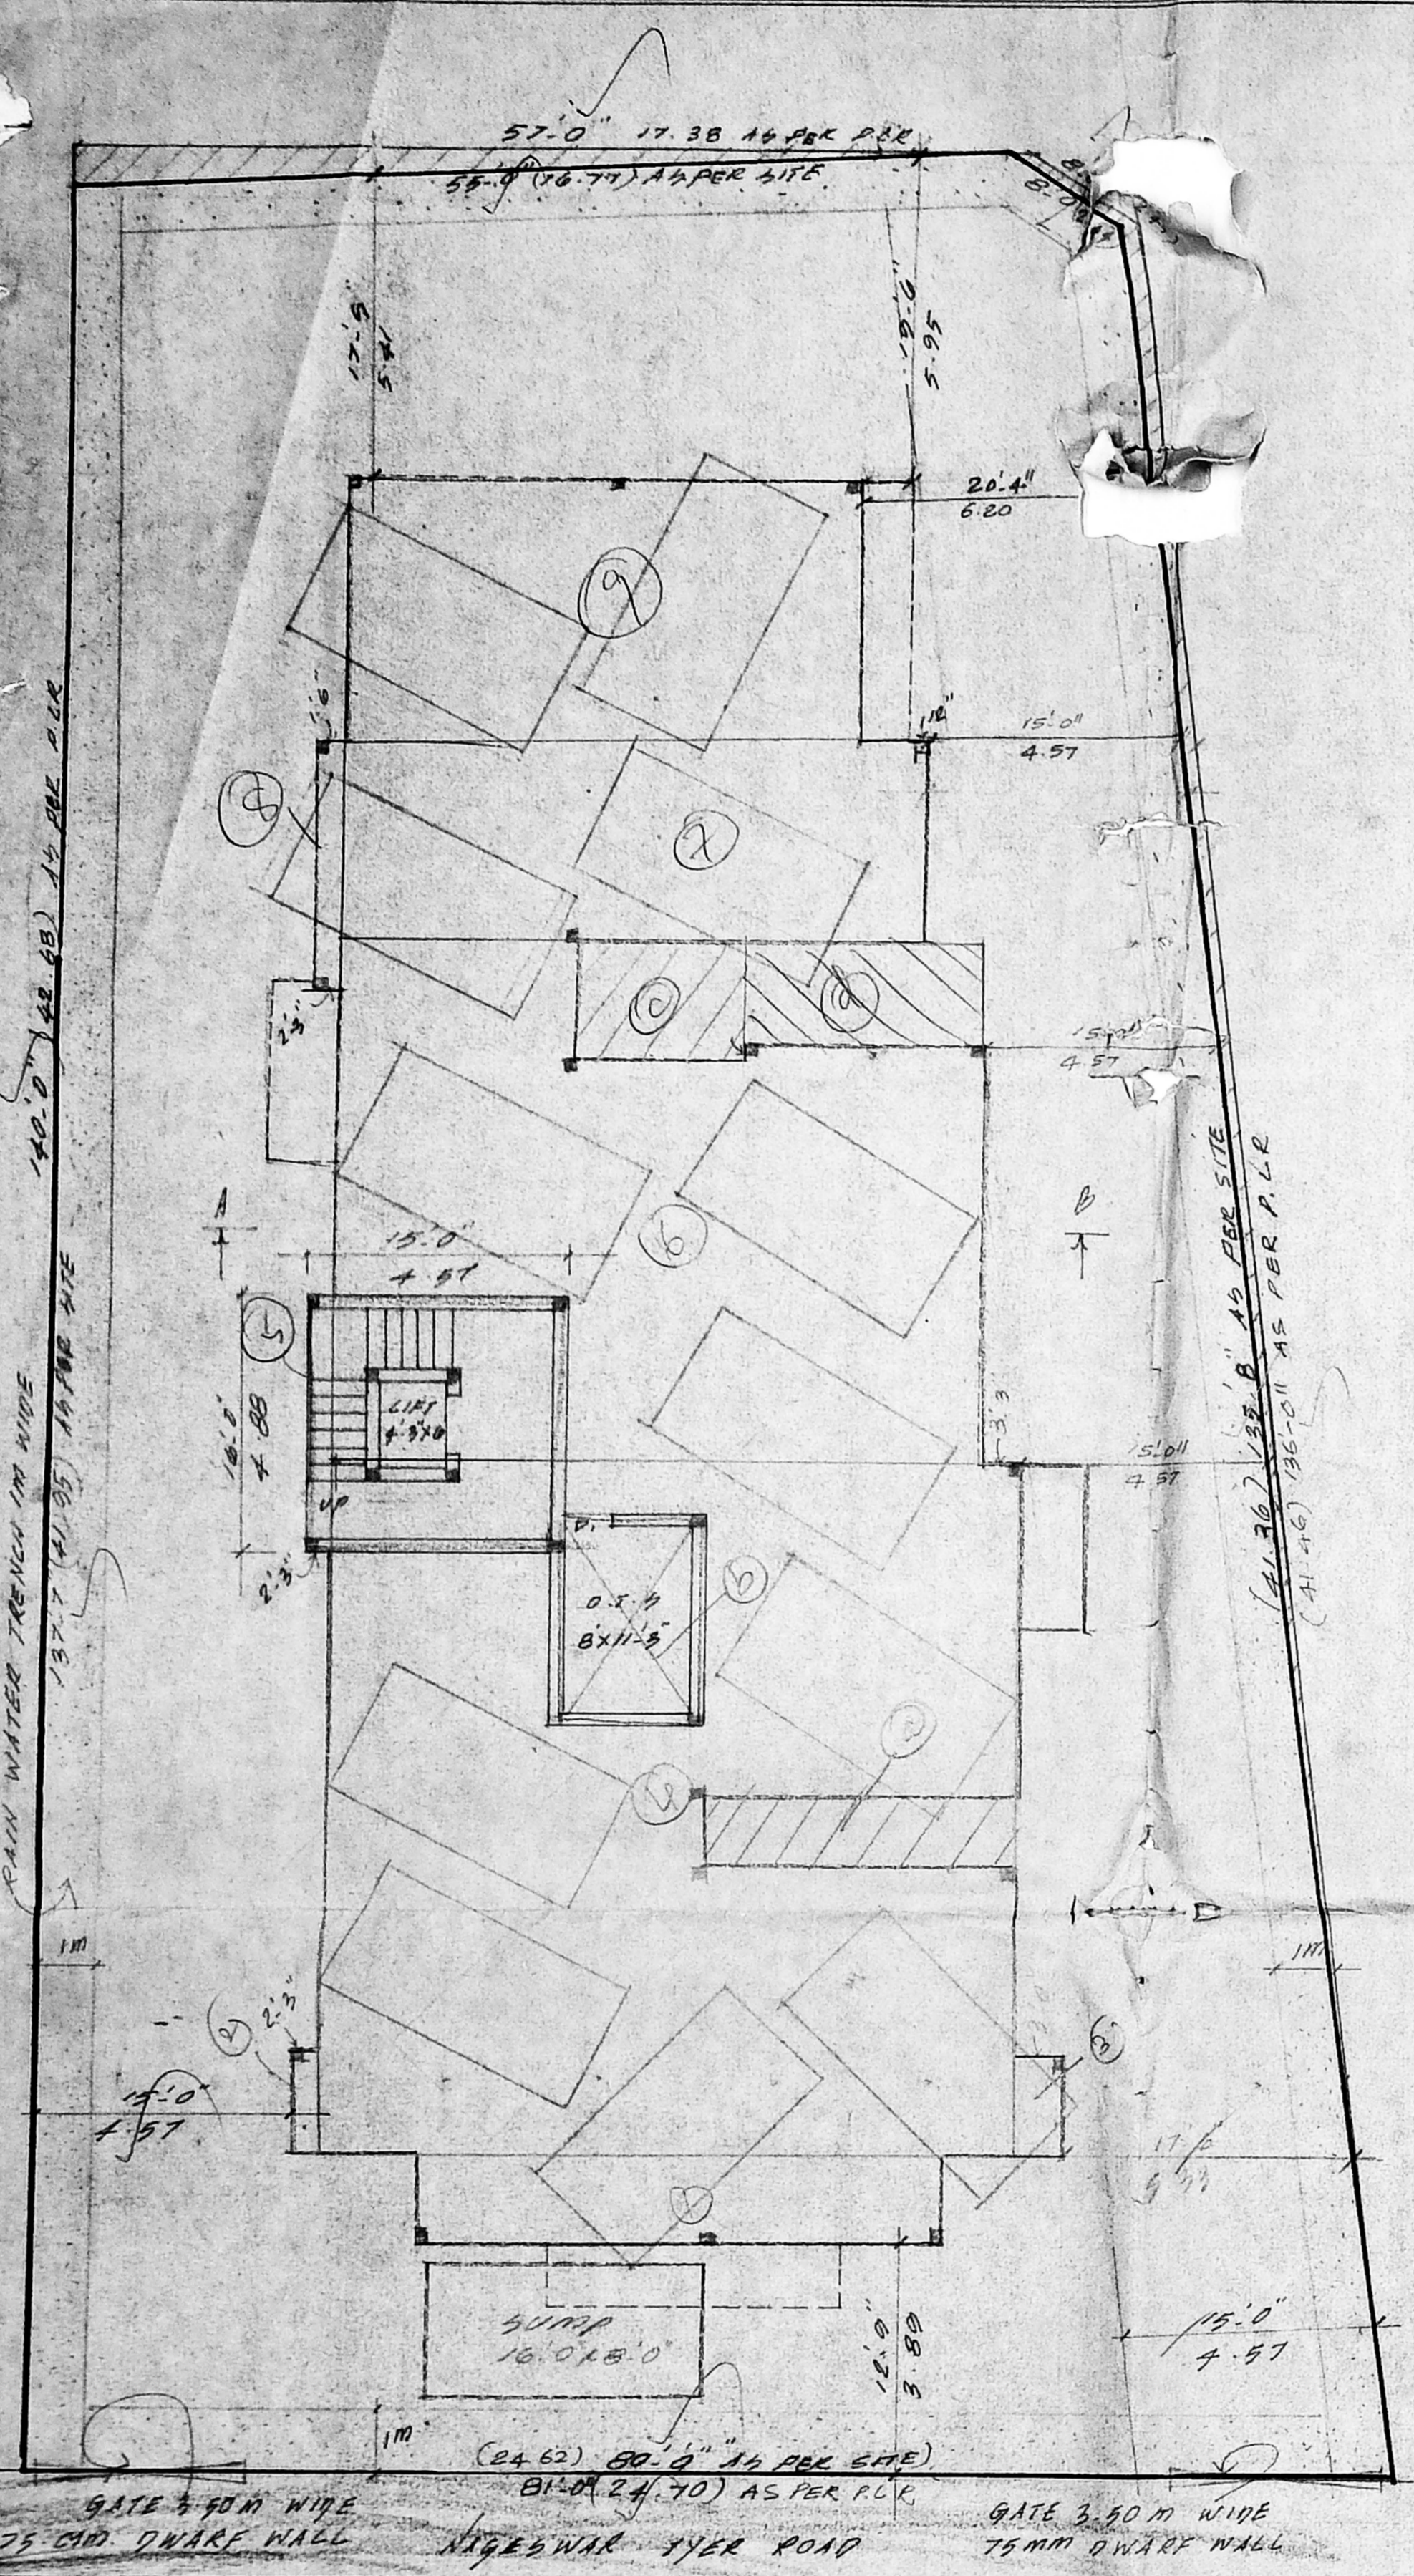


SITE & 5TH FLOOR PLAN

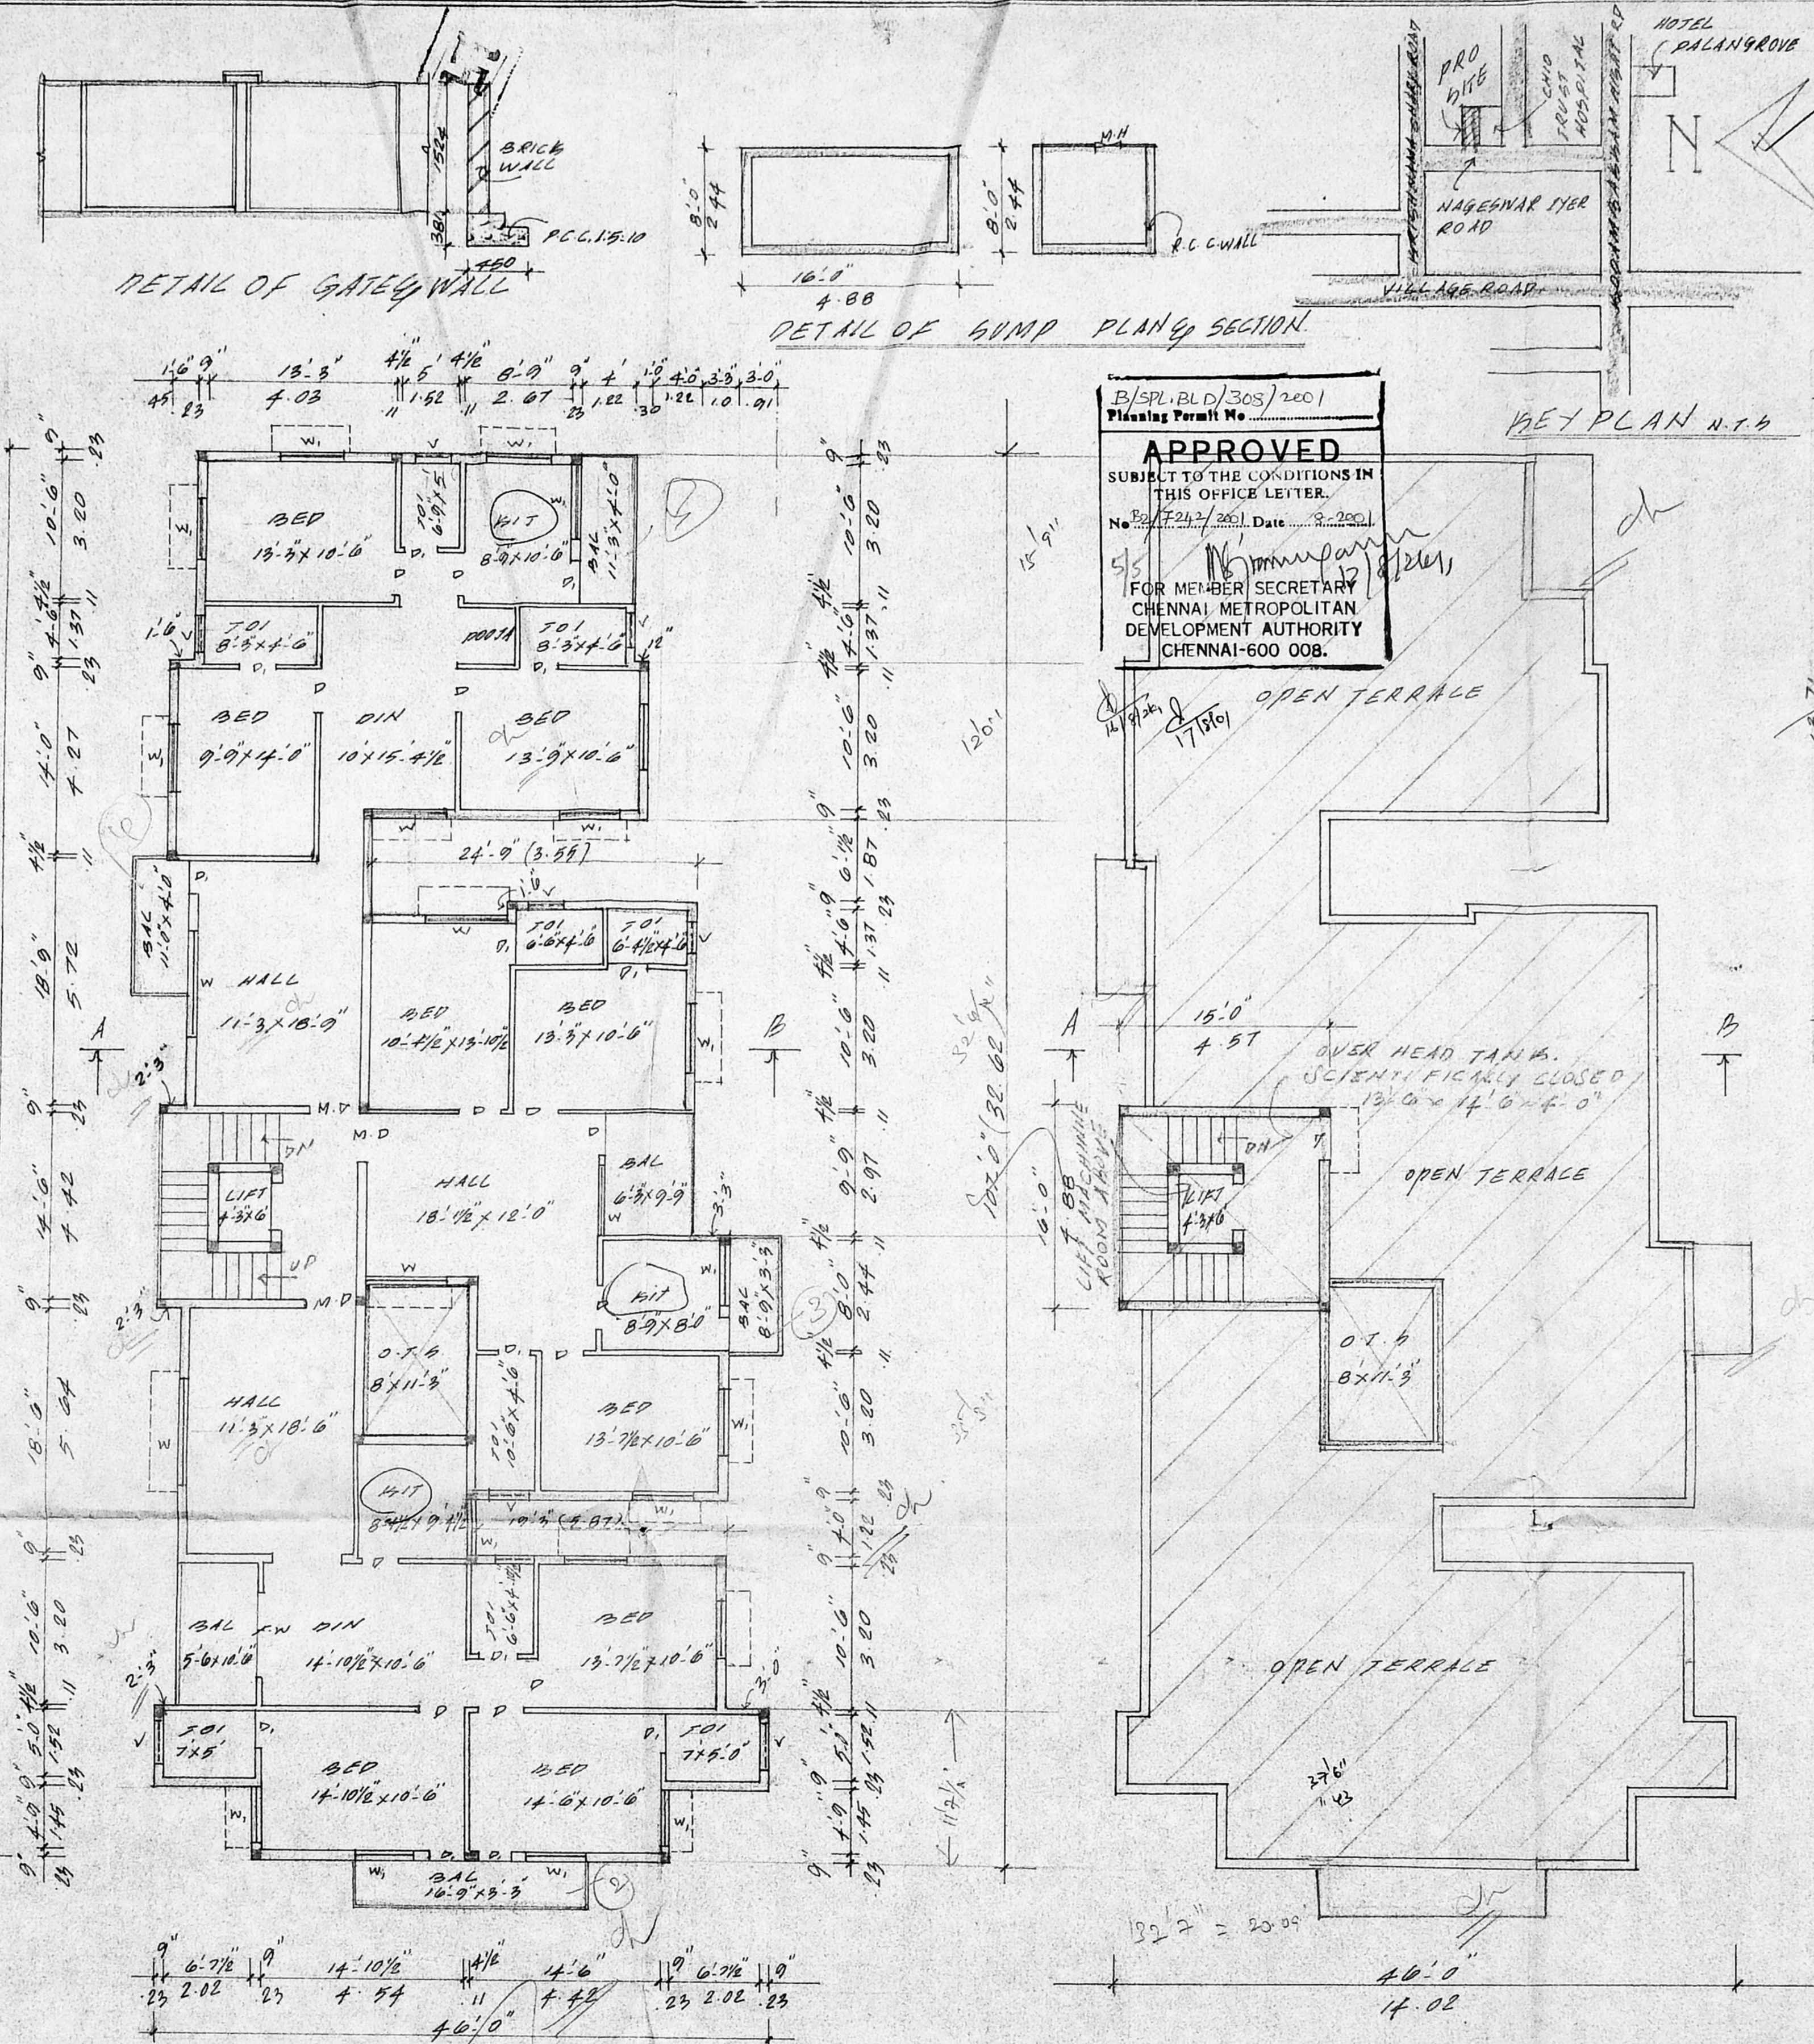


TYPICAL FLOOR PLAN FIRST, SECOND, THIRD, FOURTH.

B/SPL.BLD/305/2001
Please Refer No.
APPROVED
SUBJECT TO THE CONDITIONS IN THIS OFFICE LETTER.
No. 124/2001 Date: 2.2.2001
FOR MEMBER SECRETARY
CHENNAI METROPOLITAN
DEVELOPMENT AUTHORITY
CHENNAI-600 008.

TERRACE FLOOR PLAN

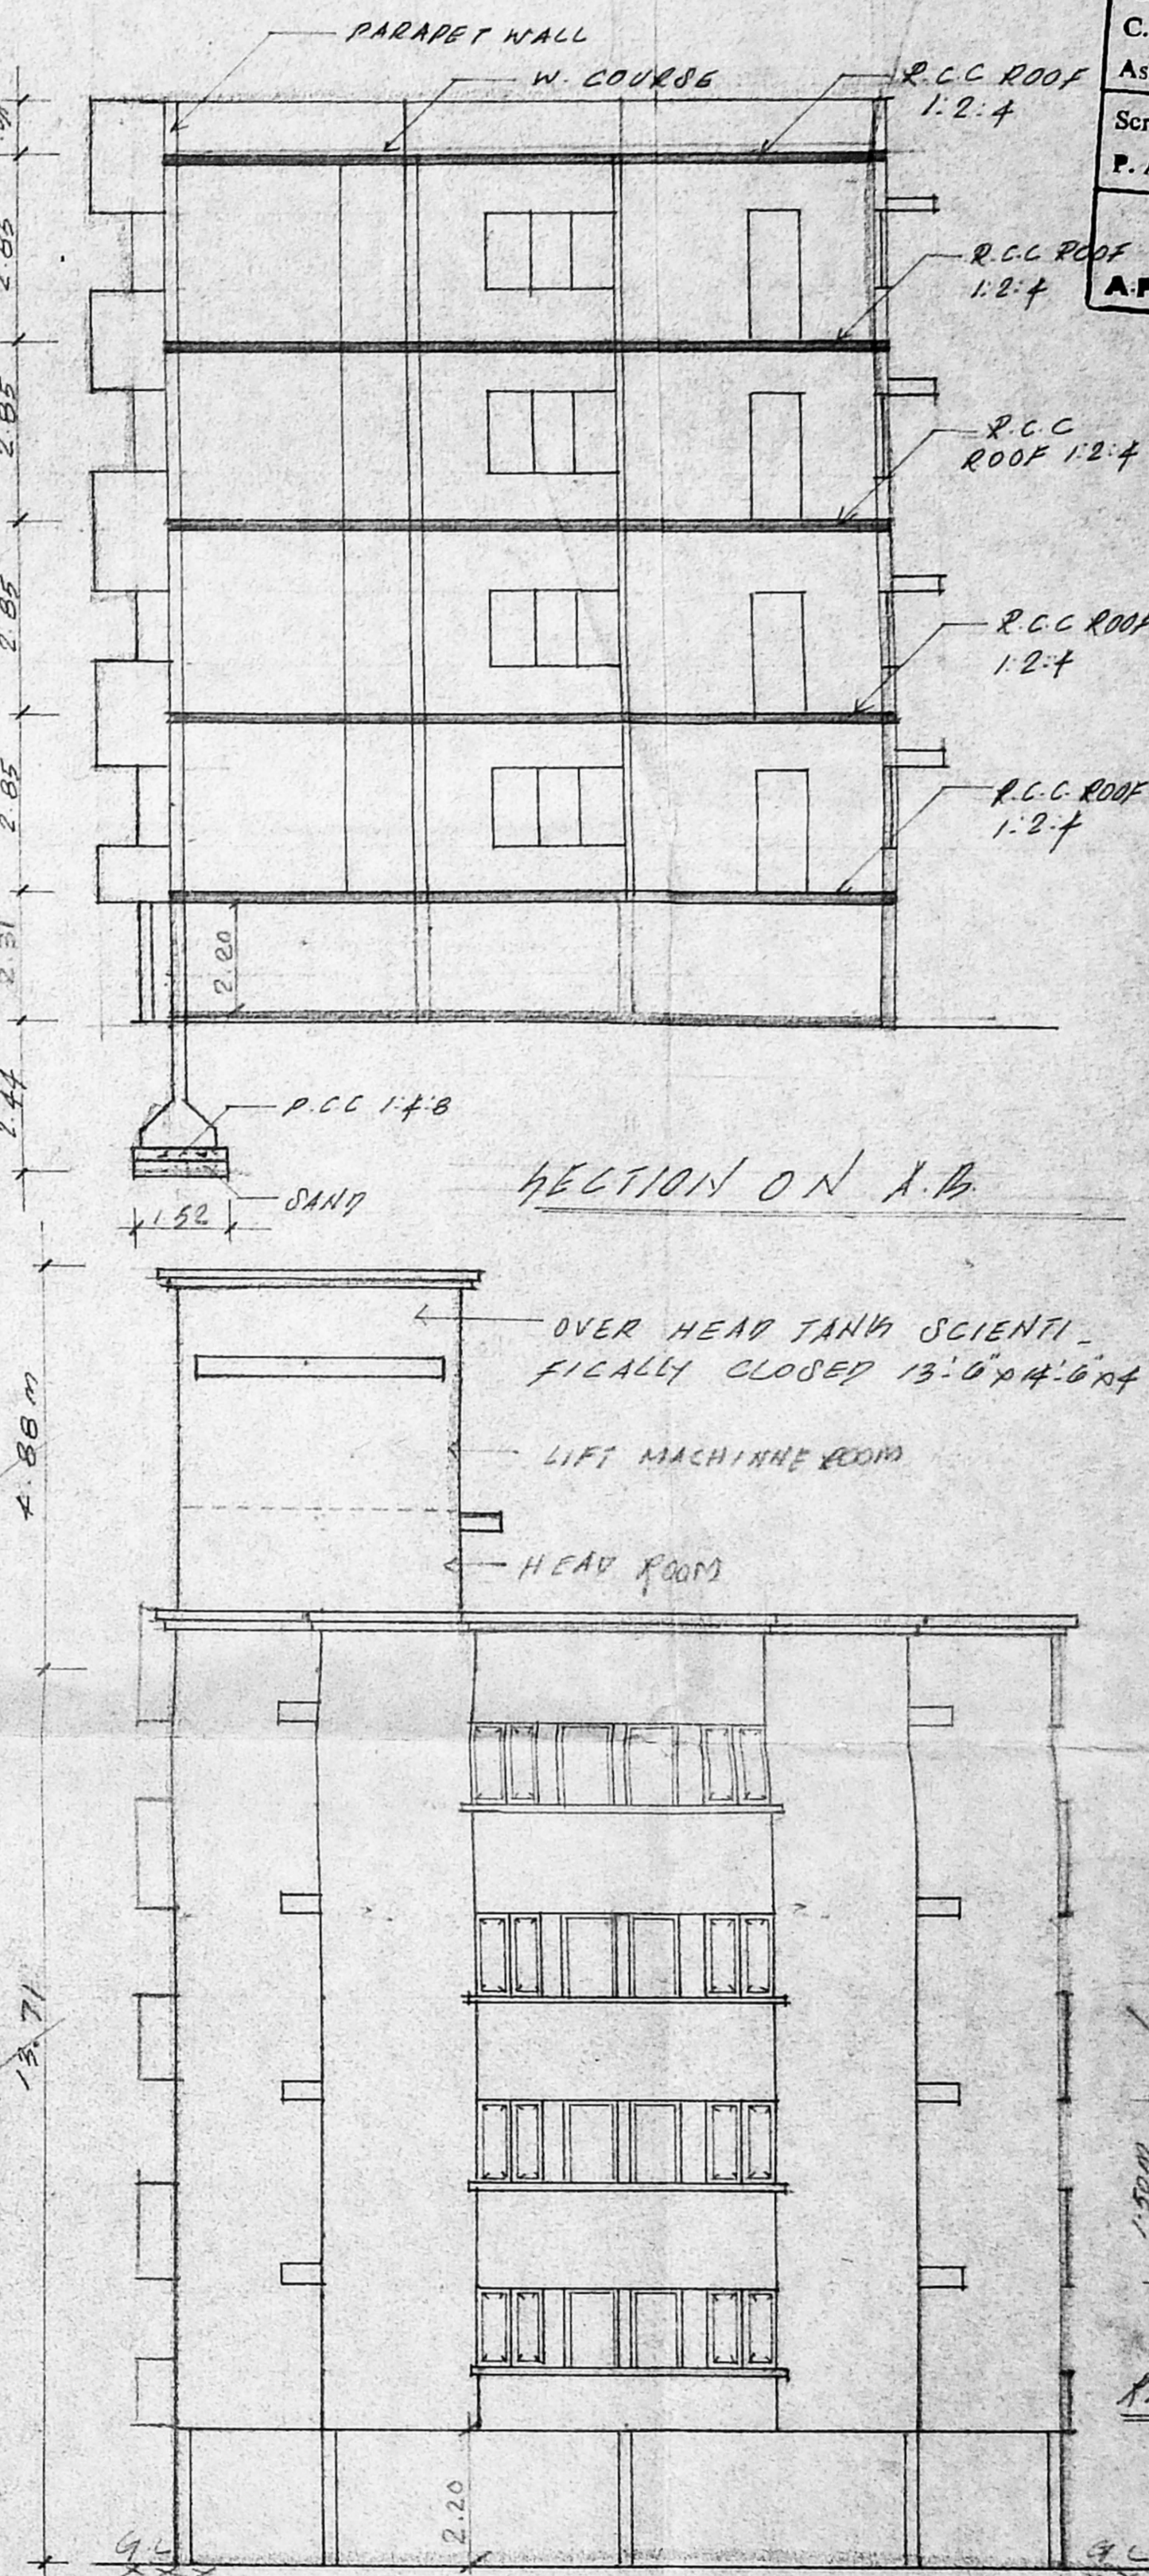

FRONT ELEVATION

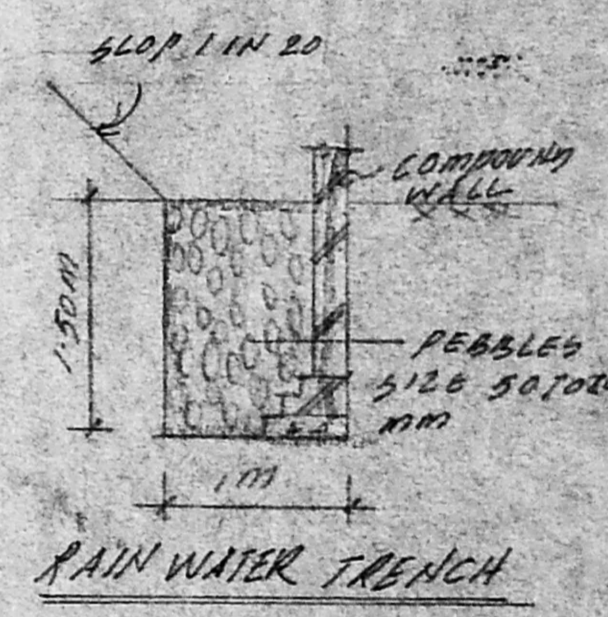

RAIN WATER TRENCH

PROPOSED CONSTRUCTION OF RESIDENTIAL OF
FLATS AT DOOR NO 25, BLOCK NO. 91, R.S. NO. 134/7,
135/3, NAGESWAR IYER ROAD NUNGAMBAM,
CHENNAI
SCALE 1:500

AREA STATEMENT

plot area	979.80m ²
5th floor area	22.30m ²
typical floor area	361.22x4 = 1444.96m ²
TOTAL FLOOR AREA	1467.26m ²
F.G.I.	1.498
plot coverage	137%

JOINERY

M.D. MAIN DOOR	3.3'x7.0'
D. DOOR	3.0'x7.0'
D. DOOR	2.6'x7.0'
W. WINDOW	6.0'x4.0'
W. WINDOW	4.0'x4.0'
V. VENTILATOR	2.0'x2.0'
F.W. FRANCH WINDOW	6.0'x7.0'

OWNER'S
B. Neji Reddy
COLOUR INDEX
PROPOSED
ROAD
SITE

Licensed Surveyor
R. S. S. S.
No. 32, Nungambam Road, CHENNAI
600 017

LICENSED SURVEYOR